


2" X 2" THK GAUGE
M.S. BOX SECTIONS
WELDED AS / DESIGN

PREFABRICATED SHEETS
OF APPROVED QUALITY
AND MAKE SCREWED TO
THE FRAMED TRUCTURE


**PLAN AT III
ROOF PLAN**

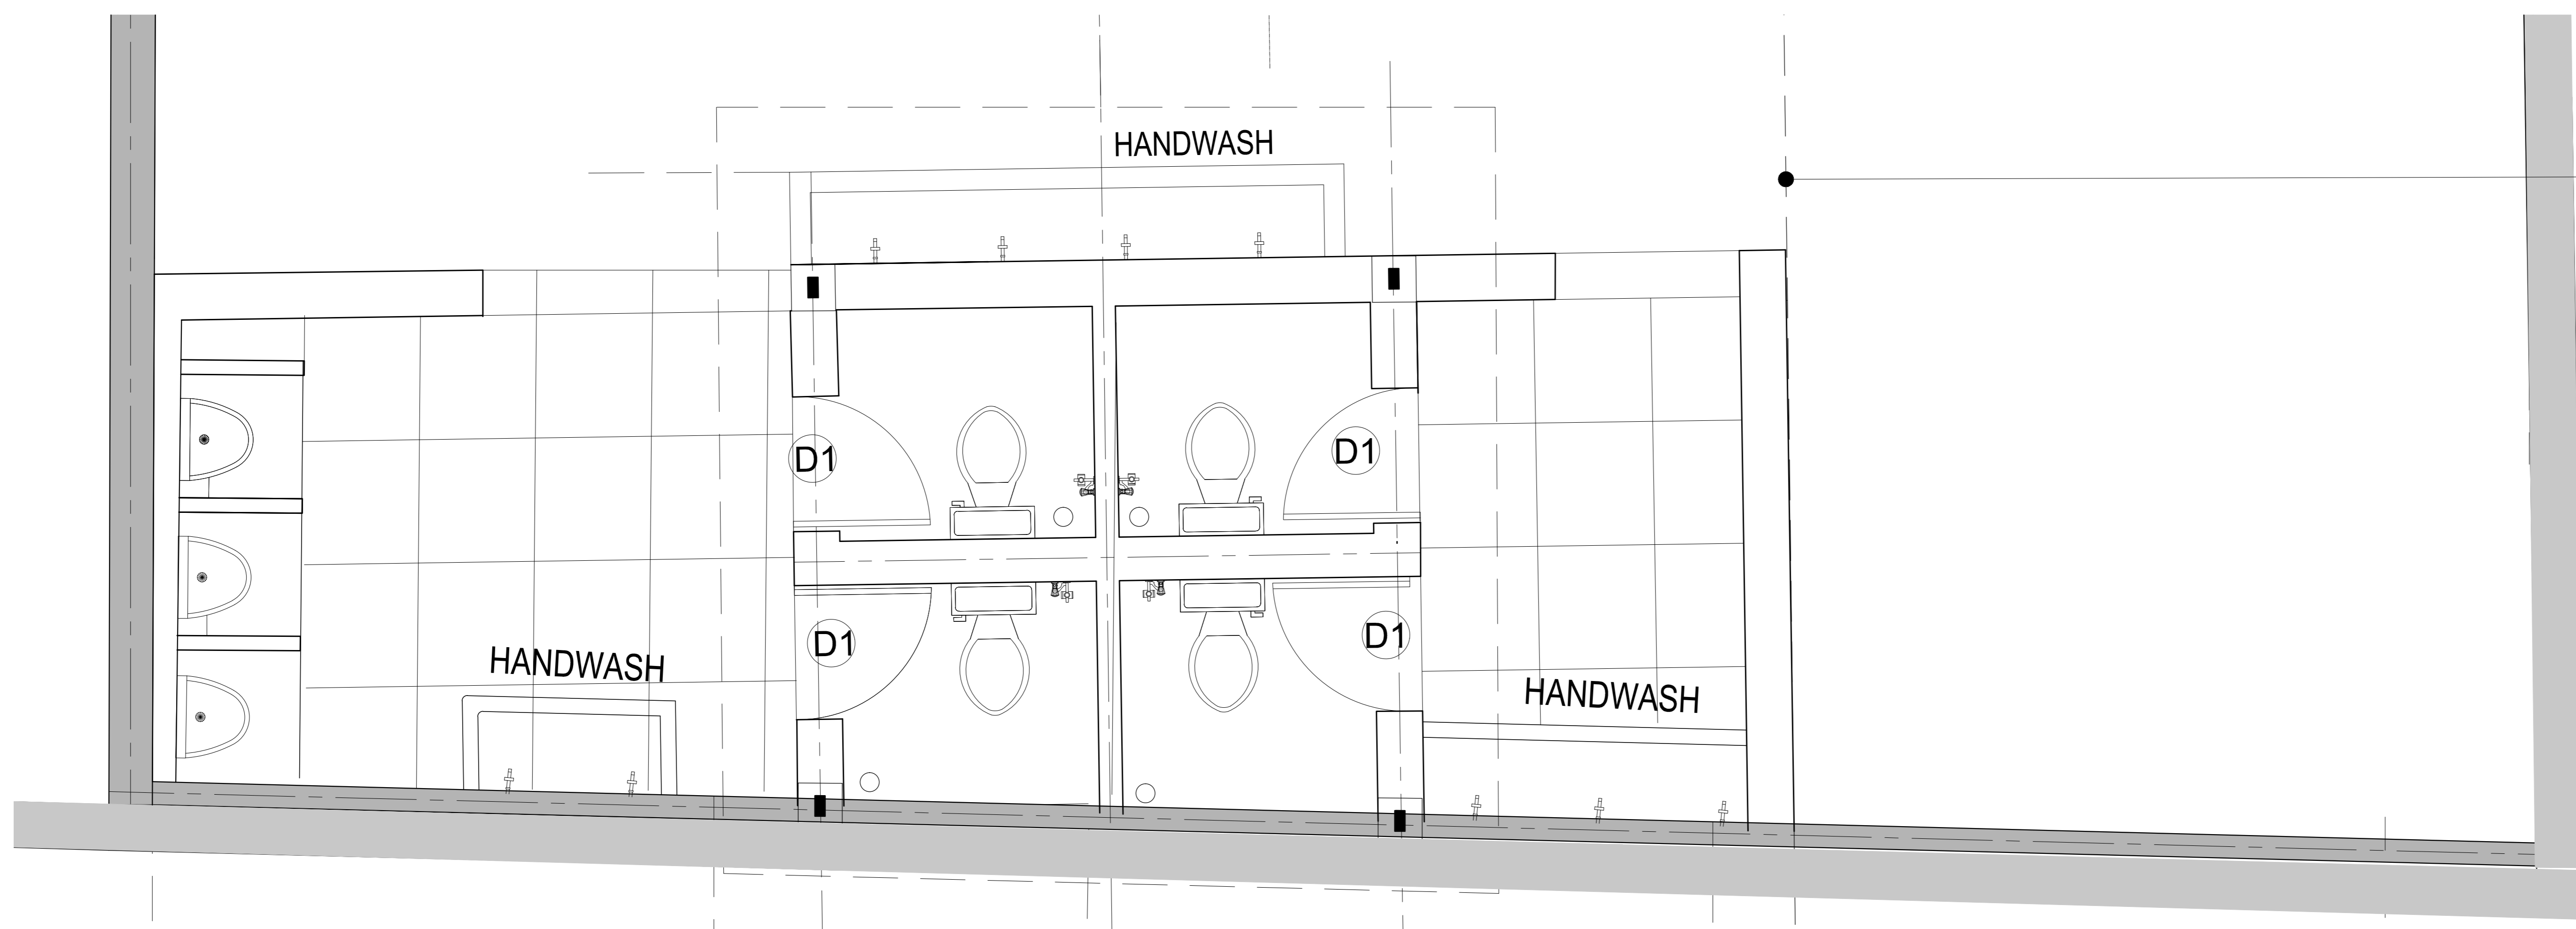

EXISTING EDGE OF
CANAL

**PLAN AT II
M.S BOX SECTION
COLLAR COLUMN
LAYOUT**

- NOTES:
1. THIS DRAWING IS THE PROPERTY OF THE ARCHITECTS AND SHALL NOT BE COPIED WITHOUT PRIOR PERMISSION.
 2. DISCREPANCIES FOUND IN THE DRAWING SHALL BE BROUGHT TO THE ARCHITECT'S NOTICE IMMEDIATELY.
 3. DRAWINGS SHALL BE READ AND SHOULD NOT BE SCALED.
 4. ALL DIMENSIONS ARE IN MILLIMETERS UNLESS MENTIONED.
 5. THIS DRAWING SHALL BE READ WITH OTHER RELEVANT DRAWINGS SUCH AS STRUCTURAL, MEP, ETC.

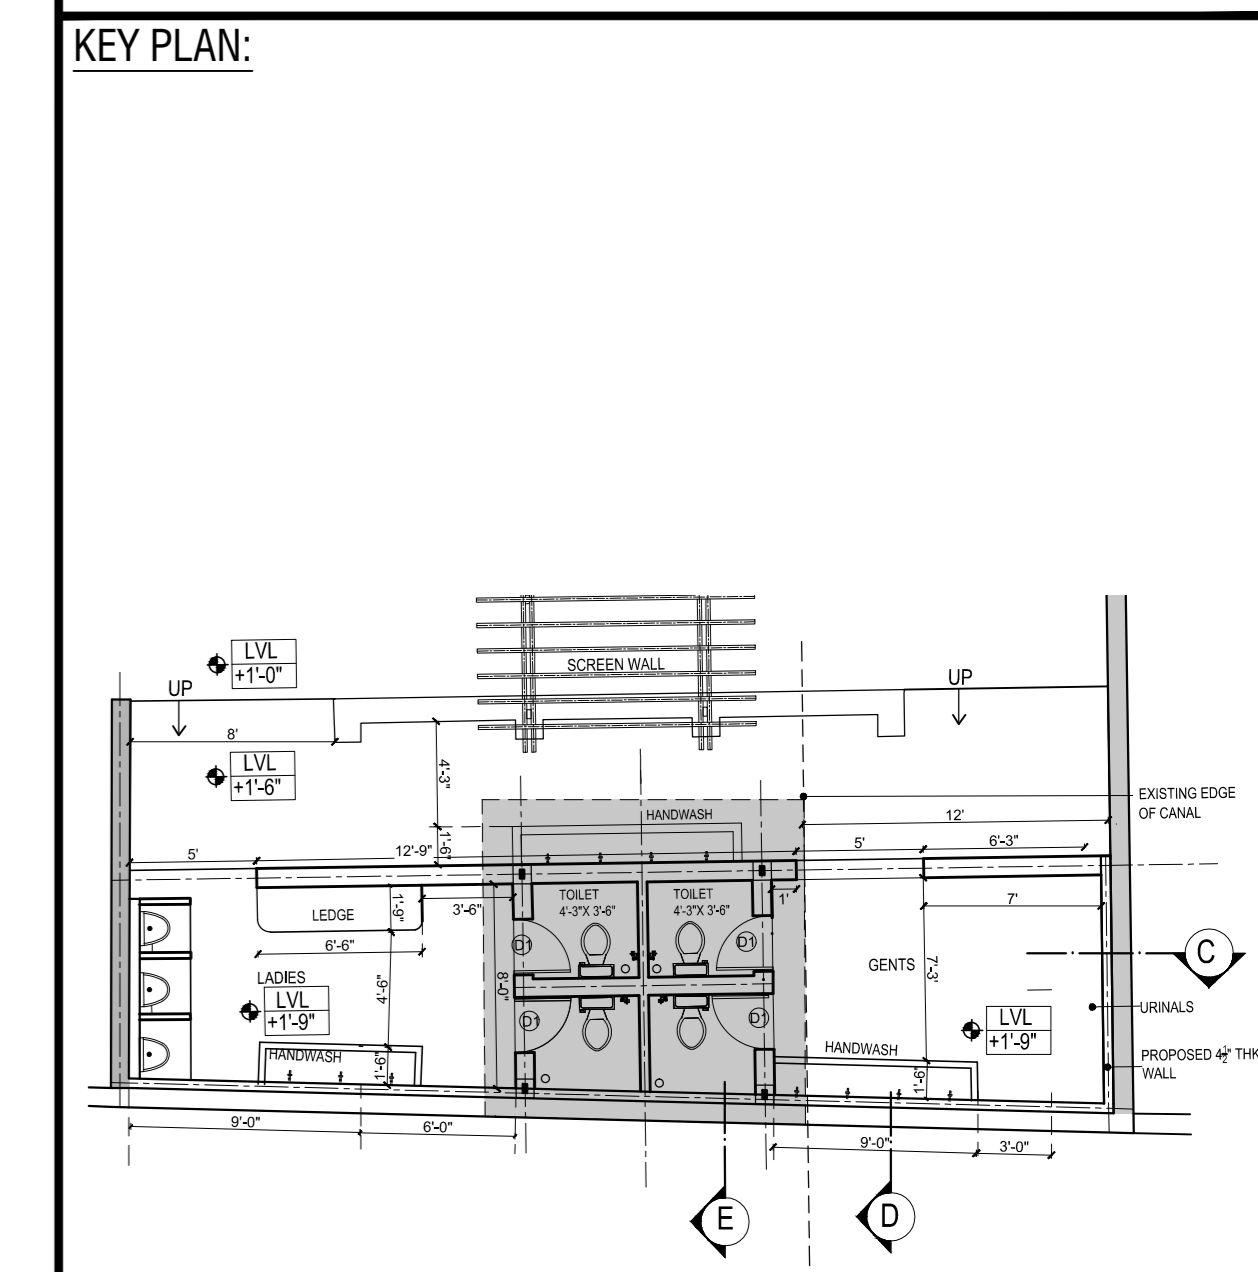

4			
3			
2			
1			
Rev. No.	Description of Revision	Date	By

PROJECT:

MAY FLOWER GRANDE
HYDERABAD

ARCHITECTS:

NARSIMHAM
ASSOCIATES
22 , Lepakshi Colony,
West Maredpally , Secunderabad - 500026

TITLE:

CLUB AREA
TOILETS -PLAN LVL II & III

North 	Date 25.10.18	Scale NTS
	Dealt V.S	Sr.Project Architect S.K
Dwg. No. MFG / L / CA - 237/R1	Sr.Architect V.N	

M/S: NARSIMHAM ASSOCIATES, HAS THE COPY RIGHTS OF THIS DOCUMENT, AND IT SHOULDNT BE USED BY ANYBODY WITHOUT THE WRITTEN PERMISSION OF THE ARCHITECT.