



© Copy right of This drawing belongs to Prasad Associates and should not be used for any purpose other than specified without prior permission.

- General Notes:
- DO NOT SCALE THE DRAWING, FOLLOW WRITTEN DIMENSIONS ONLY.
 - ALL DIMENSIONS ARE IN FEET UNLESS OTHERWISE SPECIFIED.
 - ALL THE EXTERNAL WALLS ARE OF 6" thk. AND IN WALLS ARE 4" thk. UNLESS OTHERWISE SPECIFIED.
 - IF THERE IS ANY DISCREPANCY IN THE DRAWINGS, PLEASE NOTIFY THE ARCHITECT IMMEDIATELY. CONCERNED ARCHITECT INCHARGE.

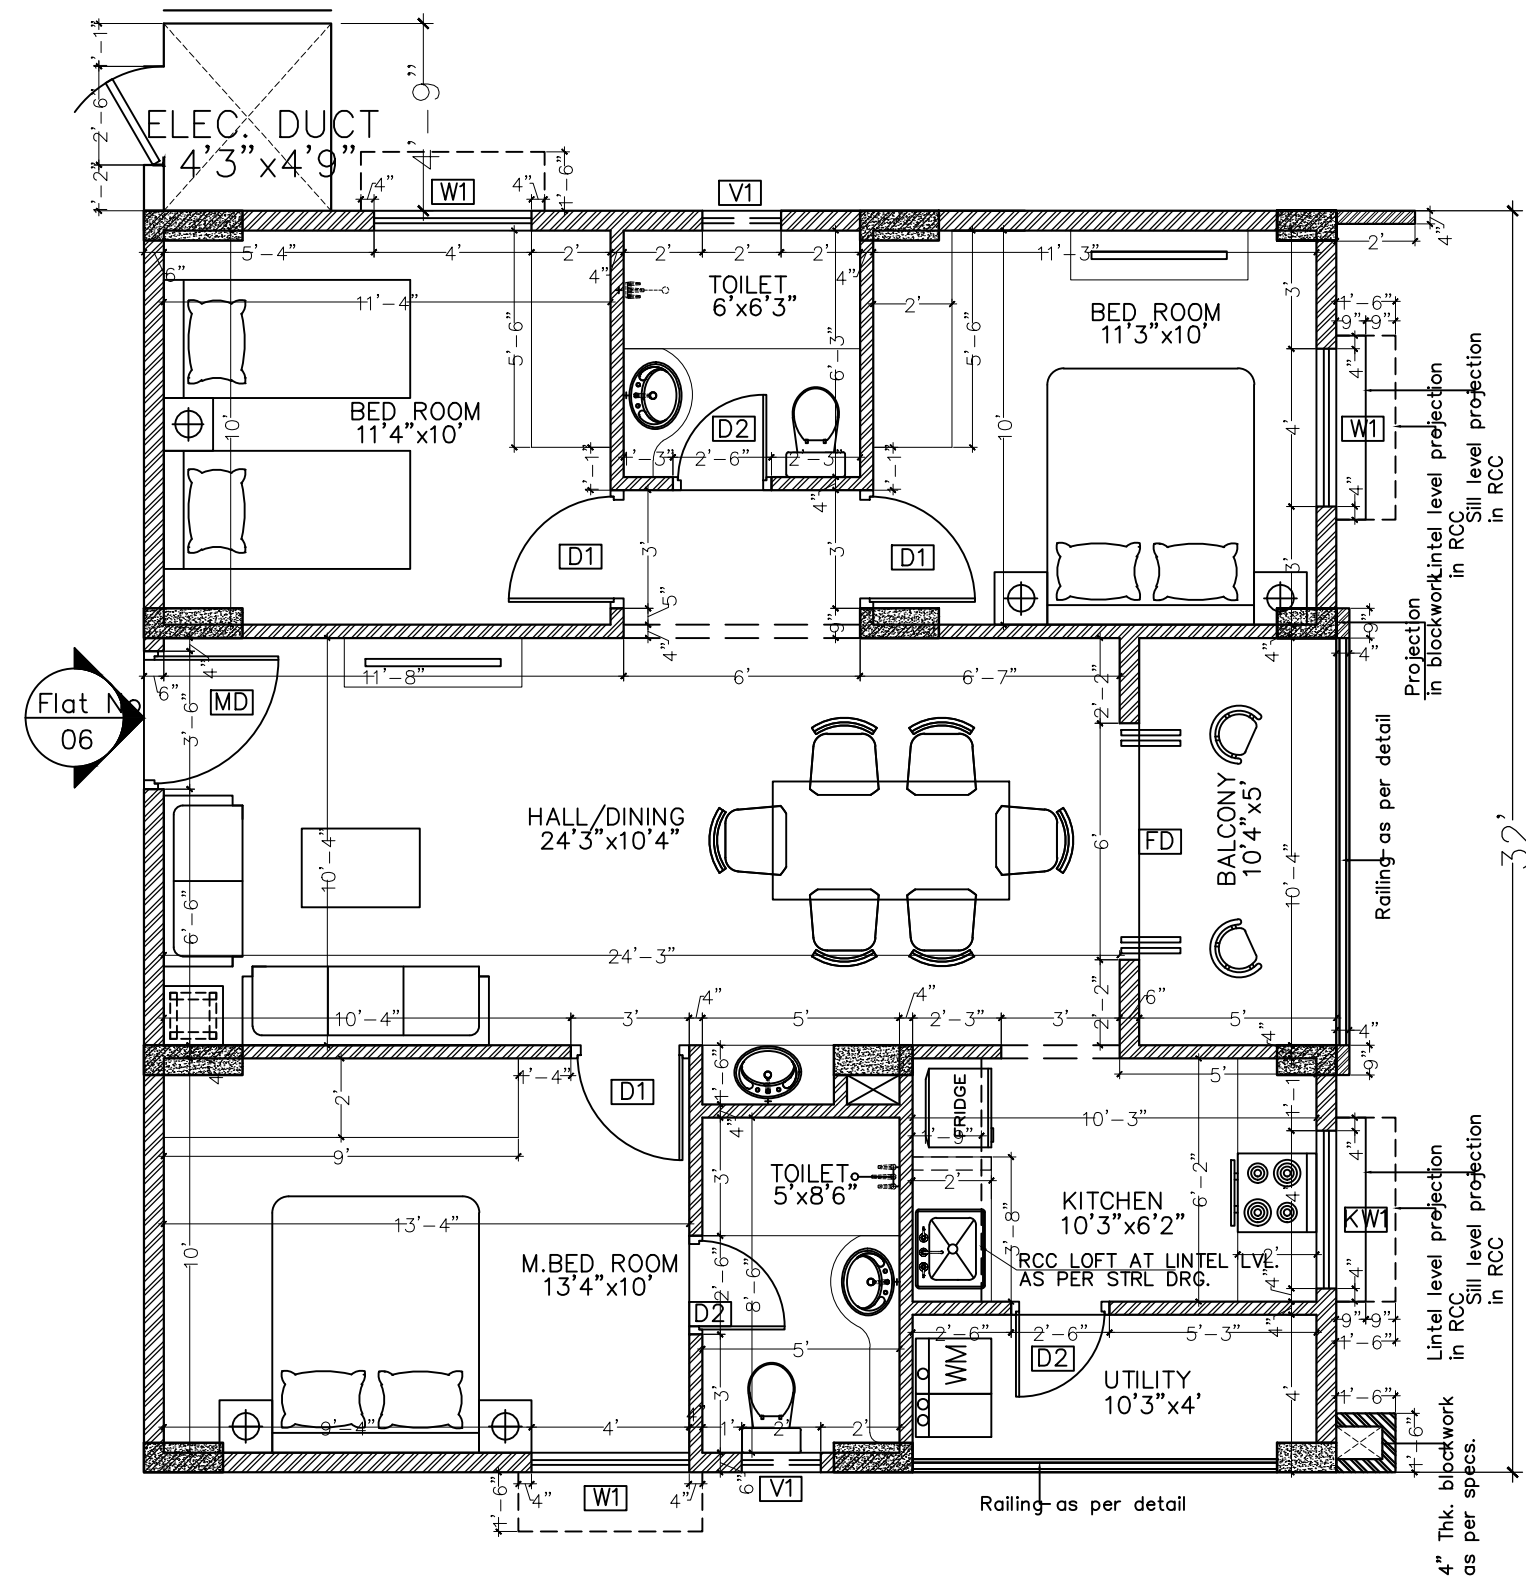

PART - 1 (NUMBERING OF JOINERY)

SL NO	DESCRIPTION	CODE	SIZE	TYPICAL FLOOR PLAN									
				BLOCK-A									
				FEET	FEET	FLAT NUMBERS					TOTAL		
						1	2	3	4	5	6	7	
DOOR													
1	MAIN DOOR	MD	3'6" X 7'0"	X	7'0"	1	1	1	1	1	1	1	7
2	DOOR (BED ROOMS.)	D1	3'0" X 7'0"	X	7'0"	3	2	2	3	2	3	2	17
3	DOOR (TO/UTILITY)	D2	2'6" X 7'0"	X	7'0"	3	3	3	3	3	3	3	21
4	FRENCH DOOR (BAL)	FD1	6'0" X 7'0"	X	7'0"	1	1	1	1	1	1	1	7
WINDOW													
1	WINDOW (BED & DRG)	W1	4'0" X 4'0"	X	4'0"	3	3	3	3	3	3	3	21
2	WINDOW (KITCHEN)	KW1	4'0" X 3'0"	X	3'0"	1	-	-	1	-	-	-	3
3	WINDOW (KITCHEN)	KW2	3'0" X 3'0"	X	3'0"	-	1	1	-	-	-	-	4
VENTILATOR													
1	VENTILATOR	V1	2'0" X 2'0"	X	2'0"	2	2	2	2	2	2	2	14

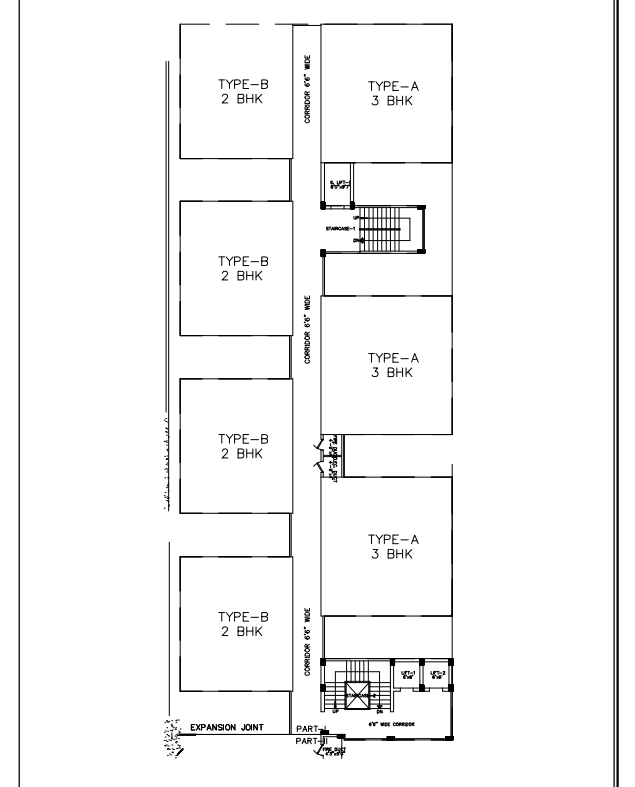

Rev.	Description	Drawn By	Date
	GOOD FOR CONSTRUCTION		
Client	MODI PROPERTIES & INVESTMENTS PVT. LTD.		
Project	PARAMOUNT AVENUE AT NAGARAM		
Title	FLAT NO - 6, FLOOR PLAN AND ELEVATION PROJECTION DETAILS		
Drawn	SUJATHA	Scale	1/4" = 1'-0" N
Chkd.	ANIL	Date	04 APR 14
Apprd.	RENUKA		
Consultant	PRASAD ASSOCIATES		
	ANCILARY OF CITY BUILDERS #104, 1ST FLOOR, GBS ENCLAVE, TIRUMALAGIRI MAIN ROAD, SECUNDERABAD - 500 015.		
Dwg.No	PA/PA/APT/ARCH/E-PLAN/06	Rev	00