




PART SITE PLAN-ENTRY PLAZA
SCALE: 1: 100

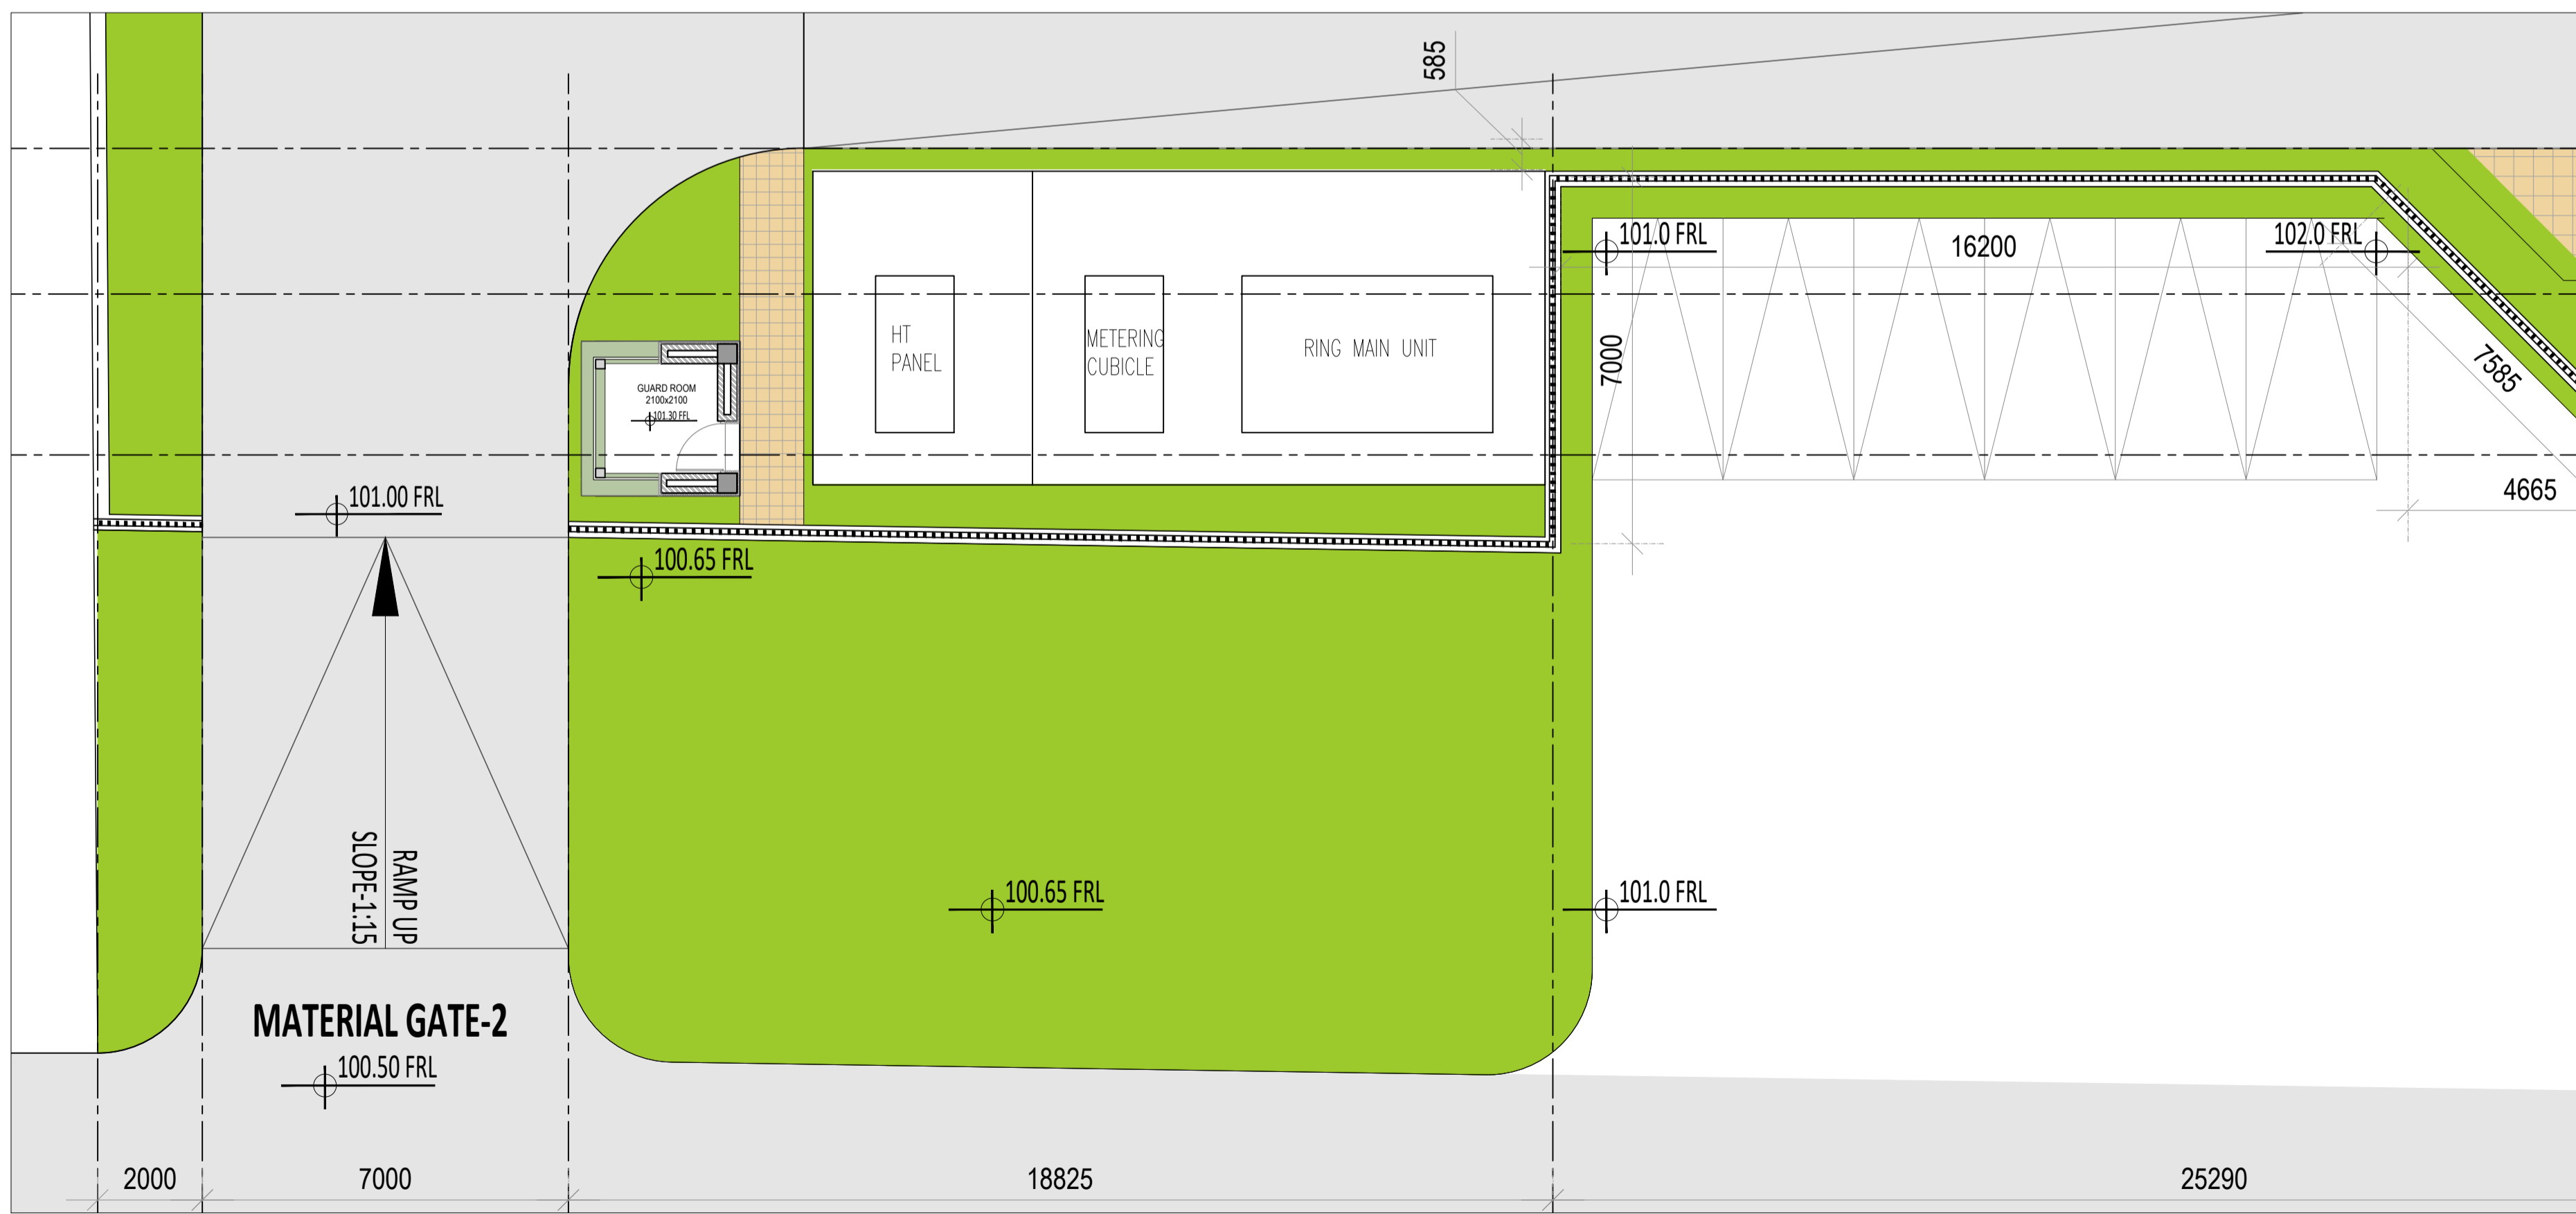

PART SITE PLAN-MATERIAL ENTRY
SCALE: 1: 100

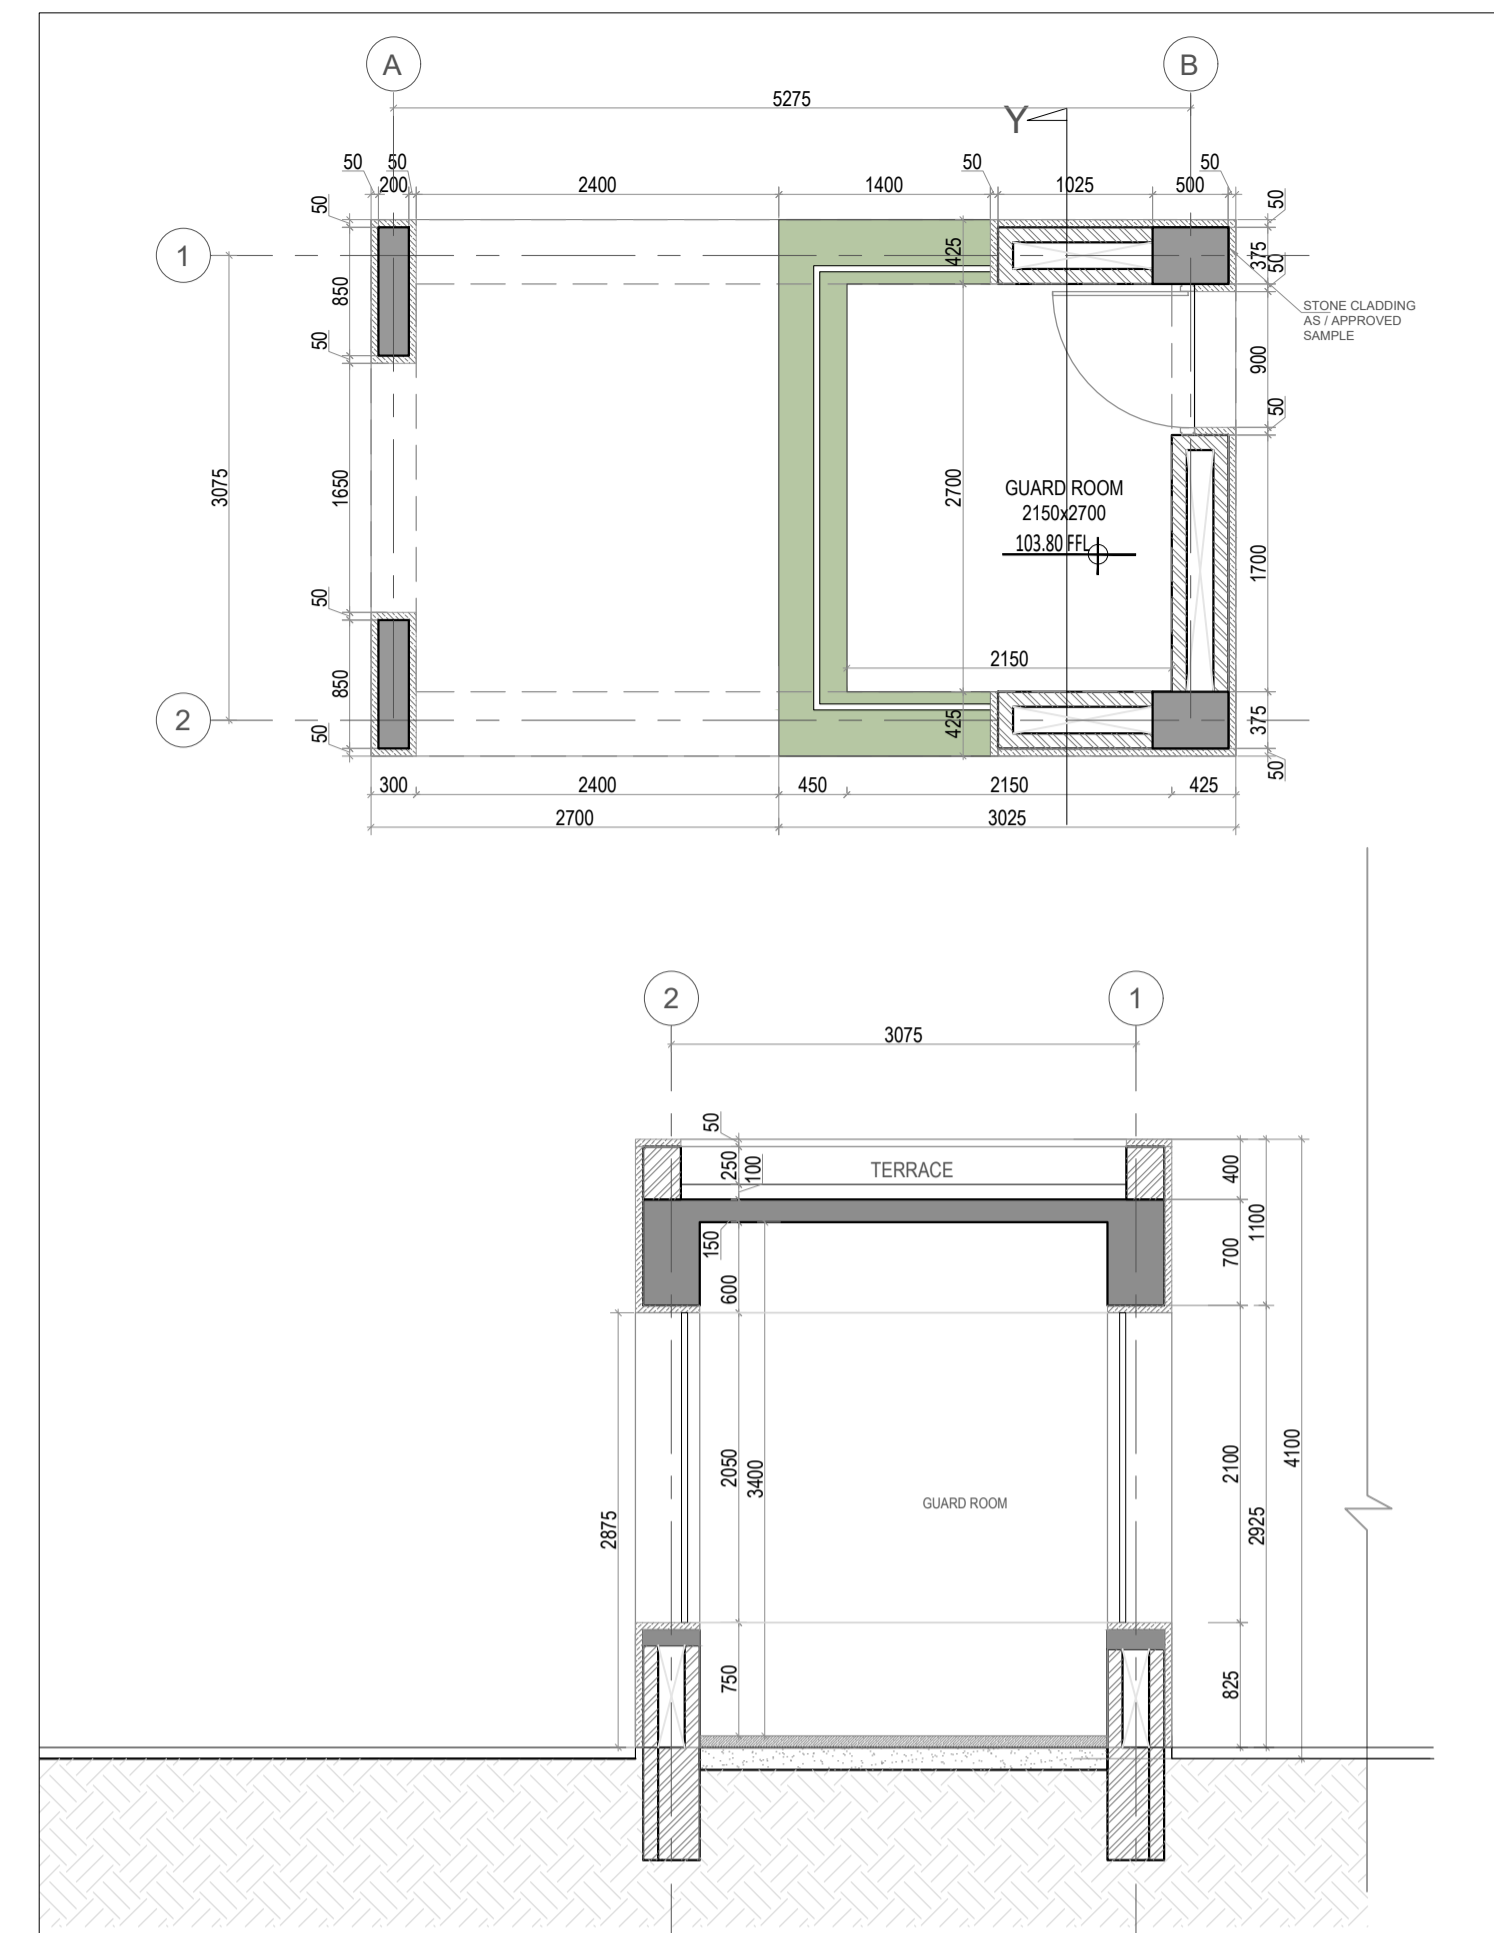

DETAIL - GUARD ROOM-ENTRY PLAZA
SCALE: 1: 50

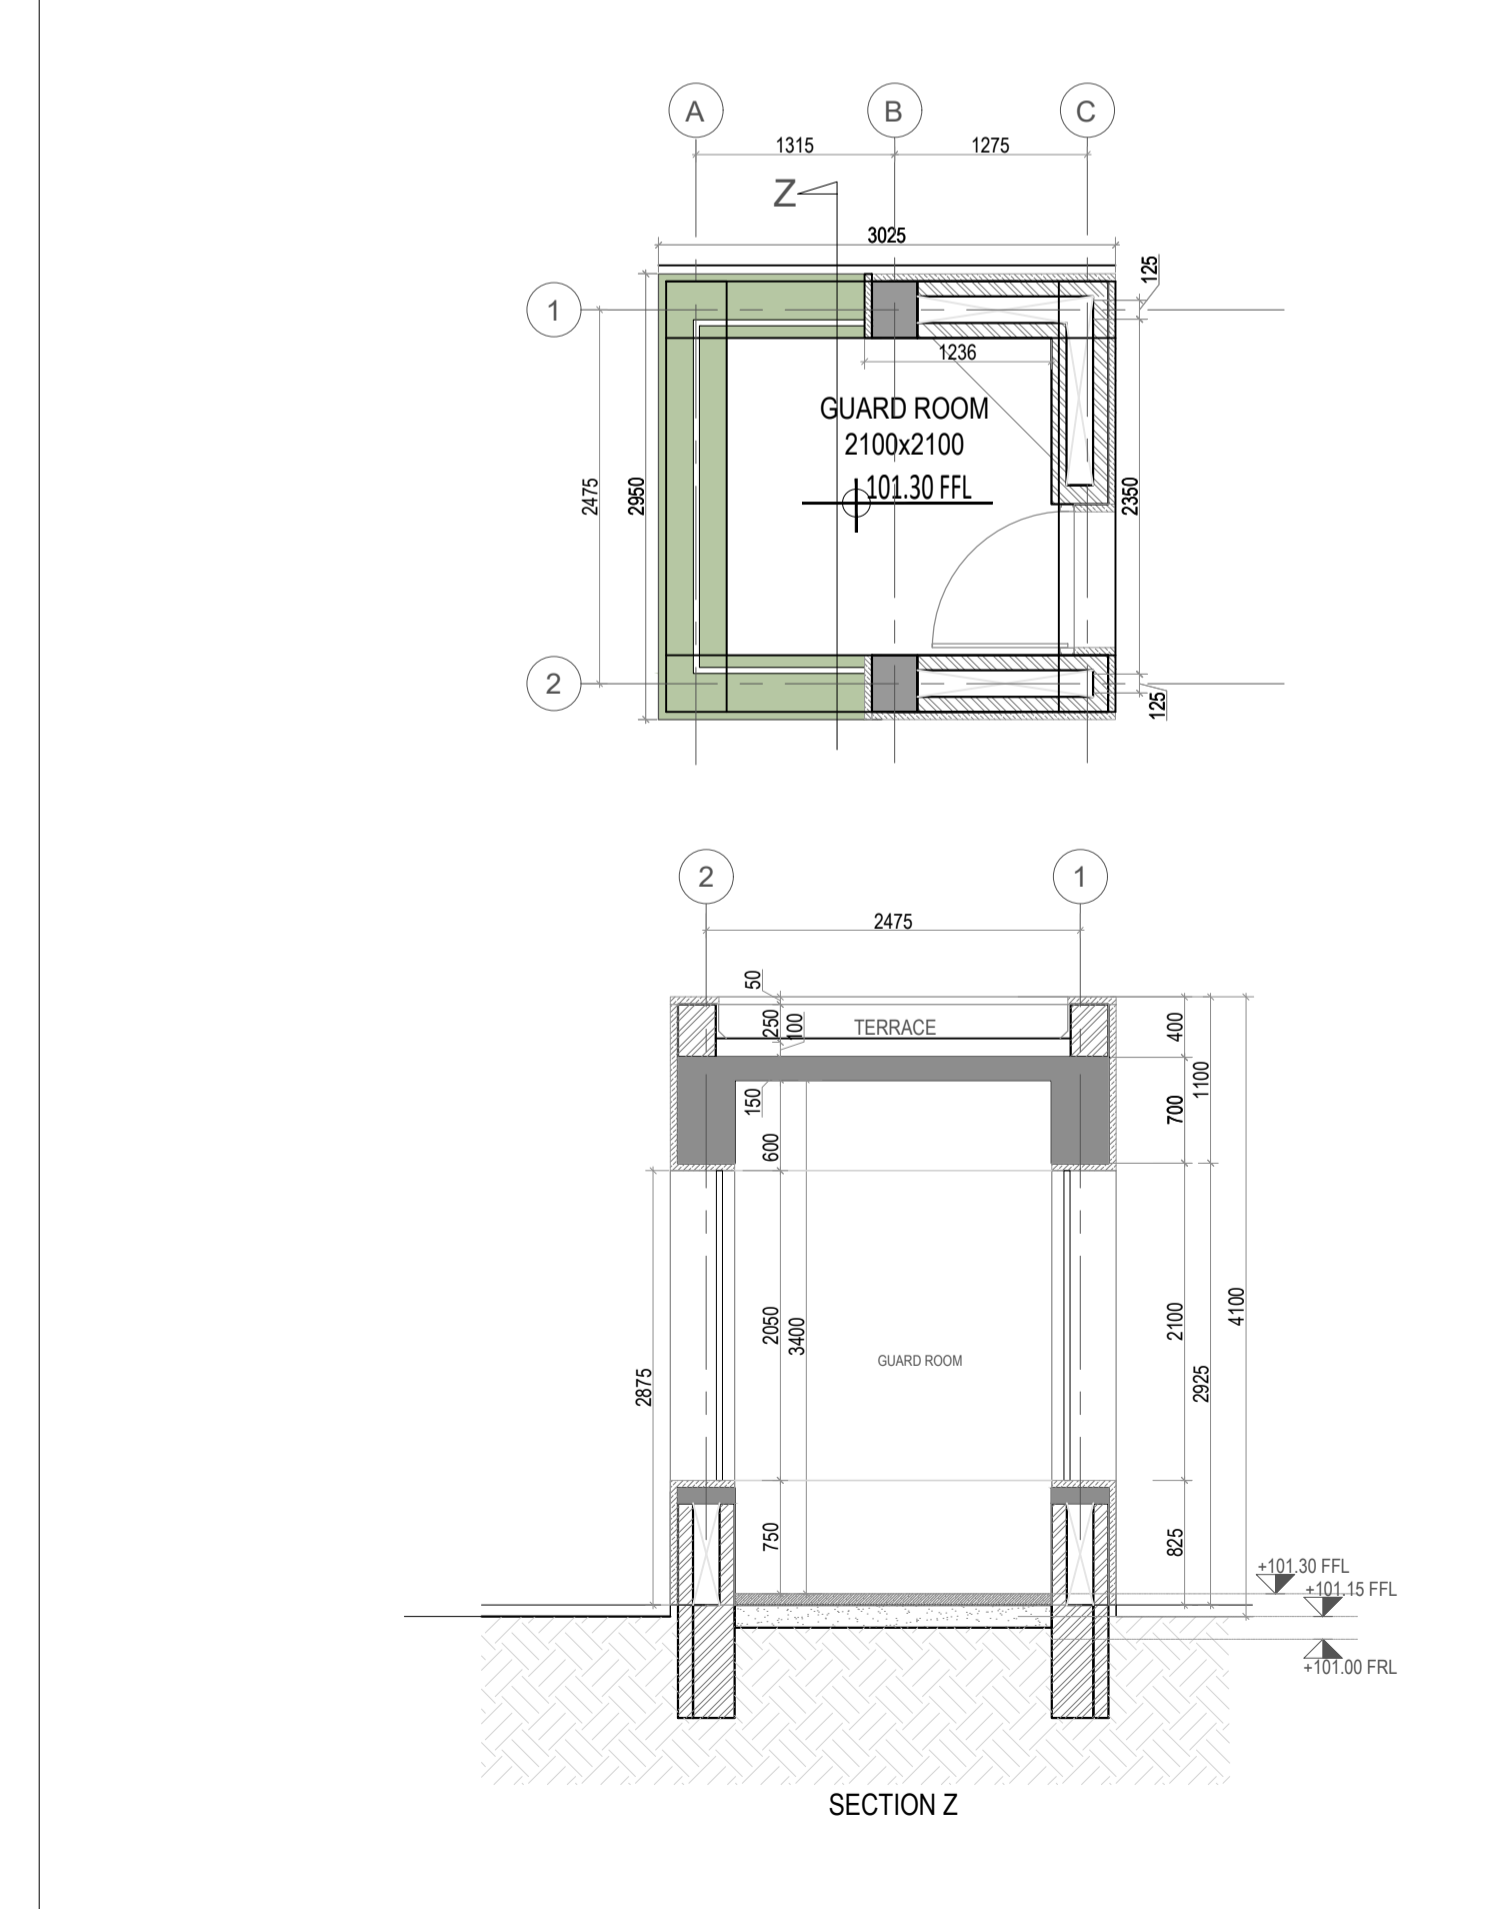

DETAIL - GUARD ROOM-MATERIAL ENTRY
SCALE: 1: 50

KEY PLAN

GENERAL NOTES:
1. ALL DIMENSION ON THIS DRAWING ARE IN MILLIMETERS.
2. ONLY WRITTEN DIMENSIONS ARE TO BE FOLLOWED. DRAWING SHOULD NOT BE SCALED UNDER ANY CIRCUMSTANCES.
3. ALL MEASUREMENTS MUST BE CHECKED AND VERIFIED BY THE CONTRACTORS PRIOR TO EXECUTION OF WORK AT SITE.

CLEINT :
GV RESEARCH CENTERS PVT LTD.
Plot No.3, Sy.No.230 to 243
Turkapally, Shamirpet

TECHNICAL ADVISOR
PRIME CONSULTANT
Koncepto
Strategy | Planning | Design
Koncepto Scientech International Private Limited
2nd Floor, BNR Towers, 91/A, HP Avenue,
Electronic city Phase I, Bangalore - 560100
T: +91-80-61920078
F: +91-80-61920088
Email: marketing@koncepto.com
www.koncepto.com
| North America | Singapore | China |

ARCHITECT
m | a | r | c | h | i | t | e | c | t | s | p | v | t . | l | t | d .
Jaipur - Bangalore - Hyderabad
Plot No. - 1, greenwoods, Lal Kothi Scheme,
off Sahkar Marg, Jaipur-302001
Tel : 91 141 4299999,
email - studio@maarchitects.in web-www.maarchitects.in

STRUCTURAL CONSULTANT
Dixcons, Consulting Engineers
#7,GF, Rohini Enclave, 14th main, 1st cross
Ultrahalli Main Road, Bangalore-61.
Ph:26395244

MEP CONSULTANT

REV	DATE	DESCRIPTION
01	24.04.2019	CHANGE IN SITE LEVELS
00	11.04.2019	Good For Construction

PROJECT :
GVRC
DRAWING TITLE :
GUARD ROOM- ENTRY PLAZA & MATERIAL ENTRY
PROJ. NO: 054 DATE: 16.04.2019
DRAWING NO: KSI-GVRC-GURAD RM-REV 01
A-406 SCALE: 1: 50 SHEET NO: 01 OF 01
PROGRAMMER PREPARED BY CHECKED BY APPROVED BY