


GROUND FLOOR PLAN
PART - 1 OF 3

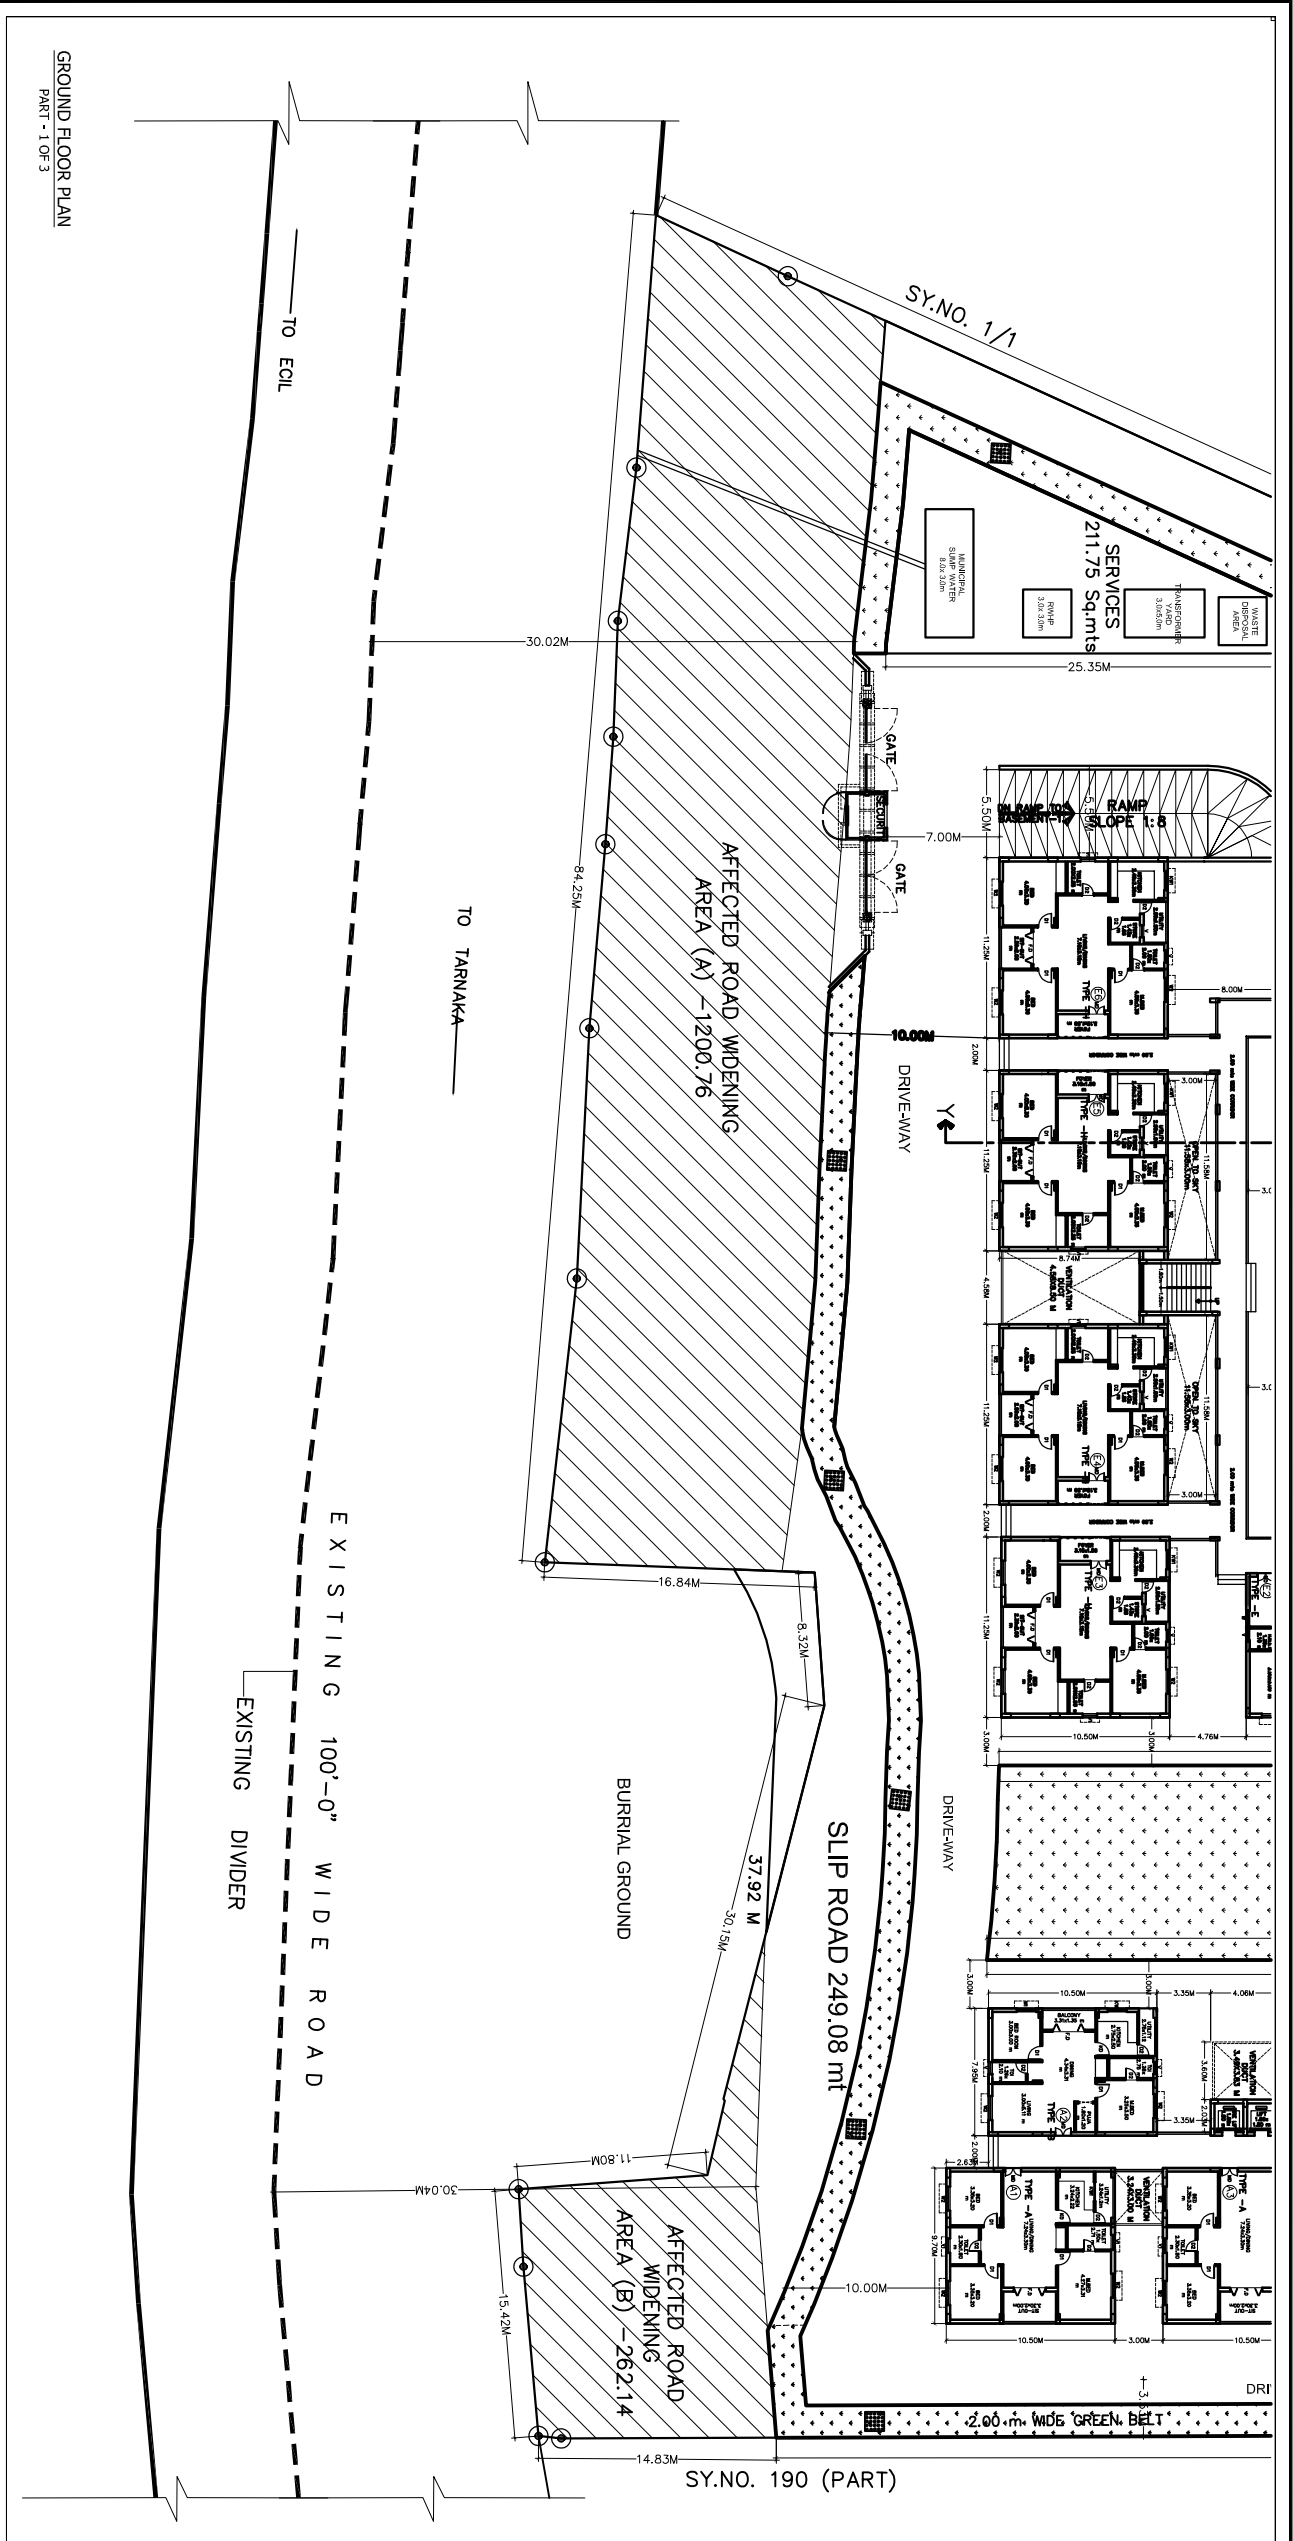

PLAN SHOWING THE PROPOSED GROUP HOUSING SCHEME IN PART OF SY. NOS. 2/1/183,184,190,191,192,999,1000

OWNER'S SIGNATURE :
M. SOHAM MODI
Managing Partner :
Builder's Signature :
Builder License No. BL/1171/08
Structural Engineer's Signature :

ARCHITECT SIGNATURE :
M. Dattaraj Rao
G.M.C. License No. 134
ARCHITECT SIGNATURE

R KAUSHIK,
LICENSED ARCHITECT
CA/92/14808
SCALE - 1:100
SHEET NO. 4 OF 1