

LEGEND

TYPE	DESCRIPTION
[Symbol]	EXPOSED CONCRETE
[Symbol]	EXPOSED CONCRETE
[Symbol]	GLAZING AS PER DESIGN
[Symbol]	METAL PERFORATED JALI AS PER APPROVED


SCHEDULE OF FINISHES (FLOORING)

TYPE	LOCATION	MATERIAL/FINISH
F1	LAB SPACES	NANO TECHNOLOGY VITRIFIED FLOORING
F2	RAMP, LOADING DECK	40MM THK GRANITE FLOORING.

OPENING SCHEDULE (DOORS & WINDOWS)

NO.	DESCRIPTION	WIDTH(MM)	HEIGHT (MM)	SILL (MM)
D1	DOUBLE SHUTTER - METAL DOOR	1200	2400	--
D2	SINGLE SHUTTER - METAL DOOR	1200	2400	--
SH-D	SHAFT DOORS WITH ALUMINIUM LOUVERES	600	1350	300
V1	ALUMINIUM VENTILATOR WITH Z-SHAPE LOUVERS @ TOP	3300	750	2650
V2	ALUMINIUM VENTILATOR WITH Z-SHAPE LOUVERS @ BOTTOM	850	700	300
V3	ALUMINIUM VENTILATOR WITH Z-SHAPE LOUVERS @ BOTTOM	2800	750	2650

NOTE: FOR VENTILATOR REF. SECTION

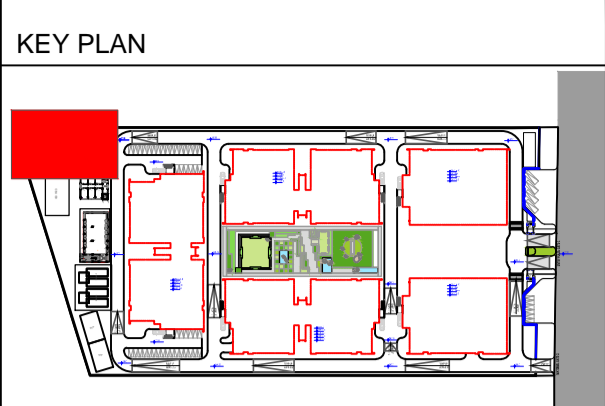

GENERAL NOTES:

1. ALL DIMENSION ON THIS DRAWING ARE IN MILLIMETERS.
2. ONLY WRITTEN DIMENSIONS ARE TO BE FOLLOWED. DRAWING SHOULD NOT BE SCALED UNDER ANY CIRCUMSTANCES.
3. ALL MEASUREMENTS MUST BE CHECKED AND VERIFIED BY THE CONTRACTORS PRIOR TO EXECUTION OF WORK AT SITE.

CLEINT :
GV RESEARCH CENTERS PVT LTD.
 Plot No.3, Sy.No.230 to 243
 Turkapally, Shamirpet

TECHNICAL ADVISOR
PRIME CONSULTANT







Koncepto
 Strategy | Planning | Design

Koncepto Sciencetech International Private Limited
 2nd Floor, BNR Towers, 91/A, HP Avenue,
 Electronic city Phase I, Bangalore - 560100
 T: +91-80-61920078
 F: +91-80-61920088
 Email: marketing@koncepto.com
 www.koncepto.com
 | North America | Singapore | China |

ARCHITECT
m | a | r | c | h | i | t | e | c | t | s | p | v | t | . | l | d .
 Jaipur - Bangalore - Hyderabad
 Plot No. -1, greenwoods, Lal Kothi Scheme,
 off Sahkar Marg,Jaipur-302001
 Tel : 91 141 4299999,
 email - studio@maarchitects.in web-www.maarchitects.in

STRUCTURAL CONSULTANT
Dixons, Consulting Engineers
 #7 GF, Rohini Enclave, 14th main, 1st cross
 Ultrahalli Main Road, Bangalore-61.
 Ph:26395244

MEP CONSULTANT
SYS.N Consultants Private Limited
 #1441/A/40 39th E Cross Road,
 4th T Block Jayanagar,
 Bangalore 560041
 PH NO:- 08022455204 /8884433406 Email :
 info@syznconsultants.com

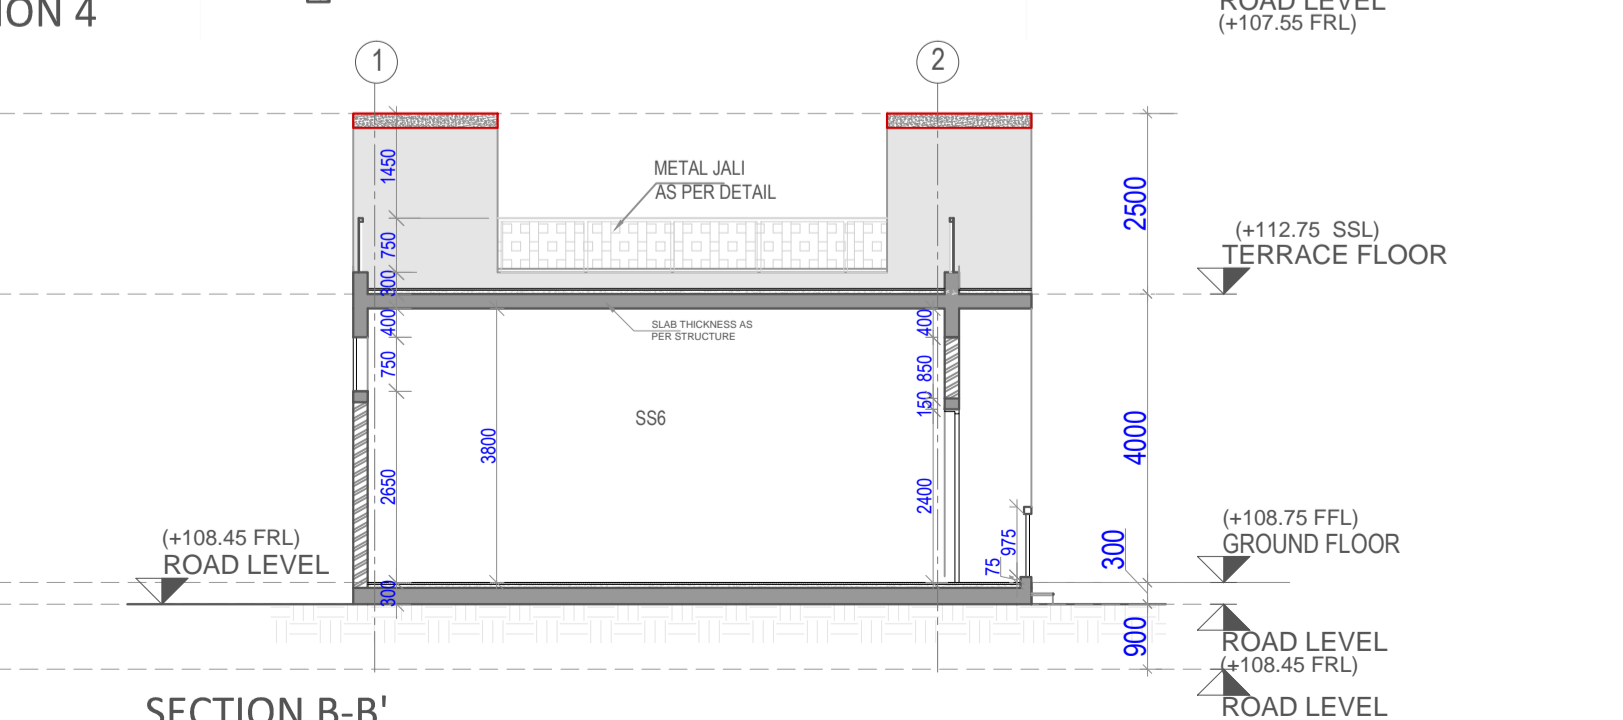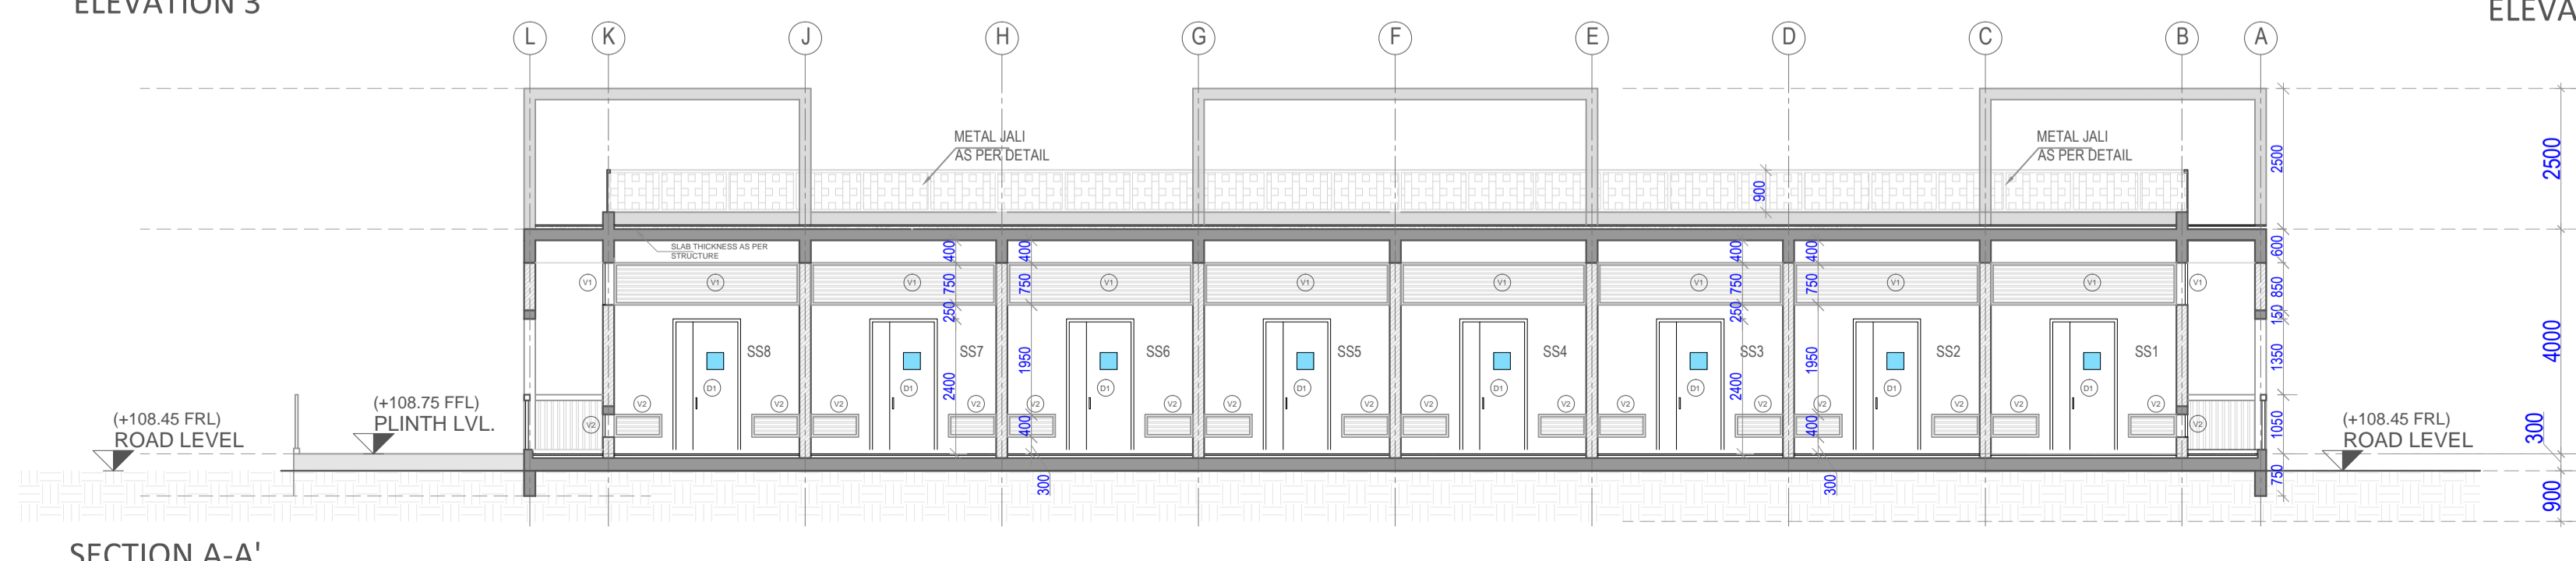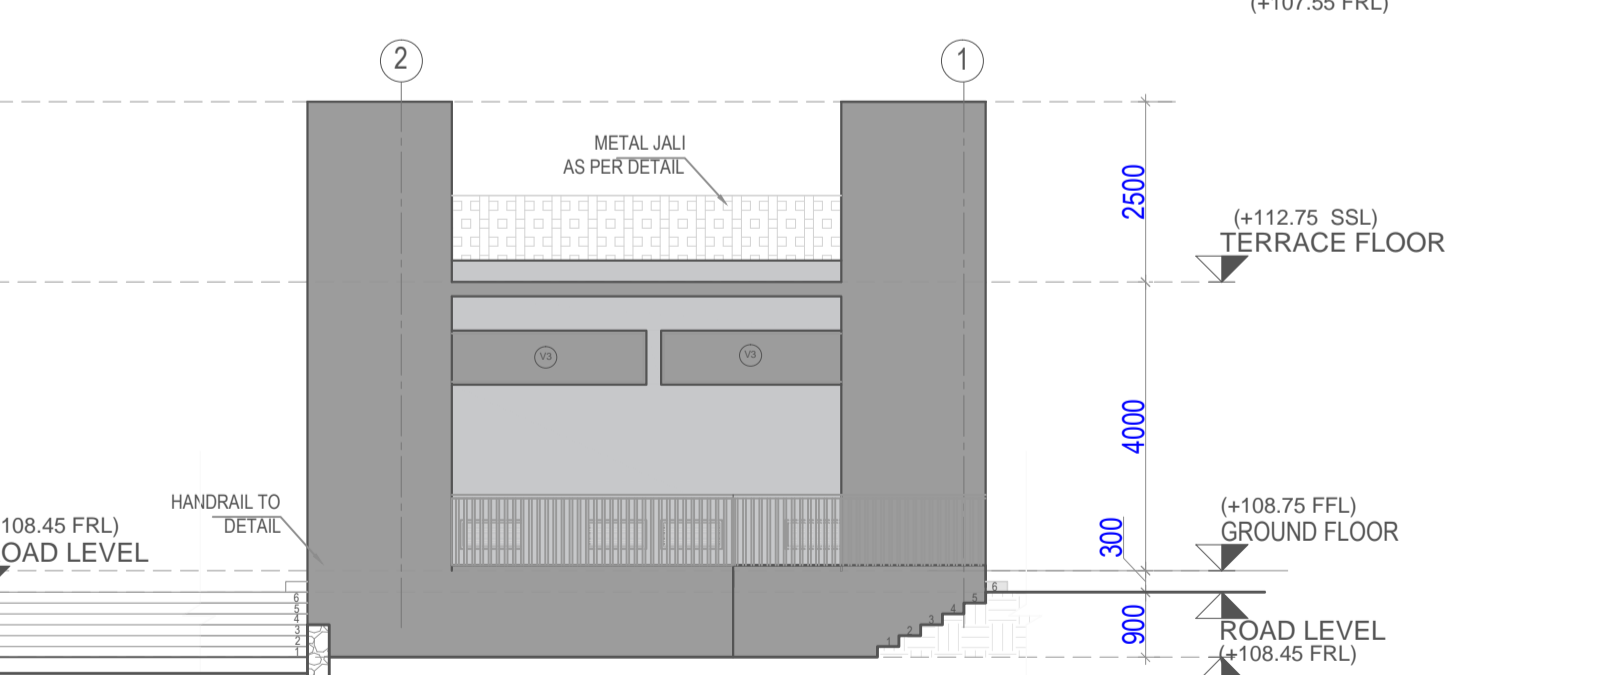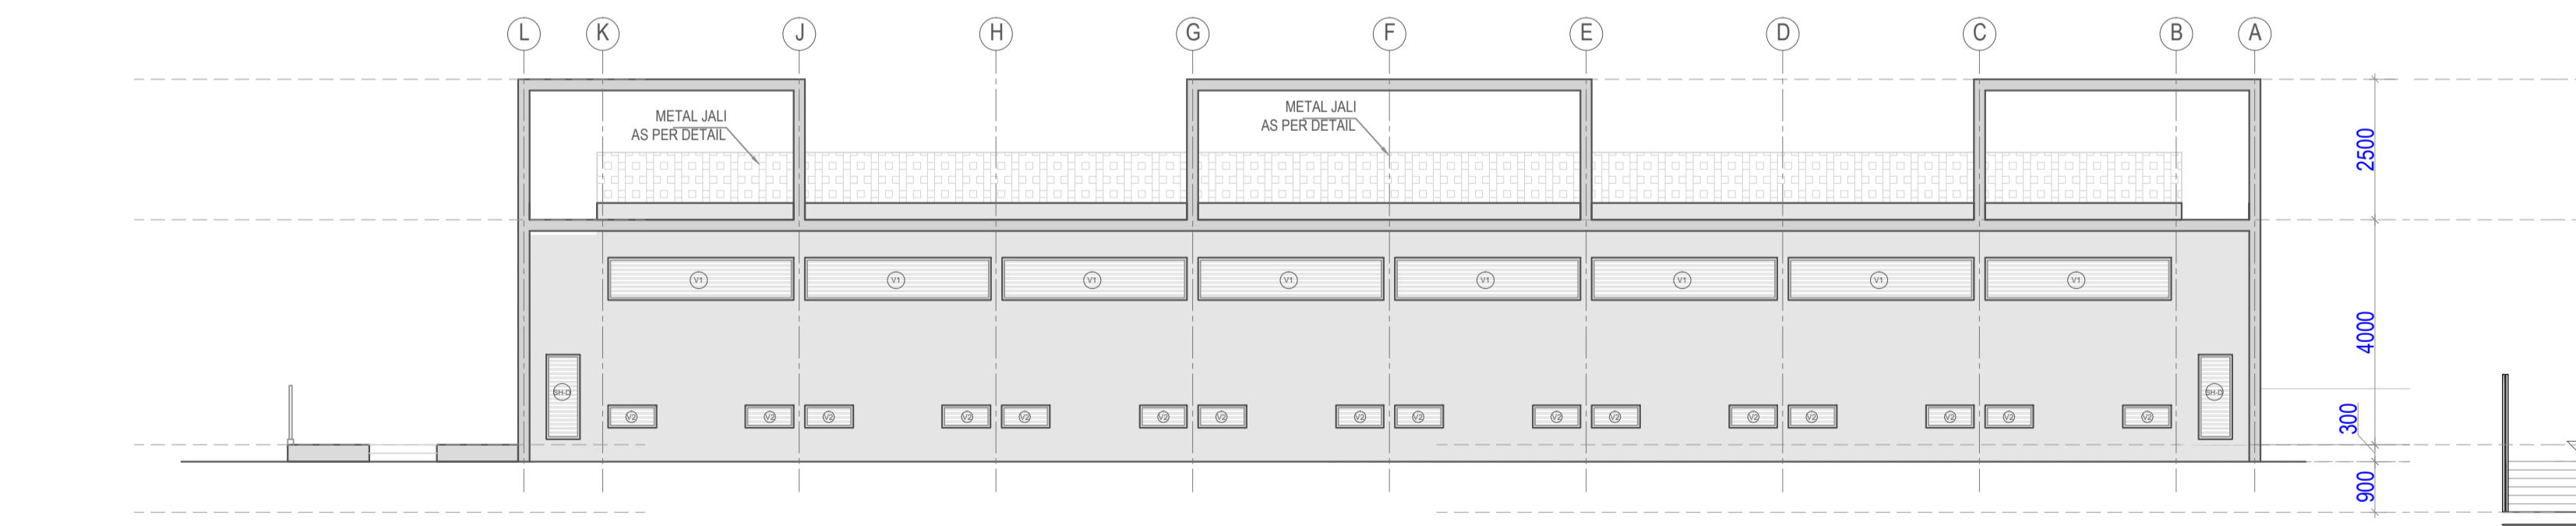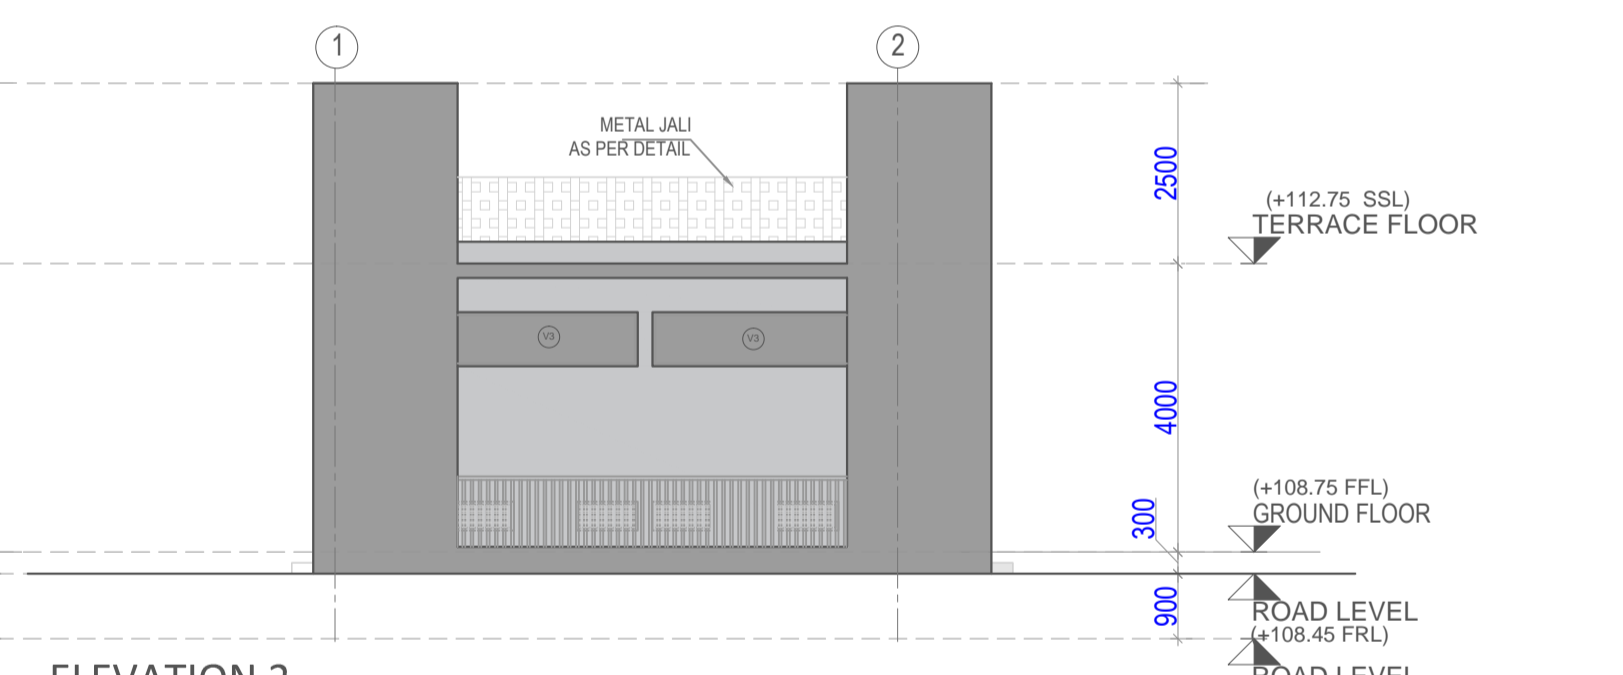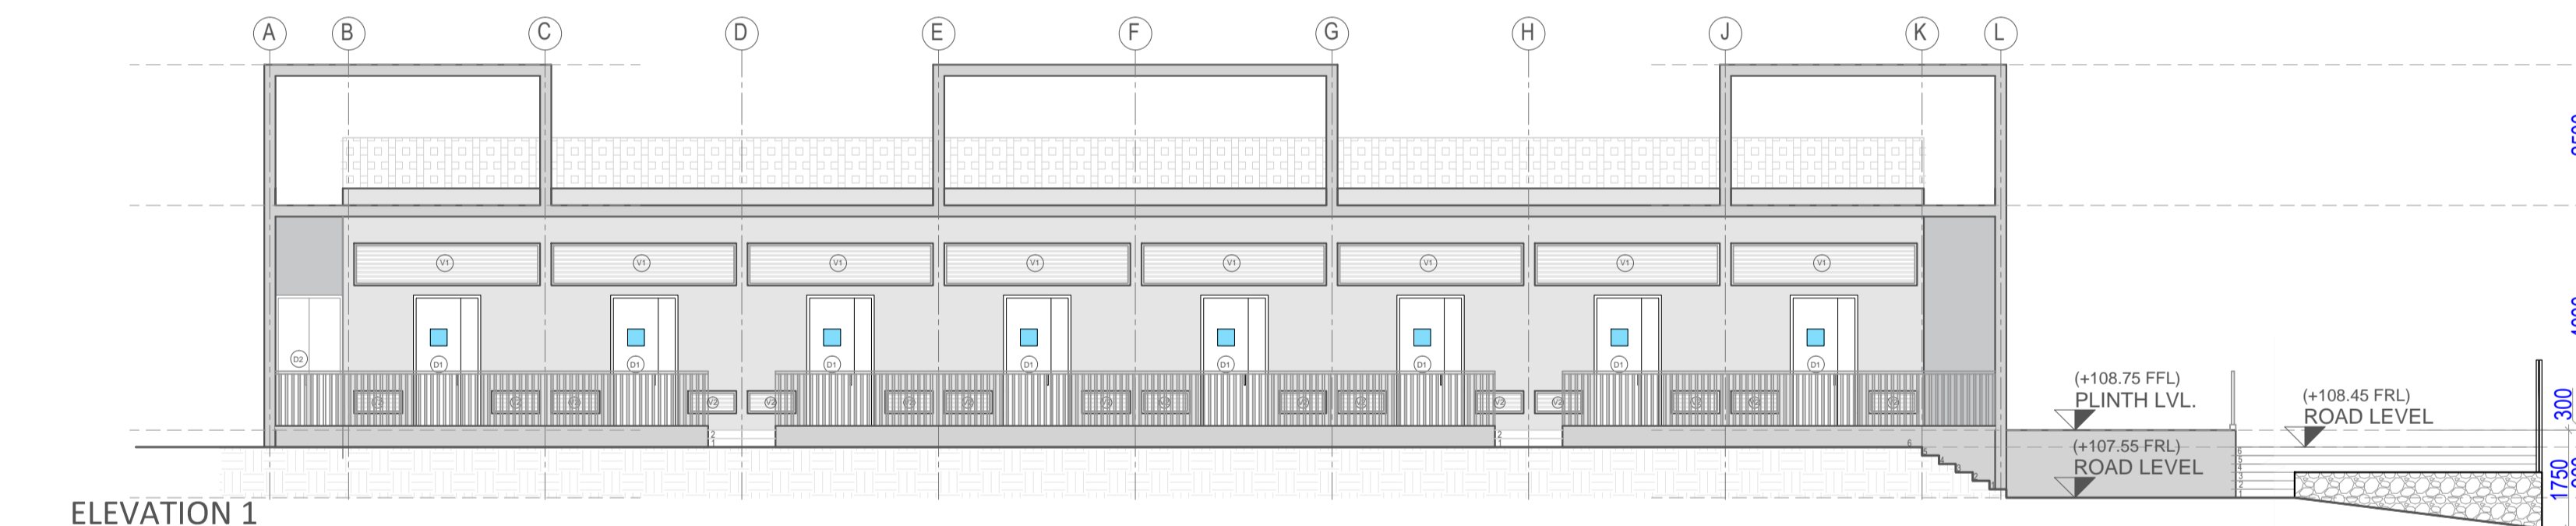

REV.	DATE	DESCRIPTION
R1	19.02.2019	Change in Road lvl due to Sheet Rock
R0	04.02.2019	

PROJECT : GVRC

DRAWING TITLE : FLOOR PLANS, SECTIONS, ELEVATIONS
 BUILDING - 5600 (NUCLEUS MODULE)

PROJ. NO: 061 **DATE:** 19.02.2019

DRAWING NO: KSI-GVRC-CS-AR-001-Rev 01

B-5600_A01

LAB PLANNER	PREPARED BY	CHECKED BY	APPROVED BY
SHIVA	RAMEEZ	SHRIKAR	JAY