

**PROJECT**  
**MAYFLOWER PLATINUM**  
 Highrise Apartments  
 MALLAPUR  
 SECUNDERABAD


**CLIENT**  
 MODI PROPERTIES PVT.LTD

**TITLE**  
 ARCHITECTURAL DRAWING  
 WORKING DRAWING

**DRAWING DETAILS**  
 Site Plan - Mayflower Platinum Phase 1

Scale:	3/4" = 1'0"   1:16
Drawn by:	SAROUJ
Checked by:	AR
Date:	22.03.19;20.03.19;06.03.19
Drawing Code:	MP/WD/CC-1
Sheet No:	01

**INTERIOR CONSULTANTS:**  
**ARDES**  
 ARCHITECTS & INTERIOR DESIGNERS  
 7-1-212,SHIV-BAGH, AMEERPET, HYDERABAD.  
 040-23753316; email: mailardes@gmail.com

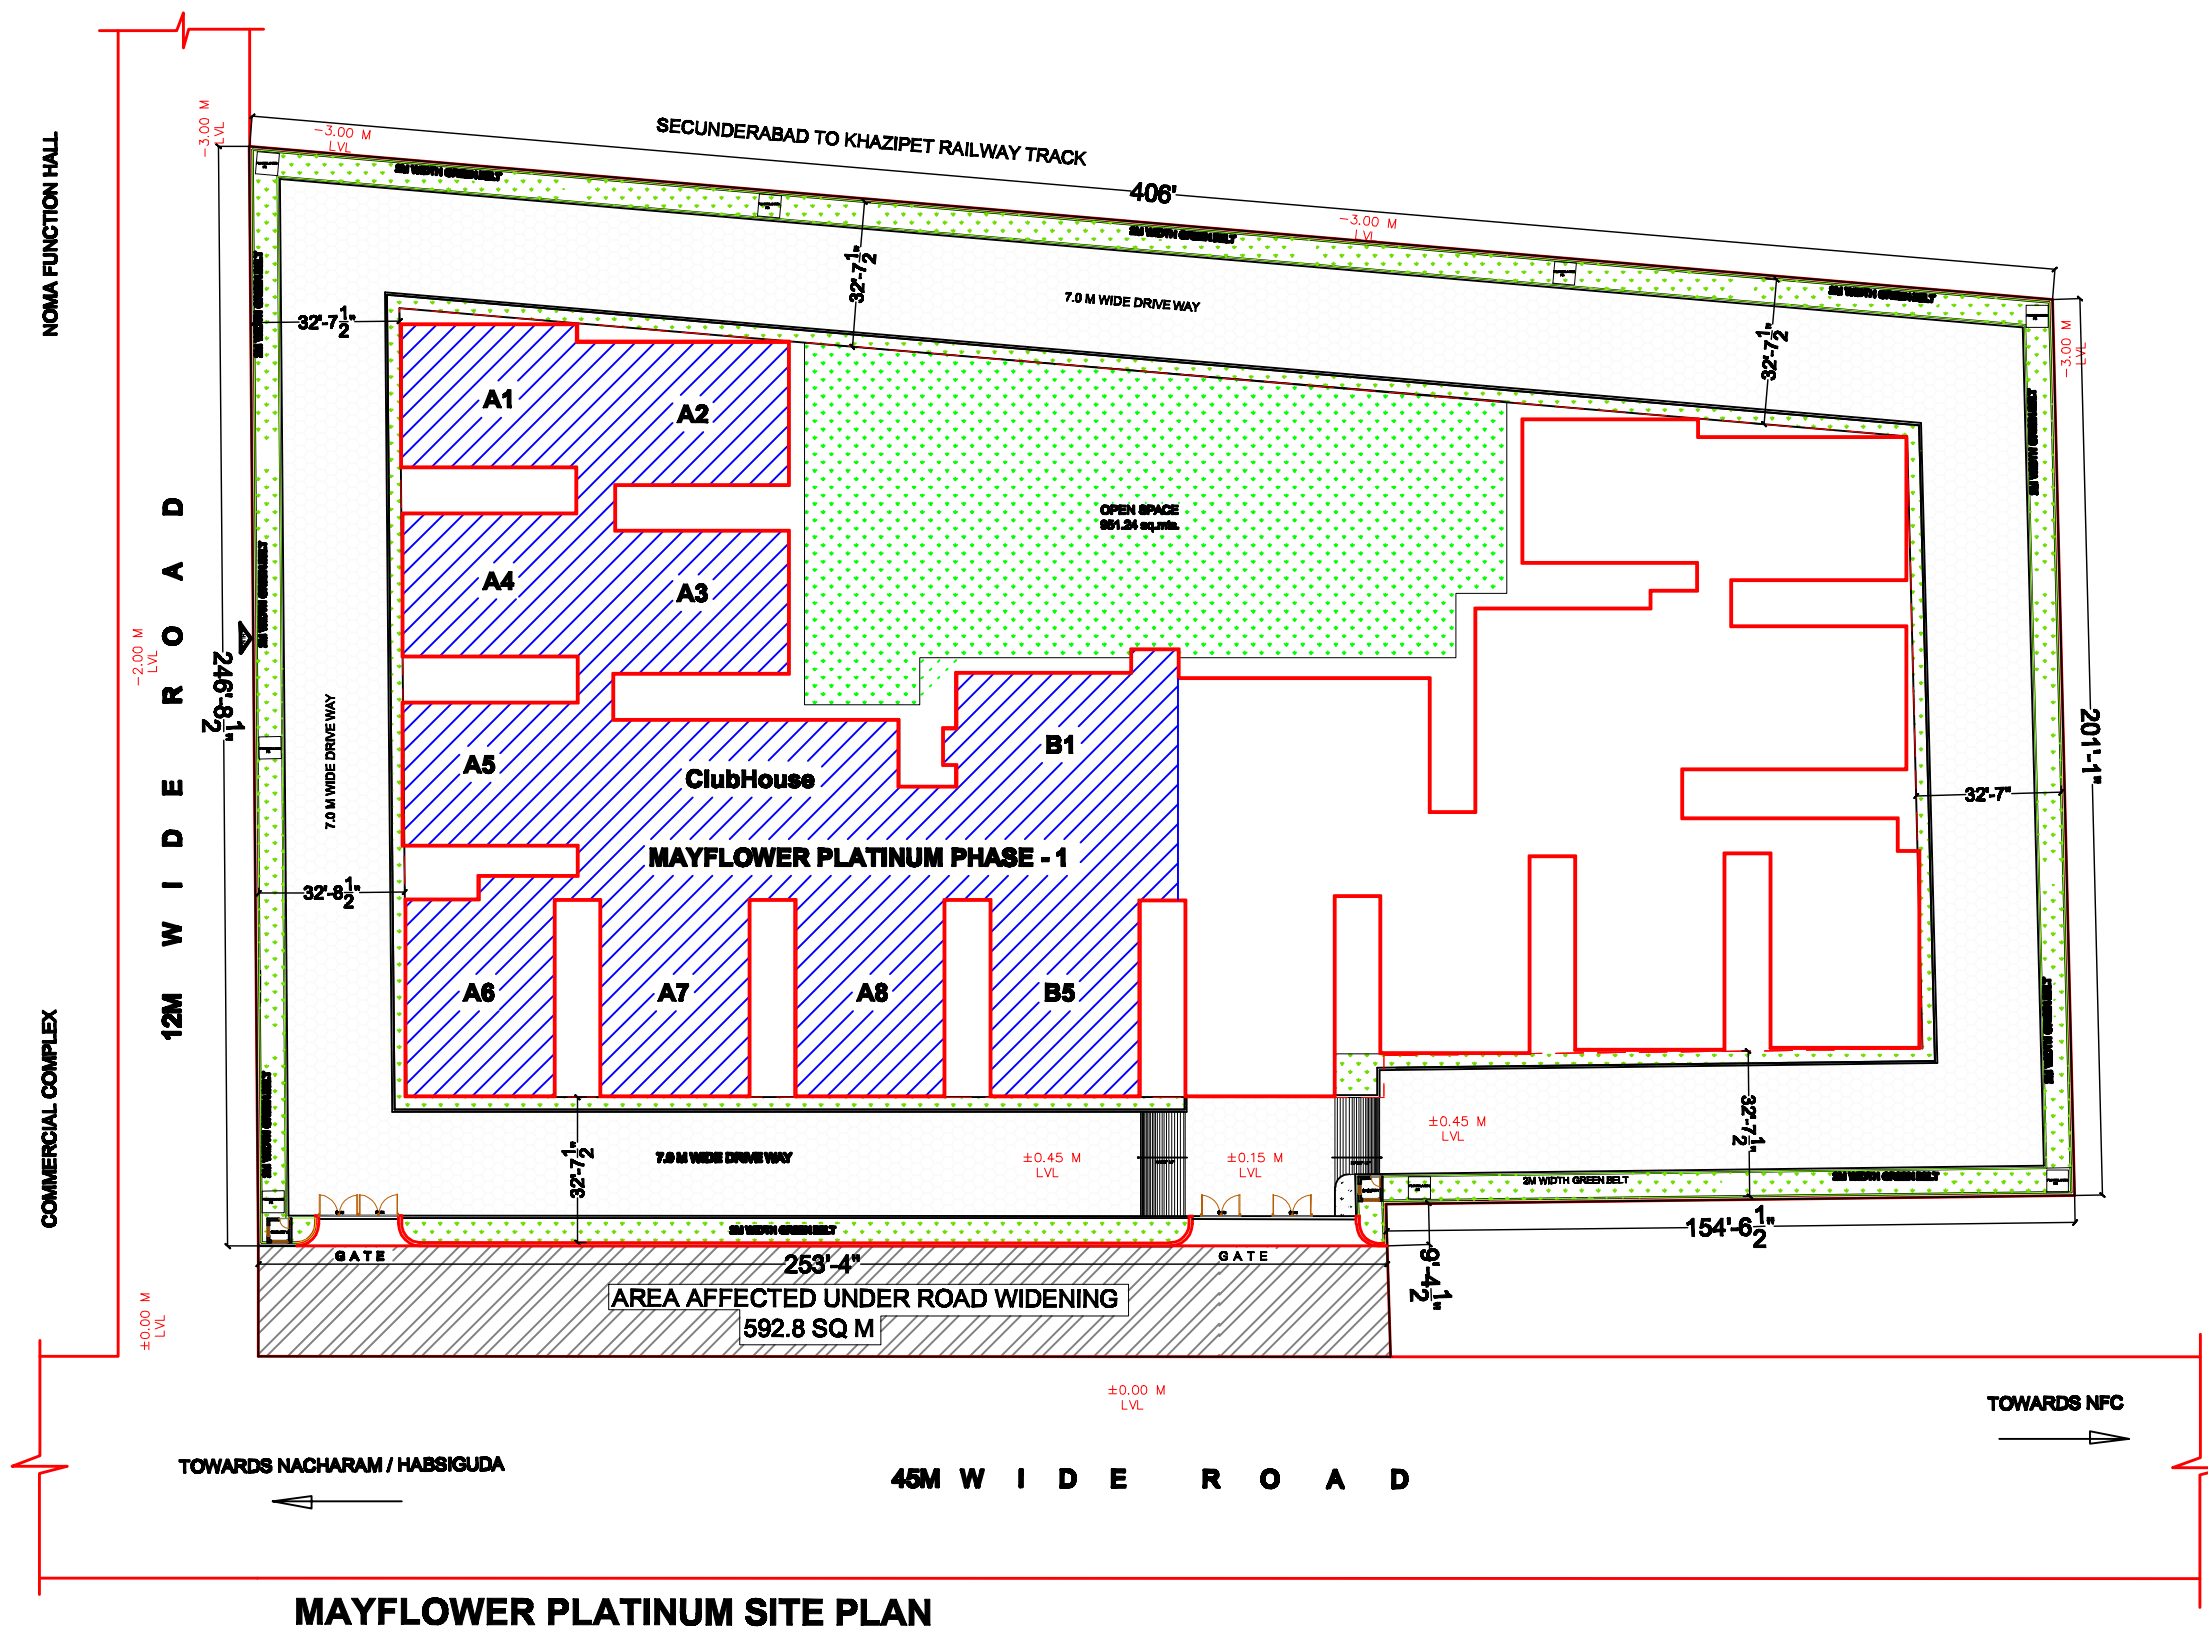

**MAYFLOWER PLATINUM SITE PLAN**