
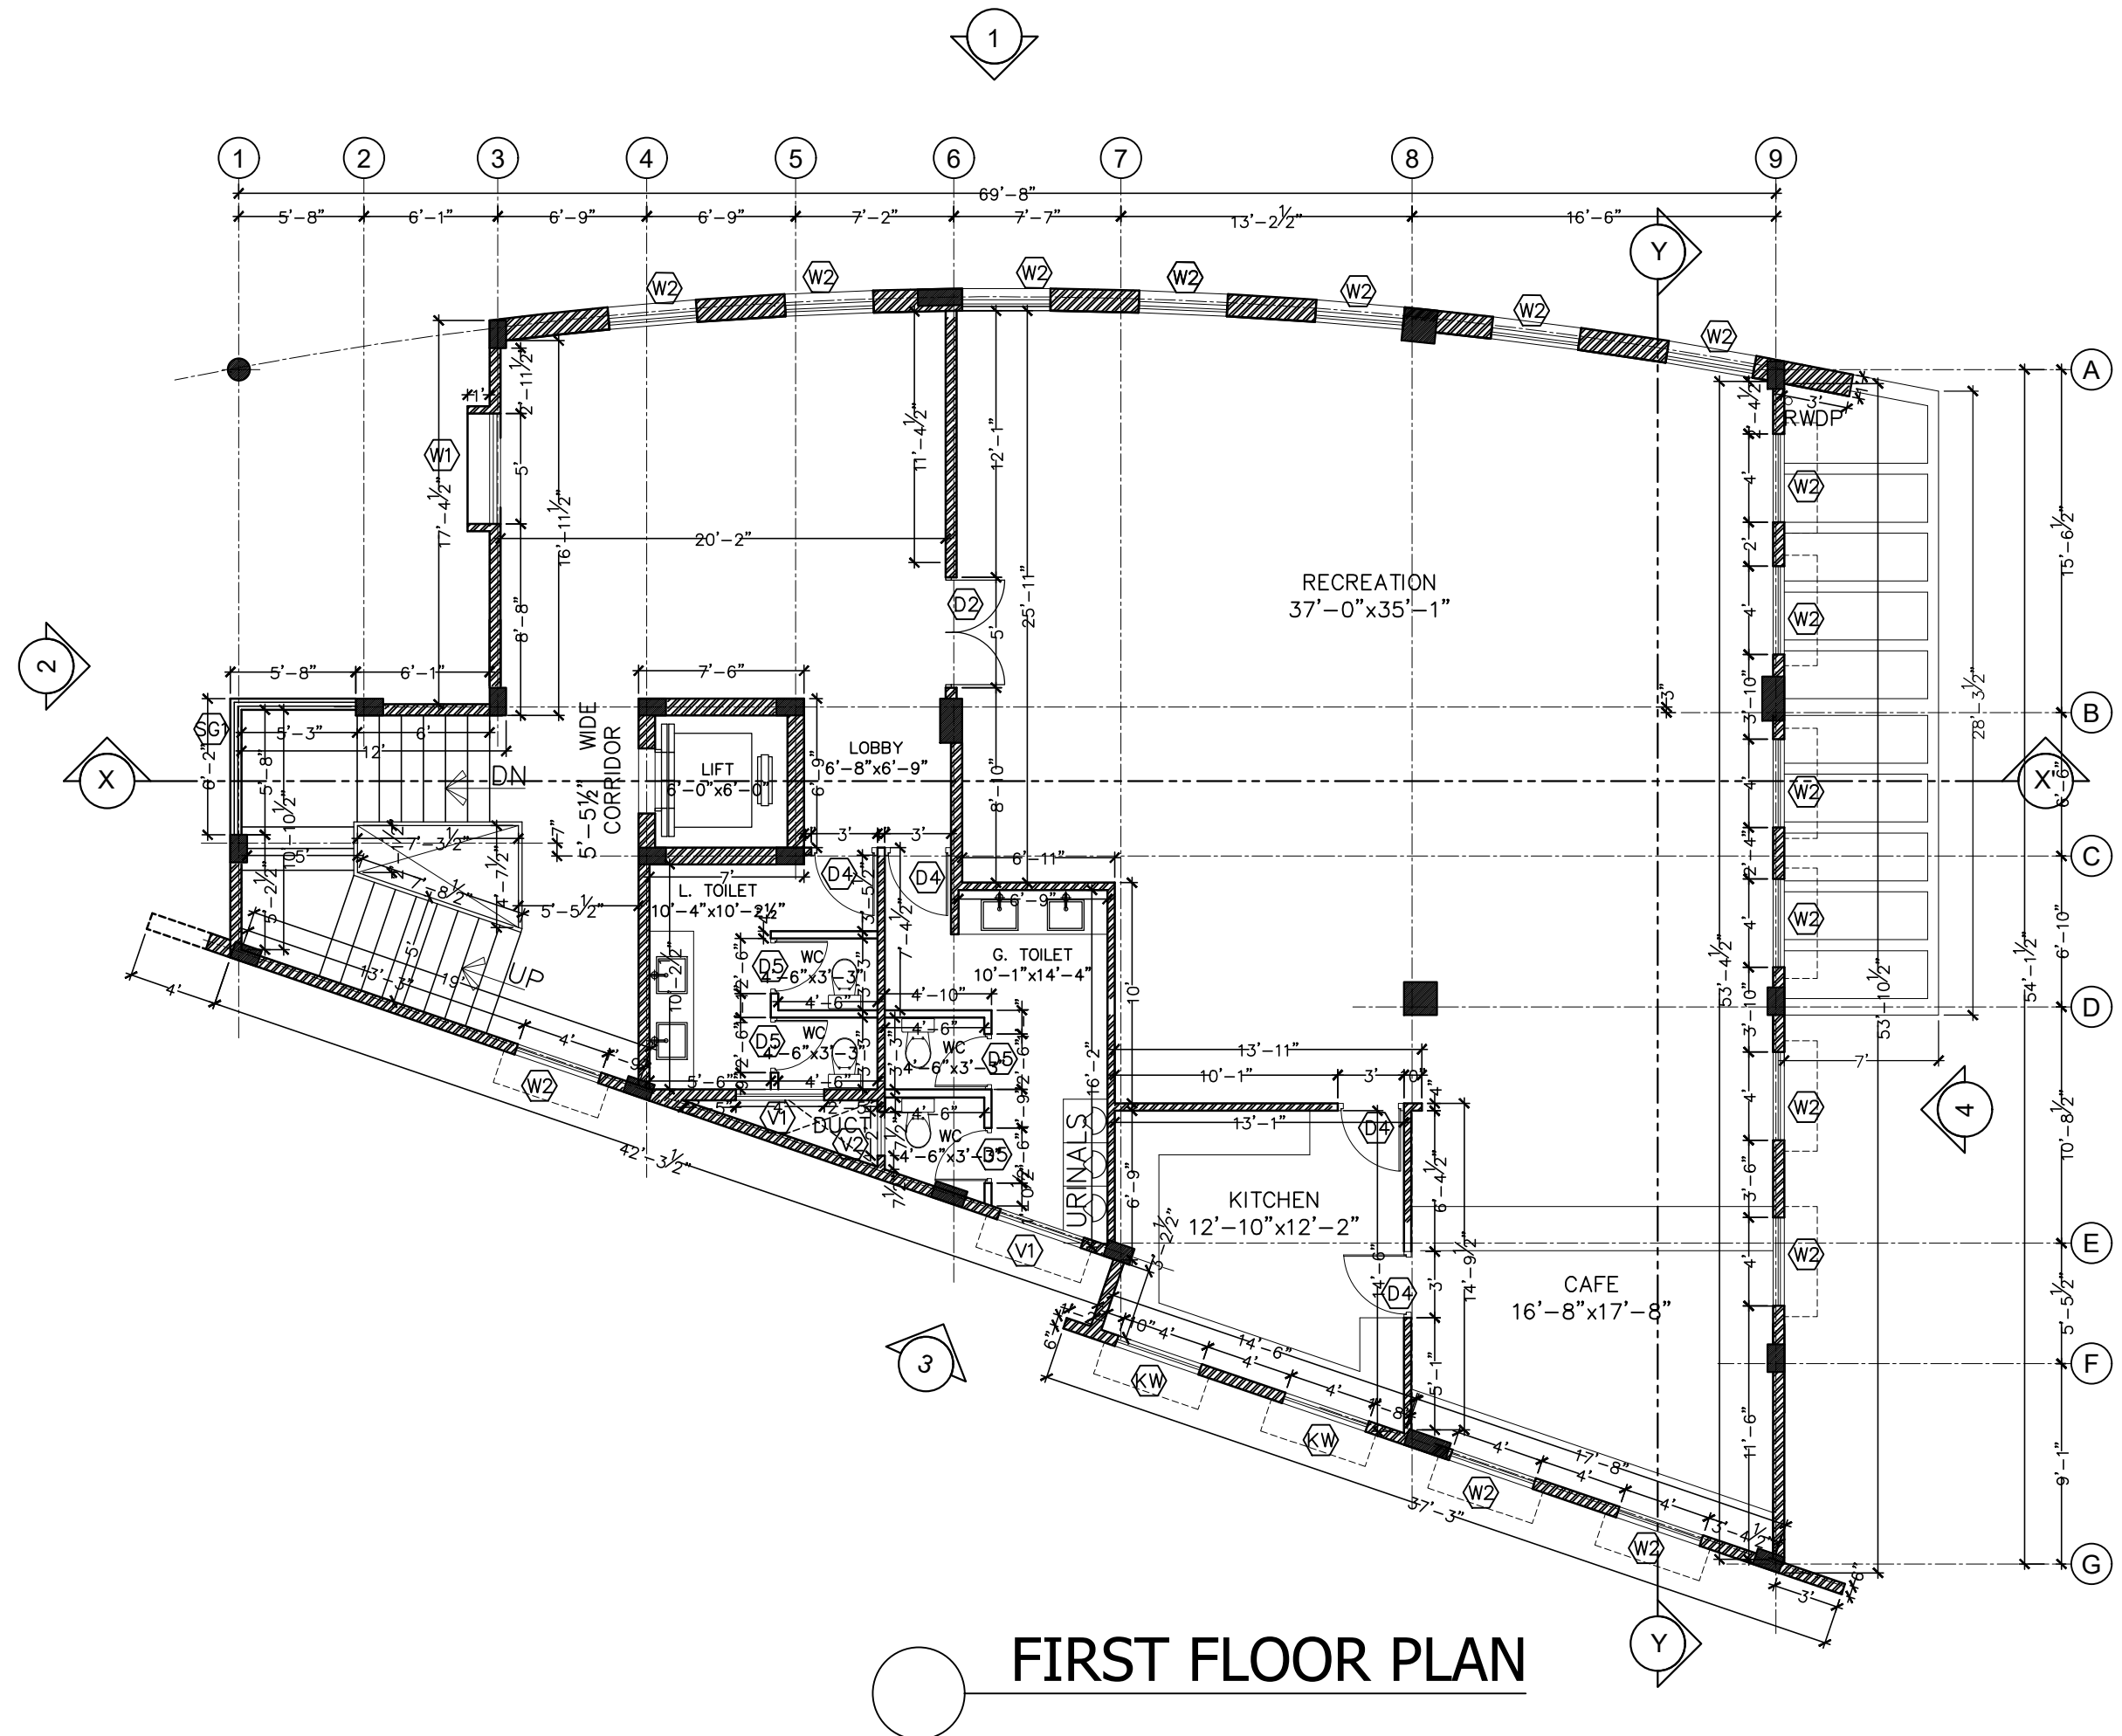


© Copy right of This drawing belongs to Prasad Associates and should not be used for any purpose other than specified without prior permission.

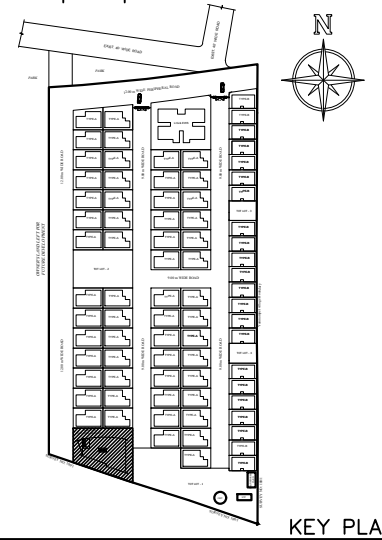

FIRST FLOOR PLAN

- General Notes:-**
- DO NOT SCALE THE DRAWING, FOLLOW WRITTEN DIMENSIONS ONLY.
 - ALL DIMENSIONS ARE IN FEET UNLESS OTHERWISE SPECIFIED.
 - ALL THE EXTERNAL WALLS ARE OF 6" thk. AND IN WALLS ARE 4" thk. UNLESS OTHERWISE SPECIFIED.
 - COLUMNS SHOWN IN THIS DRAWING ARE TENTATIVE.
 - IF THERE IS ANY DISCREPANCY IN THE DRAWINGS, PLEASE NOTIFY THE ARCHITECT IMMEDIATELY. CONCERNED ARCHITECT INCHARGE.

Rev.	Description	Drawn By	Date

FOR APPROVAL

Client MODI PROPERTIES & INVESTMENTS PVT. LTD.

Project NILAGIRI ESTATE AT RAMPALLY, PHASE - II

Title CLUB HOUSE FIRST FLOOR PLAN

Drawn P RAHUL Scale 1/8" = 1'-0" NORTH

Chkd. RENUKA Date 7 JAN 16

Apprd. _____

Consultant

PRASAD ASSOCIATES
ANCILARY OF CITY BUILDERS
#104, 1ST FLOOR, GBS ENCLAVE,
TIRUMALAGIRI MAIN ROAD,
SECUNDERABAD - 500 015.

C H