


PRODUCED BY AN AUTODESK STUDENT VERSION

PRODUCED BY AN AUTODESK STUDENT VERSION

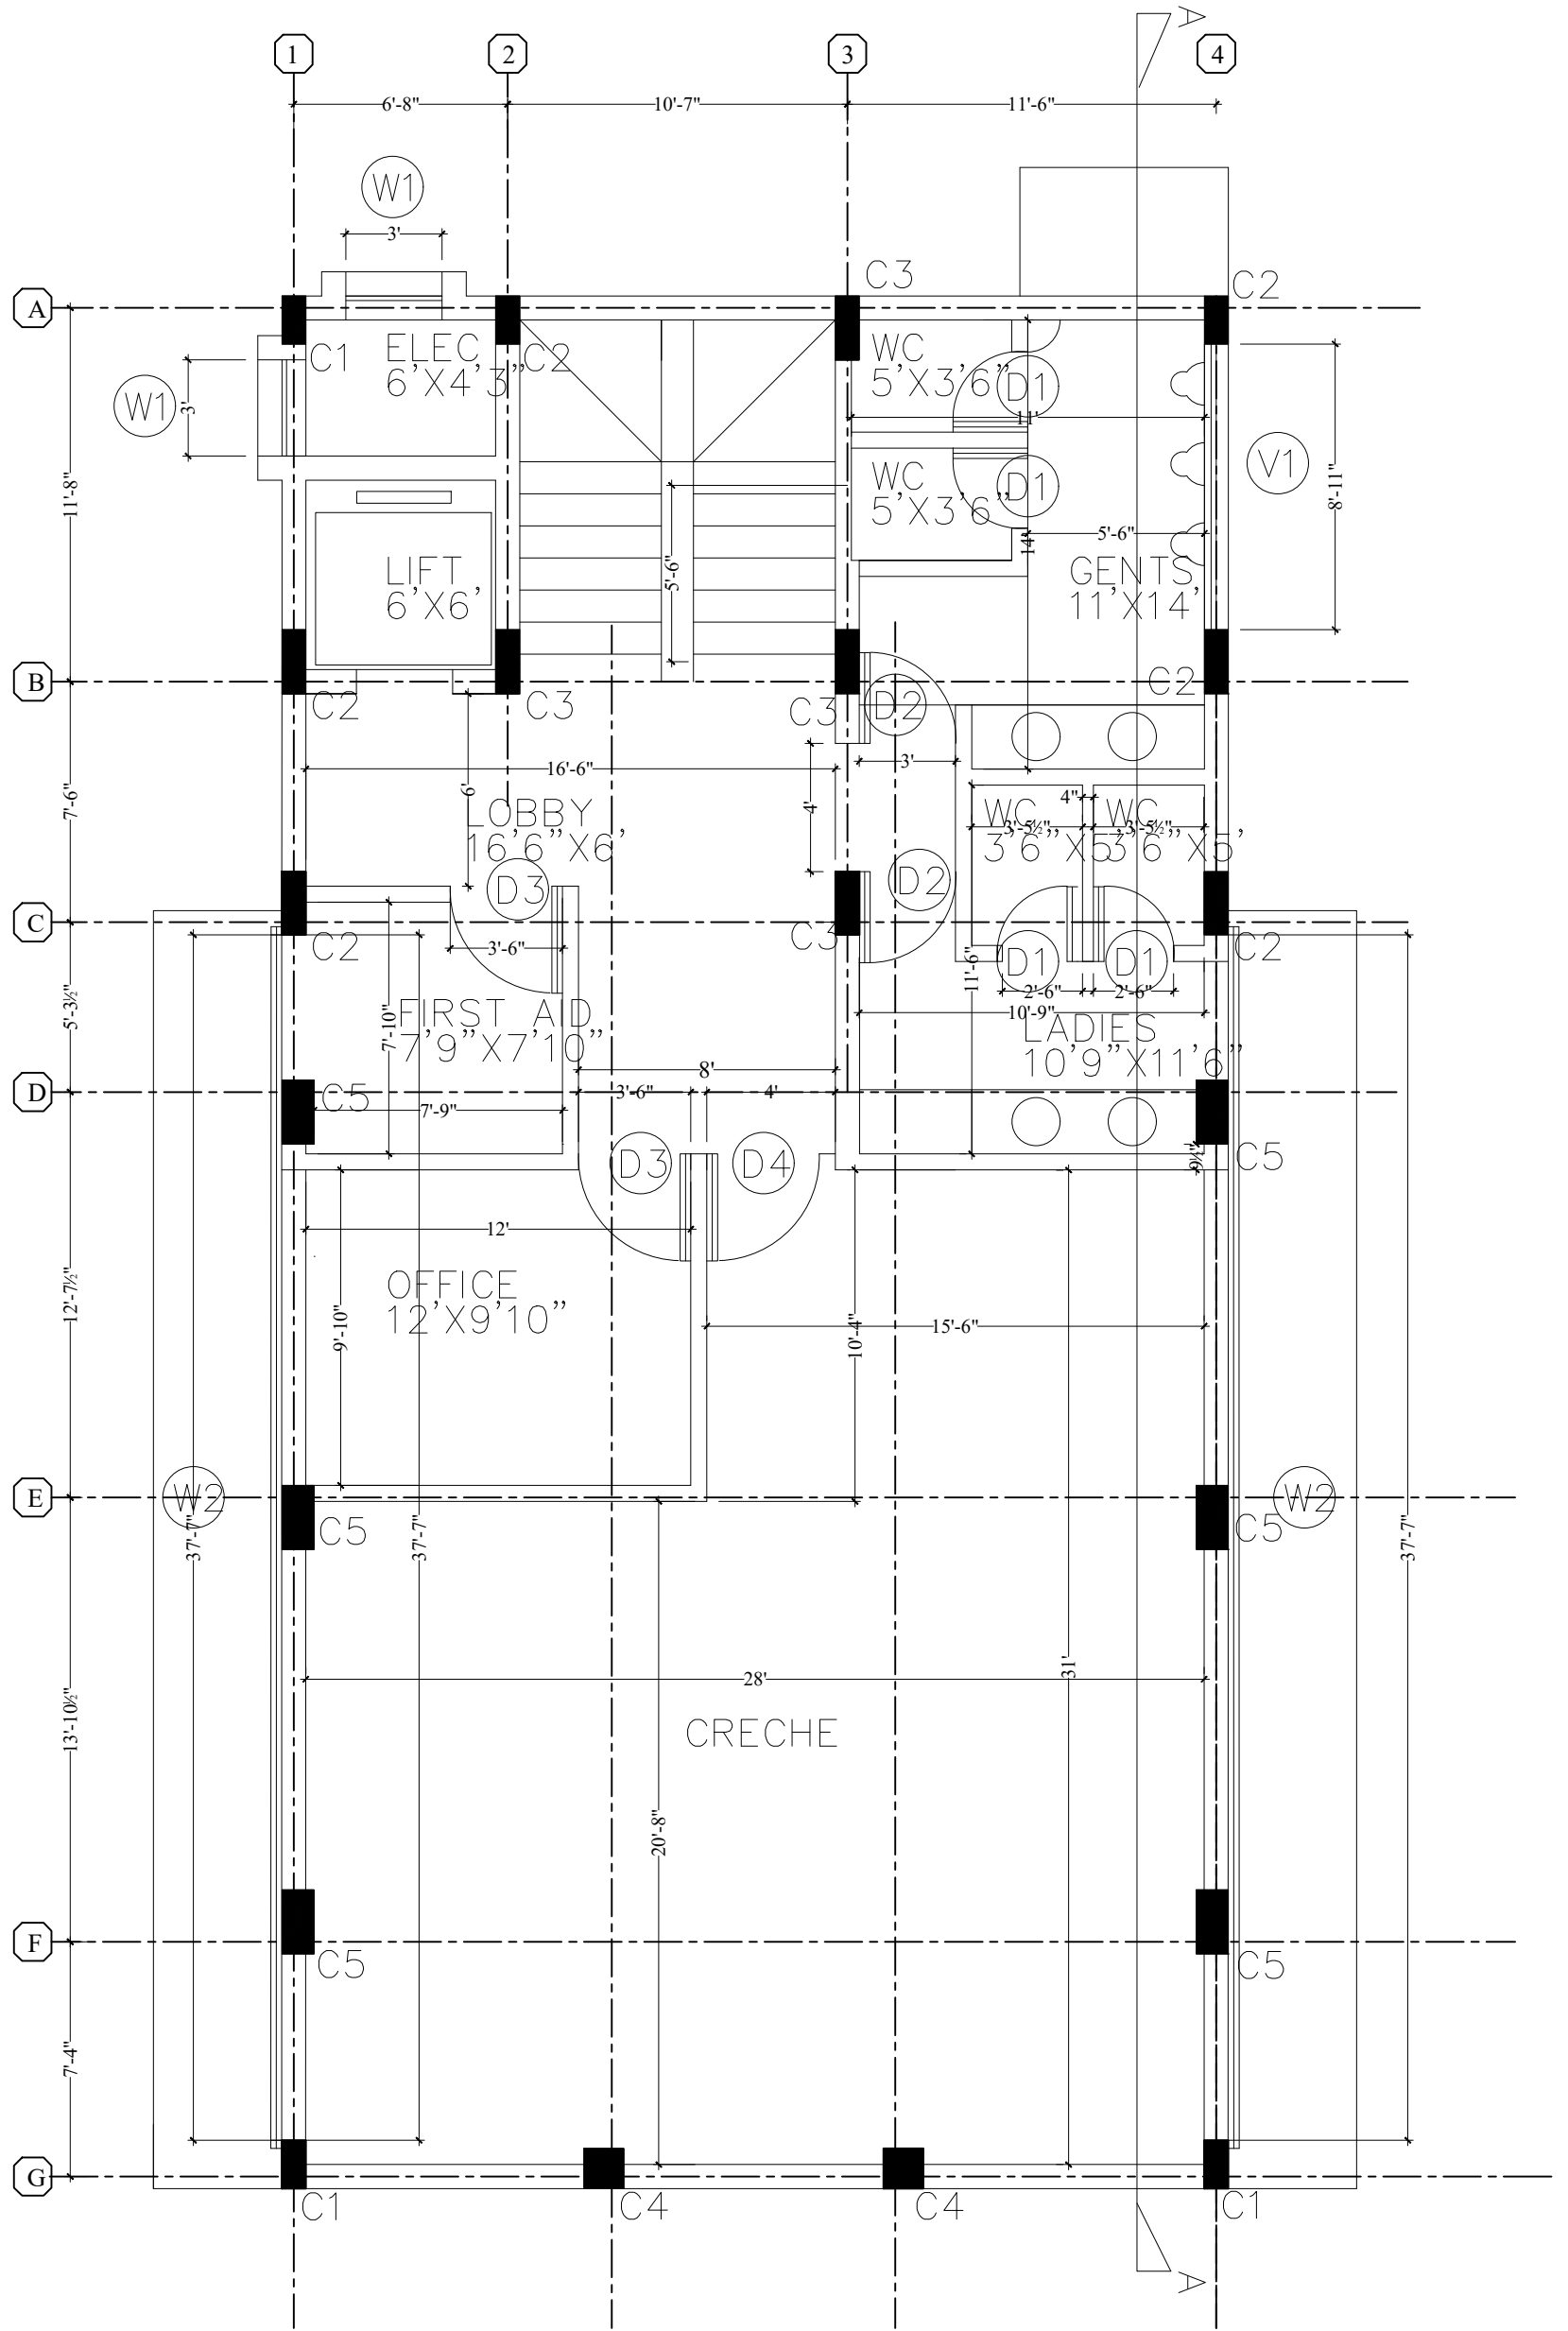

## SECOND FLOOR PLAN

Description CLUB HOUSE SECOND FLOOR , WORKING DRAWINGS	Direction 	Owners & Developers :	Date :	Architects	Promoted by
		Modi Properties & Investment Pvt Ltd. Project Name & Phase : SILVER OAK VILLAS	02.07.18 Prepared By : Approved By : Soham Modi Scale : N.T.S	 Architectural Associates B-1-383, R.P. Road, Secunderabad-3 sushovanmodi@gmail.com	Modi Properties & Investments Pvt. Ltd. Phone:+91-40-66335551