


PRODUCED BY AN AUTODESK STUDENT VERSION

PRODUCED BY AN AUTODESK STUDENT VERSION

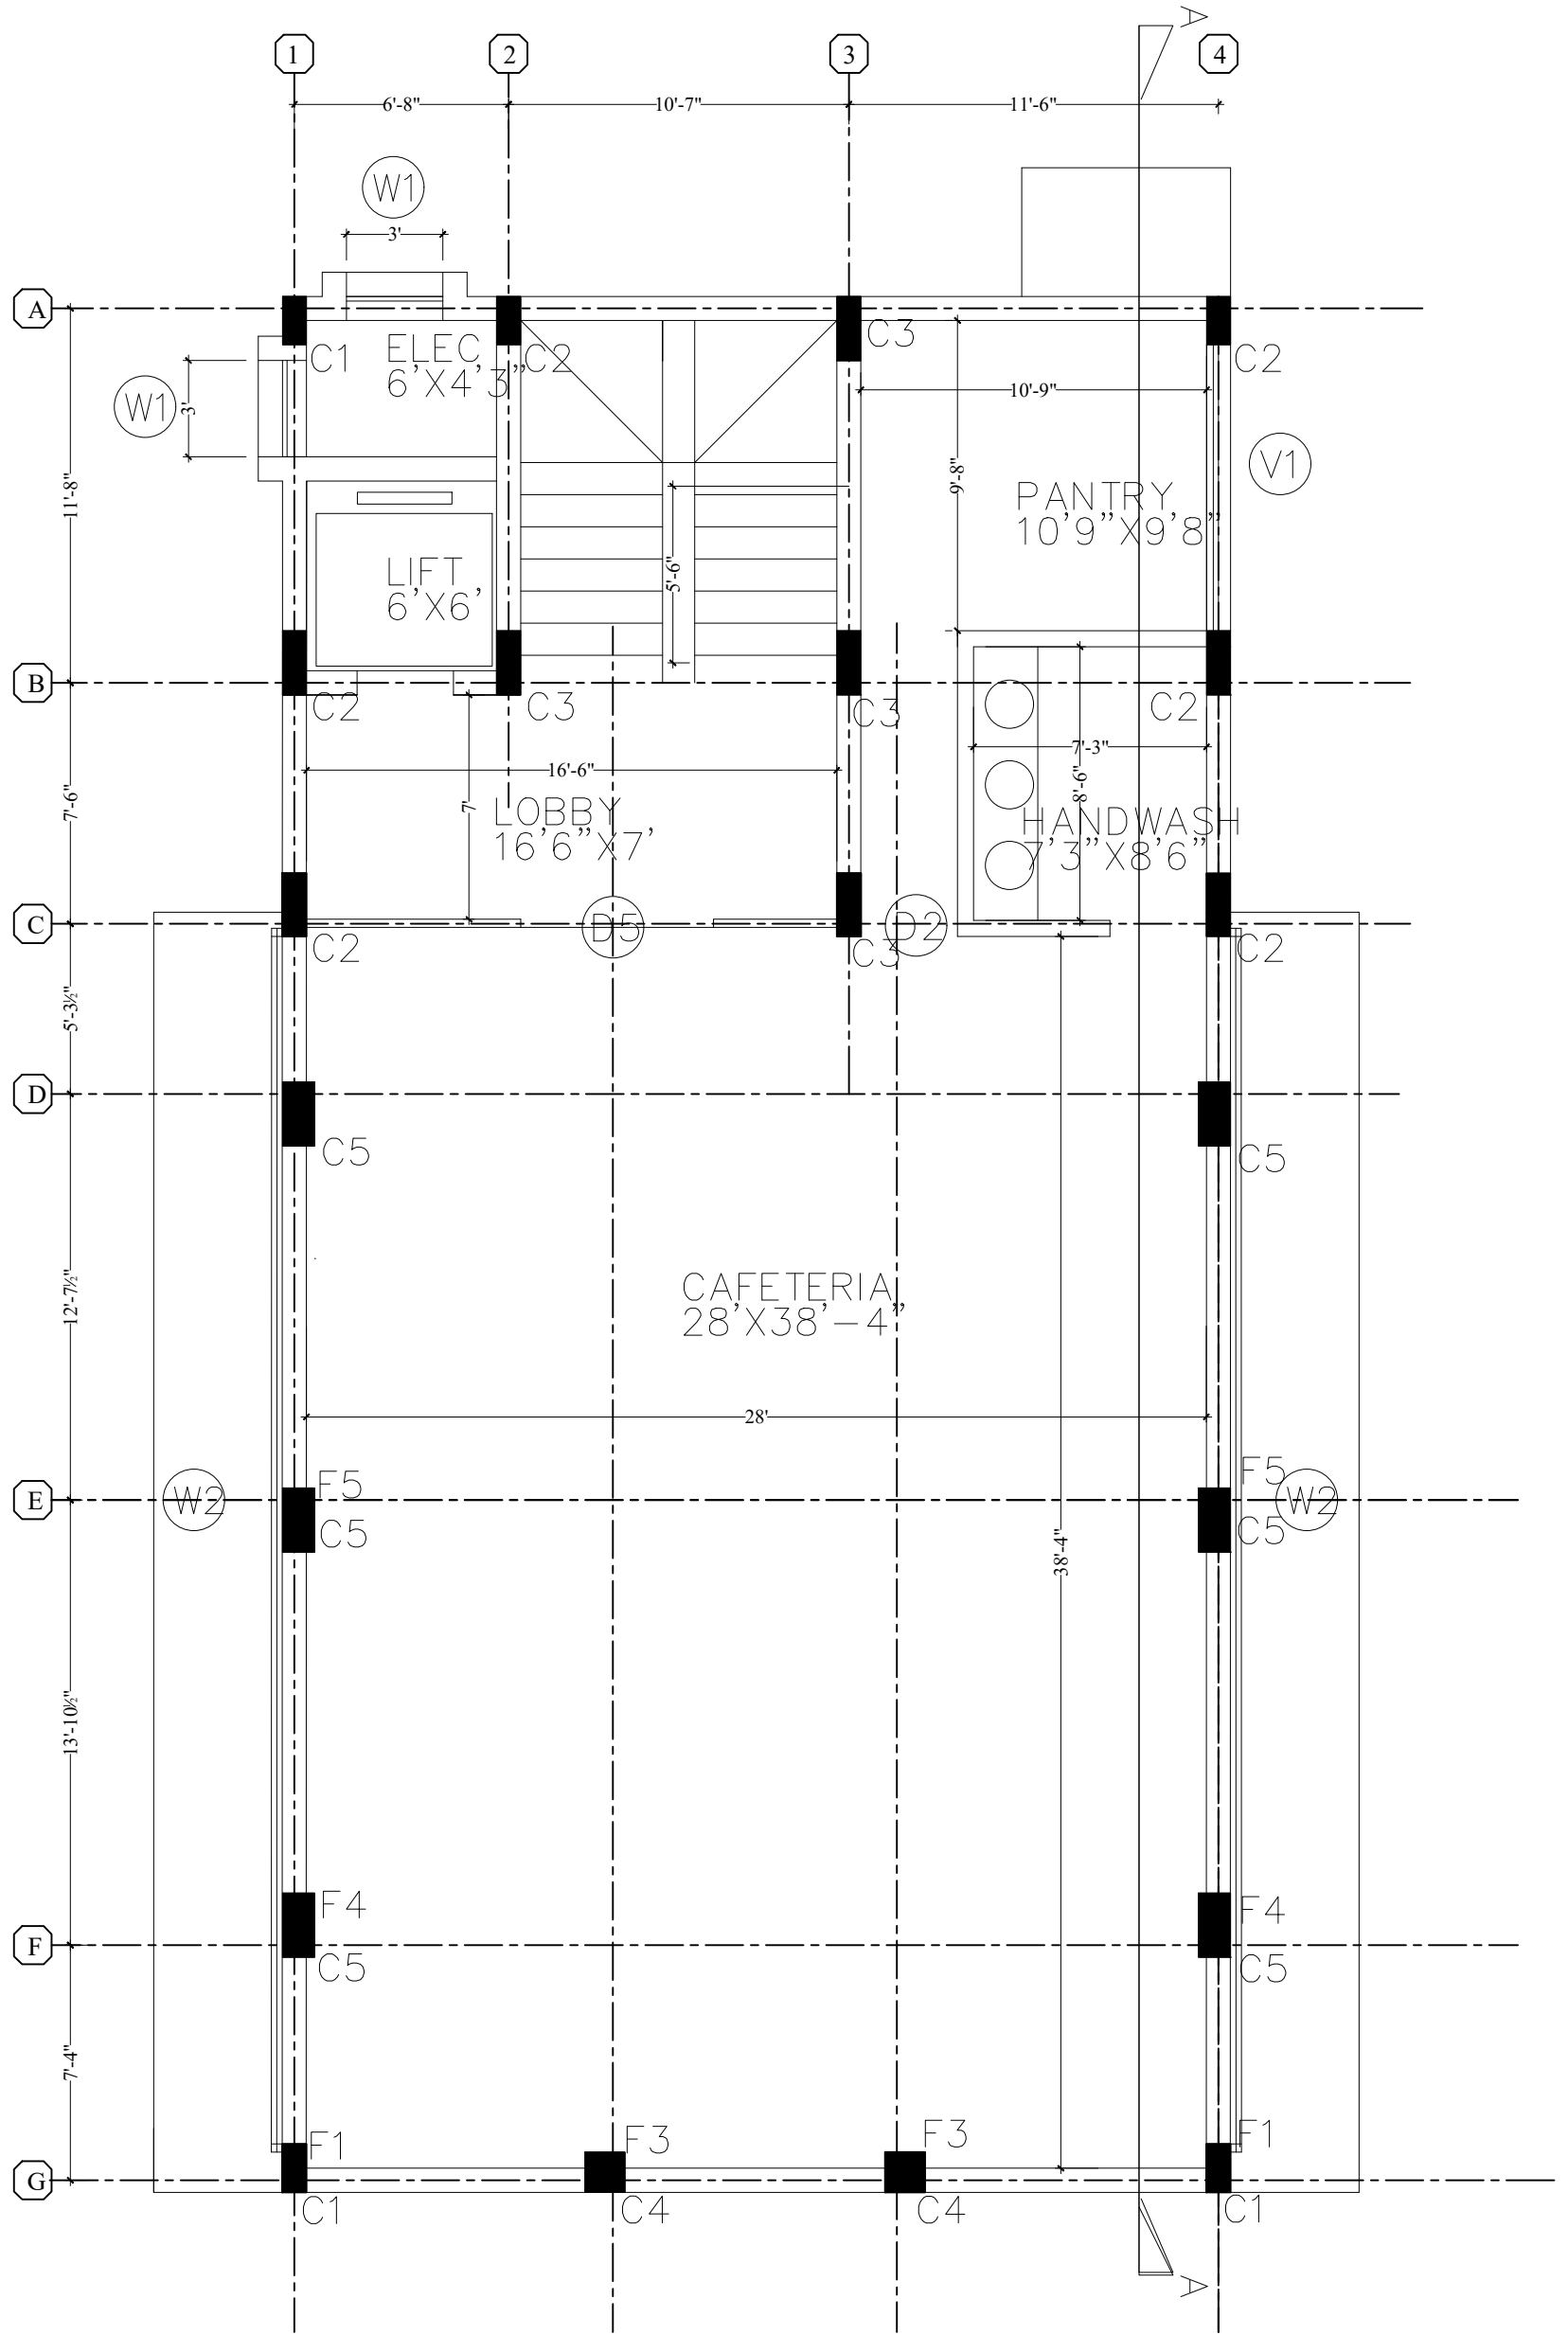

SCHEDULE OF DOORS & WINDOWS	
W1	WINDOW 3'x4'-6"
W2	WINDOW 31'7"x4'-6"
V1	VENTILATOR 9'x2'
MD	MAIN DOOR 5'x9'
D1	DOOR 2'6"x7'
D2	DOOR 3'x7'
D3	DOOR 3'6"x7'
D4	DOOR 4'x7'
D5	DOOR CUM FIXED GLASS (6x88 PER INTERIOR)

THIRD FLOOR PLAN

Description CLUB HOUSE THIRD FLOOR, WORKING DRAWINGS	Direction 	Owners & Developers :	Date :	Architects	Promoted by
		Modi Properties & Investment Pvt Ltd. Project Name & Phase : SILVER OAK VILLAS	02.07.18 Prepared By : Approved By : Soham Modi Scale : N.T.S	Architectural Associates B-1-382, R.P. Road, Secunderabad-3 sohammodiarchitects@gmail.com	Modi Properties & Investments Pvt. Ltd. Phone:+91-40-66335551