



DETAIL - G
FRONT ELEVATION

DETAIL - G
SECTION - A

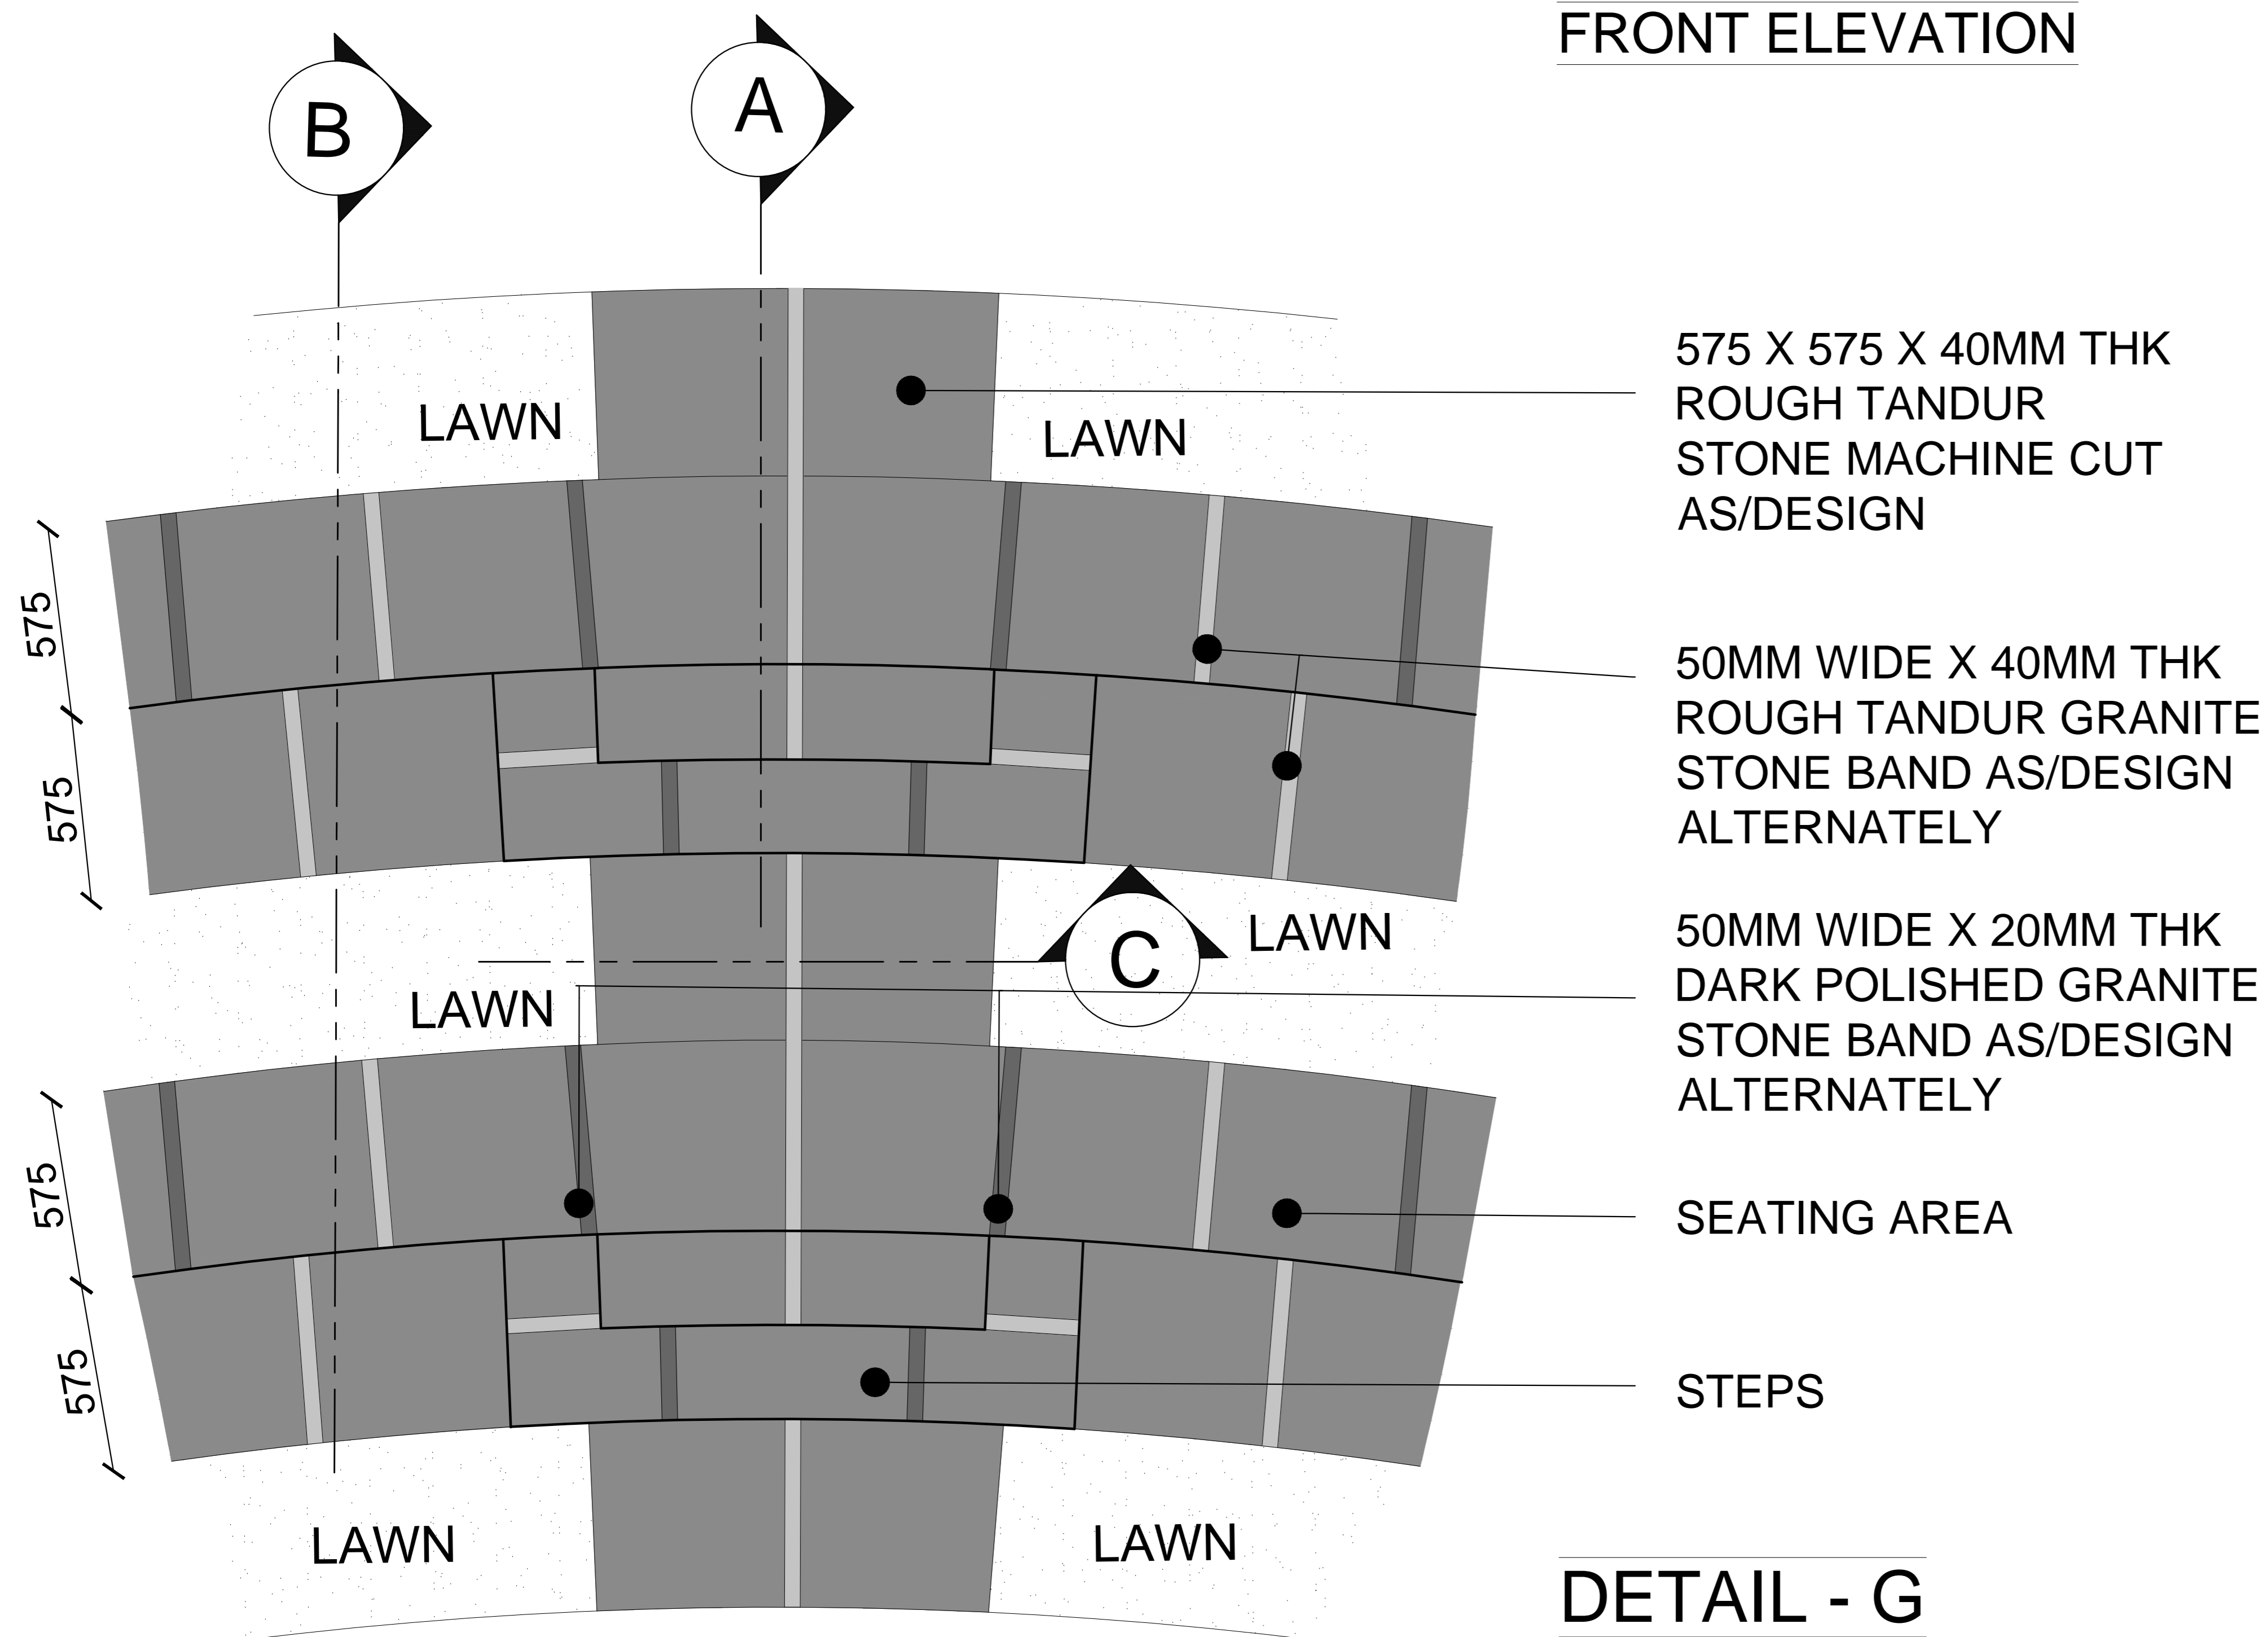


DETAIL - G
PART PLAN
(AMPHITHEATRE
SEATING STEPS)

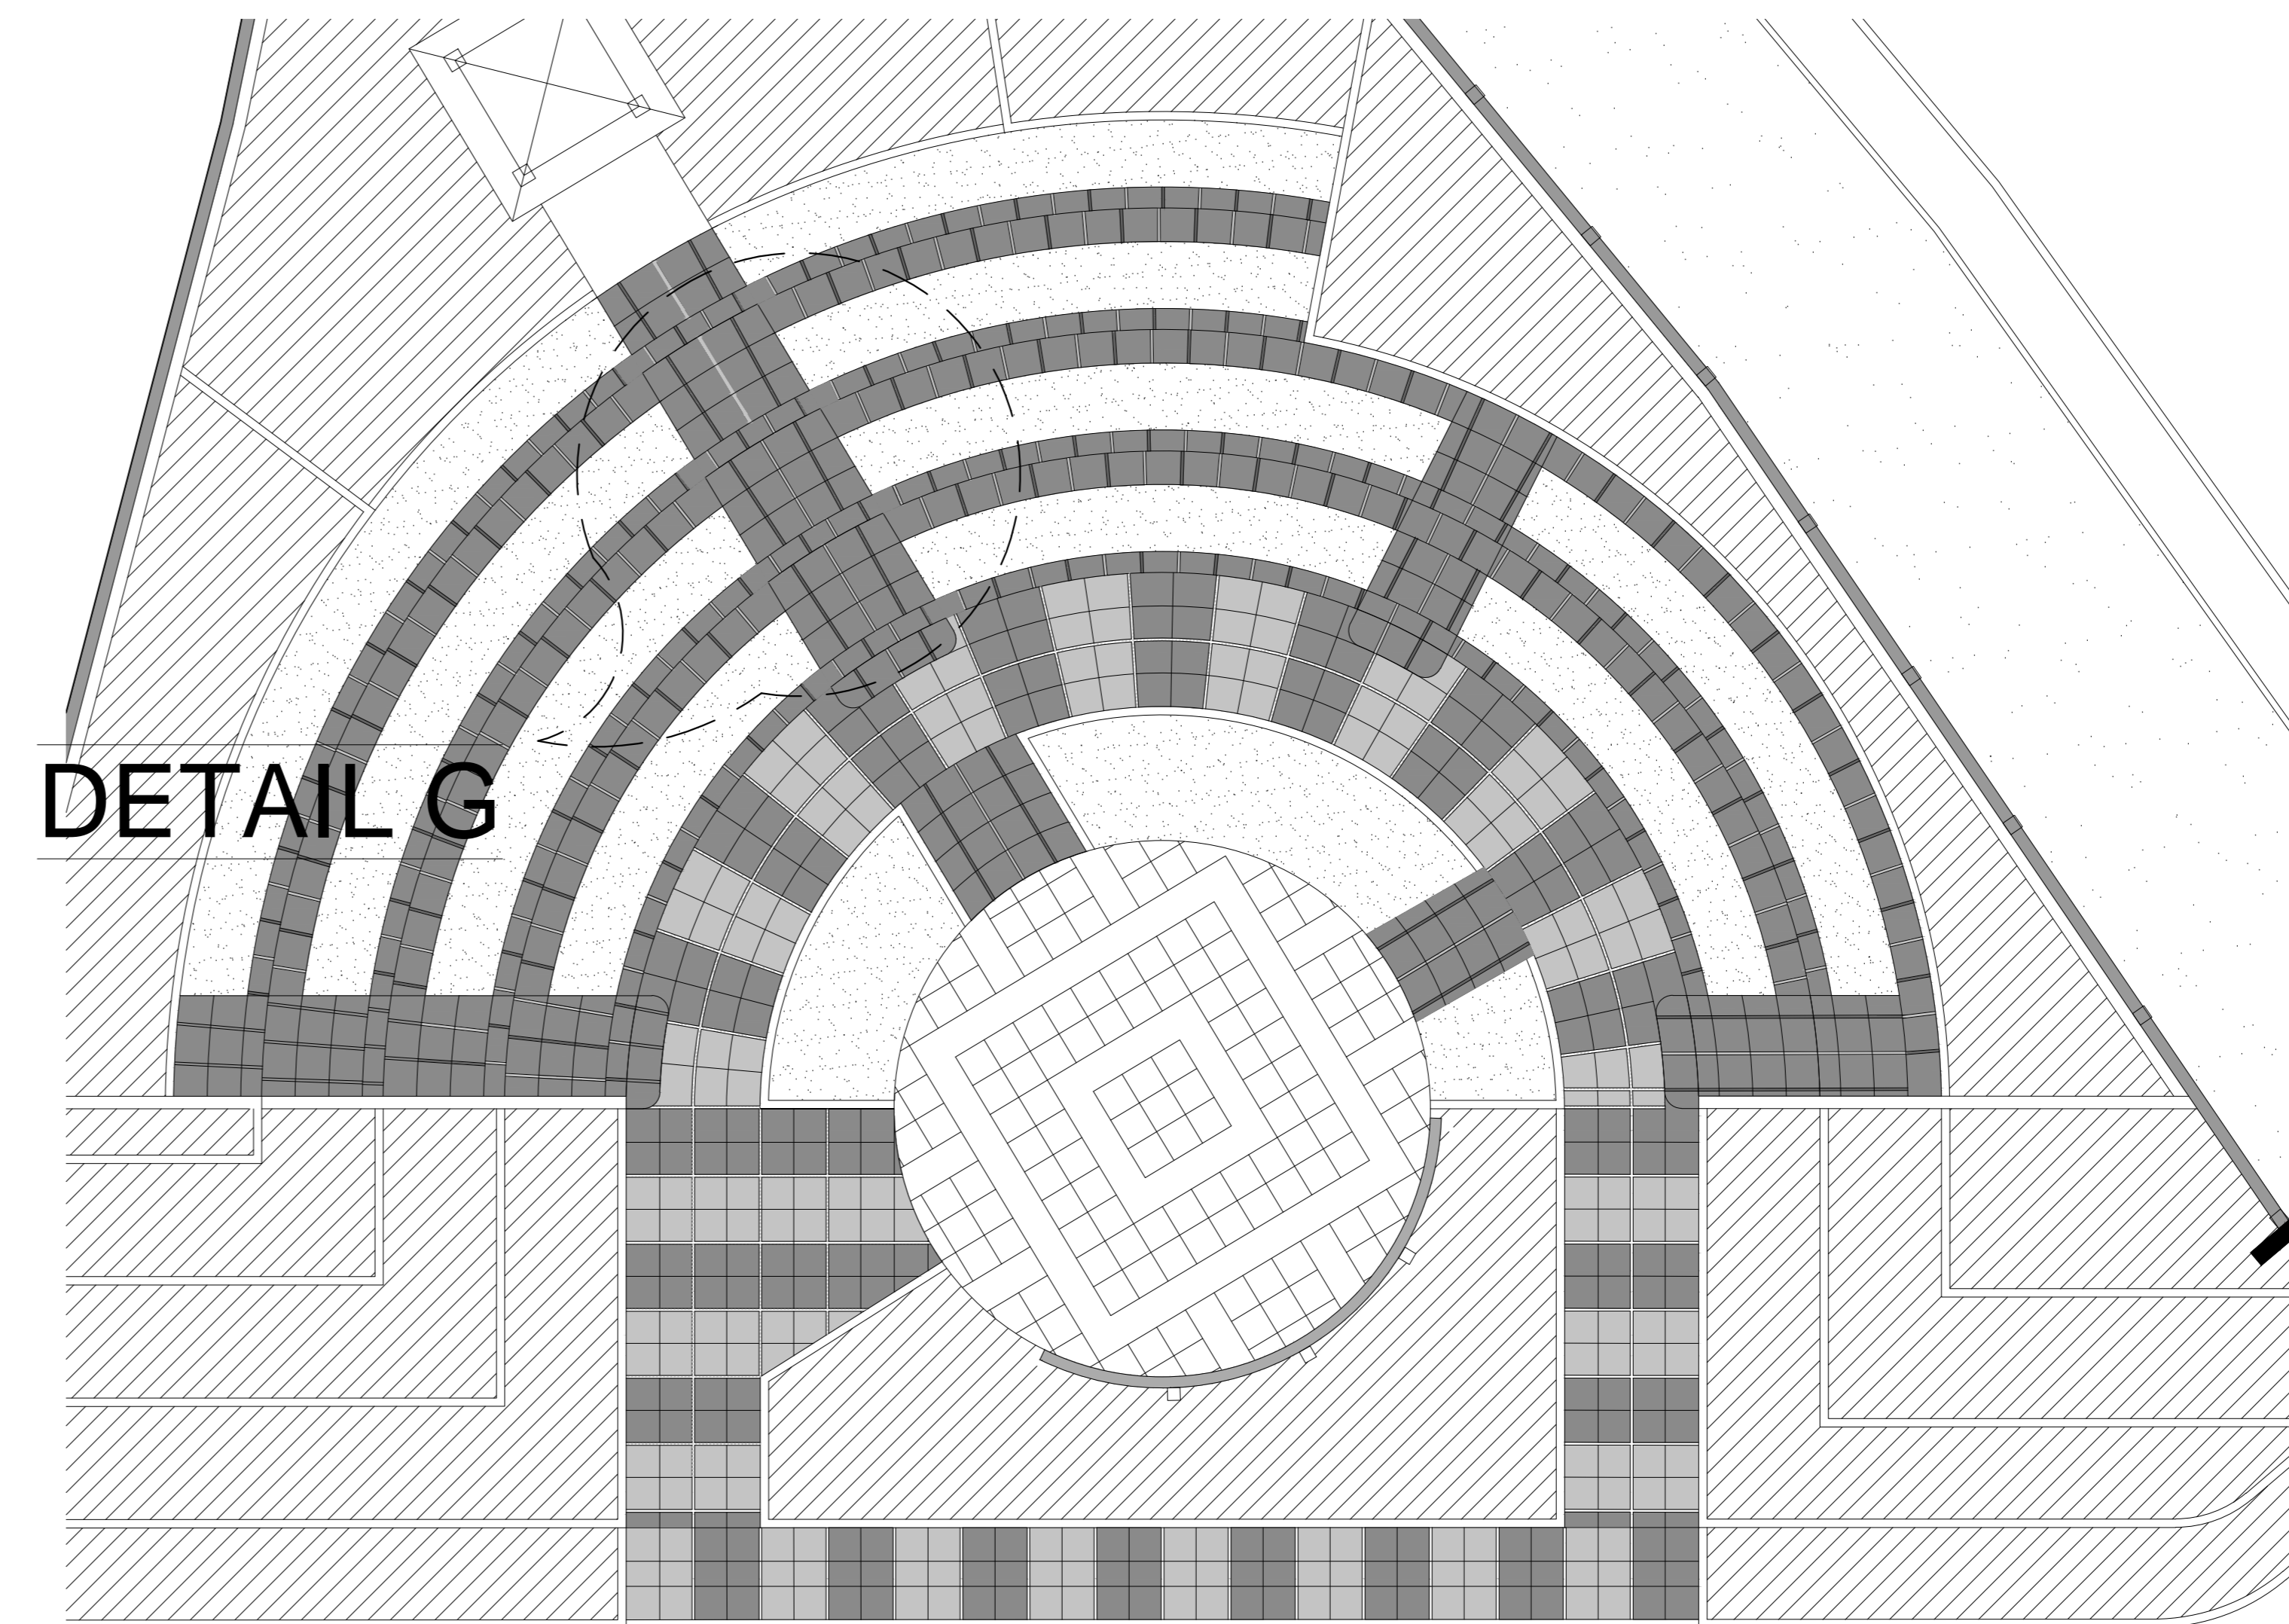

KEY - PLAN
AMPHITHEATRE

NOTES:
1. THIS DRAWING IS THE PROPERTY OF THE ARCHITECTS AND SHALL NOT BE COPIED WITHOUT PRIOR PERMISSION.
2. DISCREPANCIES FOUND IN THE DRAWING SHALL BE BROUGHT TO THE ARCHITECT'S NOTICE IMMEDIATELY.
3. DRAWINGS SHALL BE READ AND SHOULD NOT BE SCALED.
4. ALL DIMENSIONS ARE IN MILLIMETERS UNLESS MENTIONED.
4. THIS DRAWING SHALL BE READ WITH OTHER RELEVANT DRAWINGS SUCH AS STRUCTURAL, MEP, ETC.

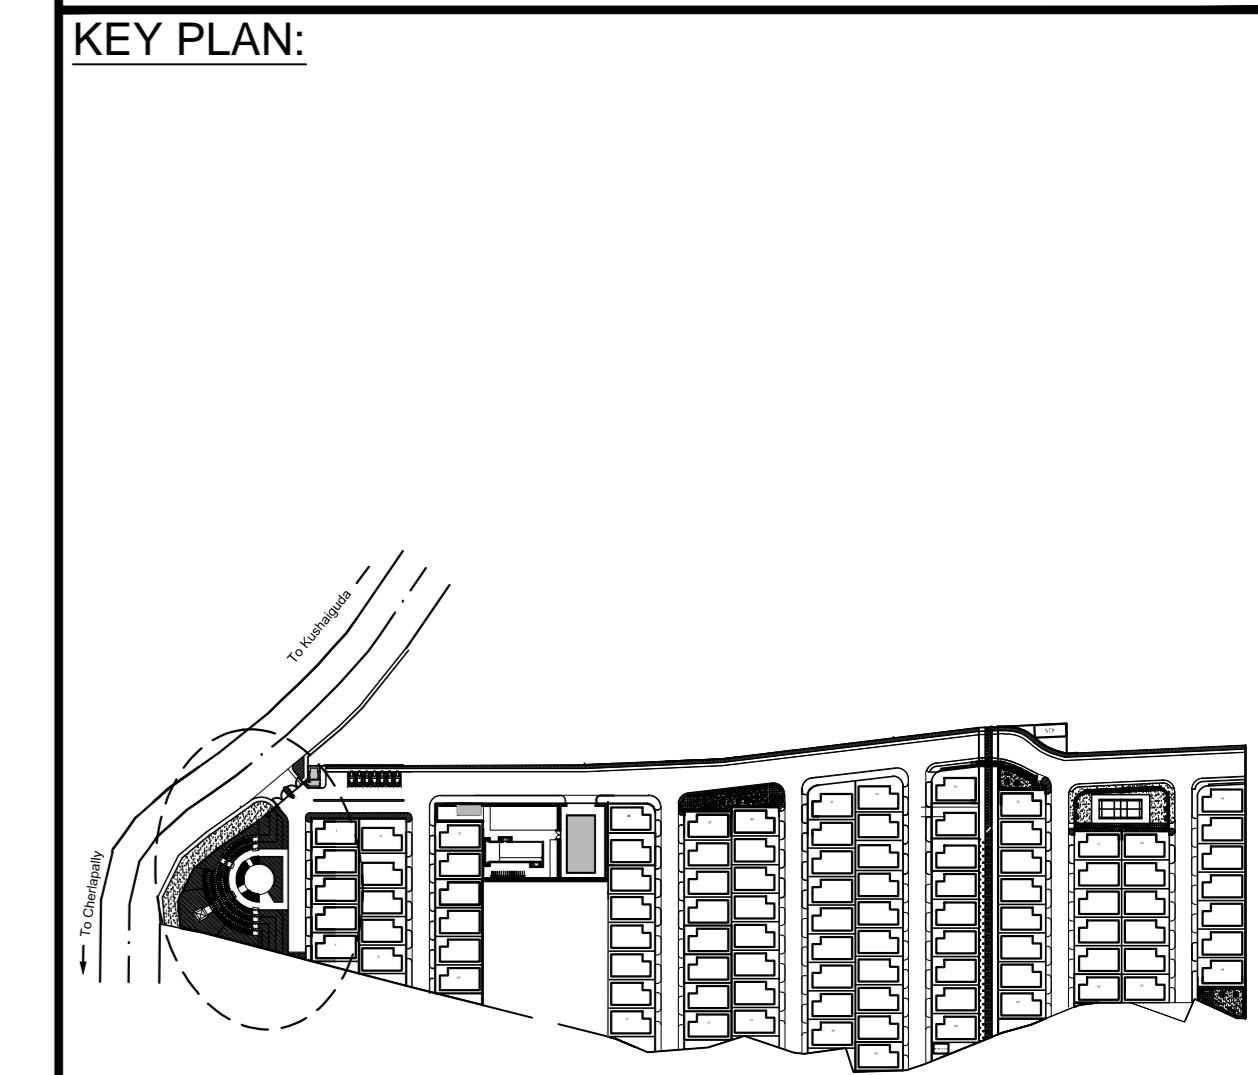

4				
3				
2				
1				
Rev. No.	Description of Revision	Date	By	

PROJECT:
**SILVER OAKS VILLA
HYDERABAD**

ARCHITECTS:
**NARSIMHAM
ASSOCIATES**
22, Lepakshi Colony,
West Maredpally, Secunderabad - 400026

LANDSCAPE ARCHITECTS:
**NARSIMHAM
ASSOCIATES**
22, Lepakshi Colony,
West Maredpally, Secunderabad - 400026

TITLE:
**PROPOSED SITE
LANDSCAPE OPEN AIR
AMPHITHEATRE - PAVING
DETAILS**

North 	Date APR '19	Scale NTS
	Dealt G.S	Sr. Project Architect S.K
Dwg. No. SOV/L/C/146/A	Sr. Architect V.N	

M/S. NARSIMHAM ASSOCIATES, HAS THE COPY RIGHTS OF THIS DOCUMENT, AND IT SHOULD-N-T BE USED BY ANYBODY WITHOUT THE WRITTEN PERMISSION OF THE ARCHITECT.