


PROJECT	
SERENE FARMS	
YENKAPALLI	
Hyderabad	
CLIENT	
MODI PROPERTIES	
TITLE	
INTERIOR DRAWING	
CARPENTARY DRAWING	
PRE LAMINATED BOARD:	
DARK LAMINATE - W 2763	
WENGE	
LIGHT LAMINATE - W2691	
ARABIAN WALNUT	
VILLA KITCHEN PLAN	
DRAWING DETAILS	
Scale:	
Drawn by:	AM
Checked by:	AR
Date:	120916
Drawing Code:	INT-KIT1
Sheet No:	
INTERIOR CONSULTANTS:	
ARDES	
ARCHITECTS & INTERIOR DESIGNERS	
7-1-212,SHIV-BAGH, AMEERPET, HYDERBAD. 040-23753316; email: mailardes@gmail.com	

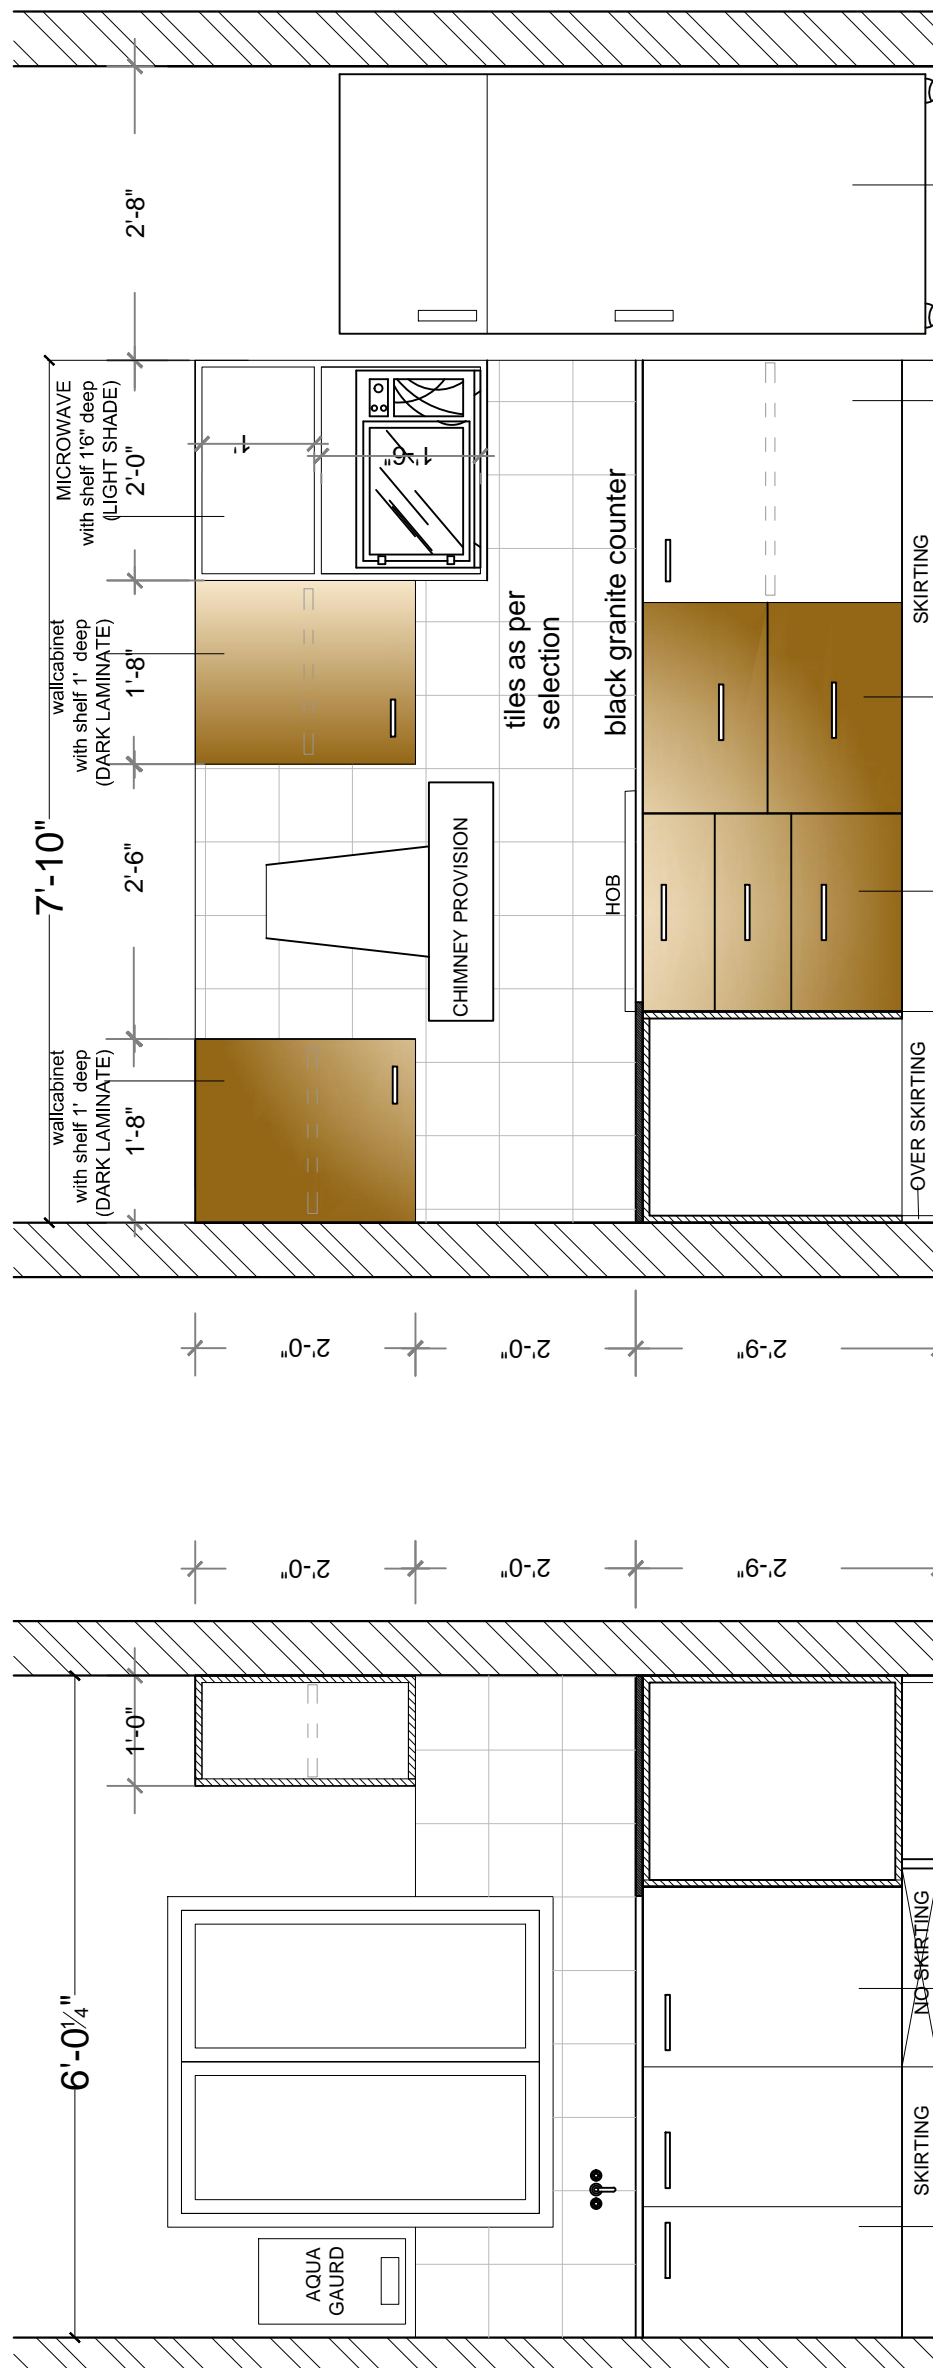

Elevation A

Elevation B

PROJECT	
SERENE FARMS	
YENKAPALLI	
Hyderabad	
CLIENT	
MODI PROPERTIES	
TITLE	
INTERIOR DRAWING	
CARPENTARY DRAWING	
<p>PRE LAMINATED BOARD:</p> <p>DARK LAMINATE - W 2763 WENGE</p> <p>LIGHT LAMINATE - W2691 ARABIAN WALNUT</p>	
<p>VILLA</p> <p>KITCHEN ELEVATIONS</p>	
DRAWING DETAILS	
Scale:	
Drawn by:	AM
Checked by:	AR
Date:	120916
Drawing Code:	INT-KIT1
Sheet No:	
INTERIOR CONSULTANTS:	
<p>ARDES</p> <p>ARCHITECTS & INTERIOR DESIGNERS</p> <p>7-1-212,SHIV-BAGH, AMEERPET, HYDERBAD. 040-23753316; email: mailardes@gmail.com</p>	

PROJECT

SERENE FARMS

YENKAPALLI

Hyderabad

CLIENT

MODI PROPERTIES

TITLE

INTERIOR DRAWING

CARPENTARY DRAWING

PRE LAMINATED BOARD:

DARK LAMINATE - W 2763

WENGE

LIGHT LAMINATE - W2691

ARABIAN WALNUT

VILLA
BREAKFAST COUNTER

DRAWING DETAILS

Scale:

Drawn by: AM

Checked by: AR

Date: 120916


Drawing Code: INT-KIT1

Sheet No:

INTERIOR CONSULTANTS:

ARDES
ARCHITECTS & INTERIOR DESIGNERS


7-1-212,SHIV-BAGH, AMEERPET, HYDERBAD.
040-23753316; email: mailardes@gmail.com

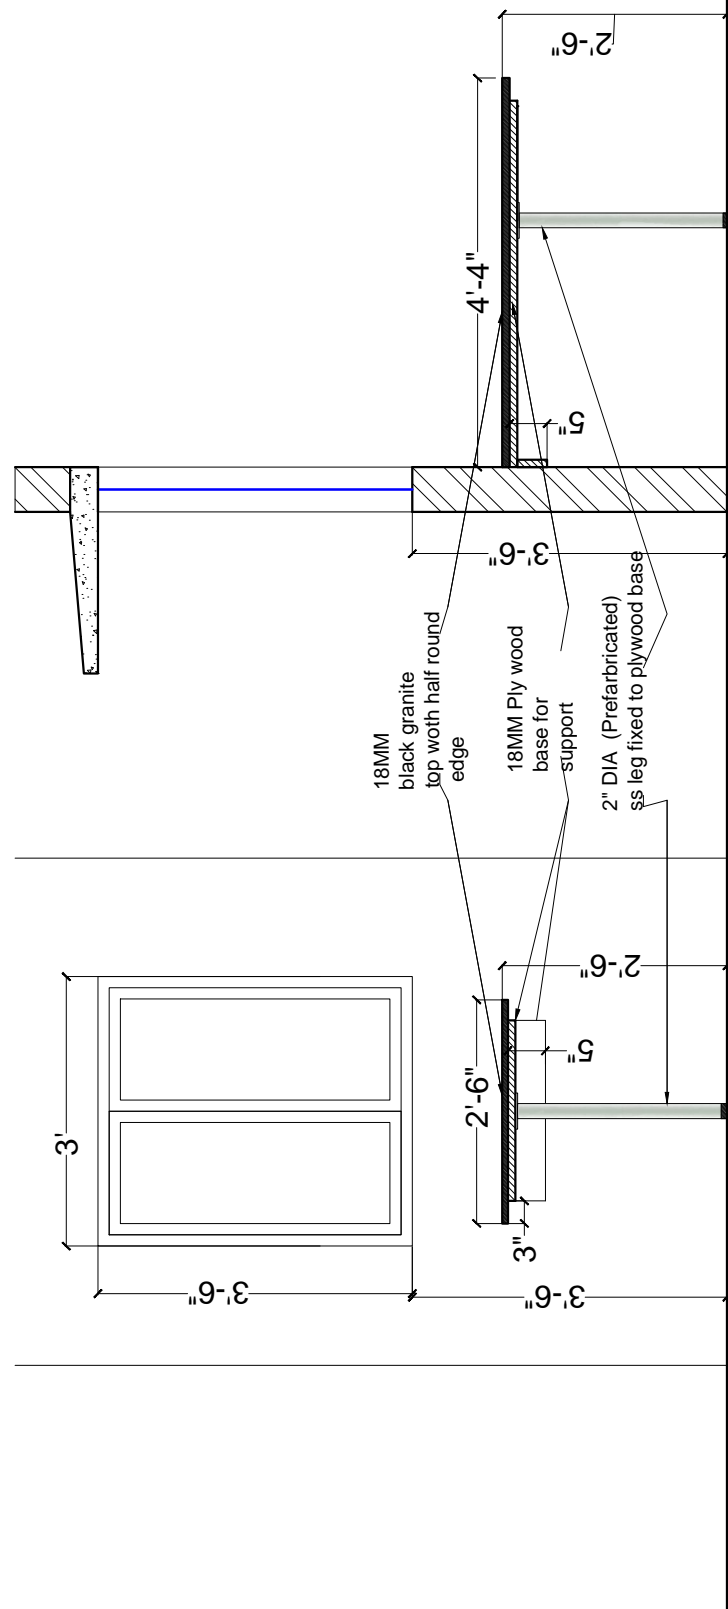

SIDE ELEVATION

FRONT ELEVATION

BREAKFAST COUNTER

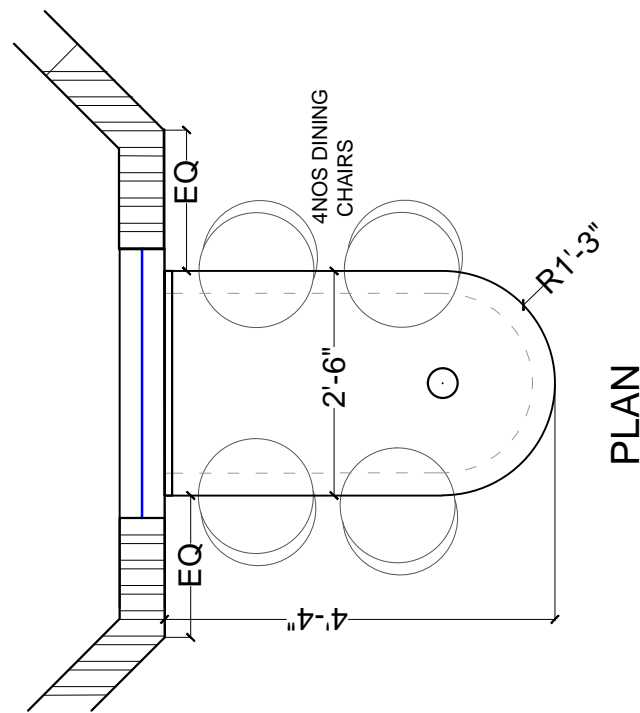

PLAN