

PROJECT
 SERENE FARMS
 YENKAPALLI
 HYDERABAD

CLIENT
 MODI PROPERTIES

TITLE
 ARCHITECTURAL DRAWING


S.No	DATE	S.No	DATE

DRAWING DETAILS
 CLUB HOUSE
 EXTERIOR PAINTS
 North & South Elevations


Scale:	NO SCALE
Drawn by:	POOJA
Checked by:	AR
Date:	07-12-2017
Drawing Code:	WD-ELEV-PAINT
Sheet No:	1

INTERIOR CONSULTANTS:

ARDES
 ARCHITECTS & INTERIOR DESIGNERS
 7-1-212,SHIV-BAGH, AMEERPET, HYDERBAD.
 040-23753316; email: mailardes@gmail.com

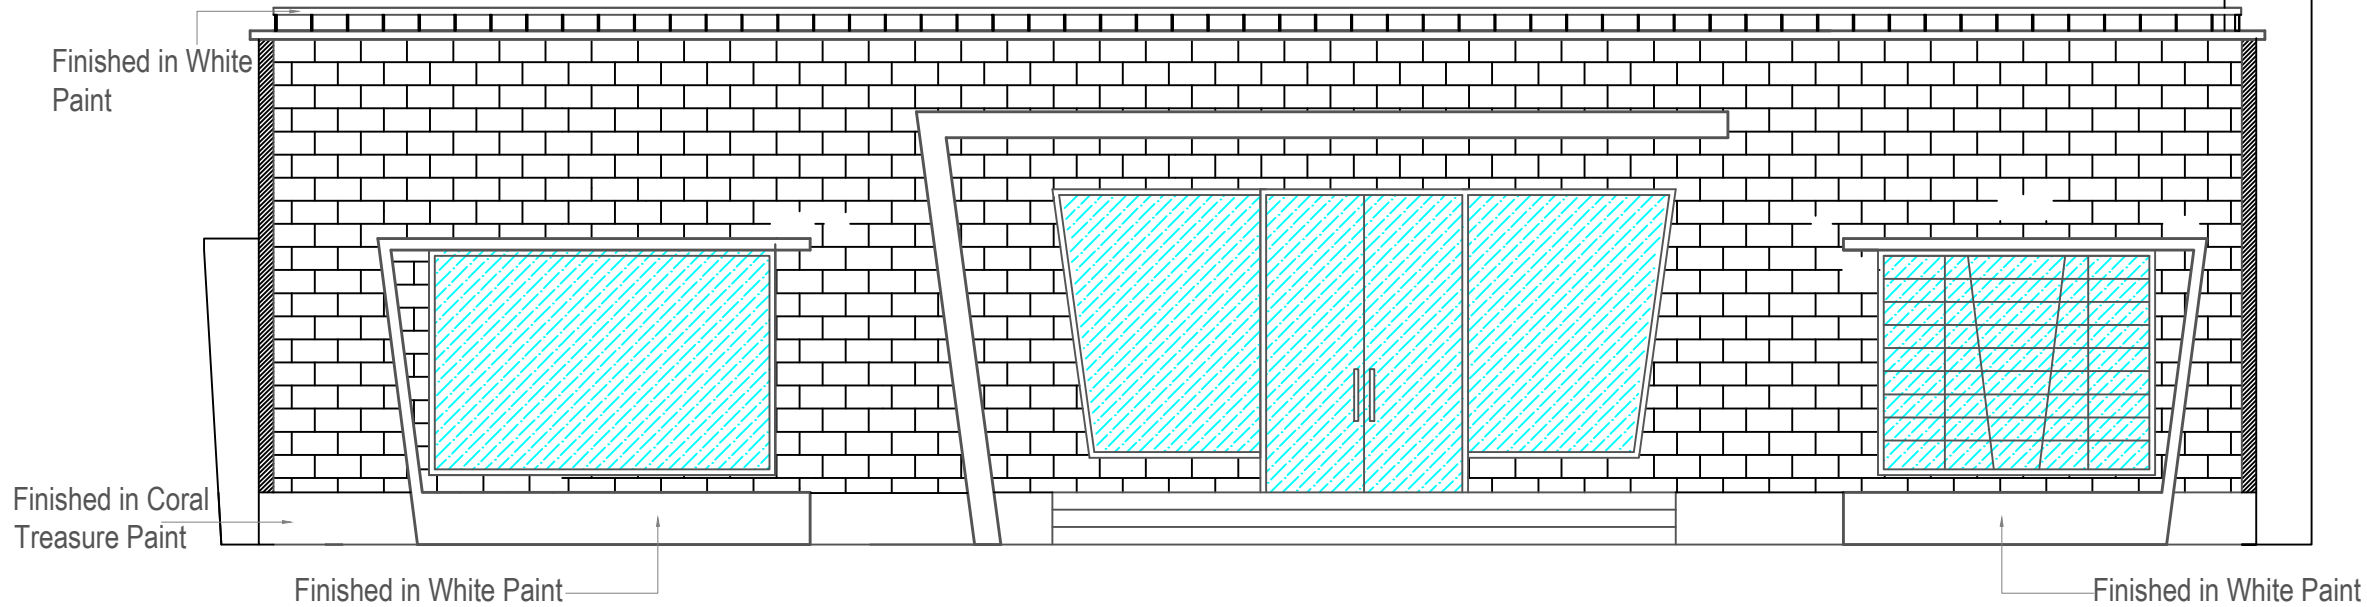


NORTH SIDE ELEVATION

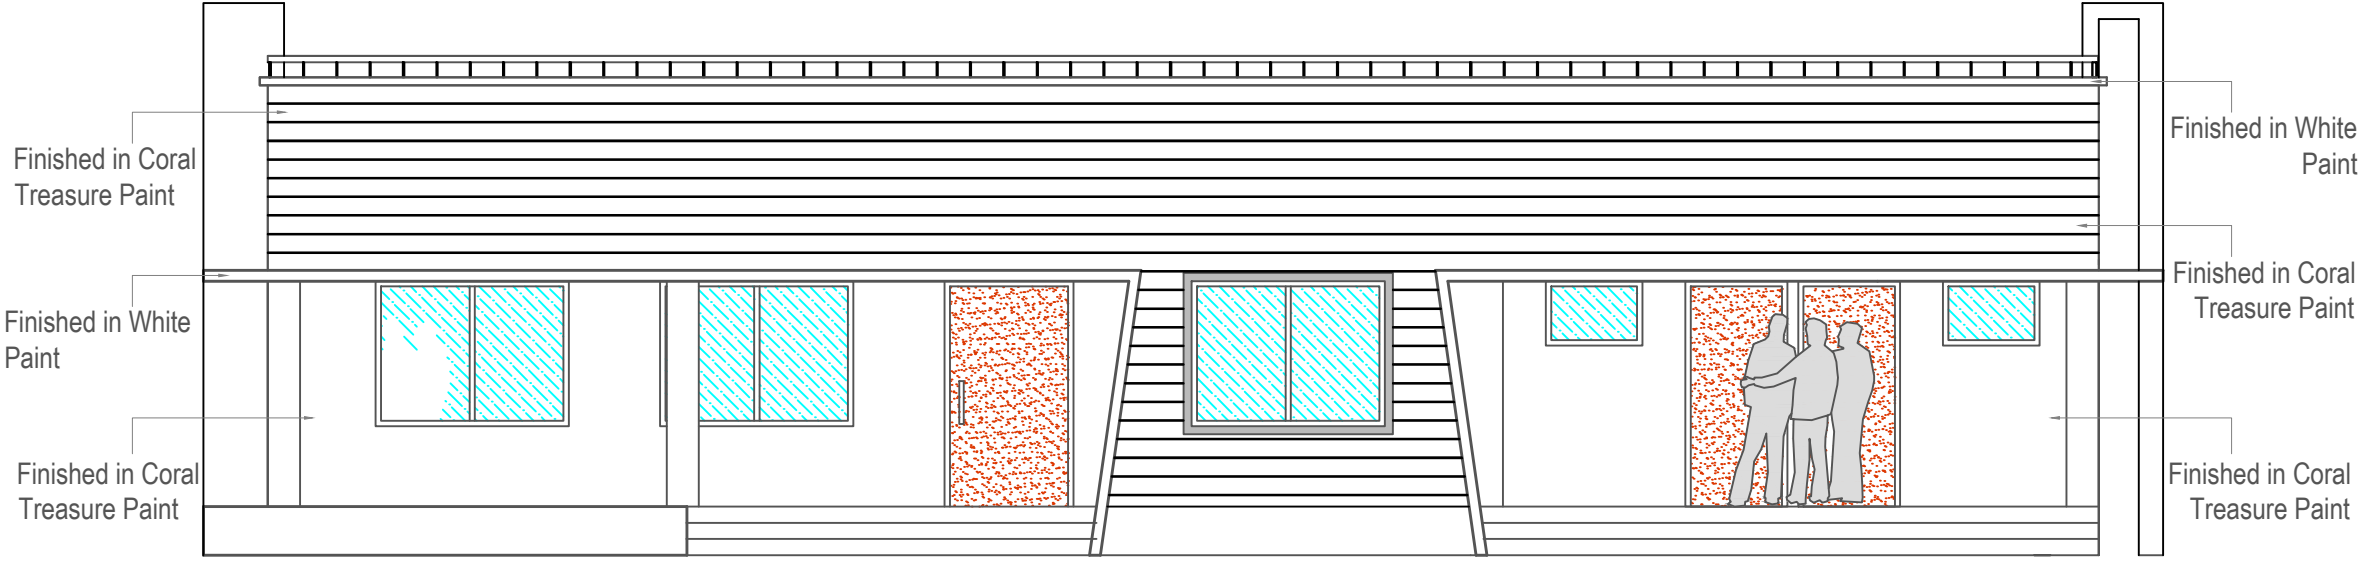


SOUTH SIDE ELEVATION

ROOM	DESCRIPTION	REFERENCE
EXTERIOR	Coral Treasure - 0975 	Asian Paints (INTERIOR COLOUR COMBINATIONS)
	White Paint (elements that are projected)	

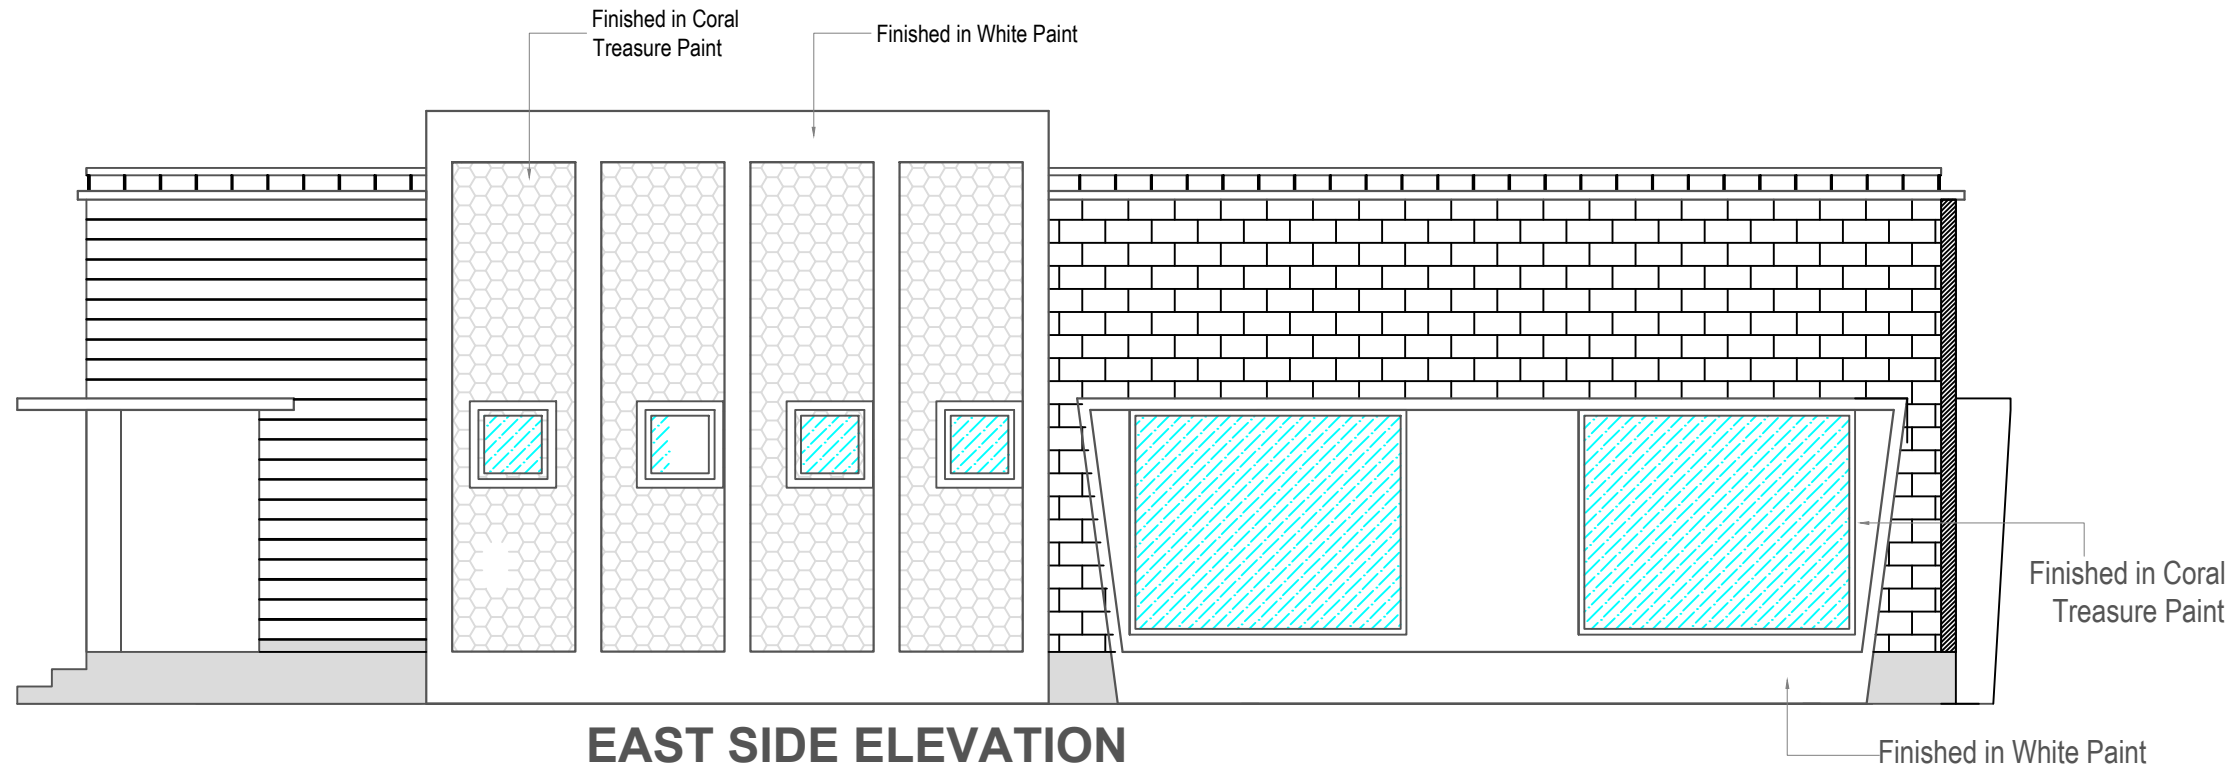

EAST SIDE ELEVATION

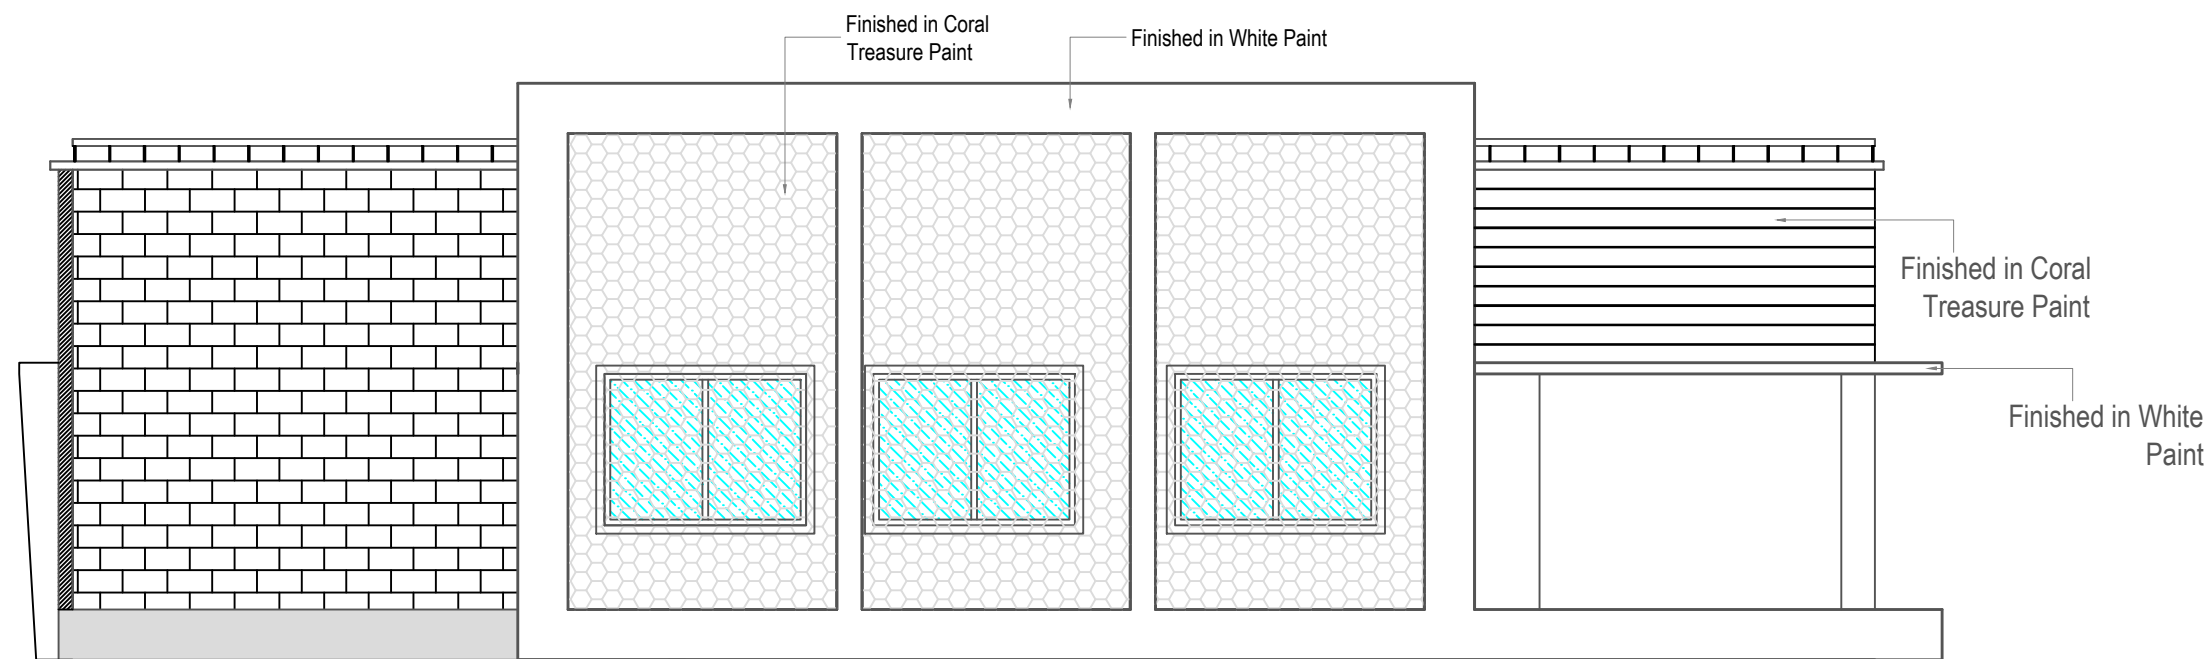

WEST SIDE ELEVATION

EXTE

PROJECT
SERENE FARMS
YENKAPALLI
HYDERABAD

CLIENT
MODI PROPERTIES

TITLE
ARCHITECTURAL DRAWING

S.No	DATE	S.No	DATE

DRAWING DETAILS
CLUB HOUSE
EXTERIOR PAINTS
East & West side Elevations

Scale:	NO SCALE
Drawn by:	POOJA
Checked by:	AR
Date:	07-12-2017
Drawing Code:	WD-ELEV-PAINT
Sheet No:	2

INTERIOR CONSULTANTS:



7-1-212,SHIV-BAGH, AMEERPET, HYDERBAD.
040-23753316; email: mailardes@gmail.com

ROOM	DESCRIPTION	REFERENCE
EXTERIOR	Coral Treasure - 0975	Asian Paints (INTERIOR COLOUR COMBINATIONS)
	White Paint (elements that are projected)	