

PROJECT
 SERENE FARMS
 YENKAPALLI
 HYDERABAD

CLIENT
 MODI PROPERTIES


TITLE
 ARCHITECTURAL DRAWING

S.No	DATE	S.No	DATE

DRAWING DETAILS
 CLUB HOUSE
 WORKING DRAWING
 North & South Elevations


Scale:	NO SCALE
Drawn by:	AM
Checked by:	AR
Date:	23-02-16, 26-02-16
Drawing Code:	AR-CH-WD-ELE
Sheet No:	2

INTERIOR CONSULTANTS:
ARDES
 ARCHITECTS & INTERIOR DESIGNERS
 7-1-212,SHIV-BAGH, AMEERPET, HYDERBAD.
 040-23753316; email: mailardes@gmail.com

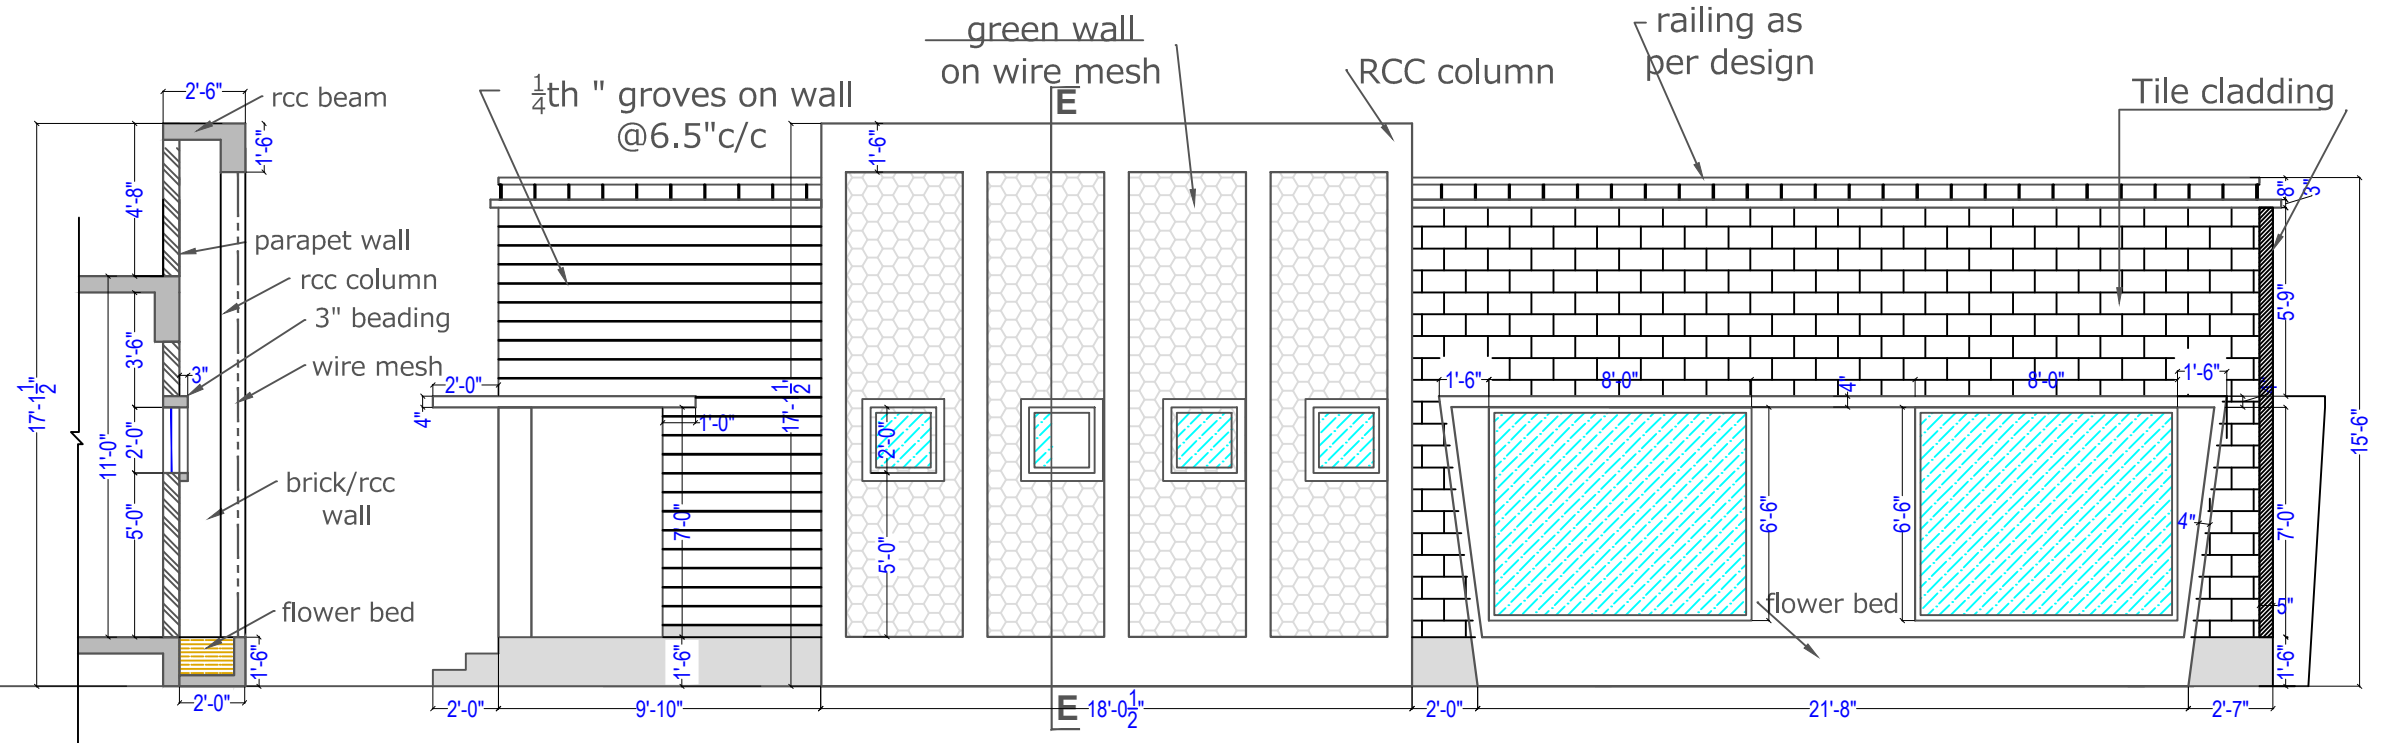

SECTION AT EE


EAST SIDE ELEVATION

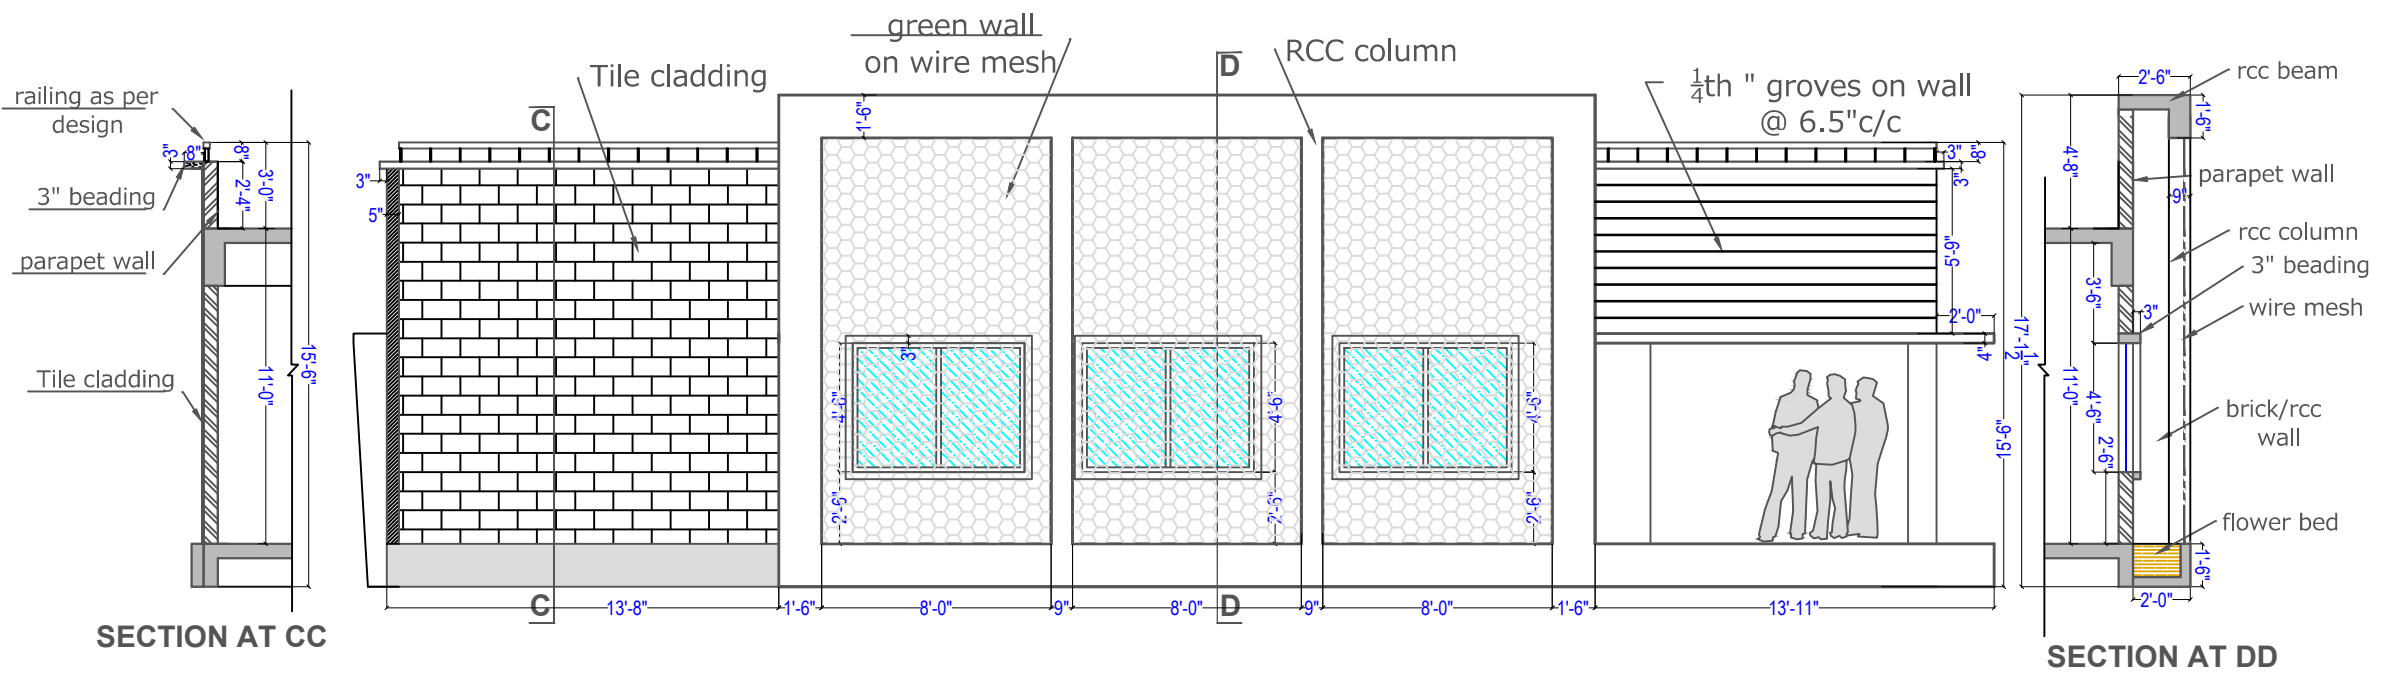

SECTION AT CC

WEST SIDE ELEVATION

SECTION AT DD

PROJECT			
SERENE FARMS			
YENKAPALLI			
HYDERABAD			
CLIENT			
MODI PROPERTIES			
TITLE			
ARCHITECTURAL DRAWING			
S.No	DATE	S.No	DATE
DRAWING DETAILS			
CLUB HOUSE			
WORKING DRAWING			
East & West side Elevations			
Scale:	NO SCALE		
Drawn by:	AM		
Checked by:	AR		
Date:	23-02-16, 26-02-16		
Drawing Code:	AR-CH-WD-ELE		
Sheet No:	3		
INTERIOR CONSULTANTS:			
 ARCHITECTS & INTERIOR DESIGNERS			
7-1-212,SHIV-BAGH, AMEERPET, HYDERBAD.			
040-23753316; email: mailardes@gmail.com			