


FRONT ELEVATION

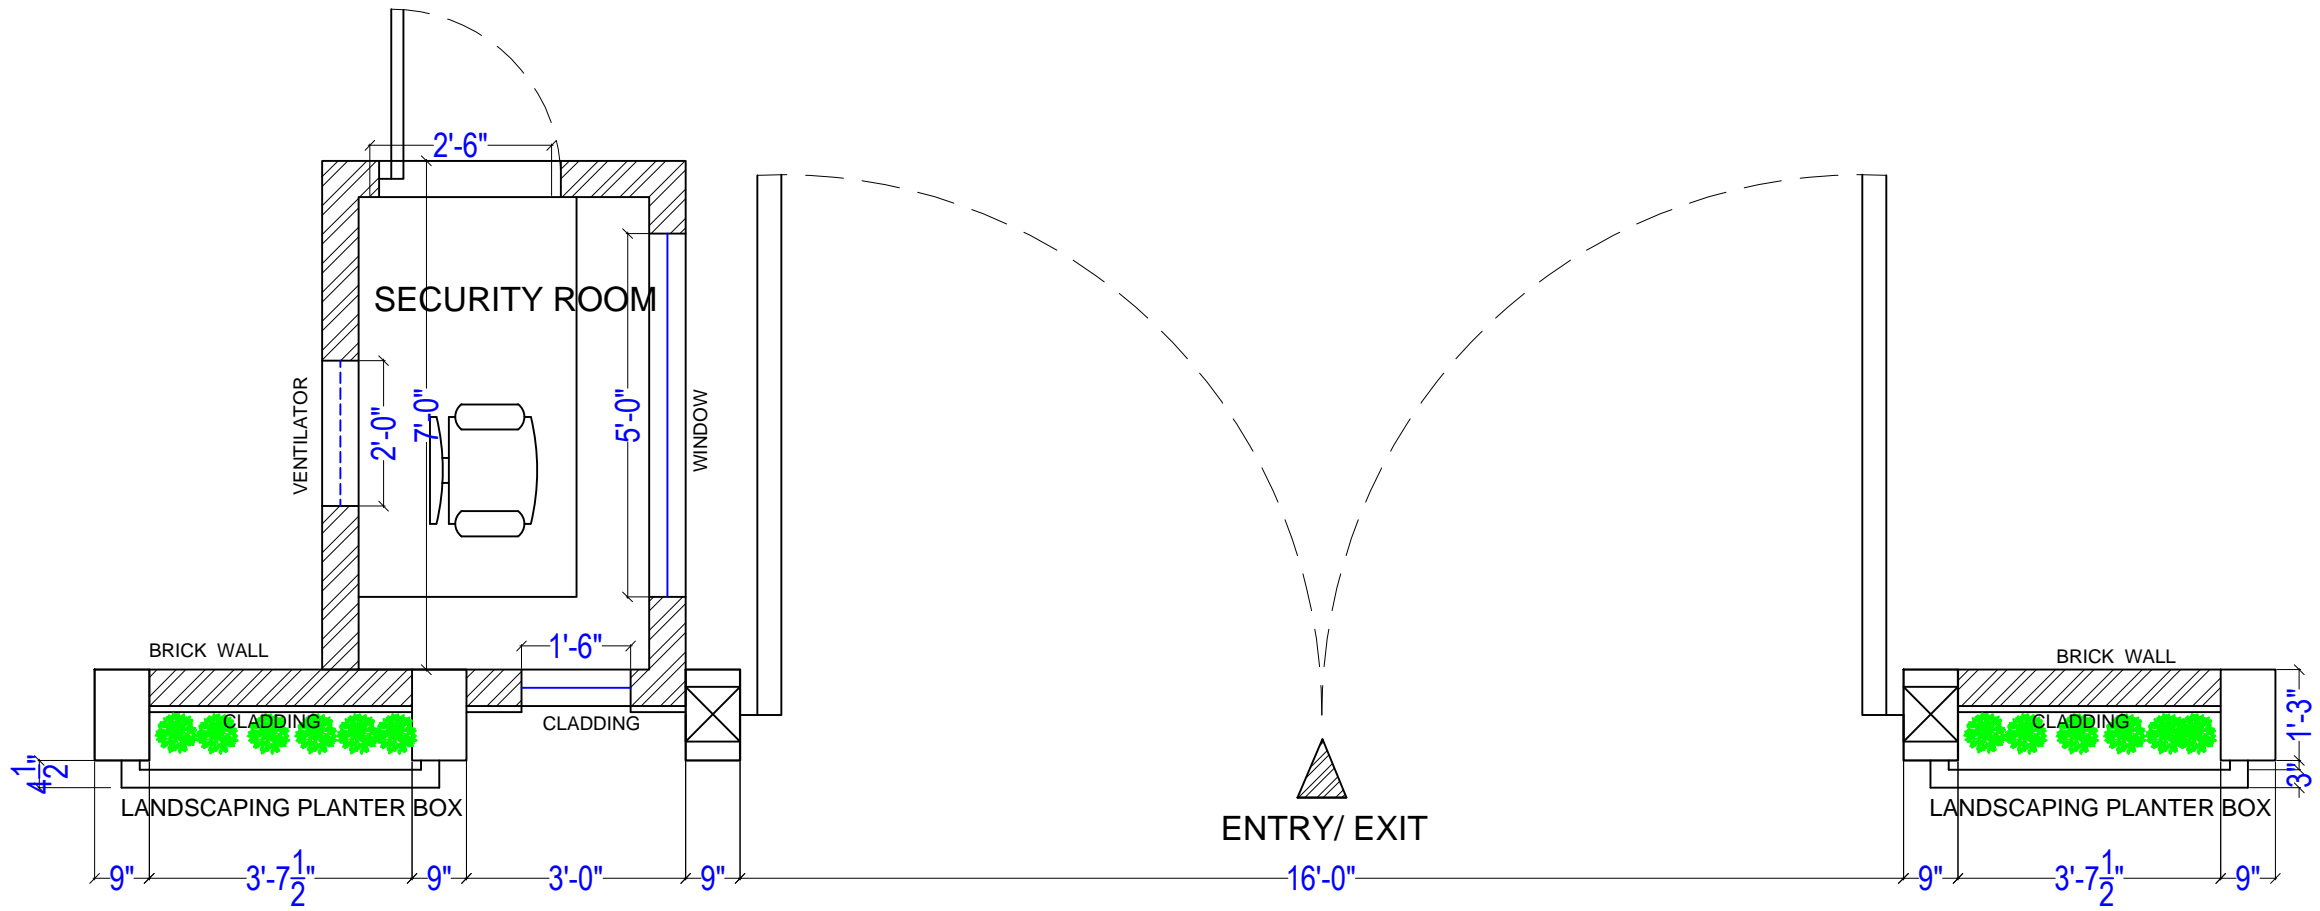


PLAN

PROJECT
 SERENE FARMS
 YENKAPALLI
 HYDERABAD

CLIENT
 MODI PROPERTIES

TITLE
 ARCHITECTURAL DRAWING

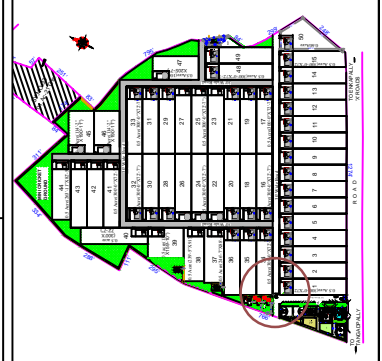

S.No	DATE	S.No	DATE

DRAWING DETAILS
 INTERNAL GATE
 WORKING DRAWING
 PLAN

Scale:	NO SCALE
Drawn by:	AM
Checked by:	AR
Date:	12-12-2017
Drawing Code:	AR-GT-WD-PLAN
Sheet No:	1

INTERIOR CONSULTANTS:
ARDES
 ARCHITECTS & INTERIOR DESIGNERS
 7-1-212,SHIV-BAGH, AMEERPET, HYDERBAD.
 040-23753316; email: mailardes@gmail.com

PROJECT
 SERENE FARMS
 YENKAPALLI
 HYDERABAD

CLIENT
 MODI PROPERTIES

TITLE
 ARCHITECTURAL DRAWING




S.No	DATE	S.No	DATE


DRAWING DETAILS
 INTERNAL GATE
 WORKING DRAWING
 PLAN

Scale:	NO SCALE
Drawn by:	AM
Checked by:	AR
Date:	12-12-2017
Drawing Code:	AR-GT-WD-PLAN
Sheet No:	2


INTERIOR CONSULTANTS:
ARDES
 ARCHITECTS & INTERIOR DESIGNERS
 7-1-212,SHIV-BAGH, AMEERPET, HYDERBAD.
 040-23753316; email: mailardes@gmail.com

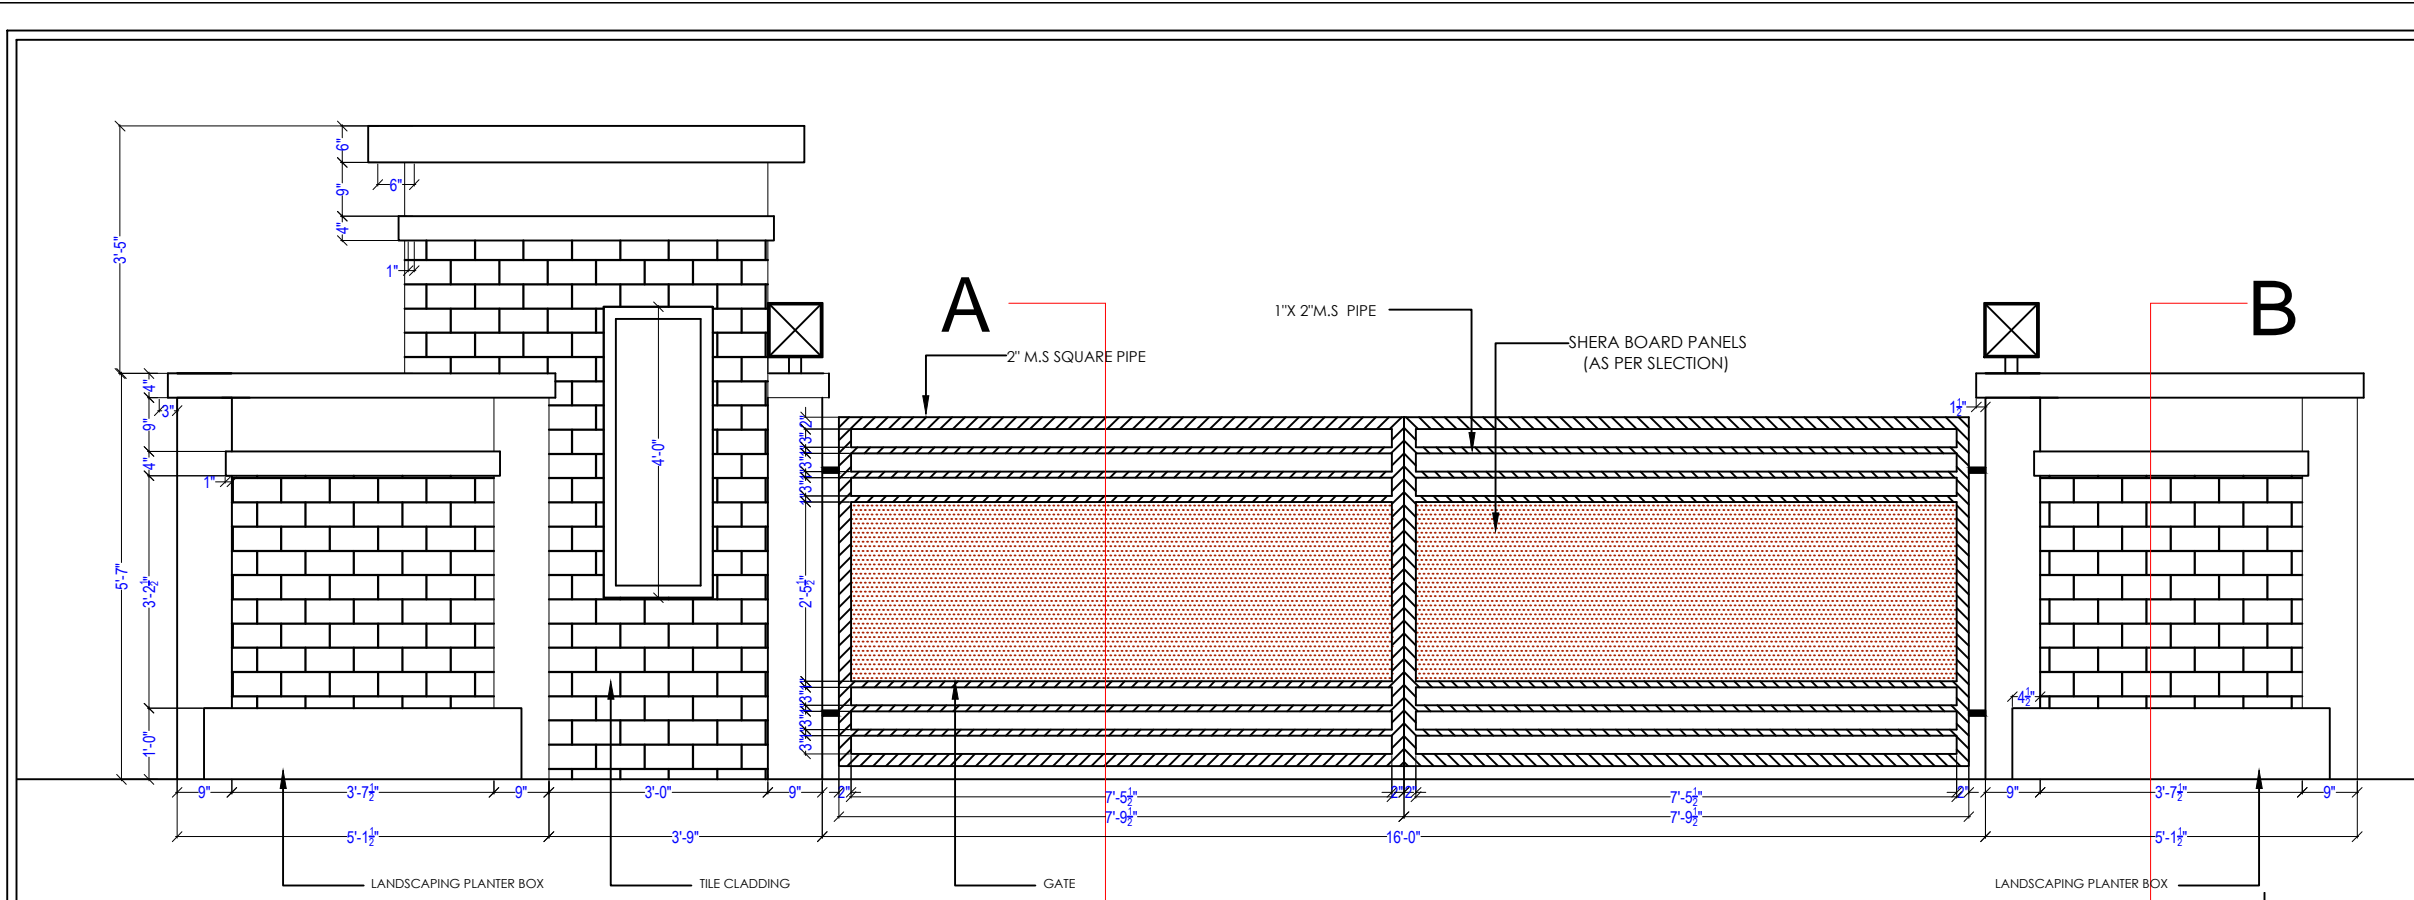

FRONT ELEVATION A




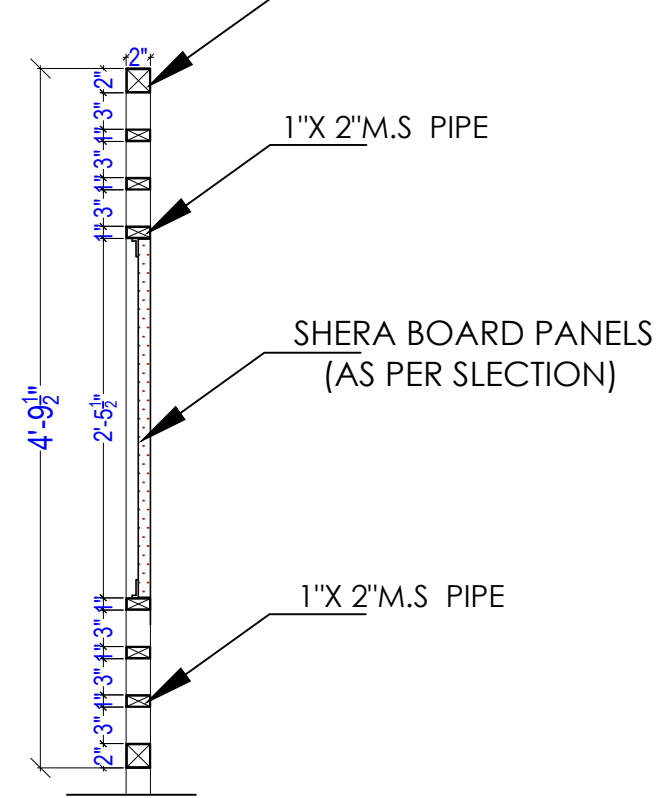


SECTION AA

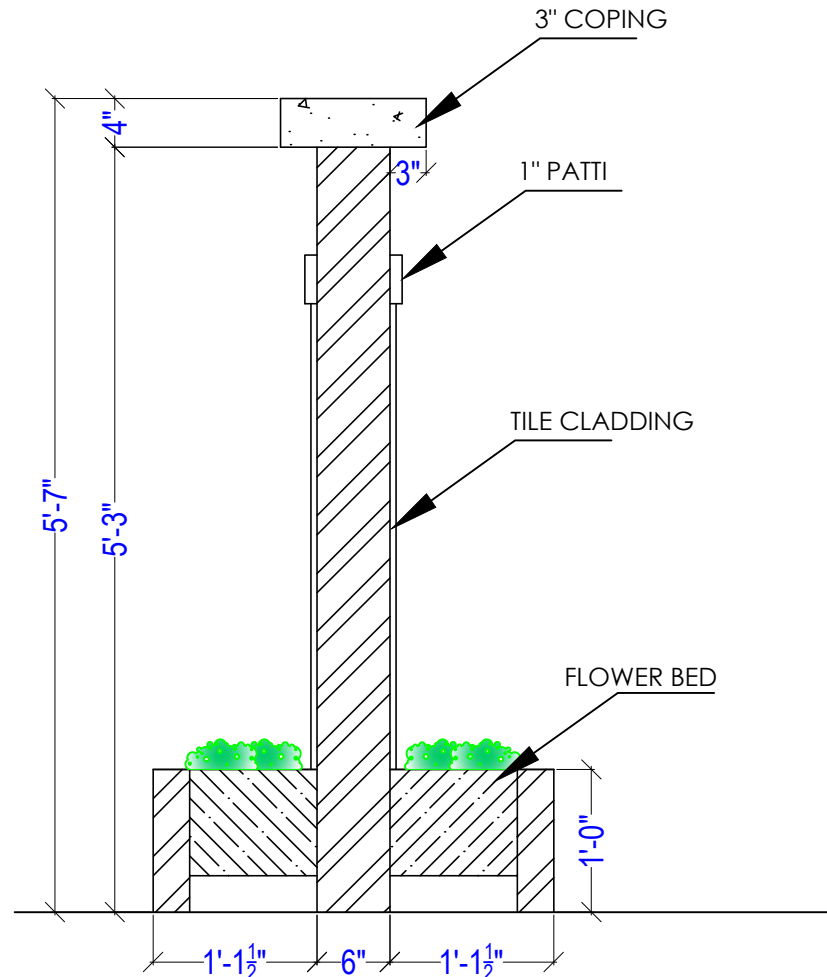

SECTION BB

PLAN-WATCHMAN CABIN

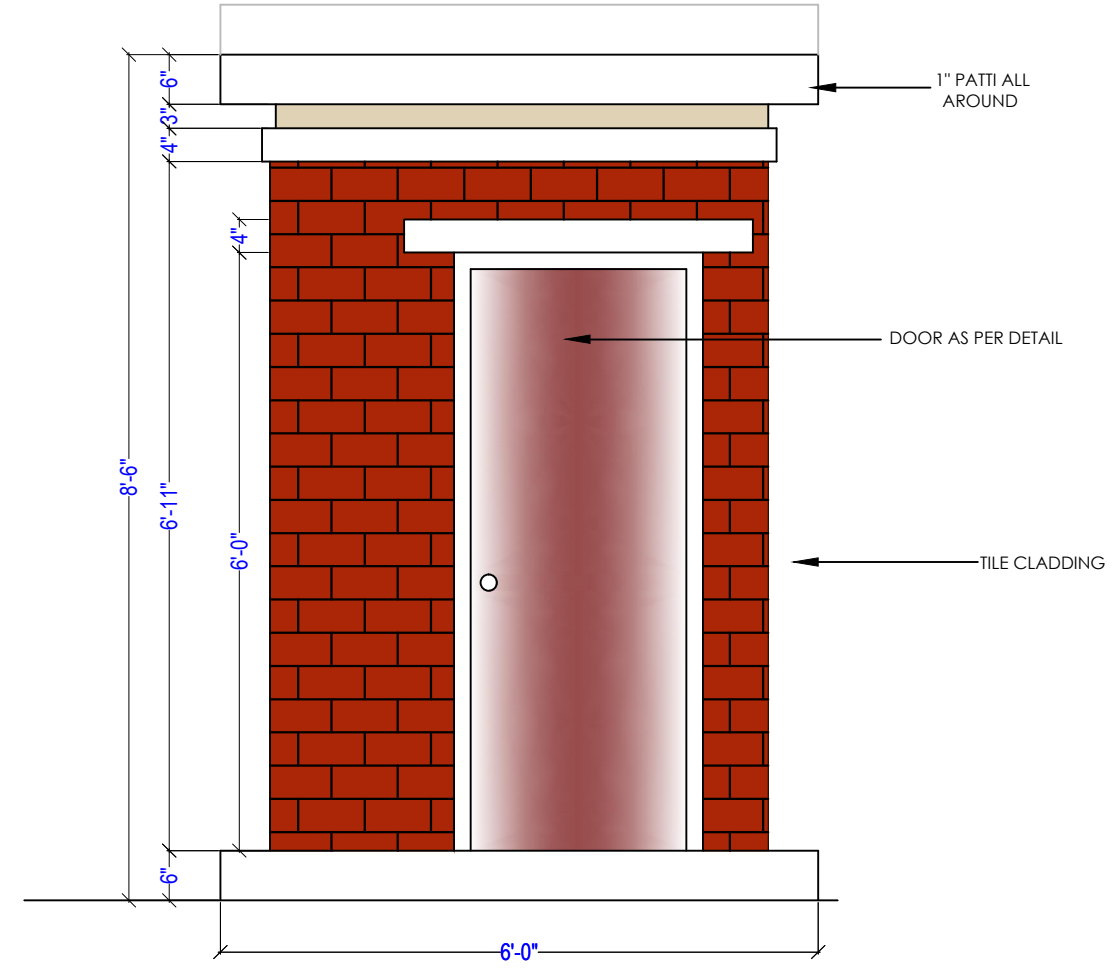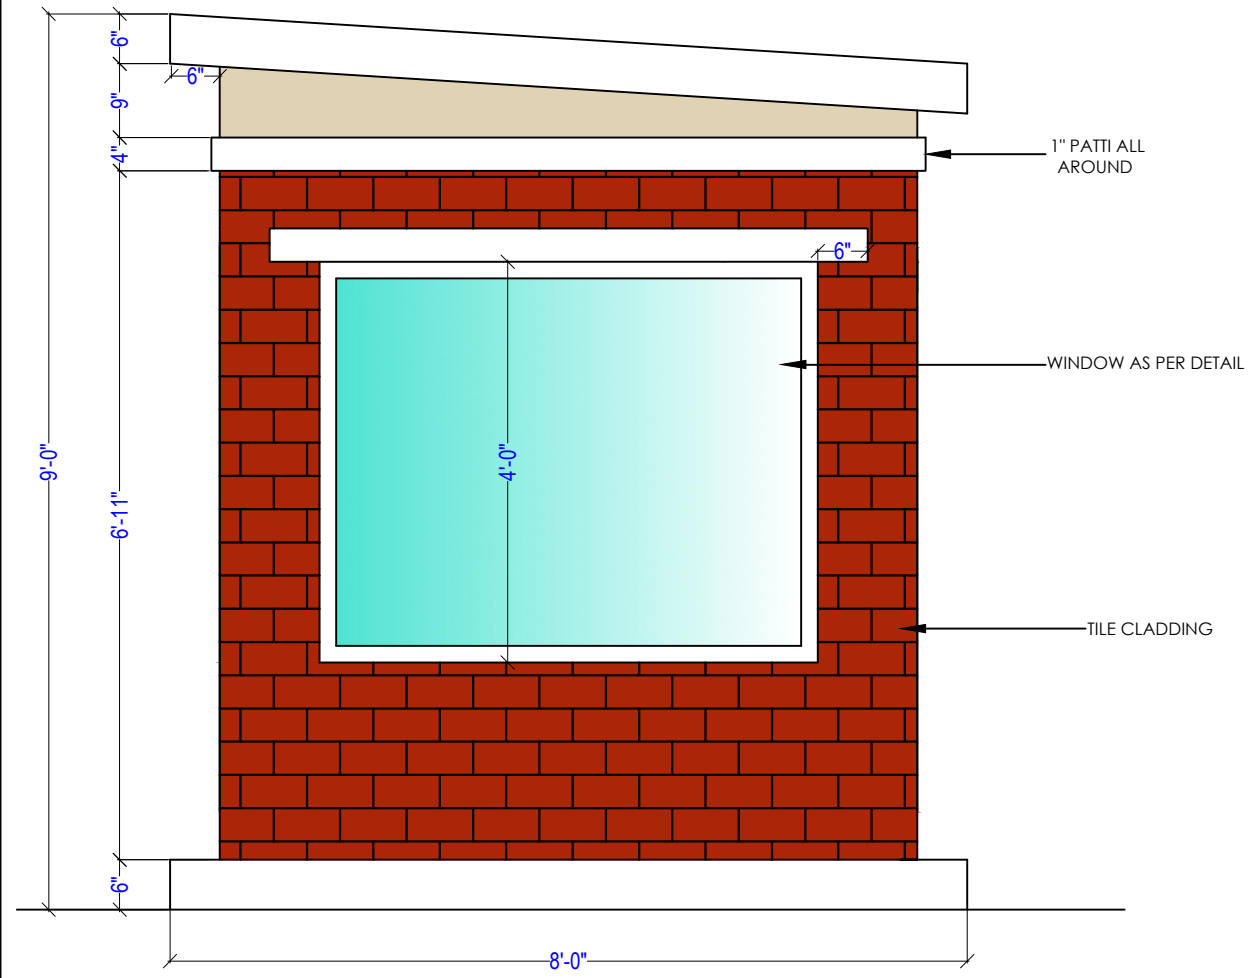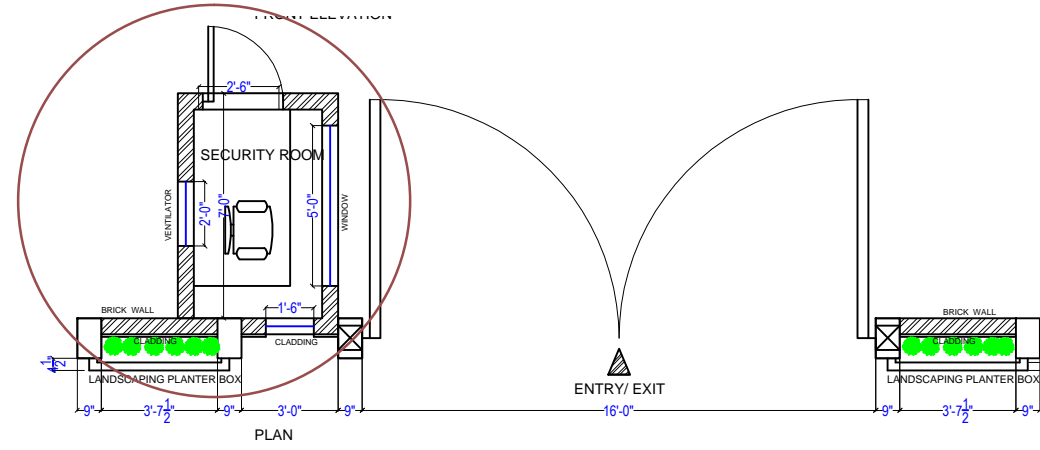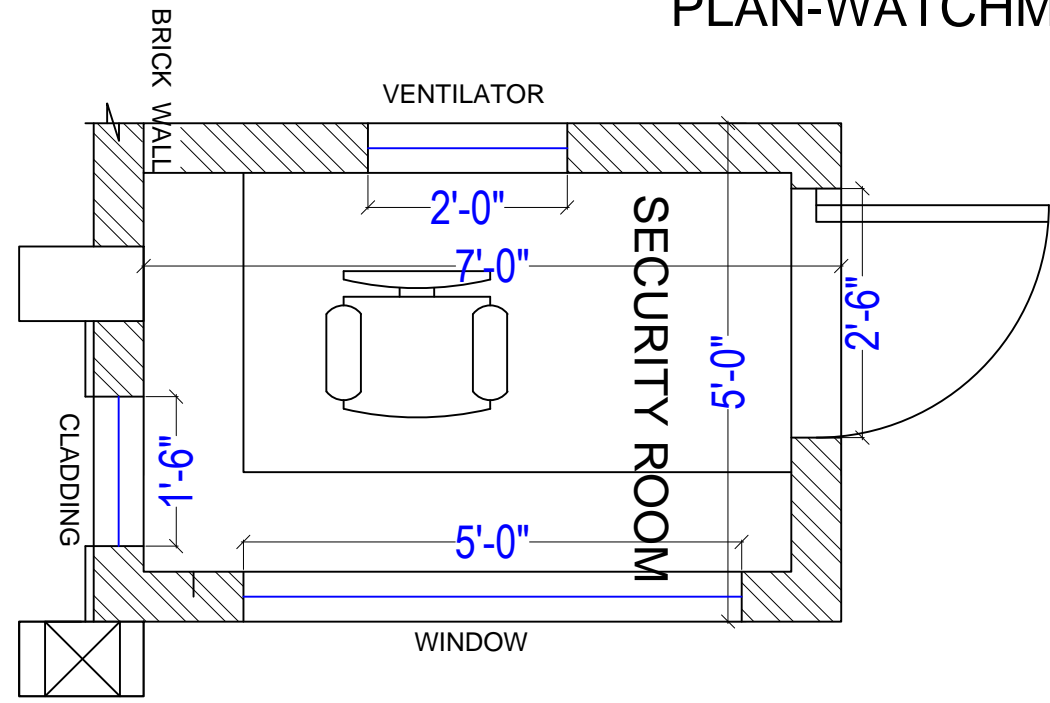

PROJECT
SERENE FARMS
YENKAPALLI
HYDERABAD

CLIENT
MODI PROPERTIES

TITLE
ARCHITECTURAL DRAWING





S.No	DATE	S.No	DATE

DRAWING DETAILS
INTERNAL GATE
WORKING DRAWING
PLAN

Scale:	NO SCALE
Drawn by:	AM
Checked by:	AR
Date:	12-12-2017
Drawing Code:	AR-GT-WD-PLAN
Sheet No:	3

INTERIOR CONSULTANTS:
ARDES
ARCHITECTS & INTERIOR DESIGNERS
7-1-212,SHIV-BAGH, AMEERPET, HYDERABAD.
040-23753316; email: mailardes@gmail.com

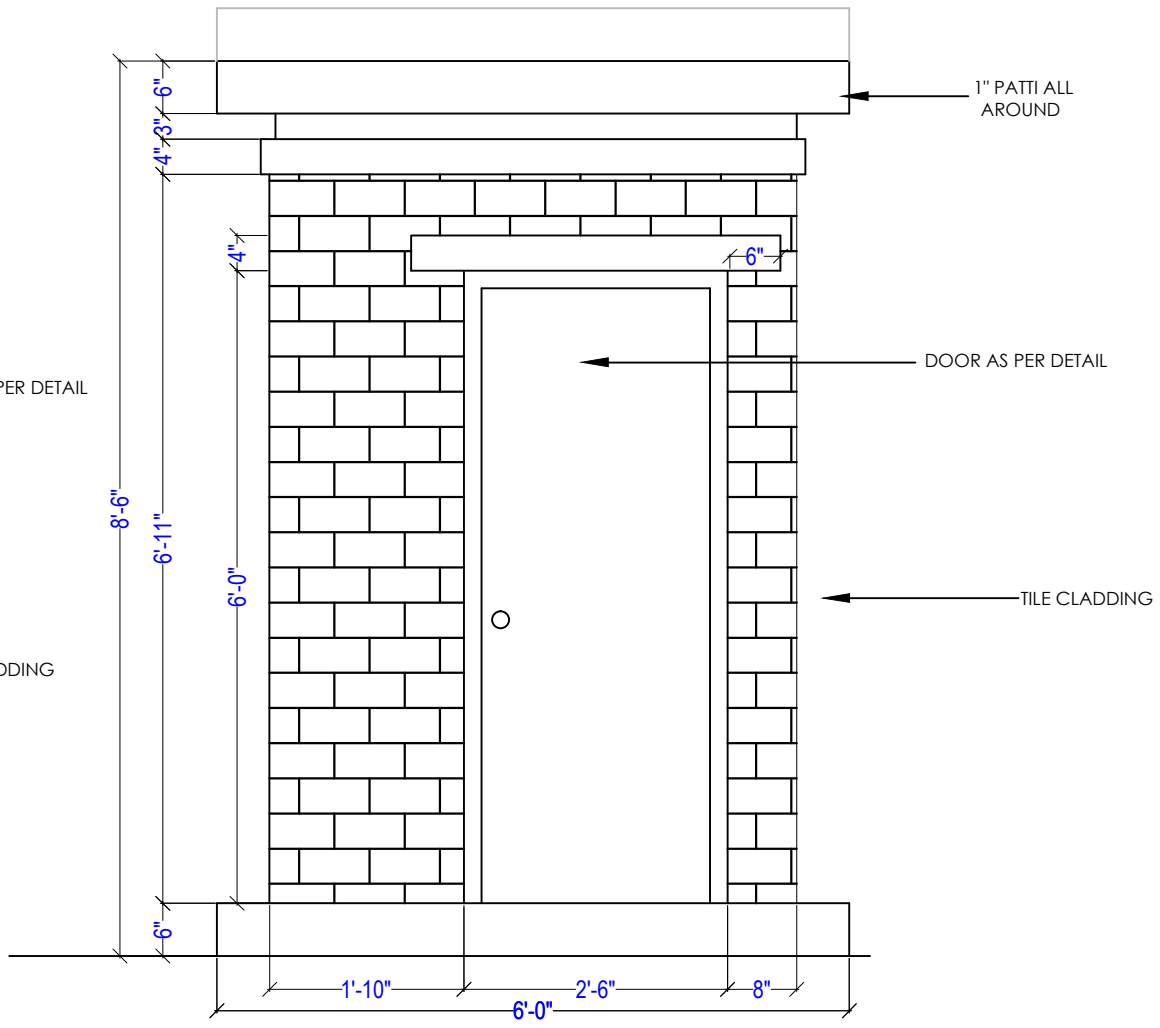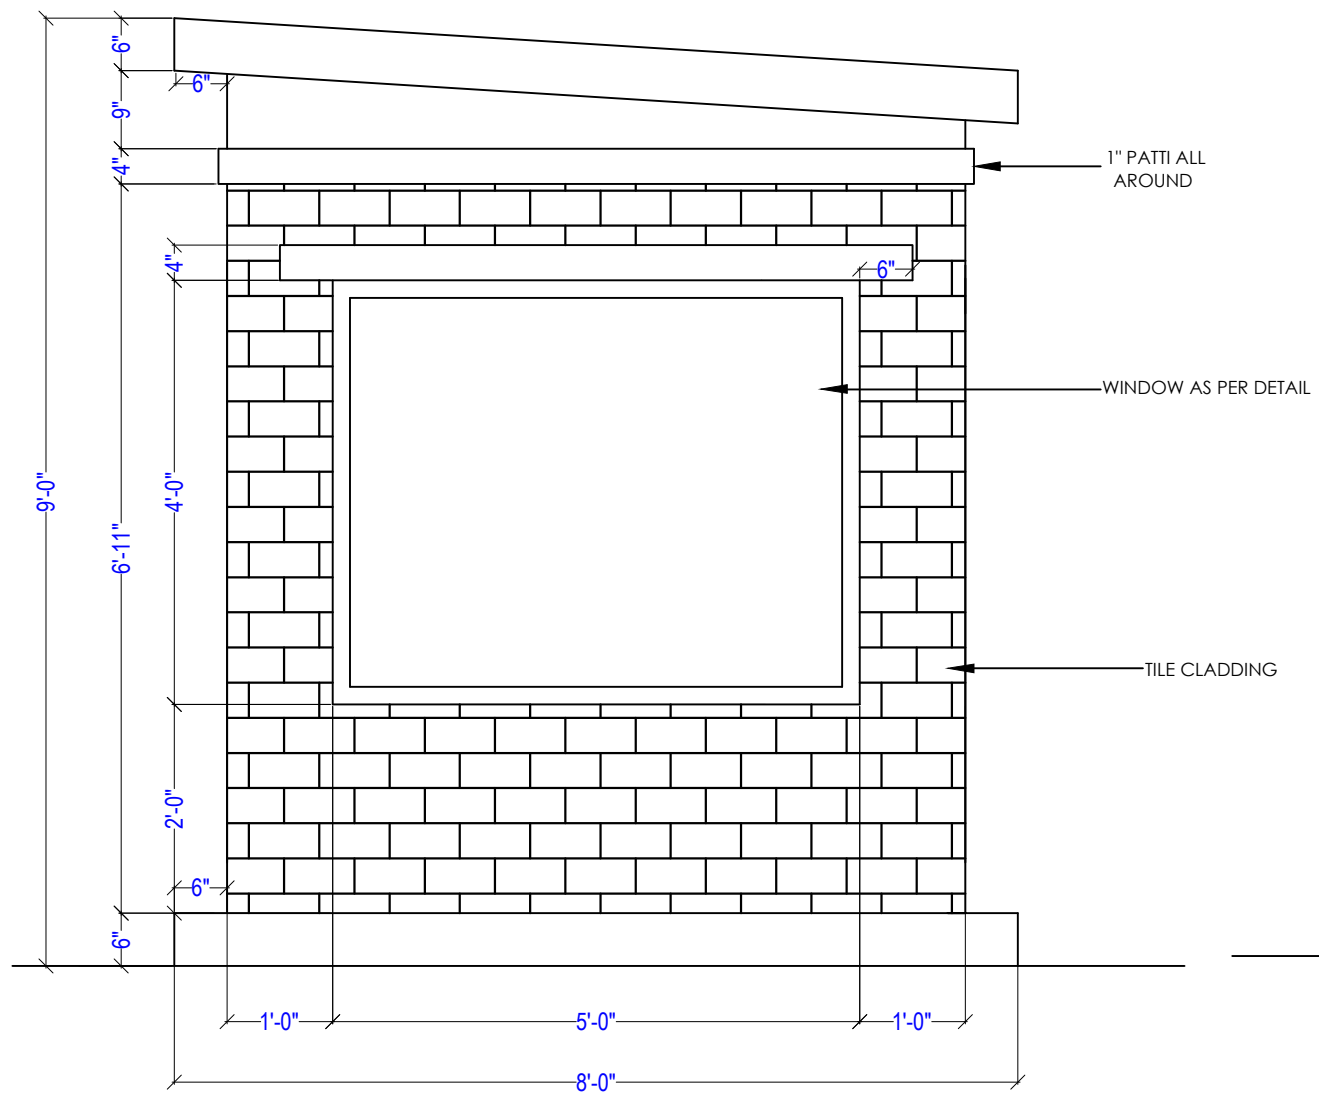

PROJECT
 SERENE FARMS
 YENKAPALLI
 HYDERABAD

CLIENT
 MODI PROPERTIES

TITLE
 ARCHITECTURAL DRAWING



S.No	DATE	S.No	DATE

DRAWING DETAILS
 INTERNAL GATE
 WORKING DRAWING
 PLAN

Scale:	NO SCALE
Drawn by:	AM
Checked by:	AR
Date:	12-12-2017
Drawing Code:	AR-GT-WD-PLAN
Sheet No:	4

INTERIOR CONSULTANTS:
ARDES
 ARCHITECTS & INTERIOR DESIGNERS
 7-1-212,SHIV-BAGH, AMEERPET, HYDERBAD.
 040-23753316; email: mailardes@gmail.com