


Plan

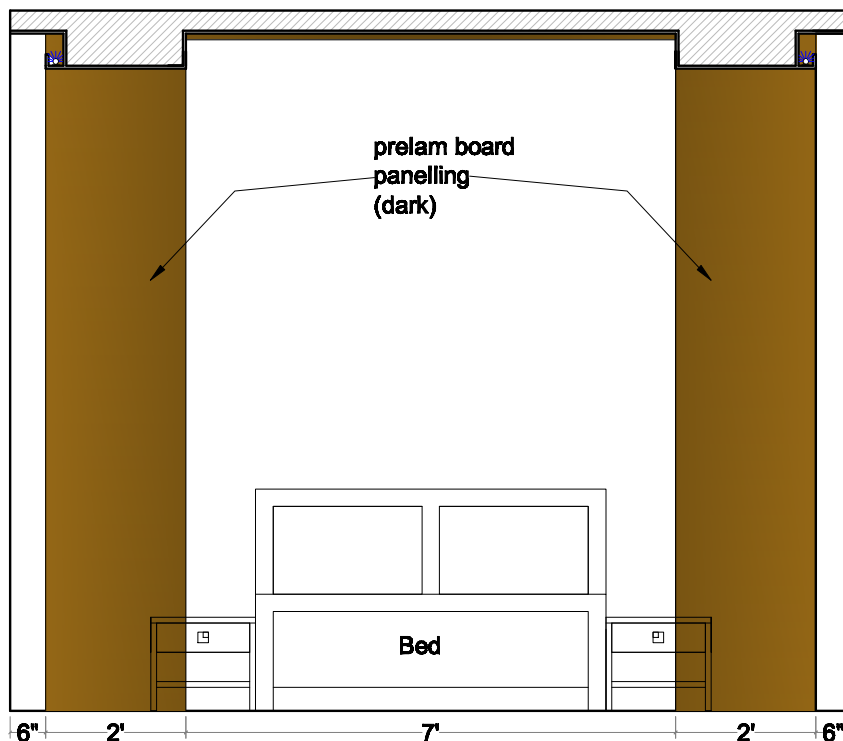


South Elevation

PROJECT
Serene Farms
YENKAPALLI
 Hyderabad

CLIENT
MODI PROPERTIES

TITLE
INTERIOR DRAWING
 WORKING DRAWING

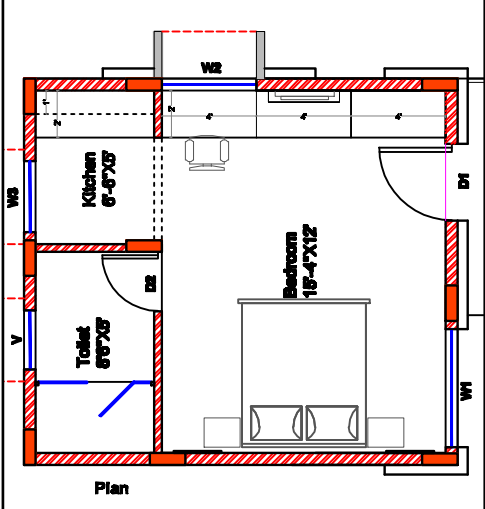




S.No	DATE	S.No	DATE

DRAWING DETAILS
Carpentry Details
Cottage

Scale:
 Drawn by: AM
 Checked by: AR
 Date: 29-3-16, 16/8/16
 Drawing Code: **AR-COT-CD-2**
 Sheet No:

INTERIOR CONSULTANTS:

ARCHITECTS & INTERIOR DESIGNERS
 7-1-212,SHIV-BAGH, AMEERPET, HYDERBAD.
 040-23753316; email: mailarades@gmail.com

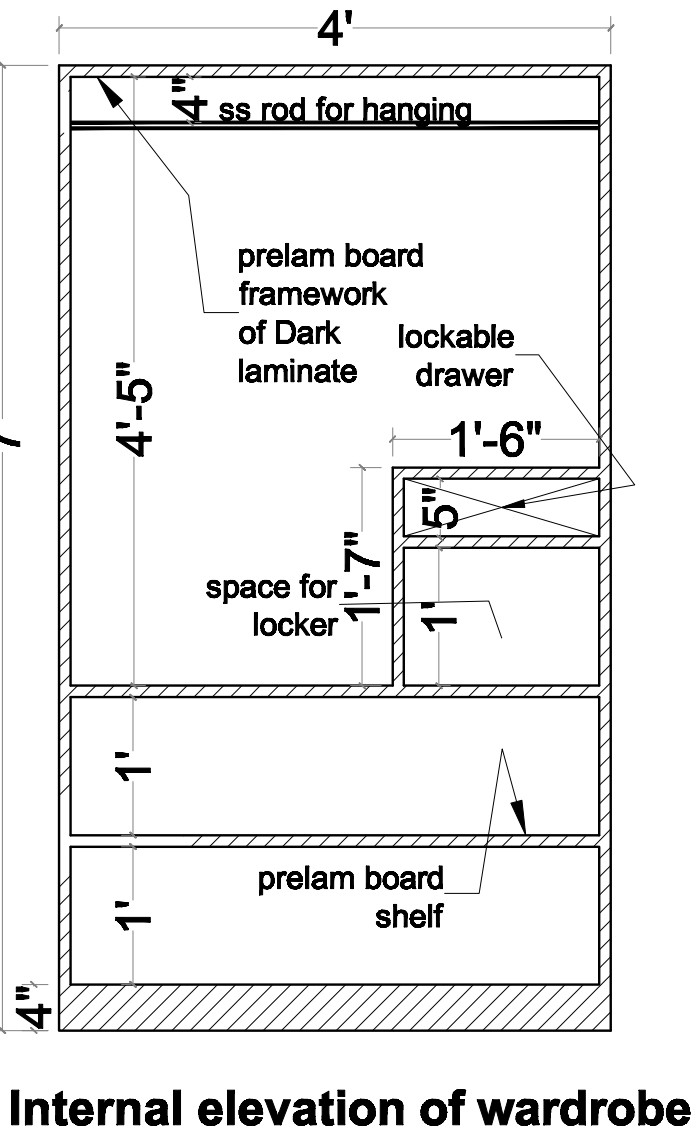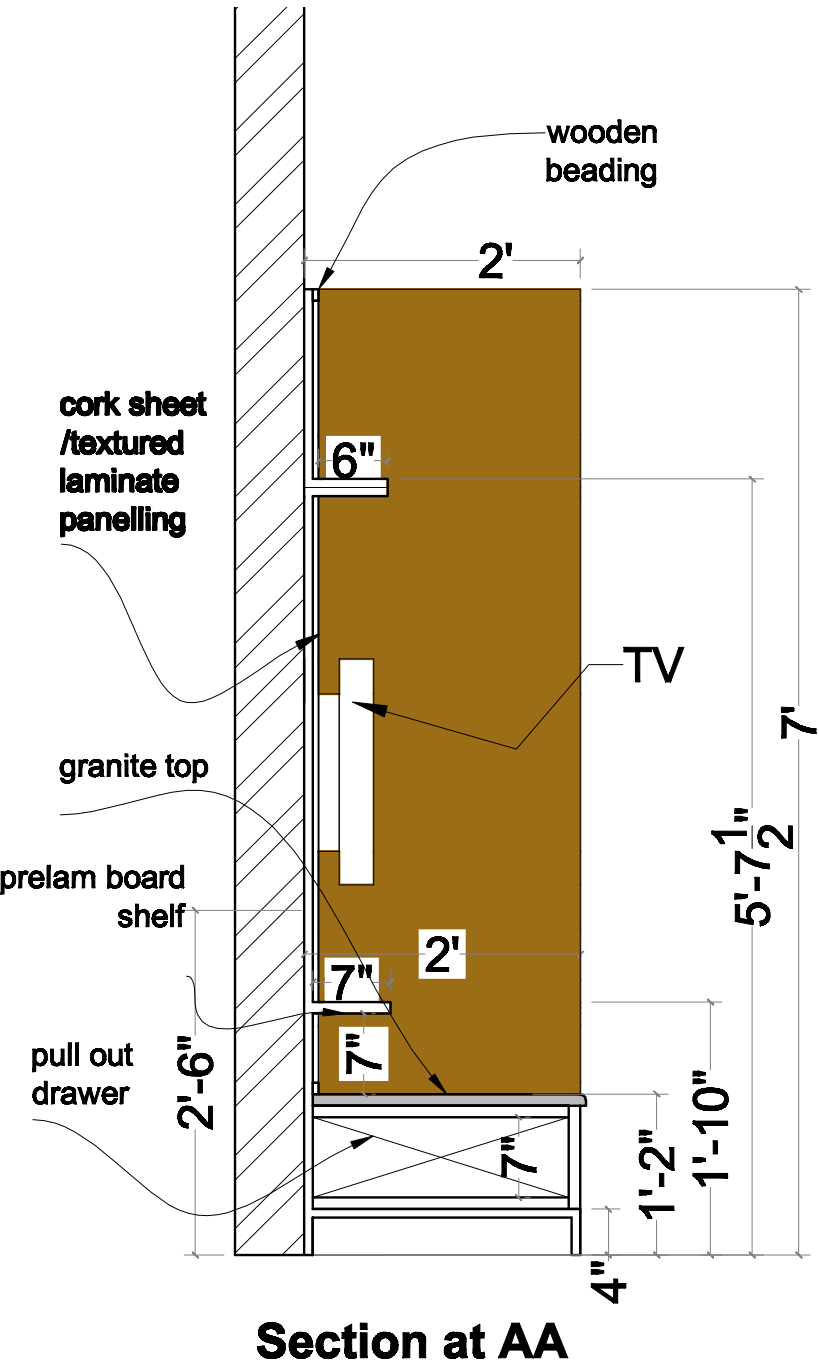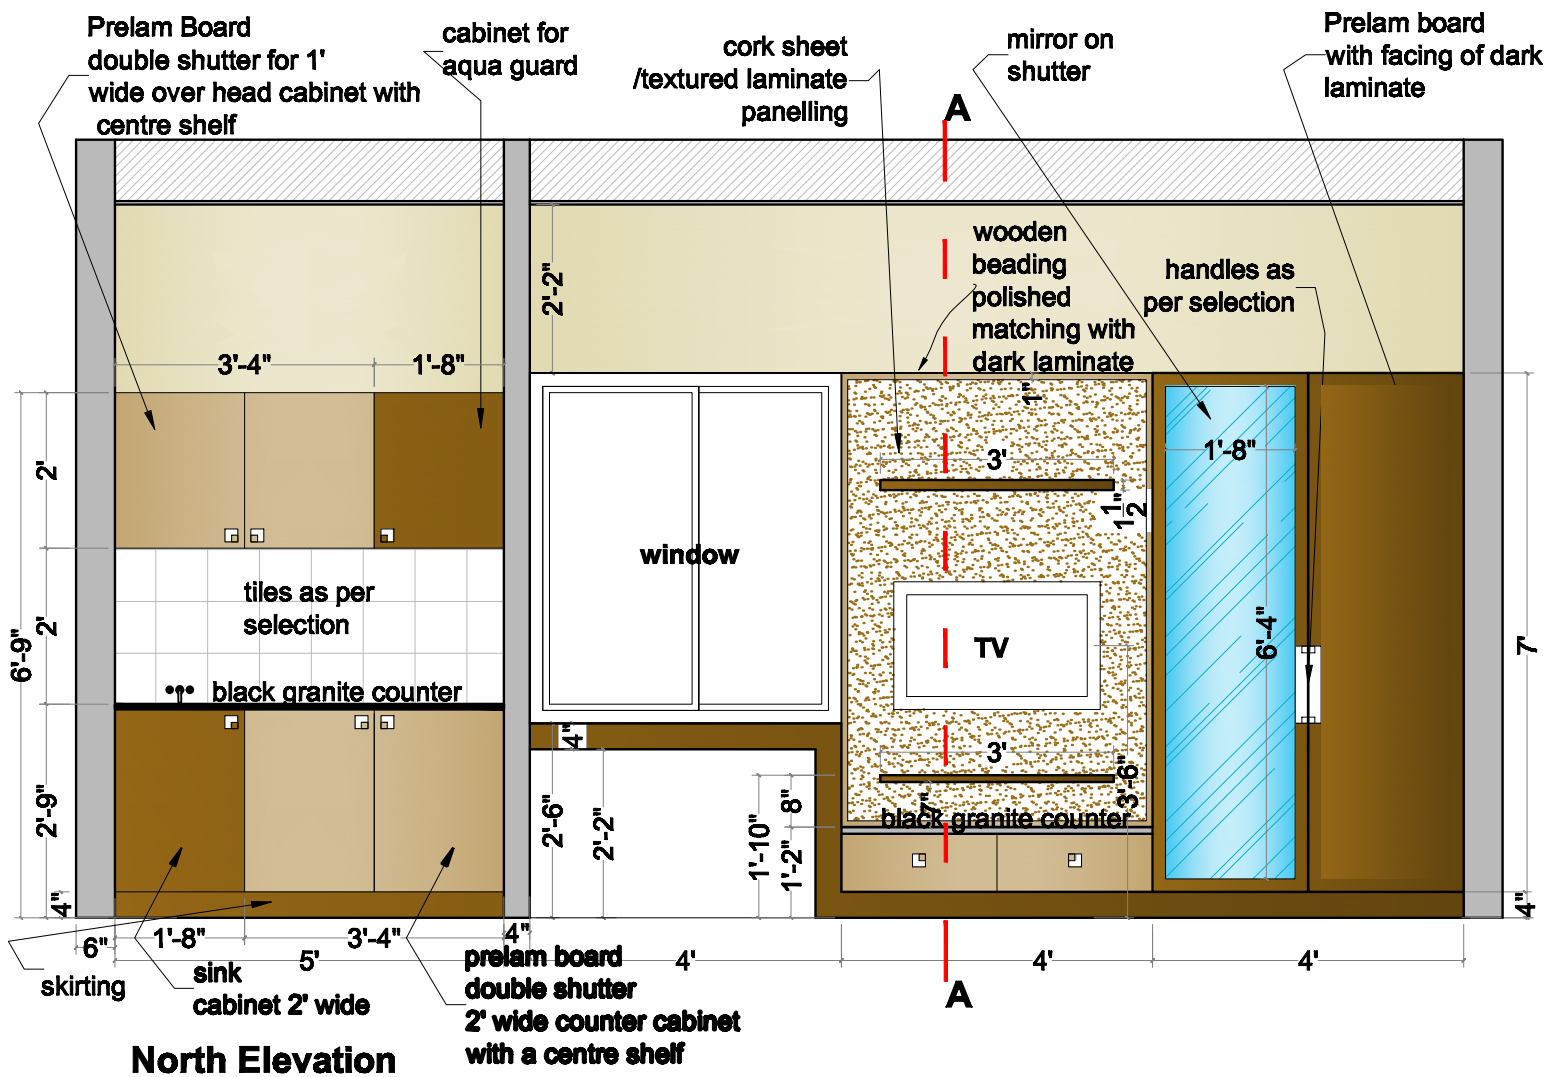

PROJECT
Serene Farms
YENKAPALLI
 Hyderabad

CLIENT
MODI PROPERTIES

TITLE
INTERIOR DRAWING
 WORKING DRAWING

PRE LAMINATED BOARD:
 DARK LAMINATE - SHADE NO. OD 0075
 LIGHT LAMINATE - SHADE NO. OD 0071

S.No	DATE	S.No	DATE

DRAWING DETAILS
Carpentry Details
 Cottage

Scale:
 Drawn by: AM
 Checked by: AR
 Date: 29-3-16, 12-4-16, 16/8/16
 Drawing Code: **AR-COT-CD-1**

Sheet No:
 INTERIOR CONSULTANTS:
ARDES
 ARCHITECTS & INTERIOR DESIGNERS
 7-1-212,SHIV-BAGH, AMEERPET, HYDERBAD.
 040-23753316; email: mailardes@gmail.com