


FRONT ELEVATION

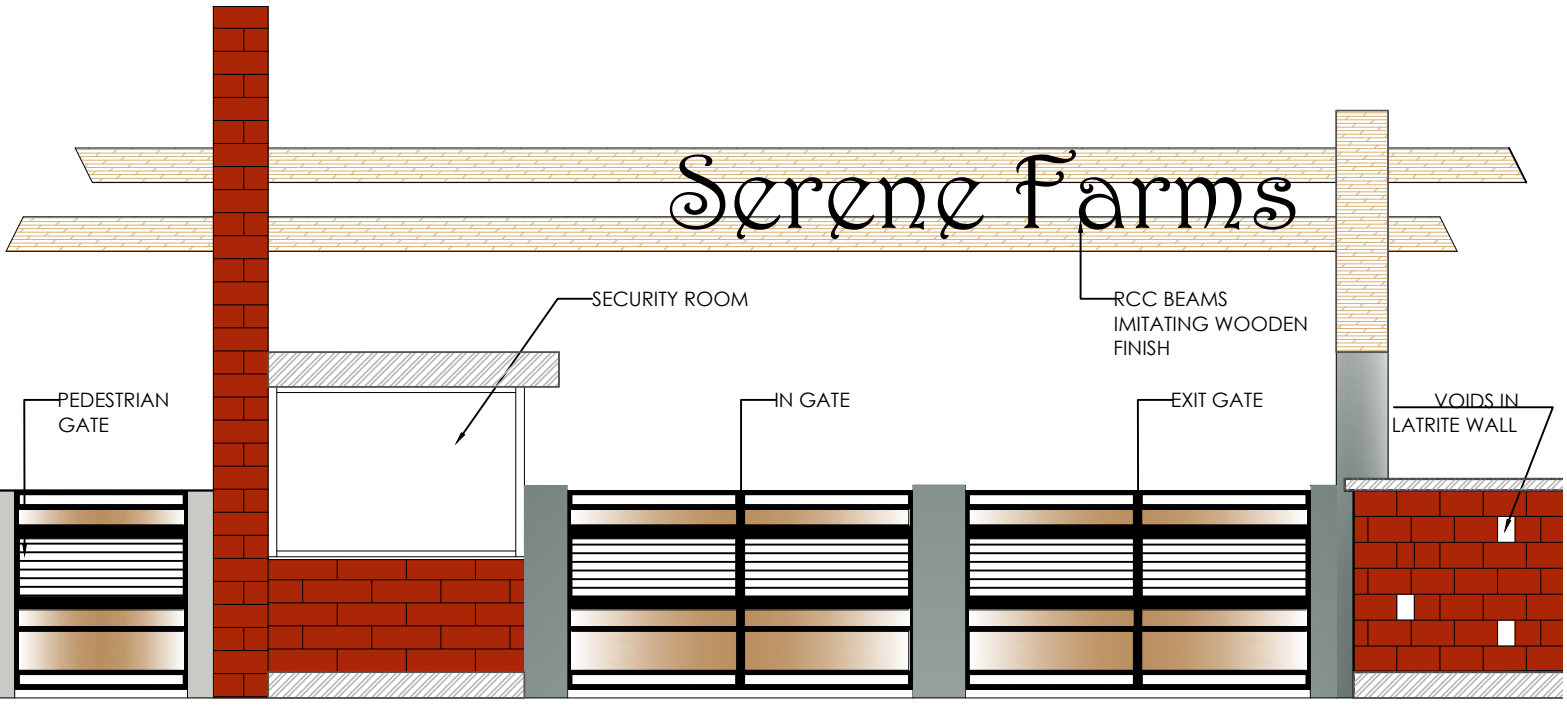

FRONT ELEVATION

ROOM	DESCRIPTION	REFERENCE
GATE BEAM	Royale play(IDC) Ironic	Asian Paints (Color Next 15)
CORNICE	Silica dream (8235)	Asian Paints (Color Next 15)

PROJECT	SERENE FARMS
	YENKAPALLI
	HYDERABAD
CLIENT	MODI PROPERTIES

TITLE
ARCHITECTURAL DRAWING

S.No	DATE	S.No	DATE

DRAWING DETAILS
ENTRY WALL-COLOR CODE

Scale:	NO SCALE
Drawn by:	PRANAYA
Checked by:	AR
Date:	5-01-2017
Drawing Code:	AR-Entrance
Sheet No:	1

INTERIOR CONSULTANTS:

ARDES
ARCHITECTS & INTERIOR DESIGNERS
7-1-212.SHIV-BAGH, AMEERPET, HYDERBAD.
040-23753316; email: mailardes@gmail.com