



SECTION A-A

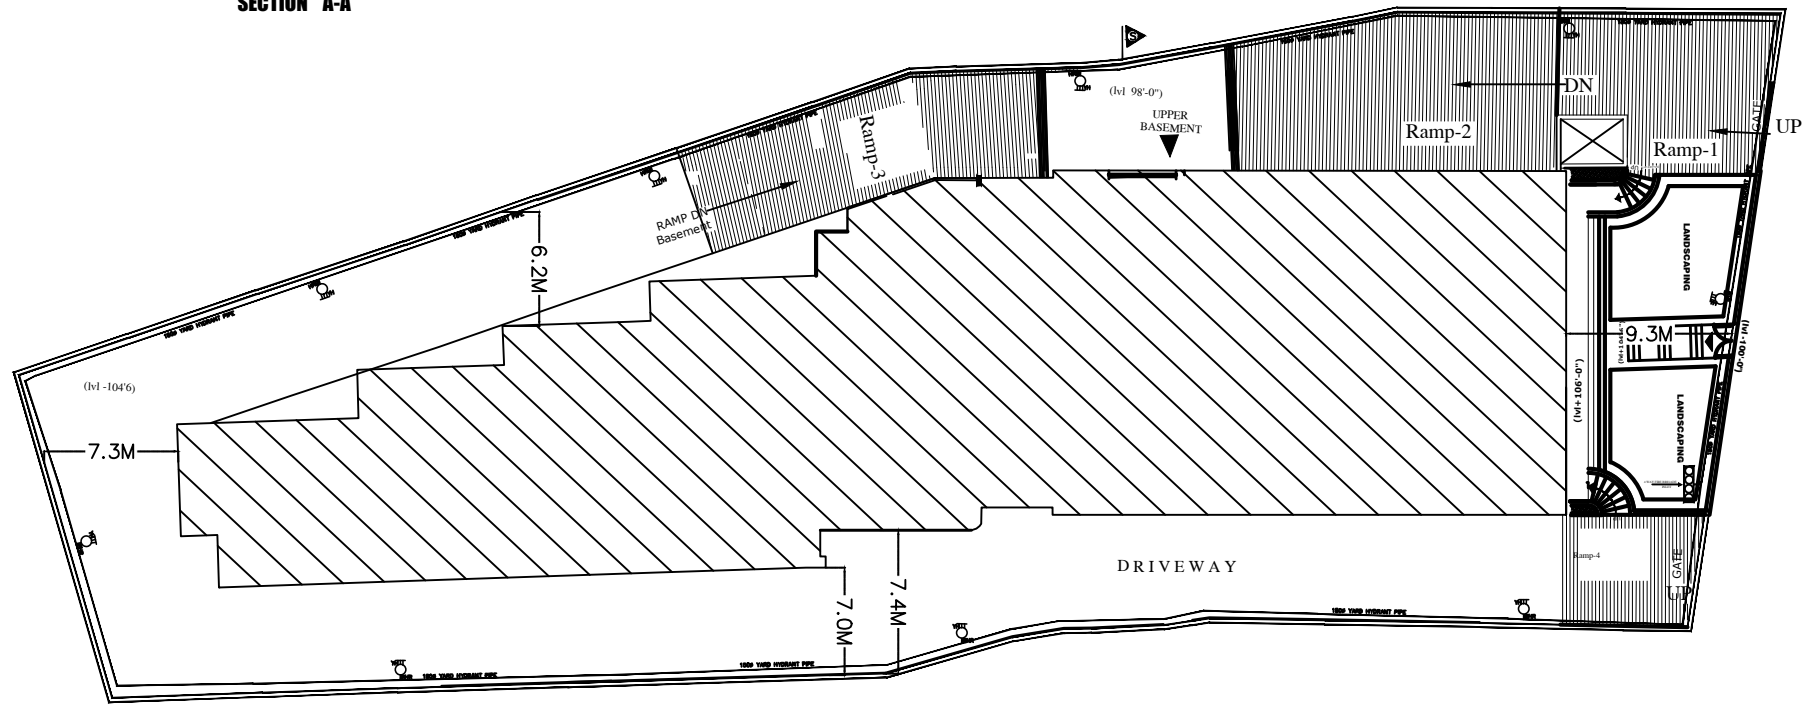

SITE PLAN

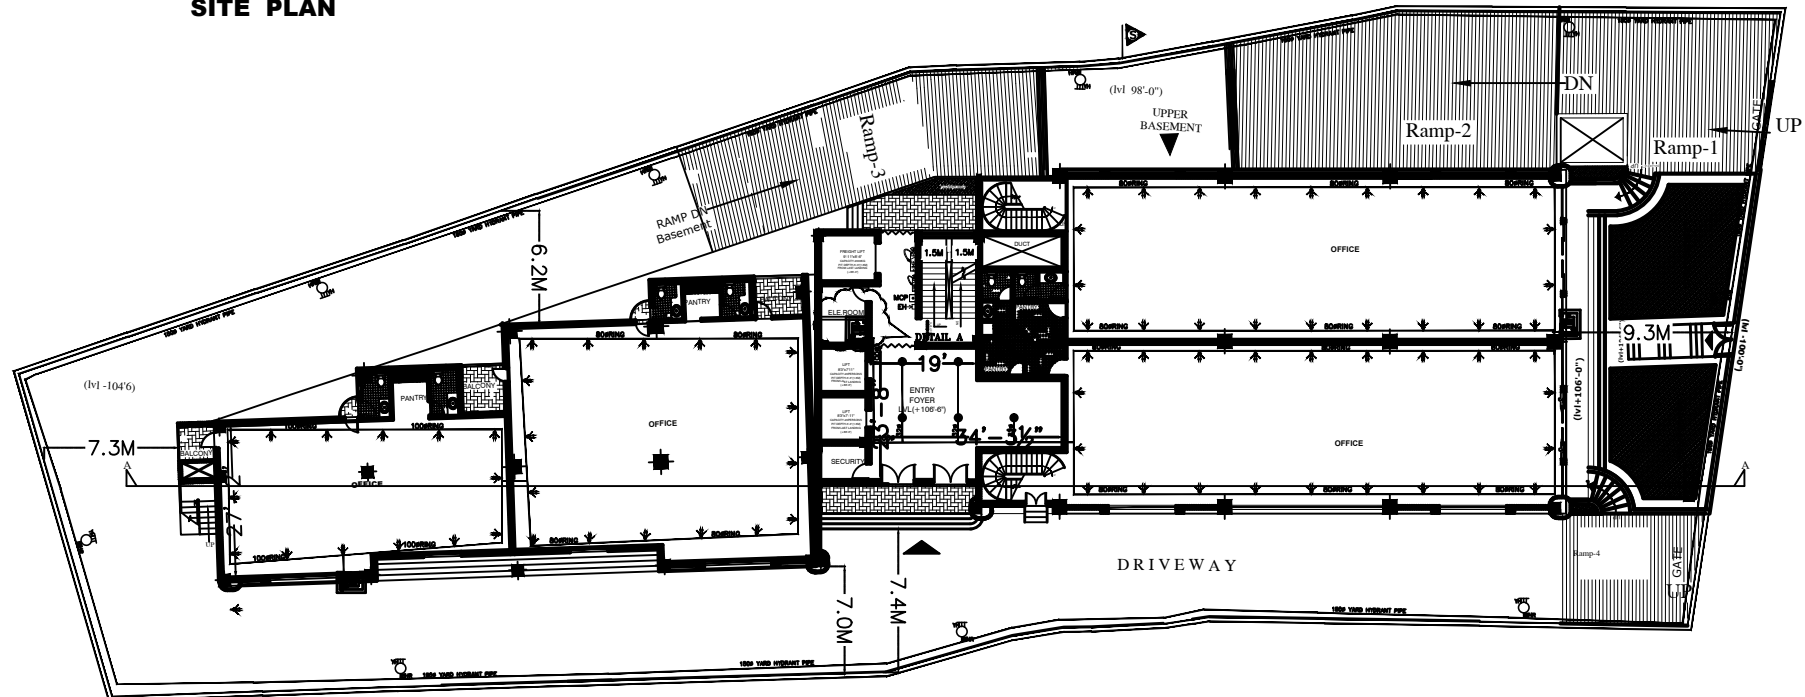

GROUND FLOOR PLAN

PLAN SHOWING THE EXISTING COMMERCIAL COMPLEX IN MPL BEARING NO : 1-10-176 SITUATED AT BEGUMPET PUBLIC SCHOOL SECUNDERABAD BELONGS TO:

SMT : KOKILA BEN KADAKIA
W/O : SRI JAYANTI LAL M KADAKIA

REFERENCE

SCALE 1:100

EXISTING

NEIGHBOURS

SHEET NO. 01



SCHEDULE OF JOINERY

DOORS D	1.52 x 2.13 M	W 1.82 x 1.37 M
D1	0.09 x 2.13 M	
D2	0.75 x 2.13 M	

VENTILATORS 1.83 x 0.60 MV1 1.90 x 0.60 M

AREAS

TOTAL PLOT AREA	3682.36 SQ. MTS
AFFECTED U/R/W	3078.82 SQ. MTS
REMAINING AREA	2767.82 SQ. MTS
PERMISSIBLE F.S.I	
1:1.75 3078.82X1.75	5387.93 SQ. MTS
R.W-1:1-311.00X1	311.00 SQ. MTS
COMMON AREA =35%	1885.00 SQ. MTS

FLOOR AREA	PLINTH SQ.MTS	COMMON SQ.MTS
BASEMENT 01	1764.00	57.42
BASEMENT 02	1764.00	57.42
GROUND	950.42	214.94
1ST FLOOR	993.43	263.72
2ND FLOOR	1207.57	347.63
3RD FLOOR	1207.57	347.63
4TH FLOOR	1207.57	347.63
TOTAL	9094.56	1636.54

ARCHITECTS SIGNATURE

OWNERS SIGNATURE

STRUCTURAL SIGNATURE