

PROJECT  
VILLA ORCHIDS  
KOWKUR  
SEC-BAD


CLIENT  
MODI PROPERTIES & INVESTMENTS  
PRIVATE LIMITED

TITLE  
ARCHITECTURAL DRAWING  
WORKING DRAWINGS

S.No	DATE	S.No	DATE

DRAWING DETAILS  
VOC A1 RAILING DESIGN

Scale: NTS  
Drawn by: SAROU  
Checked by: AR  
Date: 13-04-2018  
Drawing Code: A1-RL1  
Sheet No: 01  
INTERIOR CONSULTANTS:

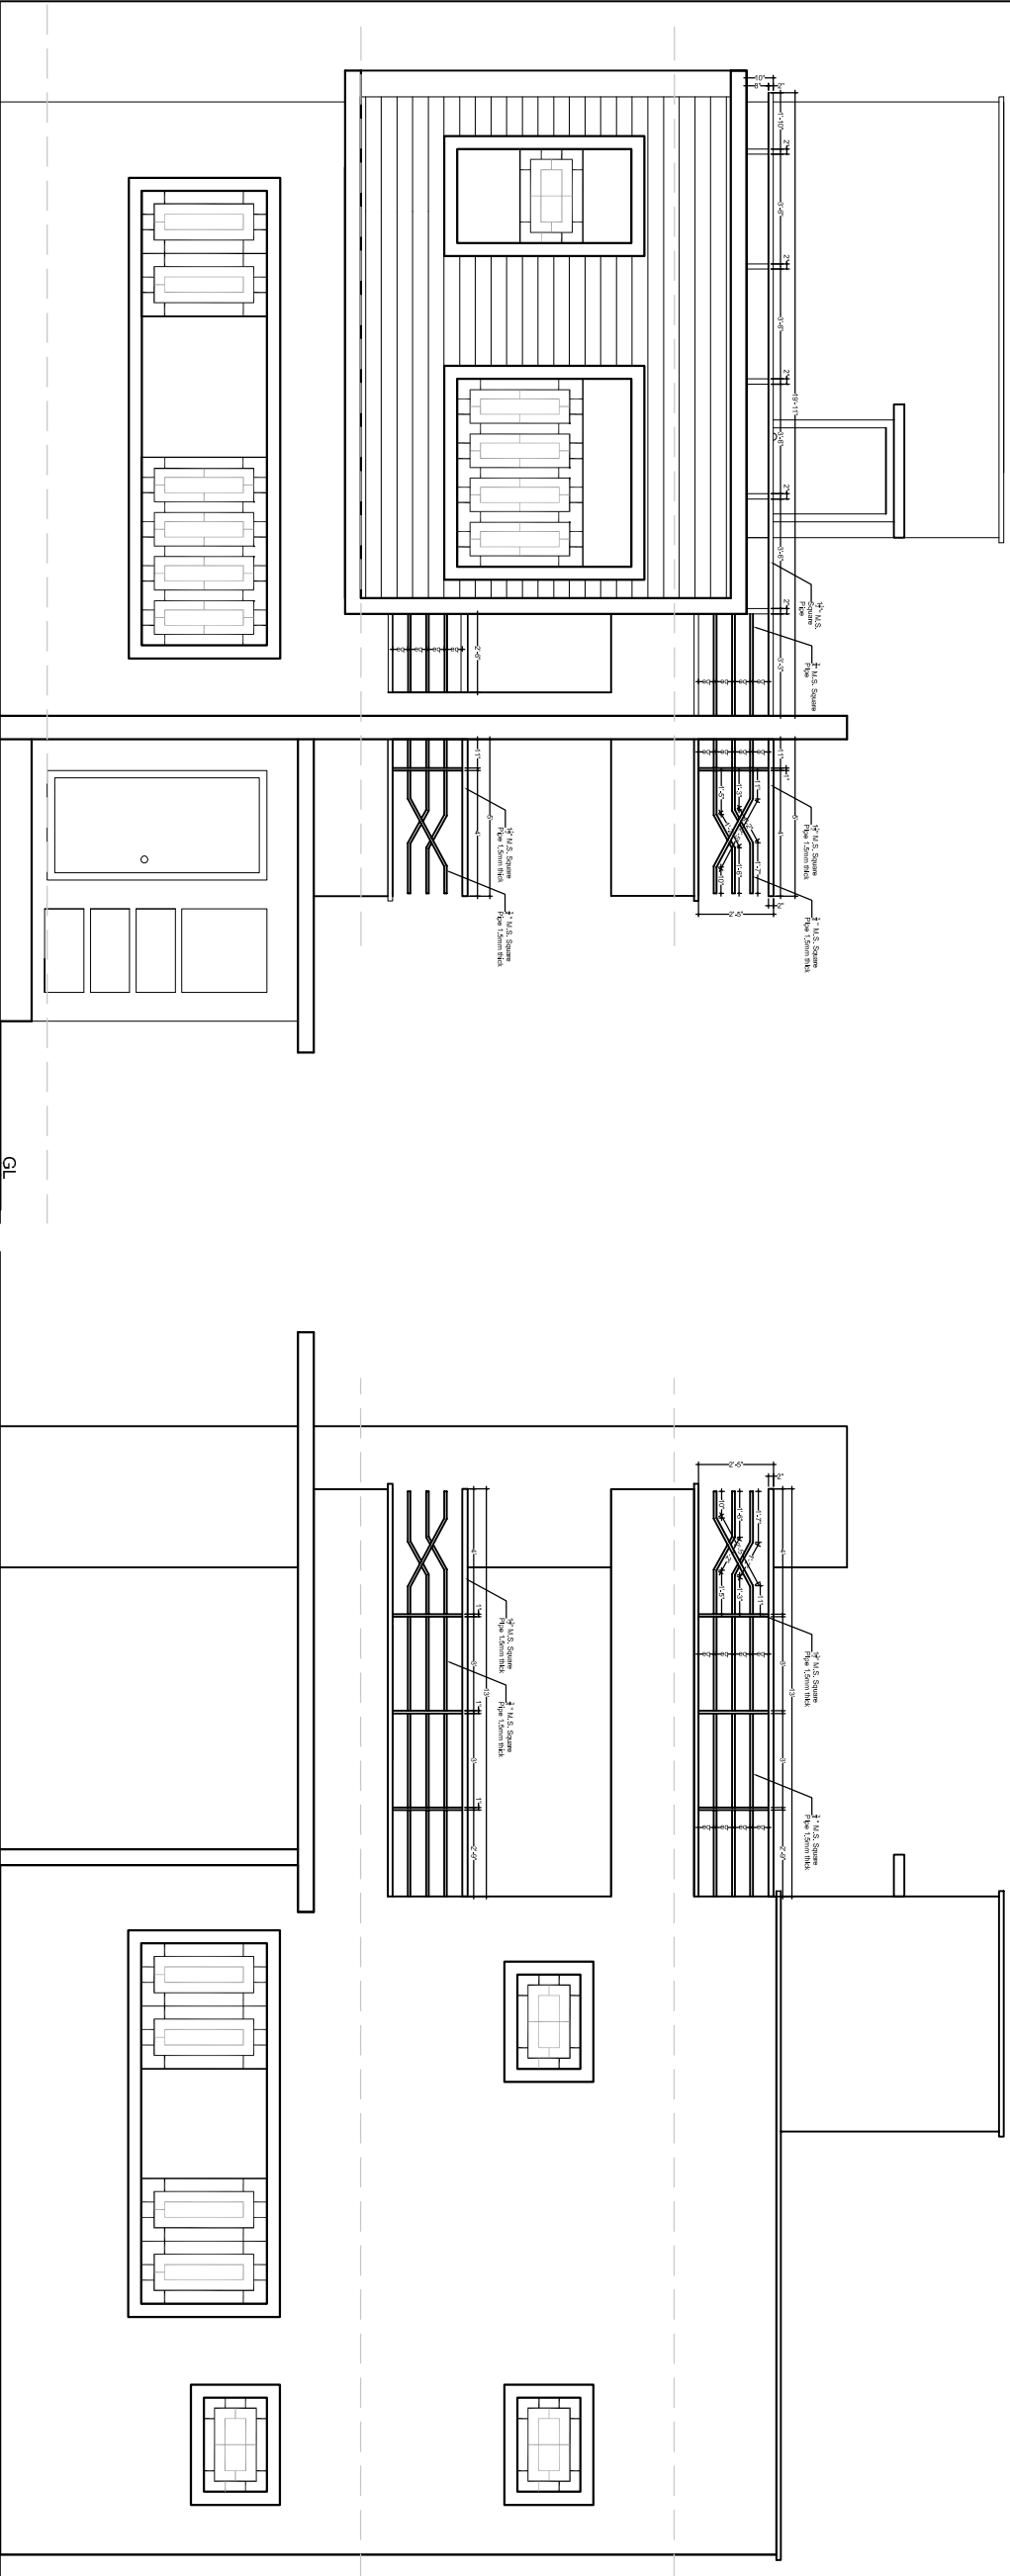

VILLA A1 EAST ELEVATION

VILLA A1 NORTH ELEVATION

**ARDES**  
ARCHITECTS & INTERIOR DESIGNERS  
7-1-212, SHIV-BAGH, AMERPET, HYDERABAD.  
040-23753316; emil: moliarades@gmail.com