

PROJECT

VILLA ORCHIDS

KOWKUR

SECBAD


CLIENT

MODI PROPERTIES & INVESTMENTS PVT LTD


TITLE

ARCHITECTURAL DRAWING

WORKING DRAWING

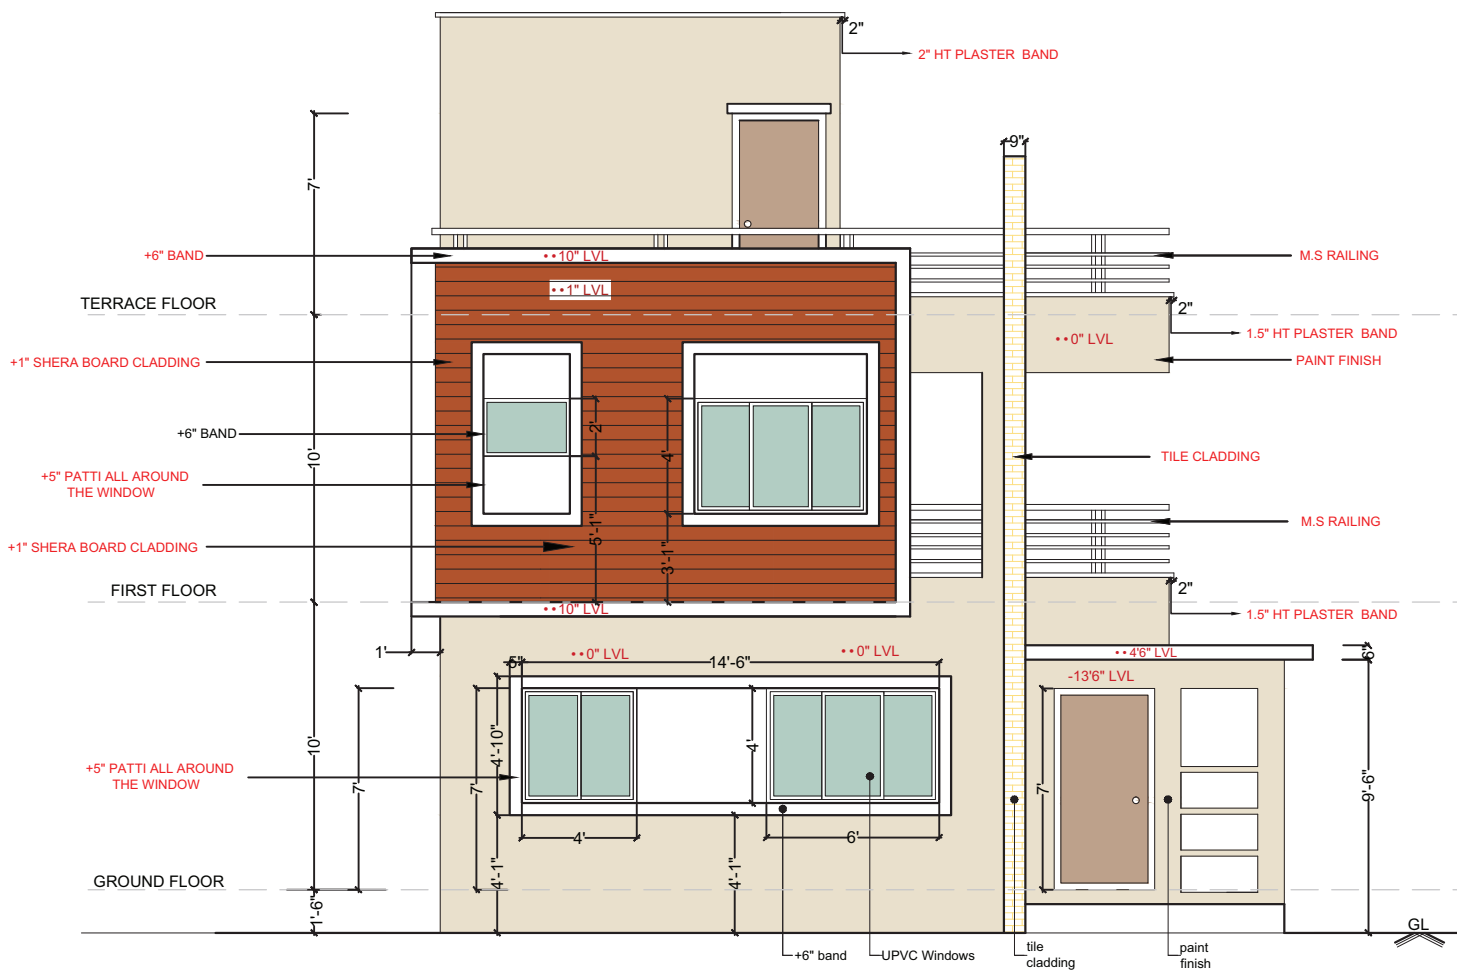

EAST ELEVATION

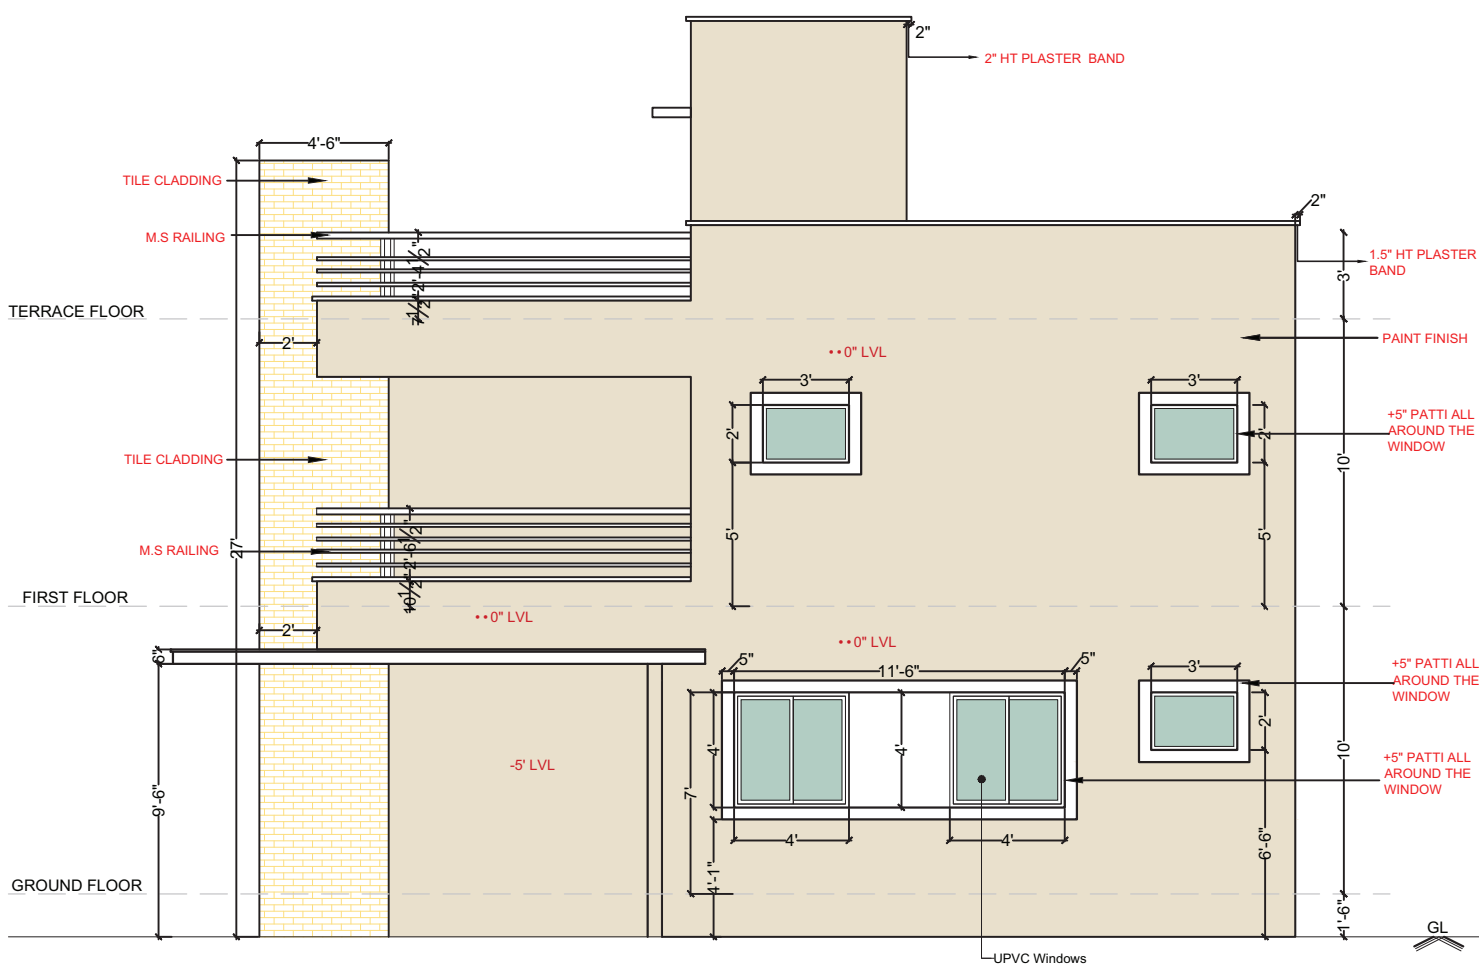

NORTH ELEVATION

EAST FACING VILLA-A1

DRAWING DETAILS

ELEVATION DETAIL

Scale:

Drawn by: SAROJ

Checked by: AR

Date: 15.06.18;03-10-17

Drawing Code: AR--VILLA-E

Sheet No:

INTERIOR CONSULTANTS:

ARDES
ARCHITECTS & INTERIOR DESIGNERS

7-1-212,SHIV-BAGH, AMEERPET, HYDERBAD.
040-23753316; email: mailardes@gmail.com