


WEST ELEVATION

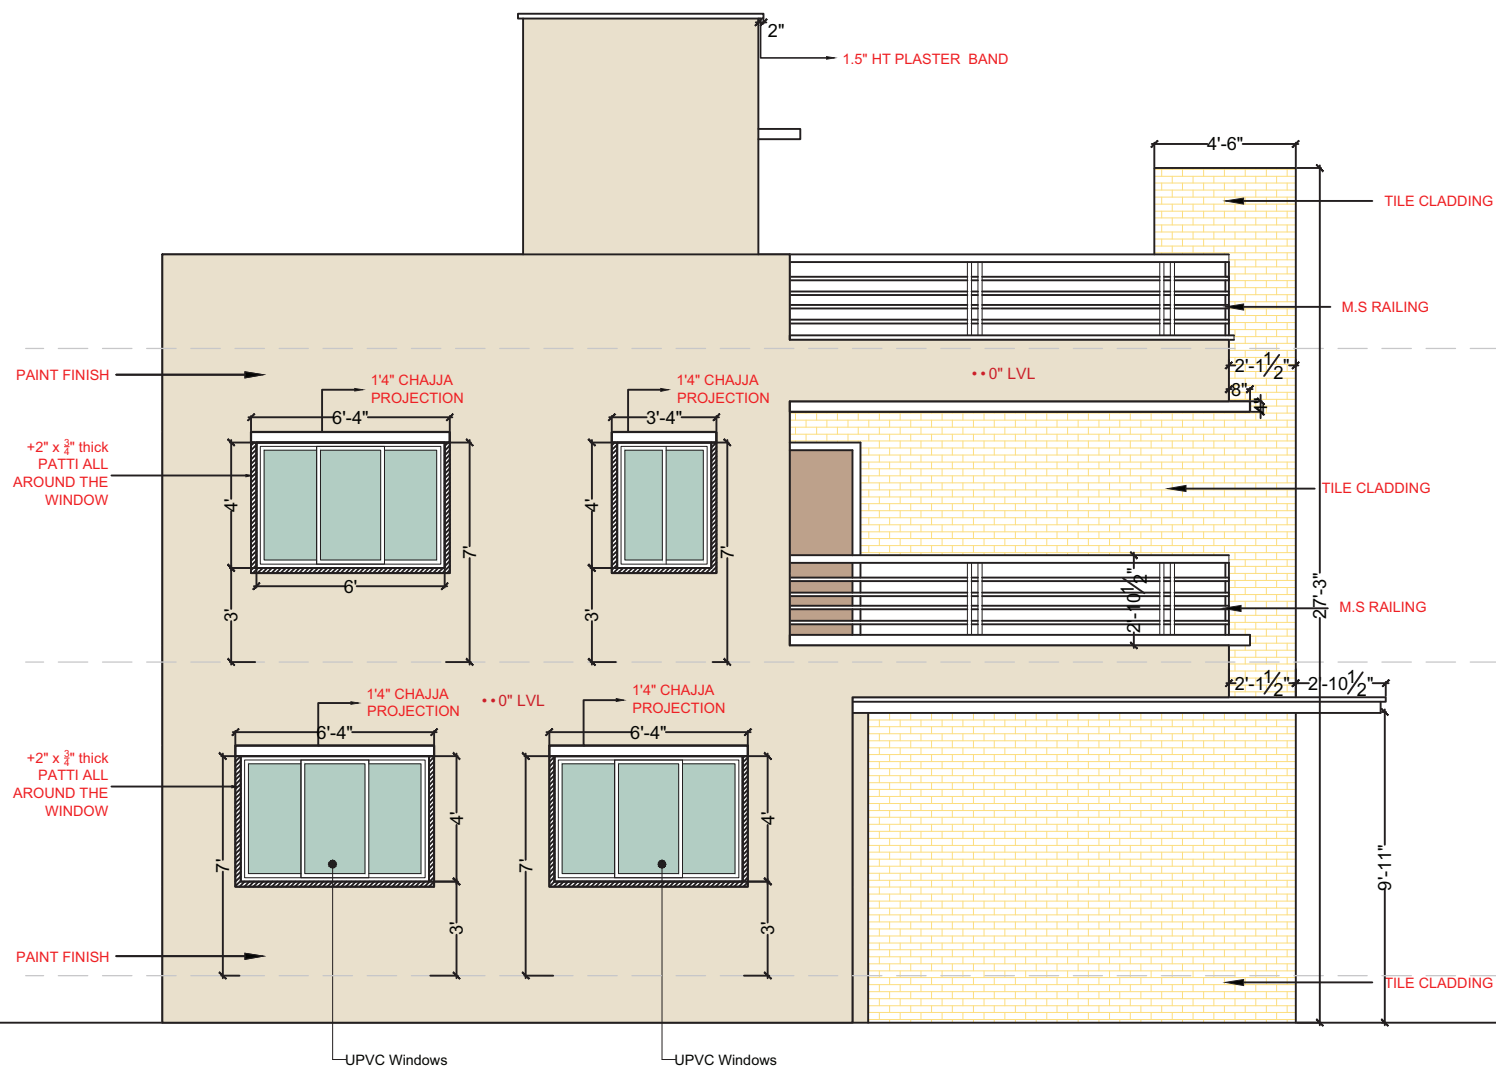

NORTH ELEVATION

PROJECT
VILLA ORCHIDS
KOWKUR
 SECBAD

CLIENT
 MODI PROPERTIES & INVESTMENTS PVT LTD

TITLE
ARCHITECTURAL DRAWING
 WORKING DRAWING

WEST FACING VILLA-A2

DRAWING DETAILS
ELEVATION DETAILS

Scale:	
Drawn by:	SAROJ
Checked by:	AR
Date:	15.06.18;03-10-17
Drawing Code:	AR--VILLA-W
Sheet No:	

INTERIOR CONSULTANTS:
ARDES
 ARCHITECTS & INTERIOR DESIGNERS
 7-1-212,SHIV-BAGH, AMEERPET, HYDERBAD.
 040-23753316; email: mailardes@gmail.com