

PROJECT  
VILLA ORCHIDS  
KOWKUR  
SEC-BAD

CLIENT  
MODI PROPERTIES & INVESTMENTS  
PRIVATE LIMITED



TITLE  
ARCHITECTURAL DRAWING  
WORKING DRAWINGS

S.N	DATE	S.N	DATE

DRAWING DETAILS  
VOC A2 RAILING DESIGN

Scale: NTS  
 Drawn by: SAROU  
 Checked by: AR  
 Date: 13-04-2018  
 Drawing Code: A2-RL1  
 Sheet No: 04  
 INTERIOR CONSULTANTS:

**ARDES**  
 ARCHITECTS & INTERIOR DESIGNERS  
 7-1-212,SHIV-BAGH, AMEERPET, HYDERABAD,  
 040-23753316; emil: moliarades@gmail.com

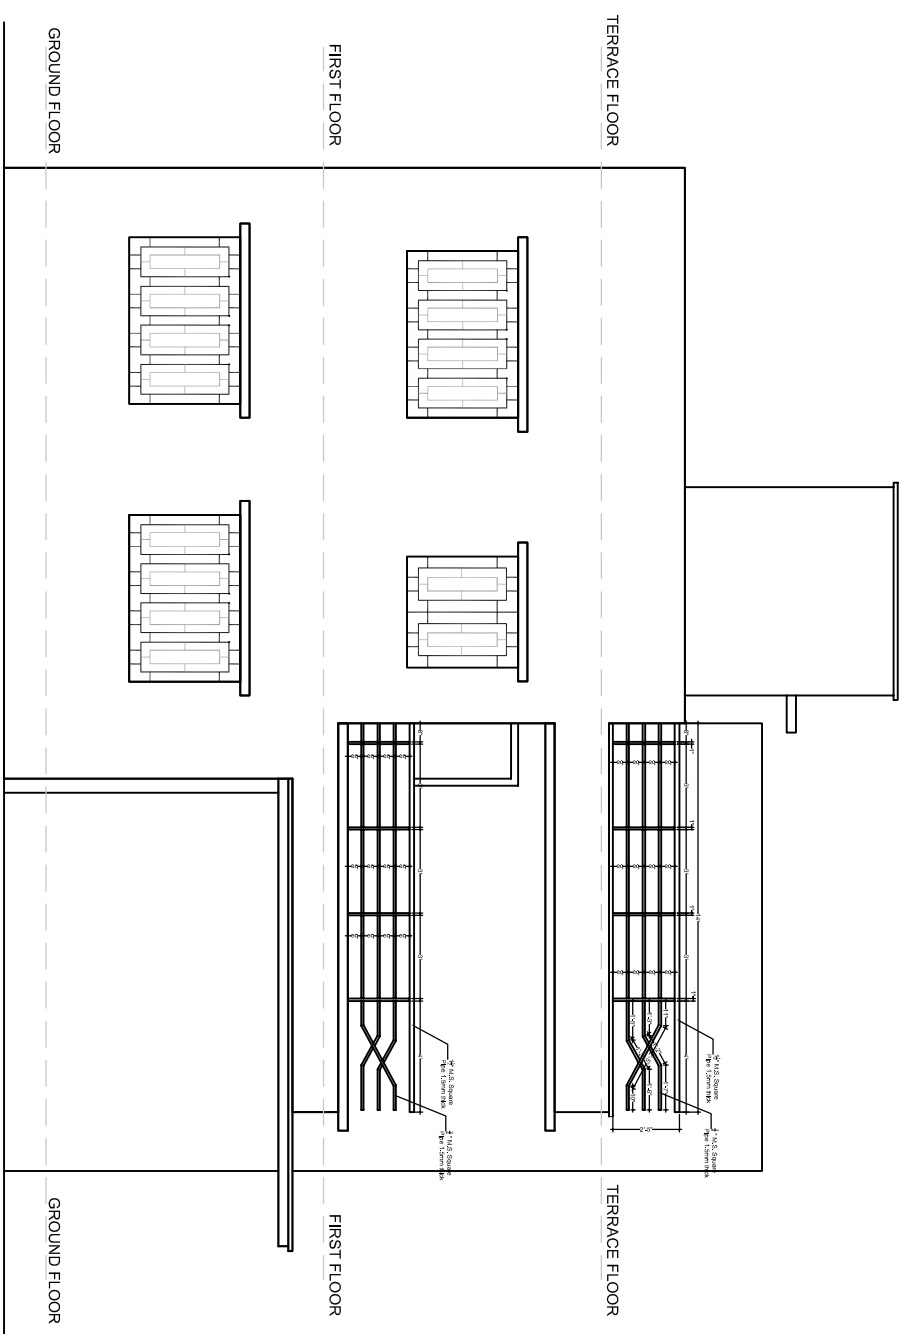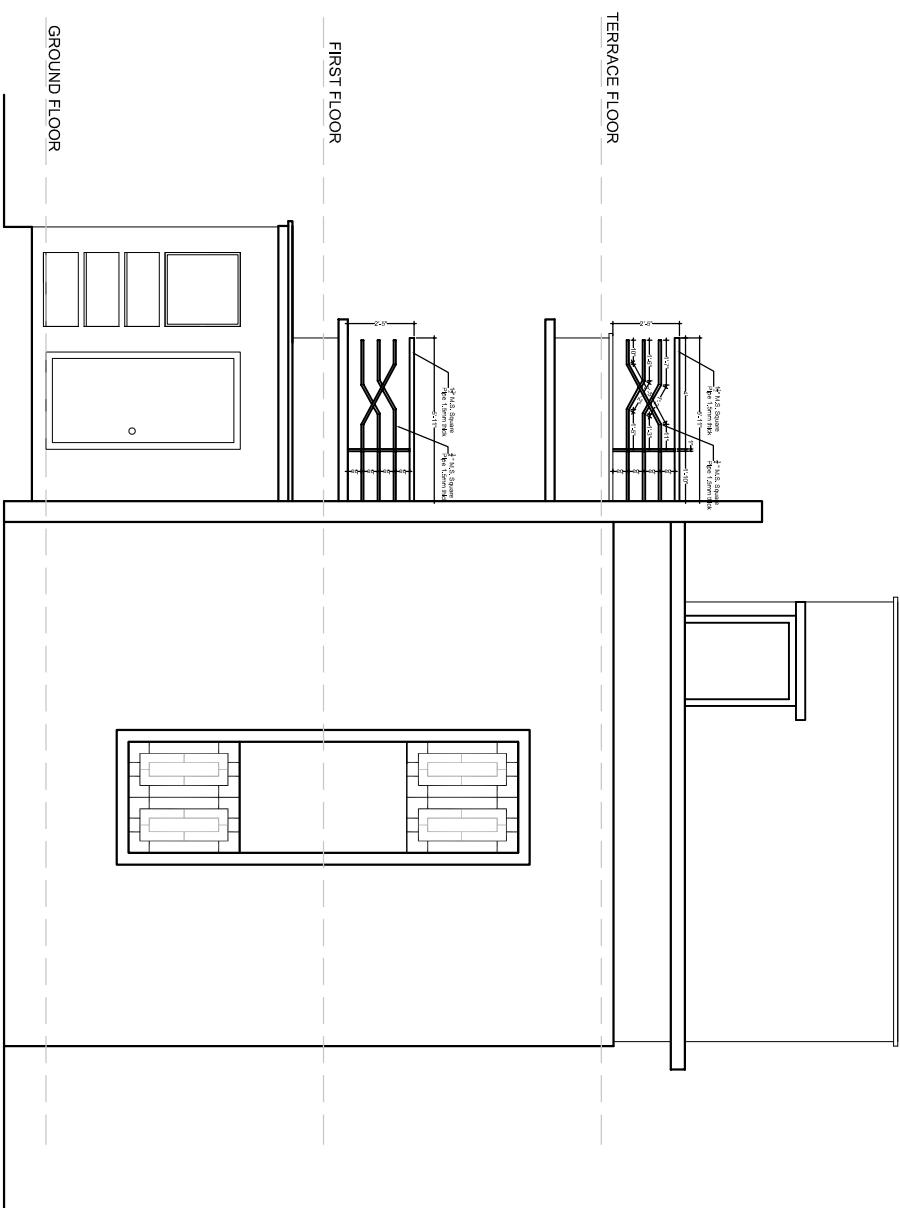

VILLA A2 WEST ELEVATION

VILLA A2 NORTH ELEVATION