


EAST ELEVATION

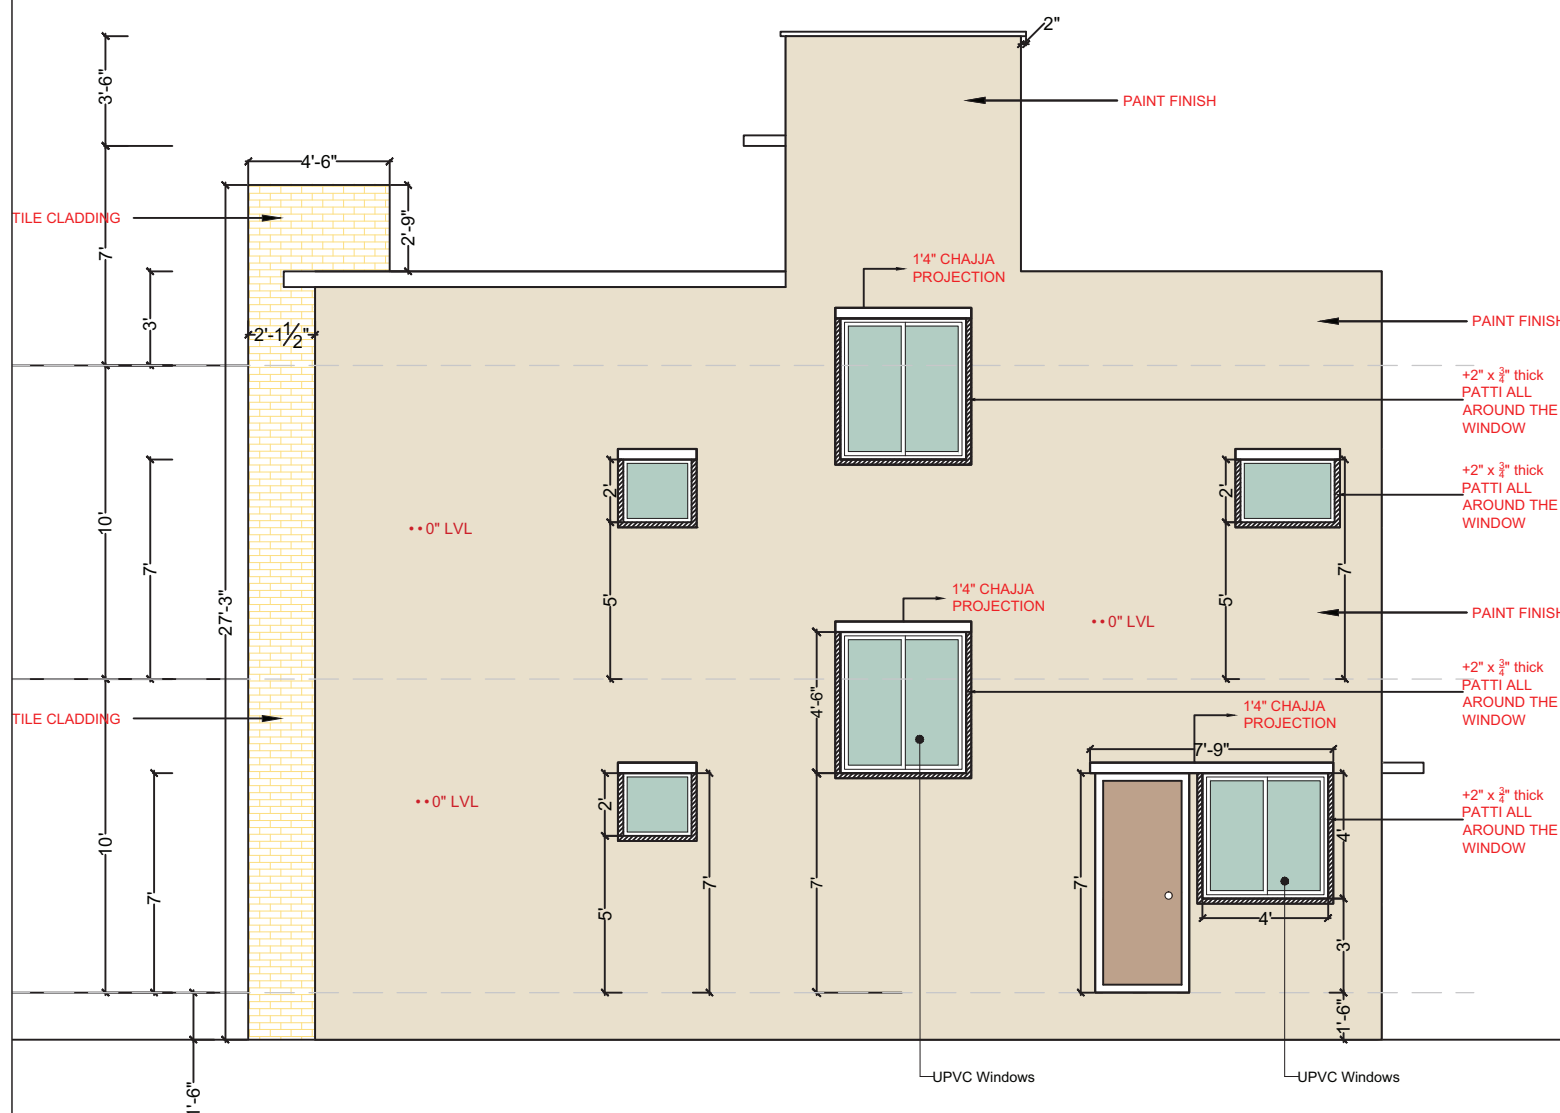

SOUTH ELEVATION

PROJECT
VILLA ORCHIDS
KOWKUR
SECBAD
CLIENT
MODI PROPERTIES & INVESTMENTS PVT LTD
TITLE
ARCHITECTURAL DRAWING
WORKING DRAWING

WEST FACING VILLA-A2

DRAWING DETAILS  
ELEVATION DETAILS

Scale:	
Drawn by:	SAROJ
Checked by:	AR
Date:	15.06.18;03-10-17
Drawing Code:	AR--VILLA-W
Sheet No:	

INTERIOR CONSULTANTS:

**ARDES**  
 ARCHITECTS & INTERIOR DESIGNERS  
 7-1-212,SHIV-BAGH, AMEERPET, HYDERBAD.  
 040-23753316; email: mailardes@gmail.com