


WEST ELEVATION

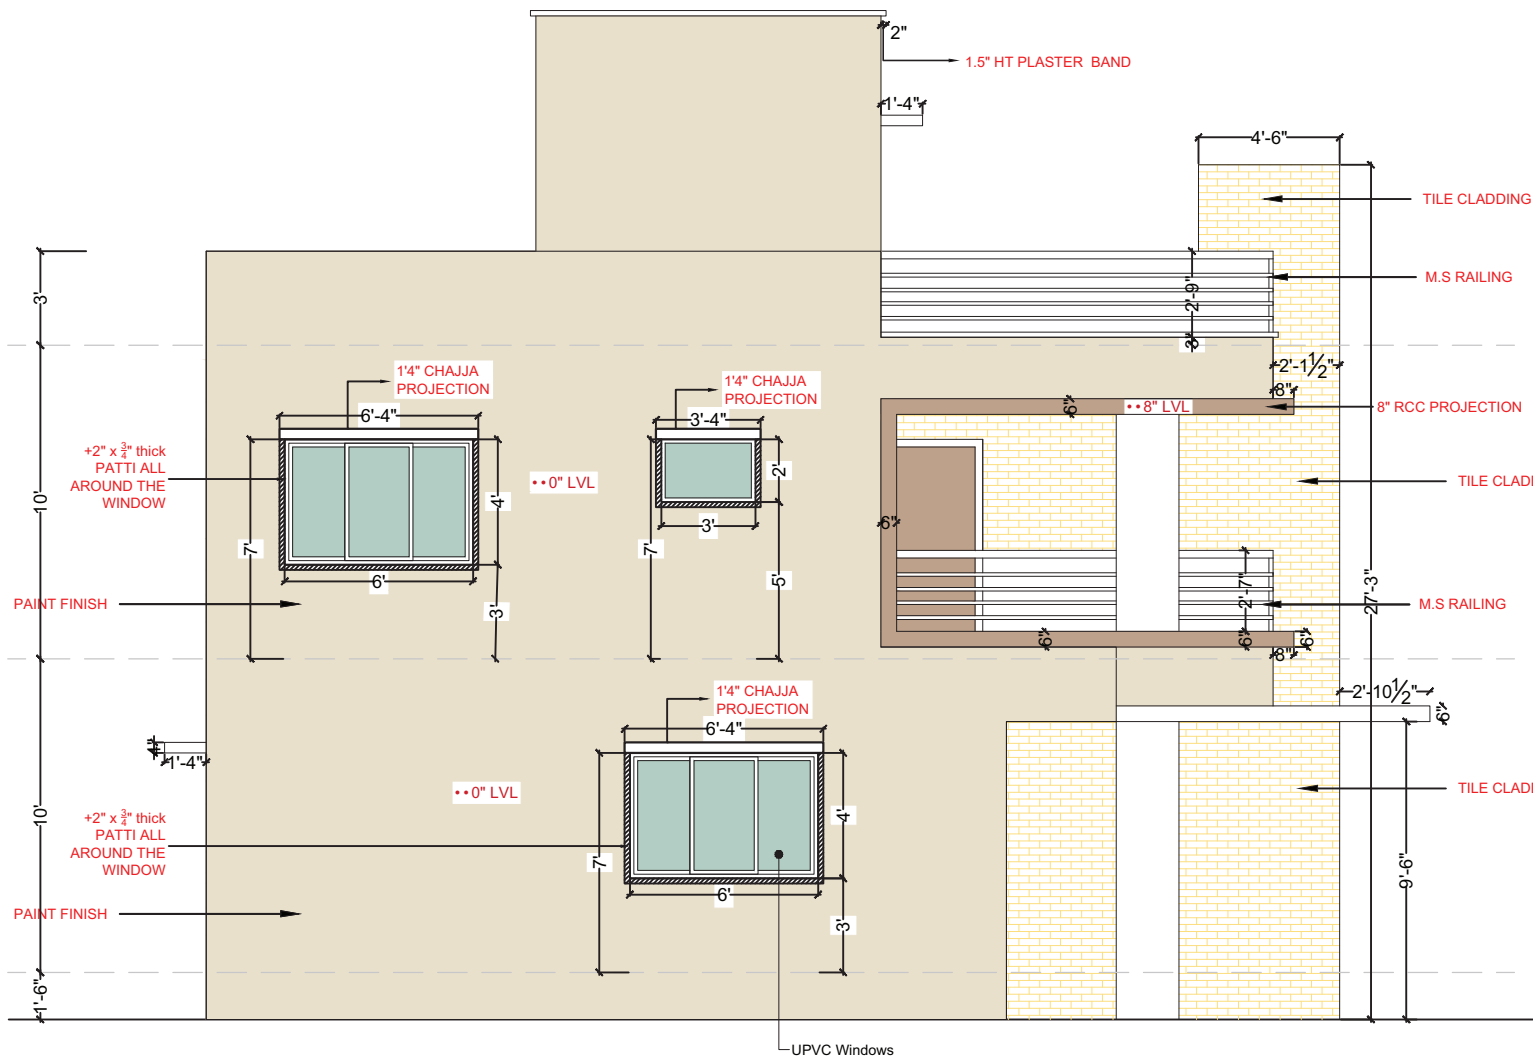

NORTH ELEVATION

PROJECT

VILLA ORCHIDS

KOWKUR

SECBAD

CLIENT

MODI PROPERTIES & INVESTMENTS PVT LTD

TITLE

ARCHITECTURAL DRAWING

WORKING DRAWING

WEST FACING VILLA-C2

DRAWING DETAILS

ELEVATION DETAILS

Scale:

Drawn by: SAROJ

Checked by: AR

Date: 15.06.18;03-10-17

Drawing Code: AR--VILLA-W

Sheet No:

INTERIOR CONSULTANTS:

ARDES
ARCHITECTS & INTERIOR DESIGNERS

7-1-212,SHIV-BAGH, AMEERPET, HYDERBAD.
040-23753316; email: mailardes@gmail.com