


PRODUCED BY AN AUTODESK EDUCATIONAL PRODUCT

PRODUCED BY AN AUTODESK EDUCATIONAL PRODUCT

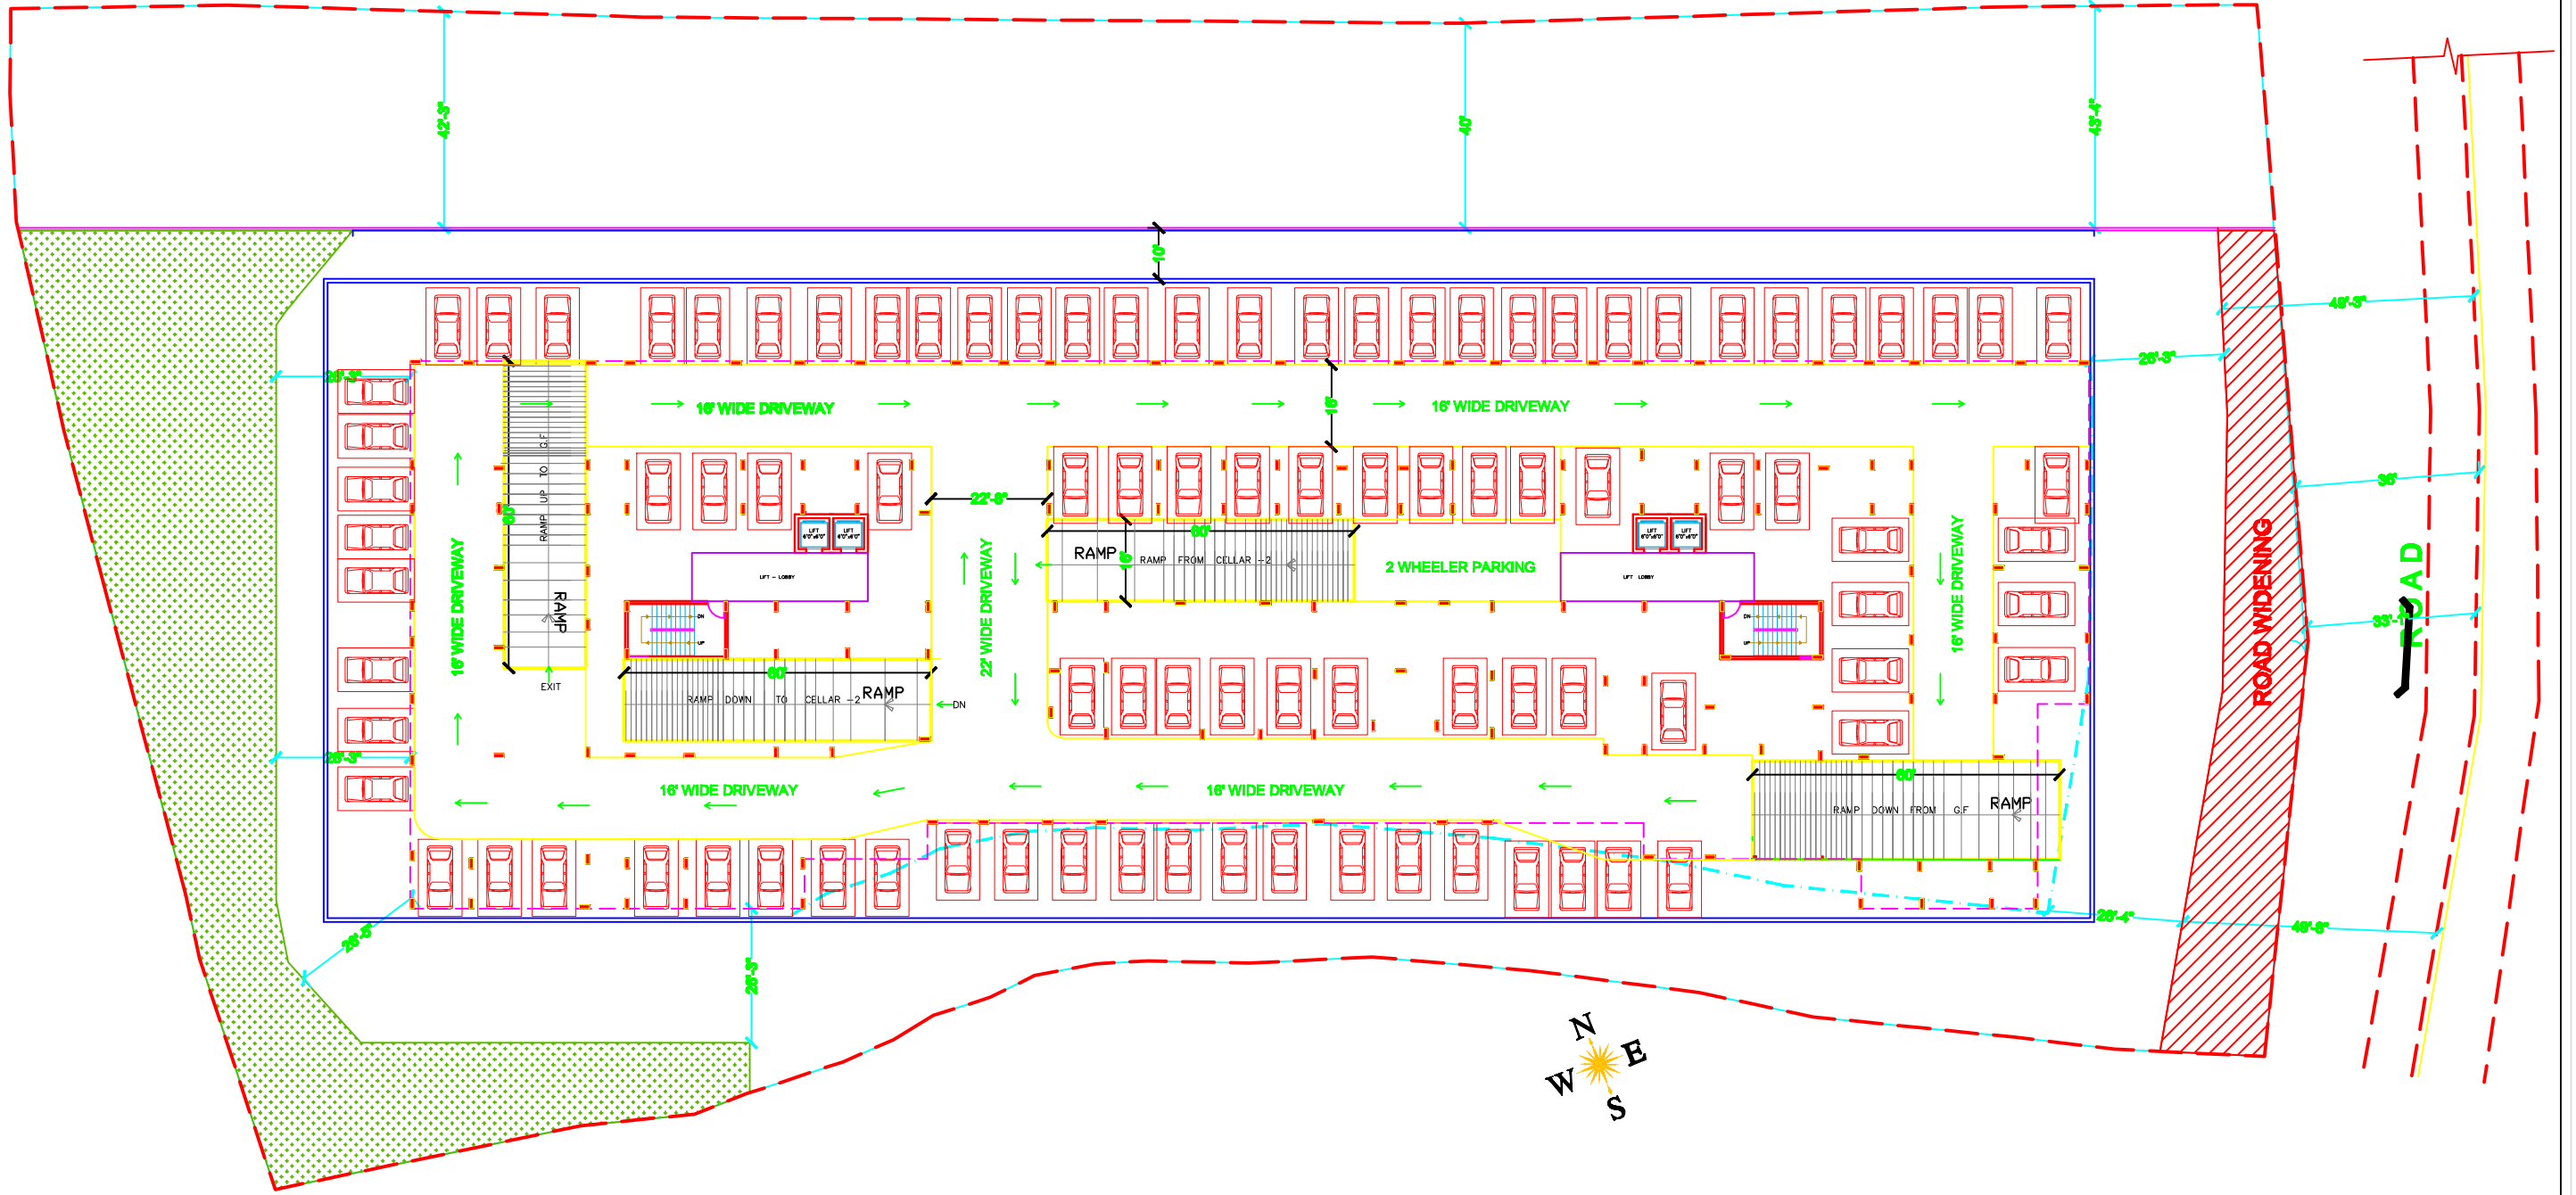

FLOOR PLAN - CELLAR-1

ORIGINATOR:		KULKARNI CONSULTANTS STRUCTURAL ENGINEERS, ARCHITECTS & PROJECT CONSULTANTS #216, KUBERA TOWERS, BANAYAN GUDA, HYDERABAD. CONTACT NO'S:- 9440322999, 9246343726, 9246343728.		
SCALE:	N.T.S	PROPOSED RESIDENTIAL APARTMENT AT GUNDLA POCHAMPALLI, HYDERABAD.		
DATE:	22-06-2019			
DRAWN:	BASHA			
CHECKED:	PHANI			
APPROVED:	KULKARNI			
TITLE:	CELLAR-1	DWG. NO.	KC/AD/GP/AD/01	REV. No.