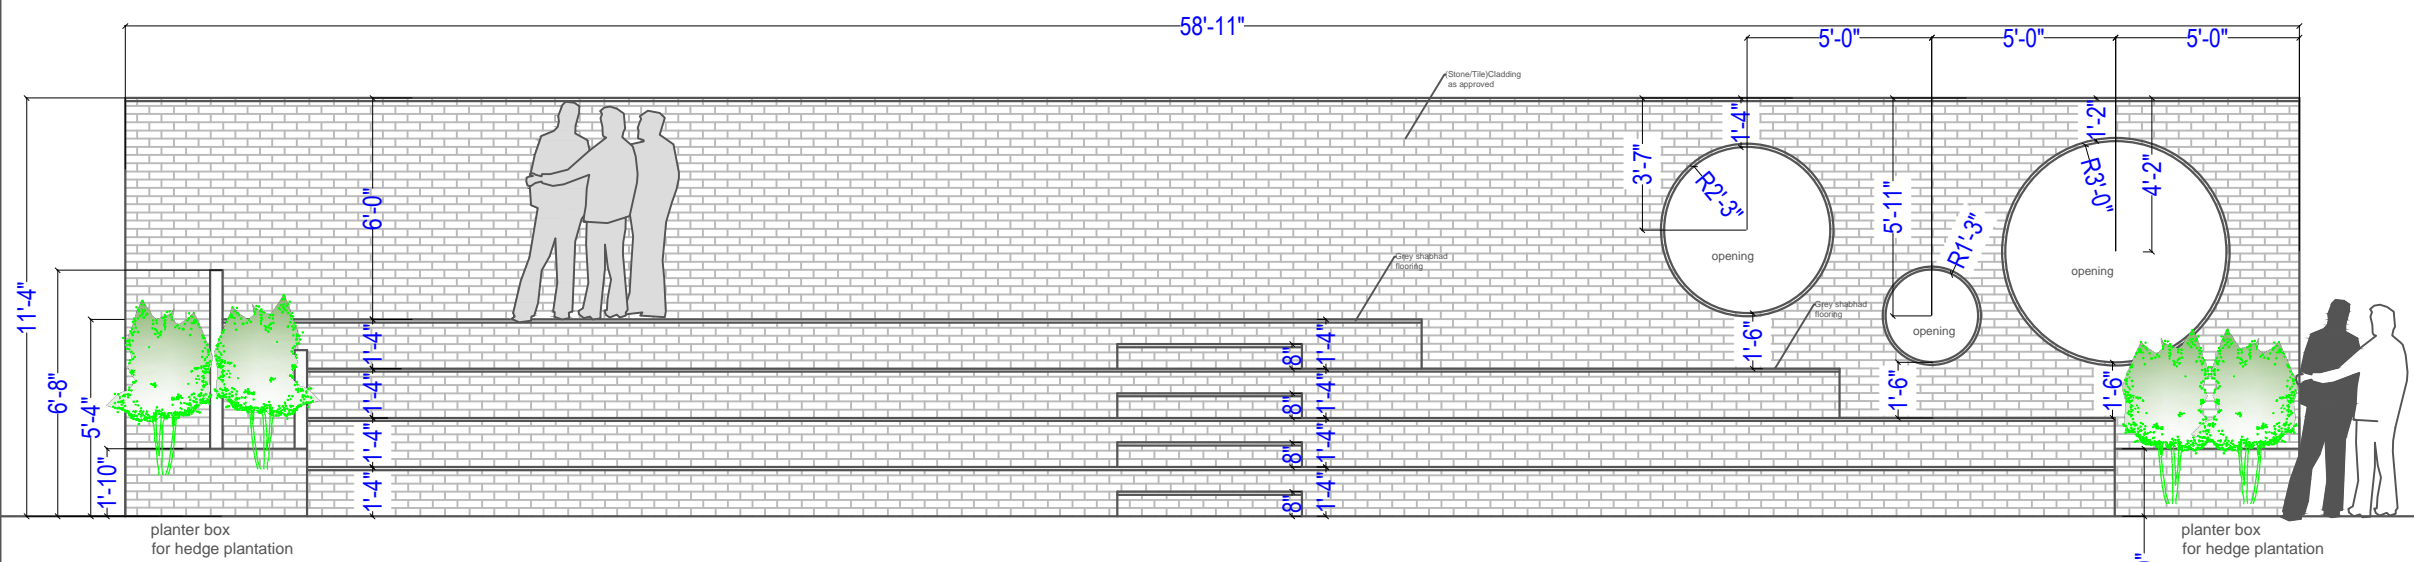

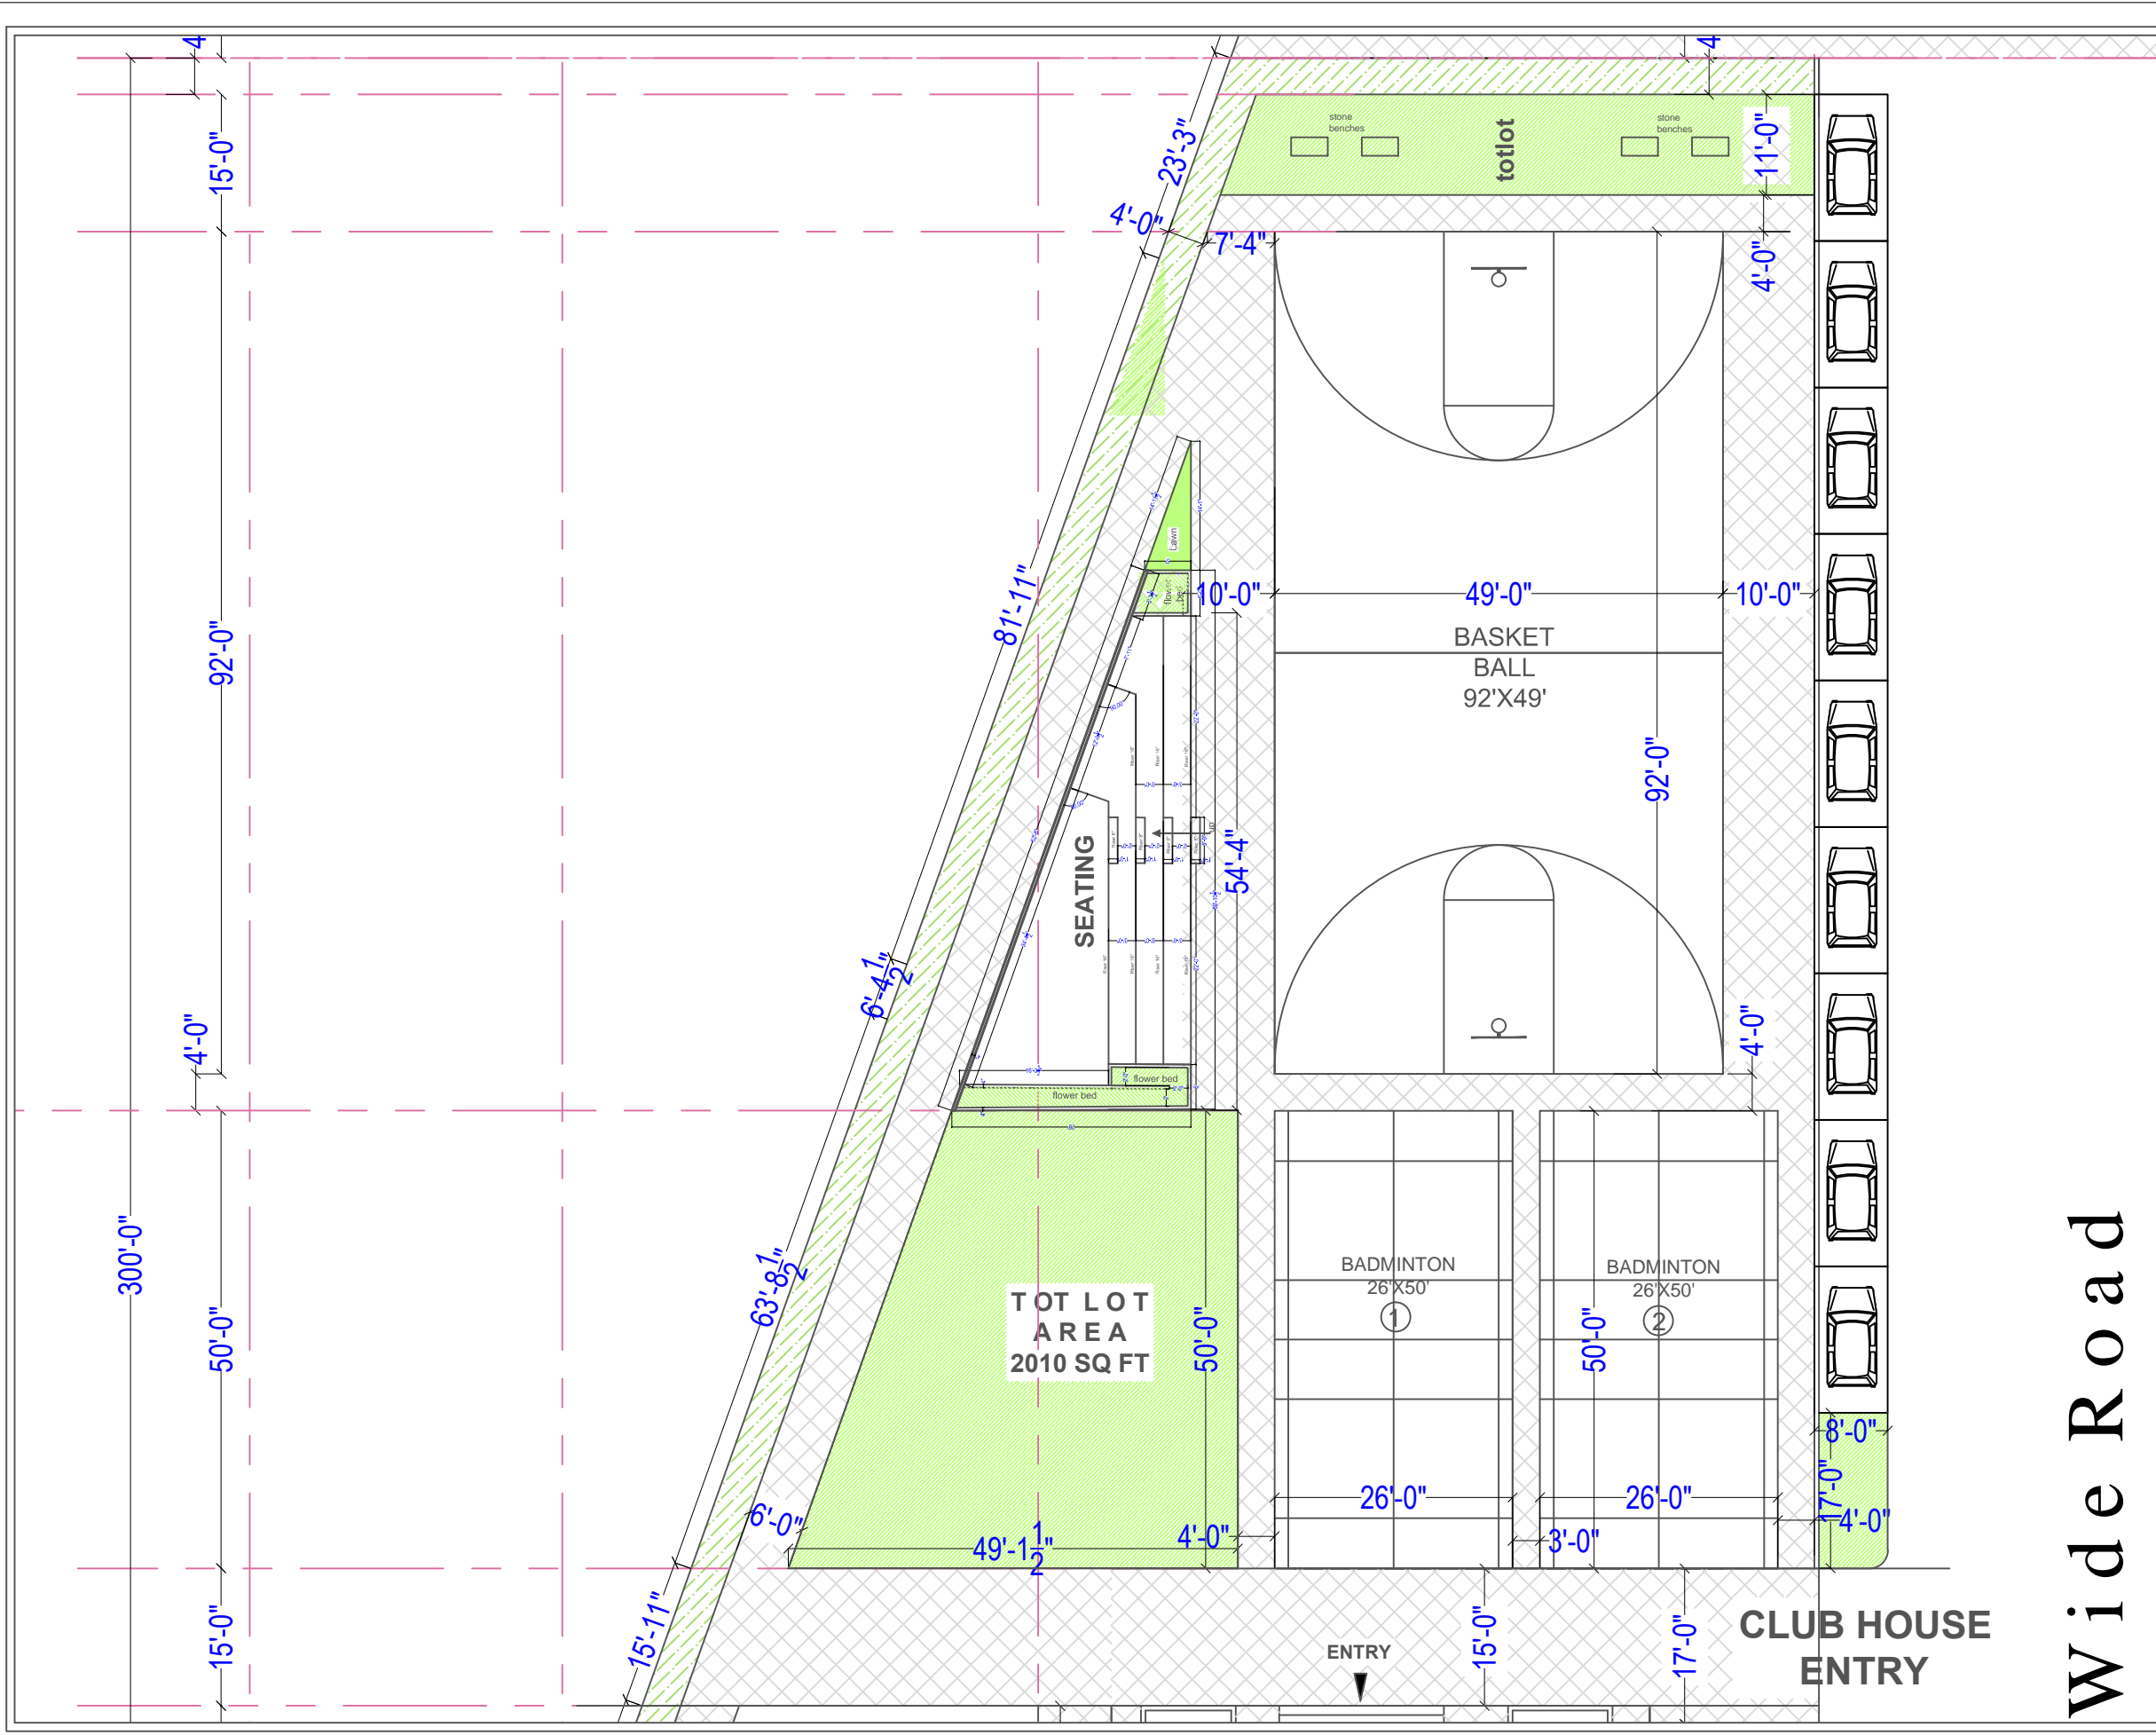



**Plan**



**Front elevation-basketball viewing gallery**

PROJECT			
SERENE FARMS			
YENKAPALLI			
HYDERABAD			
CLIENT			
MODI PROPERTIES			
TITLE			
ARCHITECTURAL DRAWING			
S.No	DATE	S.No	DATE
DRAWING DETAILS			
basketball court			
viewing gallery detail			
PLAN & elevation			
Scale:	NO SCALE		
Drawn by:	AM		
Checked by:	AR		
Date:	140317		
Drawing Code:	AR-CH-vg-		
Sheet No:	1		
INTERIOR CONSULTANTS:			
 <b>ARDES</b> ARCHITECTS & INTERIOR DESIGNERS 7-1-212,SHIV-BAGH, AMEERPET, HYDERBAD. 040-23753316; email: mailardes@gmail.com			



PROJECT			
SERENE FARMS			
YENKAPALLI			
HYDERABAD			
CLIENT			
MODI PROPERTIES			
TITLE			
ARCHITECTURAL DRAWING			
S.No			
DATE		DATE	
DRAWING DETAILS			
CLUB HOUSE			
Sports Area Layout			
PLAN			
Scale:		NO SCALE	
Drawn by:		AM	
Checked by:		AR	
Date:		140317	
Drawing Code:		AR-CH-SA-DET	
Sheet No:		1	
INTERIOR CONSULTANTS:			
 <b>ARCHITECTS &amp; INTERIOR DESIGNERS</b> 7-1-212,SHIV-BAGH, AMEERPET, HYDERBAD. 040-23753316; email: mailardes@gmail.com			

Wide Road