


NORTH ELEVATION

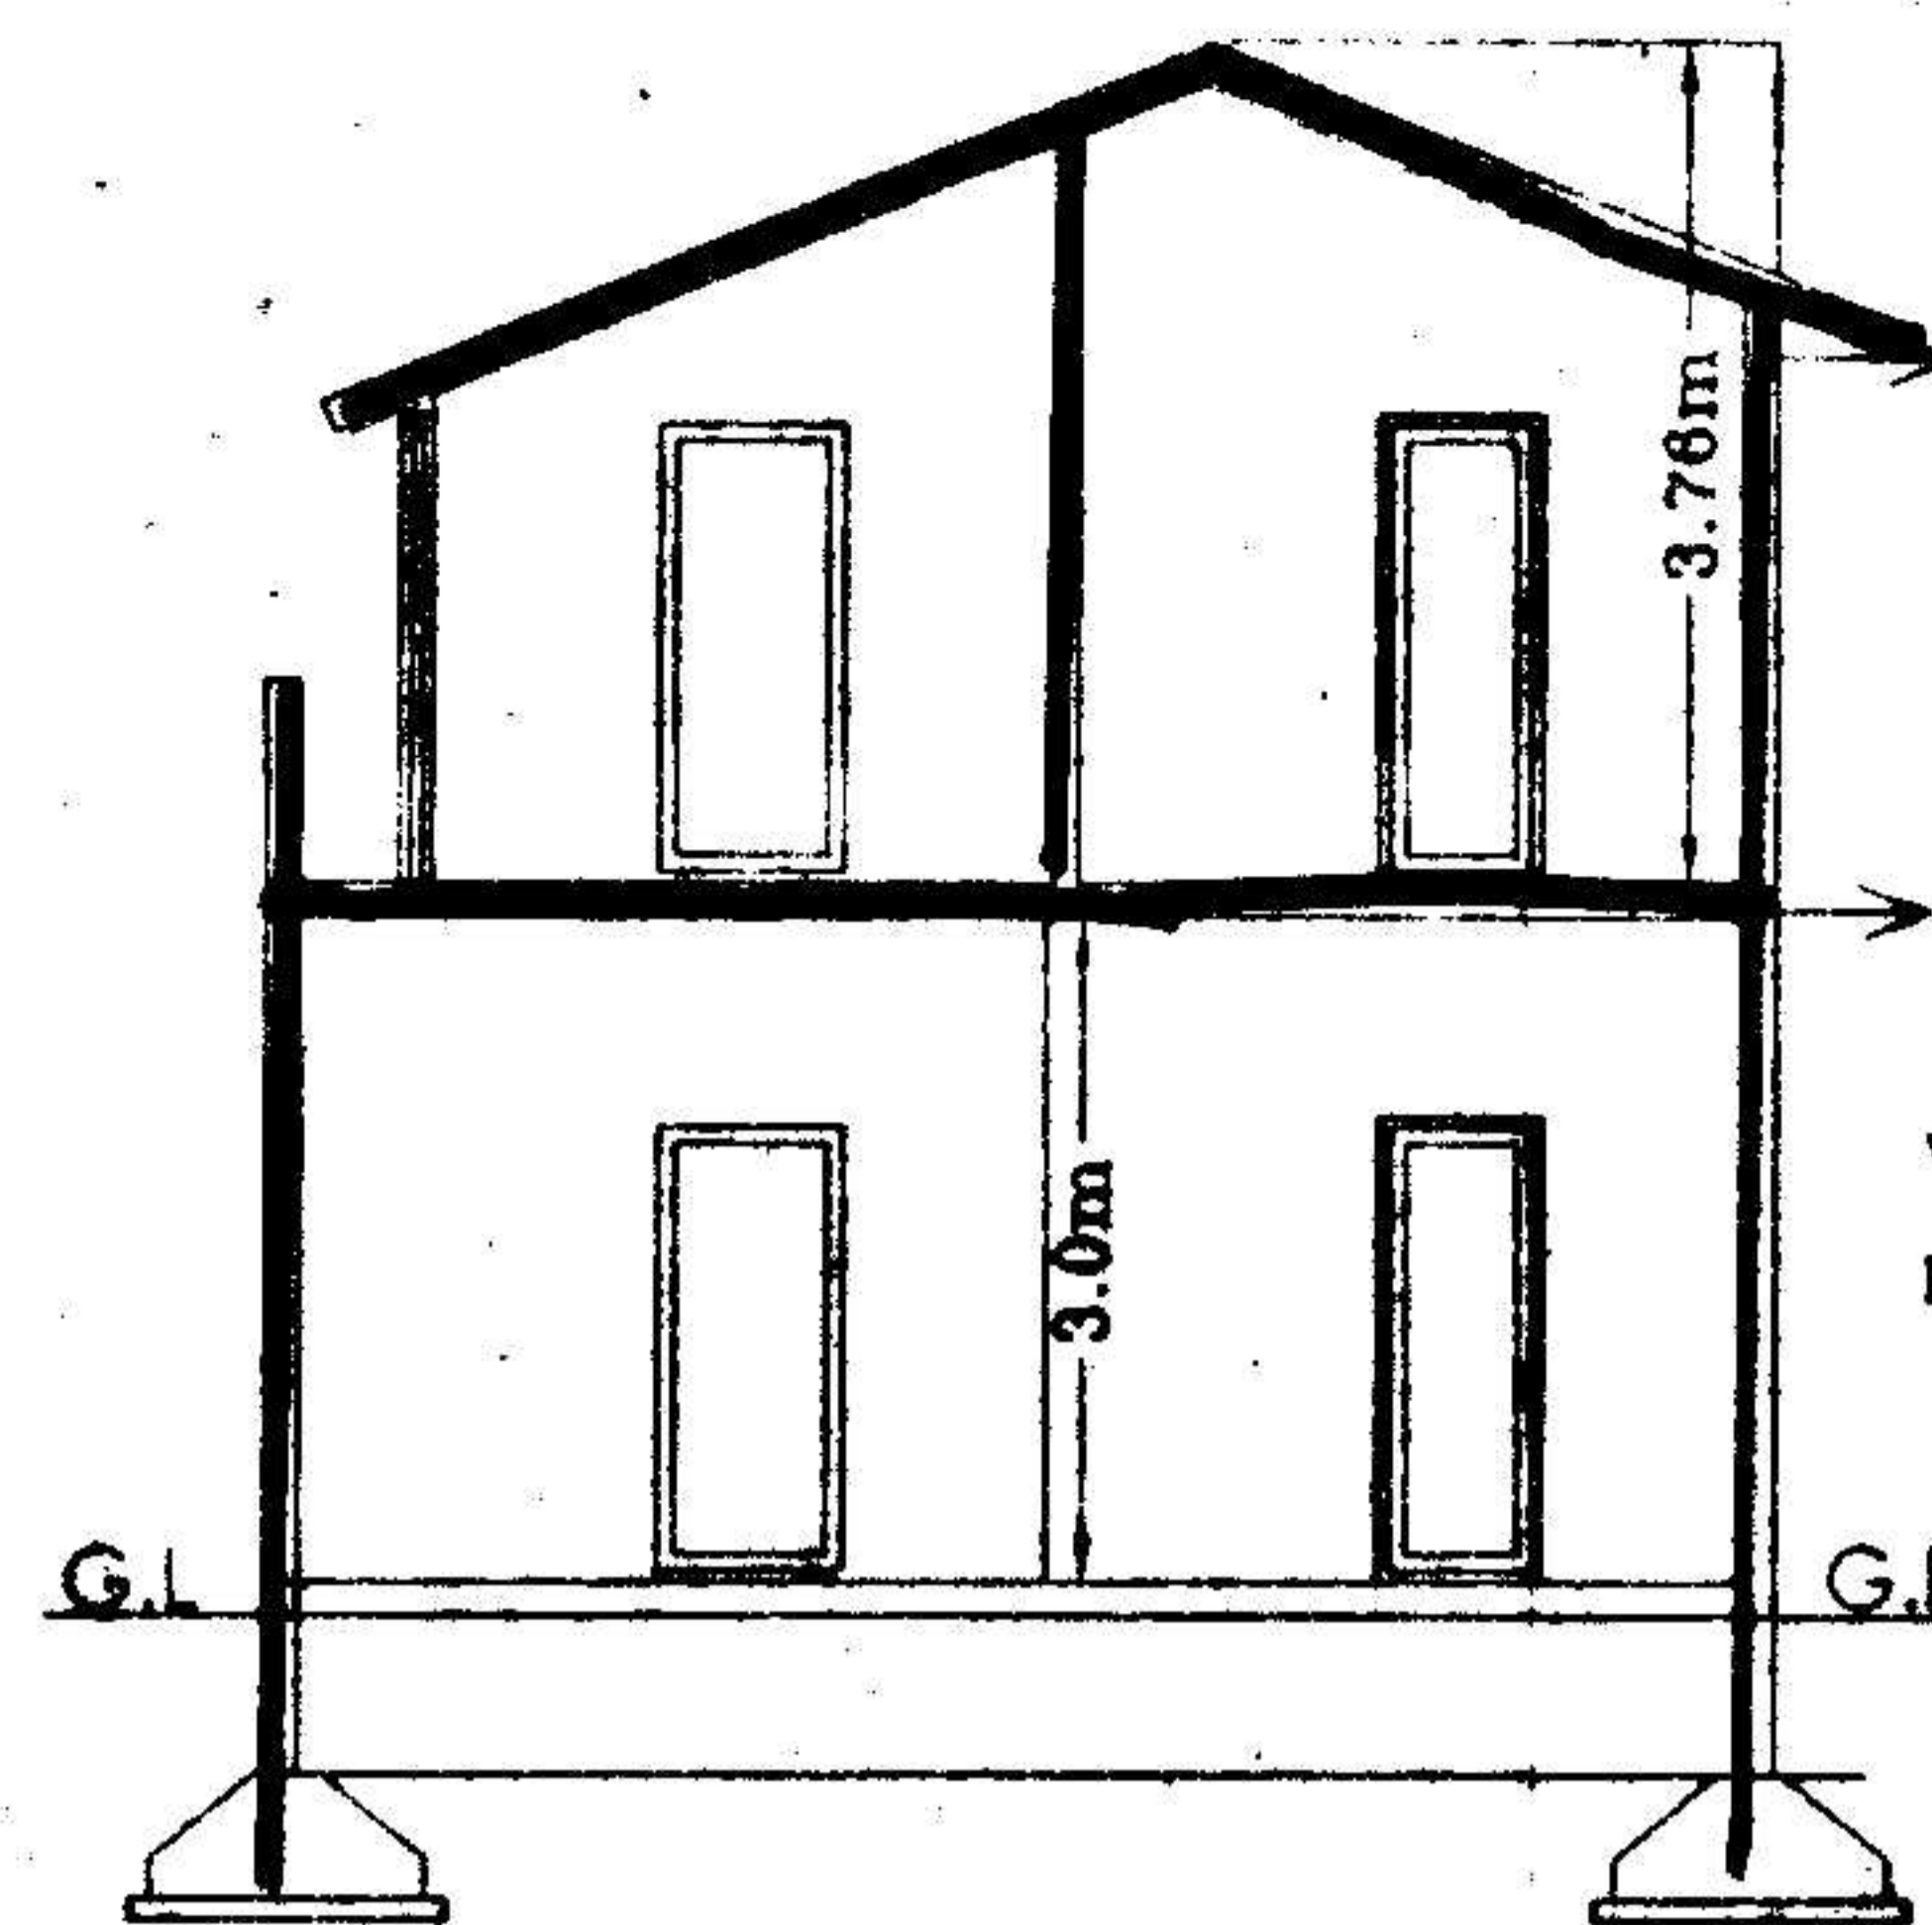

SECTION AA


- R.C.C.SLAB
- SUNSHADE
- WOODWORK
- BRICKWORK
- R.C.C.SLAB
- SUNSHADE
- WOODWORK
- BRICKWORK
- FLOORING
- BASEMENT




The Builder/Contractor should use the Metal, Stone, Bricks, Wapa Slabs, Earth Murrum and Gravel etc., from quarry lease Holders with "ROYALTY TRANSFER FORM" issued by Mines and Geology Department and copy of the proceedings shall be sent to the Assistant Director Mines and Geology of the District.

Permission granted subject to the provisions of the Urban Land (Ceiling & Regulations) Act, 1976. Vide Proceedings No. E.A.G. 1/262/2005/2006. Date: 22-9-2005. Amount Collected Rs: 6396-50. The permission is valid till 21-9-08. Vide Receipt No: 153709/62905.

leds T.P.S 229
Commissioner Kapra Municipality R.R. Dist. 22/9/05

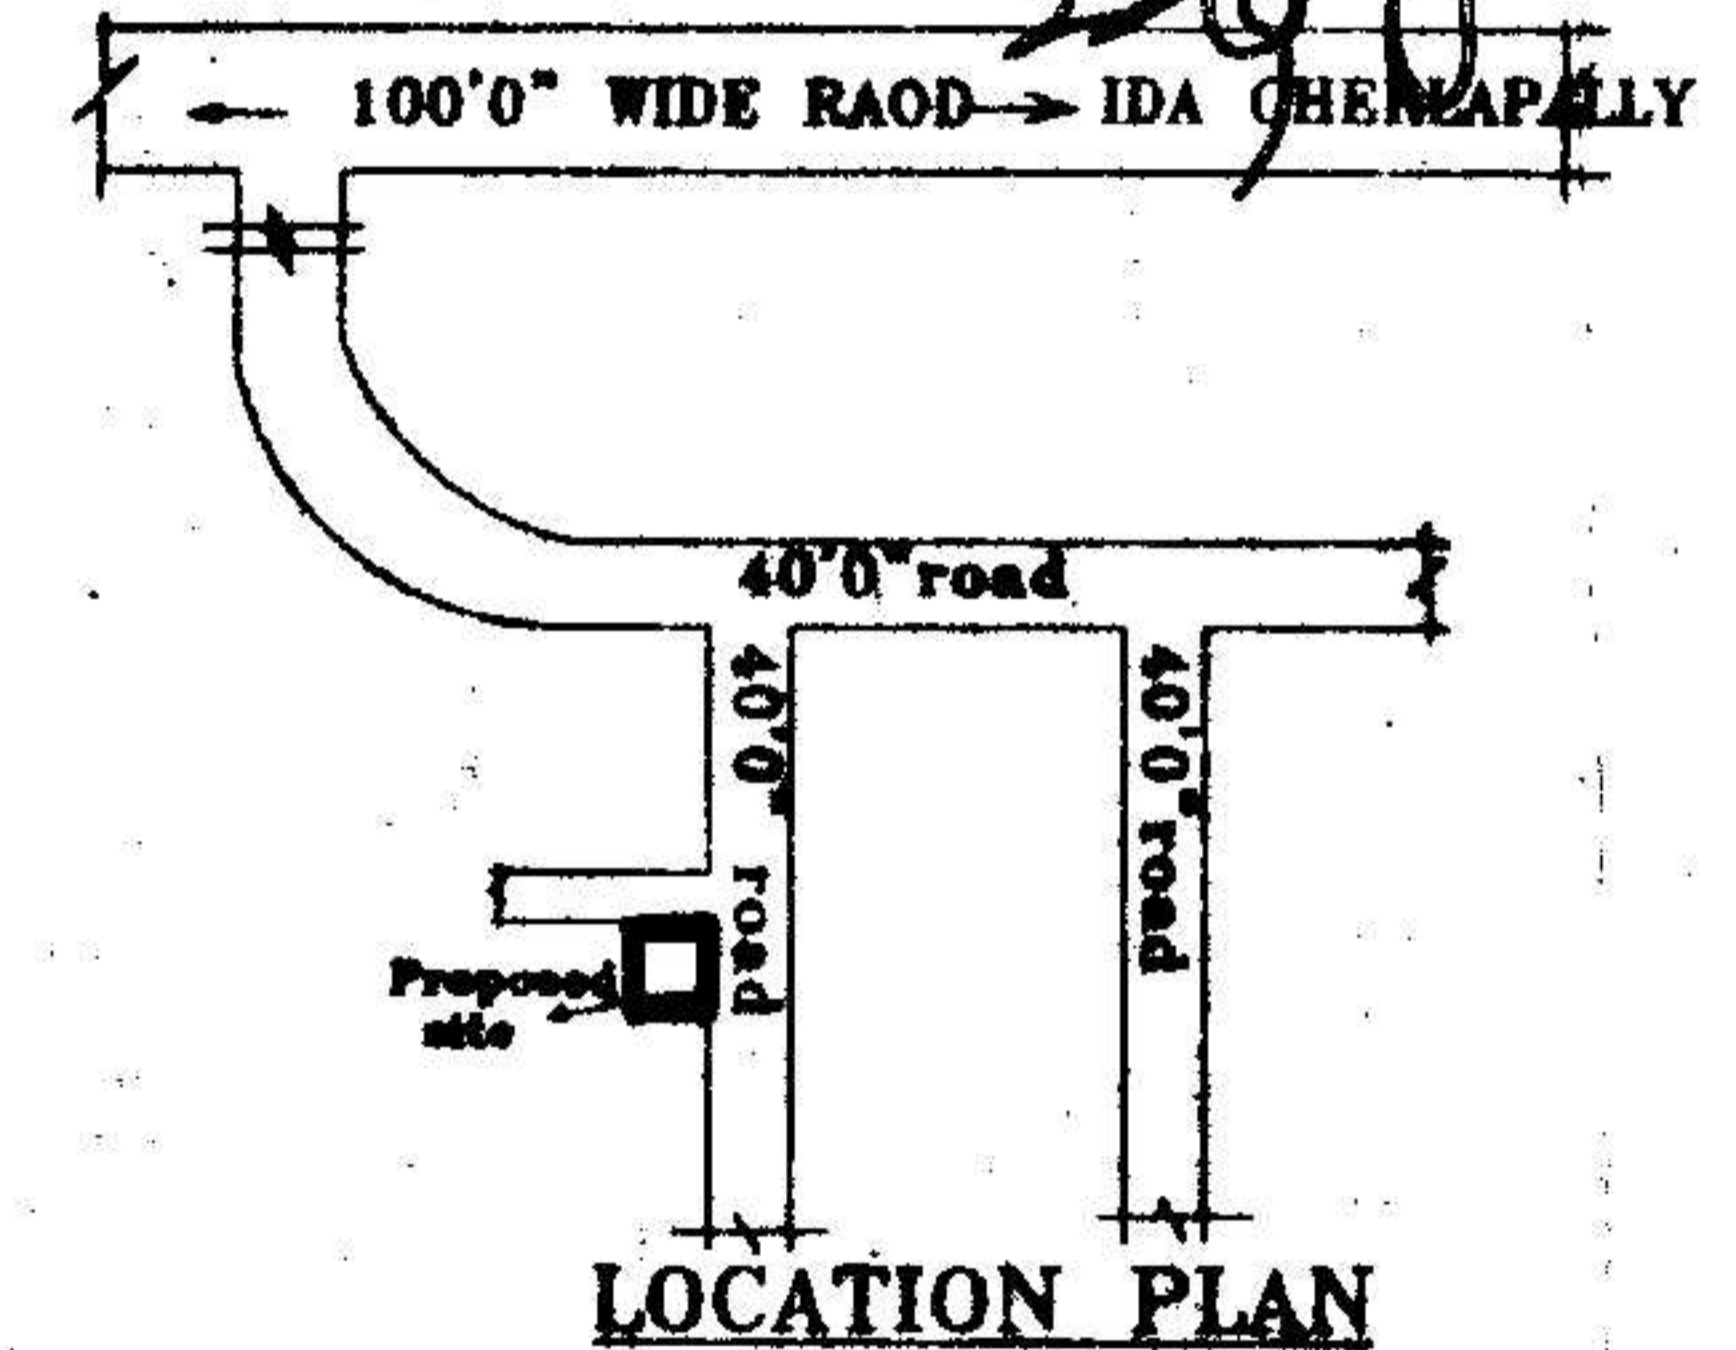

LOCATION PLAN

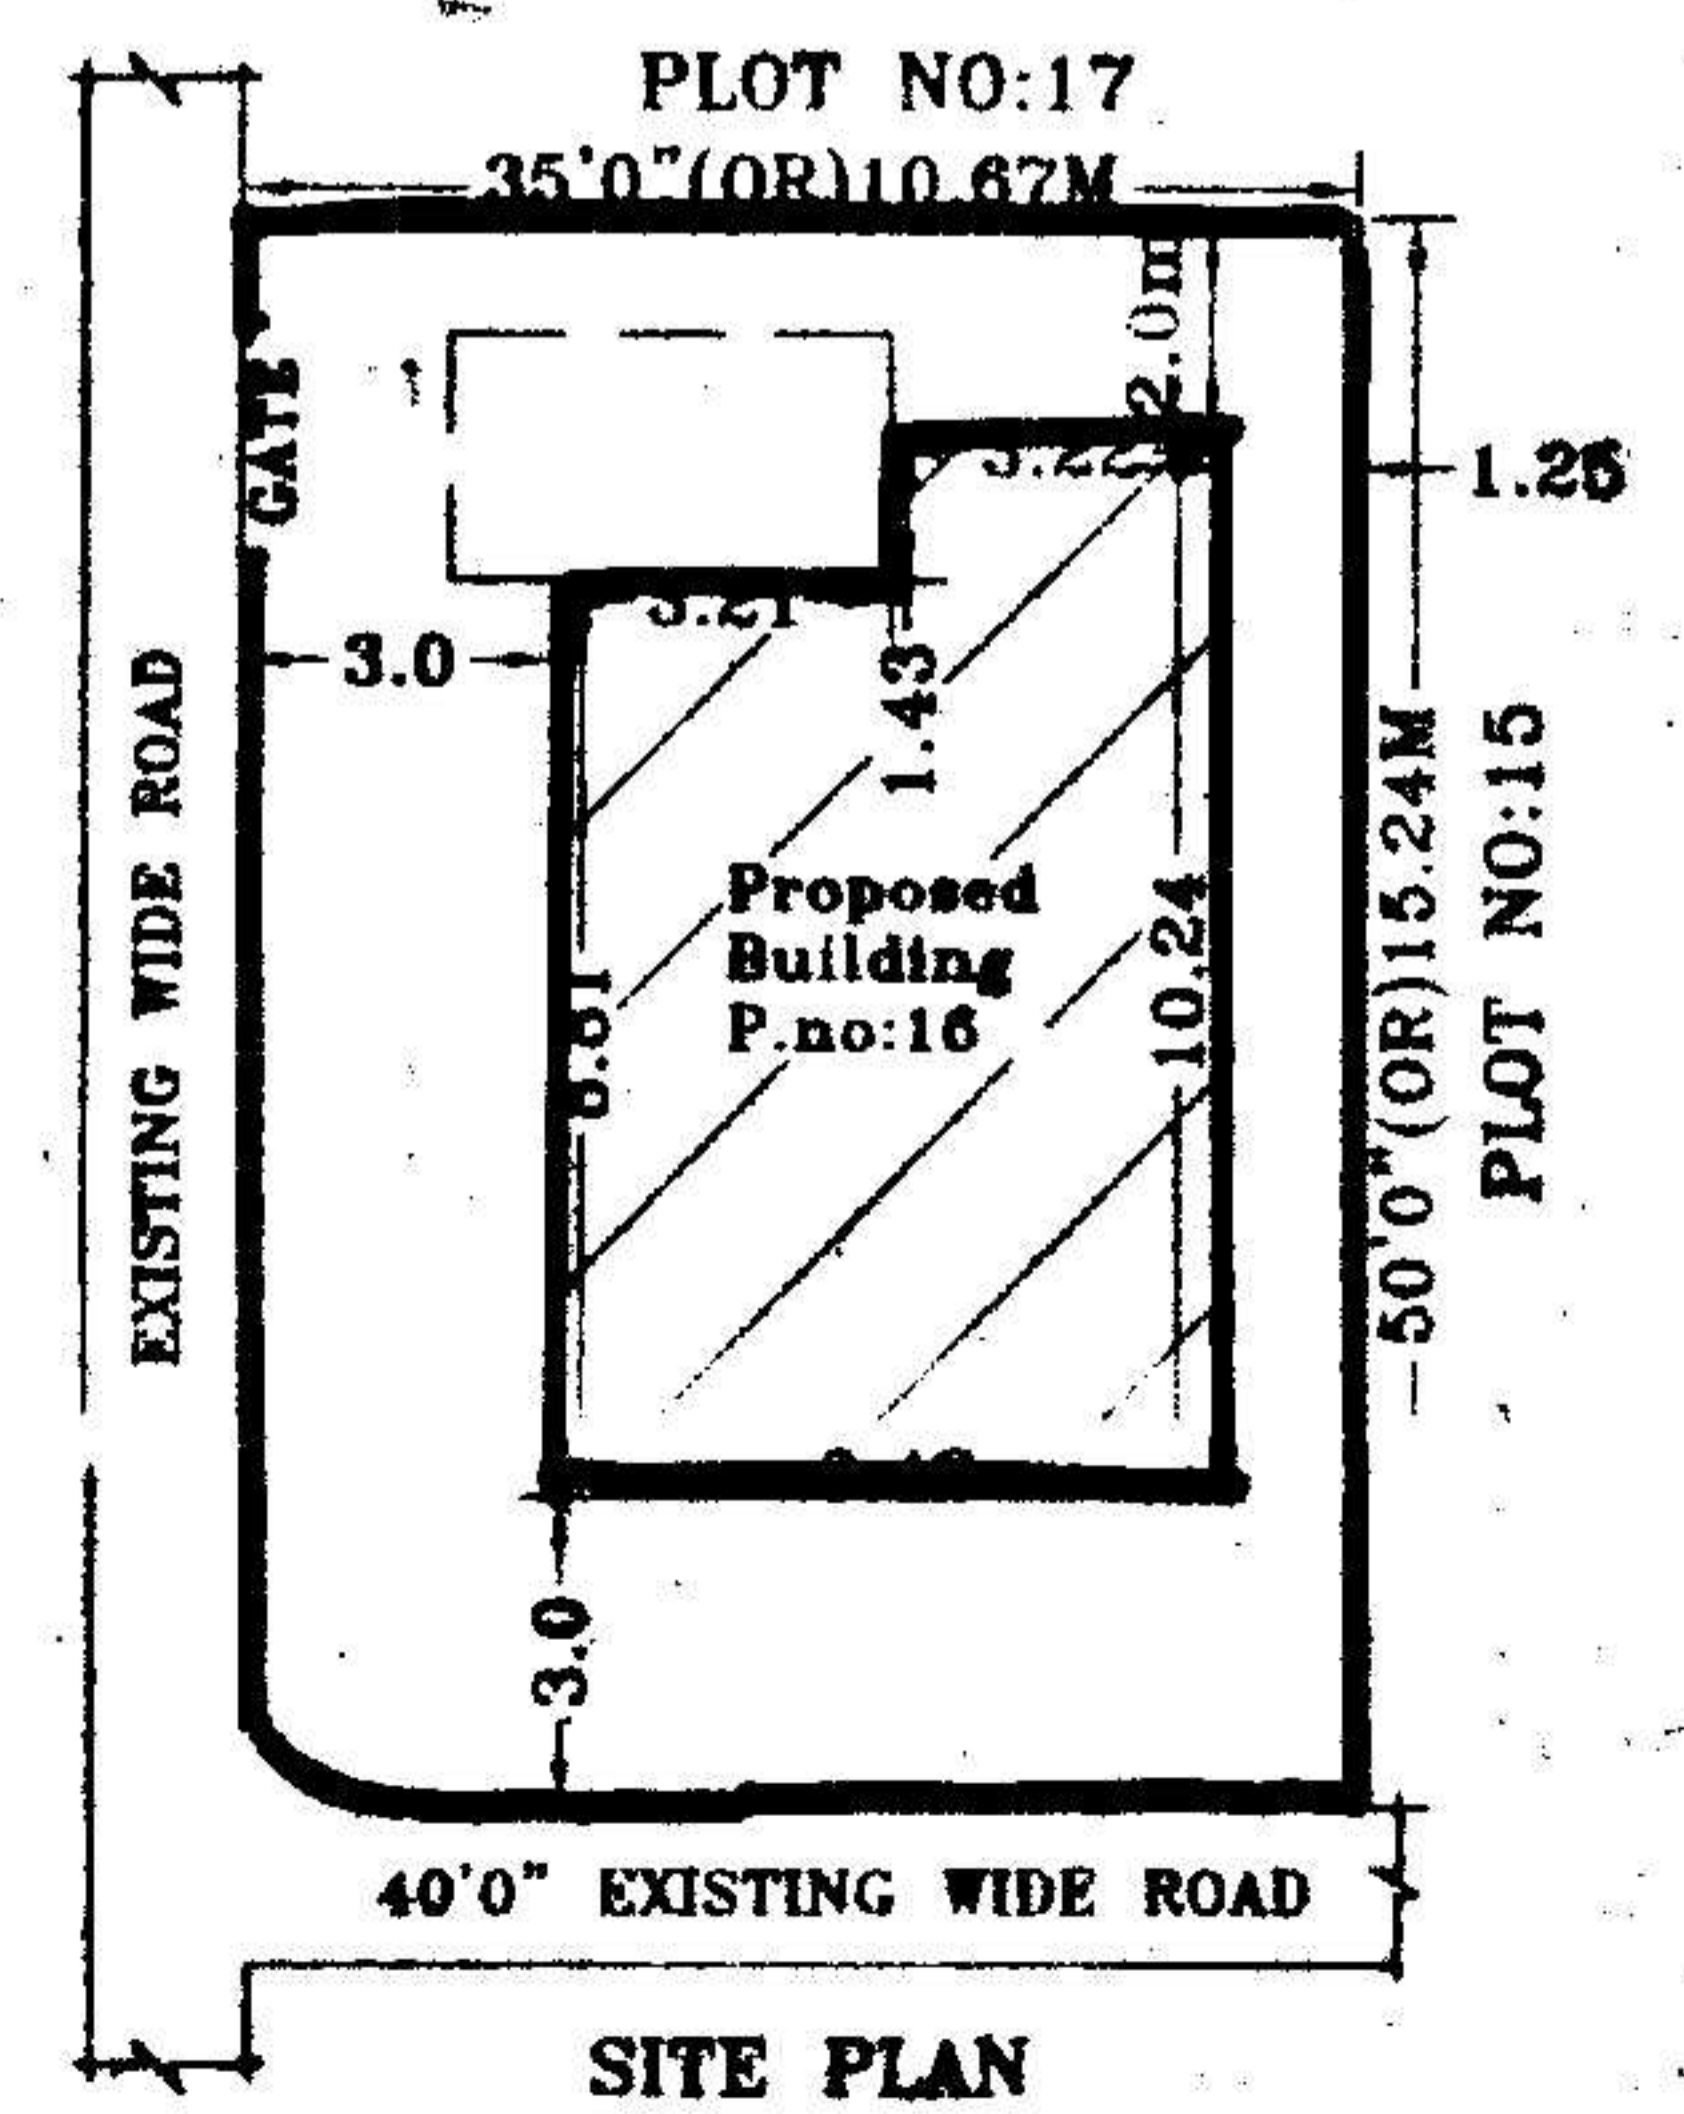

SITE PLAN

PLAN SHOWING THE PROPOSED GROUND & FIRST FLOOR RESIDENTIAL BUNGALOW ON PLOT NO:16, FORMING A PART OF SURVEY NOS. 35 TO 39 SITUATED AT "SILVER OAK BUNGALOWS" CHERLAPALLY (V), KAPRA MUNICIPALITY, R. R. DIST. BELONGING TO: M/S MEHTA & MODI HOMES, REP. BY ITS MANAGING PARTNER MR. SOHAM MODI S/O. MR. SATISH MODI

SPECIFICATION

- | | |
|--------------------------|---------------|
| 1. FOUNDATION | C.C.BED |
| 2. BASEMENT | C.R.S MASONRY |
| 3. SUPERSTRUCTURE | BRICK MASONRY |
| 4. COLUMNS, BEAMS, SLABS | R.C.C. 1:2:4 |
| 5. PLASTERING | C.M IN 1:6 |
| 6. FLOORING | MARBLE |
| 7. DOORS & WINDOWS | TEAK WOOD |

REFERENCE:

PROPOSED EXISTING SCALE : 1:100 & 1:200

JHINER

D : 1.06X2.0 W : 1.8X1.2
D1 : 0.91X2.0 W1 : 1.5X1.2
D2 : 0.76X2.0 W2 : 1.2X1.2
V : 0.92X0.61 W3 : 1.8X.91

AREAS

TOTAL PLOT AREA	162.63 Sq.Mtrs (OR) 194.44 Sq.Yds
GROUND PLINTH	61.14 Sq.mtrs
FIRST PLINTH	53.08 Sq.mtrs
TOTAL PLINTH AREA	114.22 Sq.mtrs
FLOOR SPACE INDEX COVERAGE	1:0.70 37.59%
OPEN AREA	101.49 Sq.mtrs
COMPOUND WALL	51.82 Rmtrs


OWNERS SIGN

For Mehta and Modi Homes


Partner

ARCHITECT SIGN

M. PRADJA RAO D.ARCH.E
icensed Surveyor L.No.Q1/6734/99
Kapra Municipality Hyderabad-62

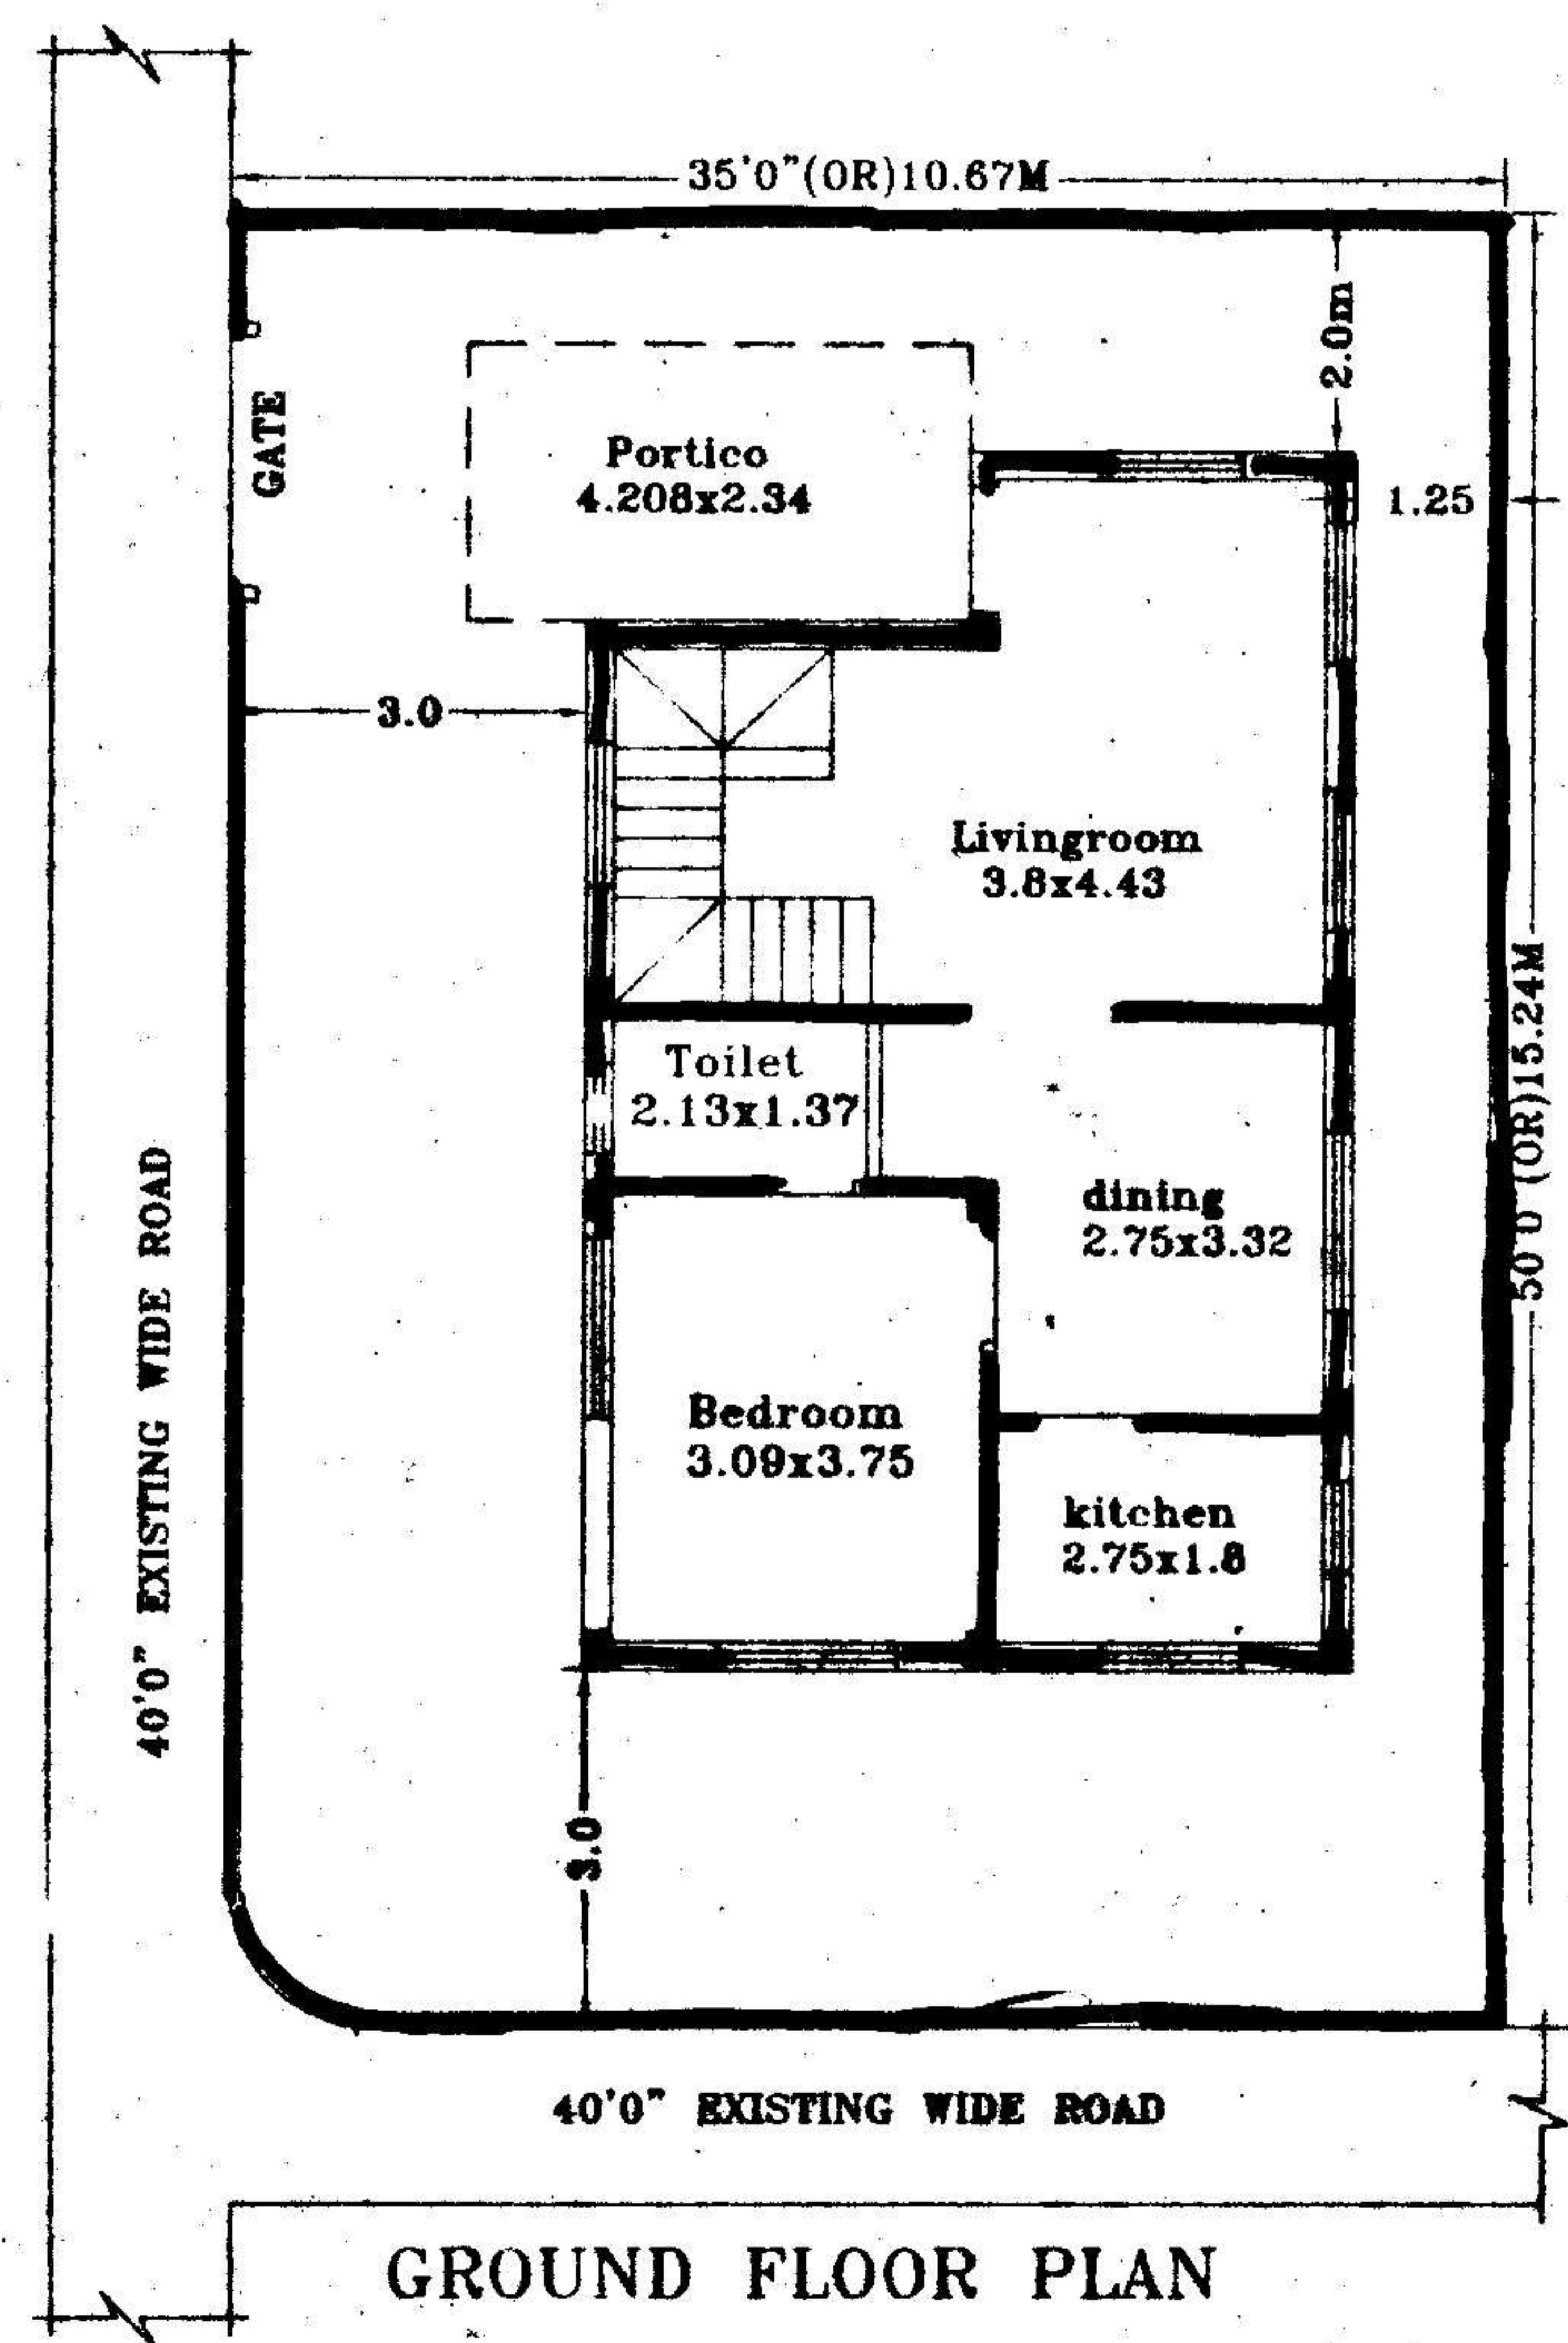

GROUND FLOOR PLAN

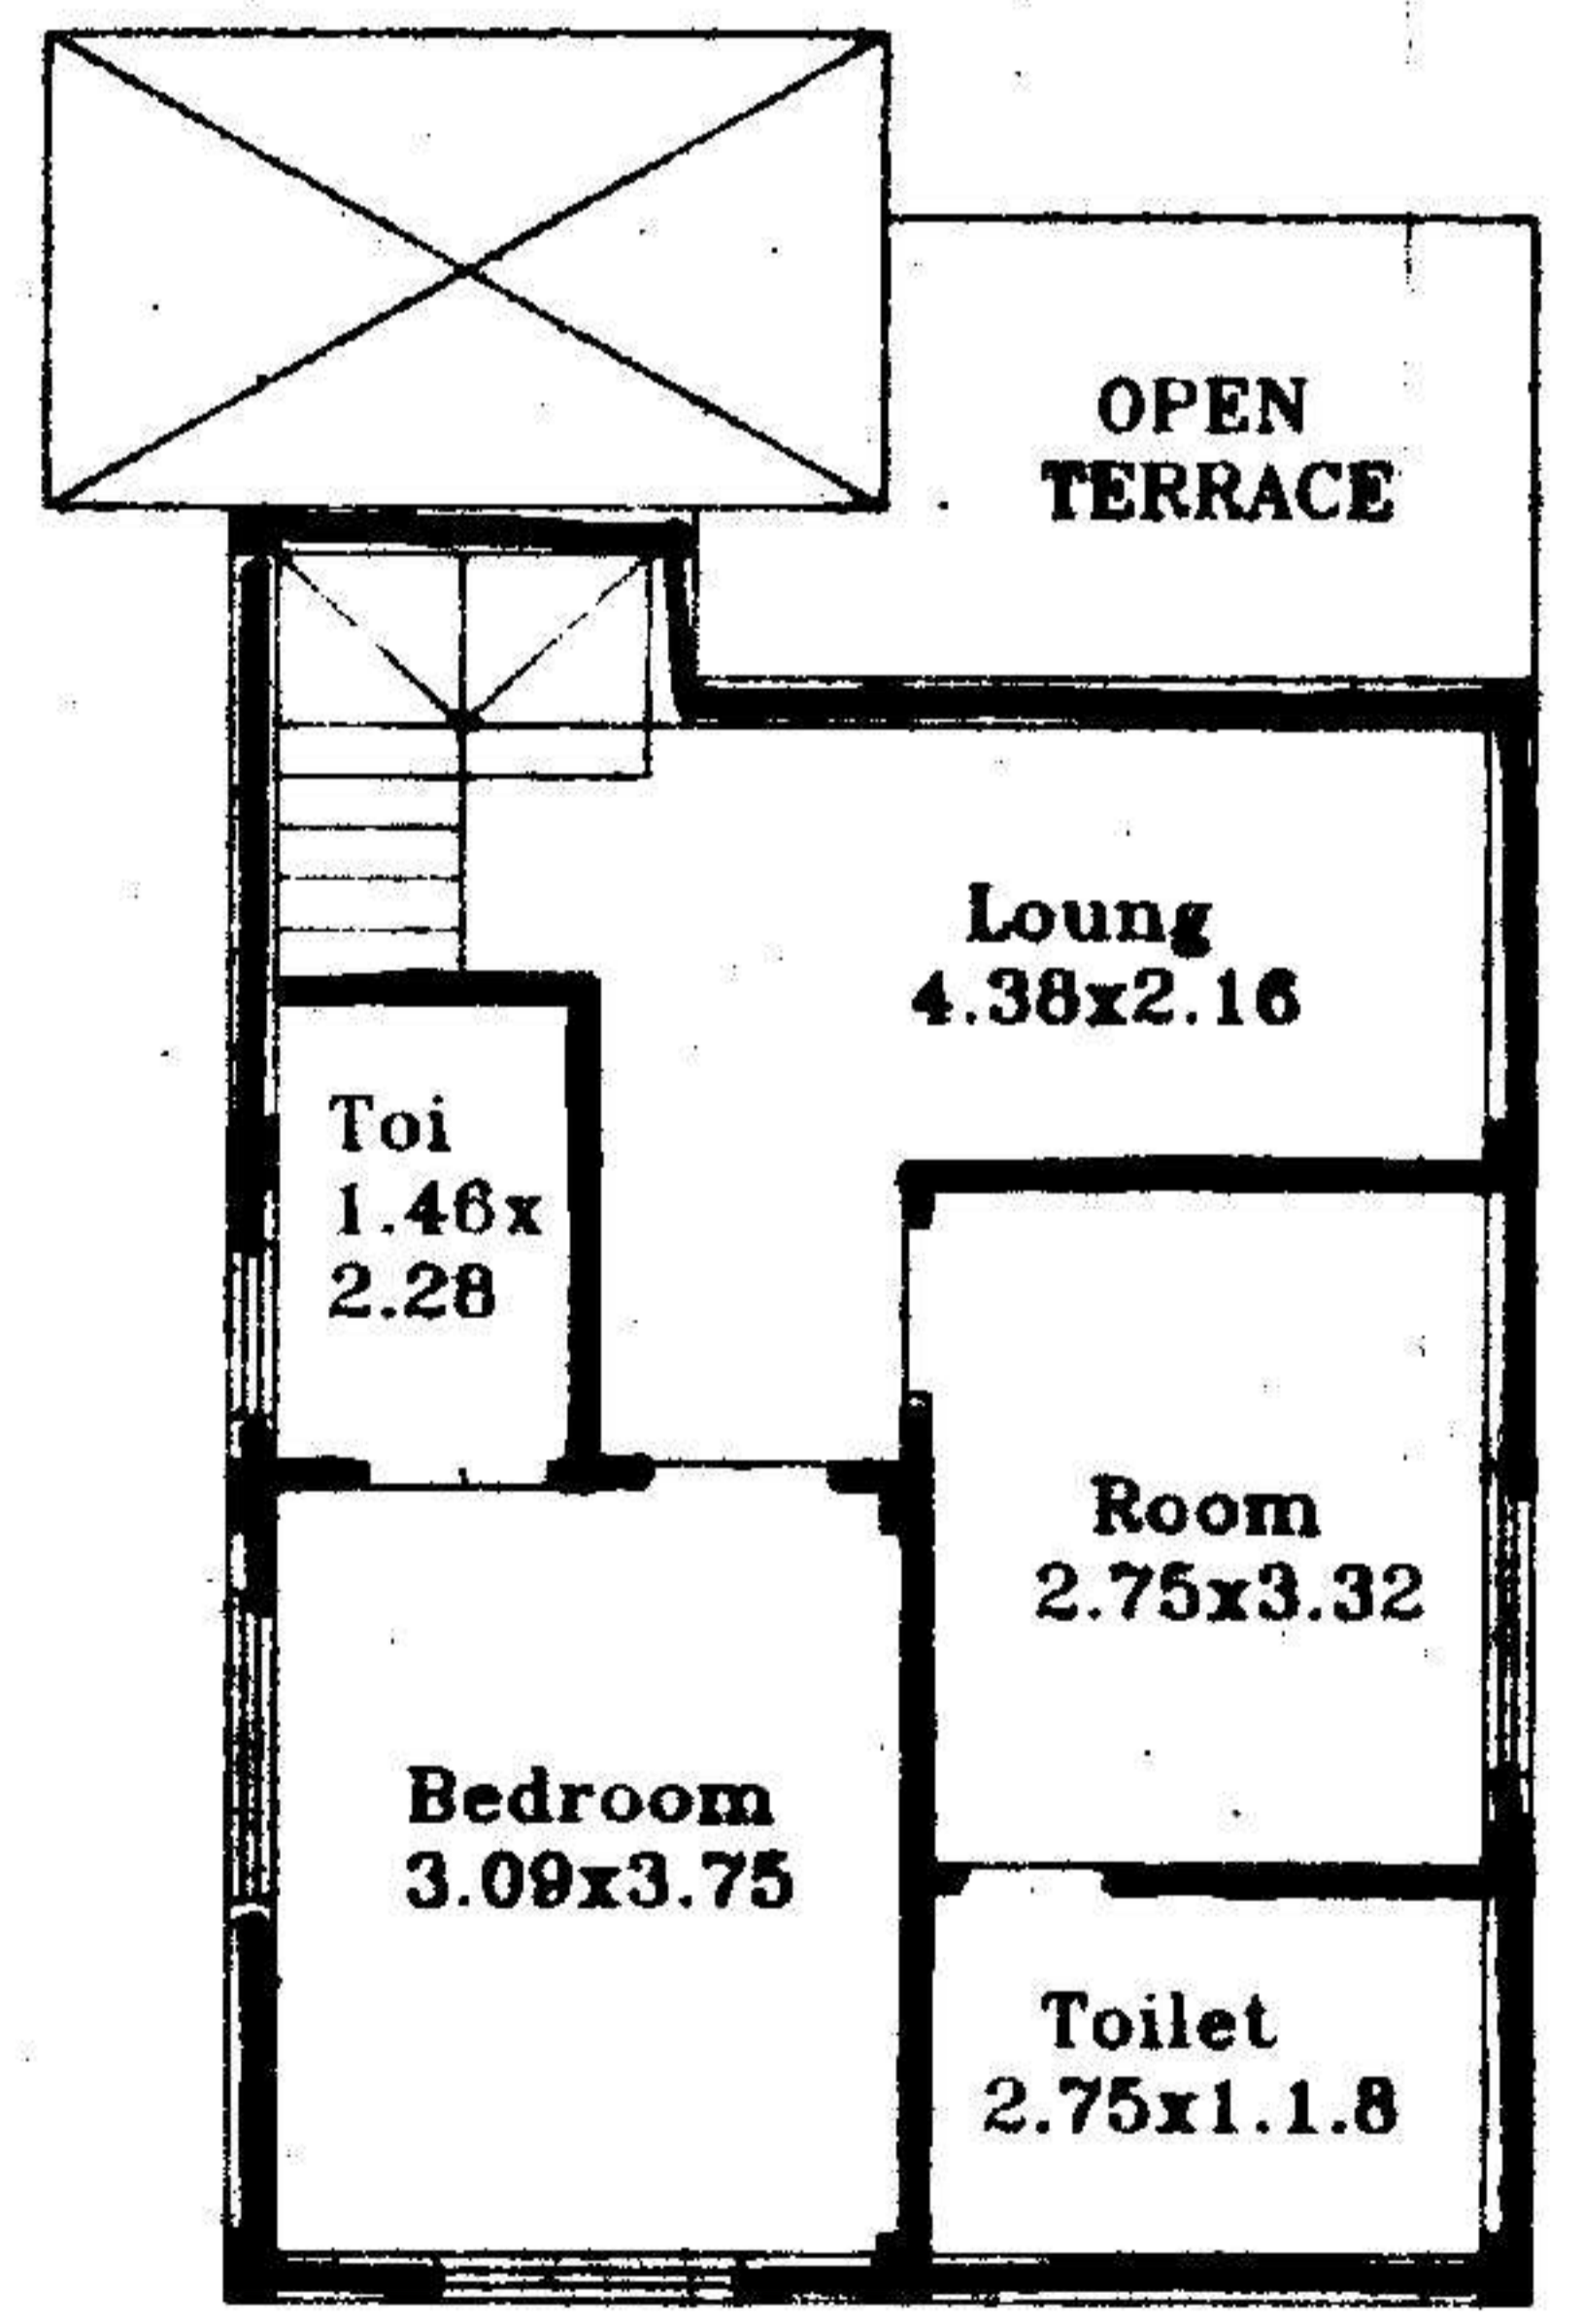

FIRST FLOOR PLAN

