


FRONT ELEVATION



SECTION AA

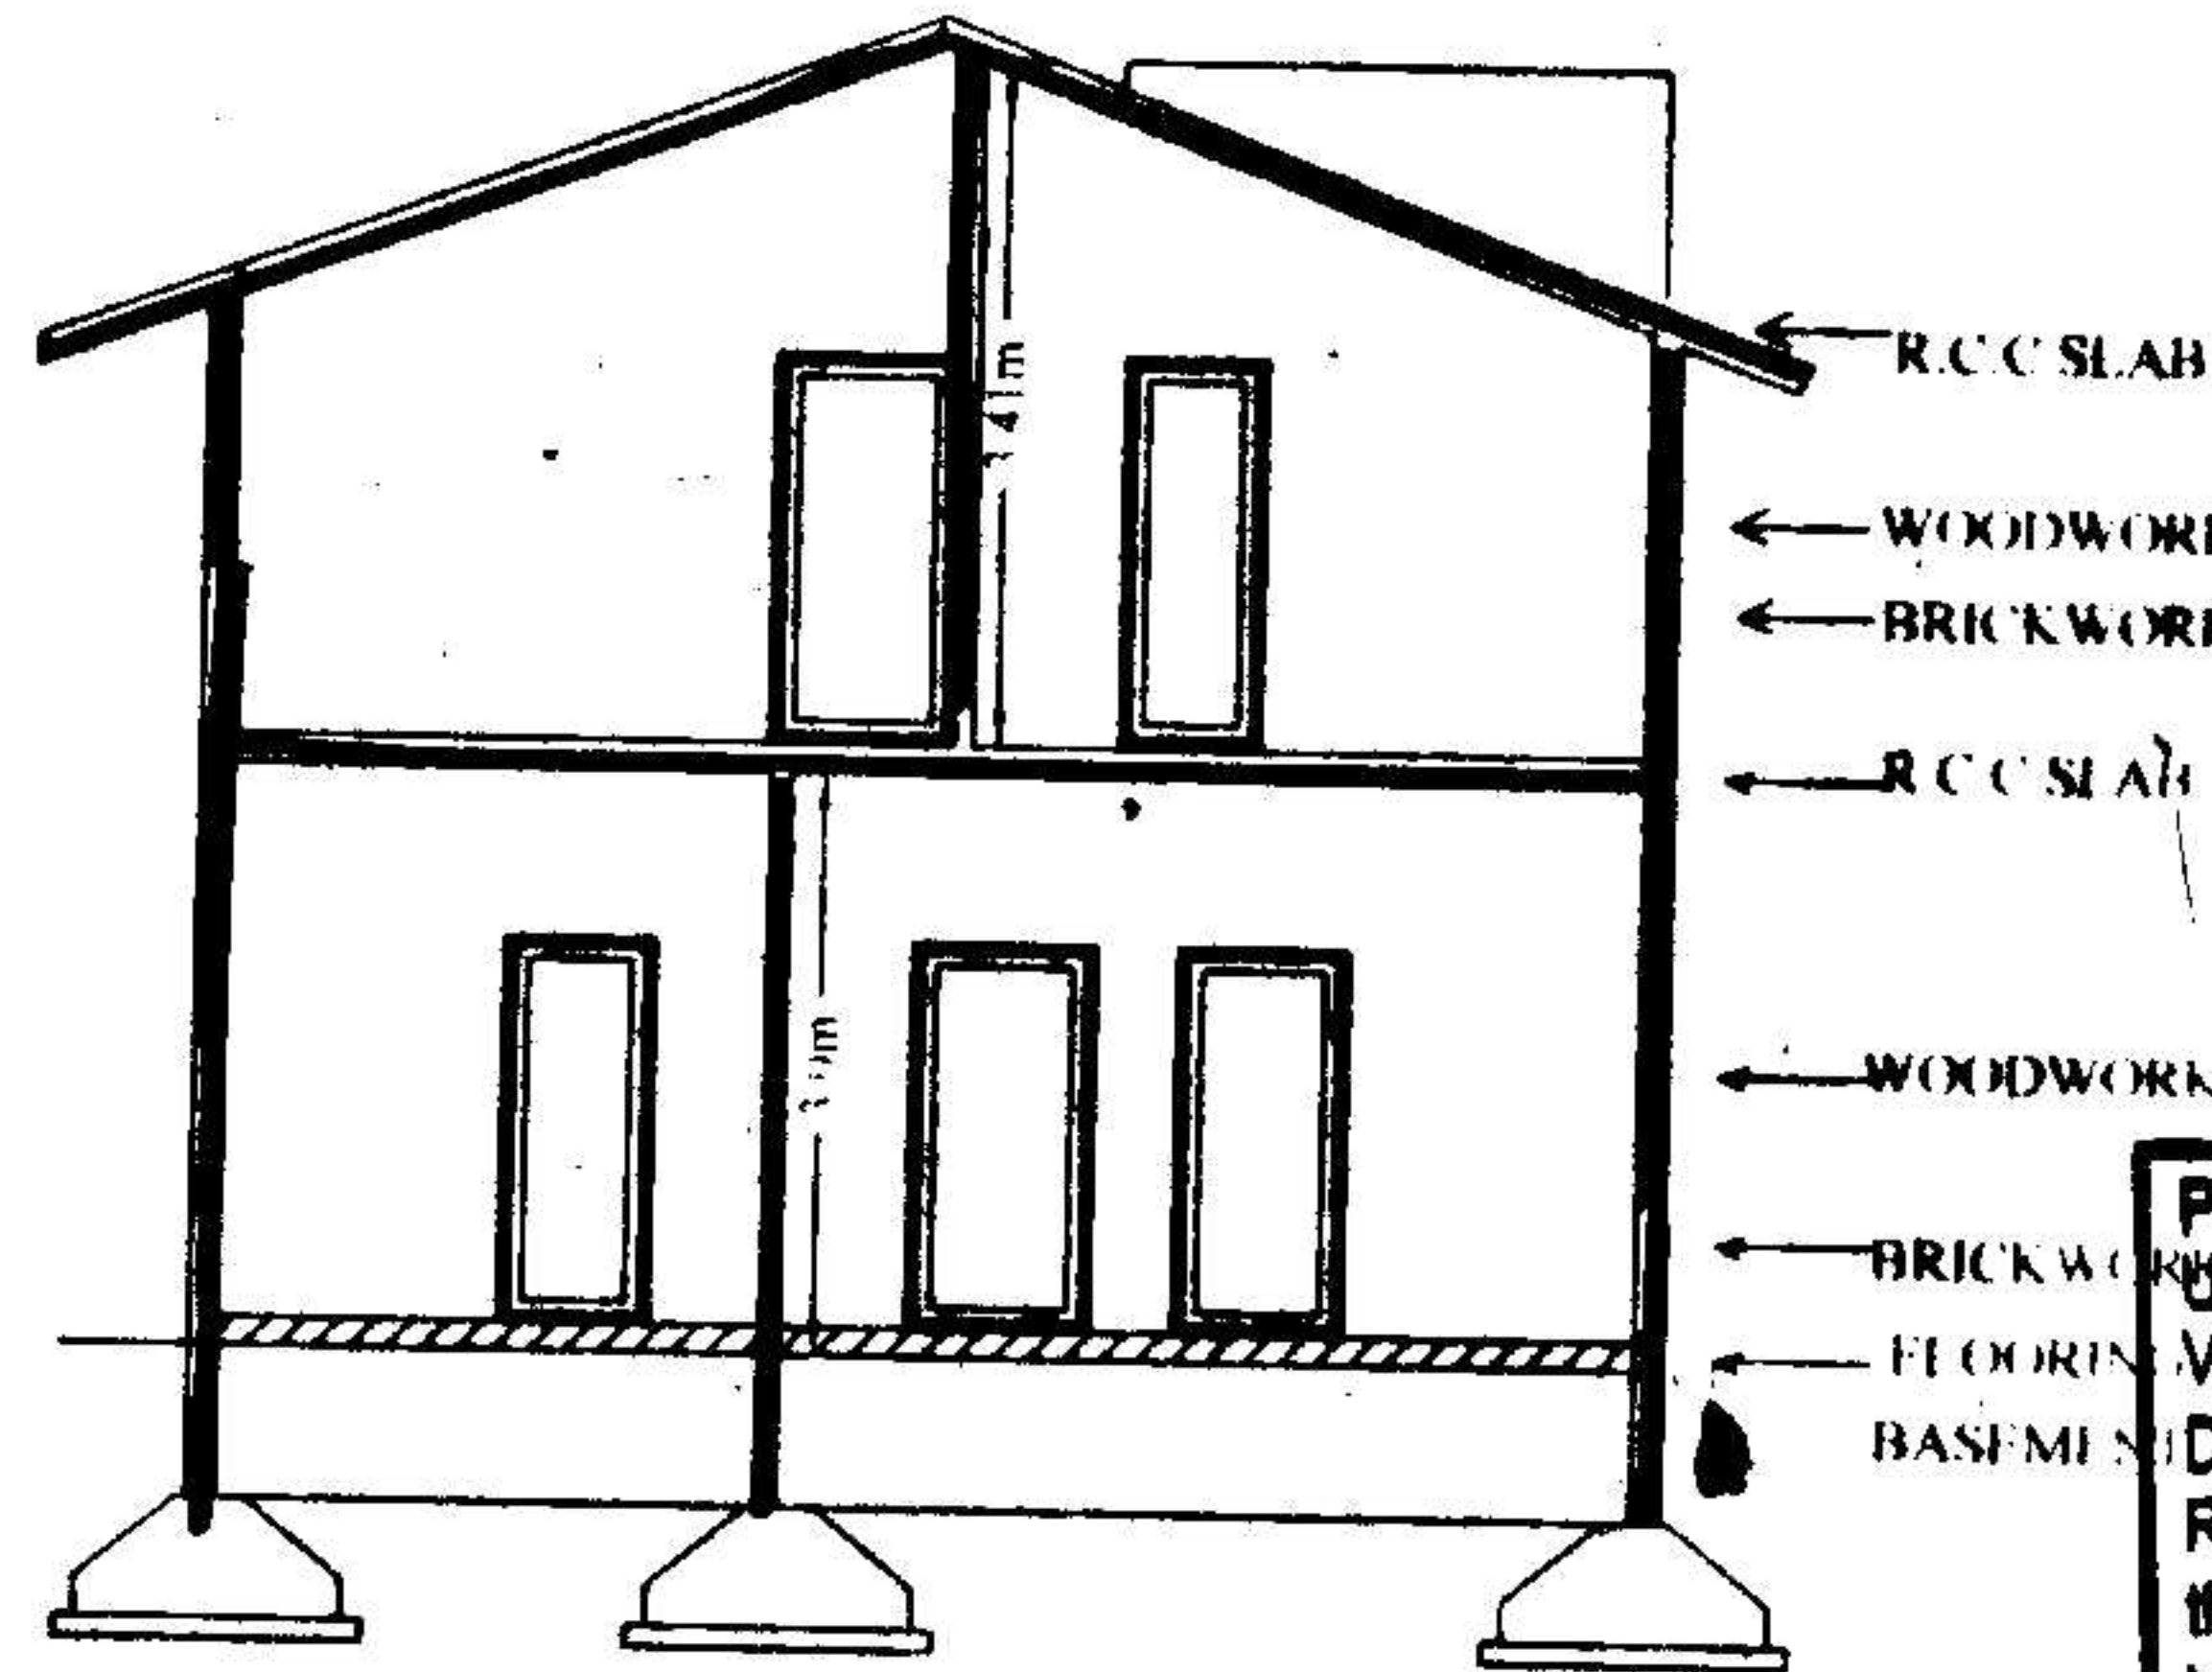


The Builder/Contractor should obtain the Metal, Stone, Bricks, Waga Slabs, Earth Mortar and Gravel etc., from quarry lease holders with "ROYALTY TRANSIT FORM" issued by Mines and Geology Department and copy of the Proceedings shall be sent to the Assistant Director, Mines and Geology of the District.

Permission granted subject to the provisions of the Urban Land (Ceiling & Regulations) Act, 1976: Vide Proceedings No. BA/G/1239/2005/2006
 Date: 27-7-2005 Amount Collected Rs: 6974-50
 the permission sanctioned is valid upto 26-7-08
 Vide Receipt No: 151737 Dt: 16-7-05


152113 27-7-05

PLAN SHOWING THE PROPOSED GROUND & FIRST FLOOR RESIDENTIAL BAUNGLOW ON PLOT NO:34, IN SURVEY NOS: 35 TO 39 SITUATED AT SILVER OAK BAUNGLOWS CHERLAPALLY (V) KAPRA MUNICIPALITY, R.R.DIST.


BELONGING TO:
 M/S MEHTA & MODI HOMES, REP. BY ITS MANAGING PARTNER
 MR. SOHAM MODI S/O. MR. SATISH MODI

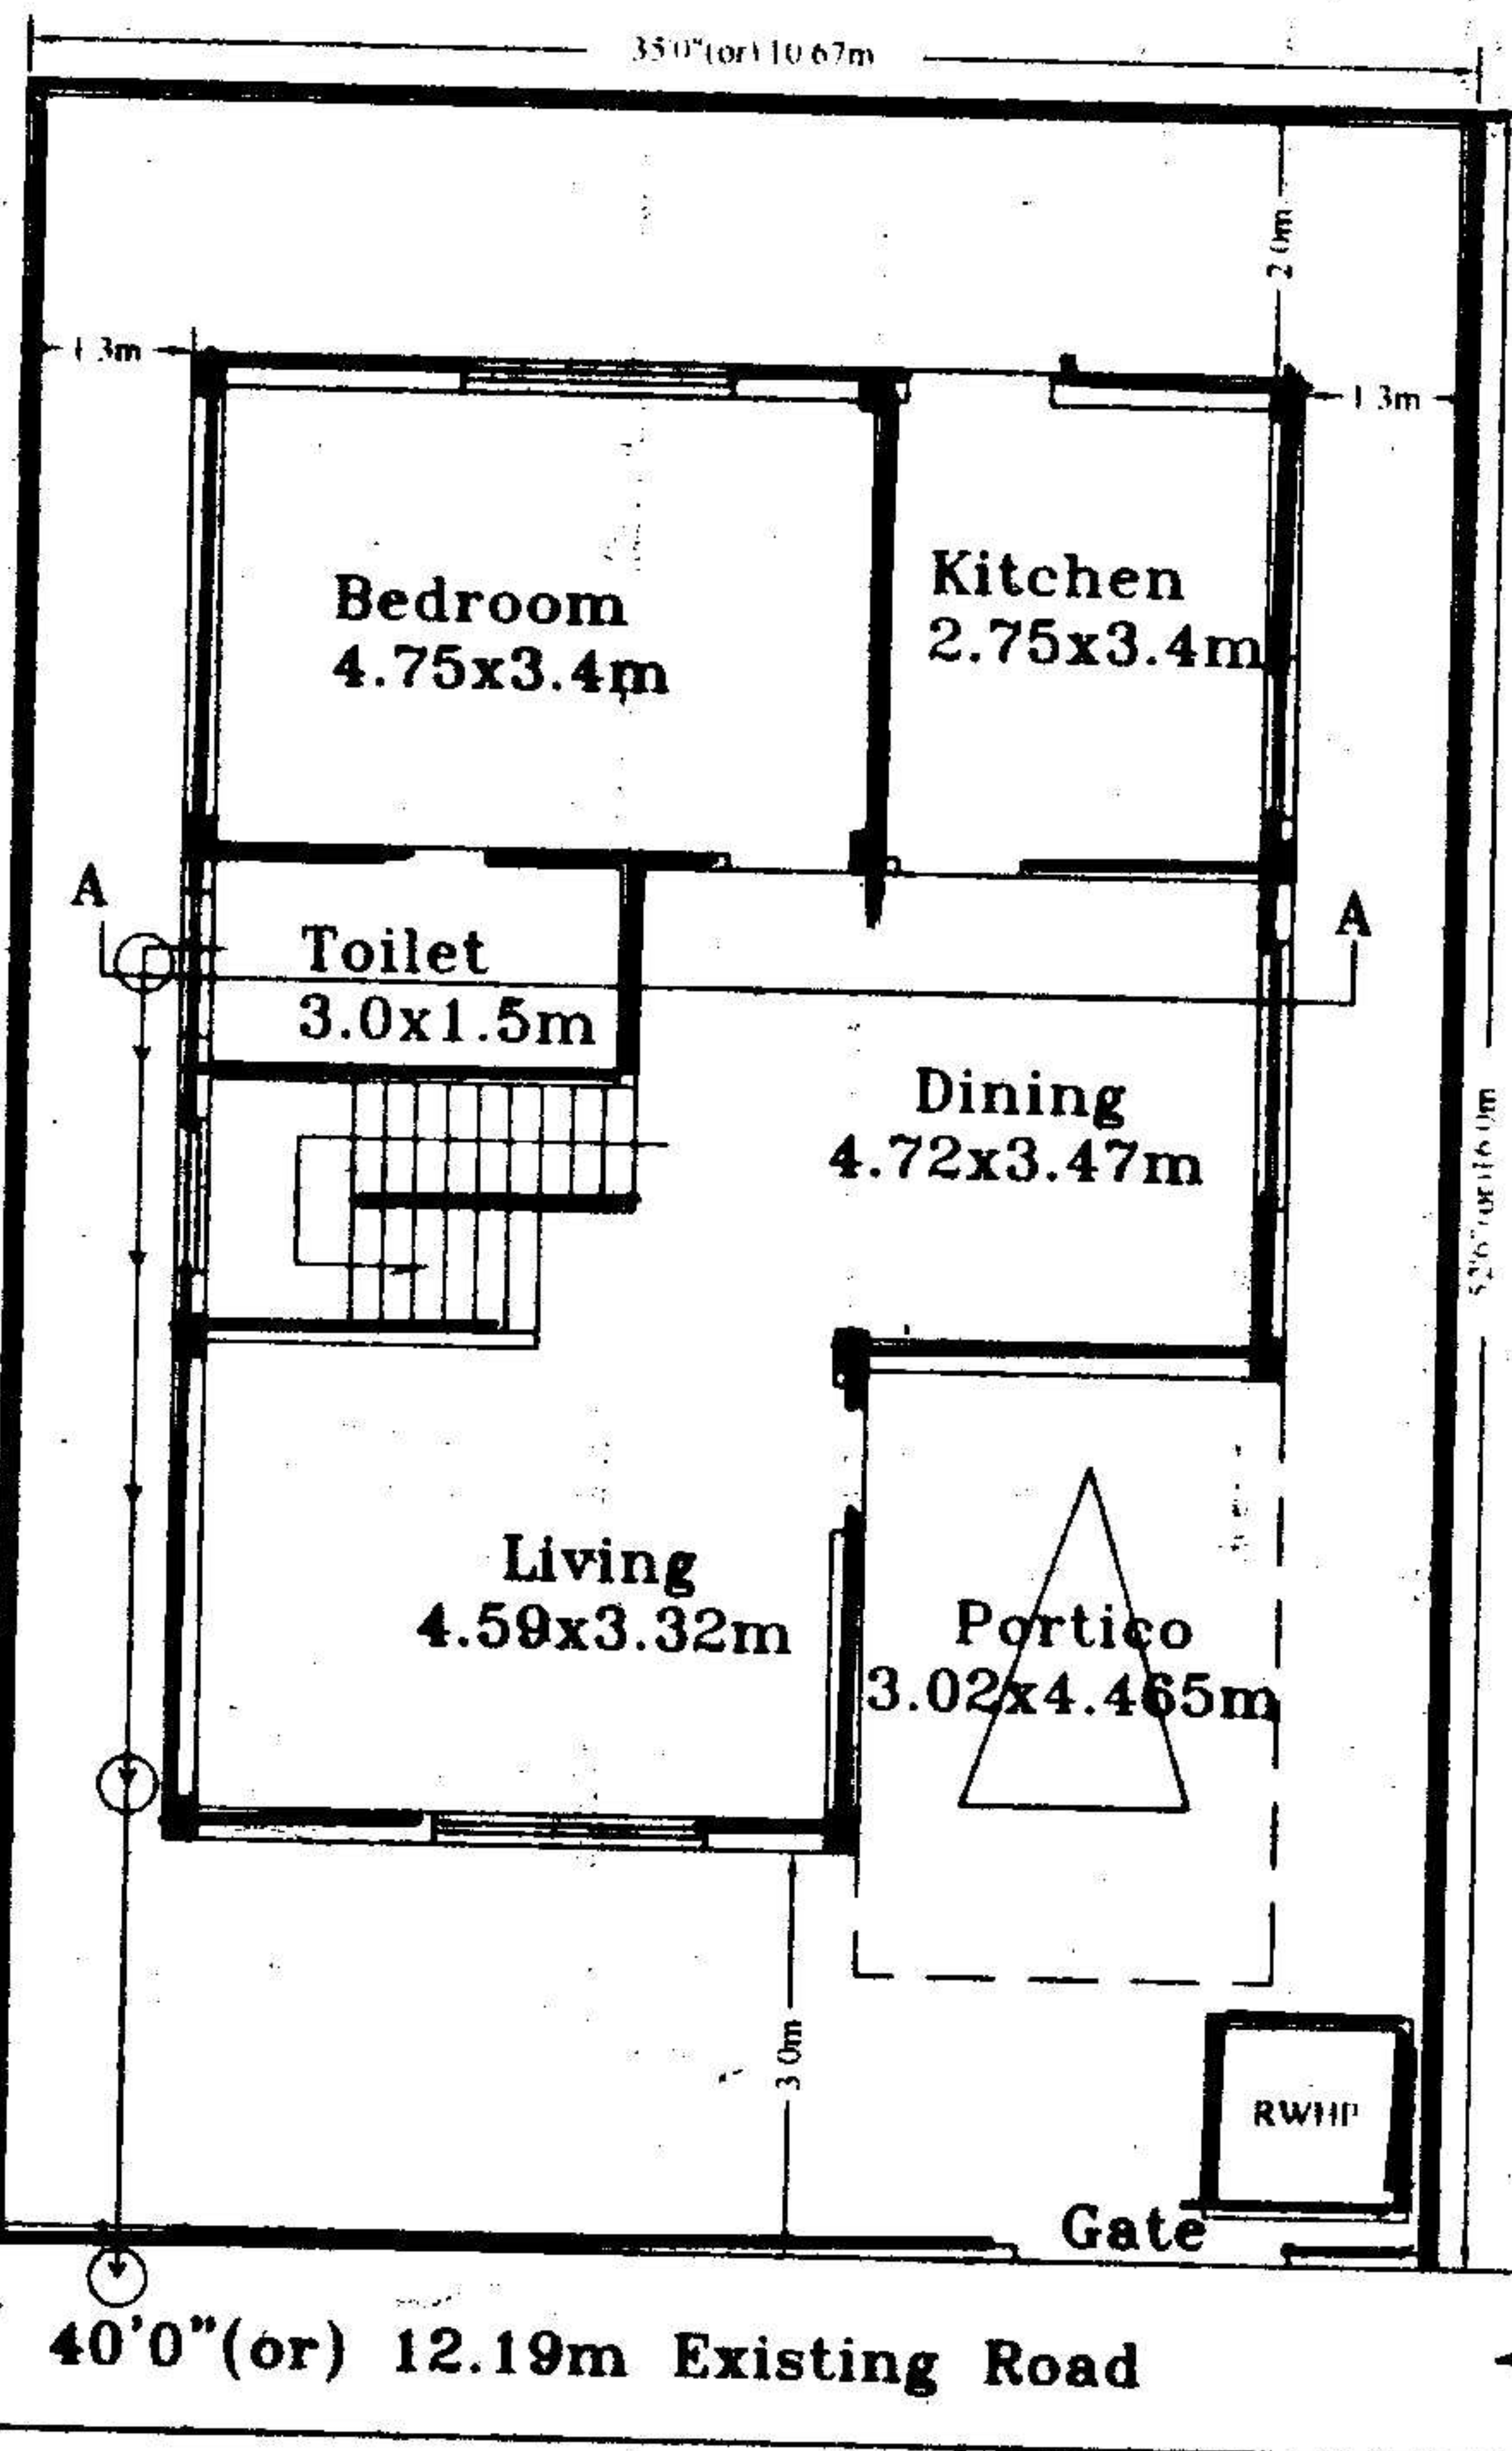


GROUND FLOOR PLAN

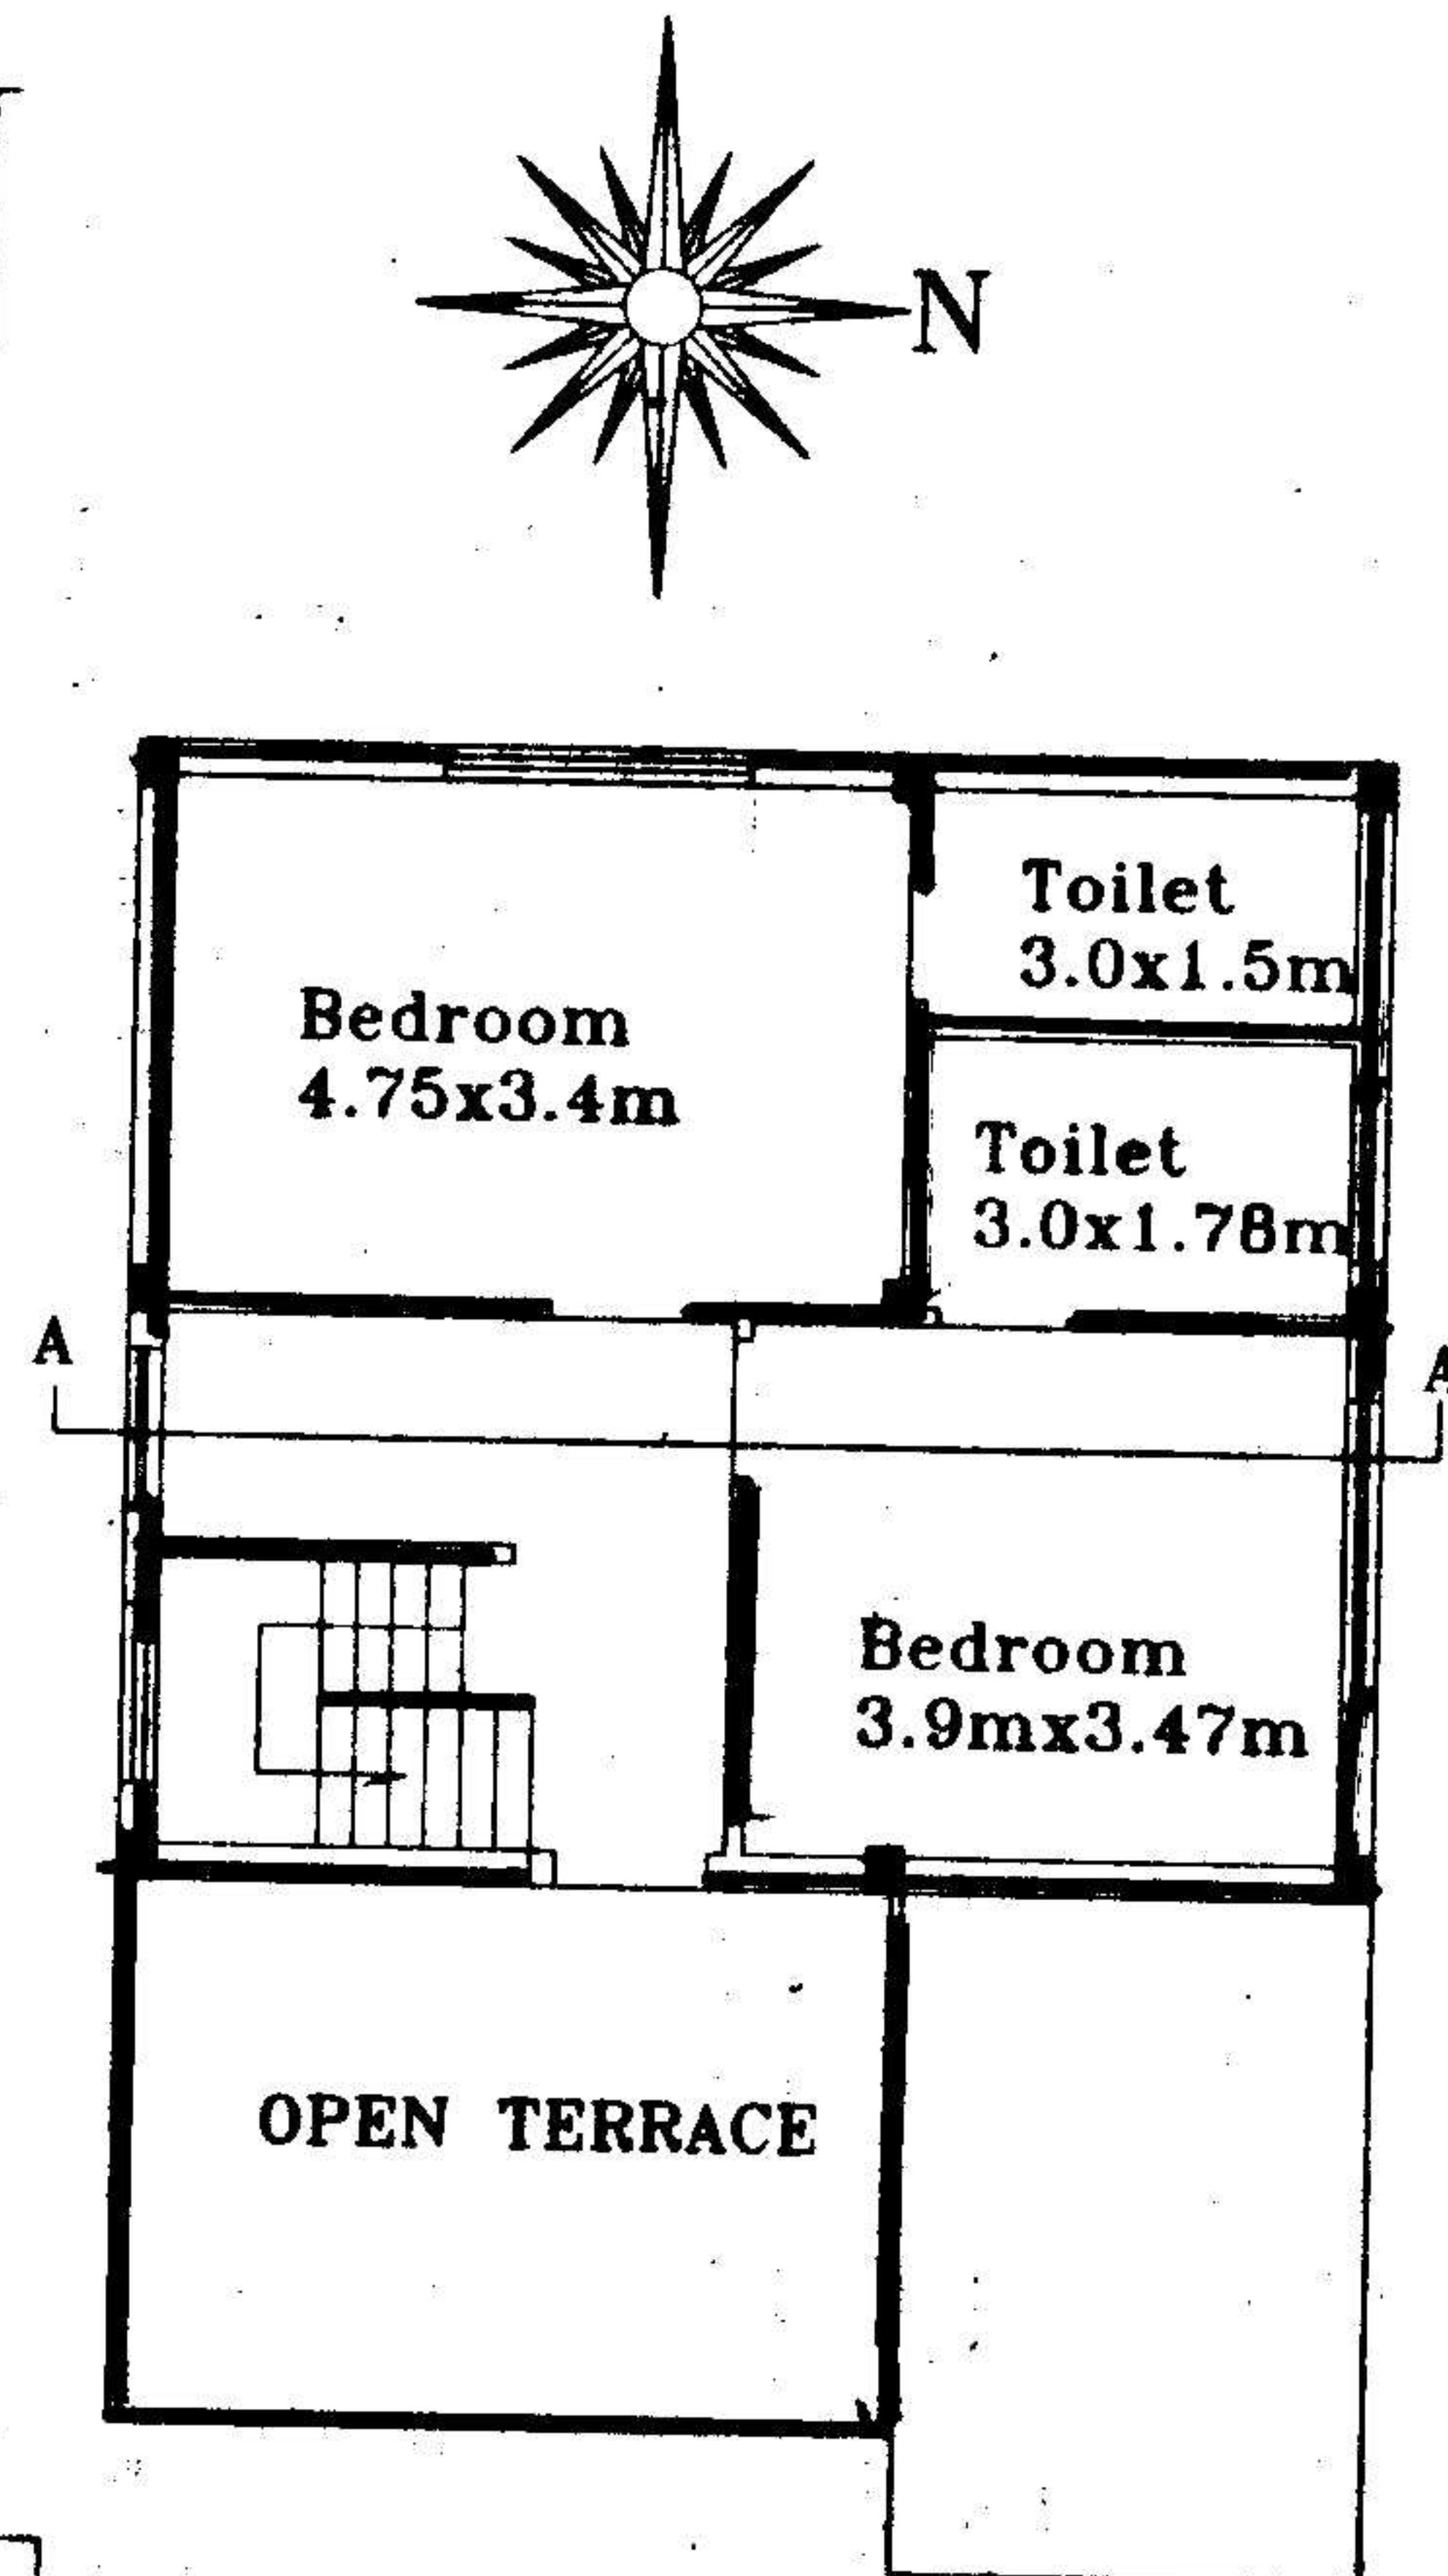


FIRST FLOOR PLAN

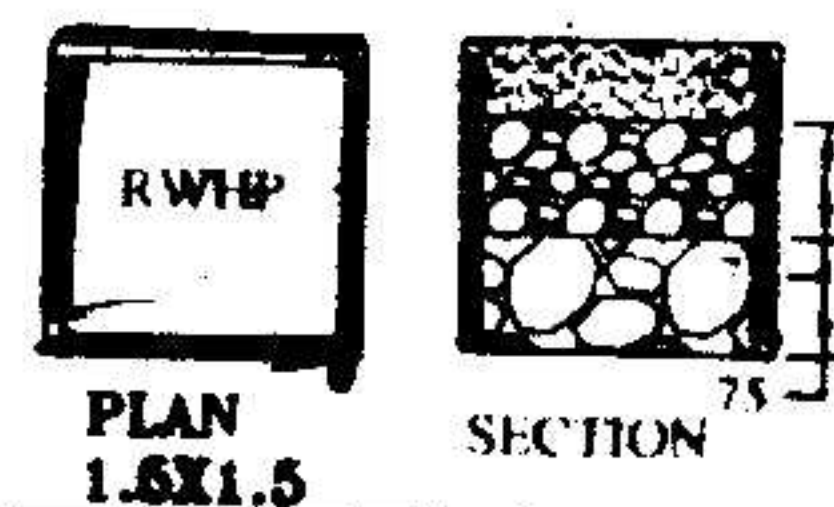

Commissioner
 Kapra Municipality
 R. R. Dist.
 27/7/05

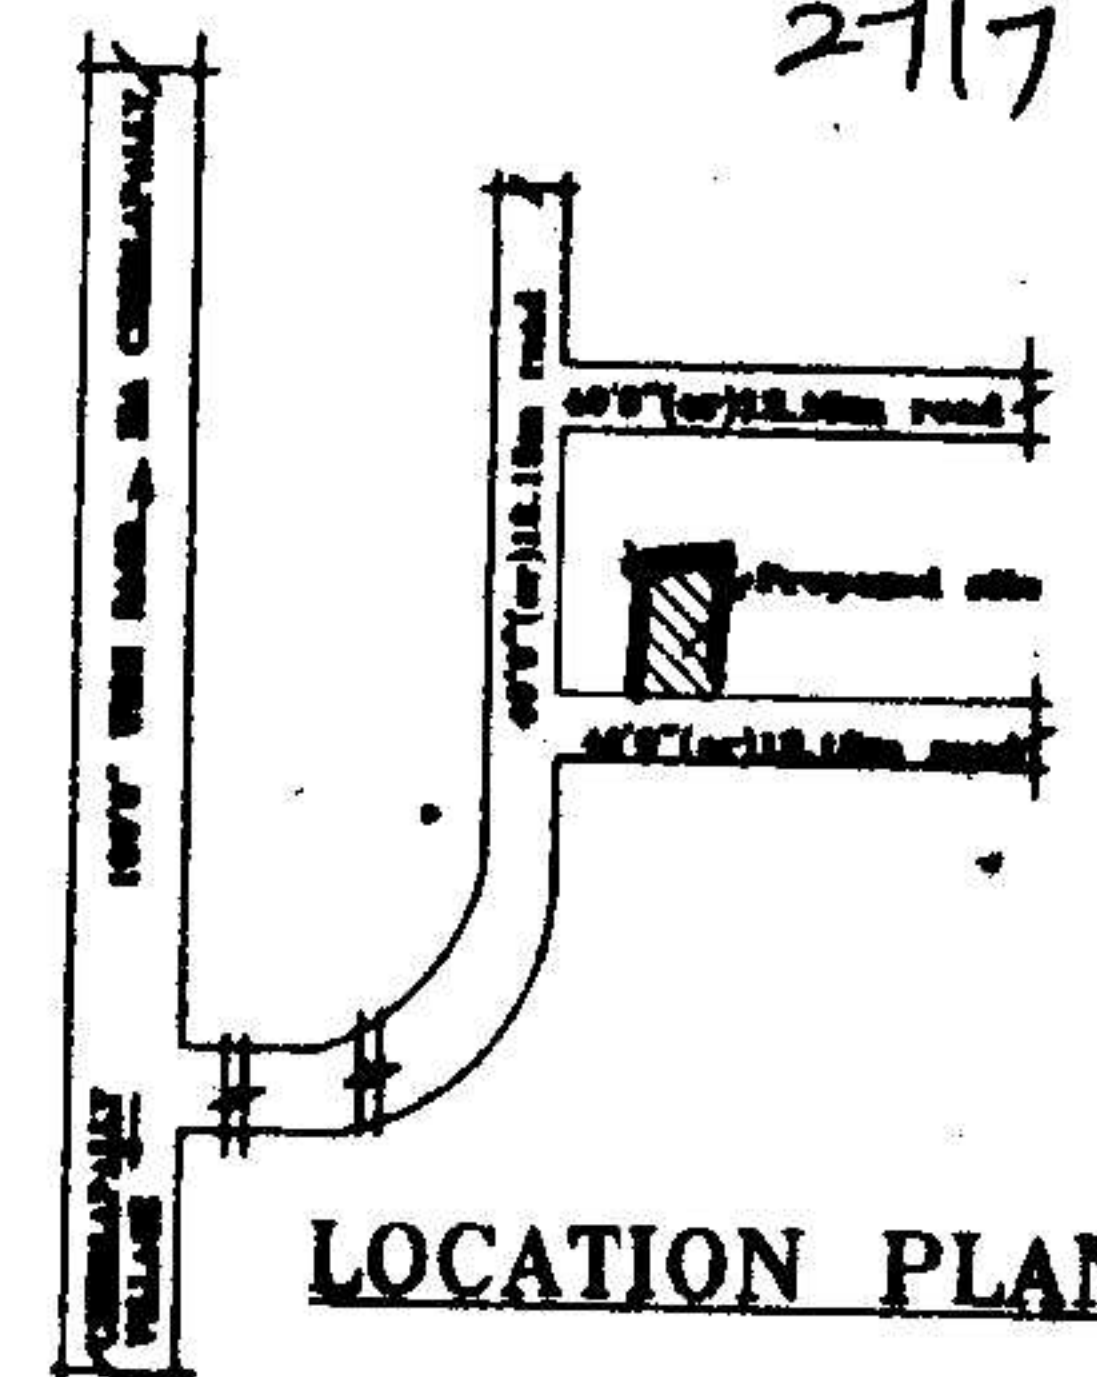

LOCATION PLAN

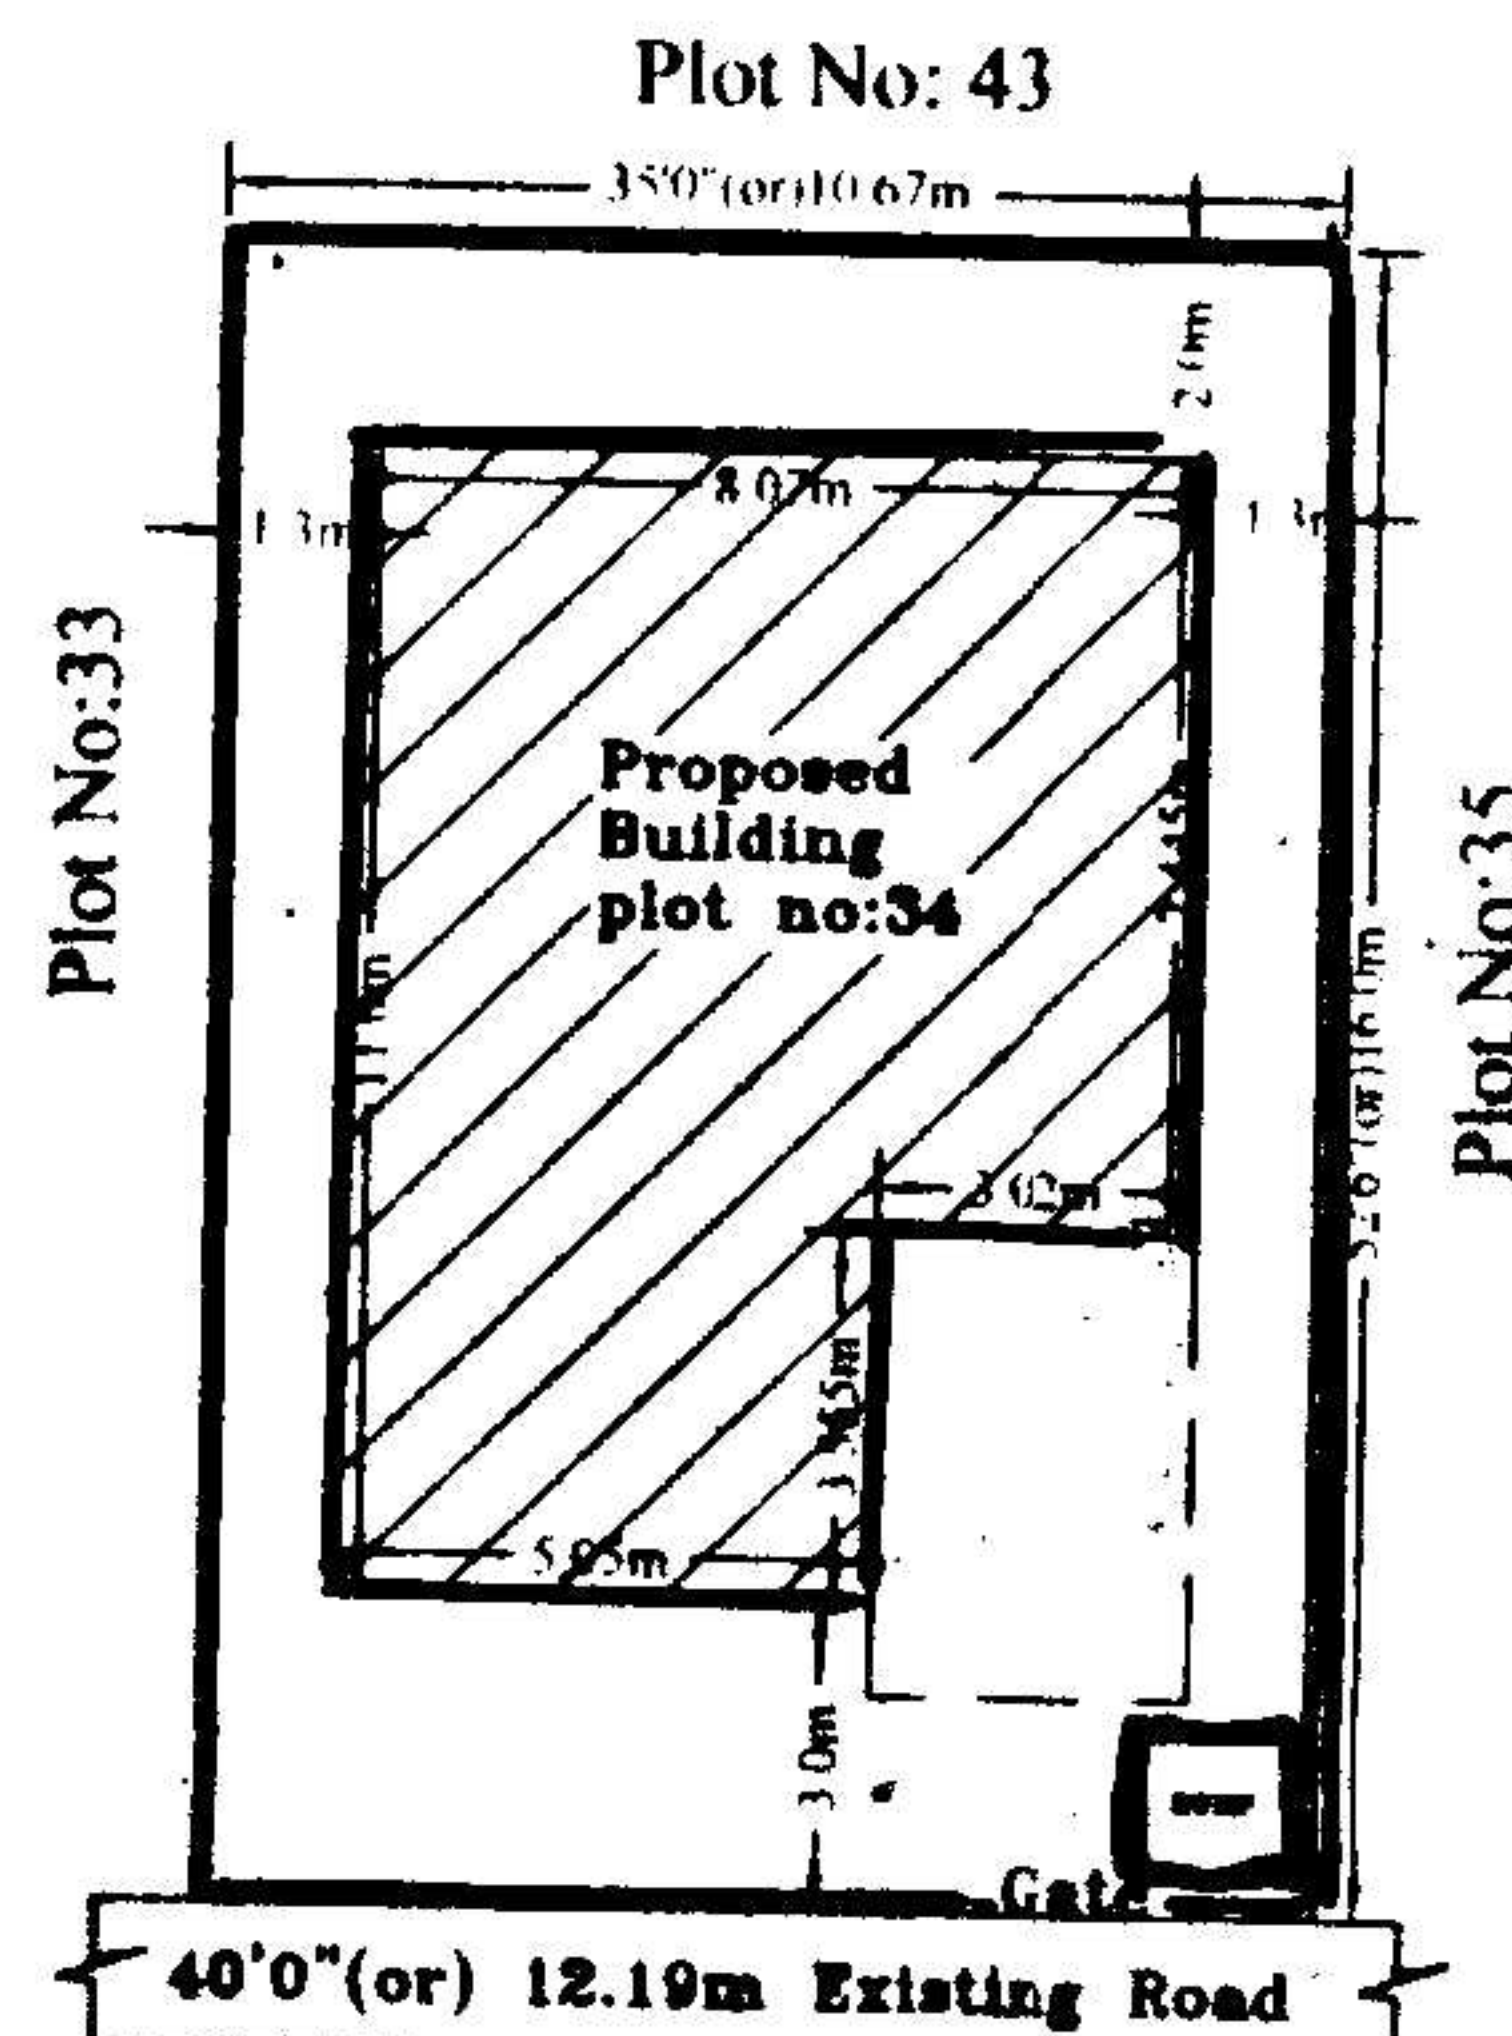

Site Plan

SPECIFICATIONS

- | | |
|--------------------------|---------------|
| 1. FOUNDATION | C.C. BED |
| 2. BASEMENT | C.R.S MASONRY |
| 3. SUPERSTRUCTURE | BRICK MASONRY |
| 4. COLUMNS, BEAMS, SLABS | R.C.C. 1:2:4 |
| 5. PLASTERING | C.M IN 1:4 |
| 6. FLOORING | MARBLE |
| 7. DOORS & WINDOWS | TEAK WOOD |

REFERENCE: JHONER

PROPOSED	D : 1.06X2.0	W : 1.8X1.2
EXISTING	D1 : 0.91X2.0	W1 : 1.5X1.2
SCALE : 1:100 & 1:200	D2 : 0.76X2.0	W2 : 1.2X1.2
	V : 0.92X0.61	W3 : 1.8X.91

AREAS

TOTAL PLOT AREA	170.77 Sq.Mtrs (OR) 204.16Sq.Yds
GROUND PLINTH	78.03 Sq.mtrs
FIRST PLINTH	60.08 Sq.mtrs
TOTAL PLINTH AREA	138.11 Sq.mtrs
PORTICO	
FLOOR SPACE INDEX	1:0.81
COVERAGE	45.69%
OPEN AREA	92.74 Sq.mtrs
COMPOUND WALL	53.35 Rmtr

OWNERS SIGN

Per Mehta and Modi Homes
 Partner

ARCHITECT SIGN

M. RAJA RAO D.ARCH.E
 Licensed Surveyor L.No.Q1/6734/99
 Kapra Municipality Hyderabad-62.