



APPROVED
27 SEP 2008

Description	Direction	Owners & Developers :	Date :	Promoted by
	Greenwood Estates.	Greenwood Residency.	27.09.2008	Modi Properties & Investments Pvt. Ltd.
VERTICAL CHECK PLAN, BLOCK - C. (PART - 2)		Project Name & Phase :	Prepared By :	Phone: +91-40-66335551
		Greenwood Residency.	M. Naveen	
		Scale :	Approved By :	
			Soham Modi	
			N.T.S	

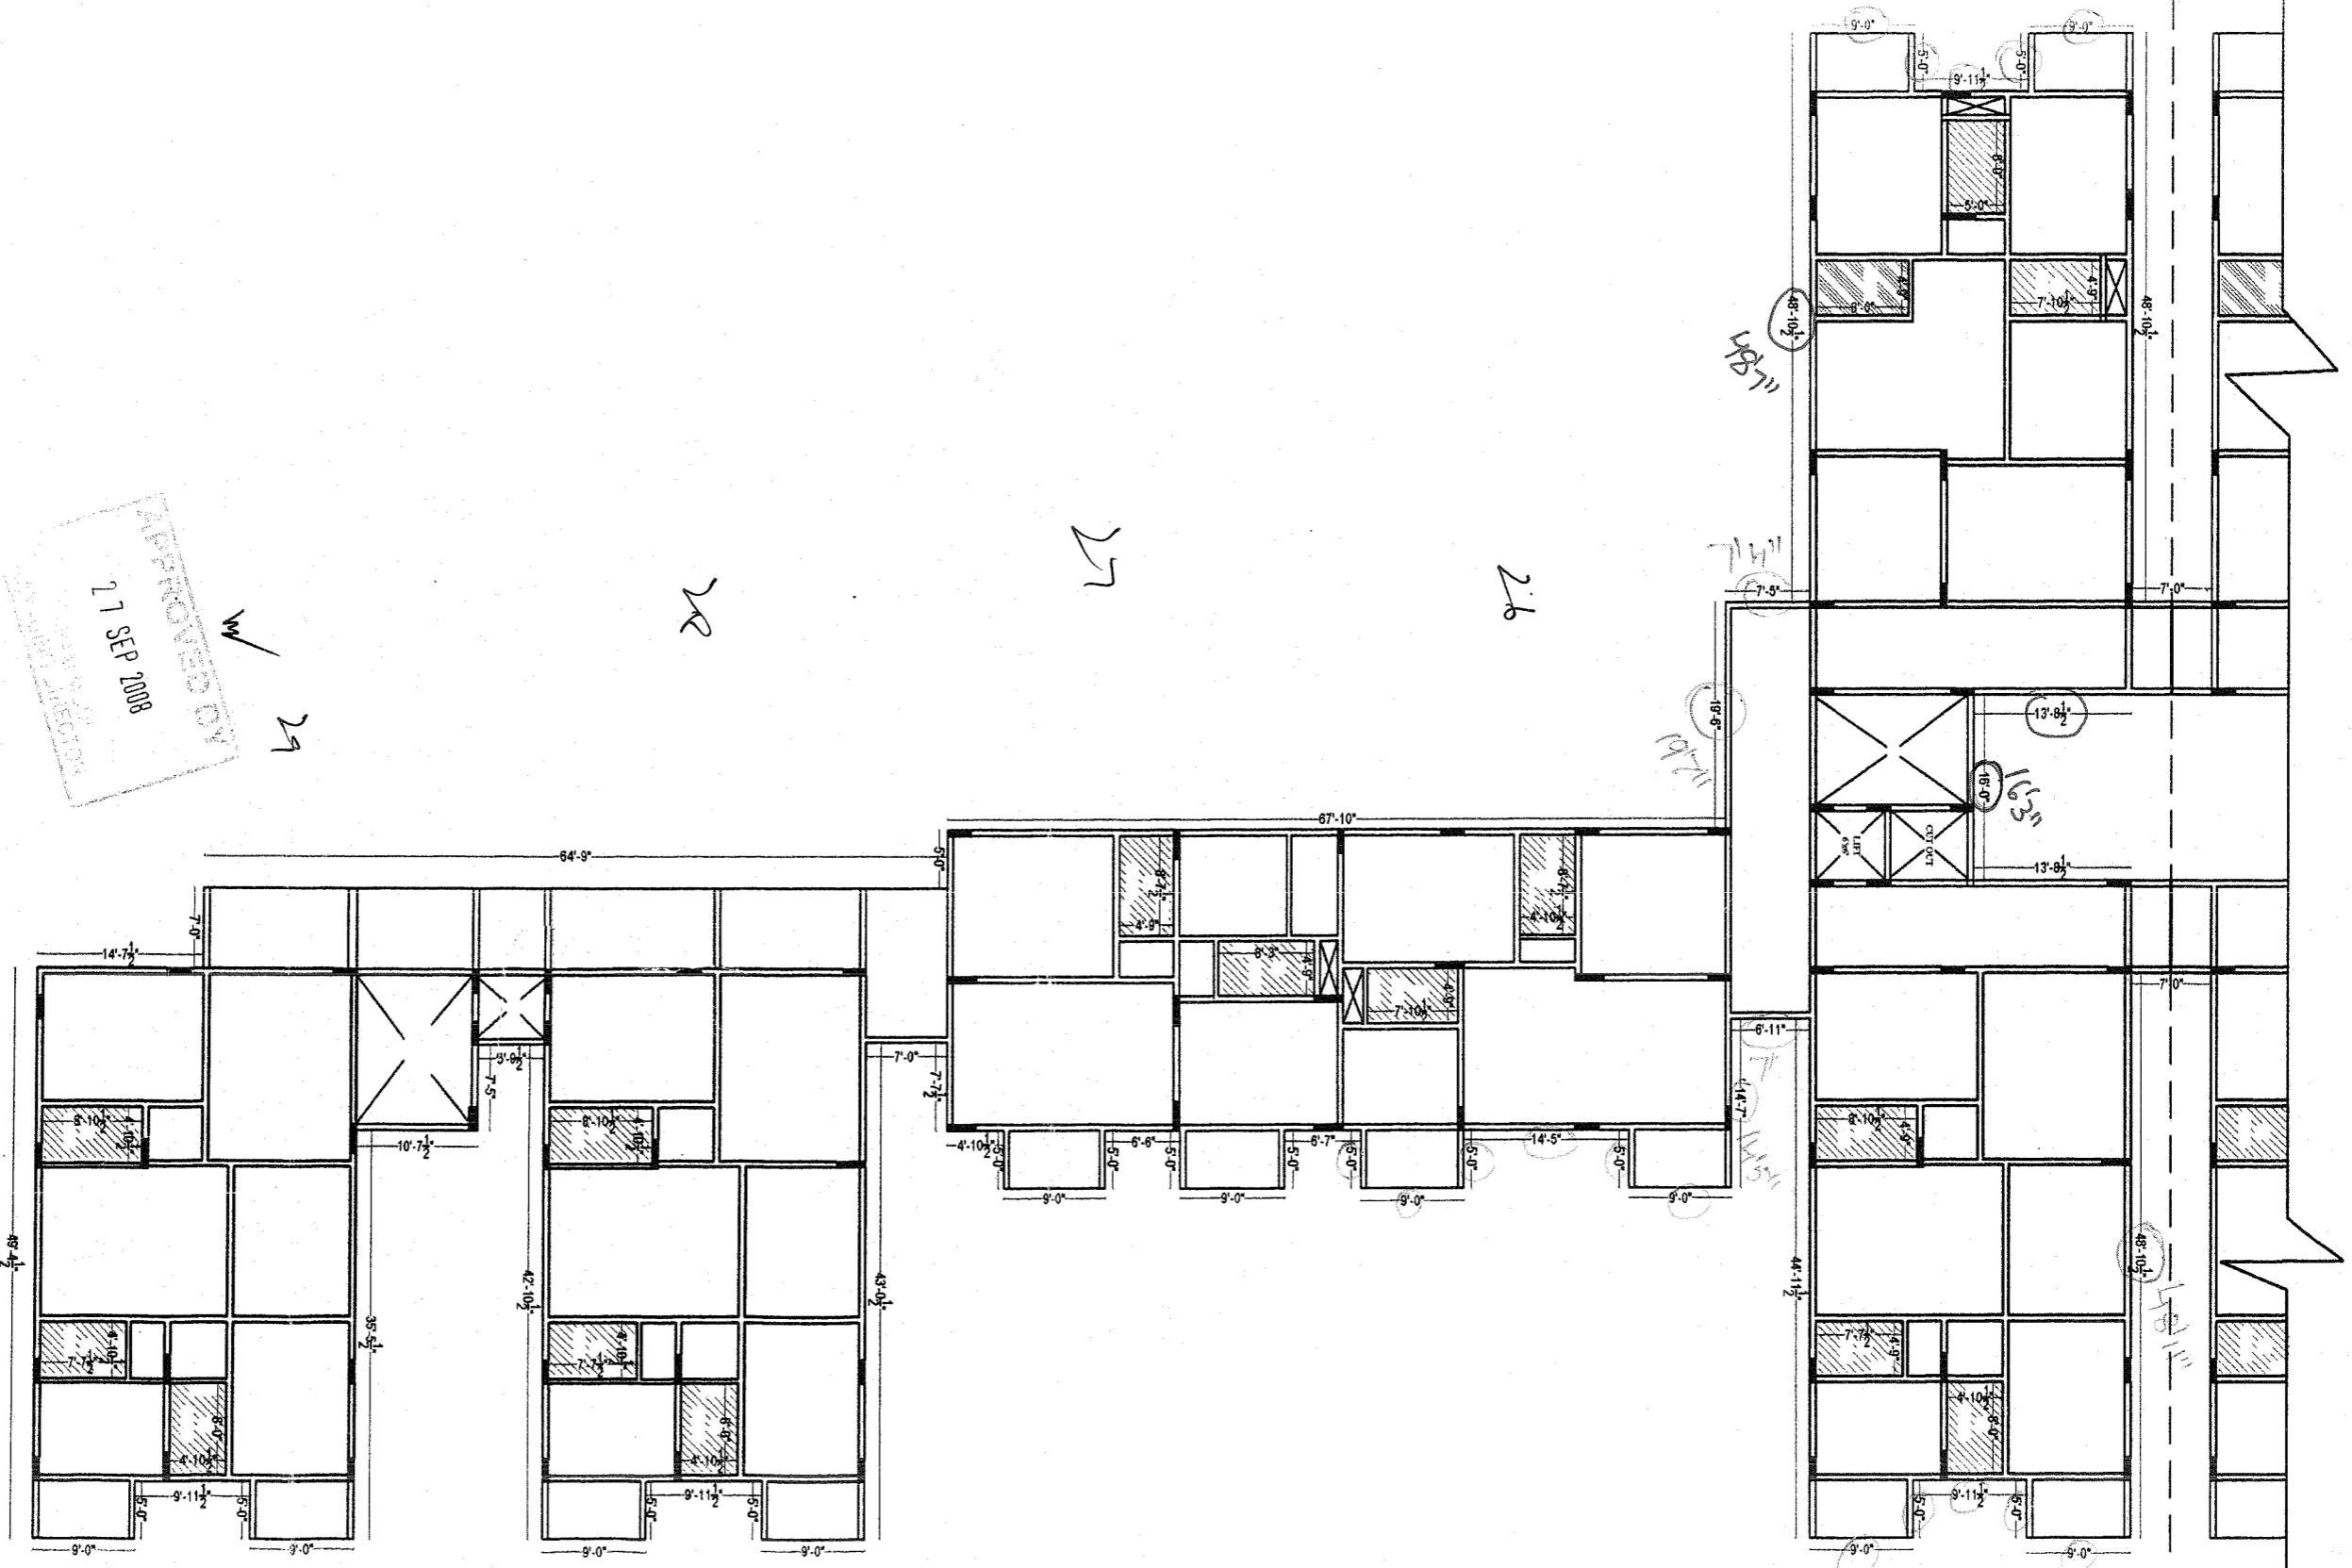


Description	Direction	Owners & Developers :	Date :	Promoted by
		Greenwood Estates. Project Name & Phase : Greenwood Residency.	27.09.2008	Modi Properties & Investments Pvt. Ltd. Phone: +91 40-66335551
Architectural		Prepared By :	Approved By :	Scale :
Architectural		Greenwood Residency.	M.Naveen	N.T.S
Architectural		Greenwood Residency.	Soham Modi	
Architectural		Greenwood Residency.		

Architectural
Architectural
Architectural

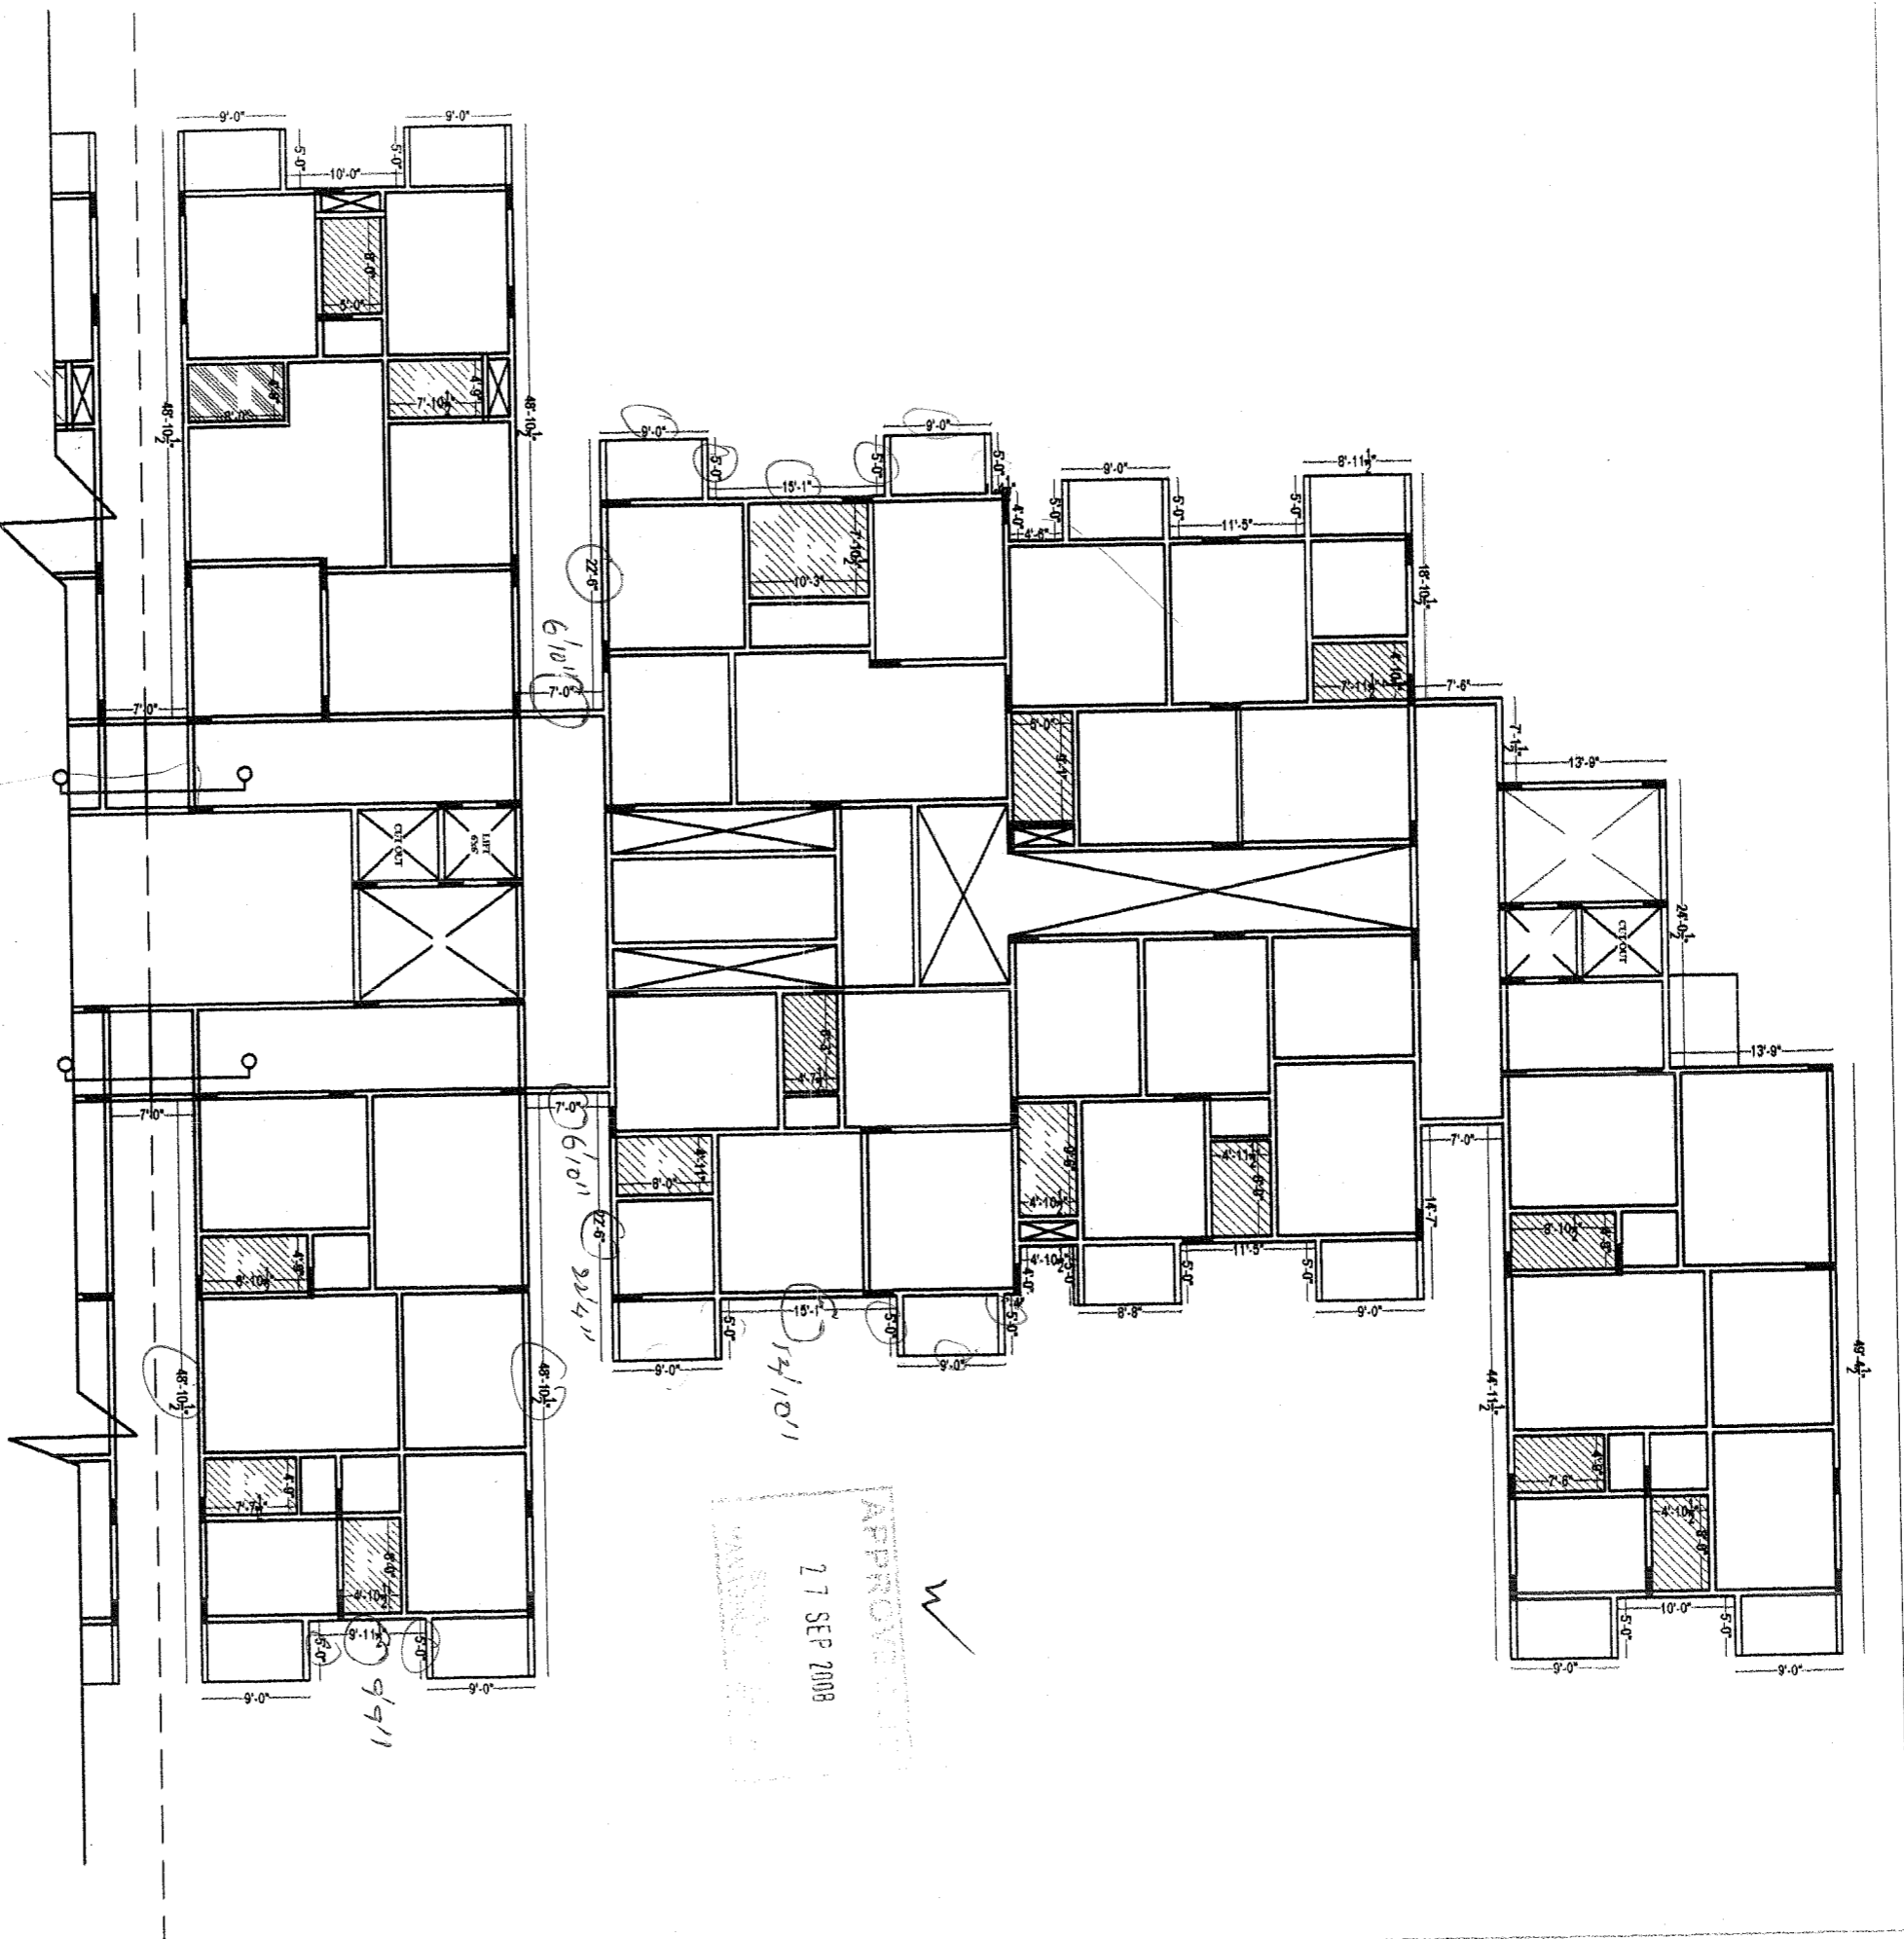


Description TYPICAL SLAB CHECK PLAN, BLOCK-C. (PART - 1)	Direction N W E S	Owners & Developers:	Date:	Promoted by
		Greenwood Estates.	27.09.2008	Modi Properties & Investments Pvt. Ltd.
		Project Name & Phase:	Approved By:	
		Greenwood Residency.	Scale:	
				Phone: +91 40-66335551

APPROVED
27 SEP 2008
W

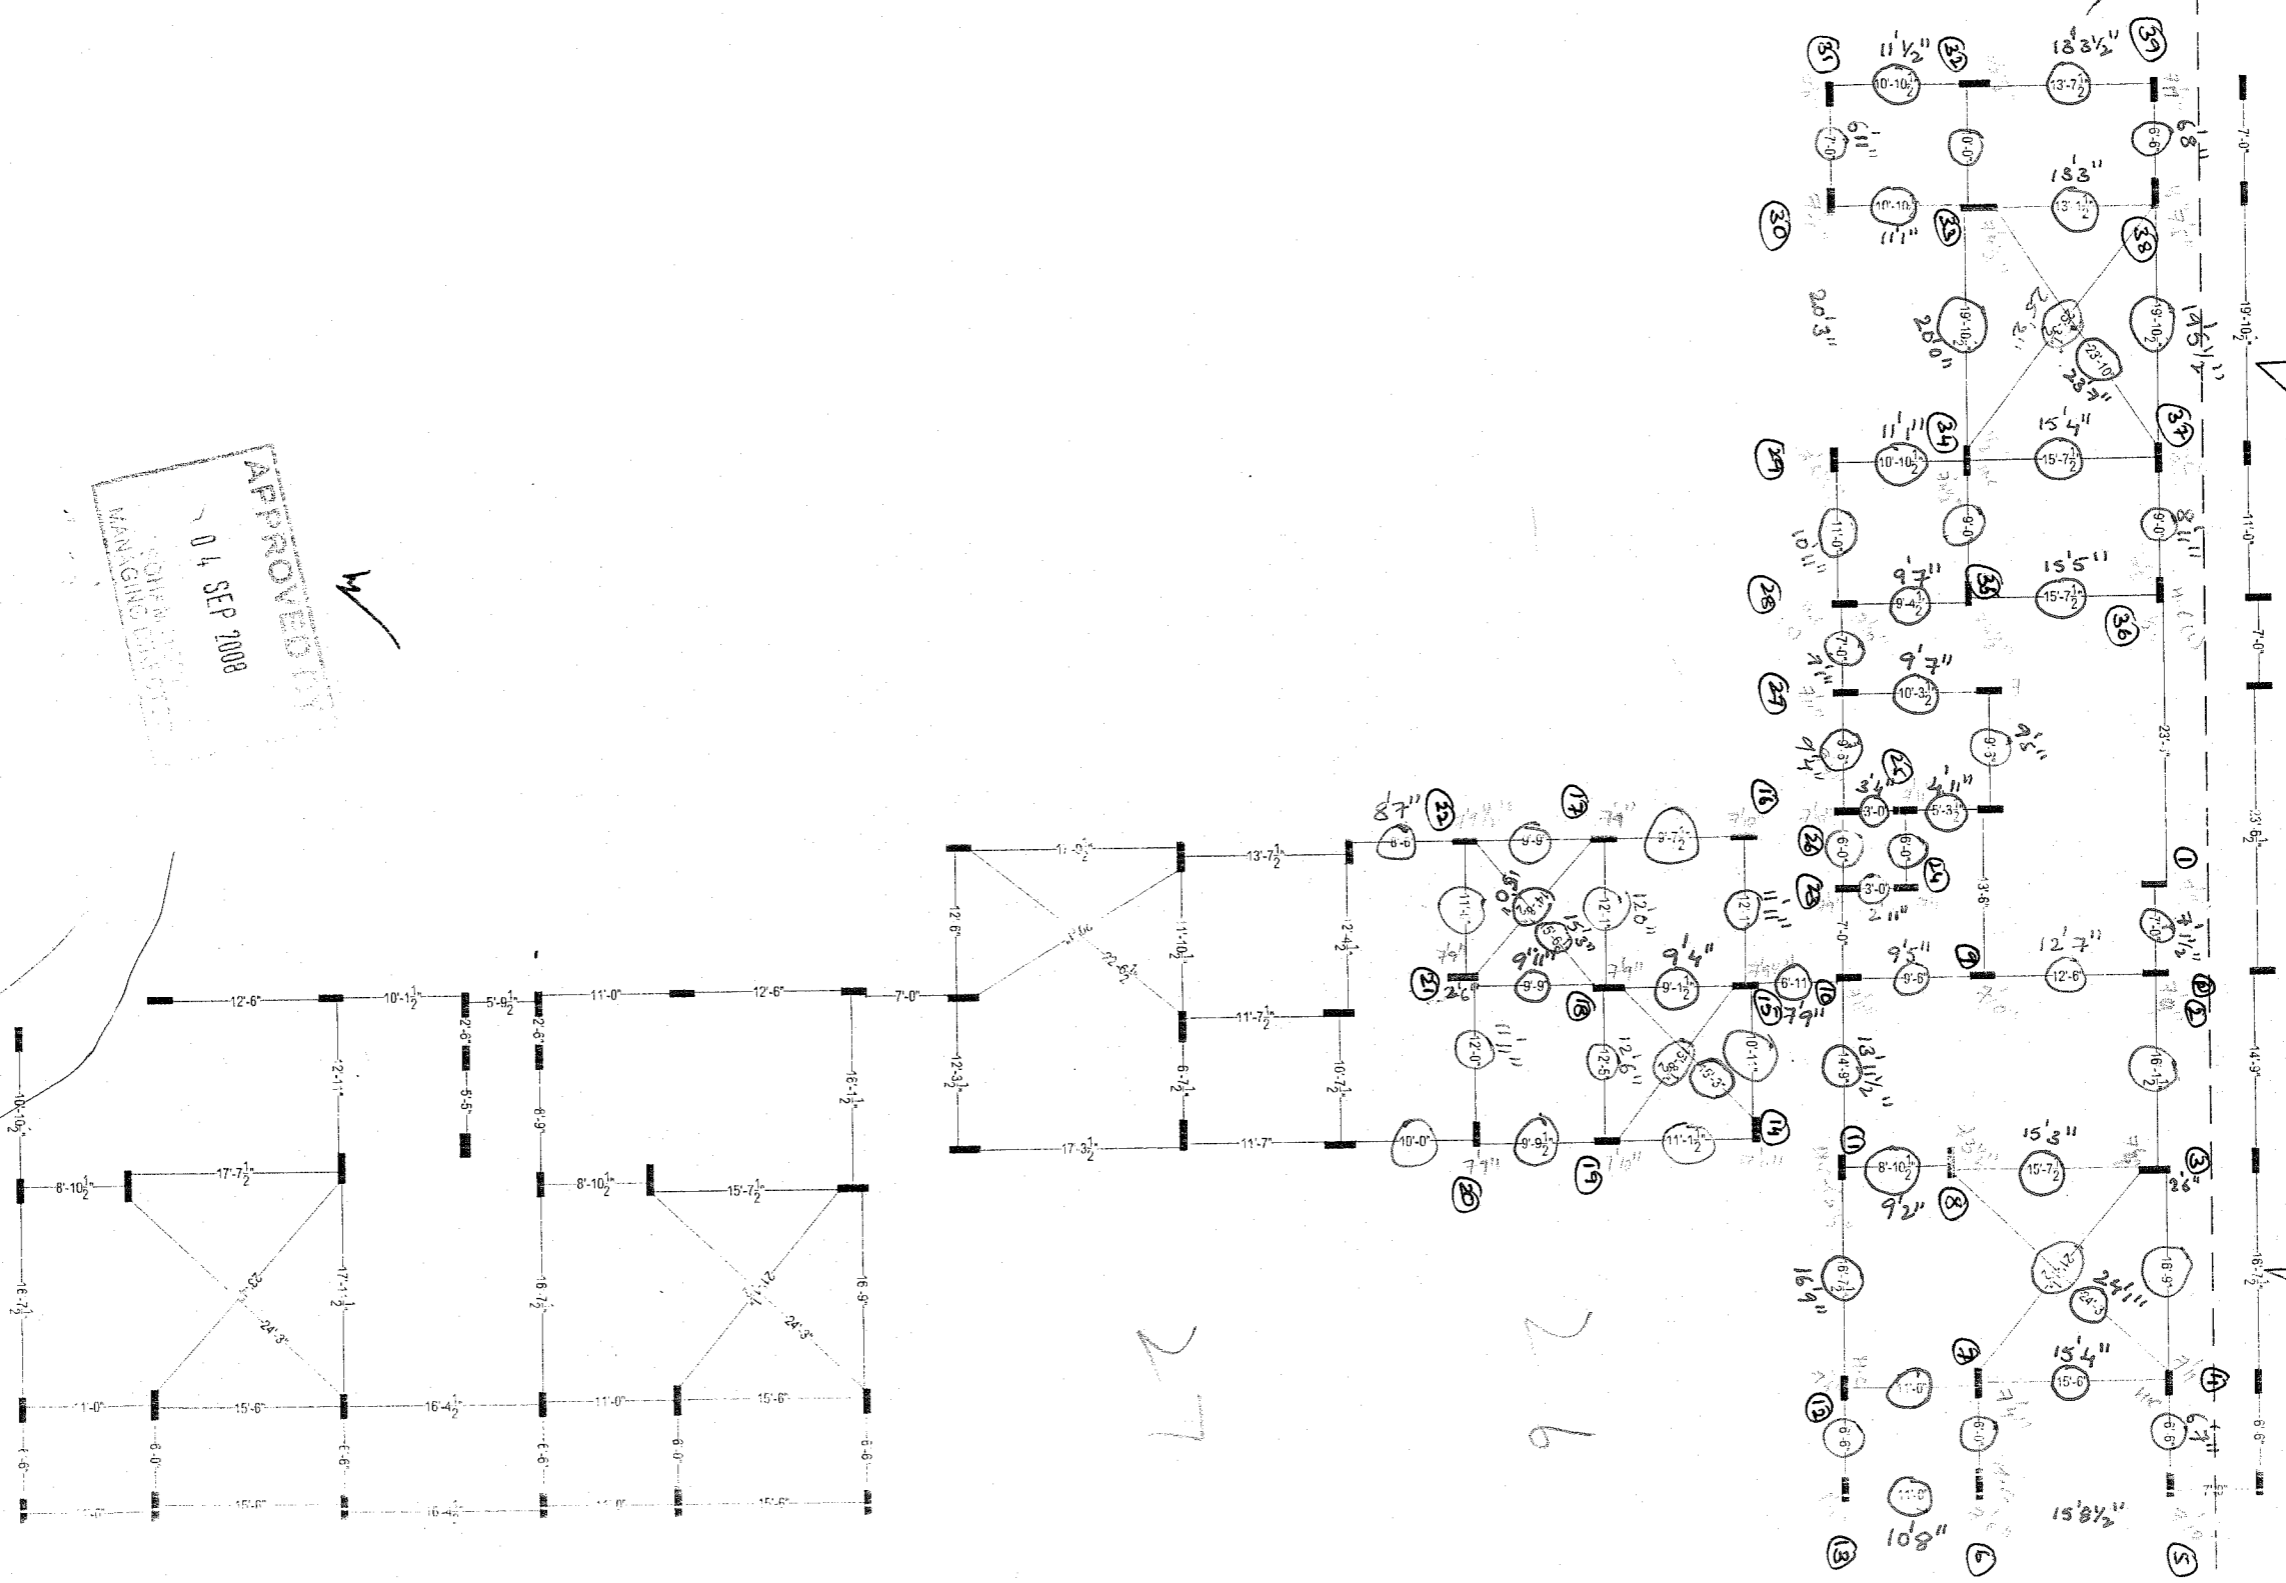

APPROVED BY
 04 SEP 2008
 SOHAM MODI
 PROJECT MANAGING ENGINEER

Description
 TYPICAL SLAB COLUMN CHECK PLAN,
 BLOCK-C, (PART - 4)

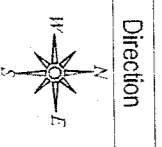

Direction
 Owners & Developers:
 Greenwood Estates,
 Project Name & Phase:
 Greenwood Residency.

Date:
 Prepared By:
 Approved By:
 Scale:

Printed by
 Modi Properties
 Investors Pvt. Ltd.
 Phone +91-40-60111111

29


28

27

26

25


22

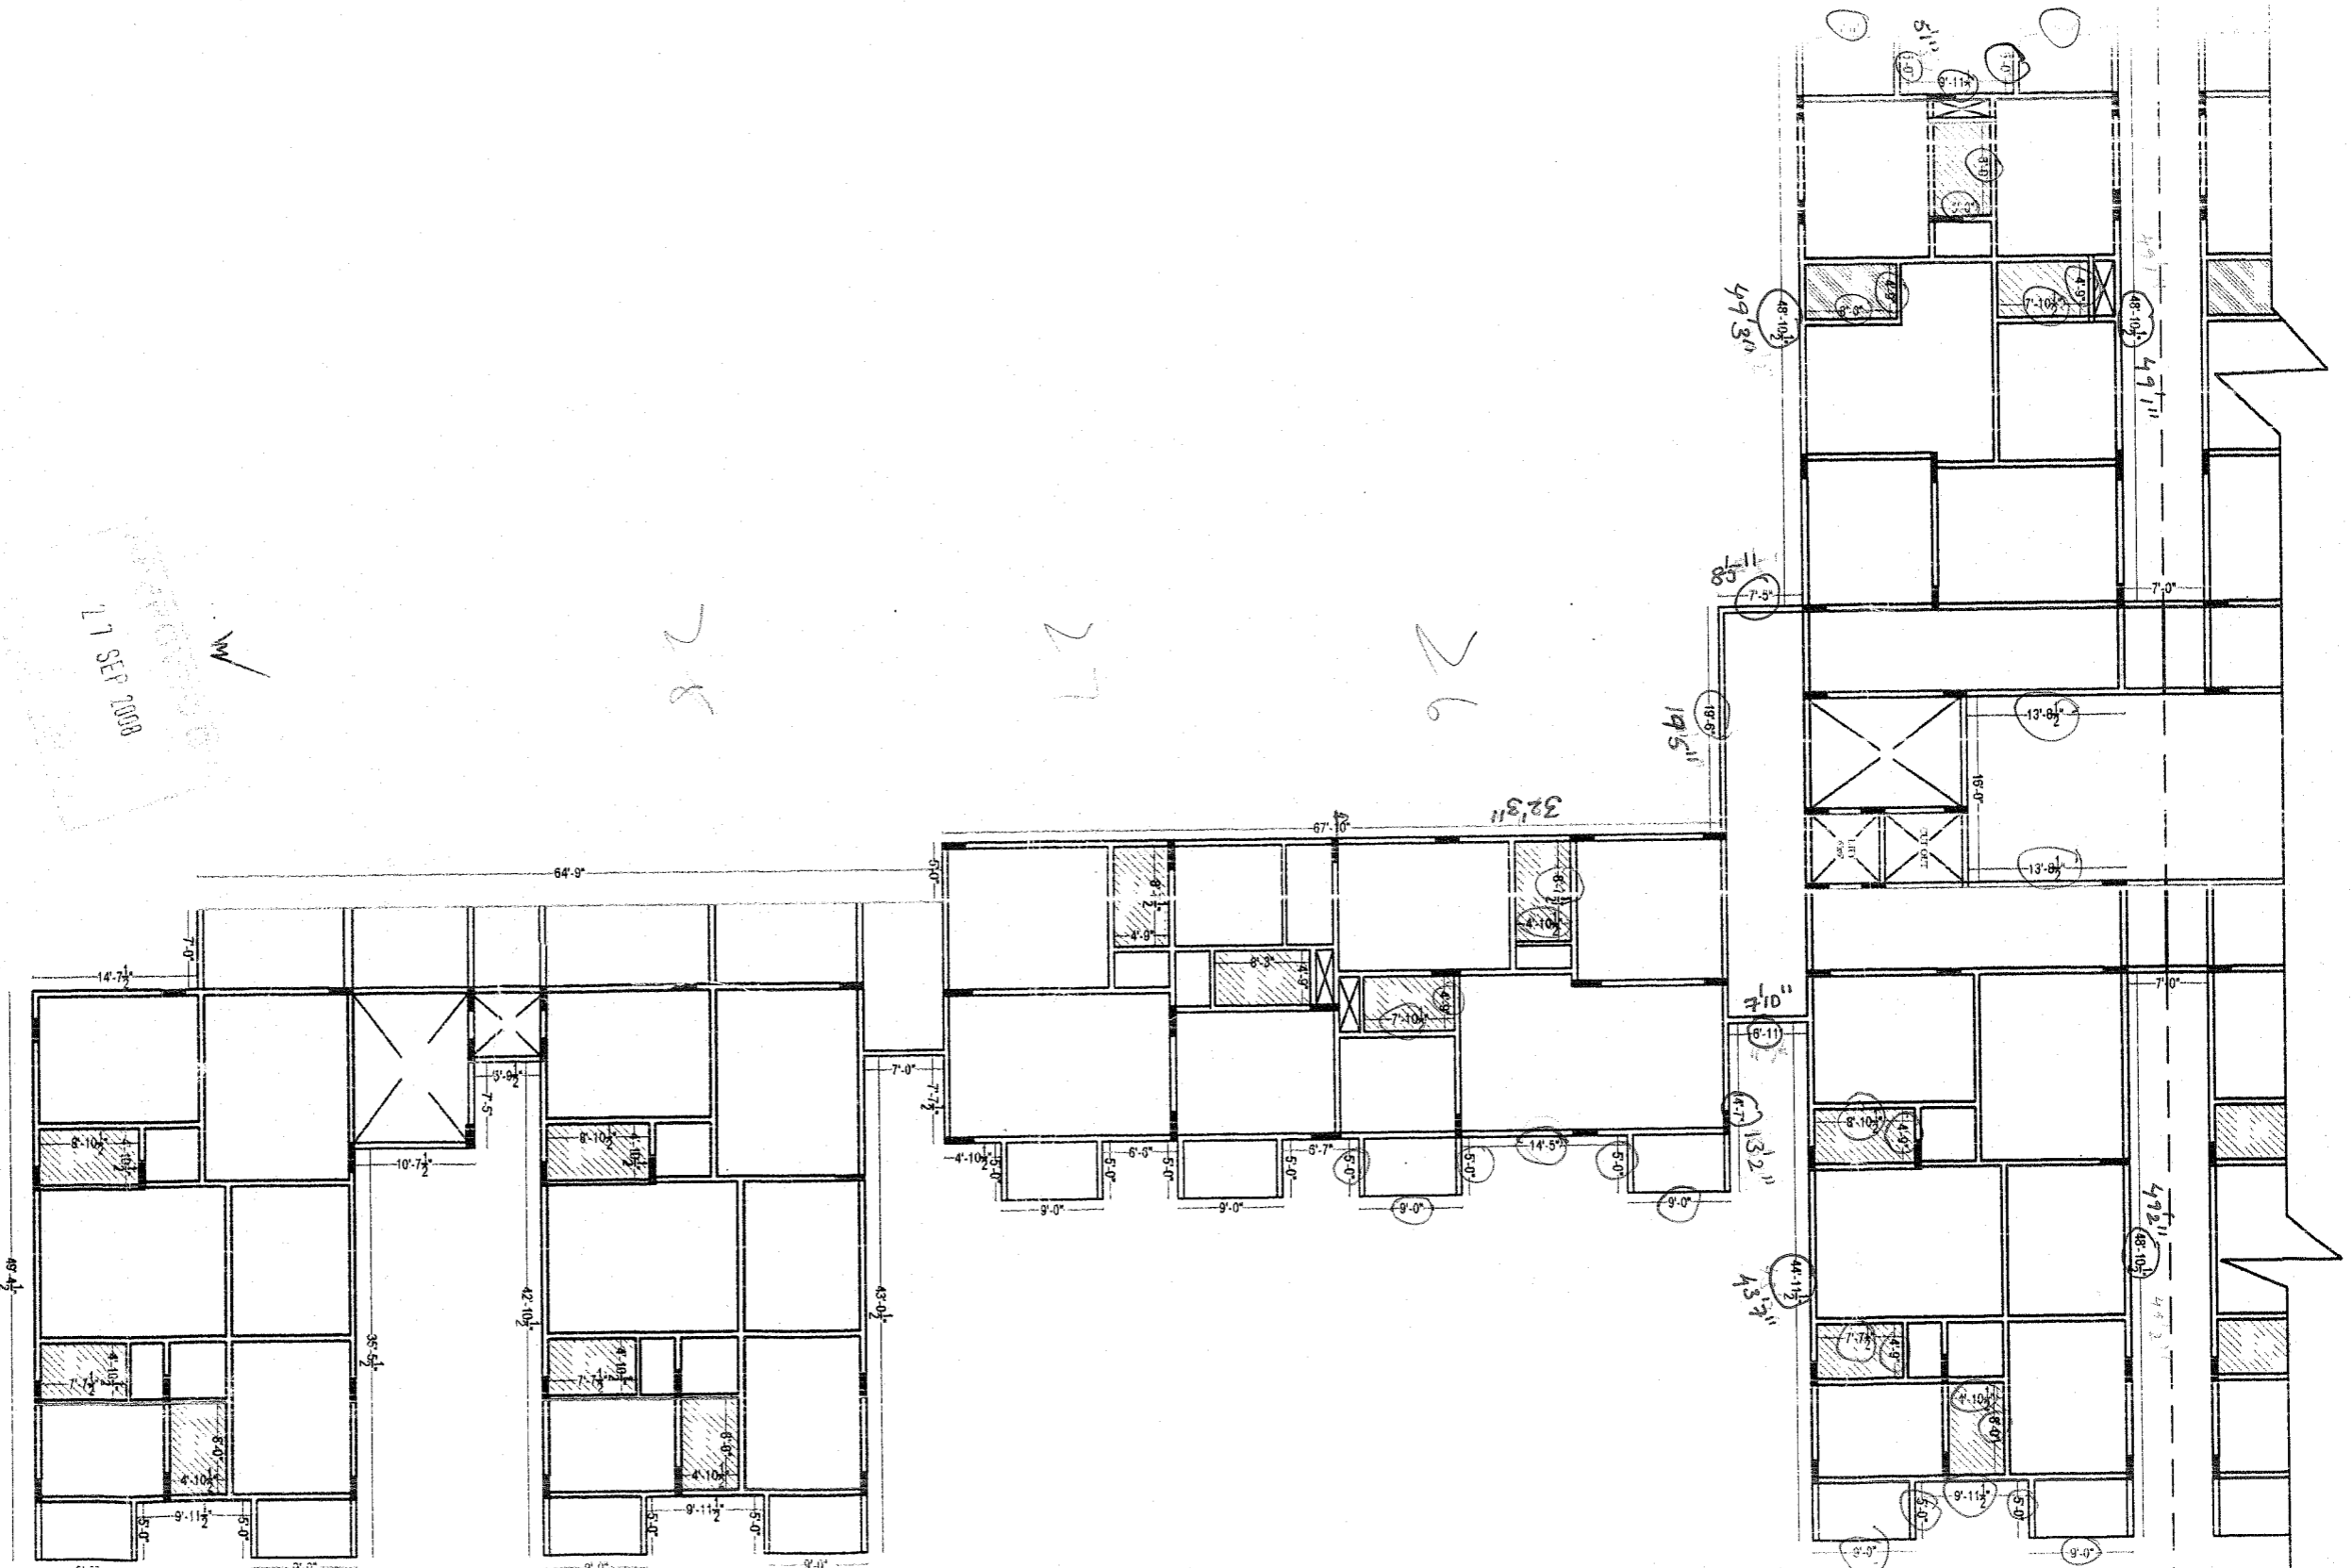

Direction	Owners & Developers :	Date :	Promoted by
	Greenwood Estates.	27.09.2008	Modi Properties &
	Project Name & Phase :	Prepared By :	Investments Pvt. Ltd.
	Greenwood Residency.	M.Naveen	Phone:+91-40-66335551
		Approved By :	
		Scale :	
		N.T.S	


PLAN, BLOCK-C,
PART - 4)

29

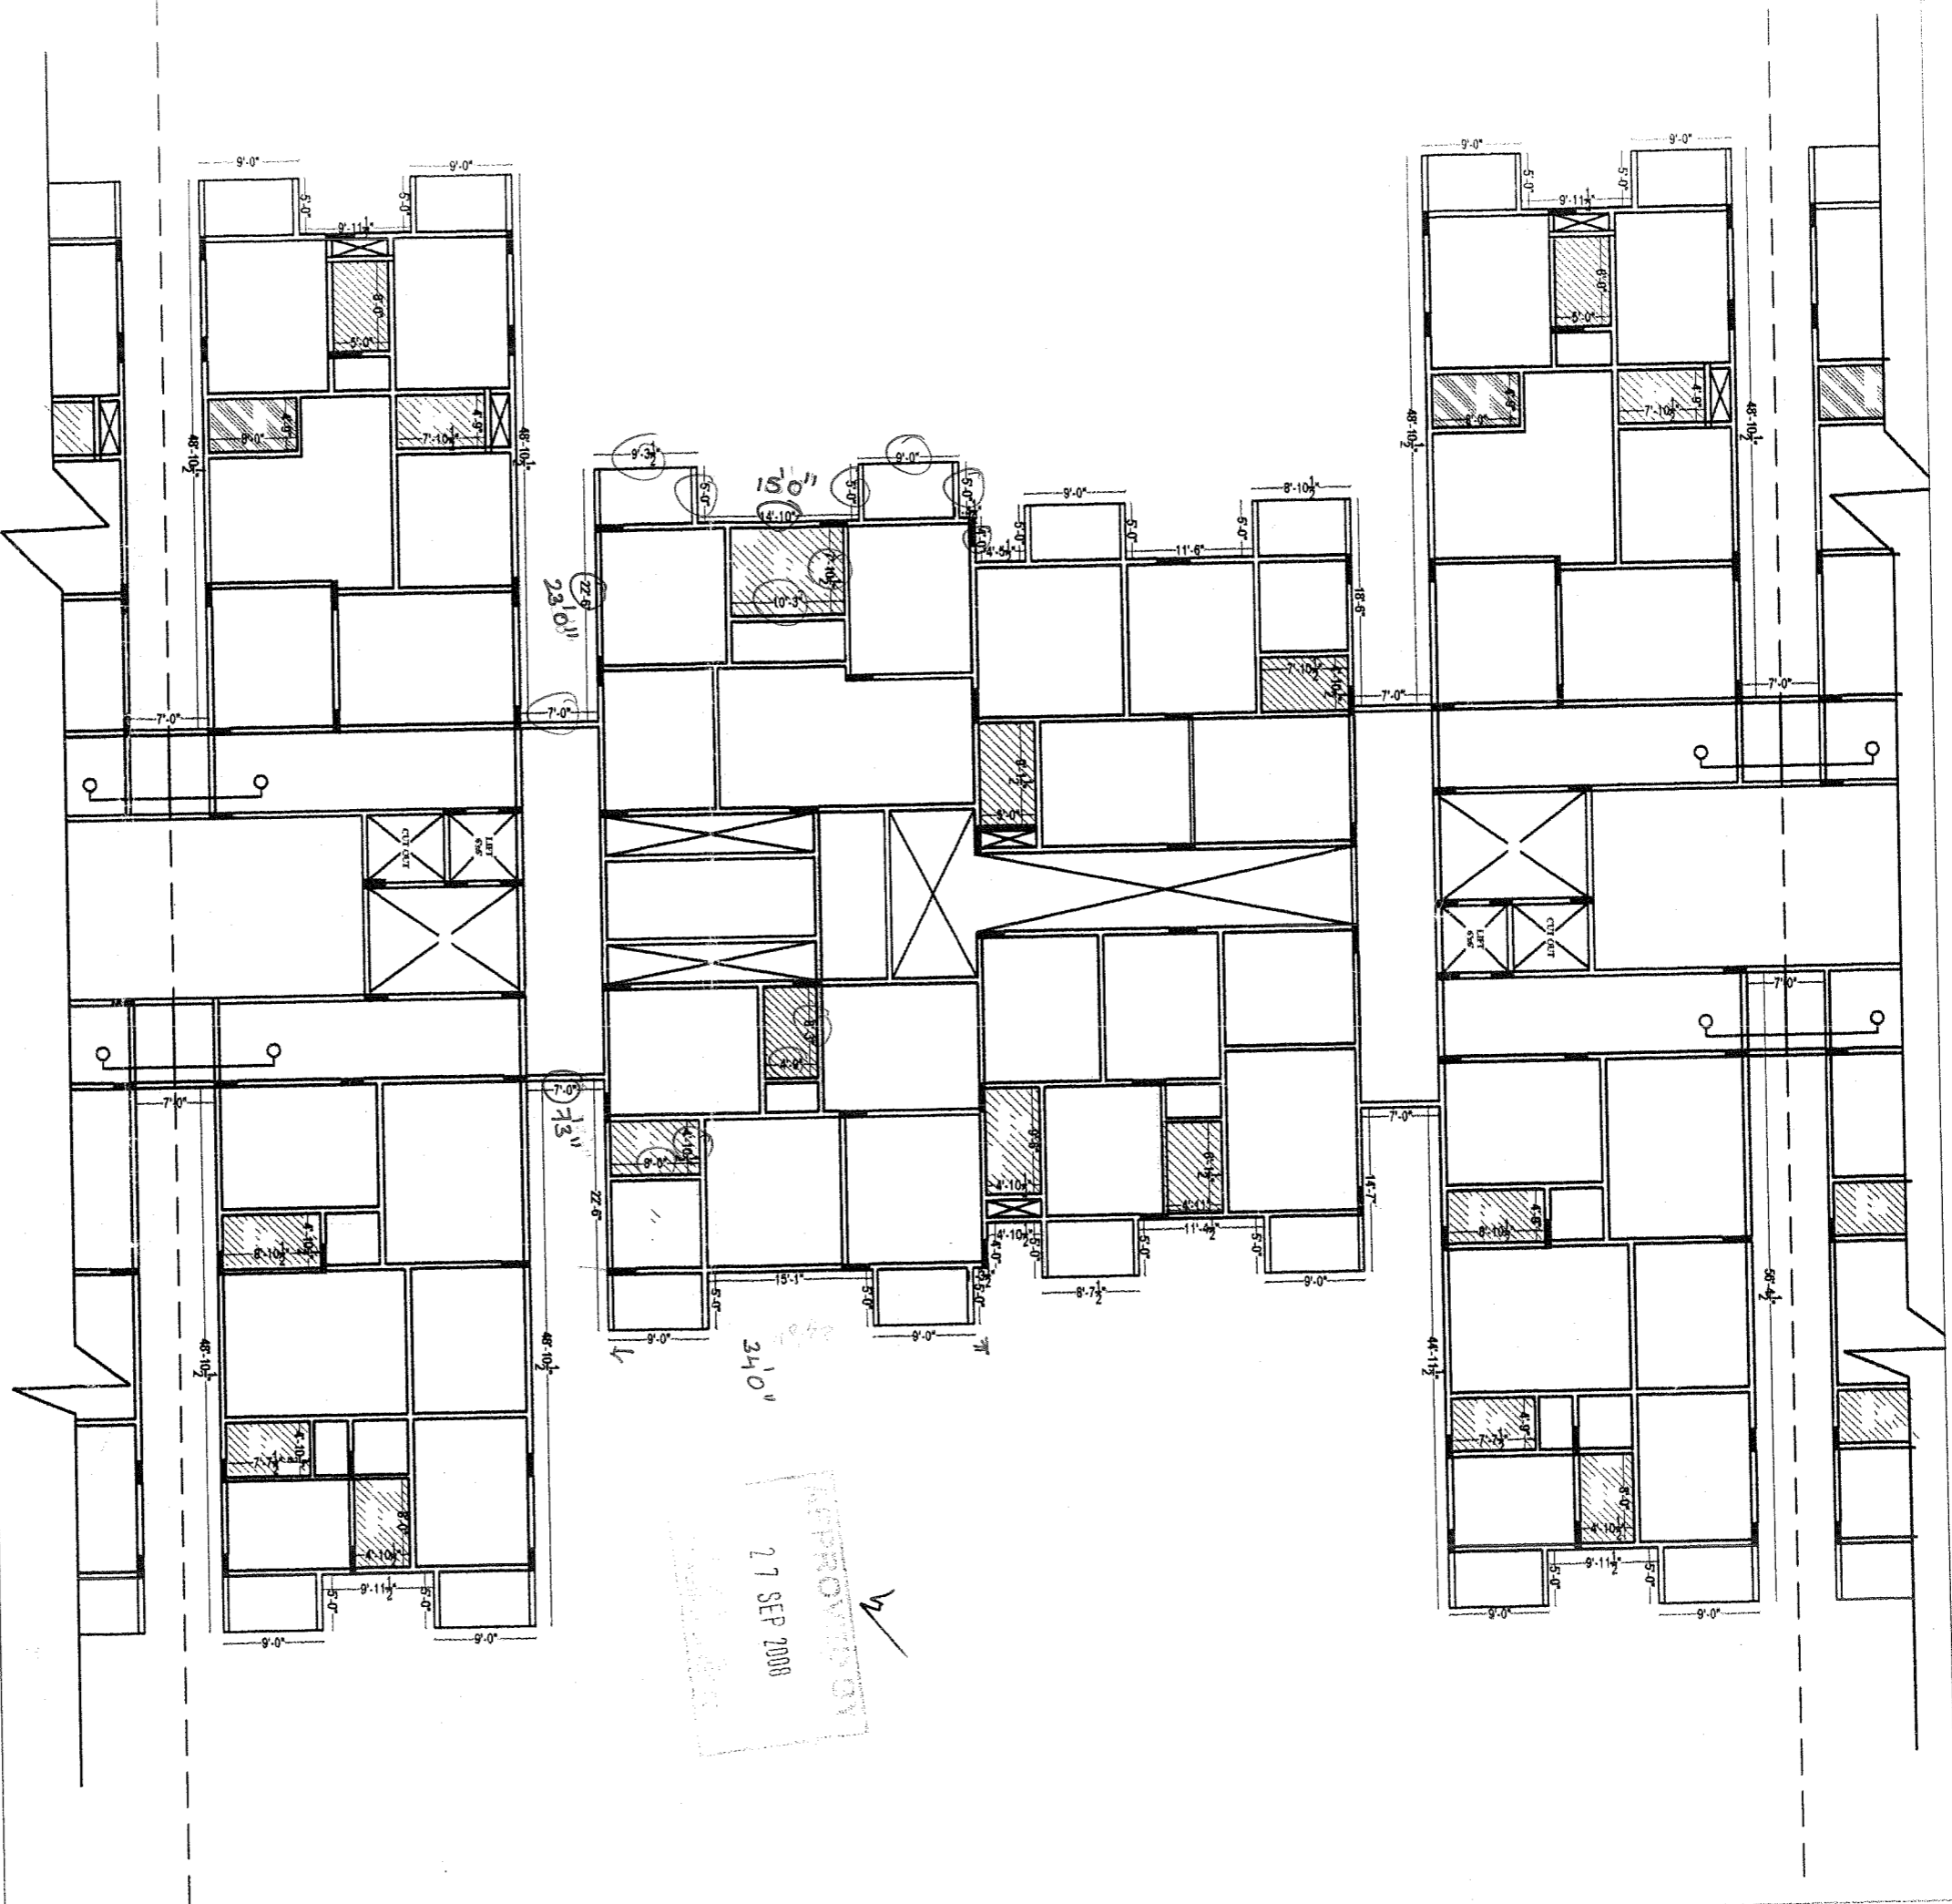


APPROVED BY
 27 SEP 2008

Description TYPICAL SLAB CHECK PLAN BLOCK C. (PART - 2)	Direction 	Owners & Developers :	Date :	Promoted by
		Greenwood Estates. Project Name & Phase : Greenwood Residency.	27.09.2008	Modi Properties & Investments Pvt. Ltd. Phone:+91-40-66335551
		Prepared By :	Approved By :	Scale :
		M.Naveen Soham Modi	N.T.S	

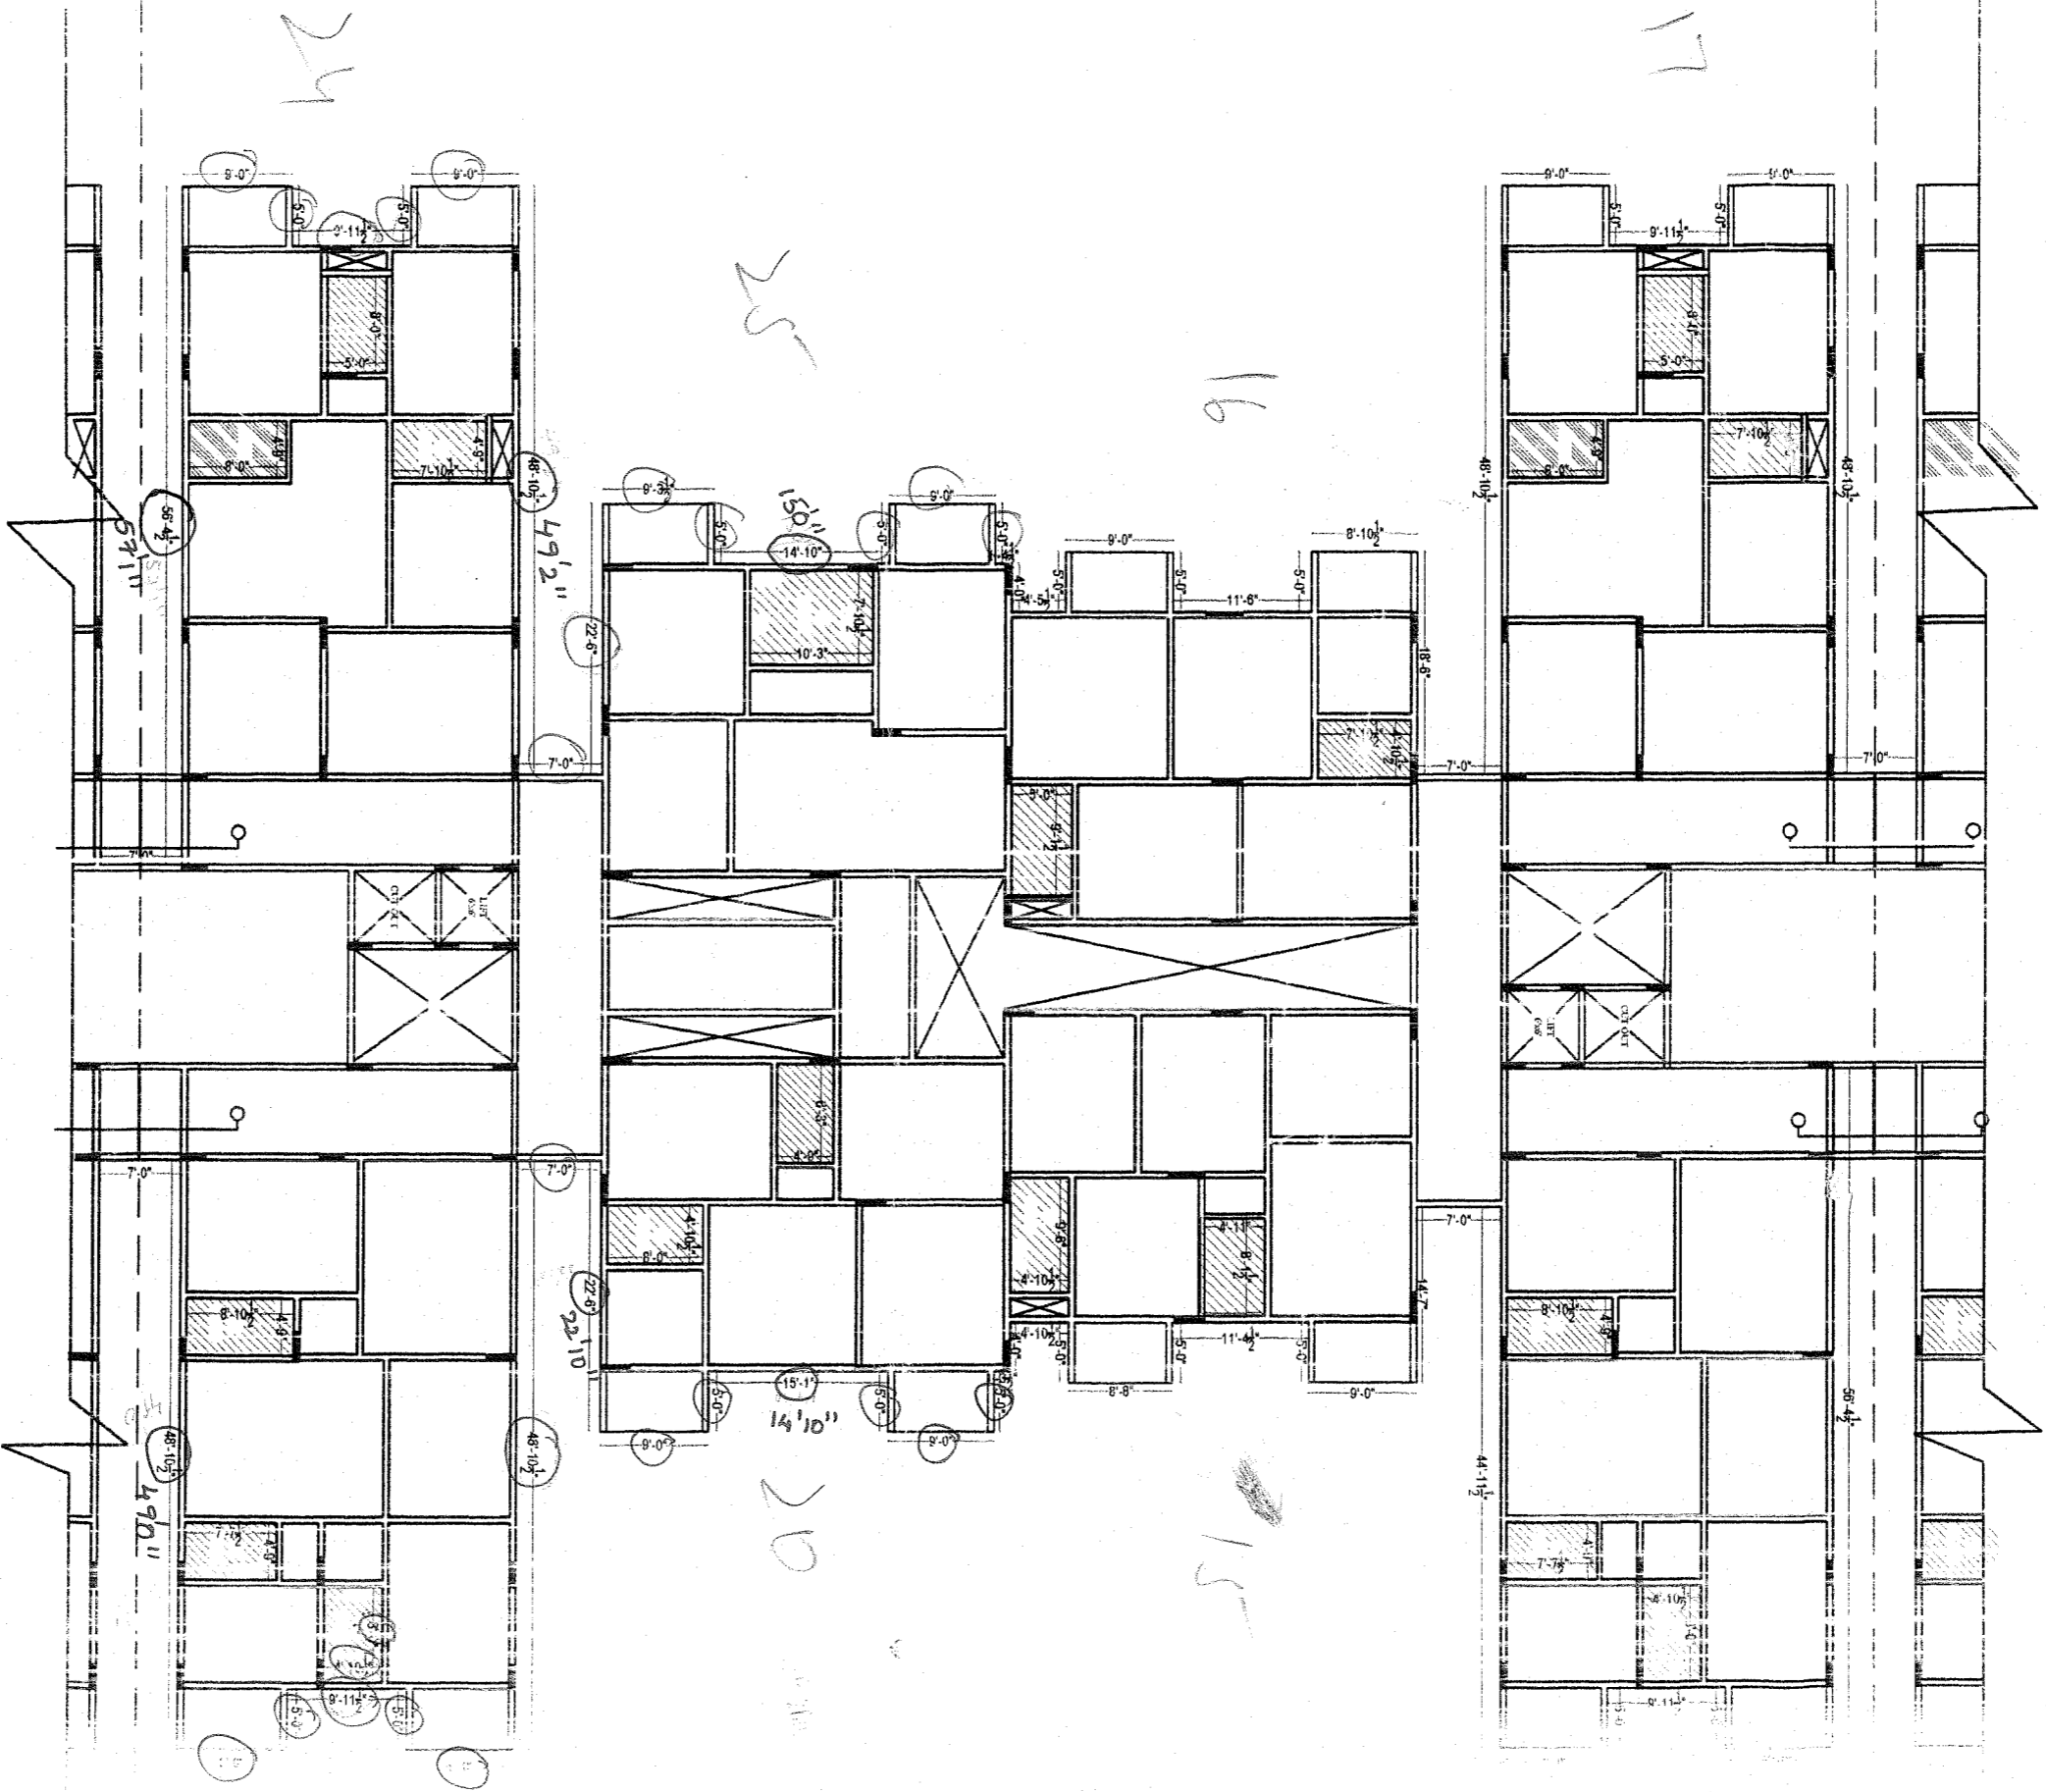

Description
 TYPICAL
 SLAB CHECK PLAN, BLOCK-C.
 (PART - 3)

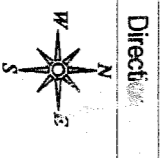


Directio
 Owners & Developers :
 Greenwood Estates.
 Project Name & Phase :
 Greenwood Residency.


Date :
 Prepared By :
 Approved By :
 Scale :

27.09.2008
 M. Neveen
 Sohaim Modi
 N.T.S

Prepared by
 Modif. Properties
 Investments Pvt. Ltd.
 Phone +91-40-66333333

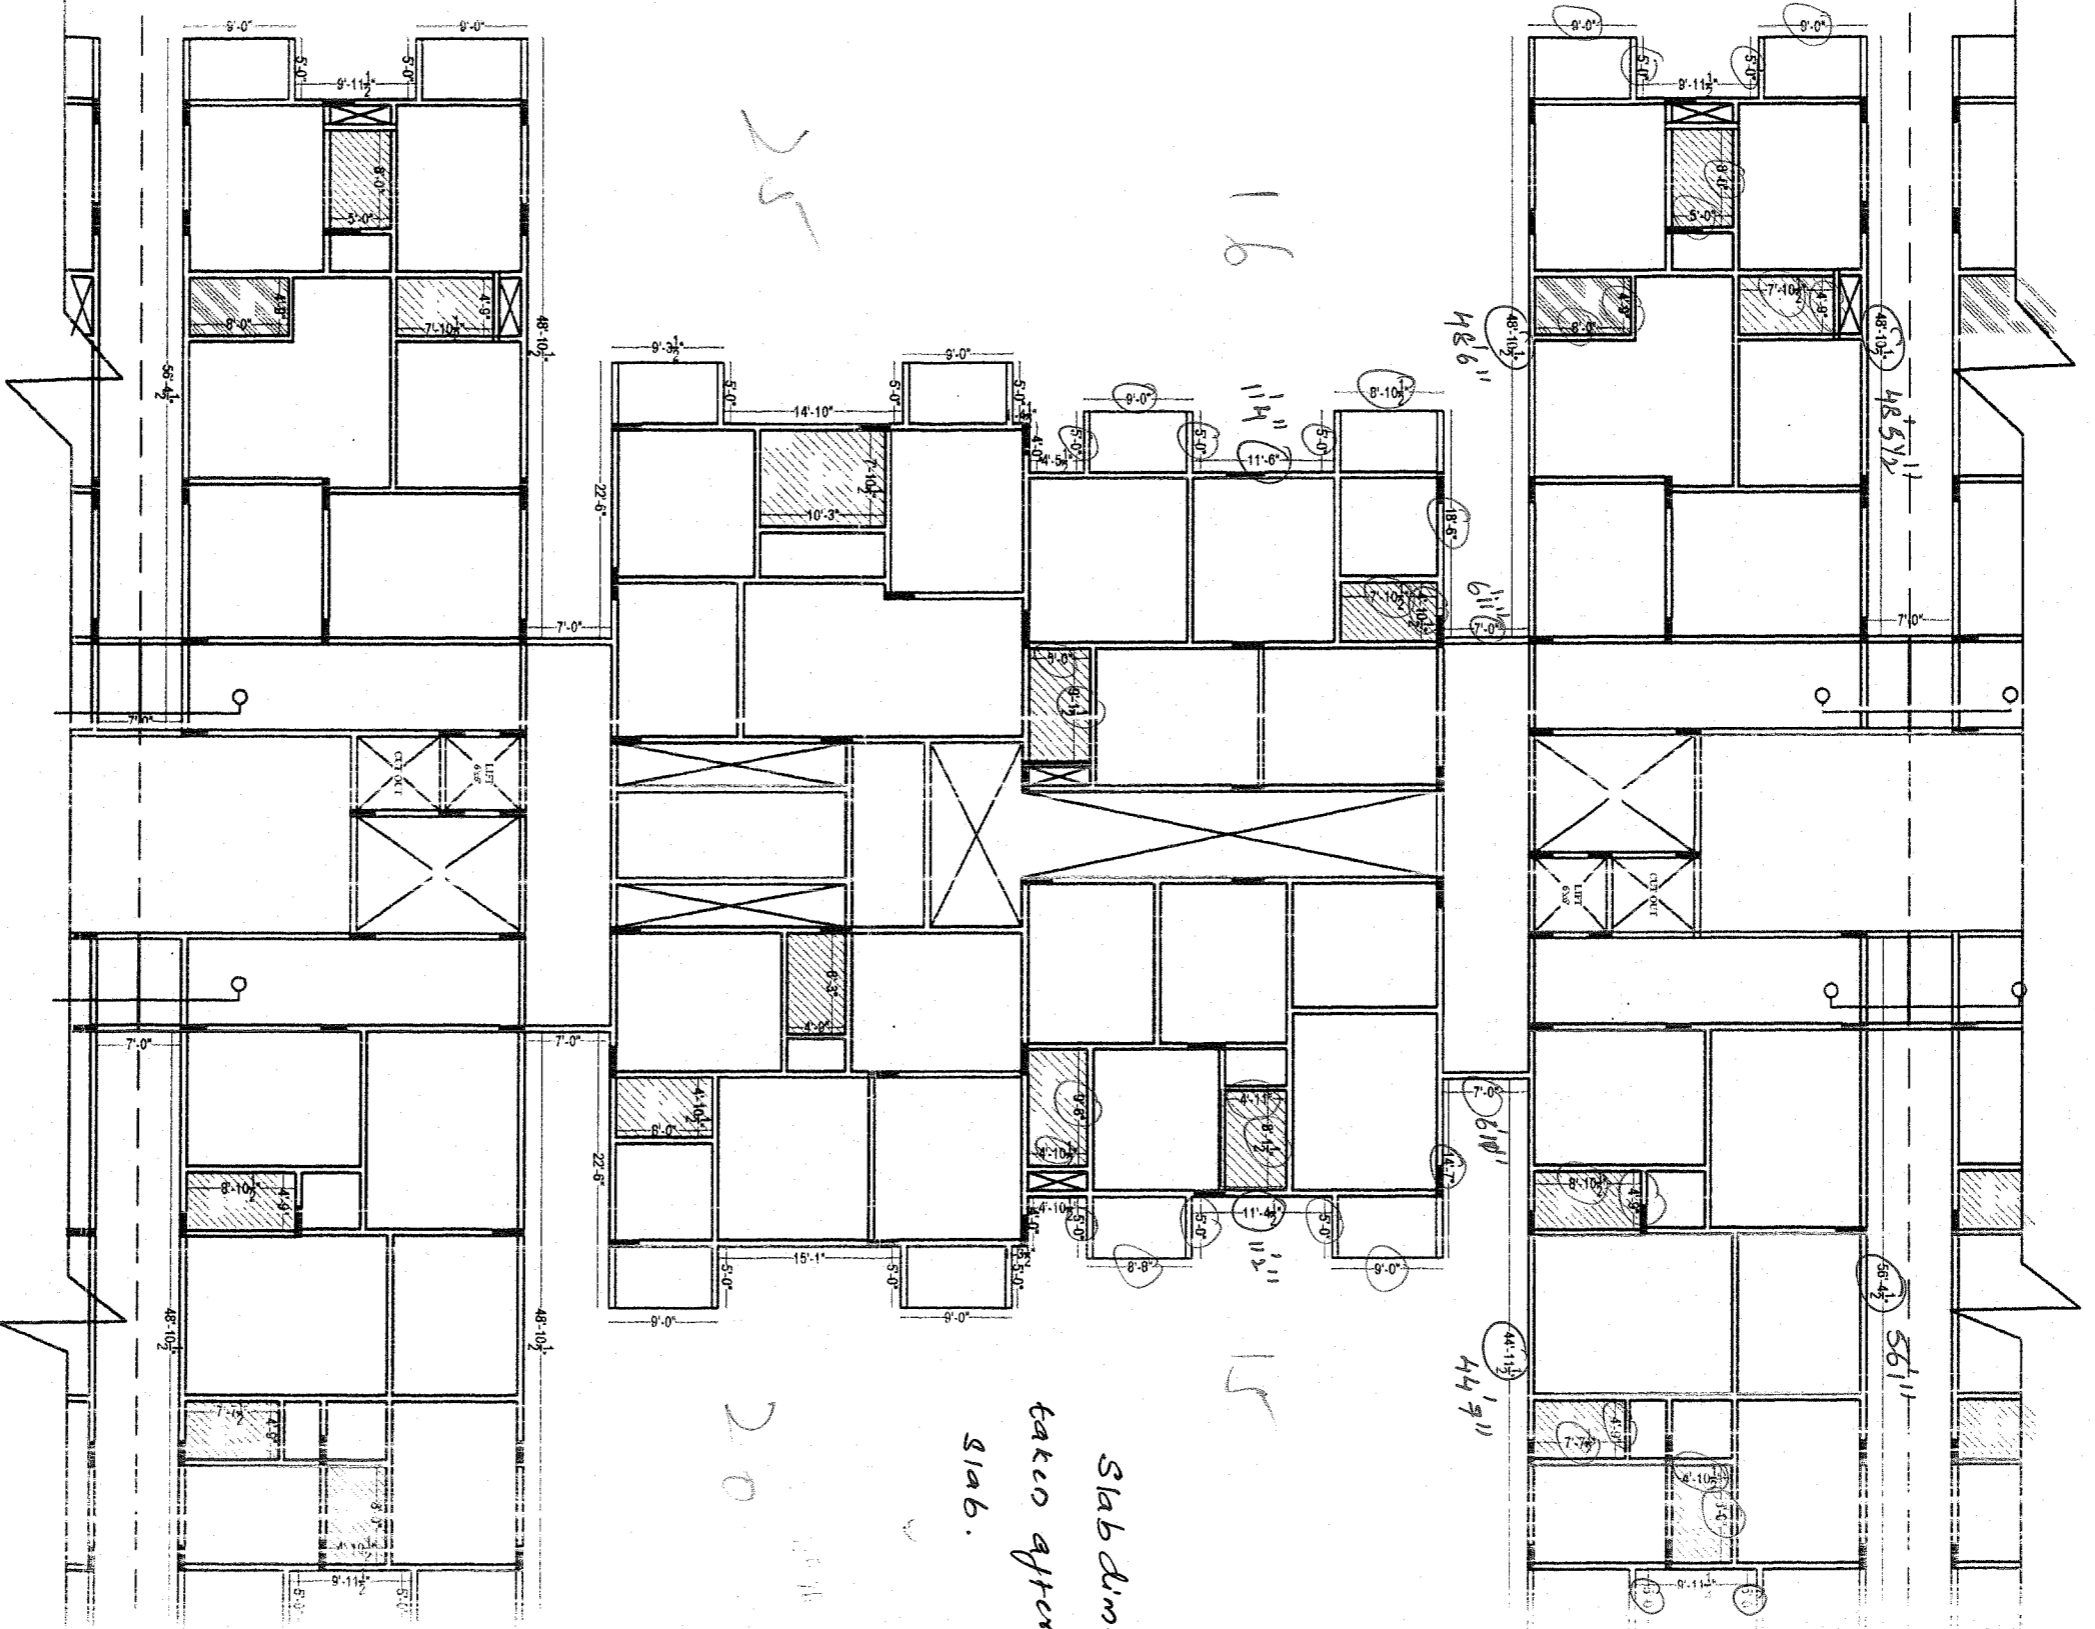


Description
 TYPICAL
 SLAB CHECK PLAN BLOCK-C
 (PART - 3)

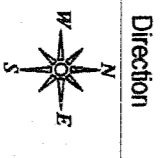


Direction
 Owners & Developers :
 Greenwood Estates.
 Project Name & Phase :
 Greenwood Residency.

Date :
 Prepared By :
 Approved By :
 Scale :


27.09.2008
 M. Neveen
 Soham Modi
 N.T.S.
 Promoted by
 Modi Properties &
 Investments Pvt. Ltd.
 Phone +91-40-66334591

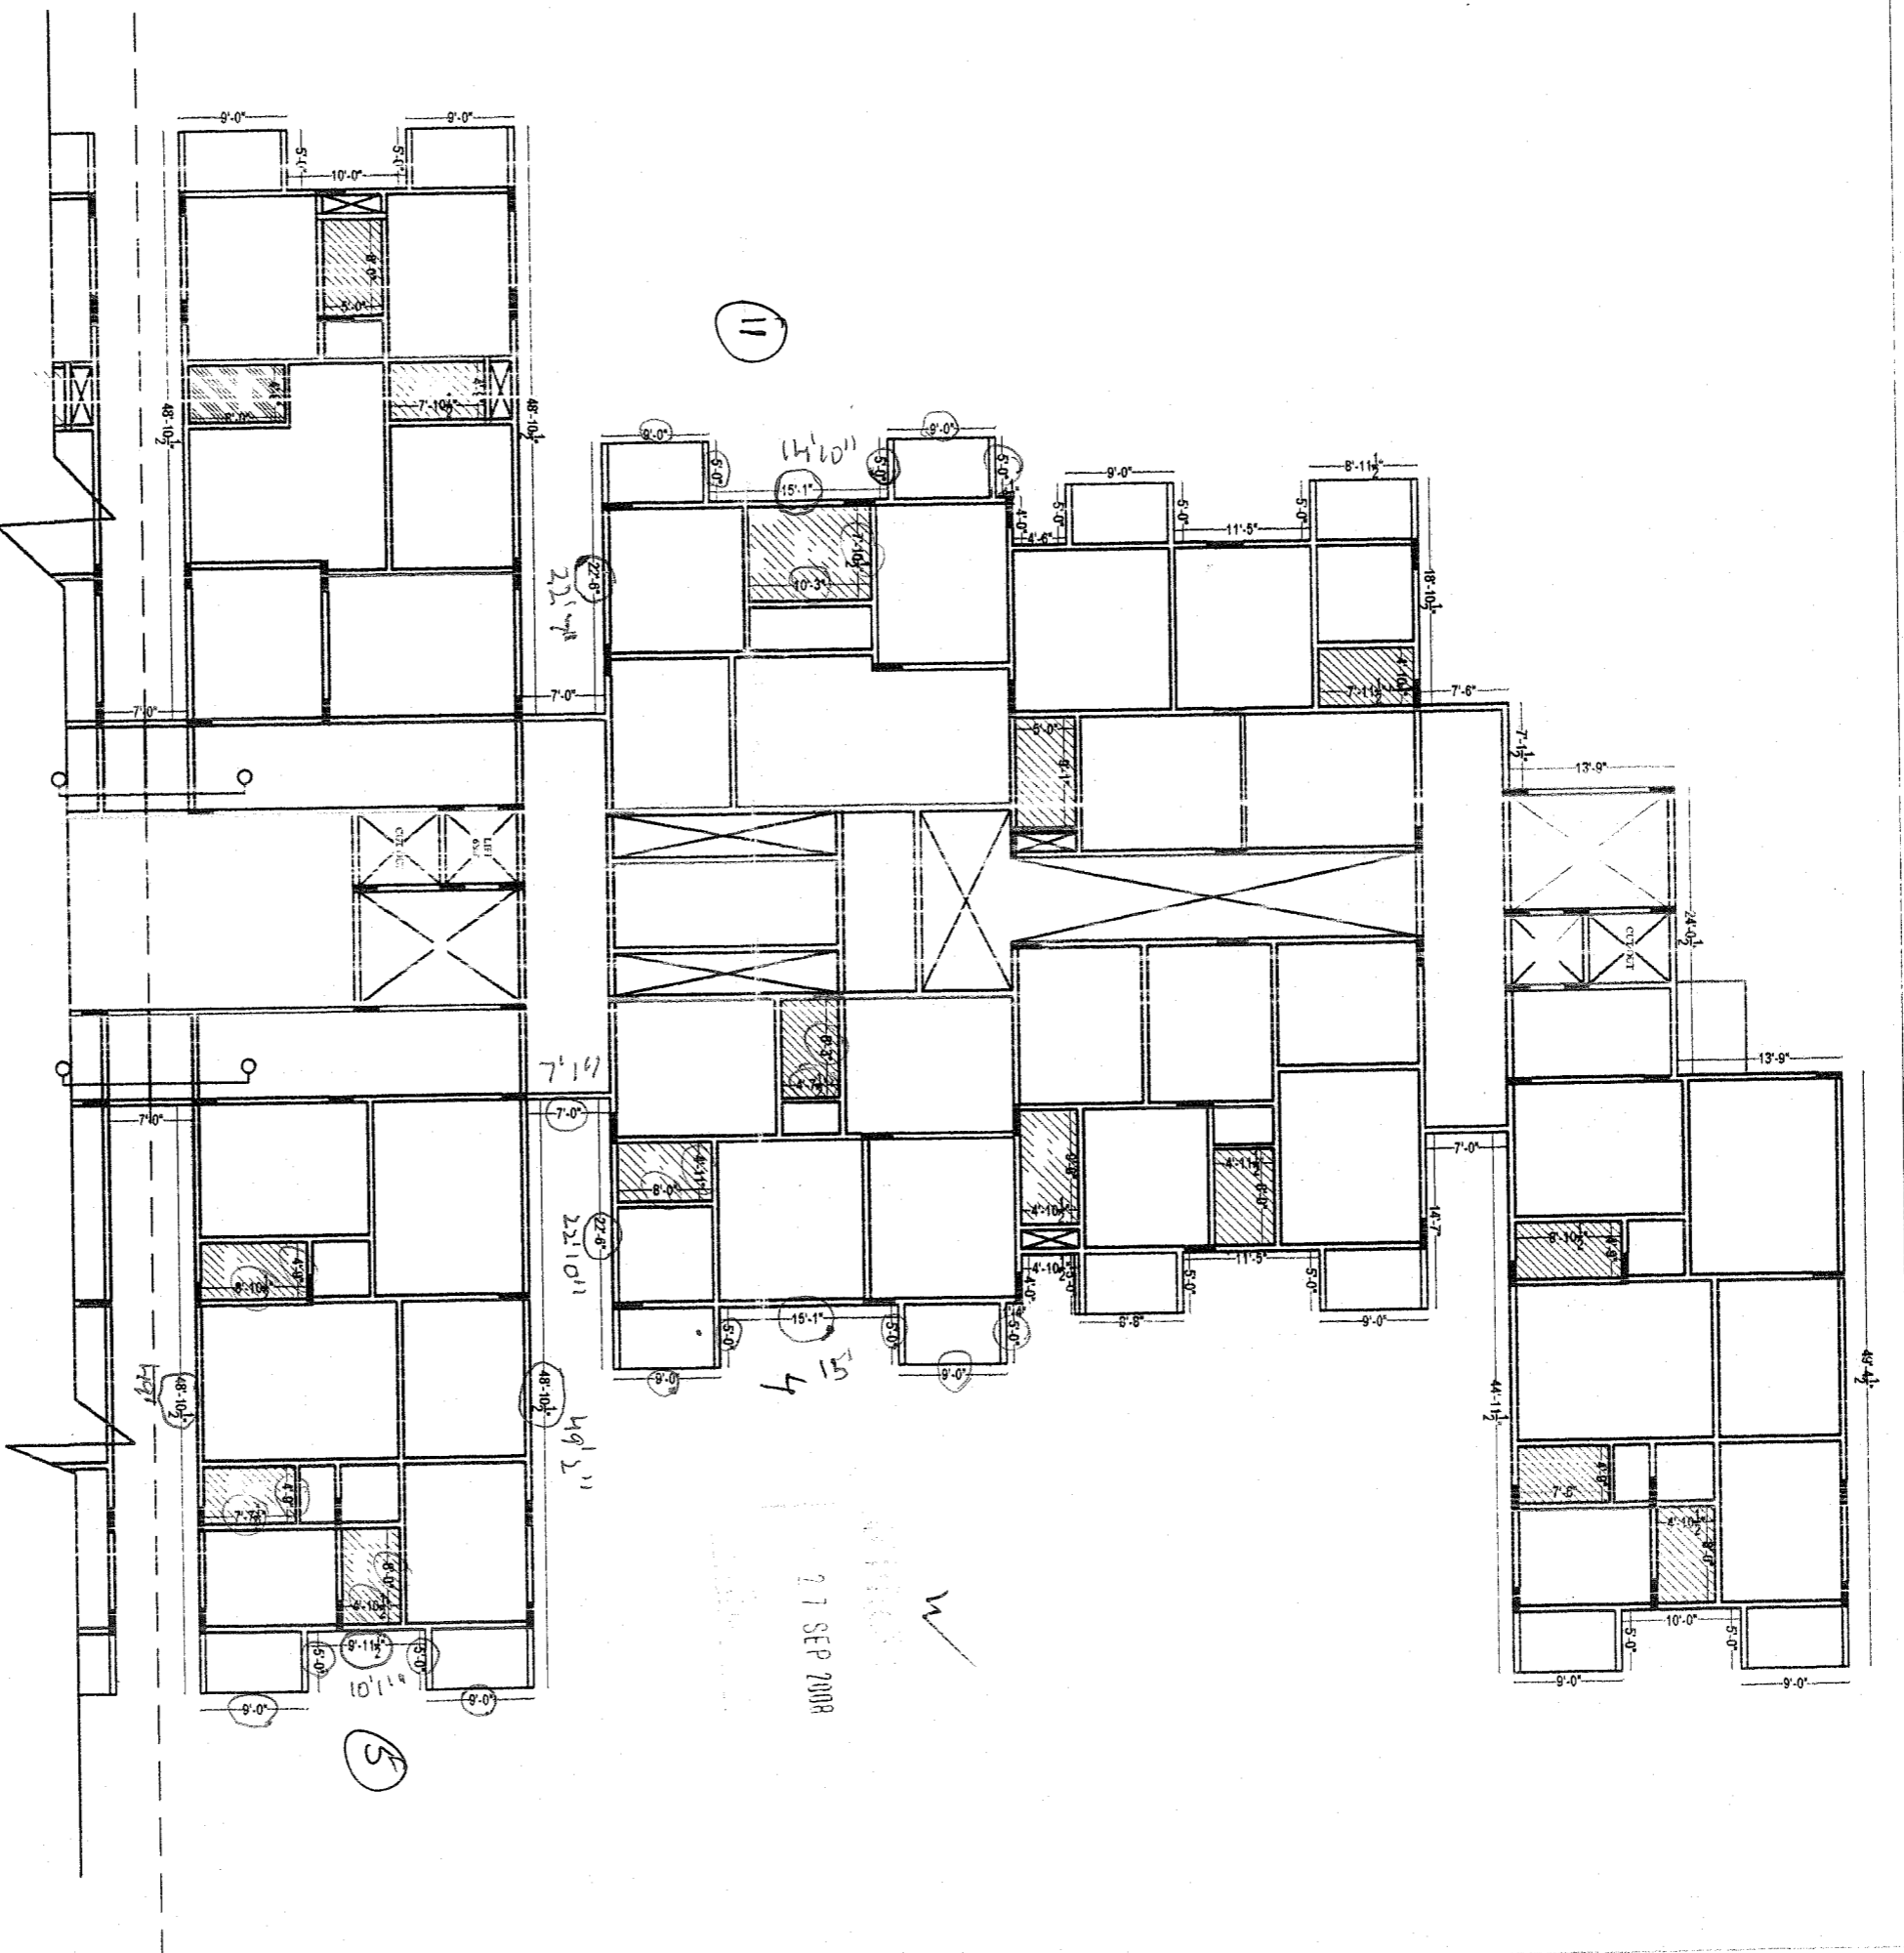

Description TYPICAL 4 SLAB CHECK PLAN BLOCK-C (PART - 1)	Direction 	Owners & Developers : Greenwood Estates. Project Name & Phase : Greenwood Residency	Date : Prepared By : Approved By : Scale :	27.09.2008 M.Naveen Soham Modi N.T.S	Promoted by Modi Properties & Investments Pvt. Ltd. Phone: +91-40-66335551
--	---------------	--	---	---	---

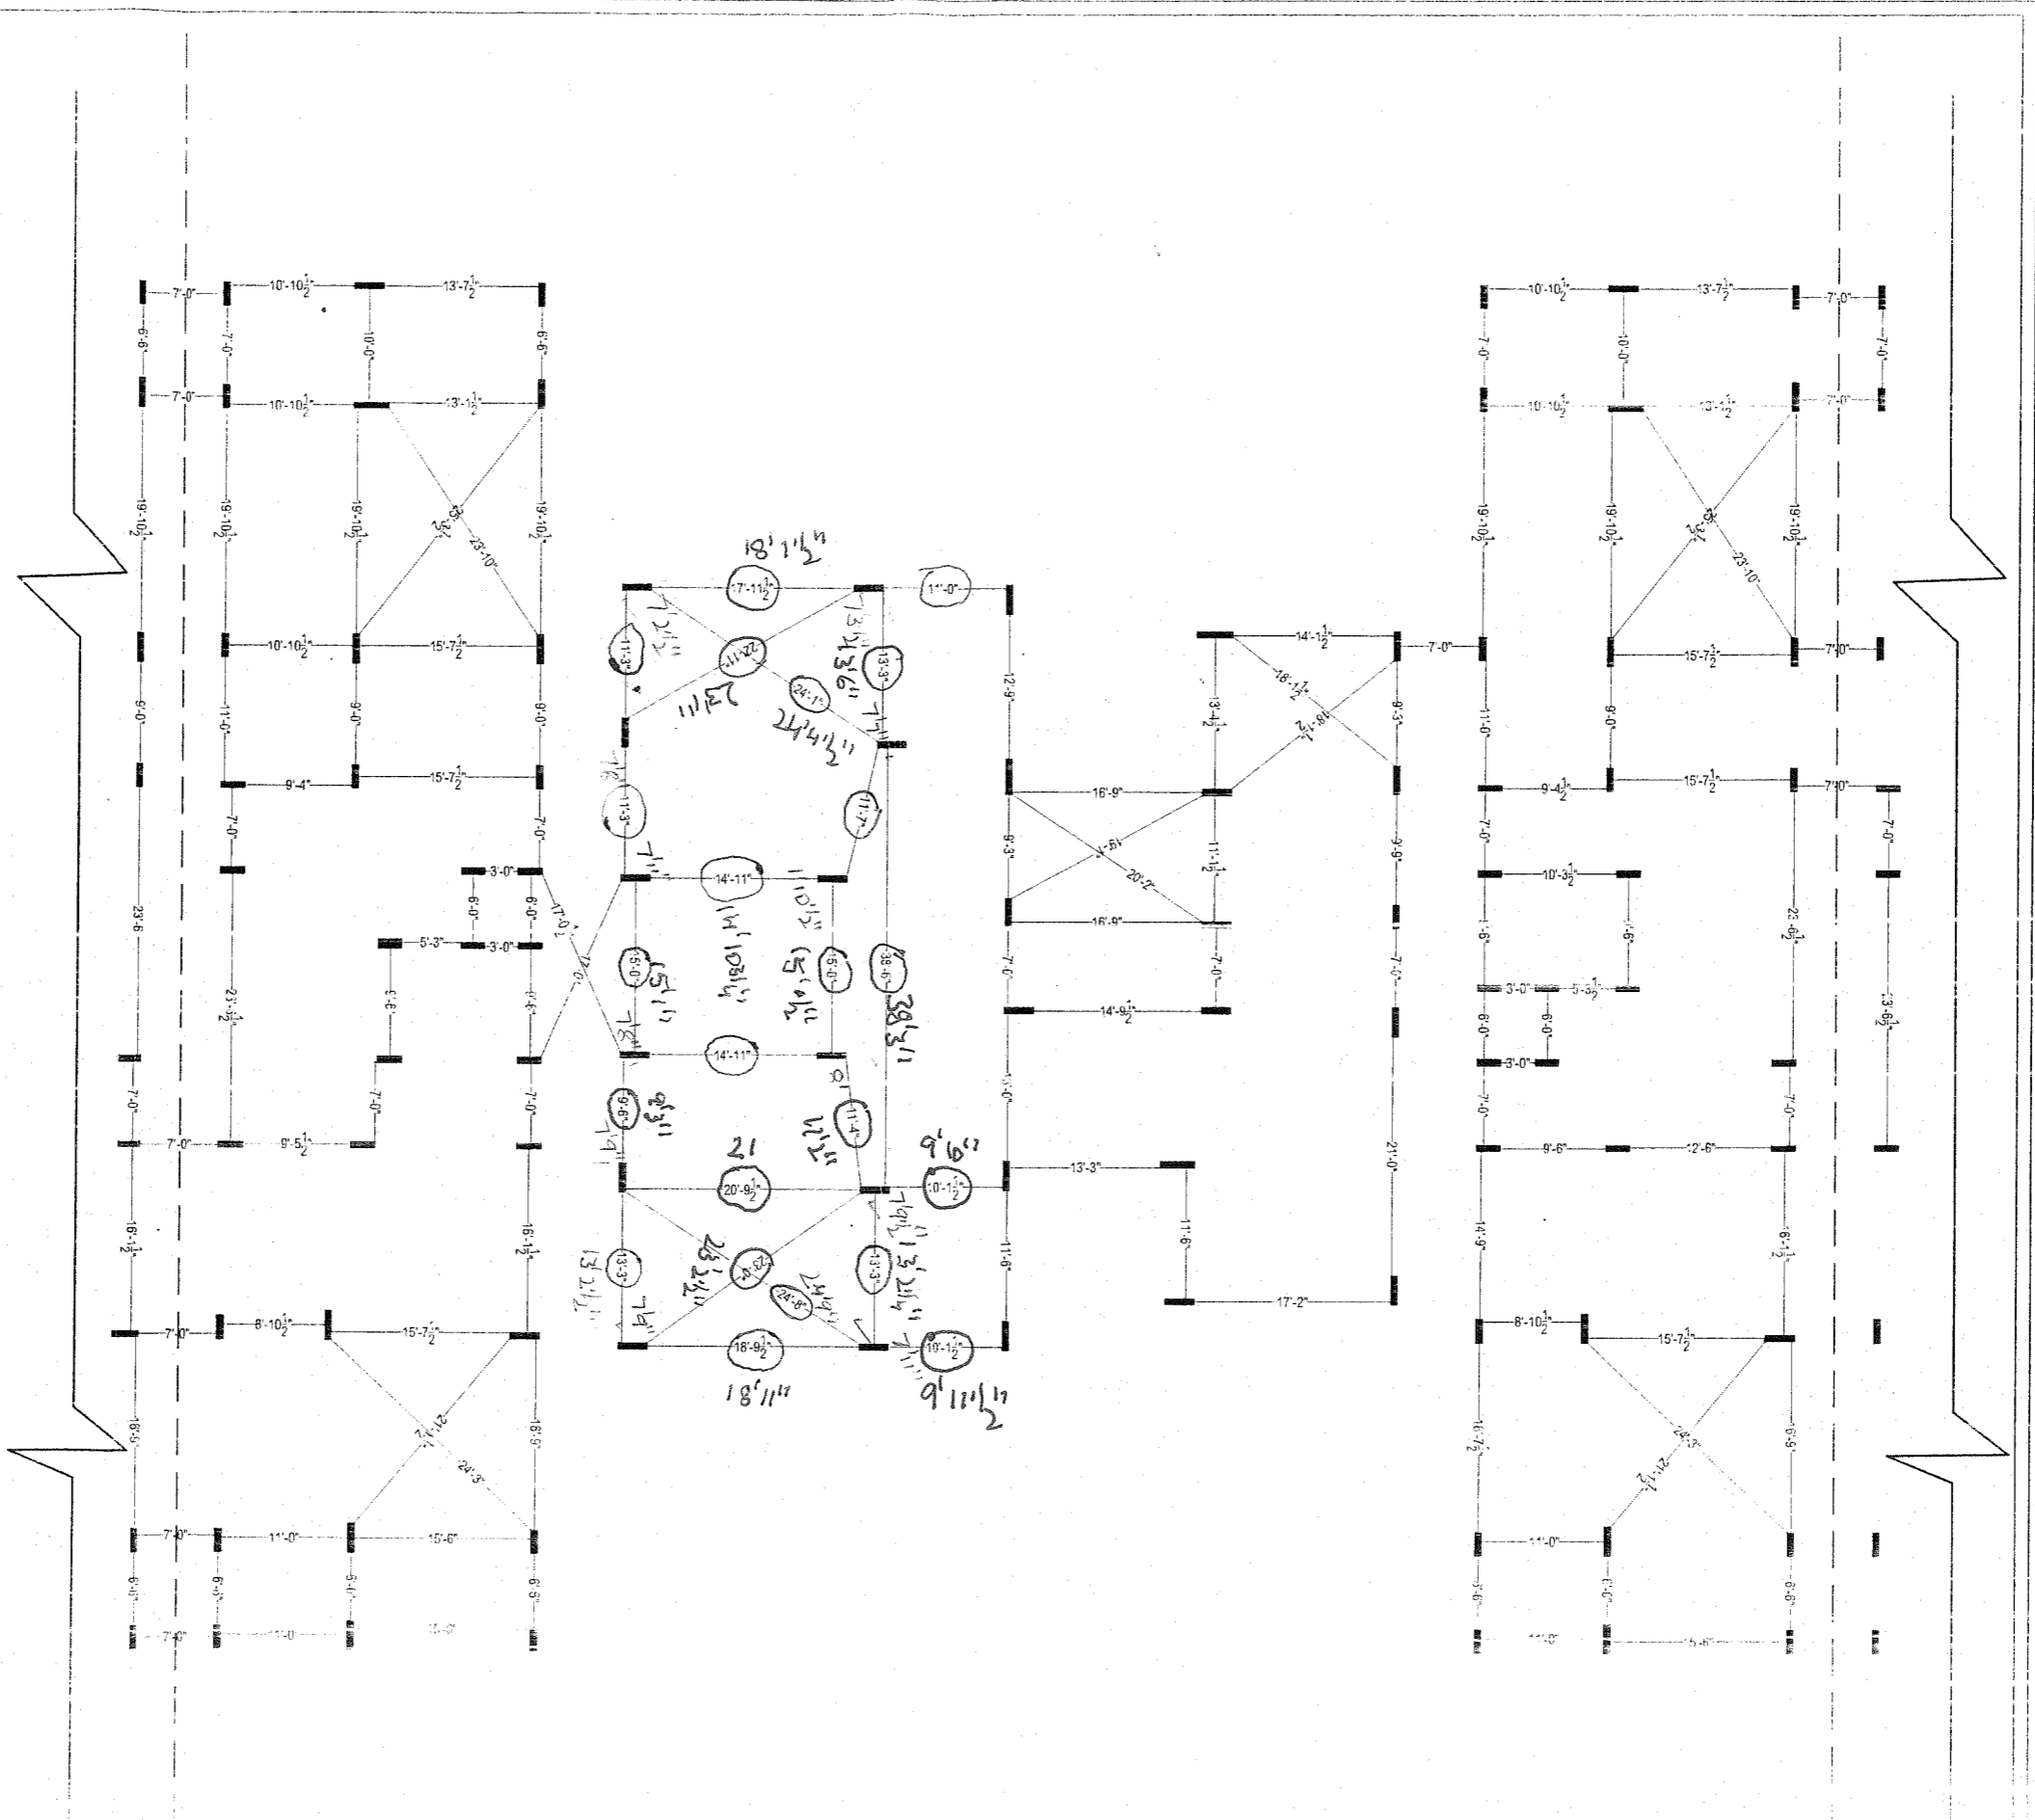

Description
TYPICAL SLAB COLUMN CHECK PLAN,
BLOCK-C (PART - 2)

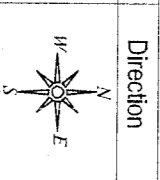


Direction
Owners & Developers :
Greenwood Estates.
Project Name & Phase :
Greenwood Residency.

Date :
02.09.2008
Prepared By :
M.Naveen
Approved By :
Soham Modi
Scale :
N.T.S.

Promoted by
Modi Properties &
Investments Pvt. Ltd.
Phone: +91-40-6631565


APPROVED BY
04 SEP 2008
M/MS&S DIRECTOR

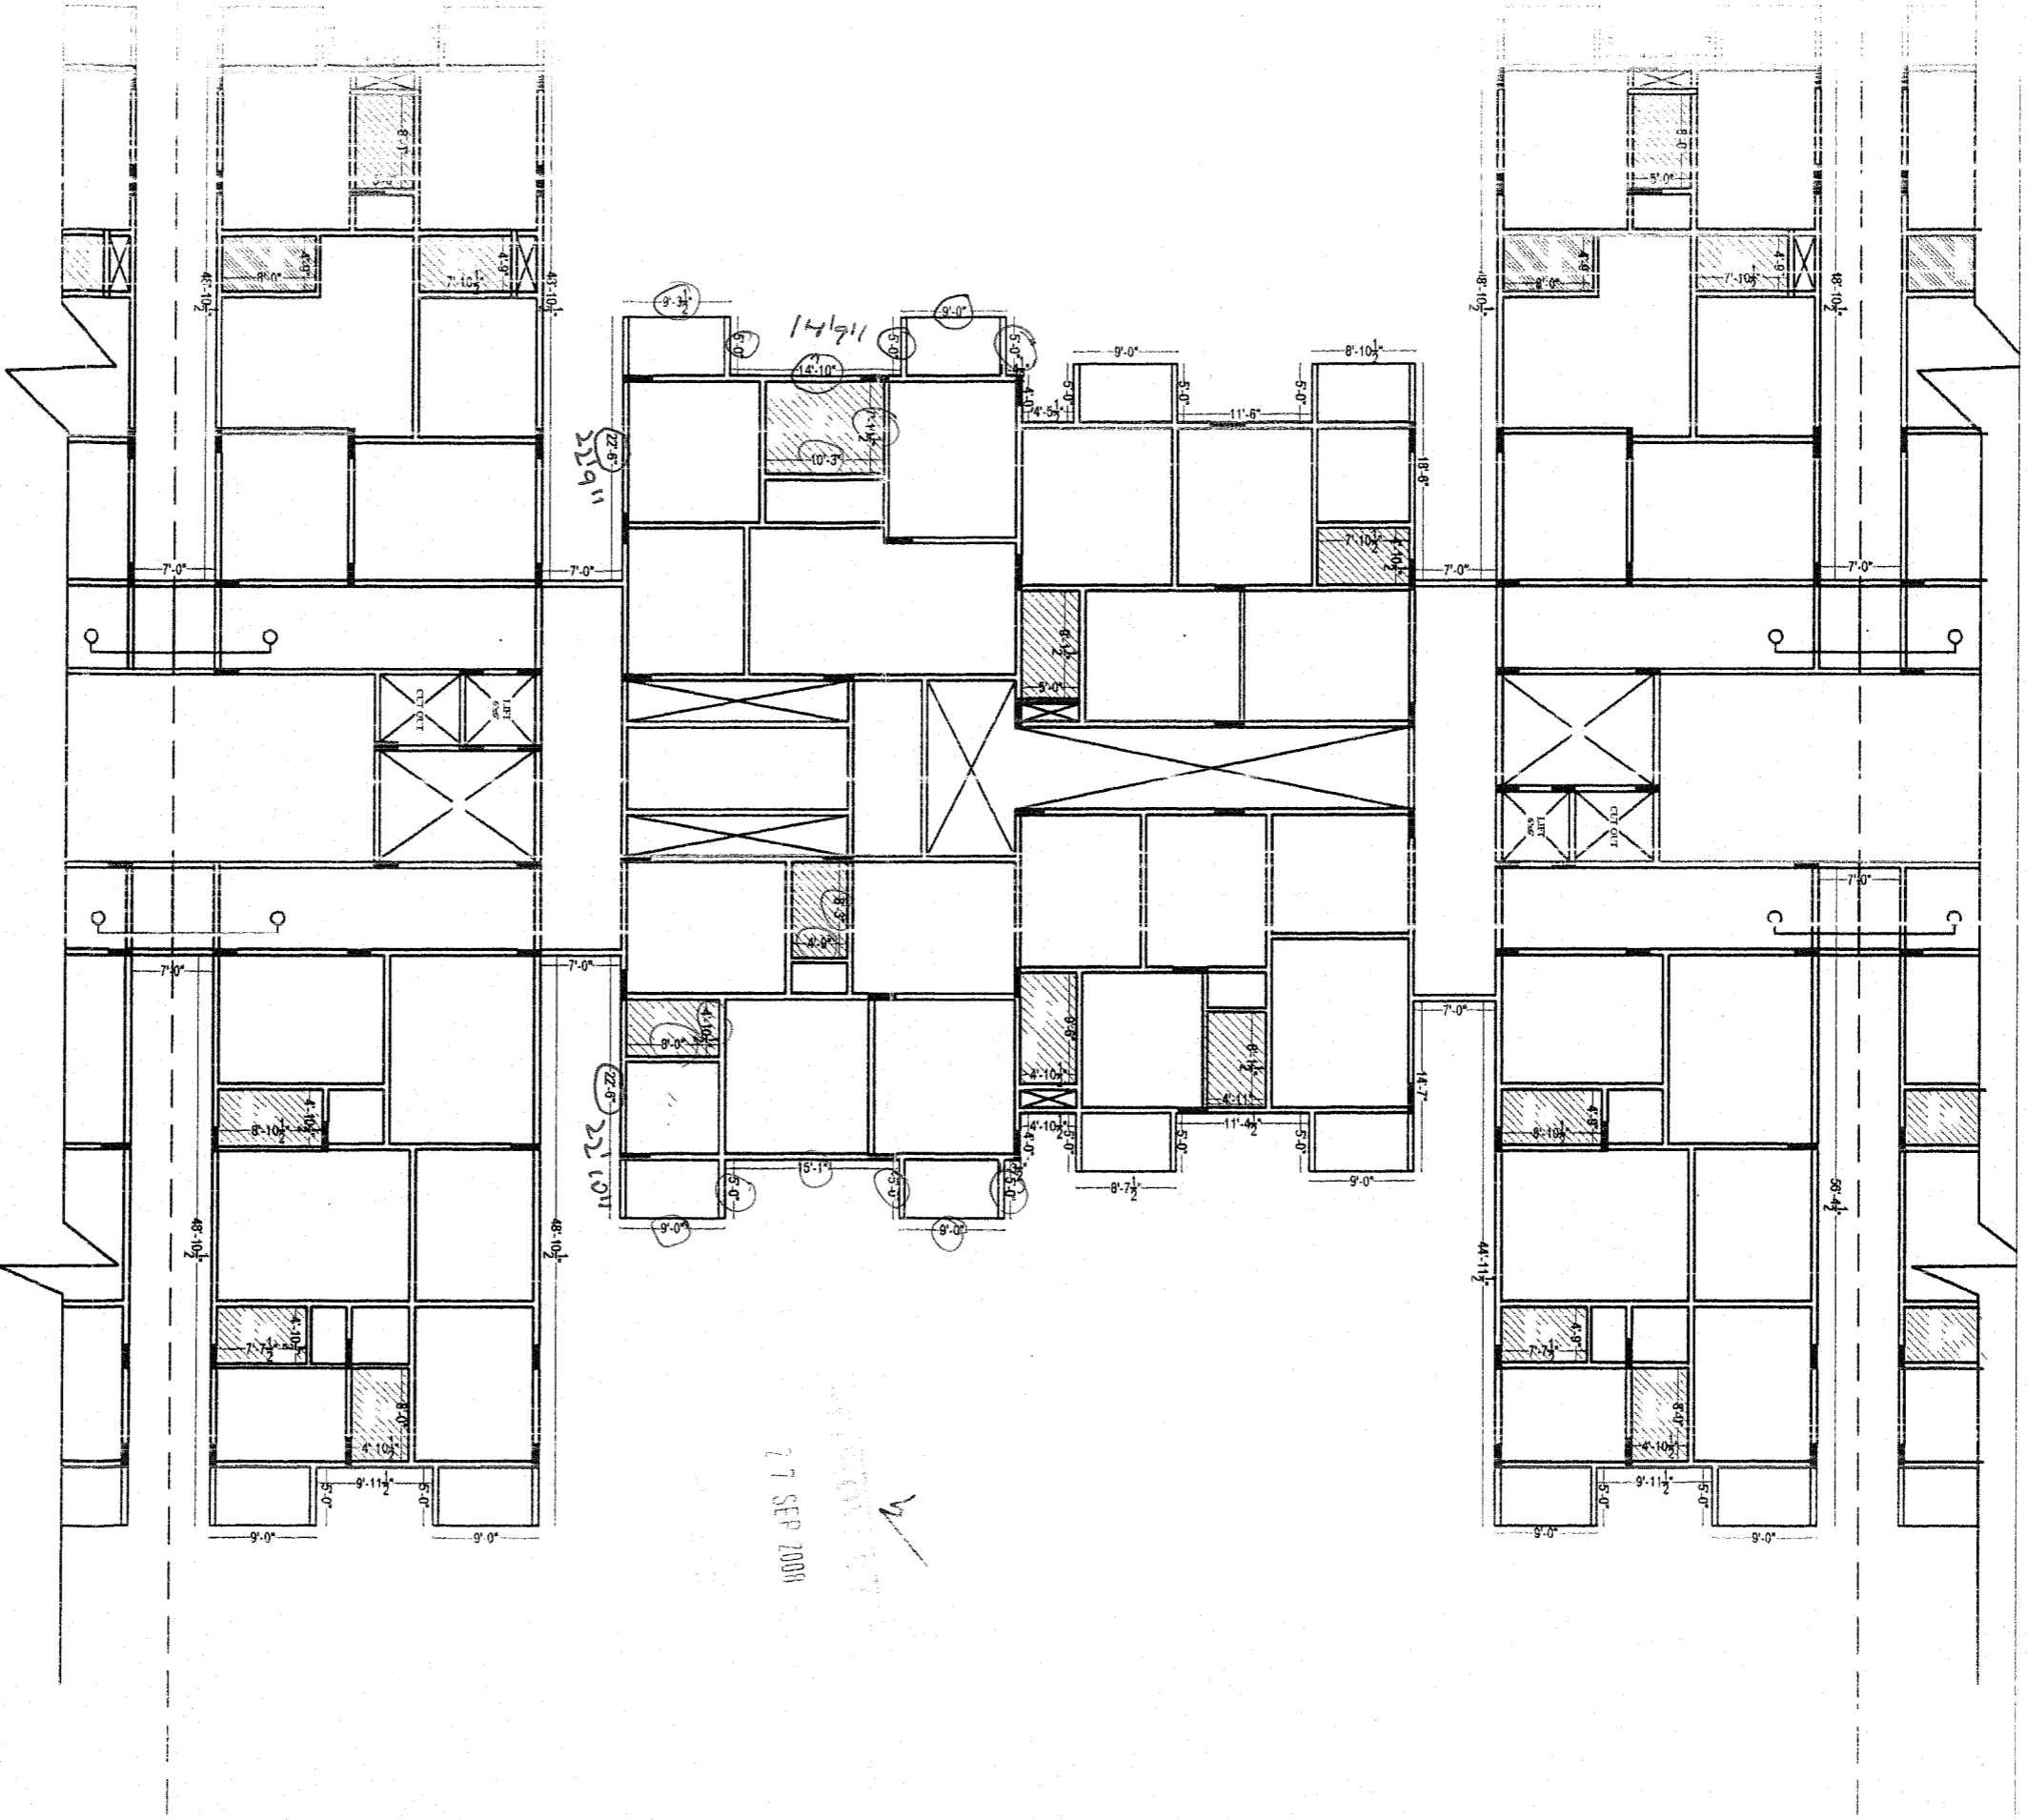


27 SEP 2008


Direction	Owners & Developers :	Date :	Promoted by
Greenwood Estates.	Greenwood Residency.	27.09.2008	Modi Properties & Investments Pvt. Ltd.
Project Name & Phase :	Prepared By :	Approved By :	Phone: +91-40-66335551
Greenwood Residency.	M.Naveen	Soham Modi	
	Scale :	N.T.S	

GREENWOOD RESIDENCY
 GREENWOOD BLOCK-C
 (PART - 2)

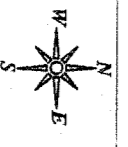

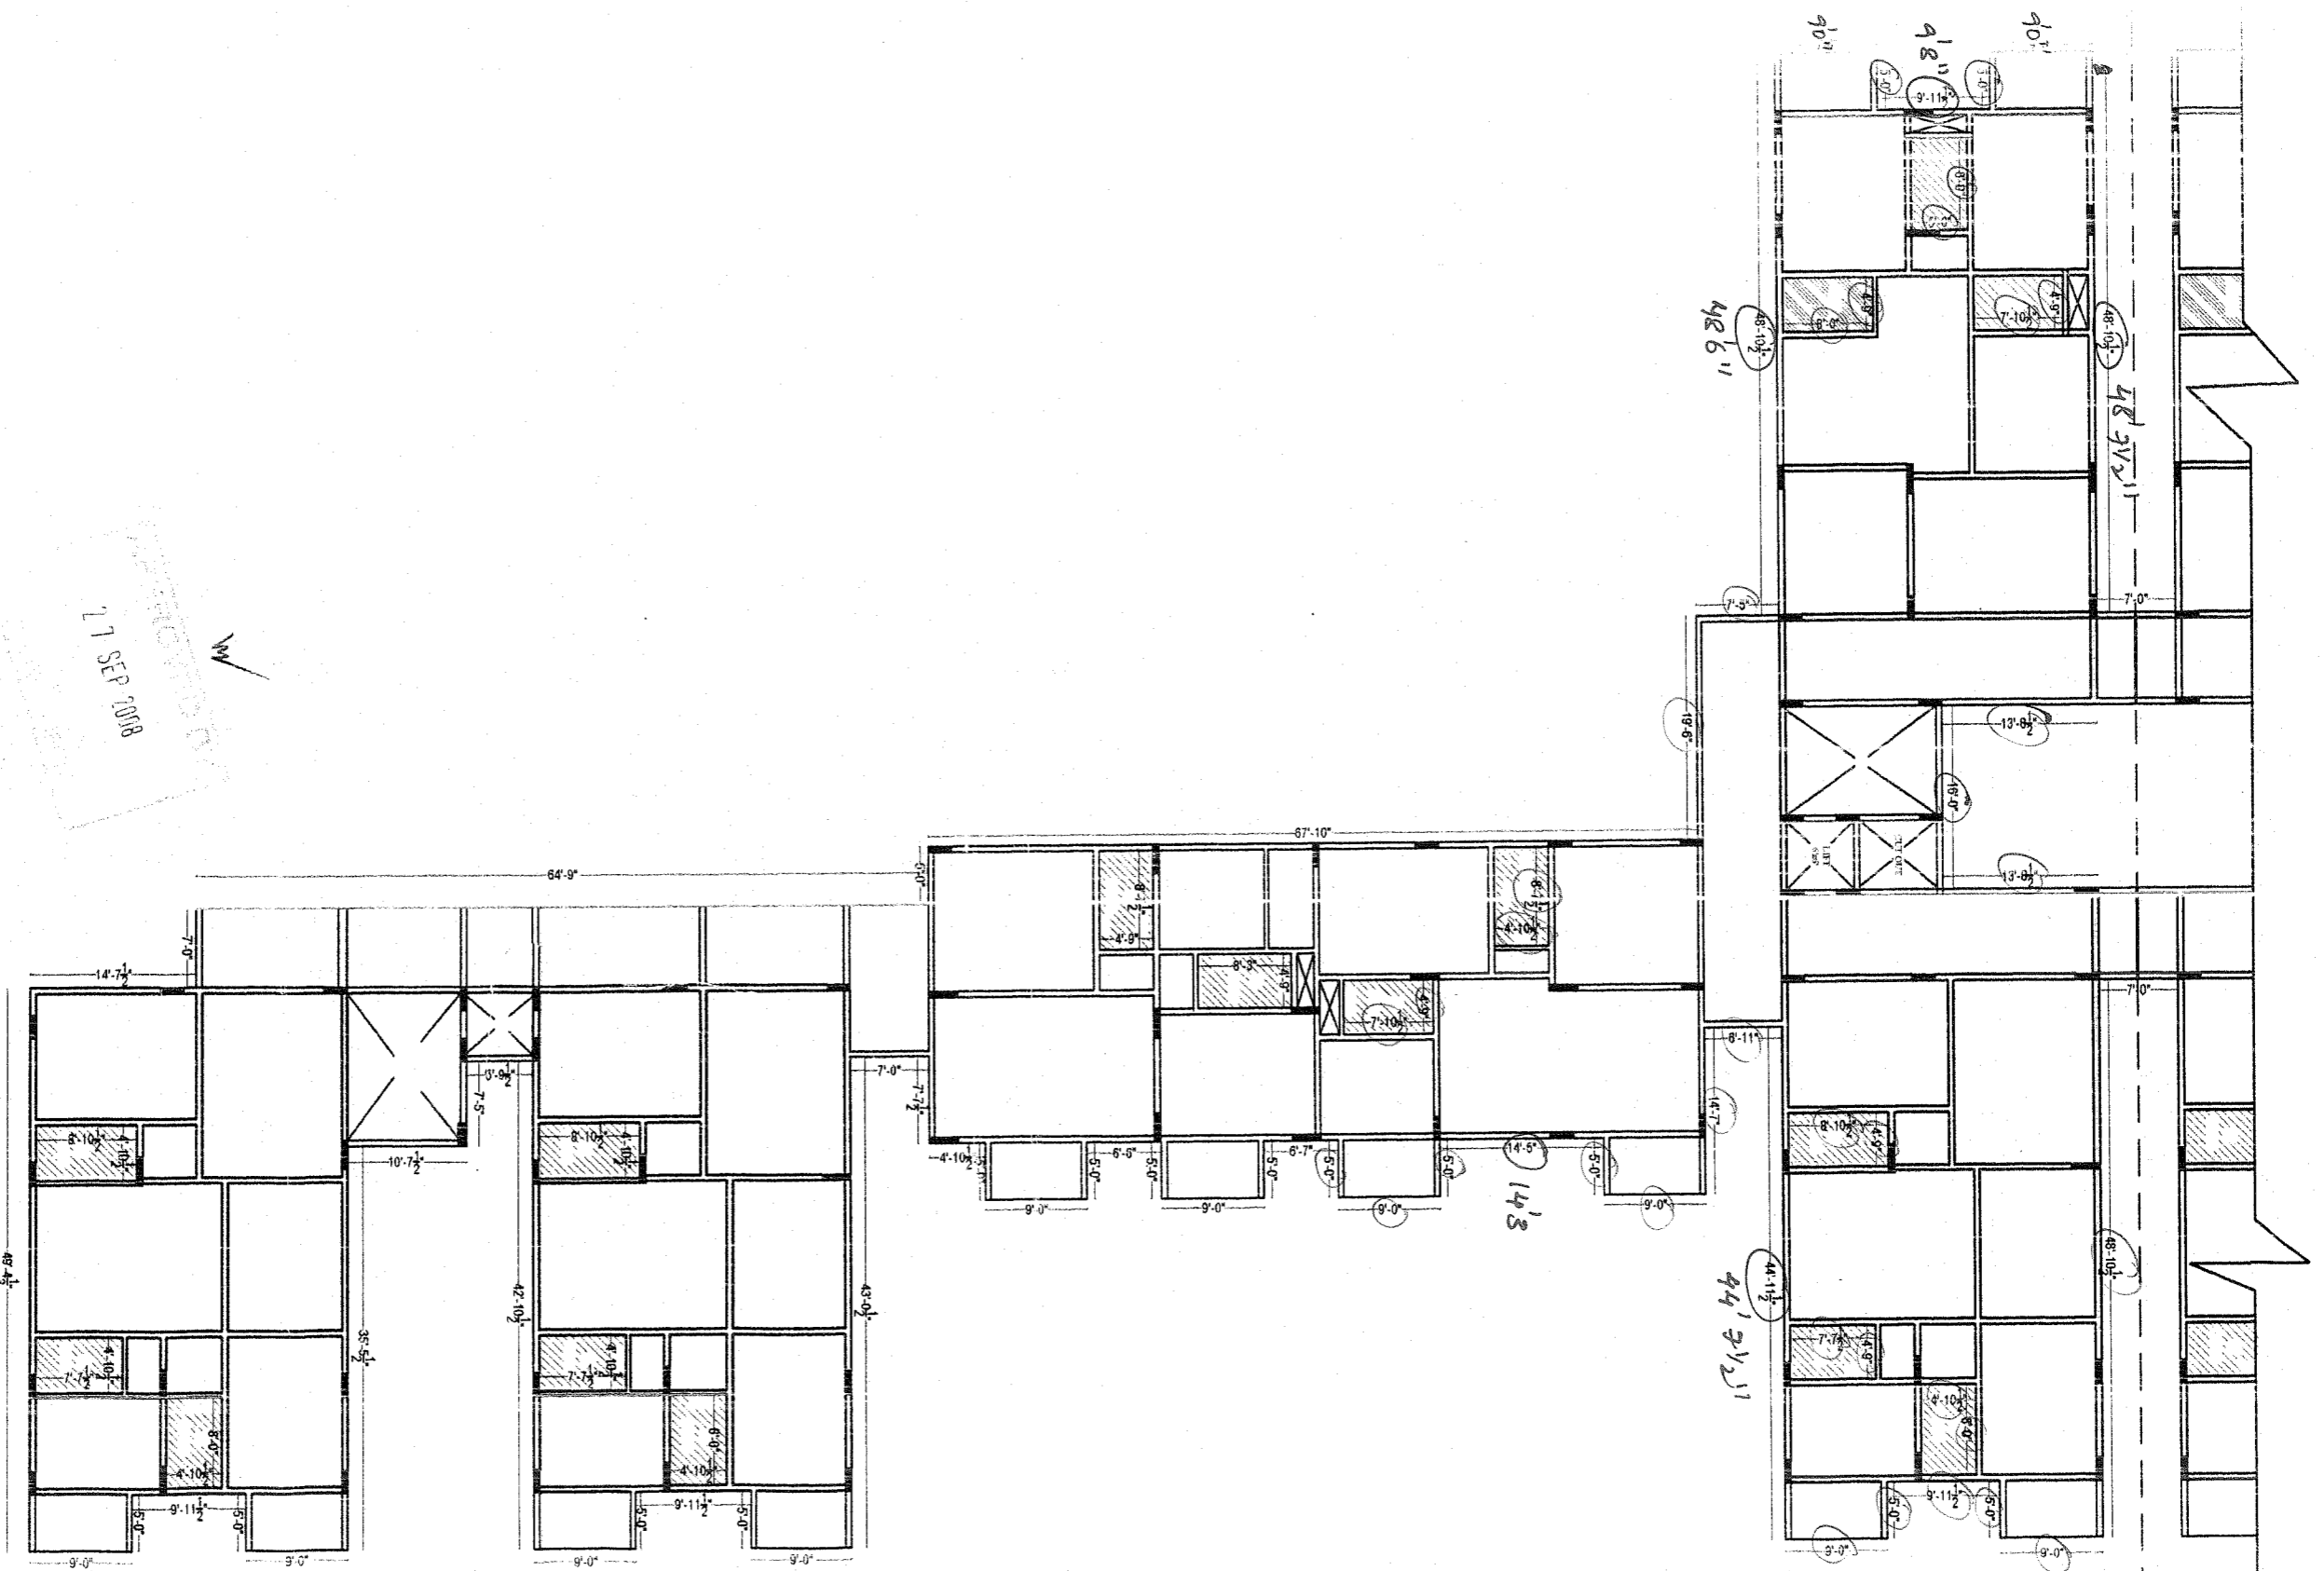

GREENWOOD ESTATES
 GREENWOOD RESIDENCY
 GREENWOOD BLOCK C.C.

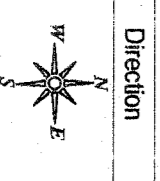


Direction
 Owners & Developers :
 Greenwood Estates.
 Project Name & Phase :
 Greenwood Residency.

Date :
 Prepared By :
 Approved By :
 Scale :

27.09.2008
 M.Naveen
 Soham Modi
 N.T.S


Promoted by

Modi Properties &
 Investments Pvt. Ltd.
 Phone:+91-40-66335551

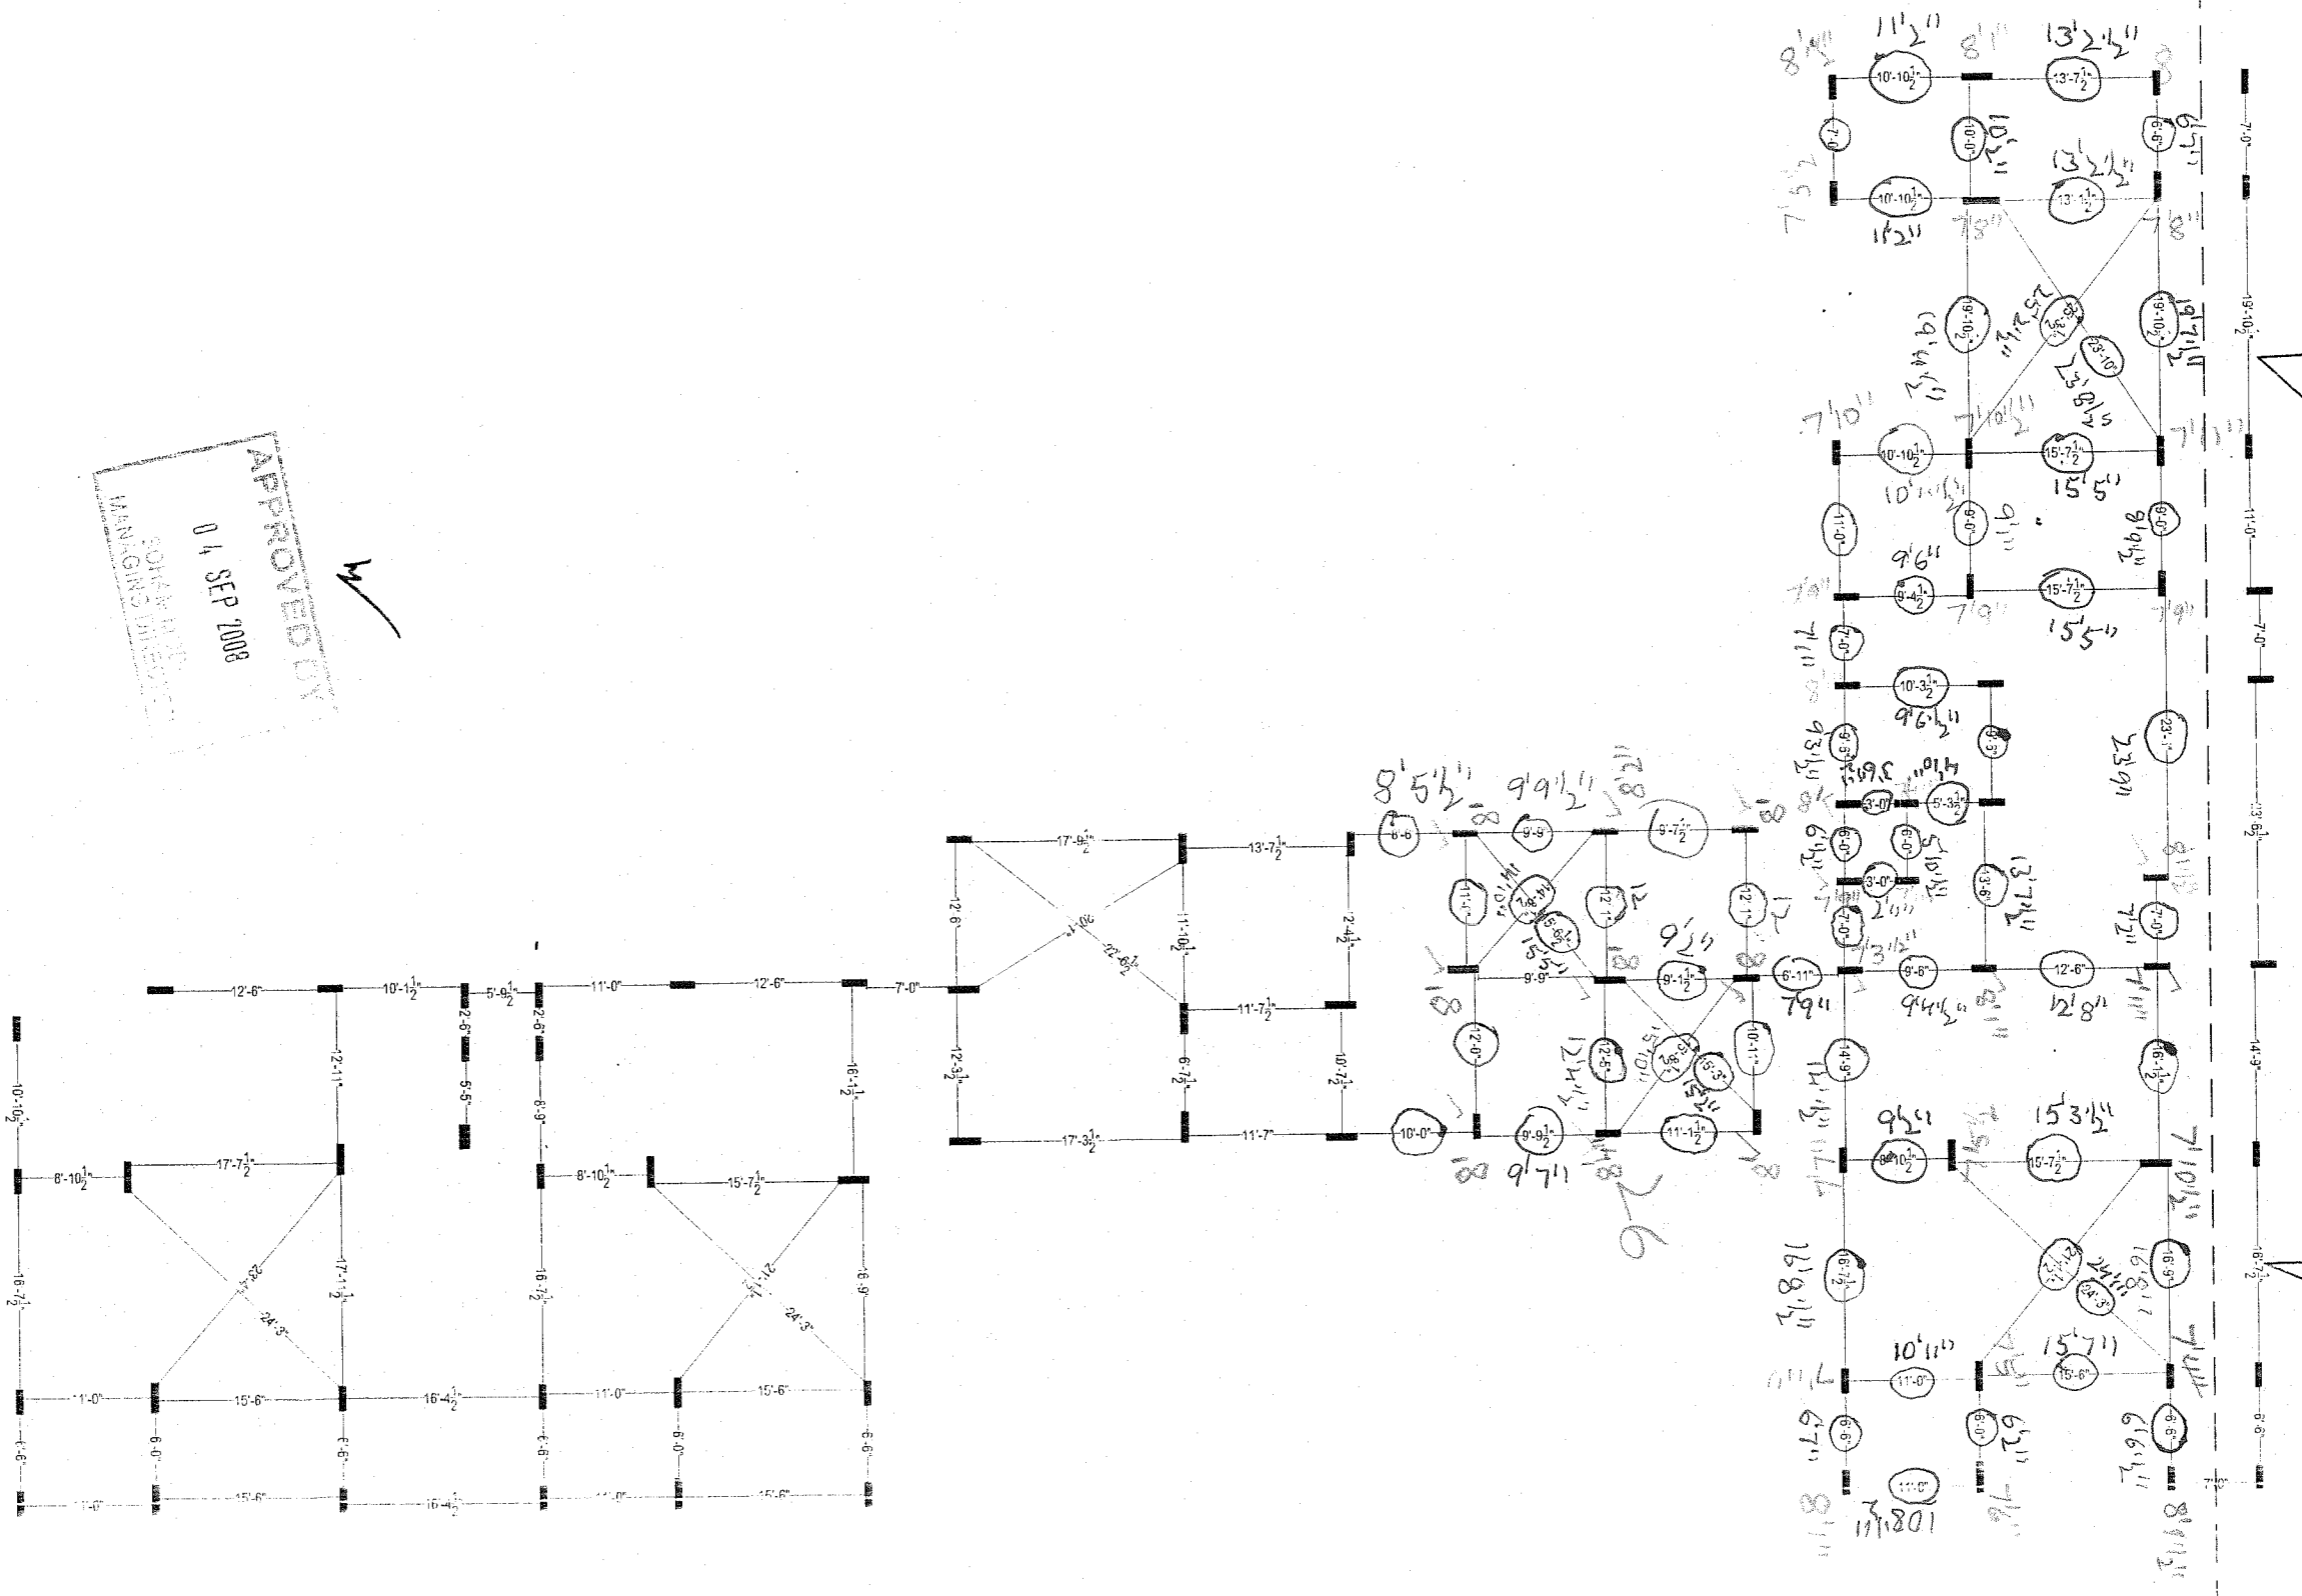

APPROVED BY
 04 SEP 2008
 SOHAM MODI
 MANAGING DIRECTOR


Description
 TYPICAL SLAB COLUMN CHECK PLAN,
 BLOCK-C,(PART - 4)

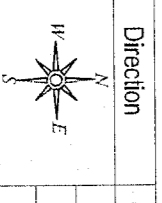


Direction
 Owners & Developers :
 Greenwood Estates.
 Project Name & Phase :
 Greenwood Residency.

Date :
 02.09.2008
 Prepared By :
 M.Naveen
 Approved By :
 Soham Modi
 Scale :
 N.T.S

Drawn by
 Modi Properties
 Investor's Pvt. Ltd.
 Phone +91-40-66334511


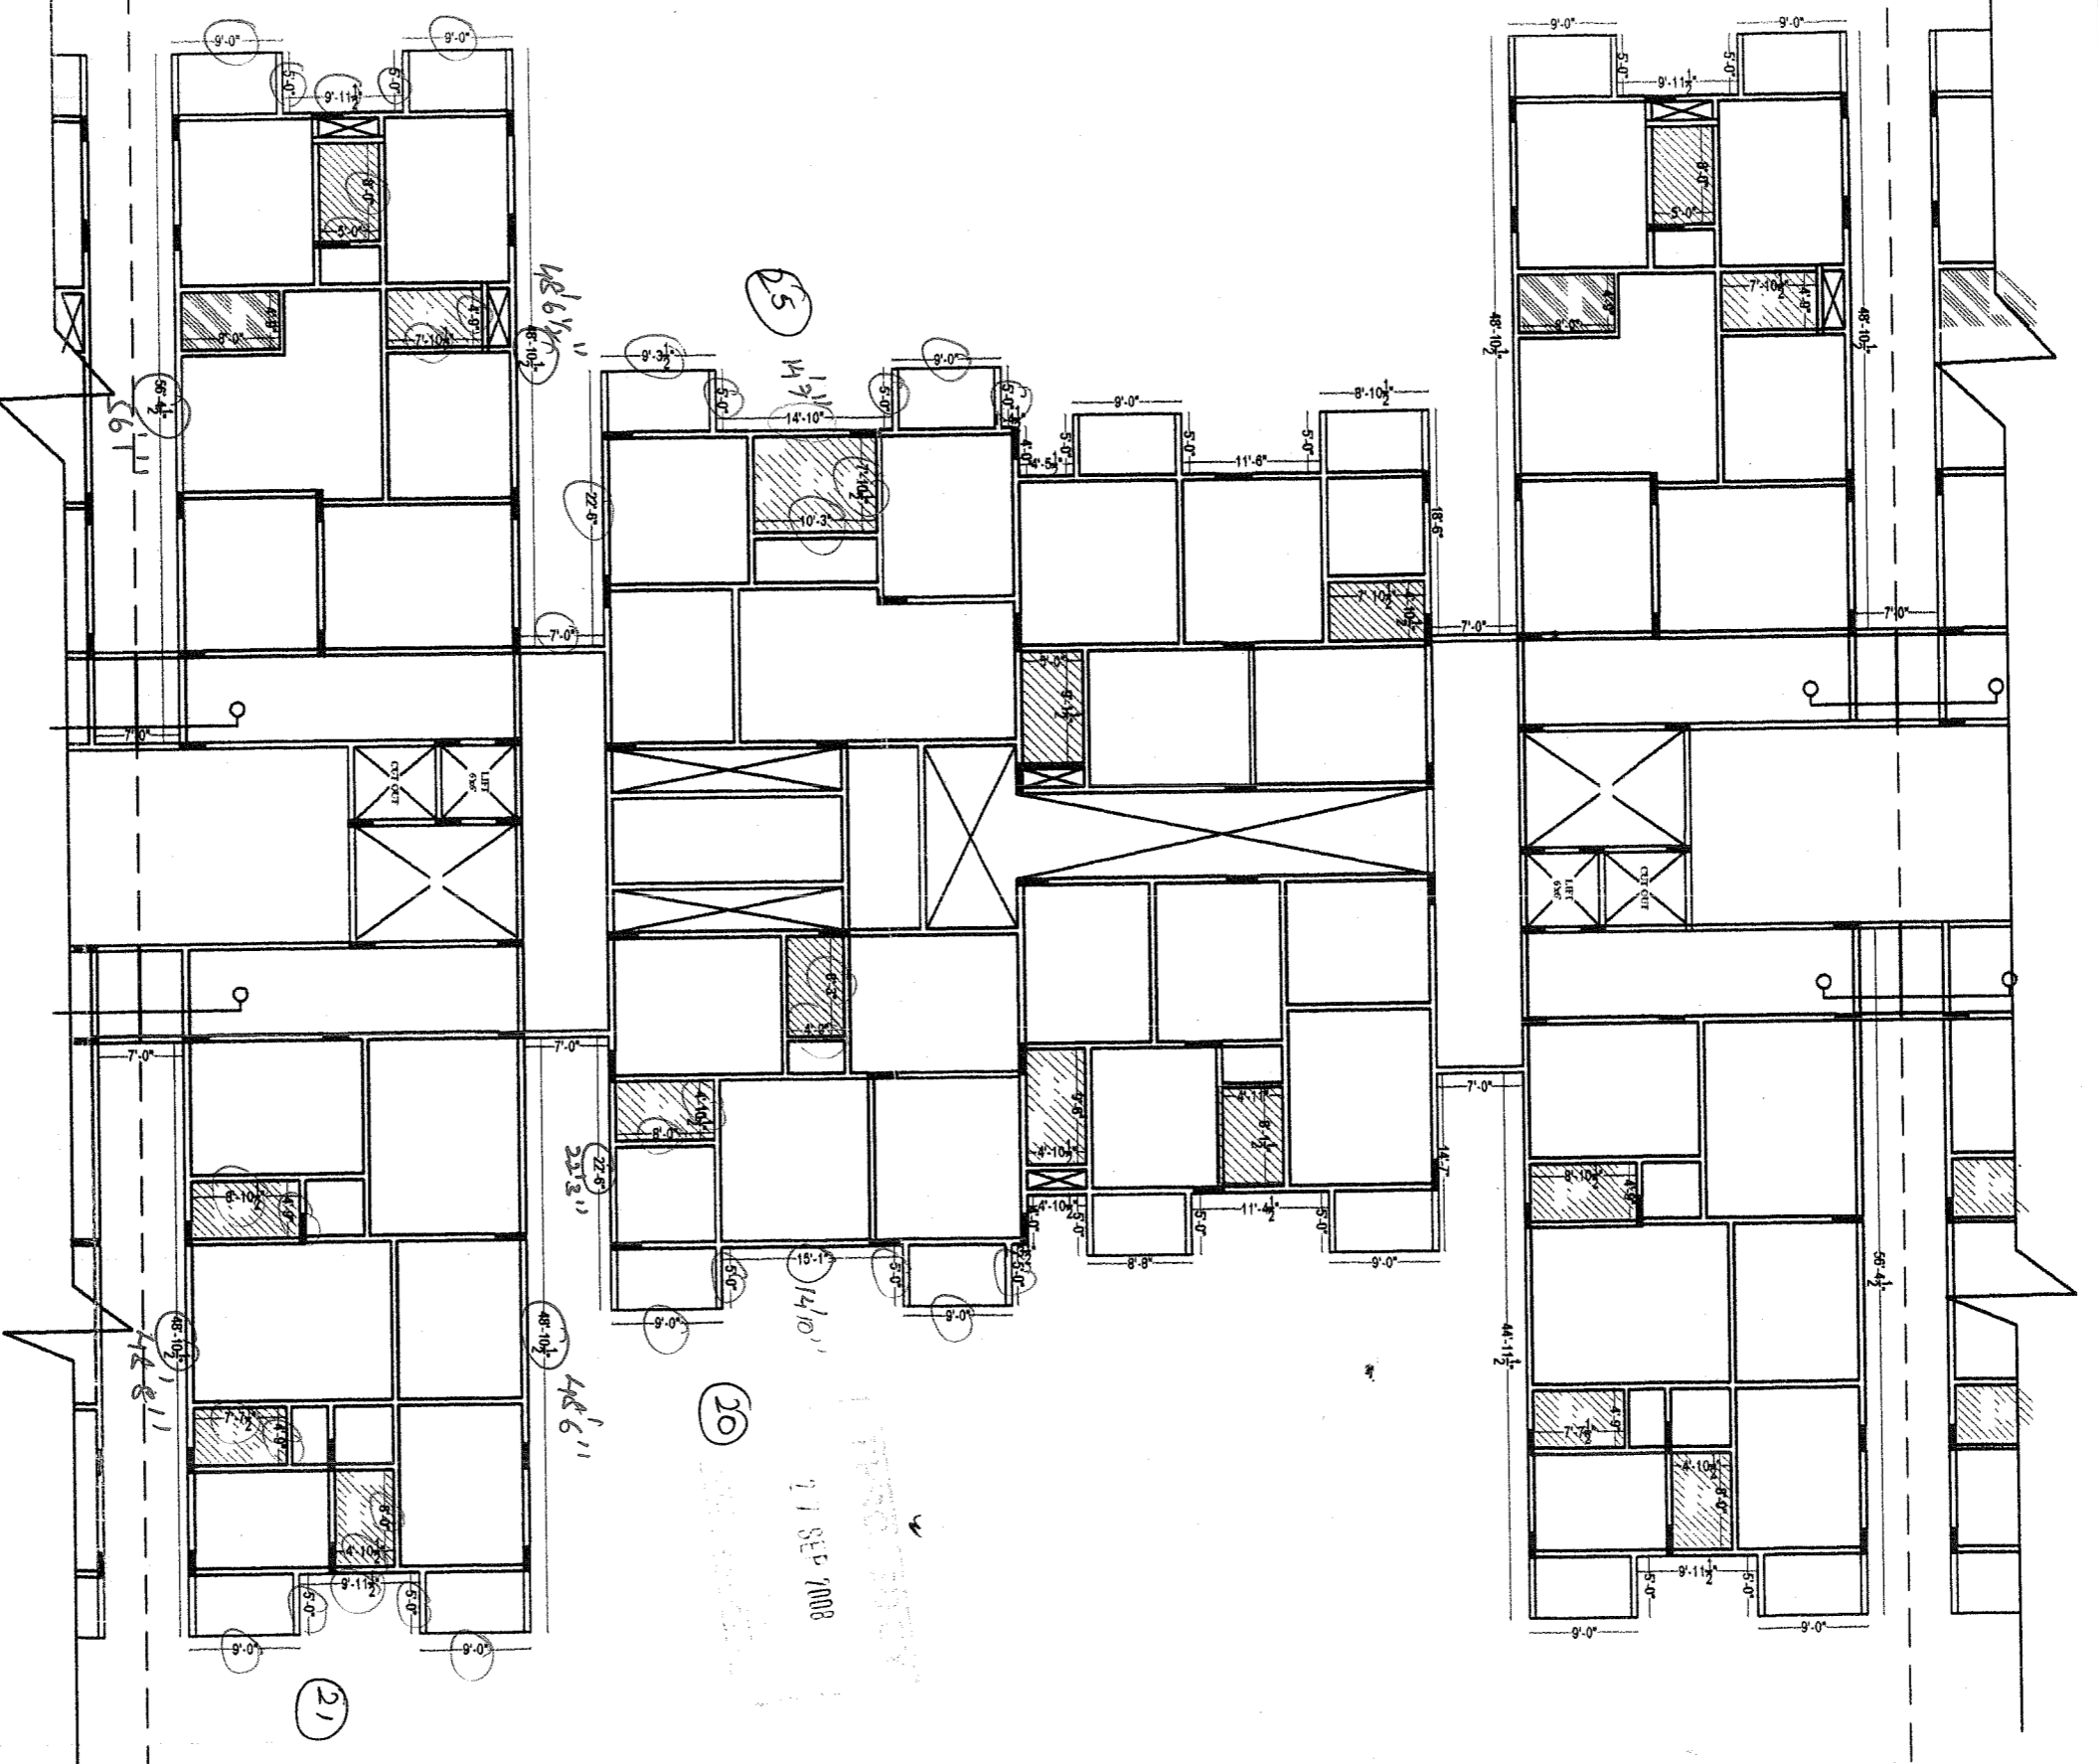


Description TYPICAL SLAB CHECK PLAN BLOCK-C. (PART - 3)	Direction N W E S	Owners & Developers :	Date :	Promoted by
		Greenwood Estates. Project Name & Phase : Greenwood Residency.	27.09.2008	Modi Properties & Investments Pvt. Ltd. Phone: +91-40-66335551
		Prepared By : M.Naveen	Approved By : Soham Modi	
			Scale : N.T.S	

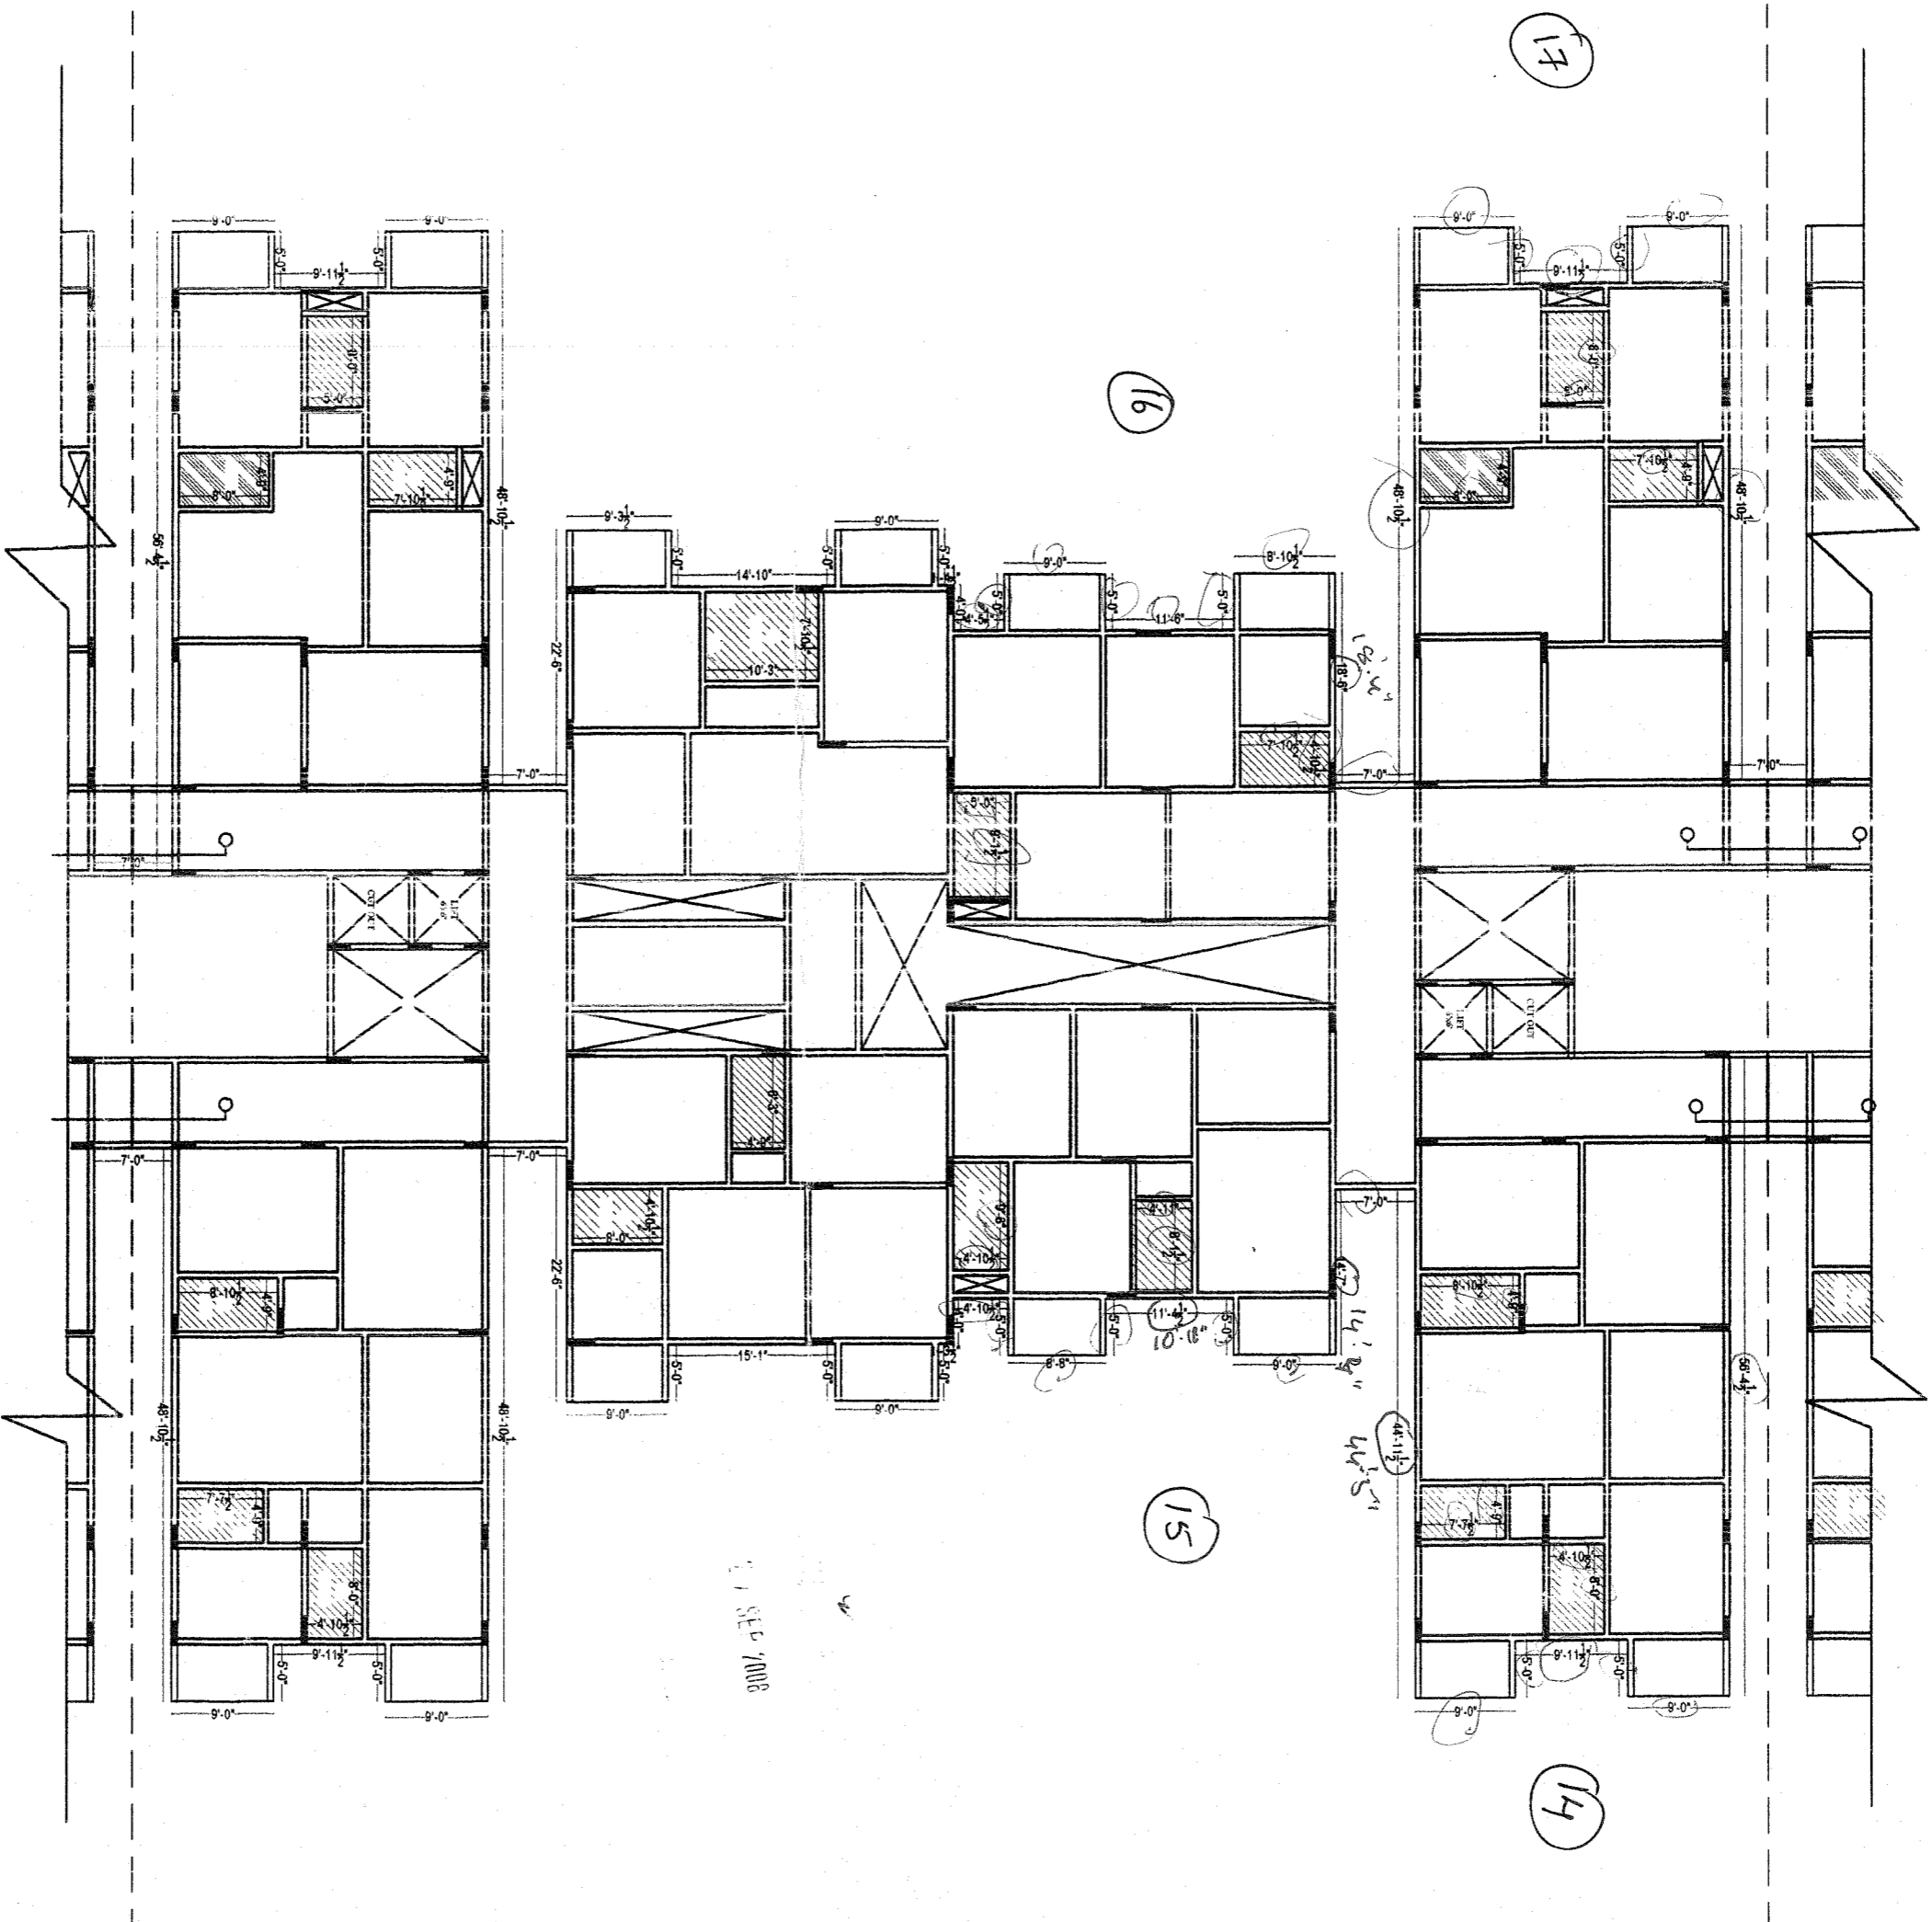


Description TYPICAL A SLAB CHECK PLAN, BLOCK-C (PART - 3)	Direction N E S W	Owners & Developers :	Date :	Promoted by
		Greenwood Estates. Project Name & Phase : Greenwood Residency.	27.09.2008	Modi Properties & Investments Pvt. Ltd. Phone: +91 40-66335551
		Prepared By : Approved By :		M.Naveen Soham Modi
		Scale :		N.T.S

21 SEP 2008

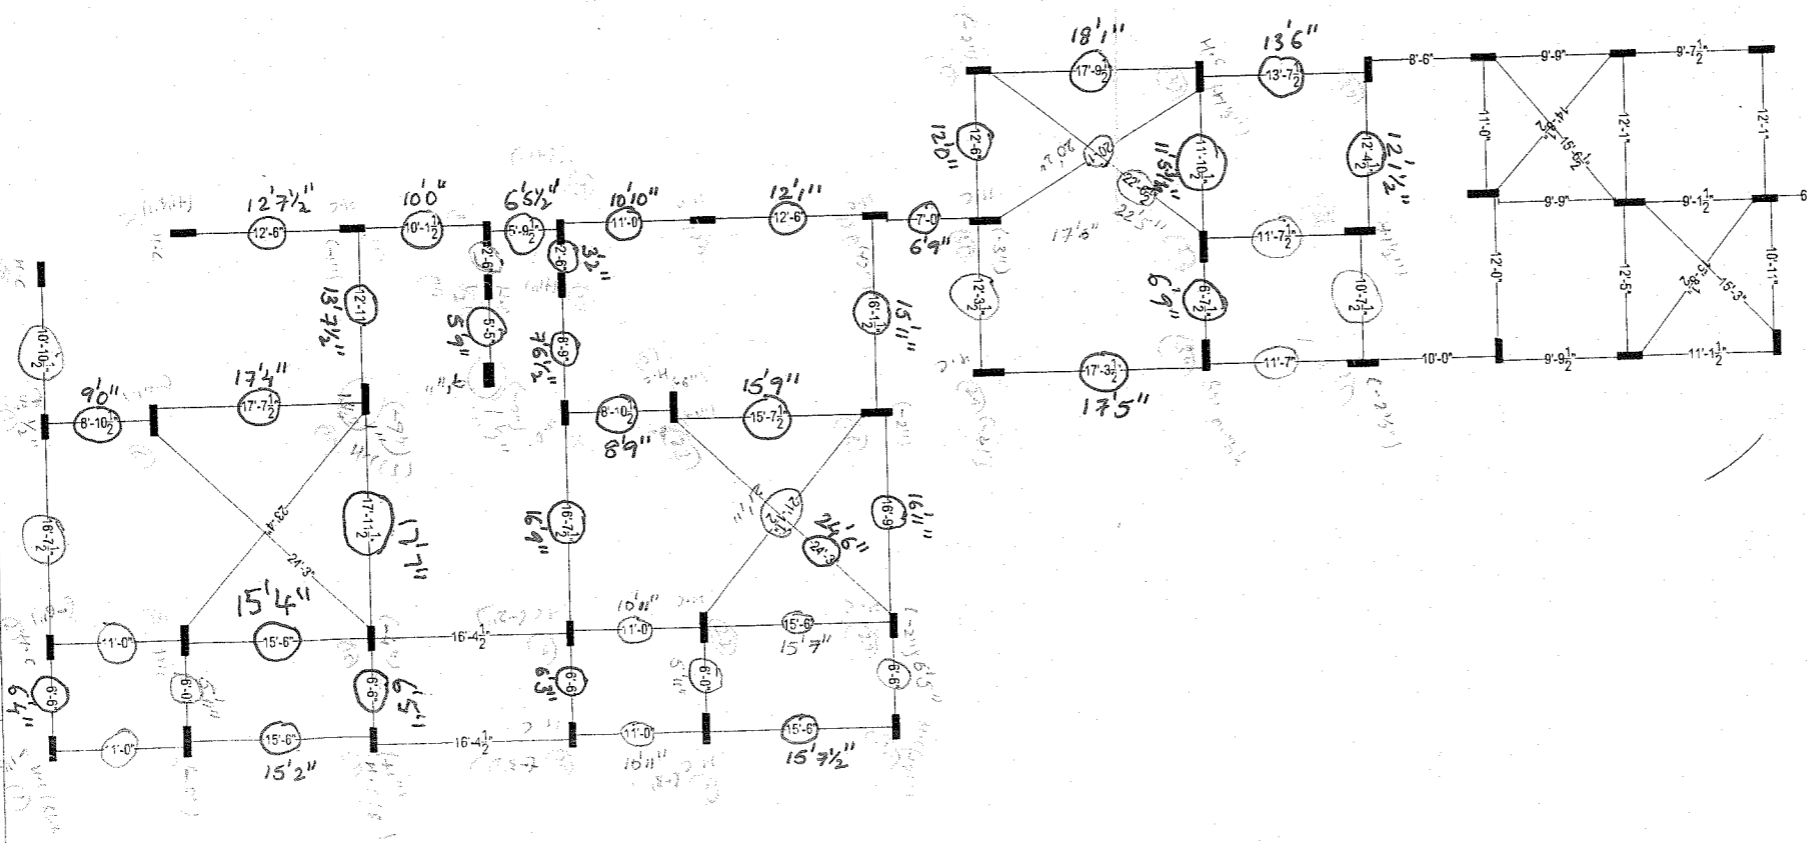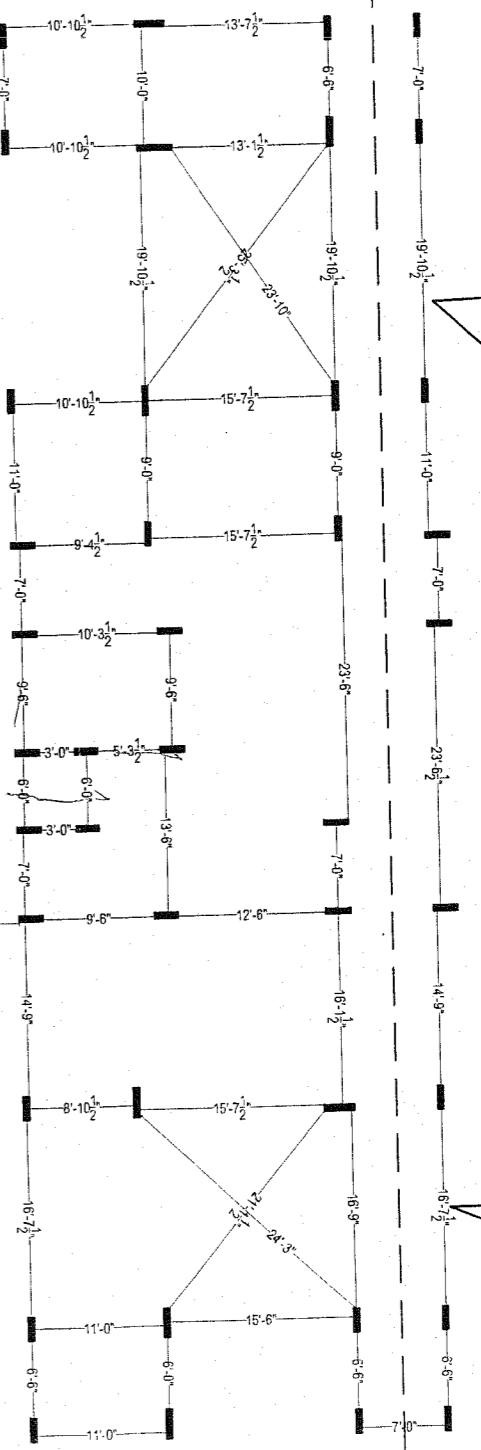


APPROVED BY
 04 SEP 2008
 SOHAM MODI
 MANAGING DIRECTOR

Description		Direction		Owners & Developers :		Date :		Promoted by	
TYPICAL SLAB COLUMN CHECK PLAN, BLOCK-C,(PART - 4)				Greenwood Estates.		02.09.2008		Modi Properties & Investments Pvt. Ltd.	
				Project Name & Phase :		Approved By :		Phone: +91-40-66335551	
				Greenwood Residency.		Soham Modi			
				Scale :		N.T.S			

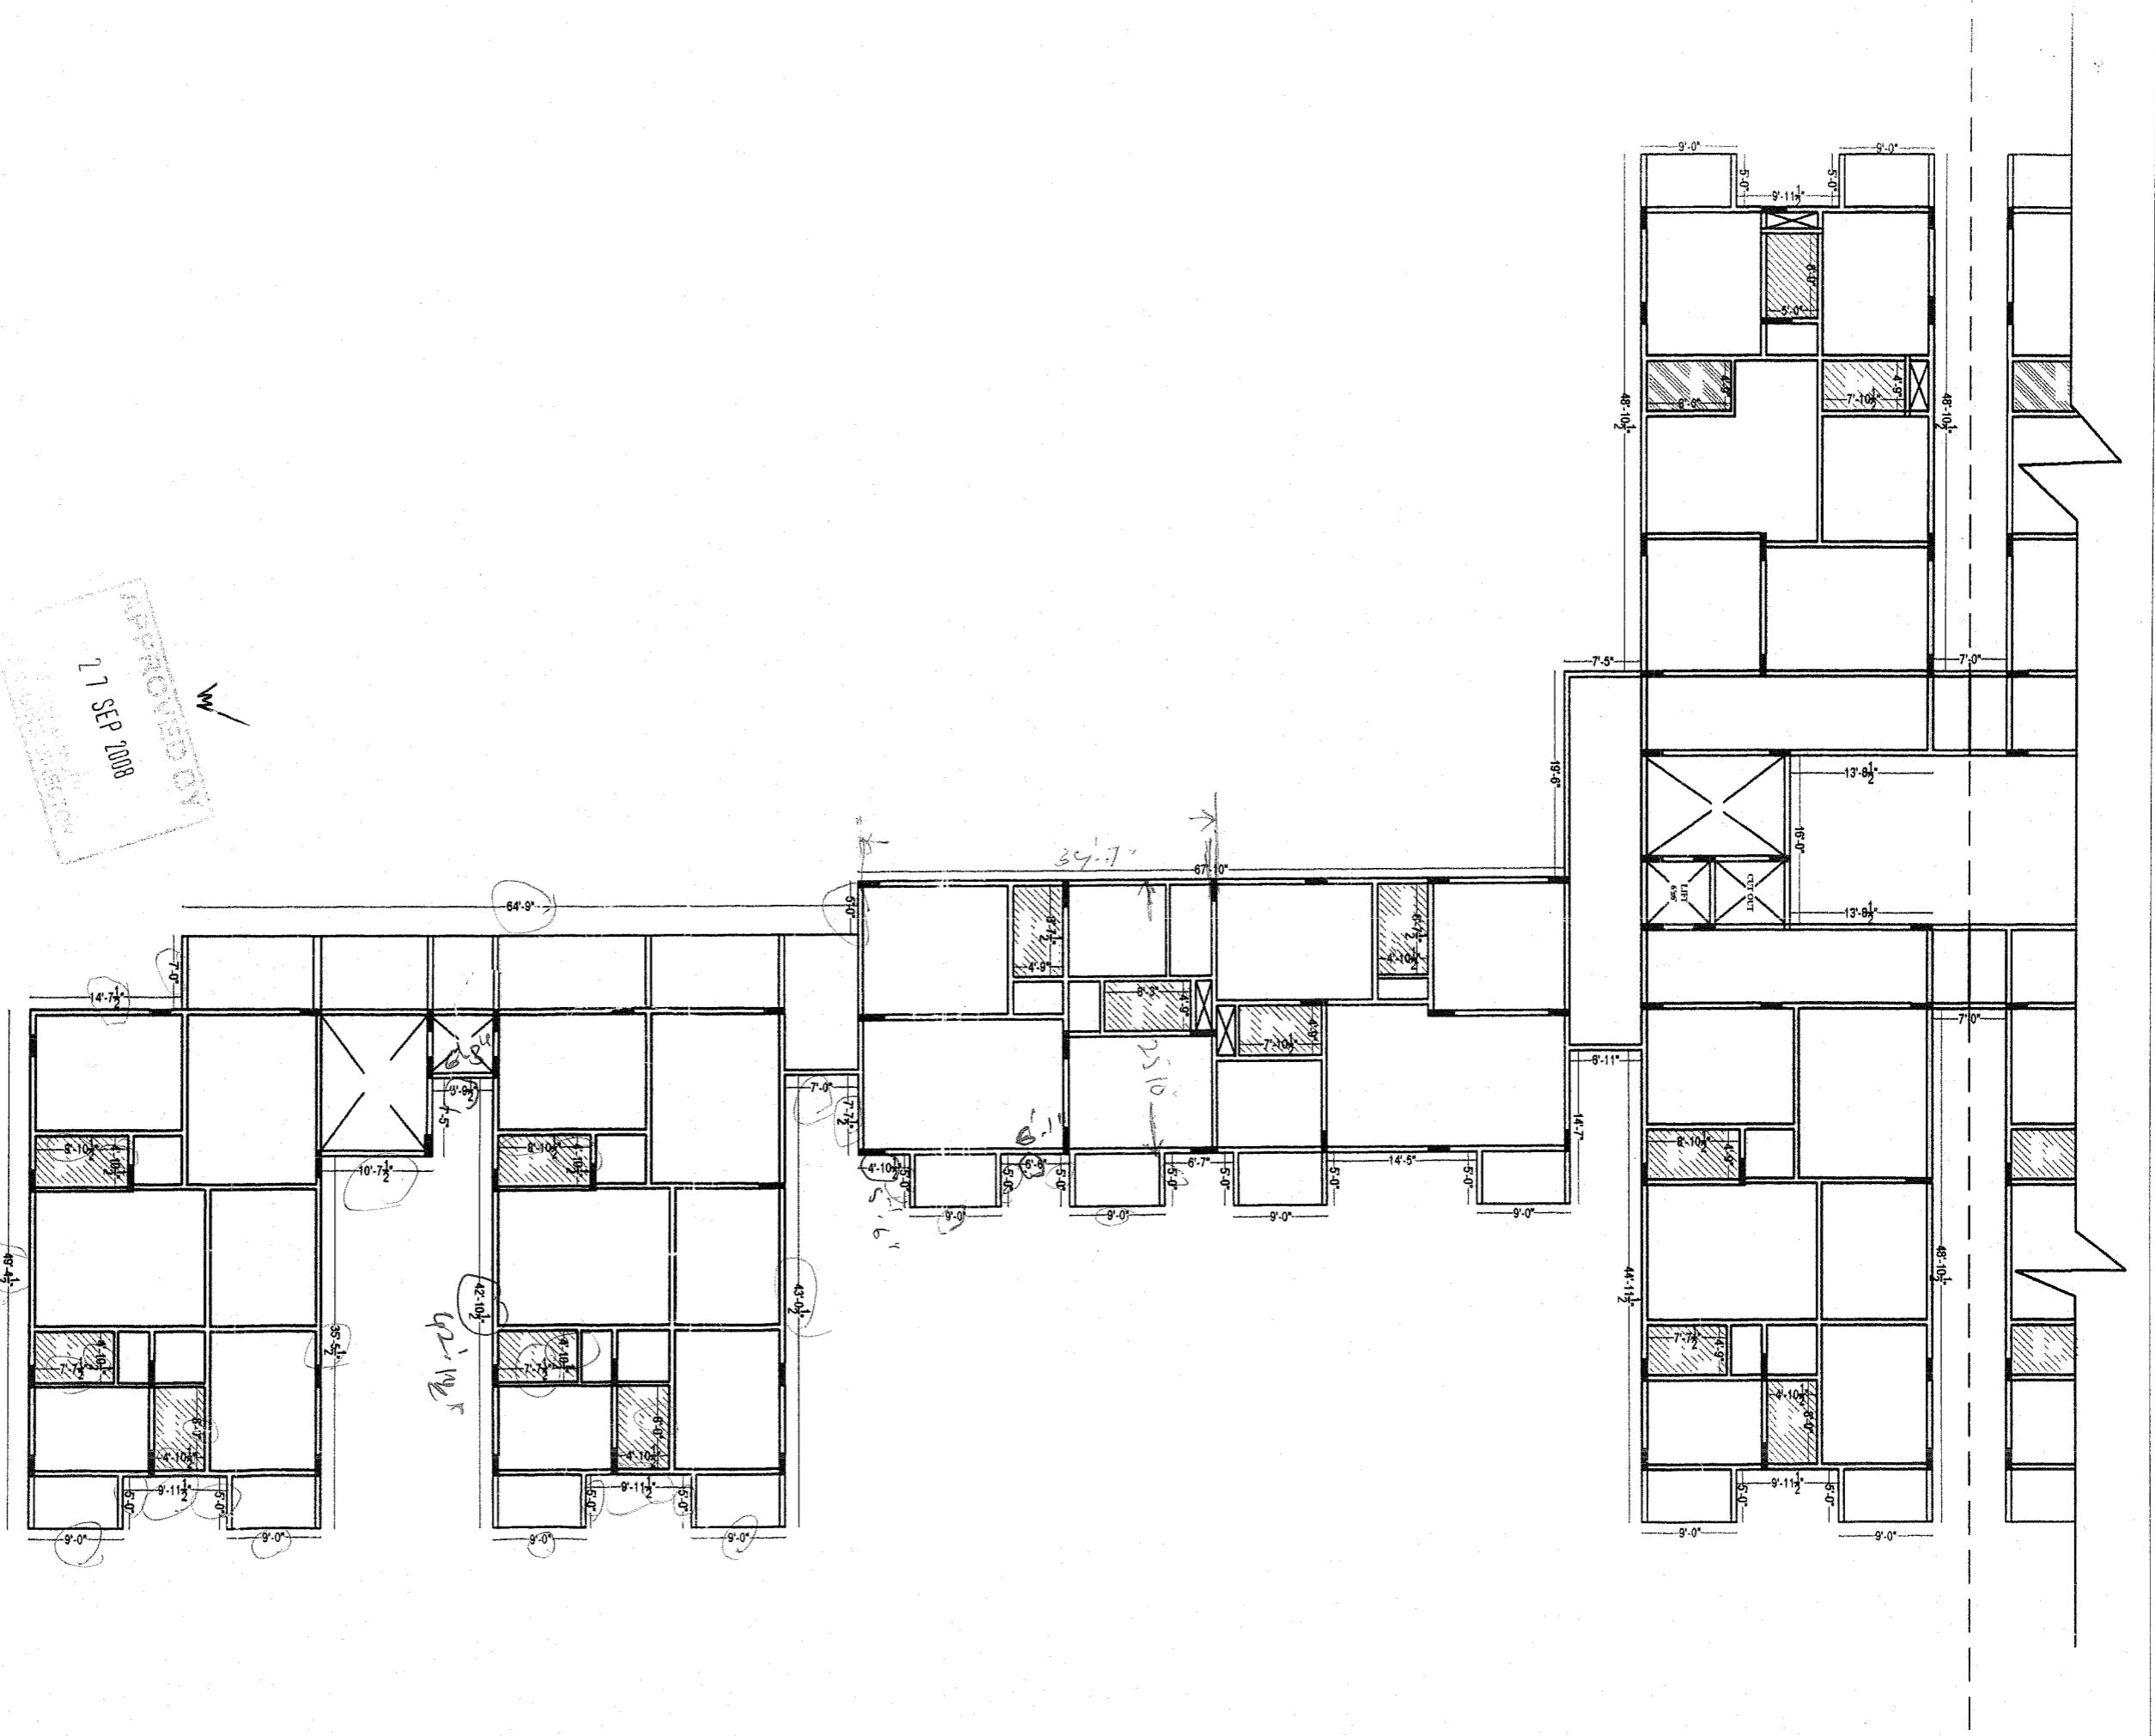


APPROVED BY
 21 SEP 2008
 MUNICIPAL ENGINEER

Description FINAL ARCHITECTURAL CHECK PLAN, BLOCK-C, (PART - 4)	Direction 	Owners & Developers : Greenwood Estates. Project Name & Phase : Greenwood Residency.	Date : 27.09.2008	Promoted by Modi Properties & Investments Pvt. Ltd. Phone:+91-40-66335551
Prepared By : M.Naveen	Approved By : Sohram Modi	Scale : N.T.S		

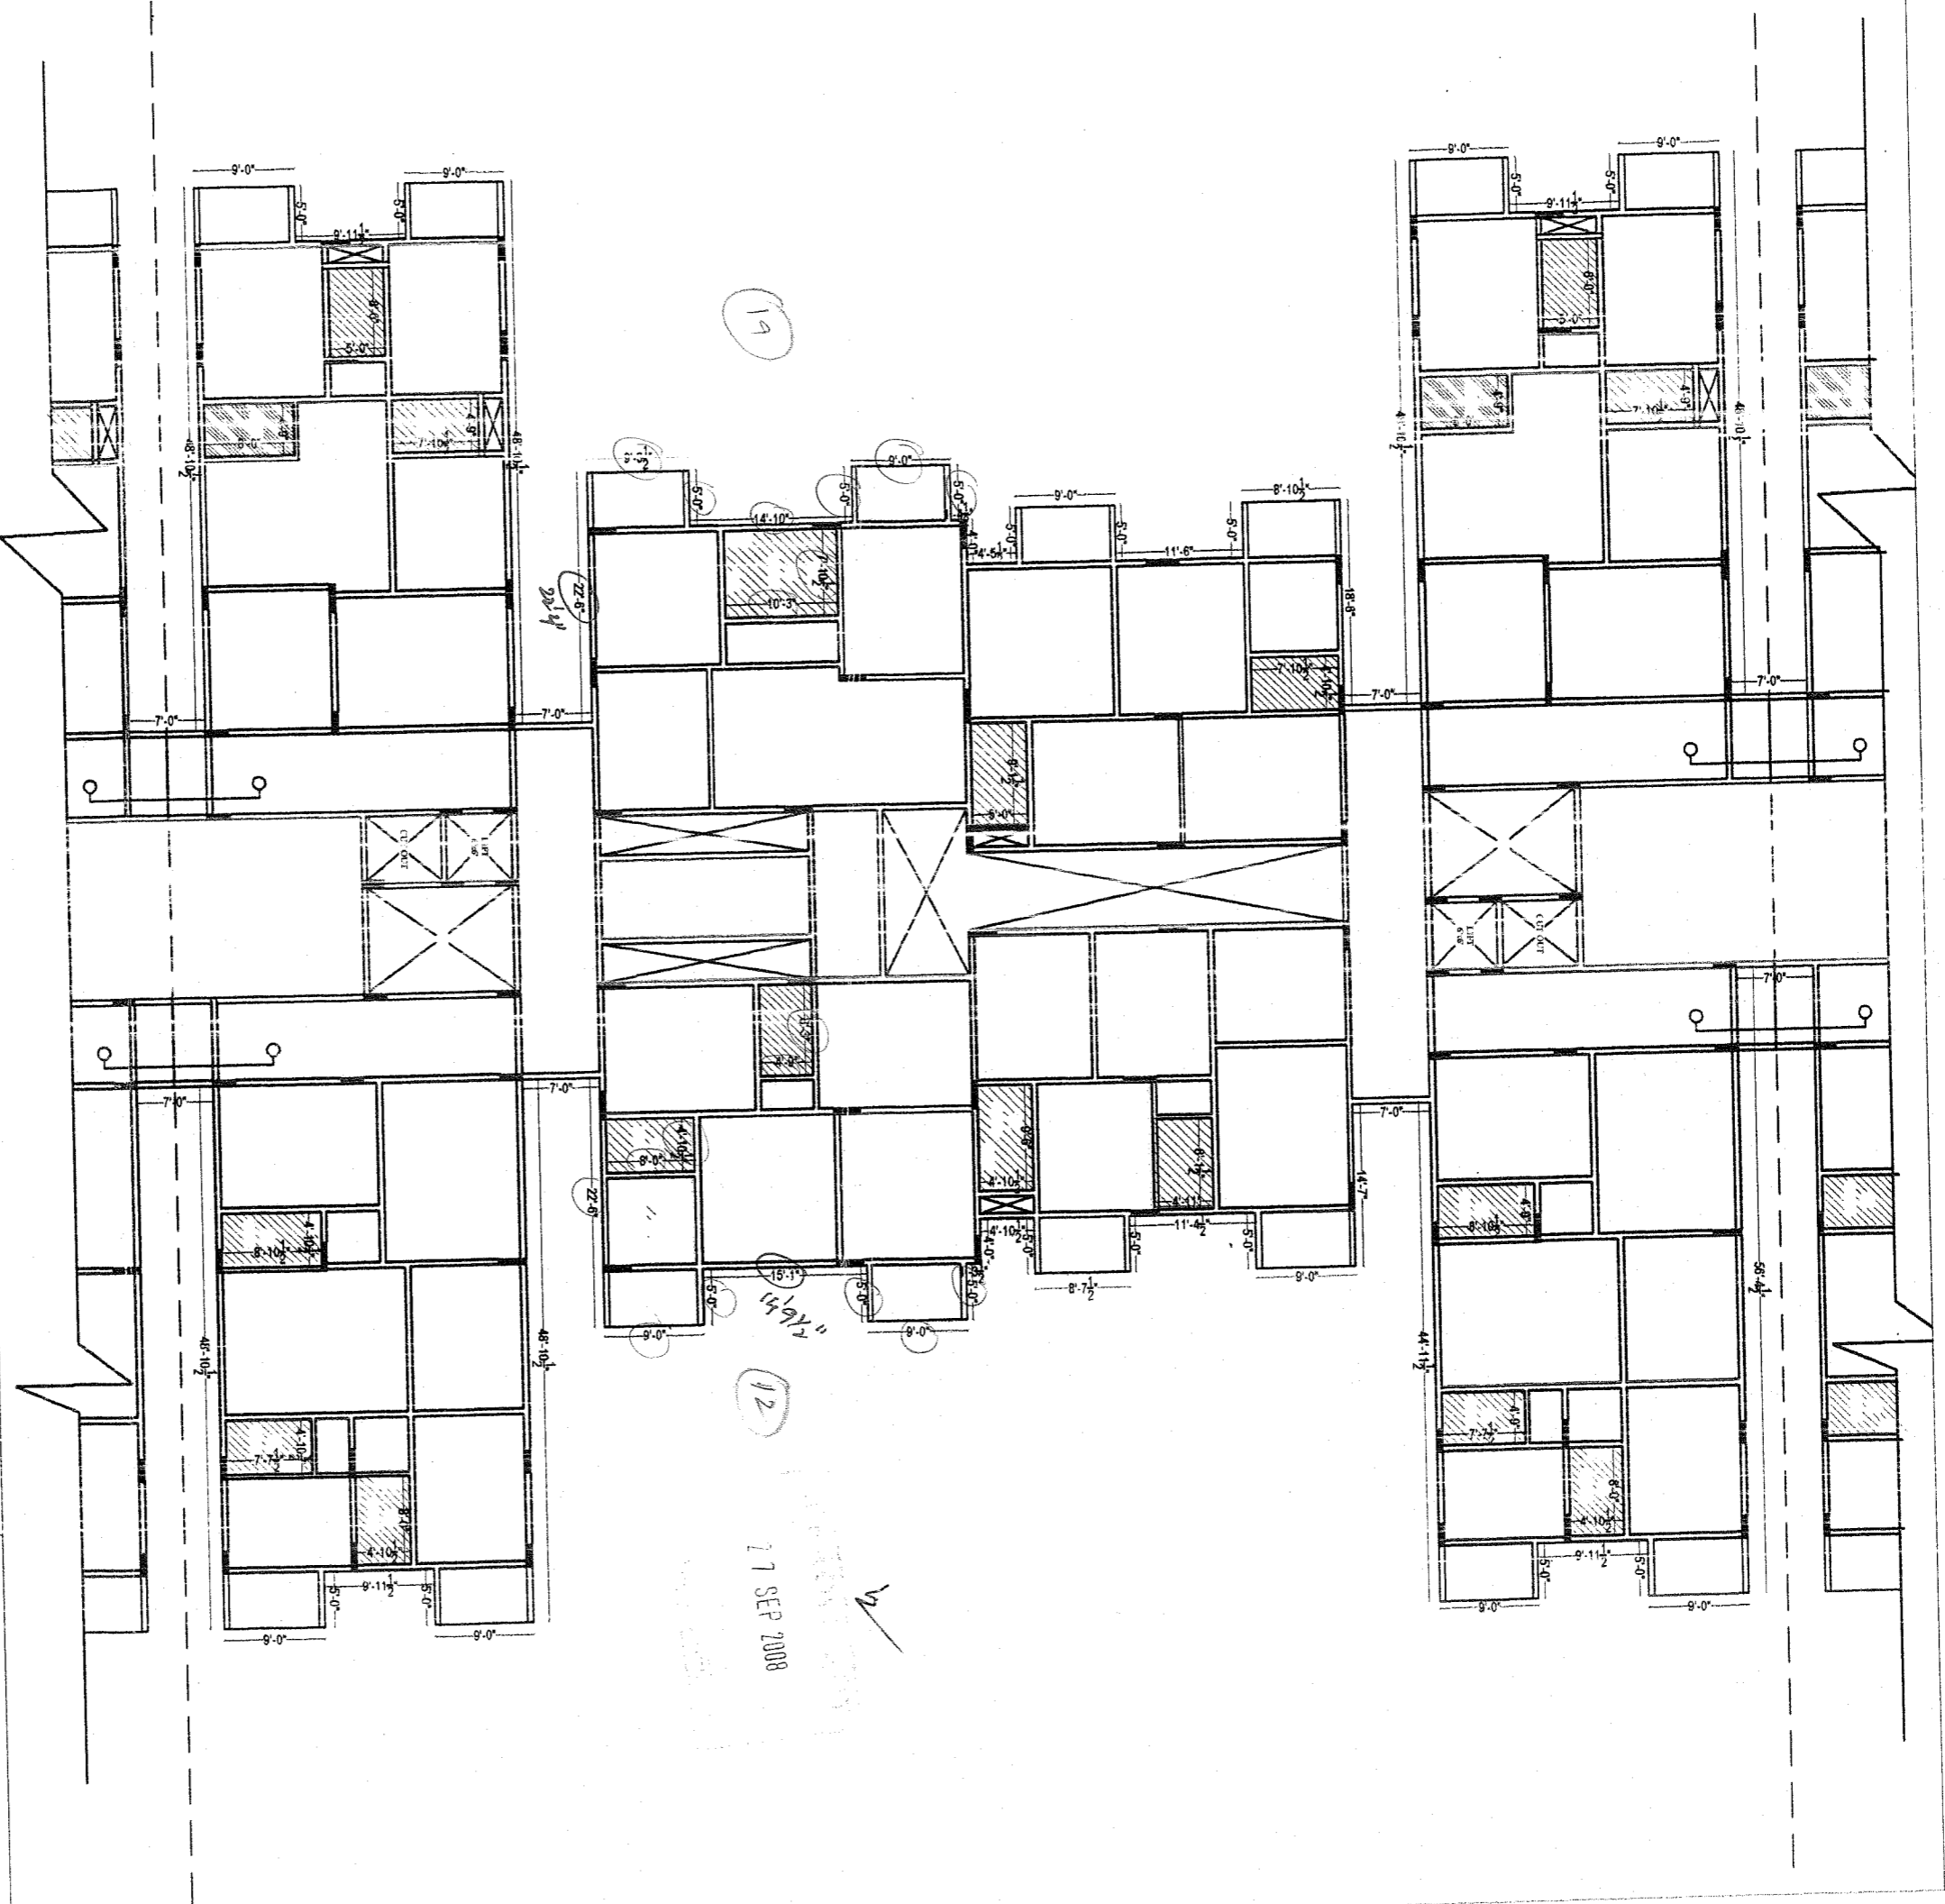


Description		Direction		Owners & Developers :		Date :		Promoted by	
TYPICAL SLAB CHECK PLAN, BLOCK-C (PART - 2)				Greenwood Estates.		27.09.2008		Modi Properties & Investments Pvt. Ltd.	
				Project Name & Phase : Greenwood Residency.		Prepared By : M.Naveen		Investments Pvt. Ltd.	
						Approved By : Soham Modi		Phone: +91-40-66335551	
						Scale : N.T.S			

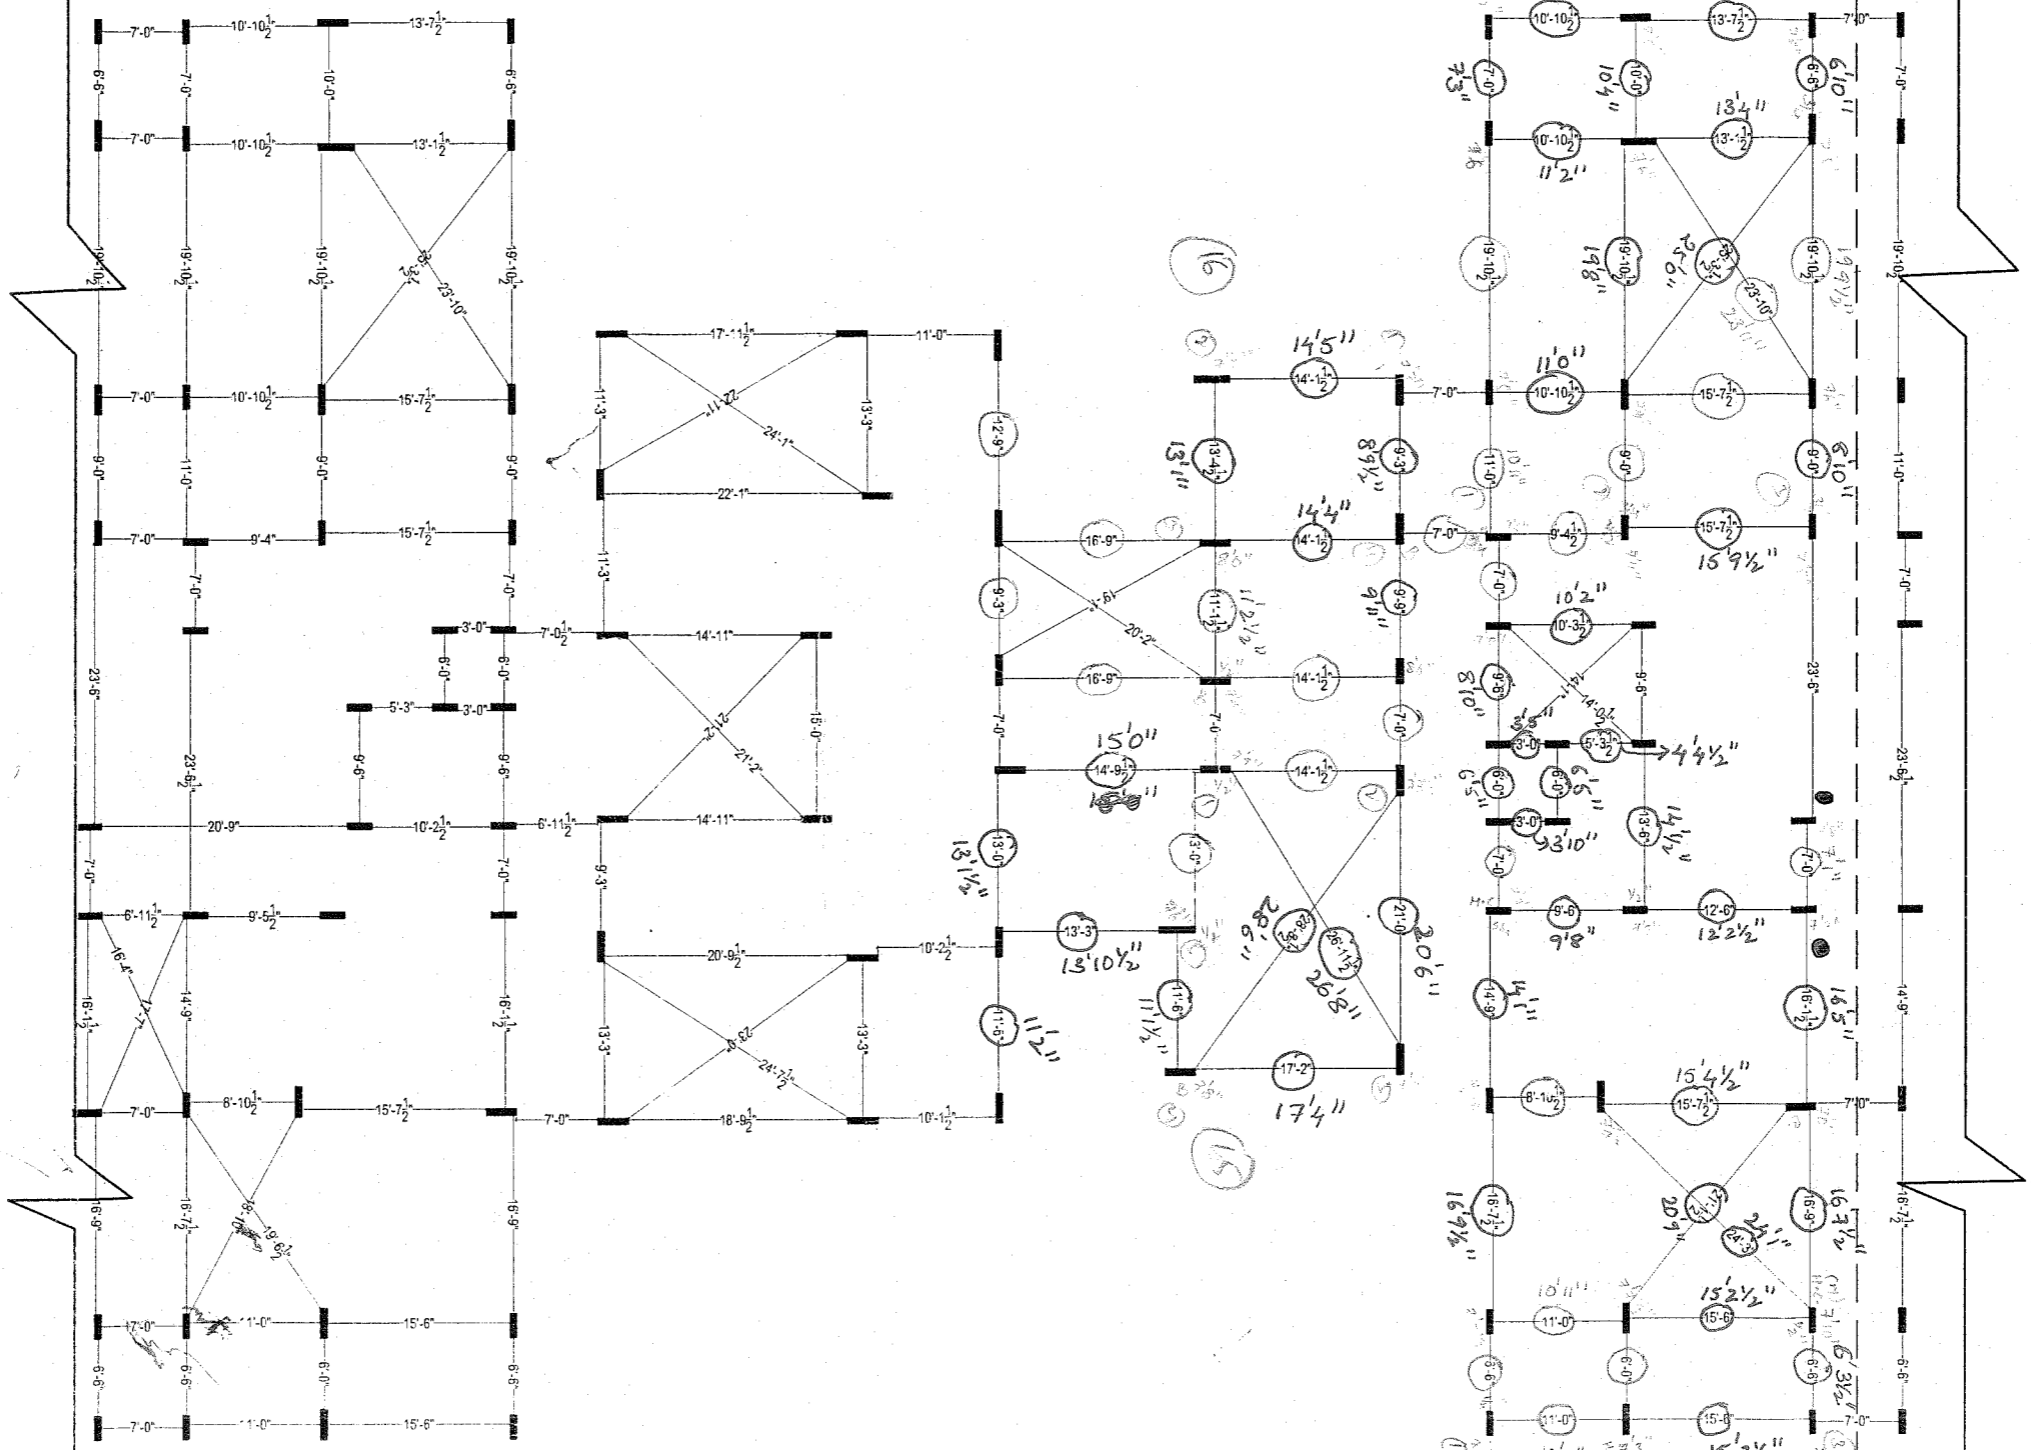


Description TYPICAL SLAB COLUMN CHECK PLAN, BLOCK-C,(PART - 3)	Direction 	Owners & Developers :	Date :	Promoted by
		Greenwood Estates. Project Name & Phase : Greenwood Residency.	02.09.2008	Modi Properties & Investments Pvt. Ltd. Phone:+91-40-66335551
		Prepared By : M.Naveen	Approved By : Soham Modi	
		Scale :	N.T.S	


APPROVED BY
 04 SEP 2008
 SOHAM MODI
 MANAGING DIRECTOR

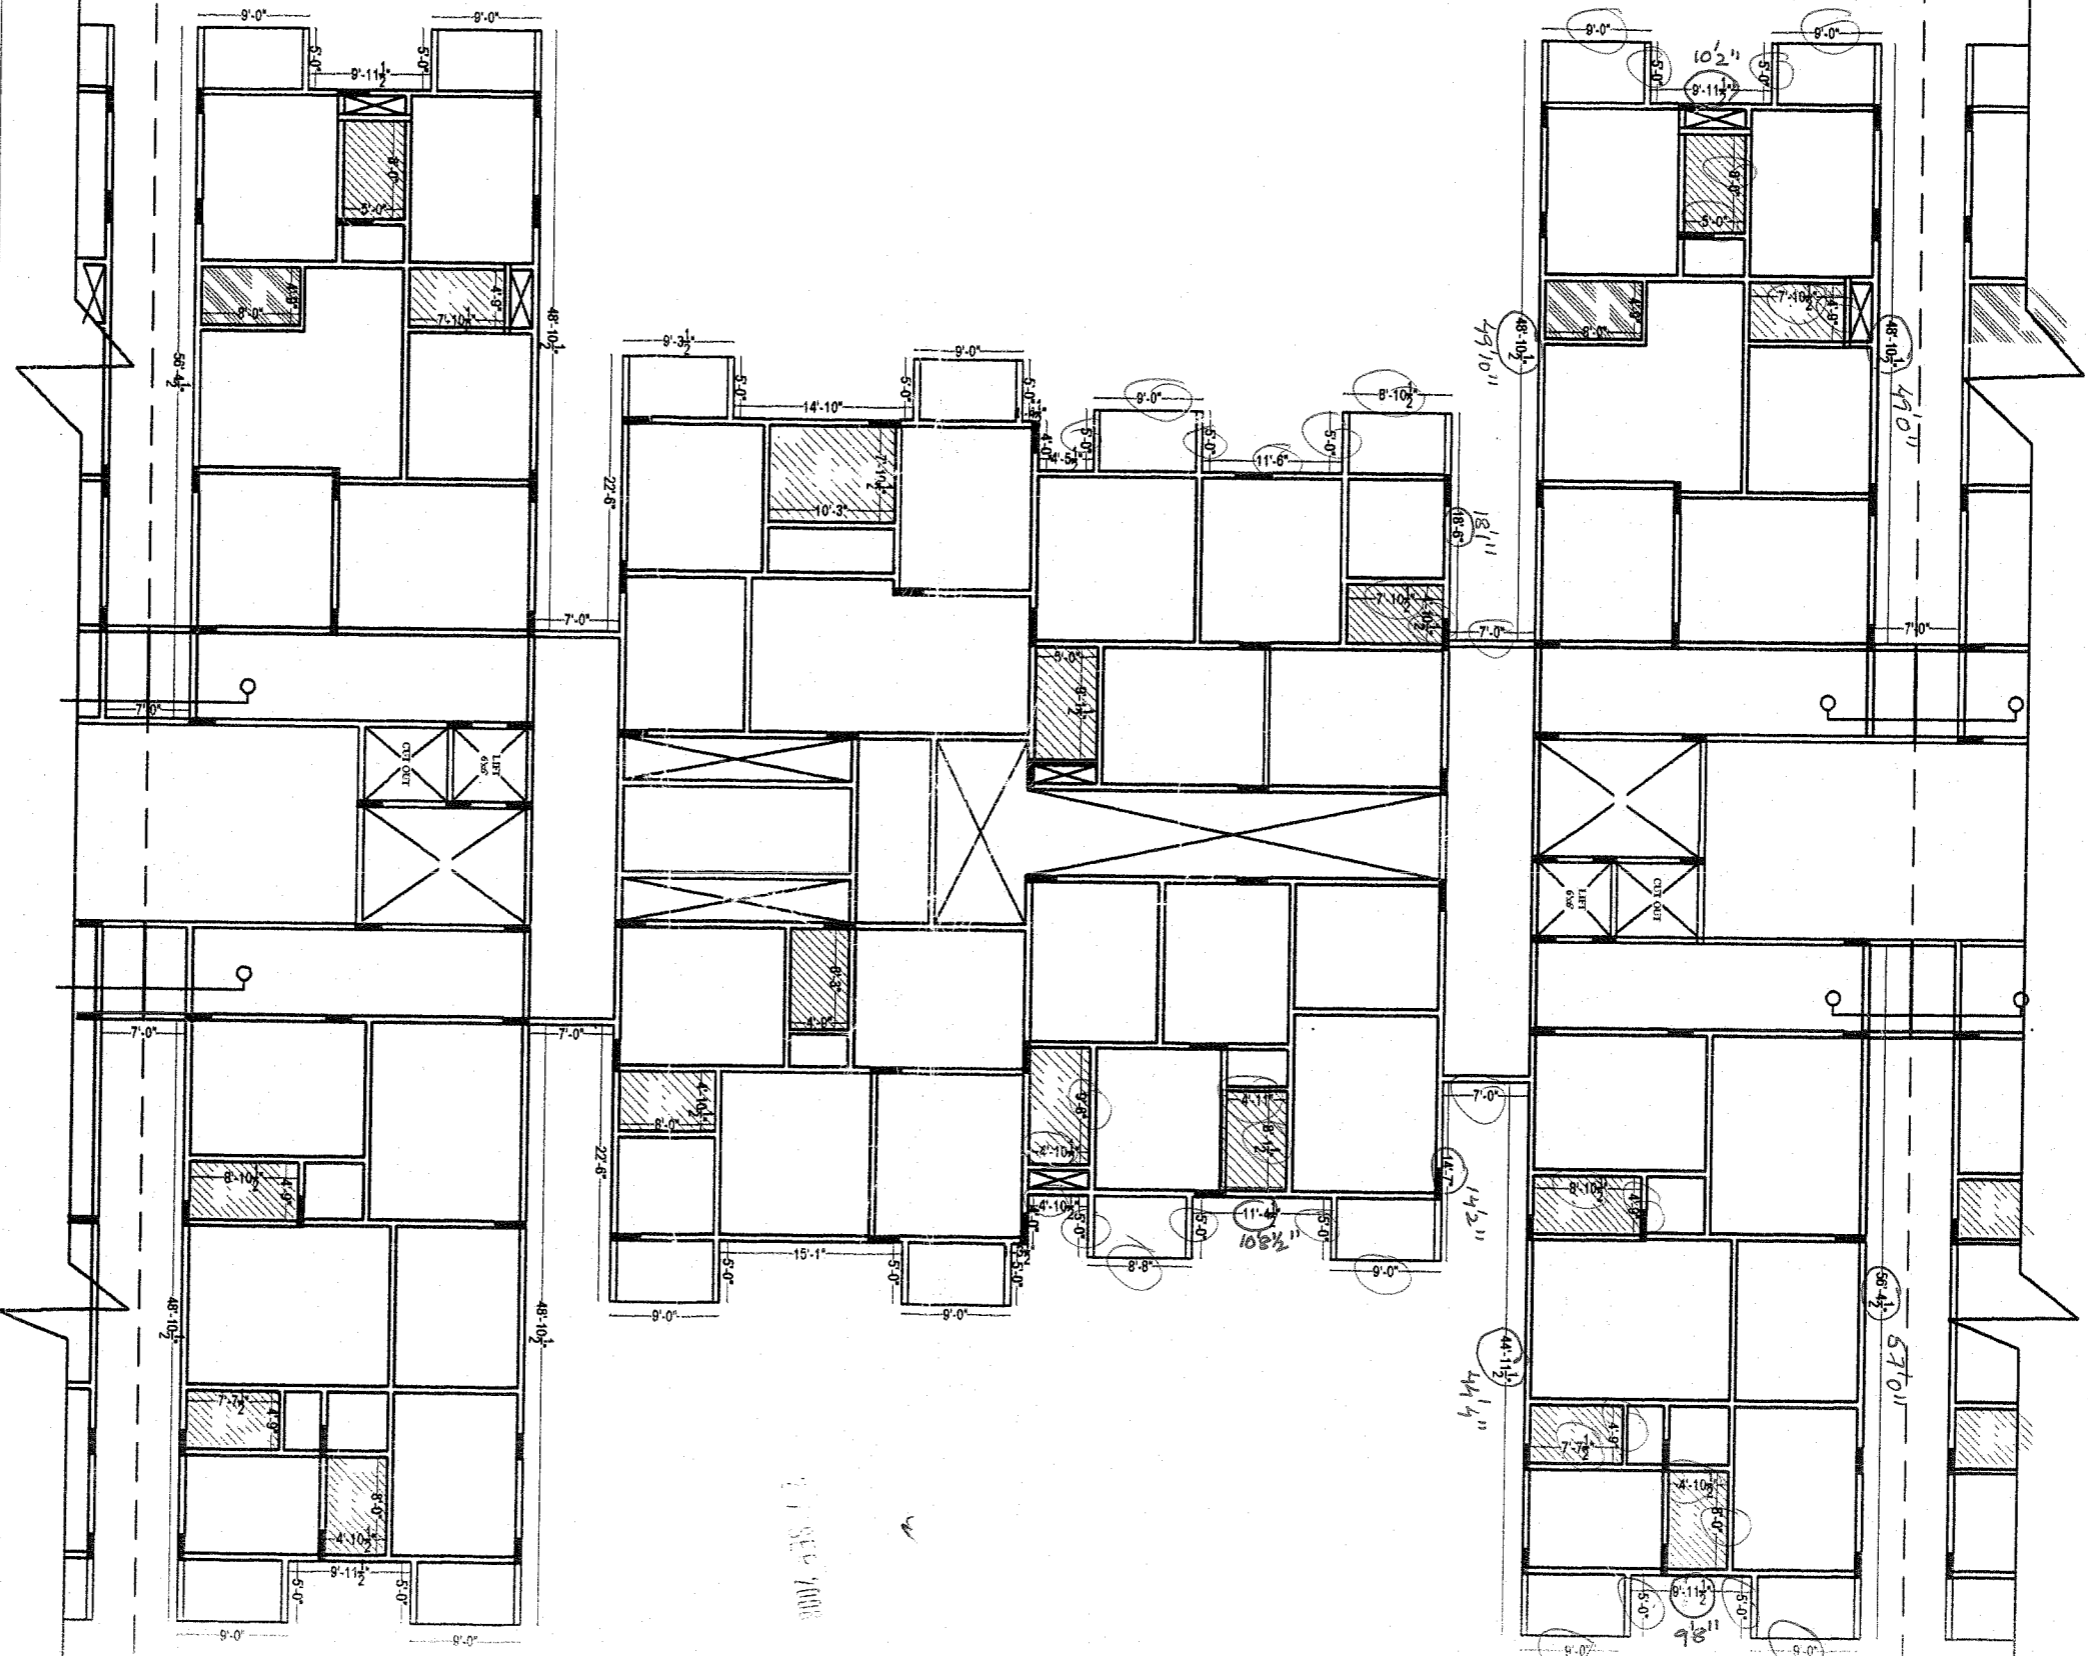

Description TYPICAL SLAB CHECK PLAN, BLOCK-C. (PART - 3)	Direction 	Owners & Developers :	Date :	Promoted by
		Greenwood Estates. Project Name & Phase : Greenwood Residency.	27.09.2008	Modi Properties & Investments Pvt. Ltd. Phone: +91-40-66335551
		Prepared By : Soham Modi	Approved By : N.T.S	
			Scale :	

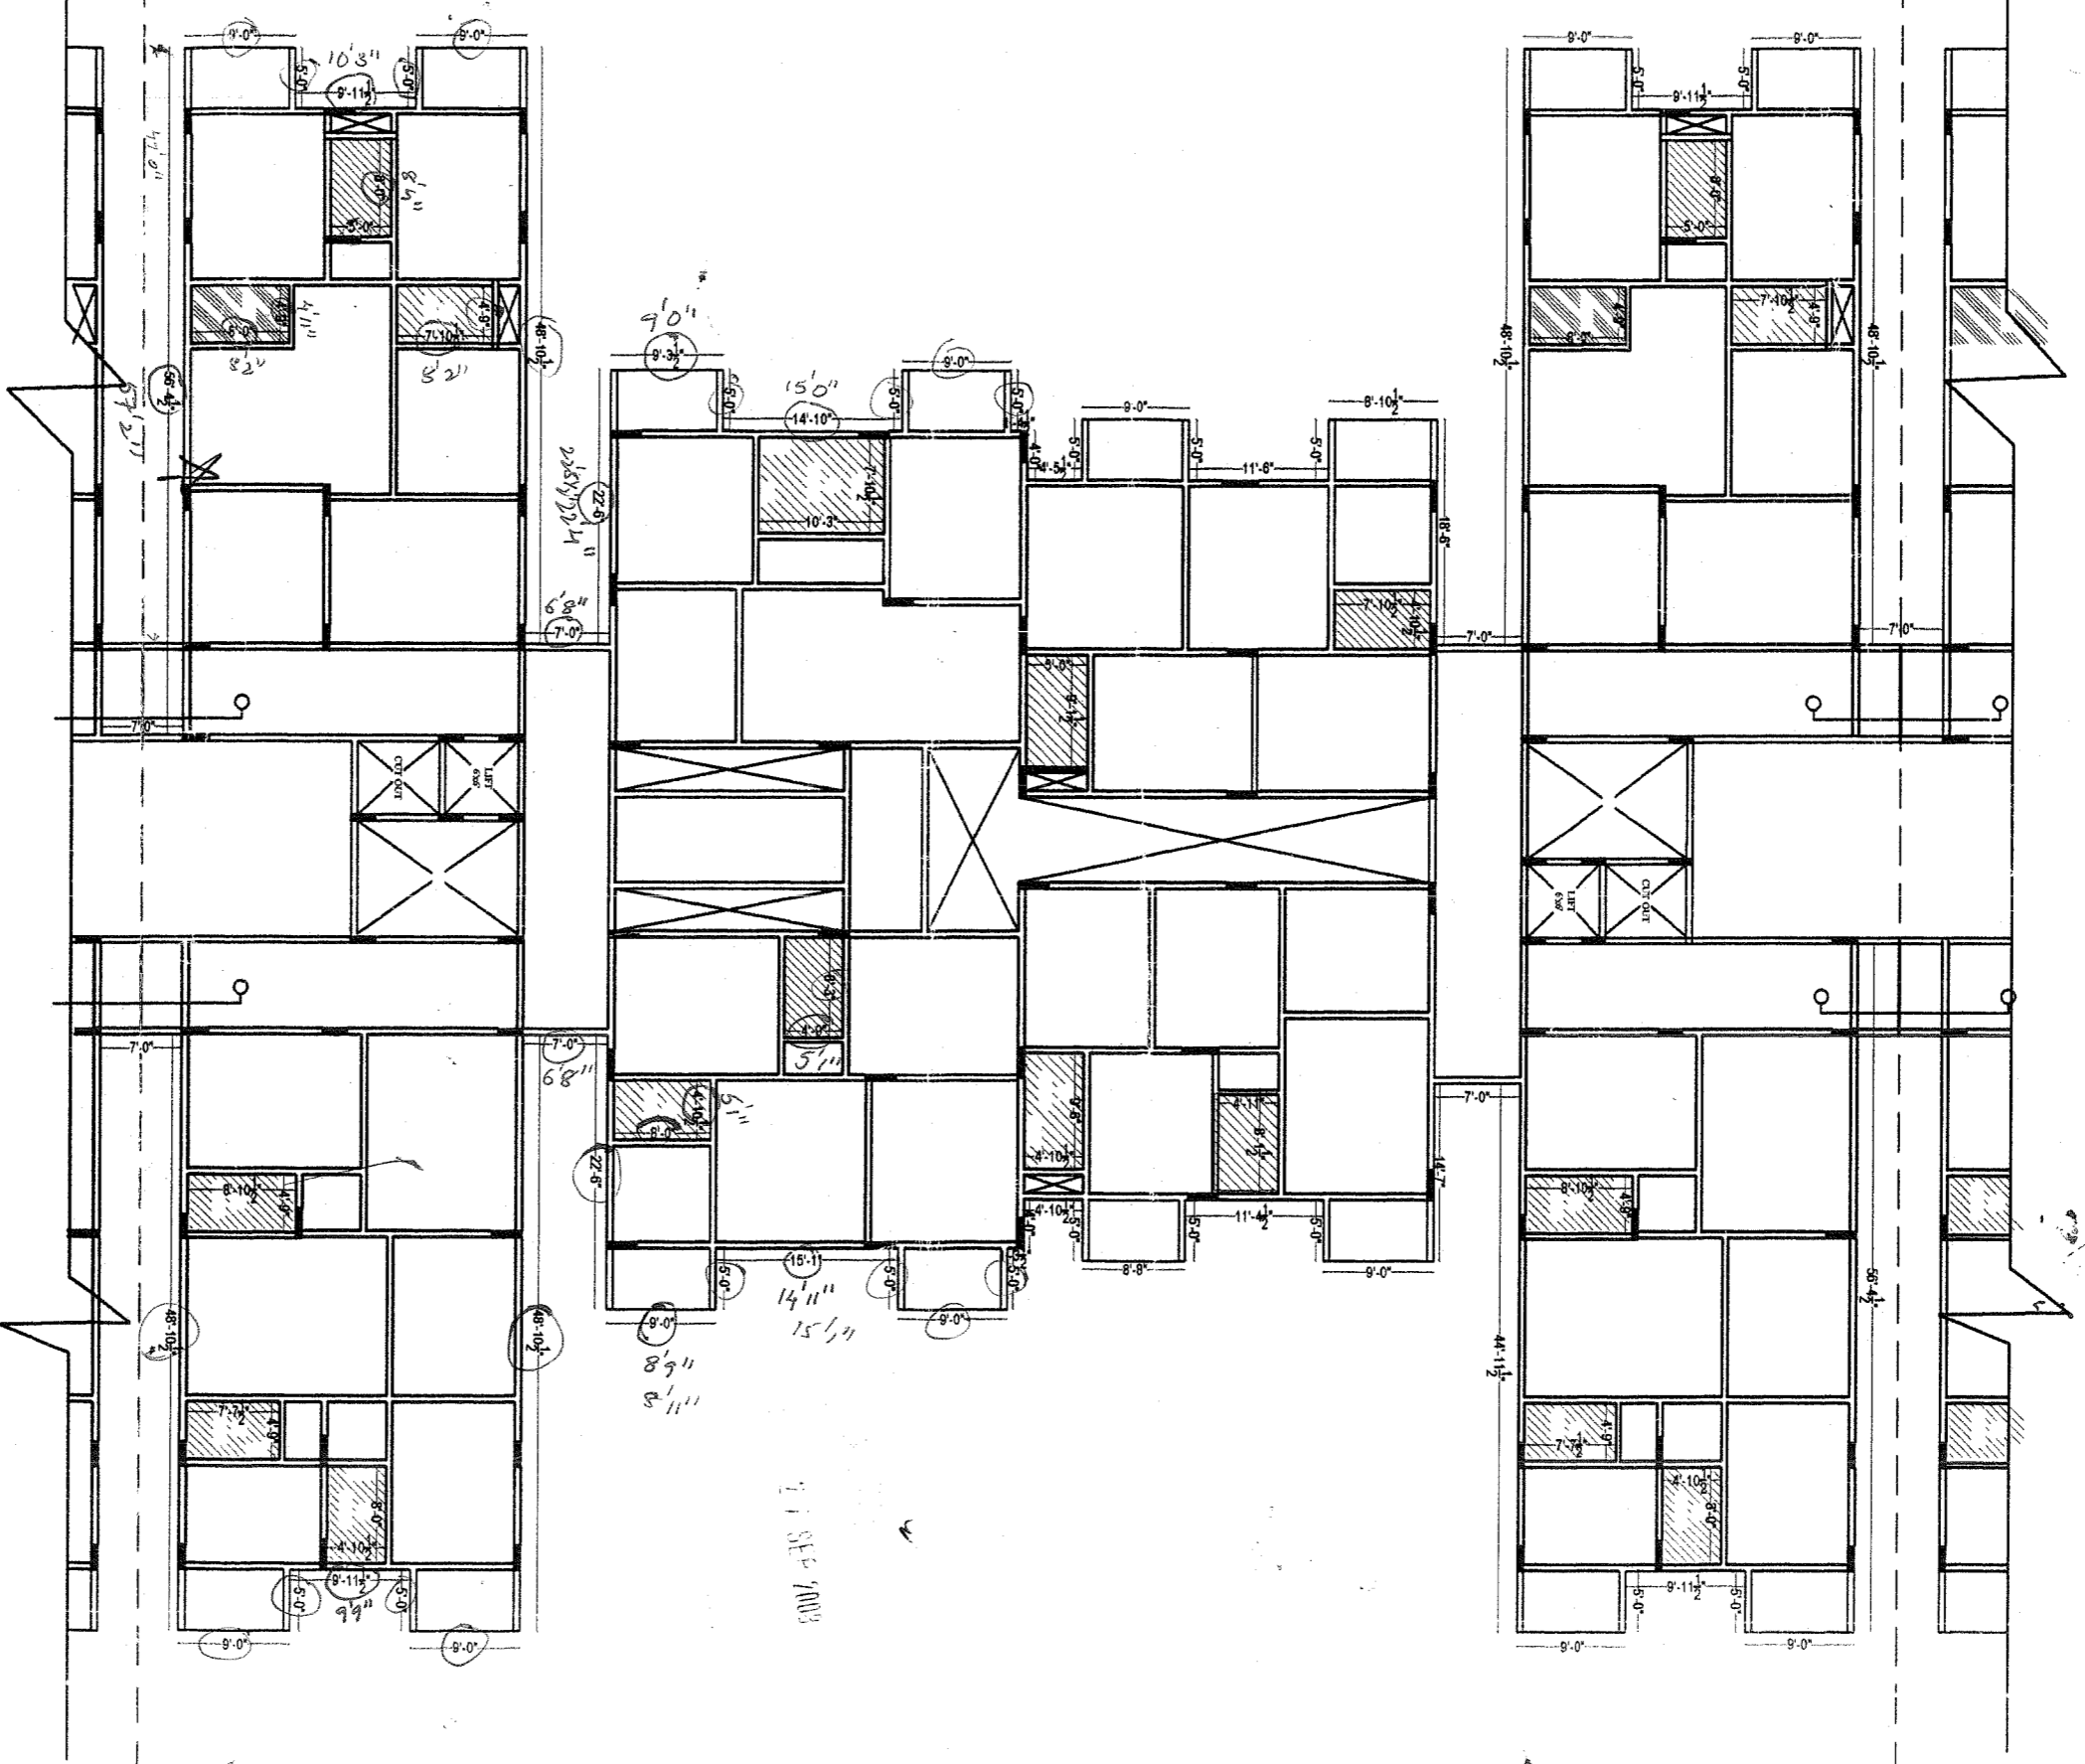


Description
 TYPICAL
 SLAB CHECK PLAN, BLOCK-C.
 (PART - 3)

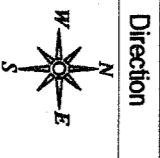

Direction
 Owners & Developers :
 Greenwood Estates.
 Project Name & Phase :
 Greenwood Residency.

Date :
 27.09.2008
 Prepared By :
 M.Naveen
 Approved By :
 Soham Modi
 Scale :
 N.T.S


Promoted by
 Modi Properties &
 Investments Pvt. Ltd.
 Phone: +91-40-66335551

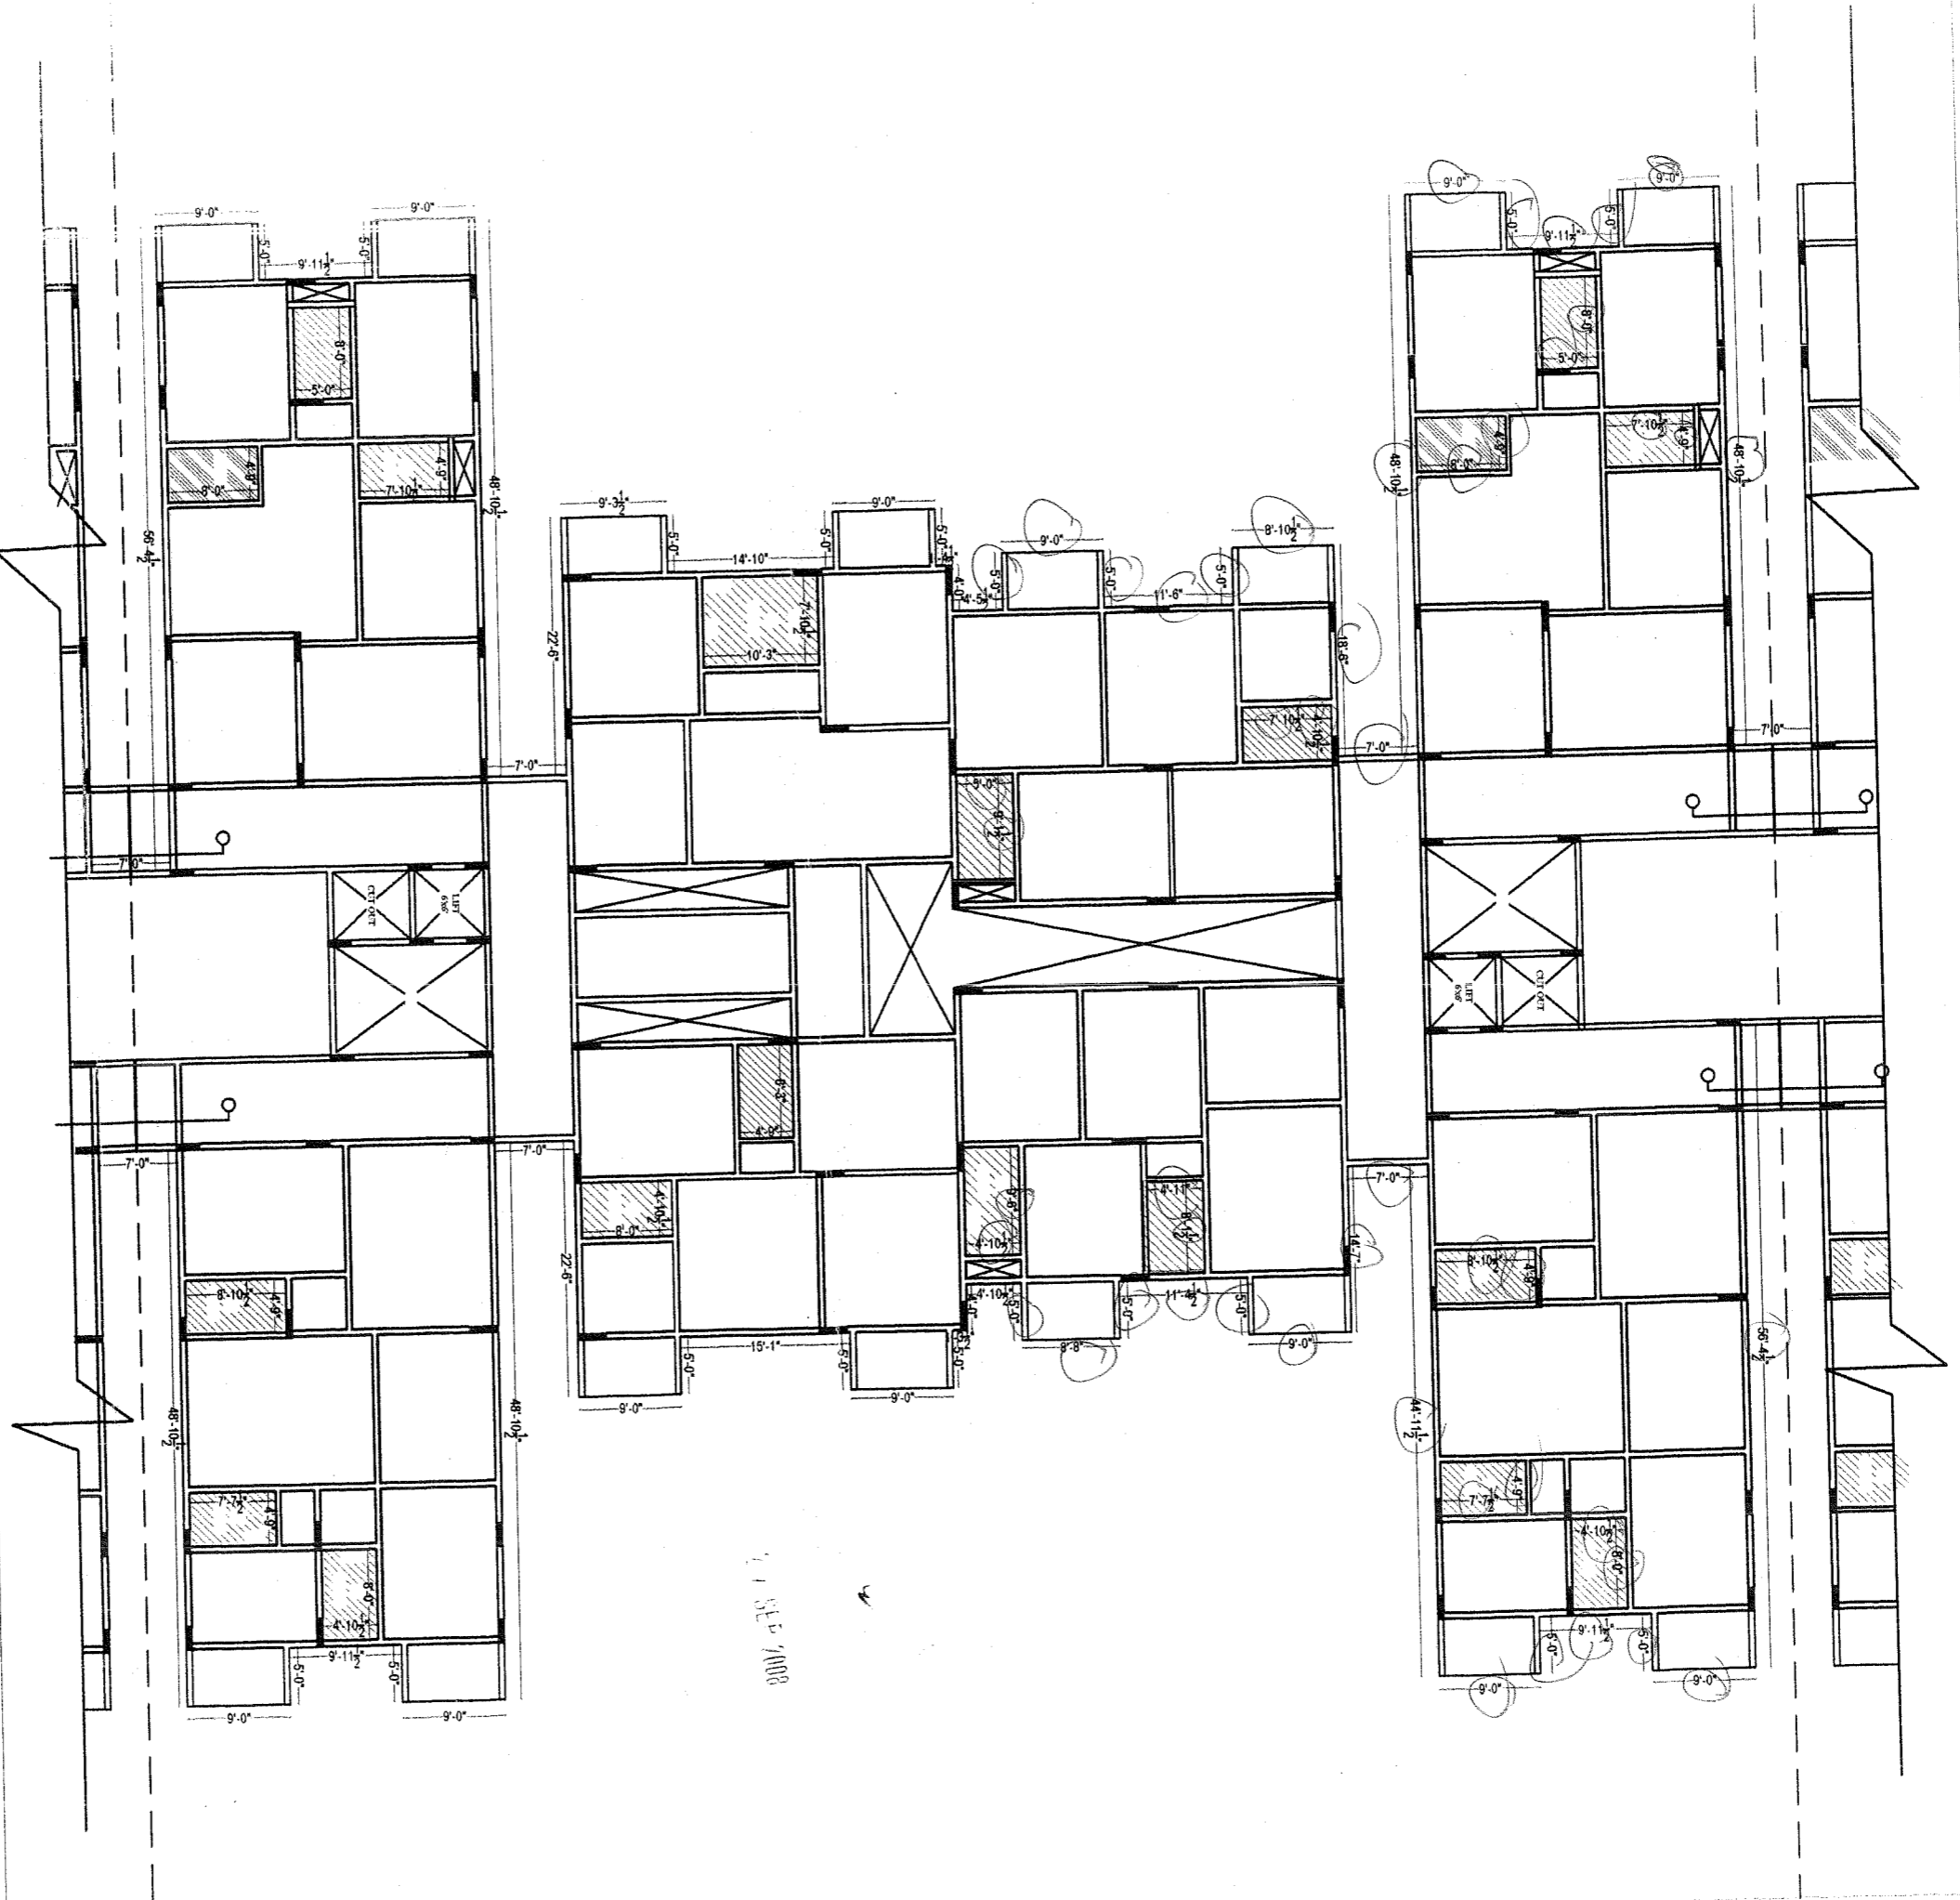

11 SEP 2008


Description		Direction		Owners & Developers :		Date :		Promoted by	
TYPICAL STAB CHECK PLAN, BLOCK-C. (PART - 3)				Greenwood Estates.		27.09.2008		Modi Properties & Investments Pvt. Ltd.	
				Project Name & Phase :		Prepared By :		M.Naveen	
				Greenwood Residency.		Approved By :		Soham Modi	
						Scale :		N.T.S	
								Phone: +91-40-66335551	

P Labh - 14, 15, 16, 21A S Labh - 3

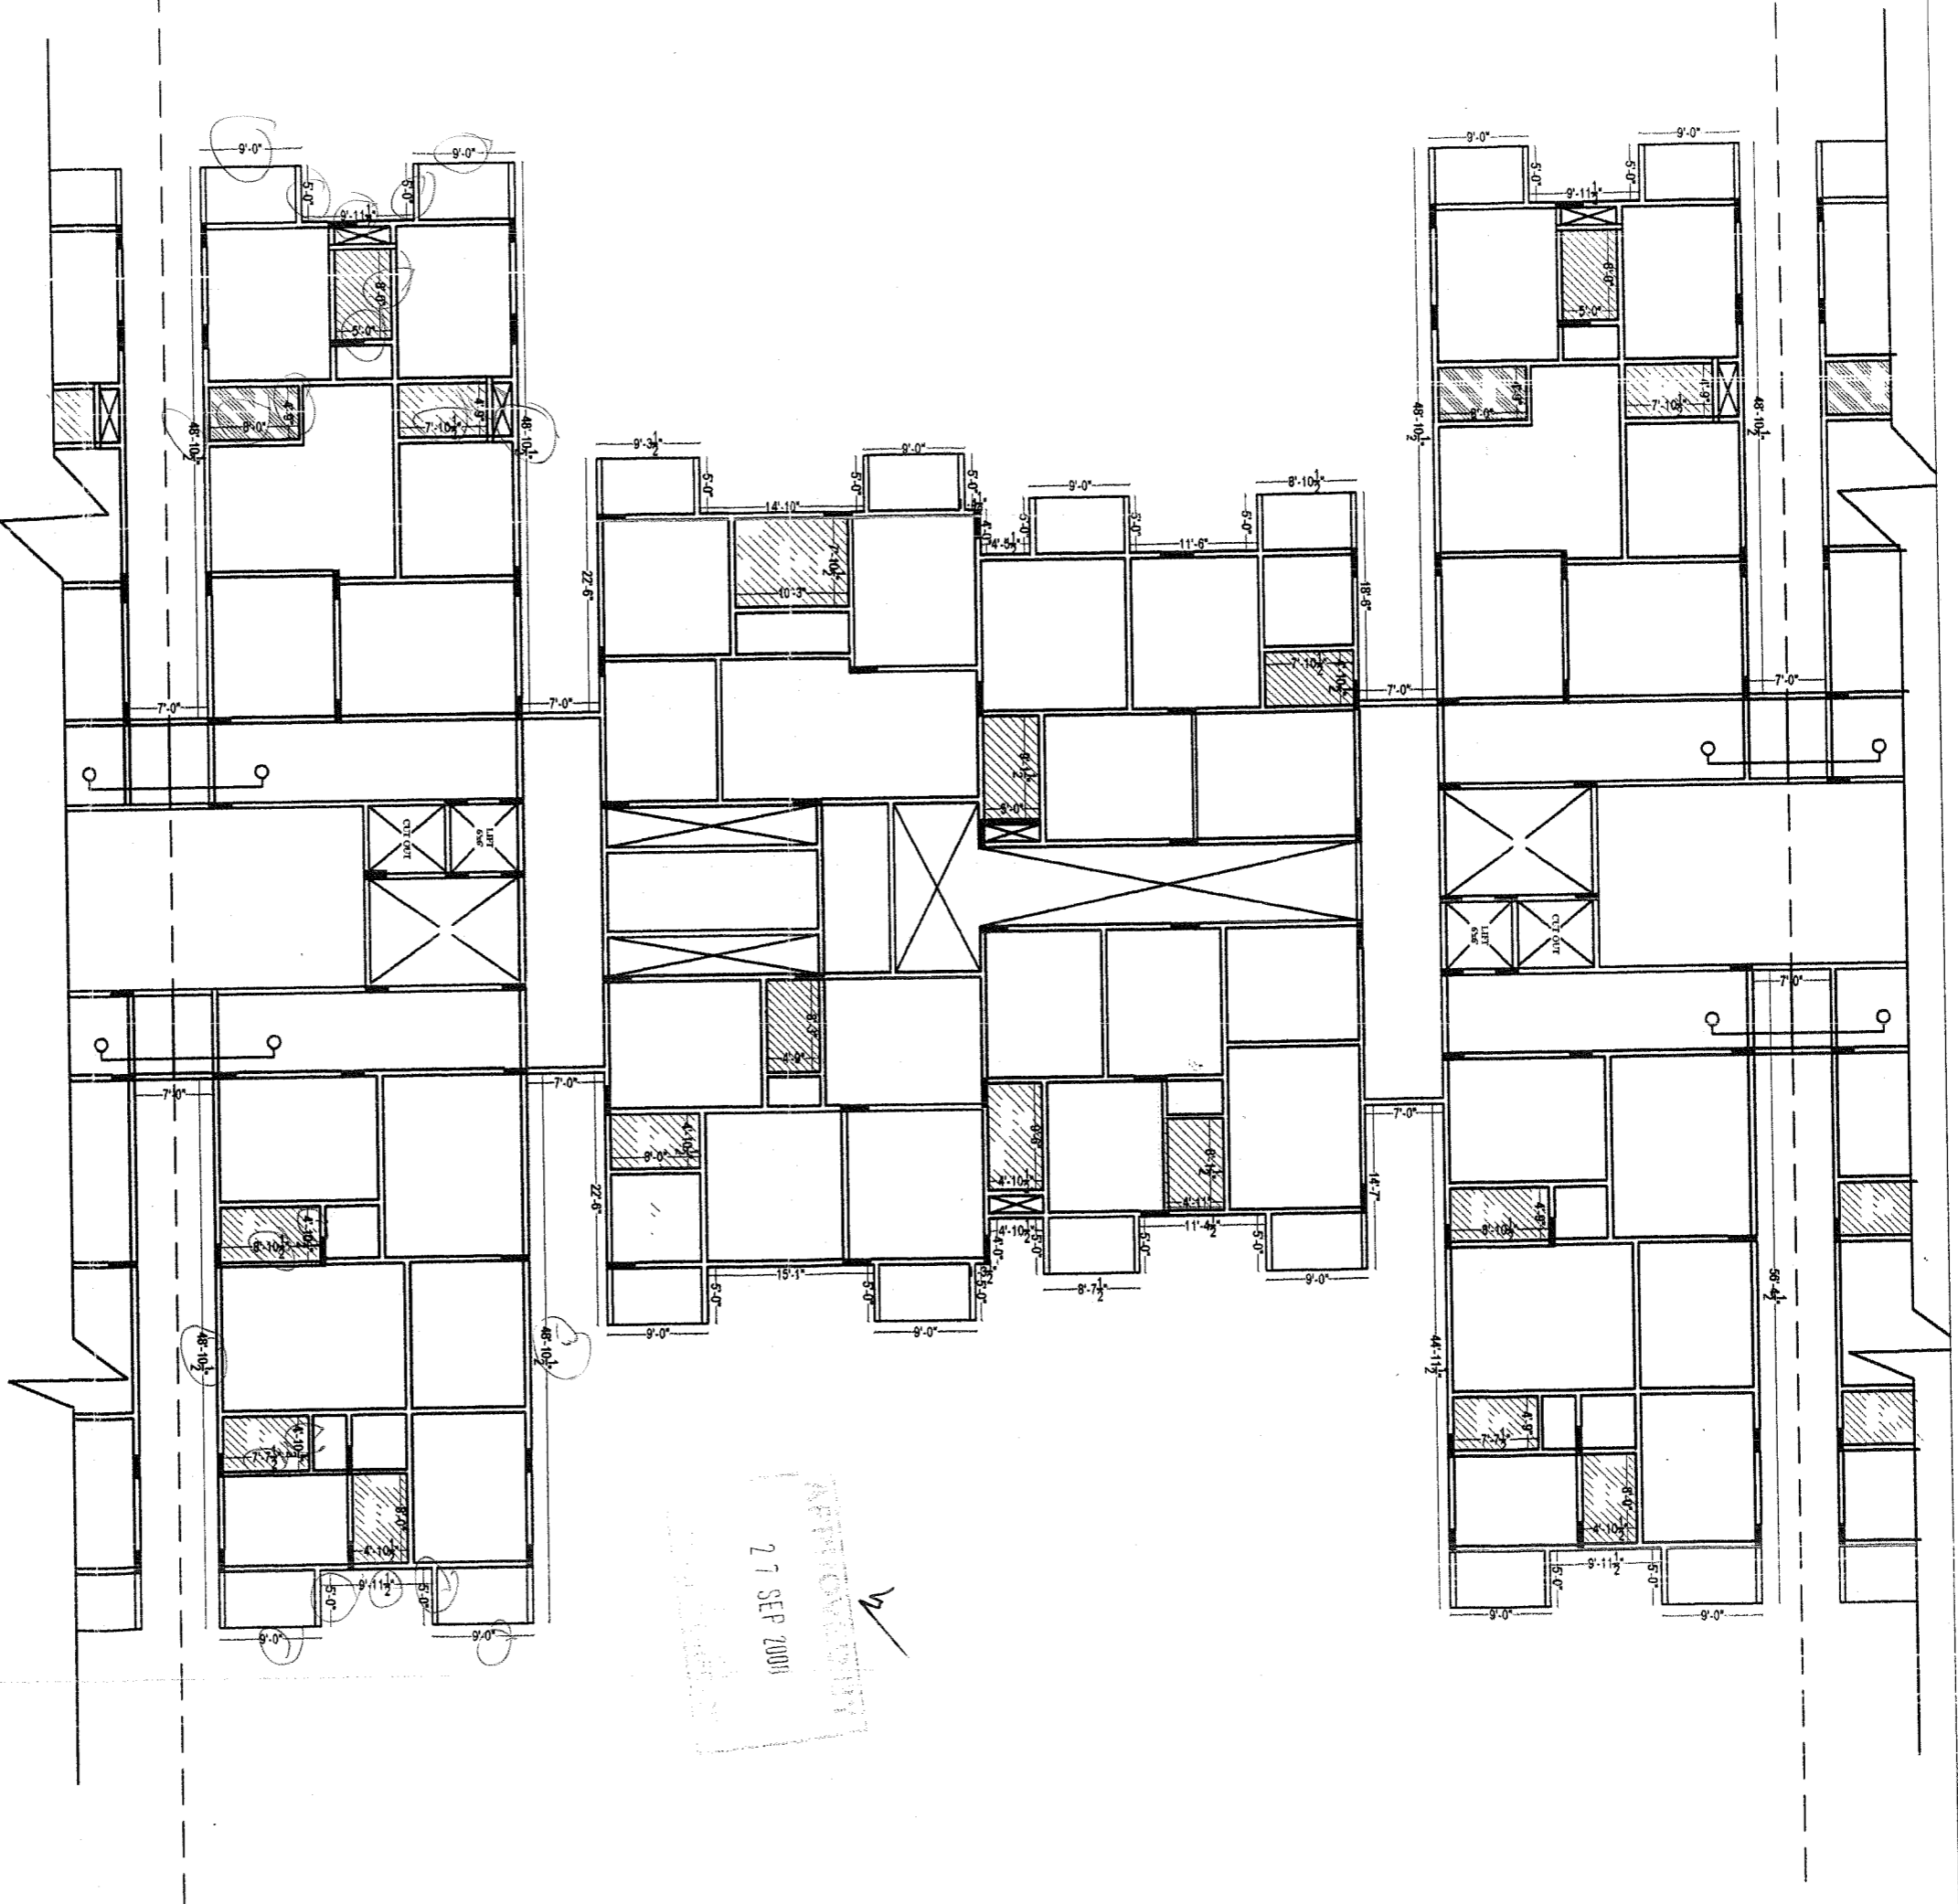

Description	Direction	Owners & Developers :		Date :	Promoted by
		Greenwood Estates.	M.Naveen		
TYPICAL SLAB CHECK PLAN, BLOCK-C. (PART - 2)		Project Name & Phase :		Approved By :	Modi Properties & Investments Pvt. Ltd.
		Greenwood Residency.	Soham Modi		
			Scale :	Phone: +91 40-66335551	


Slabs - 13 R 18 - 2

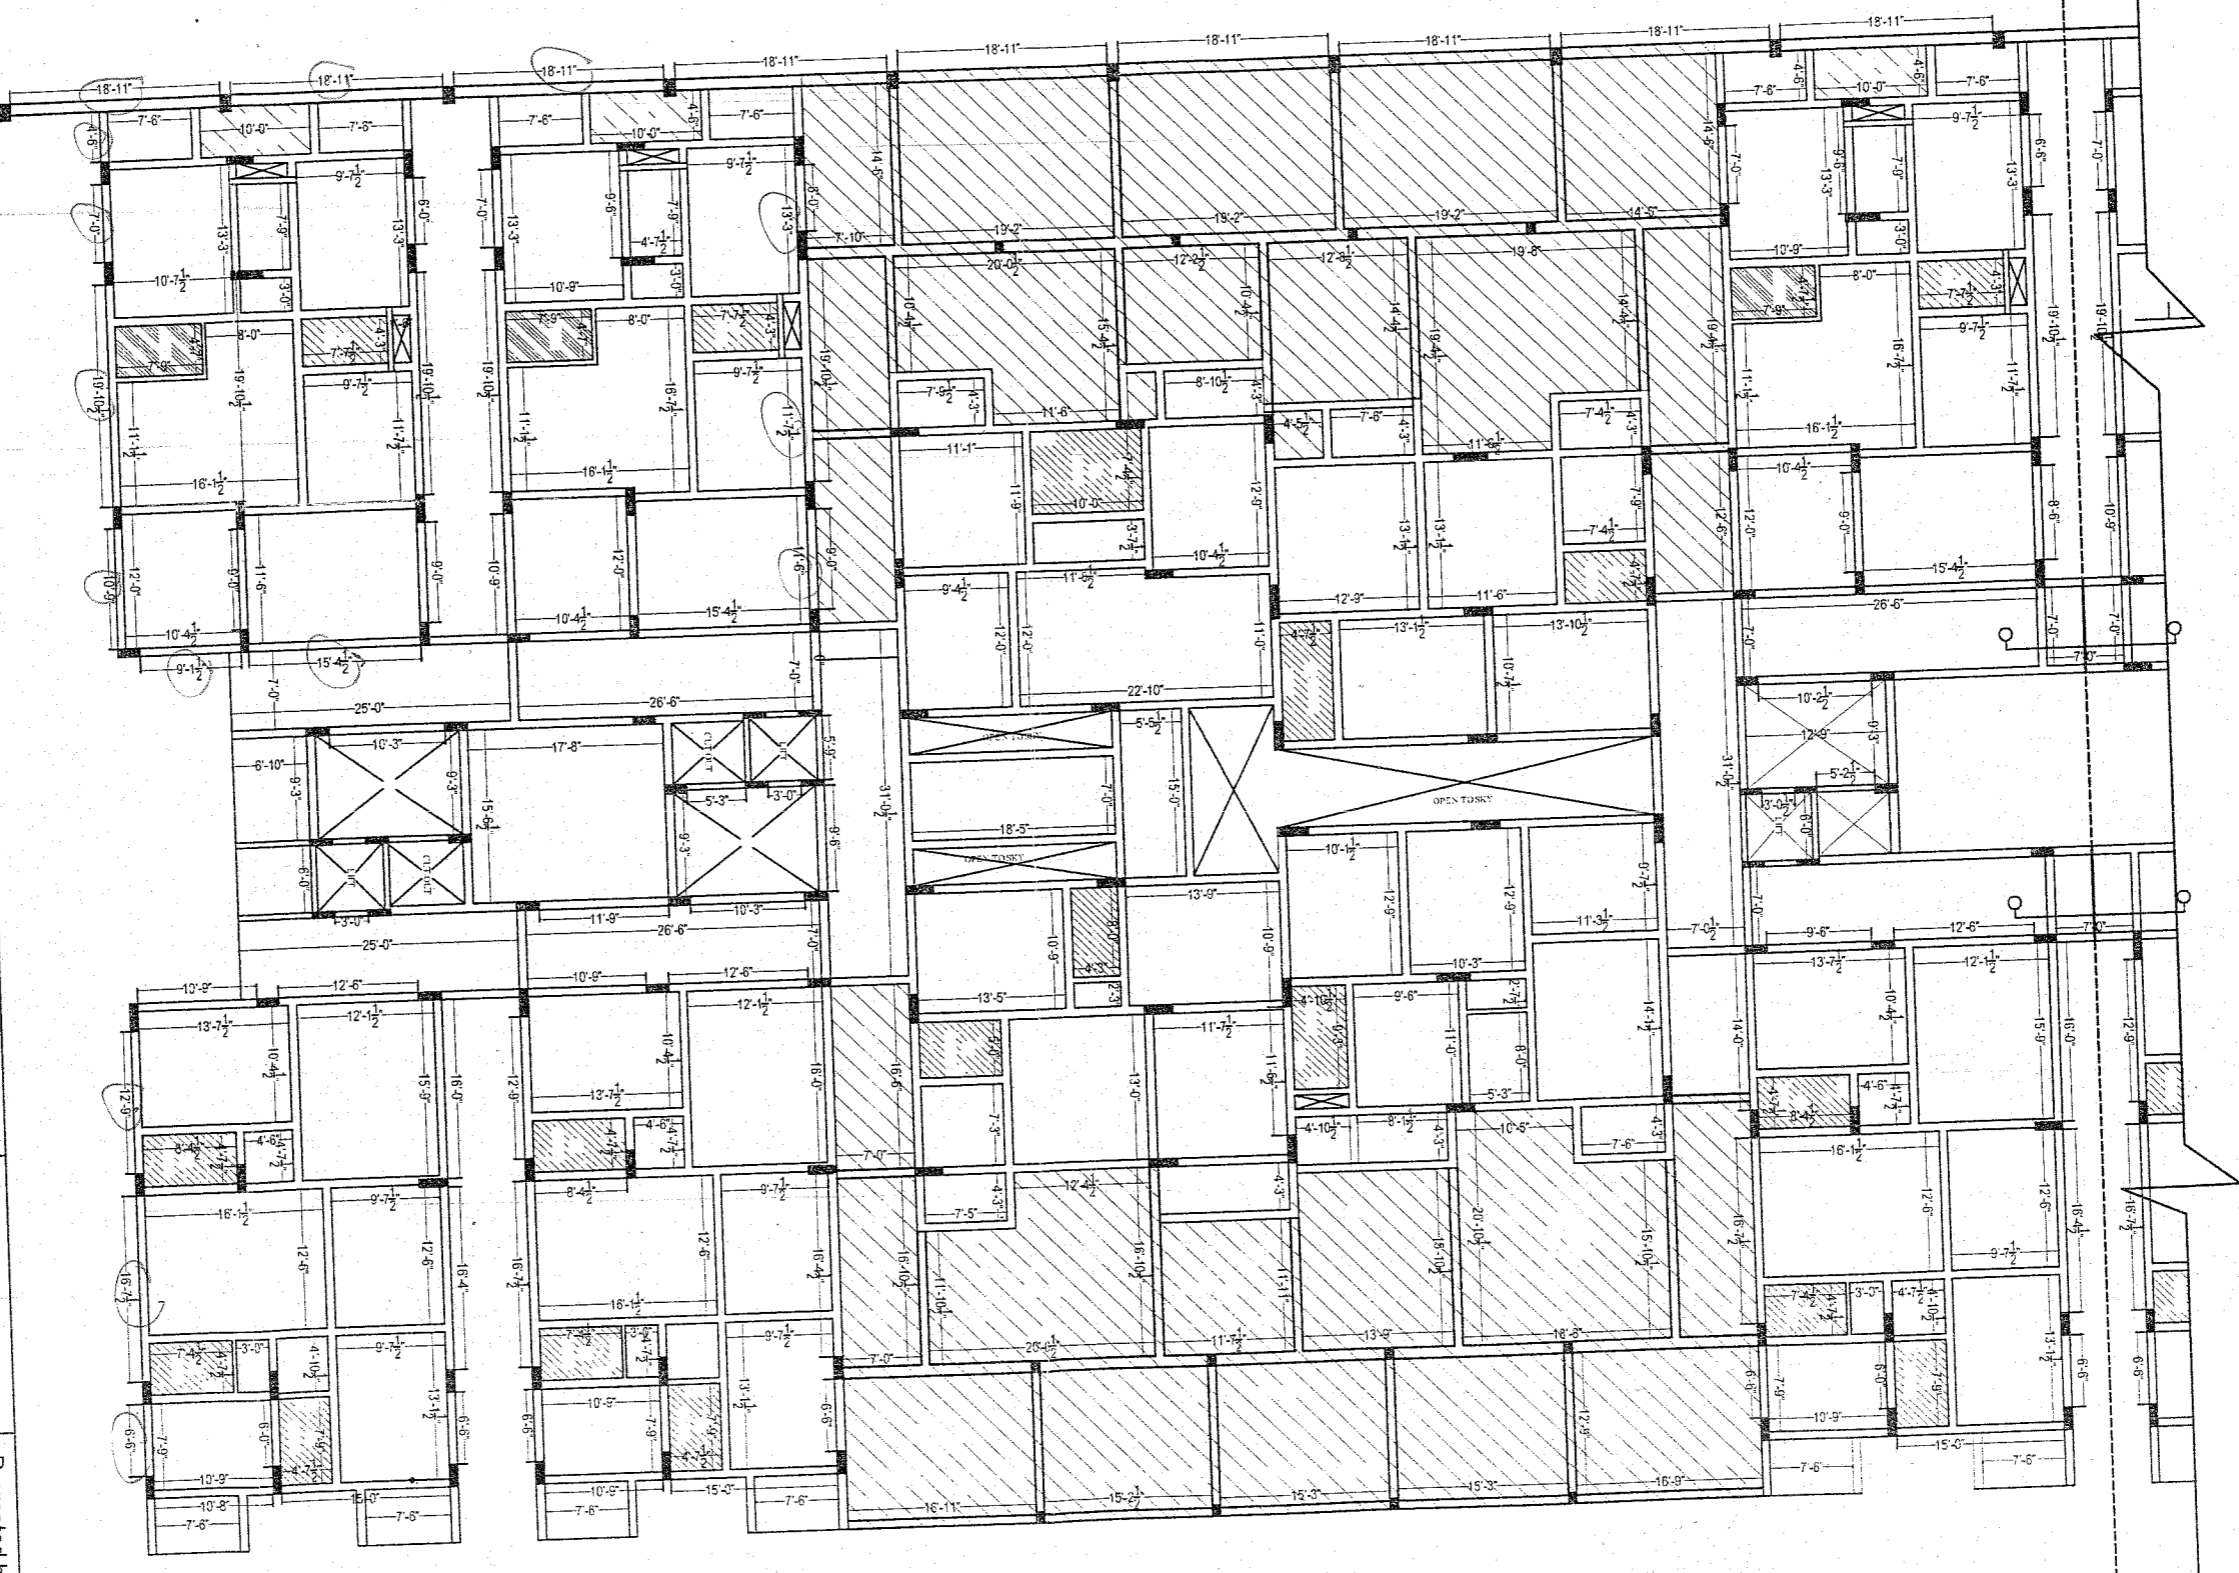

Description FIRST SLAB CHECK PLAN, BLOCK-A,(PART - 4)	Direction N E S W	Owners & Developers :	Date :	Promoted by
		Greenwood Estates, Project Name & Phase : Greenwood Residency.	30.08.2008	Modi Properties & Investments Pvt. Ltd. Phone/91-40-66335551
		Prepared By :	Approved By :	Scale :
		M.Naveen	Soham Modi	N.T.S

APPROVED BY
 30/08/2008
 SOHAM MODI
 MANAGING DIRECTOR

SLAB CHECK PLAN, BLOCK-B.

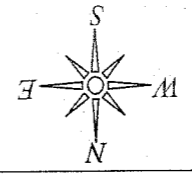

Description

Direction

Owners & Developers :

Greenwood Estates.

Project Name & Phase :

Greenwood Residency.

Date :

06.08.2008

Prepared By :

M.Naveen

Approved By :

Soham Modi

Scale :


N.T.S


Promoted by

Modi Properties & Investments Pvt. Ltd.

Phone:+91-40-66335551

APPROVED BY
06 AUG 2008
SOHAM MODI
MANAGING DIRECTOR

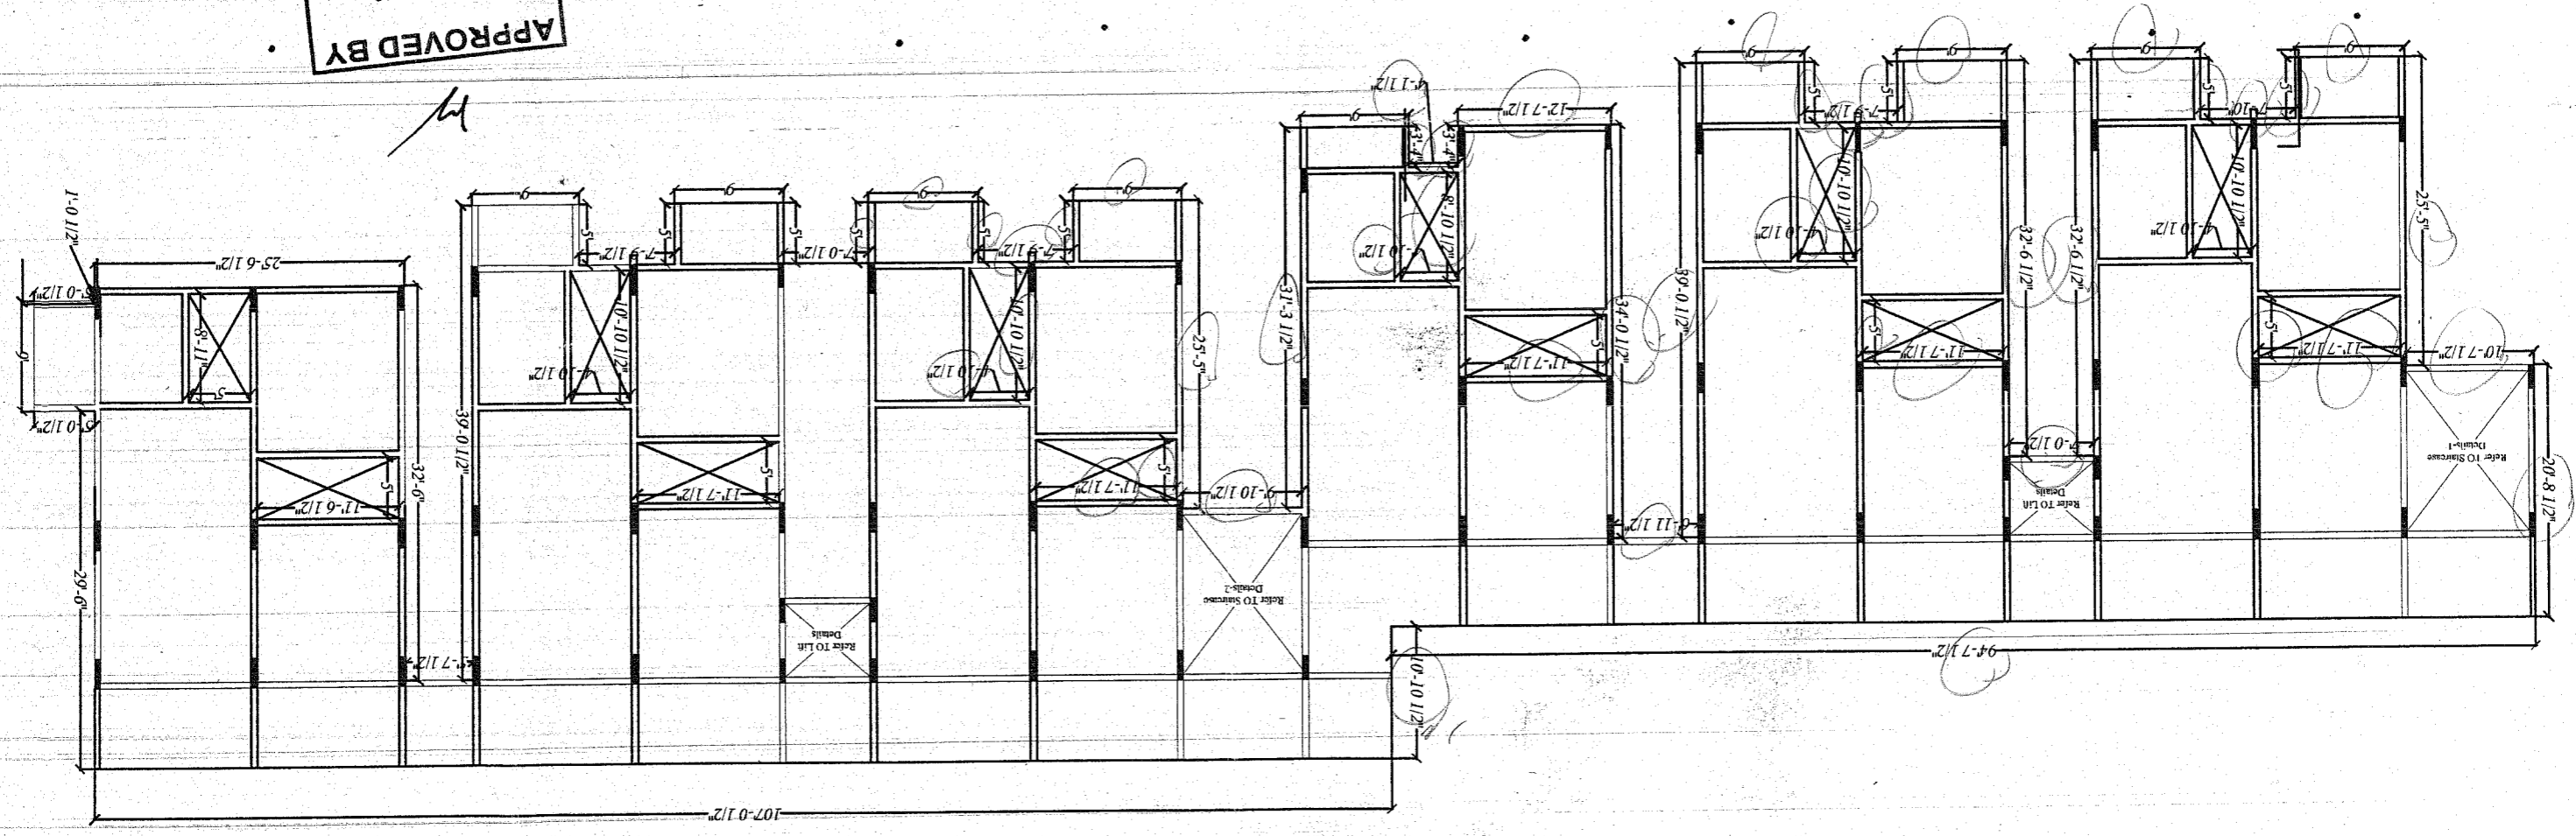


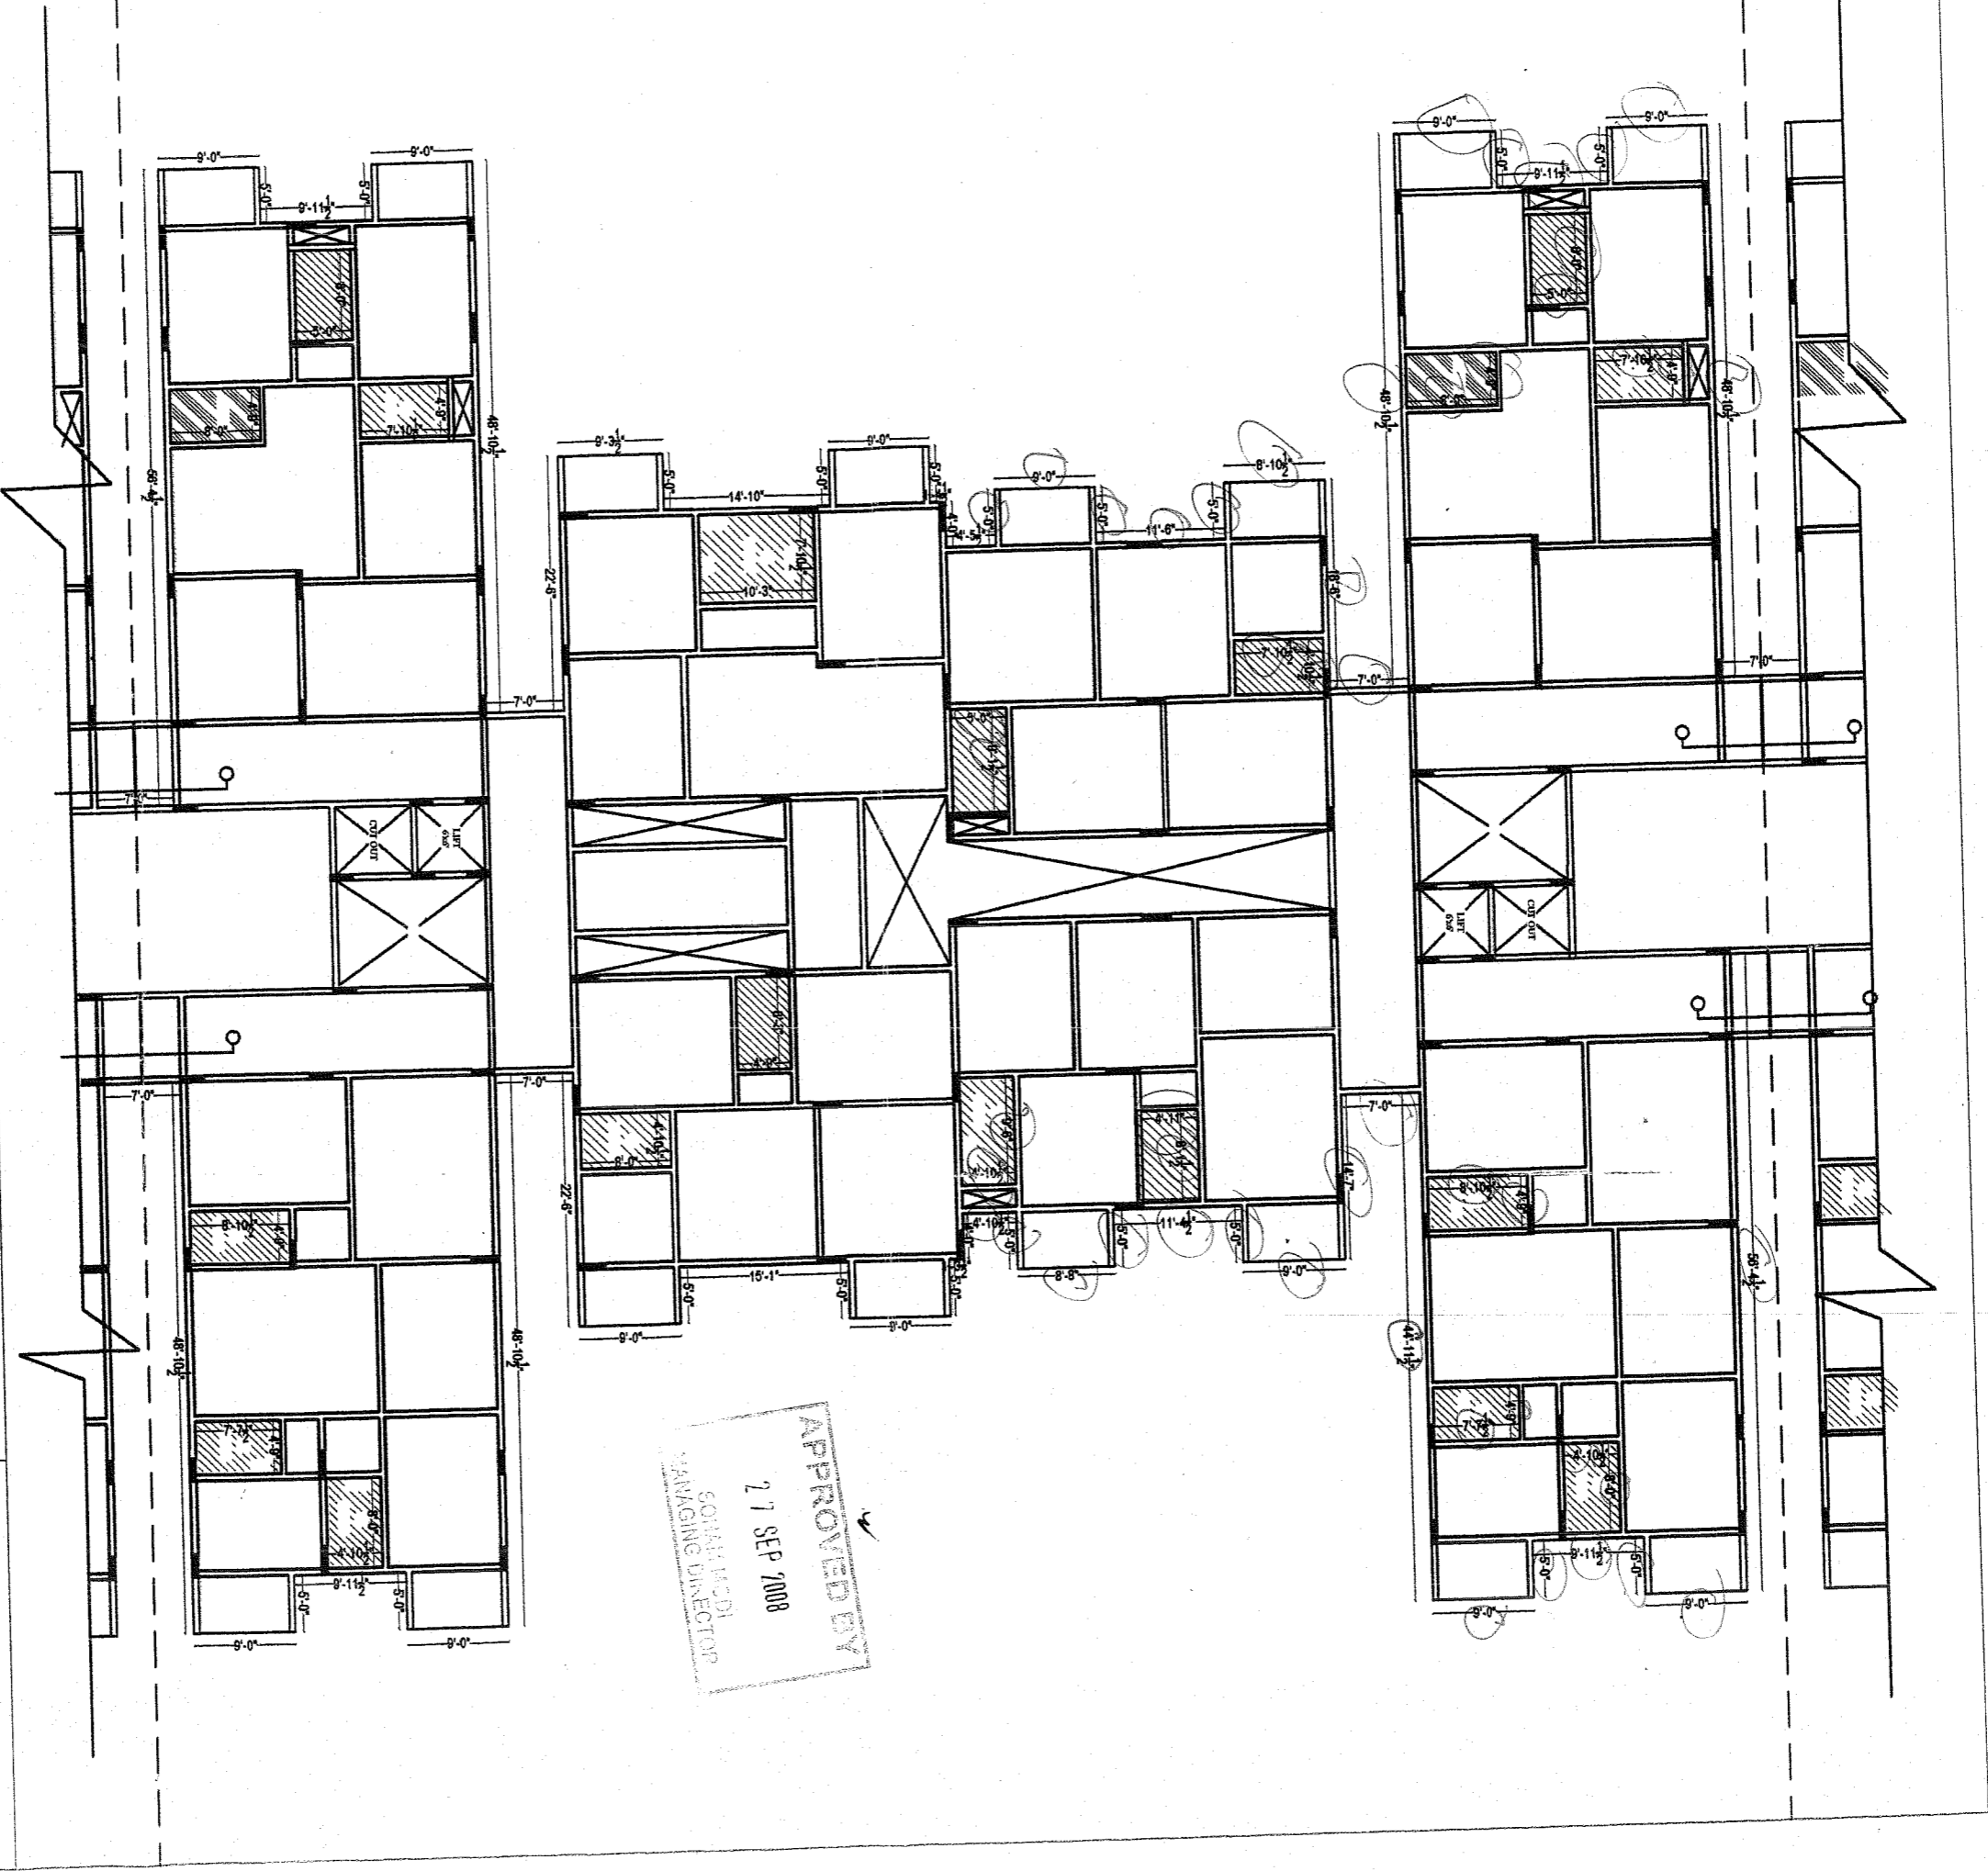

APPROVED BY
 27 SEP 2008
 SOHAM MODI
 MANAGING DIRECTOR


Description TYPICAL LAB CHECK PLAN, BLOCK-C. (PART - 2)	Direction N W E S	Owners & Developers :	Date :	Promoted by
		Greenwood Estates. Project Name & Phase : Greenwood Residency.	27.09.2008	Modi Properties & Investments Pvt. Ltd. Phone: +91-40-66335551
		Prepared By : Approved By :	Approved By :	
		Scale :	N.T.S	

14, 15, 16, 17 SODS-2

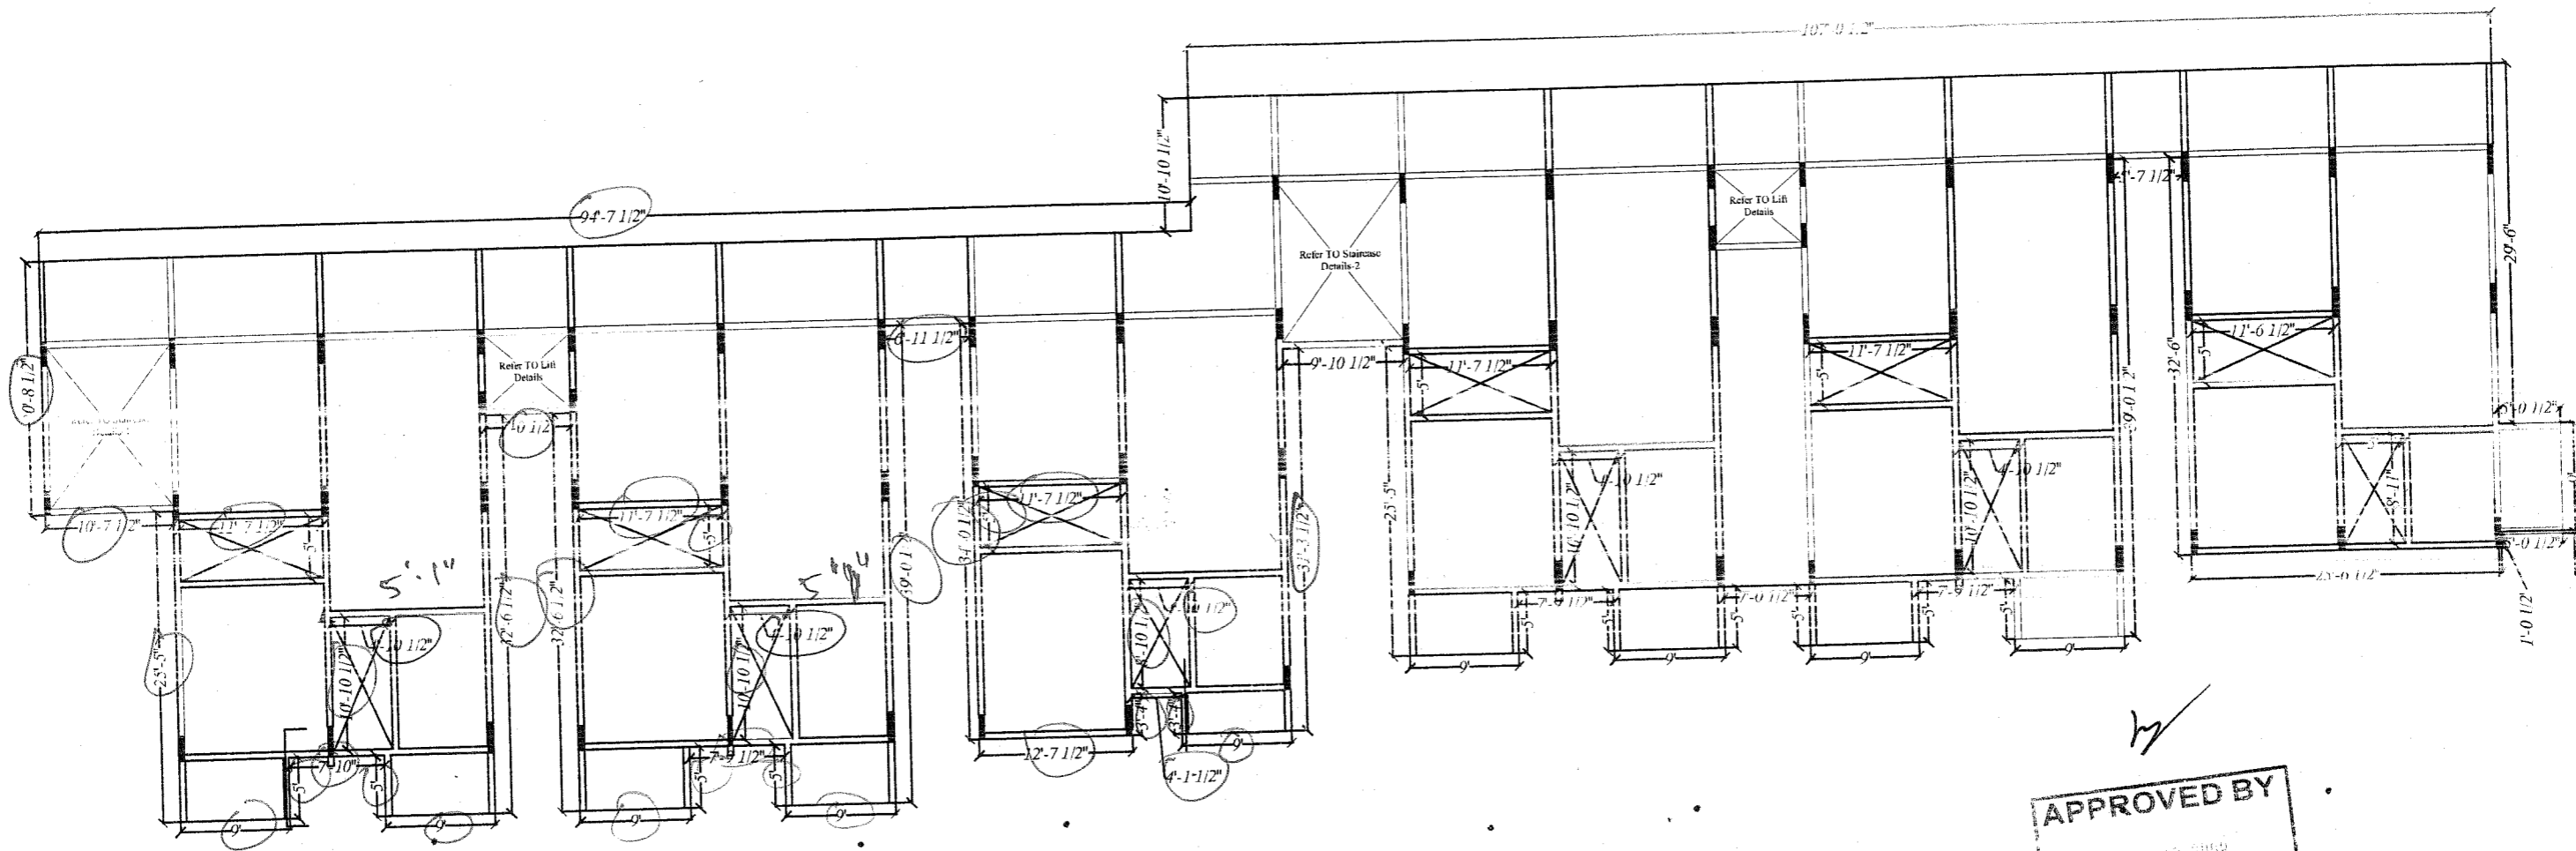


APPROVED BY
 06 AUG 2008
 SOHAM MODI
 MANAGING DIRECTOR

Description	Direction	Owners & Developers :	Date :	06.08.2008	Promoted by
		Greenwood Estates.	Prepared By :	M.Naveen	
SLAB CHECK PLAN, BLOCK-B. 1, 2, 3 Plate Slab 3		Project Name & Phase :	Approved By :	Soham Modi	Phone:+91-40-66335551
		Greenwood Residency.	Scale :	N.T.S	

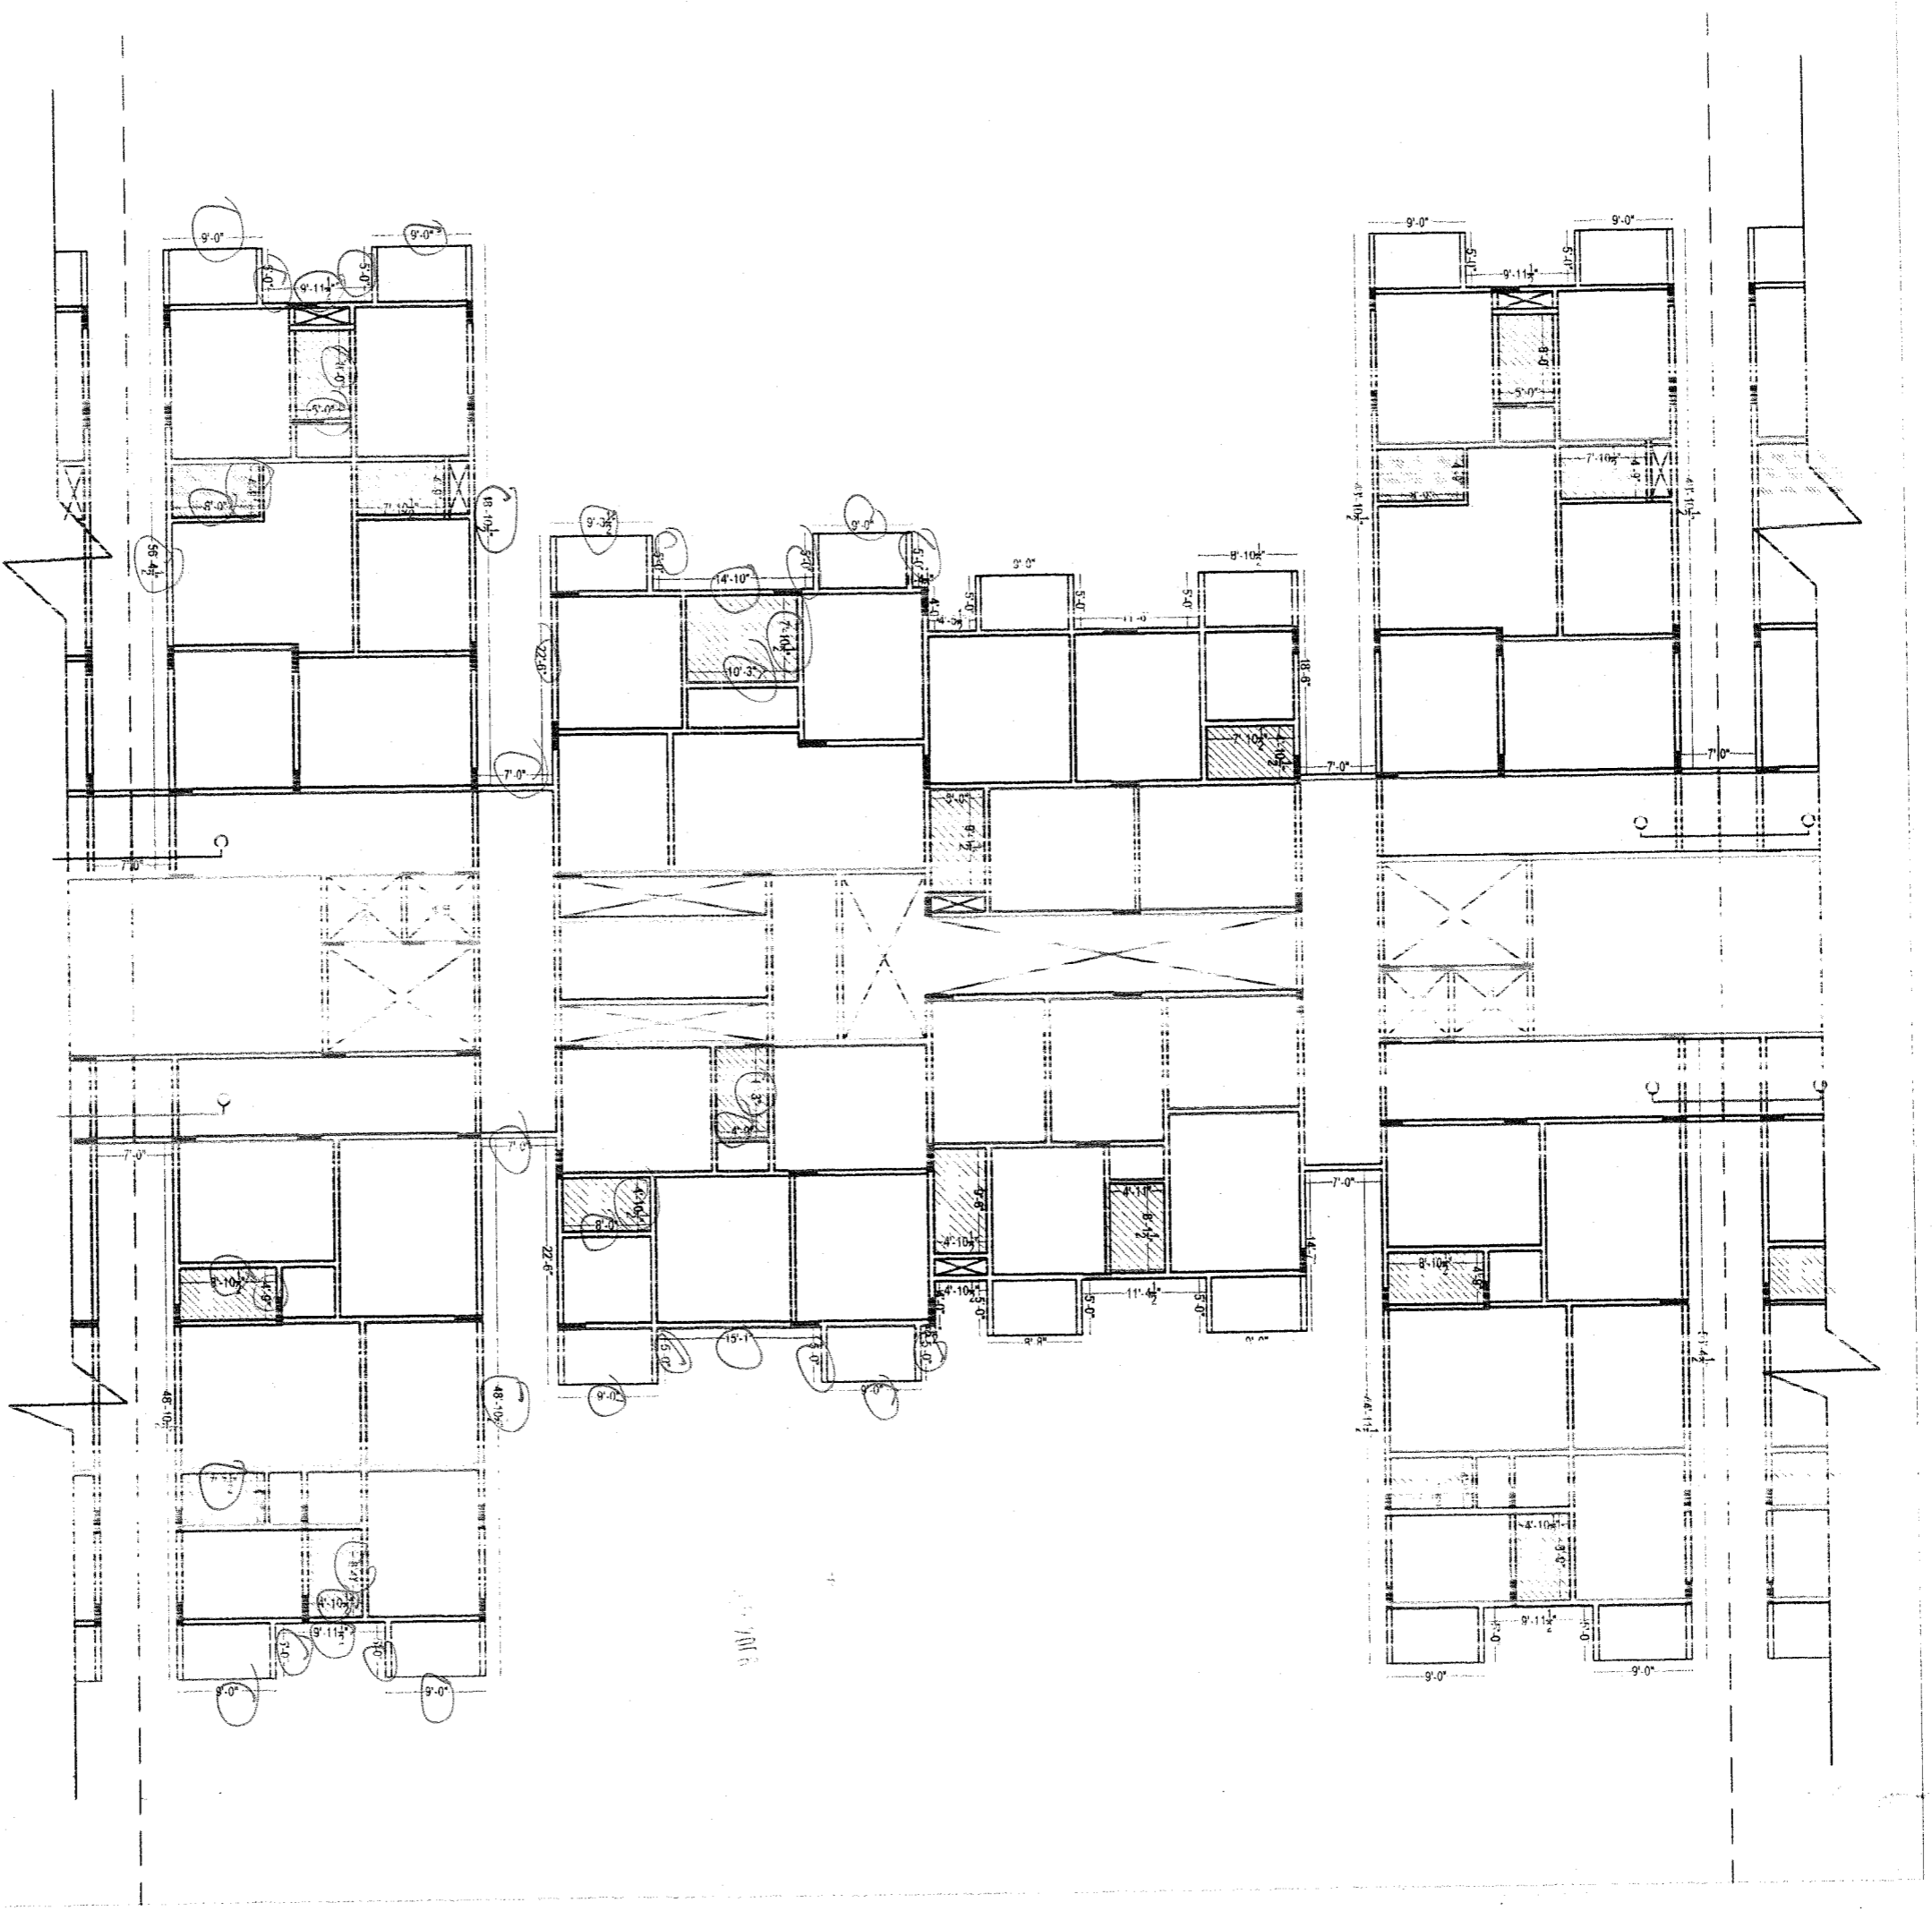


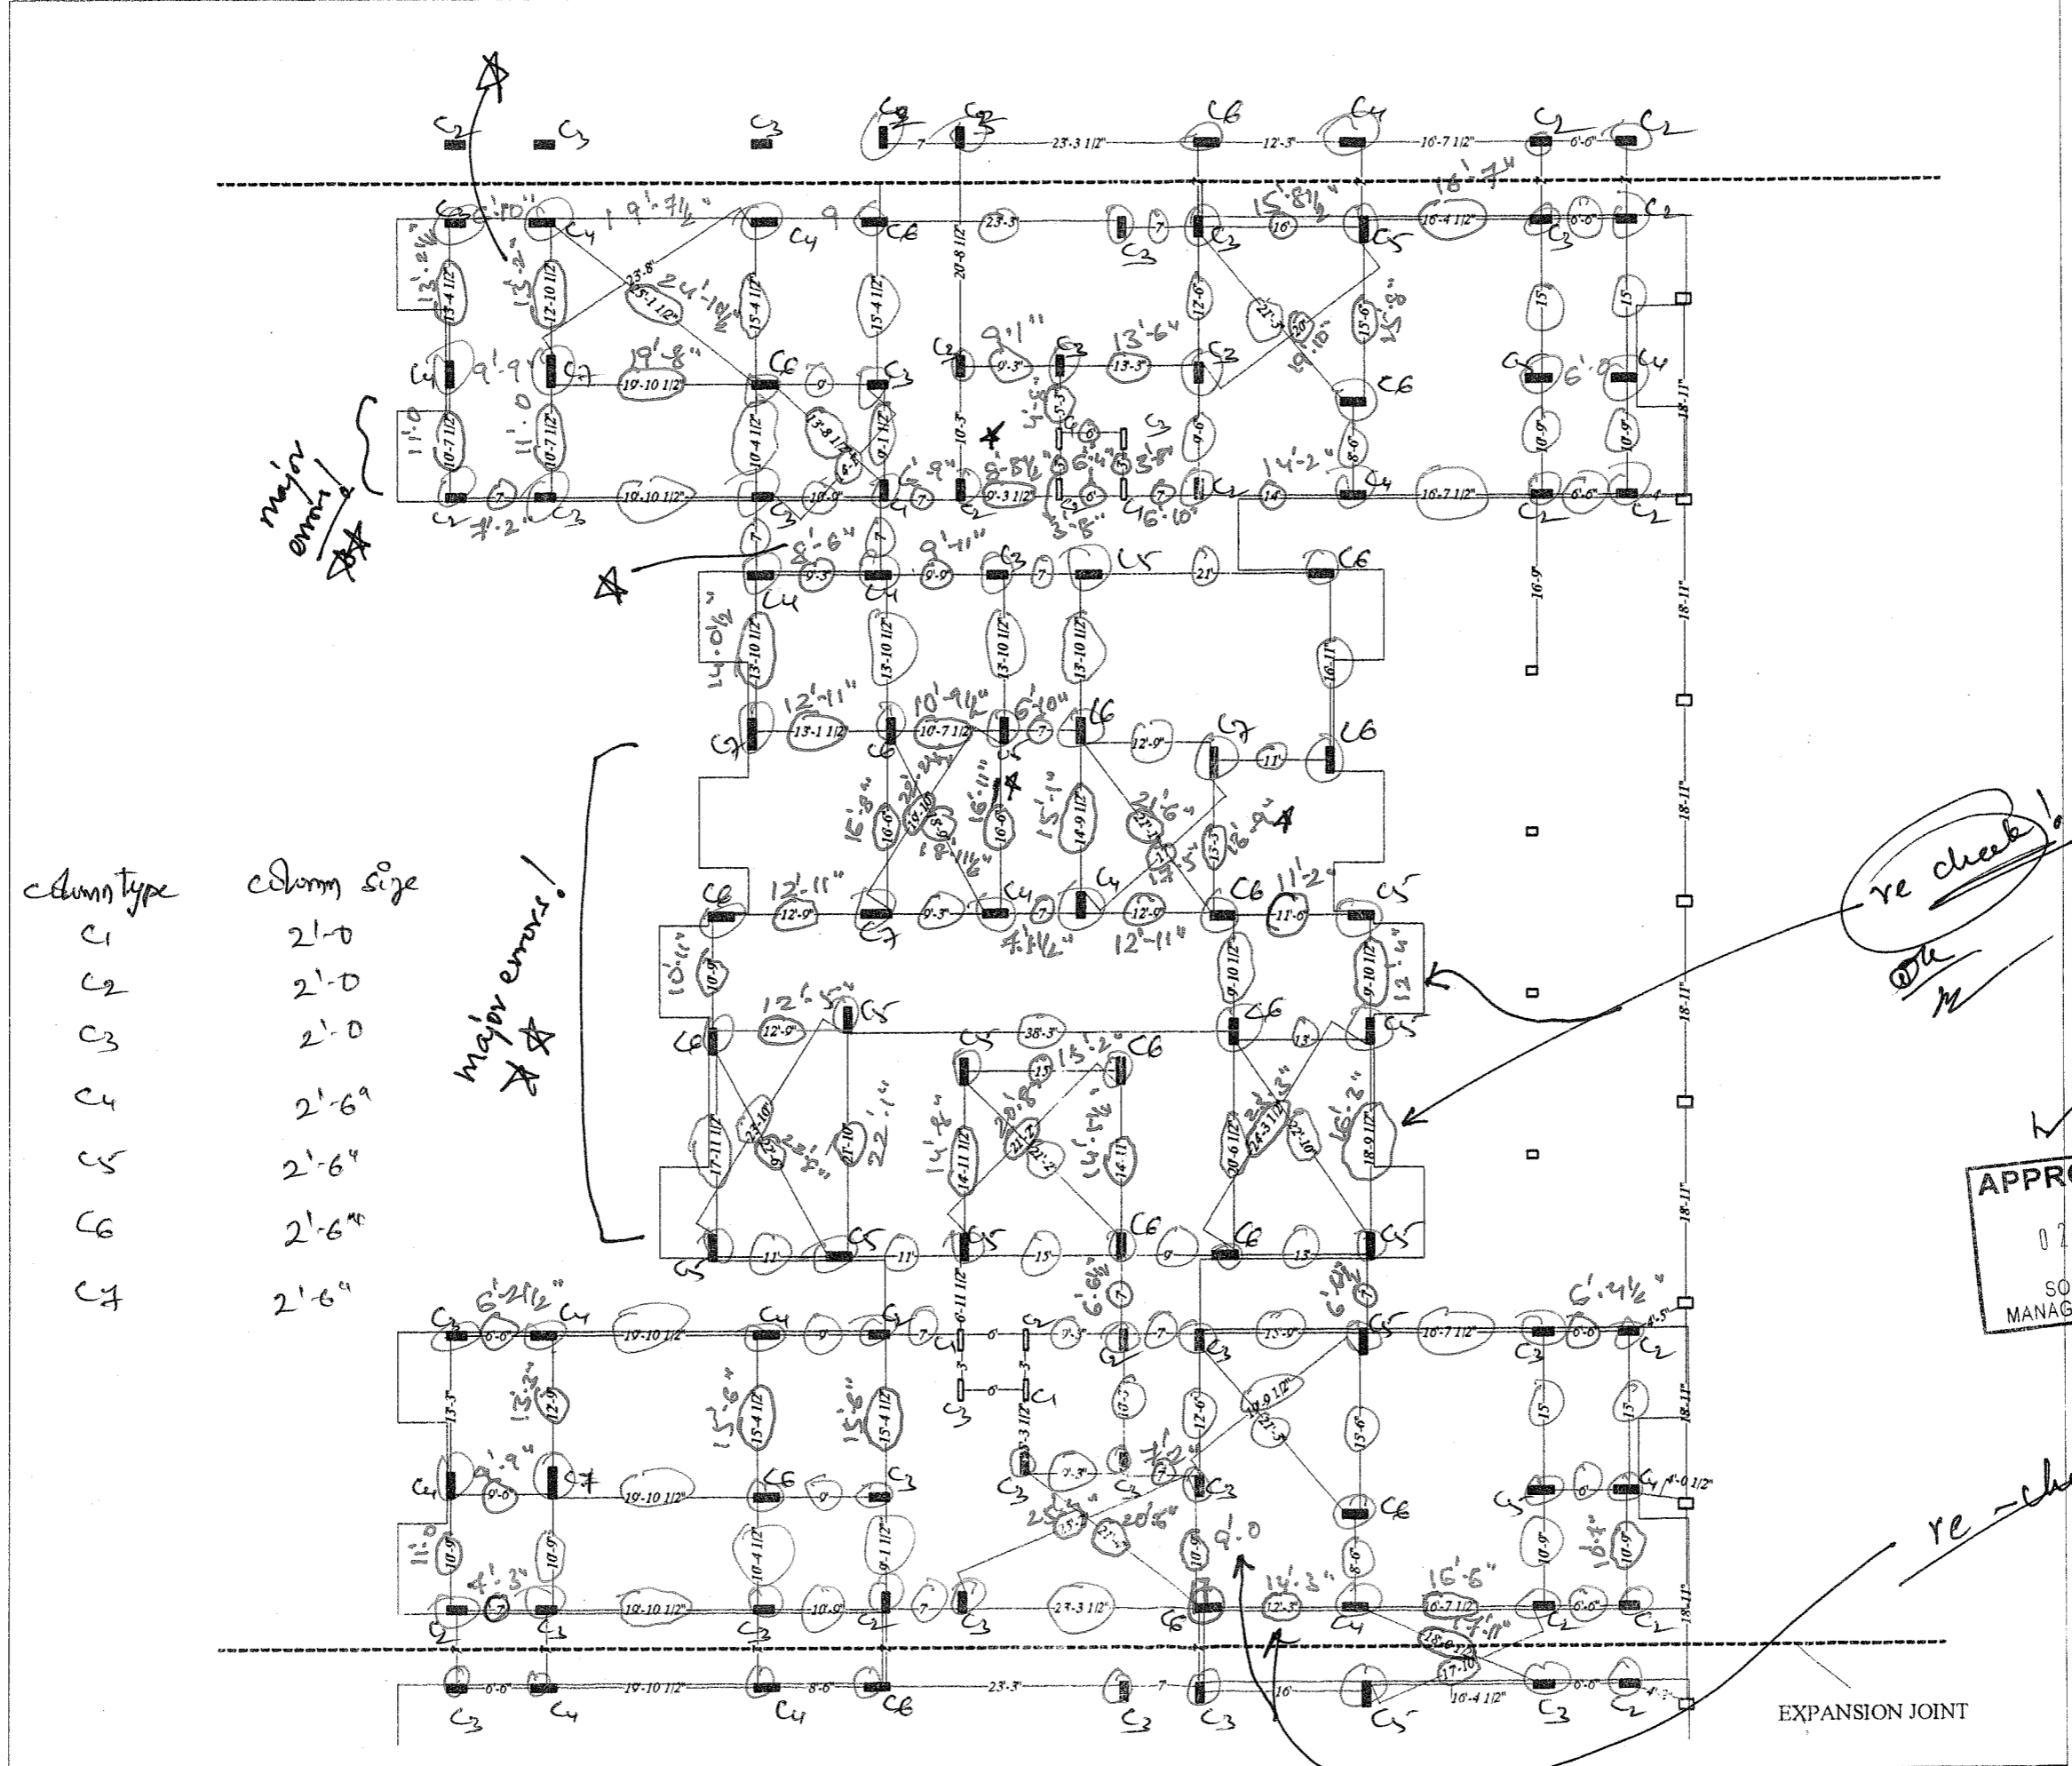
Description		Direction	
TYPICAL SLAB CHECK PLAN, BLOCK - C (PART - 3)			
Owners & Developers:	Greenwood Estates.	Date:	27.09.2008
Project Name & Phase:	Greenwood Residency.	Prepared By:	M. Neveen
		Approved By:	Soham Modi
		Scale:	N.T.S.
		Printed by:	Modi Properties & Investments Pvt. Ltd.
			Phone: +91-40-66335551

20, 21, 24 R/W Pkch S/W-2

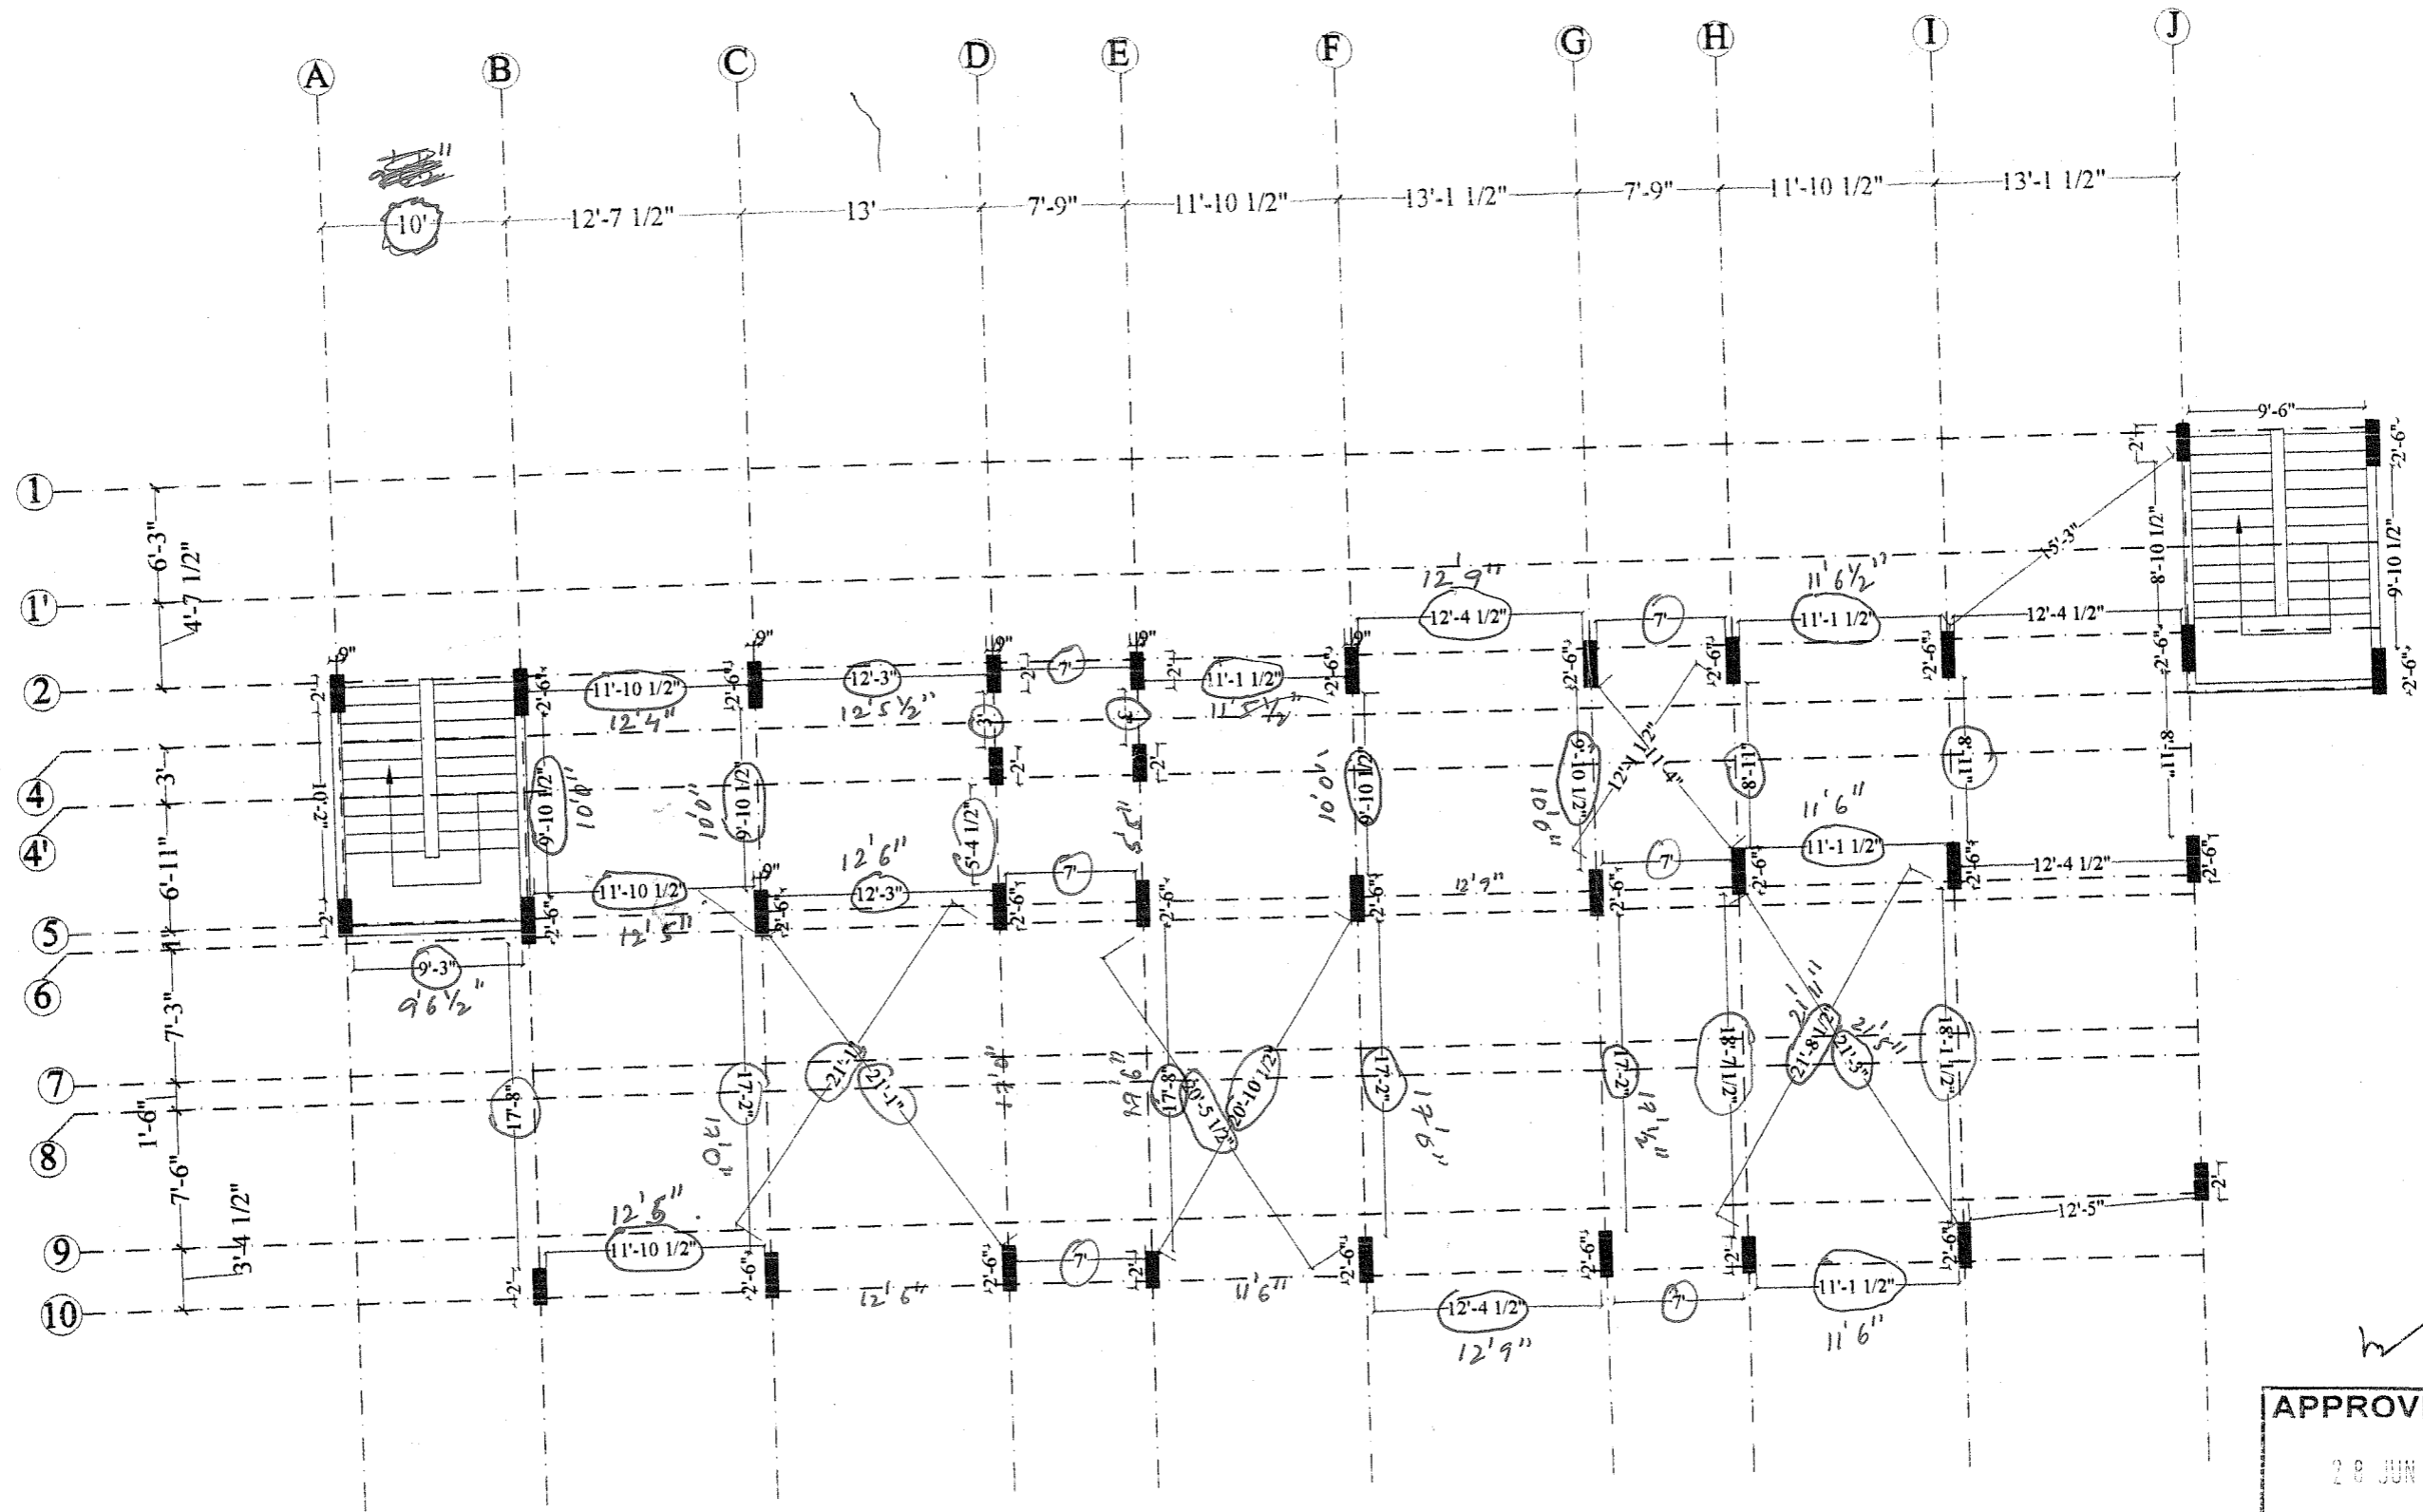

APPROVED BY
 28 JUN 2008
 SOHAM MODI
 MANAGING DIRECTOR

Description QUALITY CONTROL COLUMN POSITION CHECK PLAN B-BLOCK	Direction 	Owners & Developers : Greenwood Estates	Date : 28.06.2008	Promoted by Modi Properties & Investments Pvt. Ltd. Phone:+91-40-66335551
		Project Name & Phase : Greenwood Residency	Prepared By : Sagar	
			Approved By : Soham Modi	
			Scale : N.T.S	



Column type	Column size
C1	2'-0"
C2	2'-0"
C3	2'-0"
C4	2'-6"
C5	2'-6"
C6	2'-6"
C7	2'-6"


major errors!
★

re check!
OK

APPROVED BY
02 JUL 2008
SOHAM MODI
MANAGING DIRECTOR


re-check on site & in ACAD!
OK

Description QUALITY CONTROL COLUMN POSITION CHECK PLAN C-BLOCK, PART - 3	Direction 	Owners & Developers :	Date :	01.07.2008	Promoted by Modi Properties & Investments Pvt. Ltd. Phone: +91-40-66335551
		GreenWood Estates	Prepared By :	Naveen	
		Project Name & Phase :	Approved By :	Soham Modi	
		GreenWood Residency	Scale :	N.T.S	

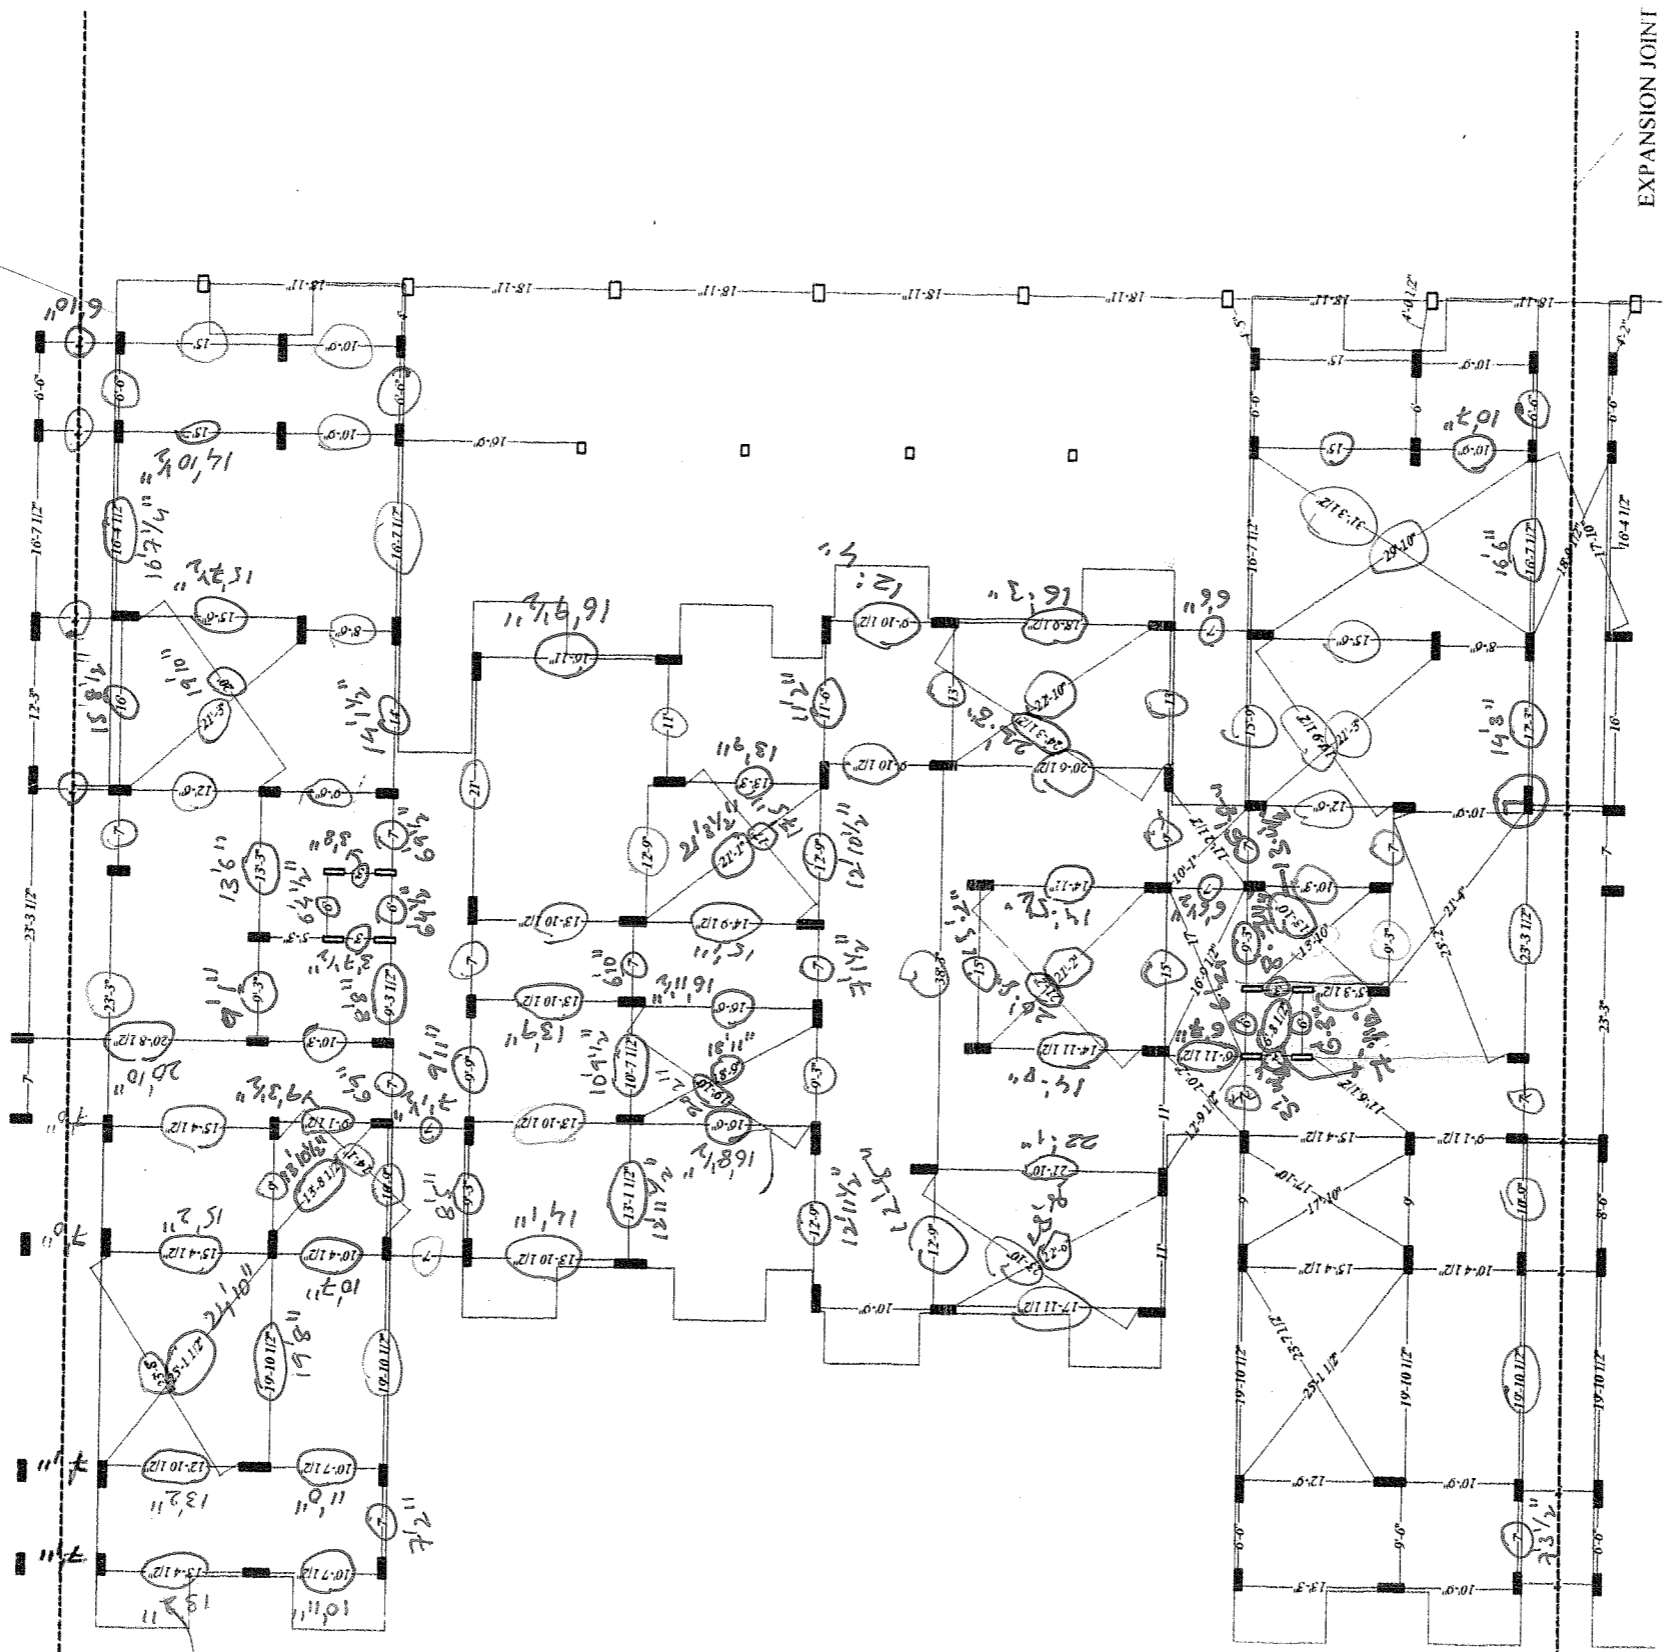


Description	Direction	Green Wood Estates	Owners & Developers :	Green Wood Estates	Date :	11.08.2008	Promoted by	Modi Properties &
	QUALITY CONTROL COLUMN POSITION CHECK PLAN C-BLOCK, PART - 3 PLAN NO: 2, 24, 20, 25,		Project Name & Phase :	Green Wood Residency	Prepared By :	Naveen	Modi Investments Pvt. Ltd.	
			Scale :	N.T.S	Approved By :	Soham Modi	Phone: +91 -40-66335551	


15, 16, 14, 17.

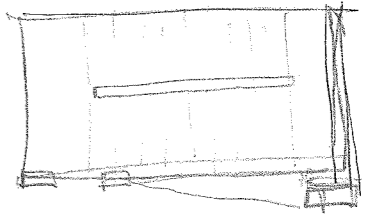


APPROVED BY
 SOHAM MODI
 MANAGING DIRECTOR

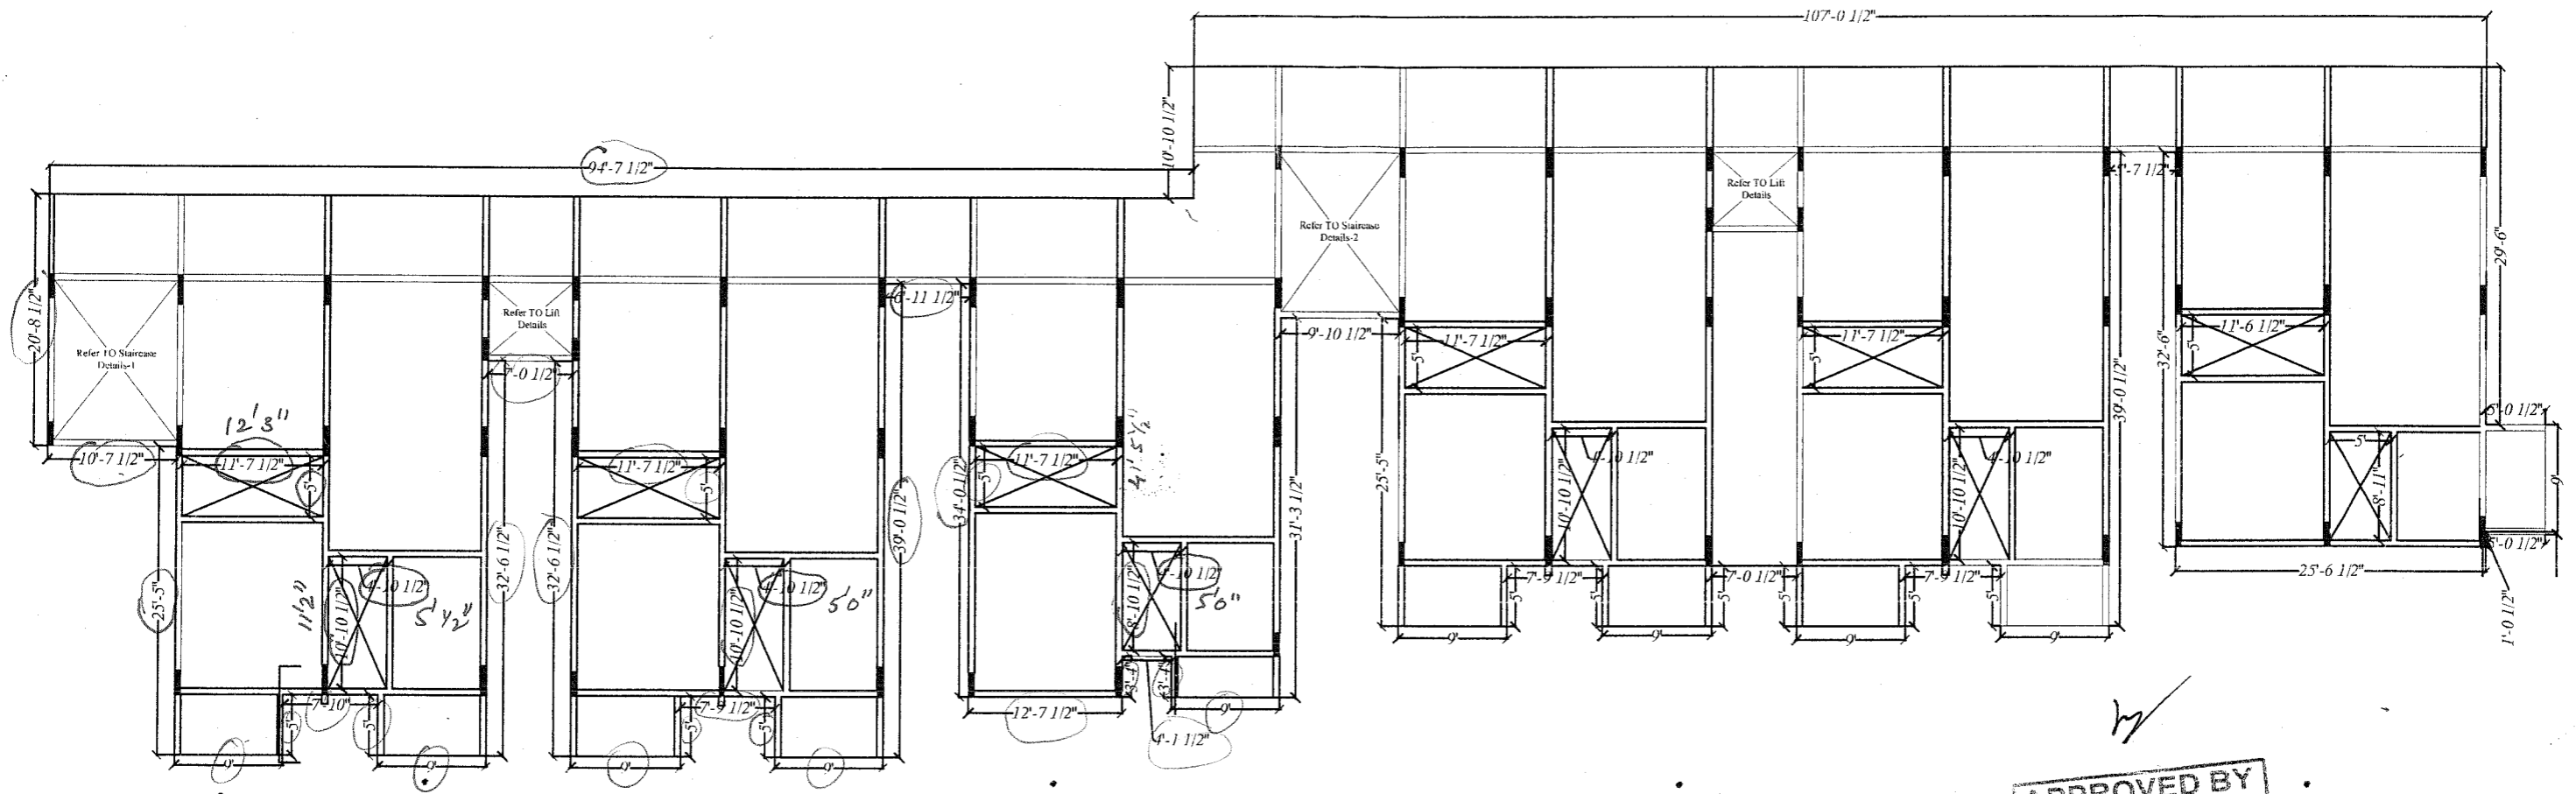


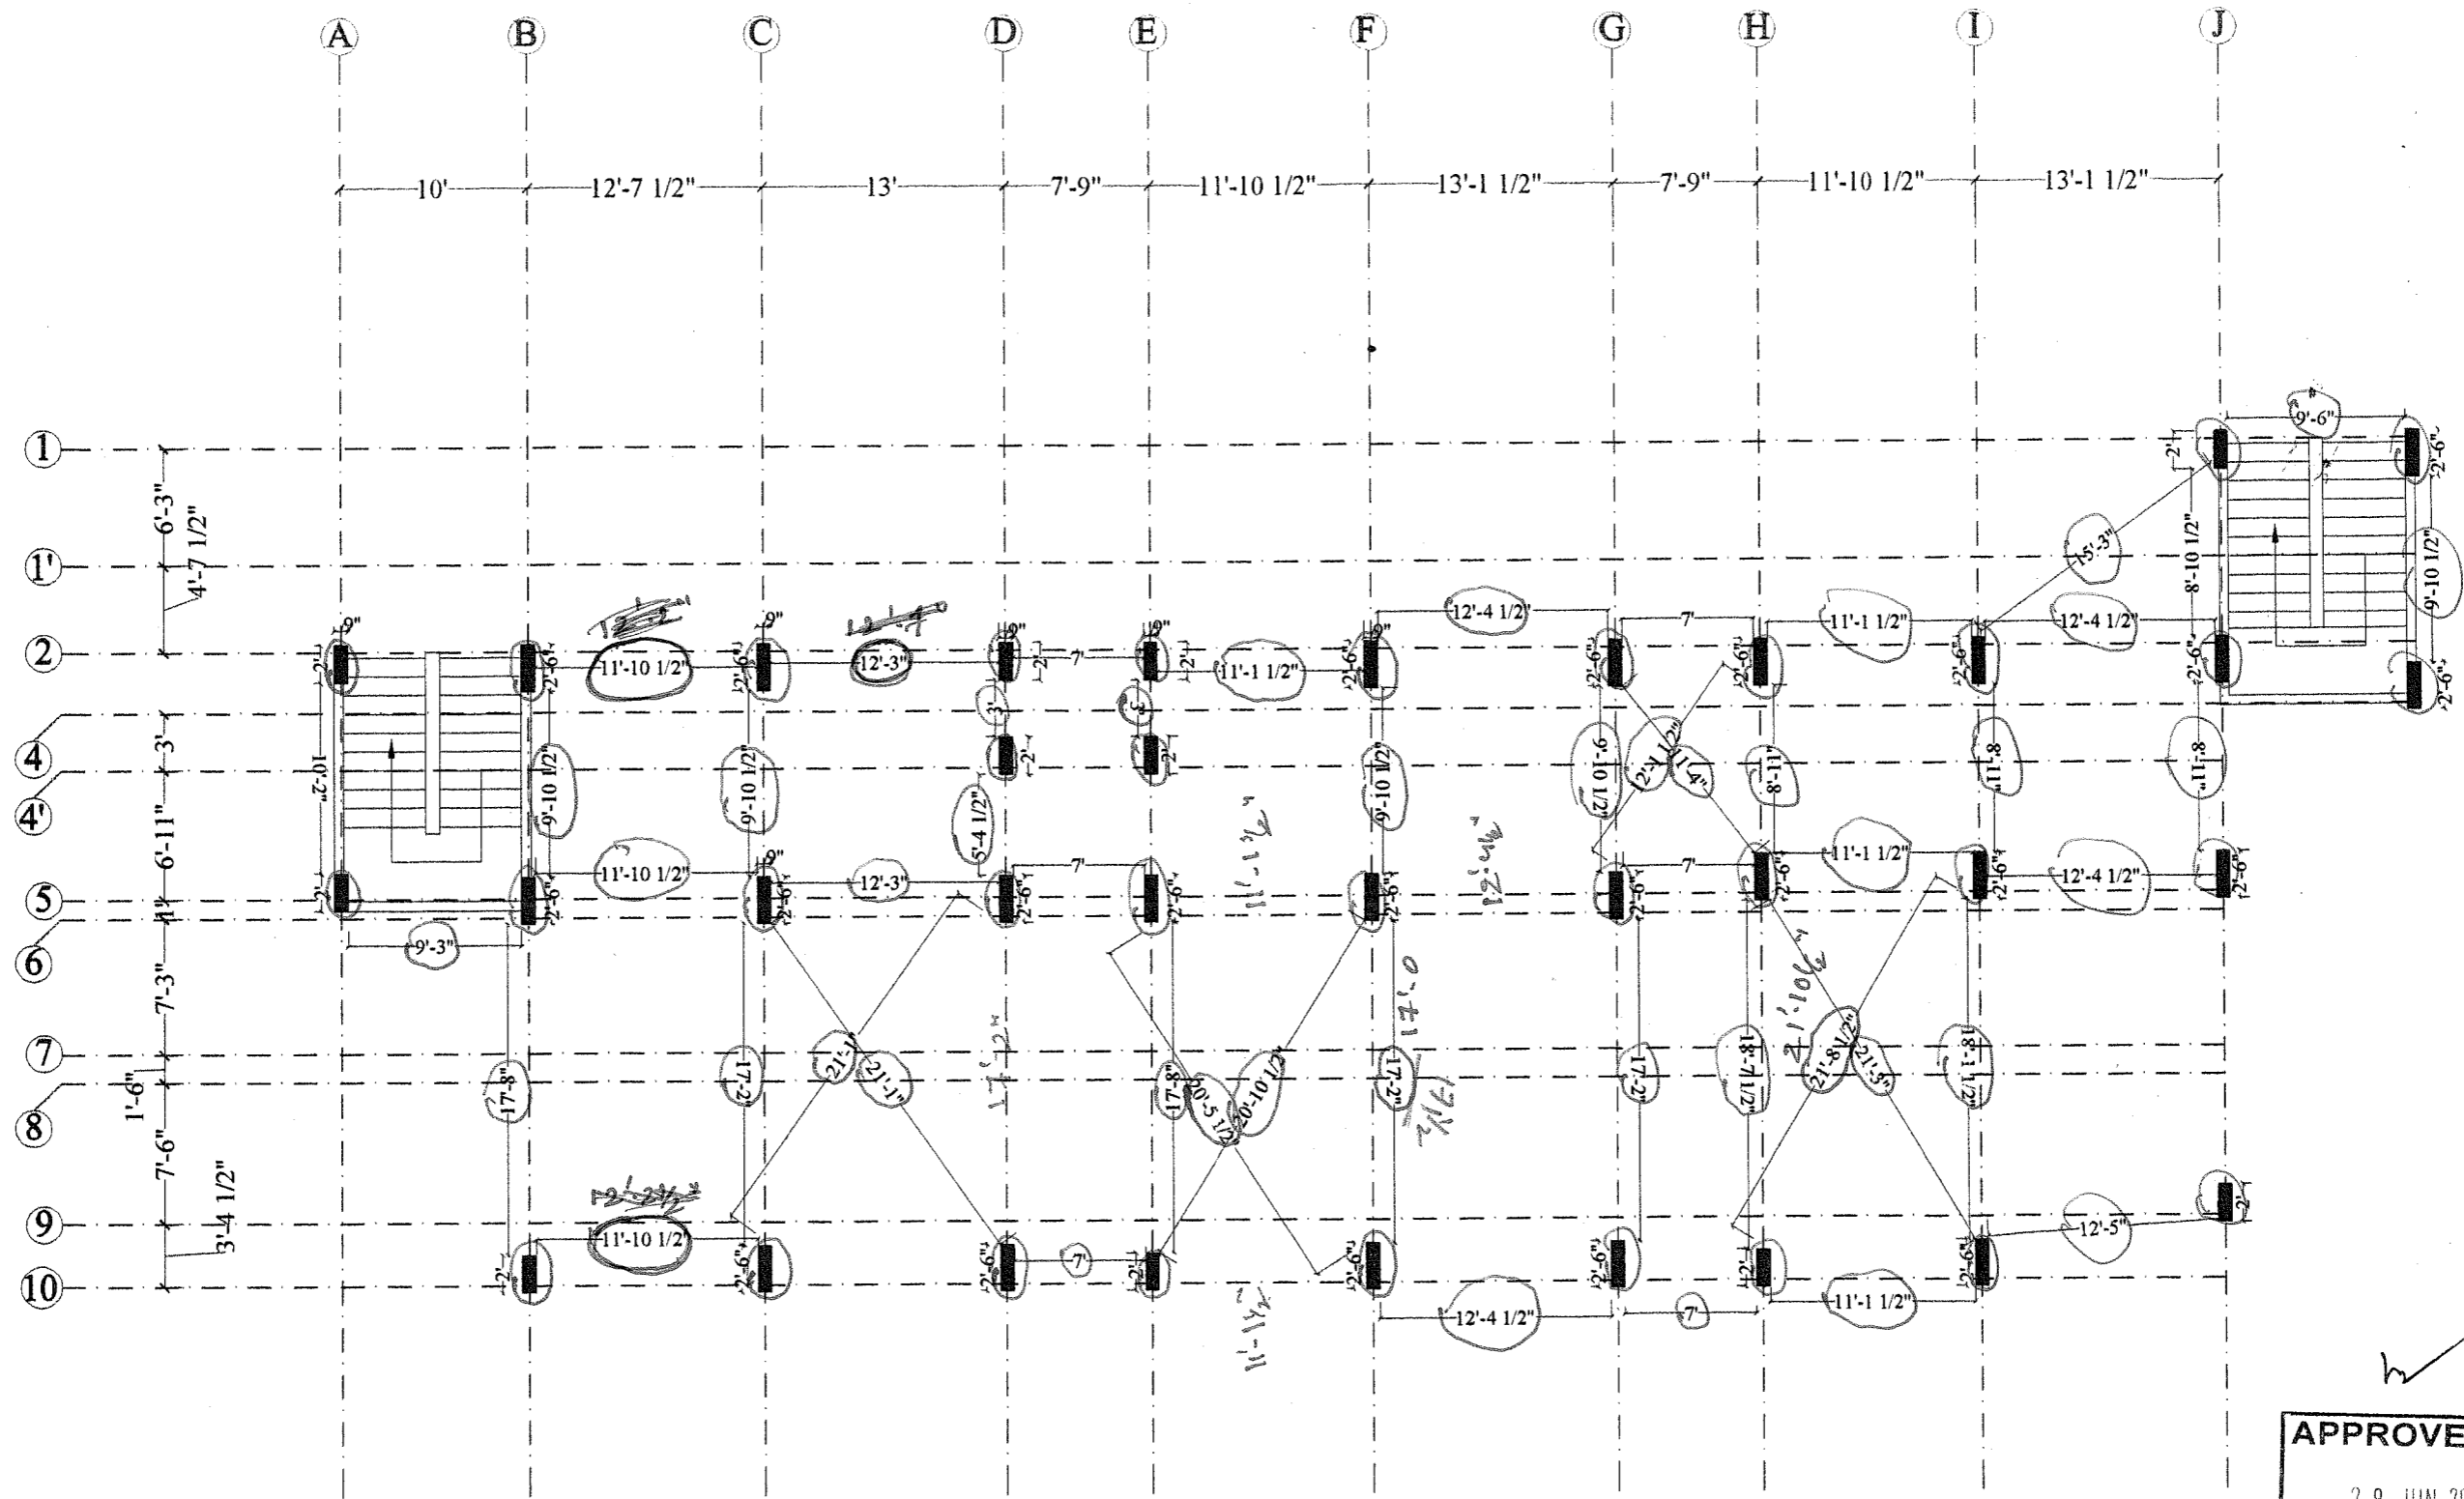
APPROVED BY
 06.08.2008
 SOHAM MODI
 MANAGING DIRECTOR

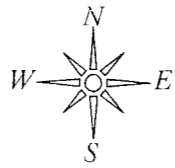Description	Direction	Owners & Developers :	Date :	06.08.2008	Promoted by
SLAB CHECK PLAN, BLOCK-B.		Greenwood Estates.	Prepared By :	M.Naveen	Modi Properties &
(WEST WING) Slab-2		Project Name & Phase :	Approved By :	Soham Modi	Investments Pvt. Ltd.
		Greenwood Residency.	Scale :	N.T.S	Phone:+91-40-66335551

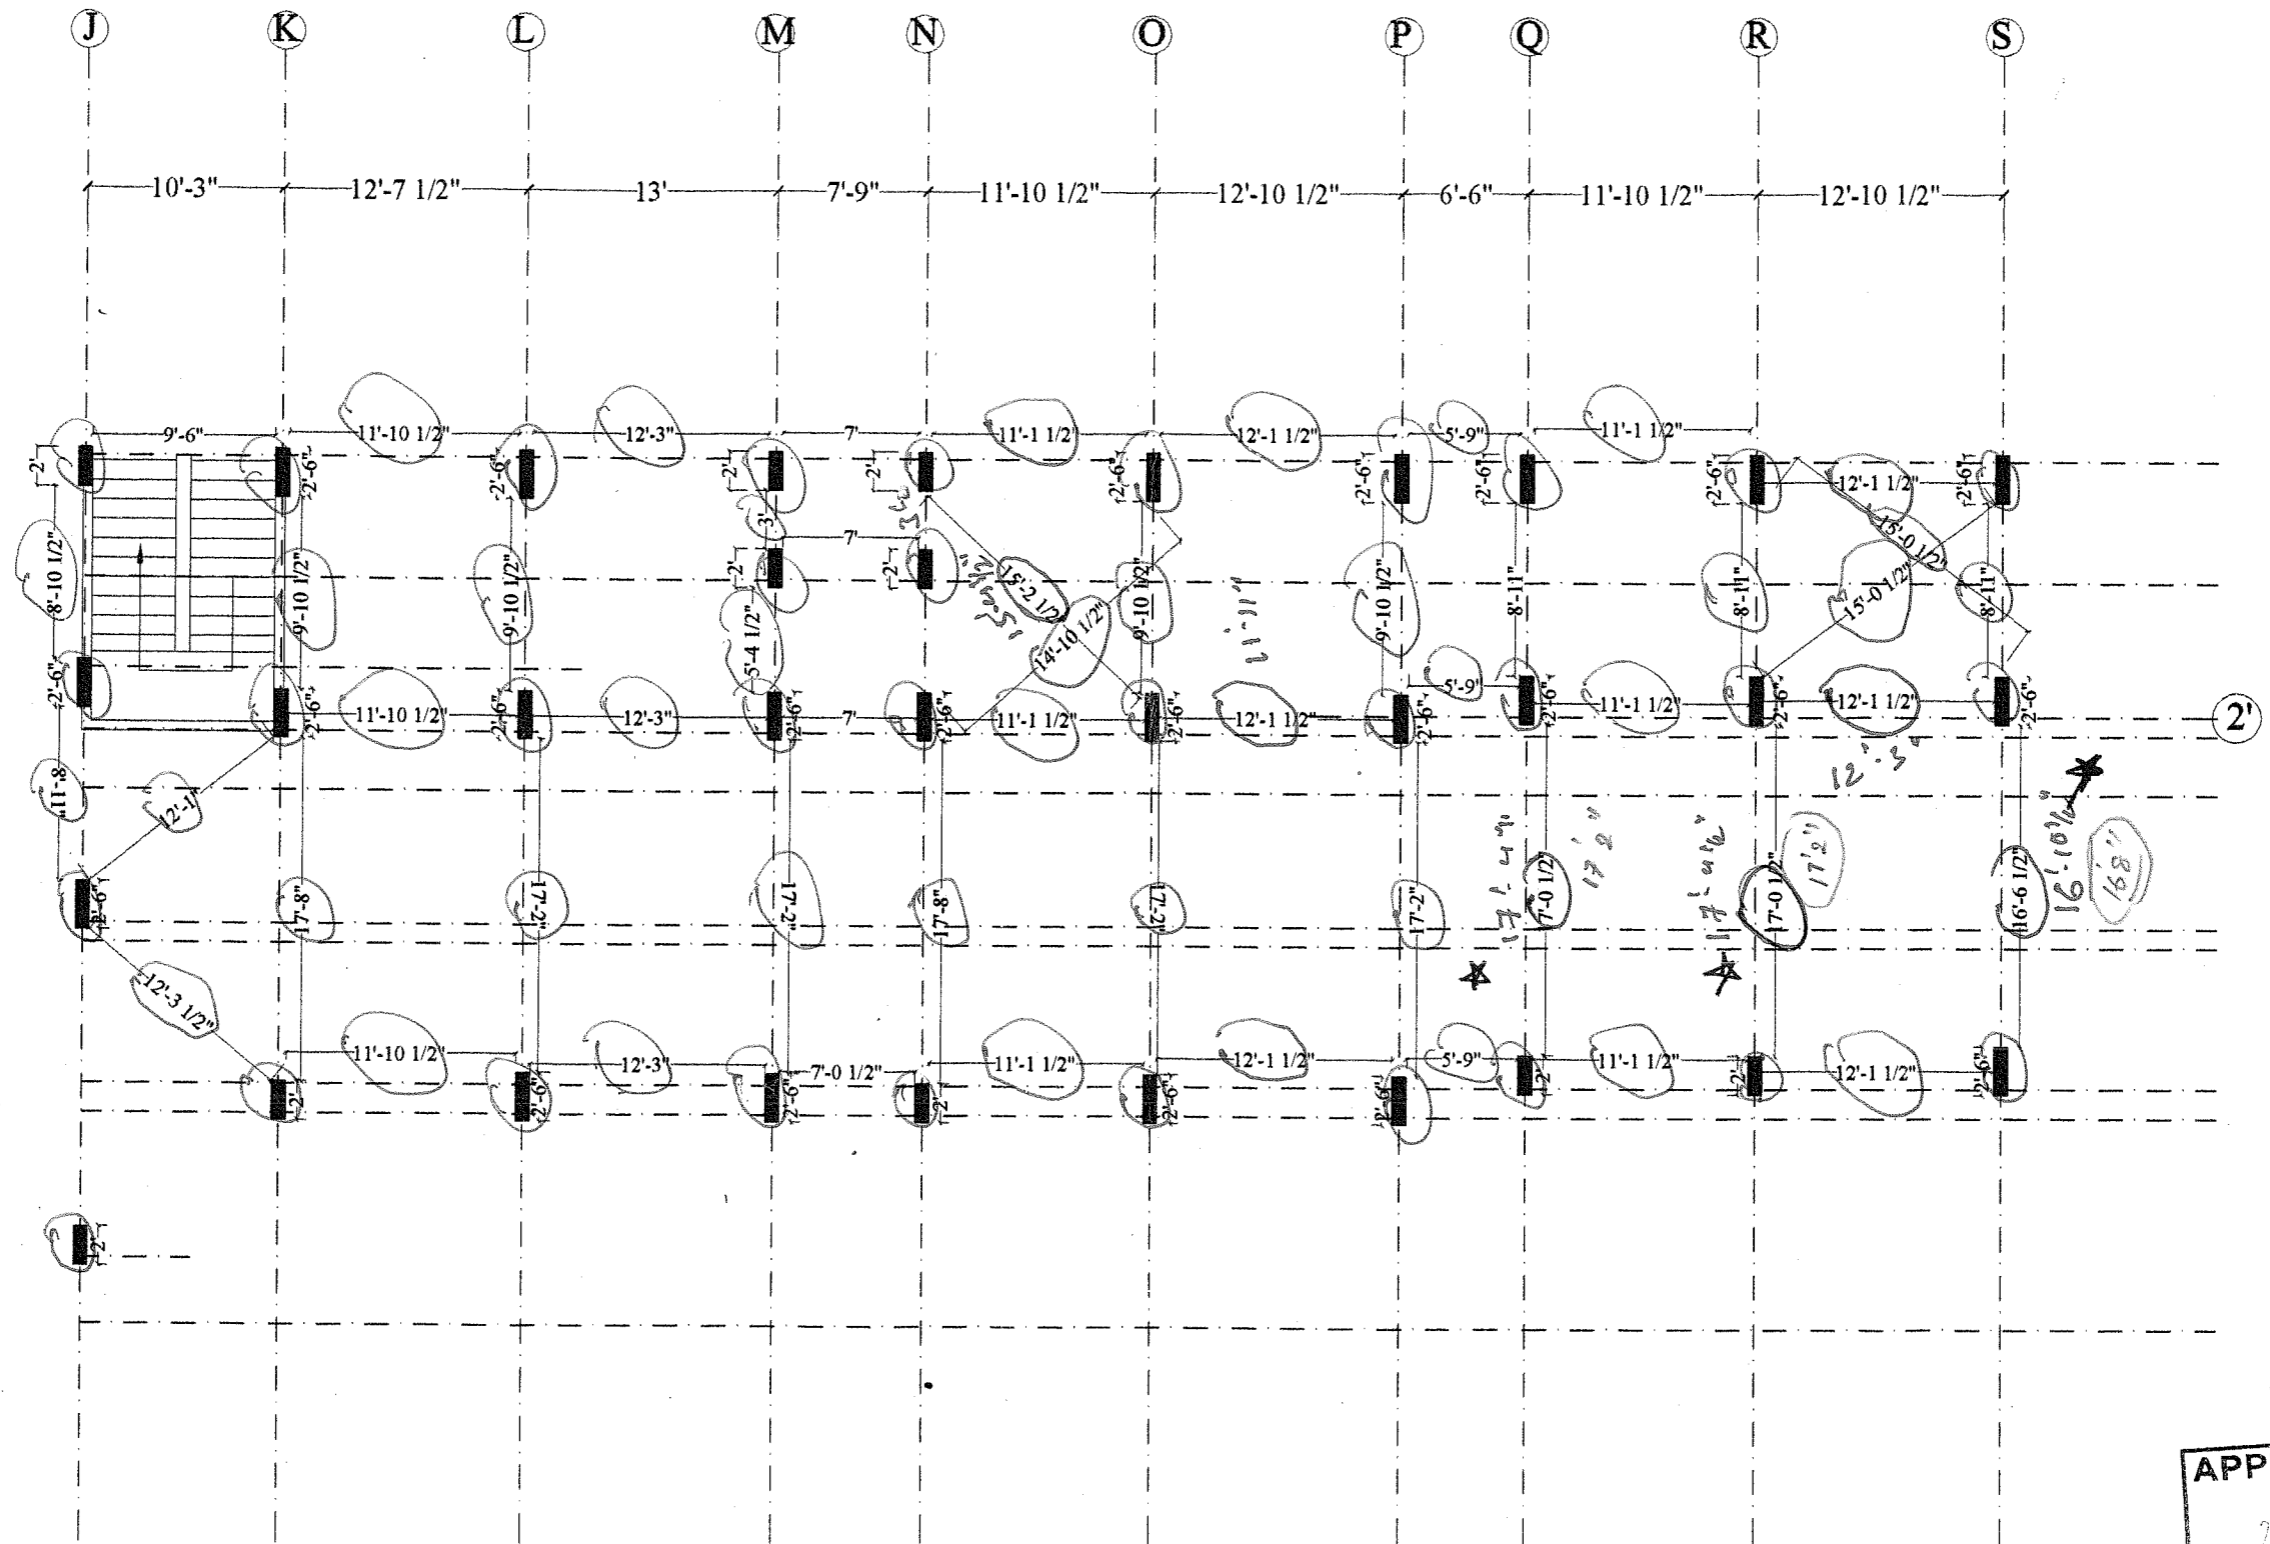



APPROVED BY
 28 JUN 2008
 SOHAM MODI
 MANAGING DIRECTOR


Description	Direction	Owners & Developers :	Date :	28.06.2008	Promoted by
QUALITY CONTROL COLUMN POSITION CHECK PLAN B-BLOCK (EAST WING)		GreenWood Estates	Prepared By :	Sagar	Modi Properties & Investments Pvt. Ltd. Phone:+91-40-66335551
		Project Name & Phase :	Approved By :	Soham Modi	
		GreenWood Residency	Scale :	N.T.S	



✓

APPROVED BY
 28 JUN 2008
 SOHAM MODI
 MANAGING DIRECTOR


QUALITY CONTROL COLUMN POSITION CHECK PLAN B-BLOCK (WEST WING)	Description	Direction	Owners & Developers :	Date :	28.06.2008	Promoted by
		 N	GreenWood Estates	Prepared By :	Sagar	Modi Properties & Investments Pvt. Ltd. Phone:+91-40-66335551
			Project Name & Phase :	Approved By :	Soham Modi	
			GreenWood Residency	Scale :	N.T.S	

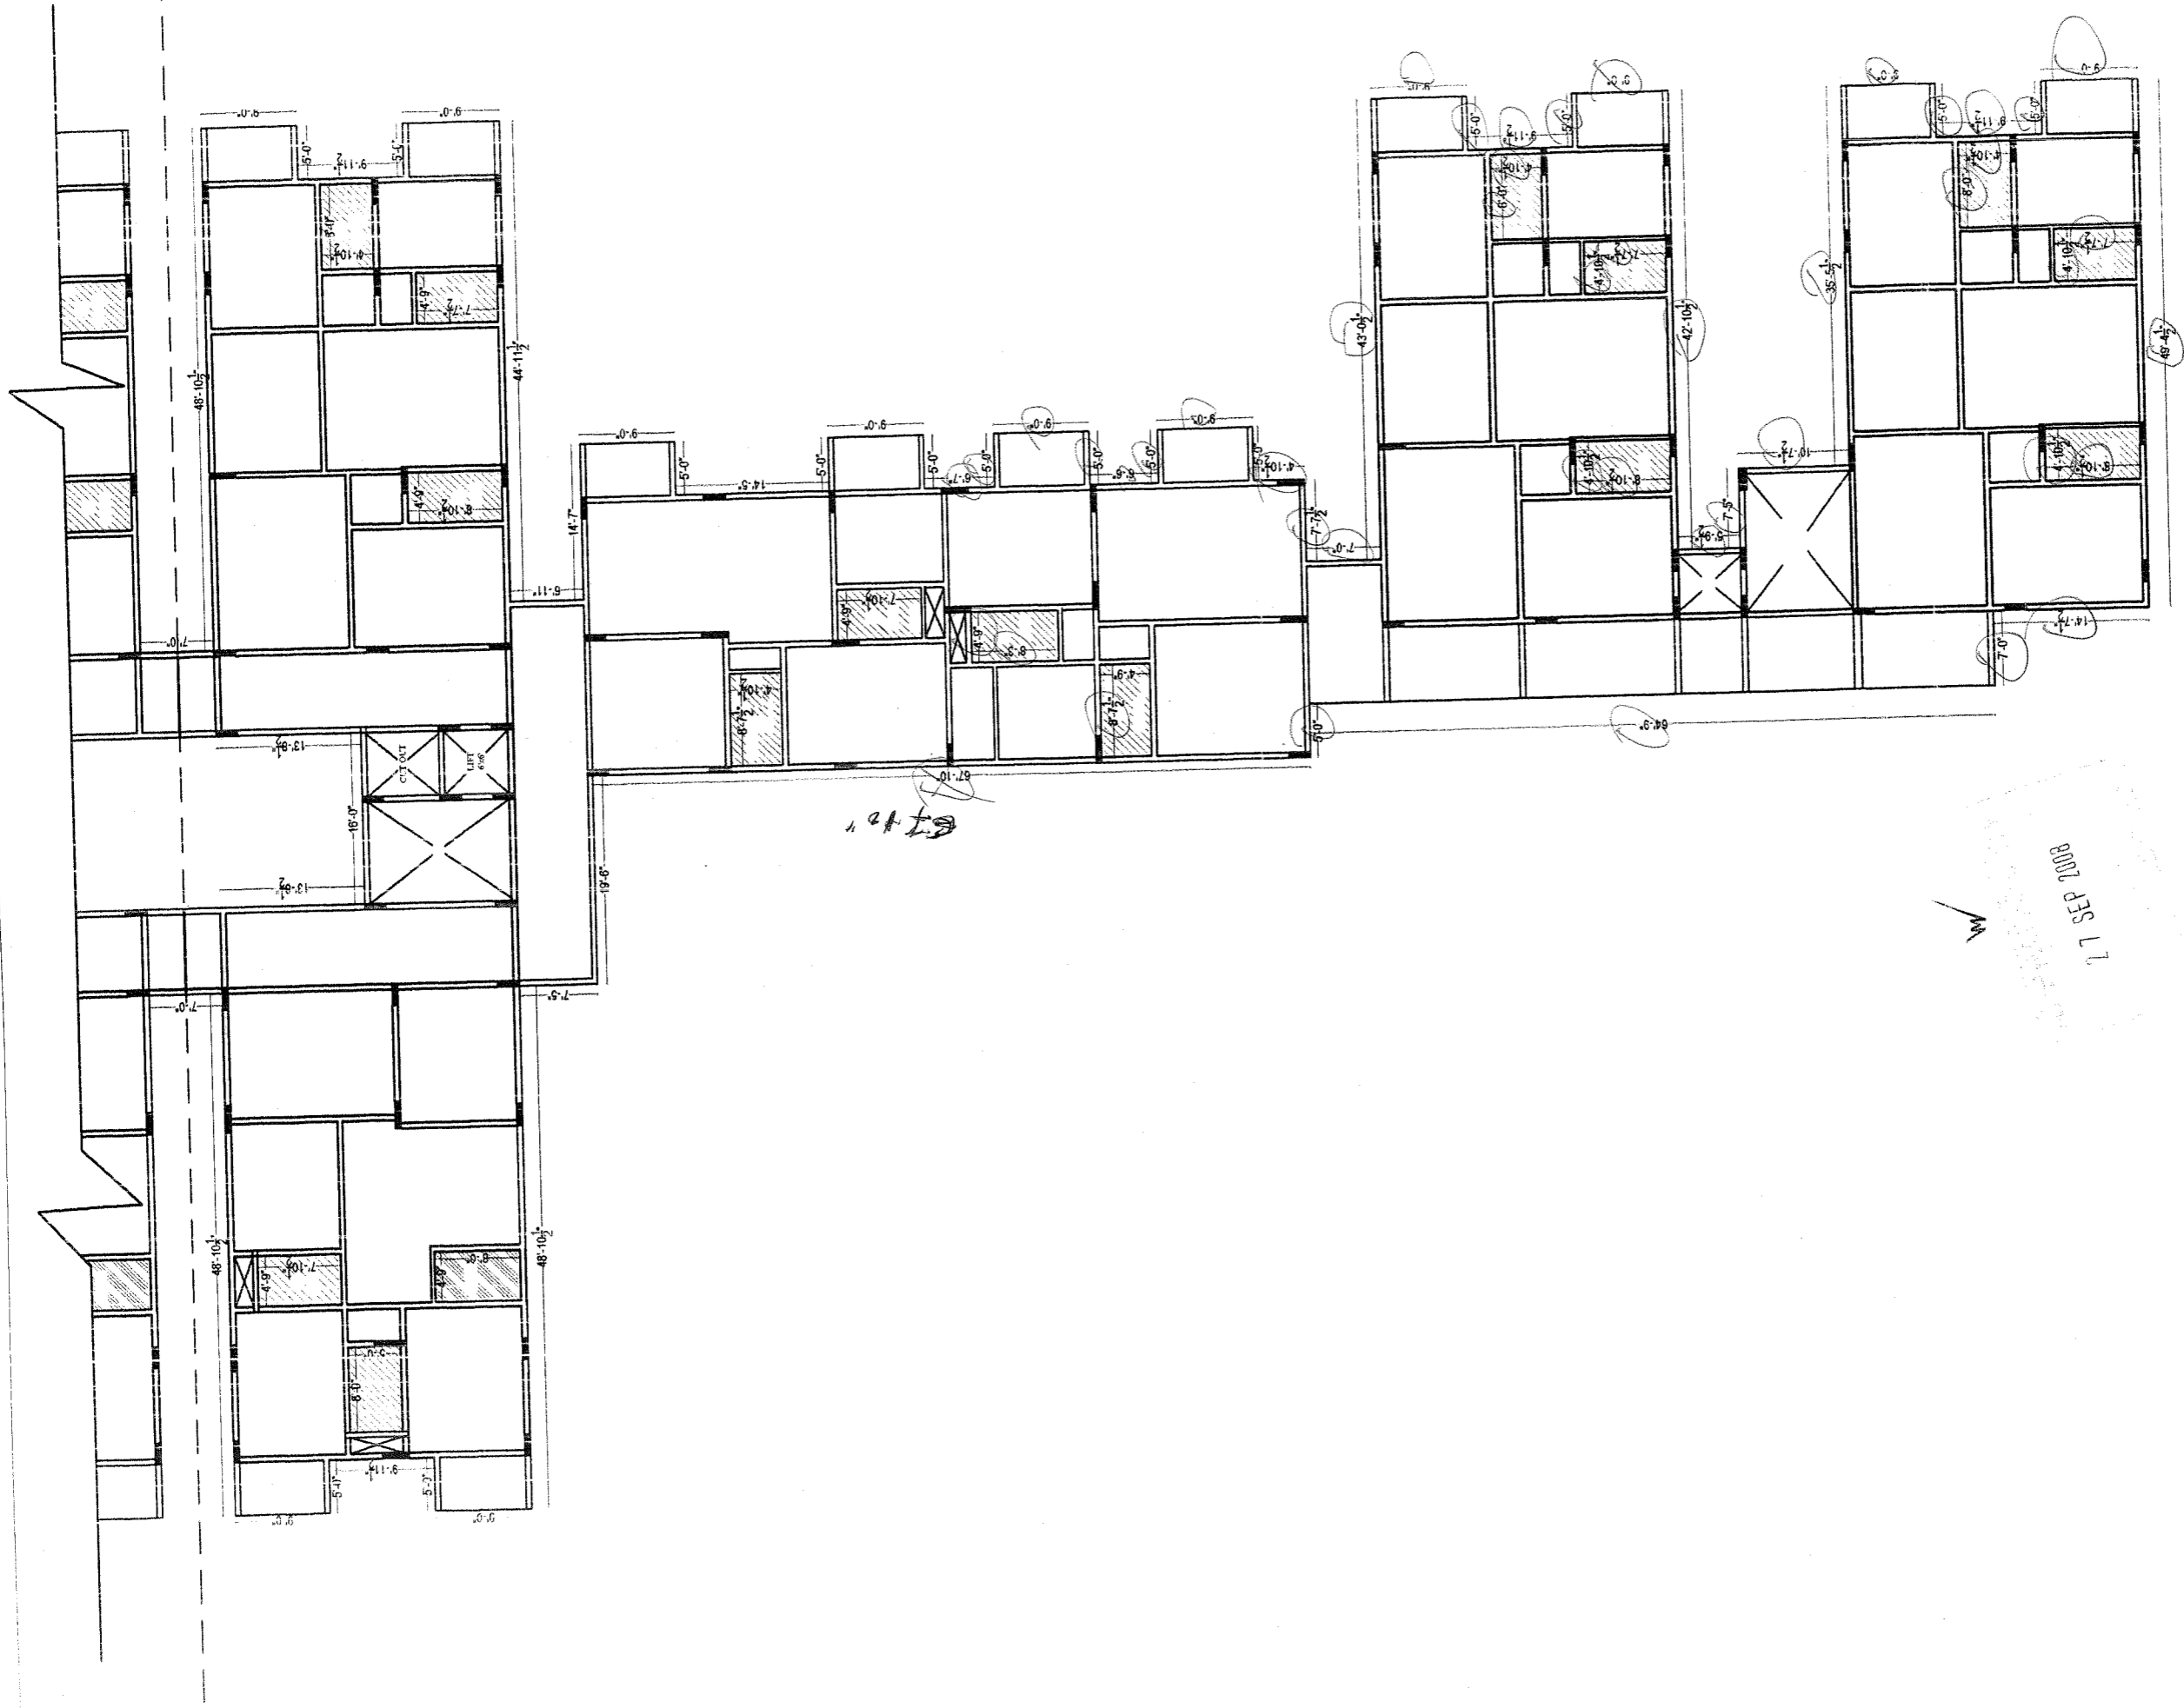

17 SEP 2008


Description TYPICAL SLAB CHECK PLAN.BLOCK-C. (PART -4)	Direction	Owners & Developers :	Date :	Promoted by
	N W E S	Greenwood Estates. Project Name & Phase : Greenwood Residency.	27.09.2008 M.Naveen Soham Modi N.T.S	Modi Properties & Investments Pvt. Ltd. Phone:+91-40-66335551

Slab -3 27, 28, 29

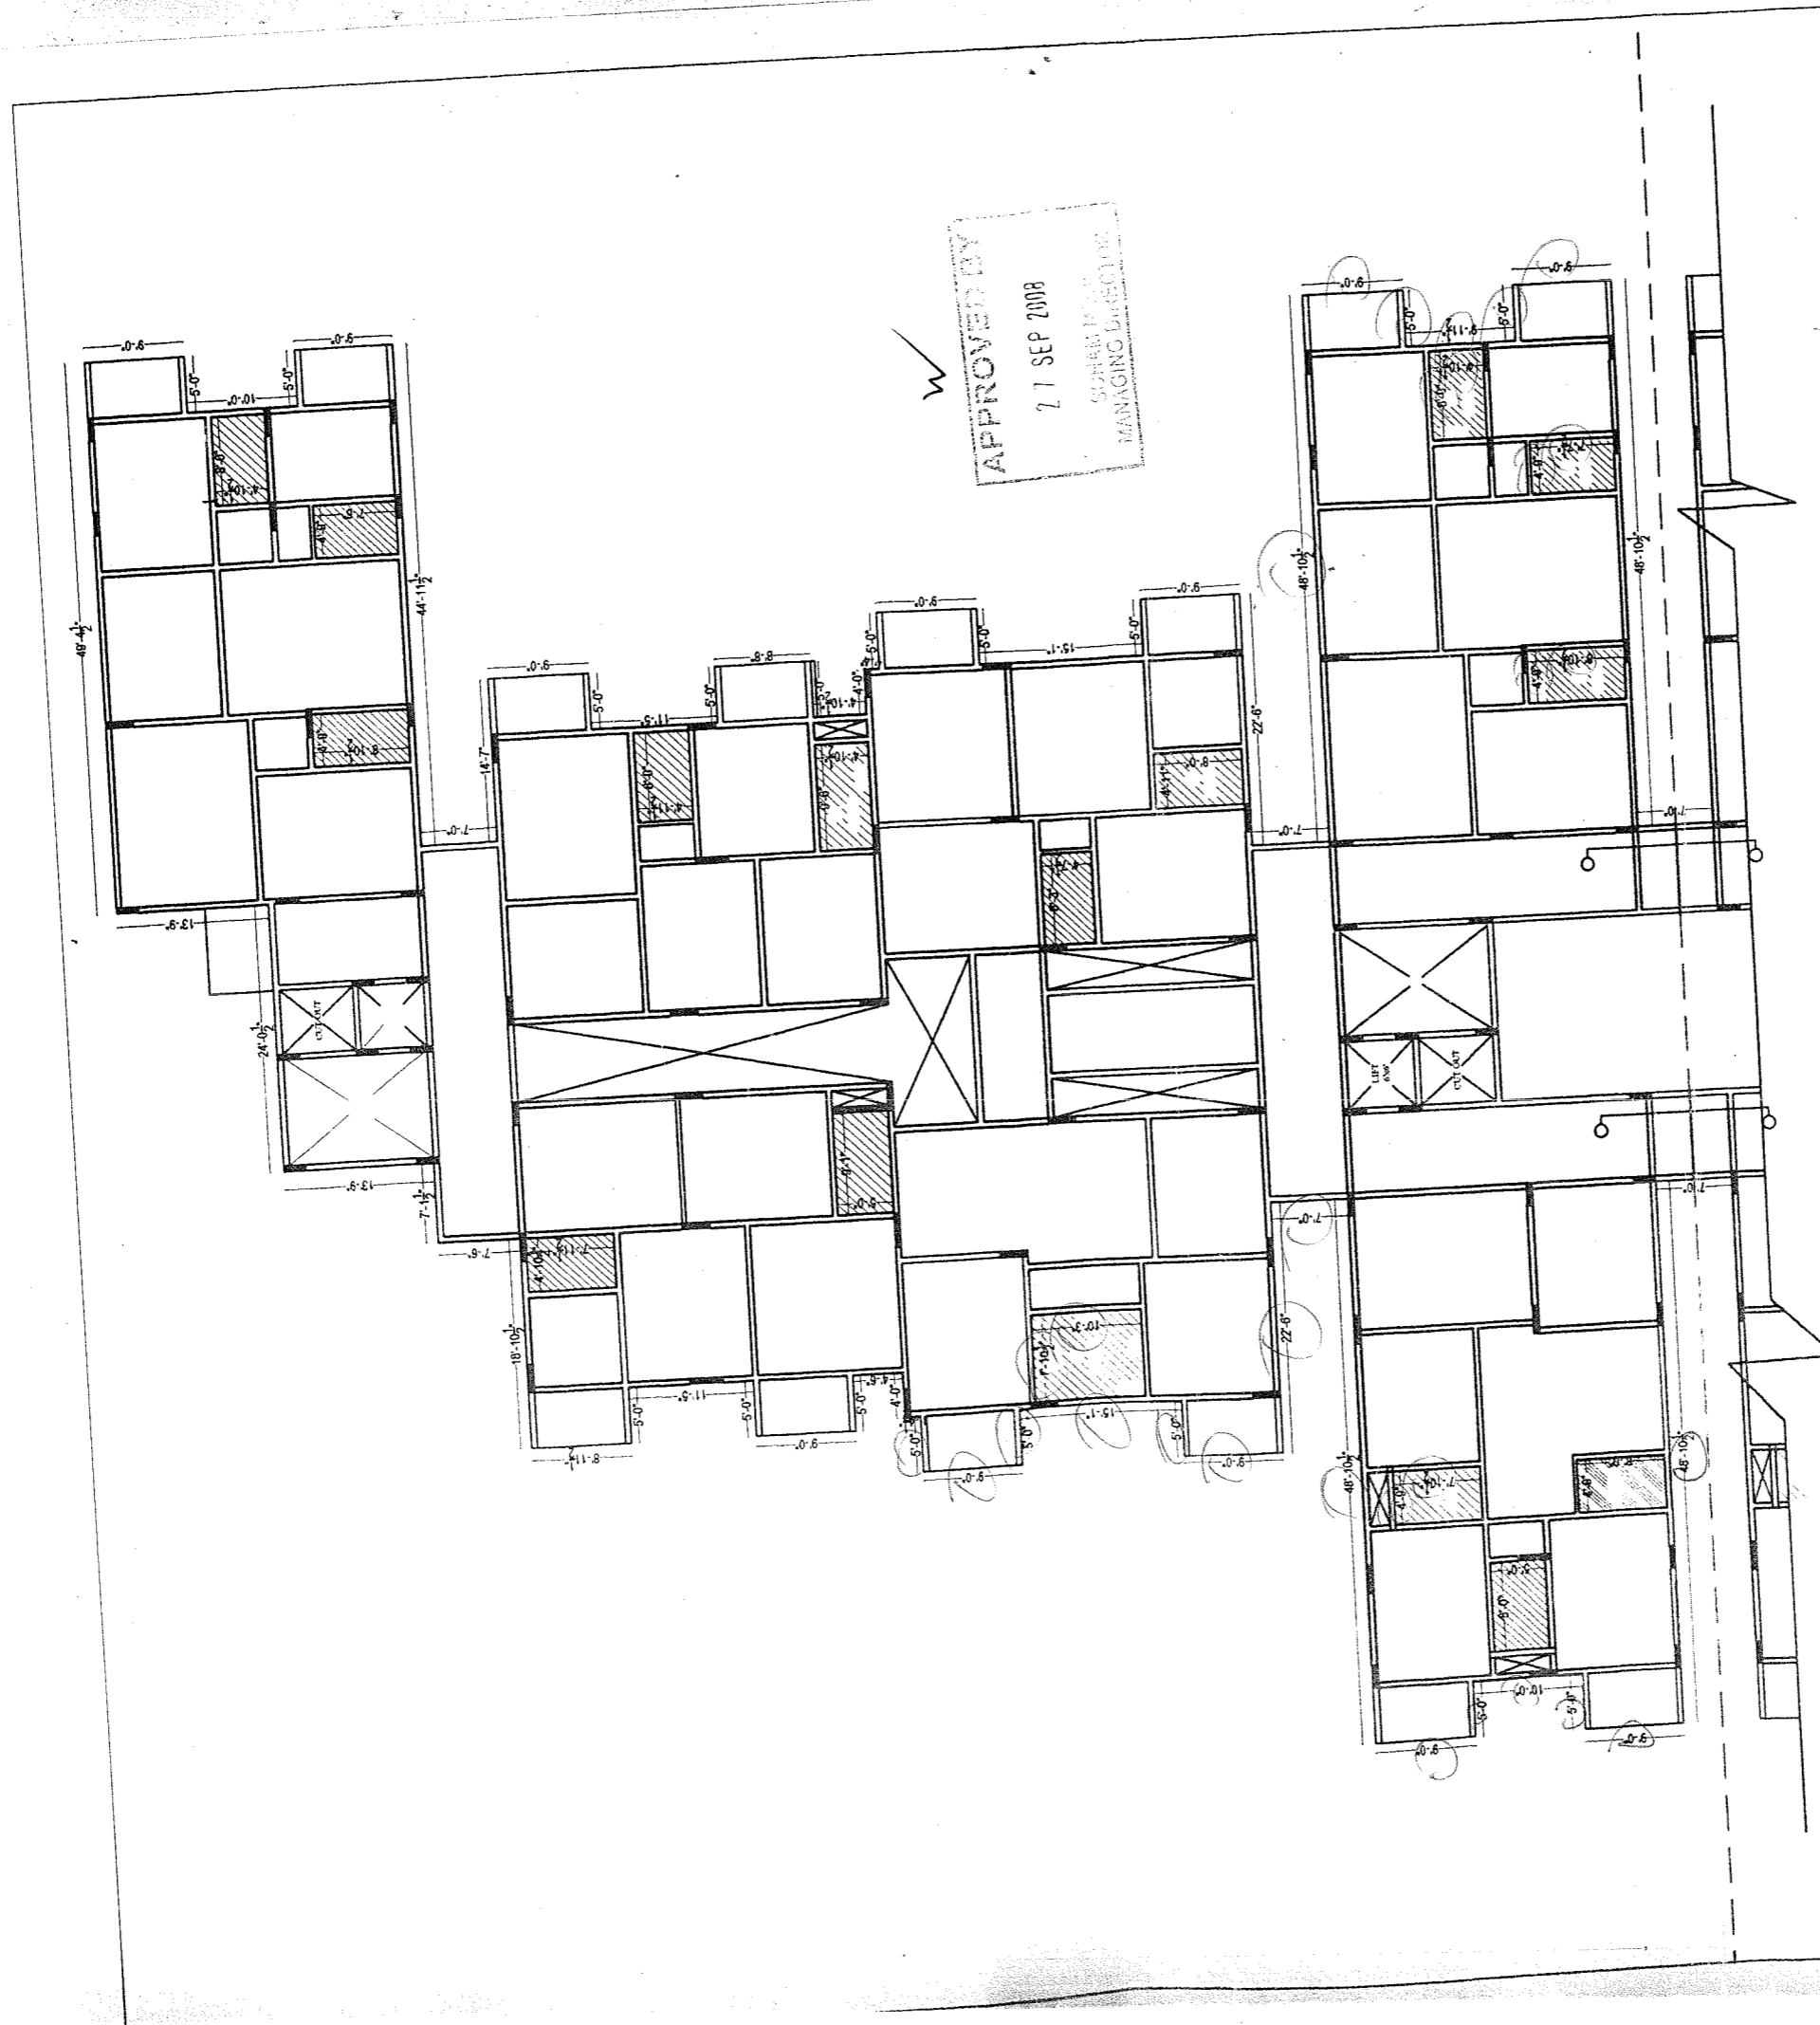


Description TYPICAL A SLAB CHECK PLAN, BLOCK-C. (PART - 1)	Direction N W E S	Owners & Developers :	Date :	Promoted by
		Greenwood Estates. Project Name & Phase : Greenwood Residency.	27.09.2008	Modi Properties & Investments Pvt. Ltd. Phone: +91-40-66335551
			Prepared By : M.Naveen	
			Approved By : Soham Modi	
			Scale : N.T.S	

Plot 415, 211 - 5023

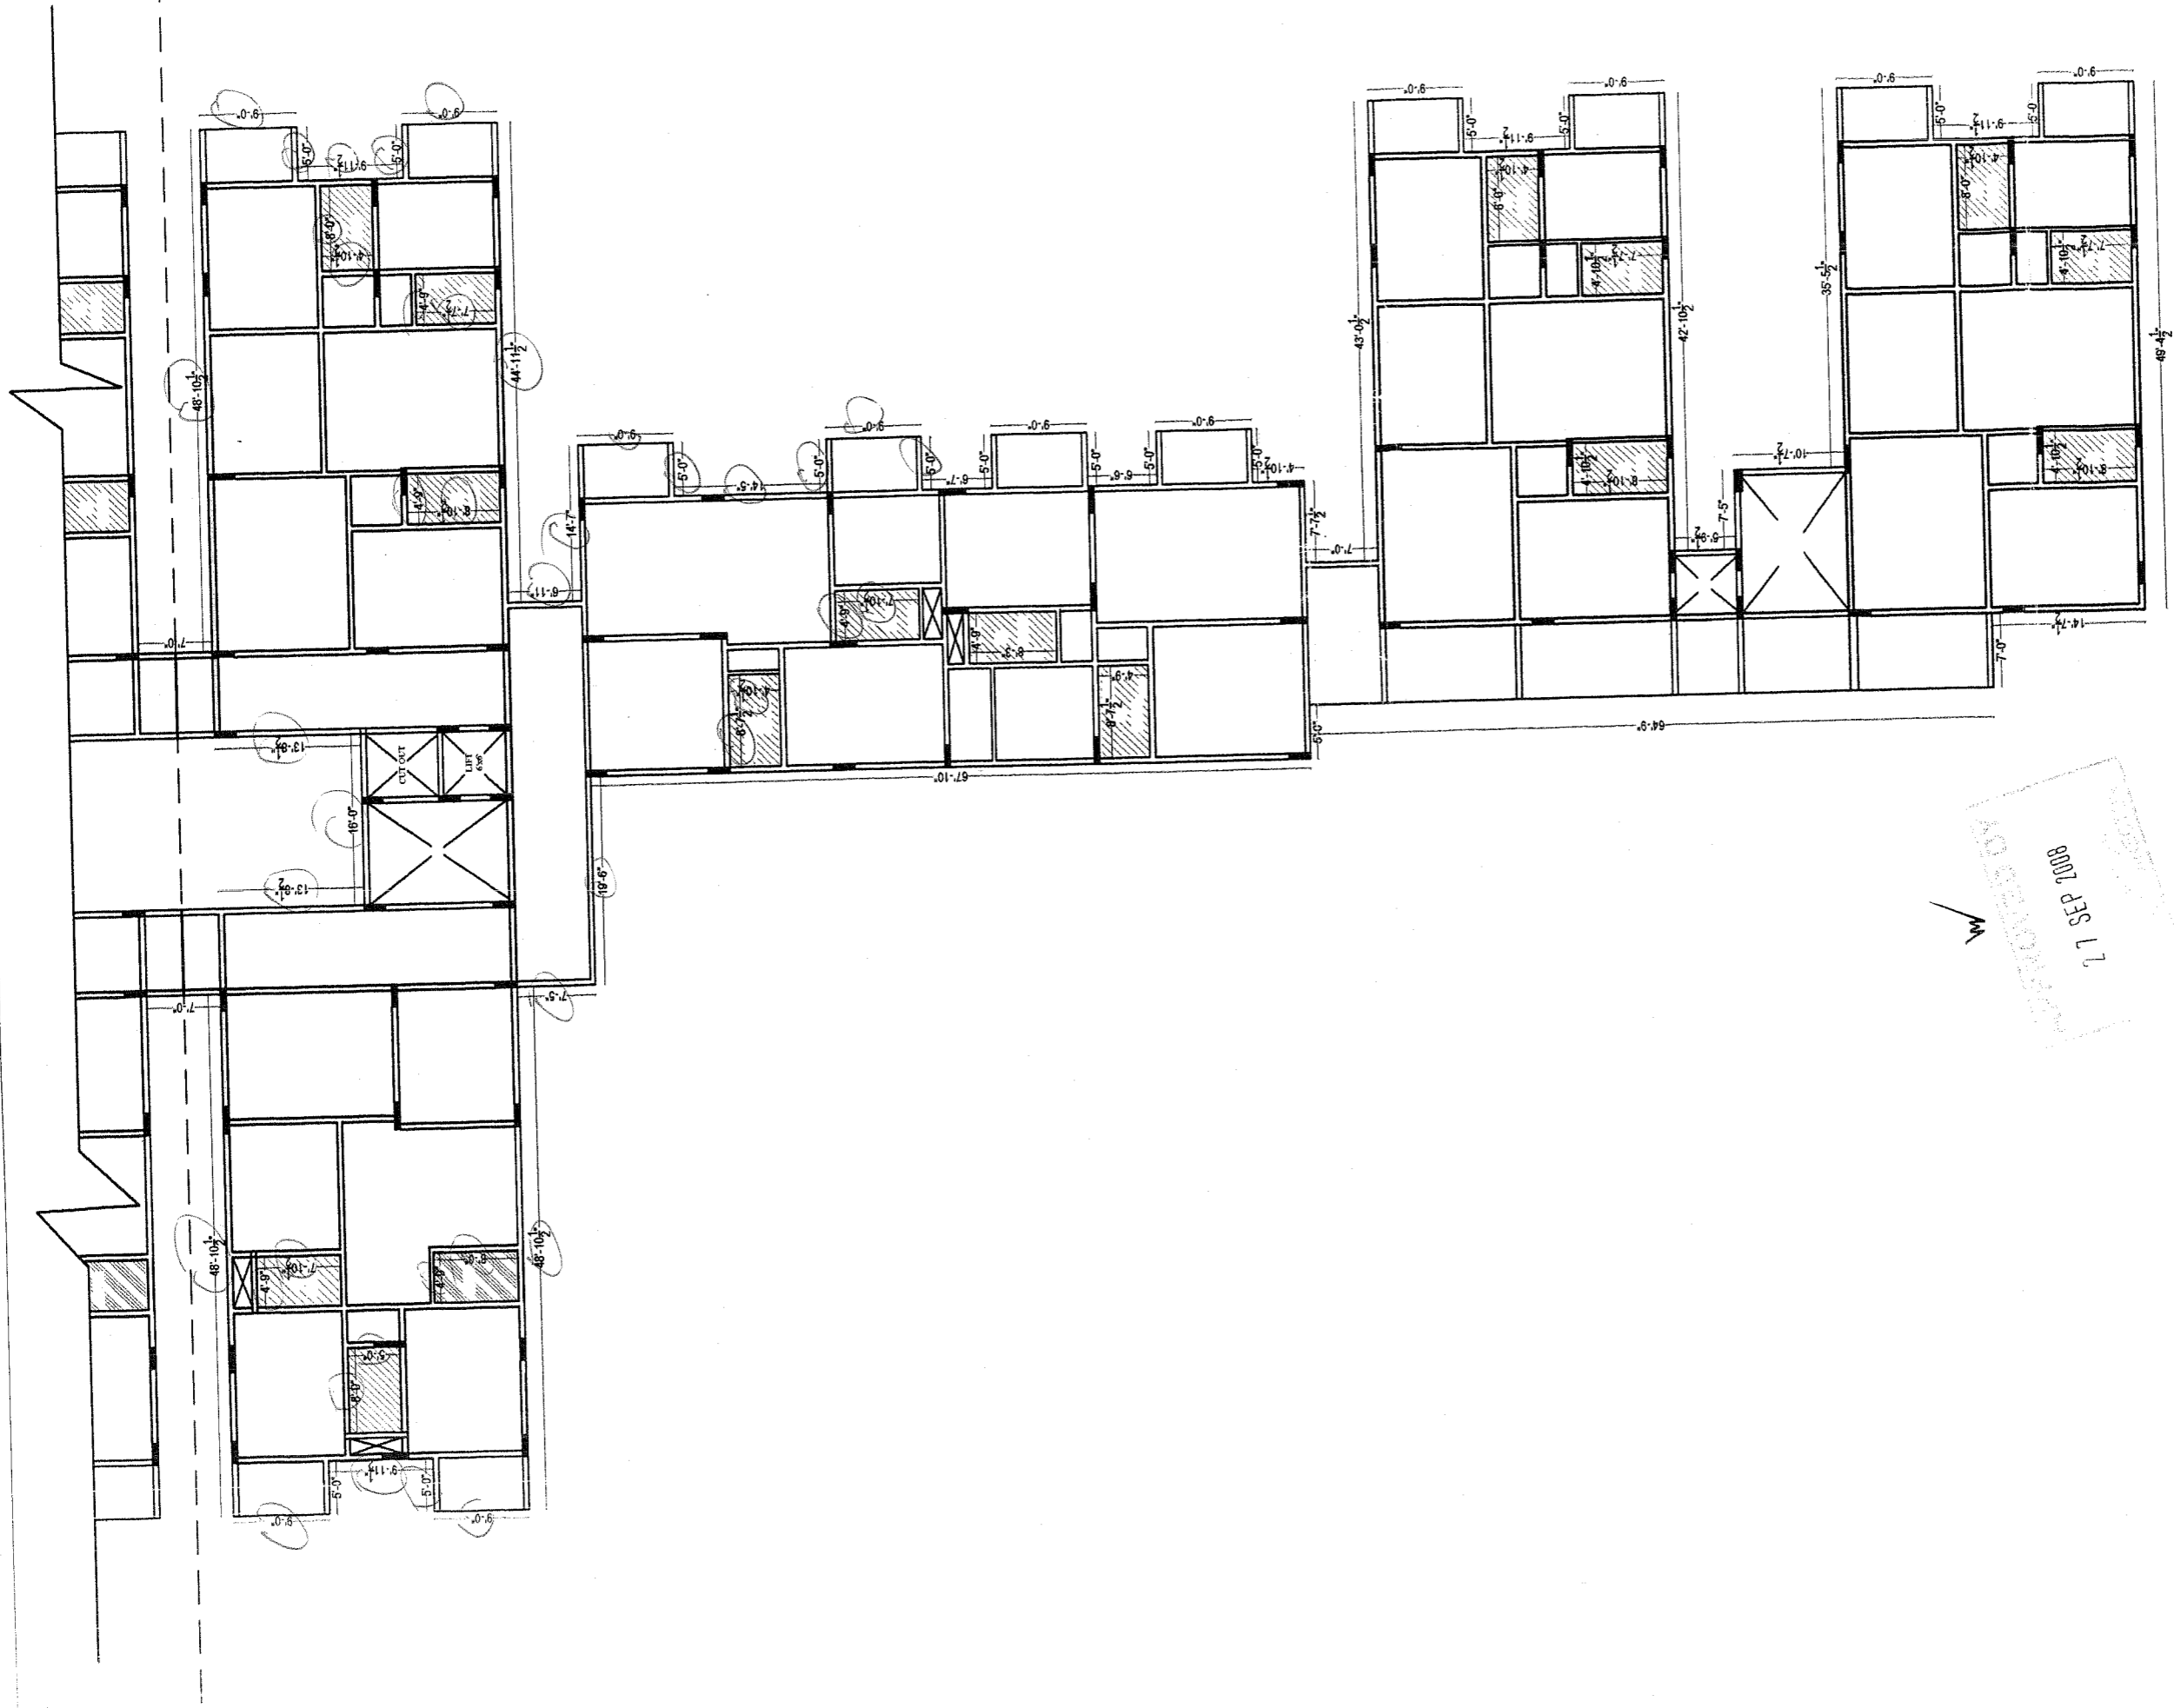

Description
 TYPICAL
 SLAB CHECK PLAN, BLOCK-C.
 (PART - 4)

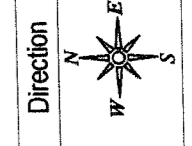


Owners & Developers :
 Greenwood Estates.
 Project Name & Phase :
 Greenwood Residency.

Date :
 Prepared By :
 Approved By :
 Scale :

27.09.2008
 M.Naveen
 Soham Modi
 N.T.S

Promoted by
 Modi Properties &
 Investments Pvt. Ltd.
 Phone: +91-40-66335551

Plot 22, 23 & 26.

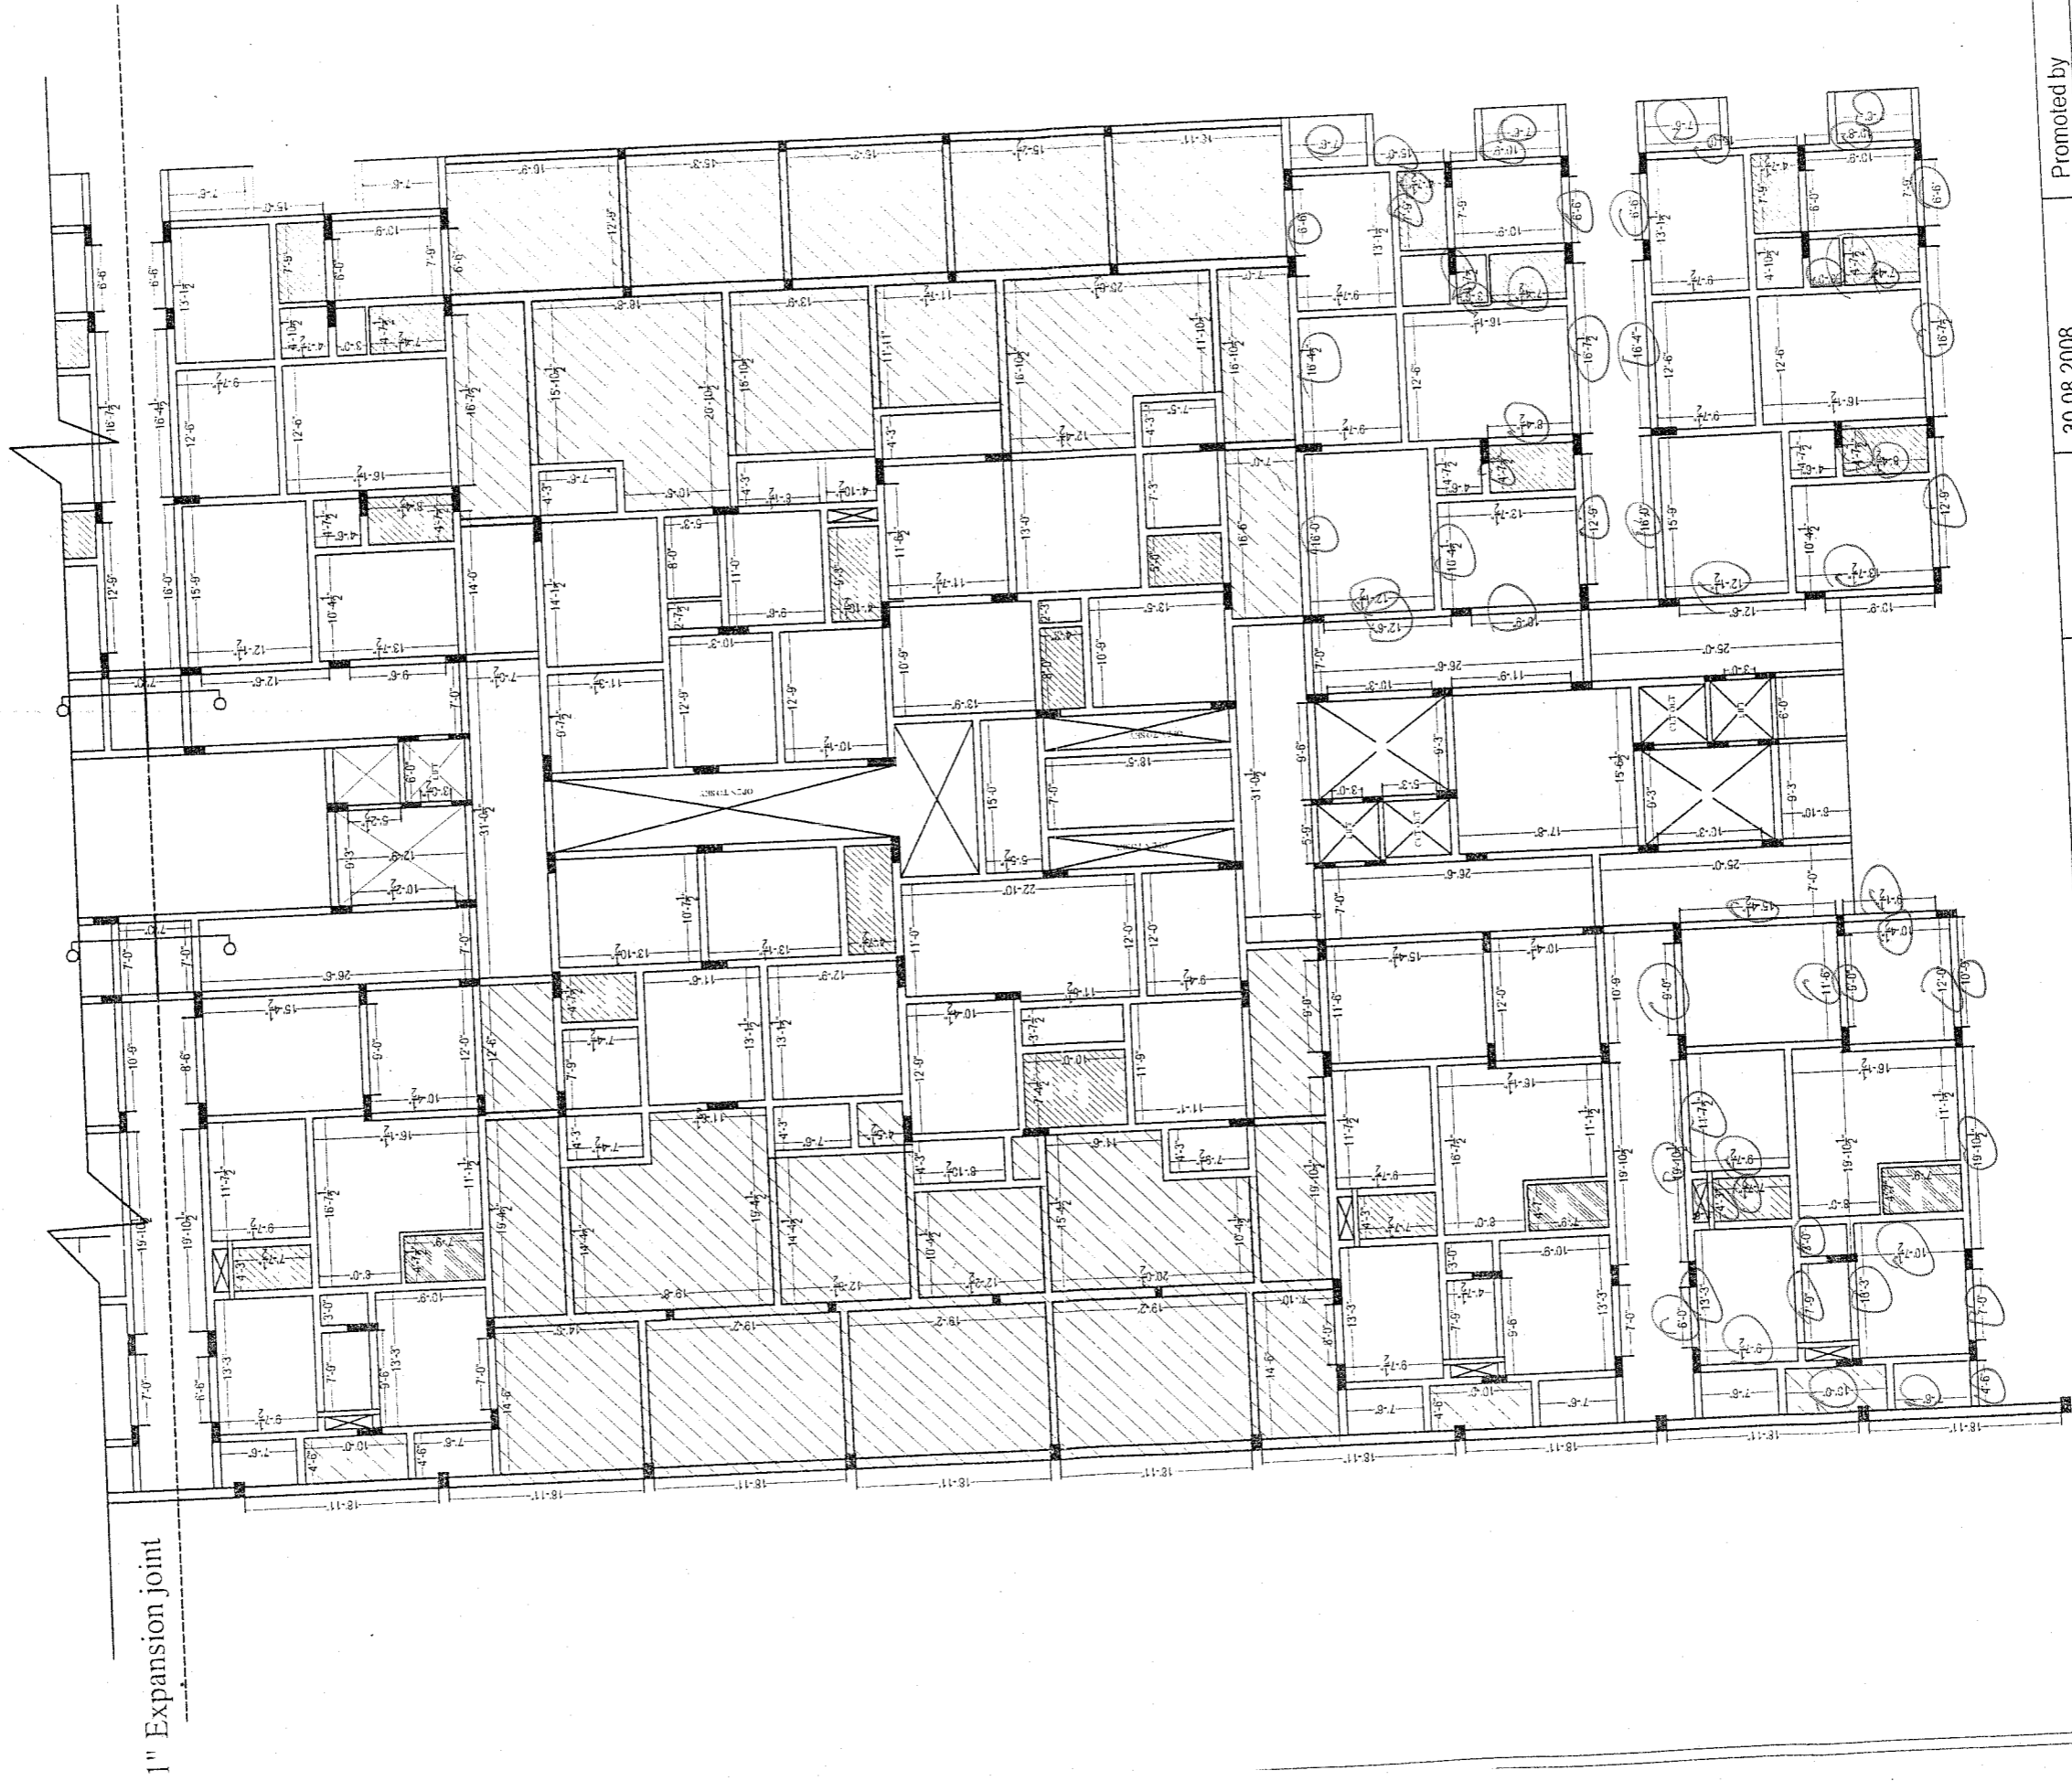


1" Expansion joint

Description

FIRST SLAB CHECK PLAN,
BLOCK-A, (PART - 4)

Direction

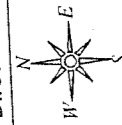

Owners & Developers :

Greenwood Estates.

Project Name & Phase :

Greenwood Residency.

Date :

30.08.2008

Prepared By :

M.Naveen

Approved By :

Soham Modi


Scale :


N.T.S

Promoted by

Modi Properties &
Investments Pvt. Ltd.


Phone/491-40-66335551

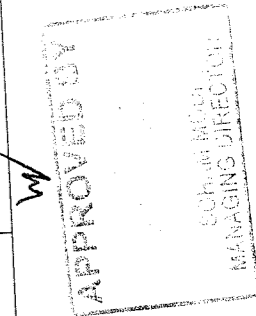

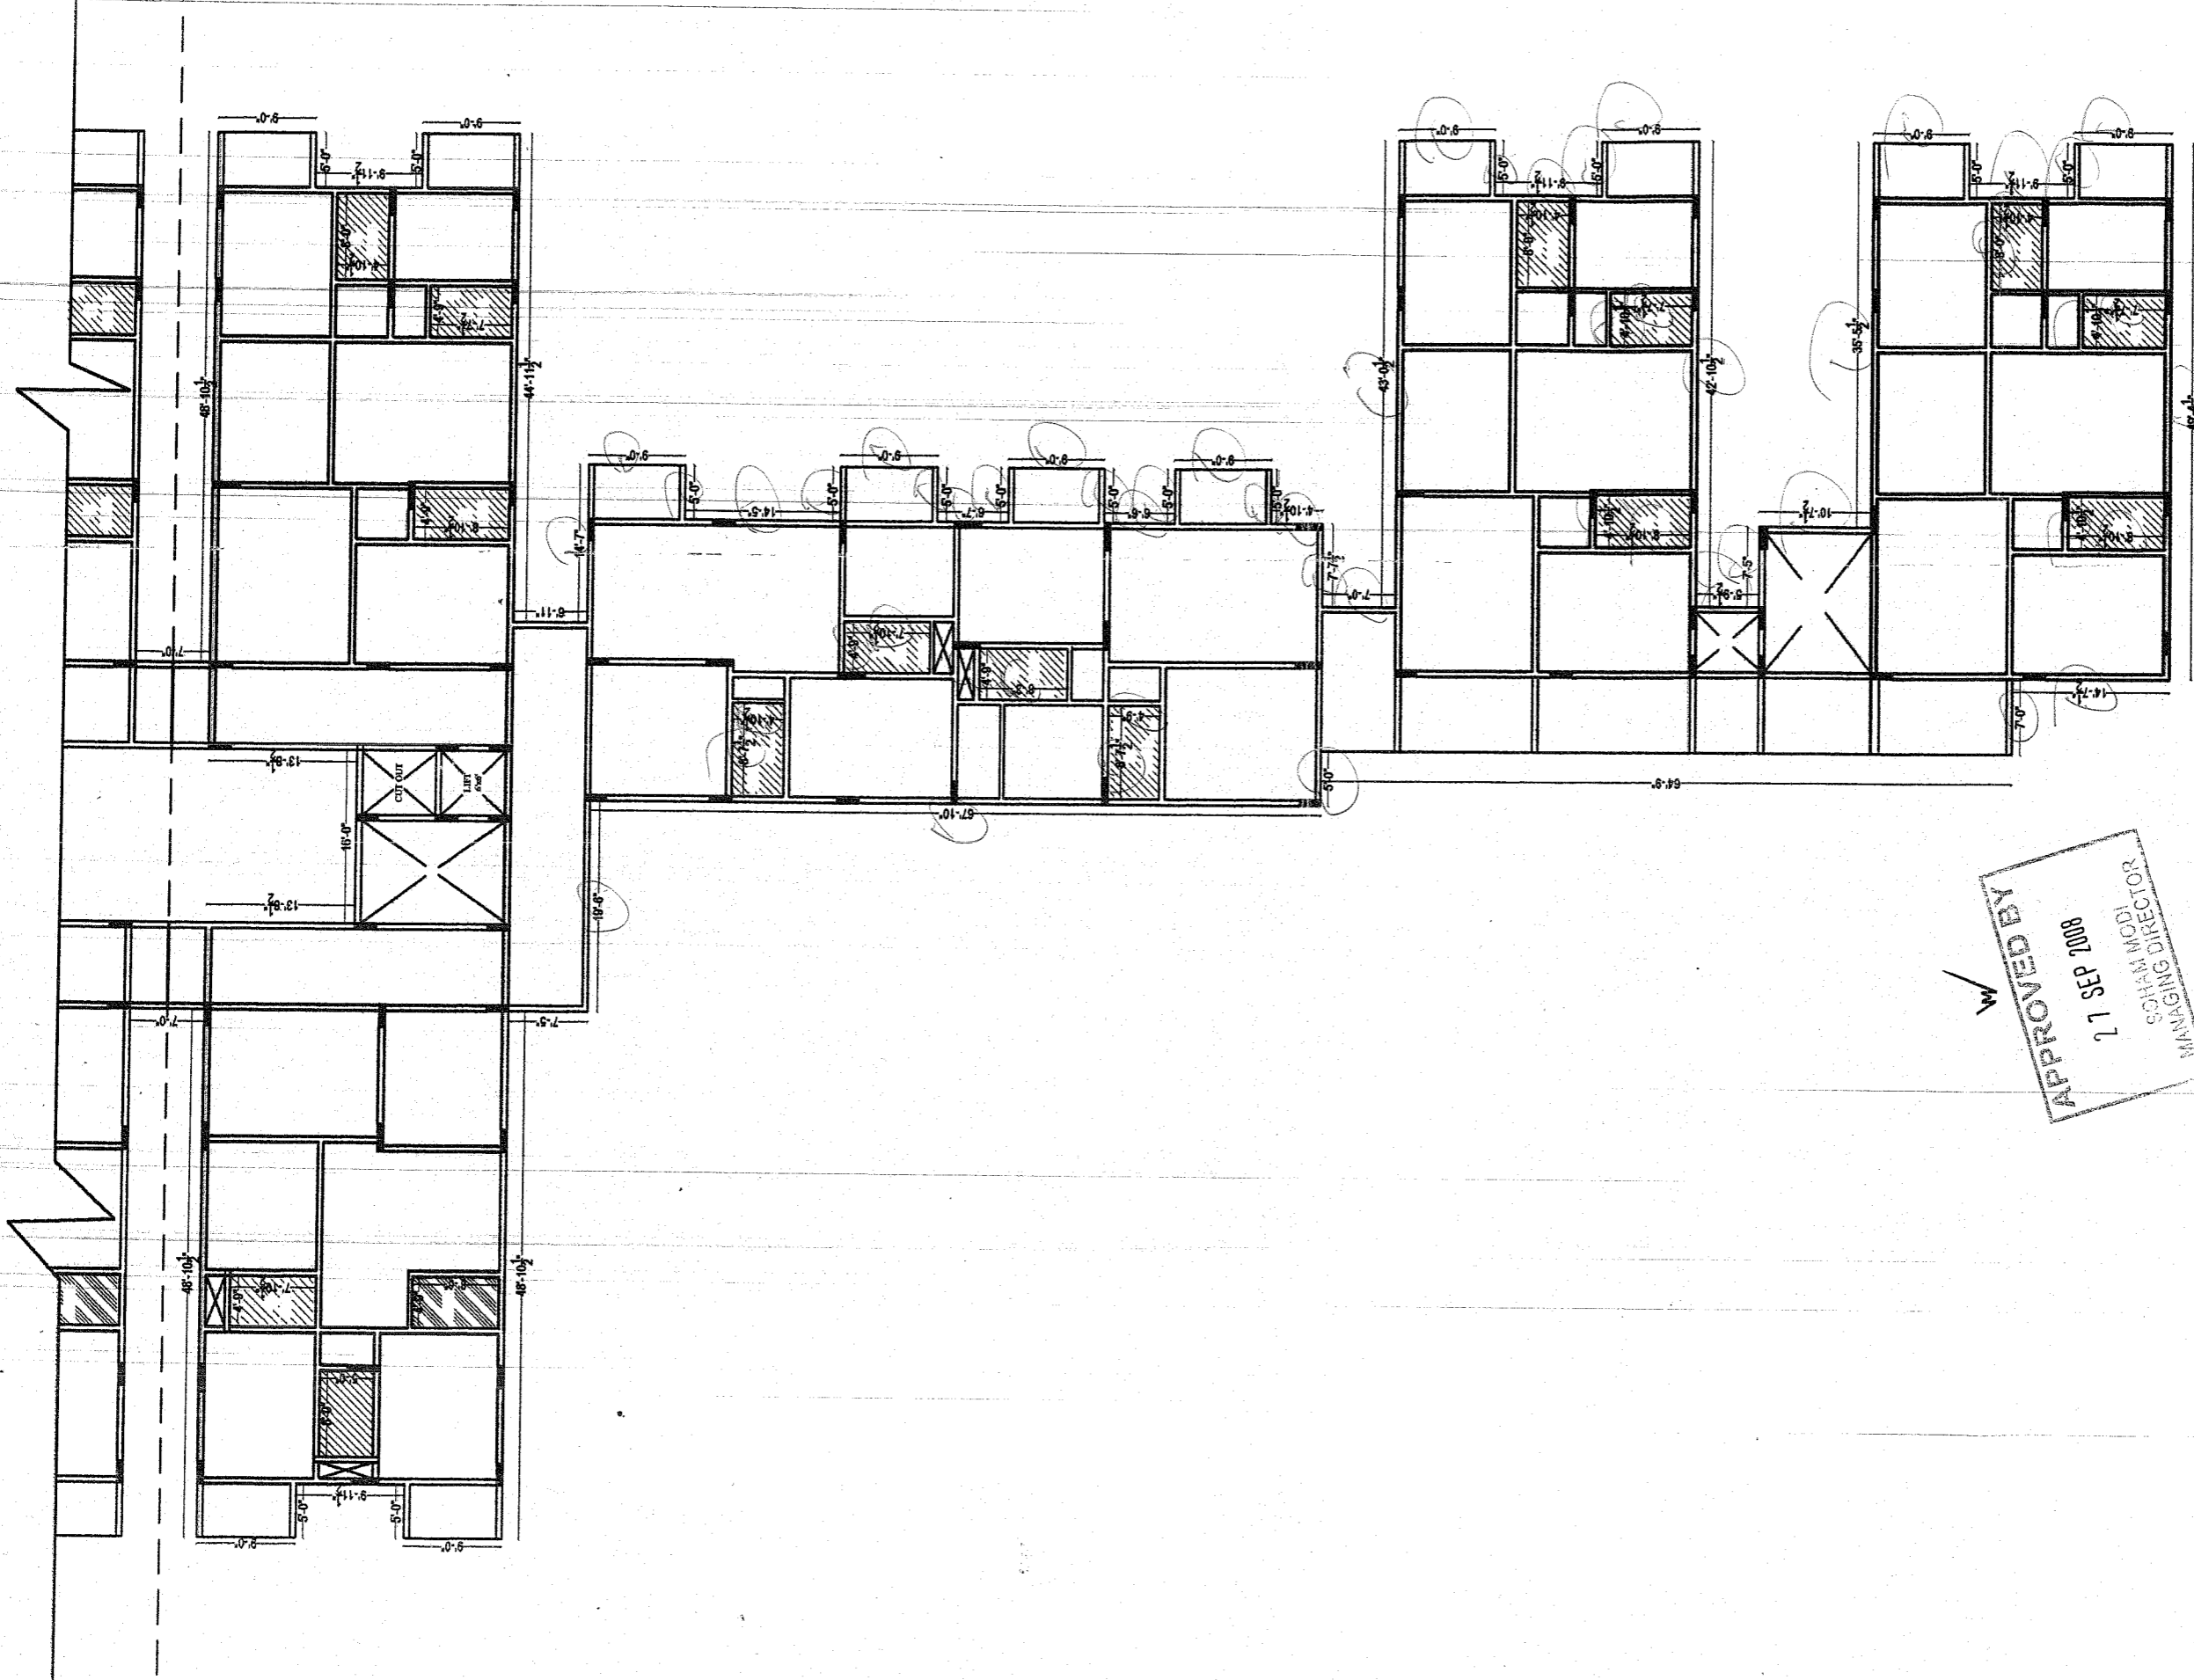

W
 APPROVED BY
 27 SEP 2008
 SOHAM MODI
 MANAGING DIRECTOR

Description P1C A1 LAB CHECK PLAN, BLOCK-C. (PART - 4)	Direction N W E S	Owners & Developers :	Date :	Promoted by	
		Greenwood Estates.	27.09.2008	Modi Properties & Investments Pvt. Ltd.	
Project Name & Phase :		Prepared By :	Approved By :		
Greenwood Residency.		M.Naveen	Soham Modi		
		Scale :	Phone: +91-40-66835551		
			N.T.S		

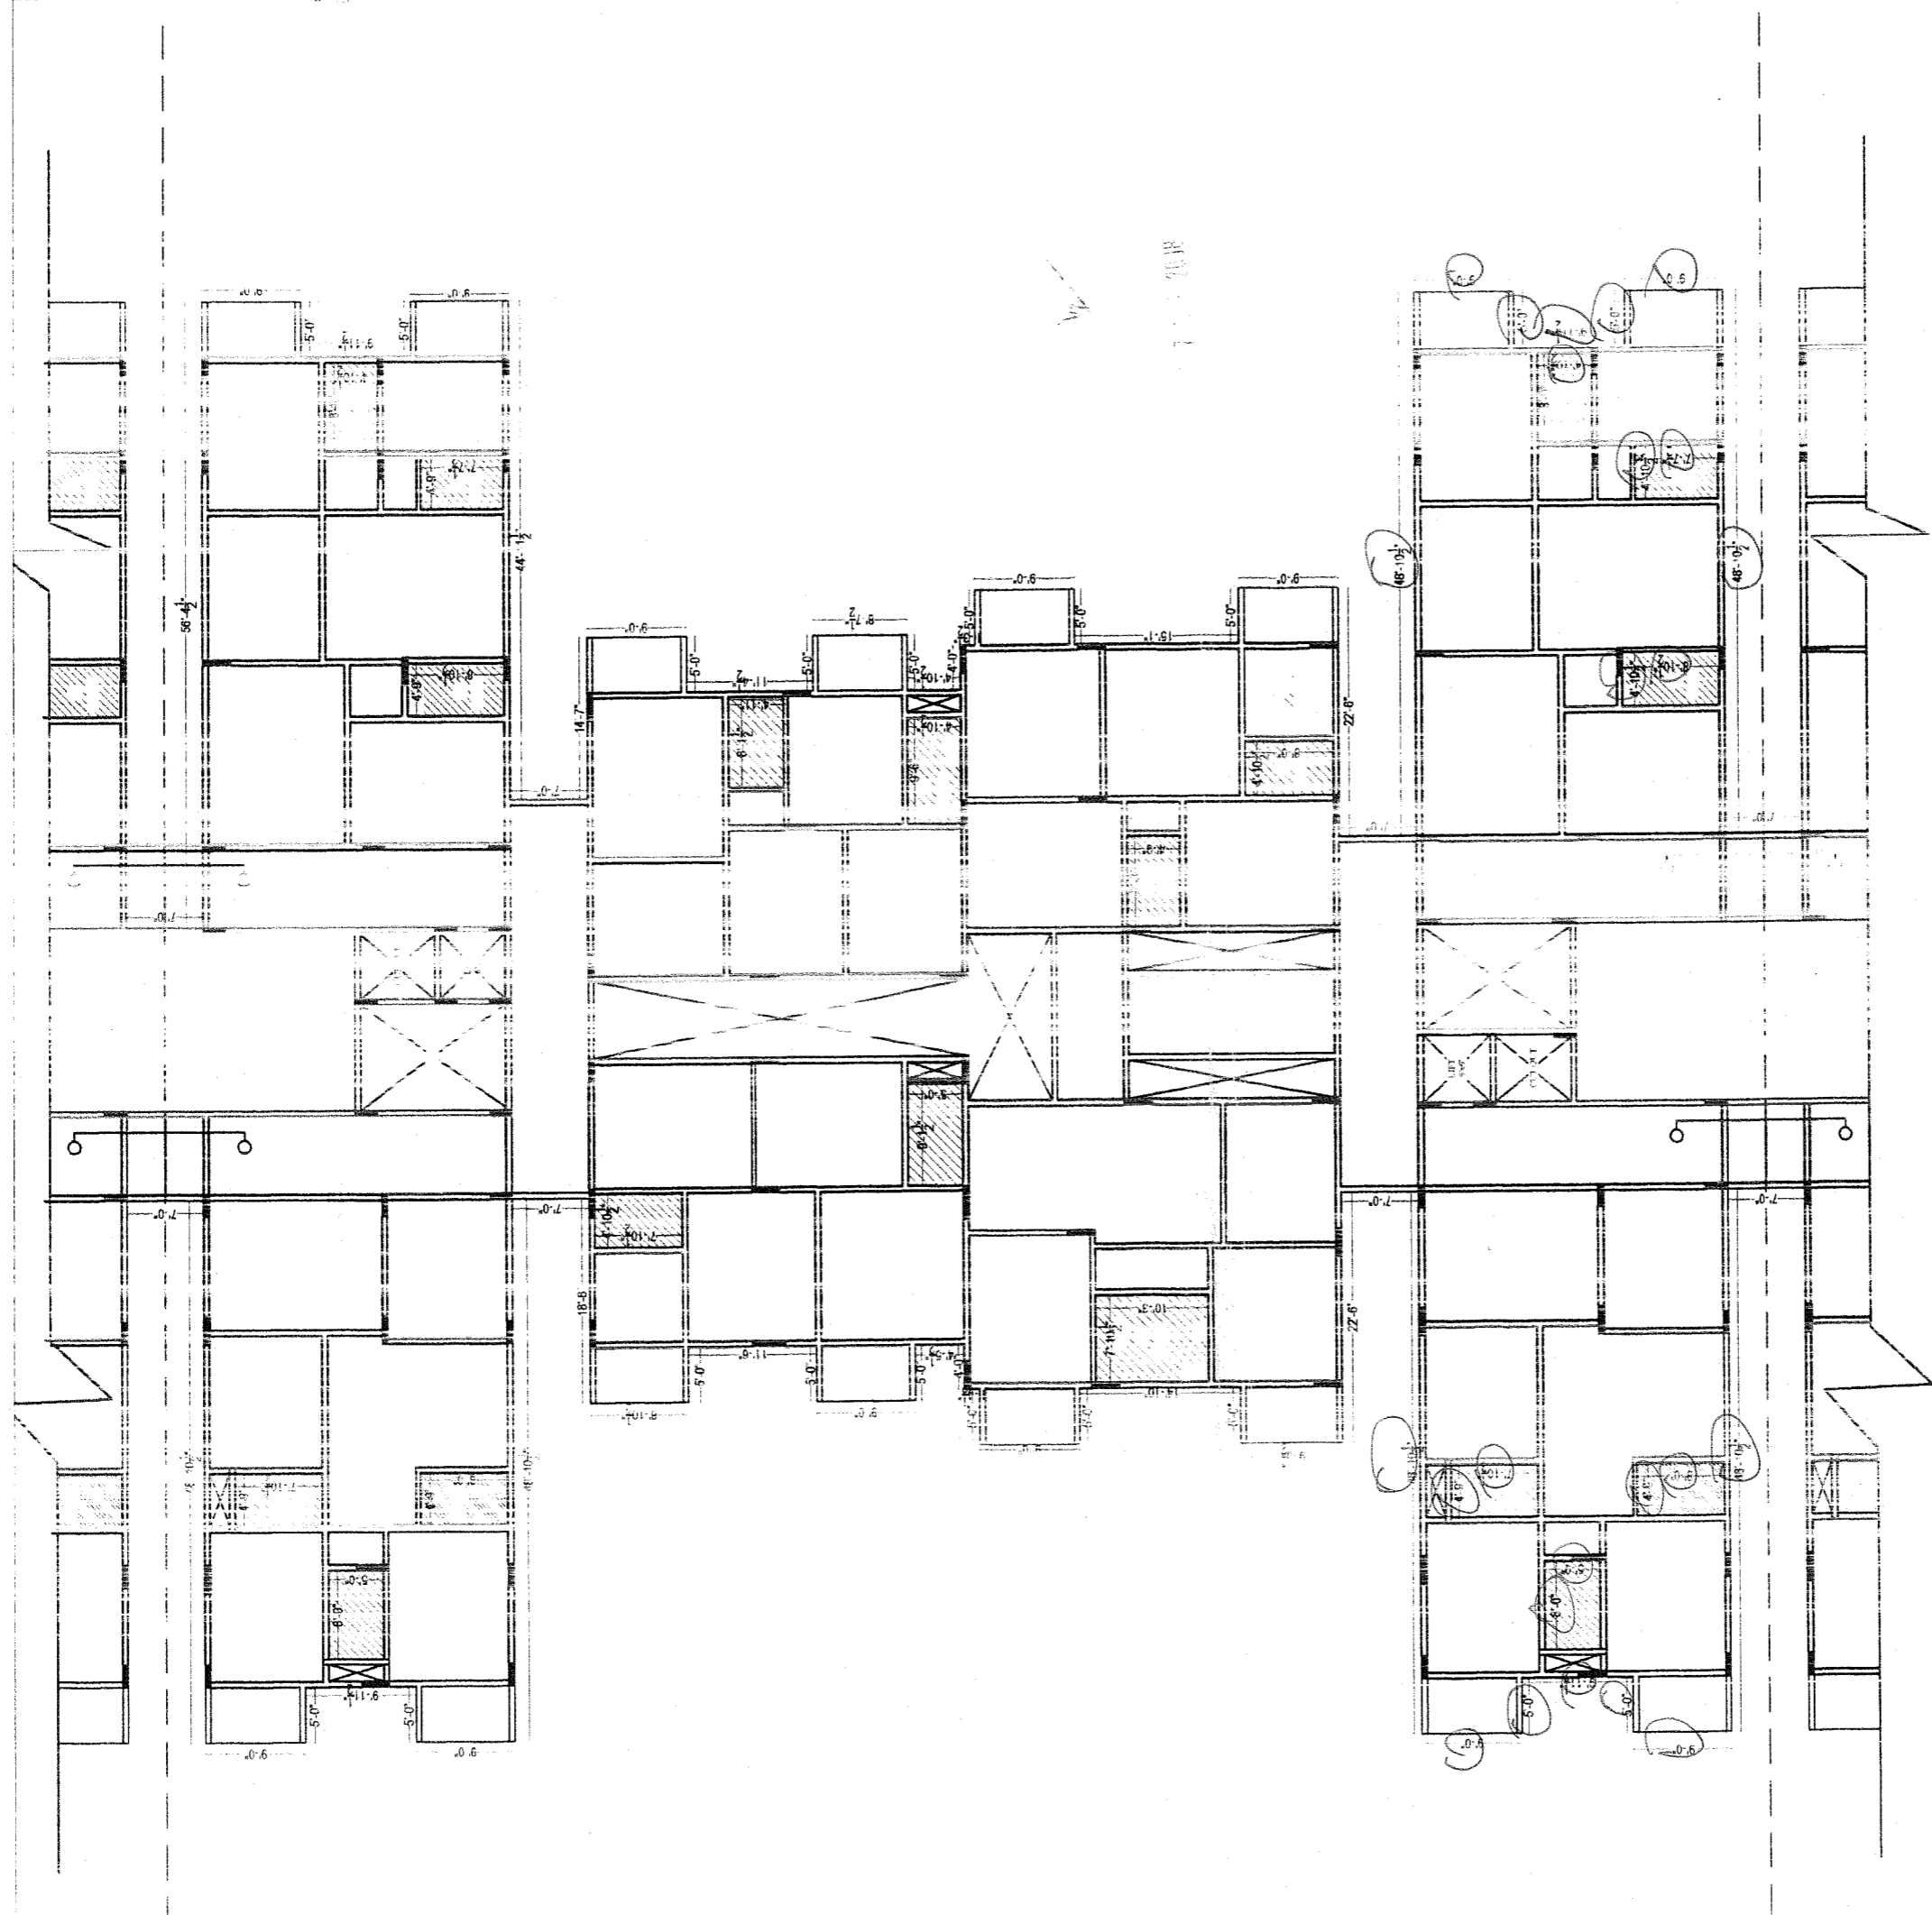

Description

TYPICAL
 4 SLAB CHECK PLAN, BLOCK-C.
 (PART - 2)

Direction



Owners & Developers :

Greenwood Estates.
 Project Name & Phase :
 Greenwood Residency.

Date :

27.09.2008

Prepared By :

M.Naveen

Approved By :

Soham Modi


Scale :

N.T.S

Prepared by


Modi Properties &
 Investments Pvt. Ltd.
 Phone: +91-40-66335551

13,16 Plan 2 Slab

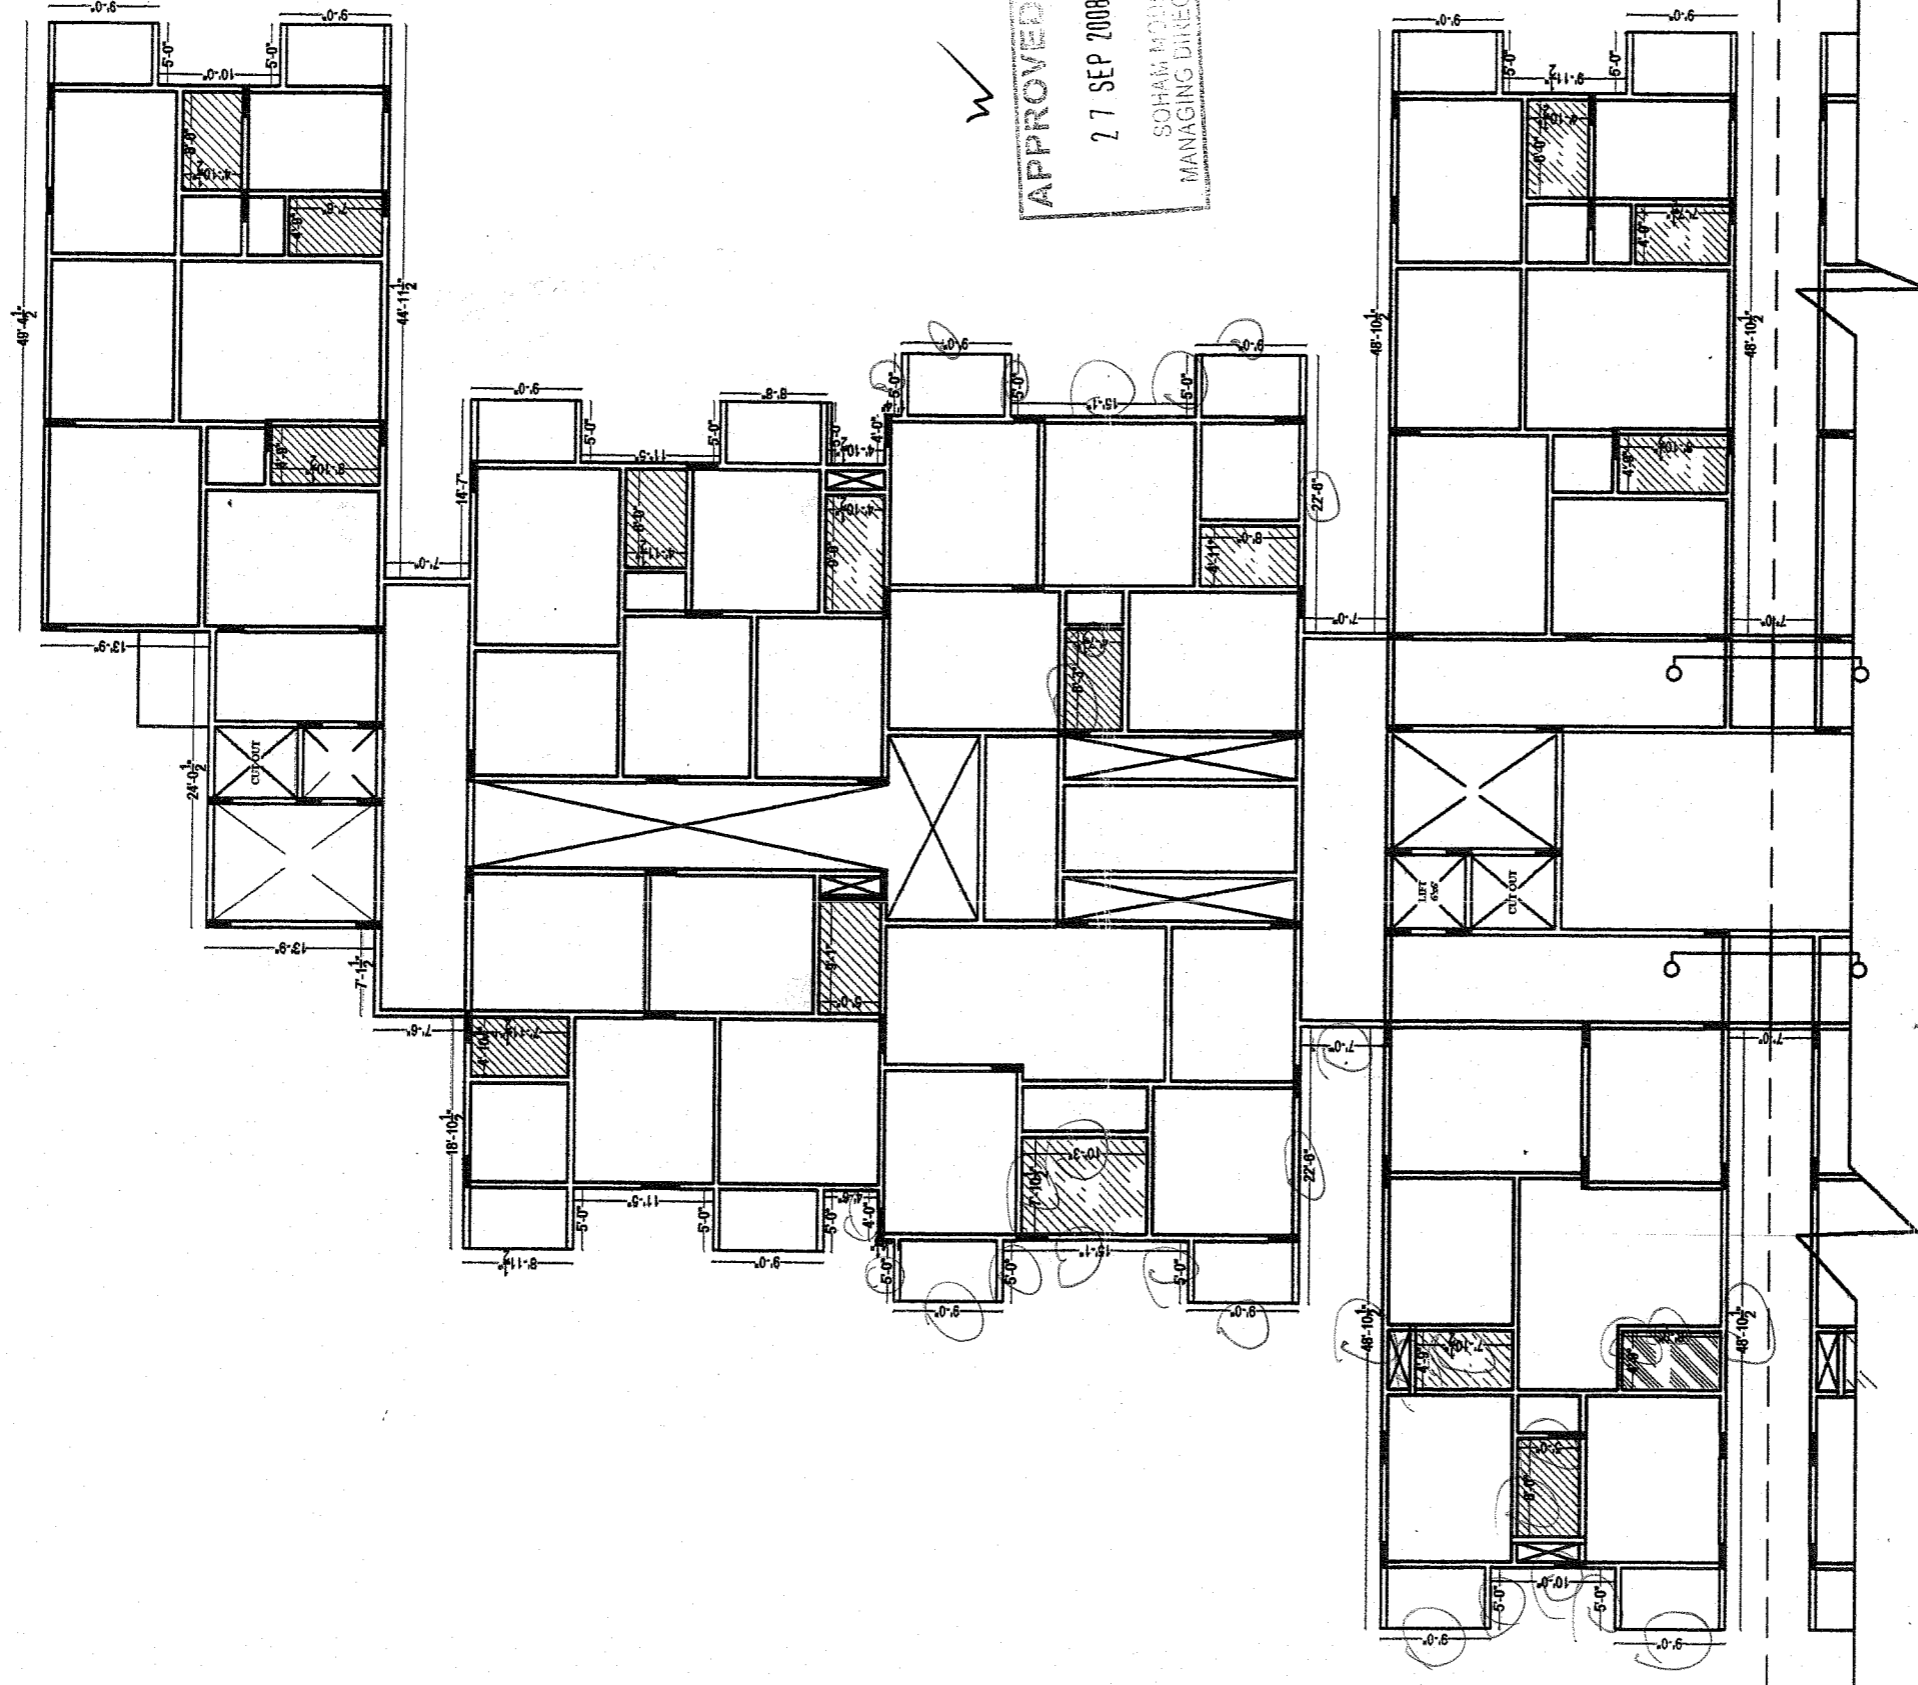


Description TYPICAL A SLAB CHECK PLAN, BLOCK-C. (PART - 1)	Direction N W E S	Owners & Developers :	Date :	Promoted by	
		Greenwood Estates. Project Name & Phase : Greenwood Residency.	27.09.2008	Modi Properties & Investments Pvt. Ltd.	Phone: +91-40-66335551
			Prepared By :		
			Approved By :		
			Scale :		

Flat no: G/S 2/1 Slab - 2

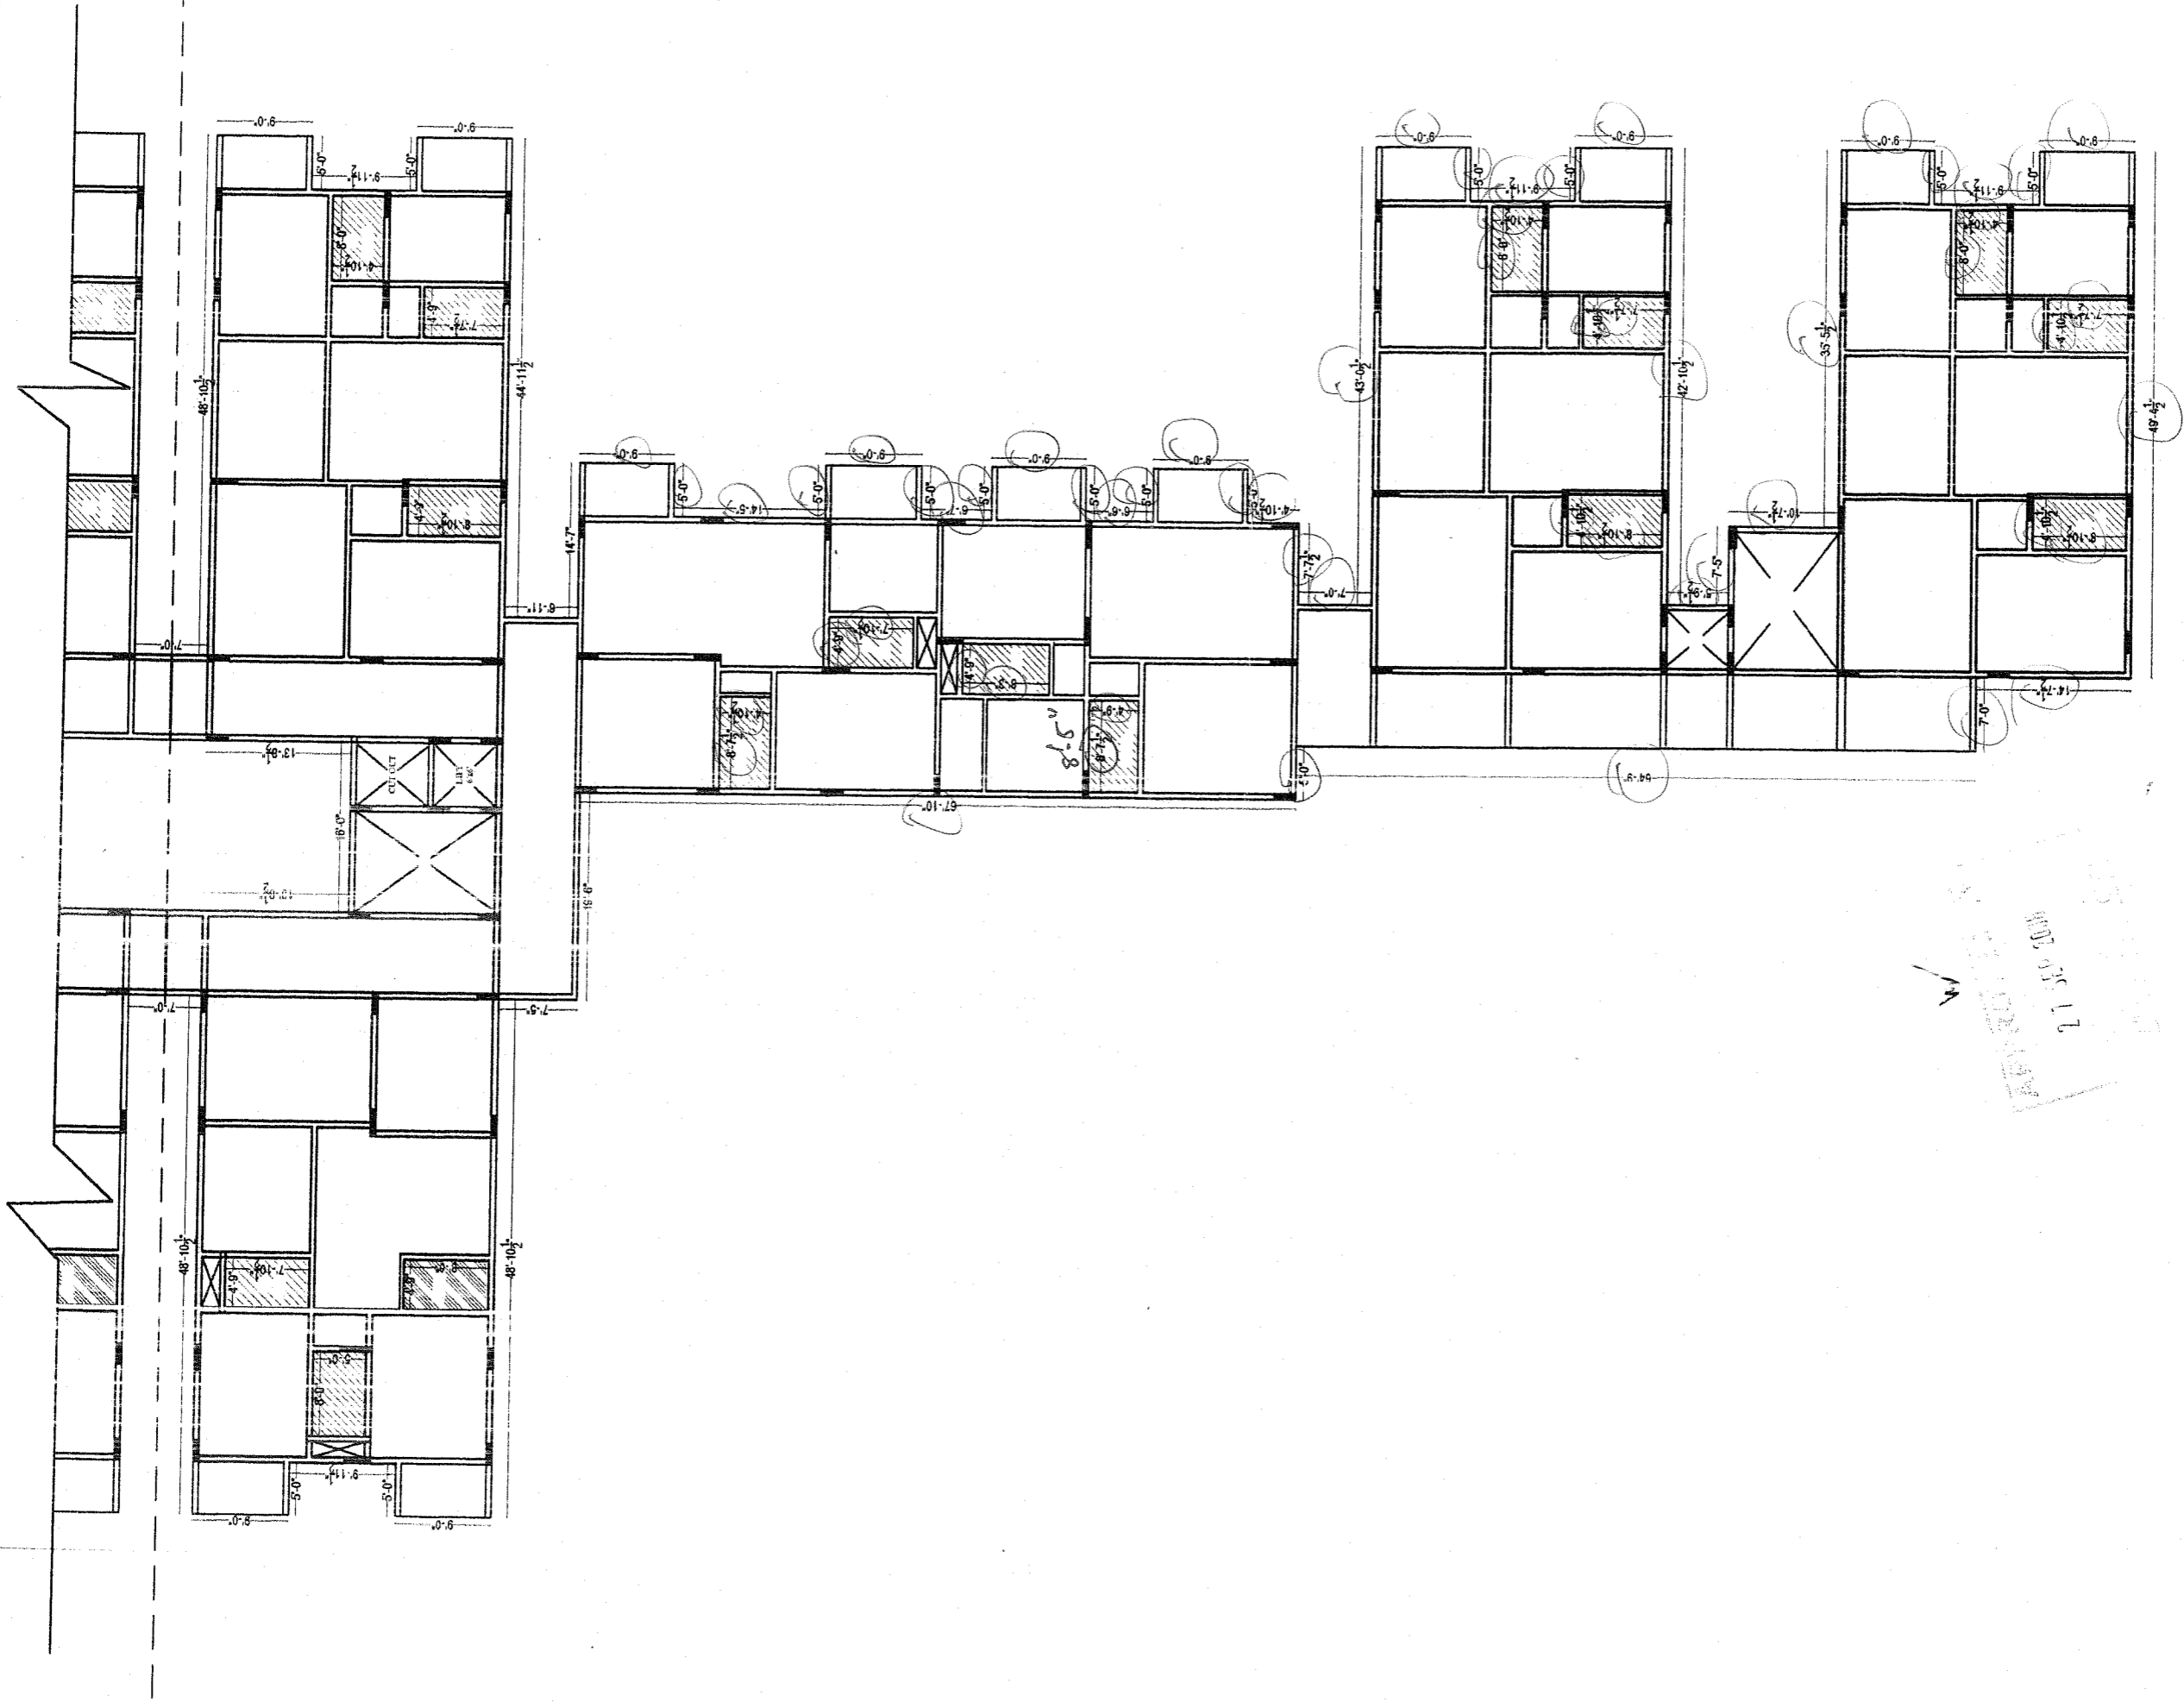

Description	Direction	Owners & Developers :	Date :	Promoted by
TYPICAL SLAB CHECK PLAN, BLOCK-C (PART - 4)		Greenwood Estates.	27.09.2008	Modi Properties & Investments Pvt. Ltd.
		Project Name & Phase :	Prepared By :	
		Greenwood Residency.	M.Naveen	
			Approved By :	
			Soham Modi	
			Scale :	
			N.T.S	Phone: +91-40-66335551


Flat nos: 2728 29 @ Slab No: 2

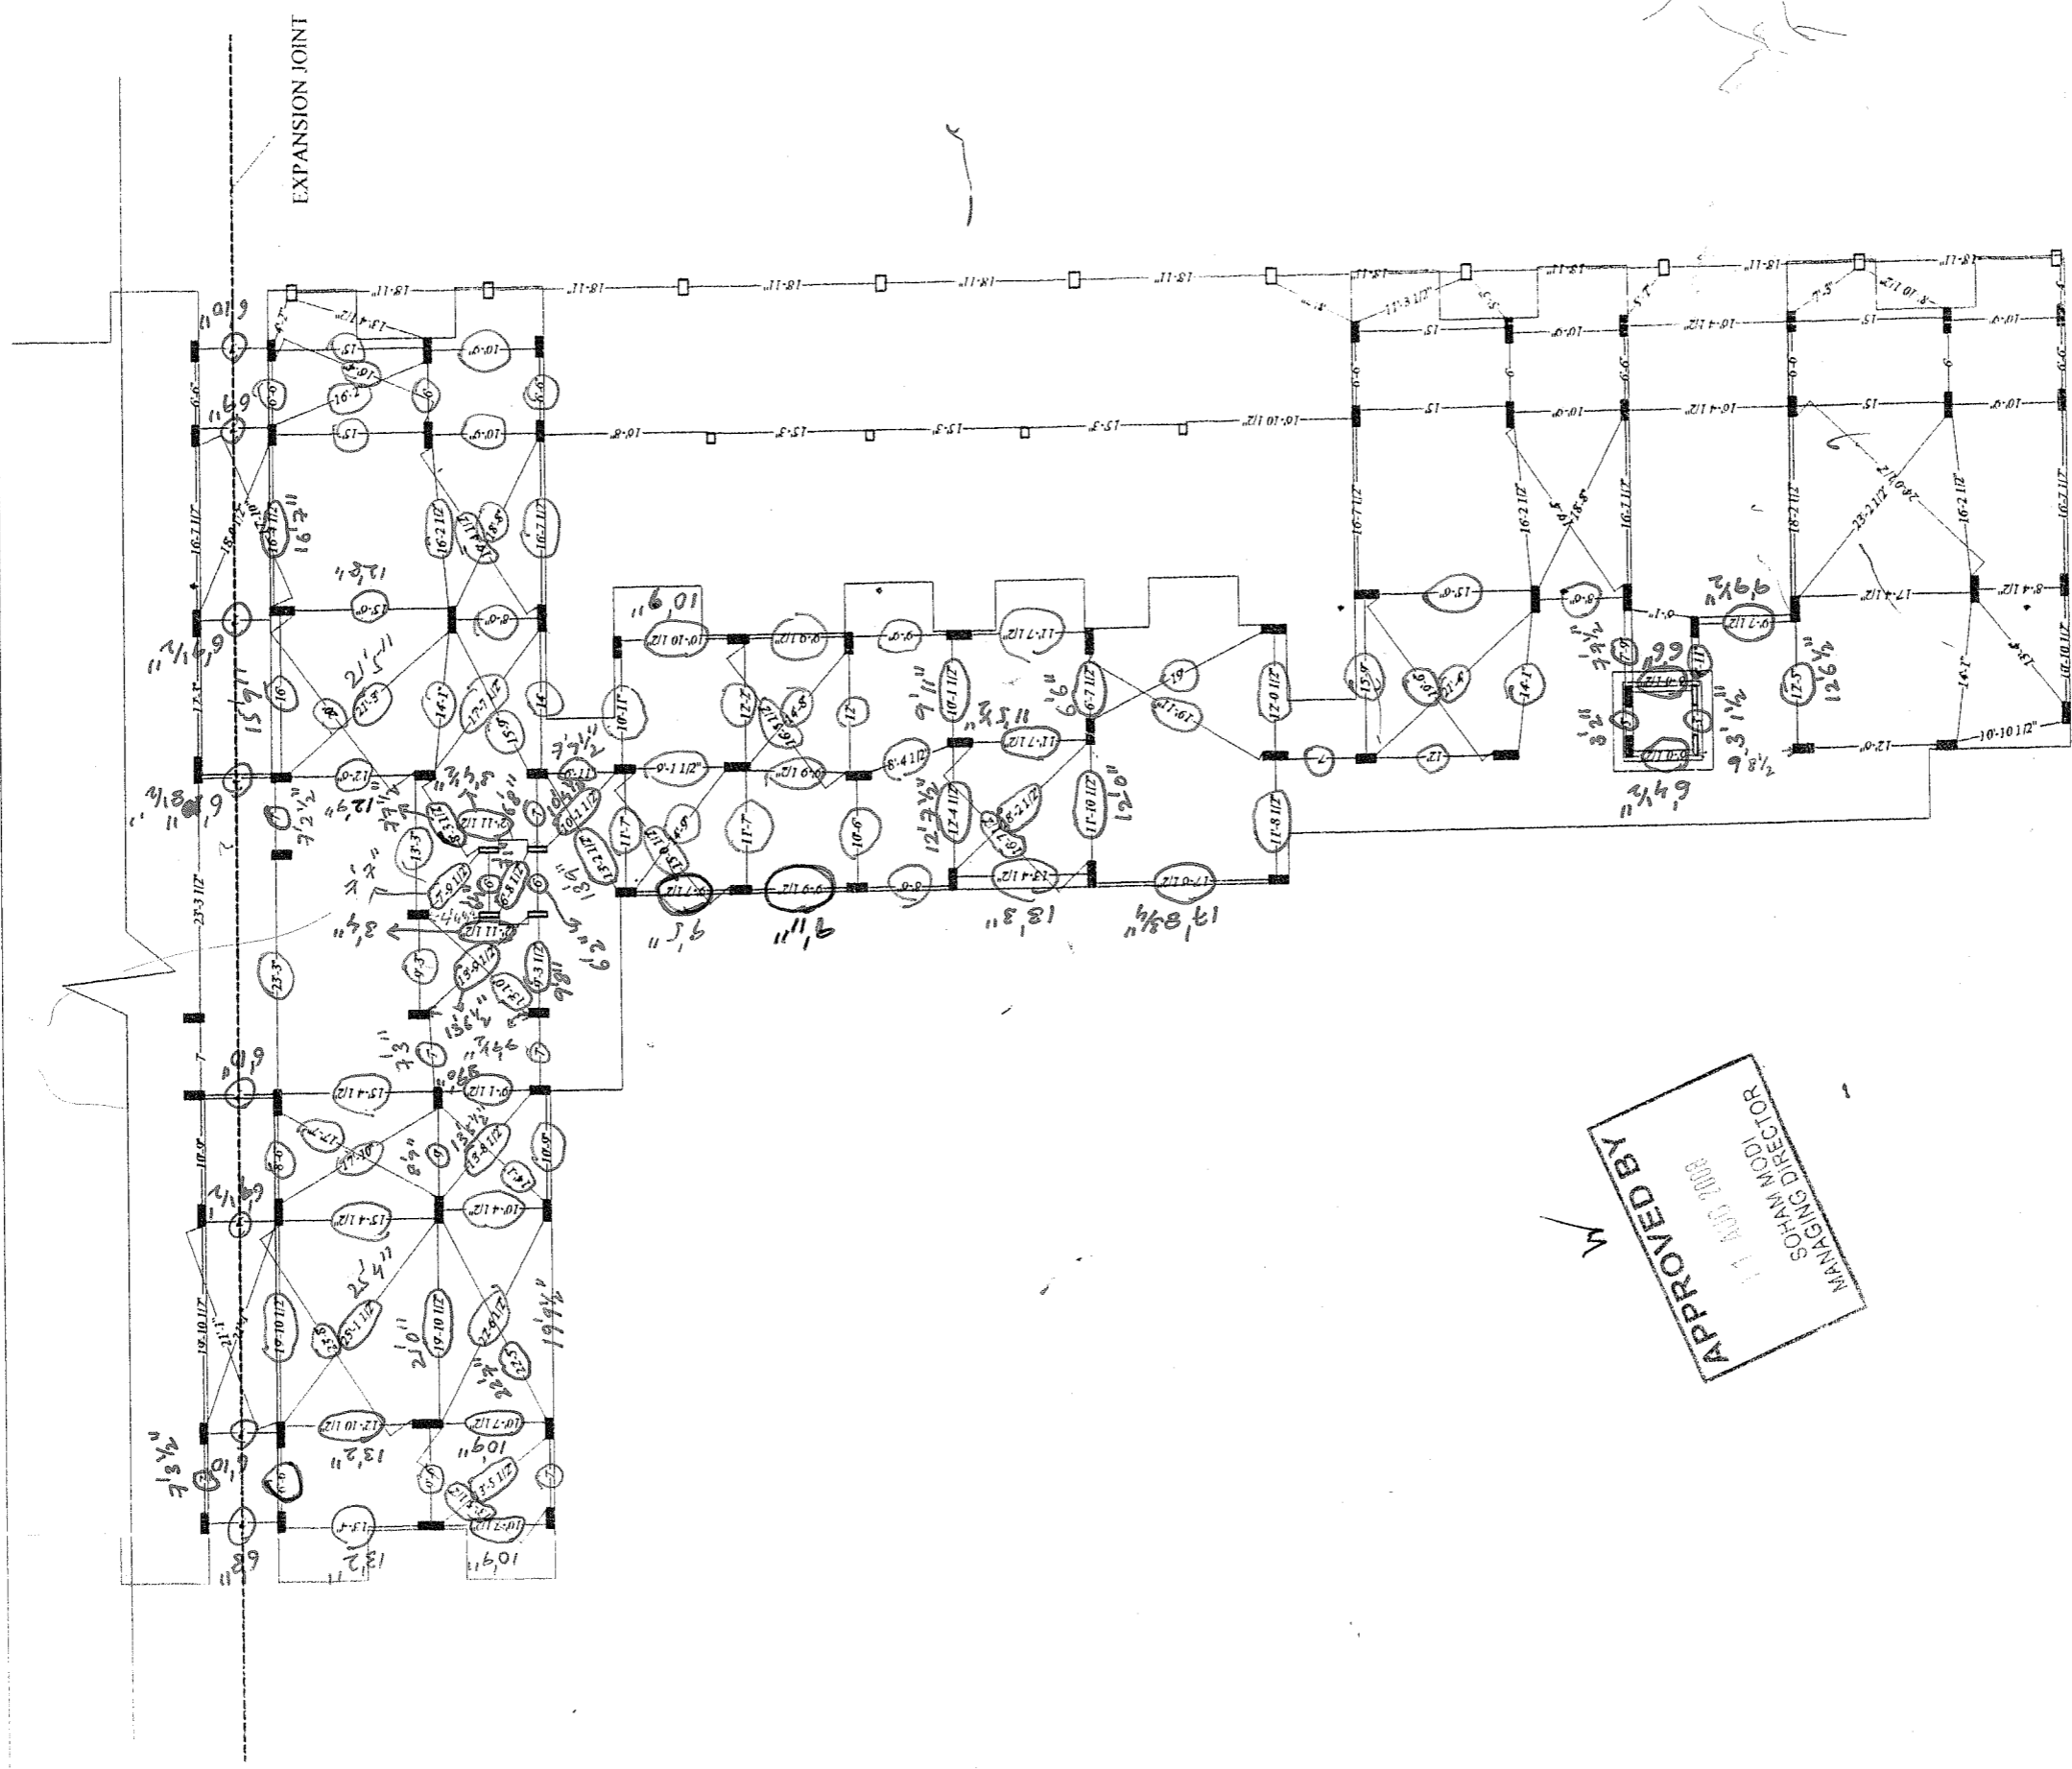

APPROVED BY
 17 AUG 2008
 SOHAM MODI
 MANAGING DIRECTOR

Description	Direction	Owners & Developers:	Date:	Promoted by
QUALITY CONTROL COLUMN POSITION CHECK PLAN C-BLOCK, PART - 4 FL No: 29, 28, 27, 26,		Green Wood Estates	09.08.2008	Modi Properties &
		Project Name & Phase:	Prepared By: Naveen	Investments Pvt. Ltd.
		Green Wood Residency	Approved By: Soham Modi	Phone: +91-40-66335551
			Scale: N.T.S	

22 2 23

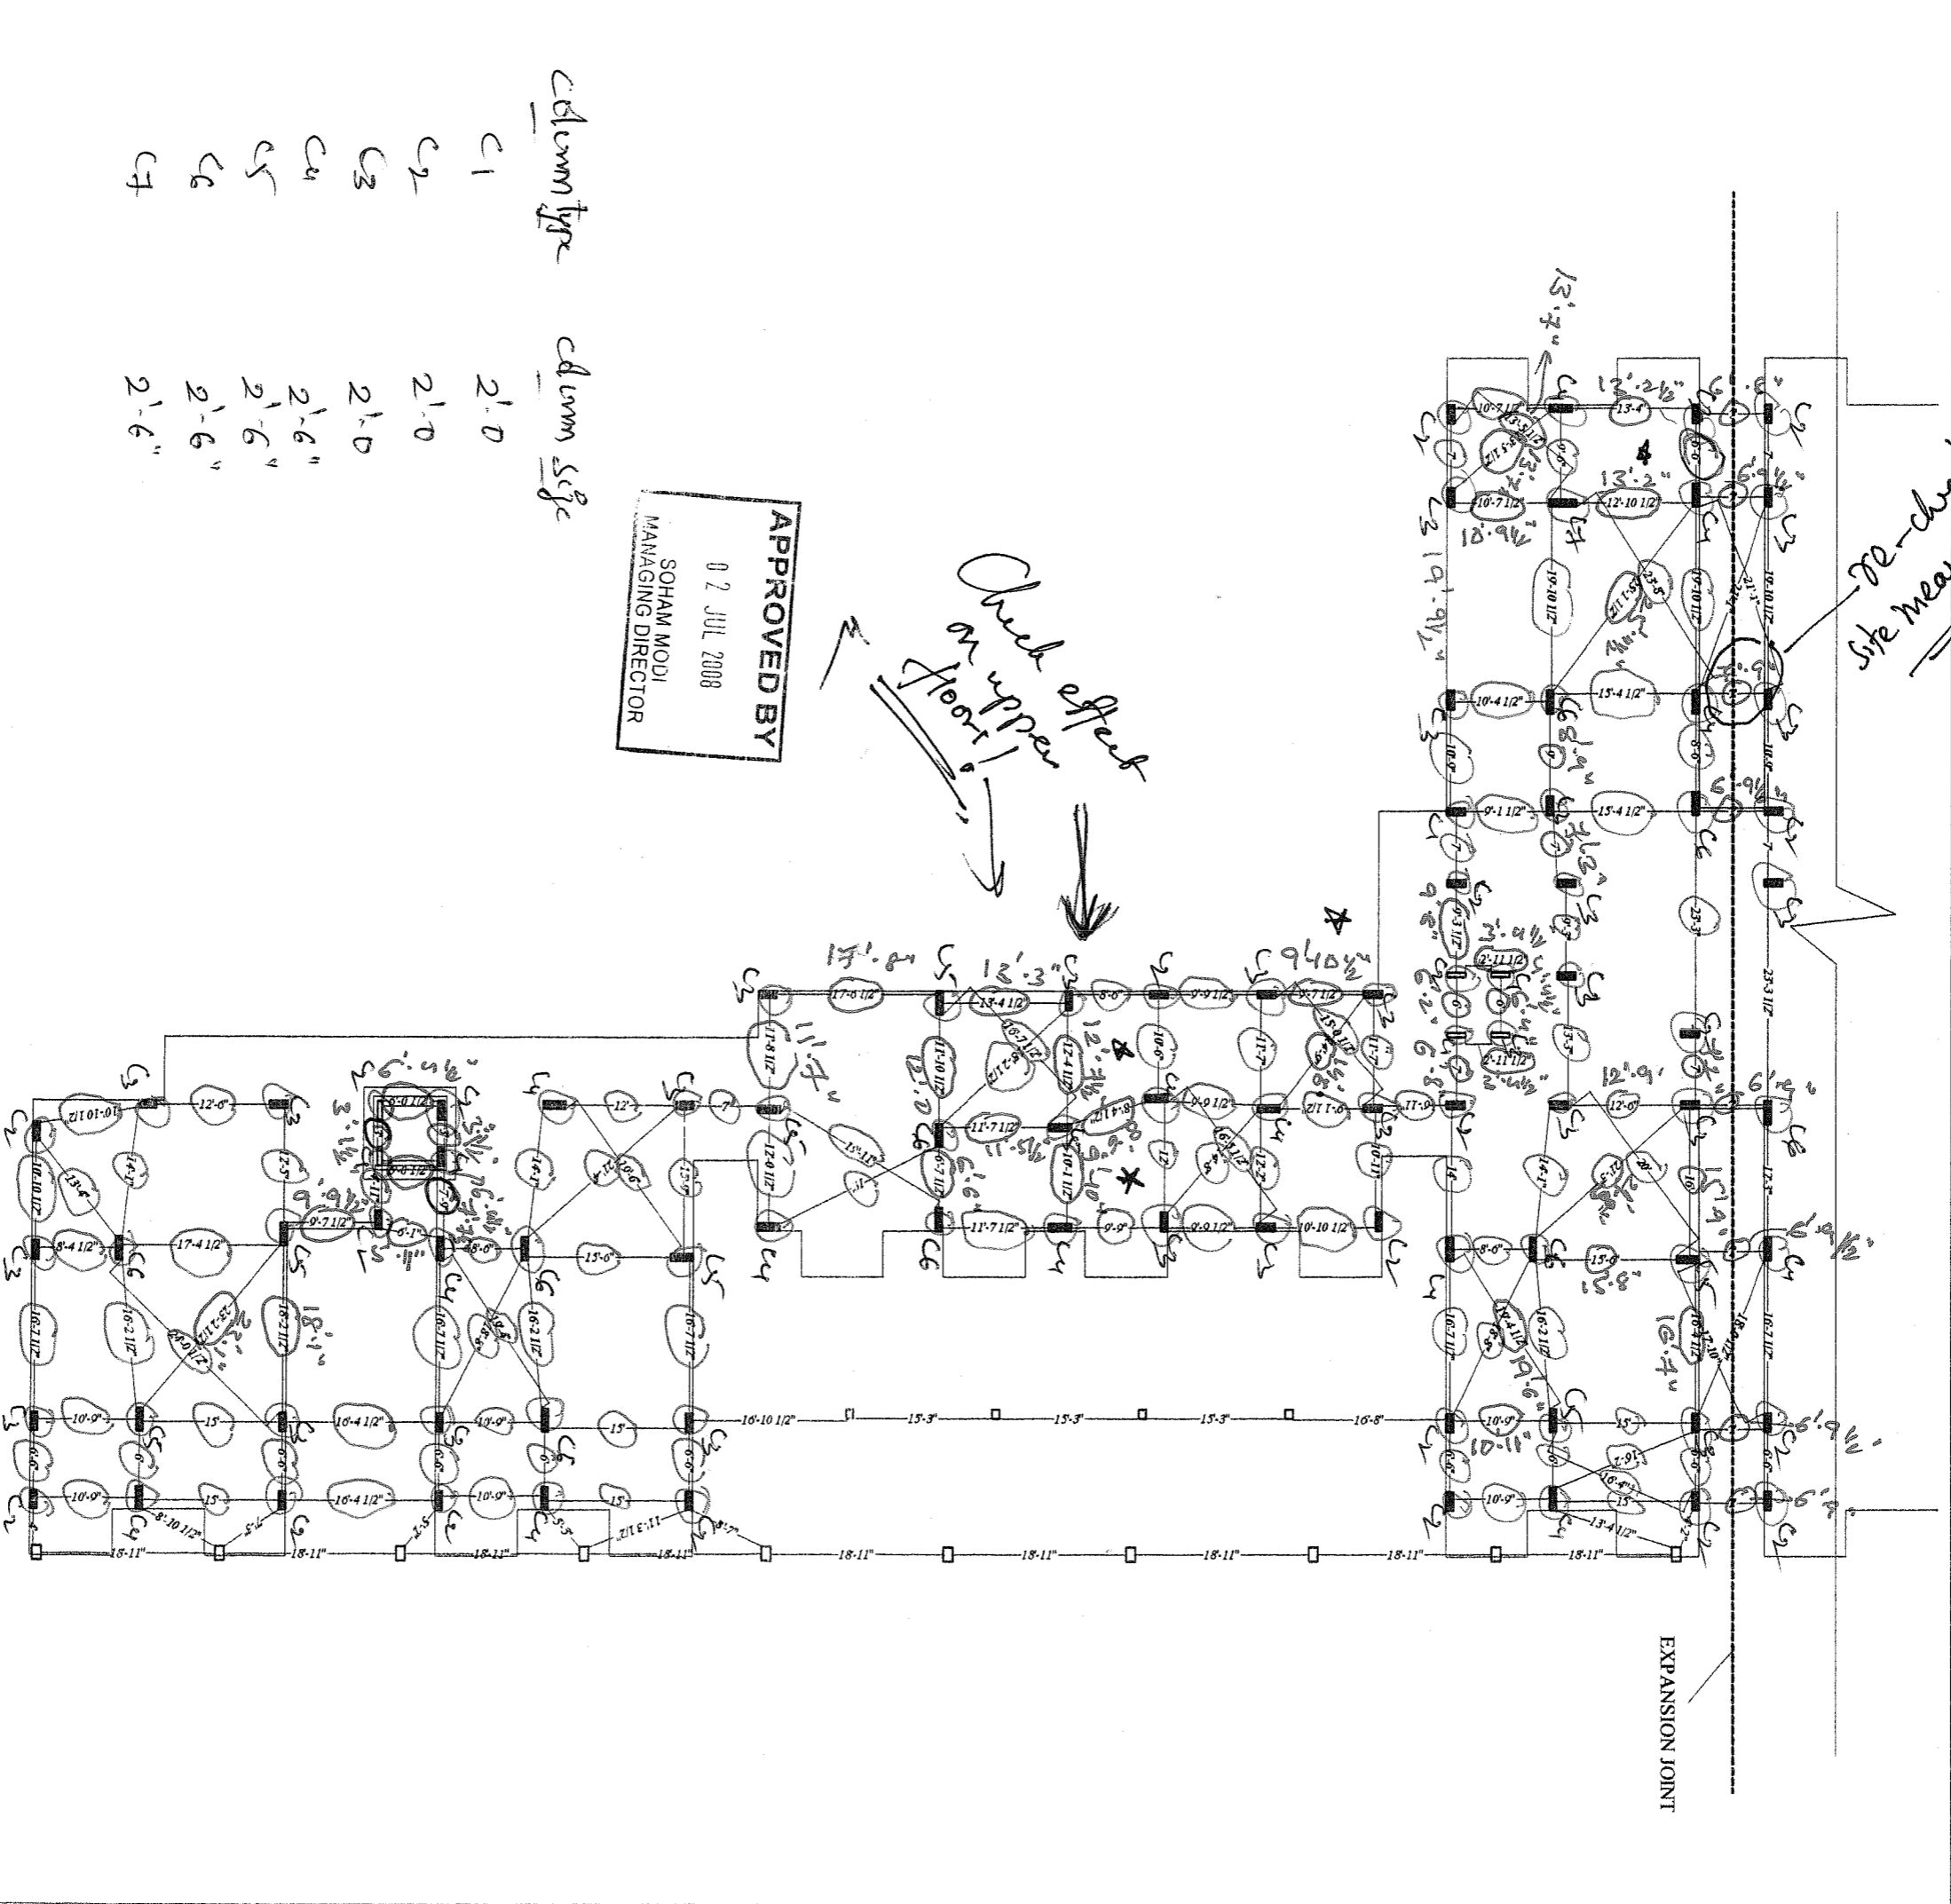


APPROVED BY
 02 JUL 2008
 SOHAM MODI
 MANAGING DIRECTOR


Check effect on upper floor!

70-check site measurement

Description		Direction	
QUALITY CONTROL COLUMN POSITION CHECK PLAN			
C-BLOCK, PART - 4			
Owners & Developers:		Green Wood Estates	
Project Name & Phase:		Green Wood Residency	
Date:		01.07.2008	
Prepared By:		Navcen	
Approved By:		Soham Modi	
Scale:		N.T.S	
Promoted by		Modi Properties & Investments Pvt Ltd. Phone: +91-40-66335551	

PROJECT PLAN BLOCK-C (PART - 1)		Direction 	
Owners & Developers : Greenwood Estates, Project Name & Phase : Greenwood Residency.		Date : 27.09.2008 Prepared By : M.Naveen Approved By : Soham Modi Scale : N.T.S	
		Promoted by Modi Properties & Investments Pvt. Ltd. Phone:+91-40-66335551	

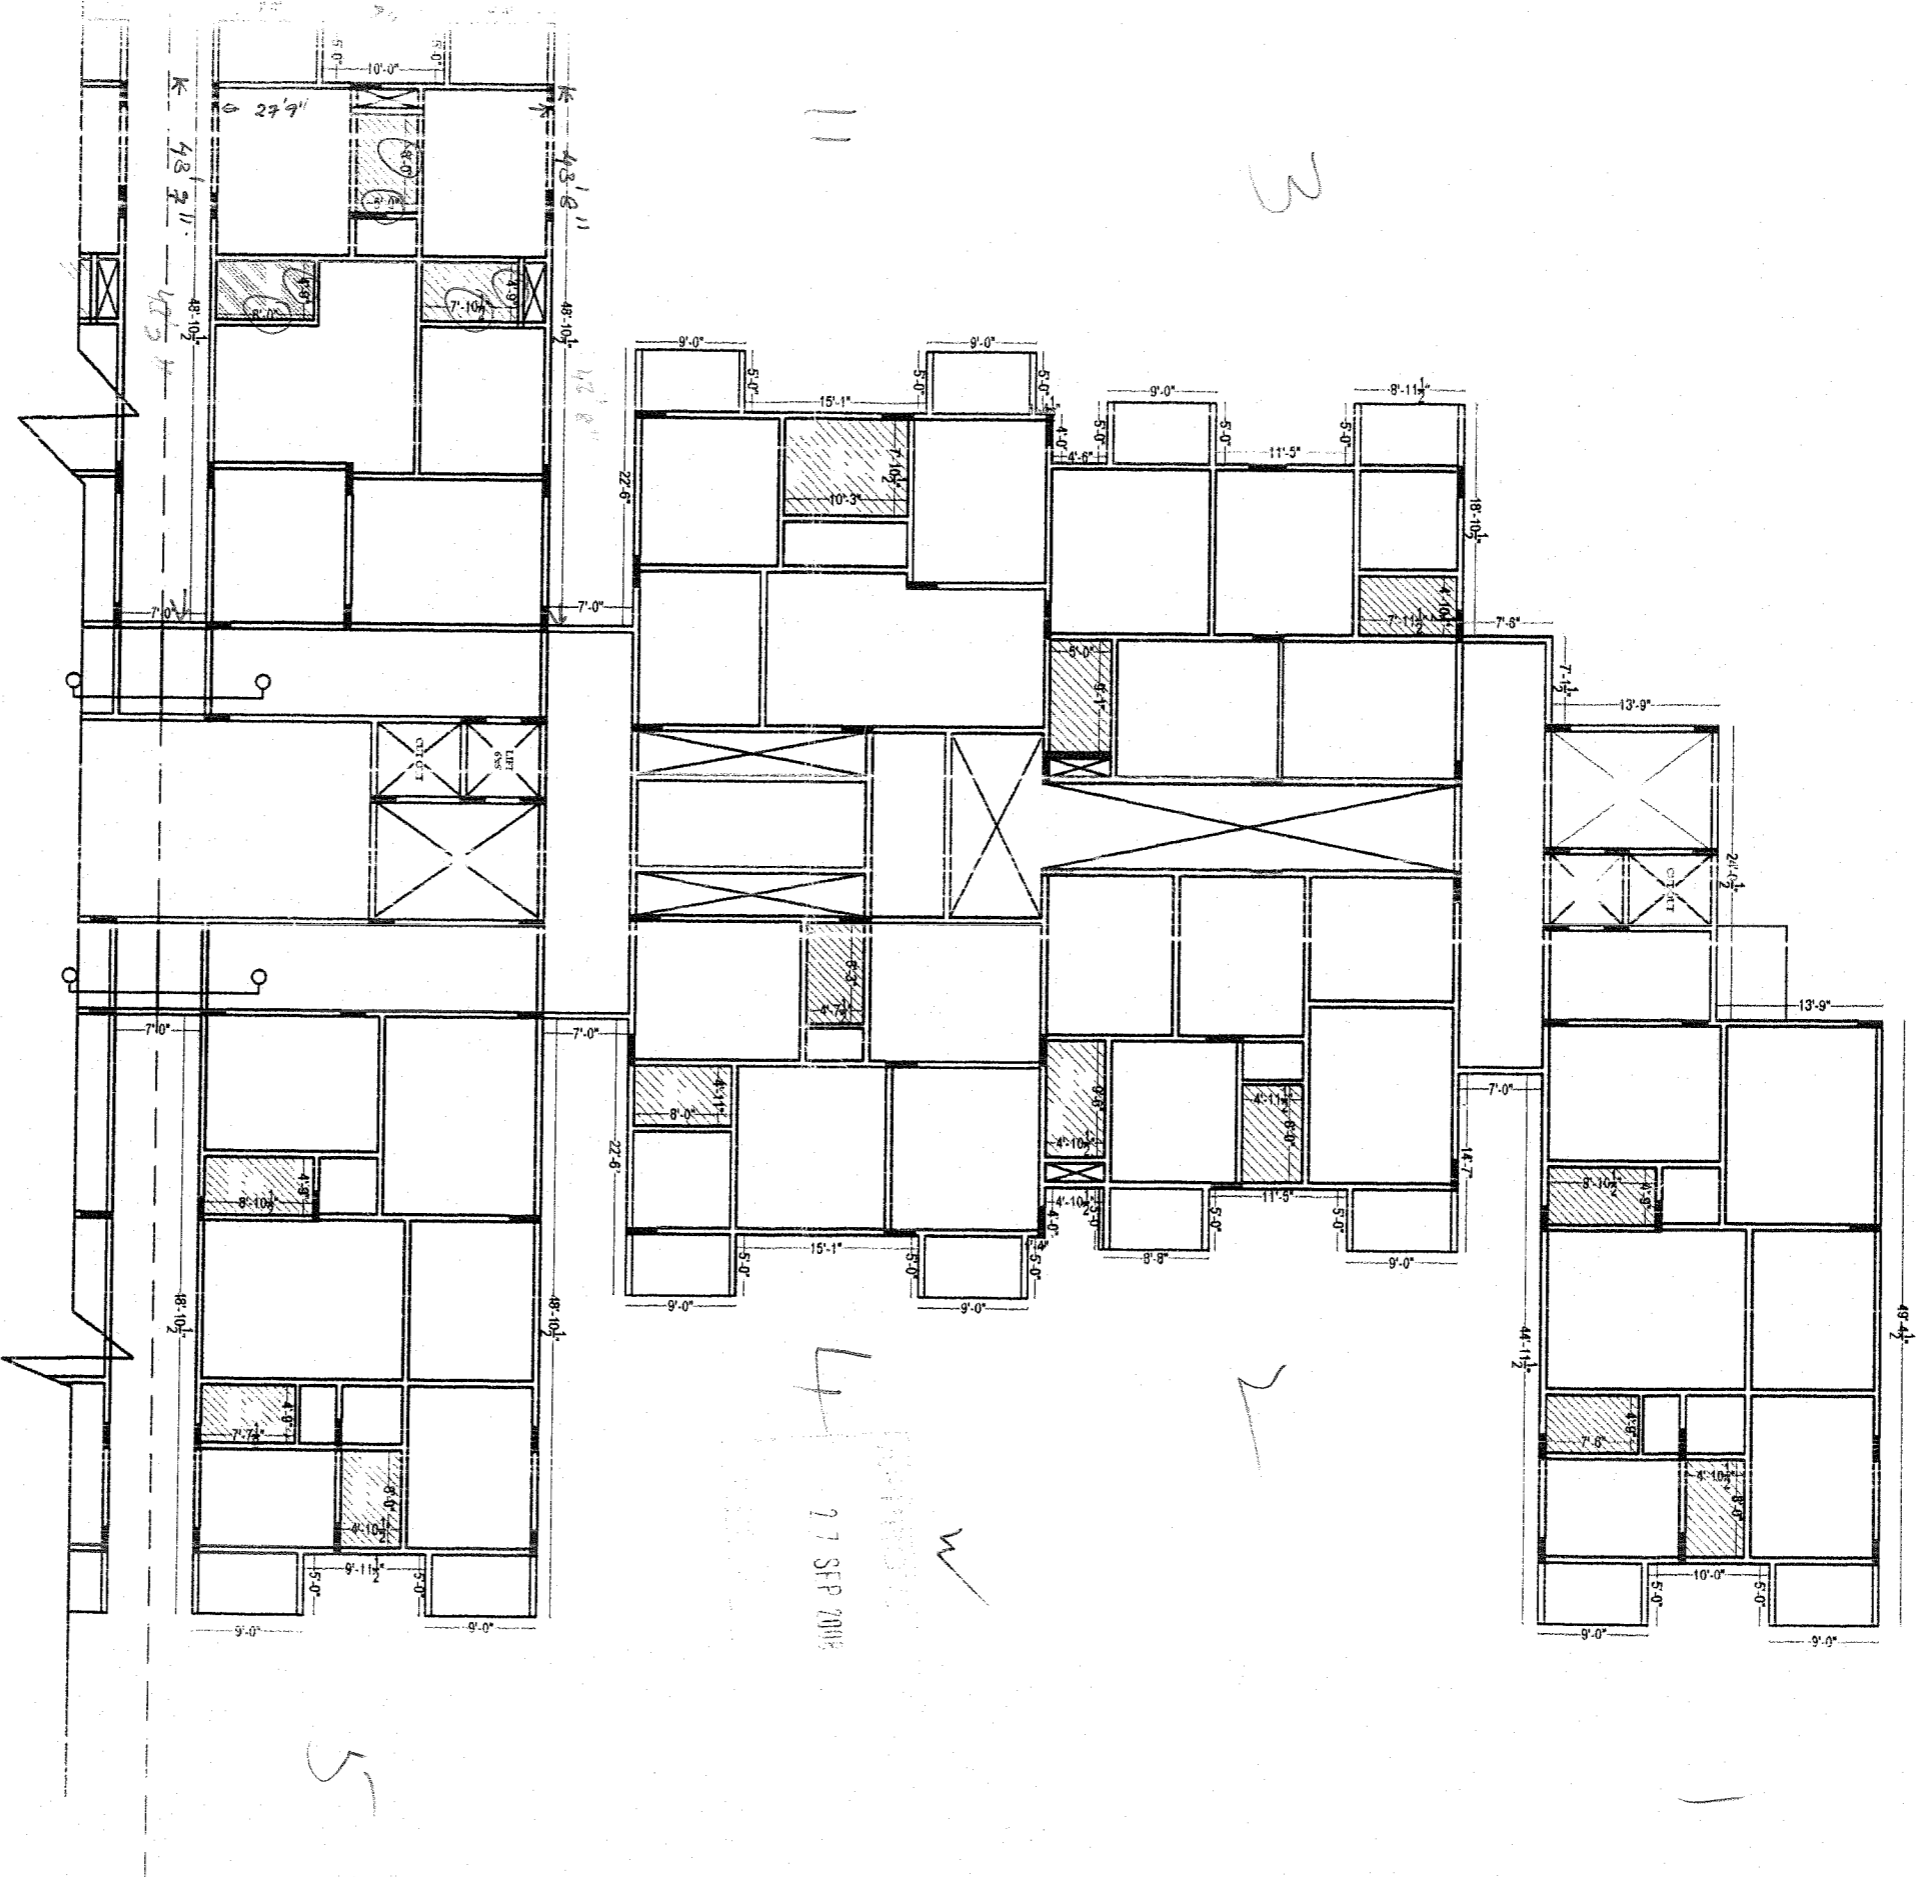


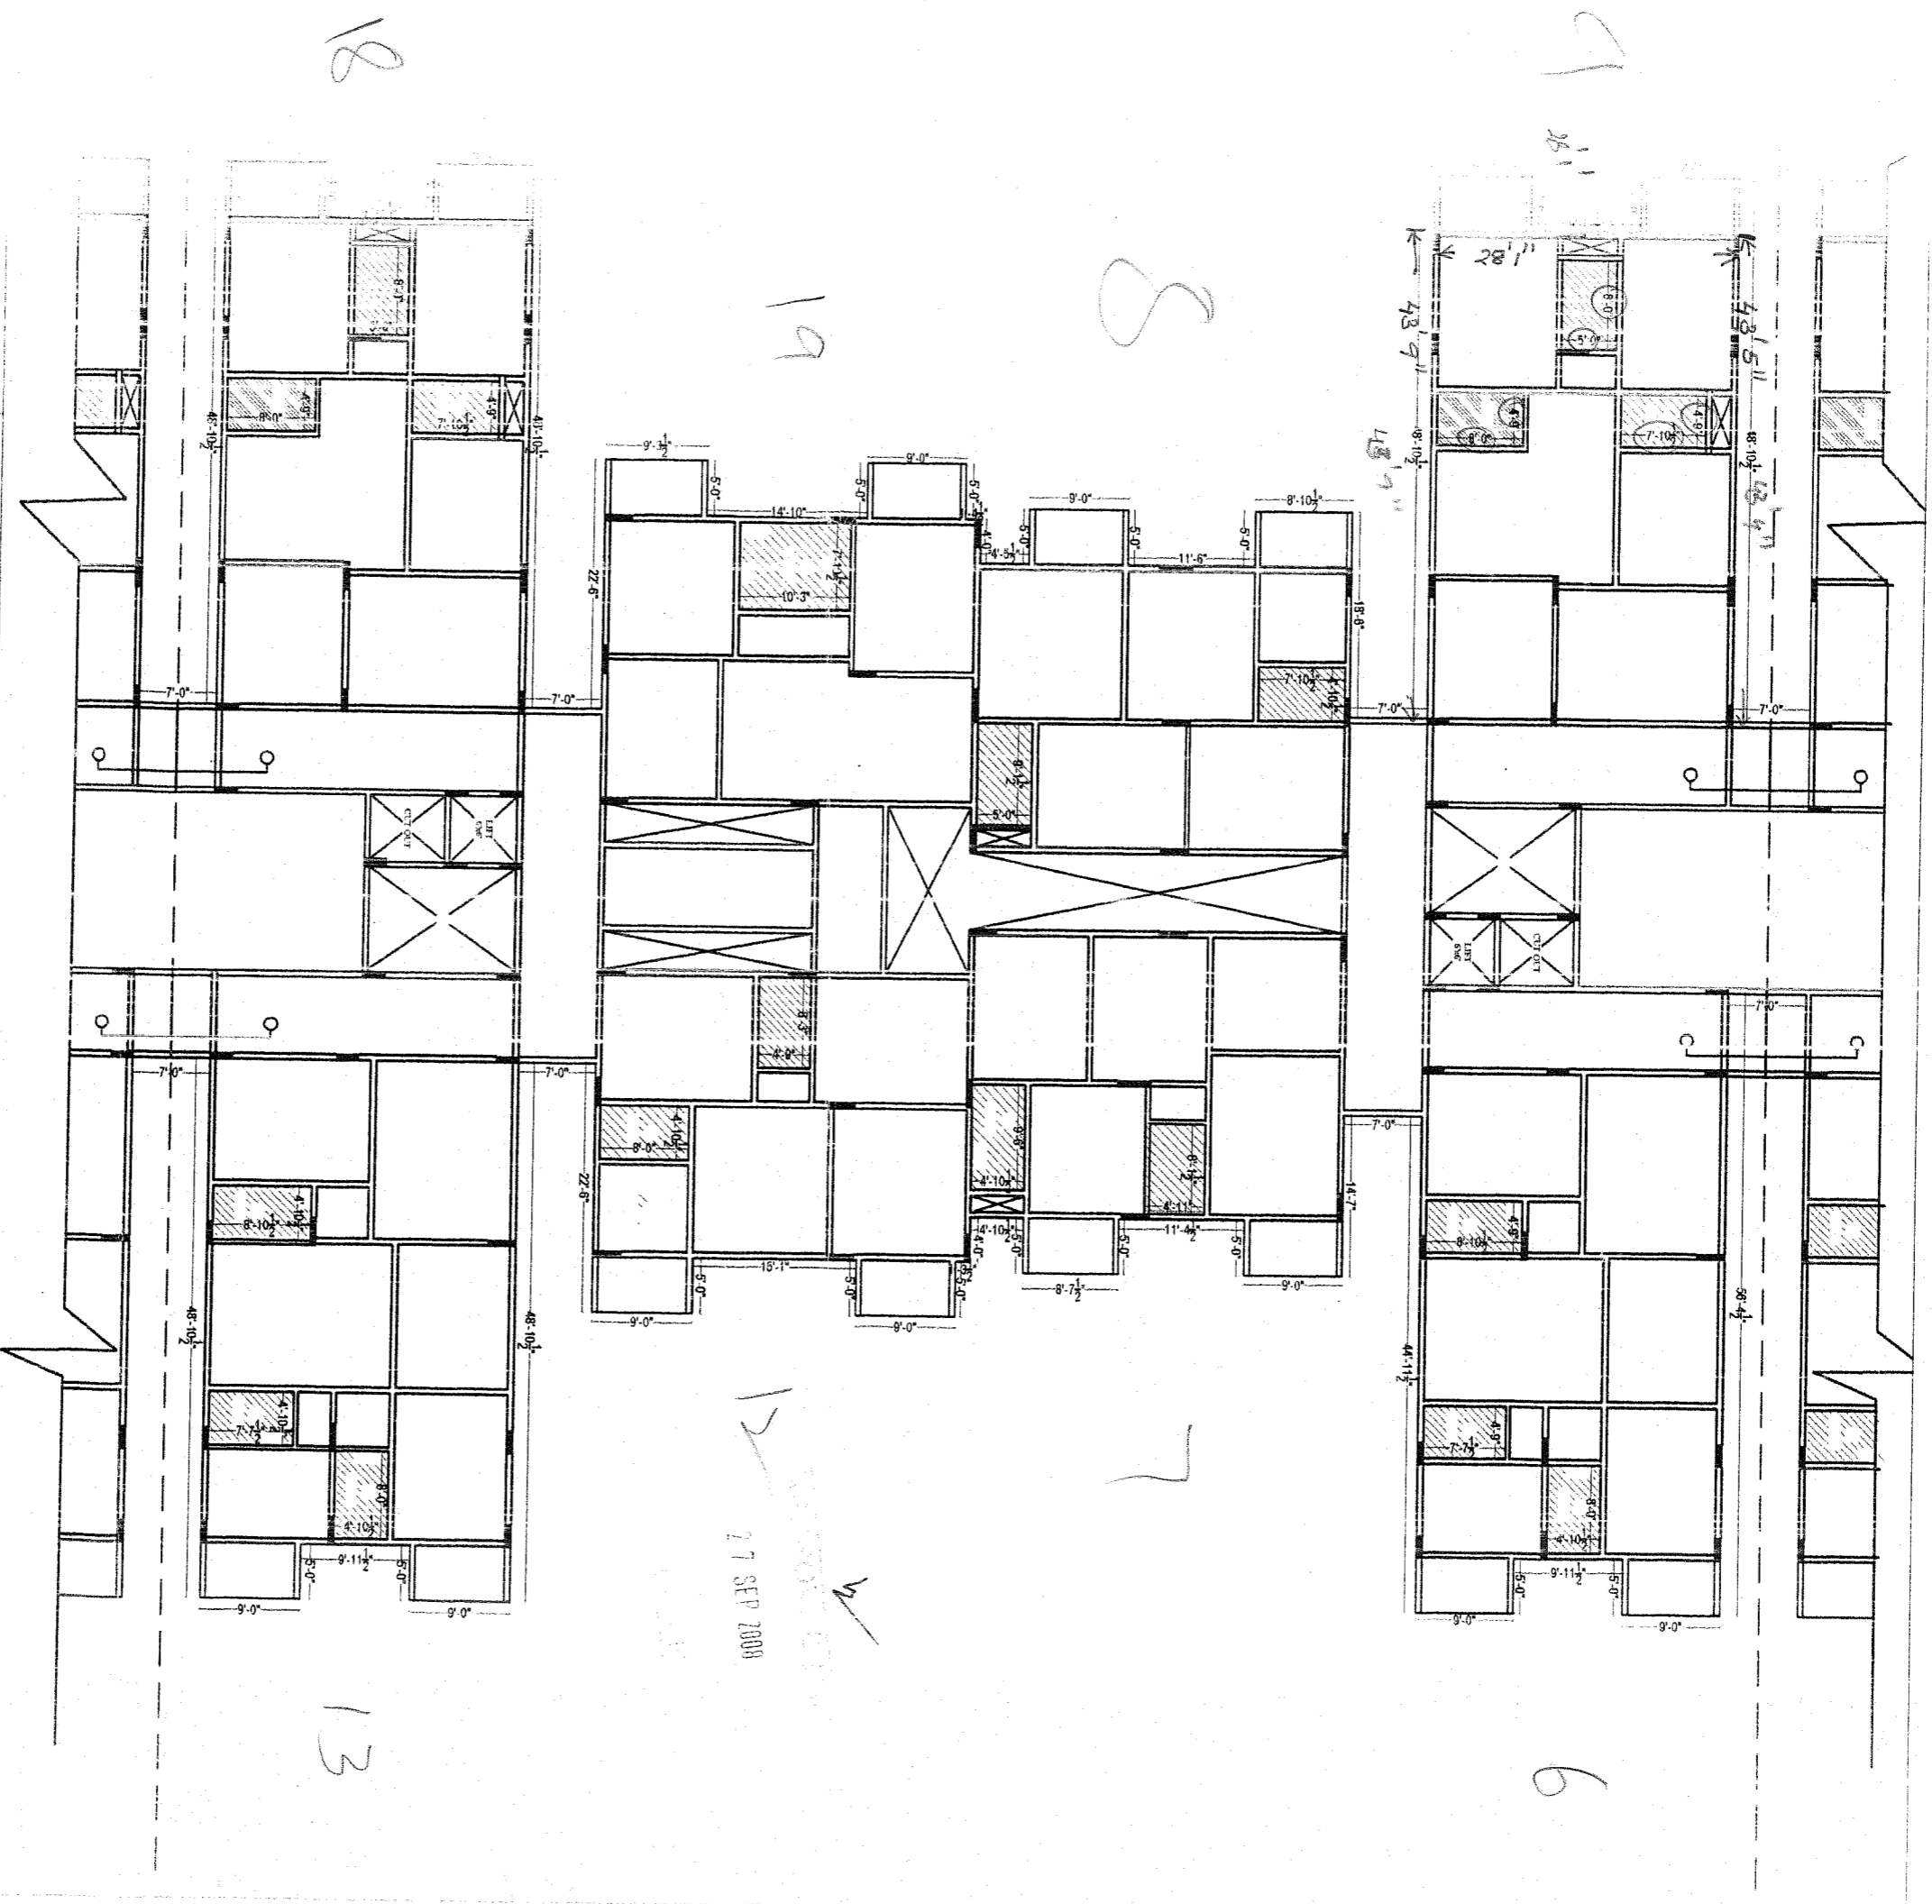


Direction		Owners & Developers :		Date :		Promoted by	
		Greenwood Estates.		27.09.2008		Modi Properties & Investments Pvt. Ltd.	
Project Name & Phase :		Project Name & Phase :		Approved By :		Soham Modi	
Greenwood Residency.		Greenwood Residency.		Scale :		N.T.S	
Phone: +91-40-66335551							

GREENWOOD RESIDENCY
 (PHASE 2)

Description		Direction		Owners & Developers :		Date :		Promoted by	
TYPICAL SLAB CHECK PLAN, BLOCK-C. (PART - 4)				Greenwood Estates. Project Name & Phase : Greenwood Residency.		27.09.2008		Modi Properties & Investments Pvt. Ltd. Phone: +91-40-66335551	
				Prepared By : Approved By :		M.Naveen Soham Modi		Scale : N.T.S	

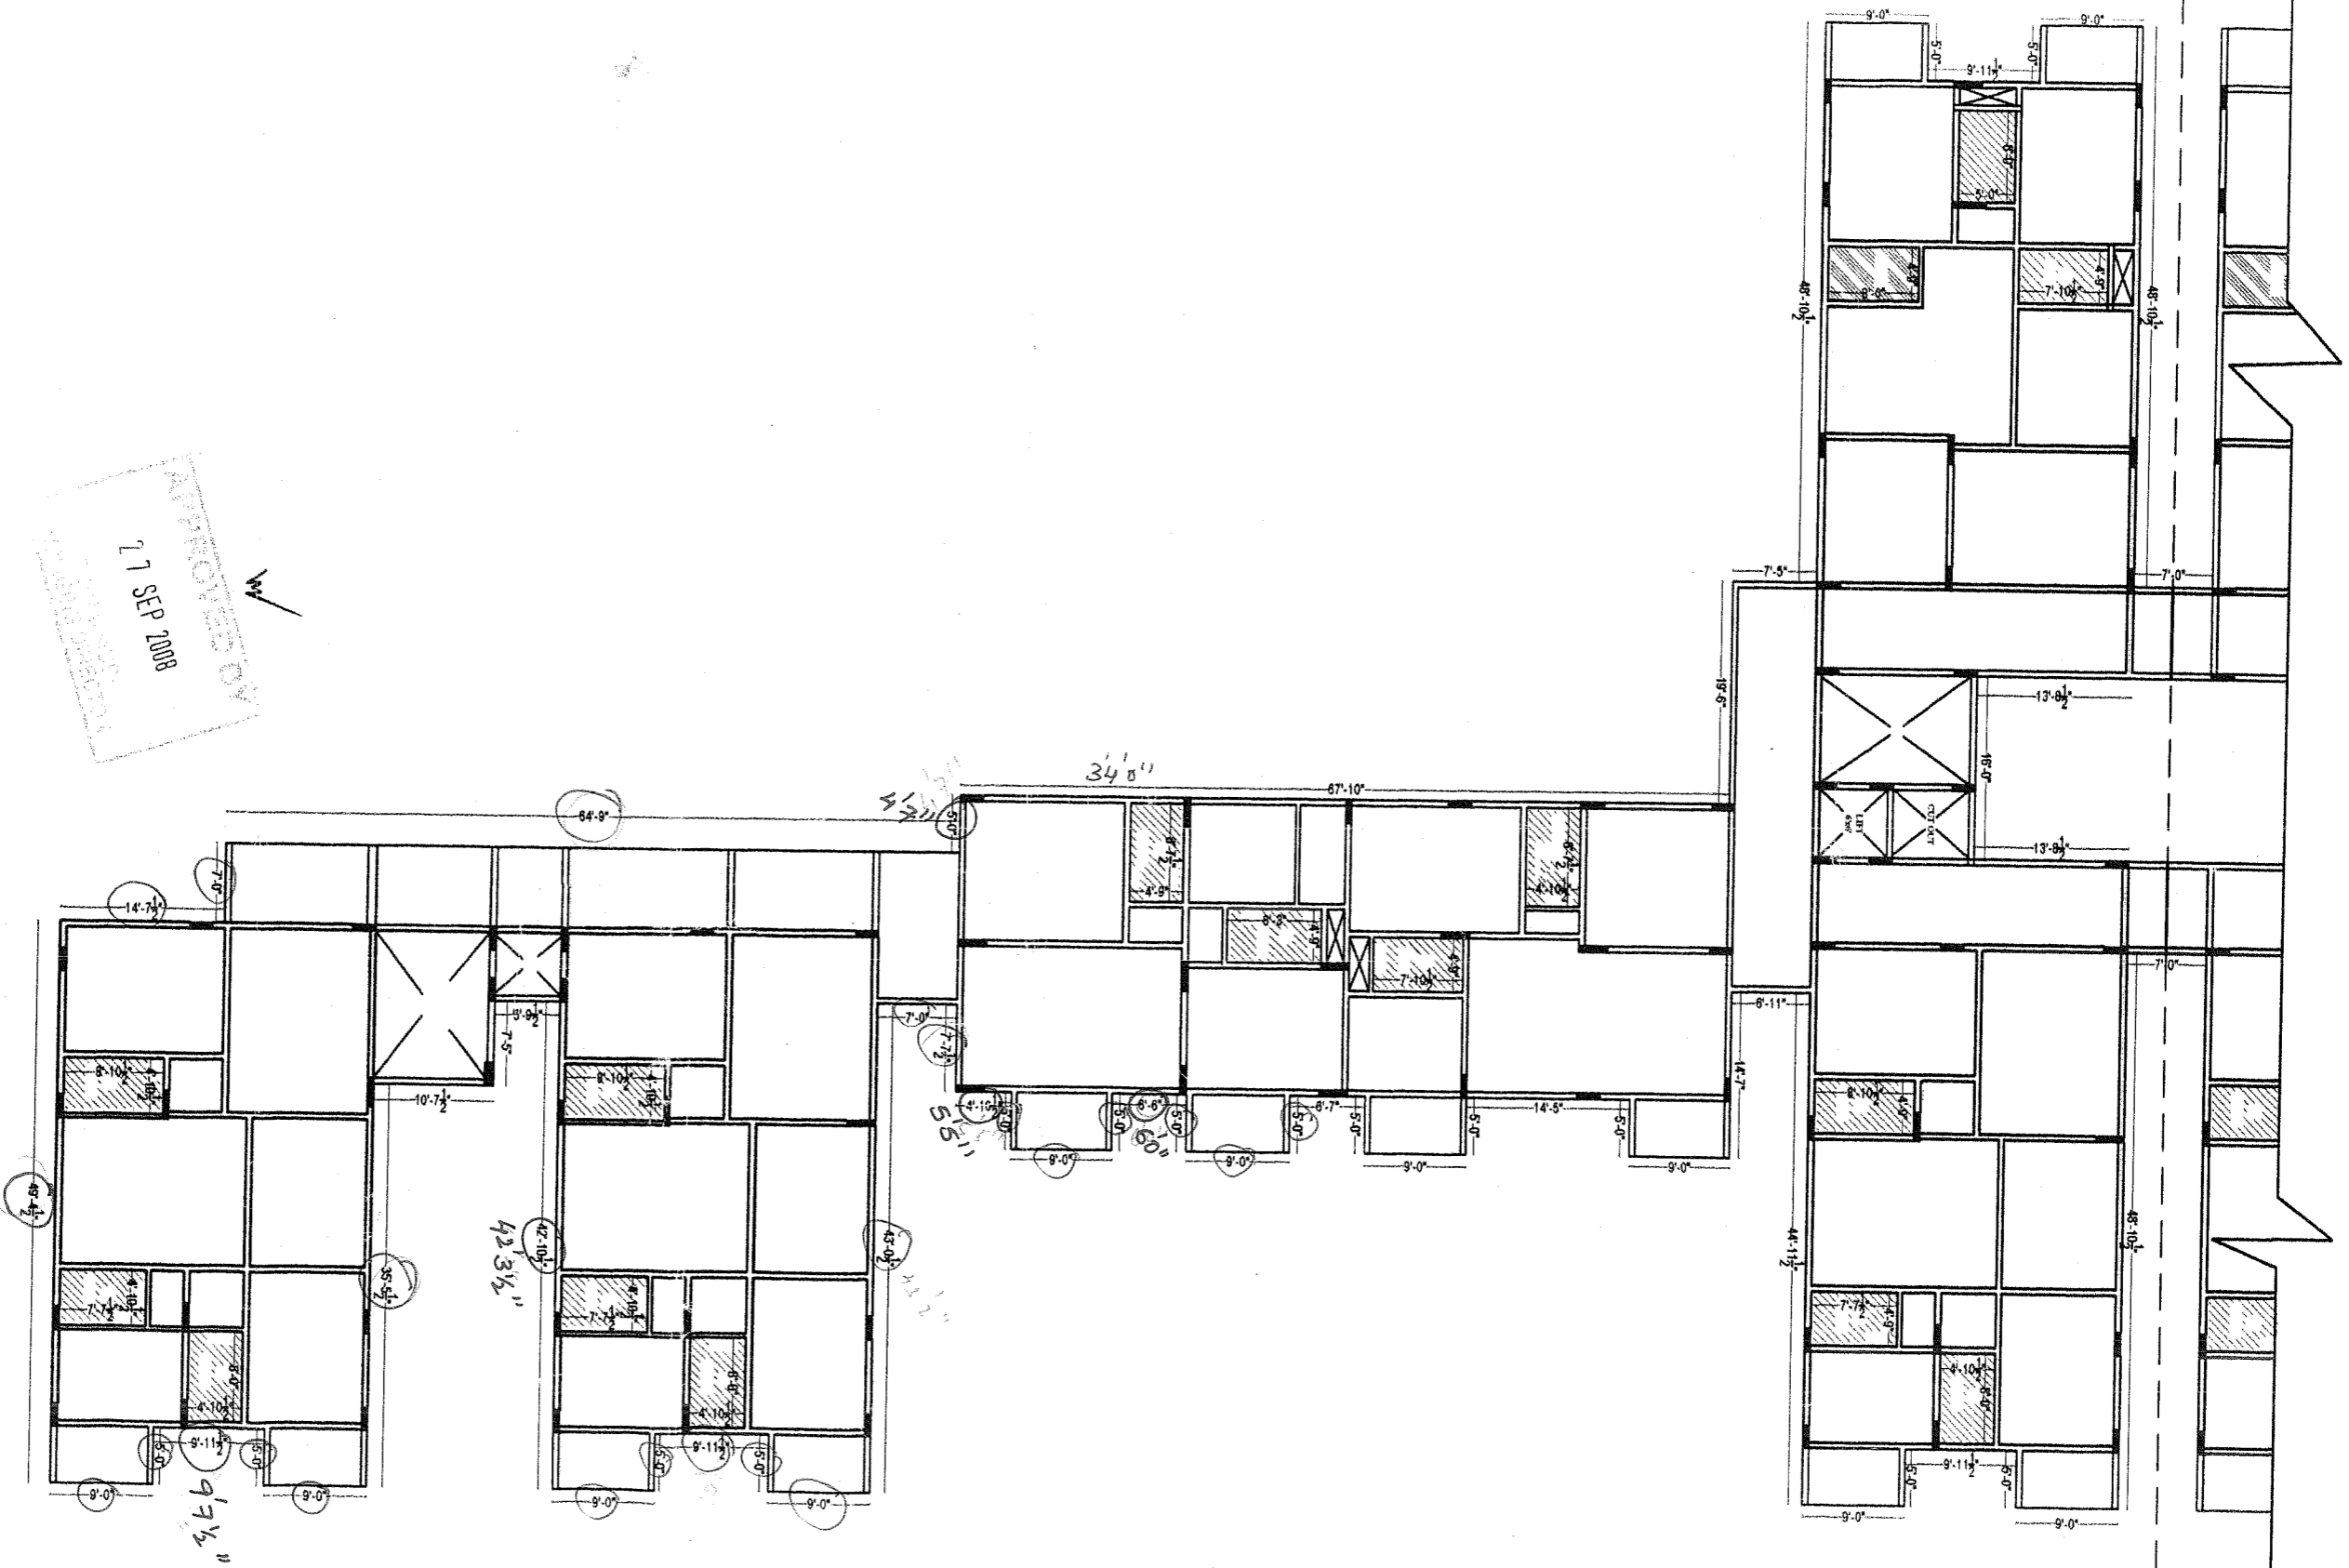


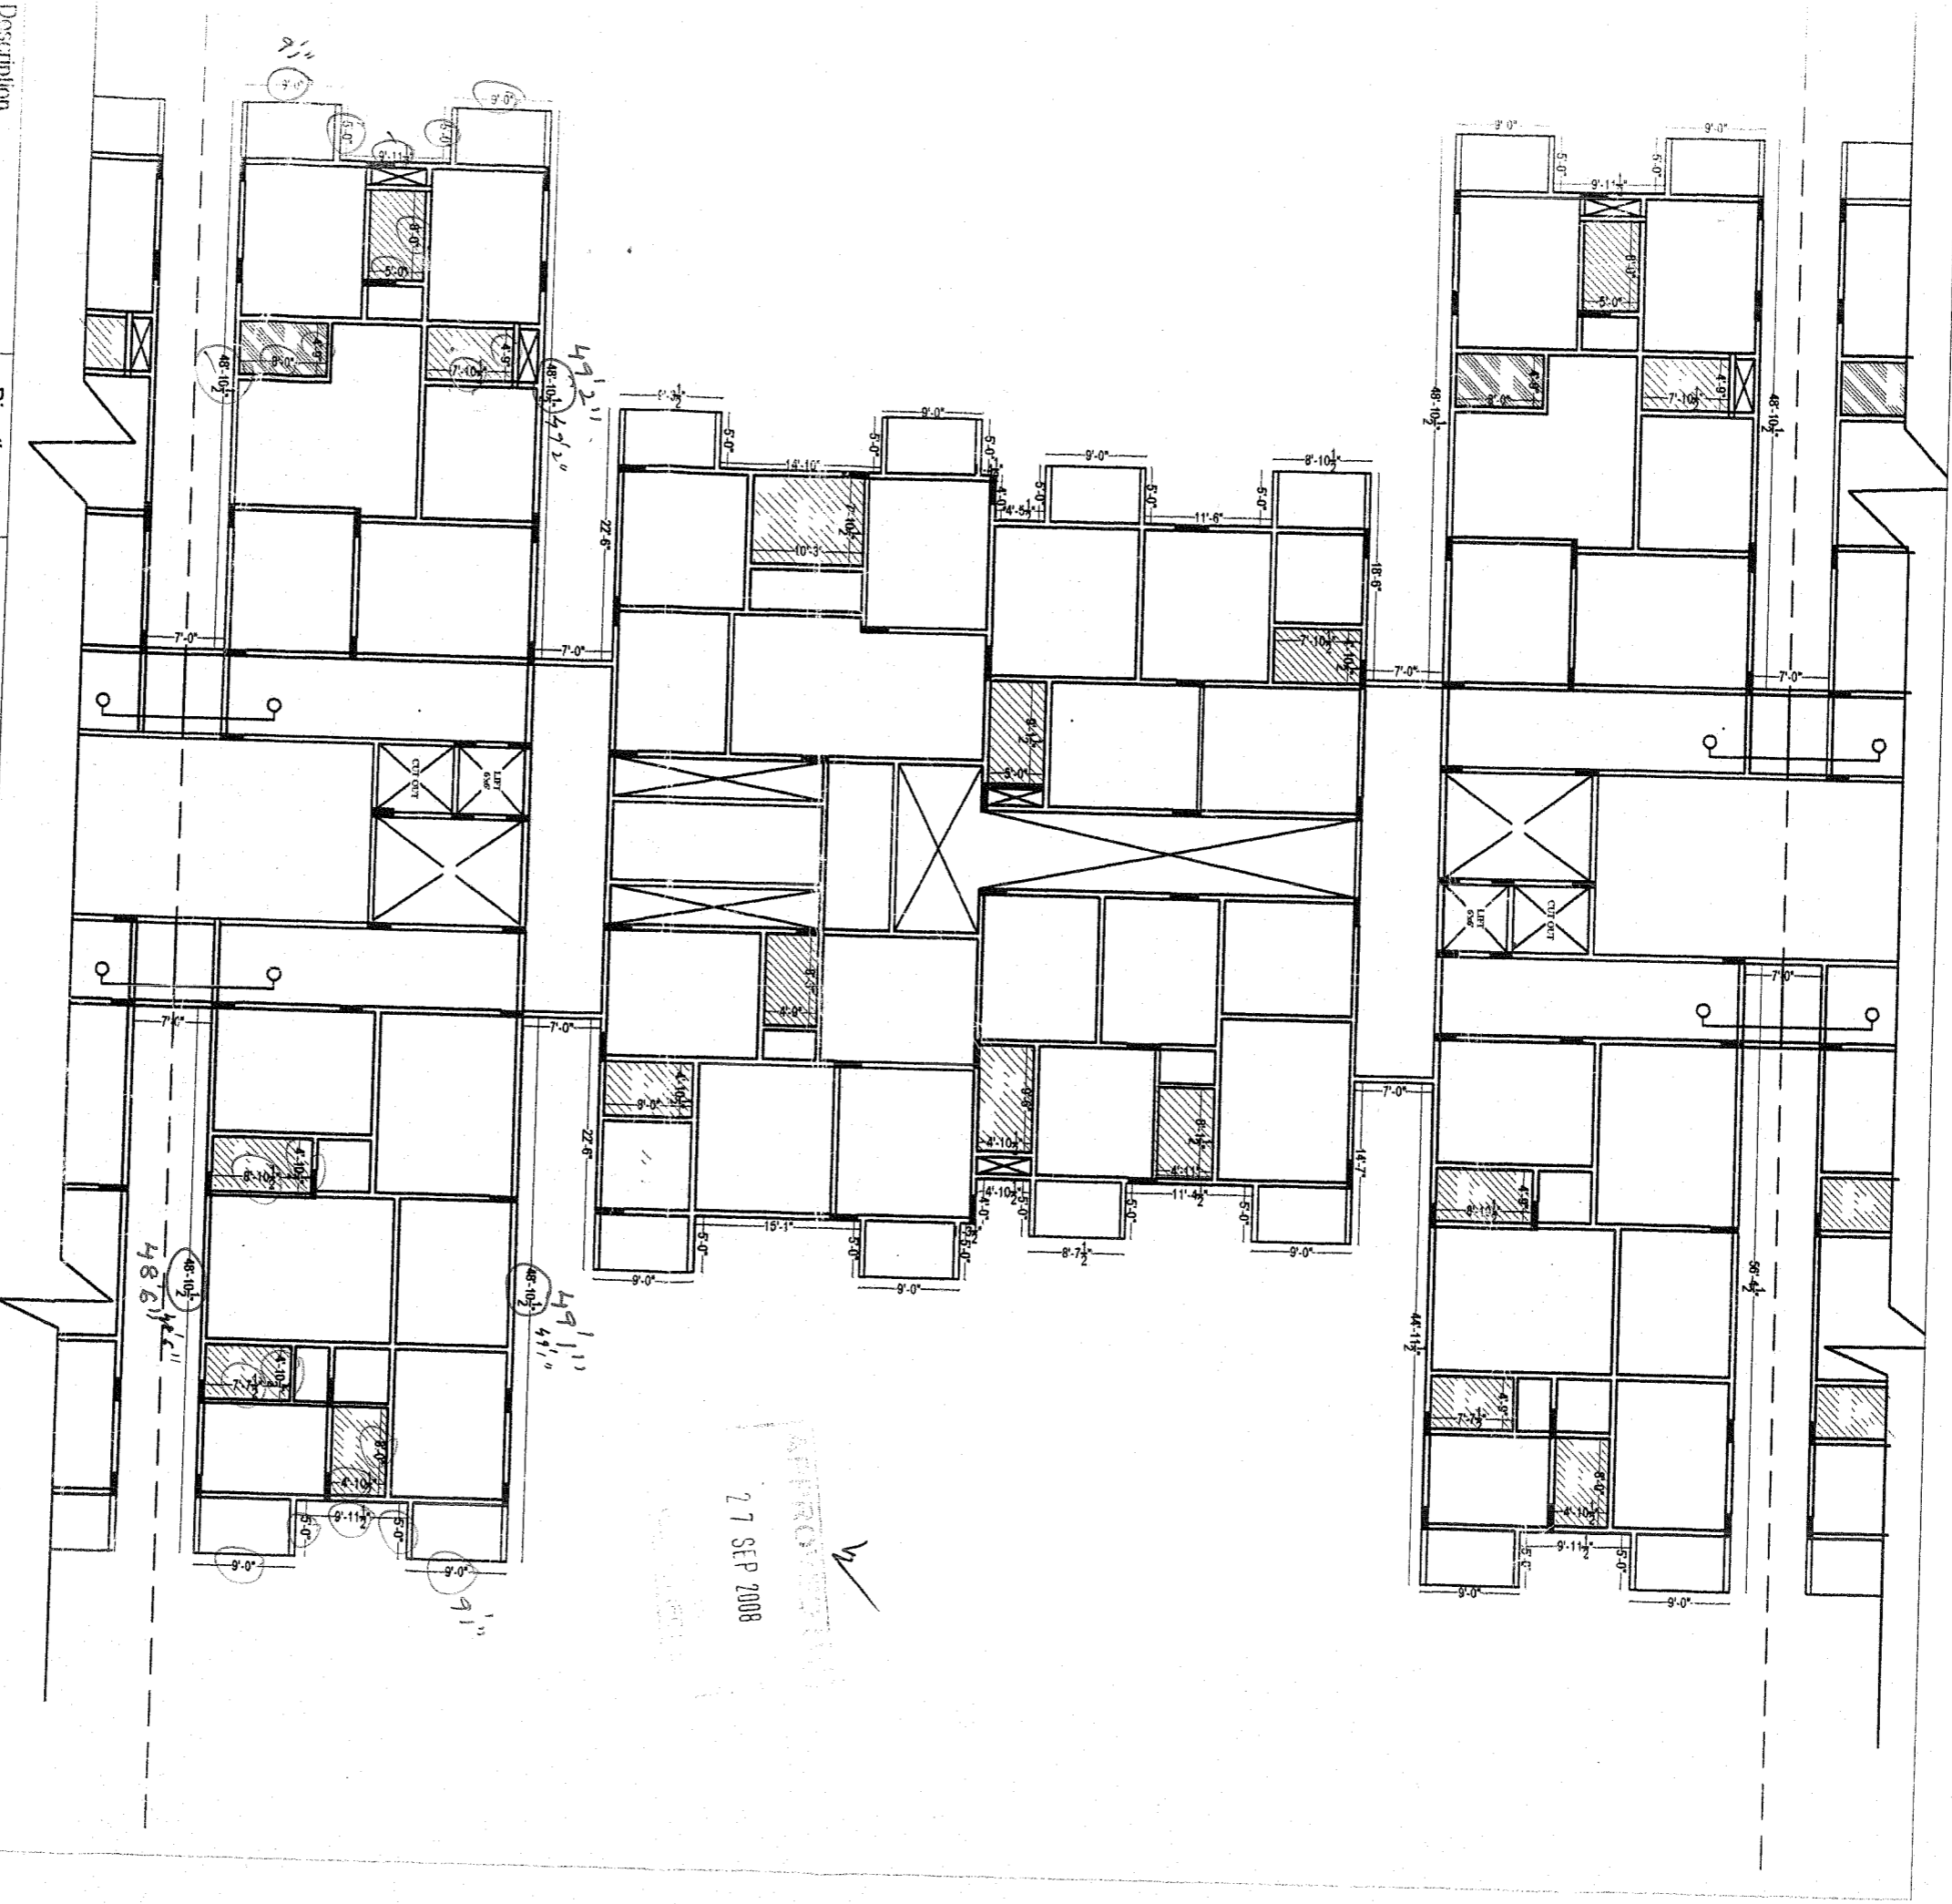


APPROVED
 27 SEP 2008

Description		Direction		Owners & Developers :		Date :		Promoted by	
MECHANICAL STAIR CHECK PLAN BLOCK-C. (PART - 2)				Greenwood Estates.		27.09.2008		Modi Properties & Investments Pvt. Ltd.	
				Project Name & Phase :		Prepared By :		M.Naveen	
				Greenwood Residency.		Approved By :		Soham Modi	
						Scale :		N.T.S	
								Phone:+91-40-66335551	


Description		Direction		Owners & Developers :		Date :		Promoted by	
TYPICAL SIAB CHECK PLAN, BLOCK-C. (PART - 4)				Greenwood Estates. Project Name & Phase : Greenwood Residency.		27.09.2008		Modi Properties & Investments Pvt. Ltd. Phone:+91-40-66335551	
						Prepared By : M.Naveen			
						Approved By : Soham Modi			
						Scale :		N.T.S	

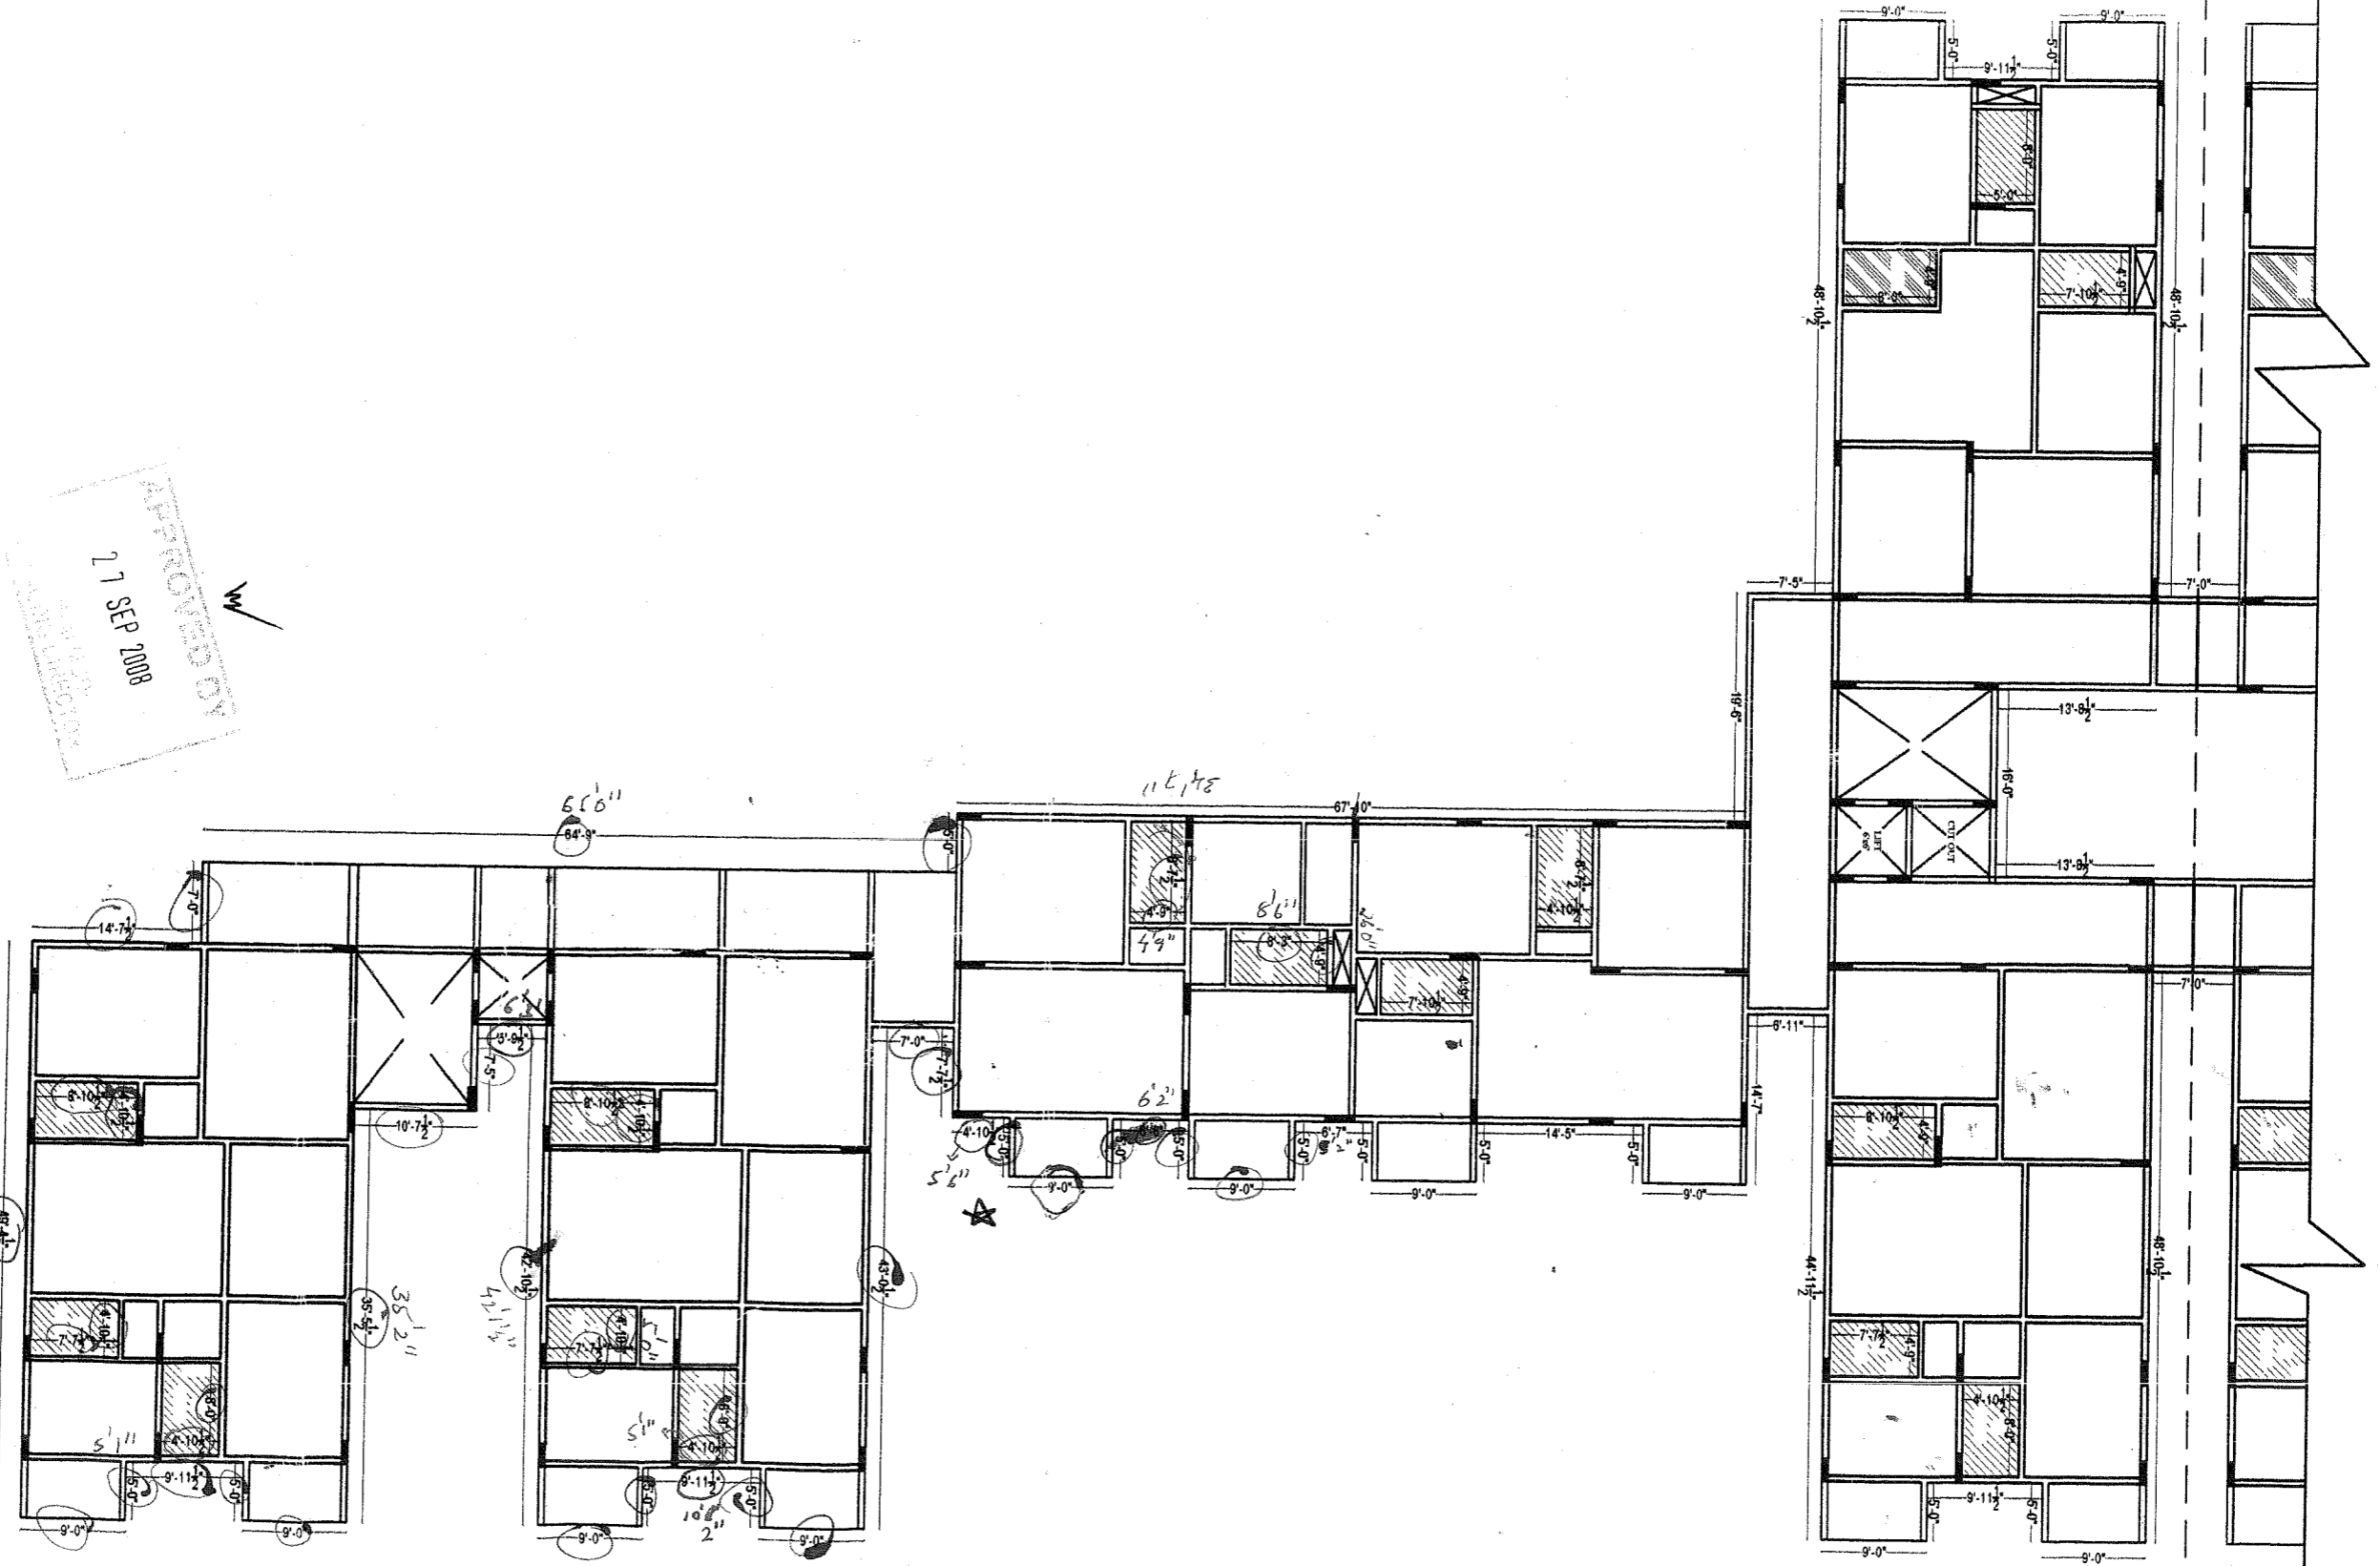

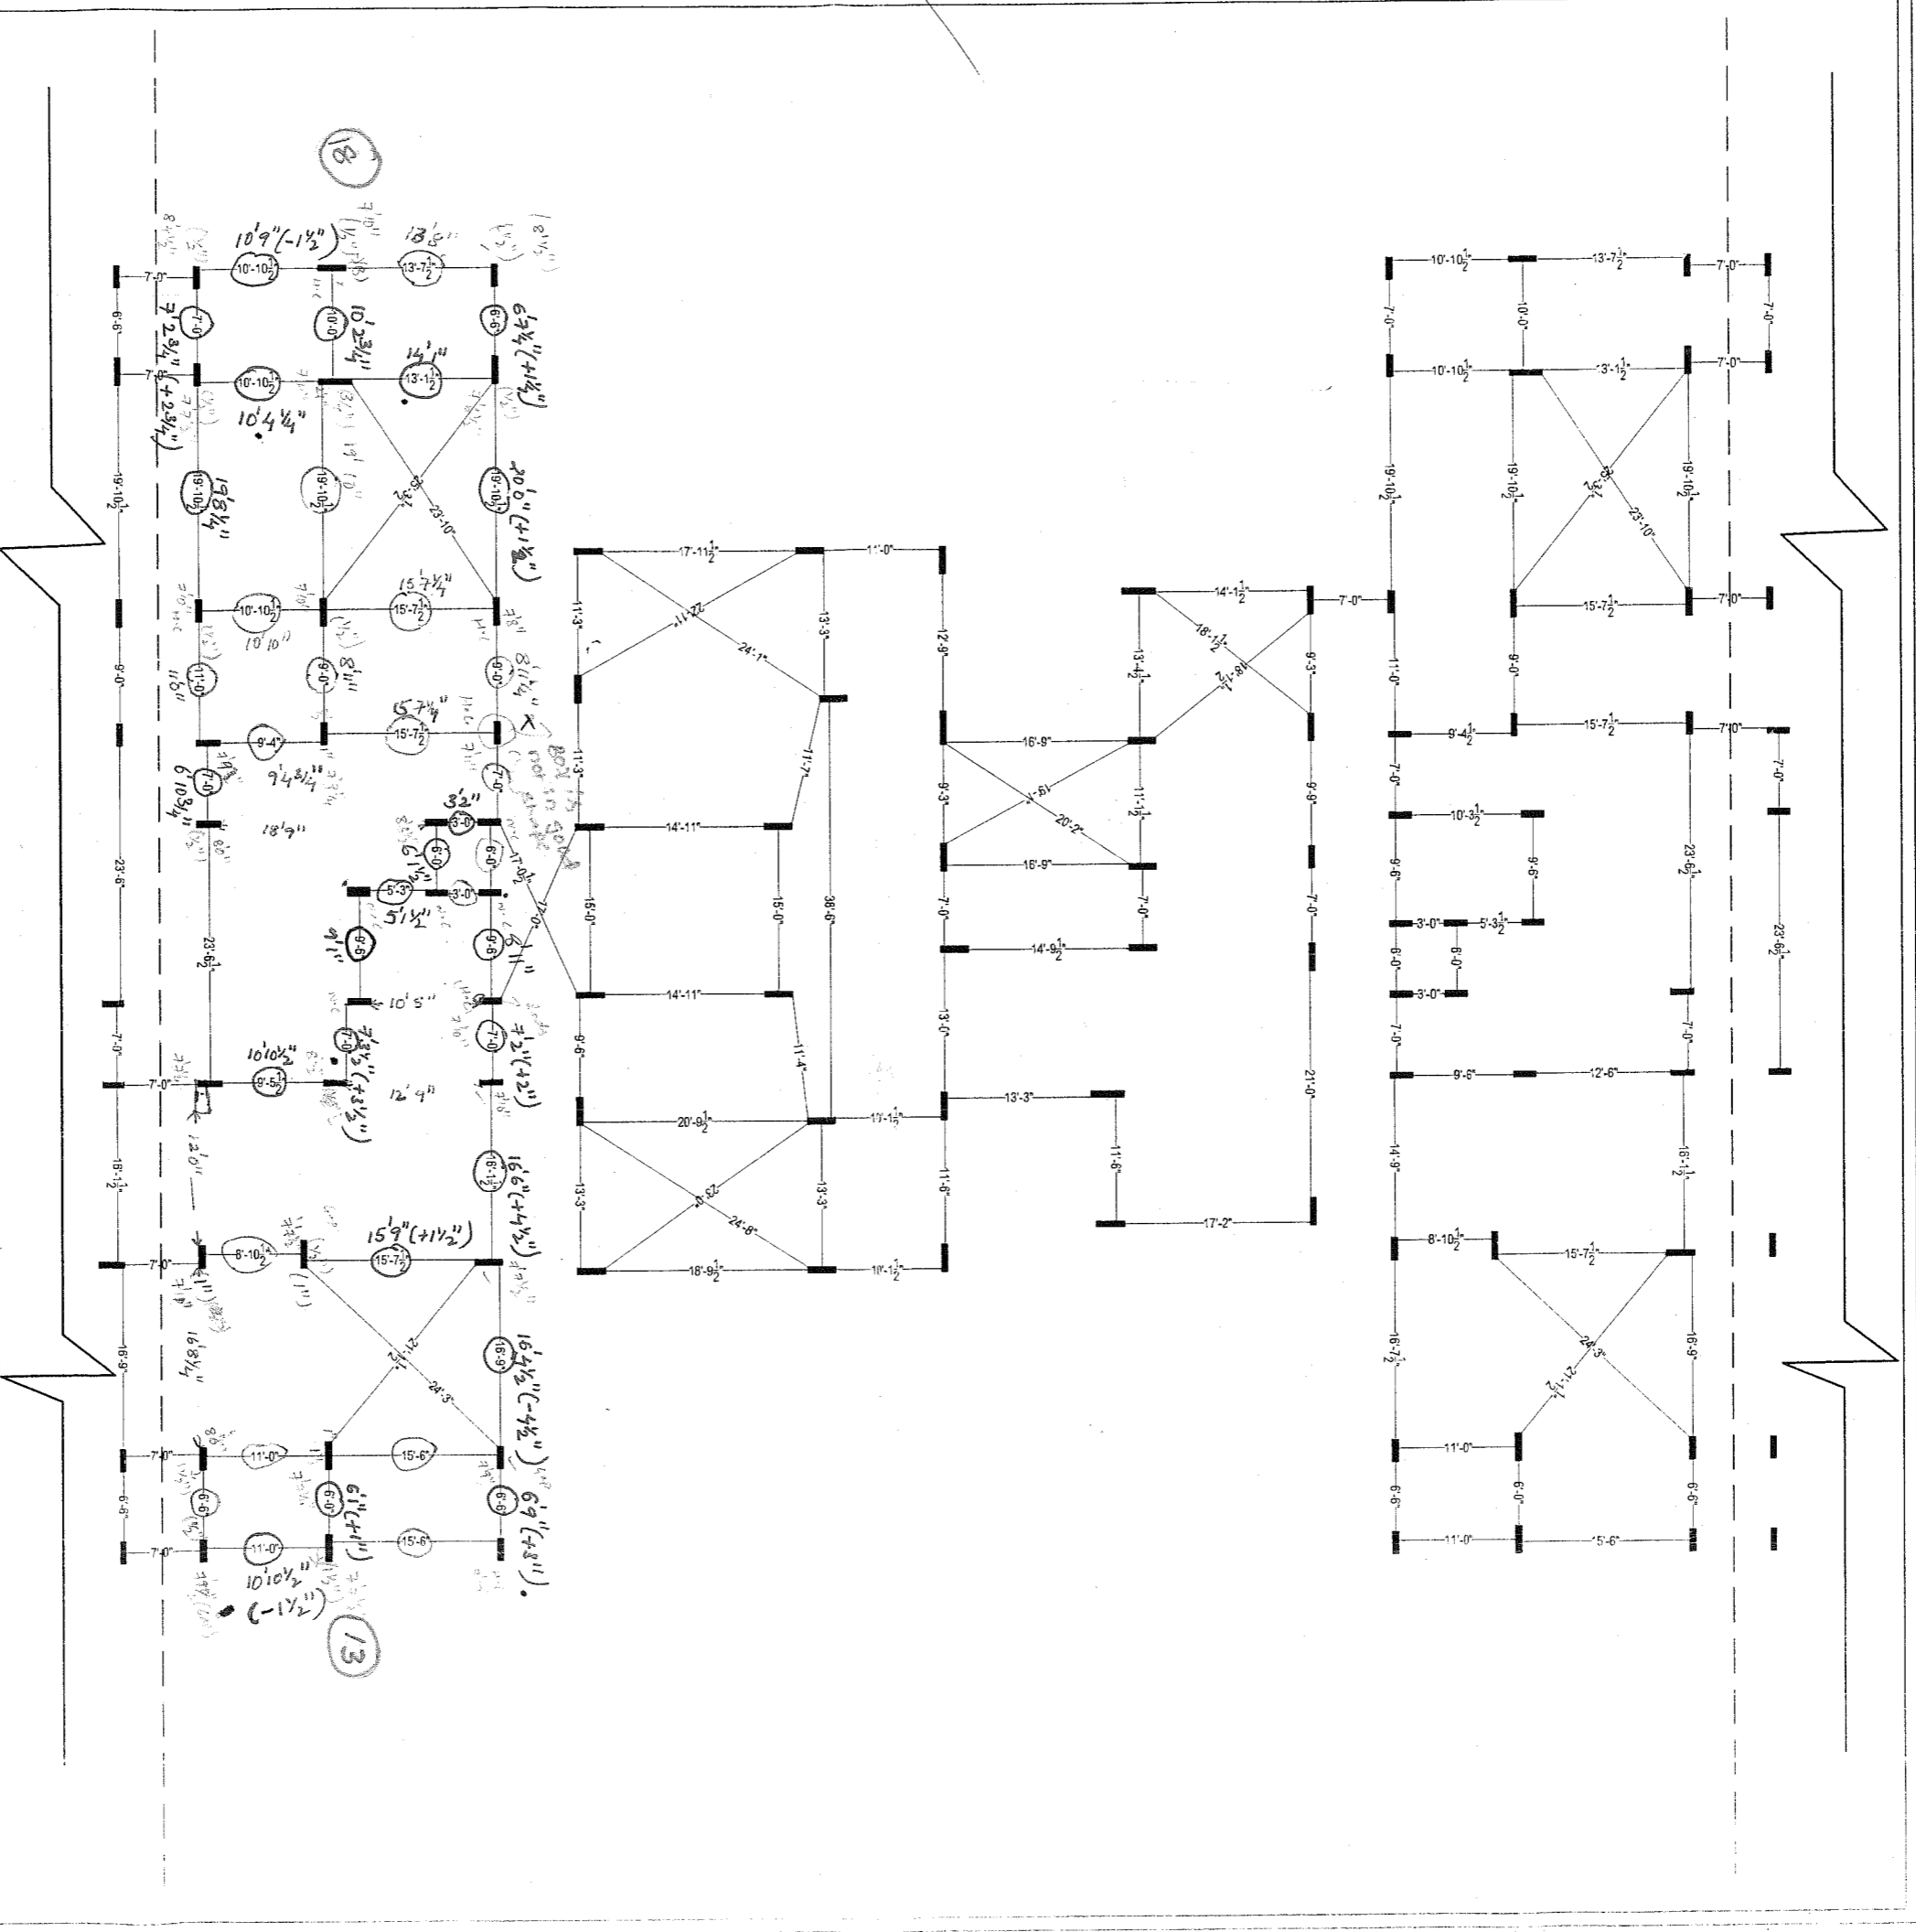

Description TYPICAL SLAB COLUMN CHECK PLAN, BLOCK-C,(PART - 2)	Direction 	Owners & Developers :	Date :	Promoted by
		Greenwood Estates.	02.09.2008	Modi Properties & Investments Pvt. Ltd.
		Project Name & Phase :	Prepared By :	
		Greenwood Residency.	M.Naveen	
			Approved By :	
			Soham Modi	
			Scale :	
			N.T.S	
				Phone:+91-40-66335551


APPROVED BY
 SOHAM MODI
 MANAGING DIRECTOR
 04 SEP 2008

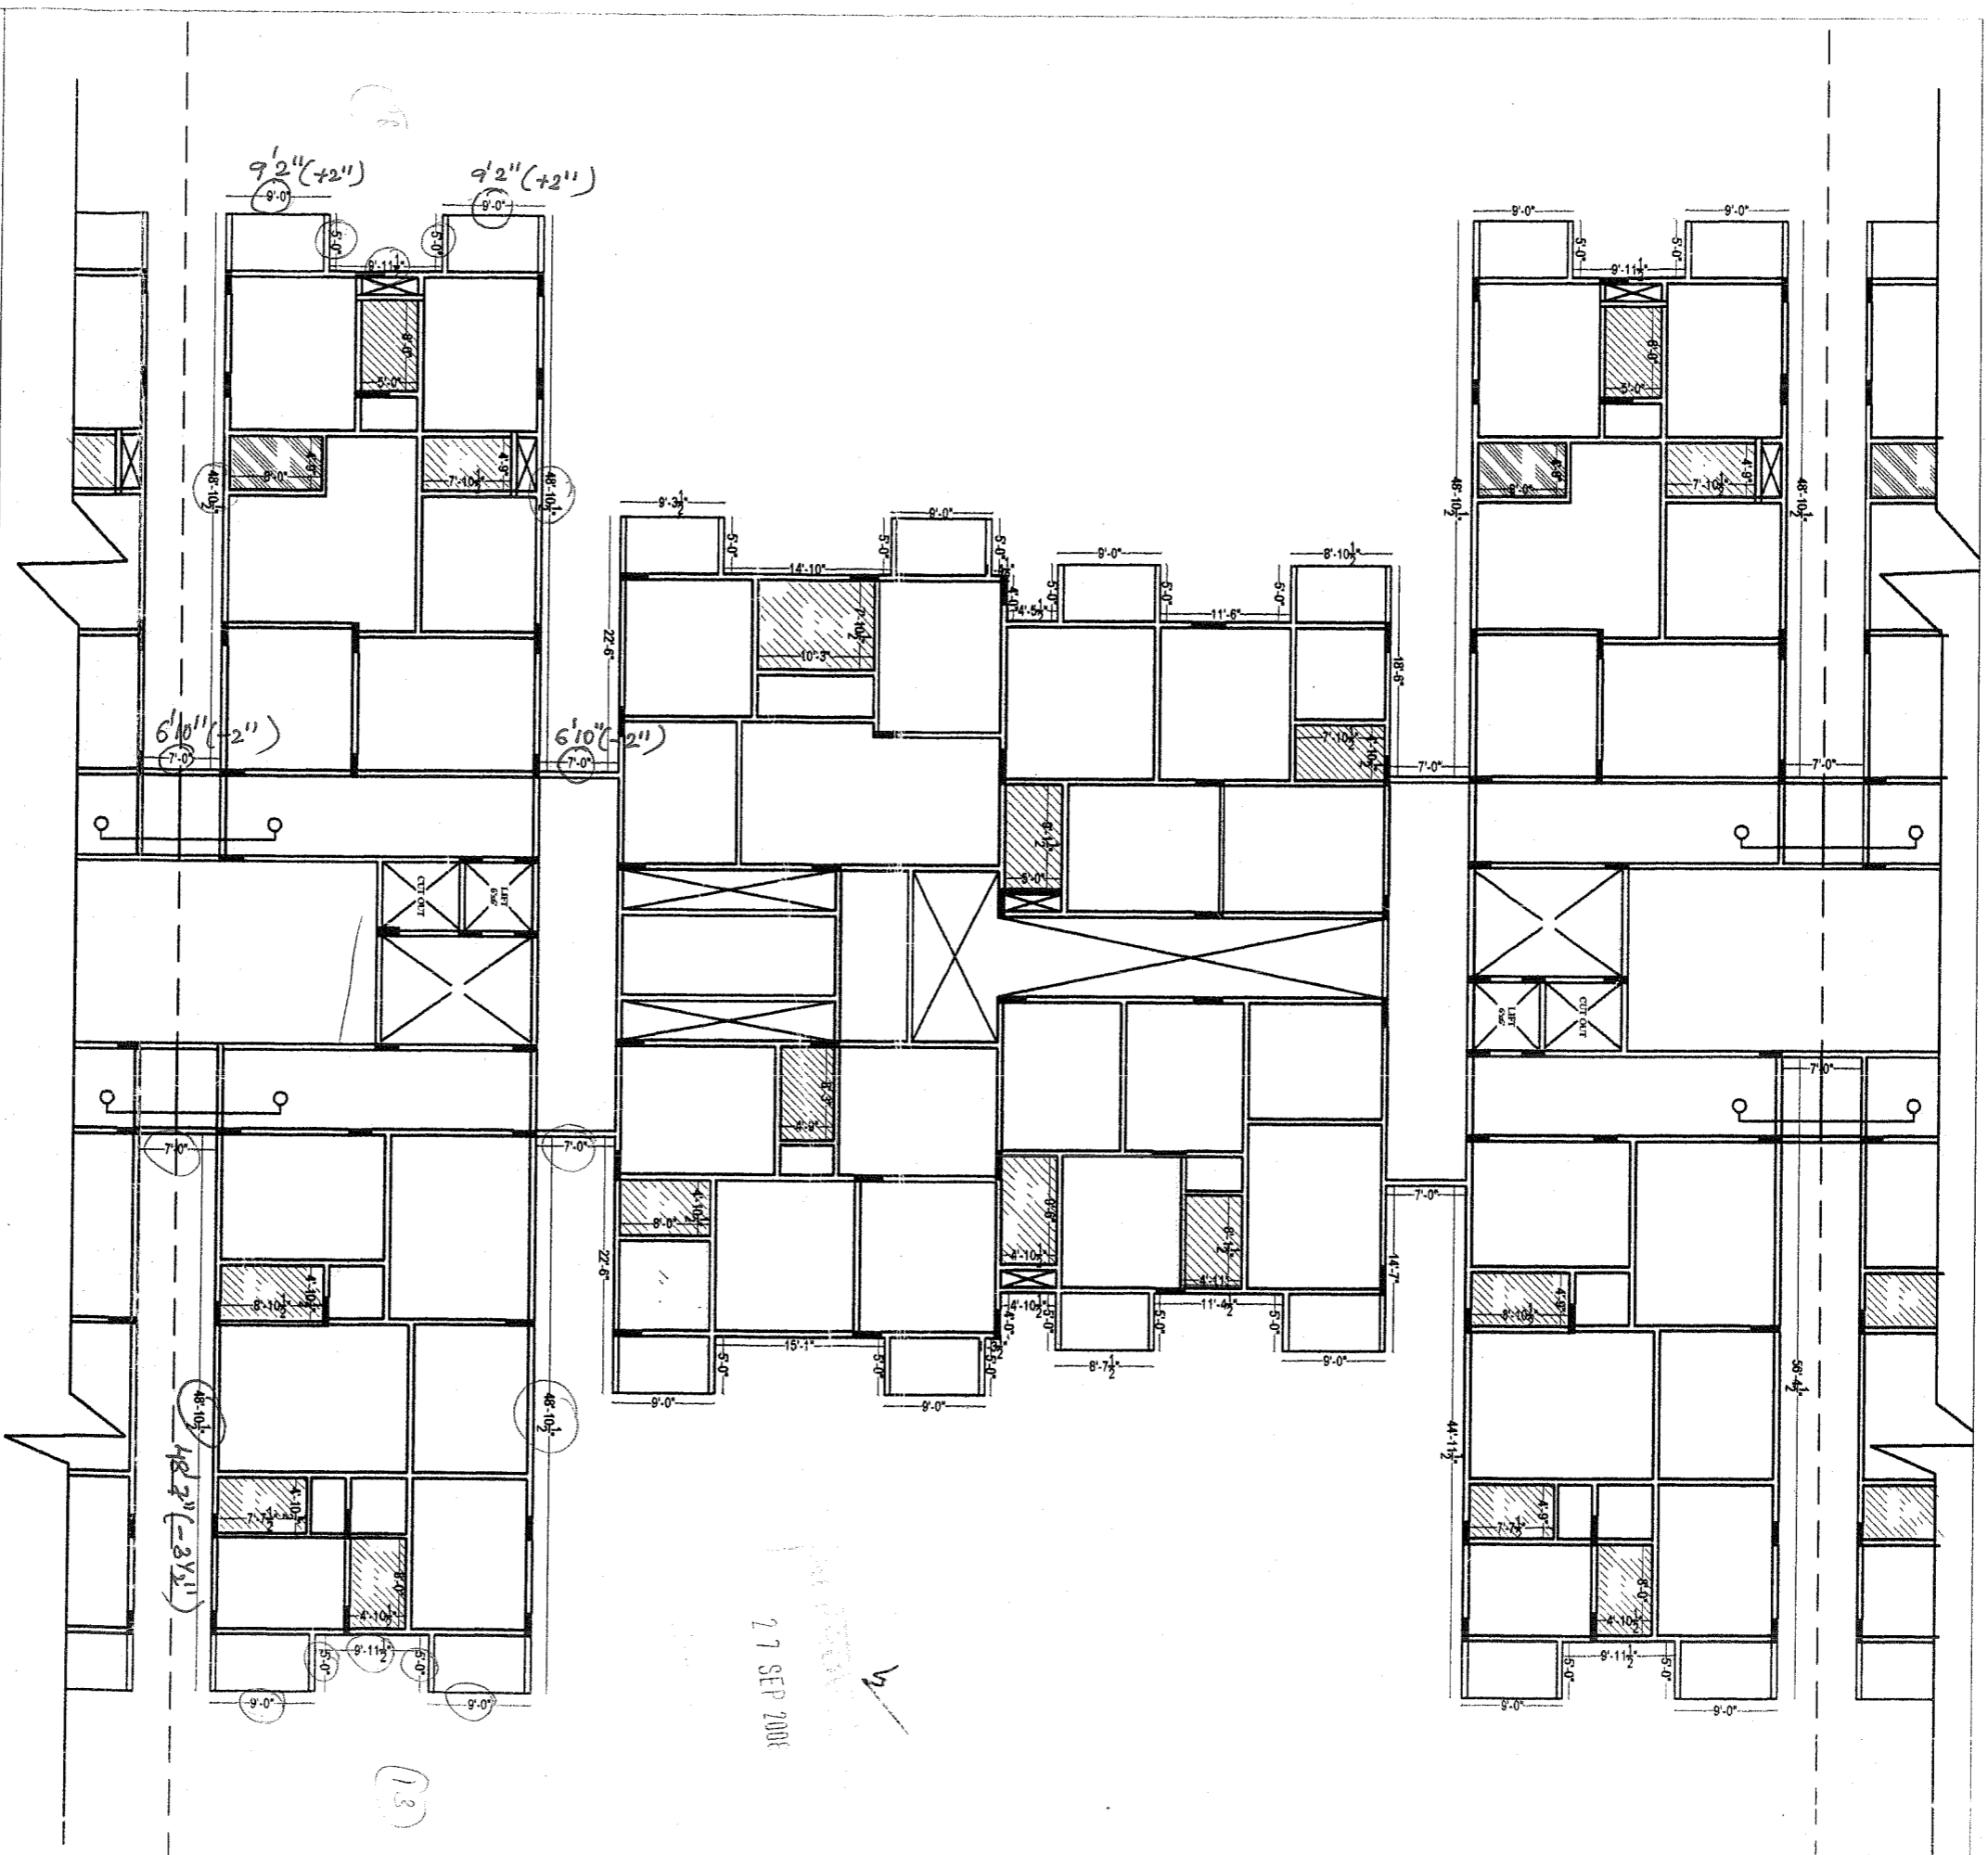

27 SEP 2008


13

Description		Direction		Owners & Developers :		Date :		Promoted by	
TYPICAL SLAB CHECK PLAN, BLOCK-C. (PART - 2)				Greenwood Estates.		27.09.2008		Modi Properties & Investments Pvt. Ltd.	
				Project Name & Phase :		Prepared By :			
				Greenwood Residency.		M.Naveen			
						Approved By :			
						Soham Modi			
						Scale :			
						N.T.S			
								Phone: +91-40-66335551	

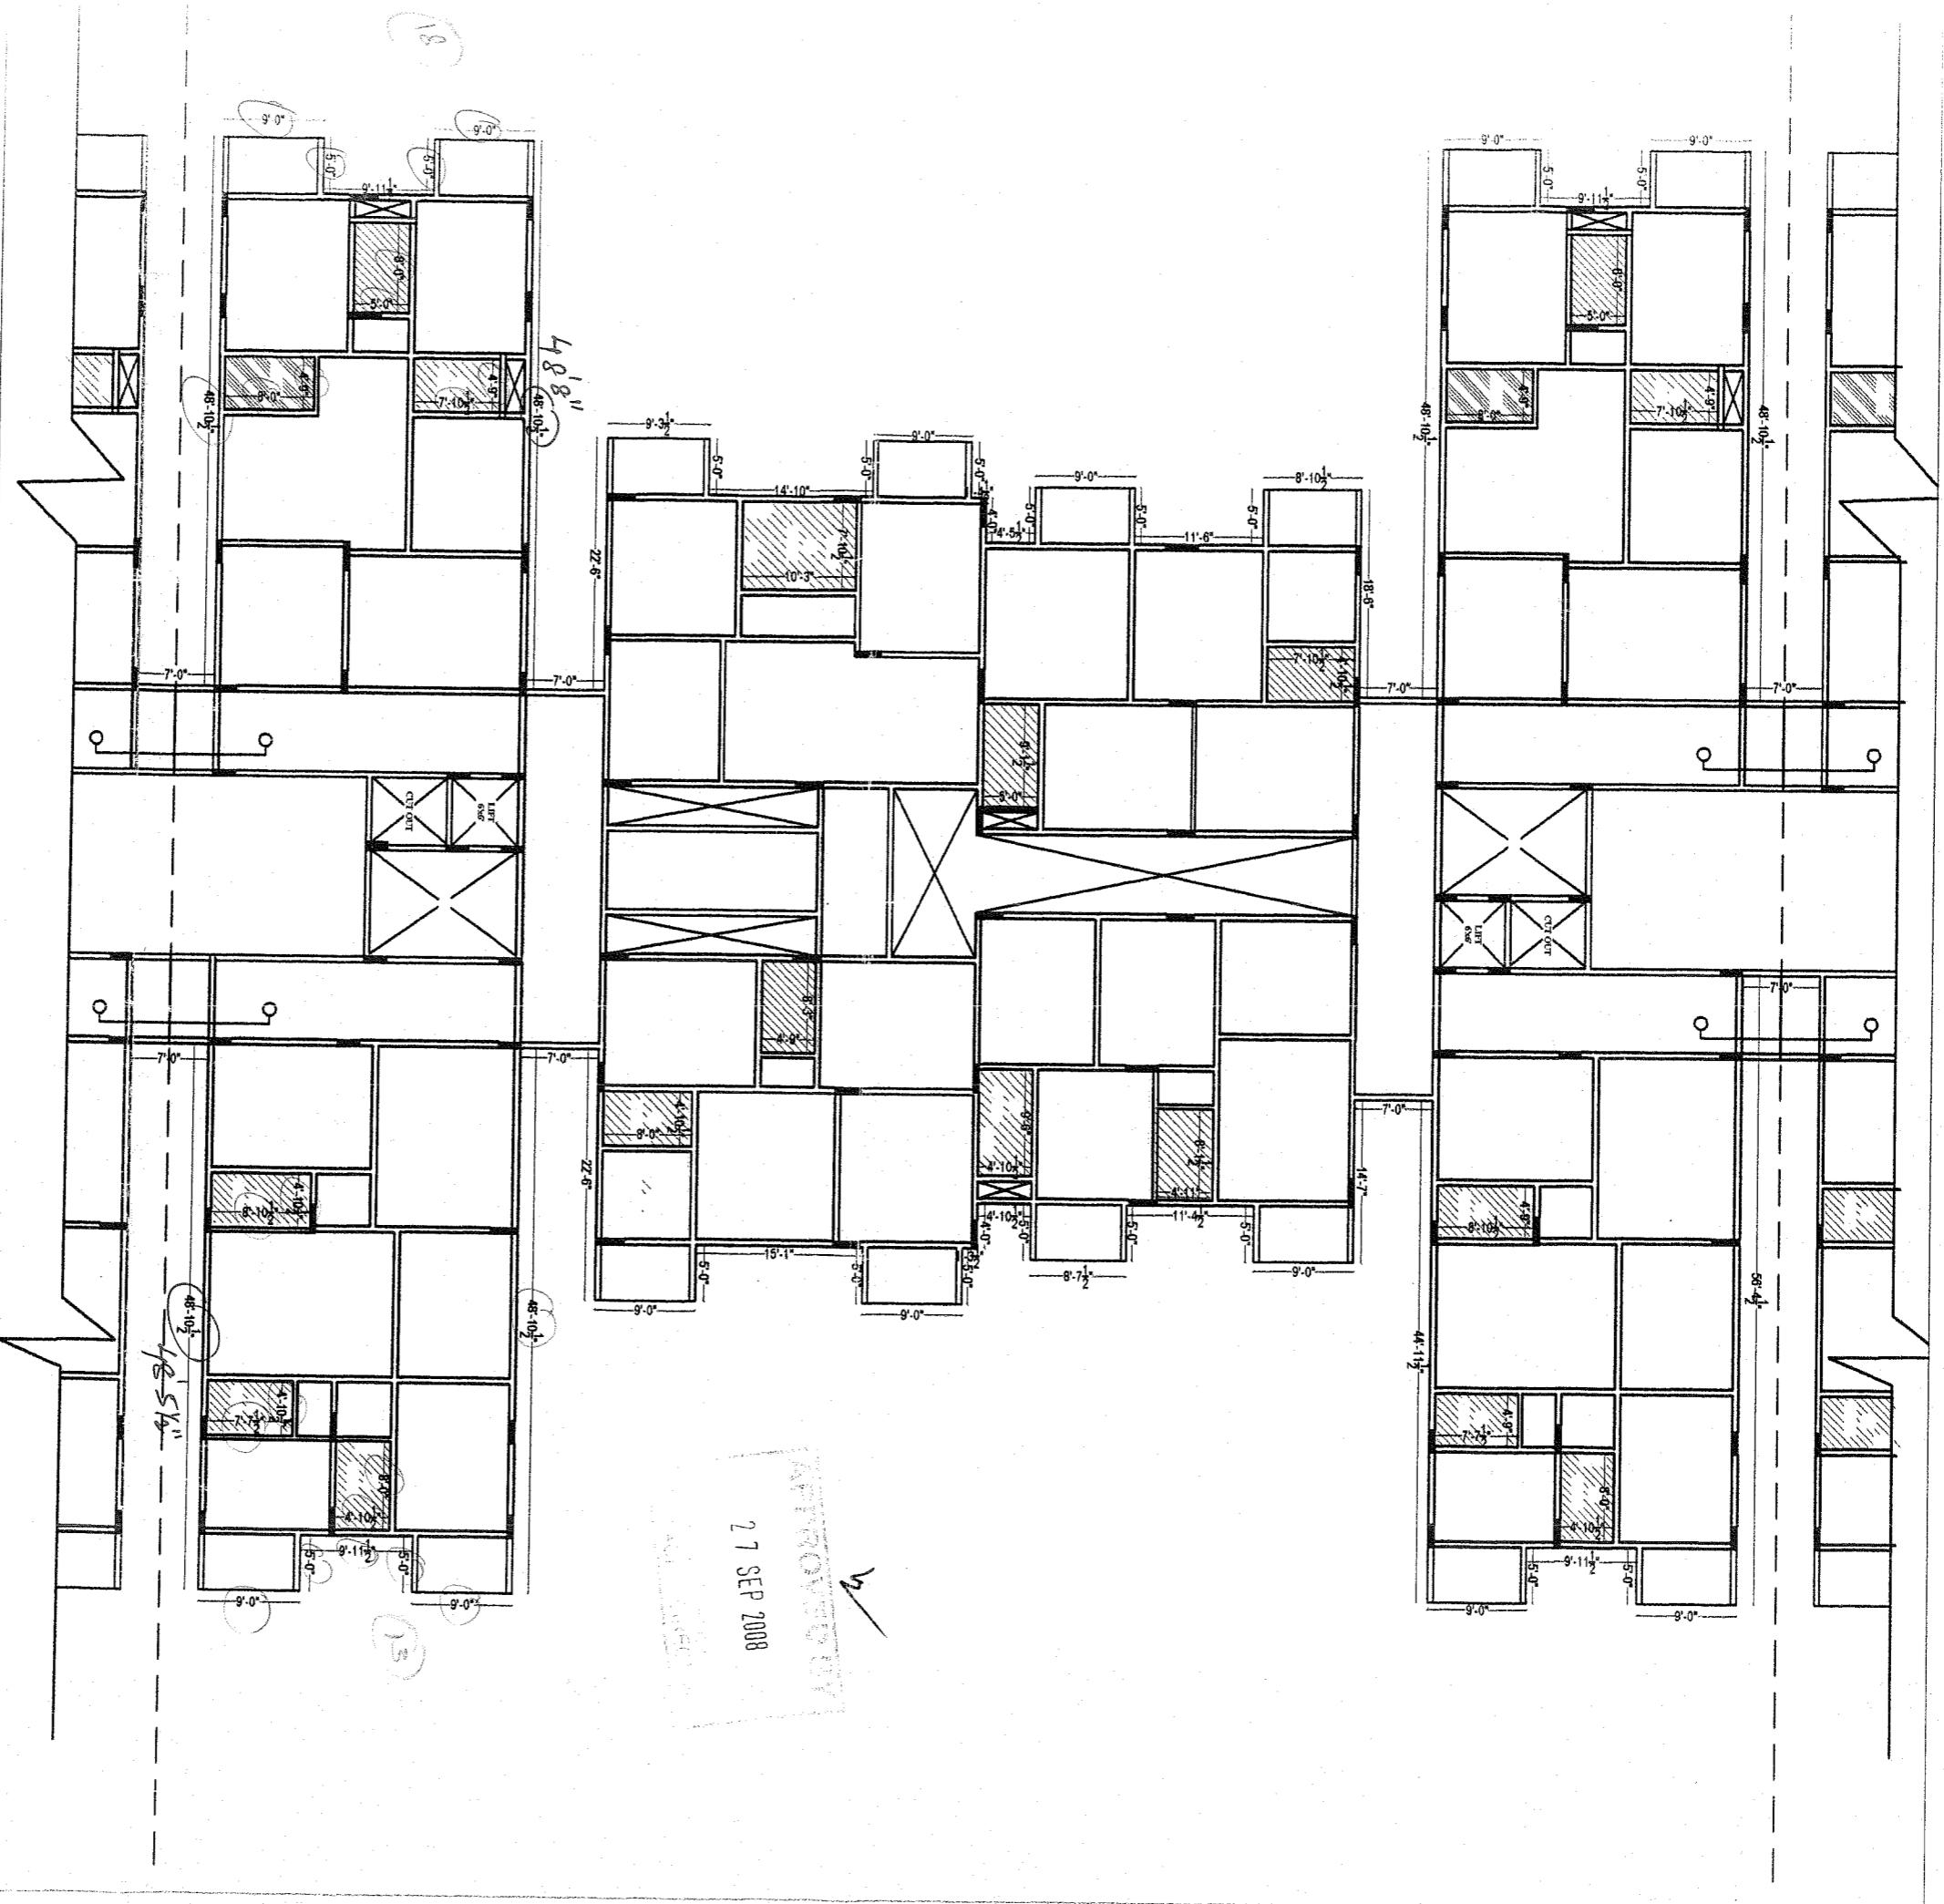

APPROVED BY
 27 SEP 2008

Description	Direction	Owners & Developers :		Date :	Promoted by
		Greenwood Estates.	Greenwood Residency.		
TYPICAL FLOOR CHECK PLAN, BLOCK-C. (PART - 2)		Project Name & Phase :		Prepared By :	Modi Properties & Investments Pvt. Ltd.
		Greenwood Residency.	Greenwood Residency.		
		Approved By :		Scale :	Soham Modi
		N.T.S			

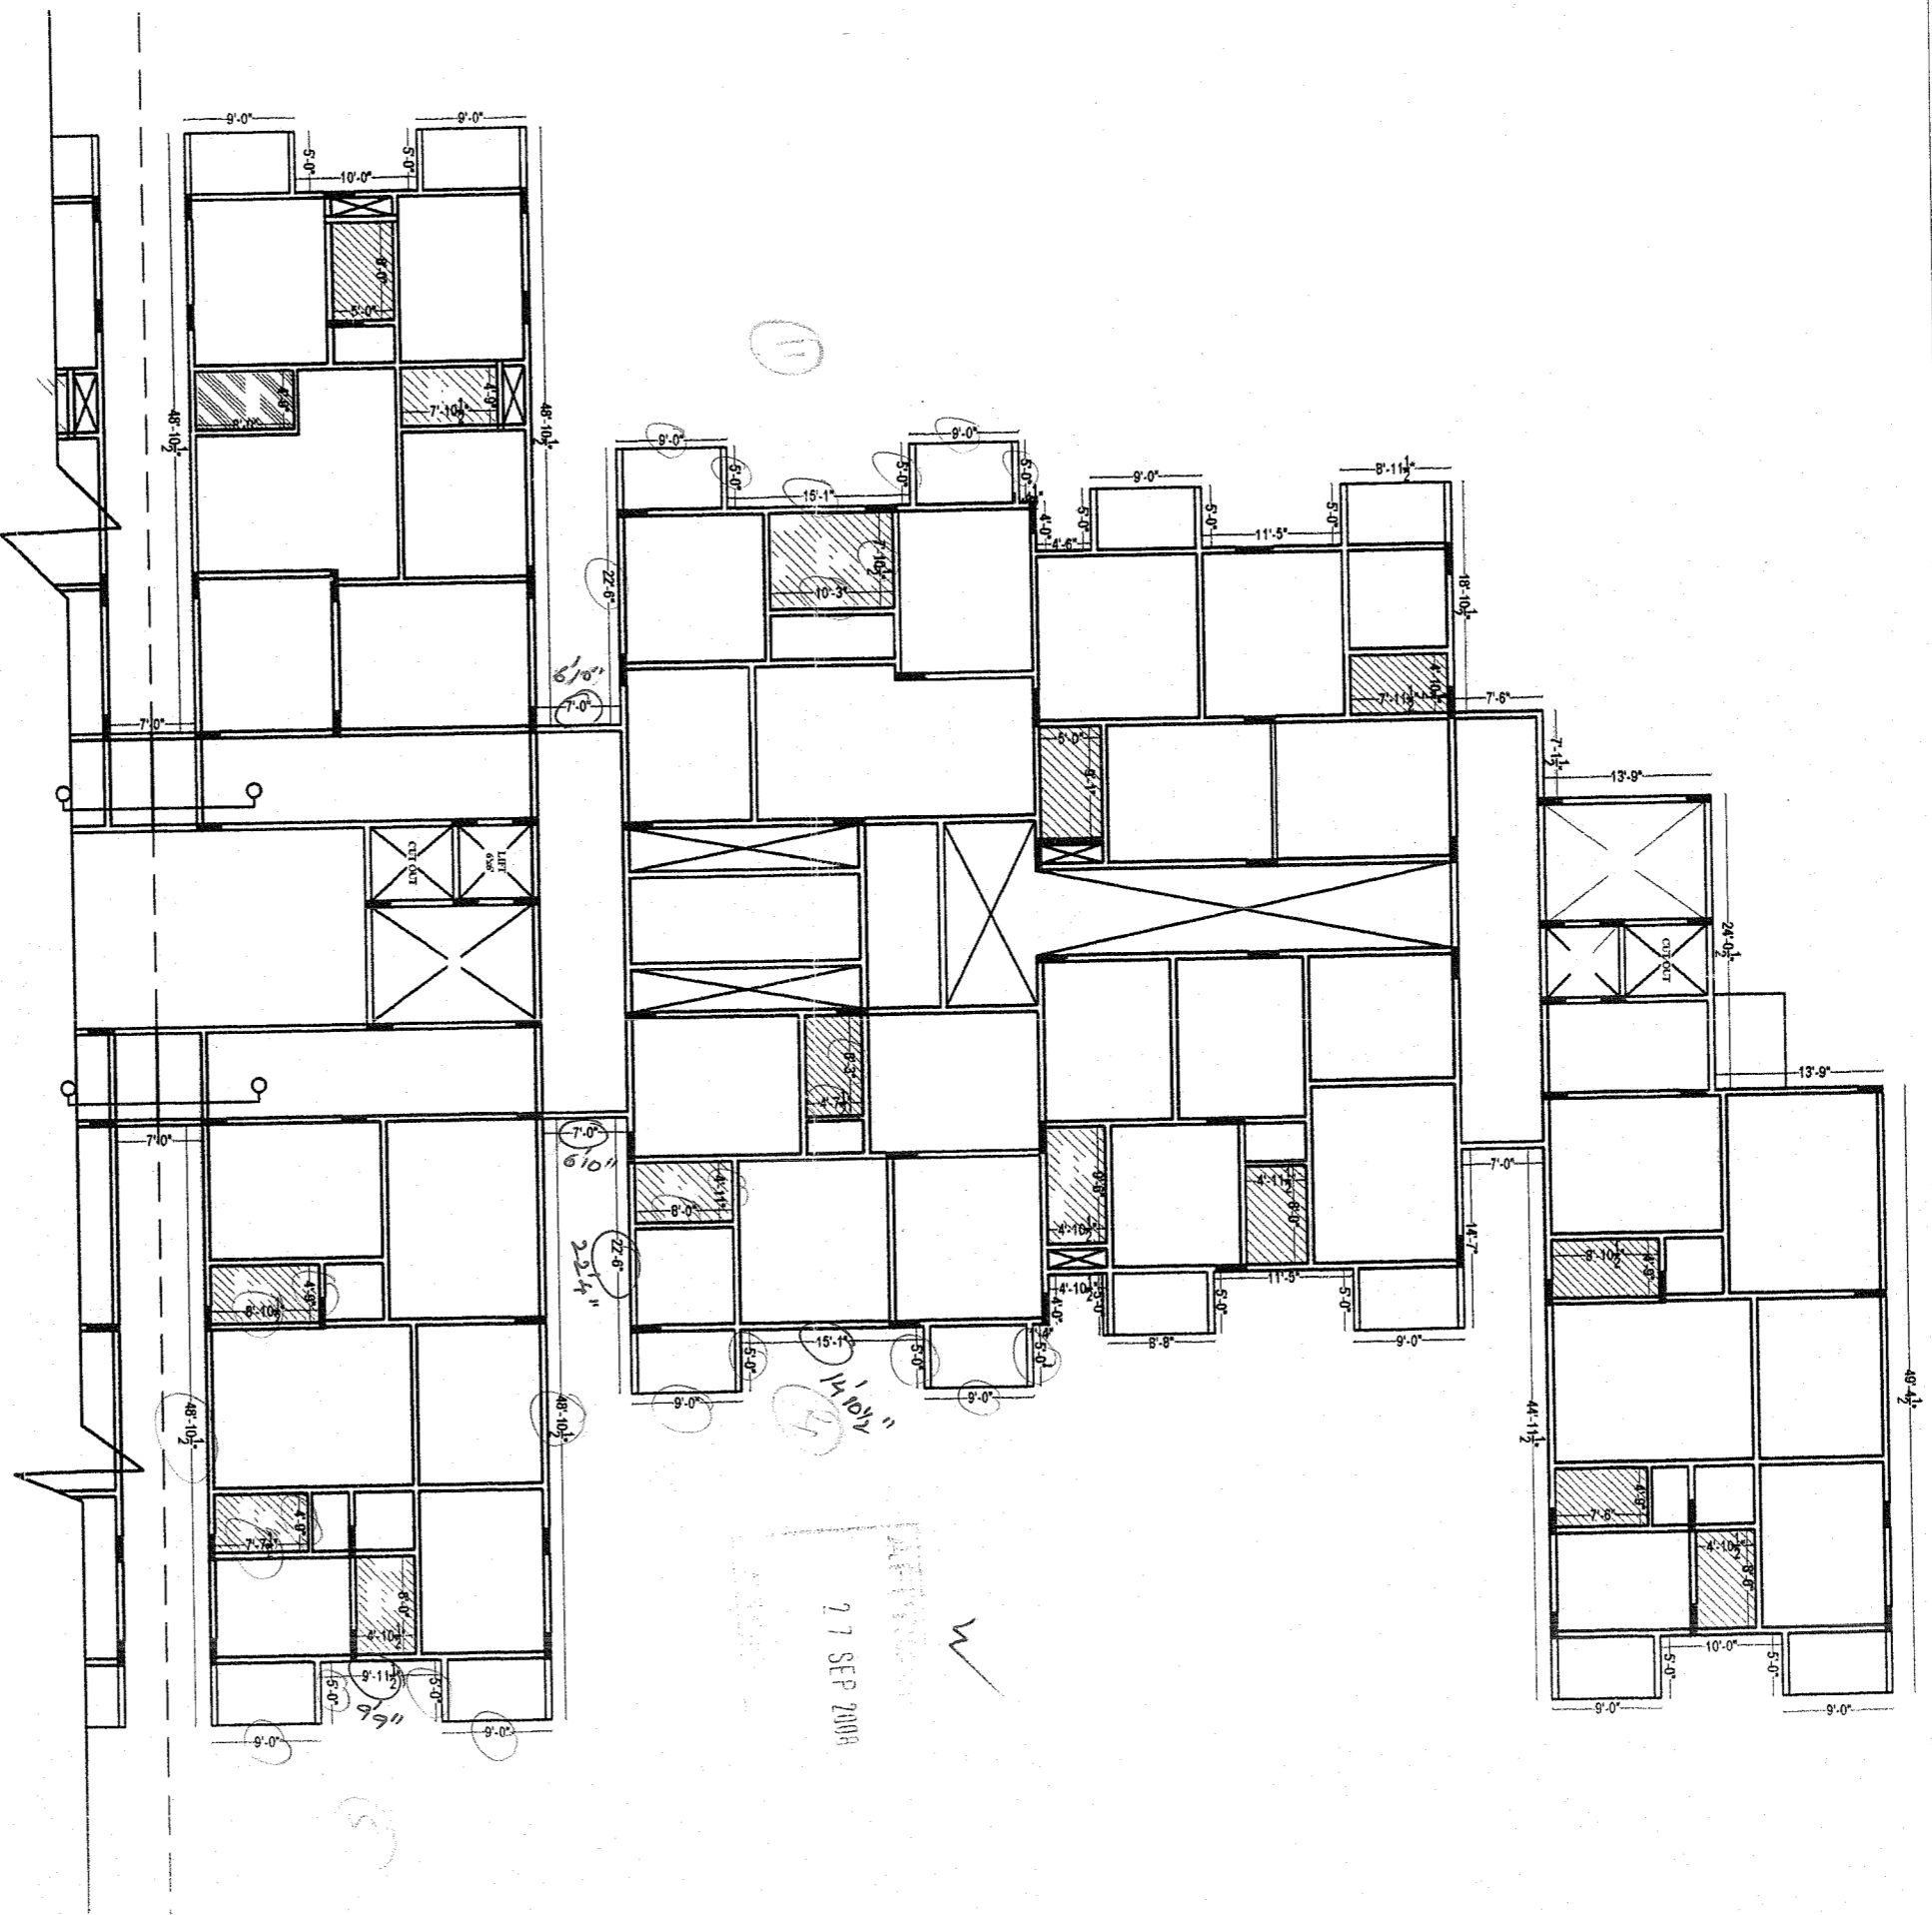


11

14' 10 1/2"


27 SEP 2008

Description TYPICAL A SLAB CHECK PLAN, BLOCK-C. (PART - 1)	Direction 	Owners & Developers :	Date :	Promoted by
		Greenwood Estates. Project Name & Phase : Greenwood Residency.	27.09.2008	Modi Properties & Investments Pvt. Ltd. Phone: +91-40-663335551
		Prepared By :	Approved By :	Scale :
		M.Naveen	Soham Modi	N.T.S

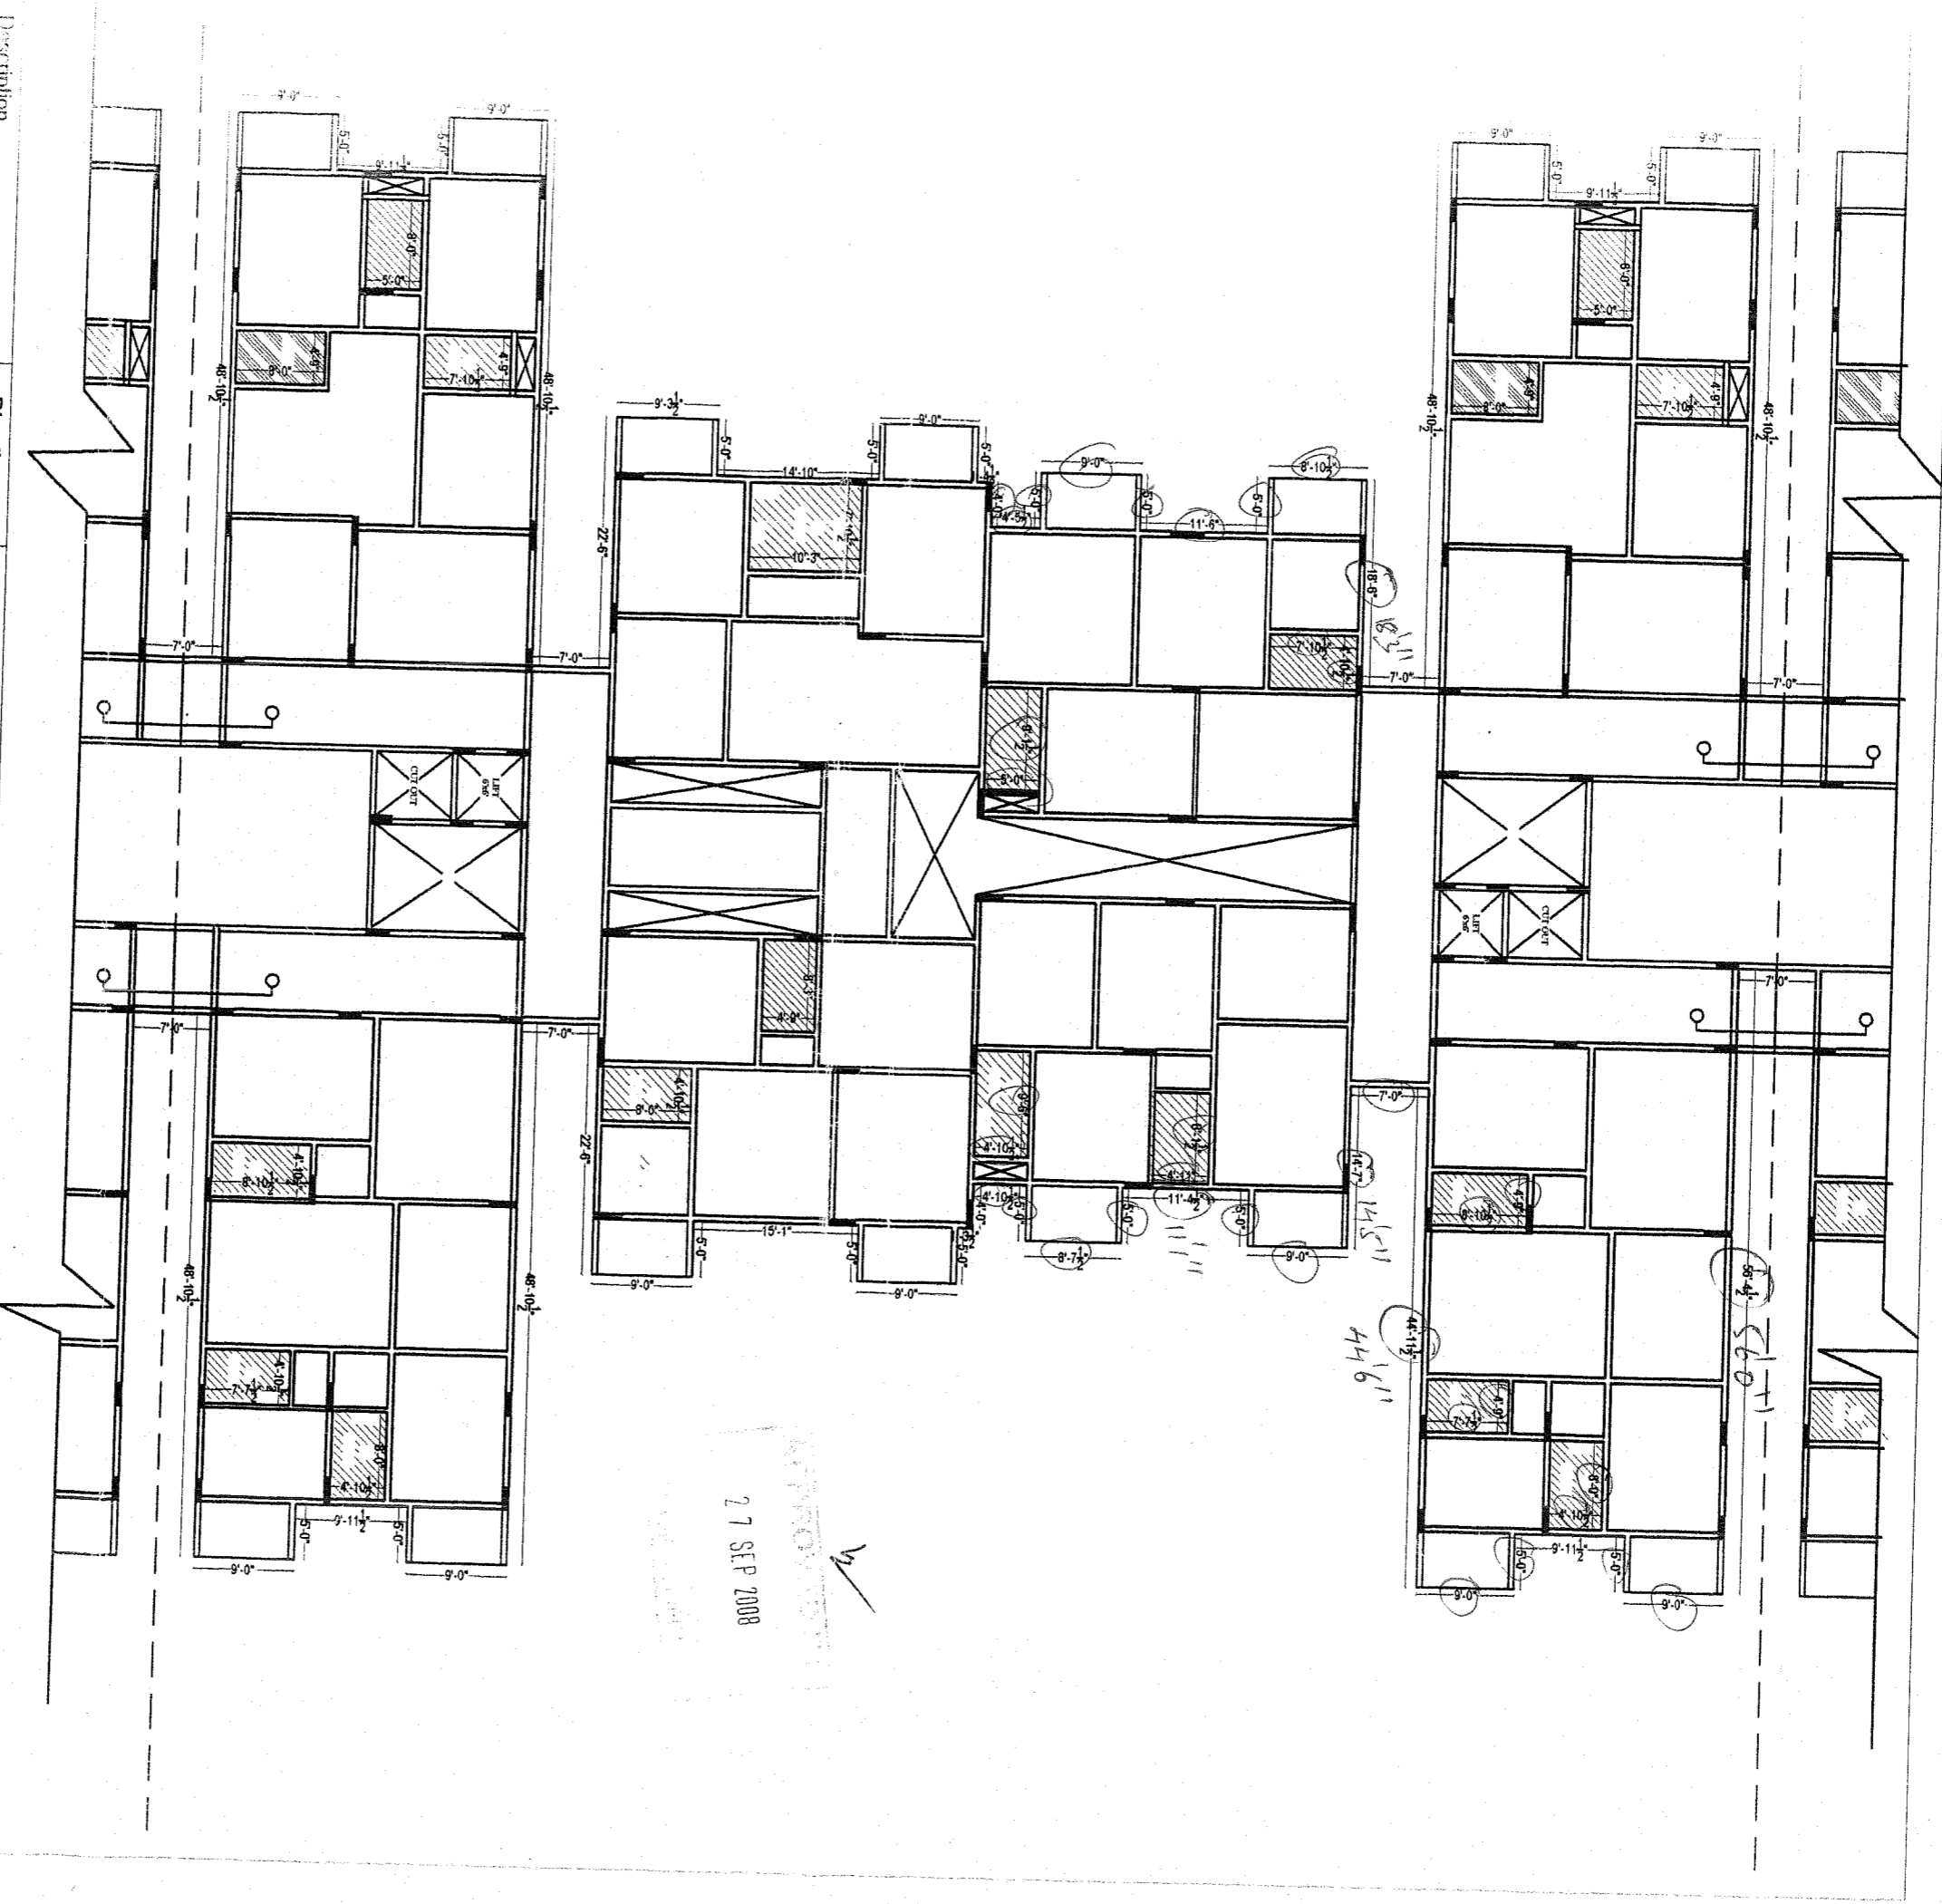


27 SEP 2008

Description		Direction		Owners & Developers :		Date :		Promoted by	
GENERAL ARCHITECTURAL CHECK PLAN BLOCK-C. (PART - 2)				Greenwood Estates.		27.09.2008		Modi Properties & Investments Pvt. Ltd.	
				Project Name & Phase :		Prepared By :		M.Naveen	
				Greenwood Residency.		Approved By :		Soham Modi	
						Scale :		N.T.S	
								Phone:+91-40-66335551	

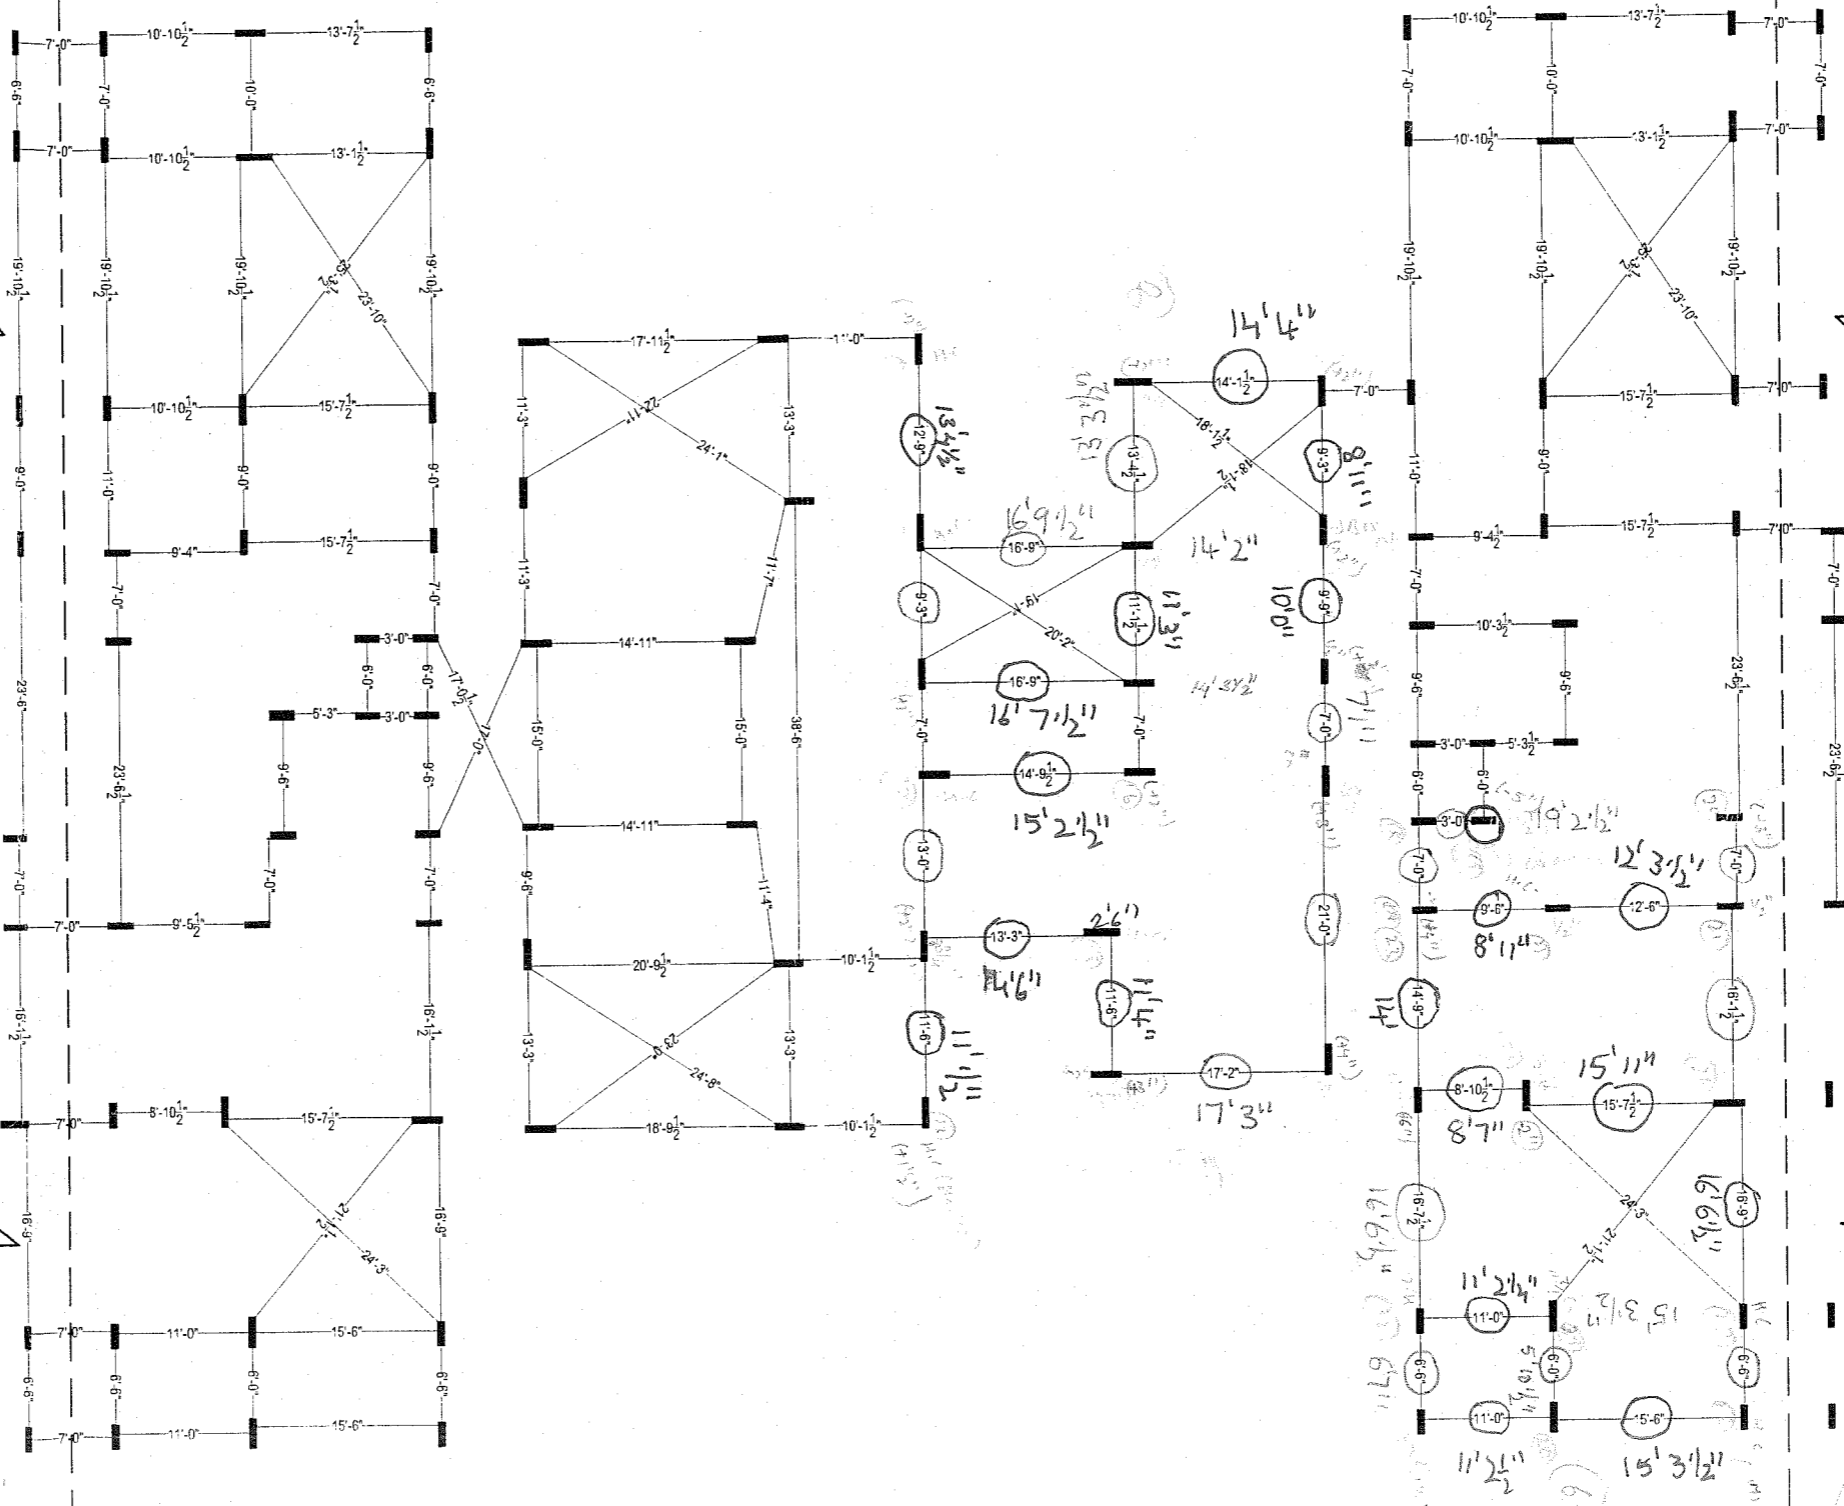



Description TYPICAL SLAB COLUMN CHECK PLAN, BLOCK-C,(PART -2)	Direction 	Owners & Developers :	Date :	Promoted by
		Greenwood Estates. Project Name & Phase : Greenwood Residency.	02.09.2008	Modi Properties & Investments Pvt. Ltd. Phone:+91-40-66335551
		Prepared By :	Approved By :	Scale :
		M.Naveen	Soham Modi	N.T.S

APPROVED BY
 SOHAM MODI
 MANAGING DIRECTOR
 04 SEP 2008

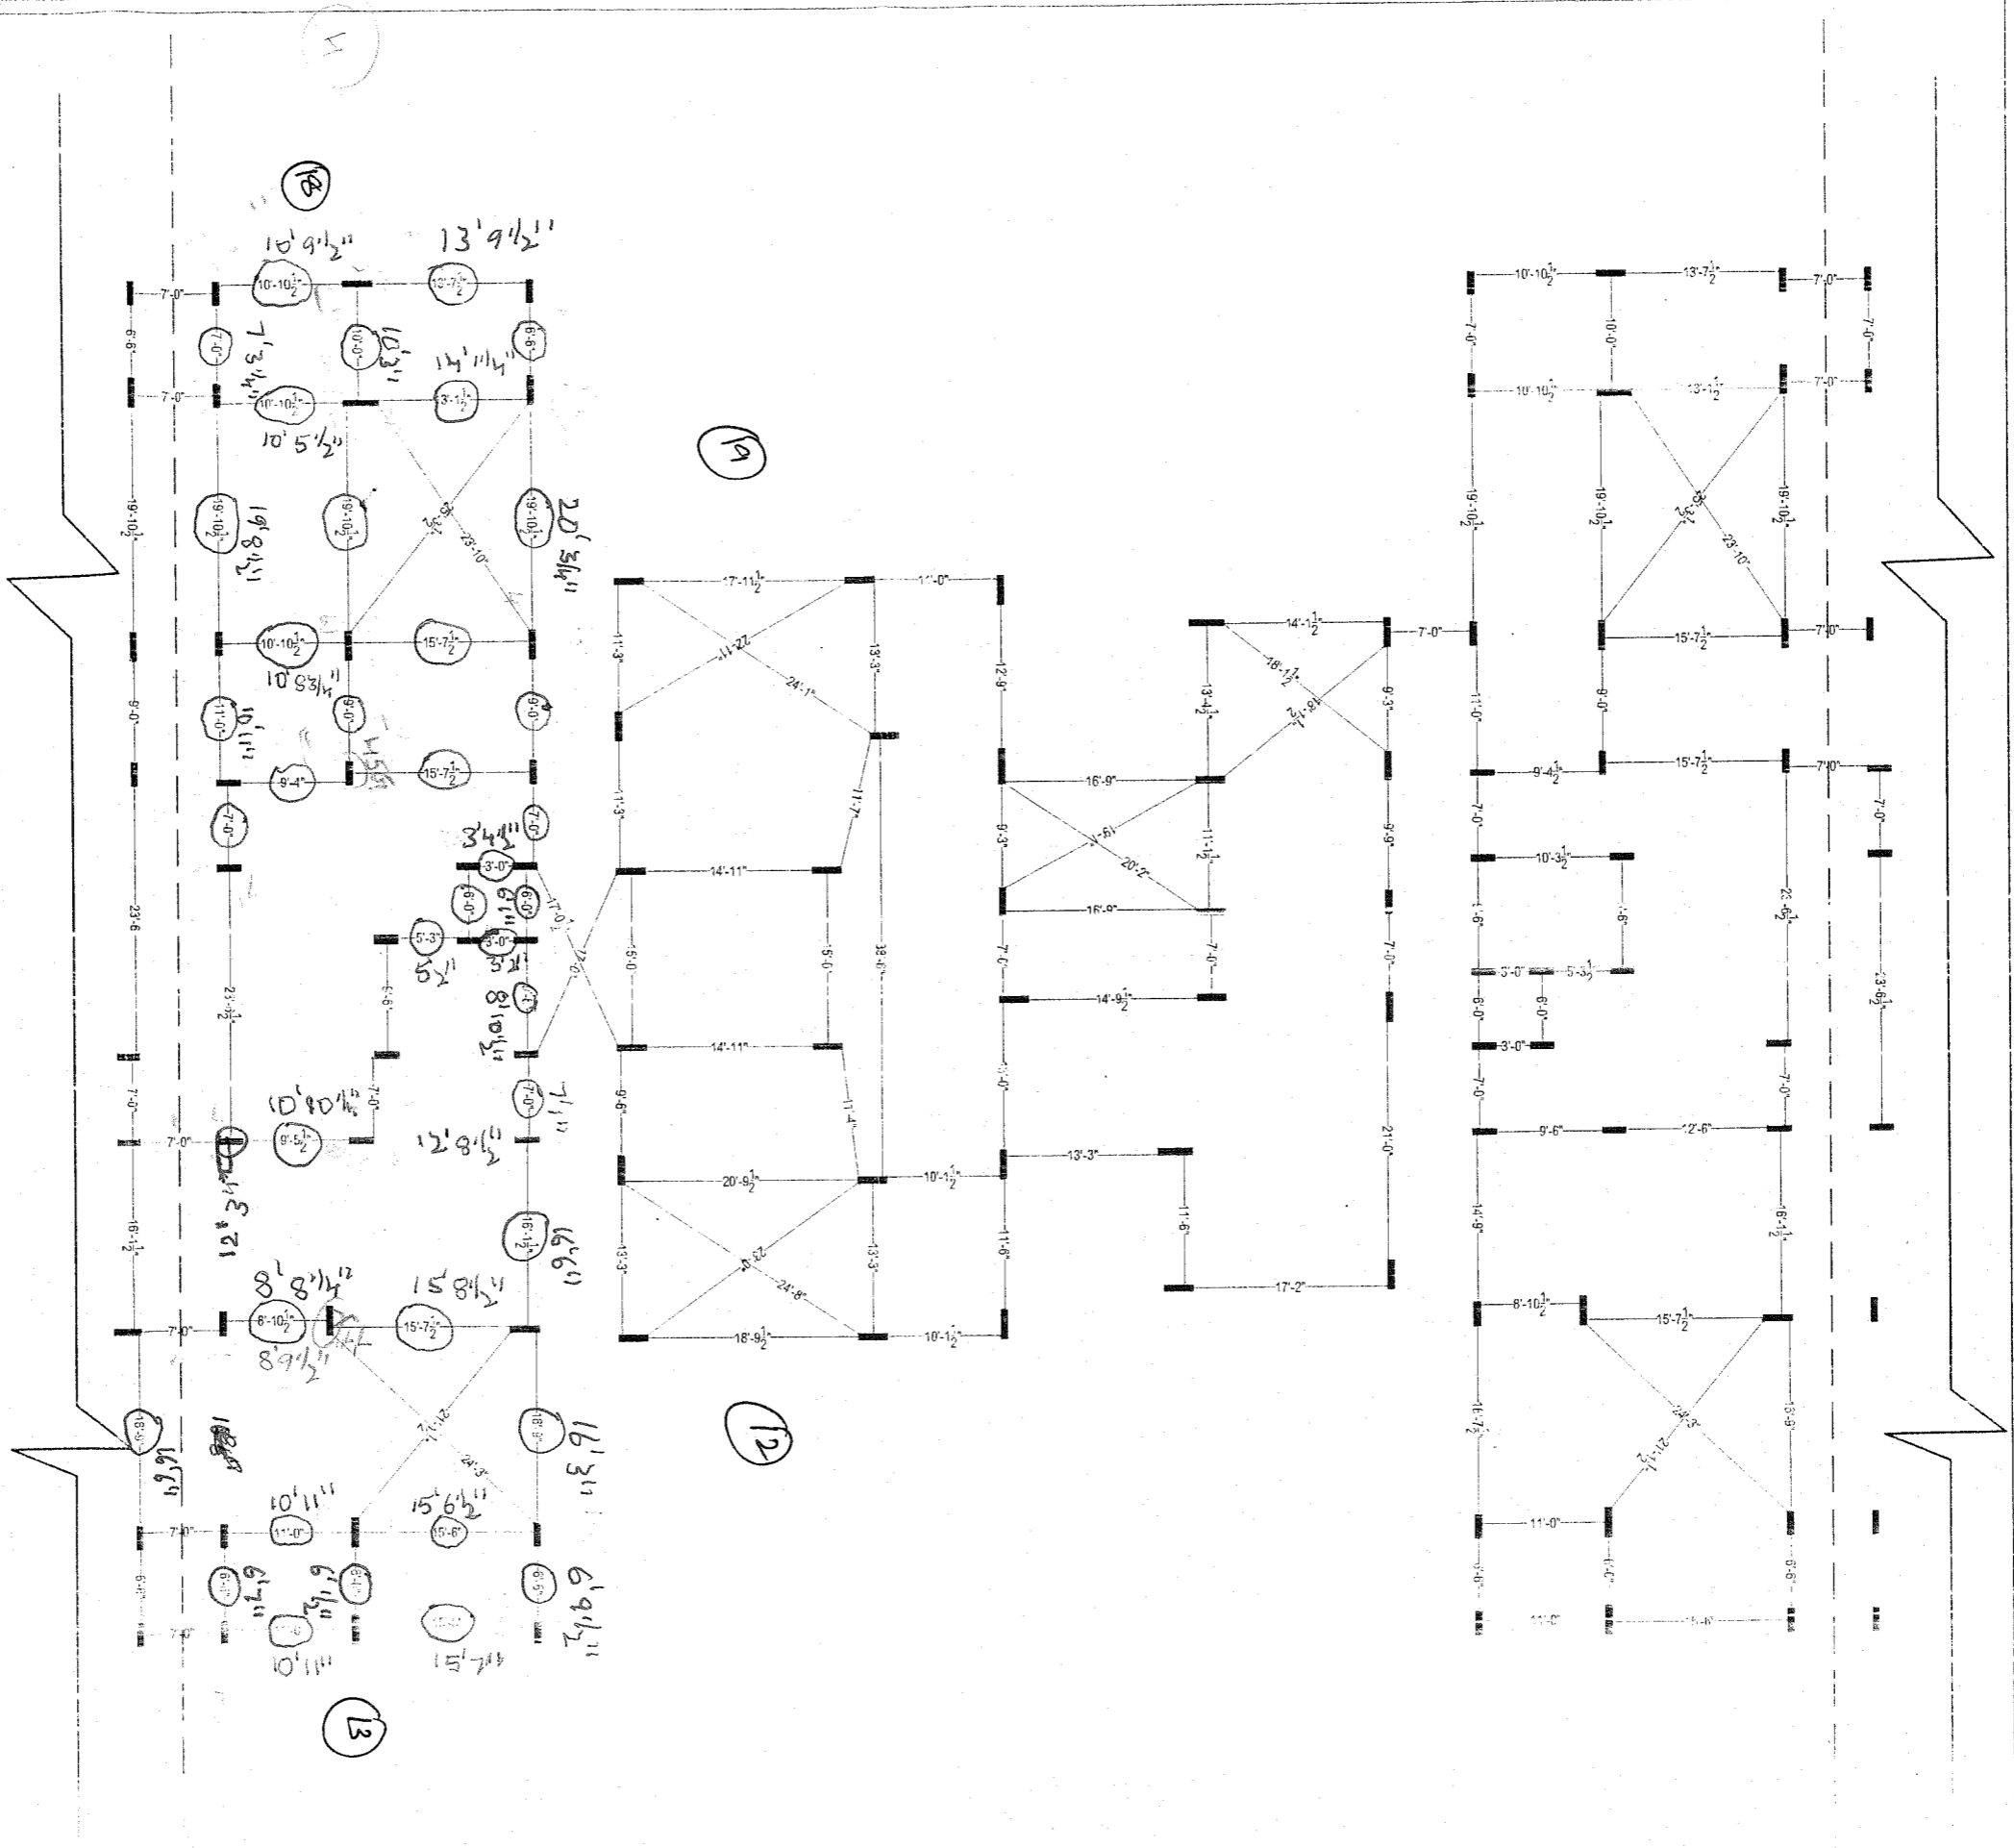


Description TYPICAL SLAB COLUMN CHECK PLAN, B.O.C.K.C.(PART - 2)	Direction N W E S	Owners & Developers :	Date :	Promoted by
		Greenwood Estates. Project Name & Phase : Greenwood Residency.	02.09.2008	Mboji Properties &
		Prepared By :	Approved By :	Scale :
		M.Naveen	Soham Modi	N.T.S
				Phone +91-40-66315571

APPROVED BY
07 SEP 2008
Soham Modi
M.Naveen

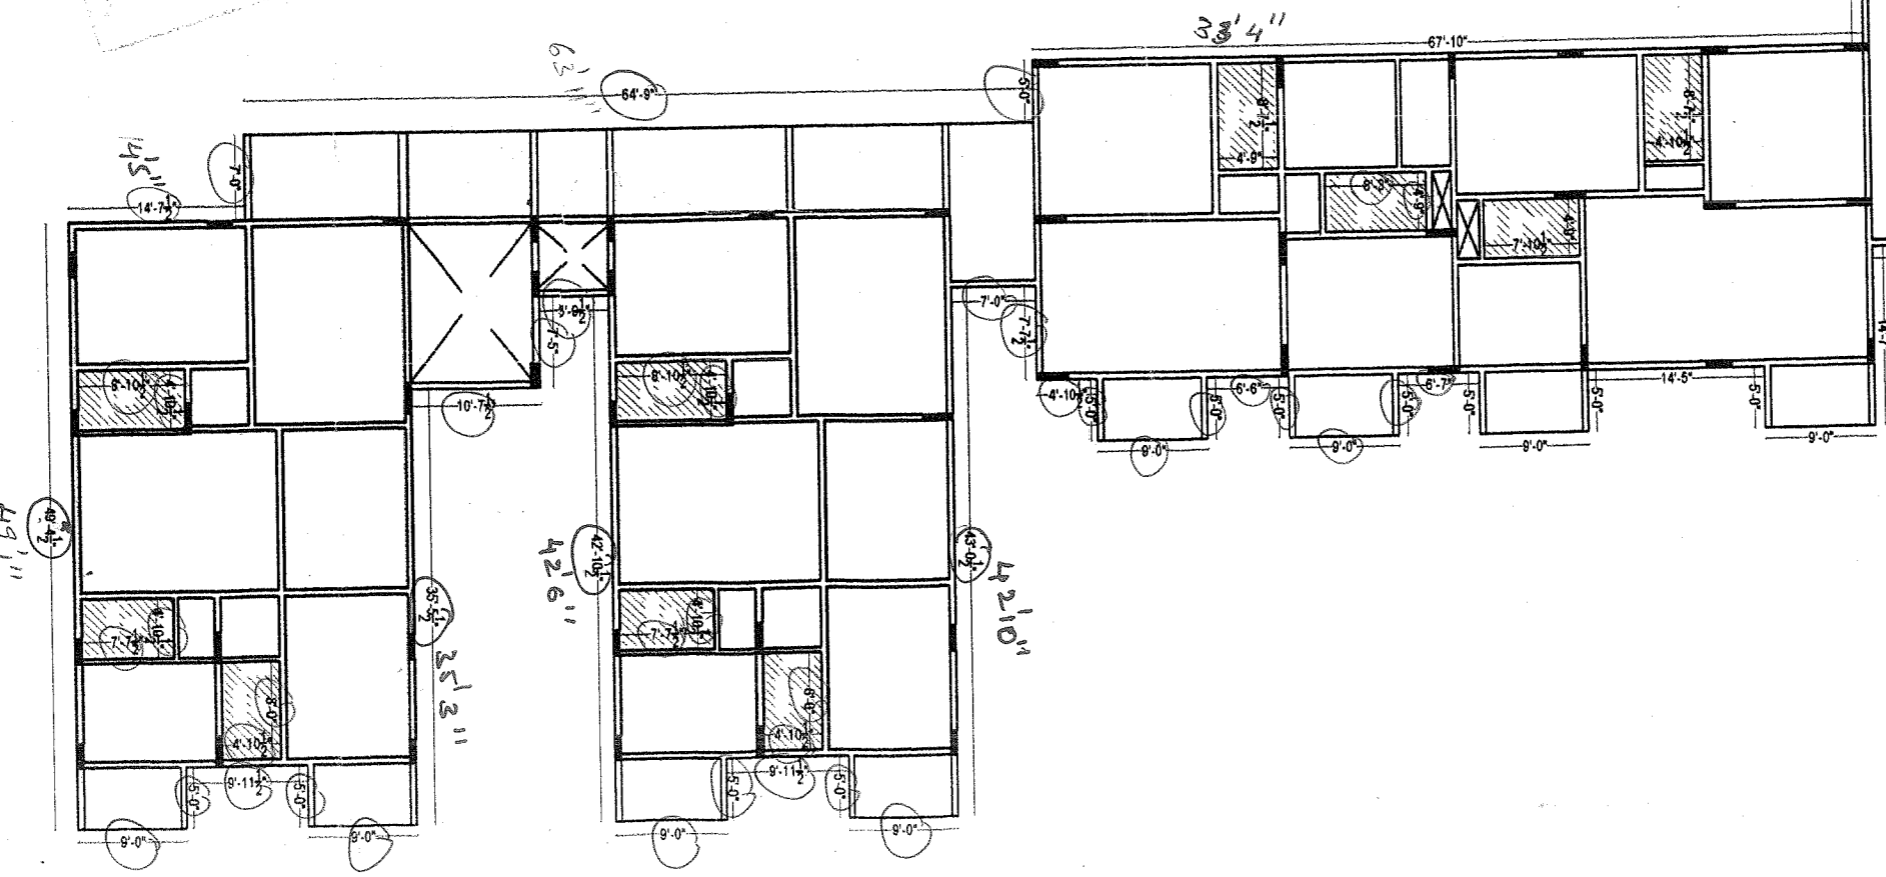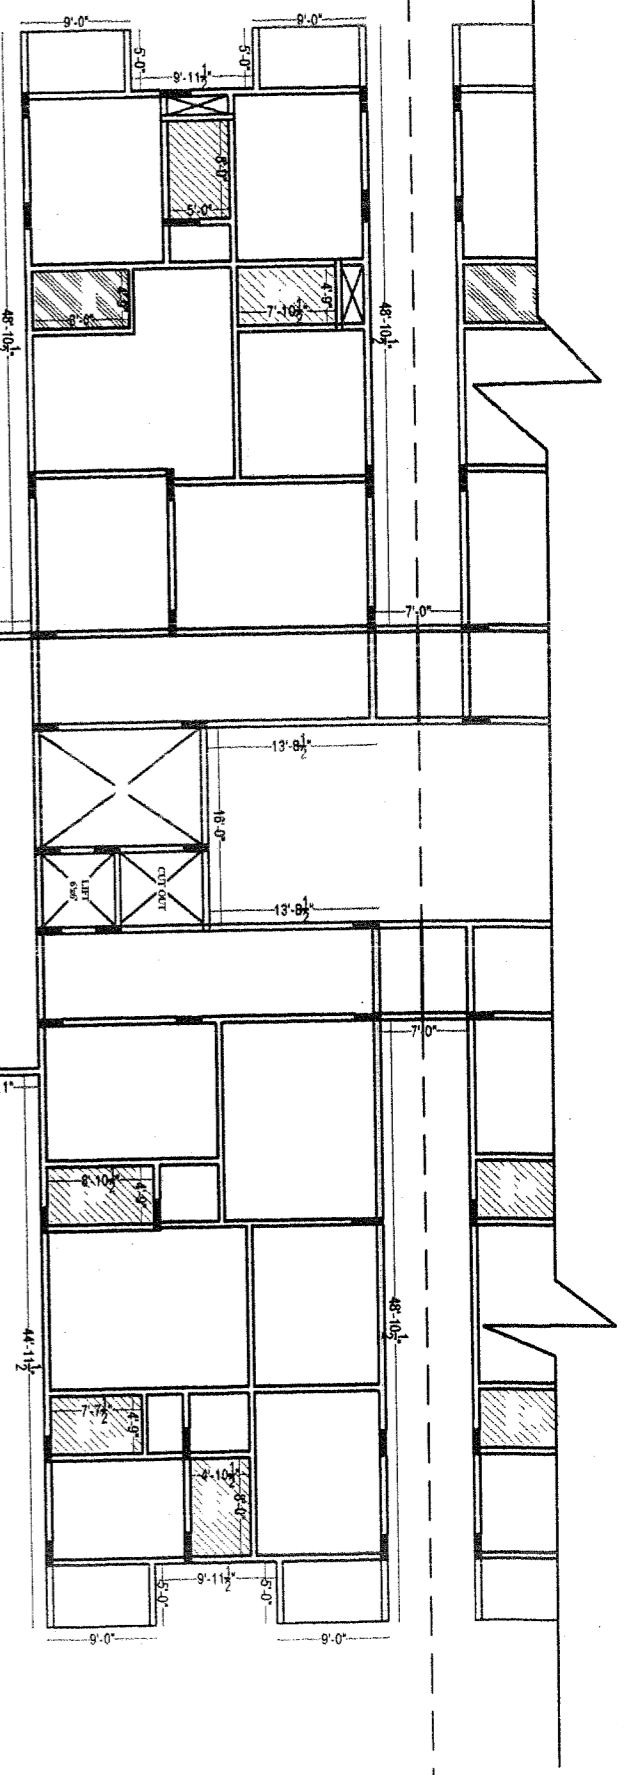

APPROVED BY
 11 SEP 2008

Description	Direction	Owners & Developers :	Date :	Promoted by
TYPICAL SLAB CHECK PLAN, BLOCK-C. (PART - 4)		Greenwood Estates. Project Name & Phase : Greenwood Residency.	27.09.2008	Modi Properties & Investments Pvt. Ltd. Phone: +91-40-66335551
		Prepared By : Approved By :	M. Naveen Soham Modi	
		Scale :	N.T.S	

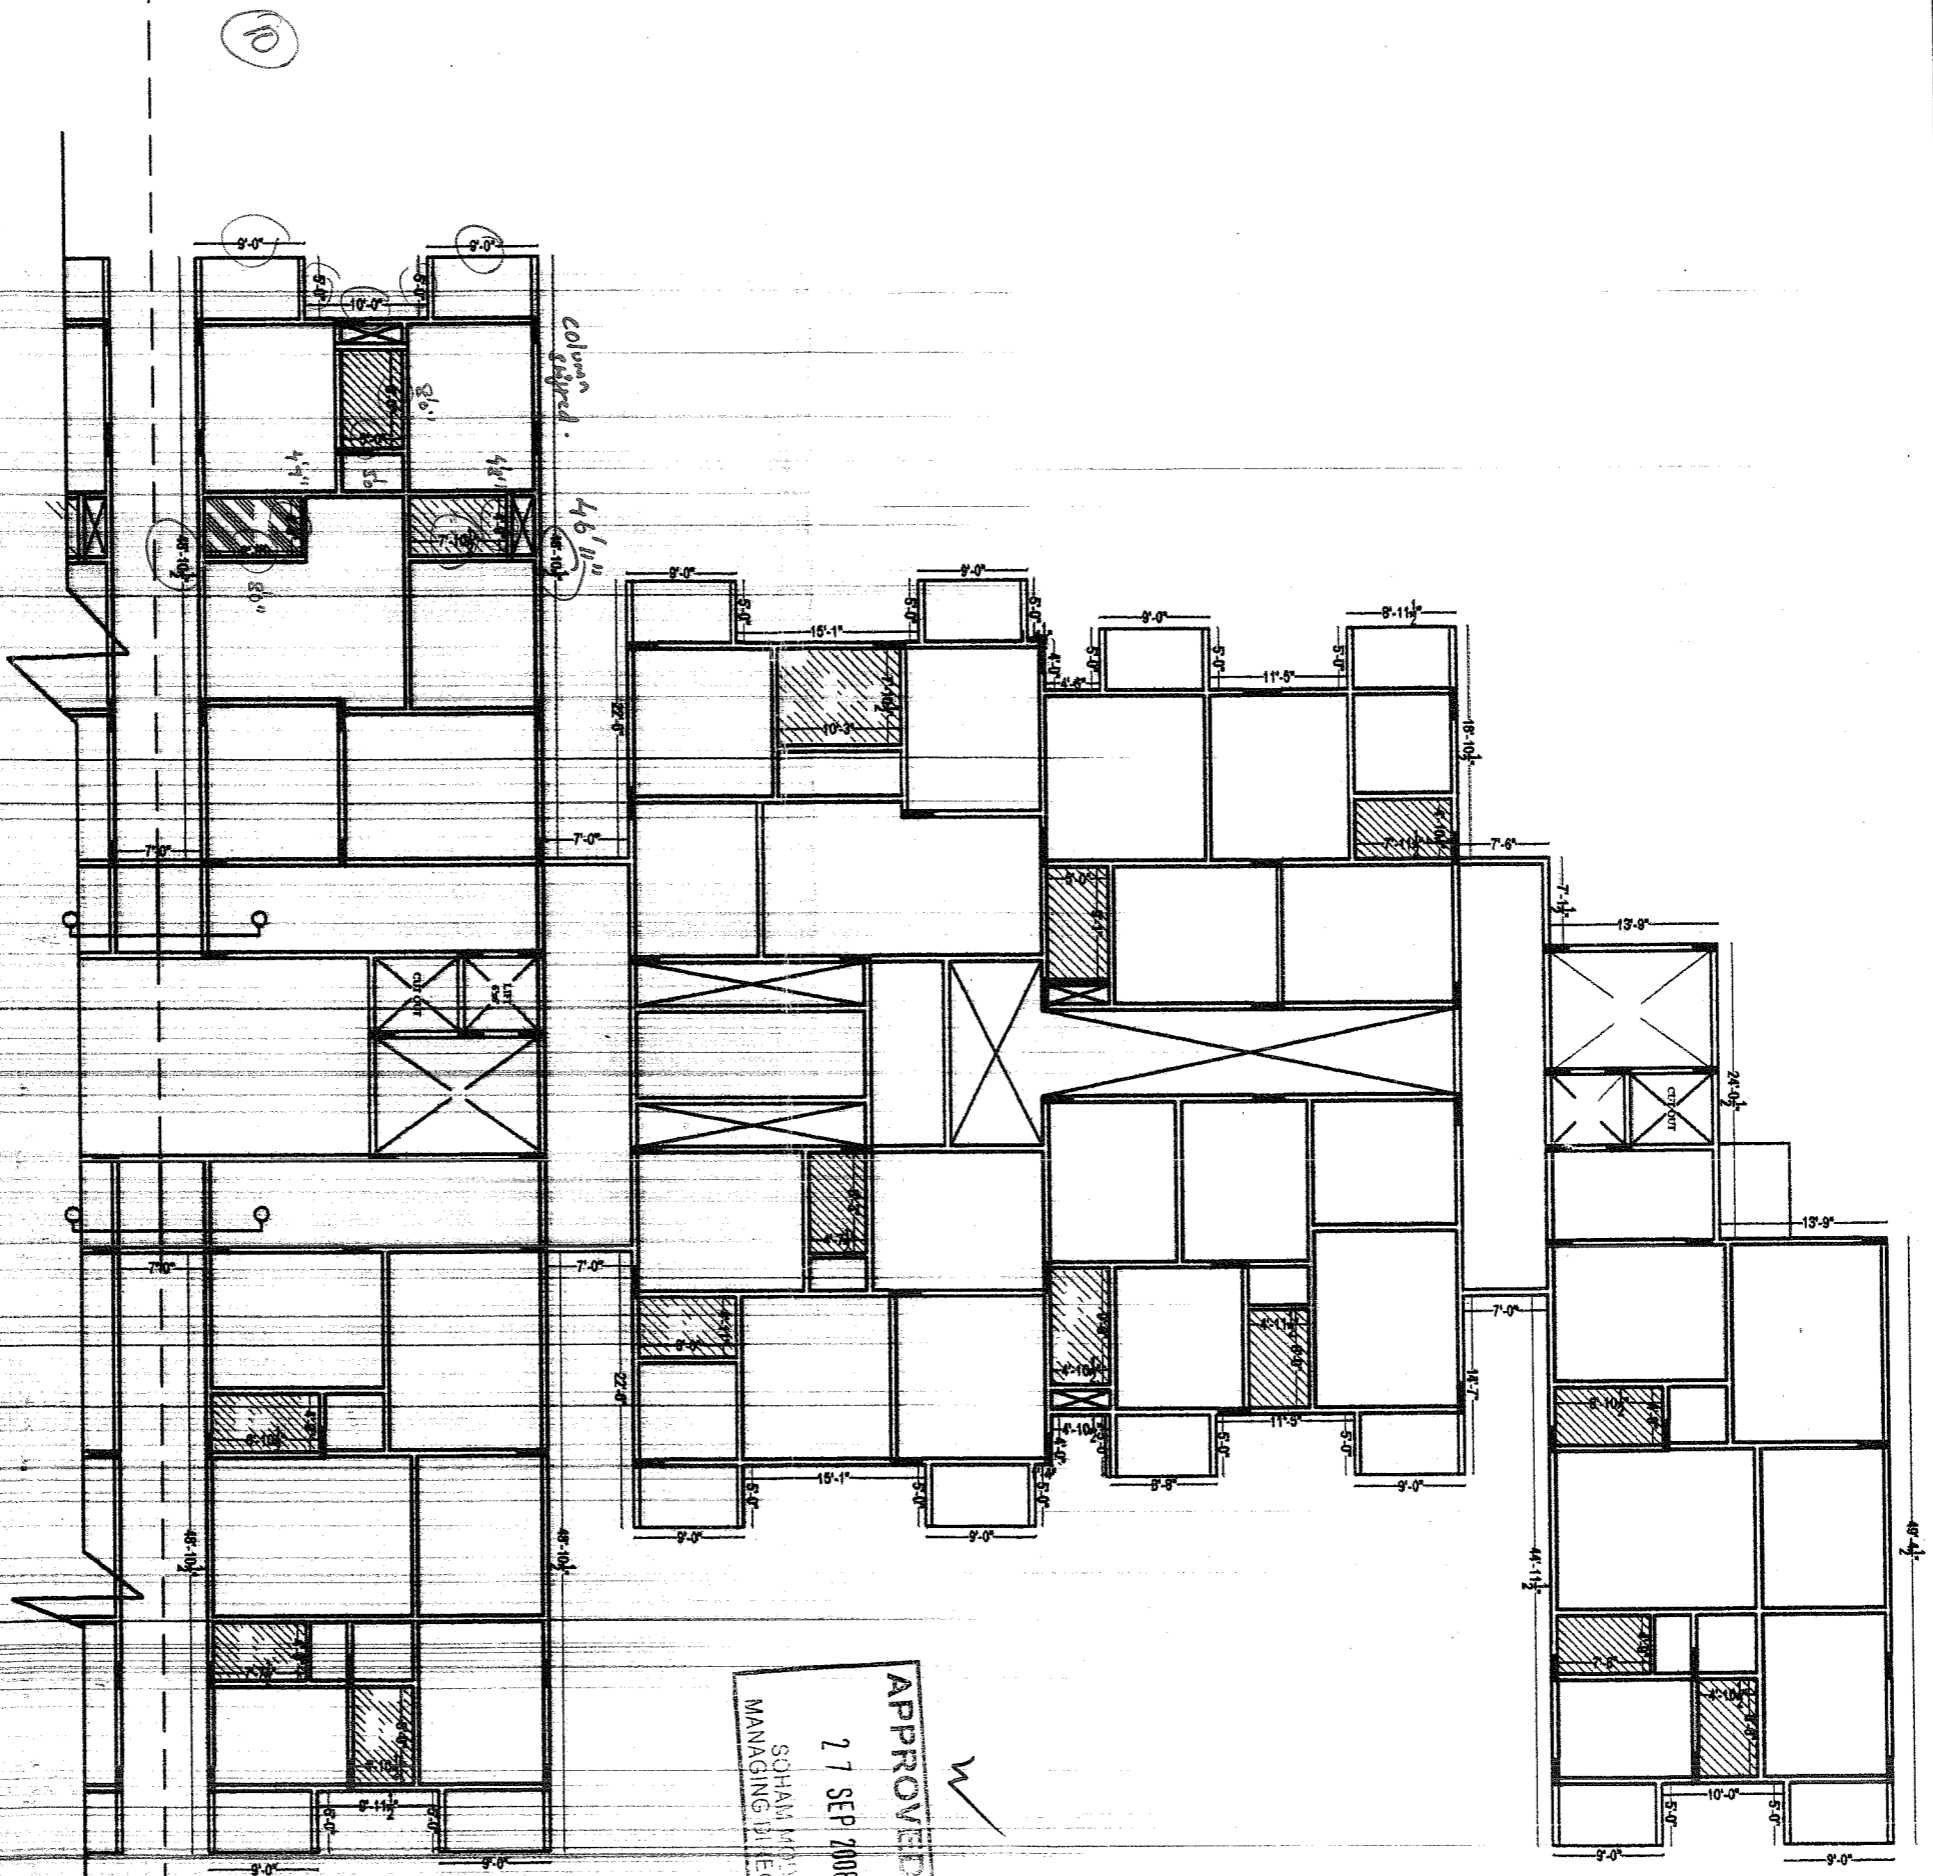

APPROVED BY
 27 SEP 2008
 SOHAM MODI
 MANAGING DIRECTOR

Description
 TYPICAL
 A SLAB CHECK PLAN BLOCK-C.
 (PART - 1)




Direction
 Owners & Developers :
 Greenwood Estates.
 Project Name & Phase :
 Greenwood Residency.

Date : 27.09.2008
 Prepared By : M.Naveen
 Approved By : Soham Modi
 Scale : N.T.S.


Promoted by
 Modi Properties &
 Investments Pvt. Ltd.
 Phone: +91-40-66335551

Description	
TYPICAL SLAB COLUMN CHECK PLAN, BLOCK-B.	

Owners & Developers :	Greenwood Estates.
Project Name & Phase :	Greenwood Residency.
Prepared By :	Rajesh
Approved By :	Soham Modi
Date :	9.1.2012
Scale :	N.T.S
Promoted by	Modi Properties & Investments Pvt. Ltd. Phone:+91-40-66335551

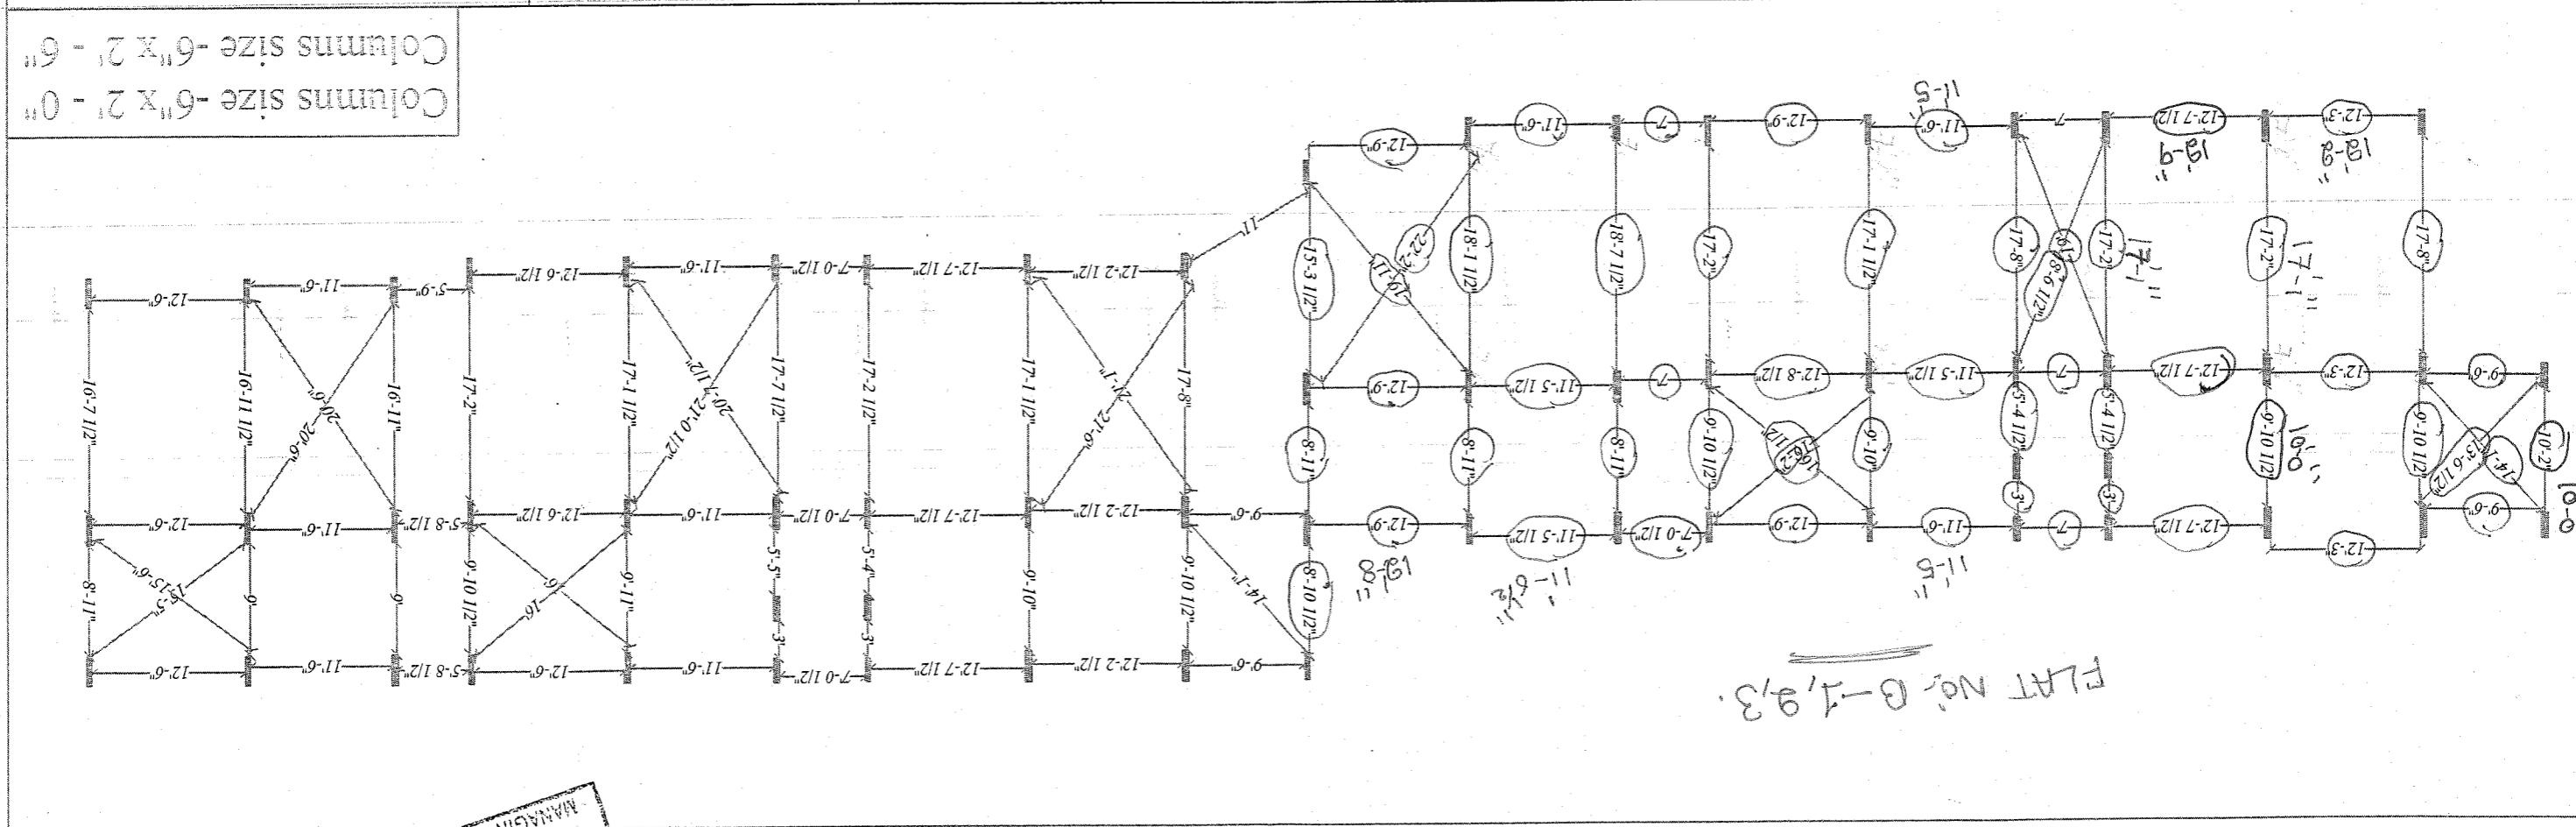


APPROVED BY
9 JAN 2012
SOHAM MODI
MANAGING DIRECTOR

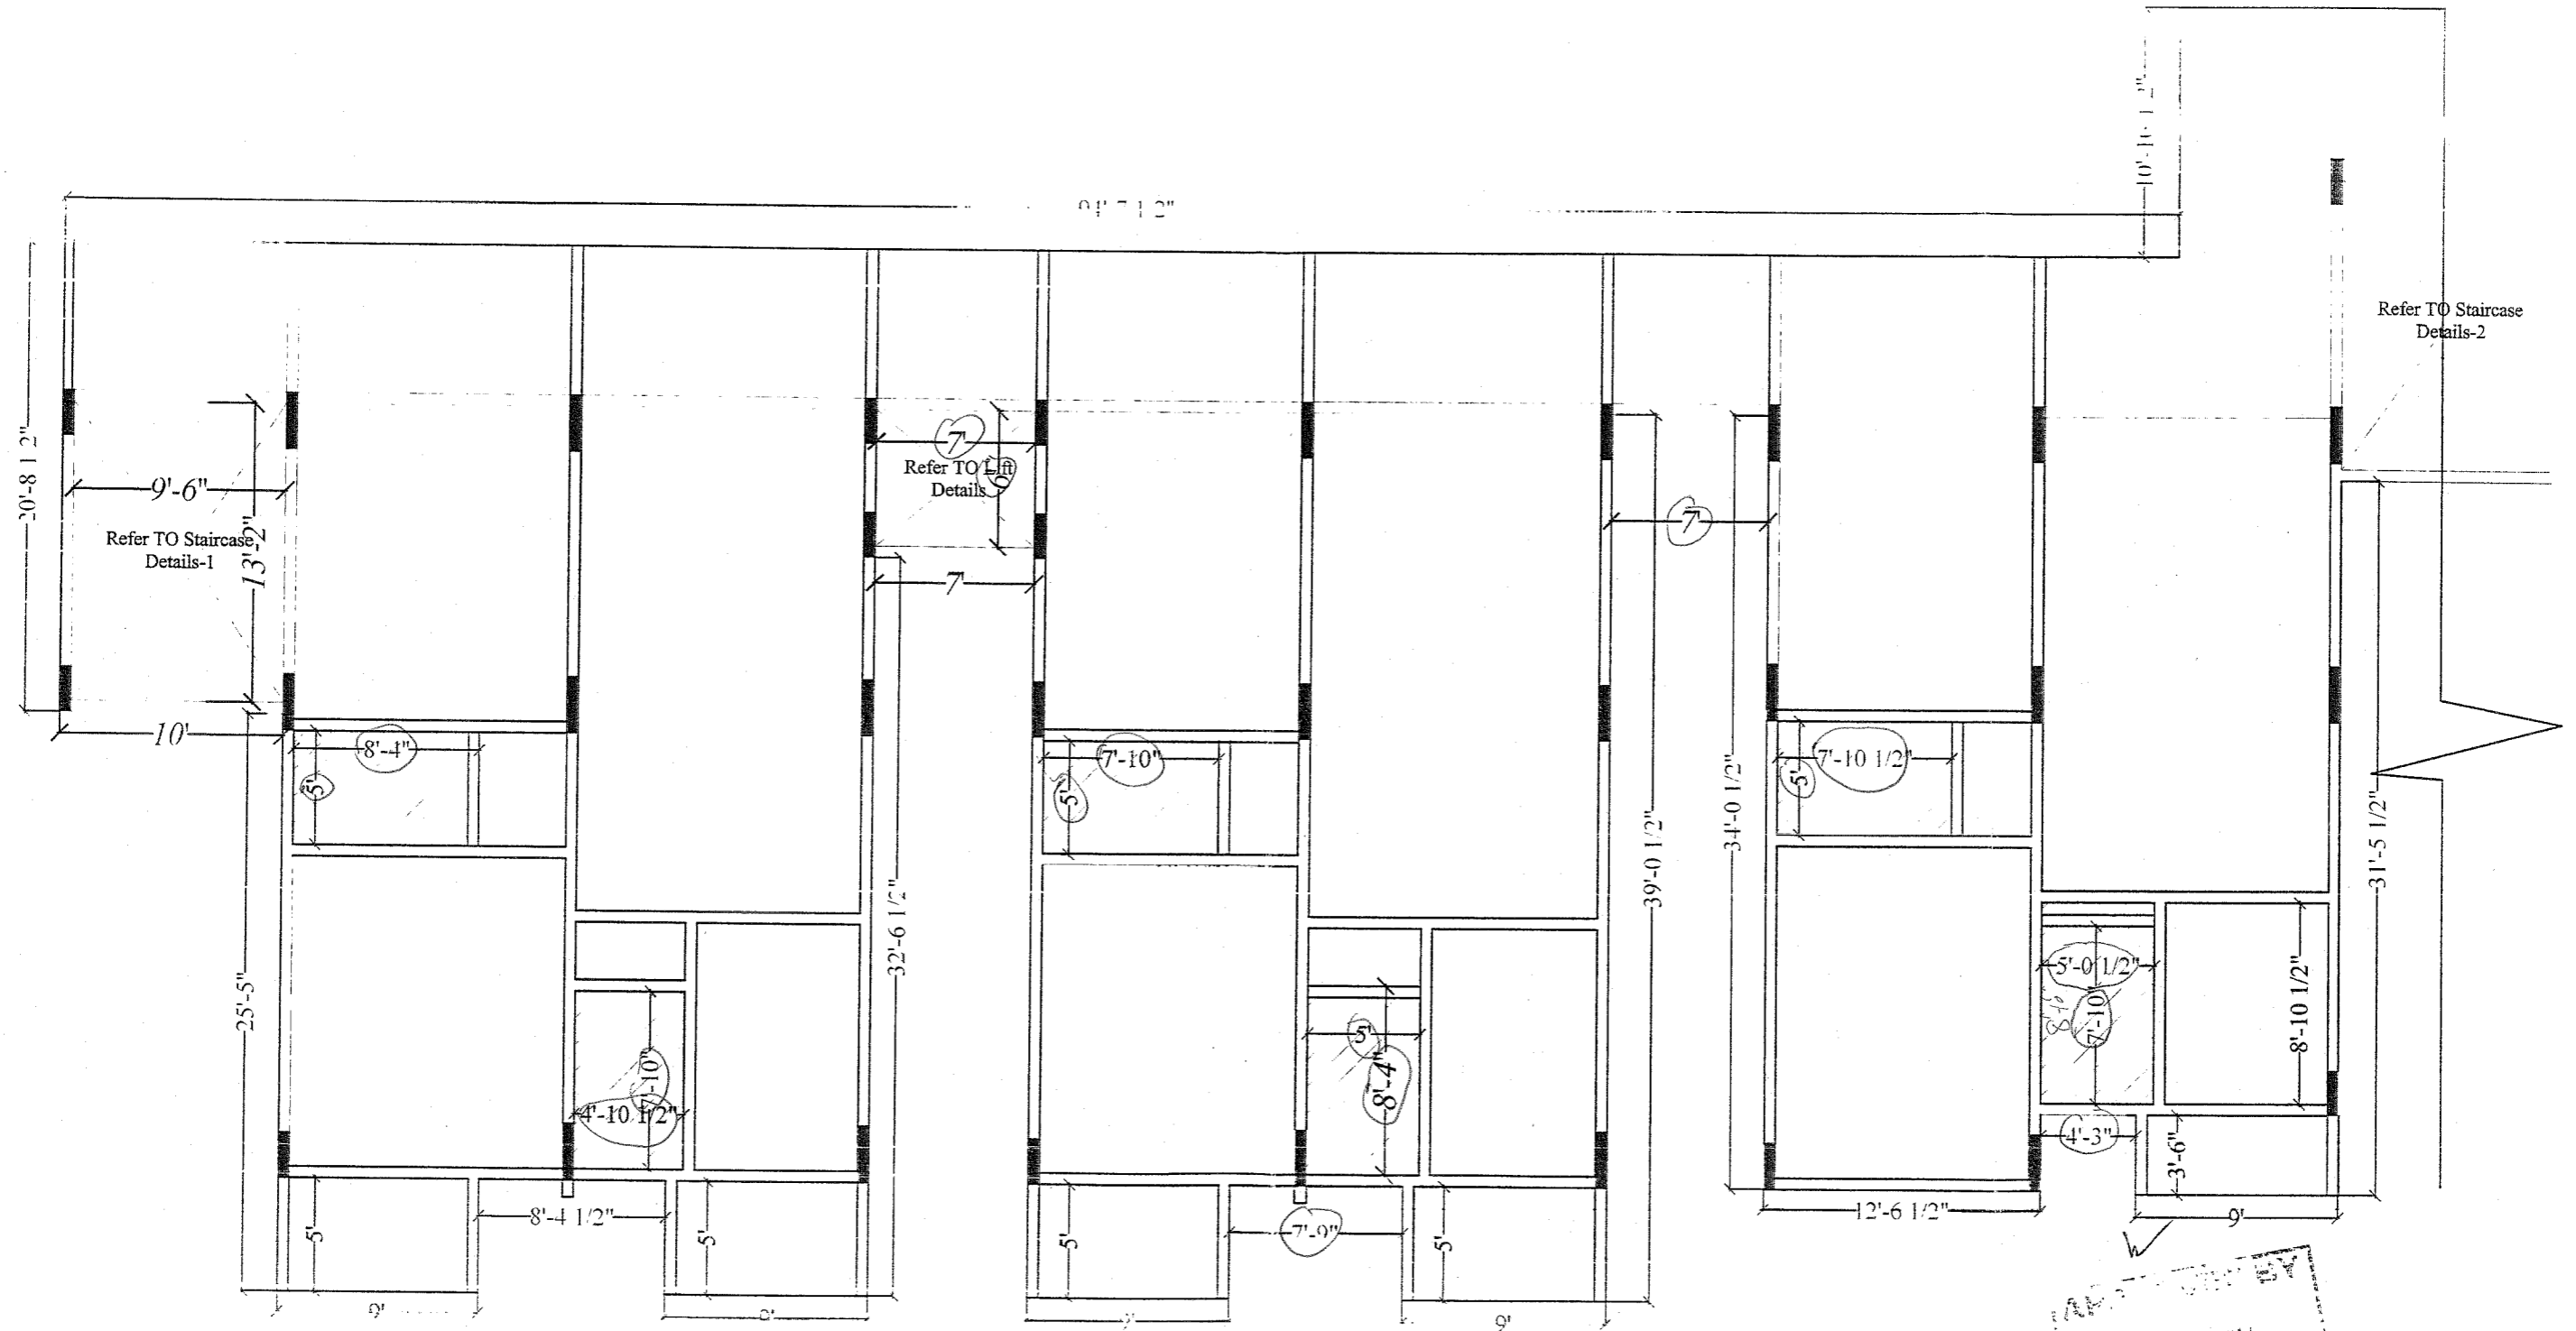

B-1, 2, 3

APPROVED BY
 14 FEB 2012
 DIRECTOR

Description	Owners & Developers :	Date :	Promoted by
CLASSROOMS FOR THE FLOOD	Greenwood Estates	1-2-2012	Paul Pappas
CLASSROOMS FOR THE FLOOD	Project Name & Phase	Prepared By :	Paul Pappas
CLASSROOMS FOR THE FLOOD	Project Name & Phase	Date :	Paul Pappas

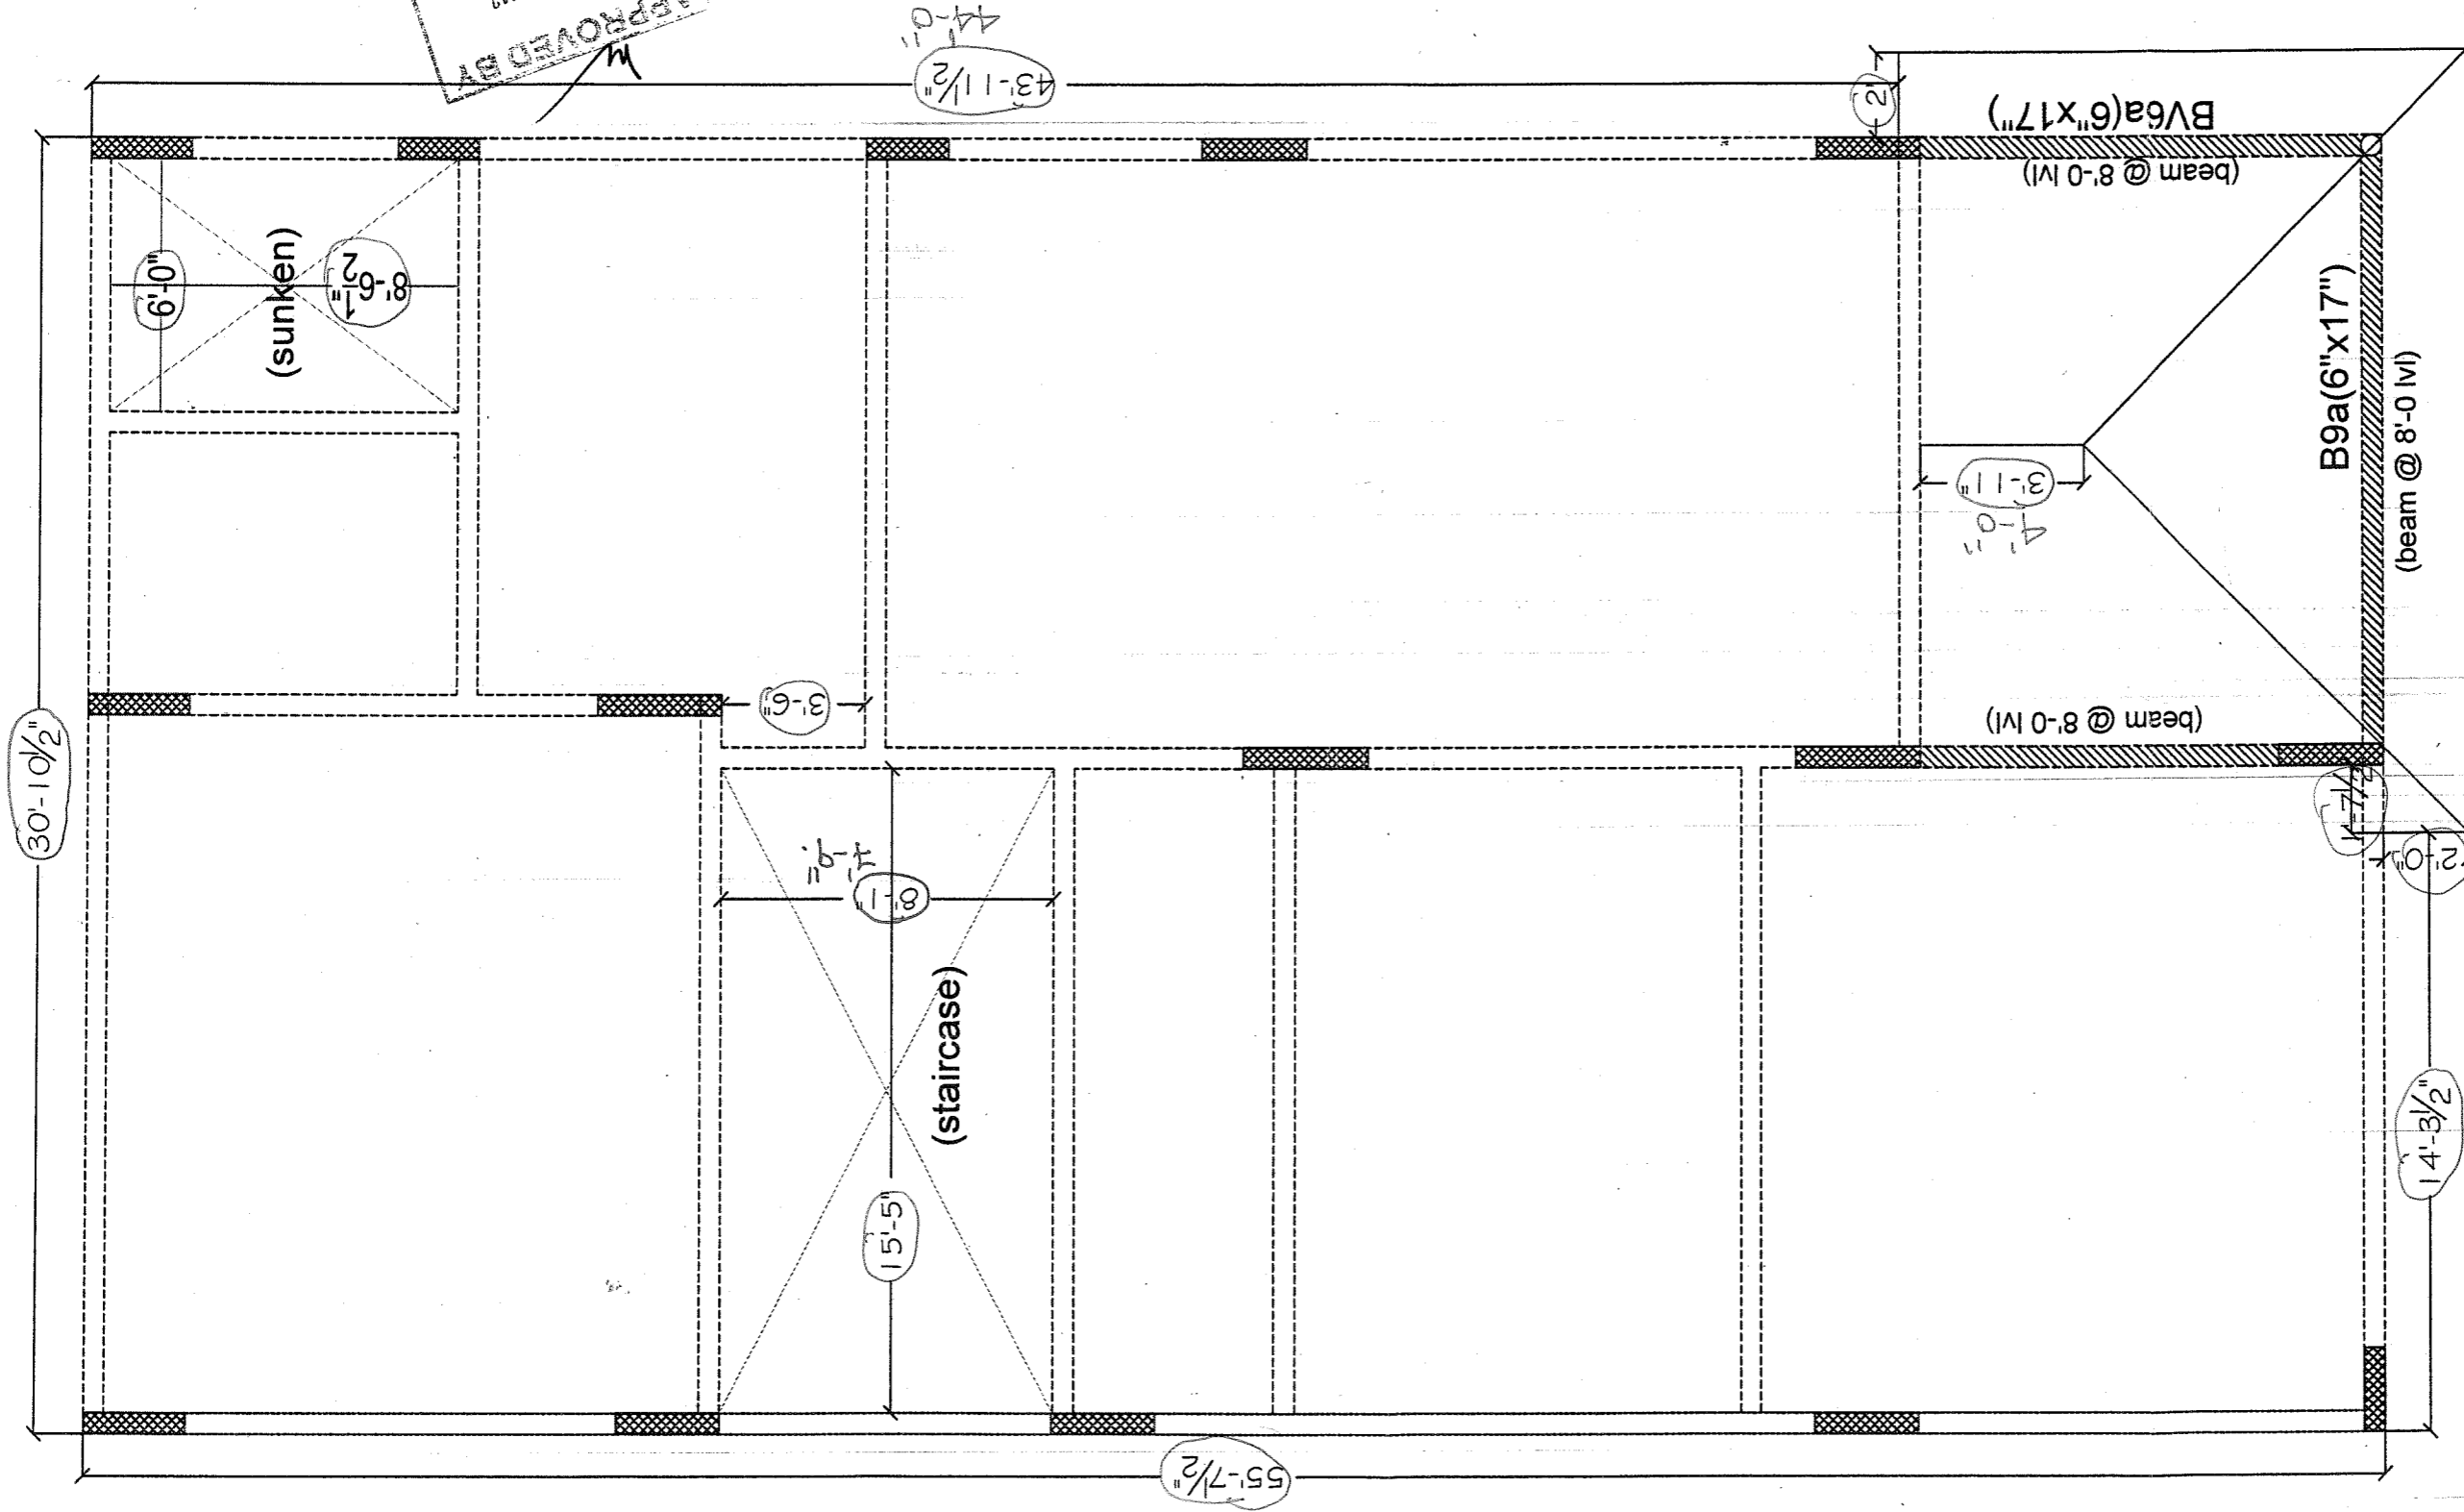


APPROVED BY
 SOHAM MODI
 MANAGING DIRECTOR
 23 FEB 2012

FIRST FLOOR

DESCRIPTION	Developers :	Date :	Promoted by
QUALITY CONTROL SLAB CHECK FIRST FLOOR PLAN	Modi Properties & Investments	23-02-2012	Modi Properties &
	Project Name :	Prepared By :	Investments Pvt. Ltd.
	Syed mehdi Musheerabad	Approved By :	Soham Modi
		Scale :	N.T.S


Phone: +91-40-66333551

1" Expansion joint

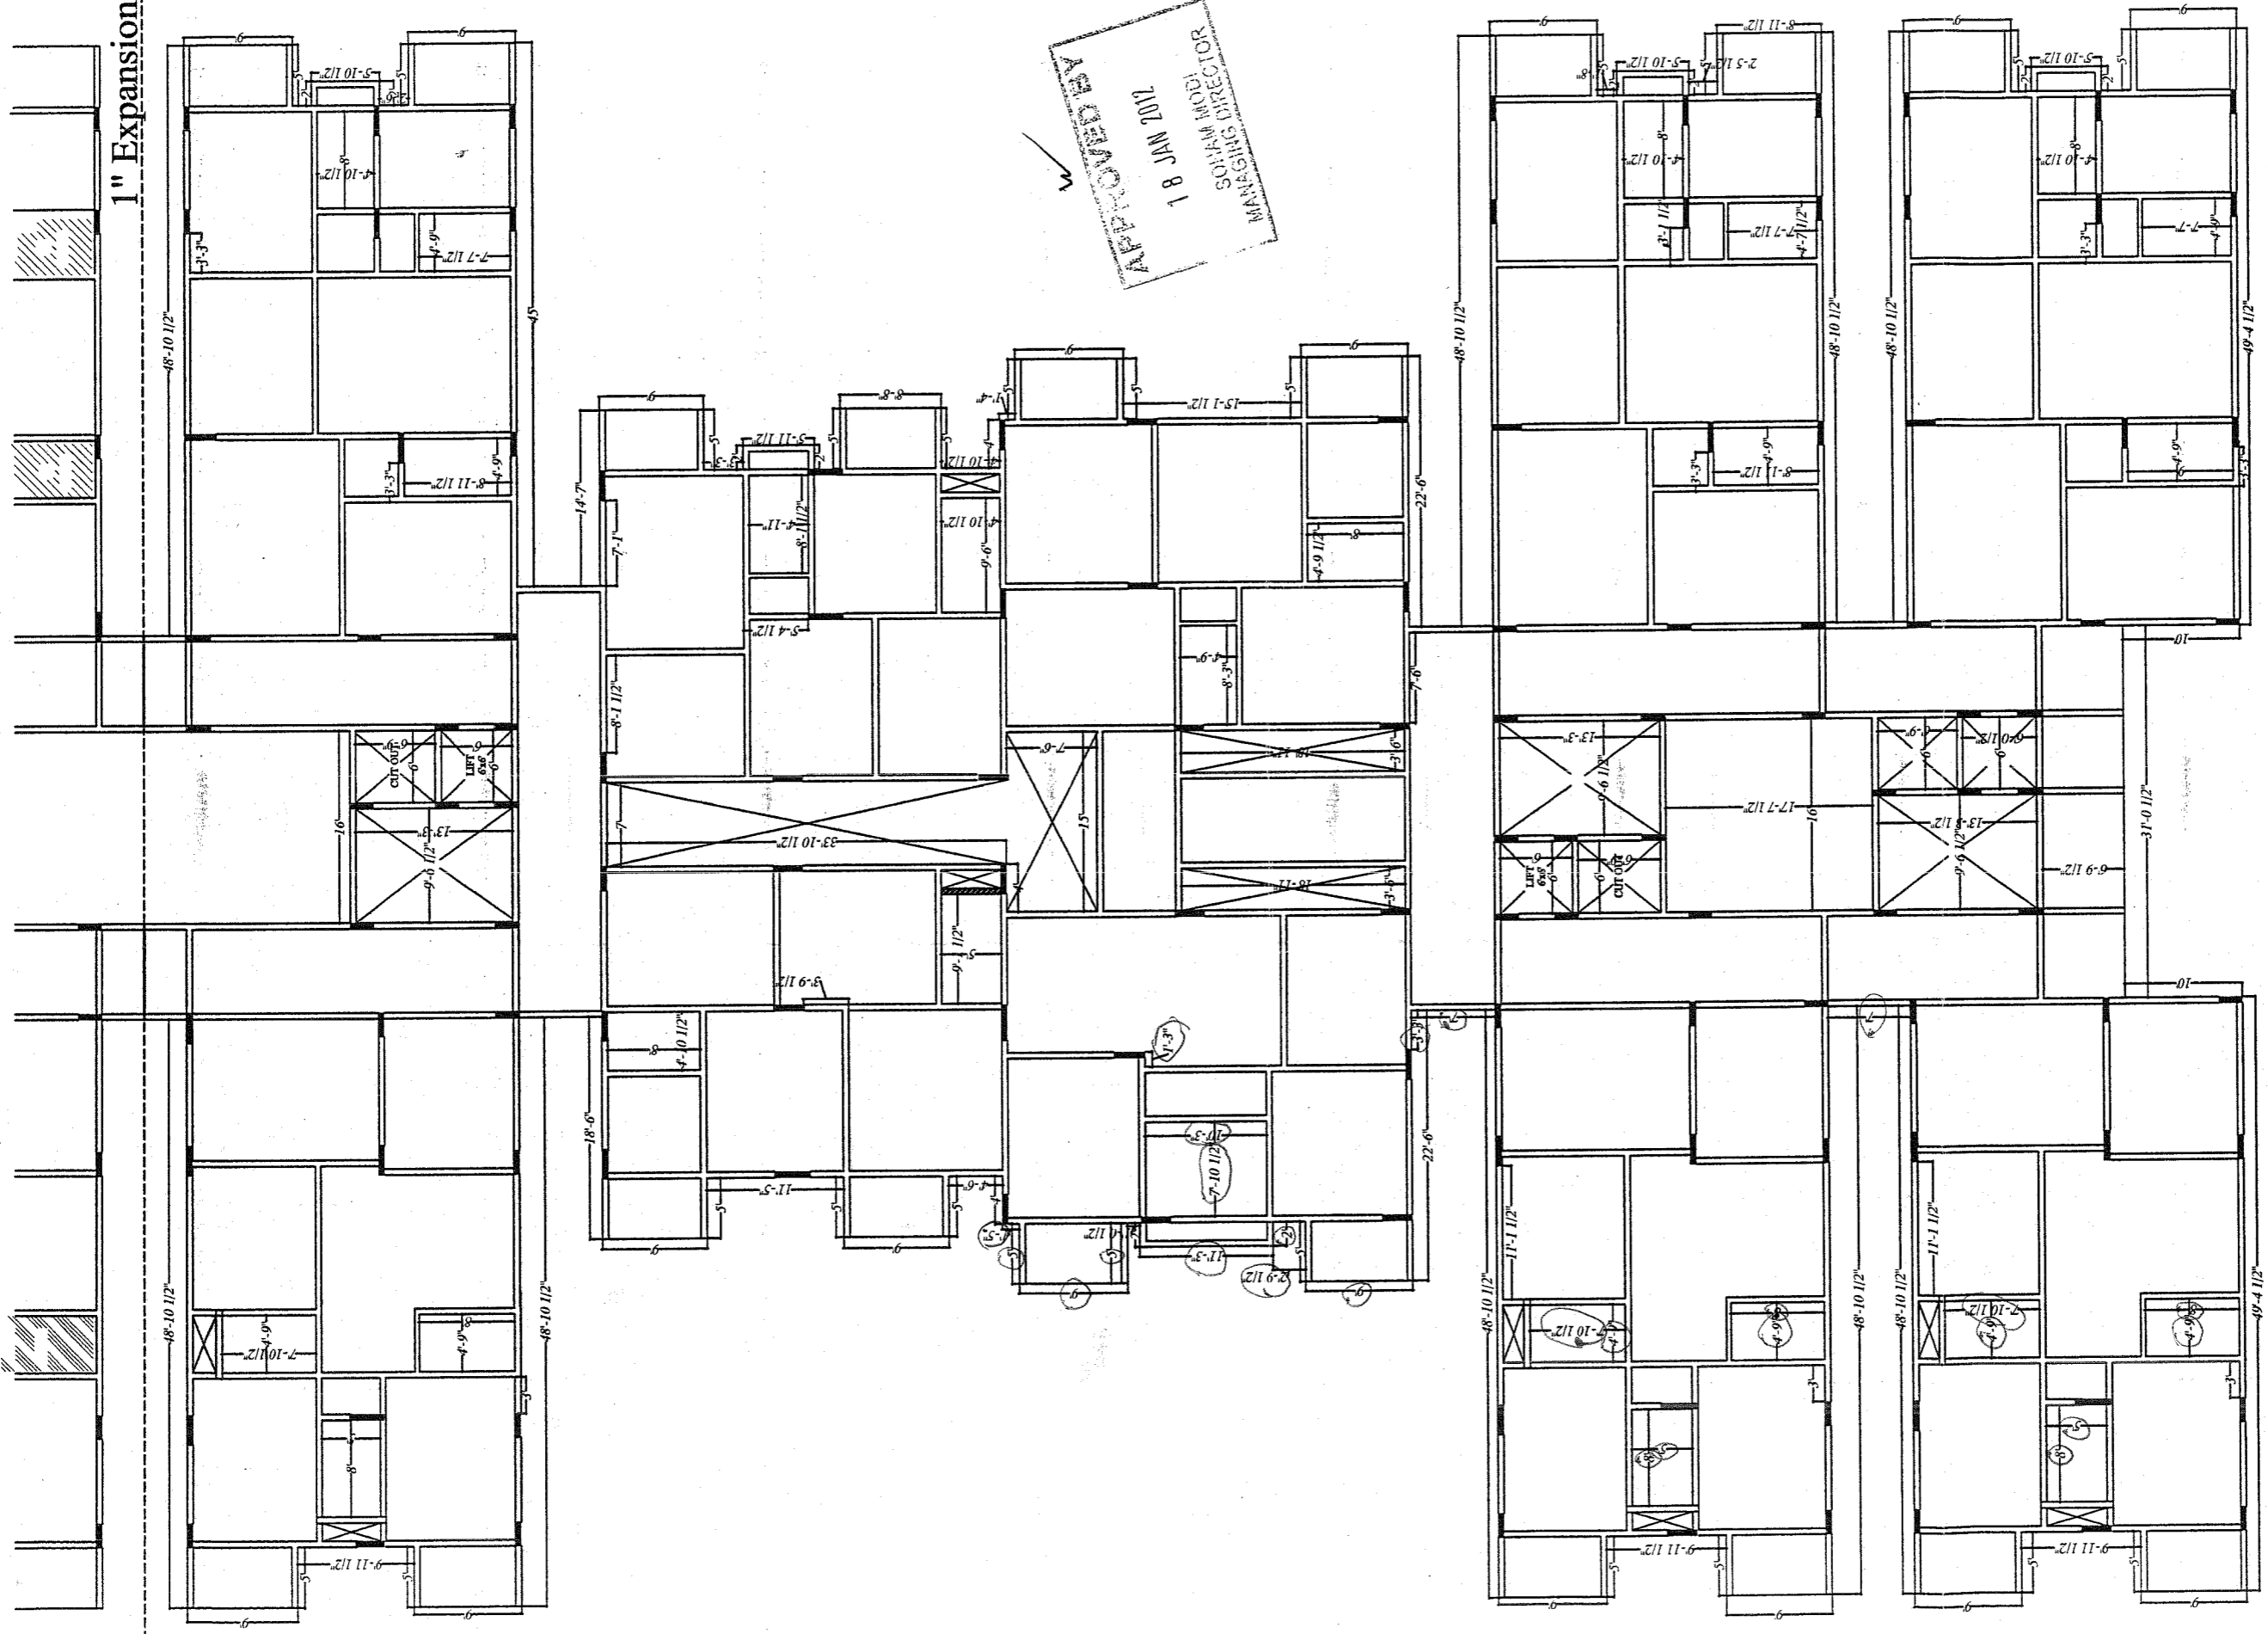


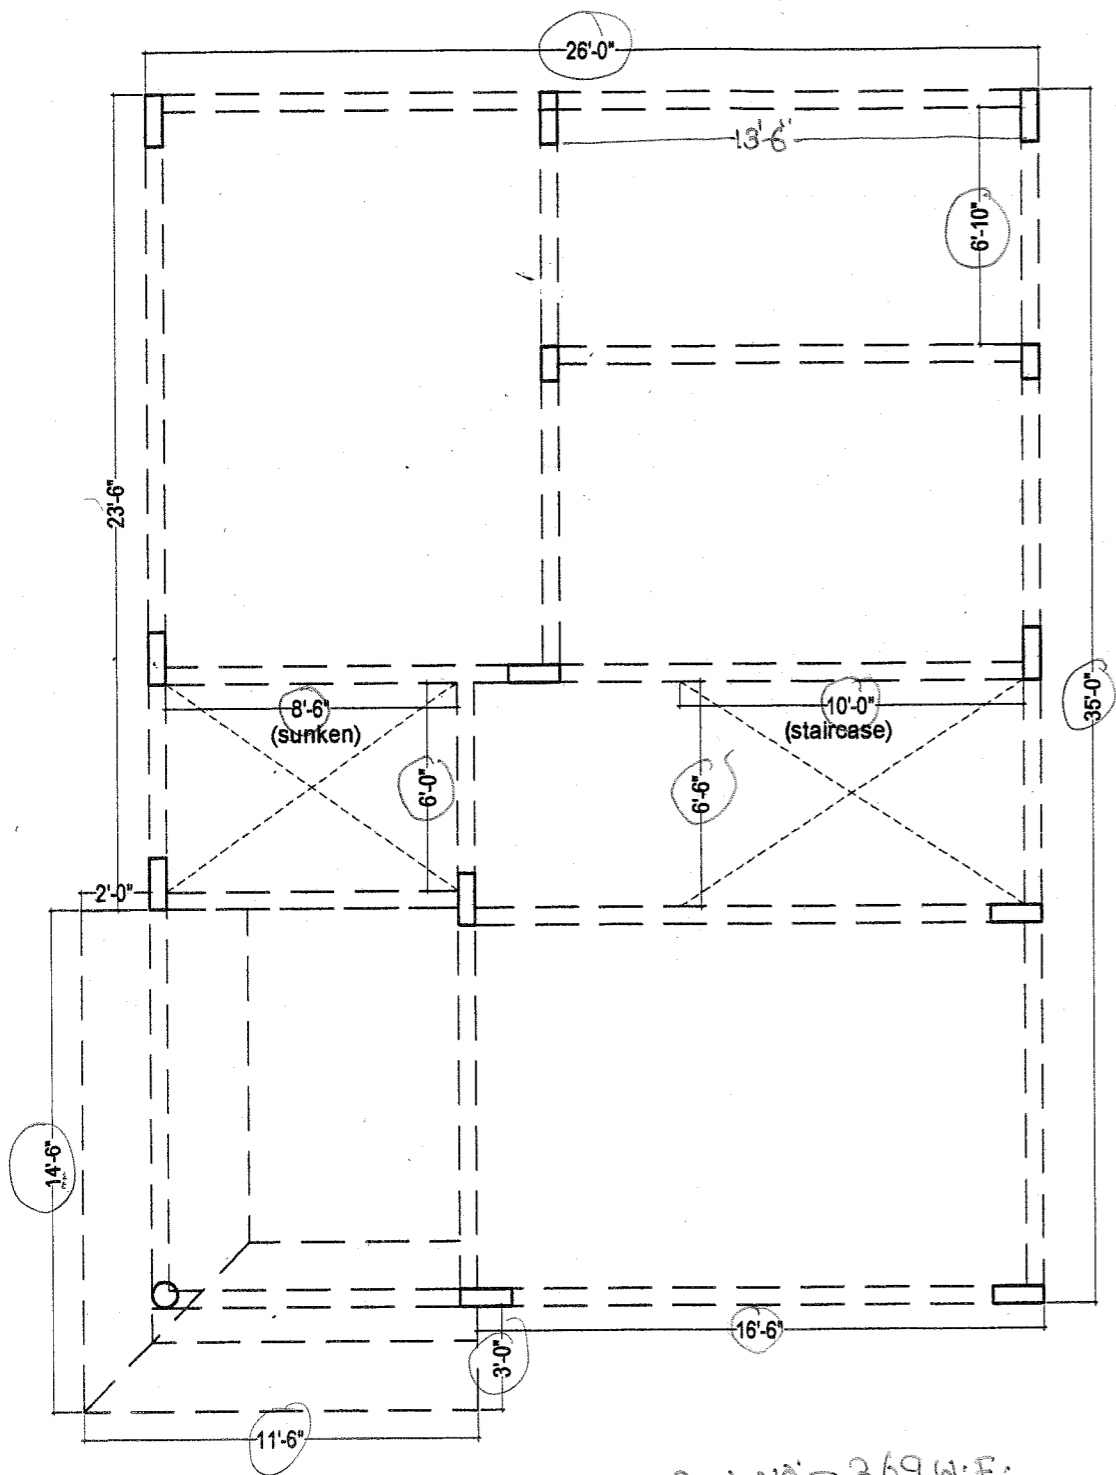
APPROVED BY
 SOHAM MODI
 MANAGING DIRECTOR
 18 JAN 2012

Description	Owners & Developers :	Date :	Promoted by
QUALITY CONTROL SLAB CHECK FOR TYPICAL FLOOR BLOCK-A PART 4	Greenwood Estates.	18-1-2012	Modi Properties & Investments Pvt. Ltd.
	Project Name & Phase :	Prepared By :	
	Greenwood Residency.	Approved By :	Soham Modi
	Scale :	N.T.S	Phone:+91-40-66335551

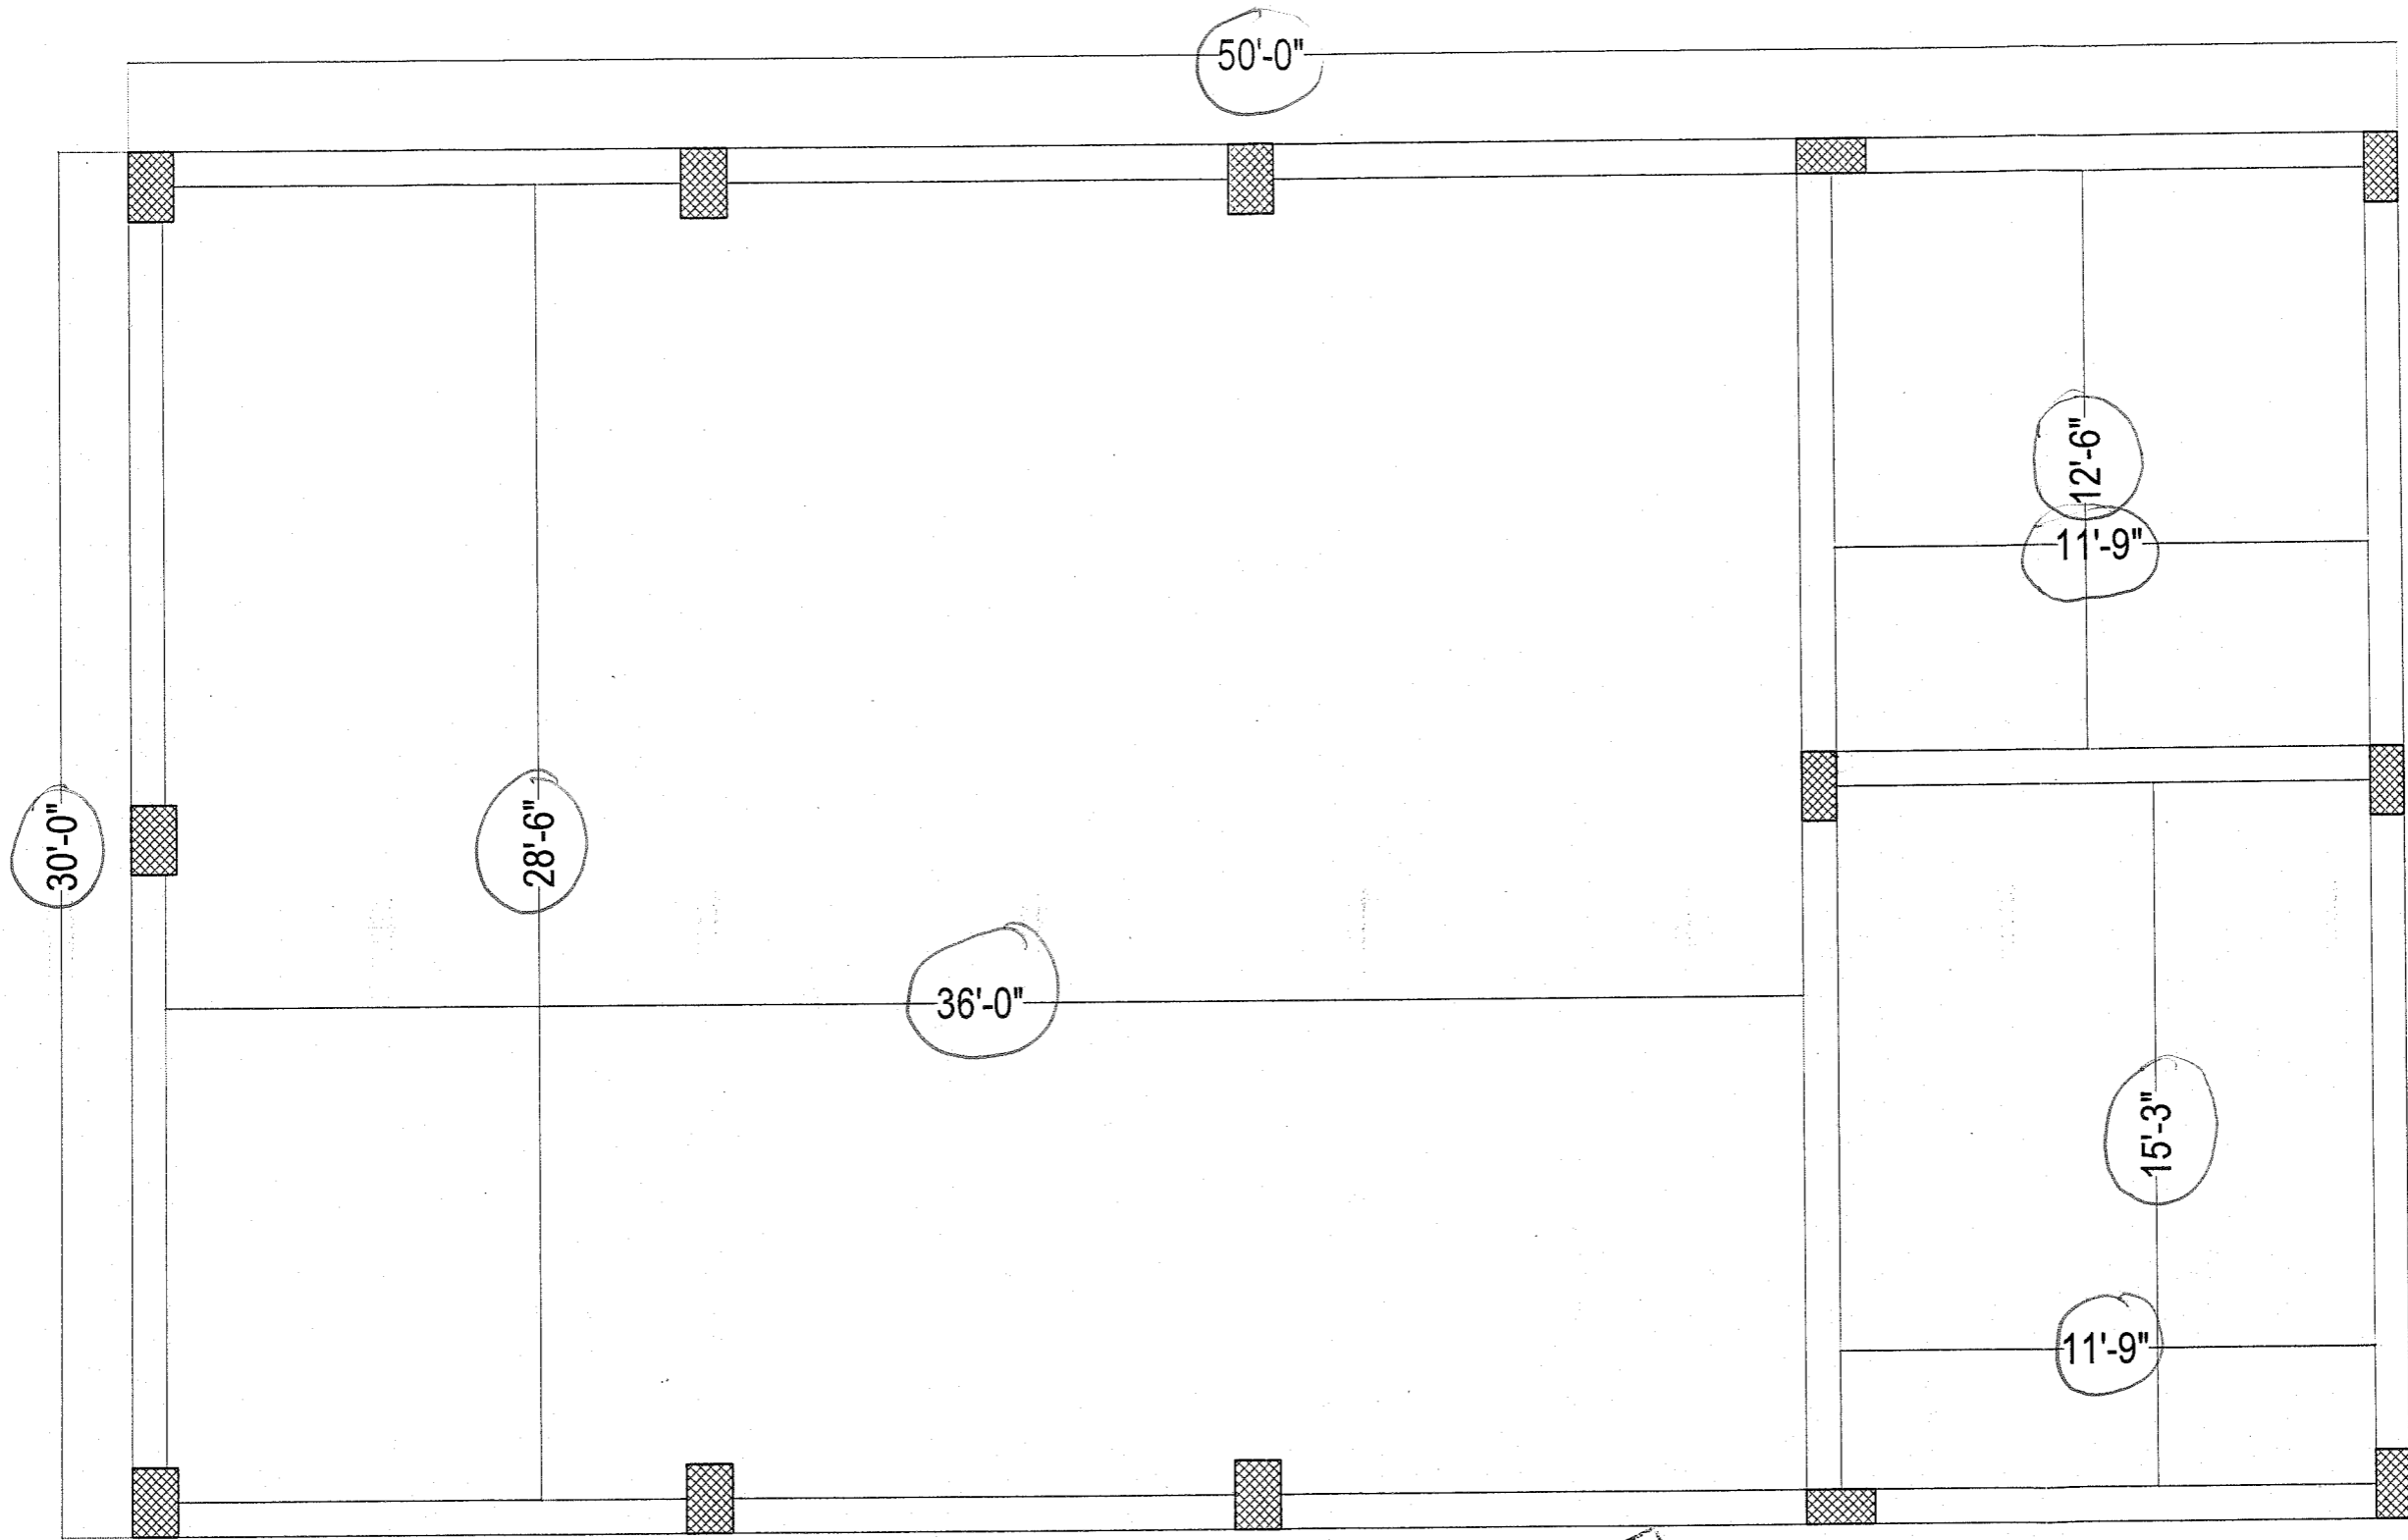


APPROVED BY
 20 JAN 2012
 SOHAM MODI
 MANAGING DIRECTOR

Description QUALITY CONTROL PLINTH BEAM CHECK PLAN CLUB HOUSE VSC	Direction 	Owners & Developers : Mehta & Modi Homes	Date : 12.1.2012	Promoted by Modi Properties & Investments Pvt. Ltd.
		Project Name & Phase : Villas @ Silver Creek	Prepared By : Rajesh	Approved By : Soham Modi
		Scale :	N.T.S	Phone:+91-40-66335551




GROUND FLOOR SLAB


B.W. No. - 369 W.F.

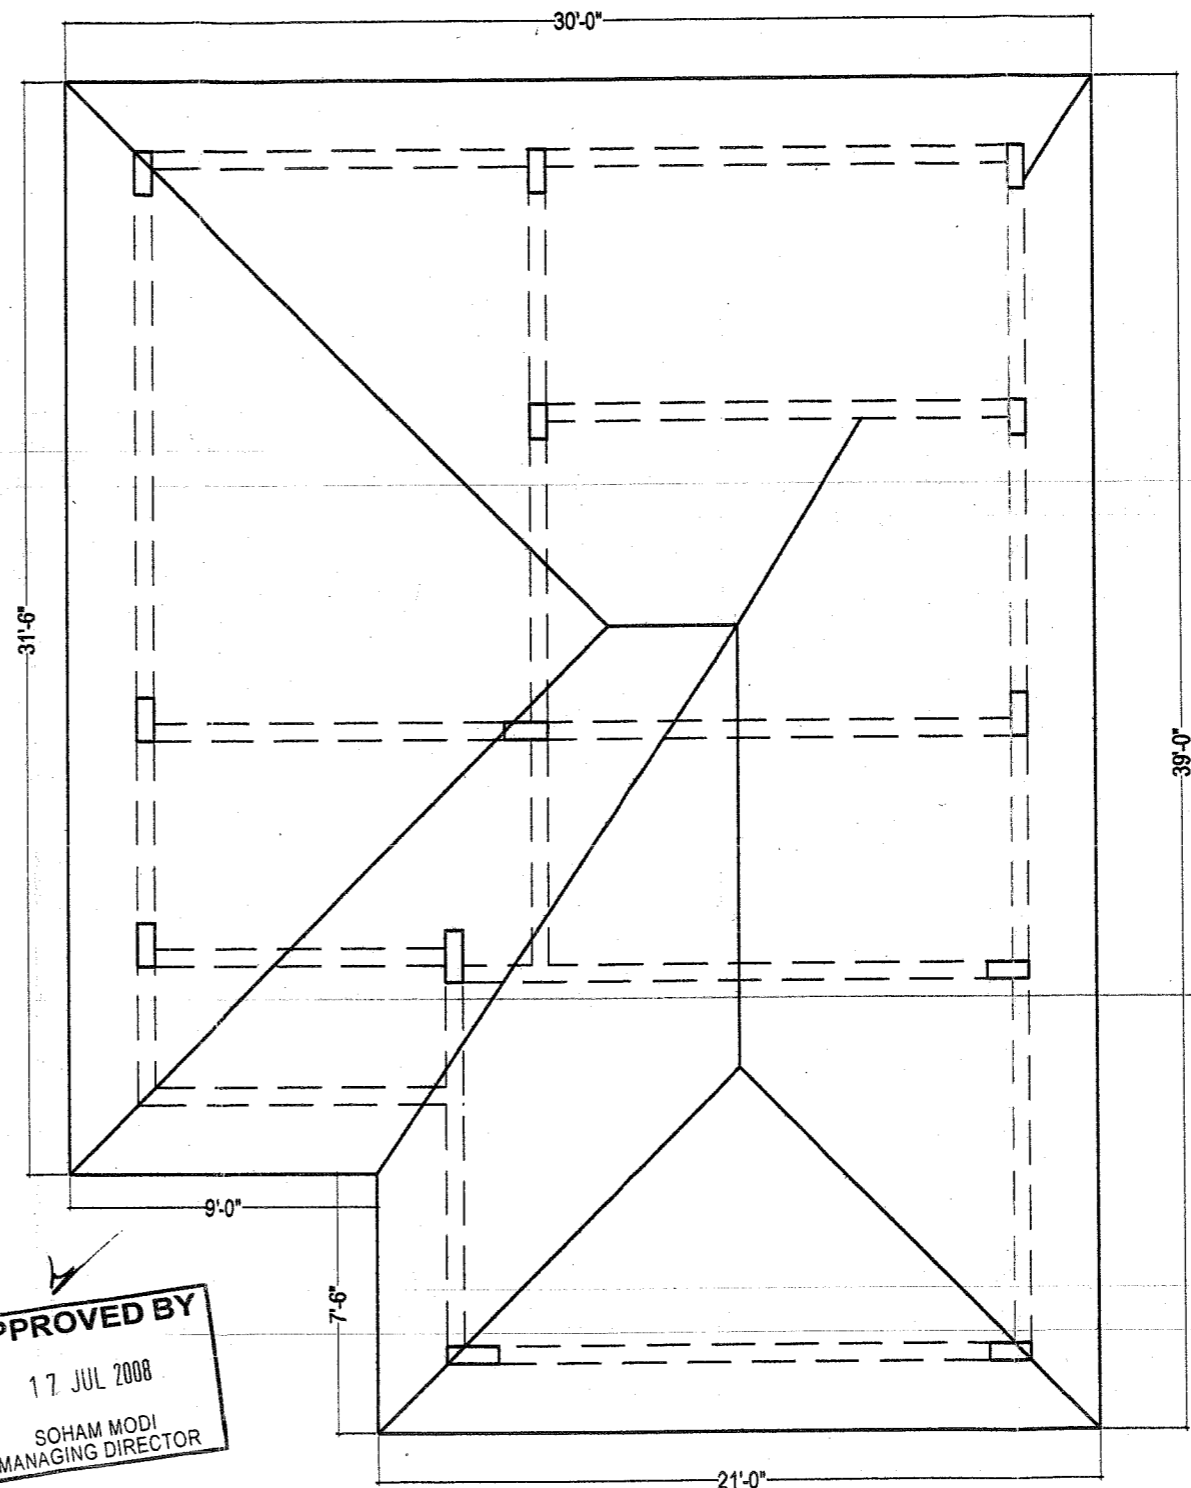

FIRST FLOOR SLAB

APPROVED BY
17 JUL 2008
SOHAM MODI
MANAGING DIRECTOR

Description	Direction	Owners & Developers :	Date :	17.06.2008	Promoted by
SLAB CHECK PLAN WEST FACING PLOT, PHASE - III		Mehta & Modi Homes	Prepared By :	M.Naveen	Modi Properties & Investments Pvt. Ltd. Phone: +91-40-66335551
		Project Name & Phase :	Approved By :	Soham Modi	
		Silver Oak Bungalows	Scale :	N.T.S	

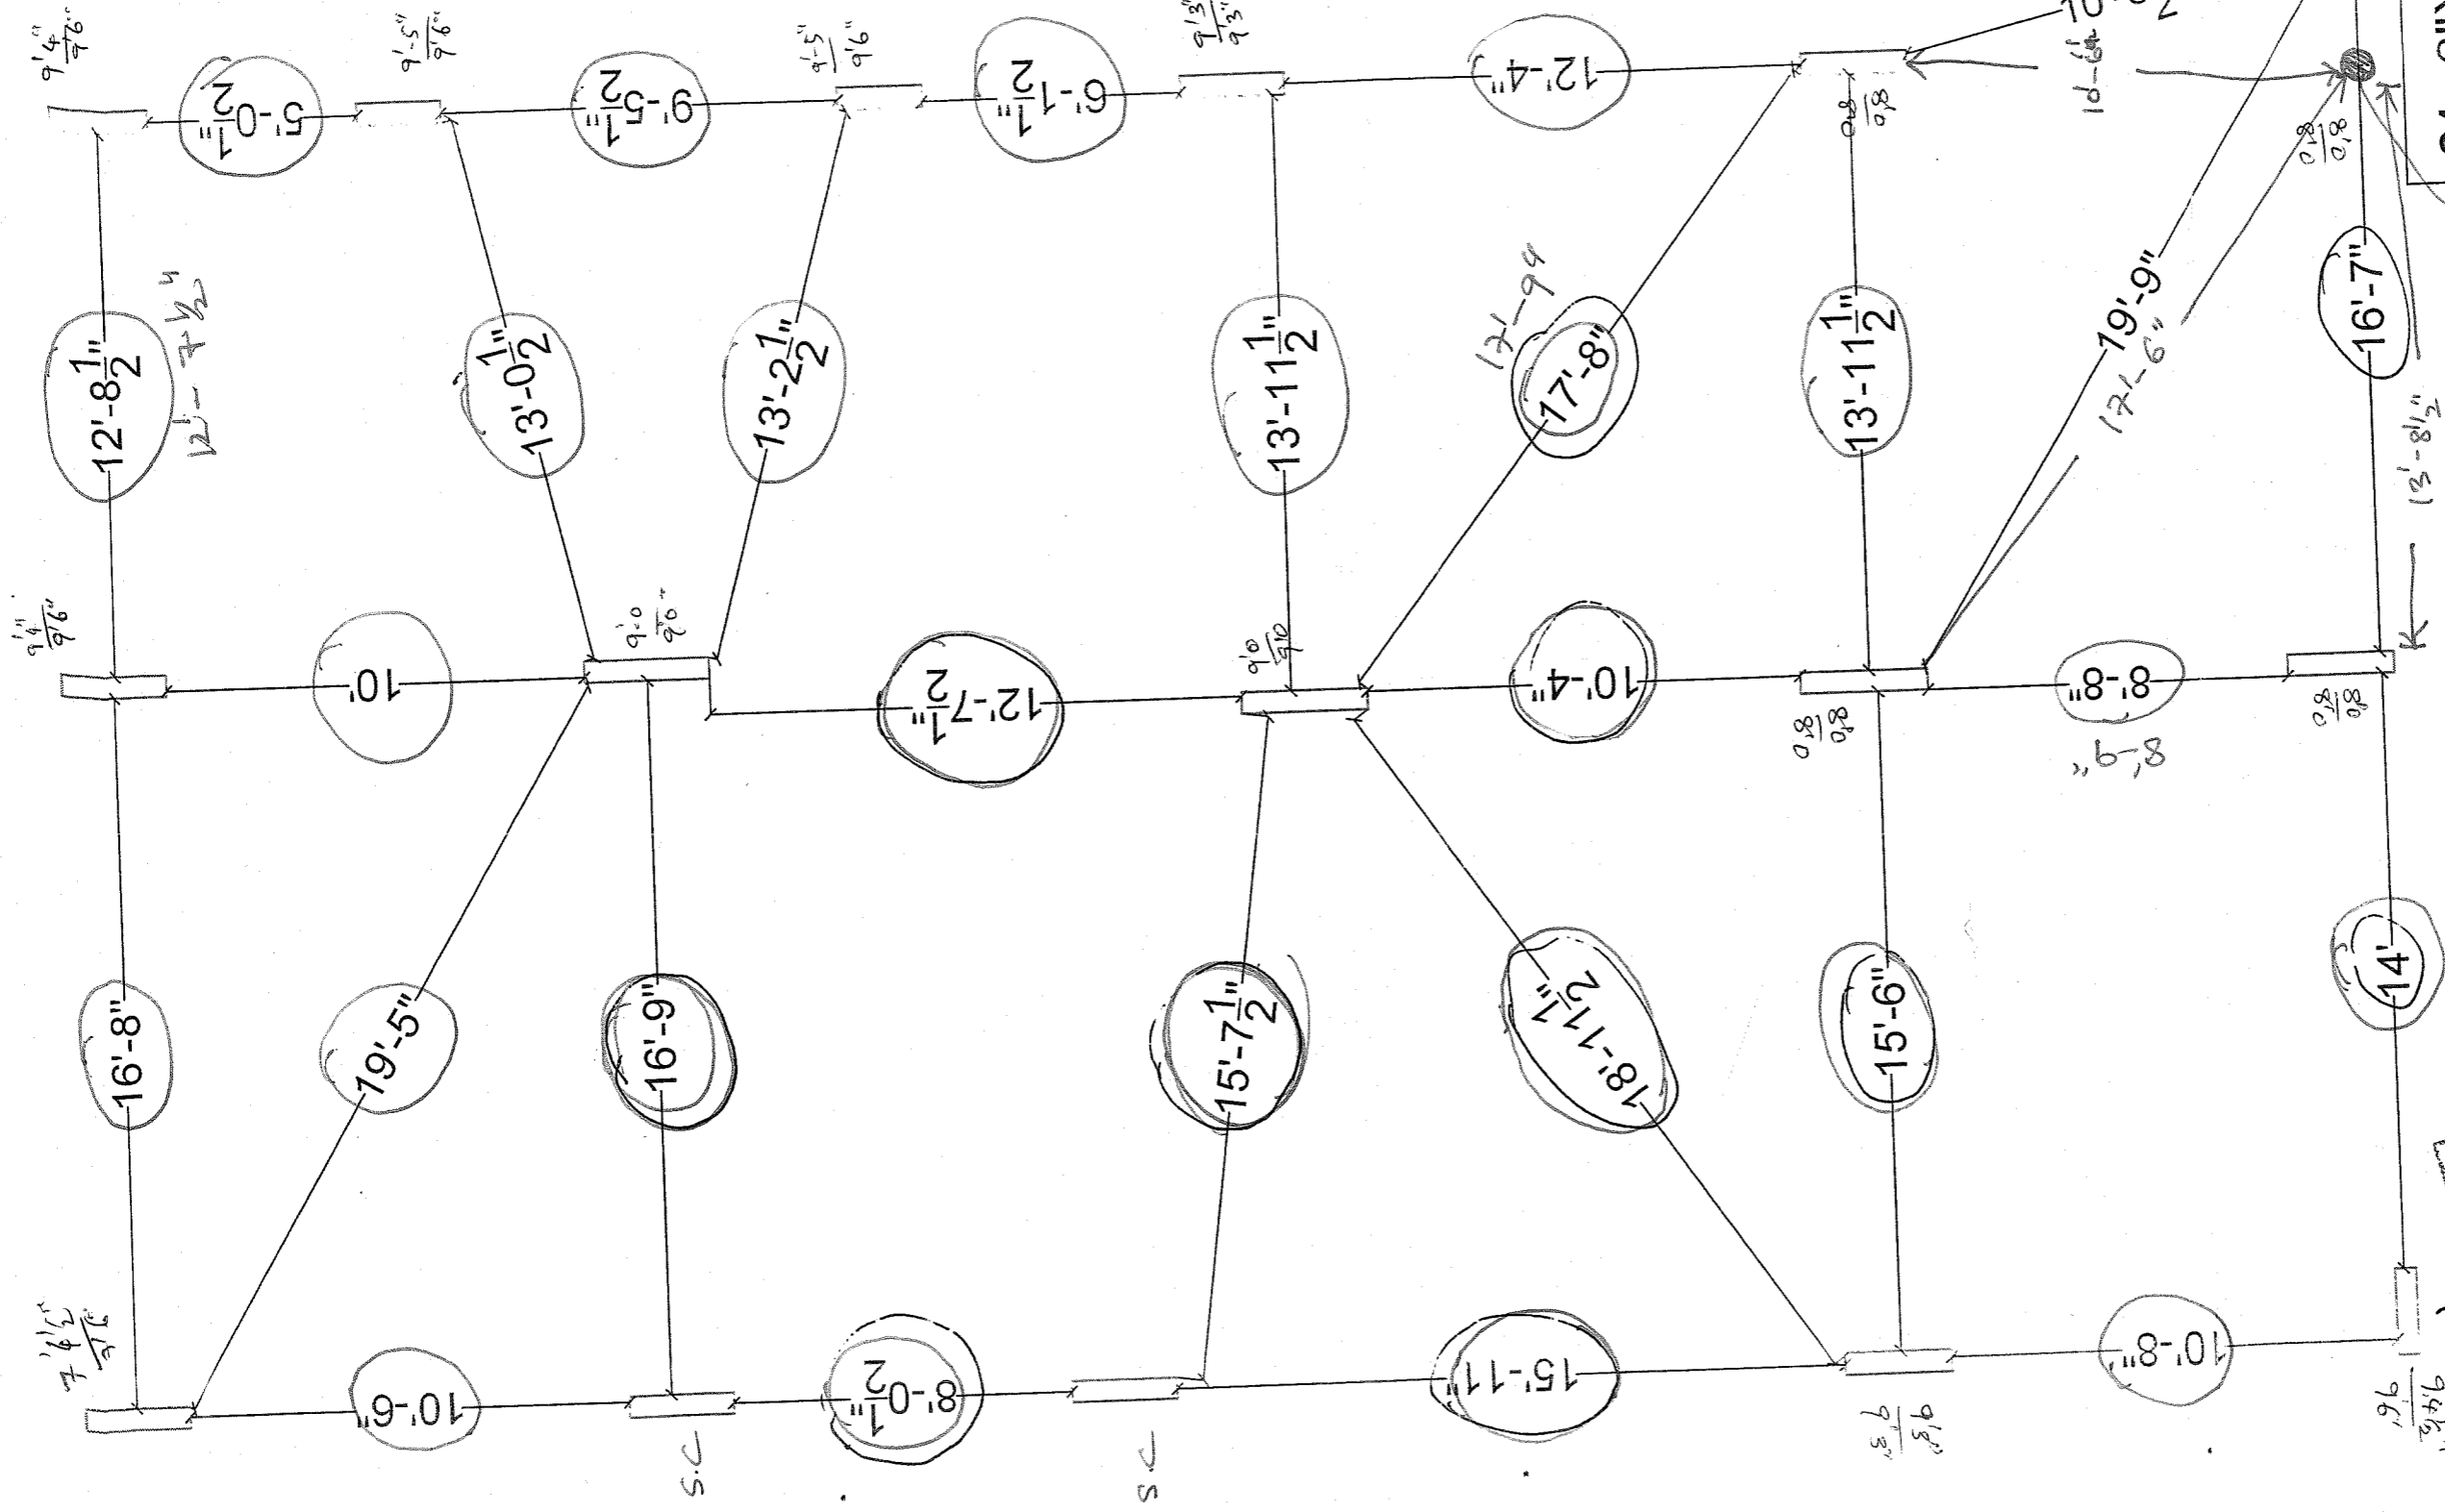


- C1 6"X24"
- C2 6" X.30"
- C3 6" X 36"
- C4 9"-DIA

Floating Column


10 FEB 2012

DESCRIPTION	Developers :	Rev Date :	Promoted by
QUALITY CONTROL COLUMN CHECK PLAN (plan corrected as per footings)	Moci Properties & Investments	10-2-2012	Modi Properties &
	Project Name & Phase :	Prepared By :	Investments Pvt. Ltd.
	Syed mehdi	Approved By :	Phone: +91-40-66335551
		Scale :	N.T.S


7/11/11
 9 FEET 9
 10000

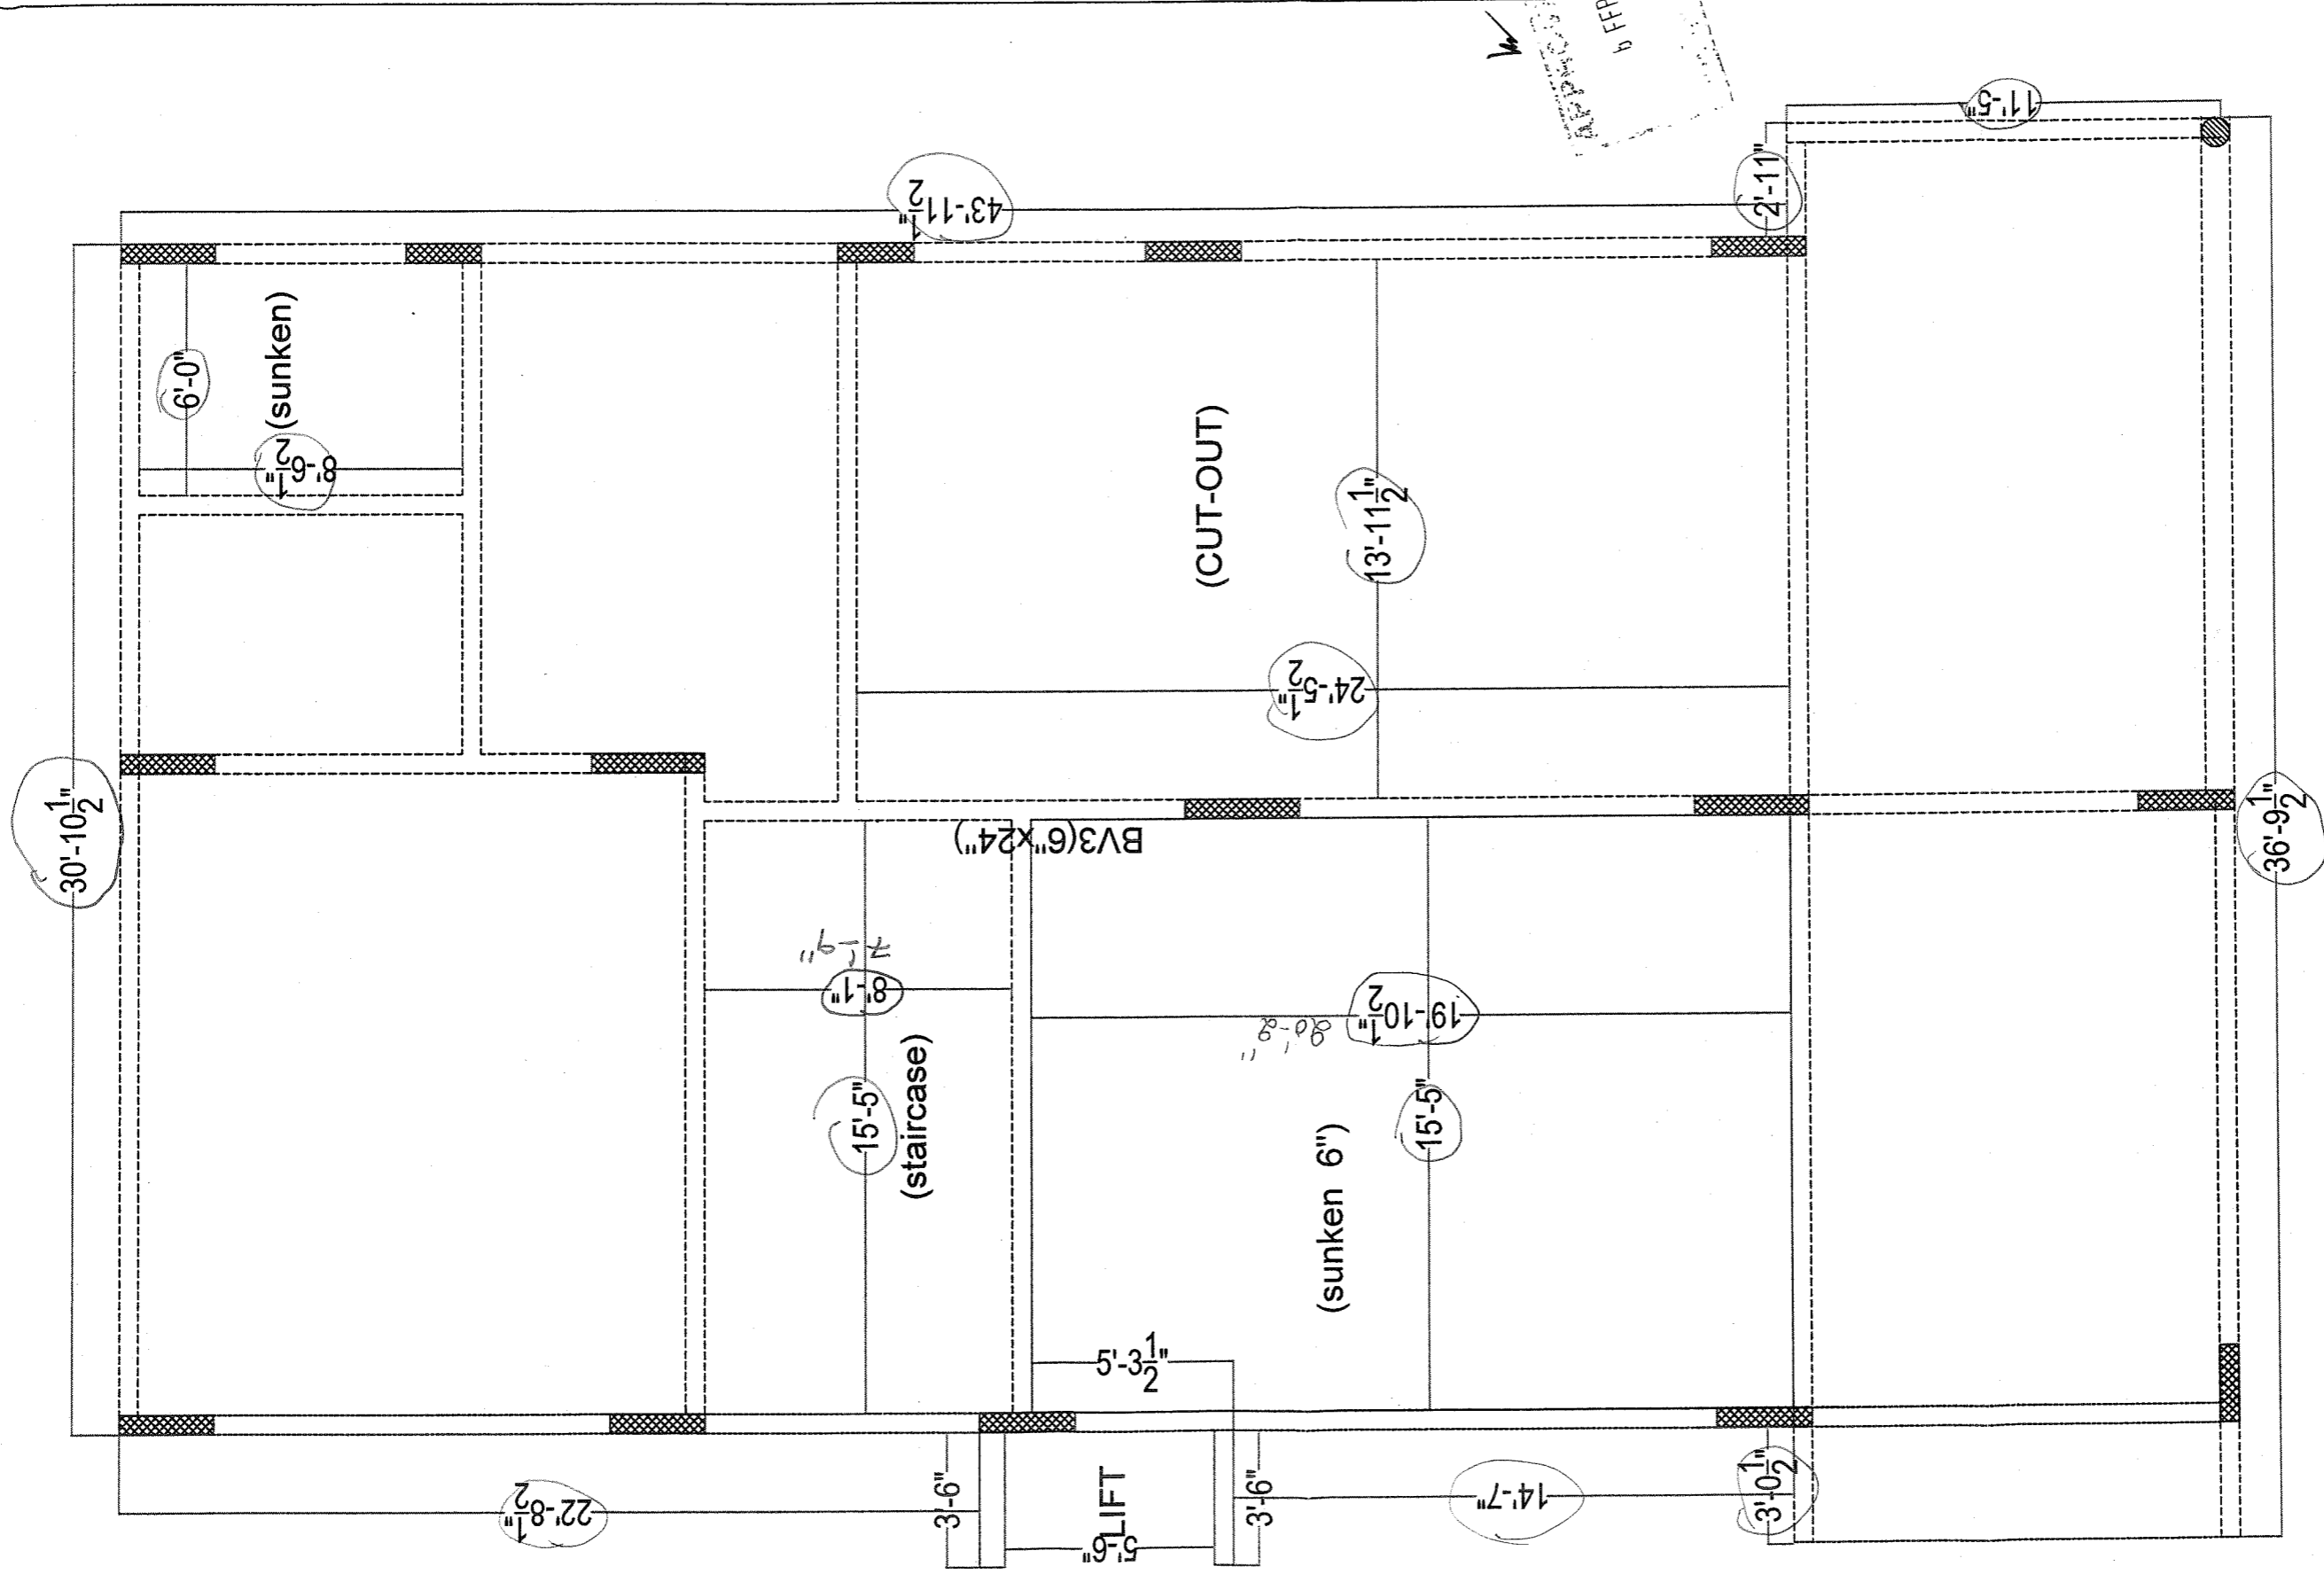


DESCRIPTION		Developers :	Date :	Promoted by
QUALITY CONTROL SLAB CHECK GROUND FLOOR PLAN		Modi Properties & Investments	6-02-2012	Modi Properties &
		Project Name :	Prepared By :	Investments Pvt. Ltd.
		Syed mehdi Musheerabad	Approved By :	Phone:+91-40-66335551
			Scale :	N.T.S
				Rajesh
				Soham Modi

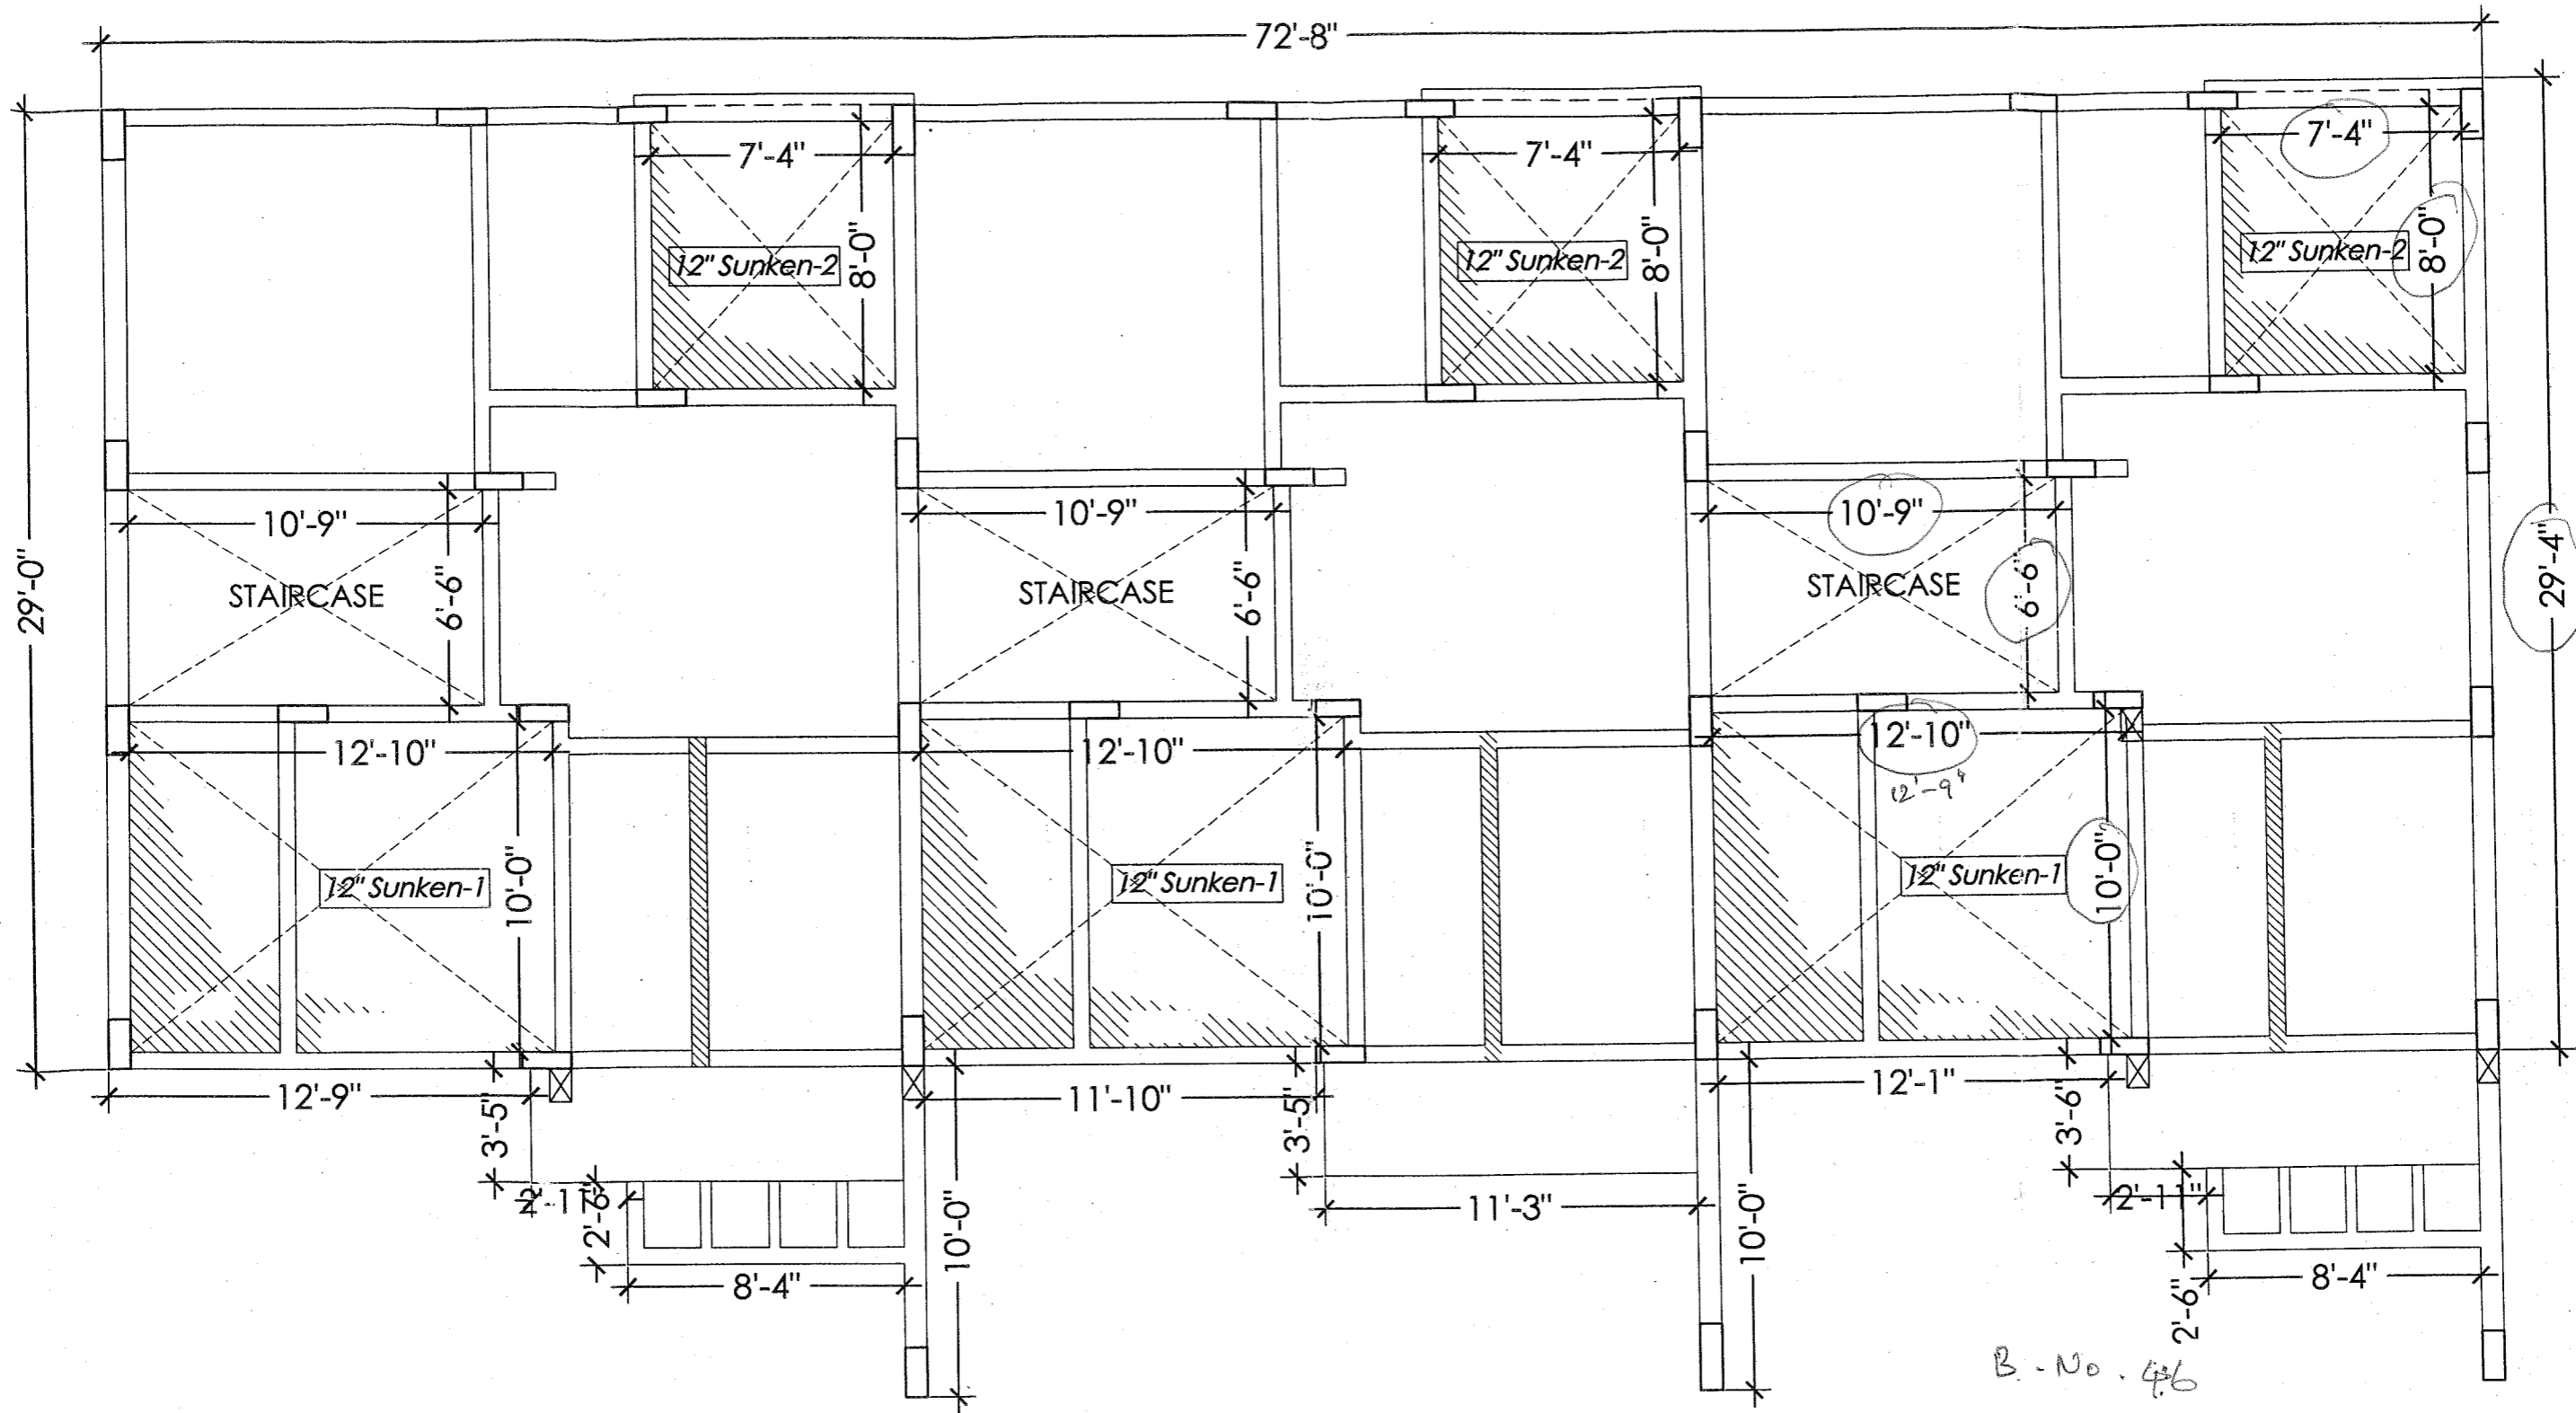


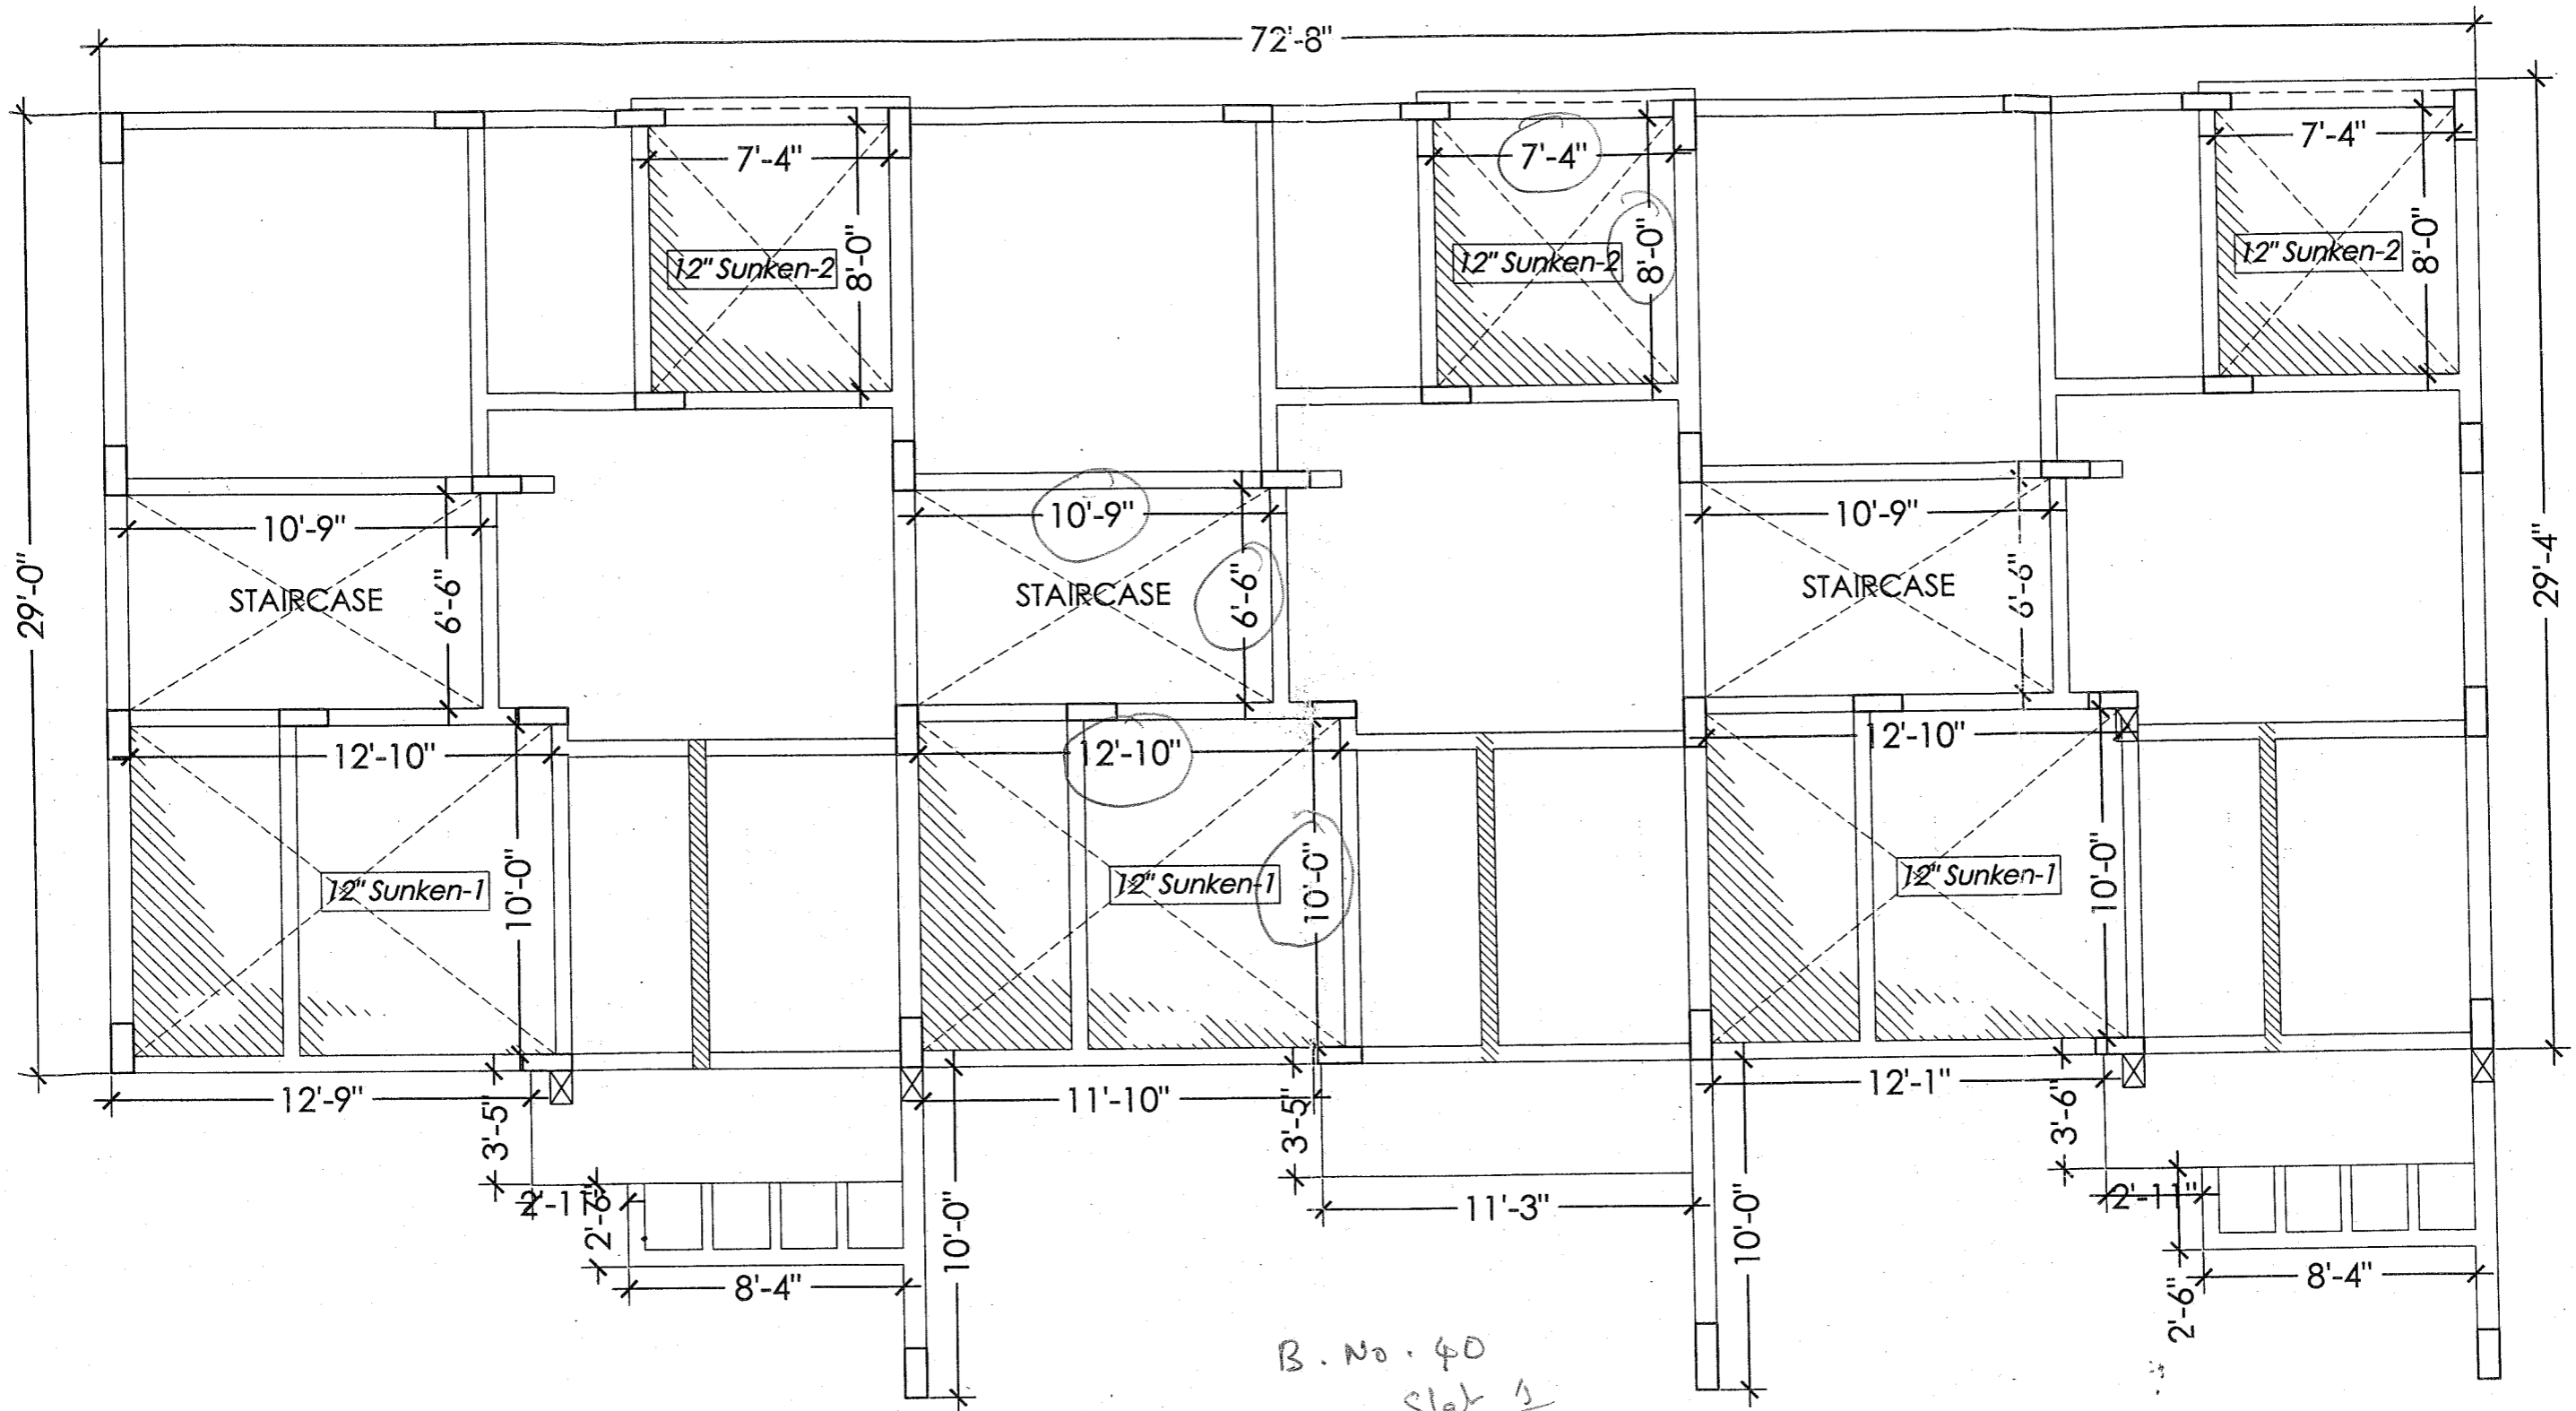
B.No. 46
Slab - 1


Description	Direction	Owners & Developers :	Date :	04.10.2008	Promoted by
GROUND FLOOR SLAB CHECK PLAN ROW HOUSE EAST		Modi & Modi Constructions	Prepared By :	M.Naveen	Modi Properties & Investments Pvt. Ltd. Phone:+91-40-66335551
		Project Name & Phase :	Approved By :	Soham Moji	
		Niligiri Homes.	Scale :	N.T.S	

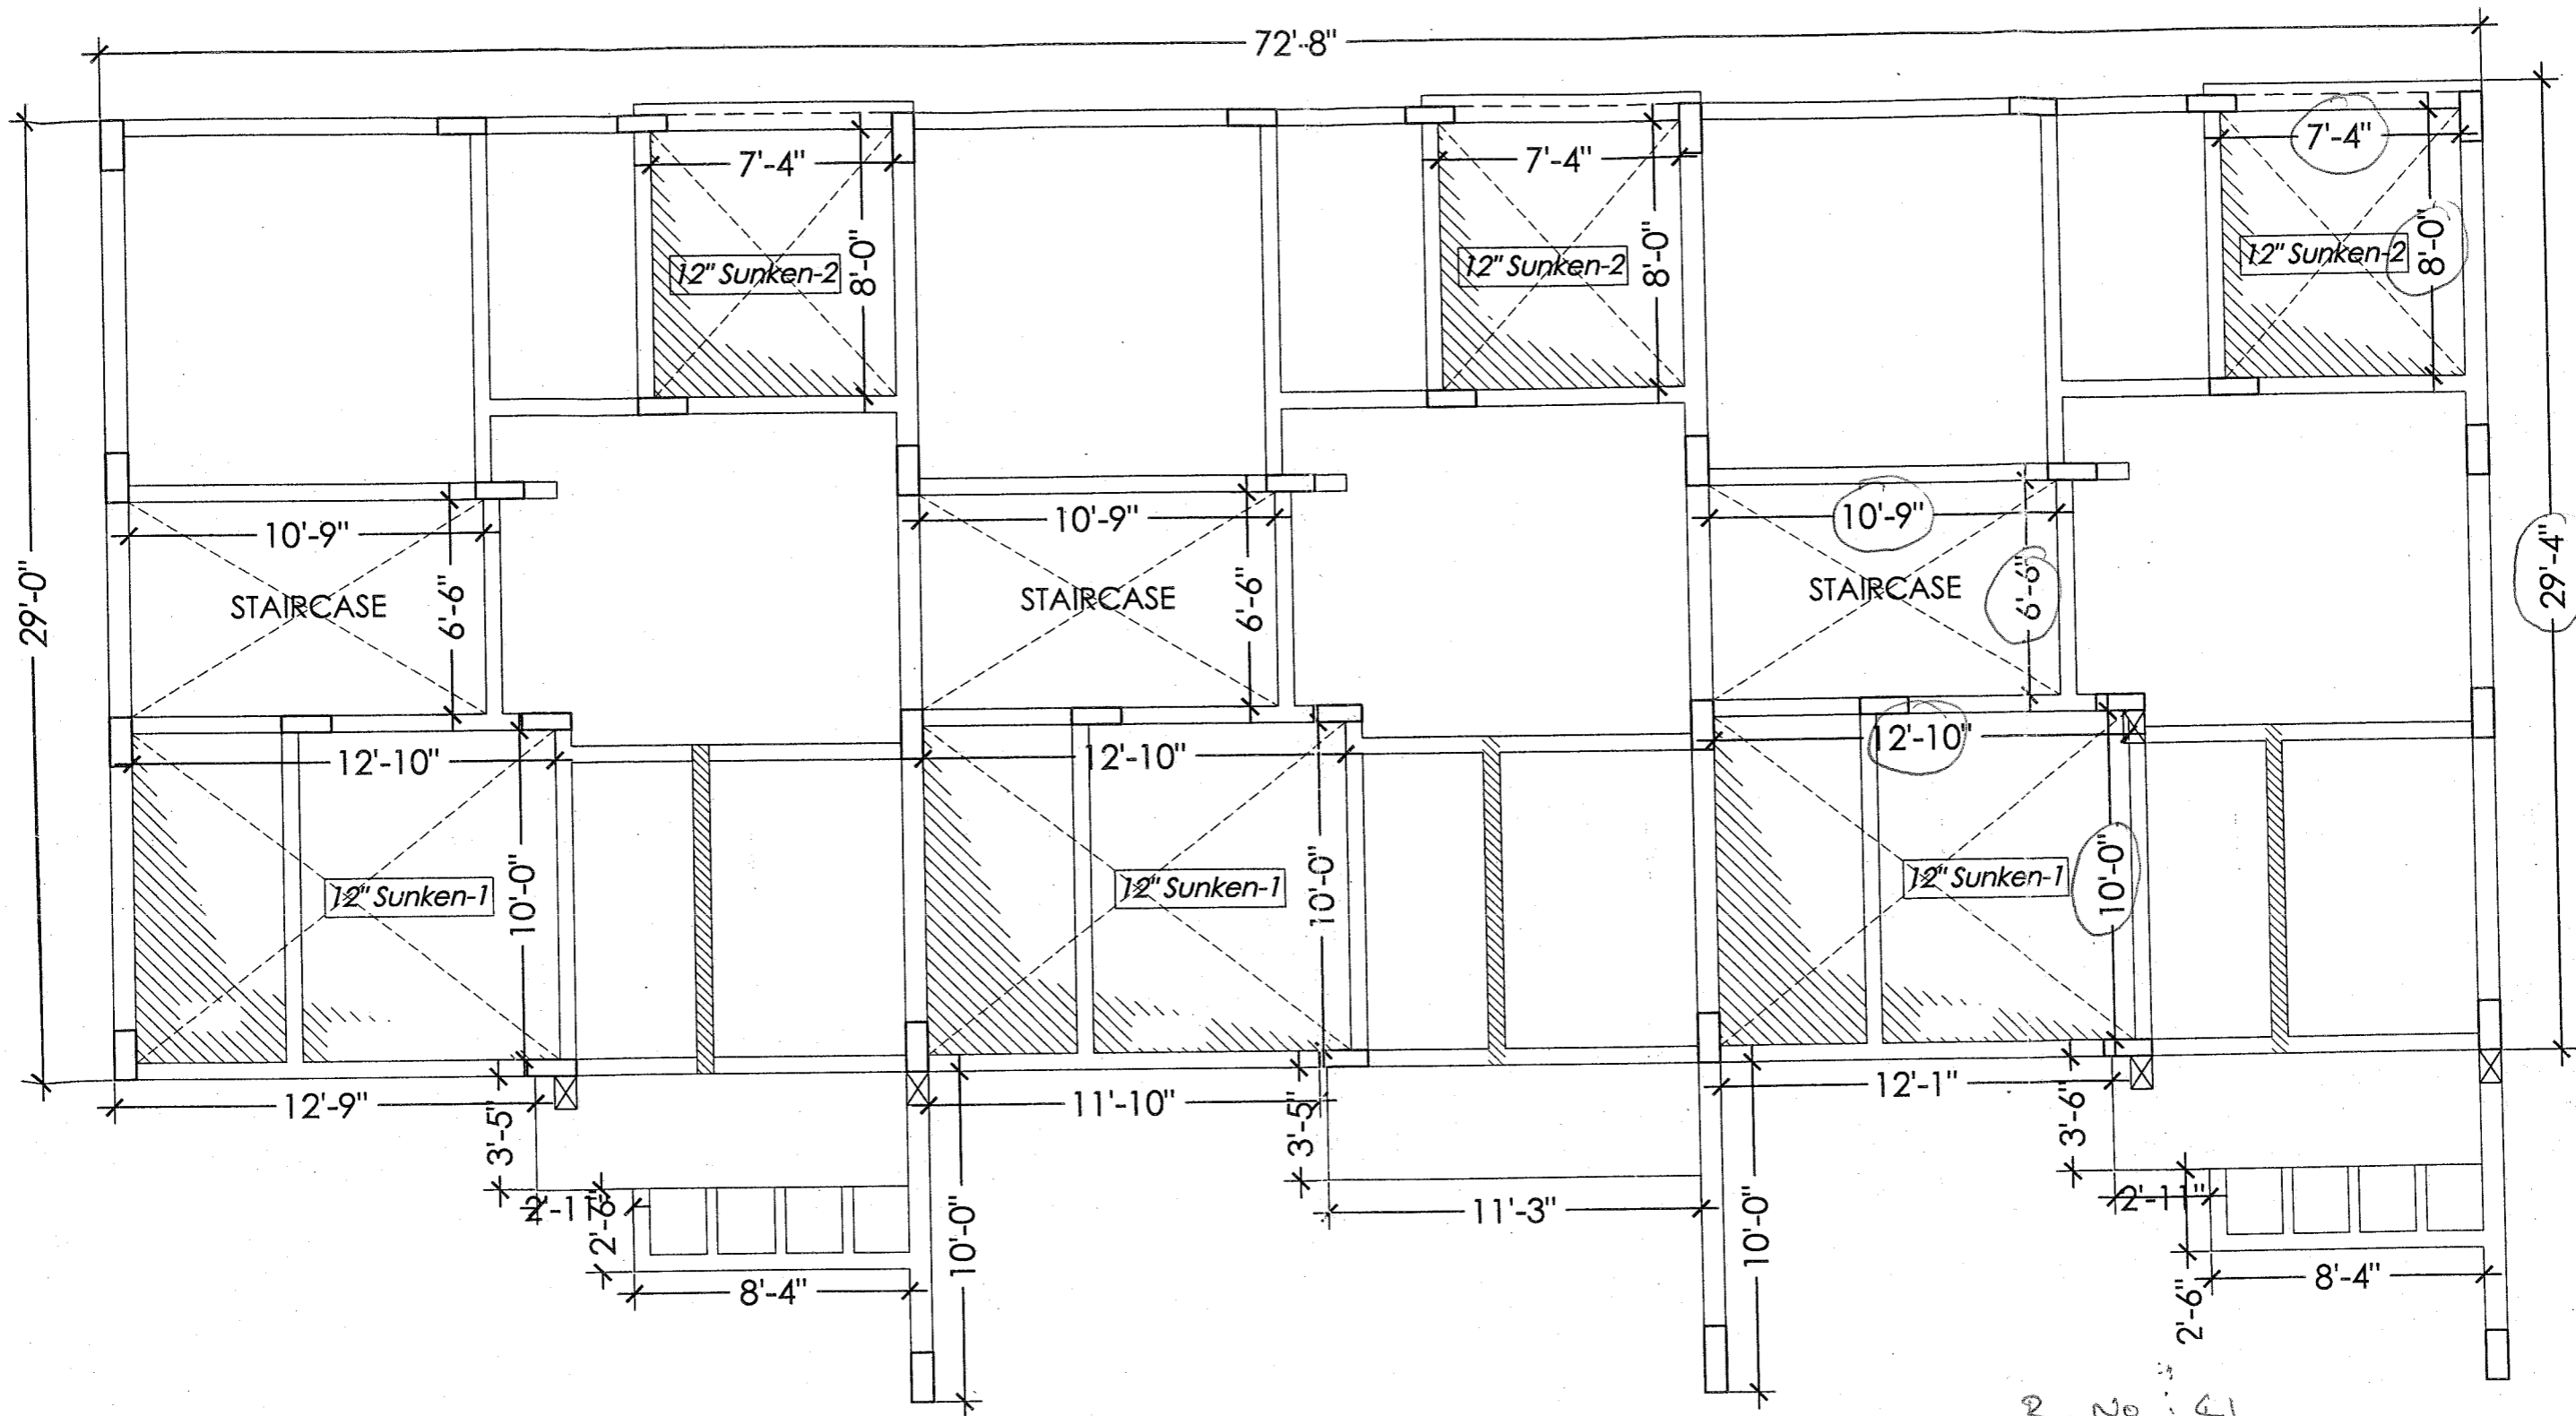


B. No : 41
slab 1

Description	Direction	Owners & Developers :	Date :	04.10.2008	Promoted by
GROUND FLOOR SLAB CHECK PLAN ROW HOUSE EAST		Modi & Modi Constructions	Prepared By :	M.Naveen	Modi Properties & Investments Pvt. Ltd. Phone:+91-40-66335551
		Project Name & Phase :	Approved By :	Soham Modi	
		Niligiri Homes.	Scale :	N.T.S	




Description GROUND FLOOR SLAB CHECK PLAN ROW HOUSE EAST	Direction 	Owners & Developers :	Date :	04.10.2008	Promoted by Modi Properties & Investments Pvt. Ltd. Phone:+91-40-66335551
		Modi & Modi Constructions	Prepared By :	M.Naveen	
		Project Name & Phase :	Approved By :	Soham Modi	
		Niligiri Homes.	Scale :	N.T.S	

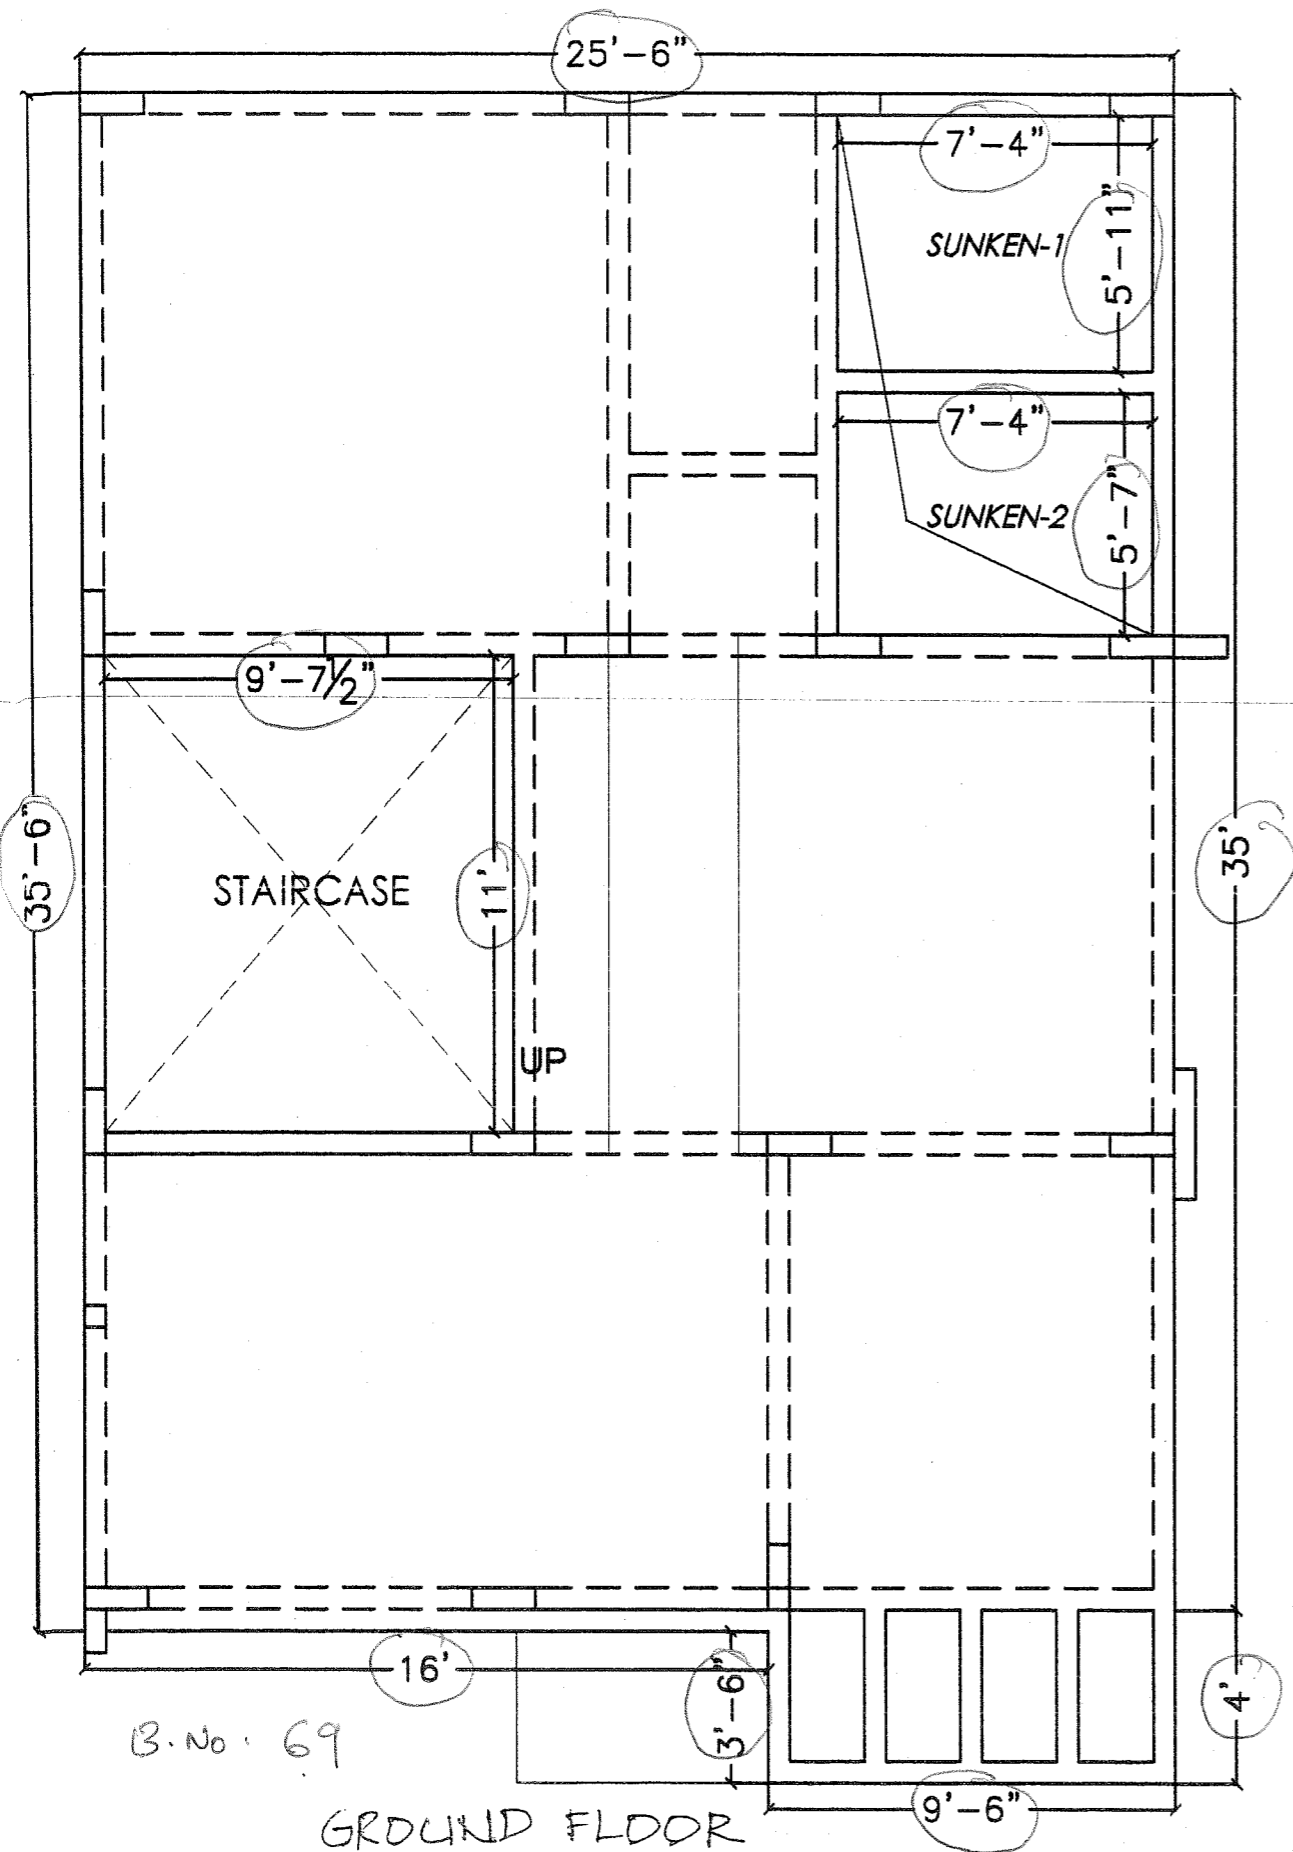

B.No. 69


GROUND FLOOR

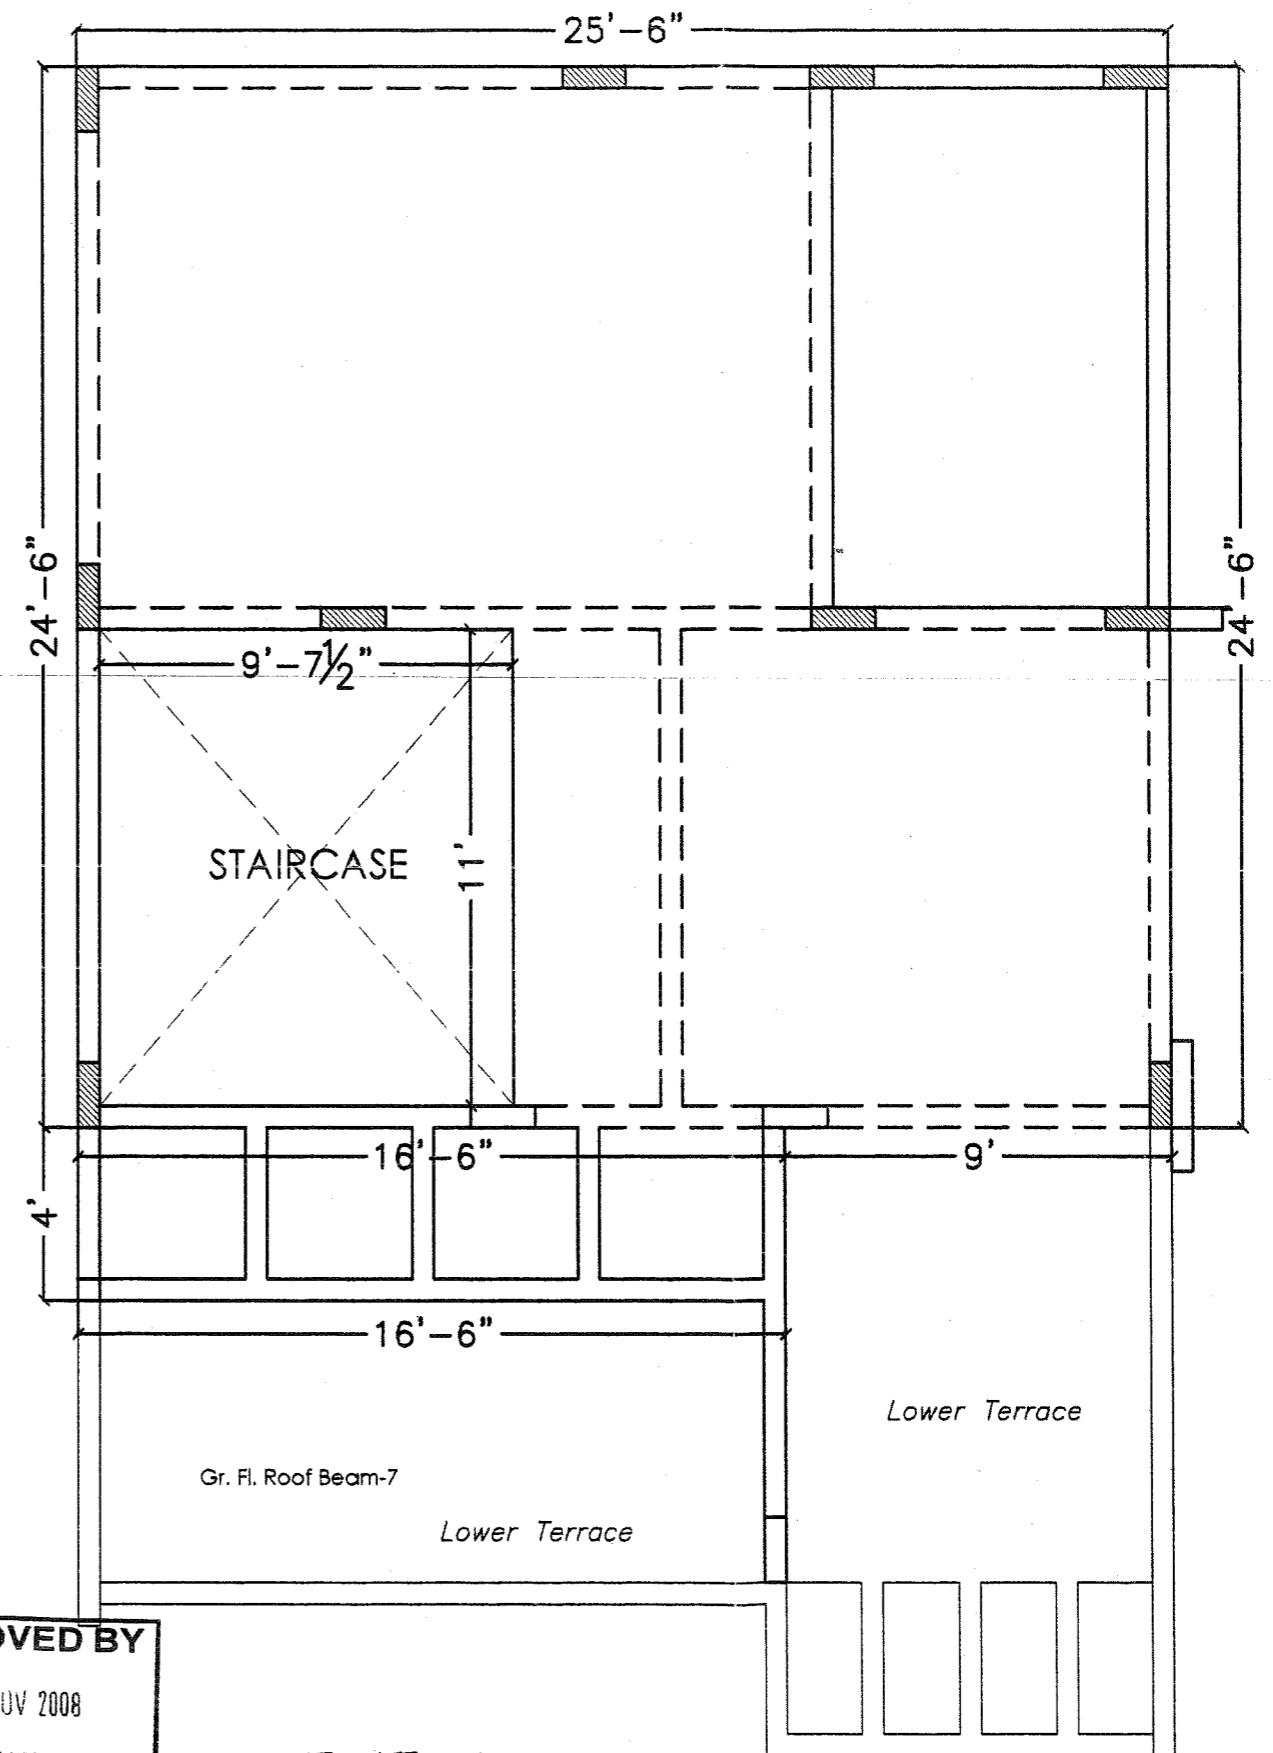


APPROVED BY
10 NOV 2008
SOHAM MODI
MANAGING DIRECTOR

FIRST FLOOR

Description	Direction	Owners & Developers :	Date :	10.11.2008	Promoted by
QUALITY CONTROL SLAB CHECK PLAN EA S/FACING (SEMI-DETACHED)		Modi & Modi Constructions	Prepared By :	M.Naveen	Modi Properties & Investments Pvt. Ltd. Phone:+91-40-66335551
		Project Name & Phase :	Approved By :	Soham Modi	
		Nilgiri Homes	Scale :	N.T.S	

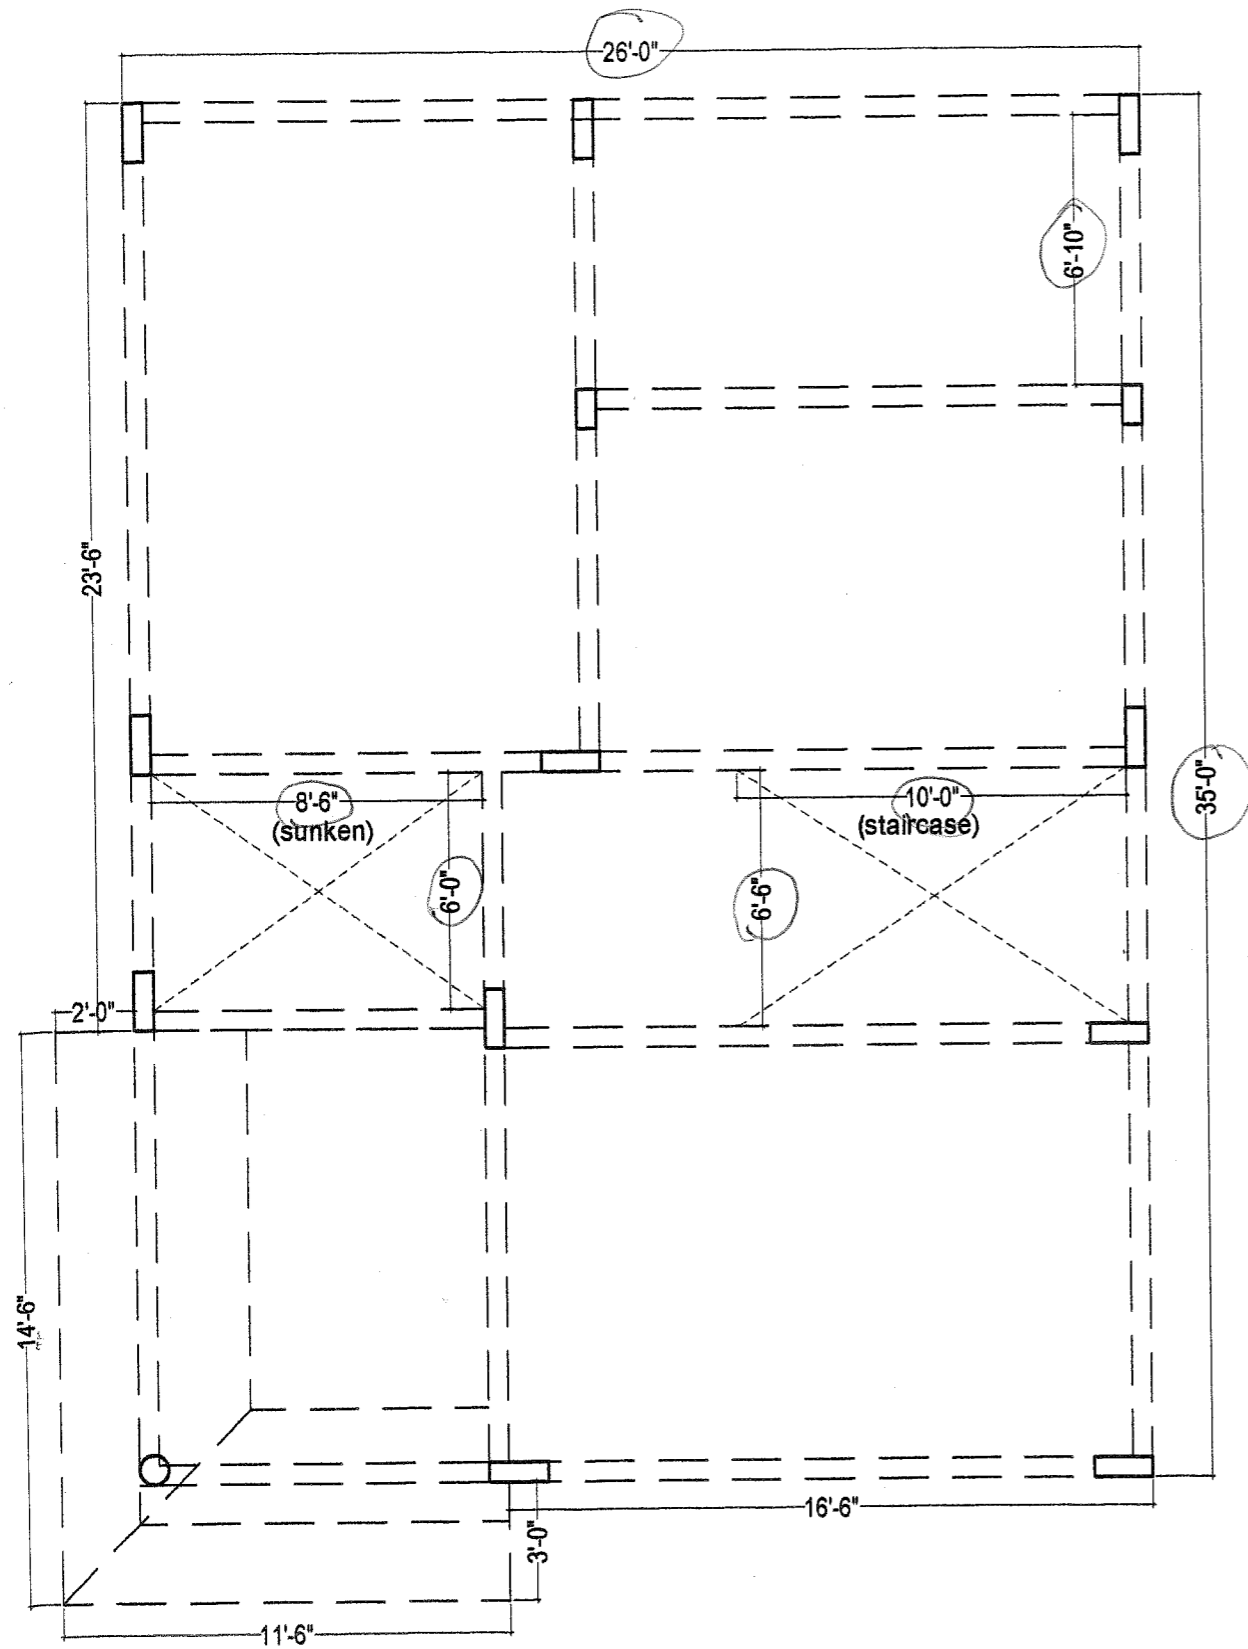


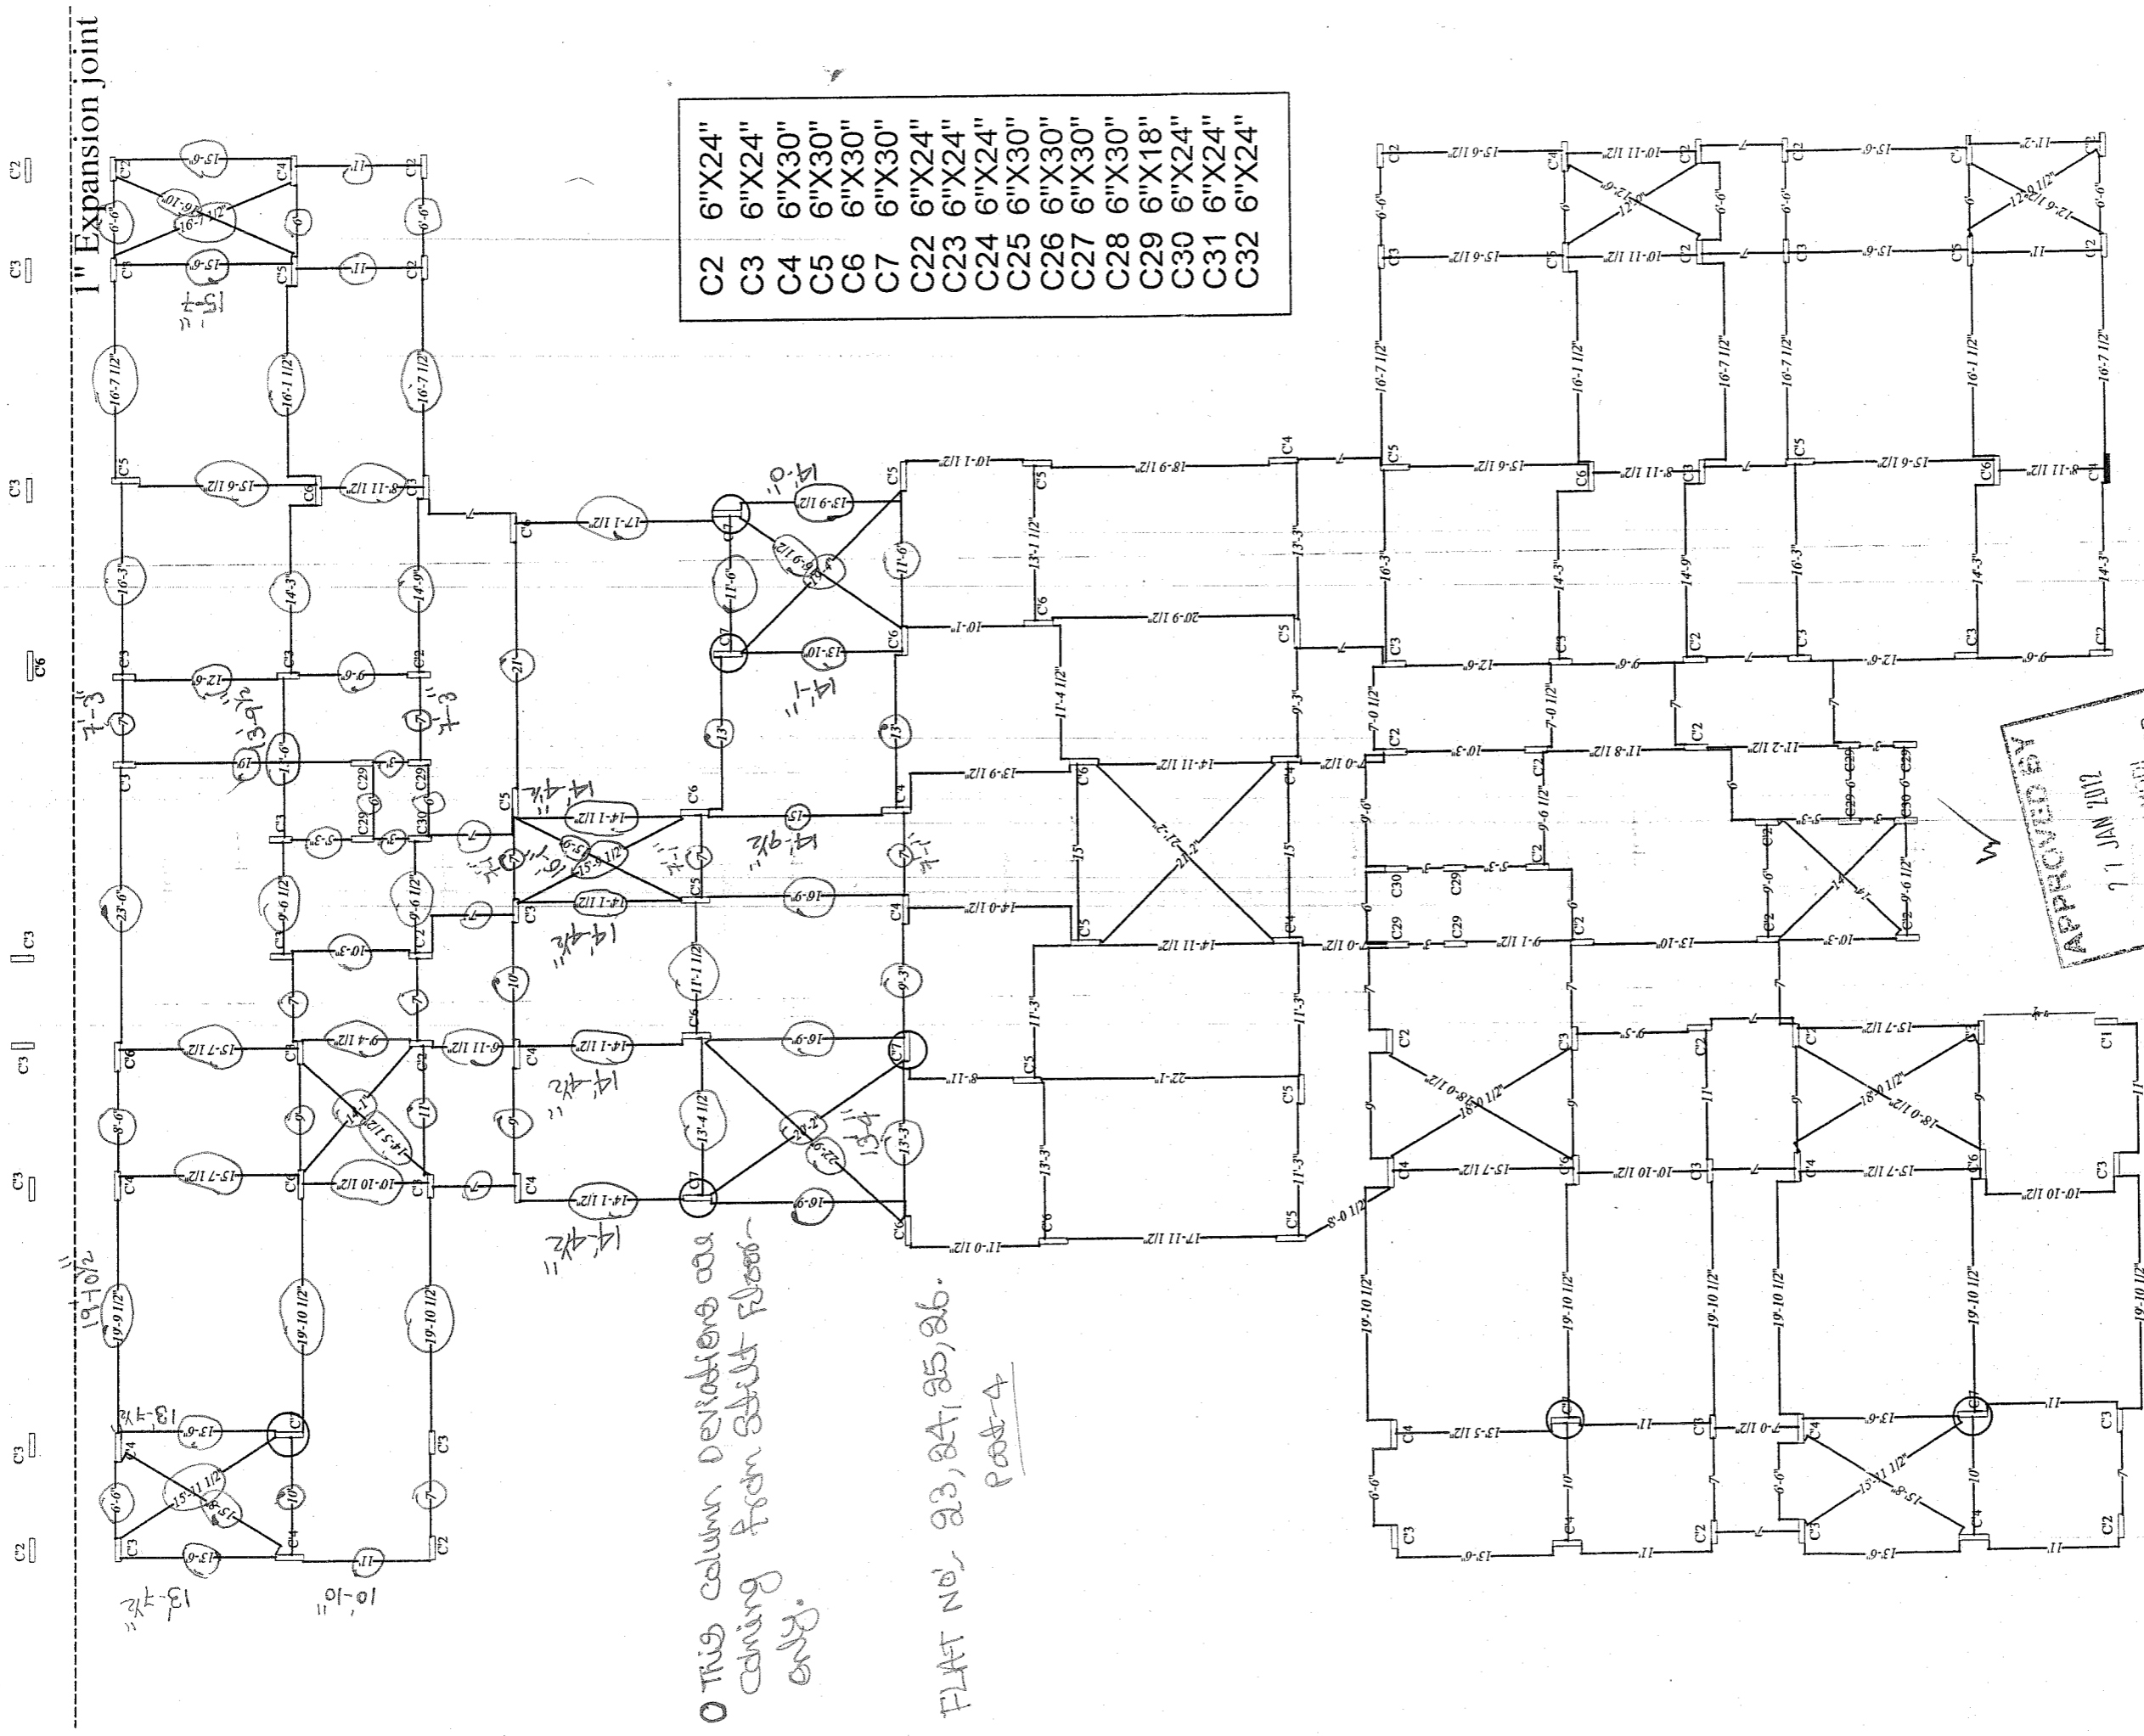
GROUND FLOOR SLAB

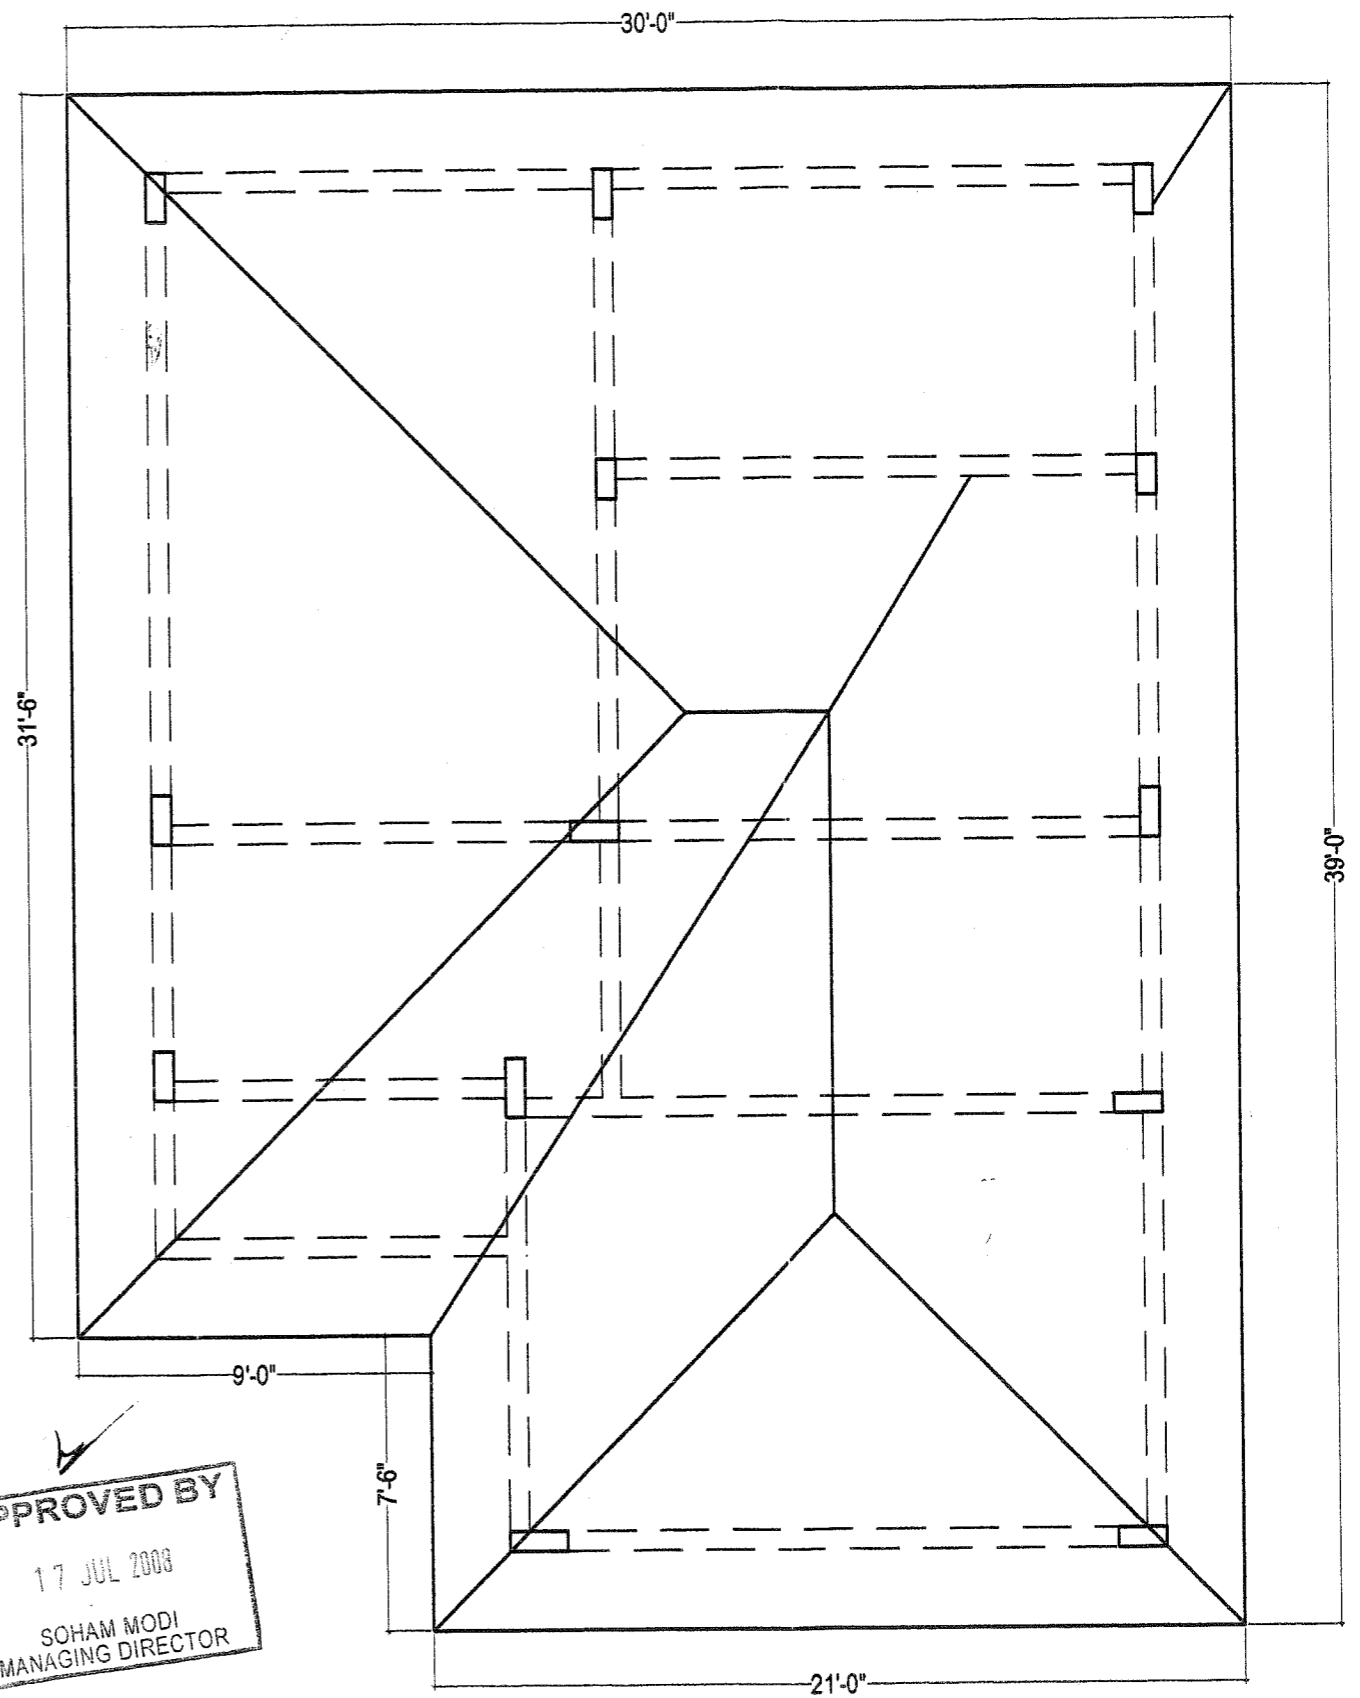

FIRST FLOOR SLAB

APPROVED BY
17 JUL 2008
SOHAM MODI
MANAGING DIRECTOR

Description SLAB CHECK PLAN WEST FACING PLOT, PHASE -III	Direction 	Owners & Developers :	Date :	17.06.2008	Promoted by
		Mehta & Modi Homes	Prepared By :	M.Naveen	
		Project Name & Phase :	Approved By :	Soham Modi	
		Silver Oak Bungalows	Scale :	N.T.S	



1" Expansion joint

- C2 6"X24"
- C3 6"X24"
- C4 6"X30"
- C5 6"X30"
- C6 6"X30"
- C7 6"X30"
- C22 6"X24"
- C23 6"X24"
- C24 6"X24"
- C25 6"X30"
- C26 6"X30"
- C27 6"X30"
- C28 6"X30"
- C29 6"X18"
- C30 6"X24"
- C31 6"X24"
- C32 6"X24"


o This column deviations are coming from Slab Floor only.

FLAT NO. 23, 24, 25, 26.

Part-4

APPROVED BY
 7 JAN 2012
 SOHAM MODI
 MANAGING DIRECTOR


Description	Owners & Developers :	Greenwood Estates.	Date :	27-1-2012	Promoted by	Modi Properties & Investments Pvt. Ltd.
	Project Name & Phase :	Greenwood Residency.	Prepared By :	Rajesh	Approved By :	Soham Modi
QUALITY CONTROL COLUMNS CHECK FOR TYPICAL FLOORS BLOCK-A PART 4		Scale :	N.T.S		Phone : +91-40-66335551	

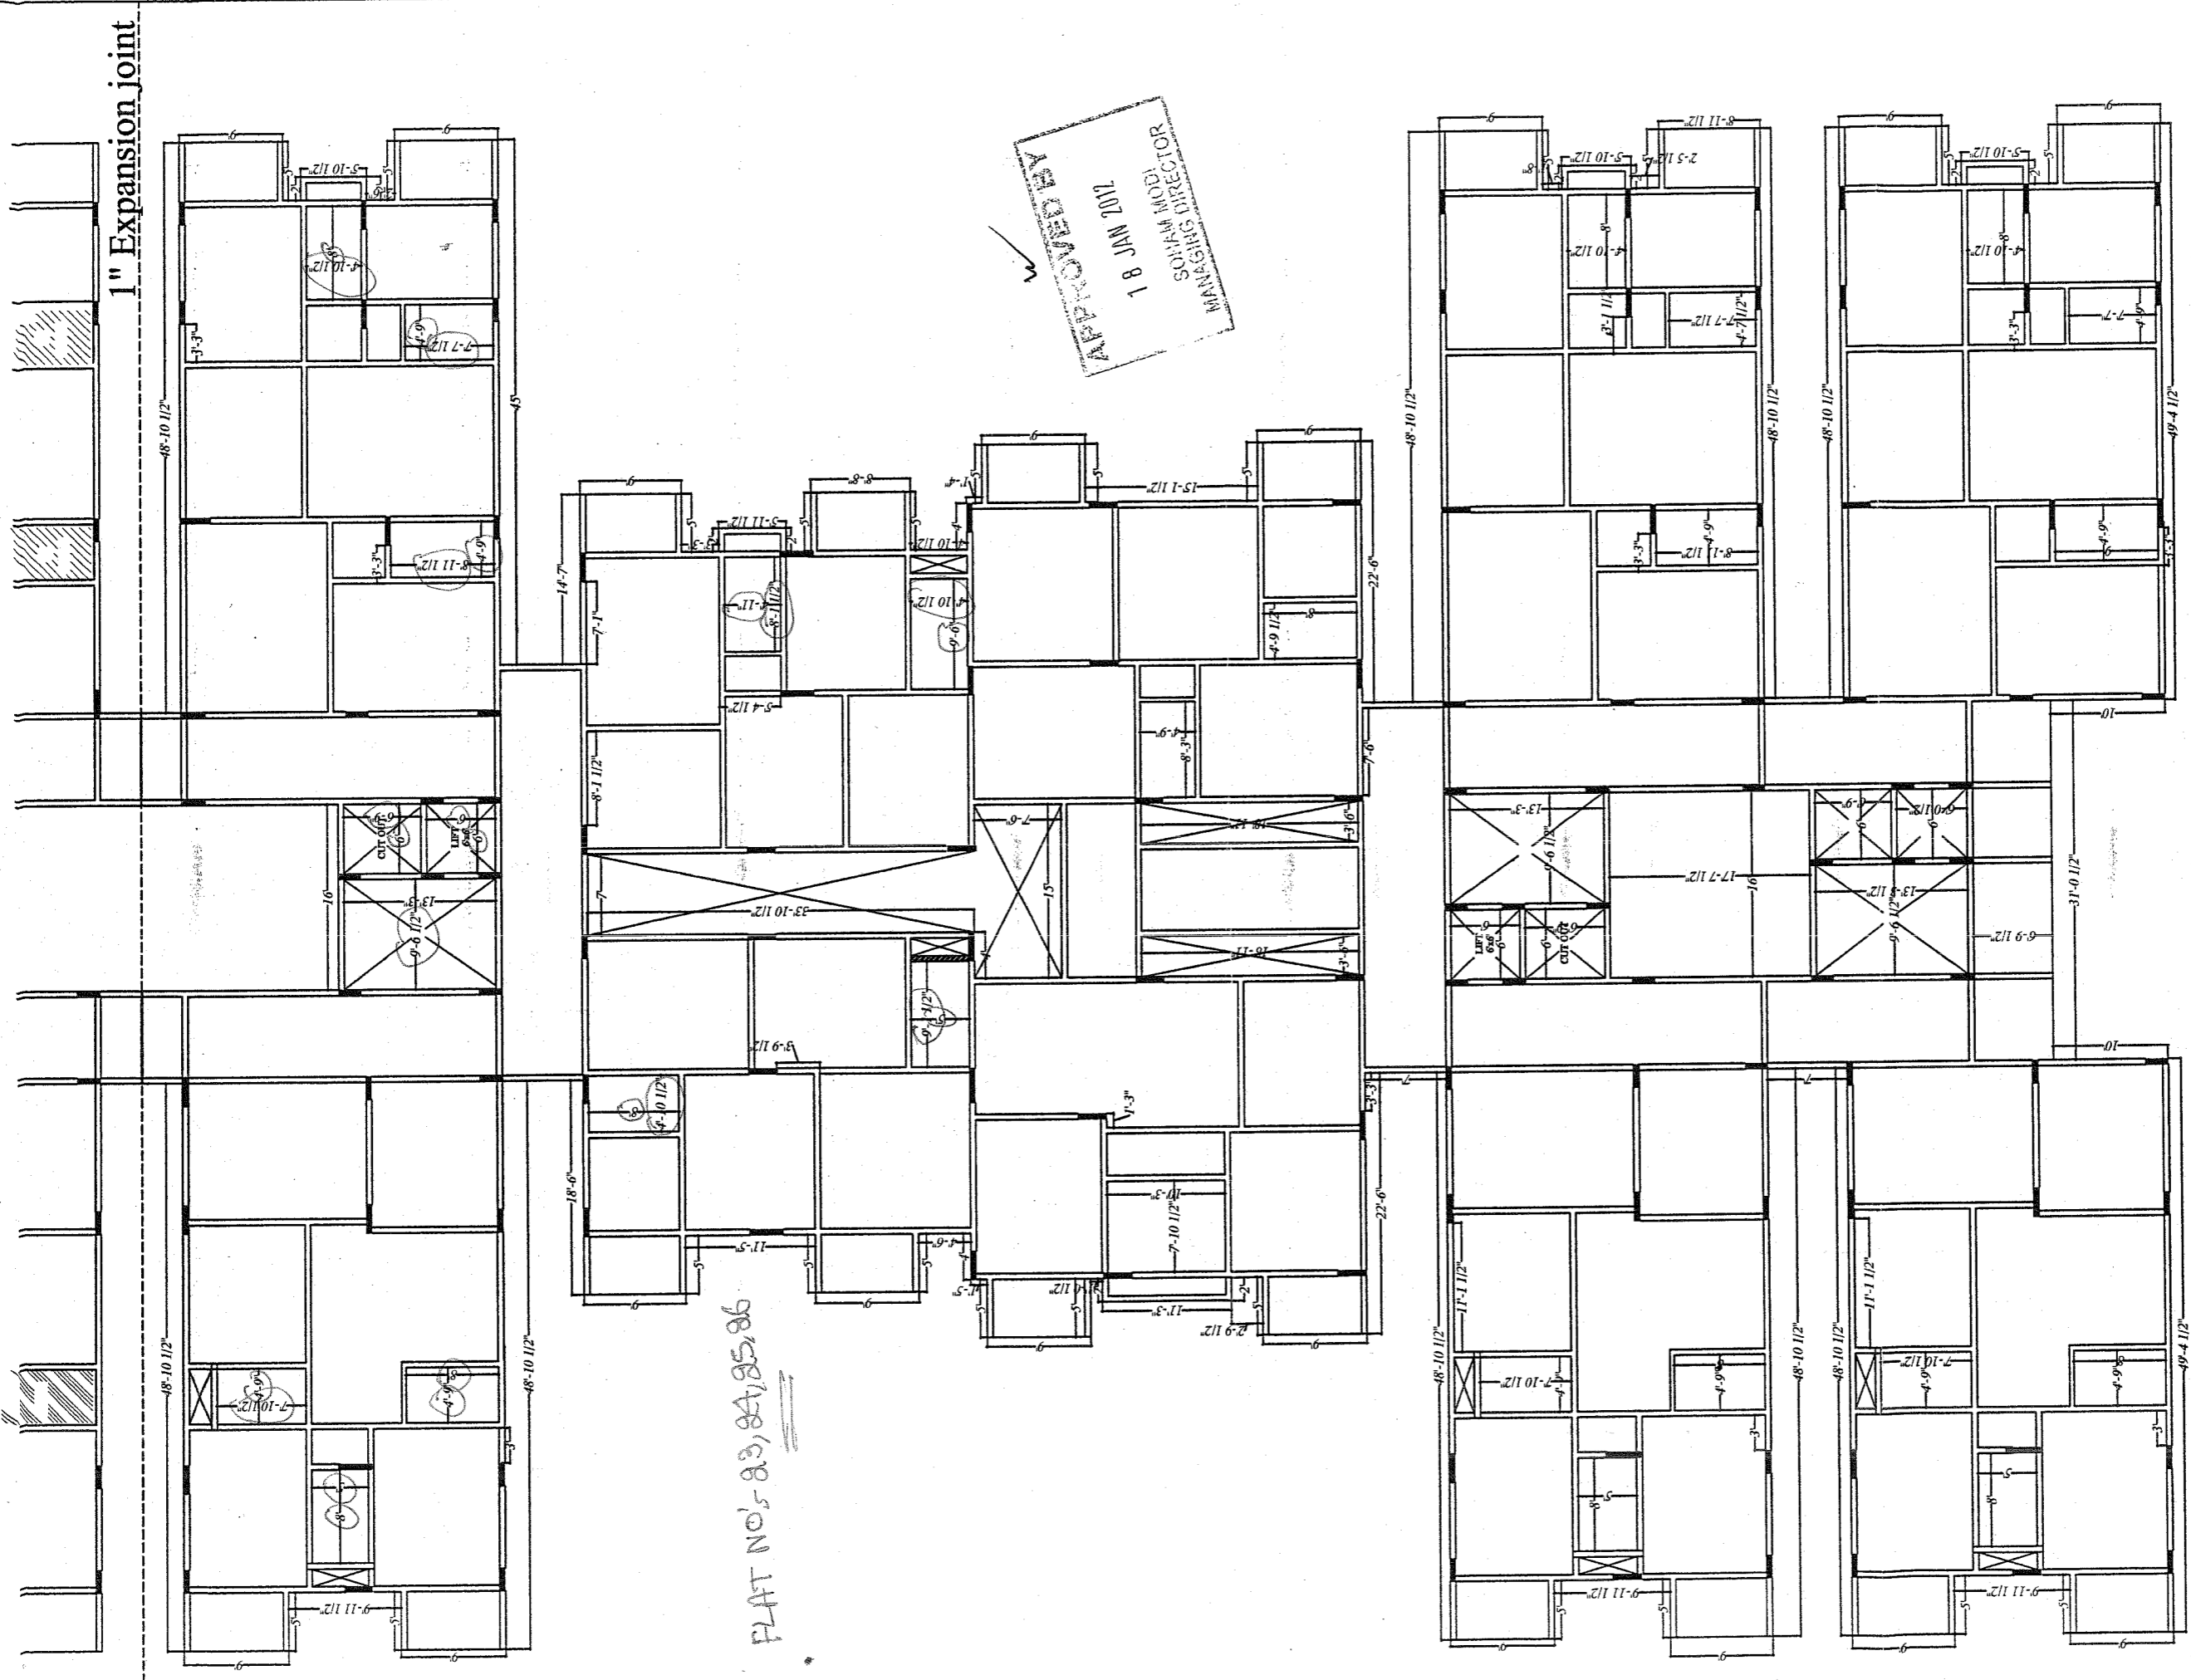

APPROVED BY
 18 JAN 2012
 SOHAM MODI
 MR. SOHAM MODI DIRECTOR

FLAT NO: 83, 84, 85, 86

Description	Owners & Developers :	Date :	Promoted by
	Greenwood Estates.	18-1-2012	Modi Properties & Investments Pvt. Ltd.
QUALITY CONTROL SLAB CHECK FOR TYPICAL FLOOR BLOCK-A PART 4	Project Name & Phase :	Prepared By :	
	Greenwood Residency.	Rajesh	
		Approved By :	Scale :
		Soham Modi	N.T.S
			Phone:+91-40-66335551

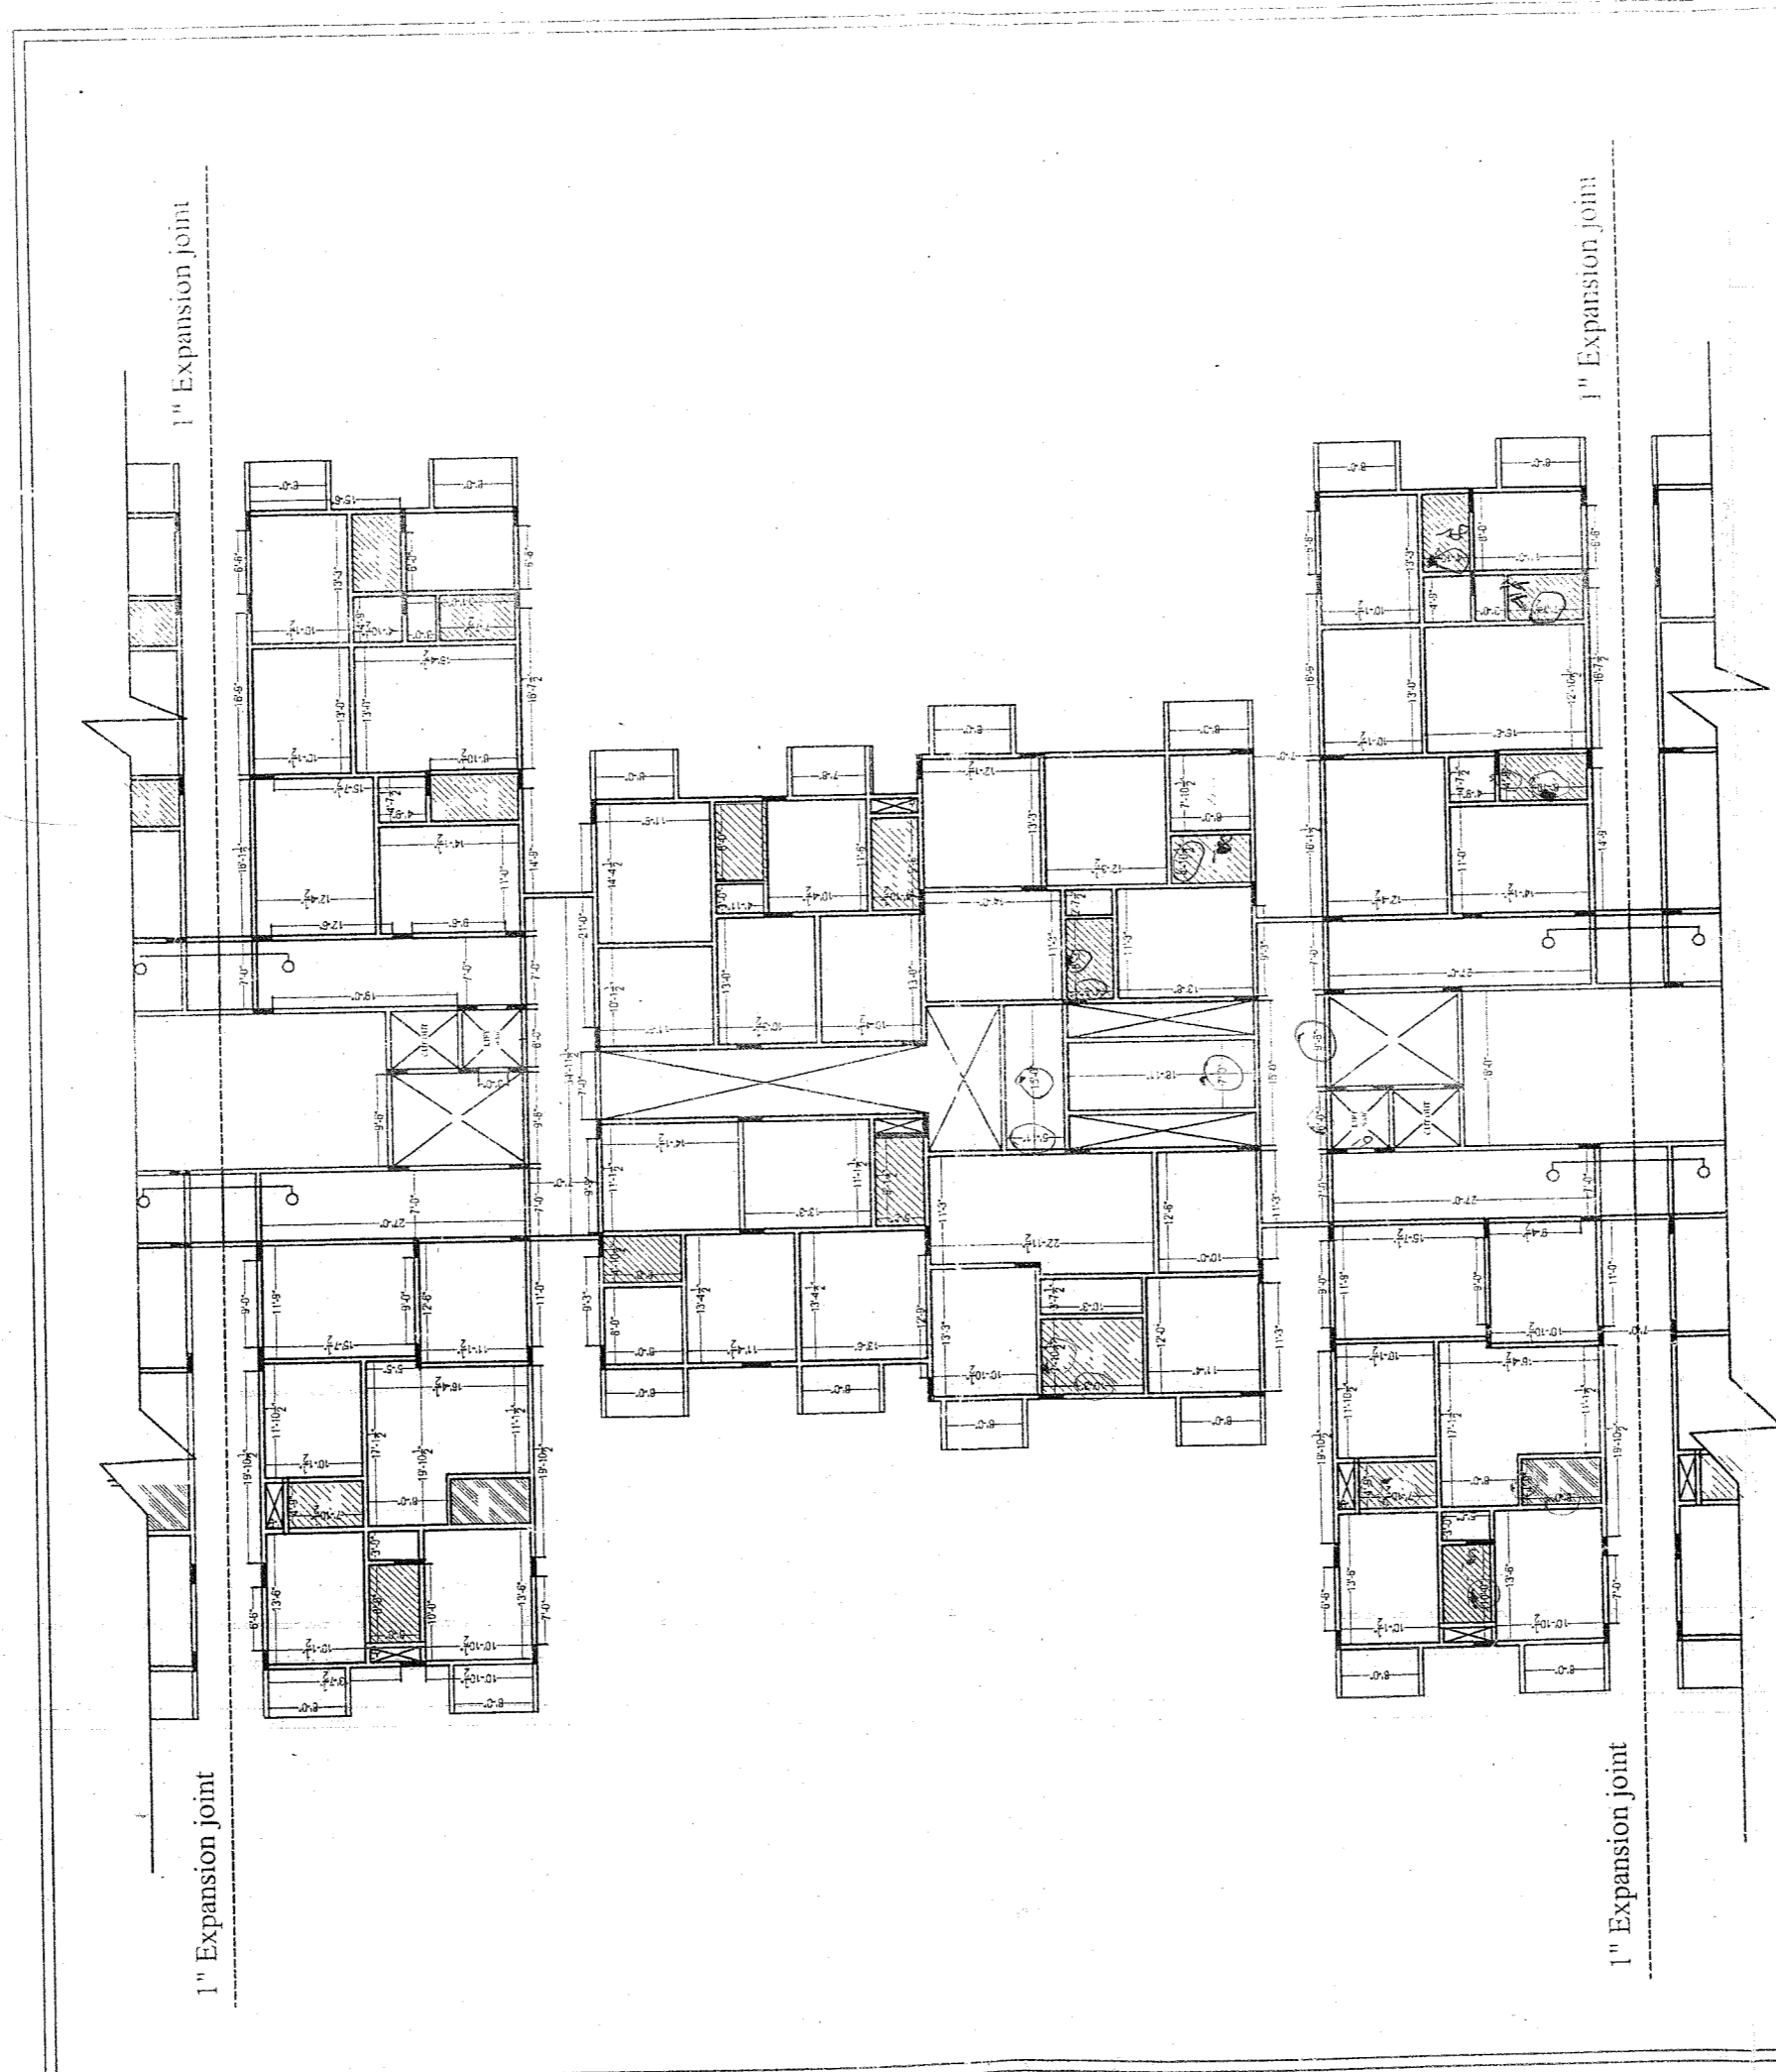


Description	Direction	Owners & Developers :	Date :	Promoted by
TYPICAL SLAB CHECK PLAN, BLOCK-A, (PART - 3)		Greenwood Estates.	21.08.2008	Modi Properties &
		Project Name & Phase :	M.Naveen	Investments Pvt. Ltd.
		Greenwood Residency.	Soham Modi	Phone: +91-40-66335551
			Scale :	
				N.T.S

APPROVED BY

30.08.2008



SOHAM MODI
MANAGING DIRECTOR

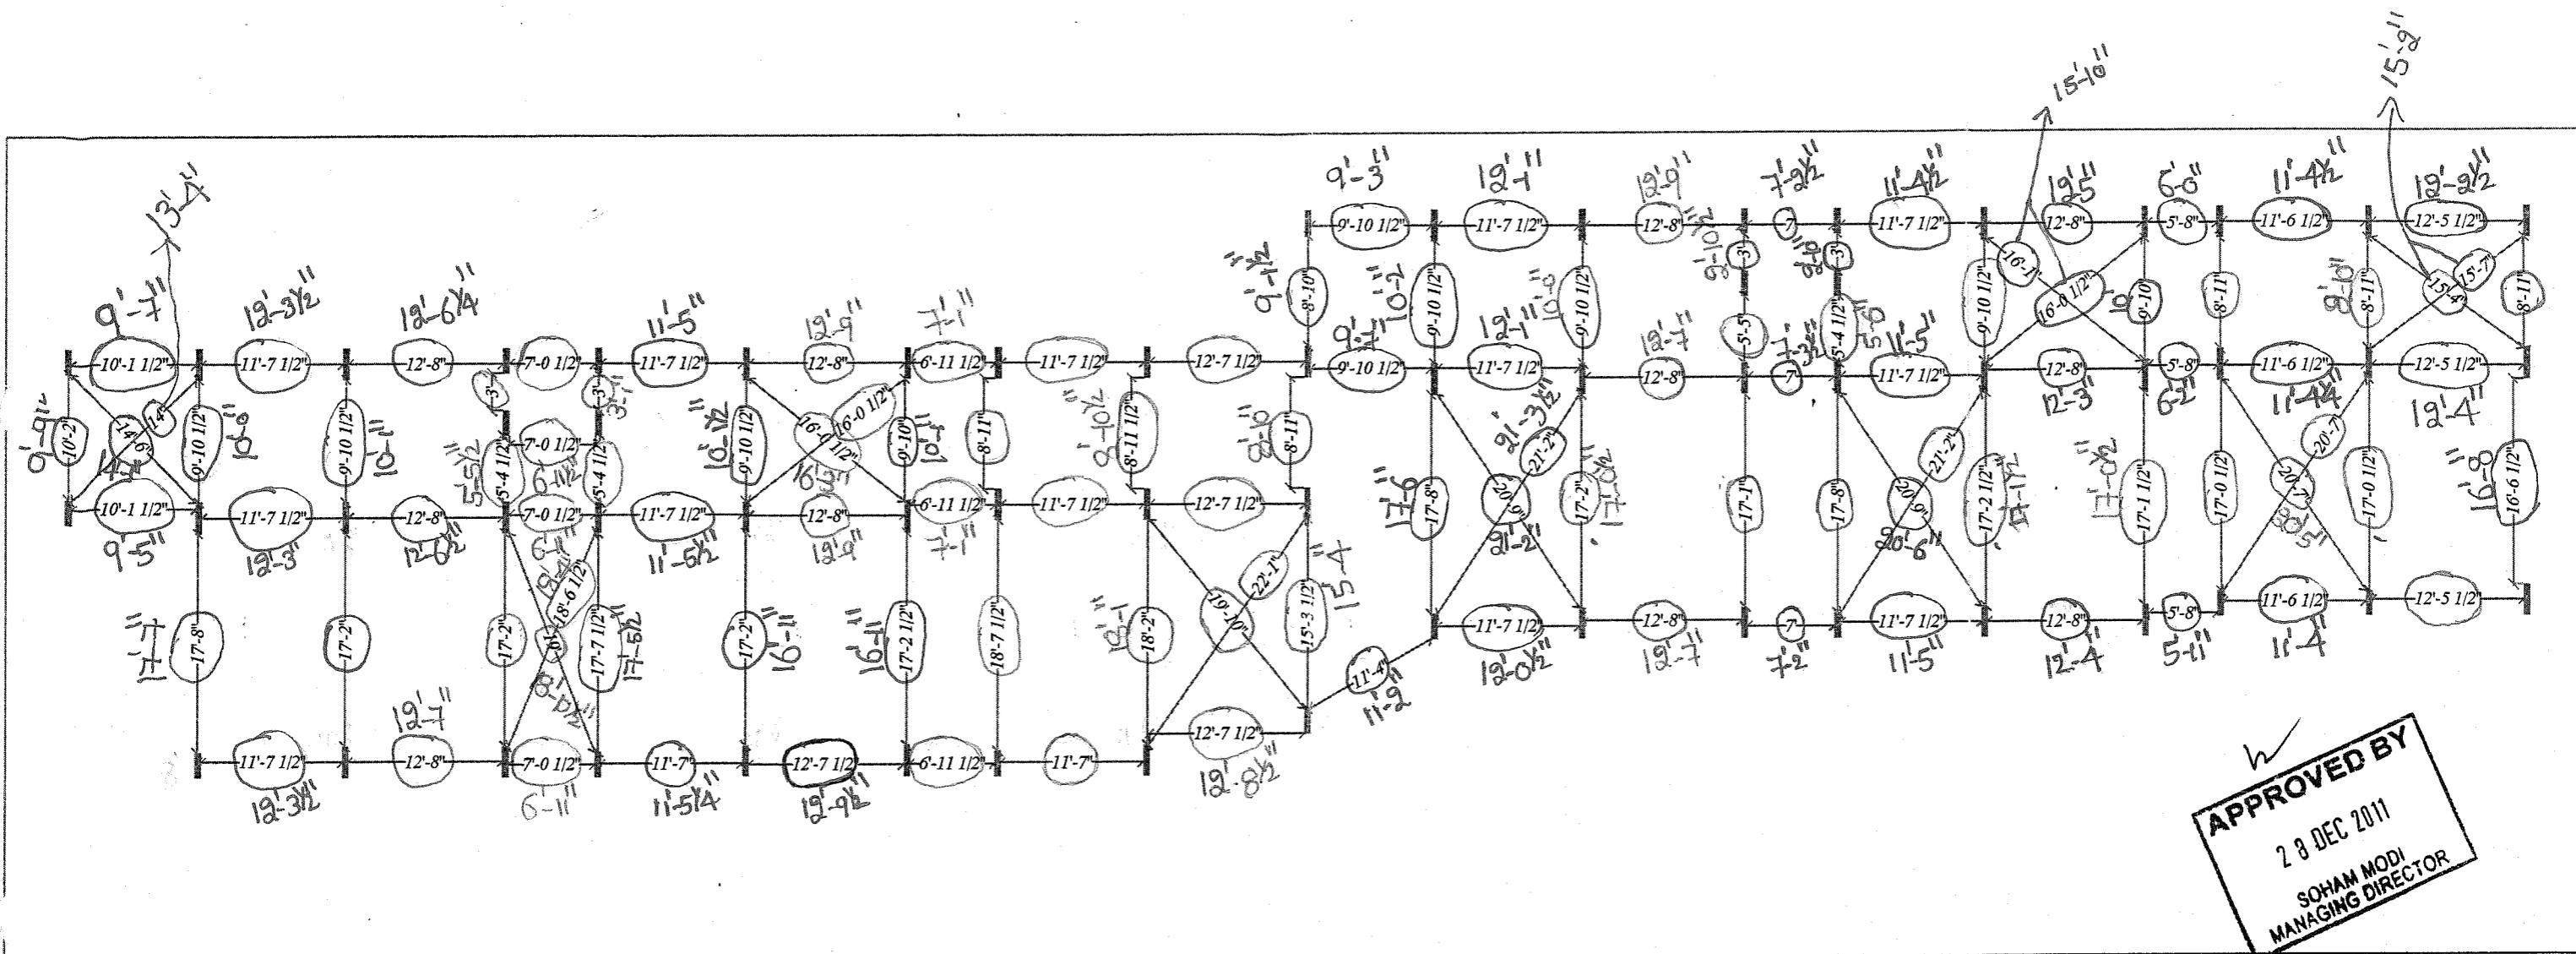



APPROVED BY
 28 DEC 2011
 SOHAM MODI
 MANAGING DIRECTOR

Description	Owners & Developers :	Date :	28.11.2011	Promoted by
TYPICAL SLAB COLUMN CHECK PLAN, BLOCK-B. COLUMN(4)	Greenwood Estates.	Prepared By :	Rajesh	Modi Properties & Investments Pvt. Ltd. Phone:+91-40-66335551
	Project Name & Phase :	Approved By :	Soham Modi	
	Greenwood Residency.	Scale :	N.T.S	

Note:- Old Drawing

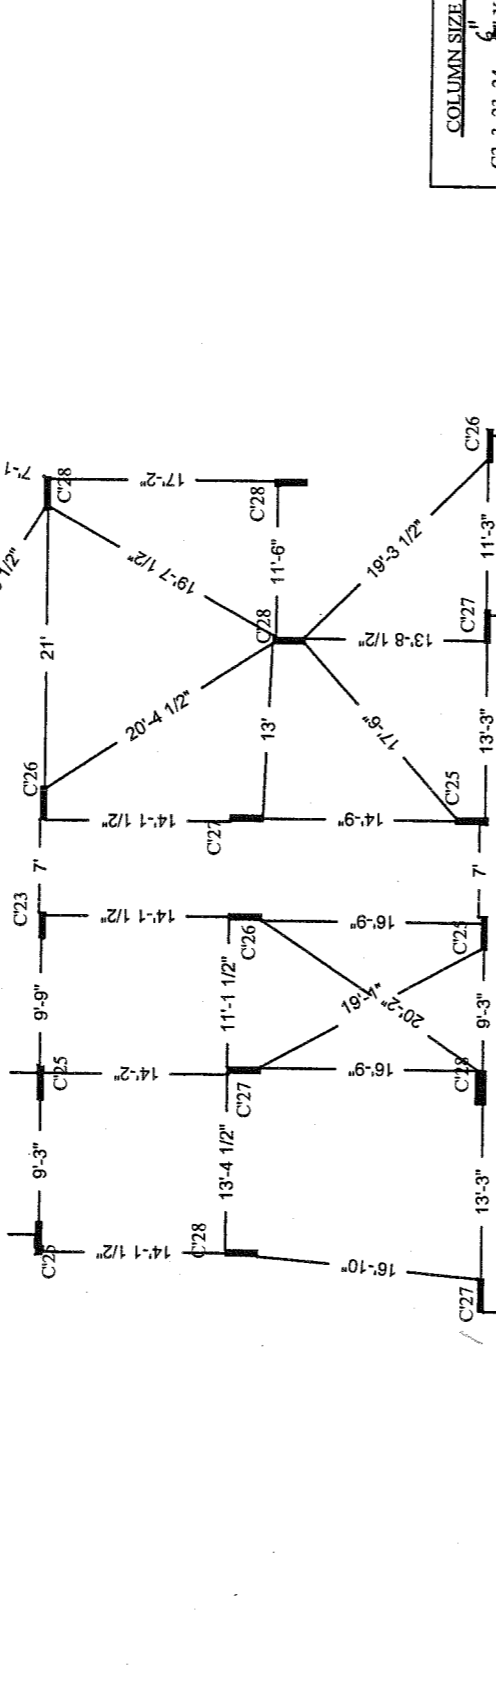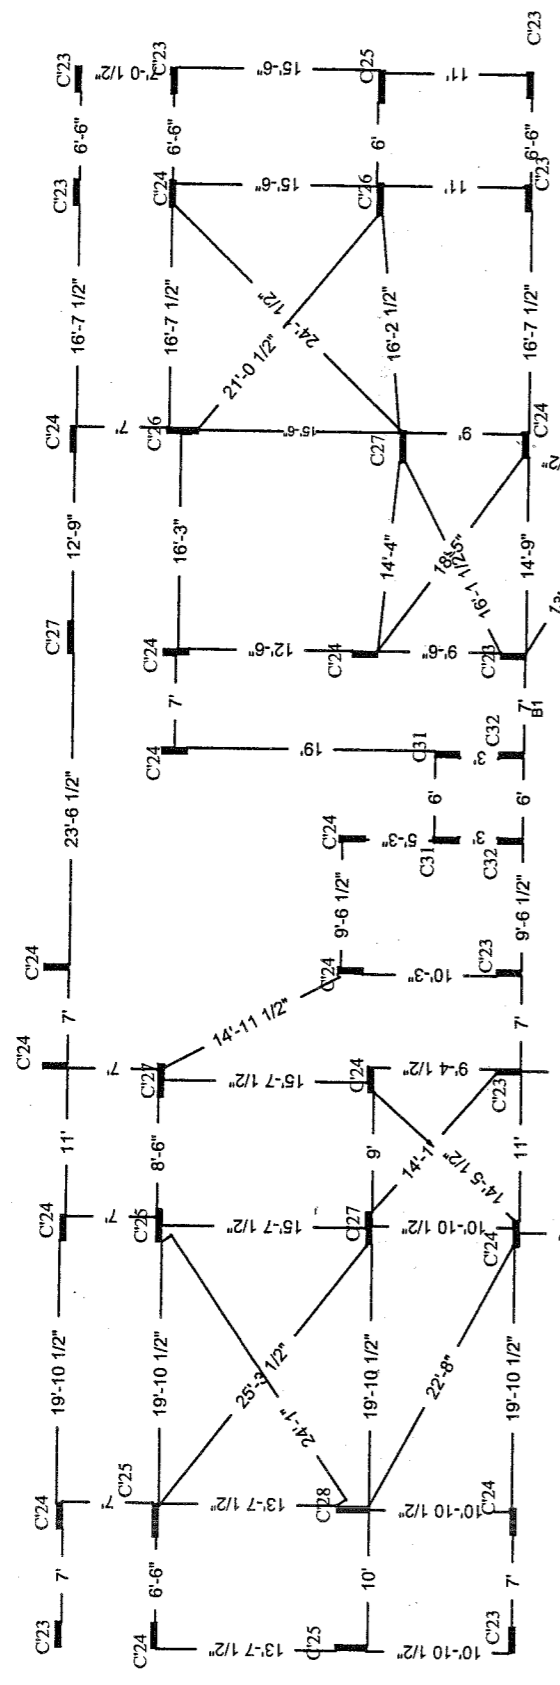

COLUMN SIZE
 C2, 3, 23, 24 - 6" X 24"
 C4 to 6, 25 to 28 - 6" X 30"
 C7 - 6" X 36"
 C23, 24 - 6" X 24"
 C29 to 32 - 6" X 24"

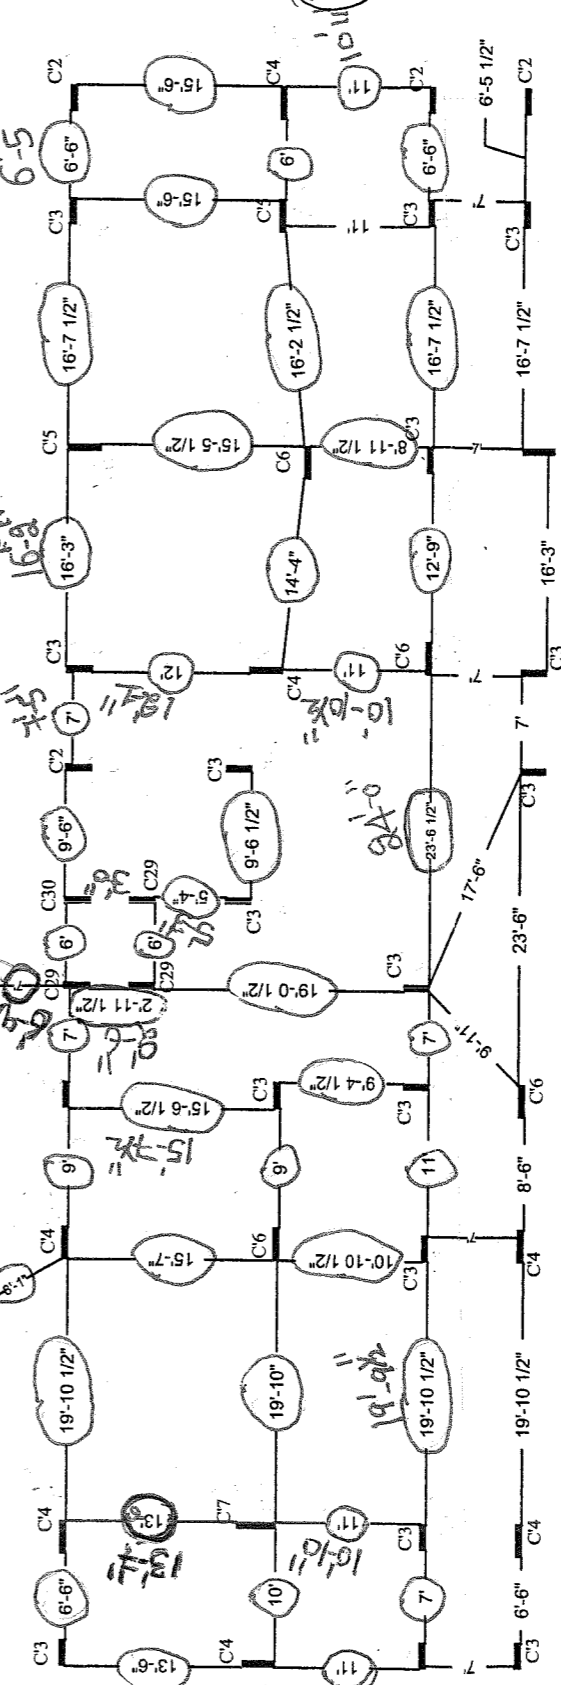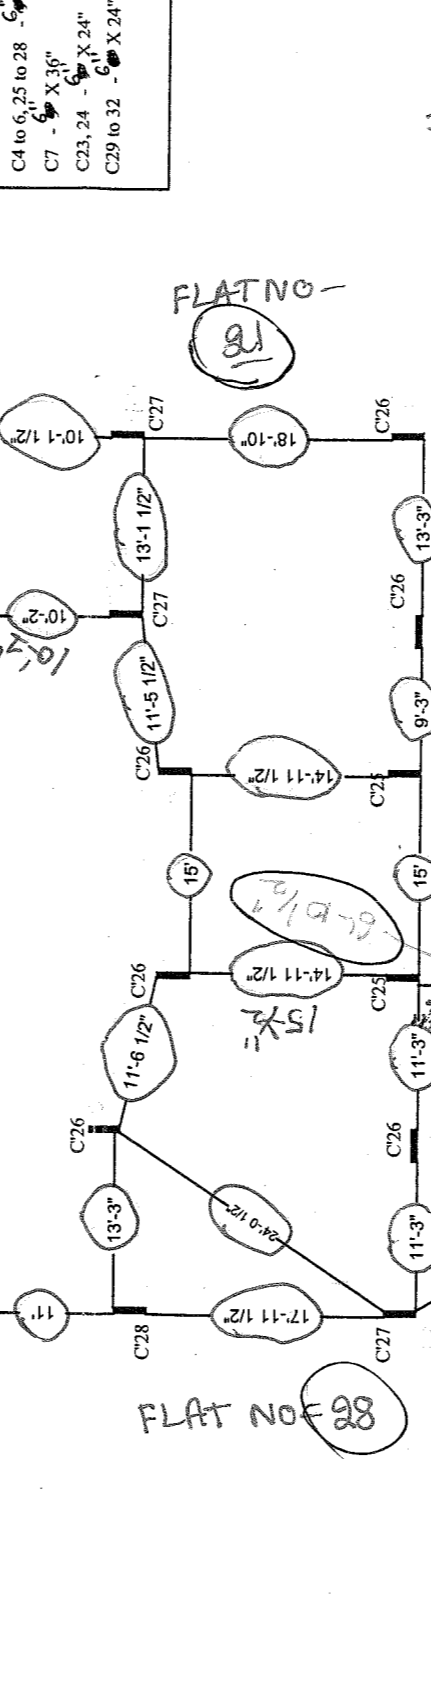

FLAT NO - 199

FLAT NO - 91


FLAT NO - 88

FLAT NO - 87

APPROVED BY
 10 SEP 2010
 MUNICIPAL DIRECTOR

In-Review the only consider width came 6'-10 1/2" instead 6'-9 1/2" Remaining are deviations are from column 1

Description	Direction	Owners & Developers :	Date :	Promoted by
TYPICAL COLUMN POSITION CHECK PLAN (BLOCK A), PART 3		Greenwood Estates.	10.09.10	Modi Properties & Investments Pvt. Ltd.
		Project Name & Phase :	M.Nagalaxmi	
		Greenwood Residency.	Soham Modi	
		Scale :	N.T.S	Phone:+91-40-66335551

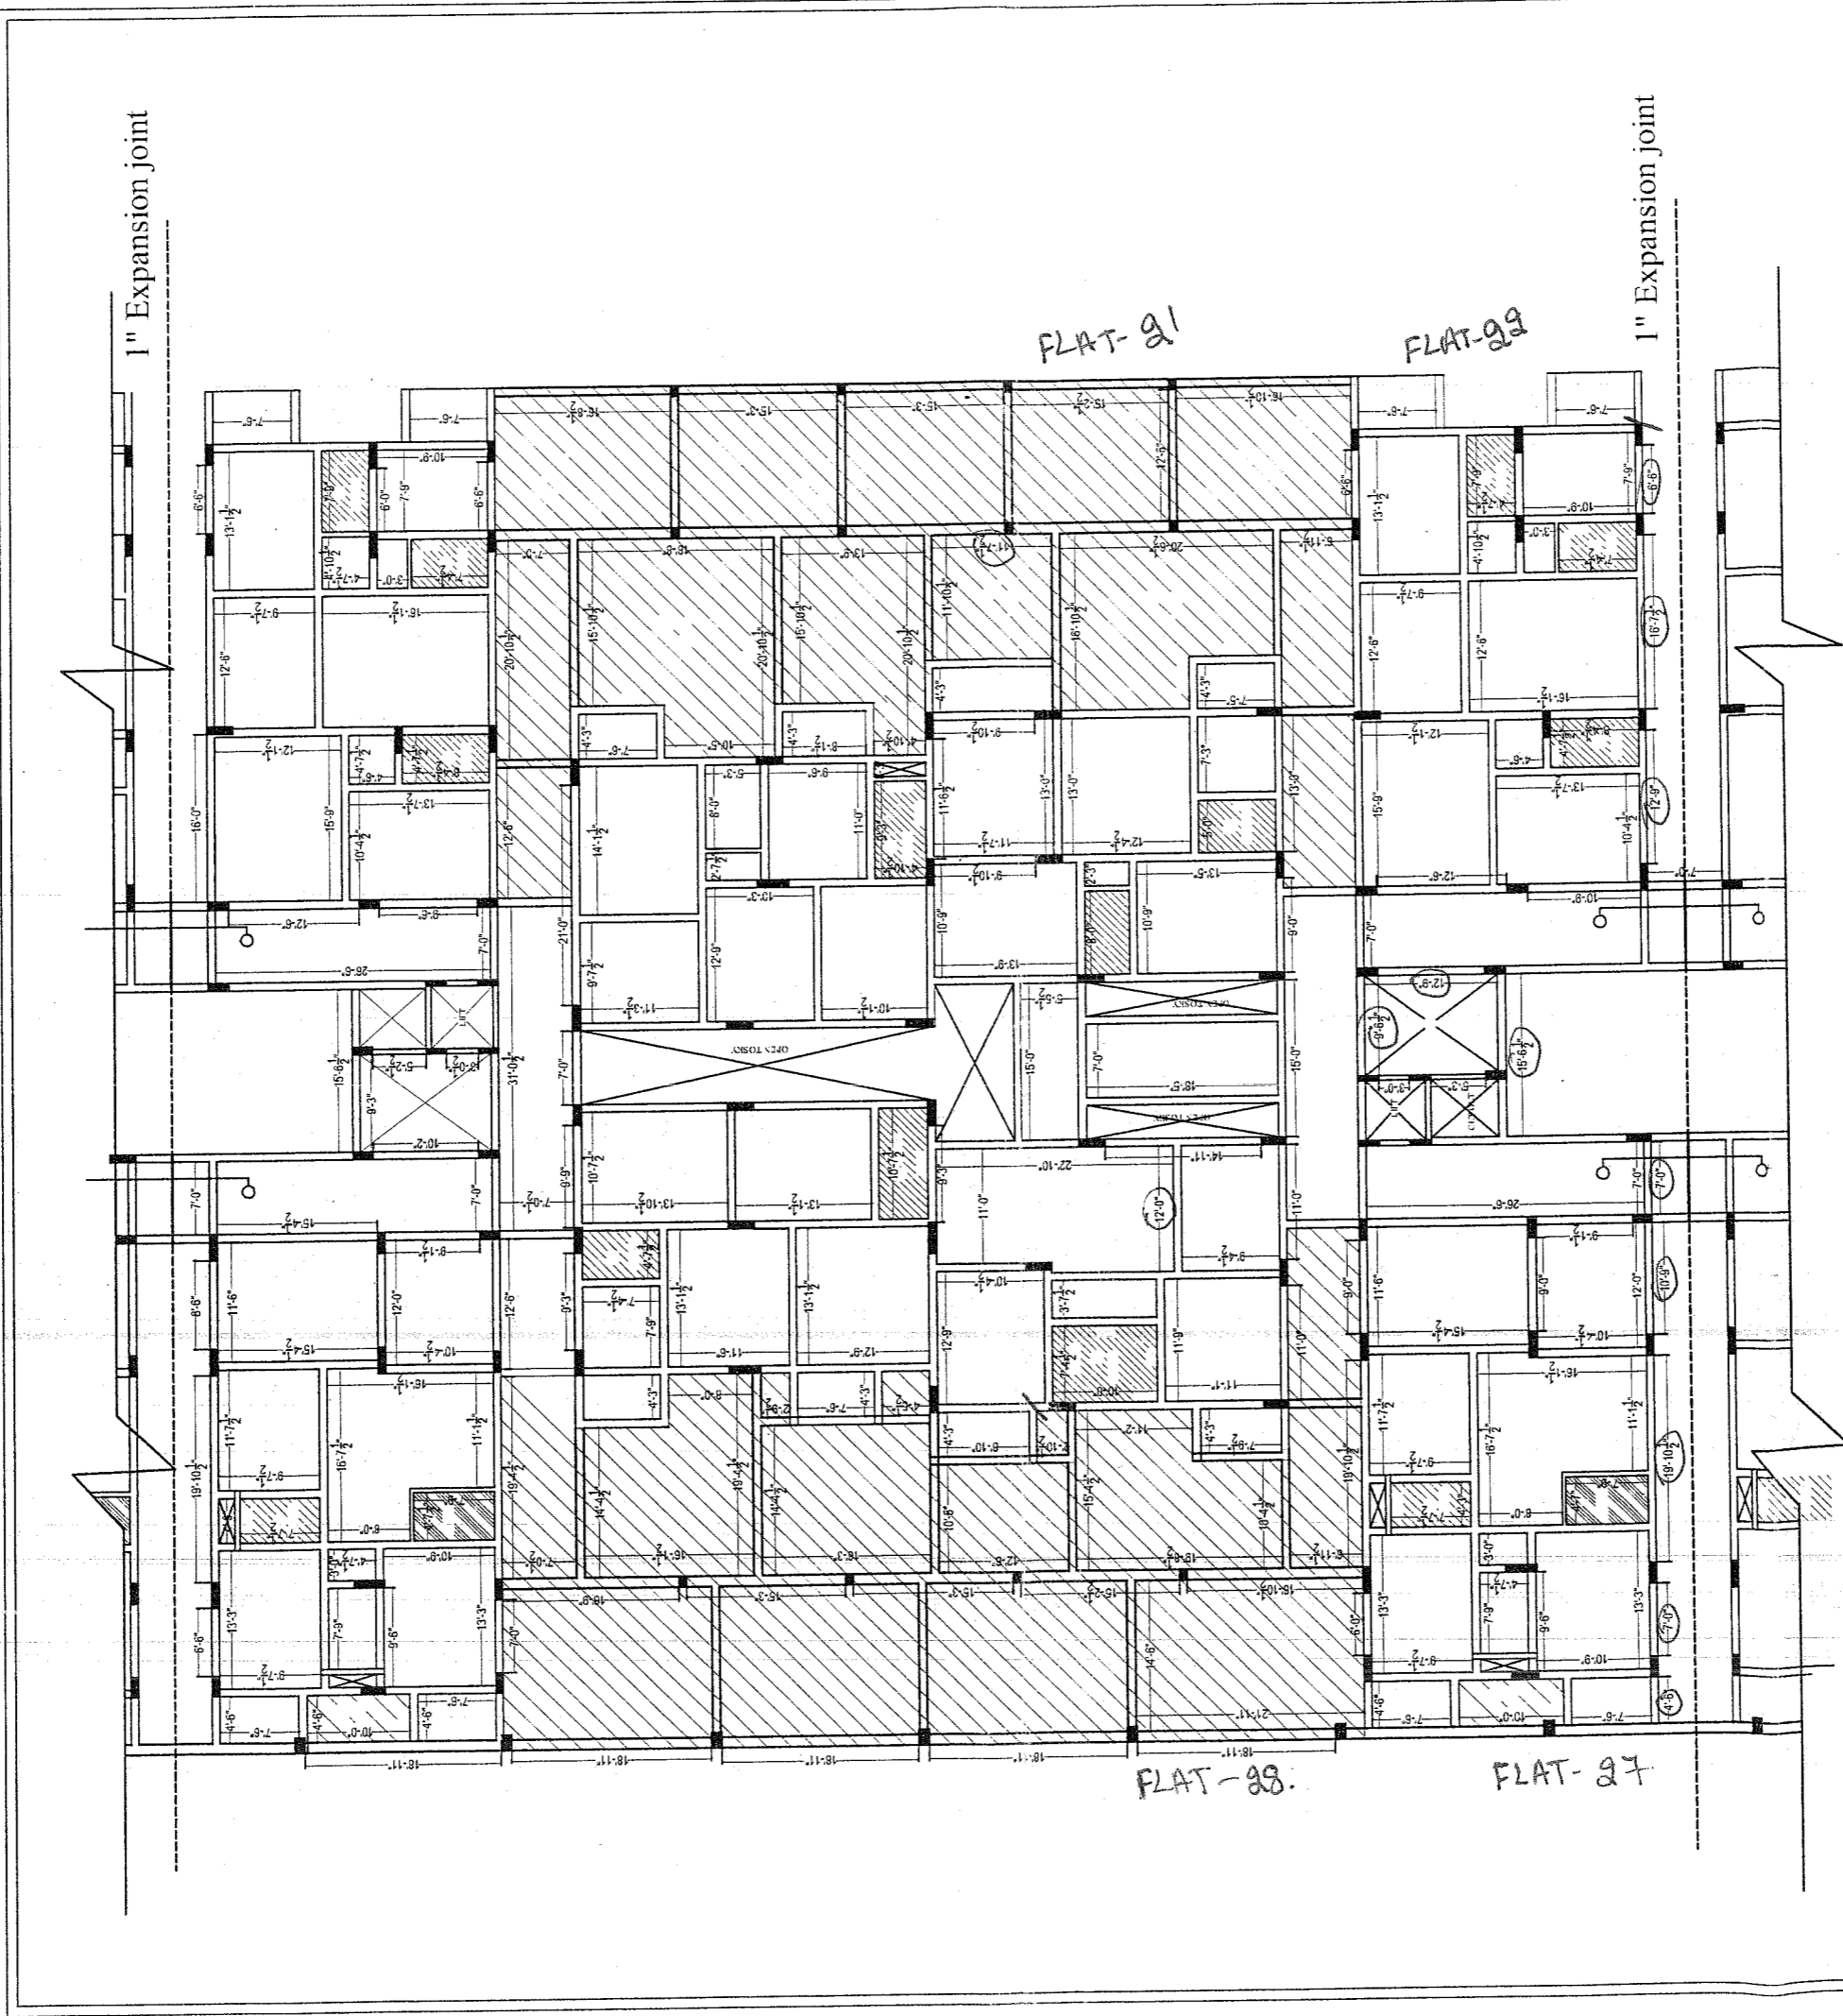


Description	Direction	Owners & Developers :	Date :	Promoted by
FIRST SLAB CHECK PLAN, BLOCK-A,(PART - 3)		Greenwood Estates.	30.08.2008	Modi Properties & Investments Pvt. Ltd.
		Project Name & Phase :	Prepared By :	Phone:+91-40-66335551
		Greenwood Residency.	Approved By : Scale :	Soham Modi N.T.S

APPROVED BY
 30.08.2008
 SOHAM MODI
 MANAGING DIRECTOR

1" Expansion joint




- C2 6"X24"
- C3 6"X24"
- C4 6"X30"
- C5 6"X30"
- C6 6"X30"
- C7 6"X30"
- C22 6"X24"
- C23 6"X24"
- C24 6"X24"
- C25 6"X30"
- C26 6"X30"
- C27 6"X30"
- C28 6"X30"
- C29 6"X18"
- C30 6"X24"
- C31 6"X24"
- C32 6"X24"

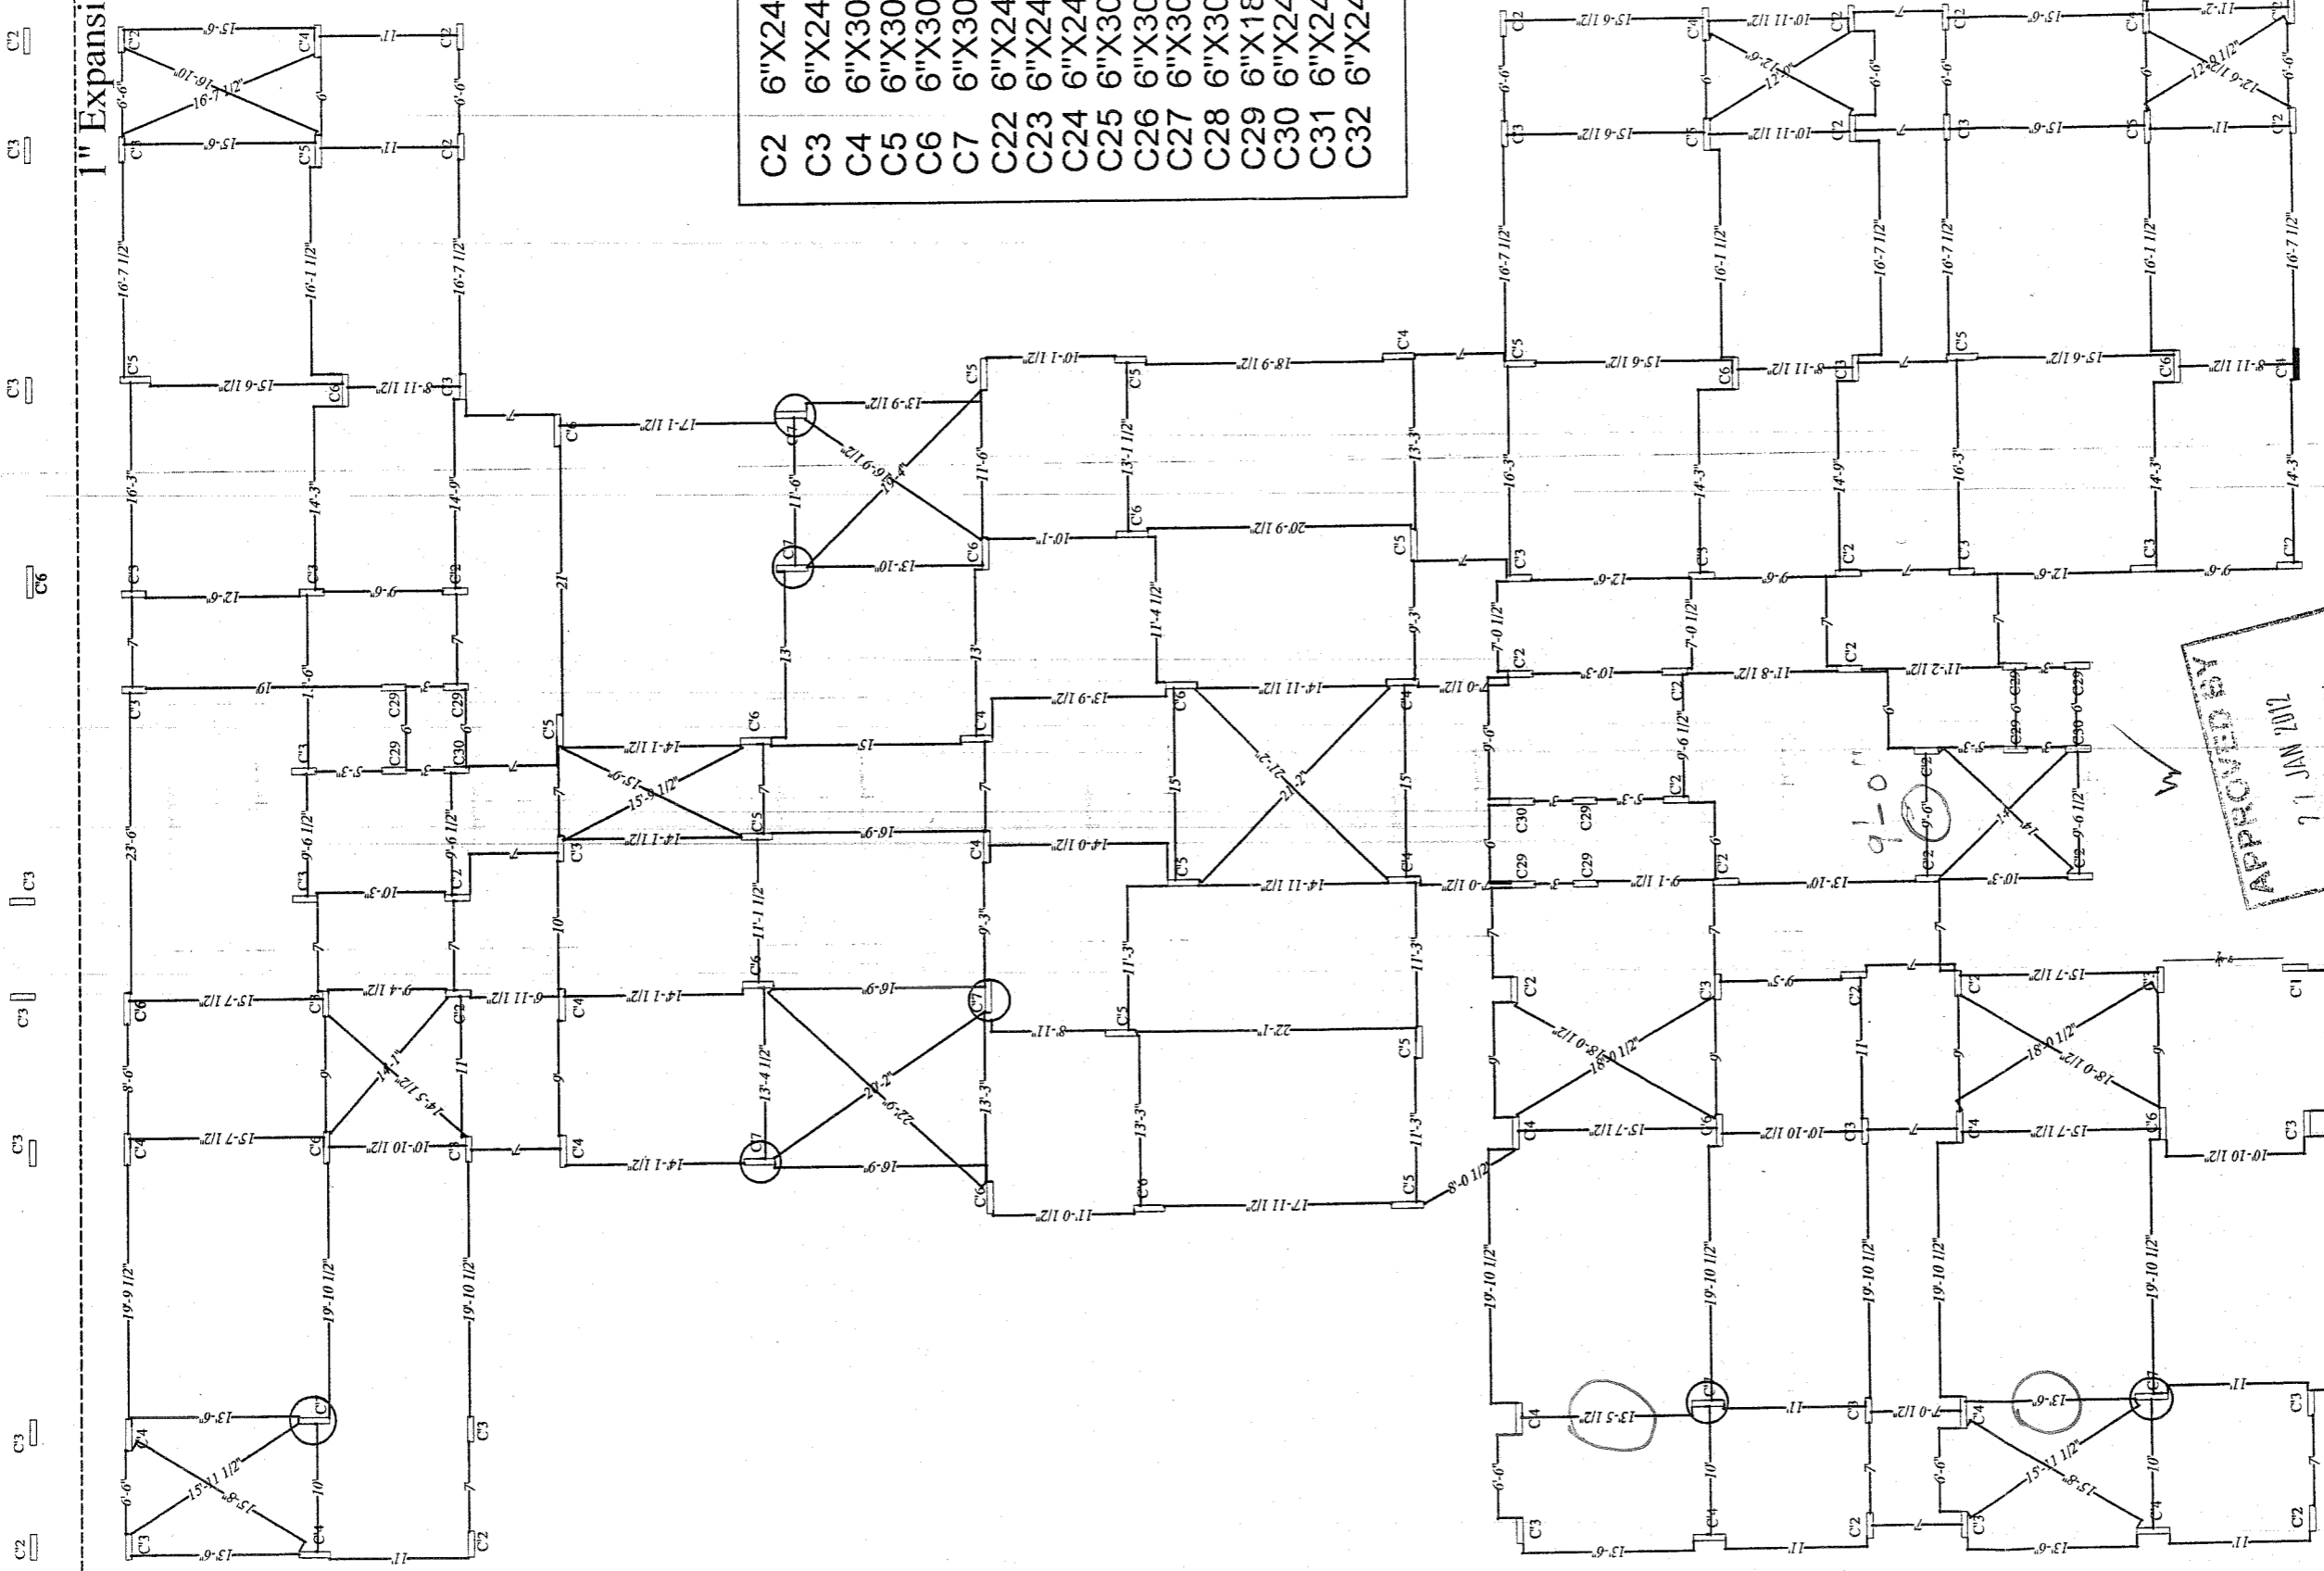

APPROVED BY
 7 JAN 2012
 SOHAM MODI
 MANAGING DIRECTOR

Column - 2 of
 30, 31, 32, 33.

Description	Owners & Developers :	Date :	Promoted by
	Greenwood Estates.	27-1-2012	Modi Properties & Investments Pvt. Ltd.
QUALITY CONTROL COLUMNS CHECK FOR TYPICAL FLOORS BLOCK-A PART 4	Project Name & Phase :	Prepared By :	
	Greenwood Residency.	Rajesh	
		Approved By :	
		Soham Modi	
		Scale :	
		N.T.S	Phone: +91-40-66335551

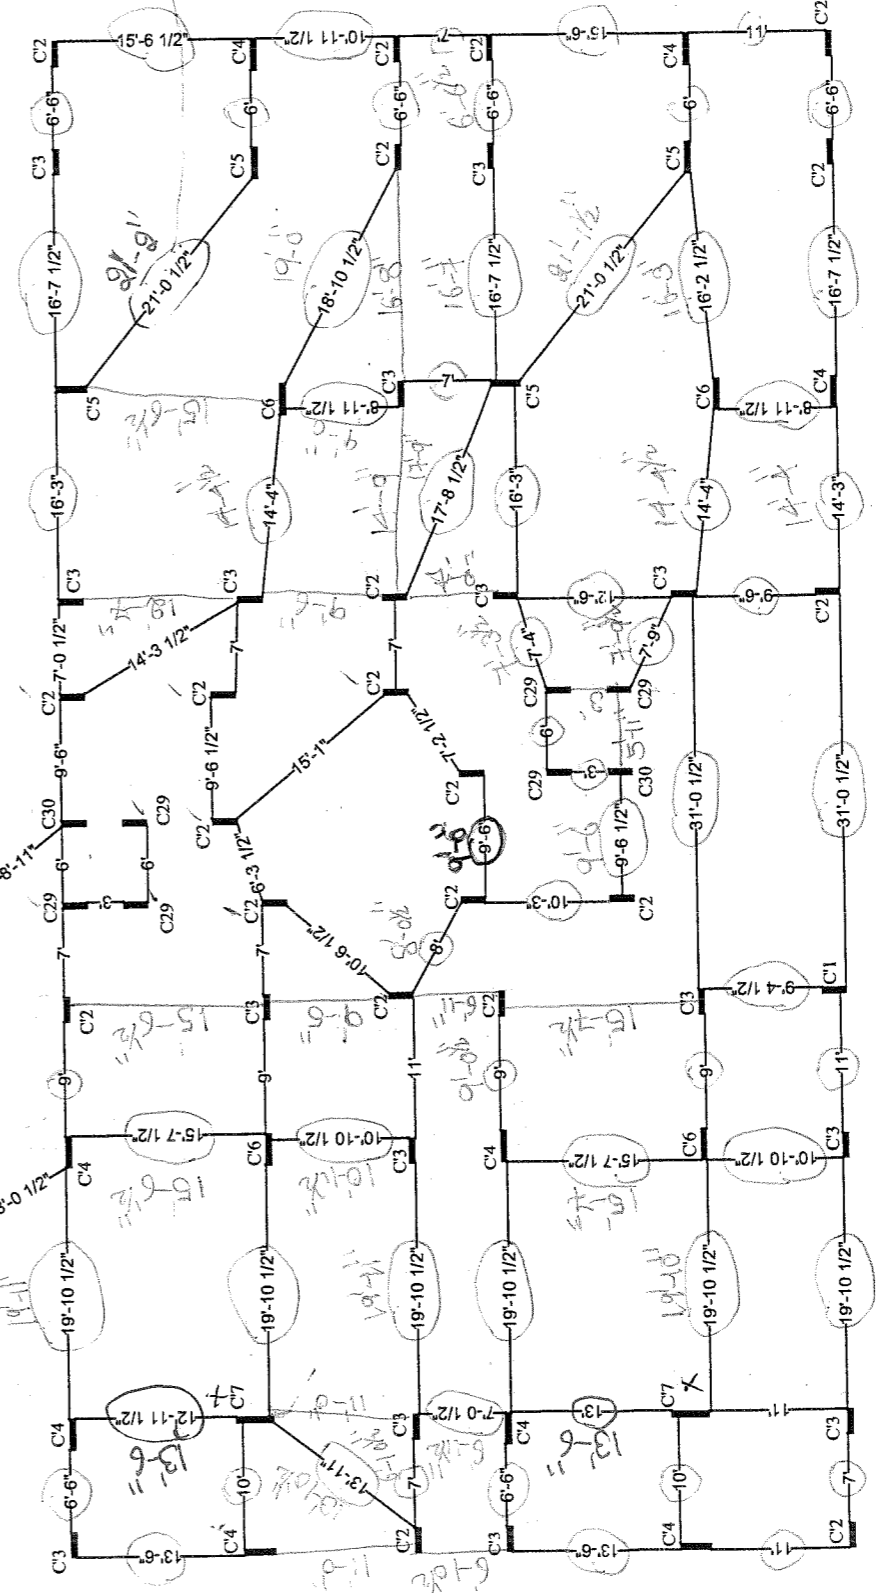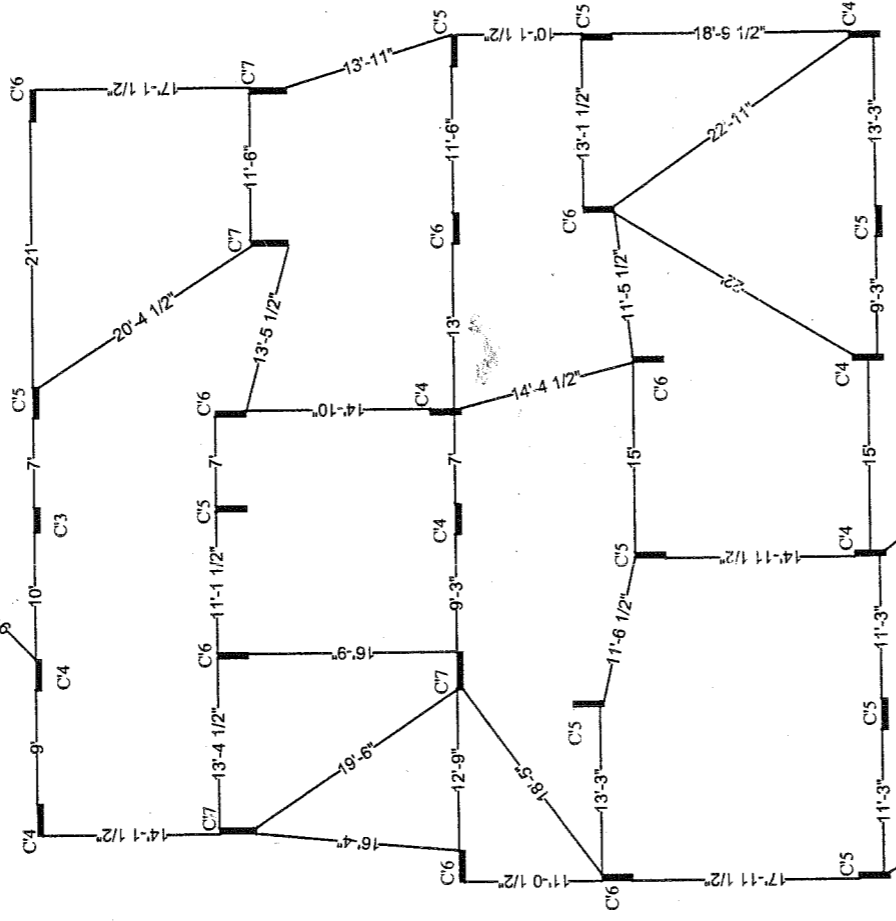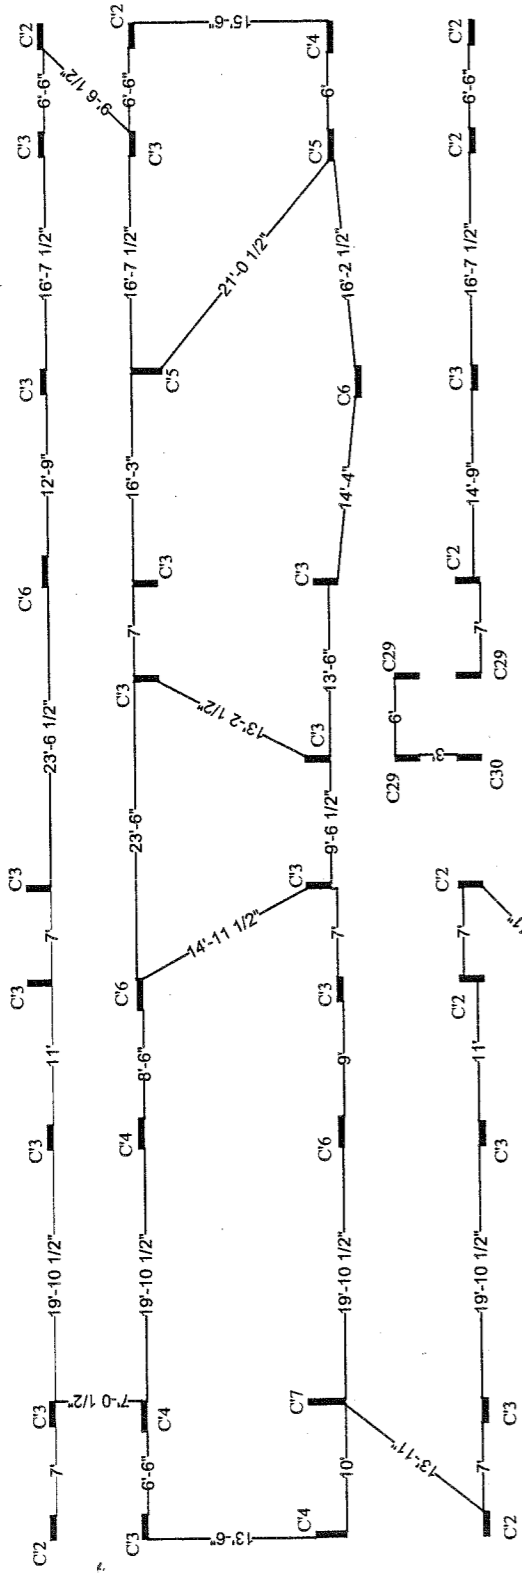

APPROVED BY
 18 SEP 2010
 SOHAM MODI
 MANAGING DIRECTOR


COLUMN SIZE
 C2, 3, 23, 24 - 6" X 24"
 C4 to 6, 25 to 28 - 6" X 30"
 C7 - 6" X 36"
 C29 to 32 - 6" X 24"

FLAT NO: 30, 31, 38, 33

Brick work done
 Hence could not
 be checked

NOTE:
 9-columns
 not casted.


Description	Direction	Owners & Developers :	Date :	Promoted by
		Greenwood Estates.	17.09.10	Modi Properties & Investments Pvt. Ltd.
Project Name & Phase :		Prepared By :	M. Nagalaxmi	
Greenwood Residency.		Approved By :	Soham Modi	Phone: +91-40-66335551
TYPICAL COLUMN POSITION CHECK PLAN (BLOCK A), PART 4		Scale :	N.T.S	

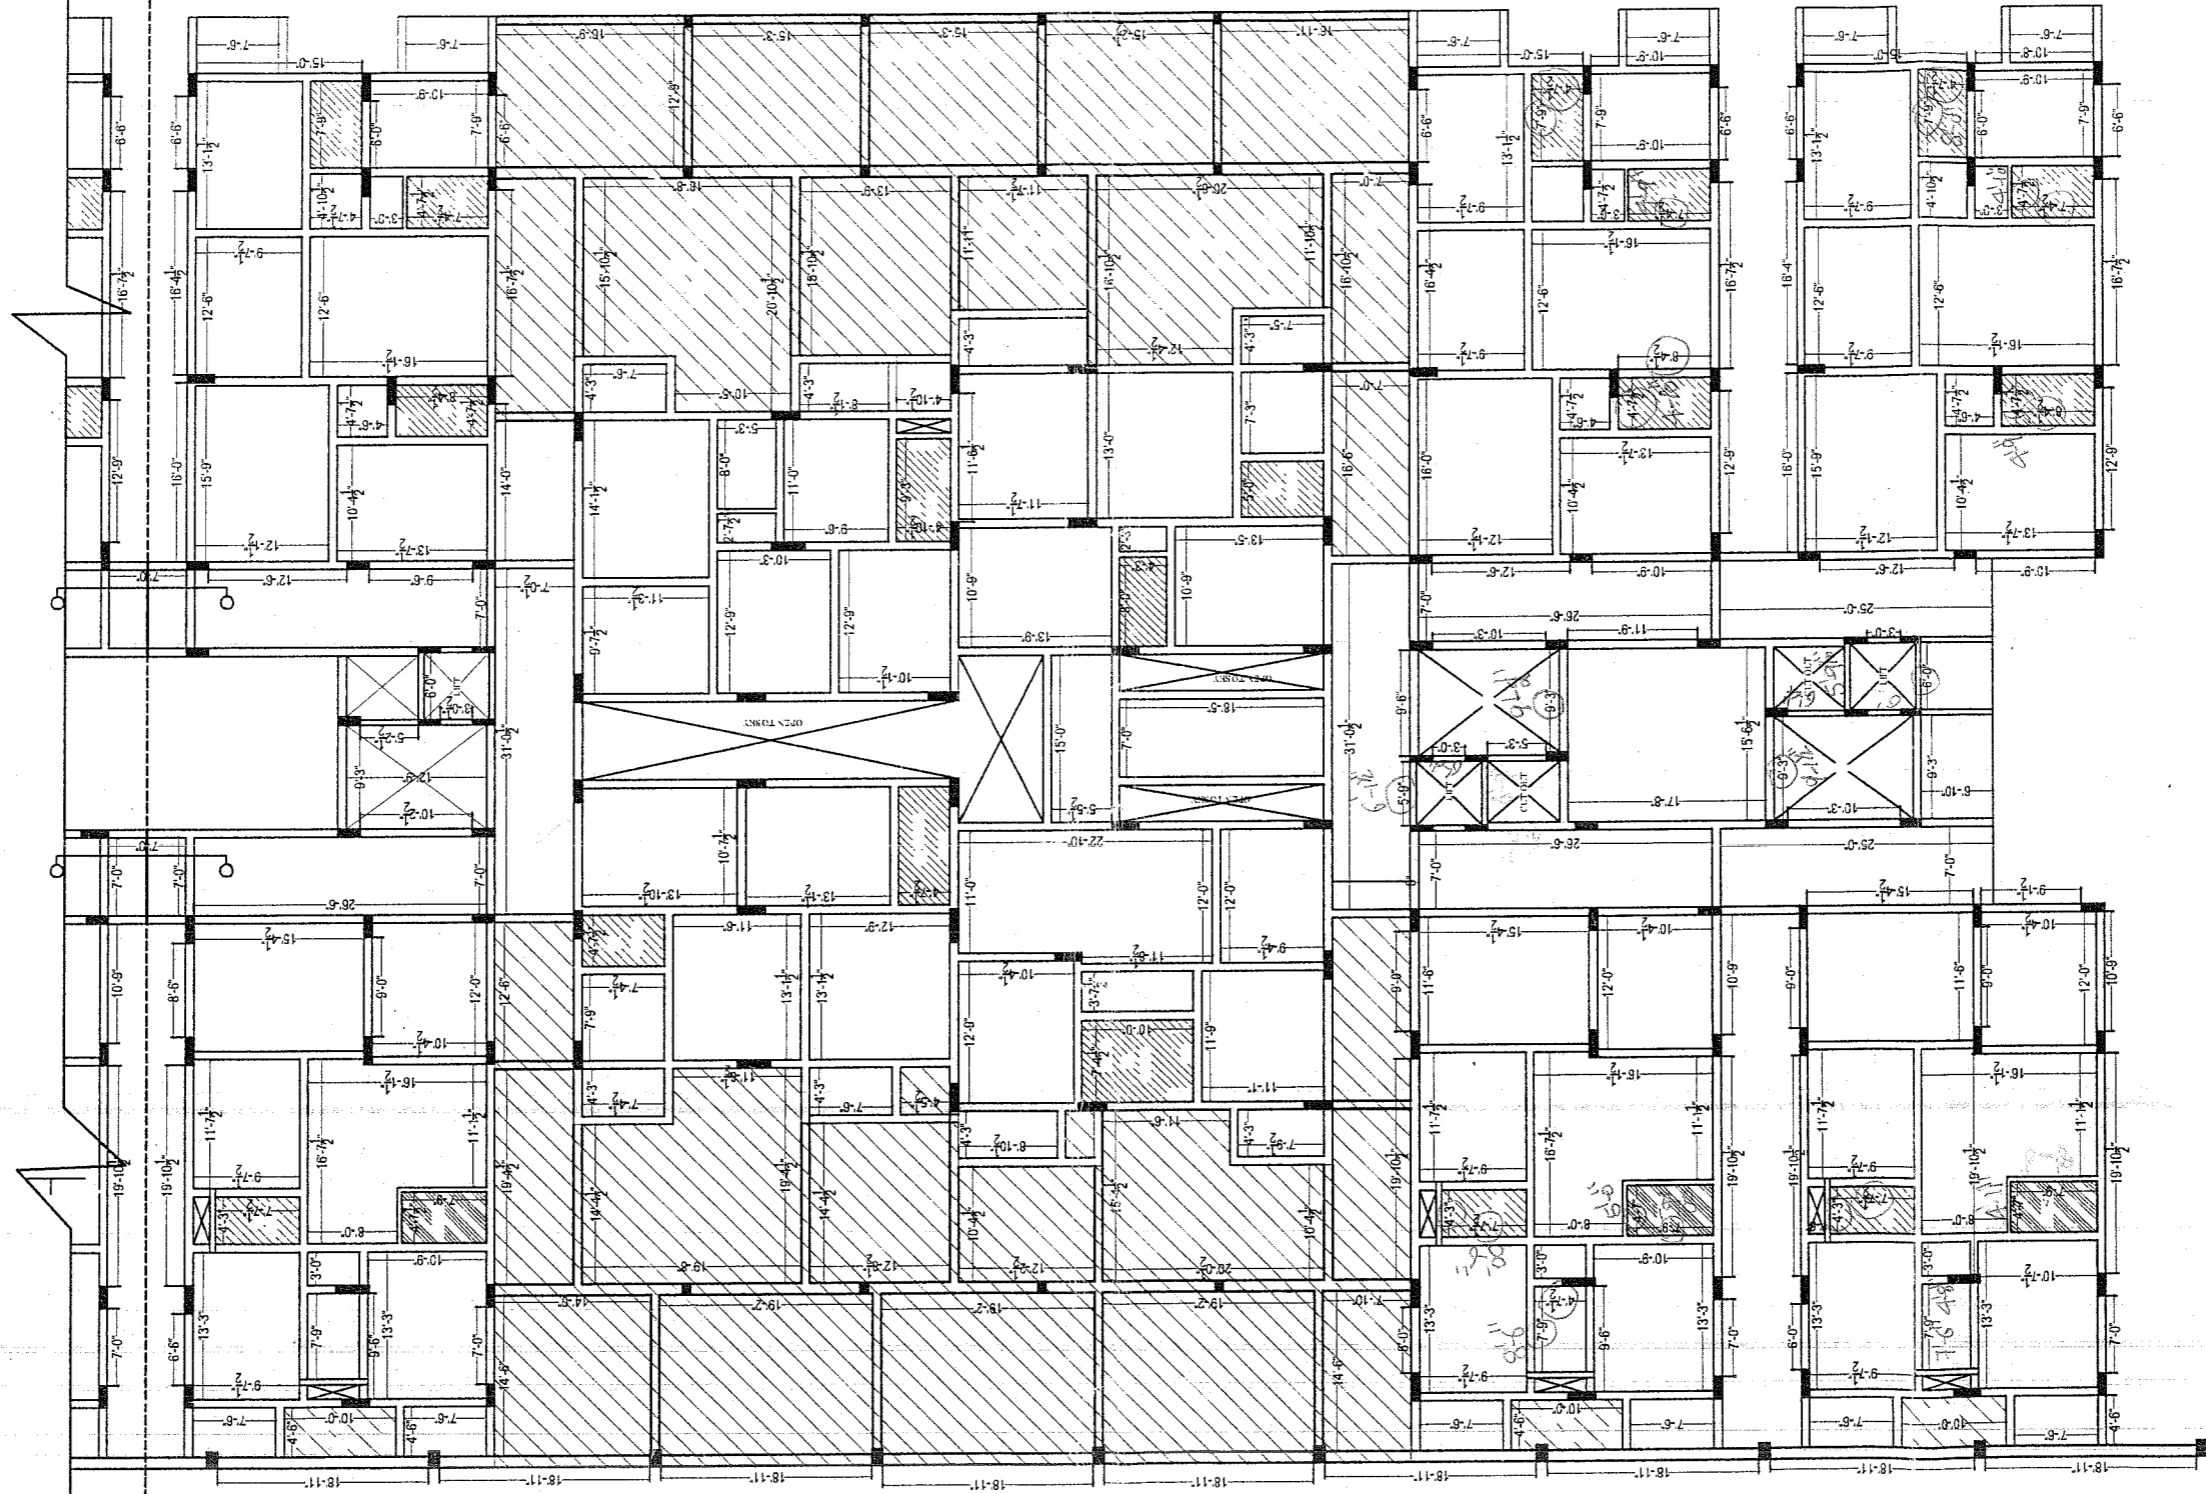

1" Expansion joint

Description	Greenwood Estates.	Owners & Developers :	30.08.2008	Date :	Promoted by
	FIRST SLAB CHECK PLAN, BLOCK-A,(PART - 4)	Project Name & Phase : Greenwood Residency.	M.Naveen Soham Modi N.T.S	Prepared By : Approved By : Scale :	Modi Properties & Investments Pvt. Ltd. Phone:91-40-66335551
Direction					


APPROVED BY
 30 AUG 2008
 SOHAM MODI
 MANAGING DIRECTOR

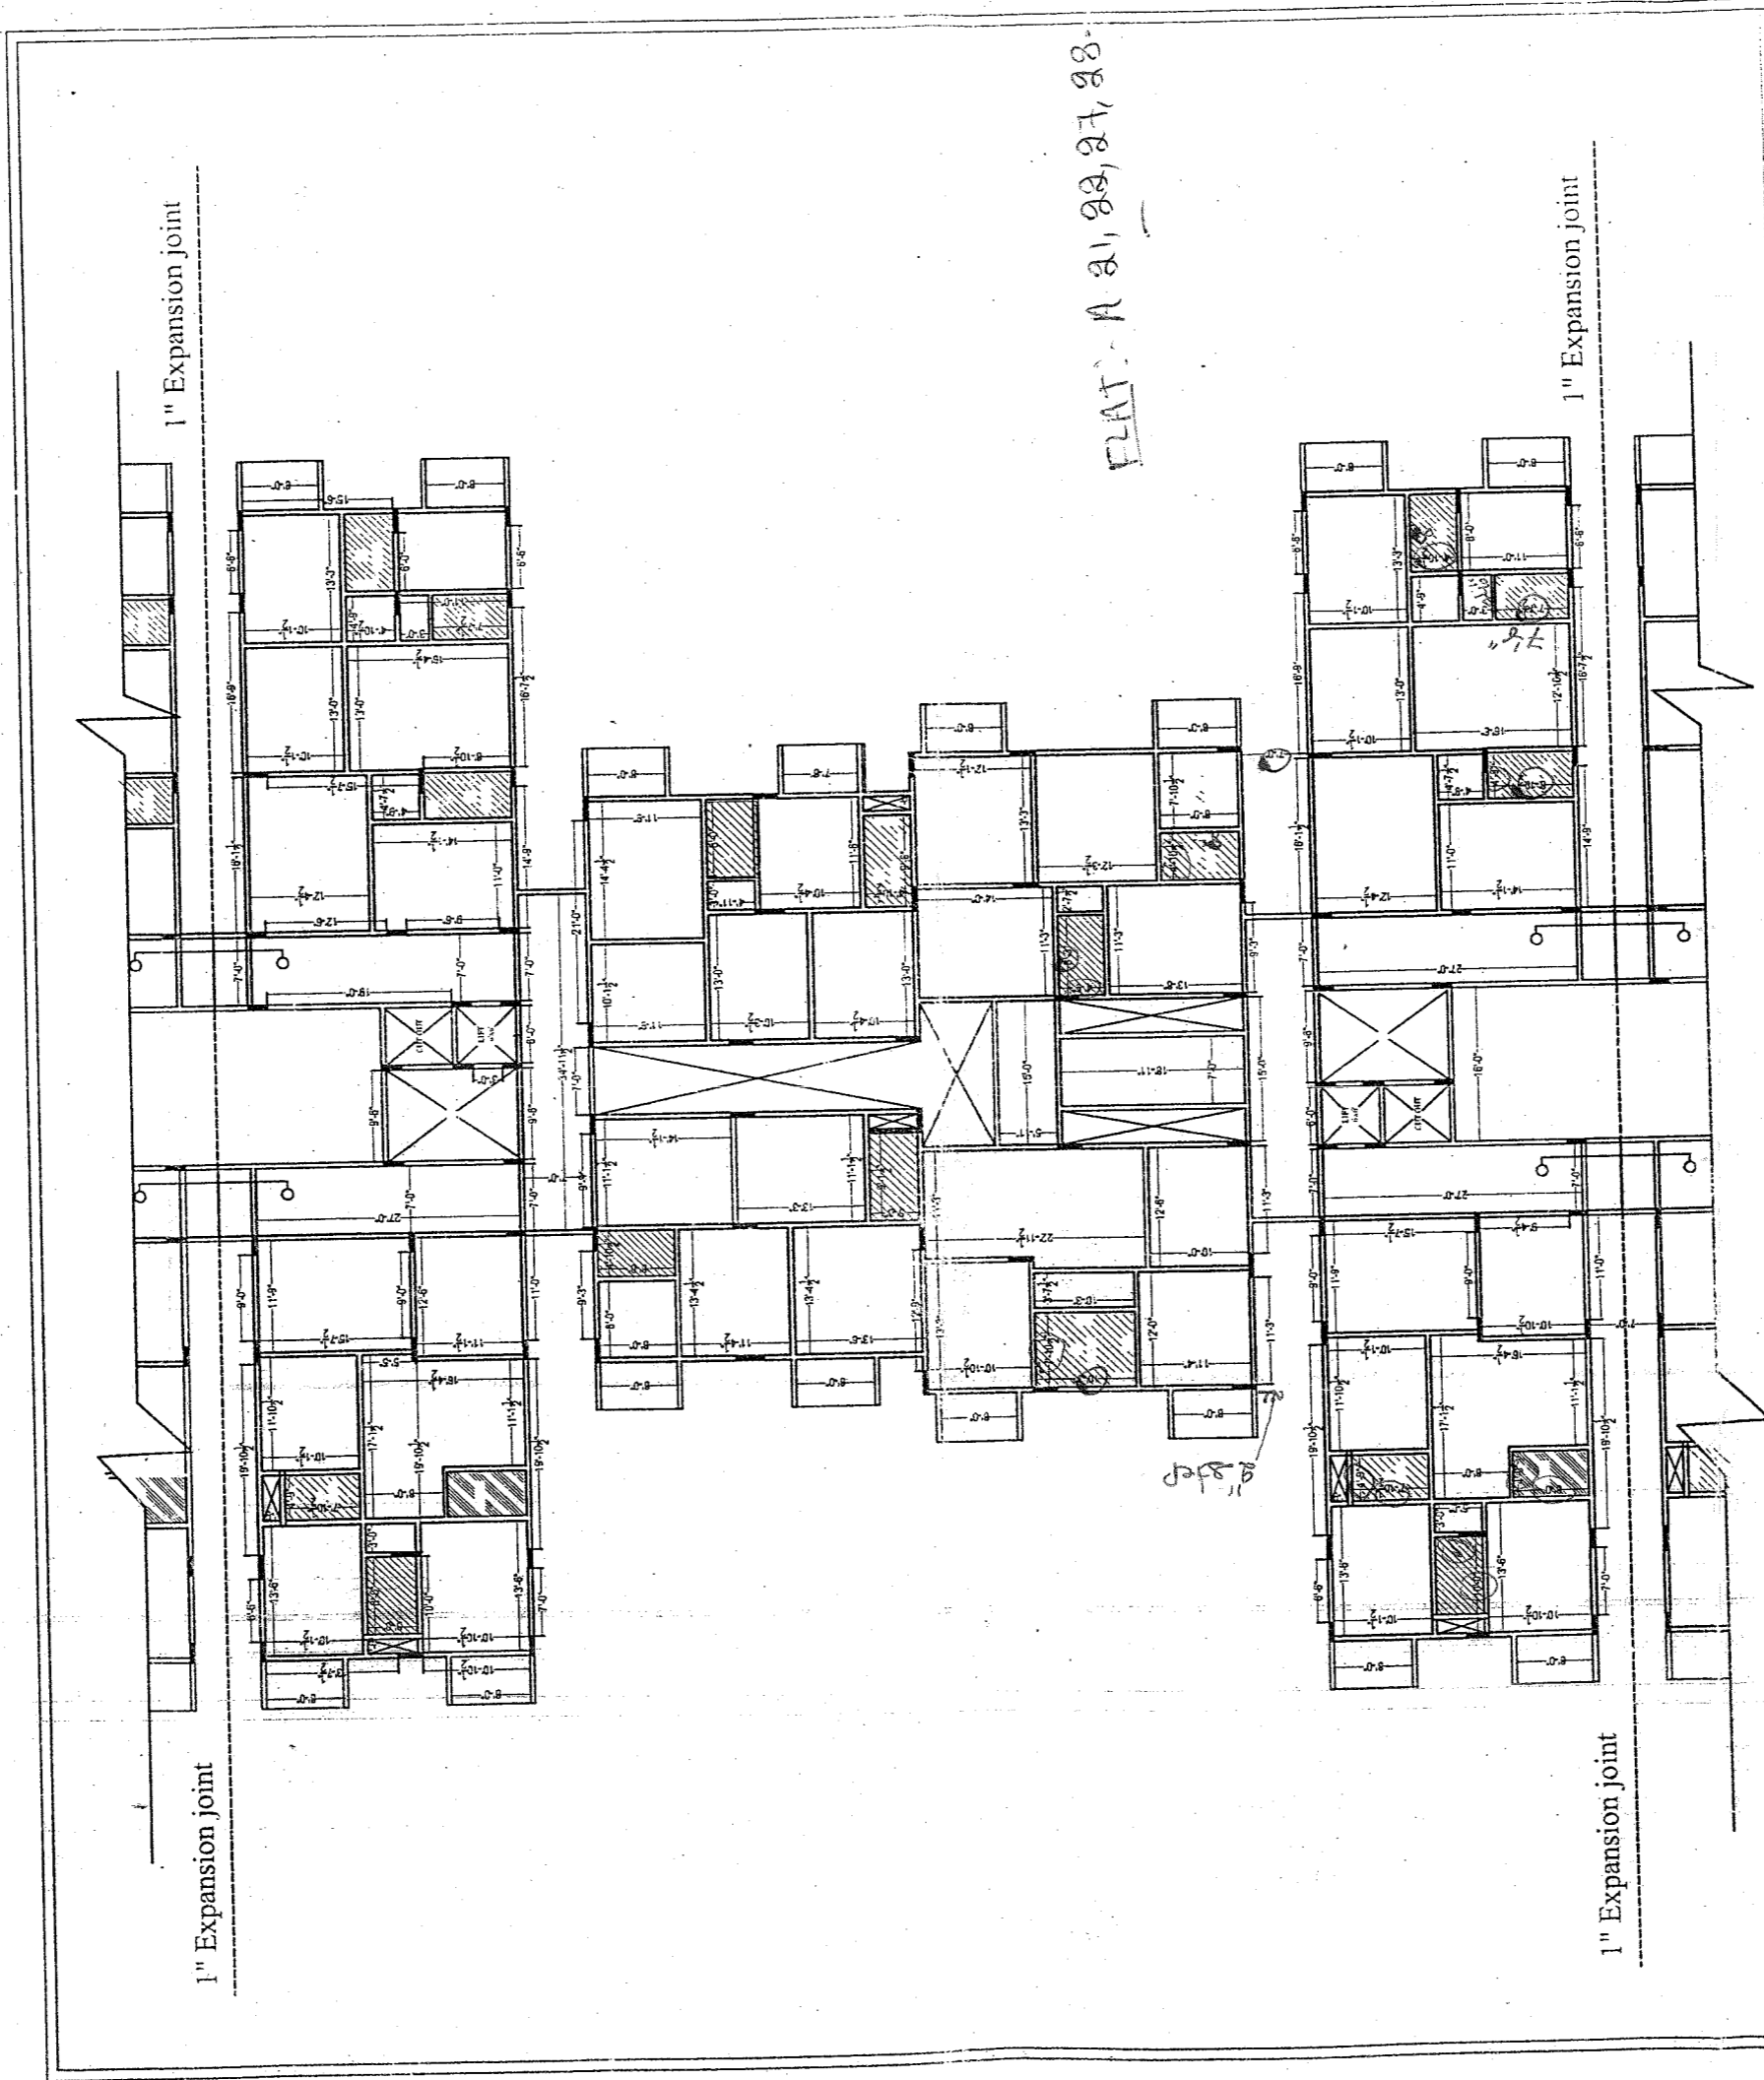

FLAT: A 21, 22, 27, 28

Description	Owners & Developers :	Date :	Promoted by
	TYPICAL SLAB CHECK PLAN, BLOCK-A,(PART-3)	Greenwood Estates. Project Name & Phase : Greenwood Residency.	21.08.2008 M.Naveen Soham Modi N.T.S
Direction			
Prepared By : Approved By : Scale :			
Owners & Developers : Greenwood Estates. Project Name & Phase : Greenwood Residency.			
Promoted by Modi Properties & Investments Pvt. Ltd. Phone: +91-40-66335551			

APPROVED BY
 30 Aug 2008
 SOHAM MODI
 MANAGING DIRECTOR




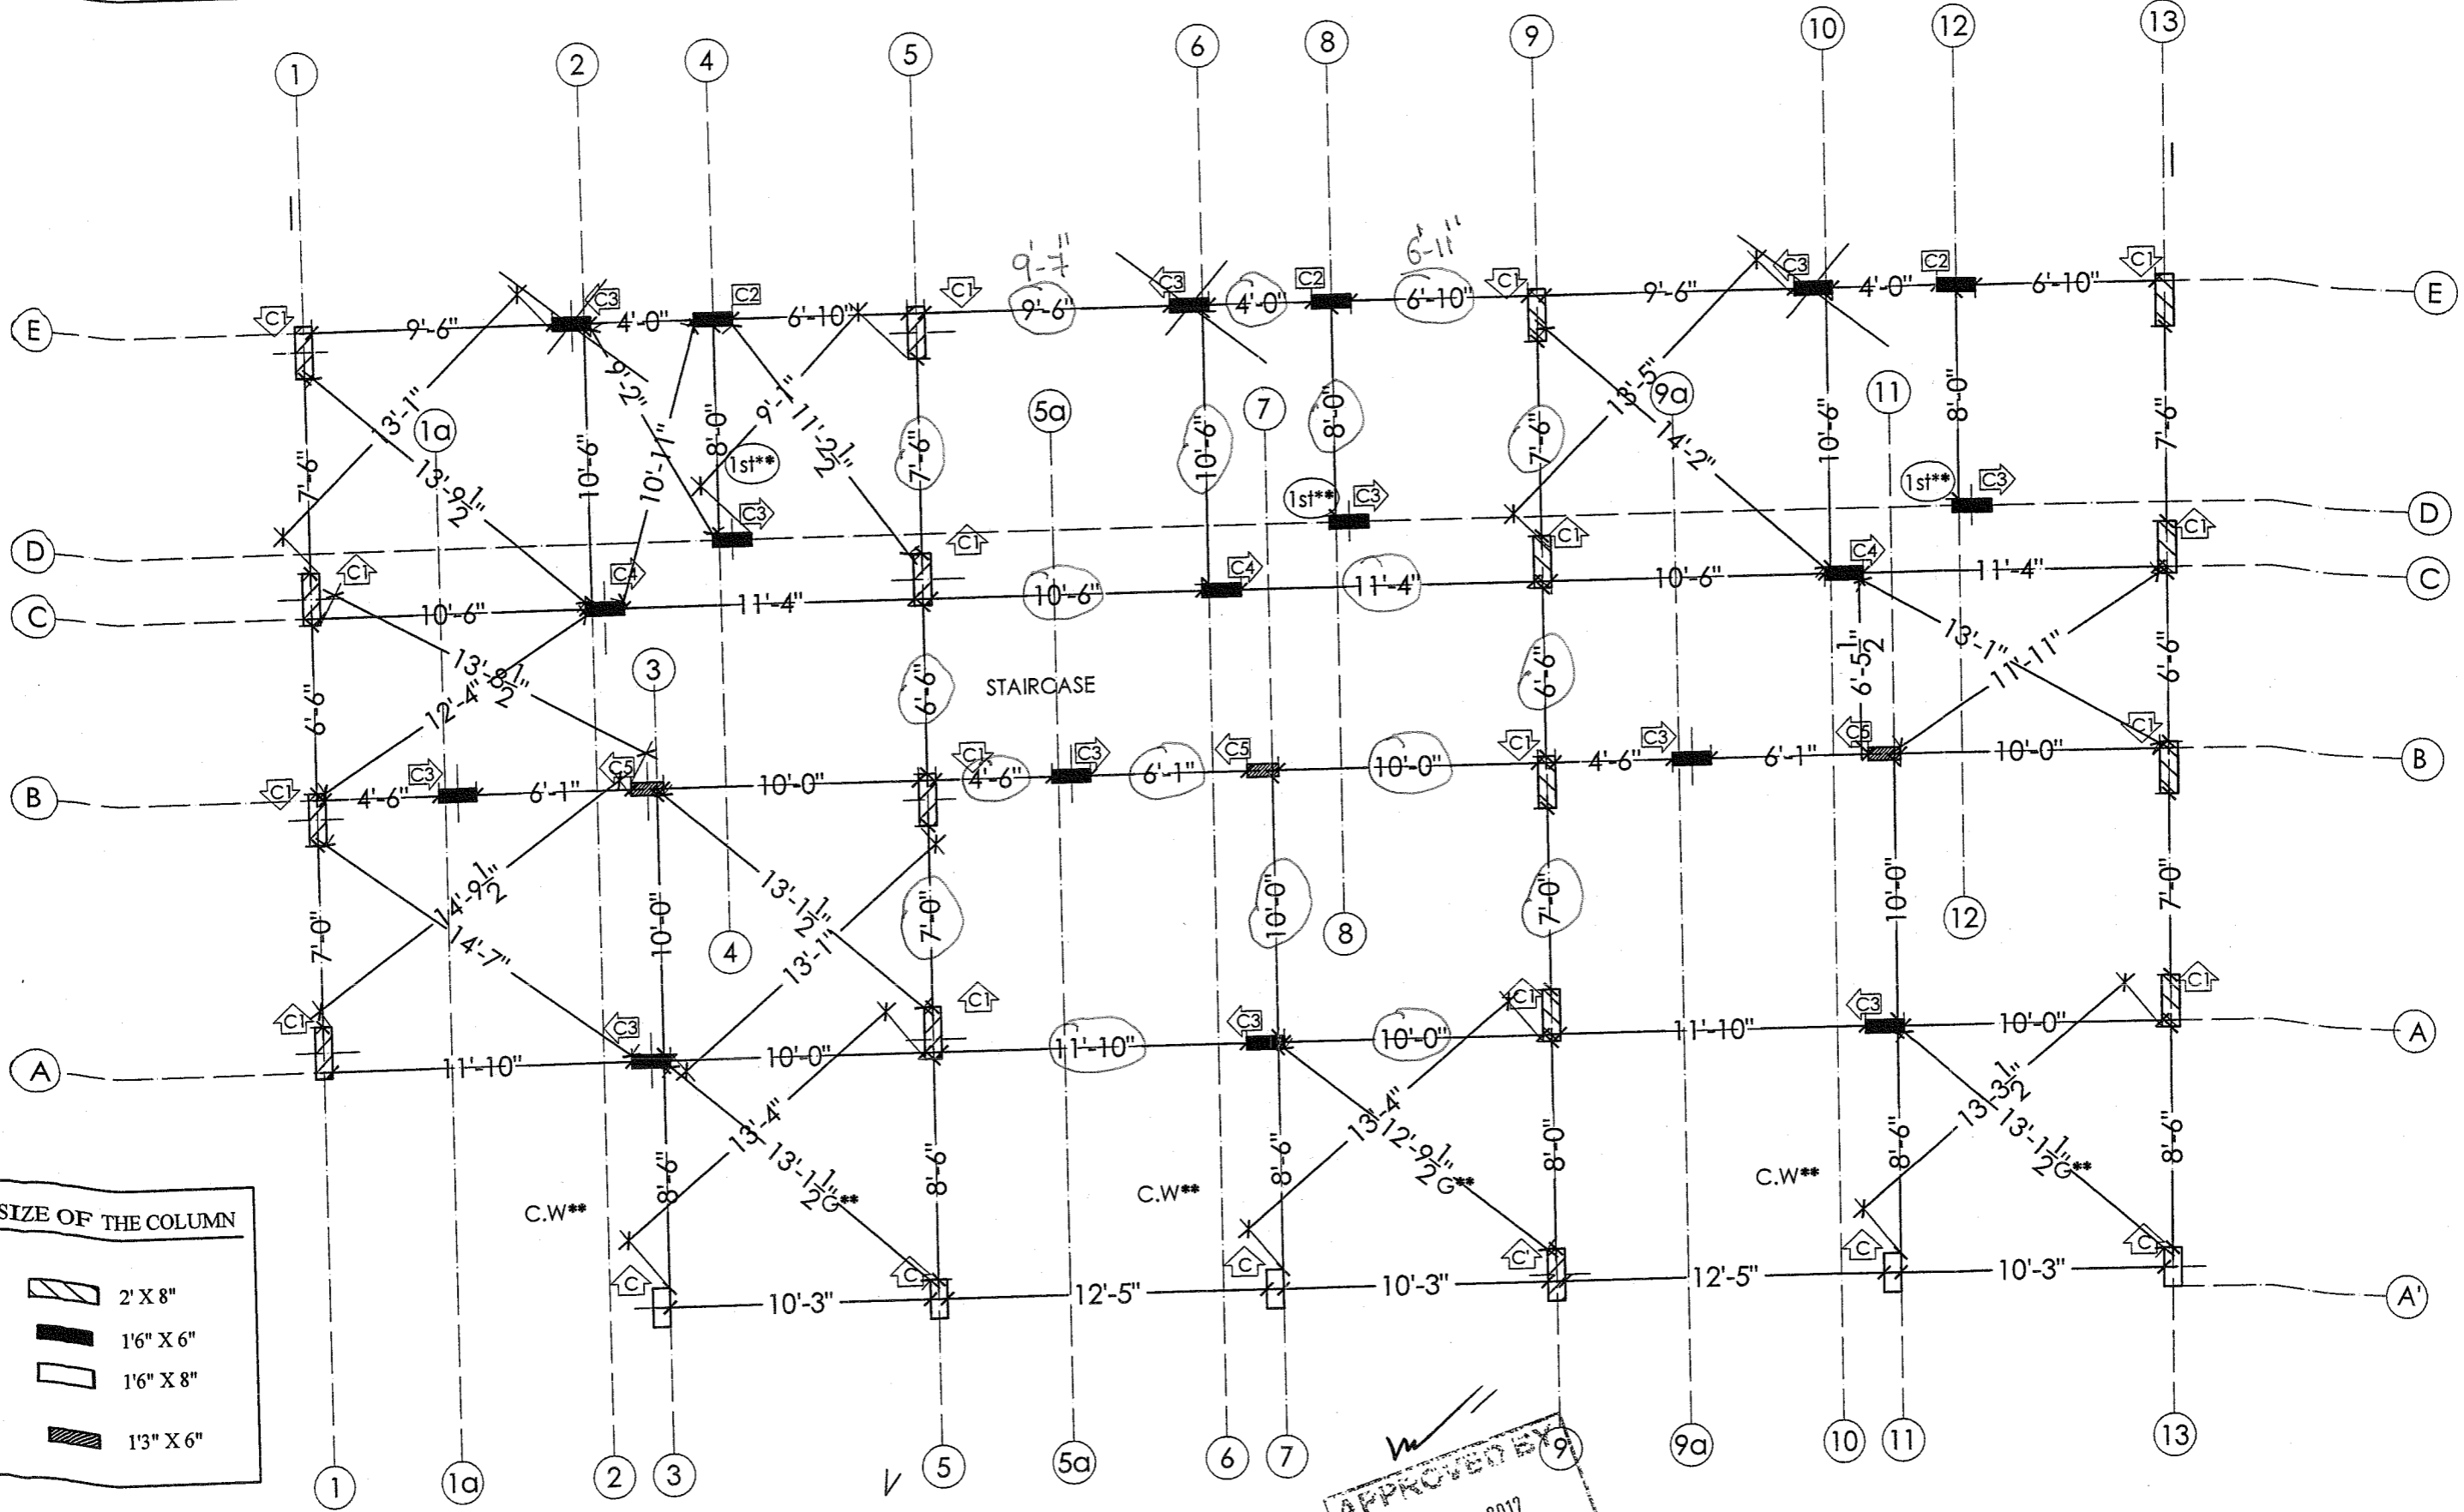


SIZE OF THE COLUMN	
	2' X 8"
	1'6" X 6"
	1'6" X 8"
	1'3" X 6"

NOTE: Revised Drawing Attached.

B.W. NO. 41
 APPROVED BY
 17 FEB 2012
 MODI
 DIRECTOR

QUALITY CONTROL COLUMN POSITION CHECK PLAN EAST FACING (ROW HOUSING)		Owners & Developers : Modi & Modi Constructions	Rev Date : 17.02.2012	Promoted by Modi Properties & Investments Pvt. Ltd.
		Project Name & Phase : Nilgiri Homes	Prepared By : Rajesh	Phone: +91-40-66335551
			Approved By : Soham Modi	
			Scale : N.T.S	

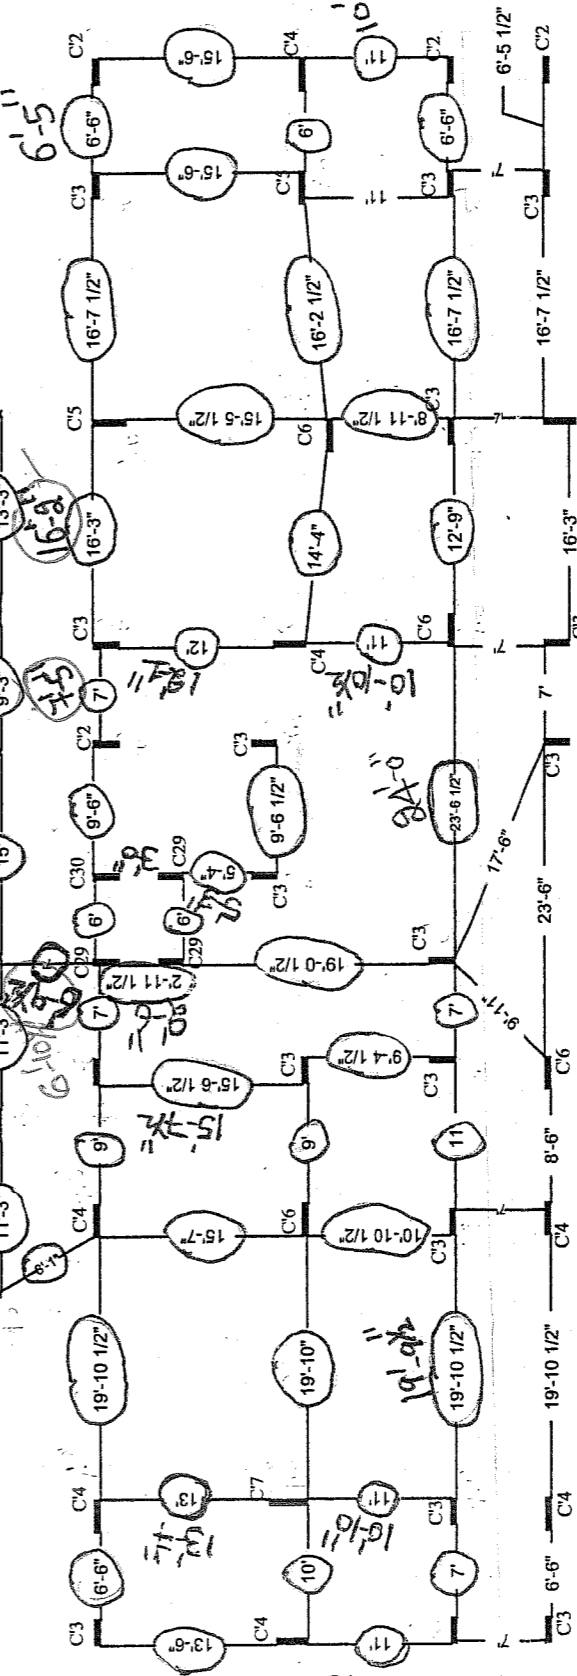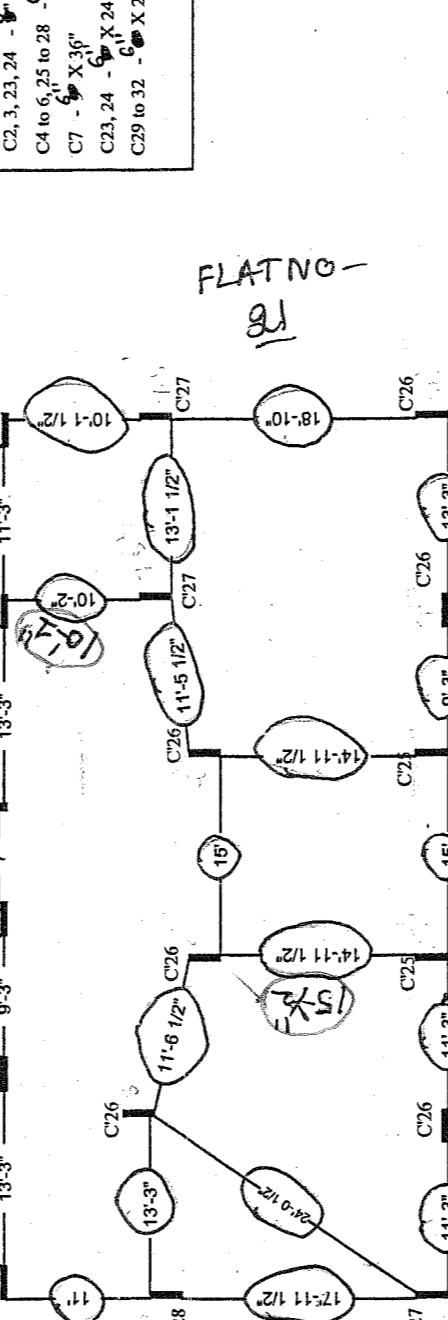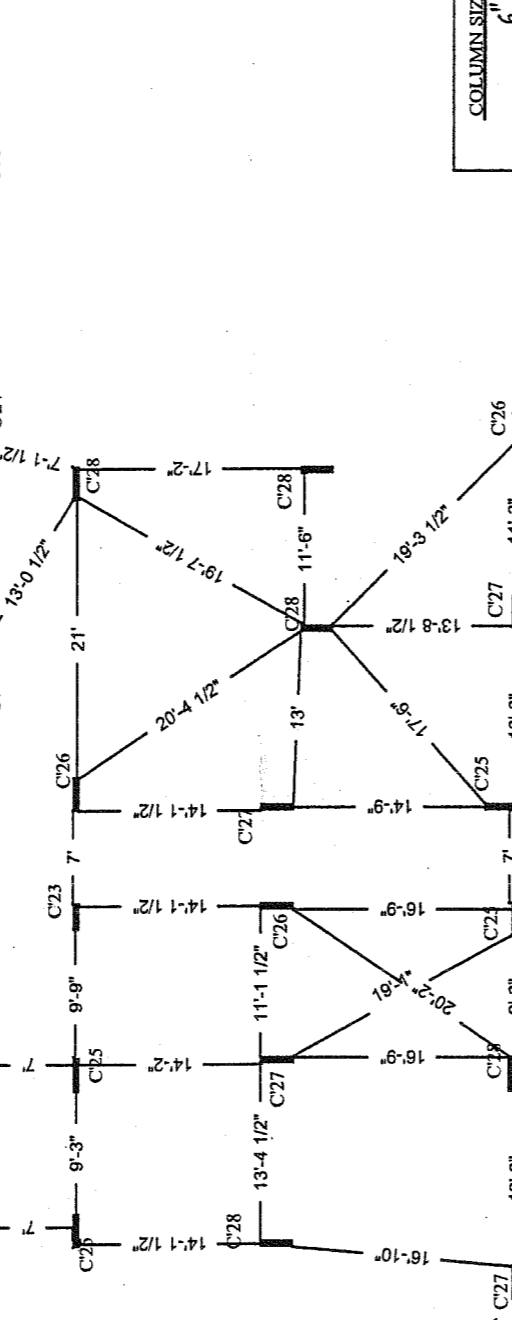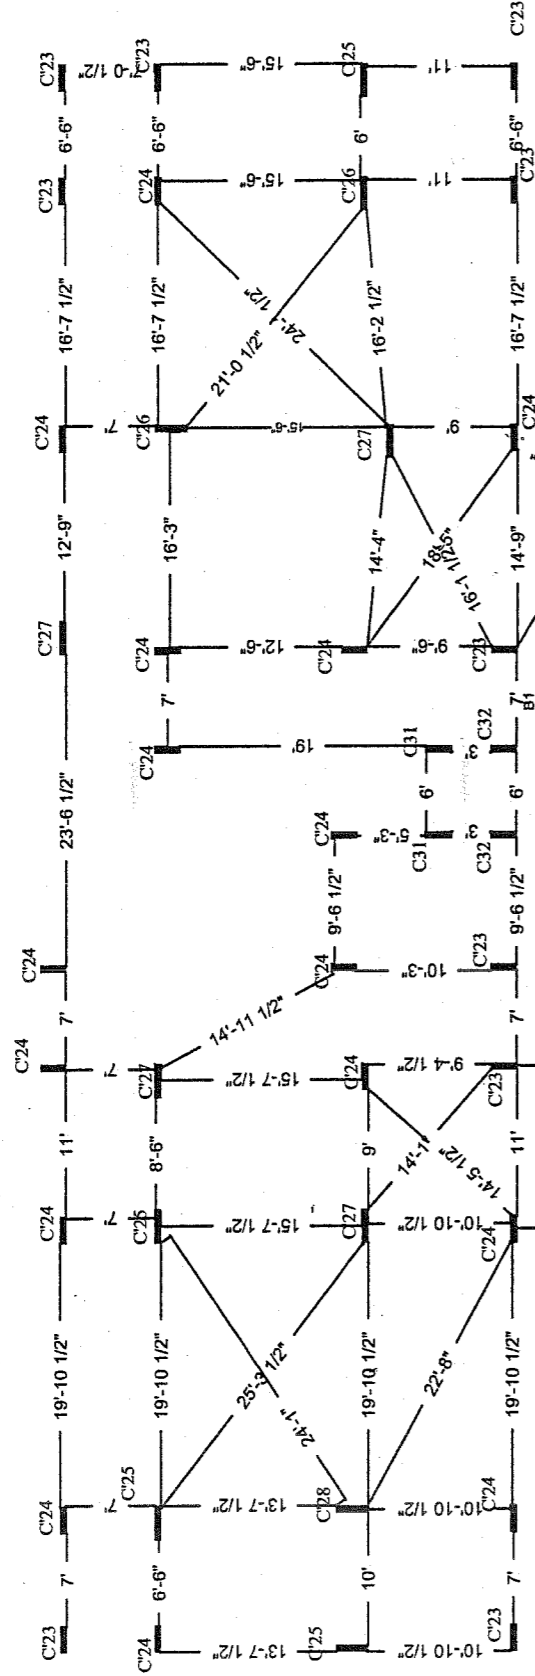


COLUMN SIZE
 C2, 3, 23, 24 - 6" X 24"
 C4 to 6, 25 to 28 - 6" X 30"
 C7 - 6" X 36"
 C23, 24 - 6" X 24"
 C29 to 32 - 6" X 24"

FLAT NO - 29

APPROVED BY
 10 SEP 2010
 MUNICIPAL DIRECTOR


Description	Direction	Owners & Developers:	Date:	Promoted by
TYPICAL COLUMN POSITION CHECK PLAN (BLOCK A), PART 3		Greenwood Estates.	10.09.10	Modi Properties & Investments Pvt. Ltd.
		Project Name & Phase:	Prepared By:	
		Greenwood Residency.	Approved By:	Phone: +91-40-66335551

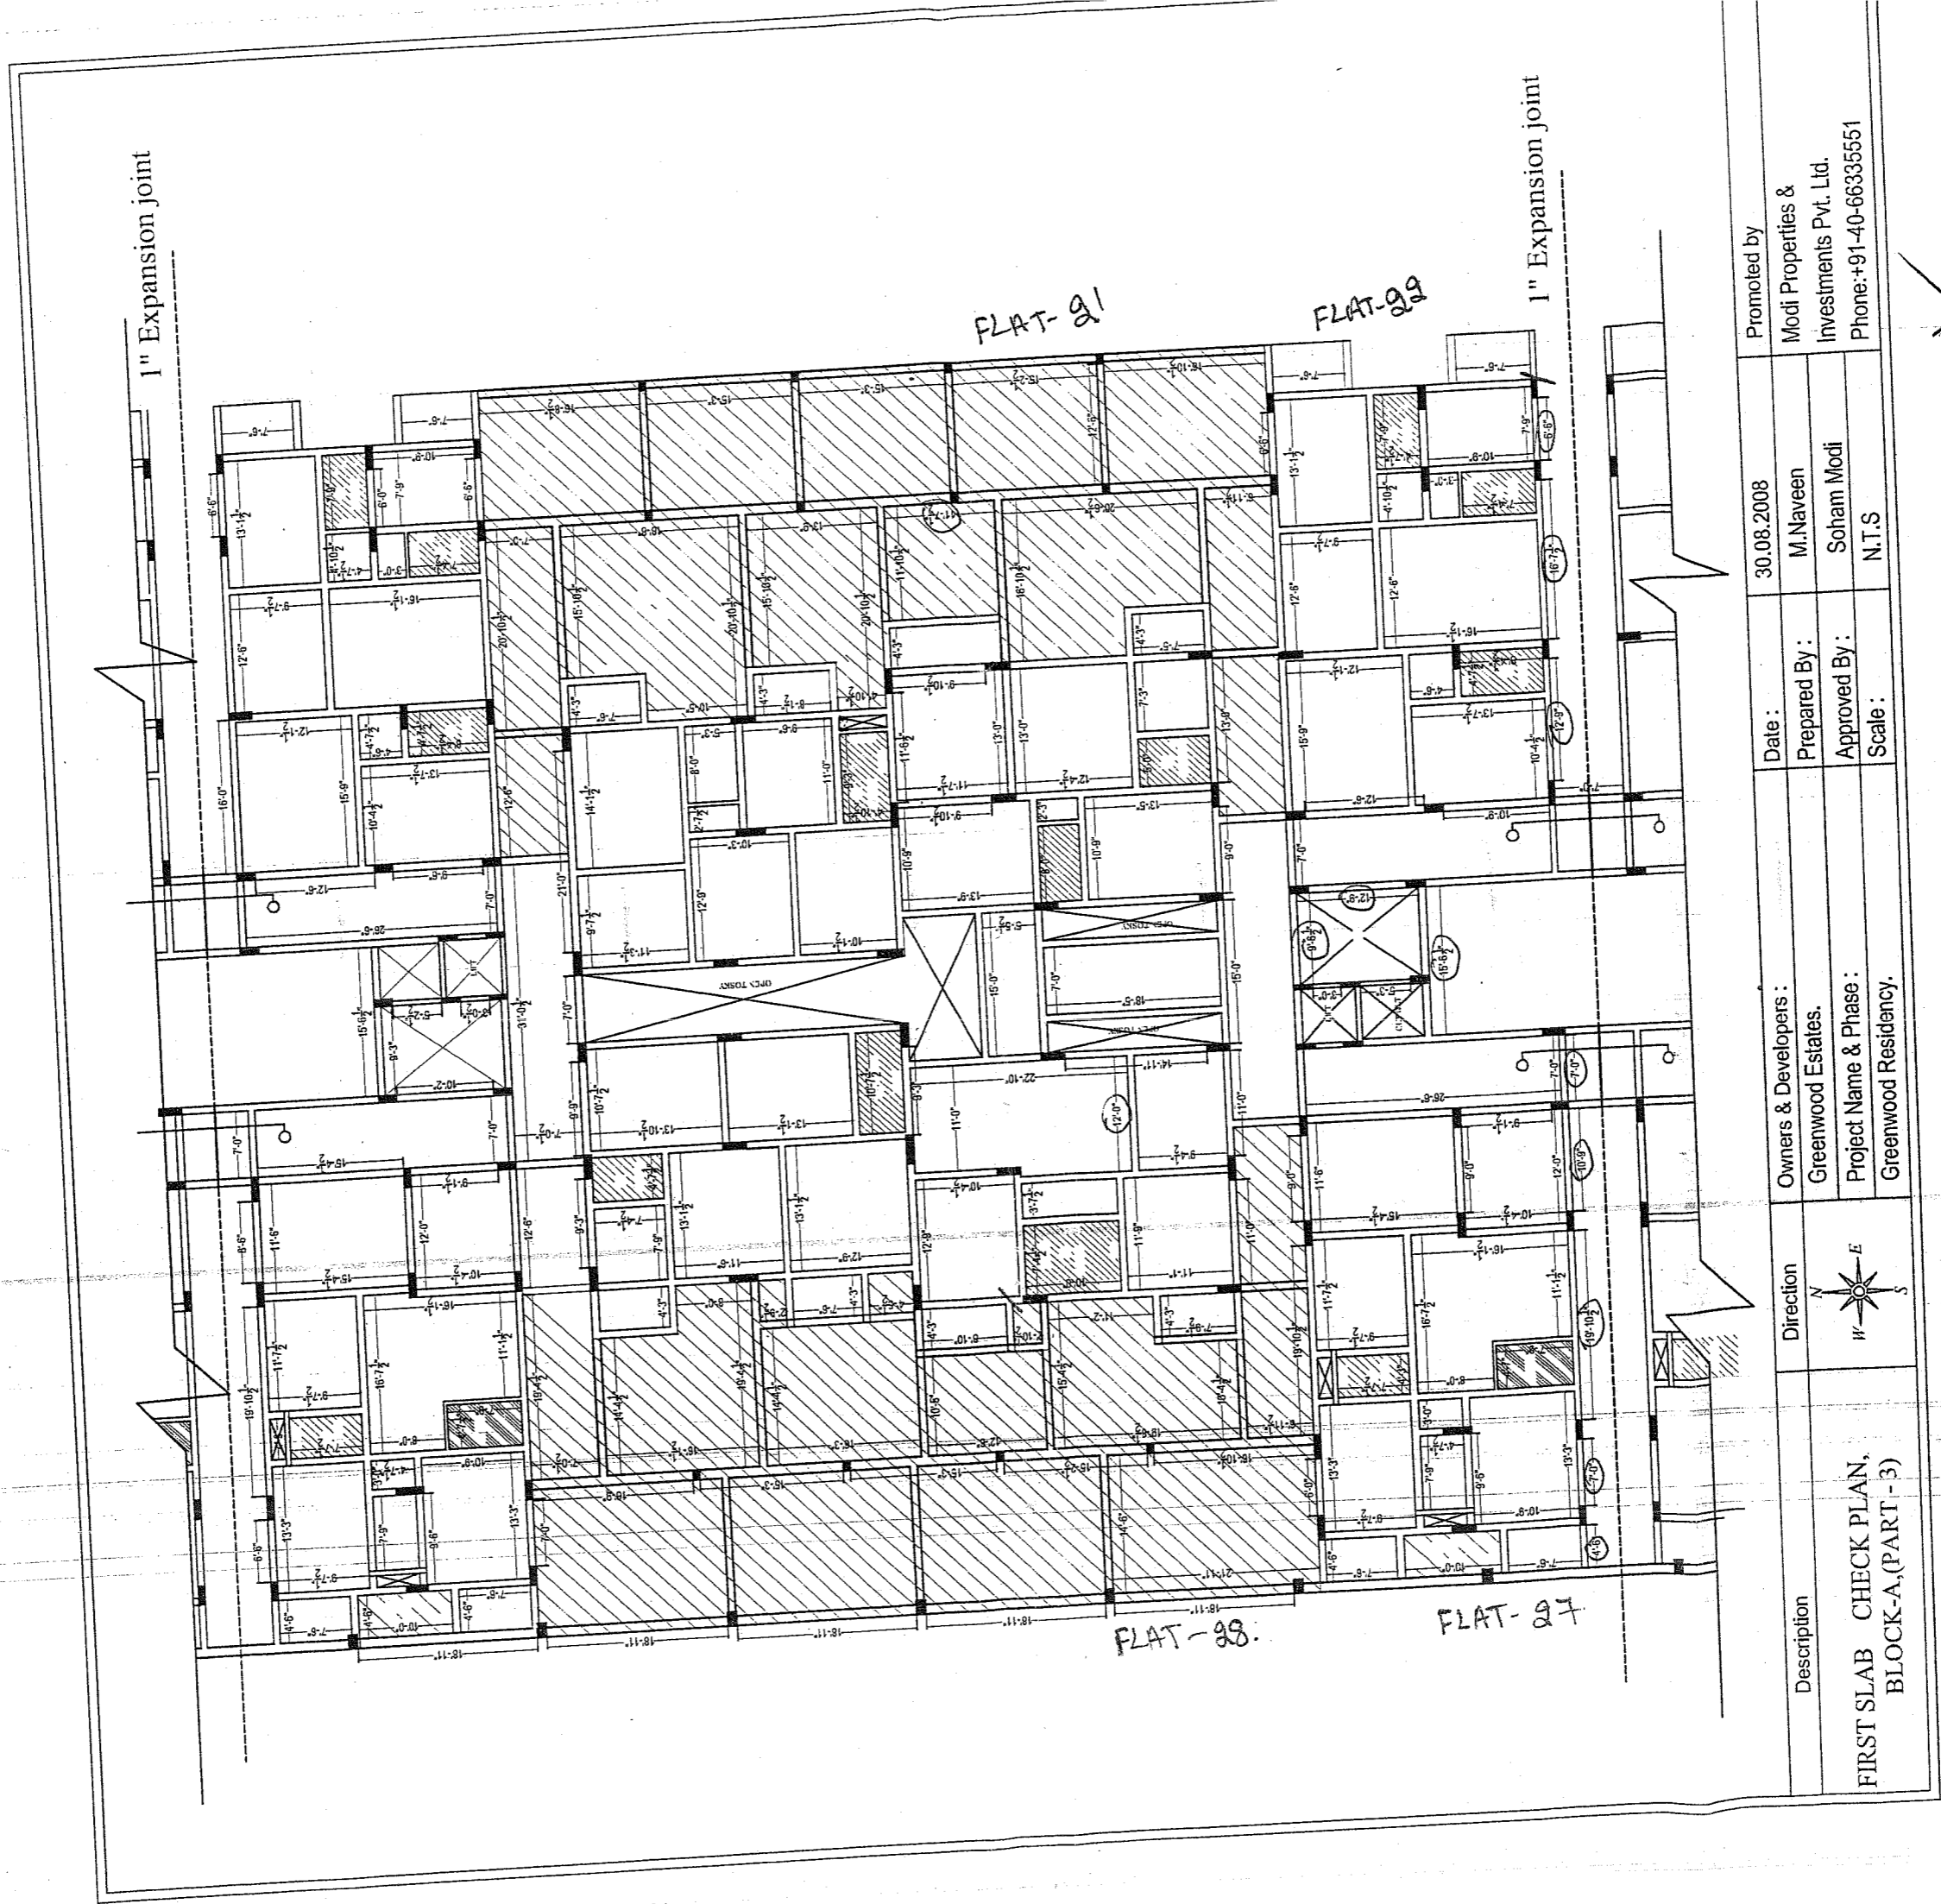

Promoted by
 Modi Properties &
 Investments Pvt. Ltd.
 Phone:+91-40-66335551


Date : 30.08.2008
 Prepared By : M.Naveen
 Approved By : Soham Modi
 Scale : N.T.S

Owners & Developers :
 Greenwood Estates.
 Project Name & Phase :
 Greenwood Residency.

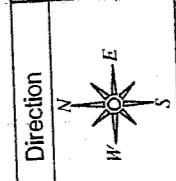




Description
 FIRST SLAB CHECK PLAN,
 BLOCK-A,(PART - 3)

APPROVED BY
 30 AUG 2008
 SOHAM MODI
 MANAGING DIRECTOR

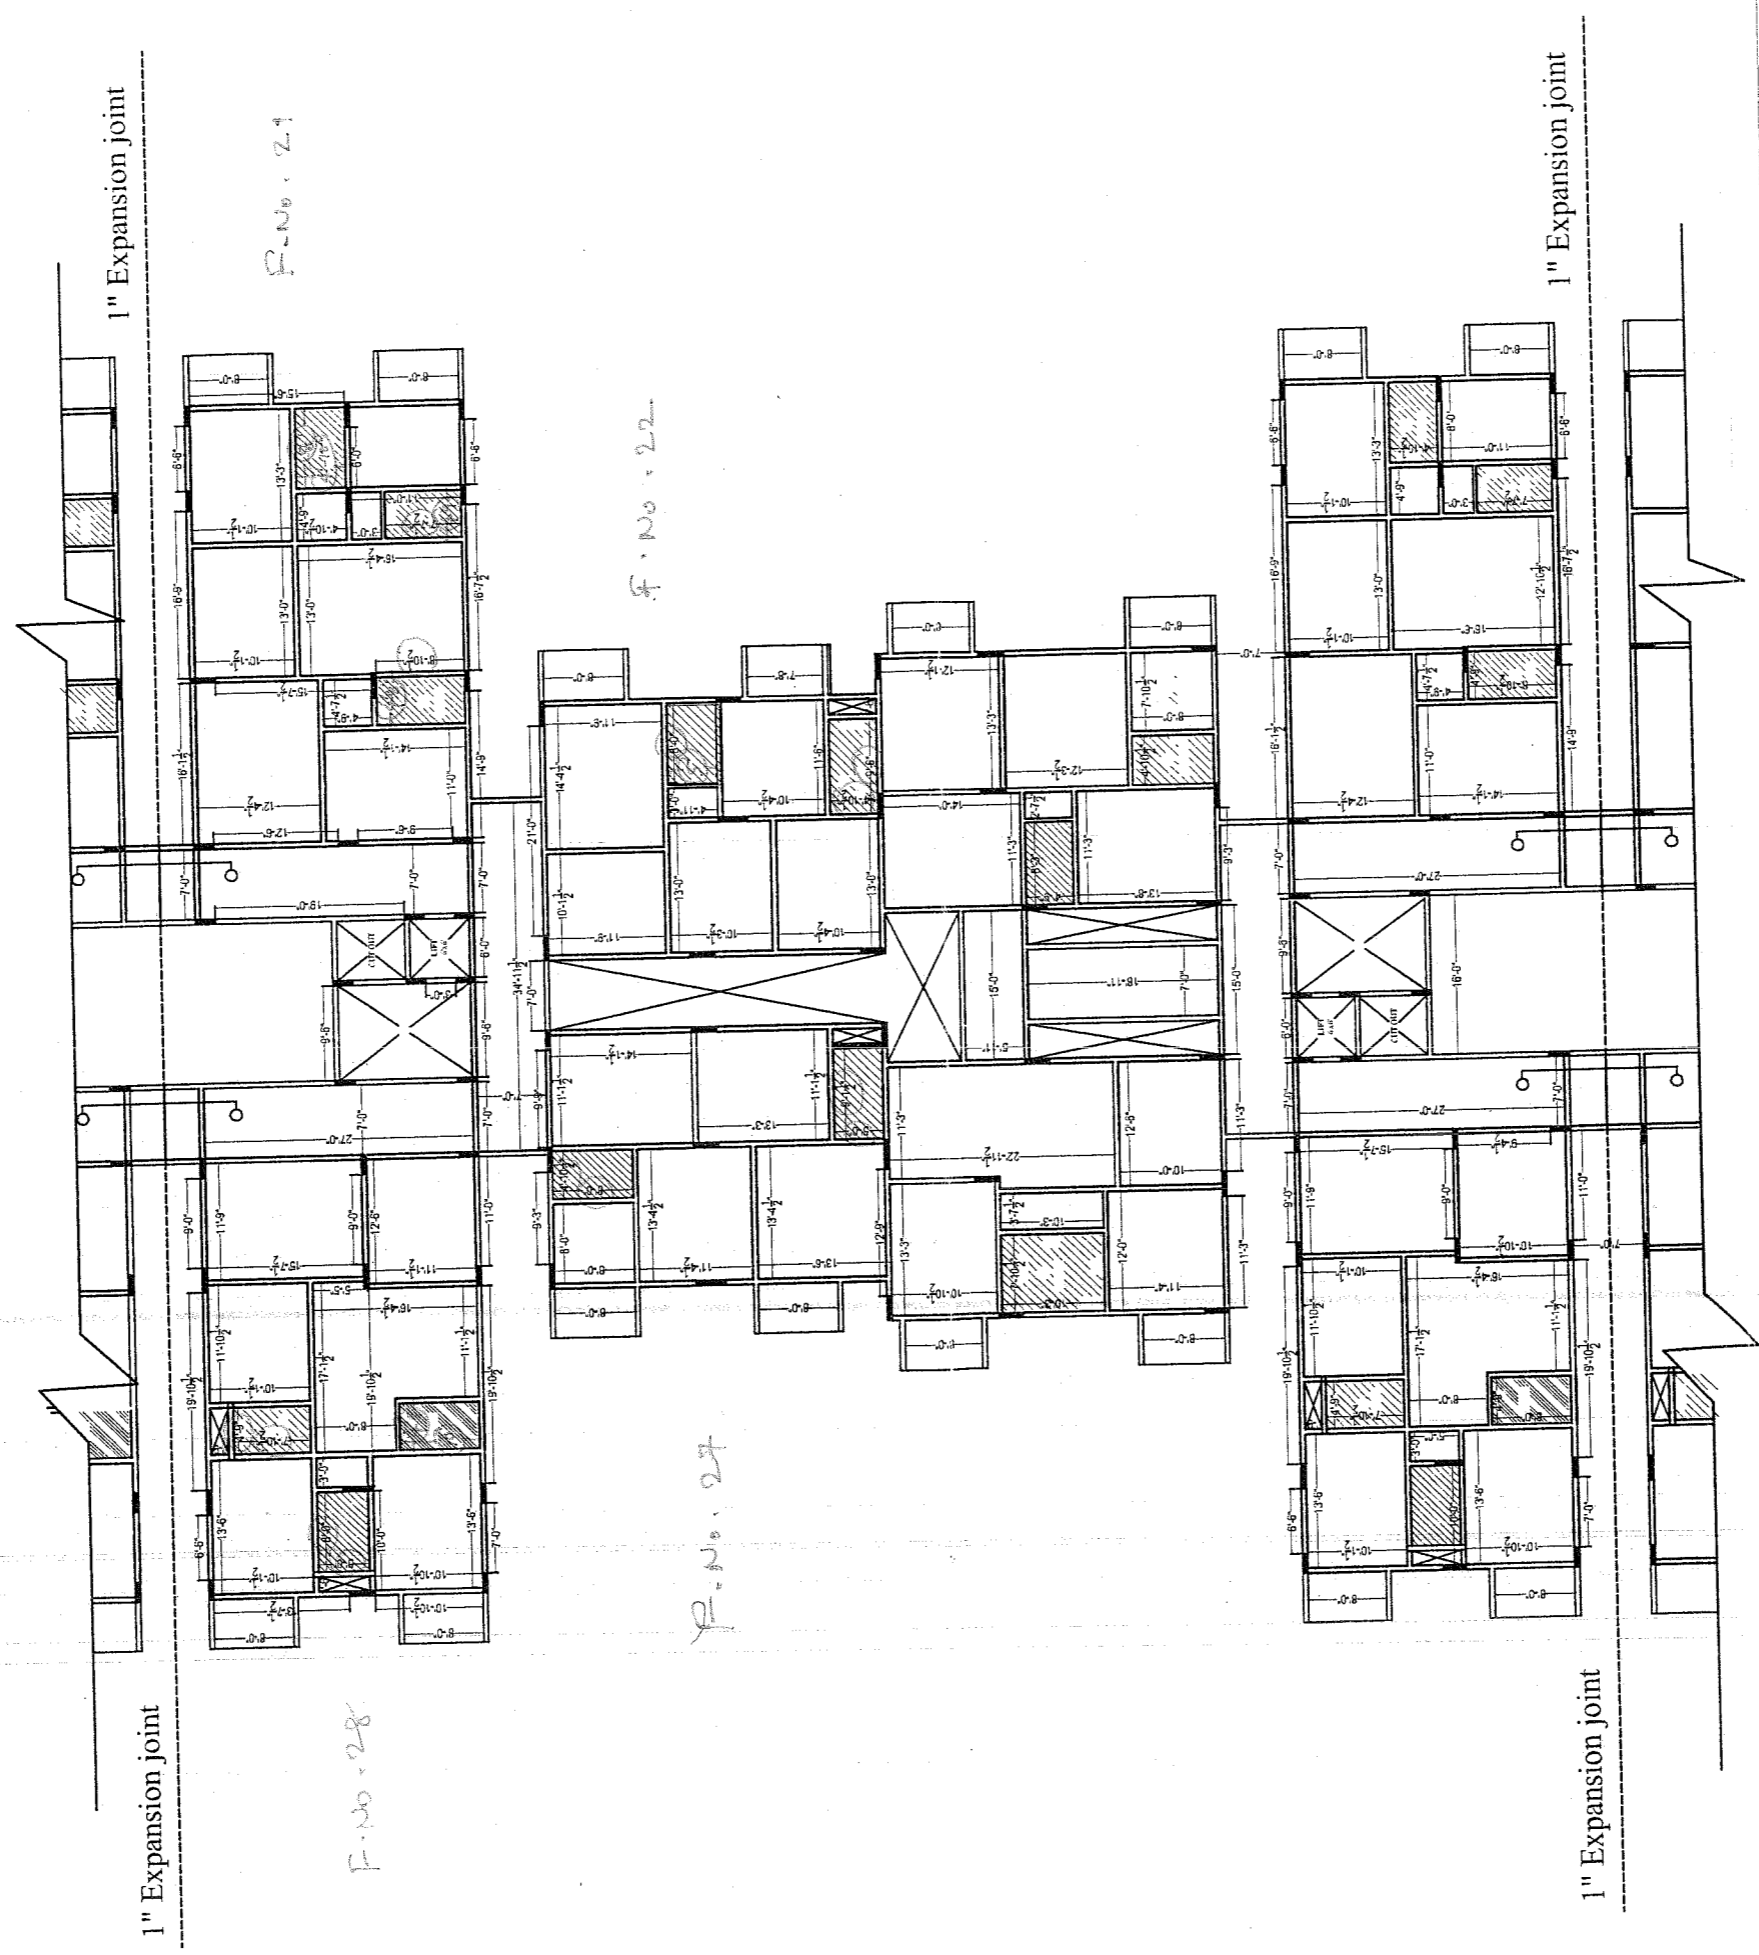


Description	Owners & Developers :	Date :	Promoted by
	Greenwood Estates.	21.08.2008	Modi Properties & Investments Pvt. Ltd.
TYPICAL SLAB CHECK PLAN, BLOCK-A, (PART - 3)	Project Name & Phase :	Prepared By :	Investments Pvt. Ltd.
	Greenwood Residency.	Approved By :	Phone: +91-40-66335551
		Scale :	N.T.S

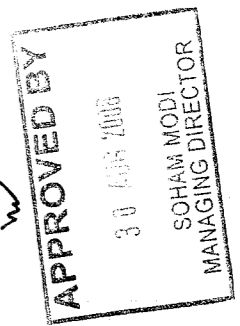
 30.08.2008
 SOHAM MODI
 MANAGING DIRECTOR

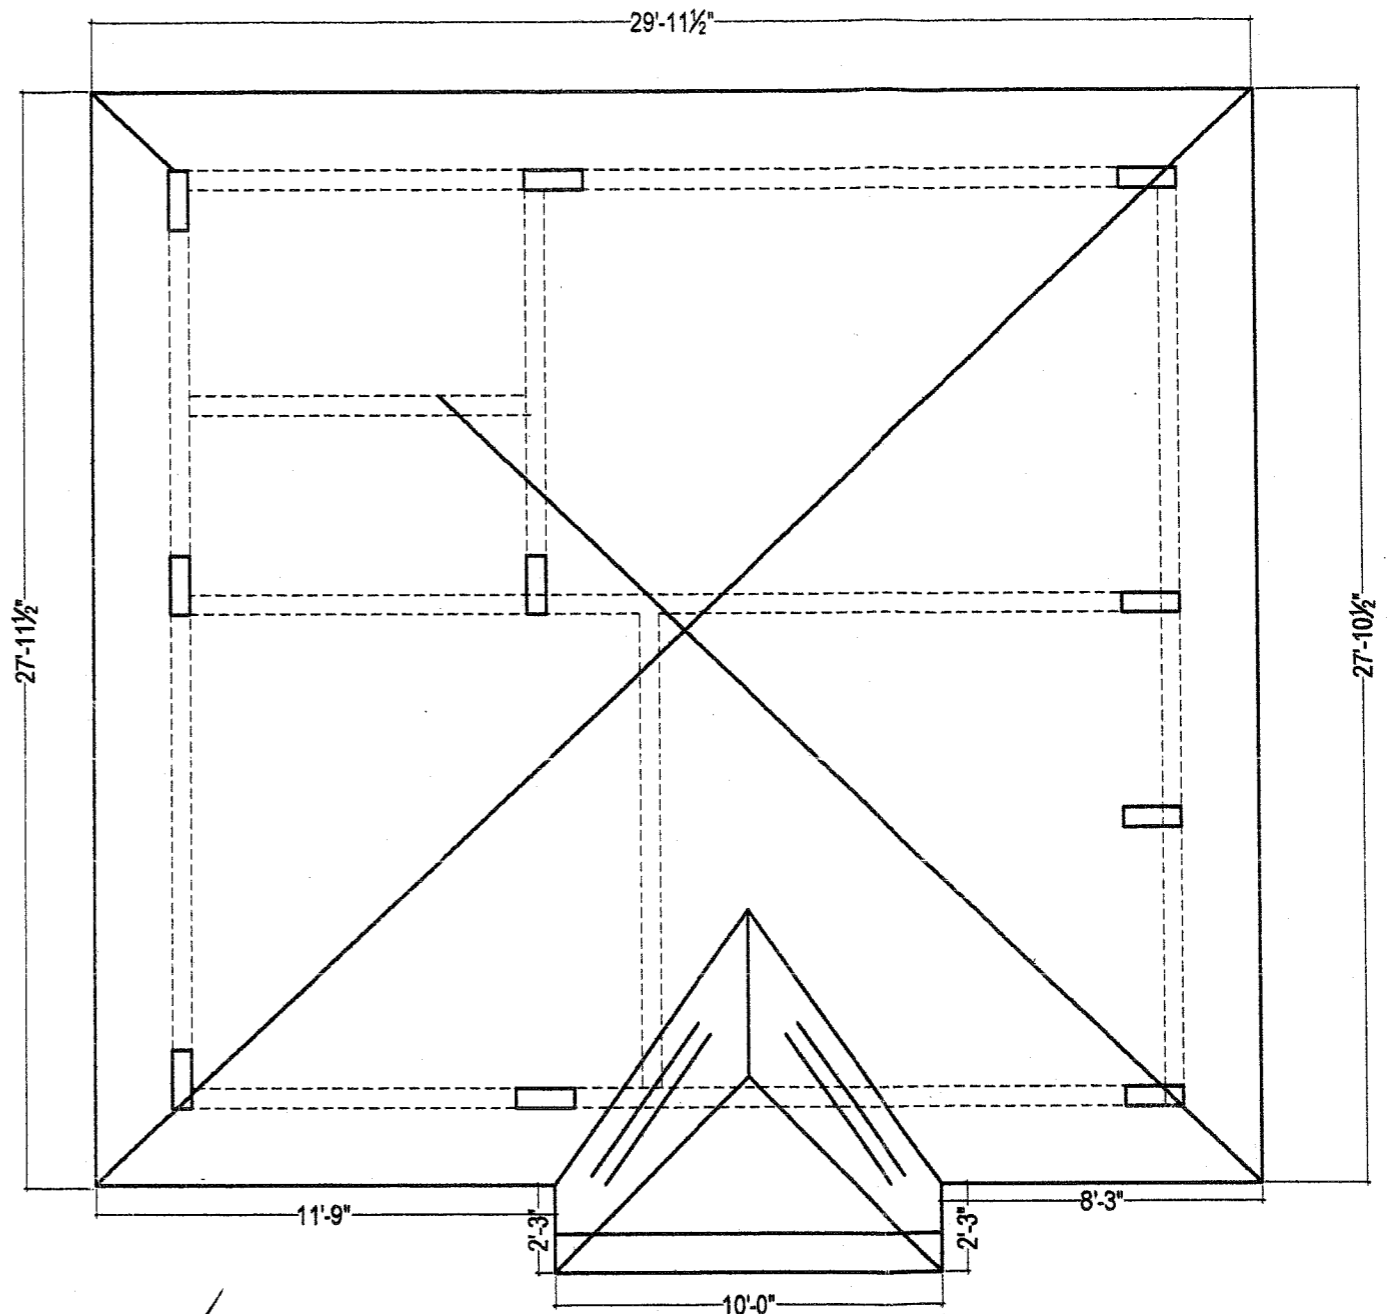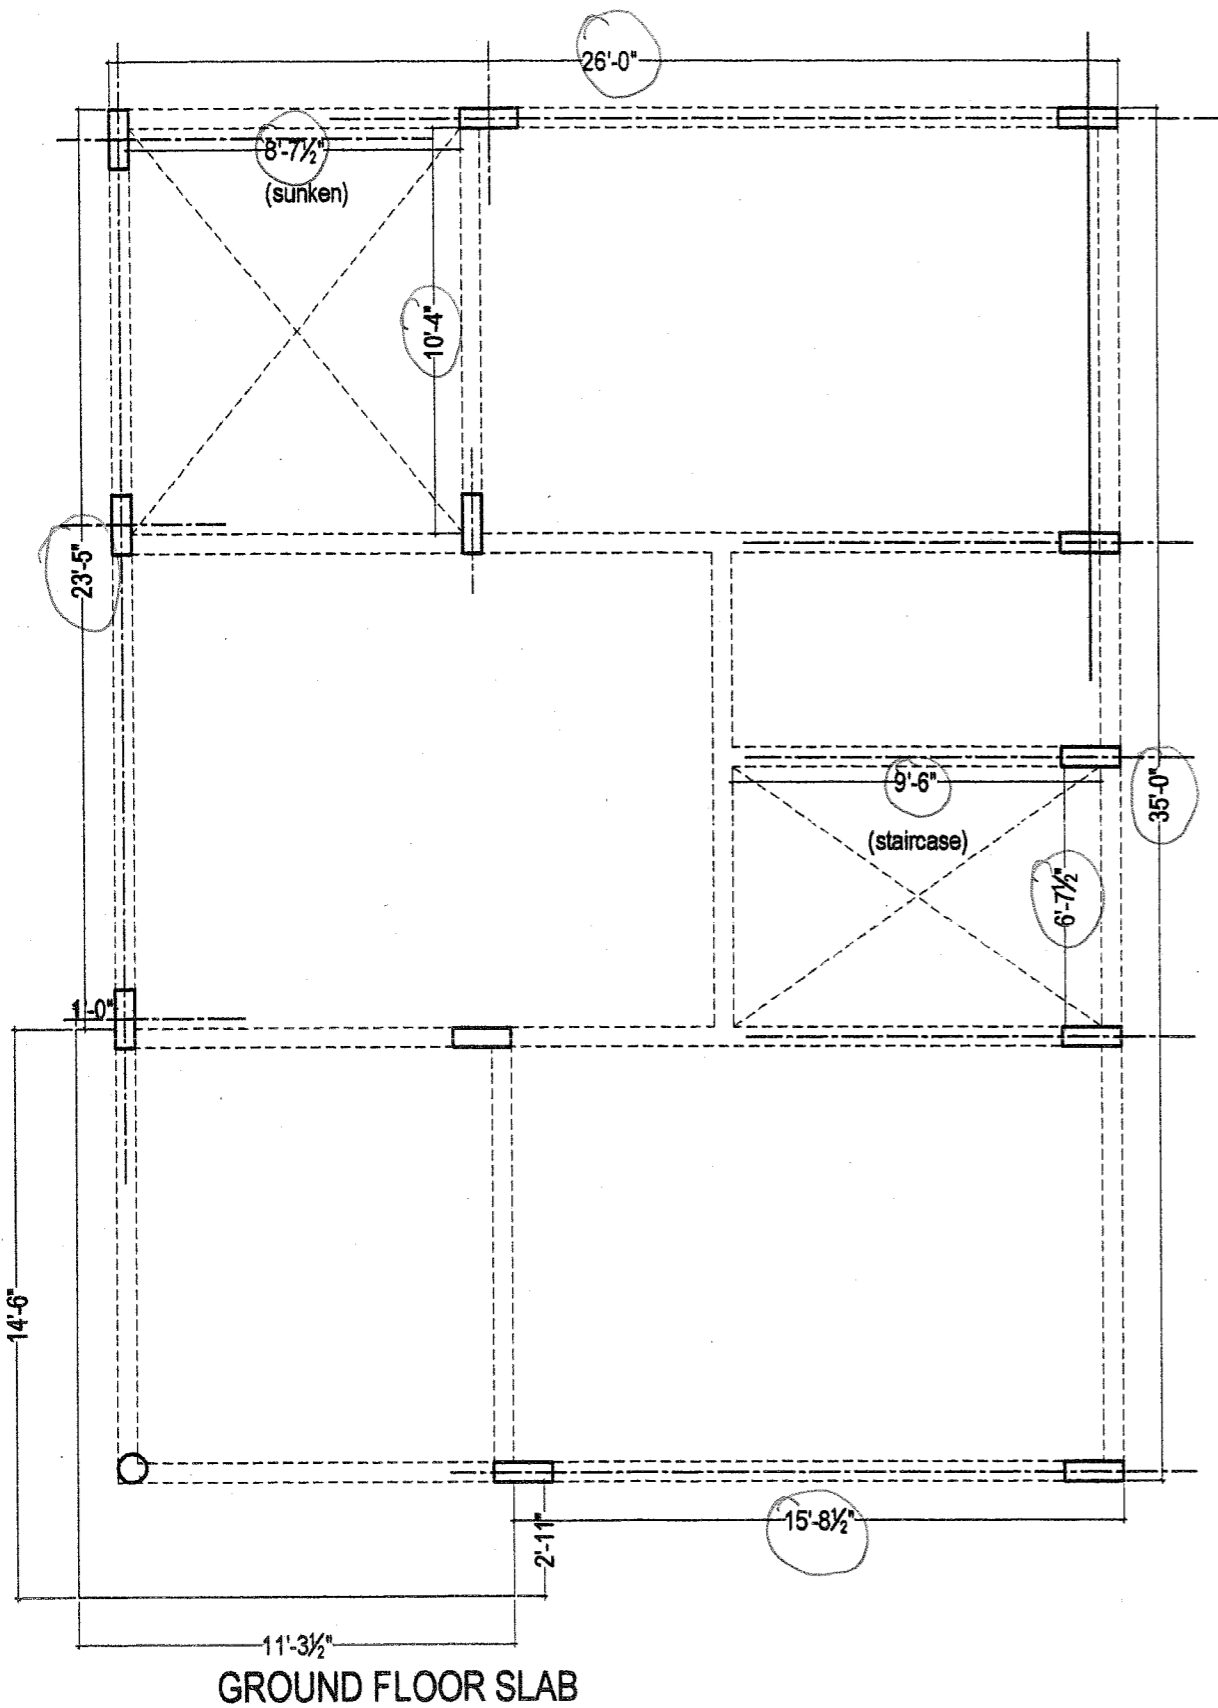

APPROVED BY
 17 JUL 2008
 SOHAM MODI
 MANAGING DIRECTOR


Description	Direction	Owners & Developers :	Date :	17.06.2008	Promoted by
SLAB CHECK PLAN NORTH FACING PLOT, PHASE - III		Mehta & Modi Homes	Prepared By :	M.Naveen	Modi Properties & Investments Pvt. Ltd. Phone: +91-40-66335551
		Project Name & Phase :	Approved By :	Soham Modi	
		Silver Oak Bungalows	Scale :	N.T.S	

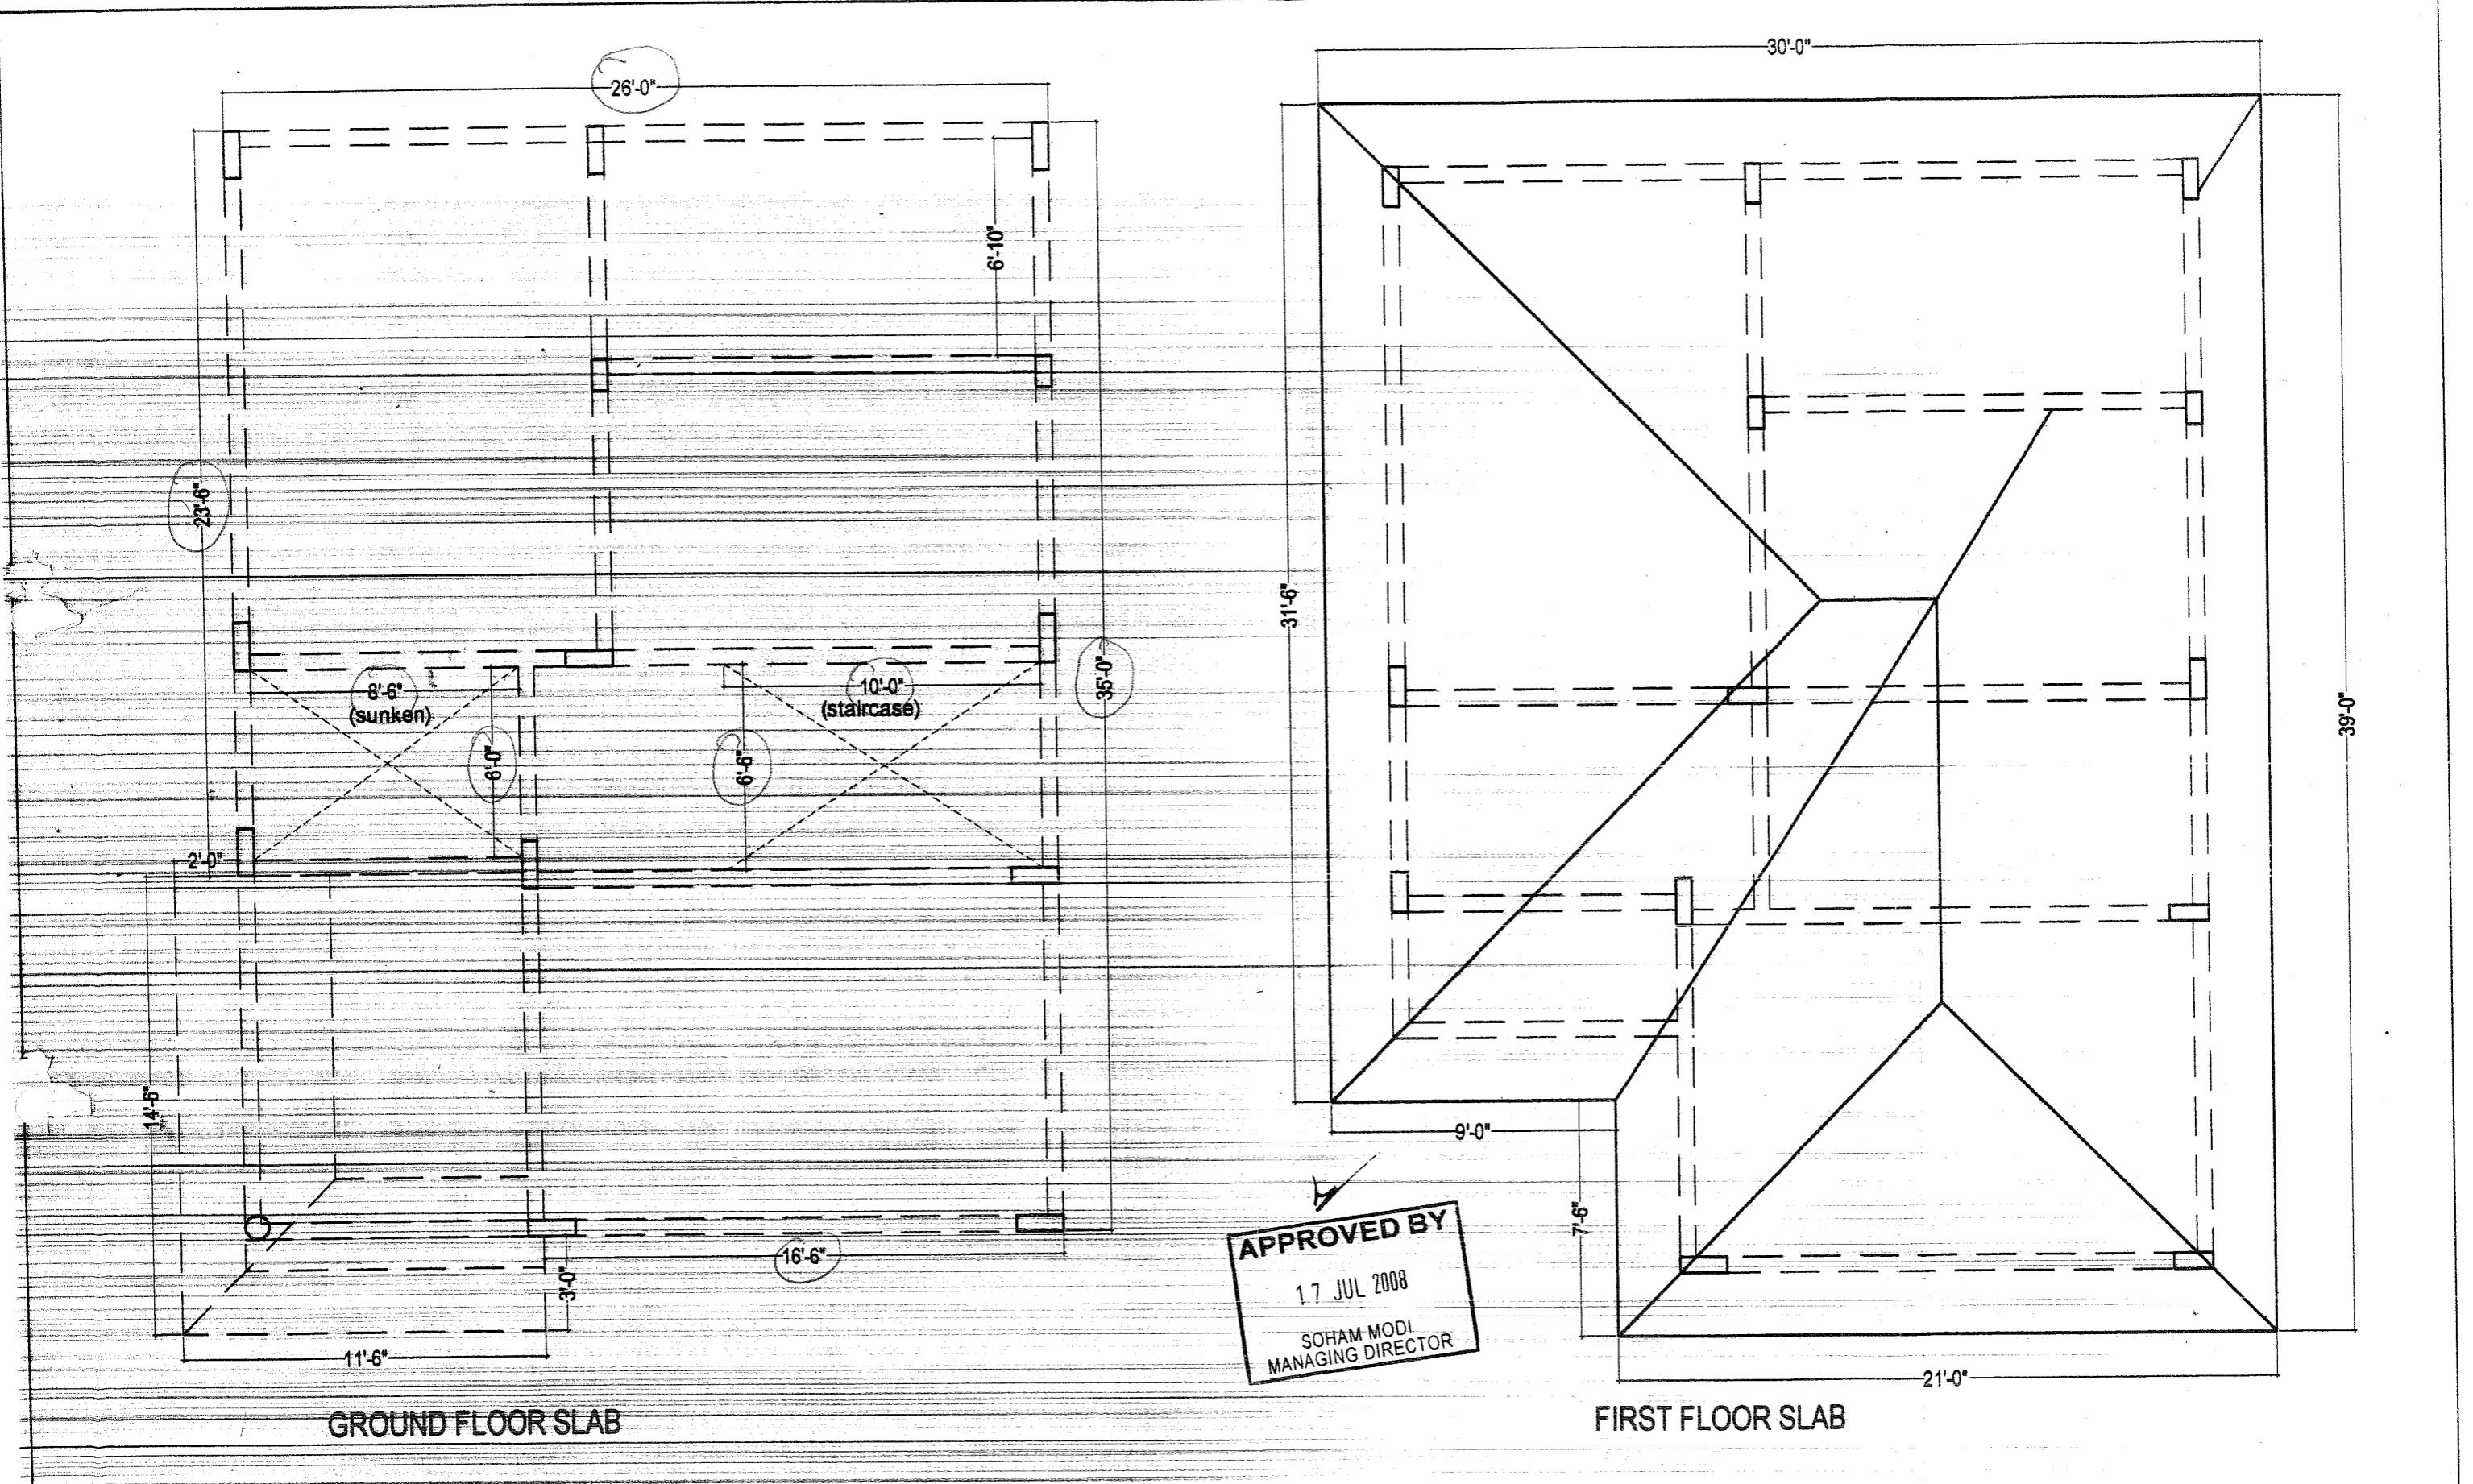


APPROVED BY
 17 JUL 2008
 SOHAM MODI
 MANAGING DIRECTOR


GROUND FLOOR SLAB



FIRST FLOOR SLAB

Description	Direction	Owners & Developers :	Date :	17.06.2008	Promoted by
		Mehta & Modi Homes	Prepared By :	M.Naveen	
SLAB CHECK PLAN WEST FACING PLOT, PHASE -III		Project Name & Phase :	Approved By :	Soham Modi	Phone:+91-40-66335551
		Silver Oak Bungalows	Scale :	N.T.S	

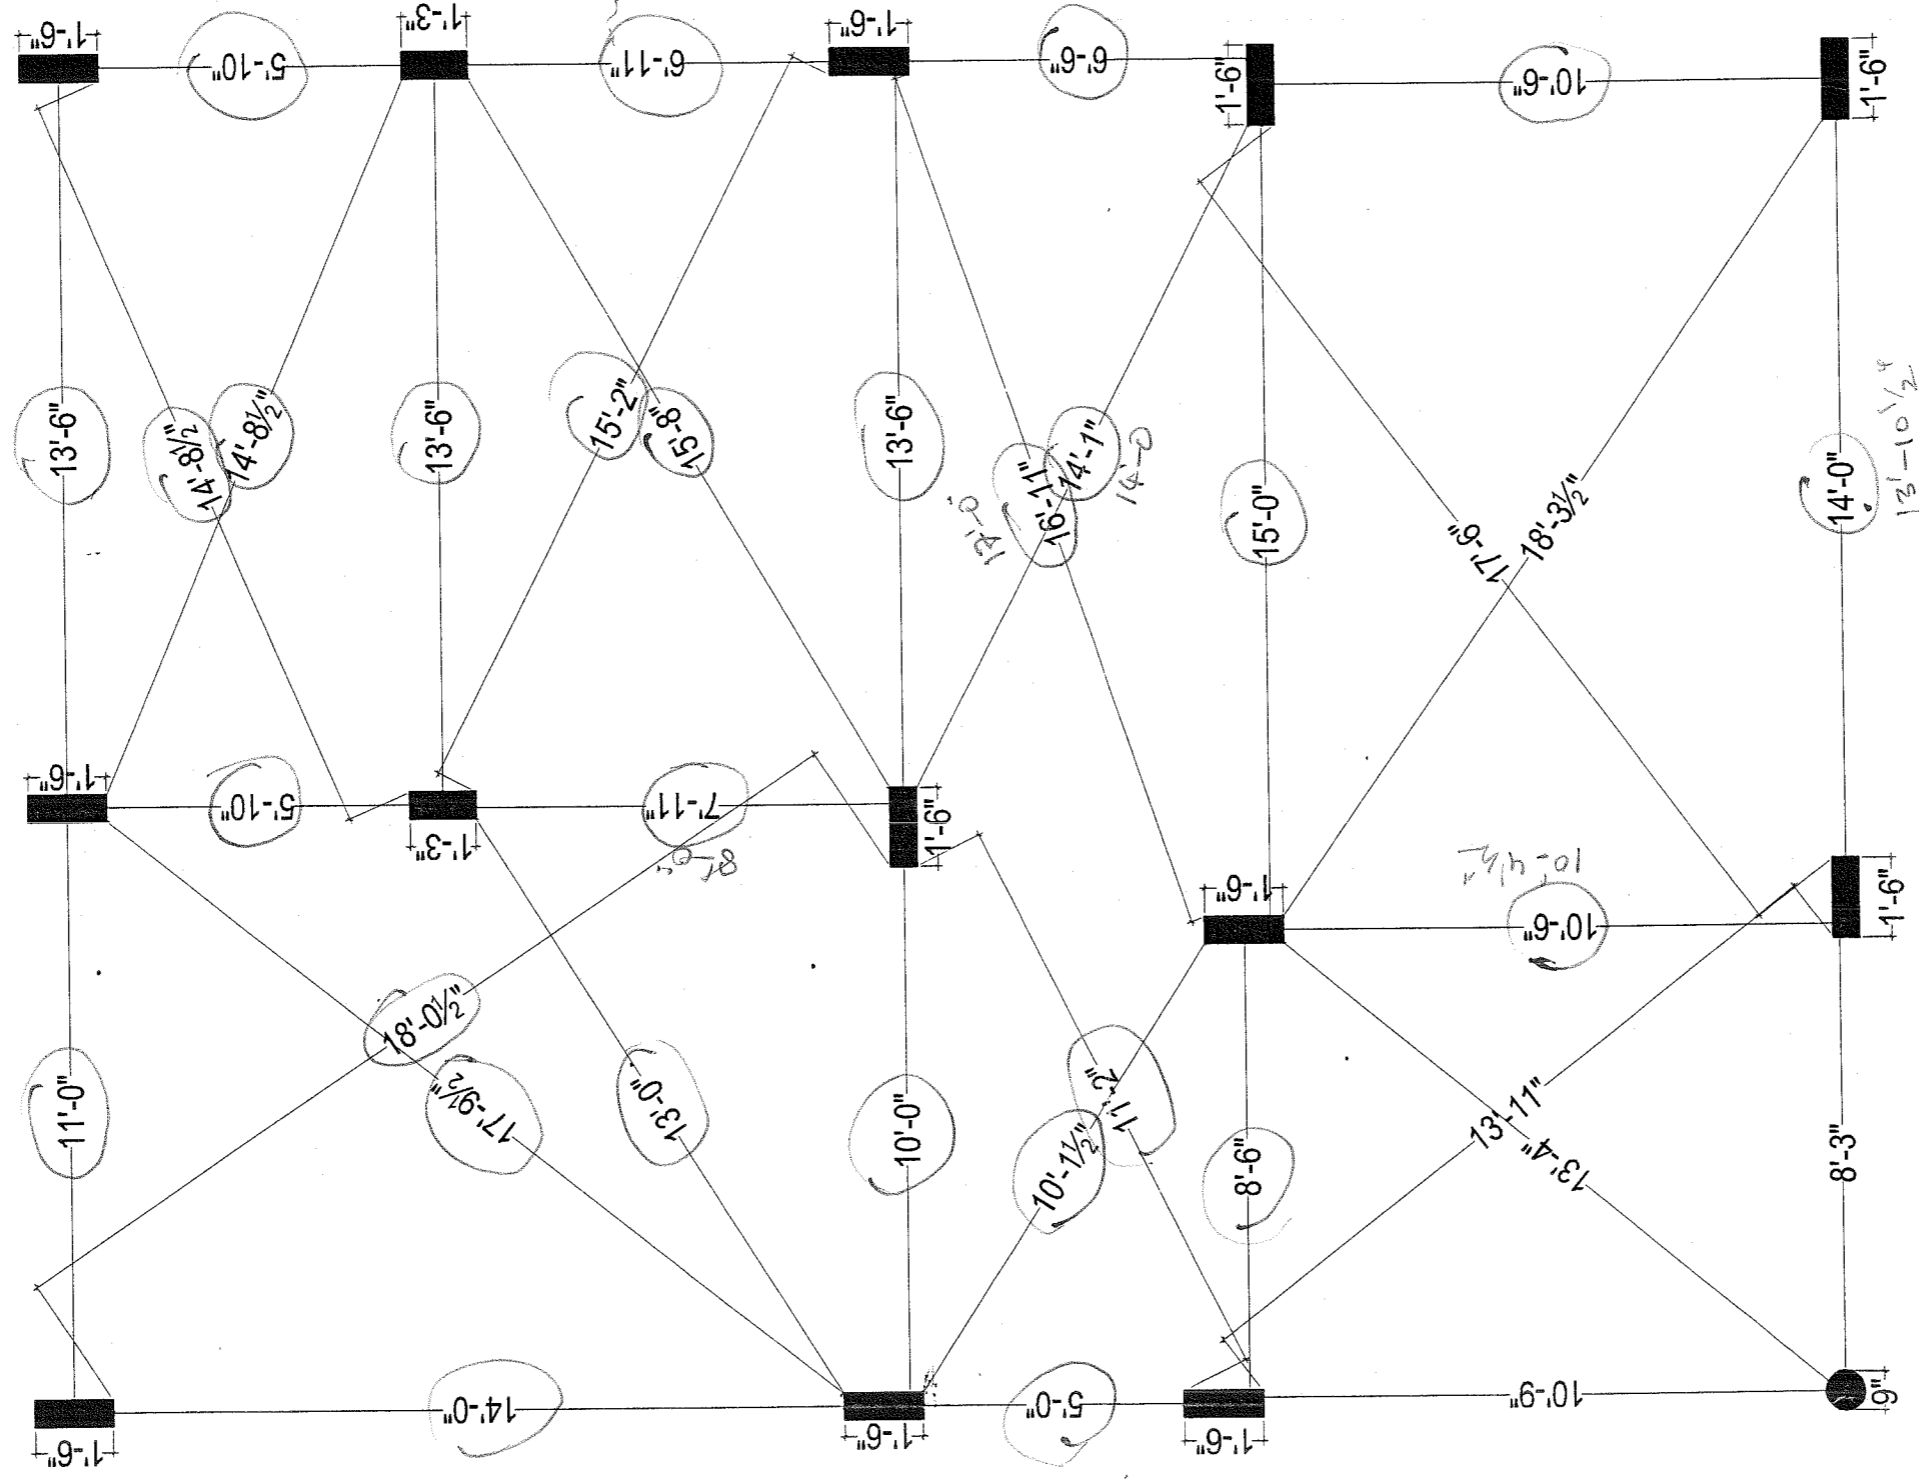


APPROVED BY
 11 JUN 2008
 SOHAM MODI
 MANAGING DIRECTOR

Description	Direction	Owners & Developers :	Date :	11.06.2008	Promoted by
		Mehta & Modi Homes	Prepared By :	M.Naveen	Modi Properties &
QUALITY CONTROL COLUMN POSITION CHECK PLAN		Project Name & Phase :	Approved By :	Soham Modi	Investments Pvt. Ltd.
WEST FACING PLOT		Silver Oak Bunglows (Phase III)	Scale :	N.T.S	Phone:+91-40-66335551

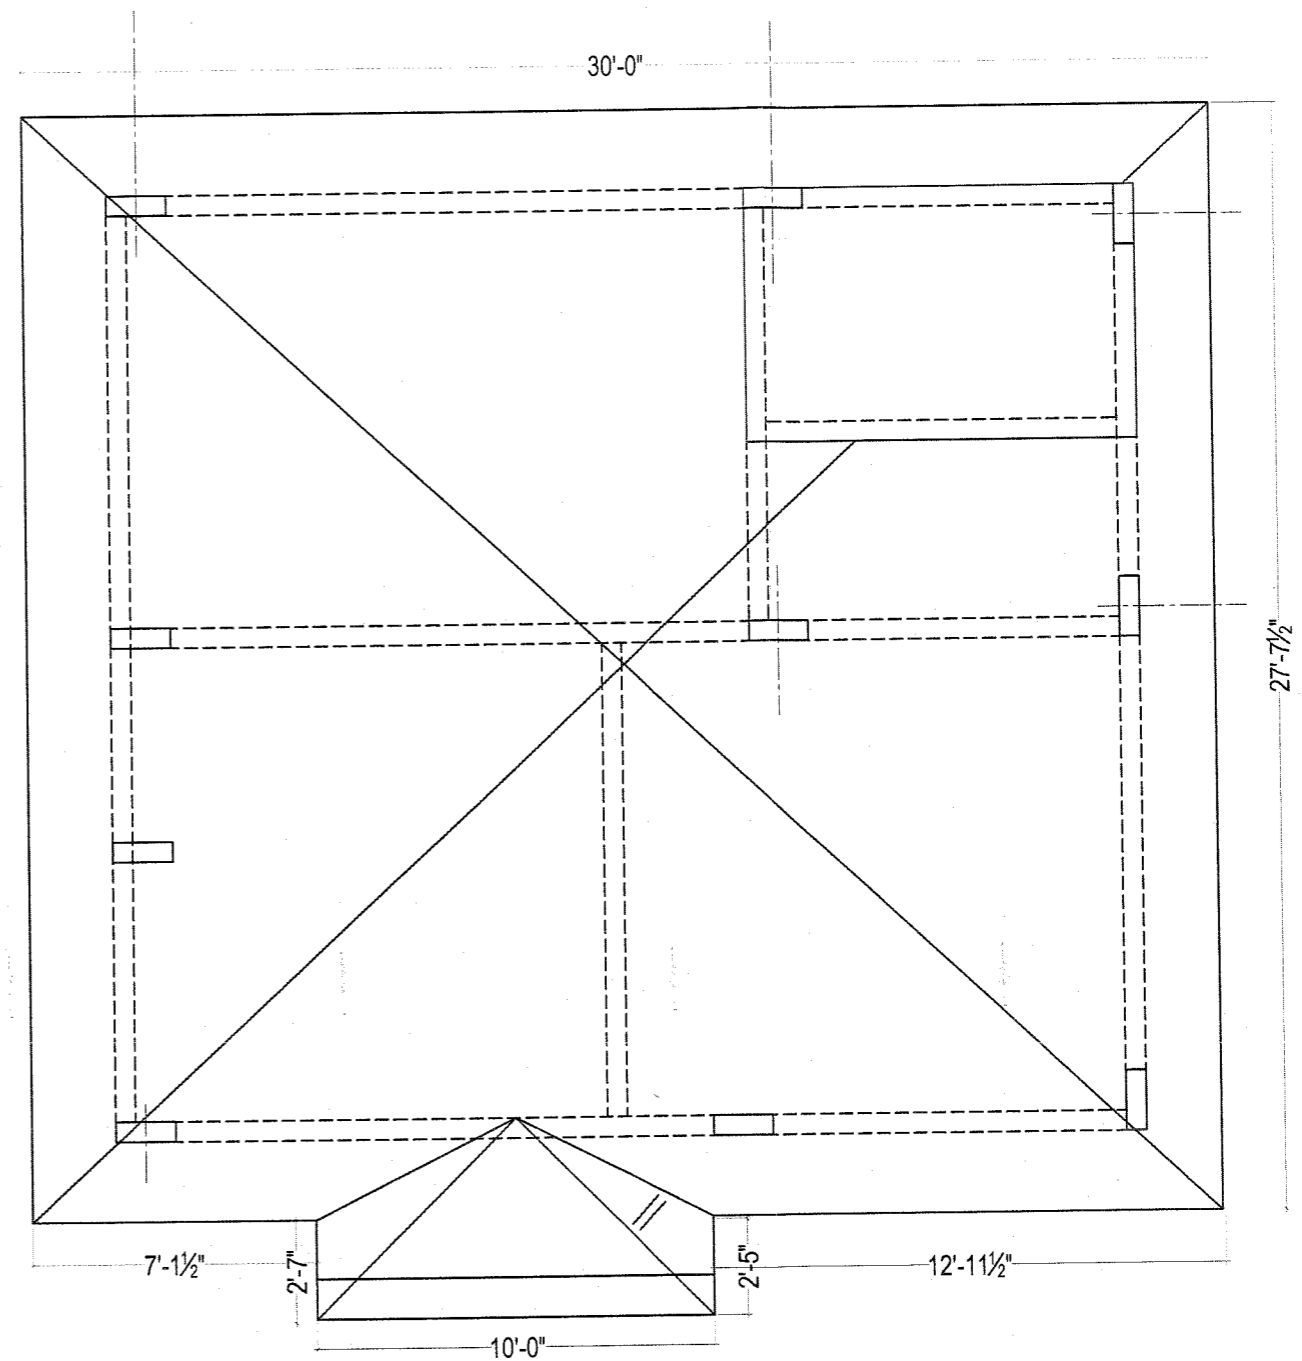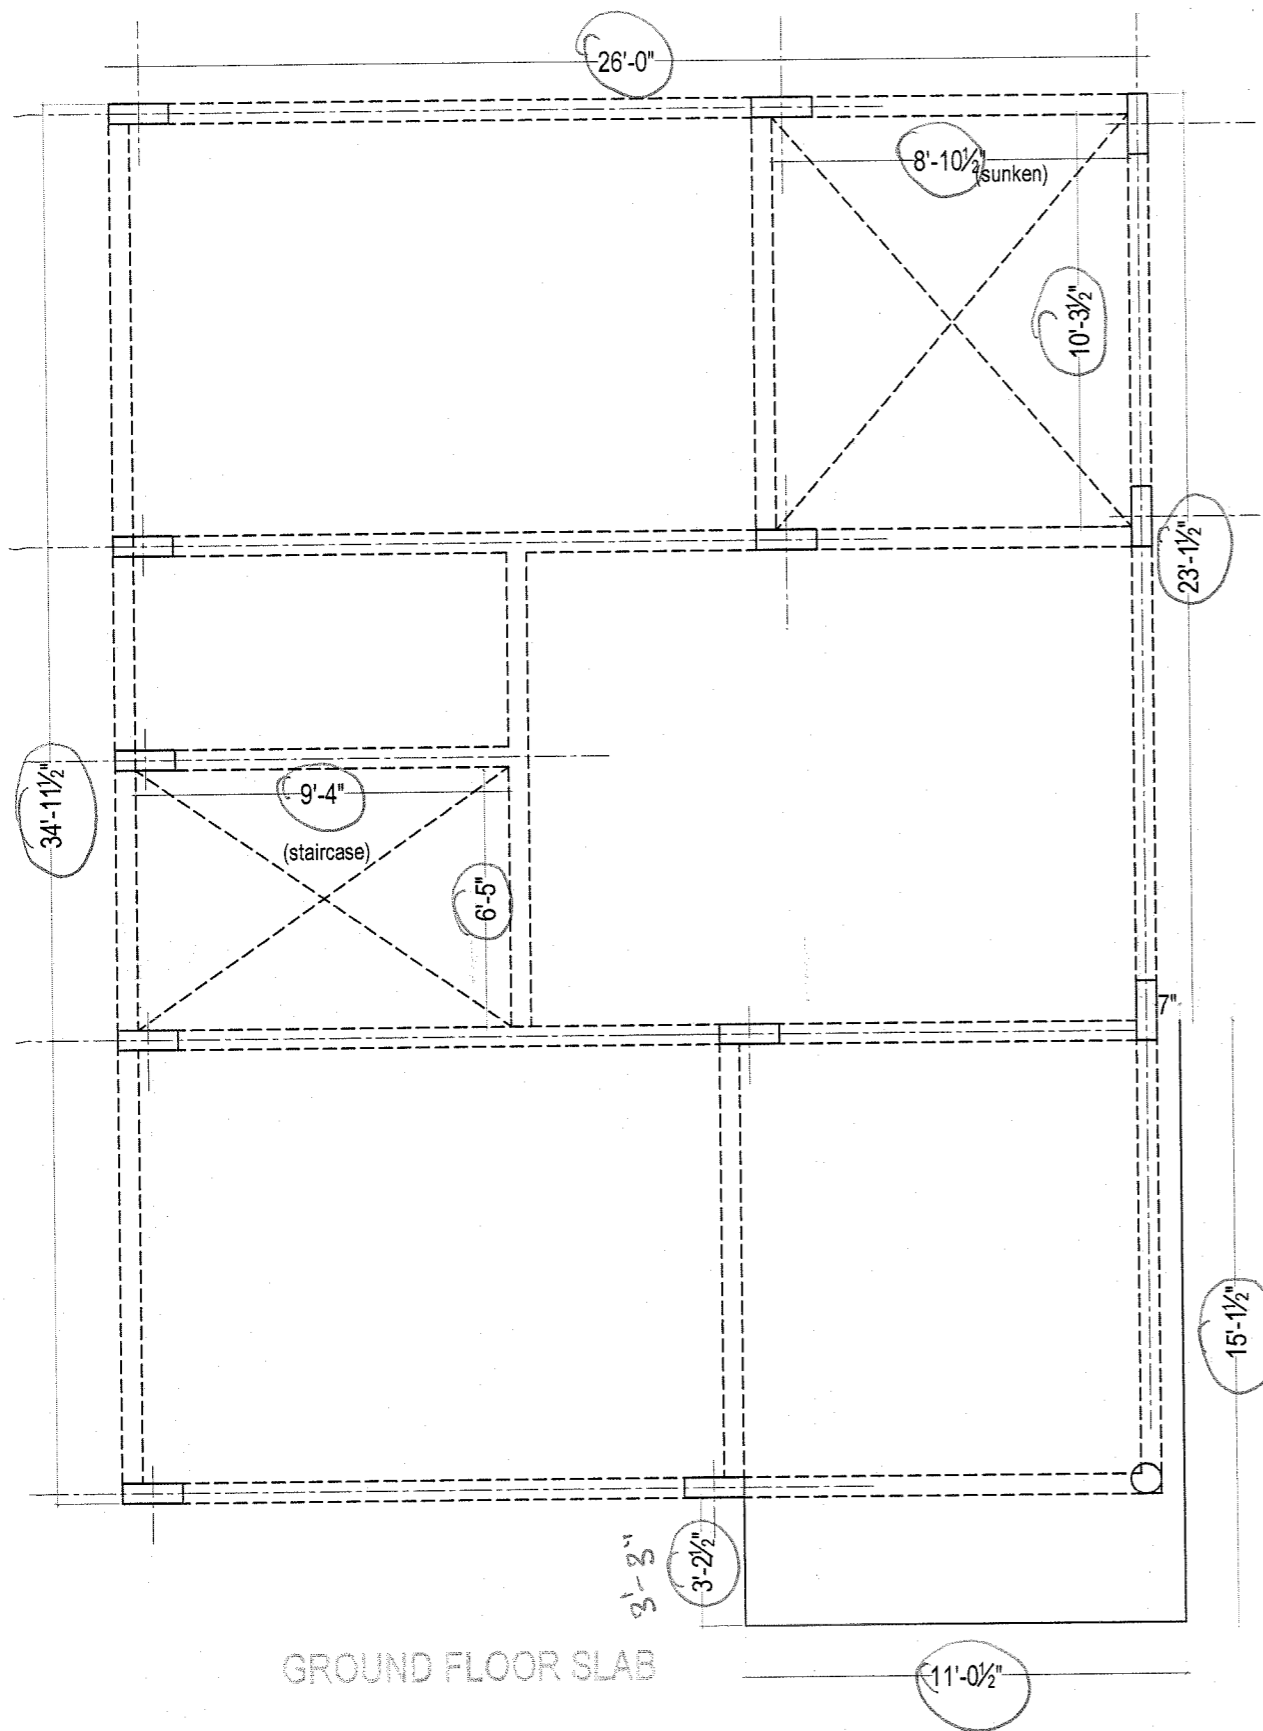

Description	Direction	Owners & Developers :	Date :	Promoted by
SLAB CHECK PLAN EAST FACING PLOT, PHASE -III		Mehta & Modi Homes	17.06.2008	Modi Properties & Investments Pvt. Ltd. Phone:+91-40-66335551
		Project Name & Phase :	Prepared By :	
		Silver Oak Bungalows	Approved By : Scale :	

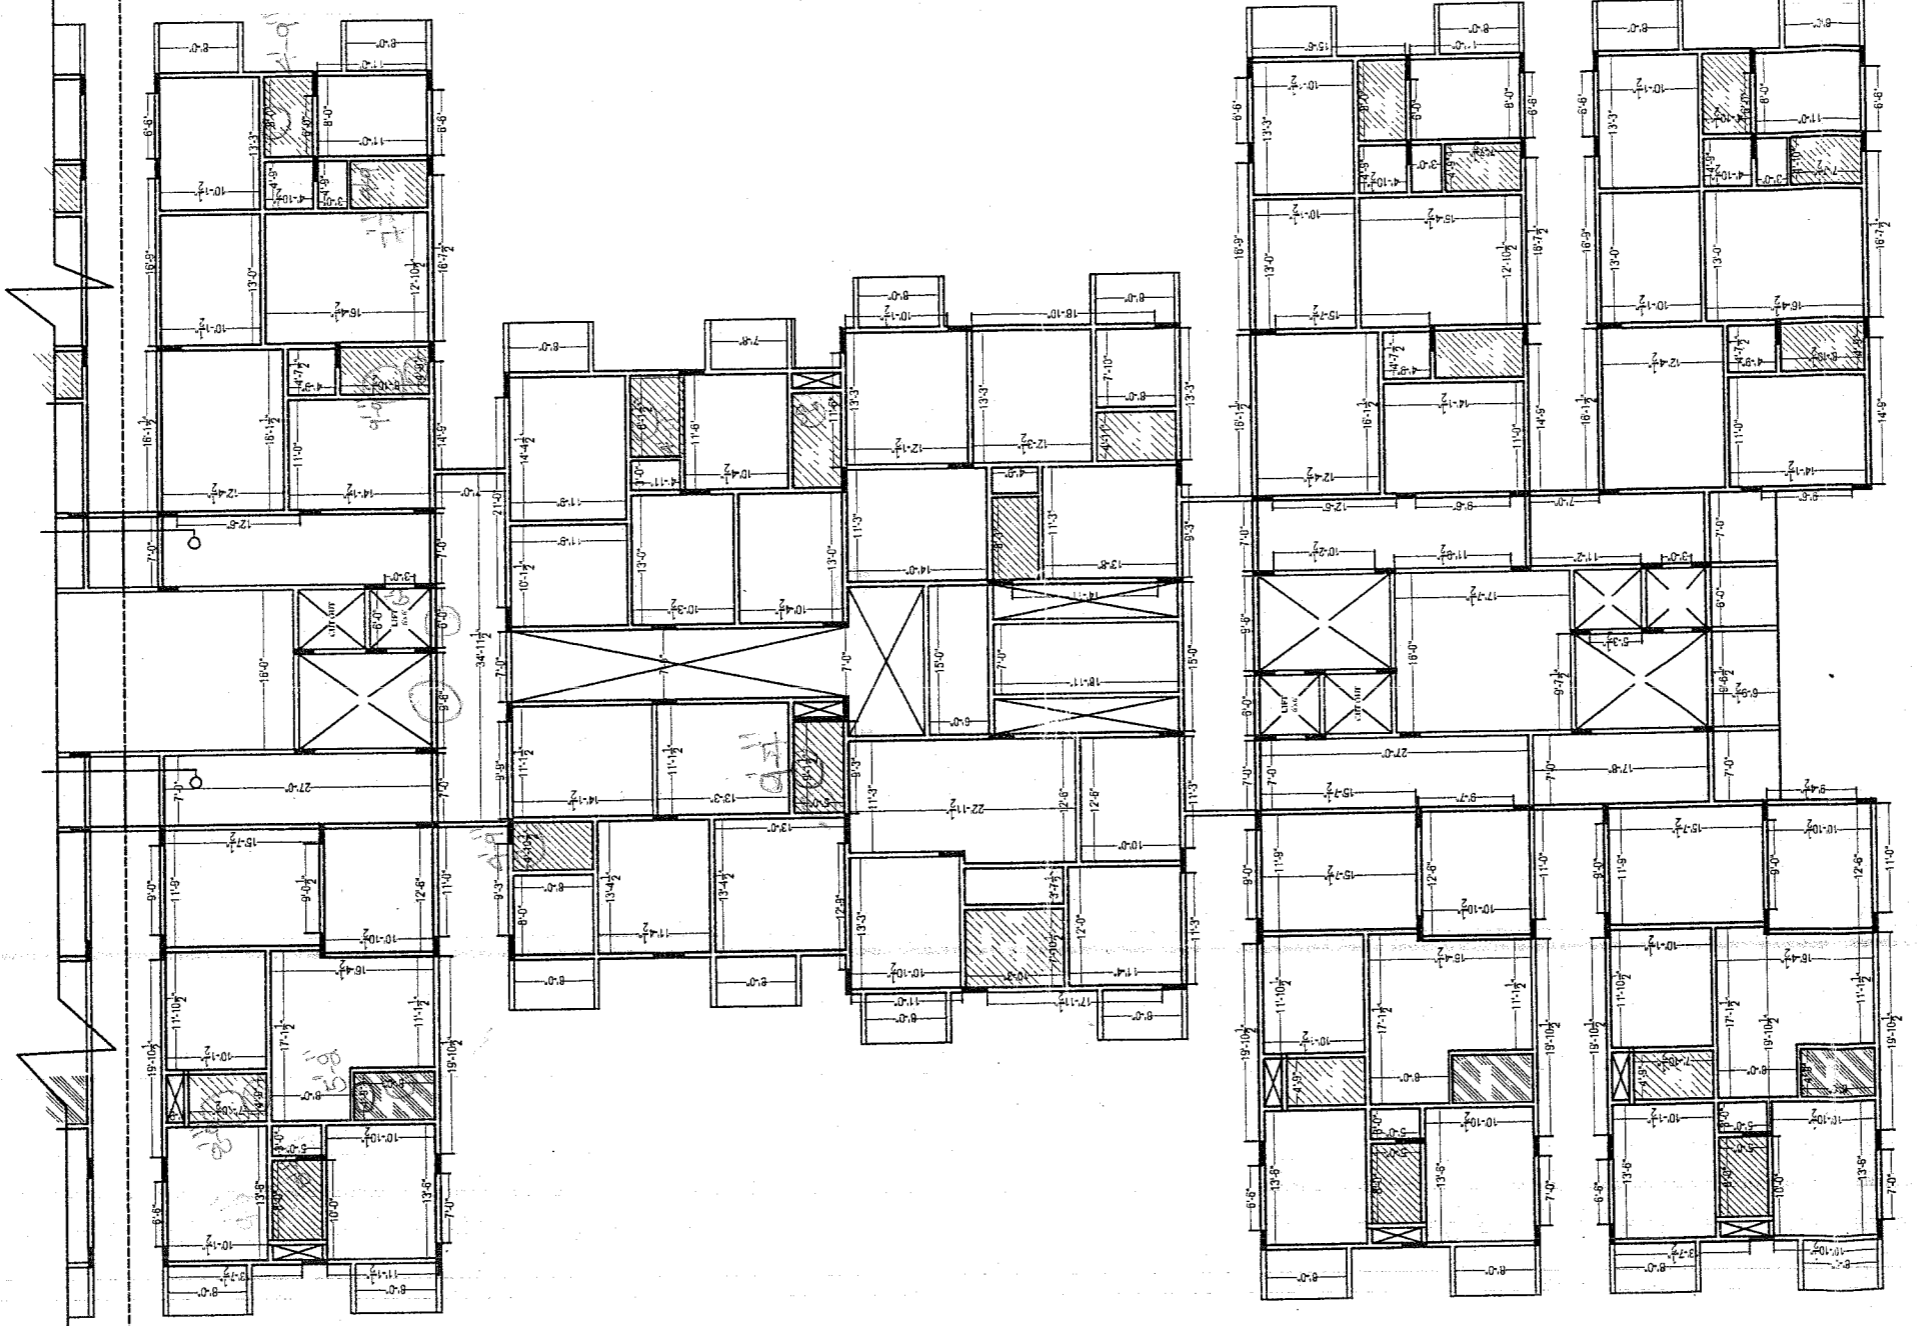


1" Expansion joint

1" Expansion joint

Description

TYPICAL SLAB CHECK PLAN,
BLOCK-A,(PART - 4)

Direction

 

Owners & Developers :

Greenwood Estates.

Project Name & Phase :

Greenwood Residency.

Date :

21.08.2008

Prepared By :

M.Naveen

Approved By :

Soham Modi

Scale :


N.T.S


Promoted by

Modi Properties &

Investments Pvt. Ltd.

Phone:+91-40-66335551

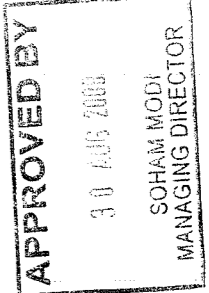

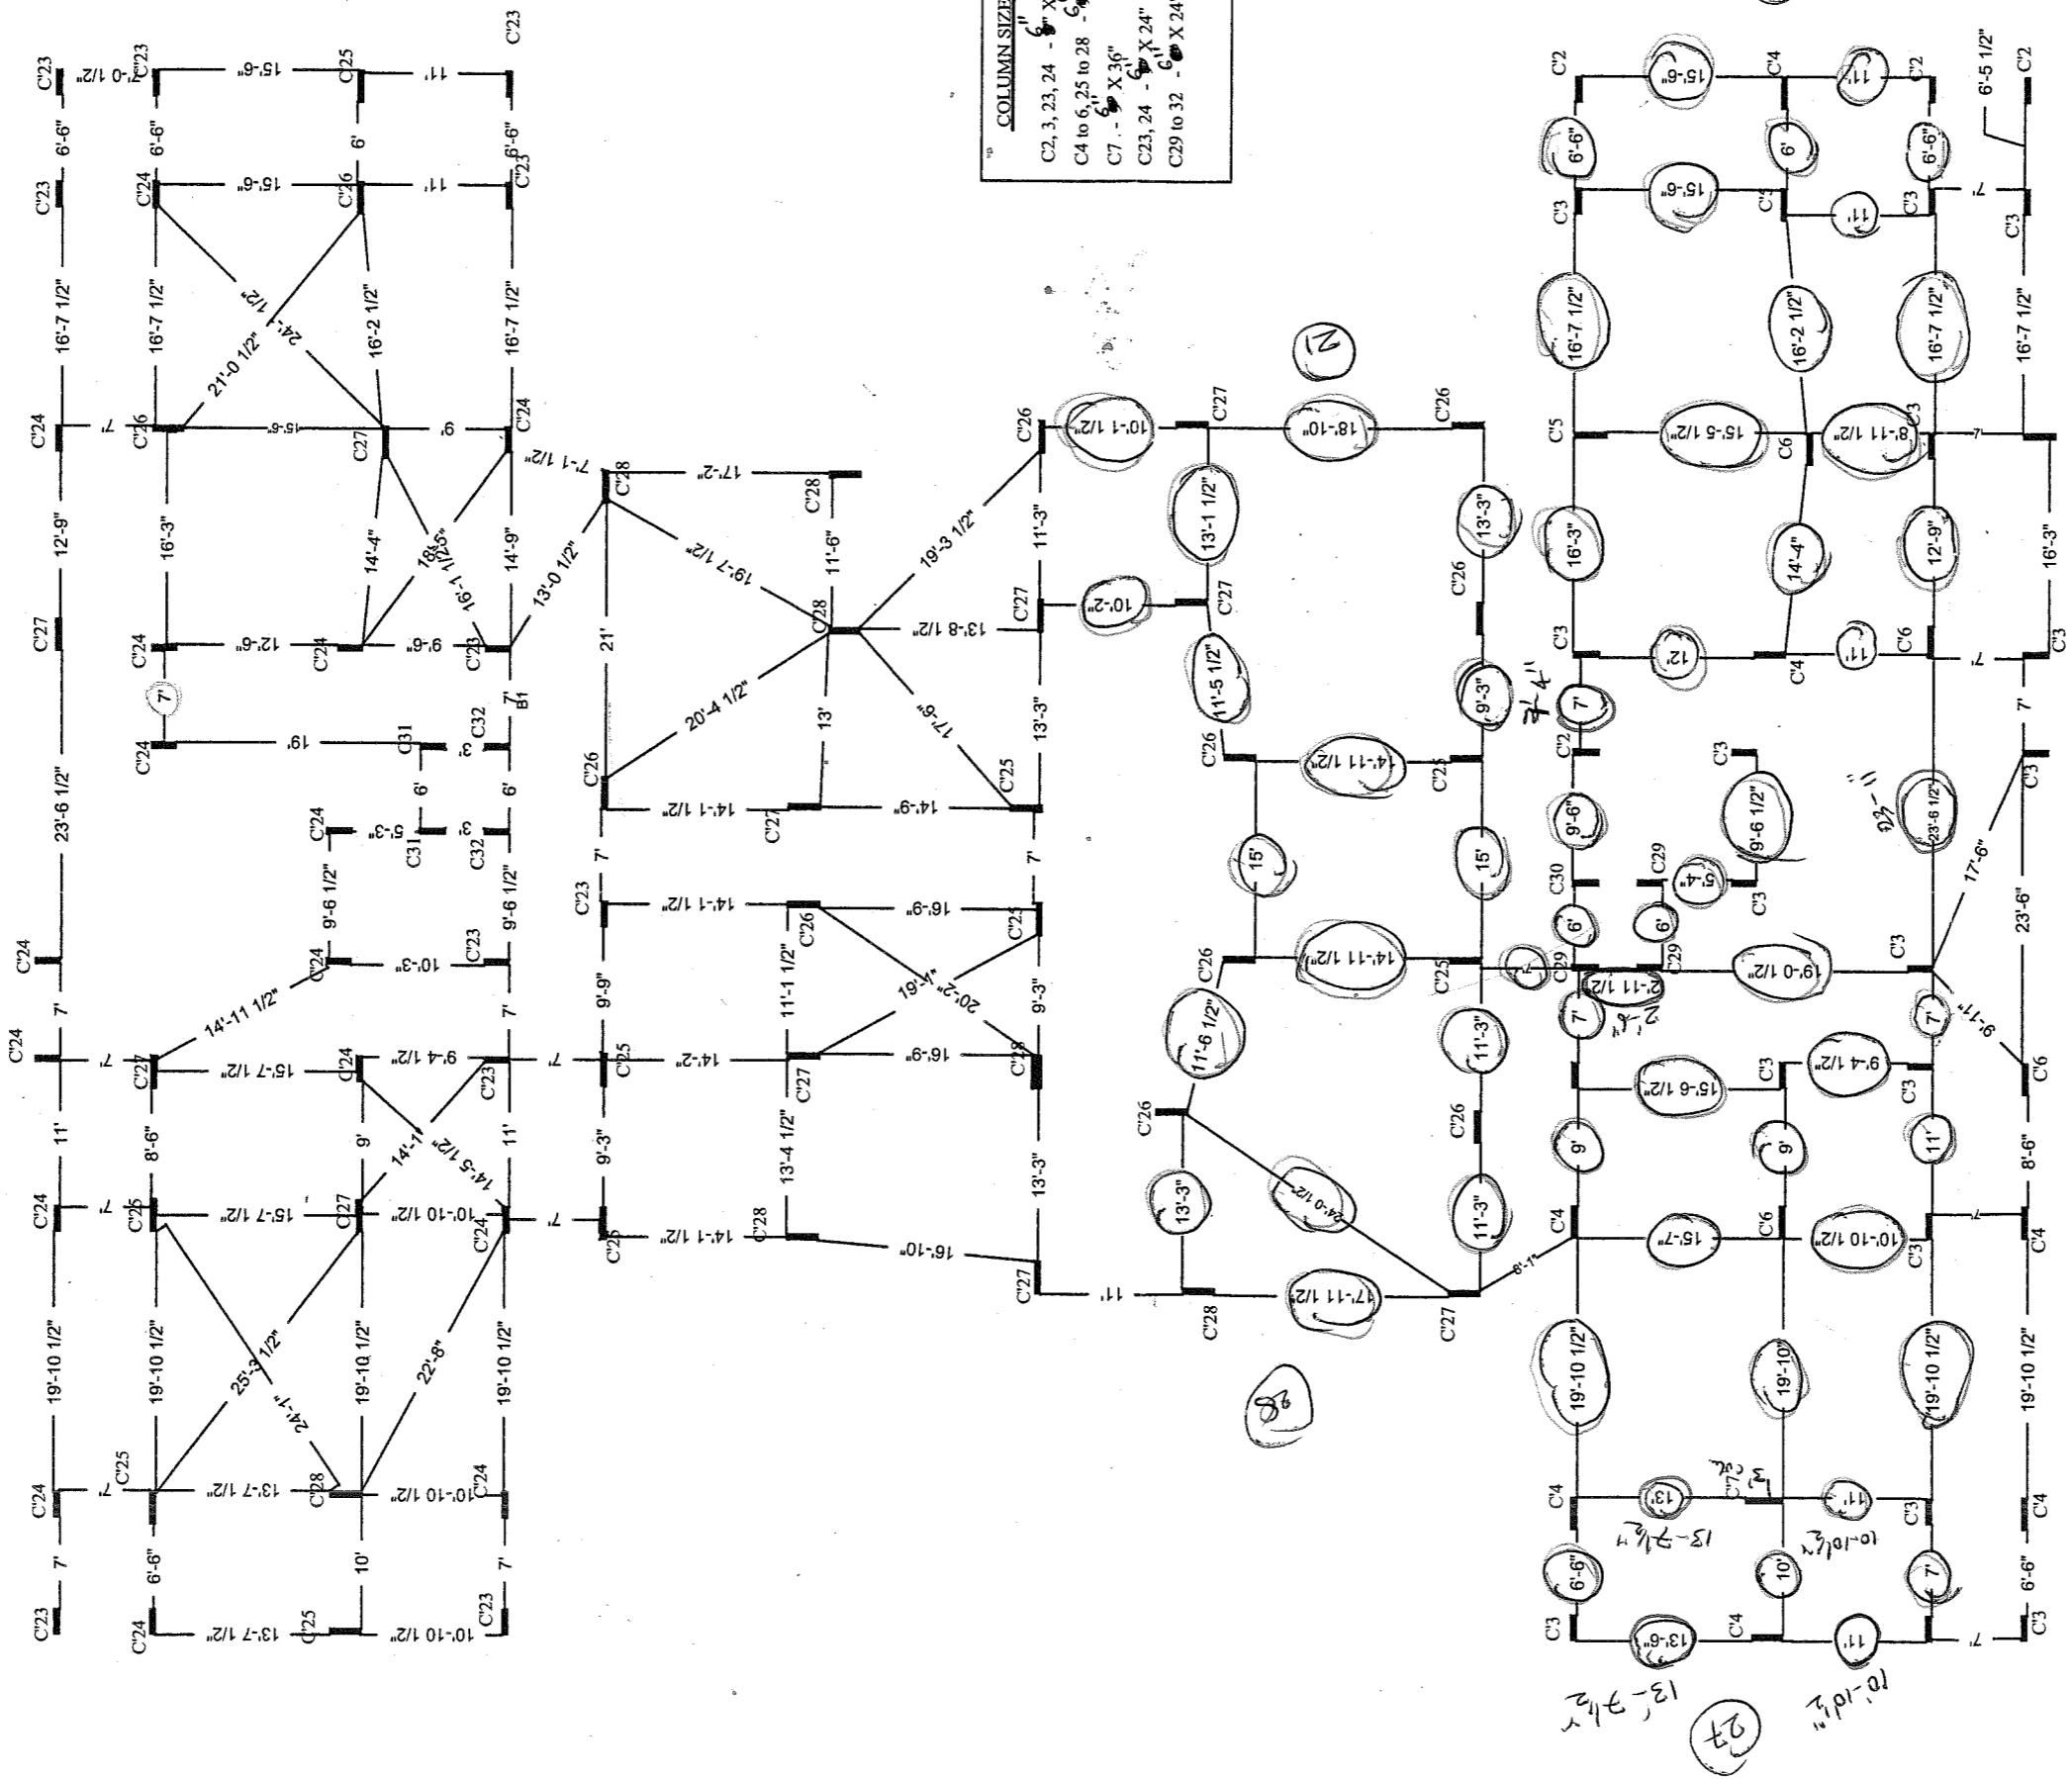


COLUMN SIZE
 C2, 3, 23, 24 - 6" X 24"
 C4 to 6, 25 to 28 - 6" X 30"
 C7 - 6" X 36"
 C23, 24 - 6" X 24"
 C29 to 32 - 6" X 24"

Note:- The Red colored Masked deviations are coming from Column 2

APPROVED BY
 10 SEP 2010
 CIVIL ENGINEER
 PROJECT DIRECTOR

Description	Direction	Owners & Developers:	Date:	Promoted by
TYPICAL COLUMN POSITION CHECK PLAN (BLOCK A), PART 3		Greenwood Estates.	10.09.10	Modi Properties & Investments Pvt. Ltd.
		Project Name & Phase :	Prepared By :	Phone:+91-40-66335551
		Greenwood Residency.	Approved By :	
			Scale :	N.T.S

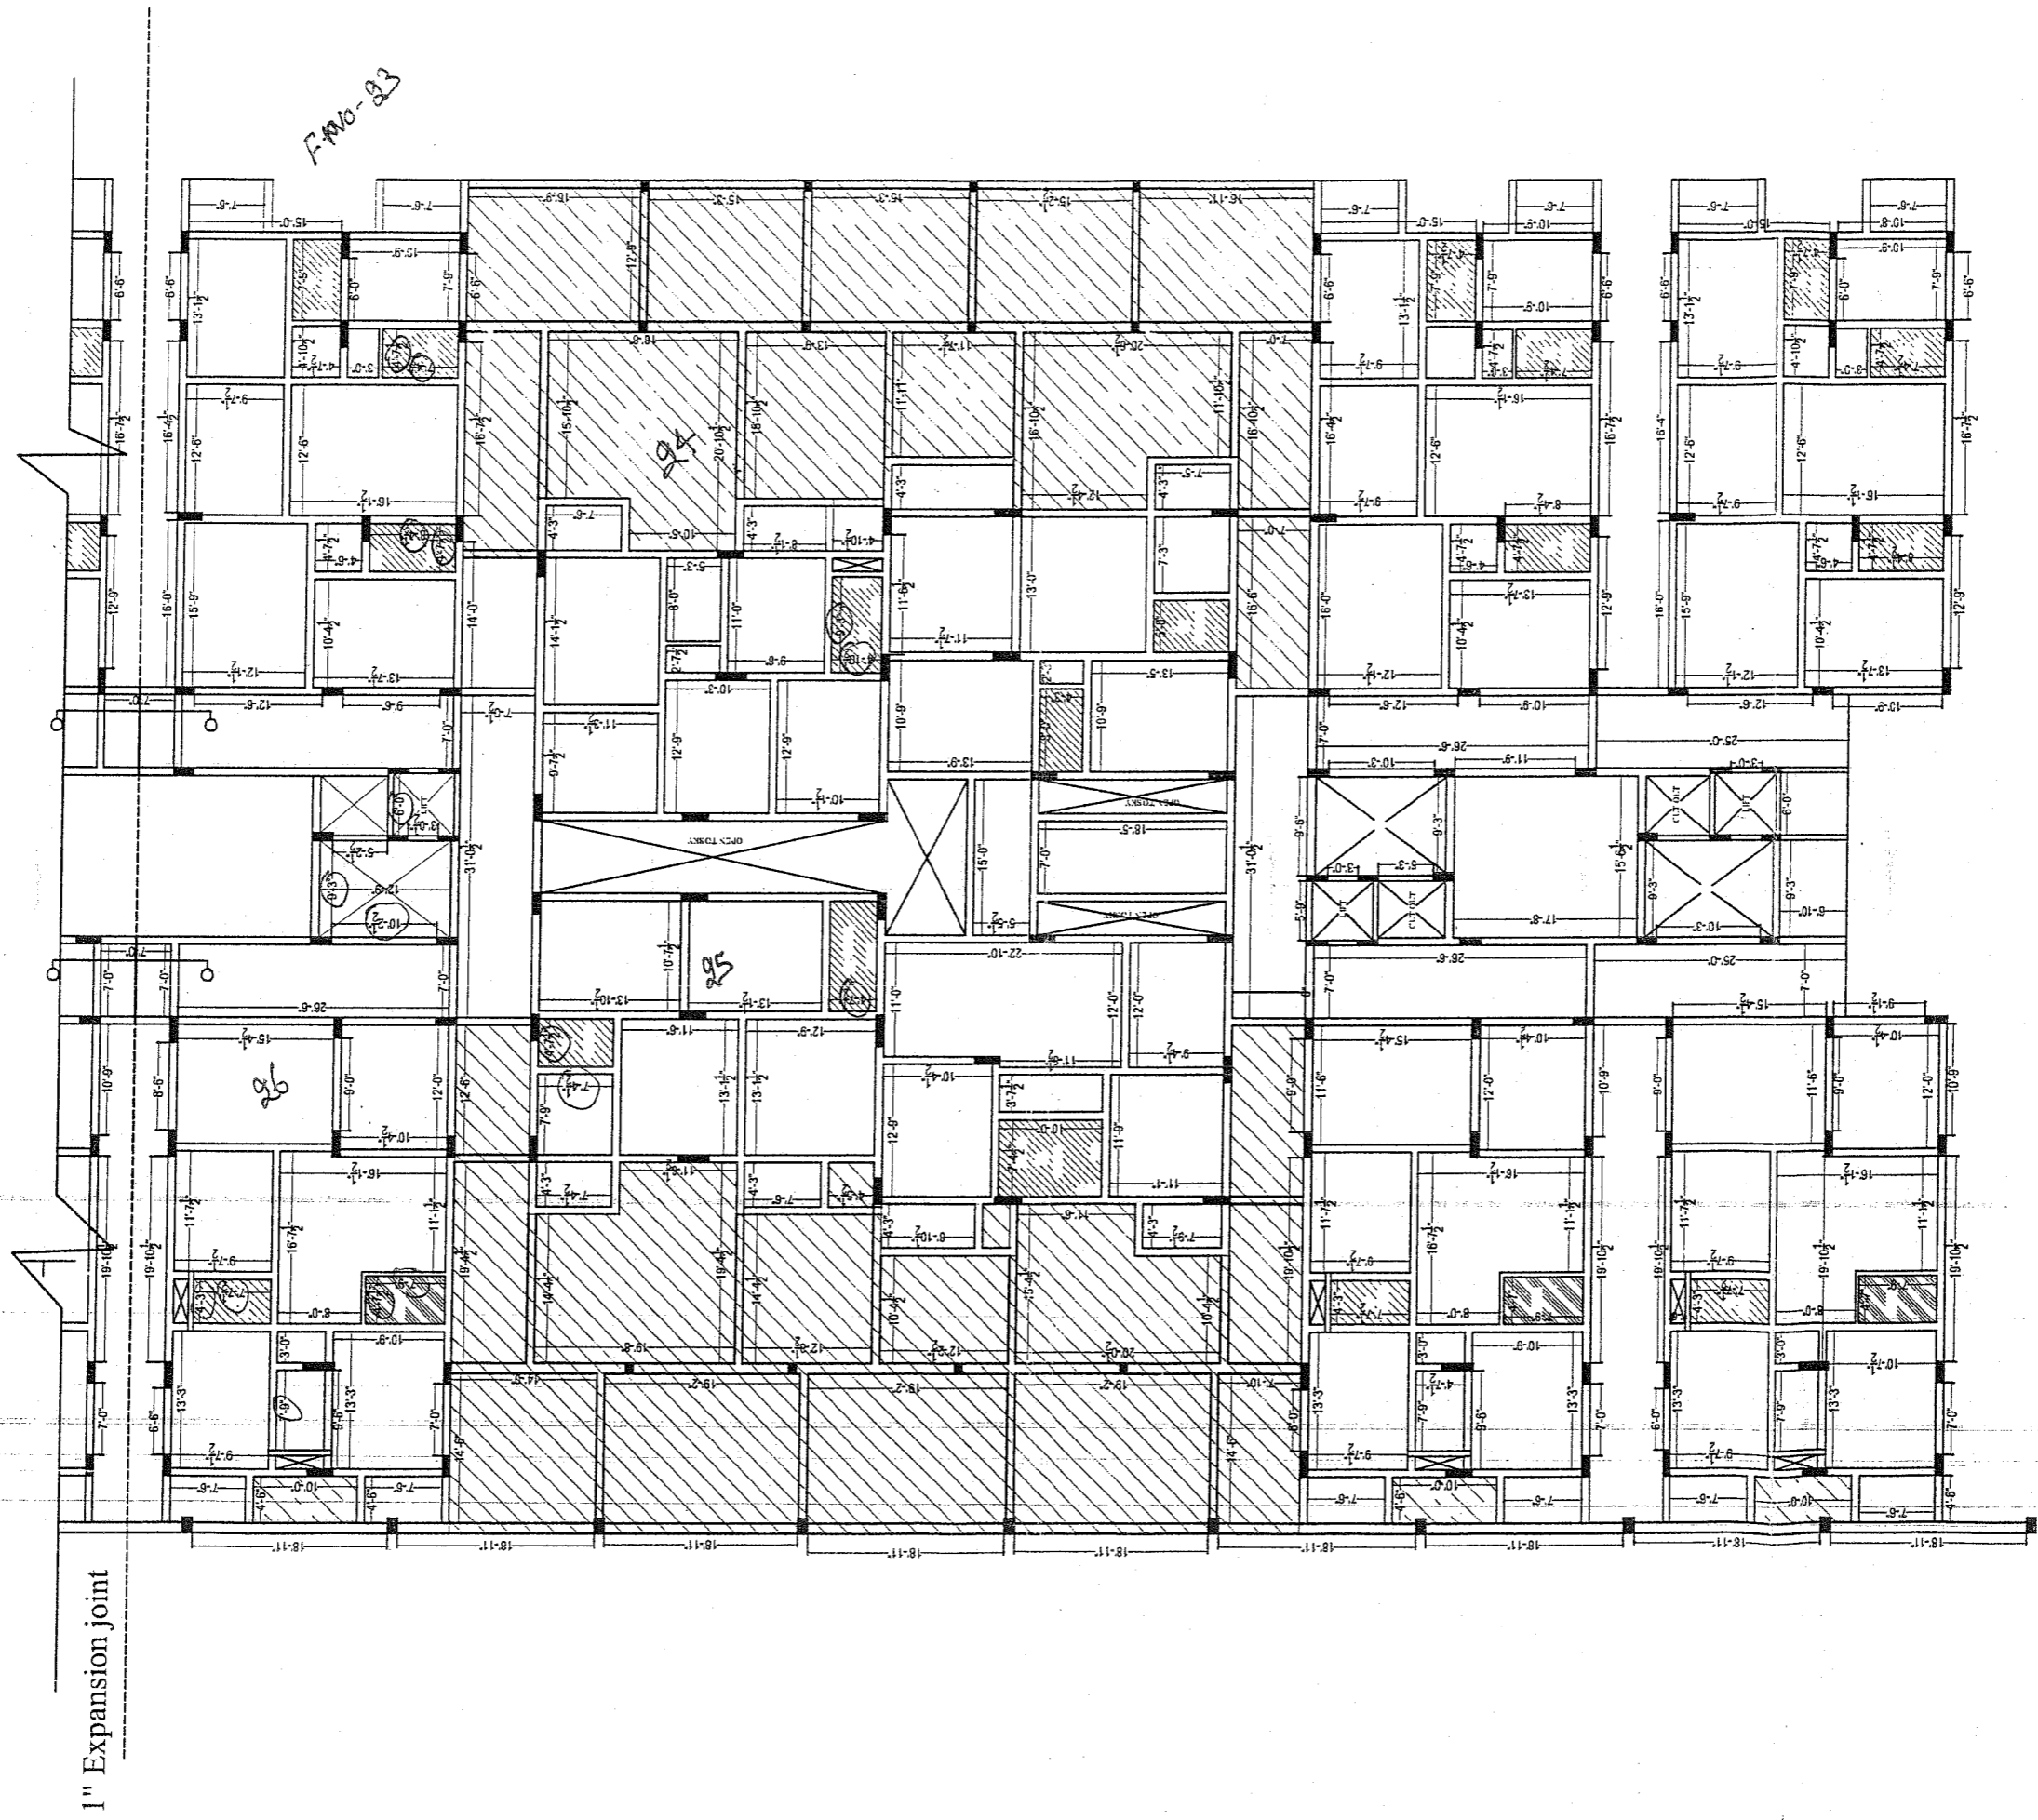


F.No-83

82


85

1" Expansion joint

Description	Greenwood Estates.	Owners & Developers :	Greenwood Estates.	Date :	30.08.2008	Promoted by	Modi Properties & Investments Pvt. Ltd.
	FIRST SLAB CHECK PLAN, BLOCK-A,(PART - 4)	Project Name & Phase :	Greenwood Residency.	Prepared By :	M.Naveen	Approved By :	Soham Modi
				Approved By :	Soham Modi	Scale :	N.T.S
							Phone:491-40-66335551

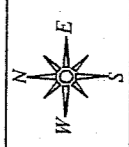

APPROVED BY
 30 AUG 2008
 SOHAM MODI
 MANAGING DIRECTOR

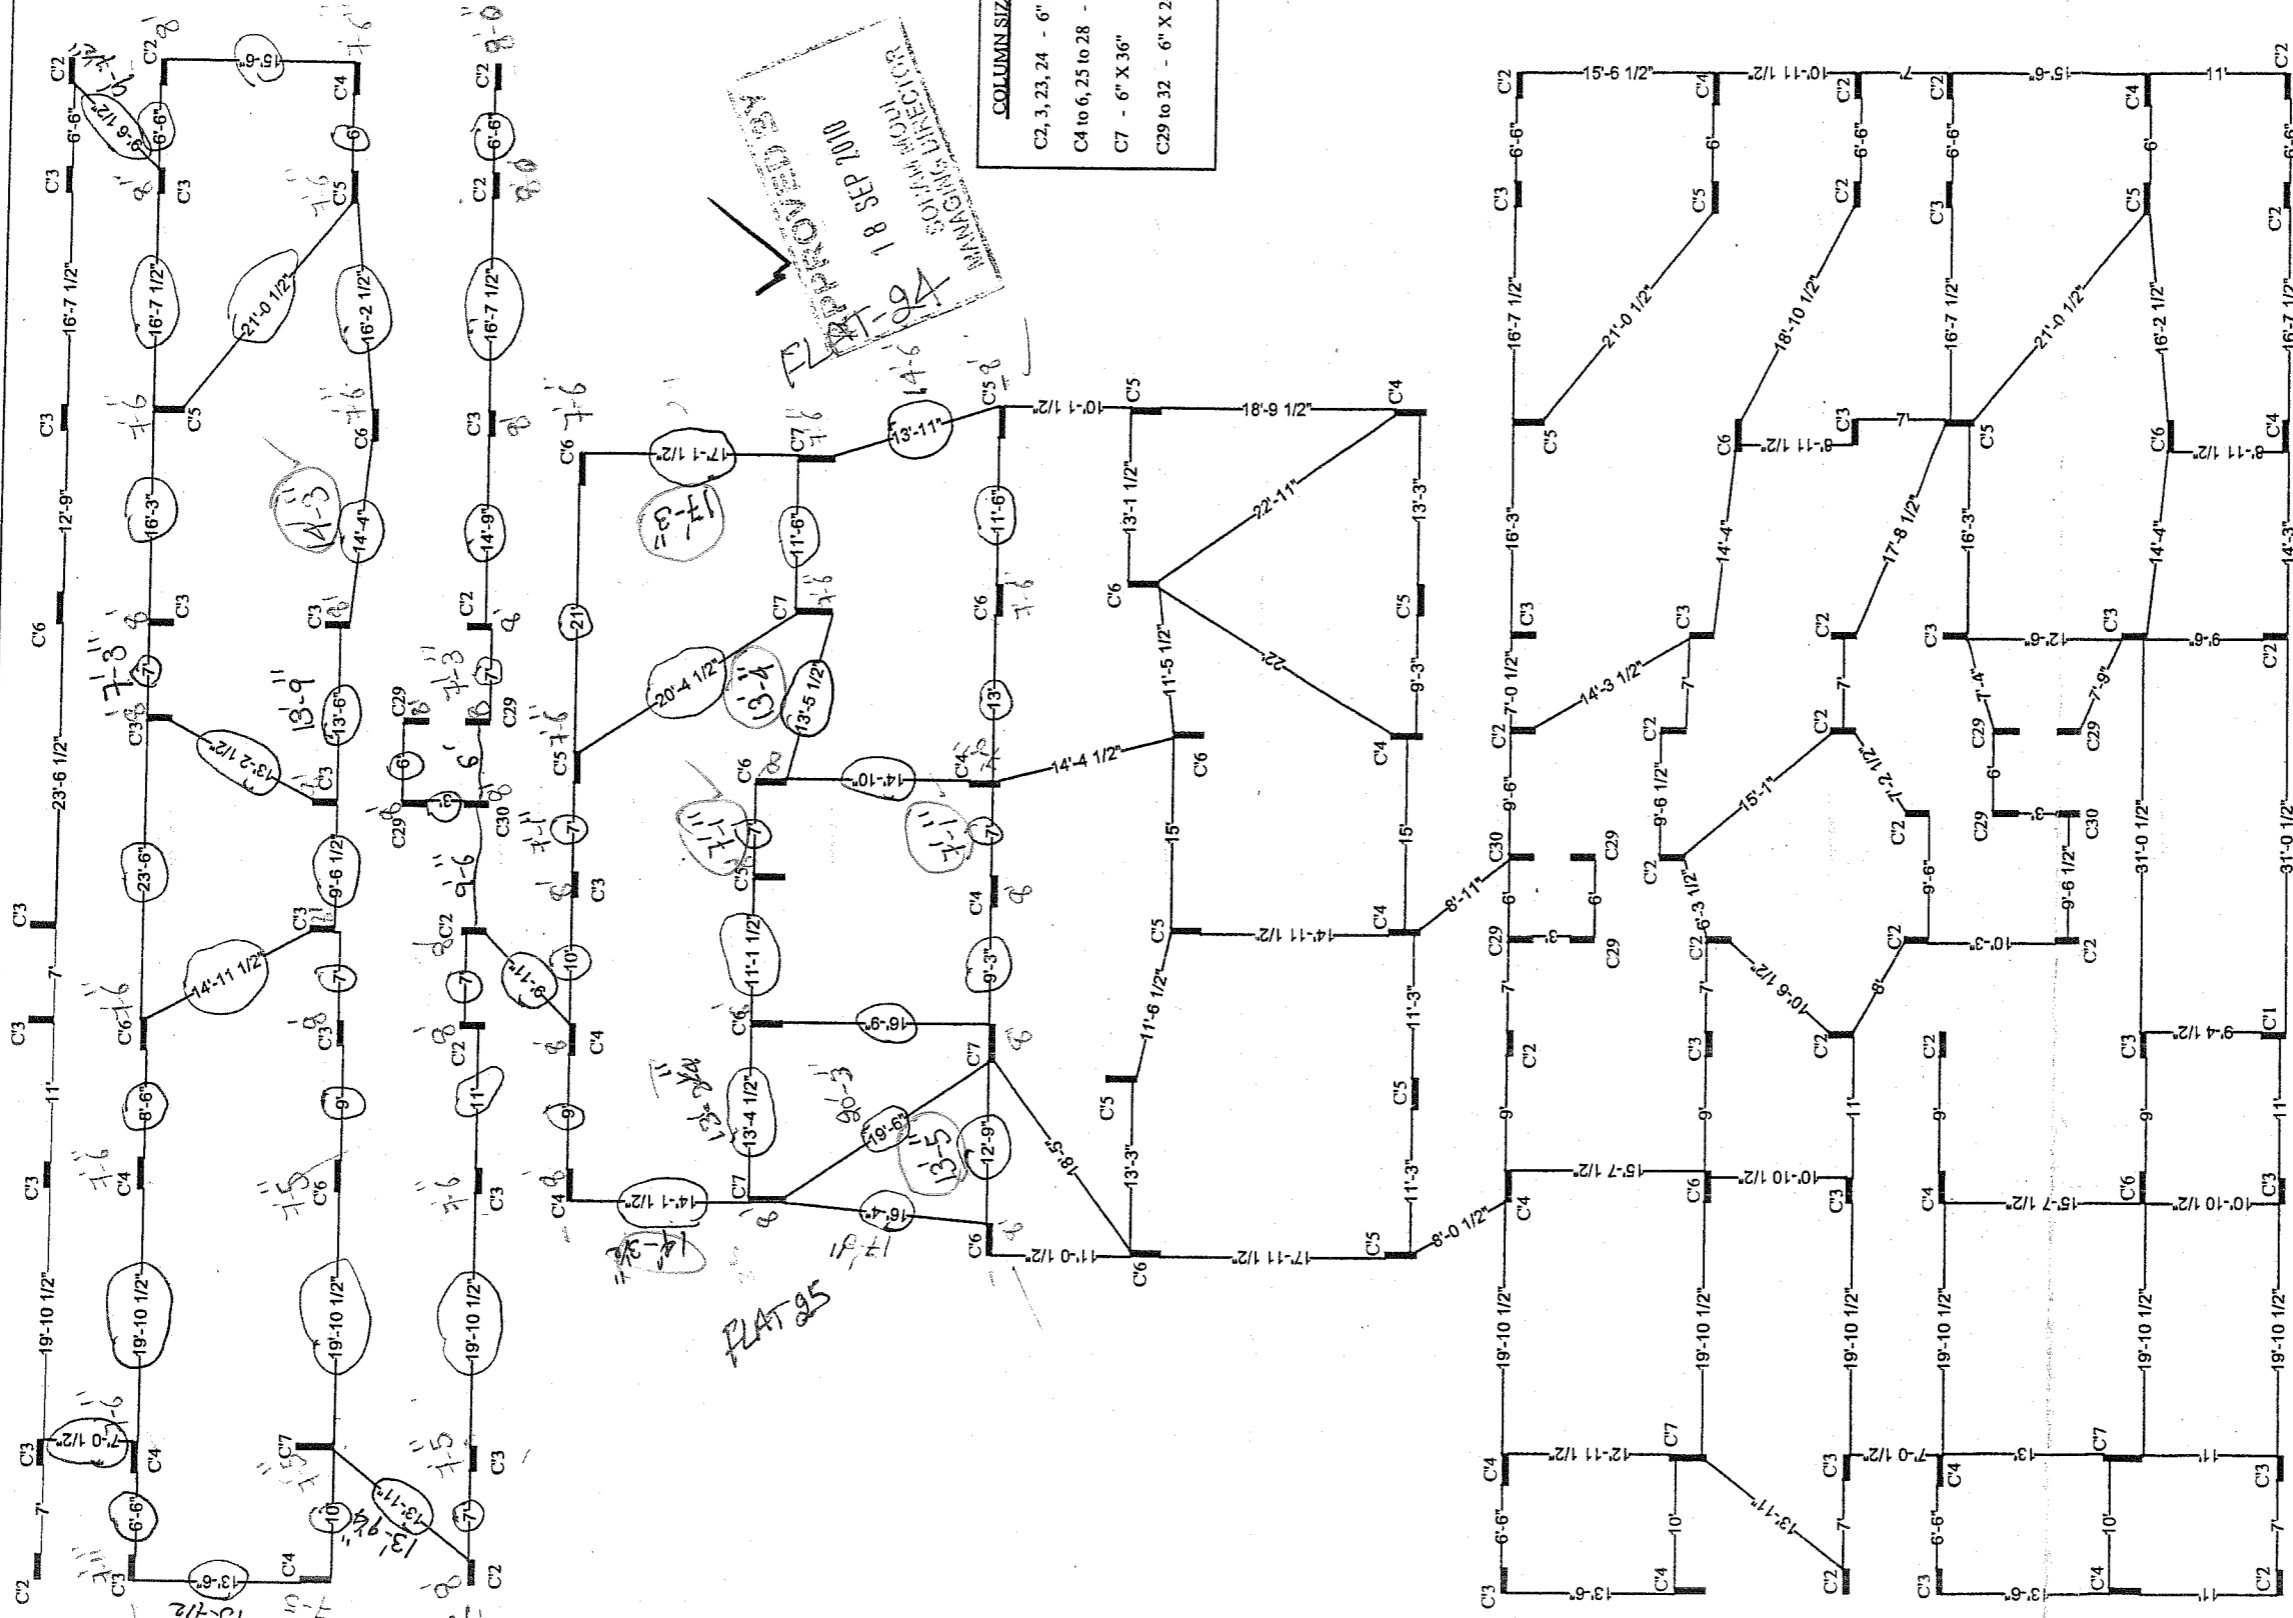


APPROVED BY
 18 SEP 2010
 SOHAM MODI
 WARRING ENGINEER

COLUMN SIZE
 C2, 3, 23, 24 - 6" X 24"
 C4 to 6, 25 to 28 - 6" X 30"
 C7 - 6" X 36"
 C29 to 32 - 6" X 24"

Description


TYPICAL COLUMN POSITION
 CHECK PLAN (BLOCK A), PART 4

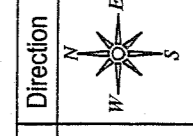


Owners & Developers :
 Greenwood Estates.
 Project Name & Phase :
 Greenwood Residency.

Date :
 17.09.10
 Prepared By :
 M.Nagalaxmi
 Approved By :
 Soham Modi
 Scale :
 N.T.S


Promoted by
 Modi Properties &
 Investments Pvt. Ltd.
 Phone:+91-40-66335551

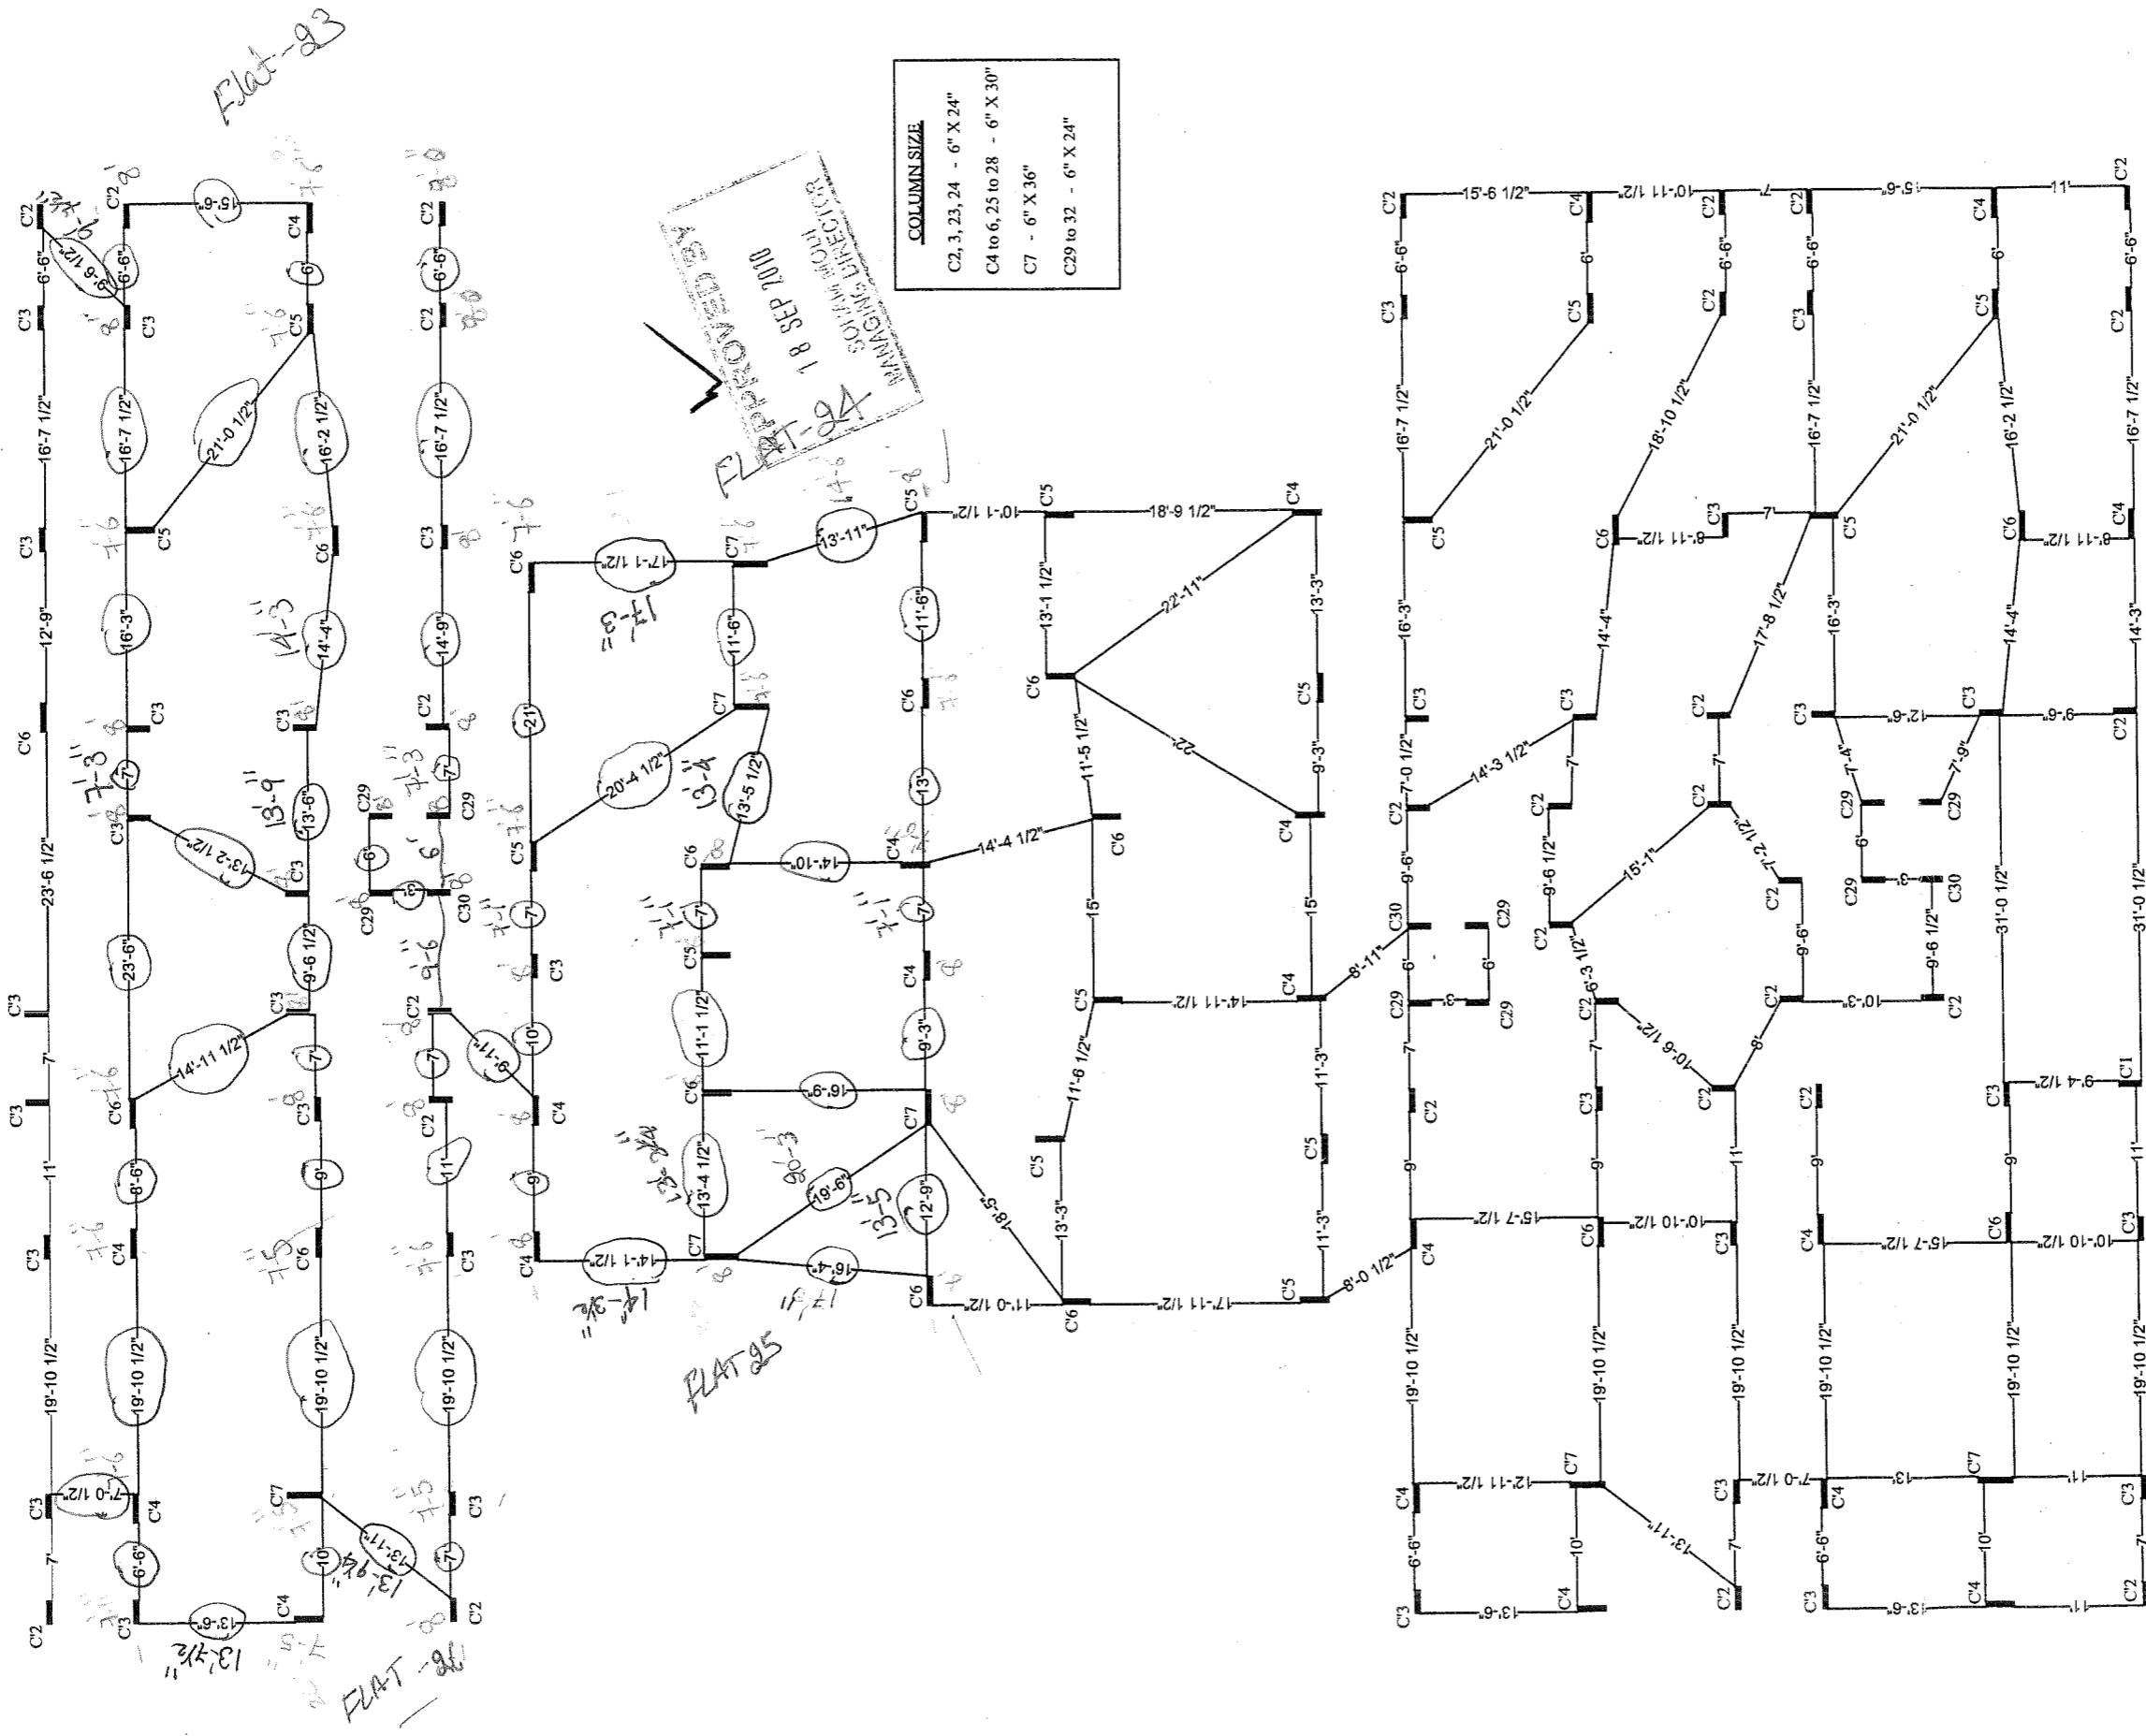

Description	Greenwood Estates.	Owners & Developers :	17.09.10	Date :	Promoted by
	TYPICAL COLUMN POSITION CHECK PLAN (BLOCK A), PART 4	Greenwood Residency.	M.Nagalaxmi	Prepared By :	Modi Properties & Investments Pvt. Ltd.
			Soham Modi	Approved By :	Phone:+91-40-66335551
			N.T.S	Scale :	

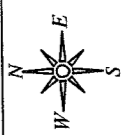

Greenwood Residency.

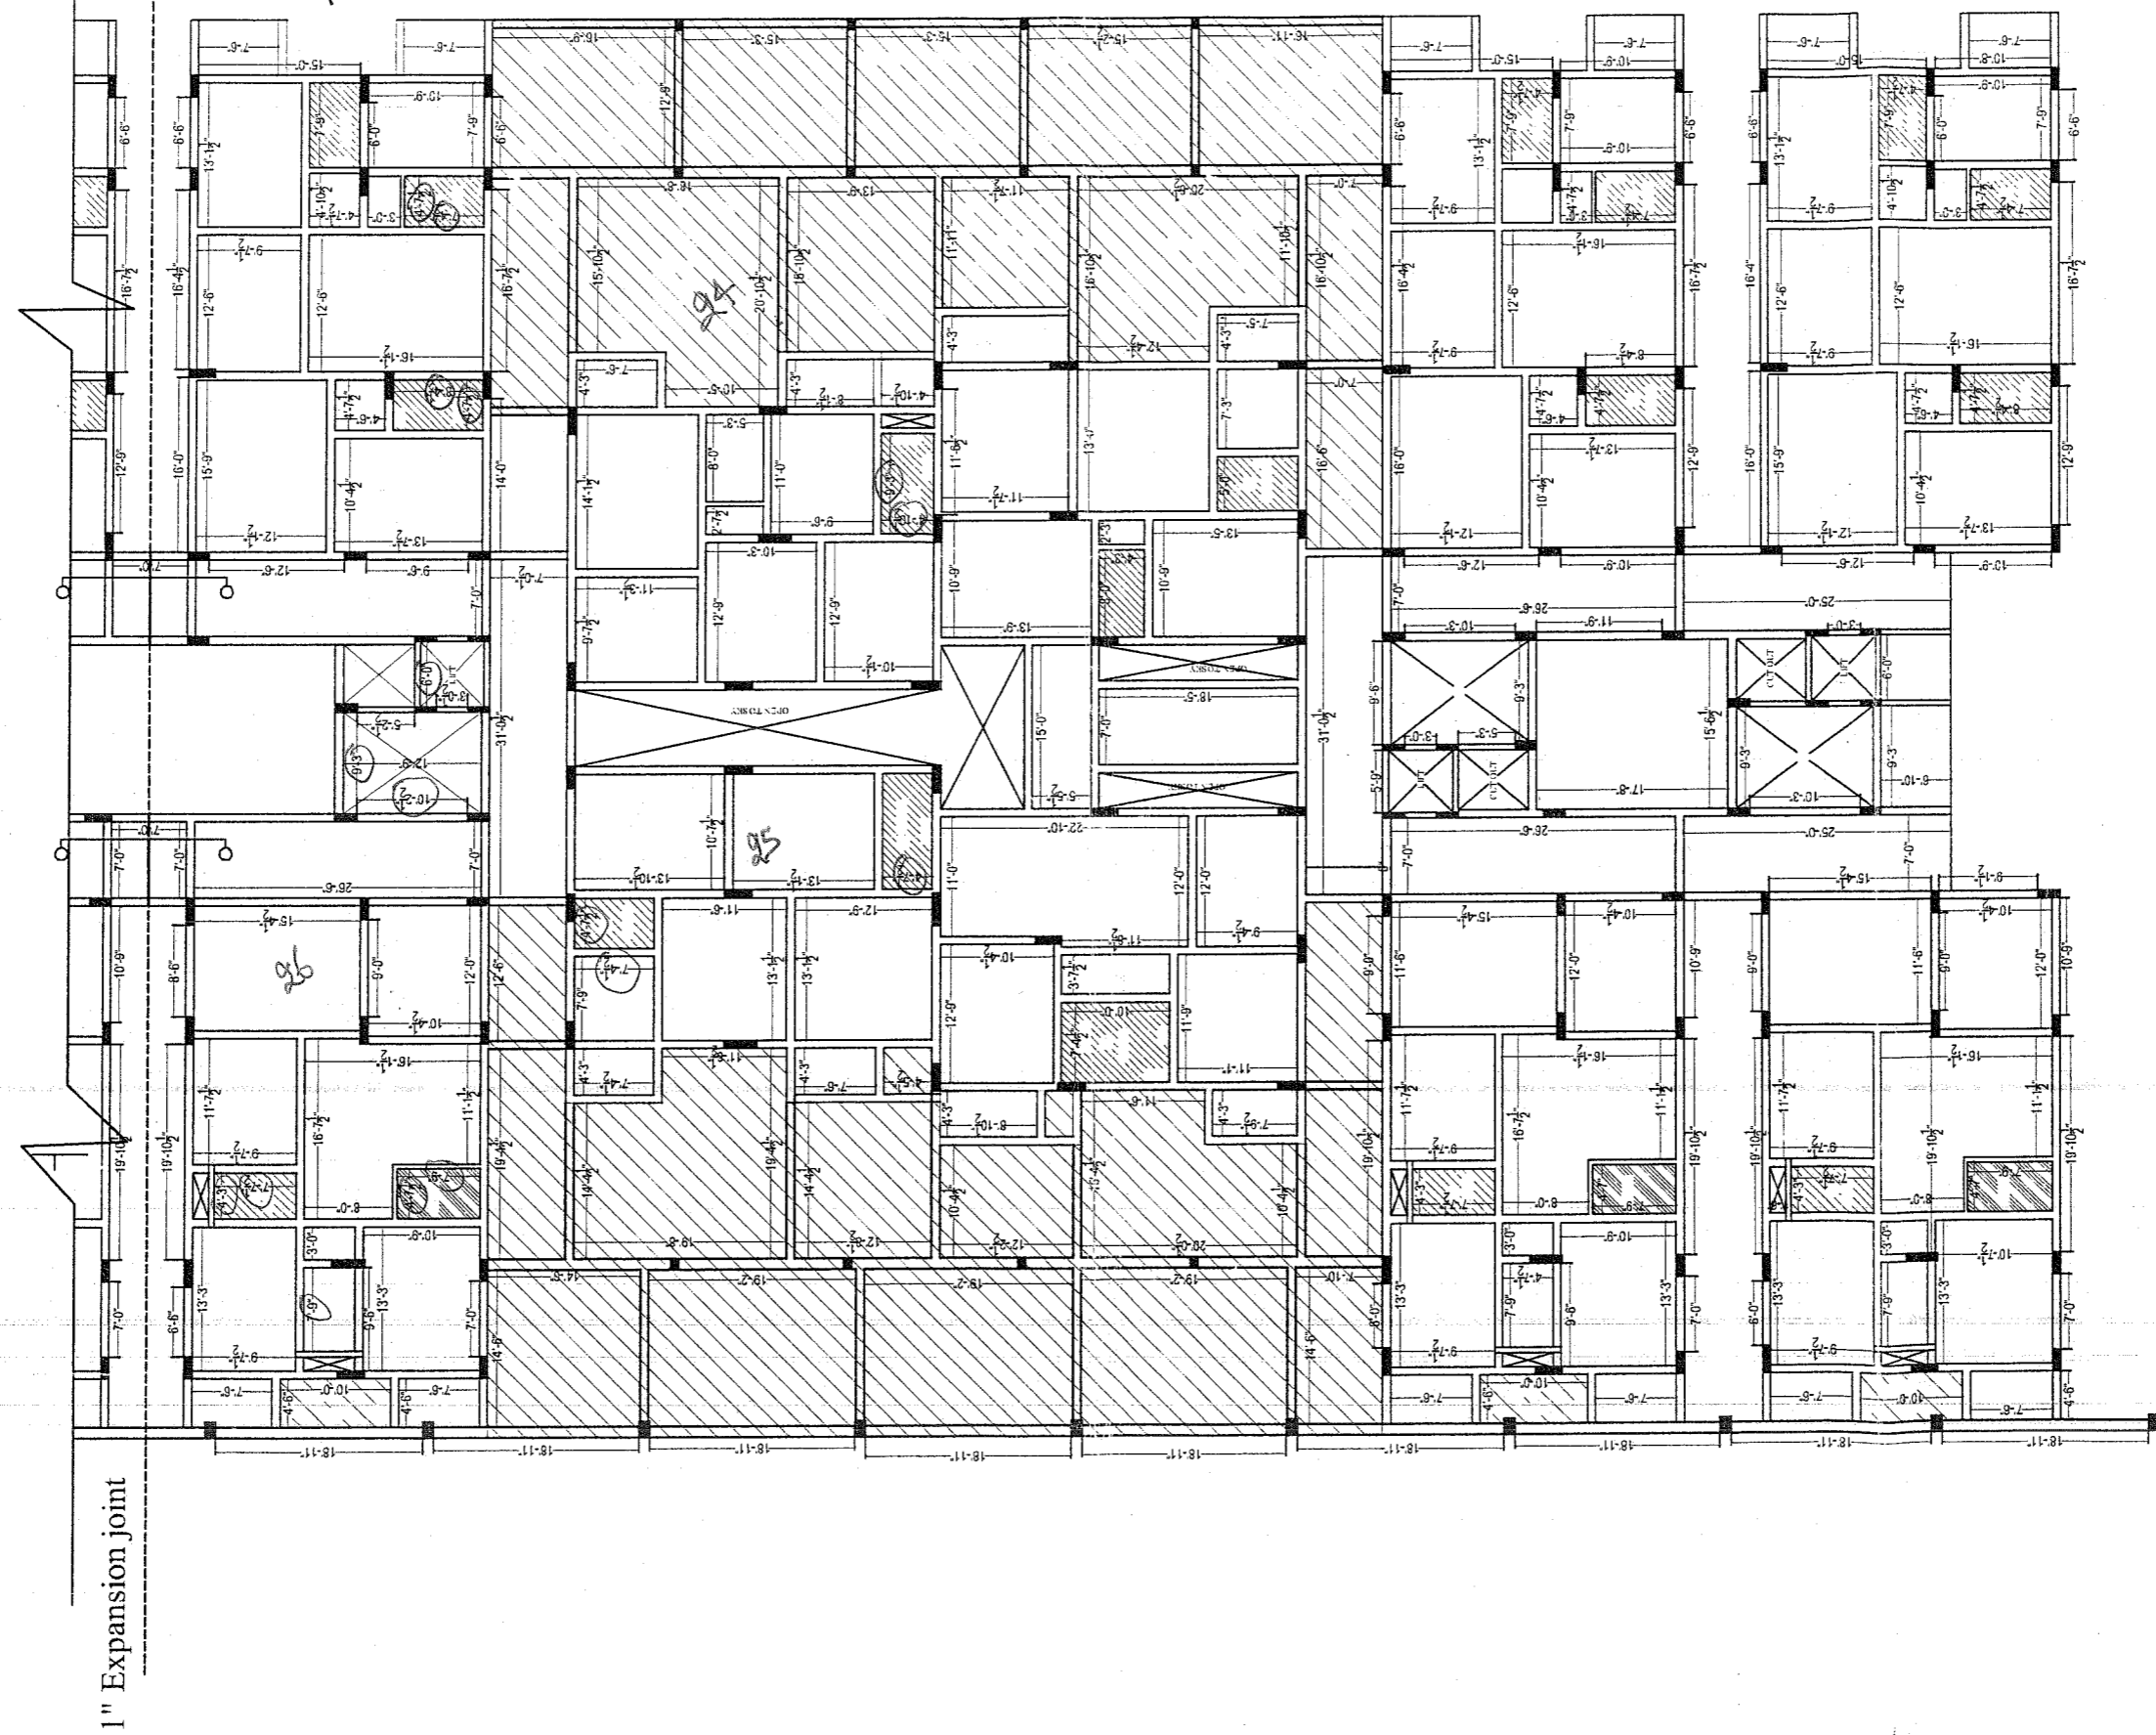


F-100-23

1" Expansion joint

Description	Direction	Owners & Developers :	Date :	30.08.2008	Promoted by
FIRST SLAB CHECK PLAN, BLOCK-A,(PART -4)		Greenwood Estates.	Prepared By :	M.Naveen	Modi Properties &
		Project Name & Phase :	Approved By :	Soham Modi	Investments Pvt. Ltd.
		Greenwood Residency.	Scale :	N.T.S	Phone#91-40-66335551


APPROVED BY
 30 AUG 2008
 SOHAM MODI
 MANAGING DIRECTOR

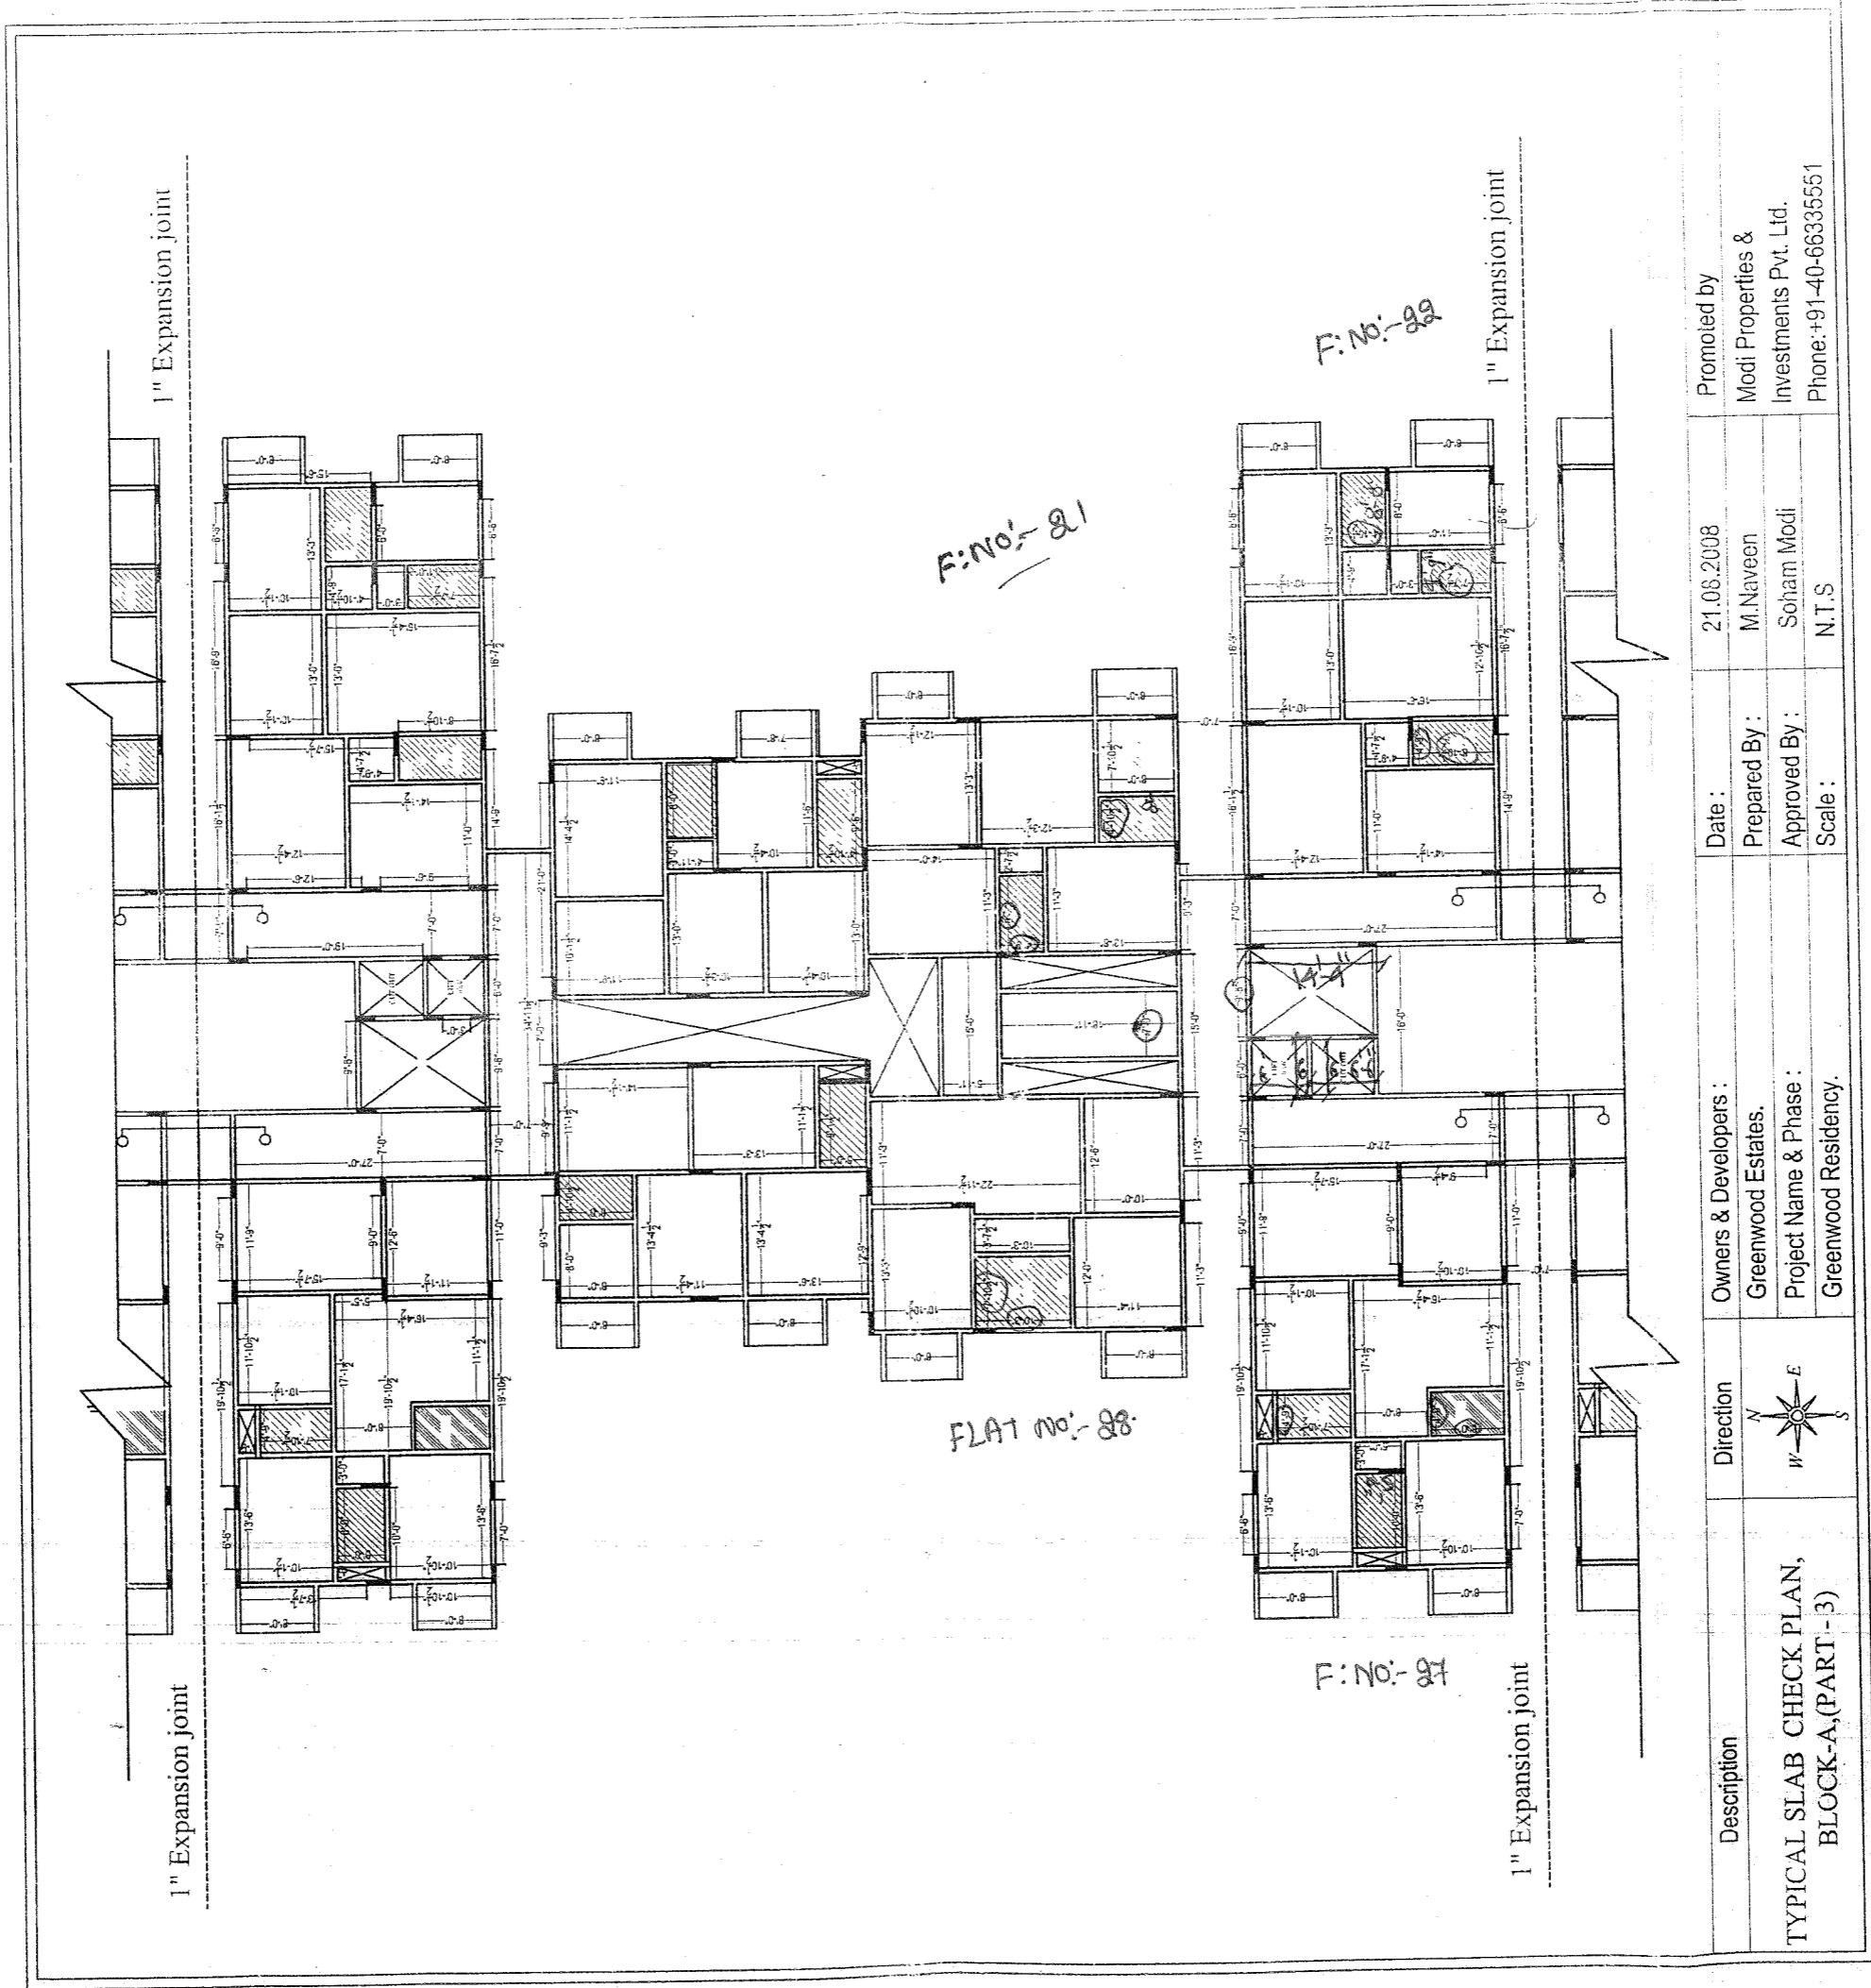

Promoted by
 Modi Properties &
 Investments Pvt. Ltd.
 Phone: +91-40-66335551

Date : 21.06.2008
 Prepared By : M.Naveen
 Approved By : Soham Modi
 Scale : N.T.S


Owners & Developers :
 Greenwood Estates.
 Project Name & Phase :
 Greenwood Residency.

 

Description
 TYPICAL SLAB CHECK PLAN,
 BLOCK-A,(PART - 3)

APPROVED BY
 21.06.2008
 SOHAM MODI
 MANAGING DIRECTOR

1" Expansion joint

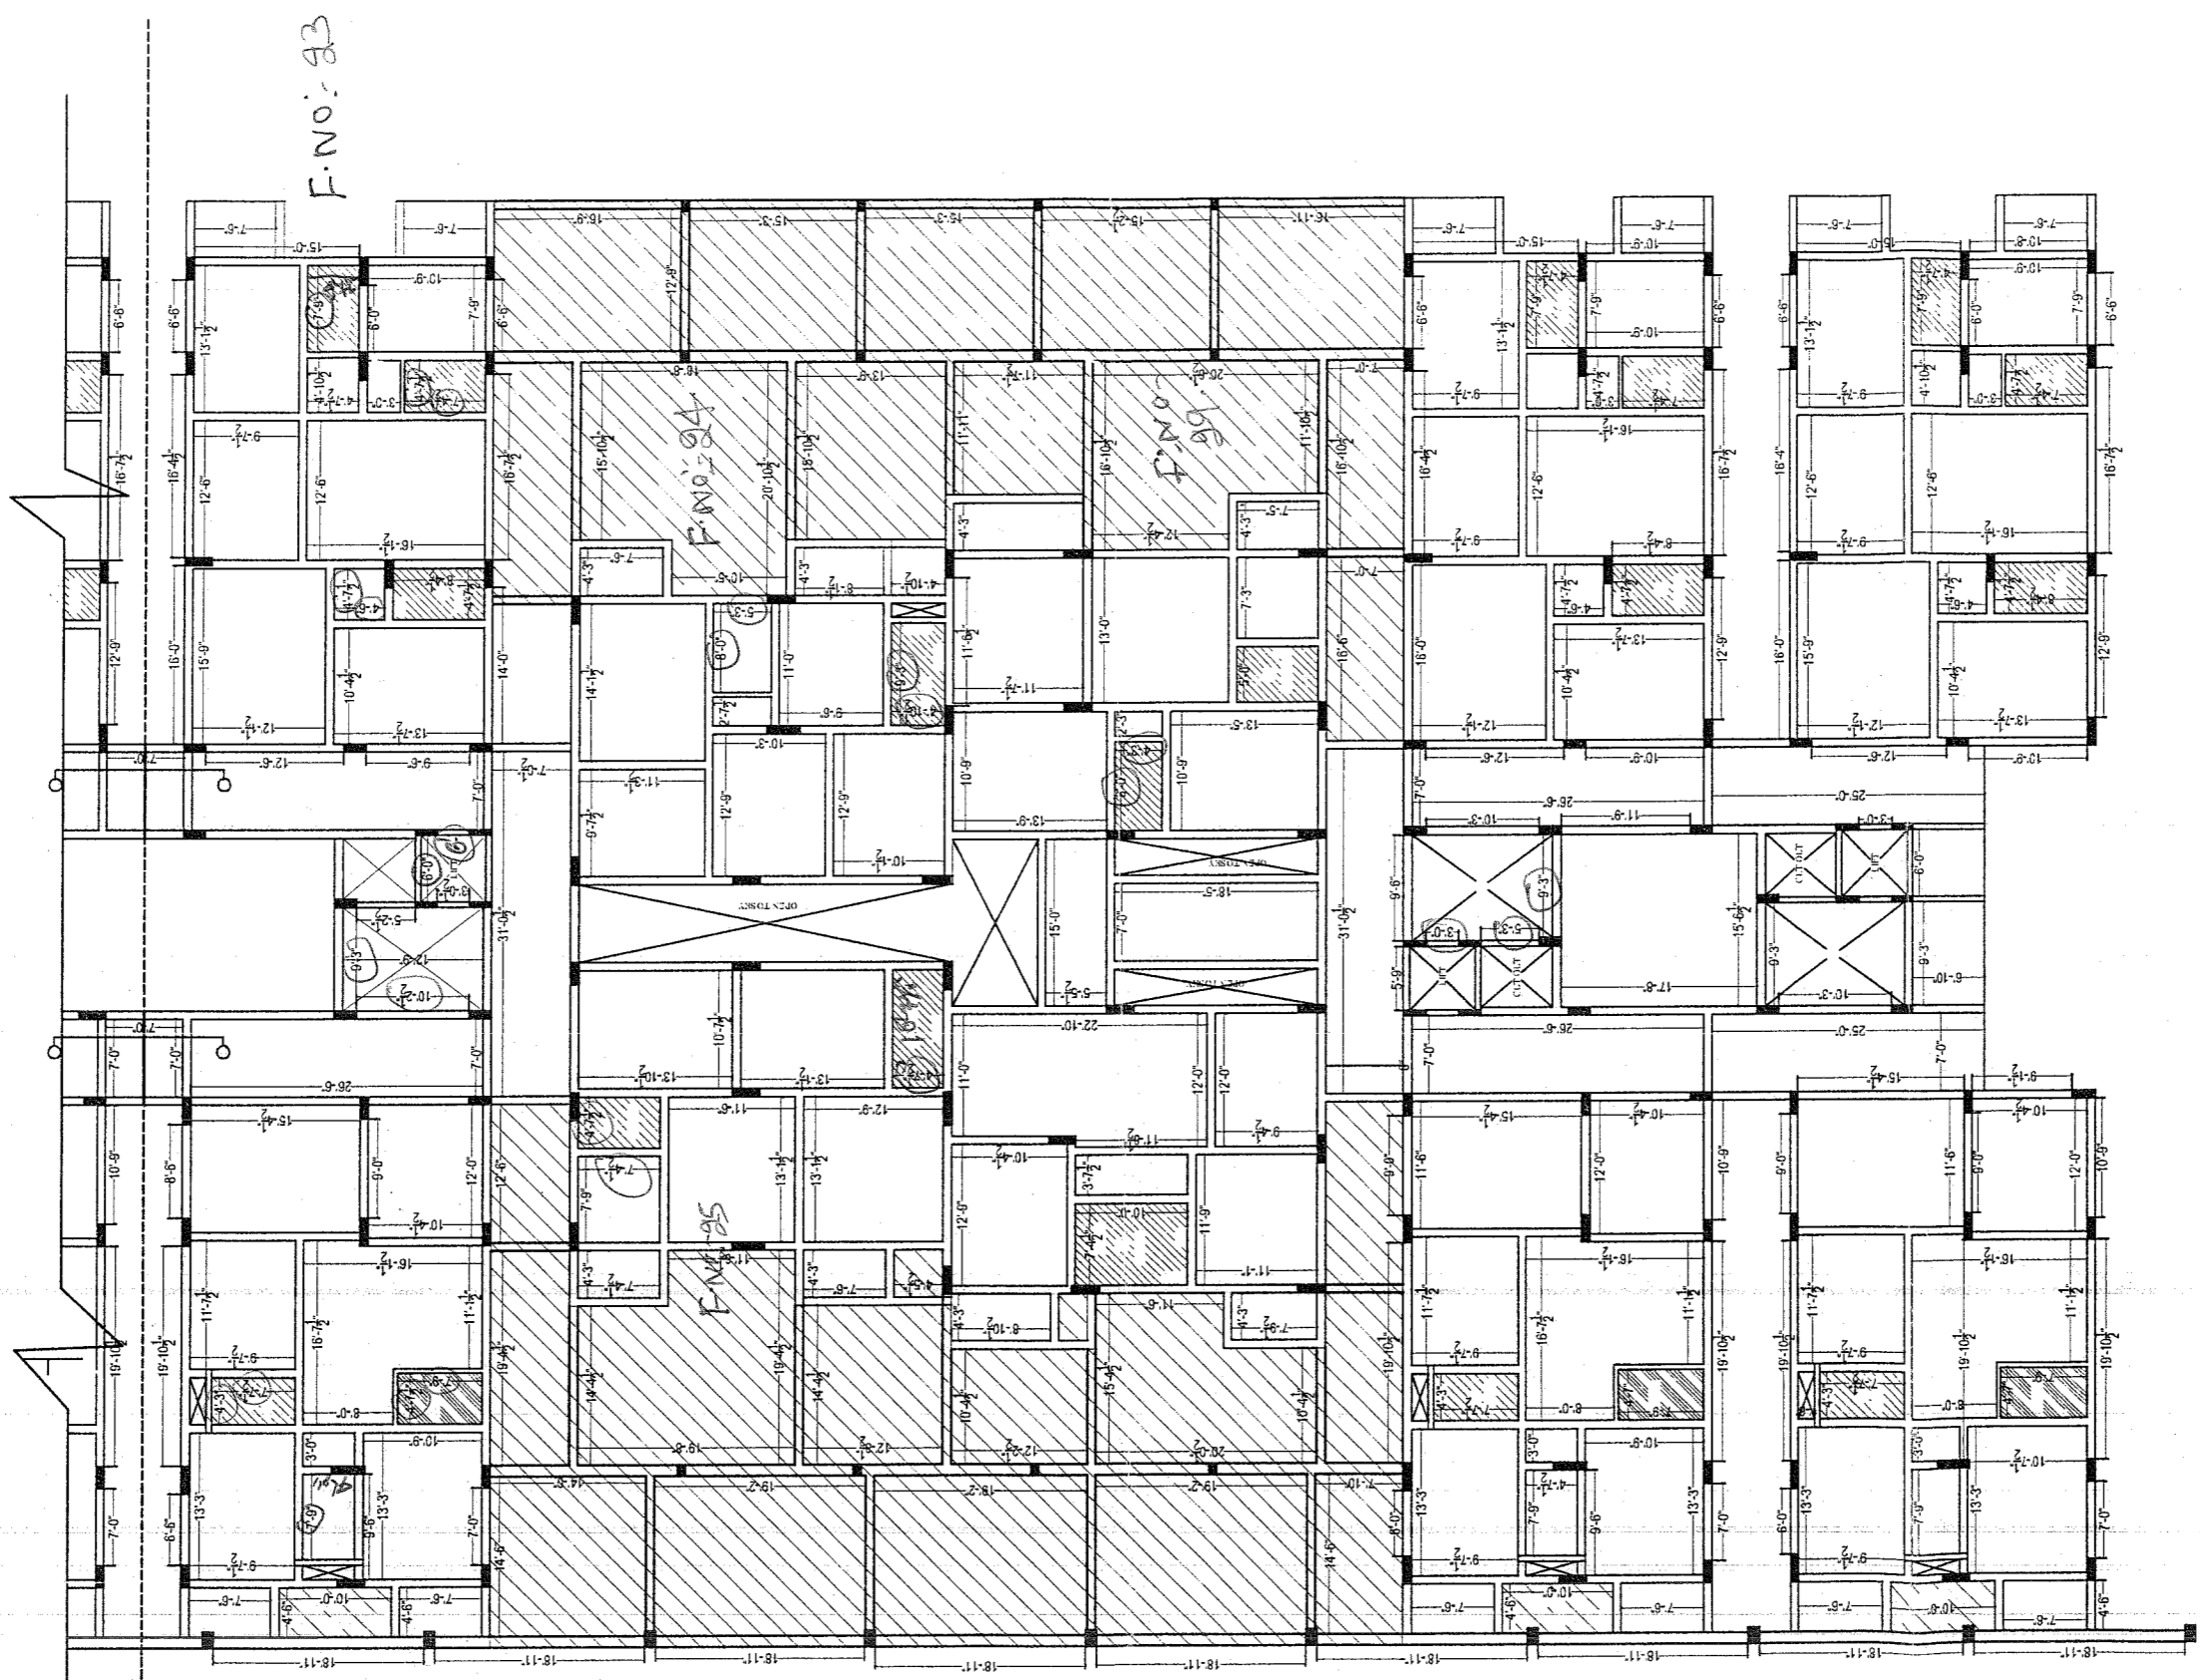

F.No. 96

F.No. 93


F.No. 95

F.No. 94

F.No. 97

Description	Direction	Owners & Developers :	Date :	Promoted by
FIRST SLAB CHECK PLAN, BLOCK-A, (PART - 4)		Greenwood Estates.	30.08.2008	Modi Properties & Investments Pvt. Ltd.
		Project Name & Phase :	Prepared By :	Phone: 491-40-66335551
		Greenwood Residency.	Approved By : Scale :	M.Naveen Soham Modi N.T.S

APPROVED BY
30 AUG 2008
SOHAM MODI
MANAGING DIRECTOR


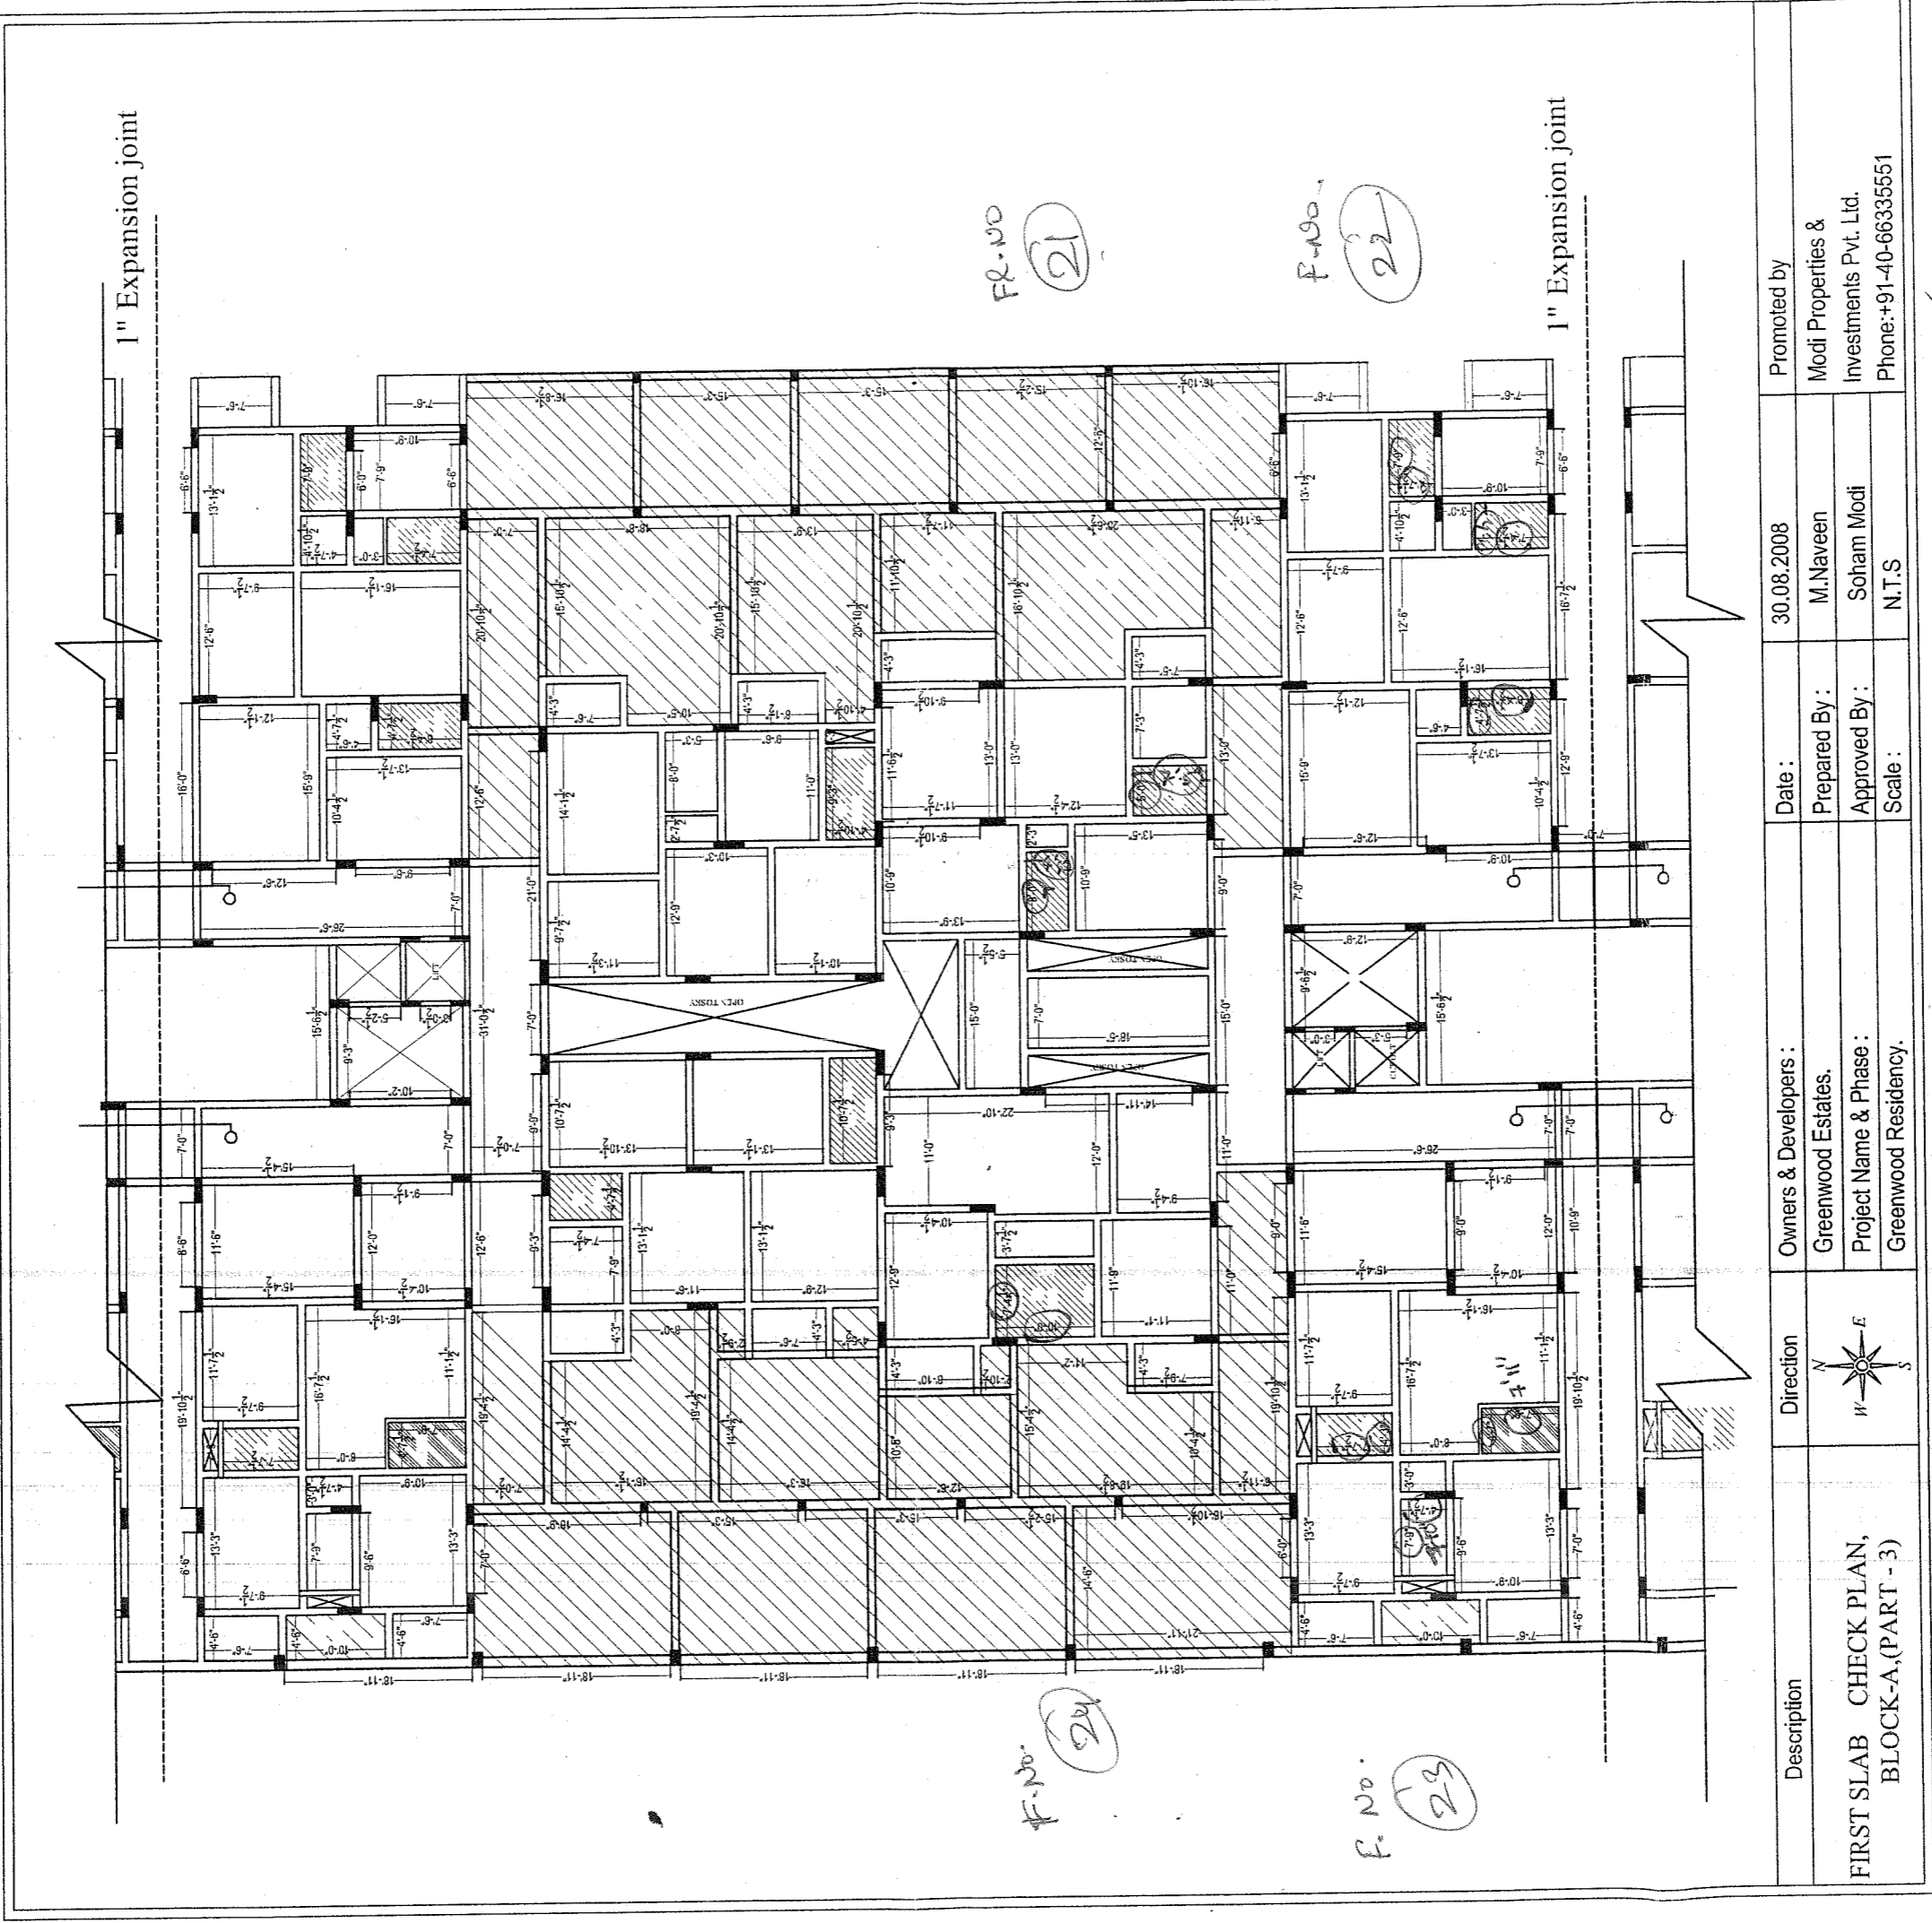


Description FIRST SLAB CHECK PLAN, BLOCK-A, (PART - 3)	Direction	Owners & Developers :	Date :	Promoted by	
		Greenwood Estates.	30.08.2008	Modi Properties &	
		Project Name & Phase :	Prepared By :	M.Naveen	Investments Pvt. Ltd.
		Greenwood Residency.	Approved By :	Soham Modi	Phone:+91-40-66335551
		Scale :	N.T.S		

APPROVED BY

30 AUG 2008



SOHAM MODI
MANAGING DIRECTOR

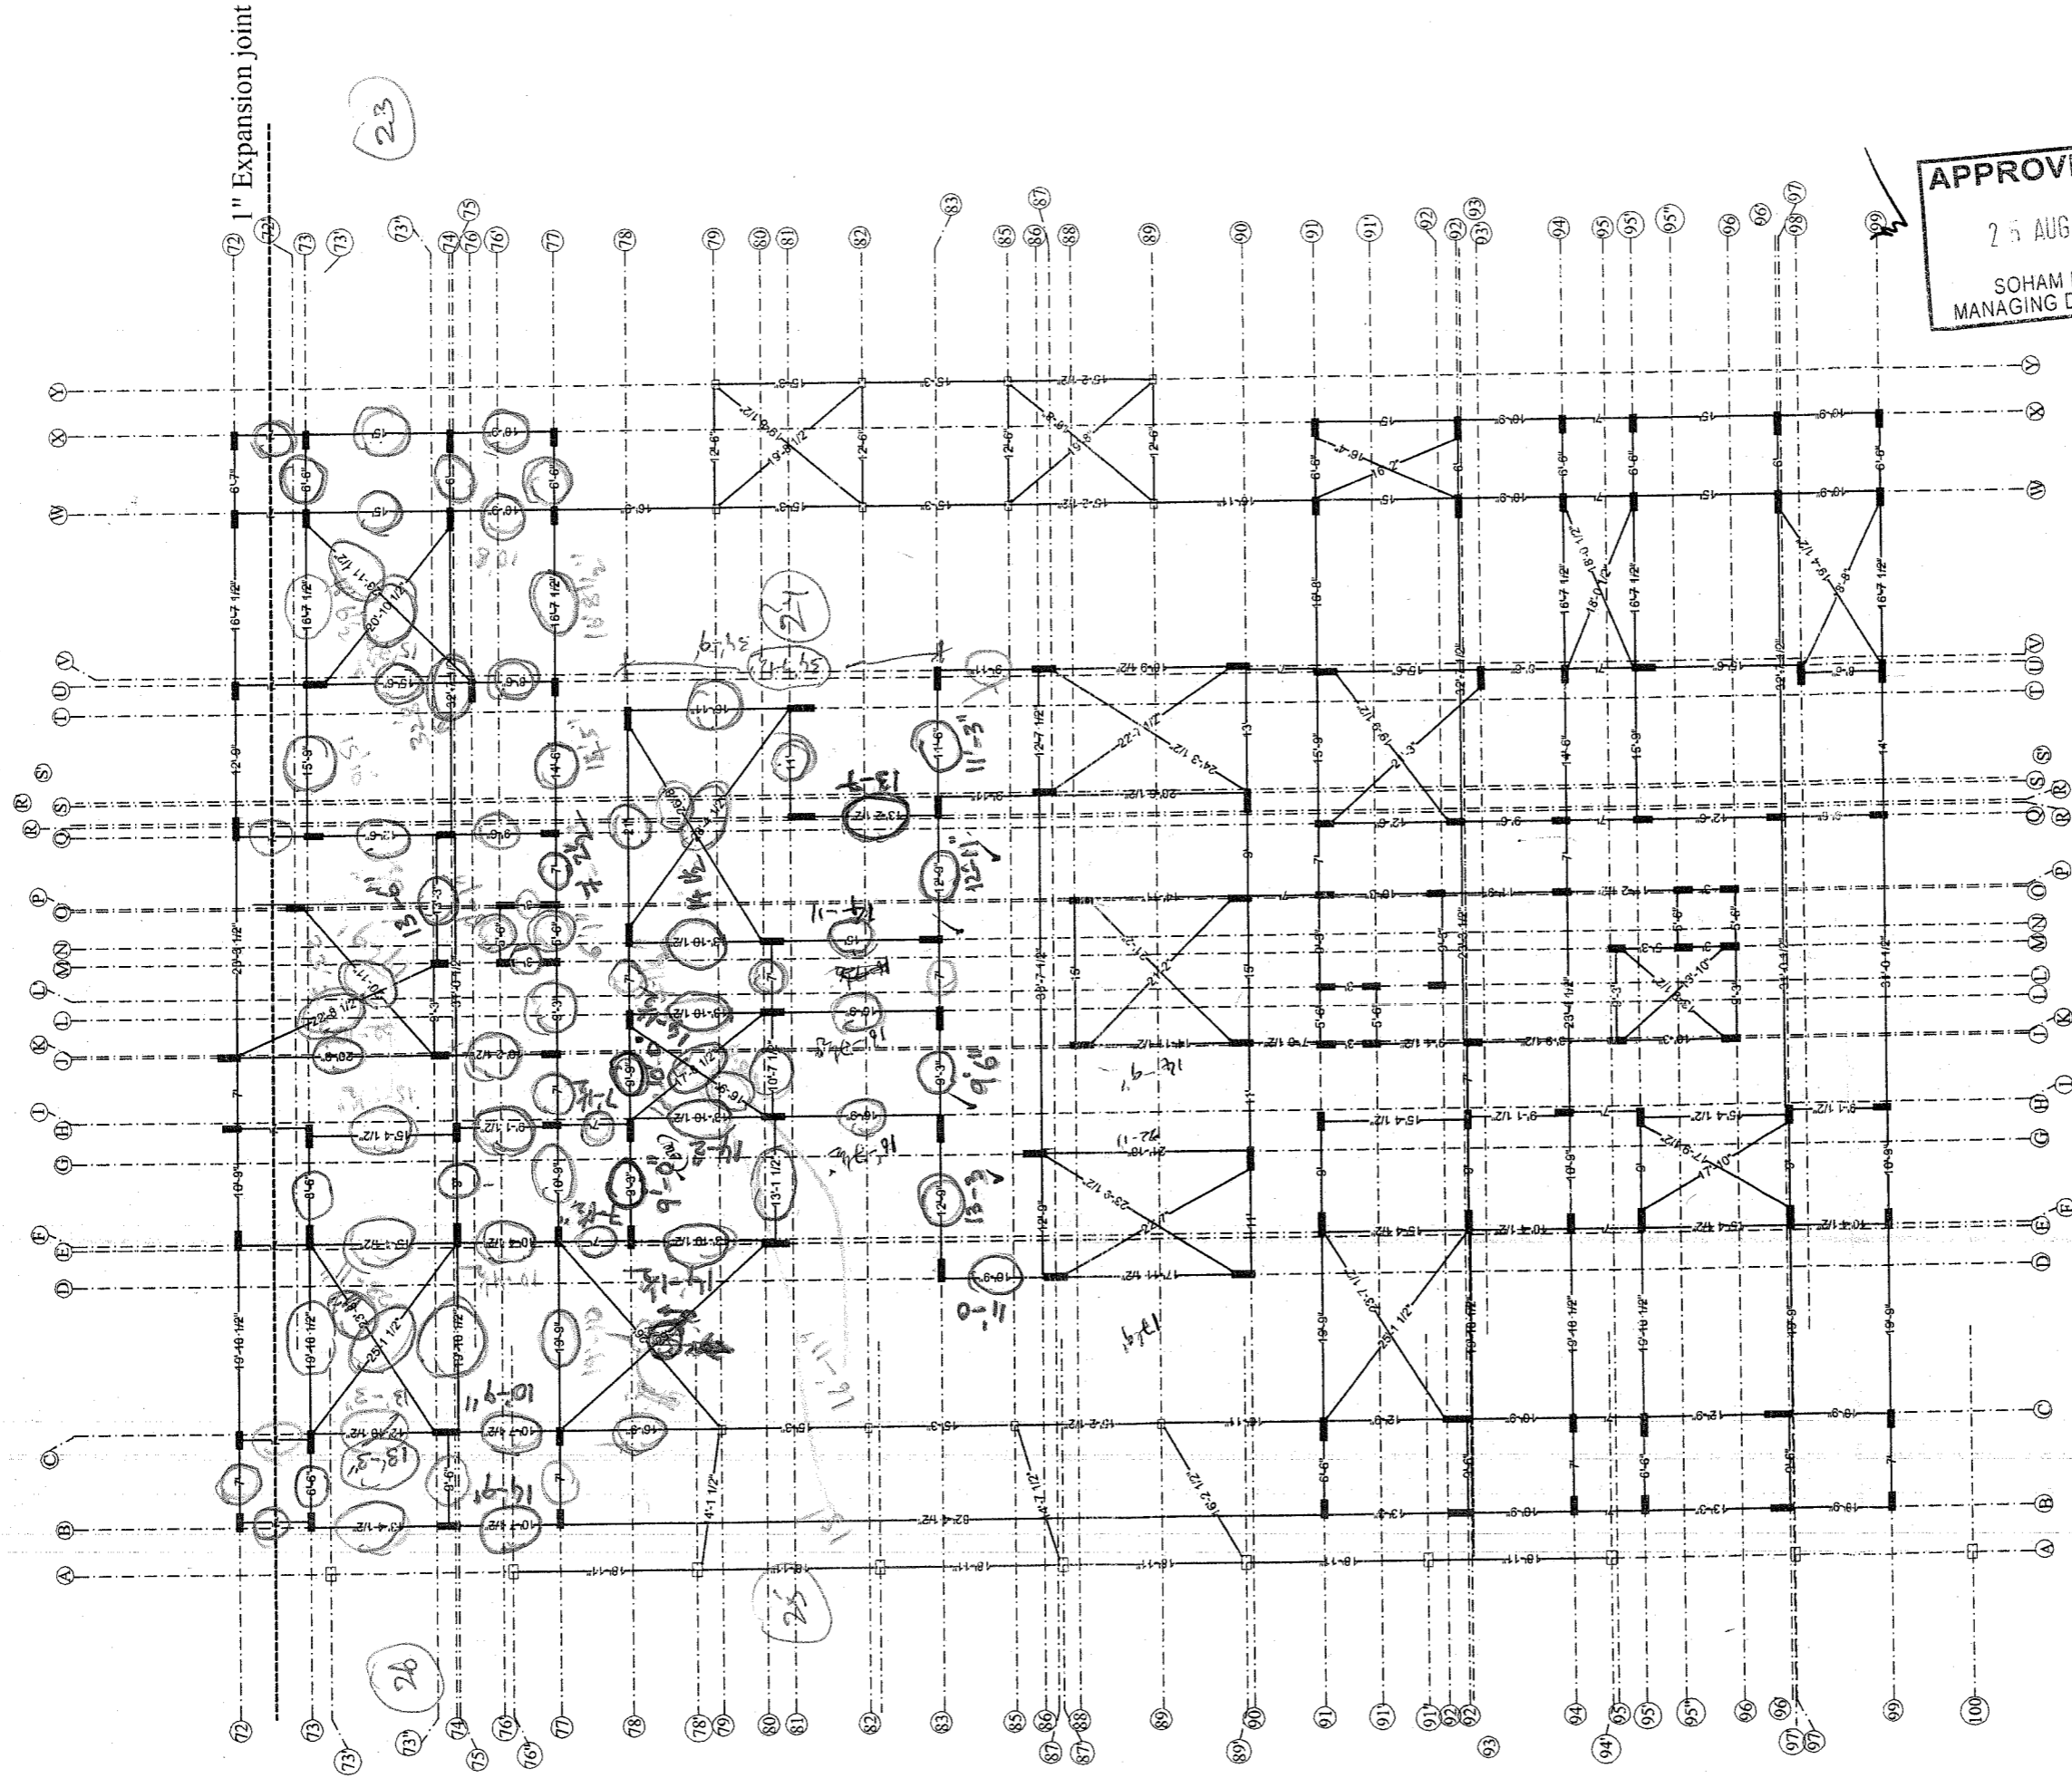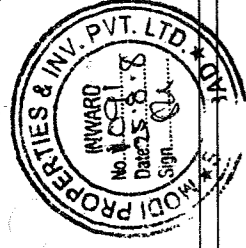

APPROVED BY
 25 AUG 2008
 SOHAM MODI
 MANAGING DIRECTOR

NOTE : FOR DETAILS OF THE COLUMNS PLEASE REFER THE EXCAVATION DRAWINGS.


Description	Owners & Developers :	Date :	Promoted by
	Greenwood Estates.	23.08.2008	Modi Properties & Investments Pvt. Ltd.
COLUMN CHECK PLAN, BLOCK-A,(PART - 4)	Direction	Prepared By :	Phone:+91-40-66335551
		M.Naveen	
	Project Name & Phase :	Approved By :	
	Greenwood Residency.	N.T.S	

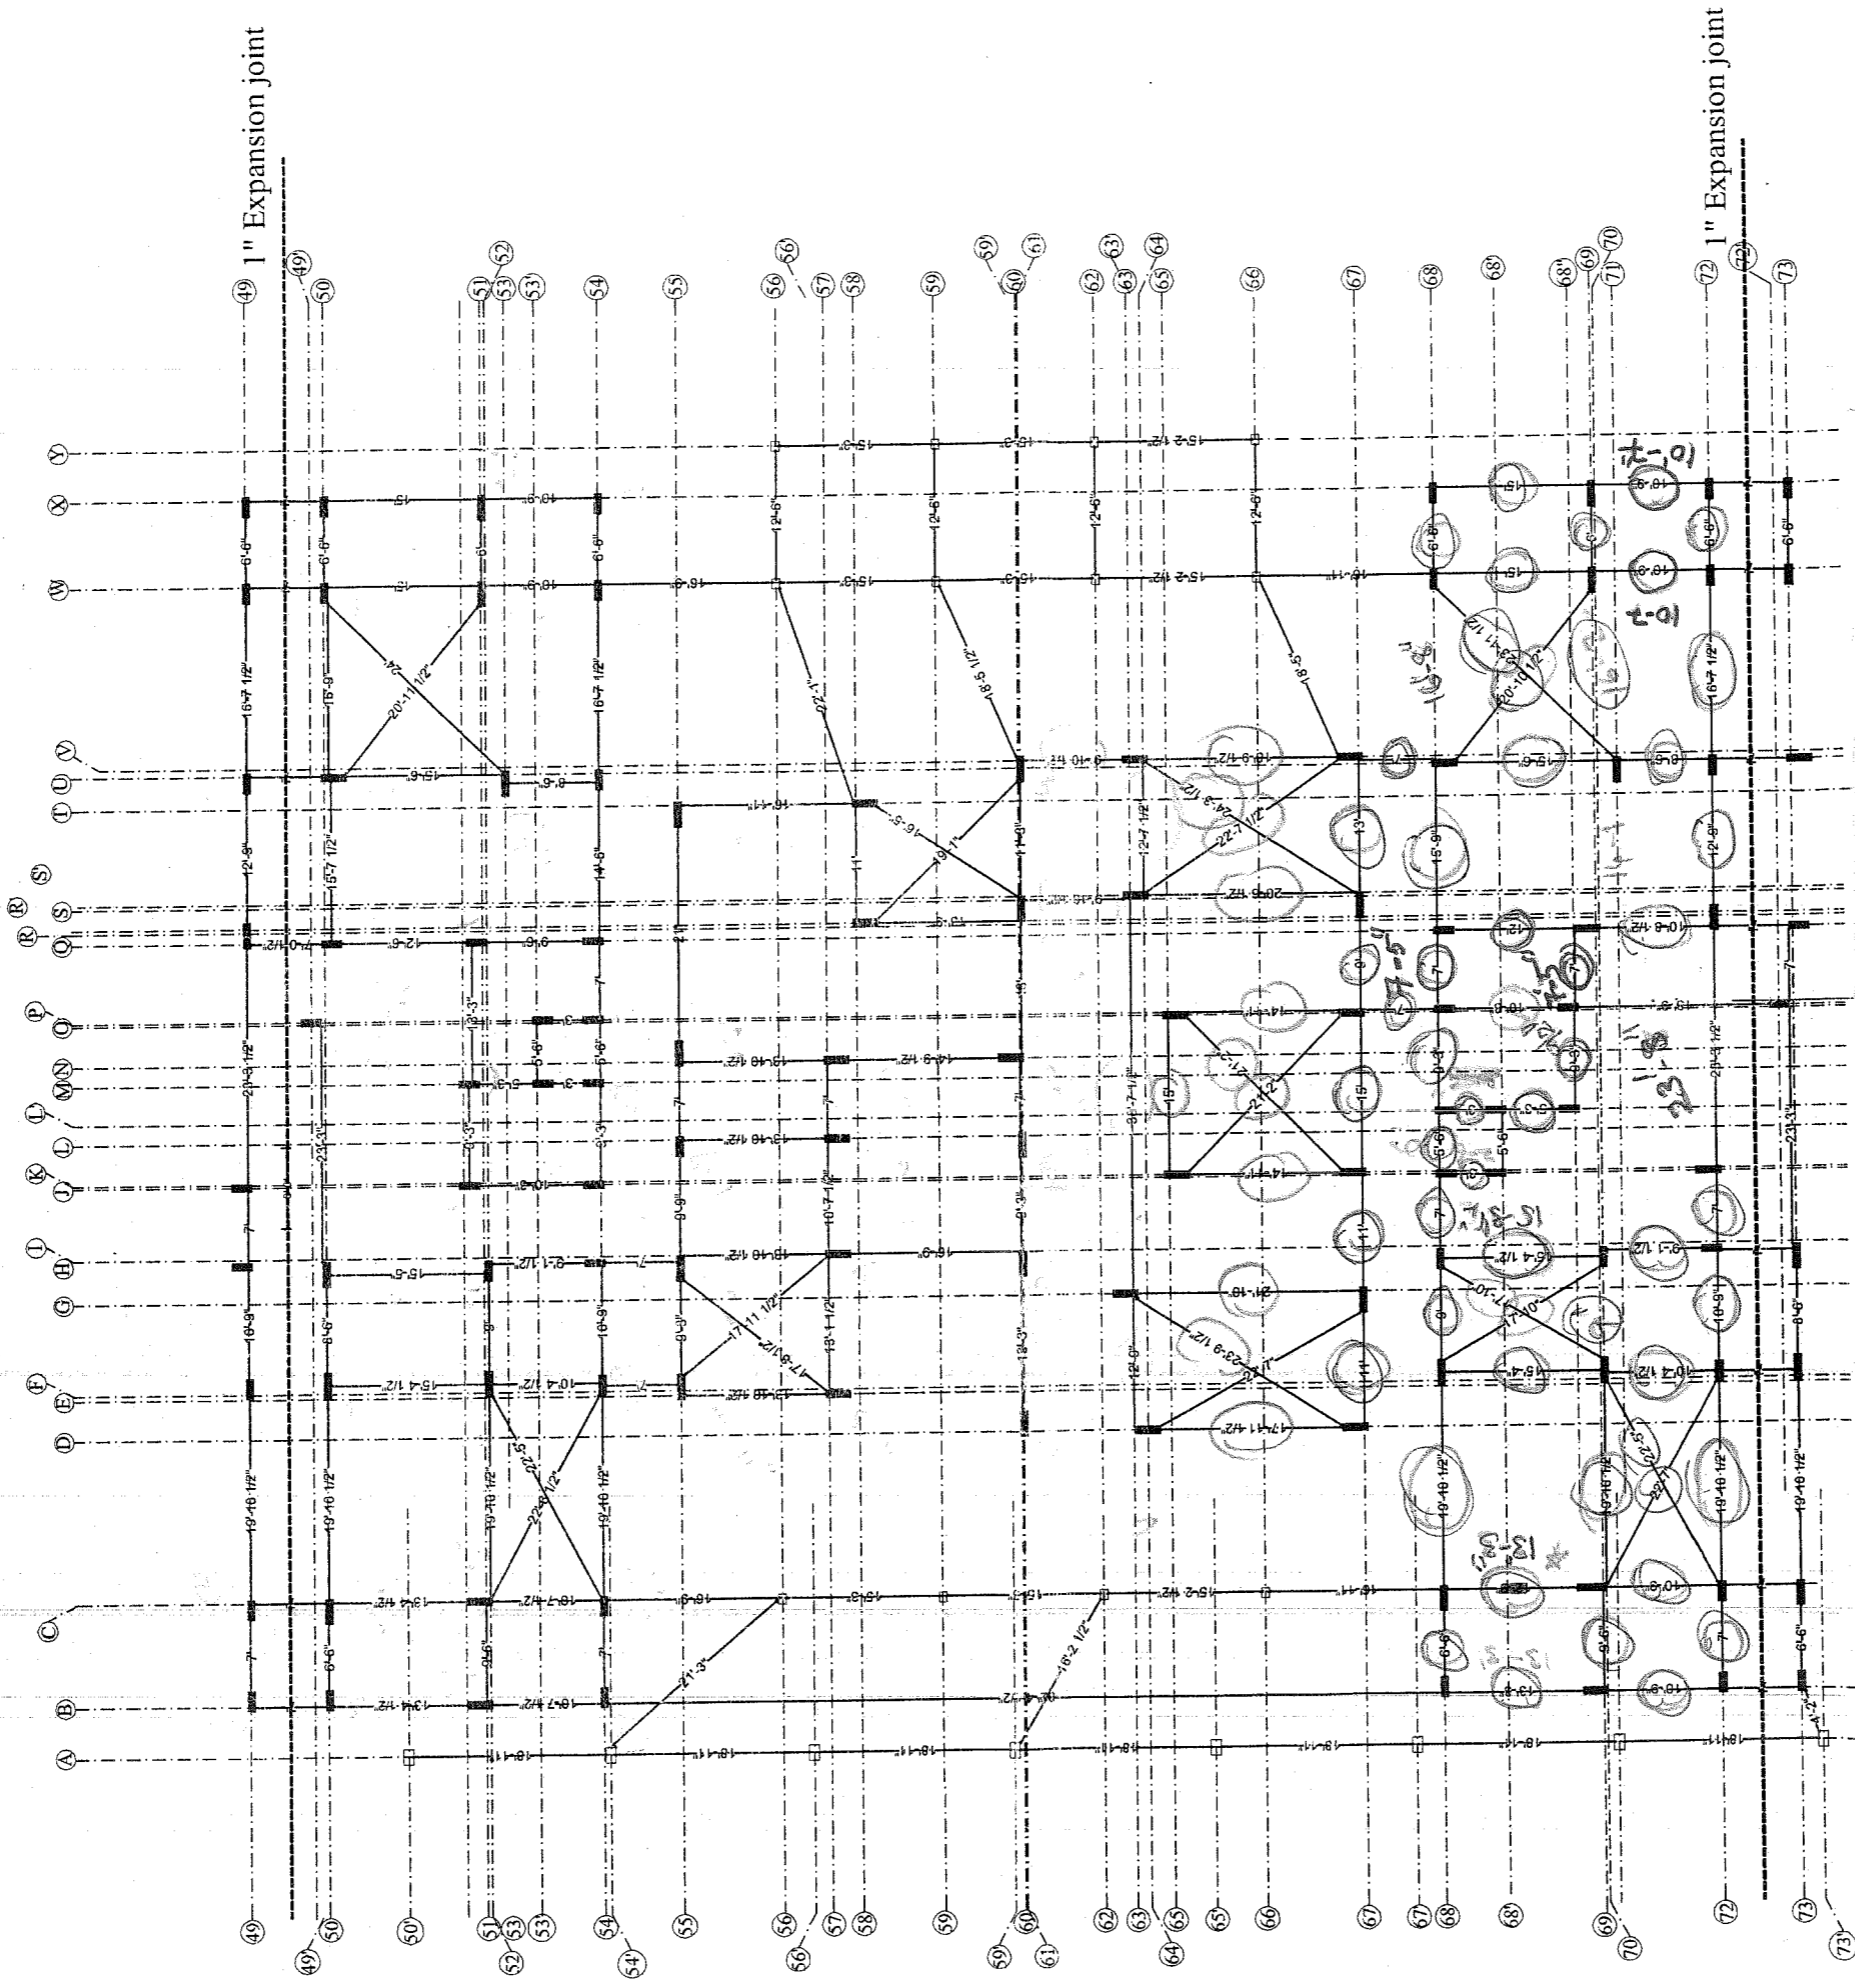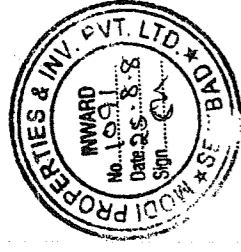

NOTE : FOR DETAILS OF THE COLUMNS PLEASE REFER THE EXCAVATION DRAWINGS.

Description	Owners & Developers :	Date :	Promoted by
	Greenwood Estates.	23.08.2008	Modi Properties & Investments Pvt. Ltd.
COLUMN CHECK PLAN, BLOCK-A,(PART - 3)	Project Name & Phase :	Prepared By :	Phone:+91-40-66335551
	Greenwood Residency.	M.Naveen	
		Approved By :	
		Scale :	N.T.S

APPROVED BY
23 Aug 2008
SOHAM MODI
MANAGING DIRECTOR

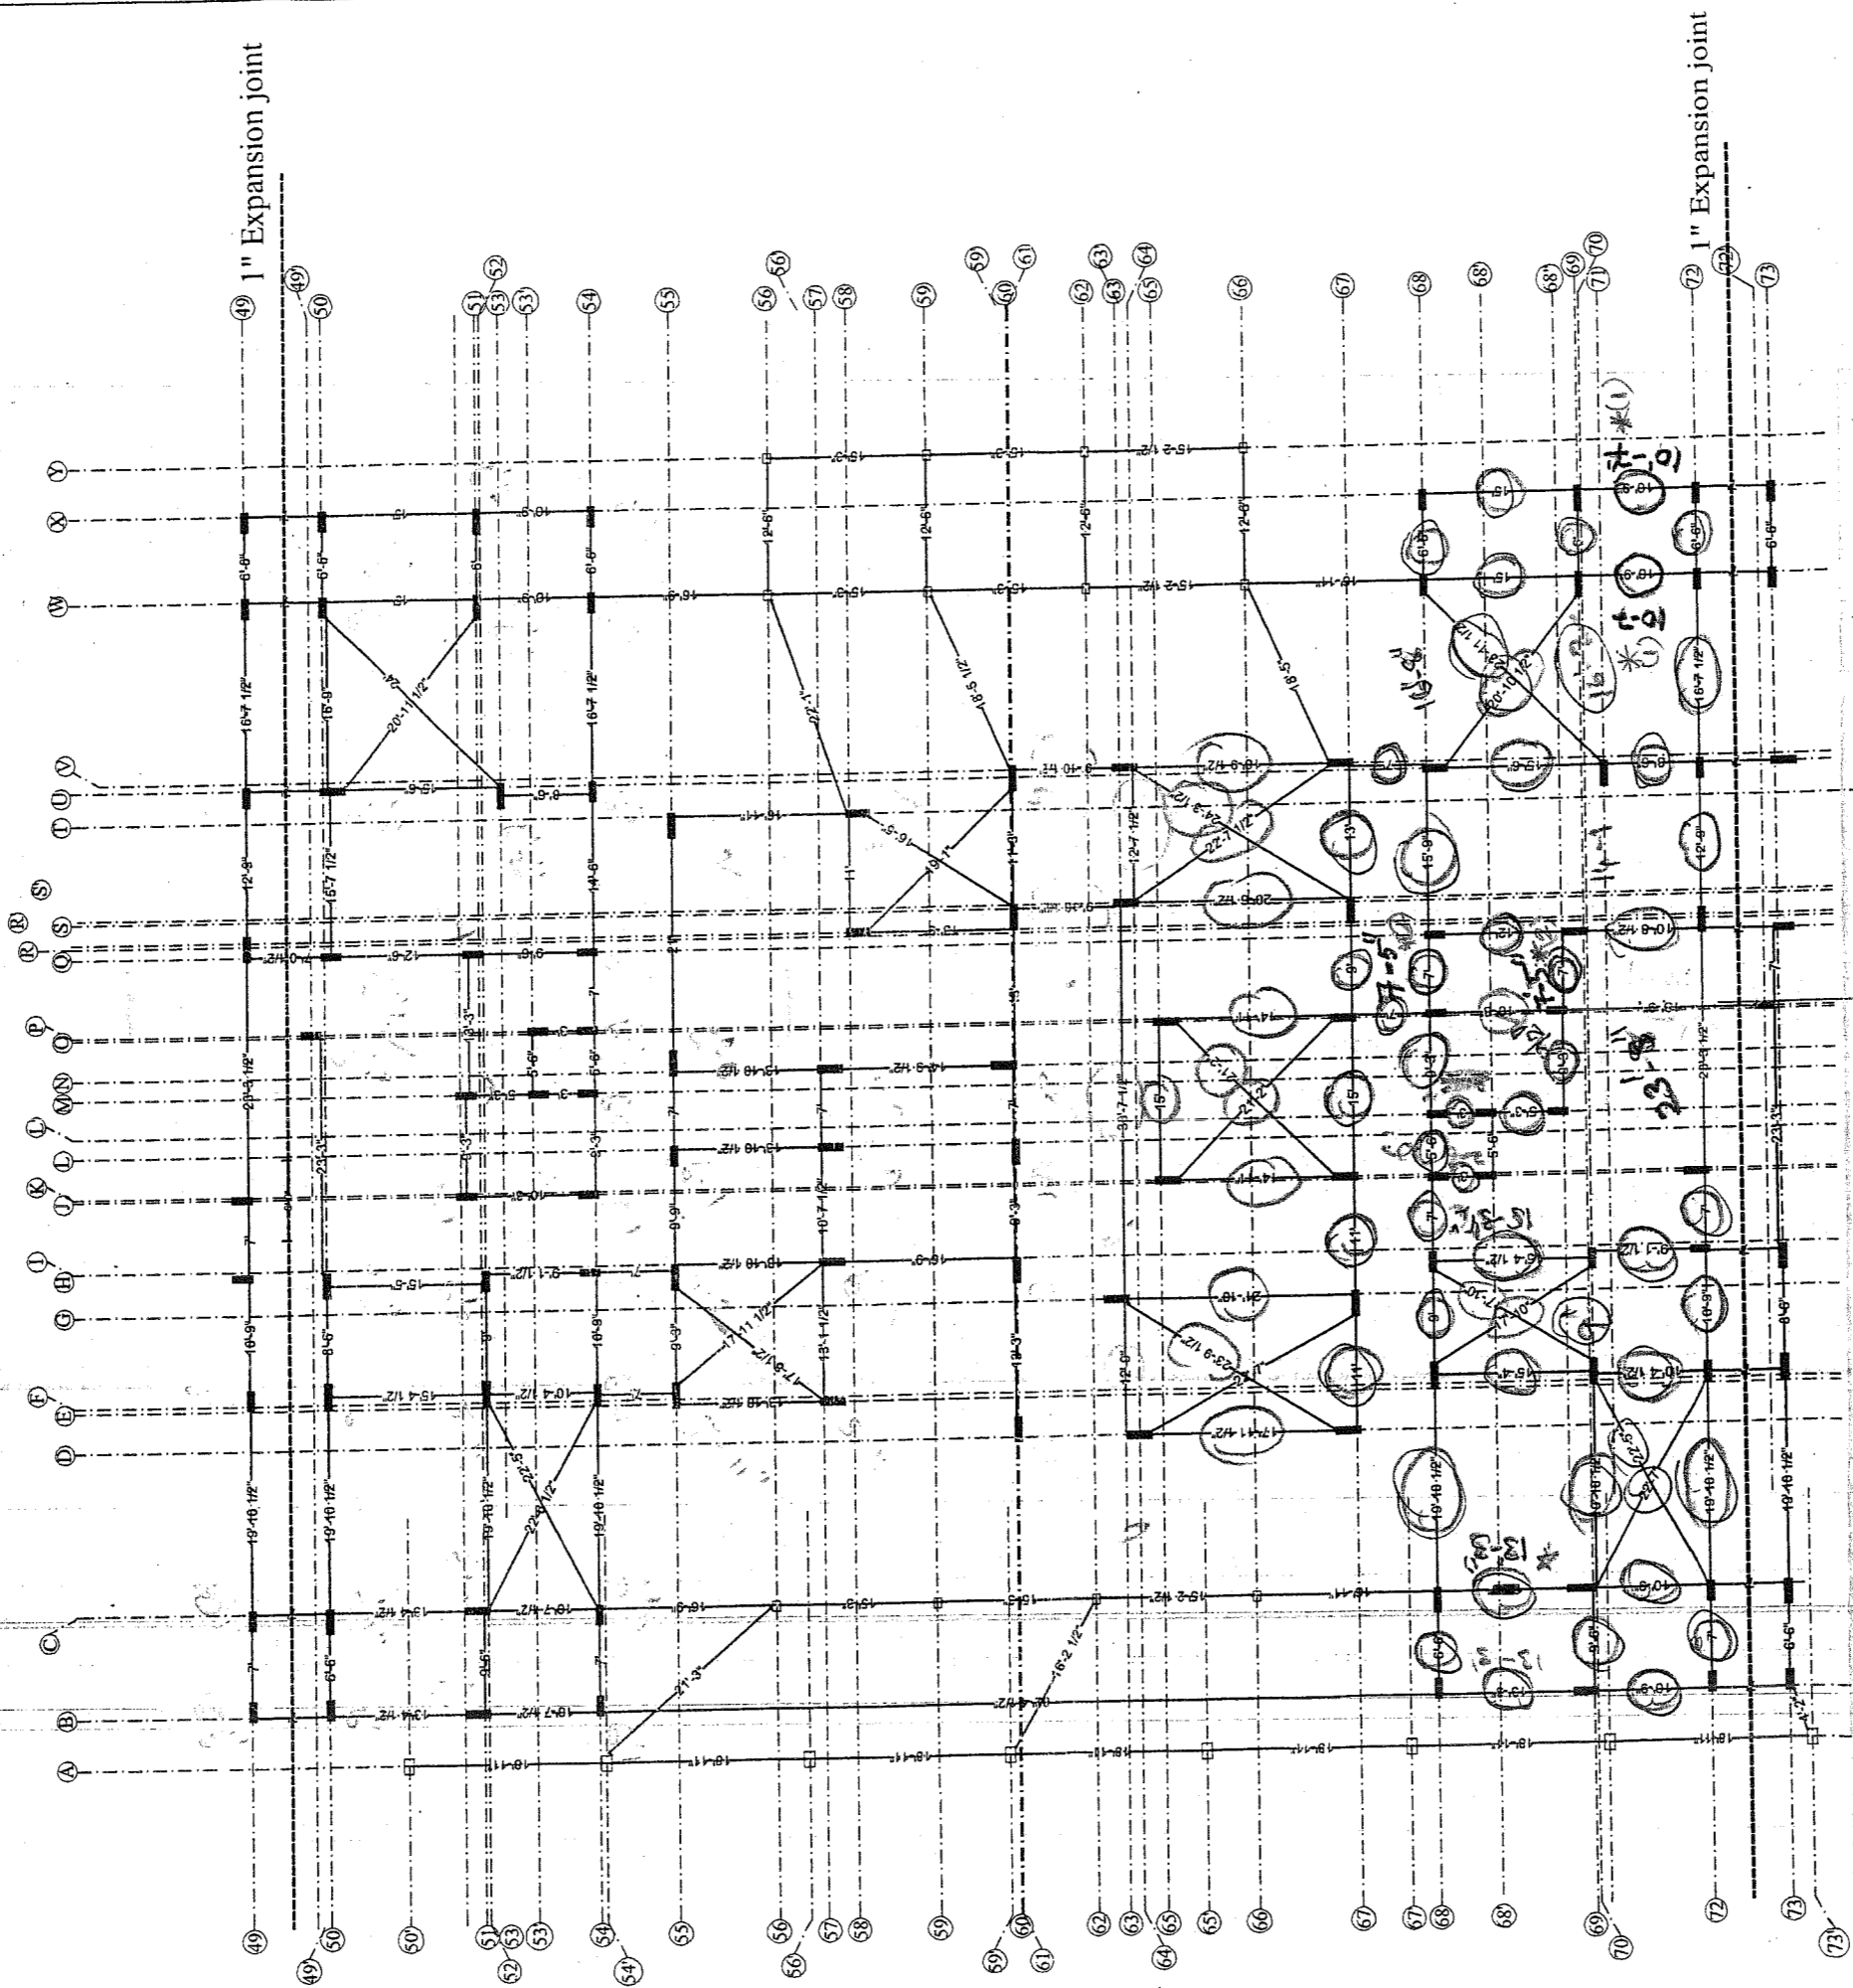

NOTE : FOR DETAILS OF THE COLUMNS PLEASE REFER THE EXCAVATION DRAWINGS.

Description	Owners & Developers:	Date:	Promoted by
	Greenwood Estates.	23.08.2008	Modi Properties & Investments Pvt. Ltd.
COLUMN CHECK PLAN, BLOCK-A,(PART - 3)	Project Name & Phase:	Prepared By:	Investments Pvt. Ltd.
	Greenwood Residency.	Soham Modi	Phone:+91-40-66335551
		Approved By:	
		Scale:	N.T.S

APPROVED BY
 23 Aug 2008
 SOHAM MODI
 MANAGING DIRECTOR

1" Expansion joint

F. No. 18

F. No. 15


Remark :-
Sunkers are not there because of Terrace slab.

Chang

F. No. 17

F. No. 16

APPROVED BY
- 1 APR 2011
SOHAM MODI
MANAGING DIRECTOR

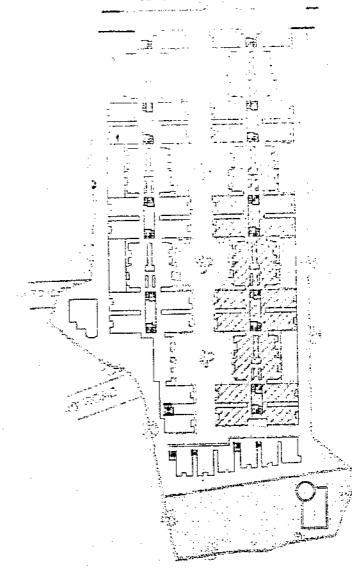

DEVELOPMENT LENGTH OF BARS

	IN TENSION				IN COMPRESSION			
	M-20 Fe-415	M-20 Fe-500	M-25 Fe-415	M-25 Fe-500	M-20 Fe-415	M-20 Fe-500	M-25 Fe-415	M-25 Fe-500
8 mm	375	450	325	375	300	375	250	300
10 mm	475	575	400	475	375	450	325	375
12 mm	575	675	475	575	450	550	375	475
16 mm	750	900	650	775	600	725	525	625
20 mm	950	1150	800	975	750	900	650	775
25 mm	1175	1425	1000	1225	950	1150	800	975
32 mm	1500	1800	1300	1550	1200	1450	1050	1250

- COLUMNS : M-25, M-20
- FOOTINGS : M-20
- REINFORCEMENT SHALL BE HIGH STRENGTH DEFORMED BARS OF GRADE Fe 500 & Fe 415
- CLEAR COVER TO REINFORCEMENT AS FOLLOWS:
FOOTINGS : 60mm
COLUMNS : 40mm
BEAMS : 25mm
SLABS : 15mm
- LAP LENGTH OF BARS FOR TENSION & COMPRESSION AS FOLLOWS:
- LAPS SHALL BE STAGGERED
- LAPPING AT COLUMN BEAM JUNCTIONS SHALL BE AVOIDED
- WORK SHALL BE IN ACCORDANCE WITH IS : 456 - 2000 LATEST PRINT
- WHERE CEMENT CONSUMPTION IS GREATER THAN 100 BAGS CUBES TEST ARE TO BE DONE THERE SHALL BE ONE SET OF 3 CUBES PER EVERY 20 CU. M. OF CEMENT CONCRETE OR PART OF THERE OF USED AT SITE AND SHALL BE TESTED ON 7th / 28th. DAY
- AT JUNCTION OF TWO ELEMENTS OF DIFFERENT CONCRETE MIXES THE COMMON CONCRETE SHALL BE DONE WITH RICHER MIX
- CONCRETE SHALL BE MACHINE MIXED AND VIBRATED
- MAXIMUM WATER CEMENT RATIO USED SHALL BE LIMITED TO 0.50 FOR SLAB, BEAMS, COLUMNS.
- CHIPPING OF ANY STRUCTURAL CONCRETE ELEMENTS SHALL NOT BE DONE ANY CIRCUMSTANCES UNLESS WITH THE SPECIAL PERMISSION OF CONSULTANTS
- ALL COVER SHALL BE ENSURED BY PRECAST COVER BLOCKS MADE UP C.M. 1:1
- DONOT SCALE THE DRAWING FOLLOW WRITTEN DIMENSIONS ONLY
- ANY DISCREPANCY SHALL BE BROUGHT TO THE NOTICE OF THE CONSULTANTS

PROJECT: PROPOSED GREEN WOOD ESTATES AT MALKAJGIRI, HYD
FOR M/S MODI PROPERTIES & INVESTMENTS PVT. LTD


Terrace
TITLE: TYPICAL SLAB CHECK PLAN (BLOCK - A) (PART-3)

- NOTES:
- CRANKING OF BARS SHOULD BE DONE @ 1/4 TH OF THE SPAN @ AN ANGLE OF 45°
 - MIX SHALL BE M20 (1:1:2:3) WITH W/C RATIO 0.40
 - COVERING FOR MAIN STEEL SHALL BE 25MM FOR BEAMS & 15MM FOR SLAB
 - CURING SHALL BE DONE FOR 21 DAYS.

DATE: 15-03-2008	DESIGNER: ZAKI AHMED	CHECKER: MOHD. AFROZE	DRAWN: SATYAPRAKASH
SCALE: KTS	ARCHITECT: SPAN CENTER		


1" Expansion joint

FLAT NO:-
17, 18,
27, 28.

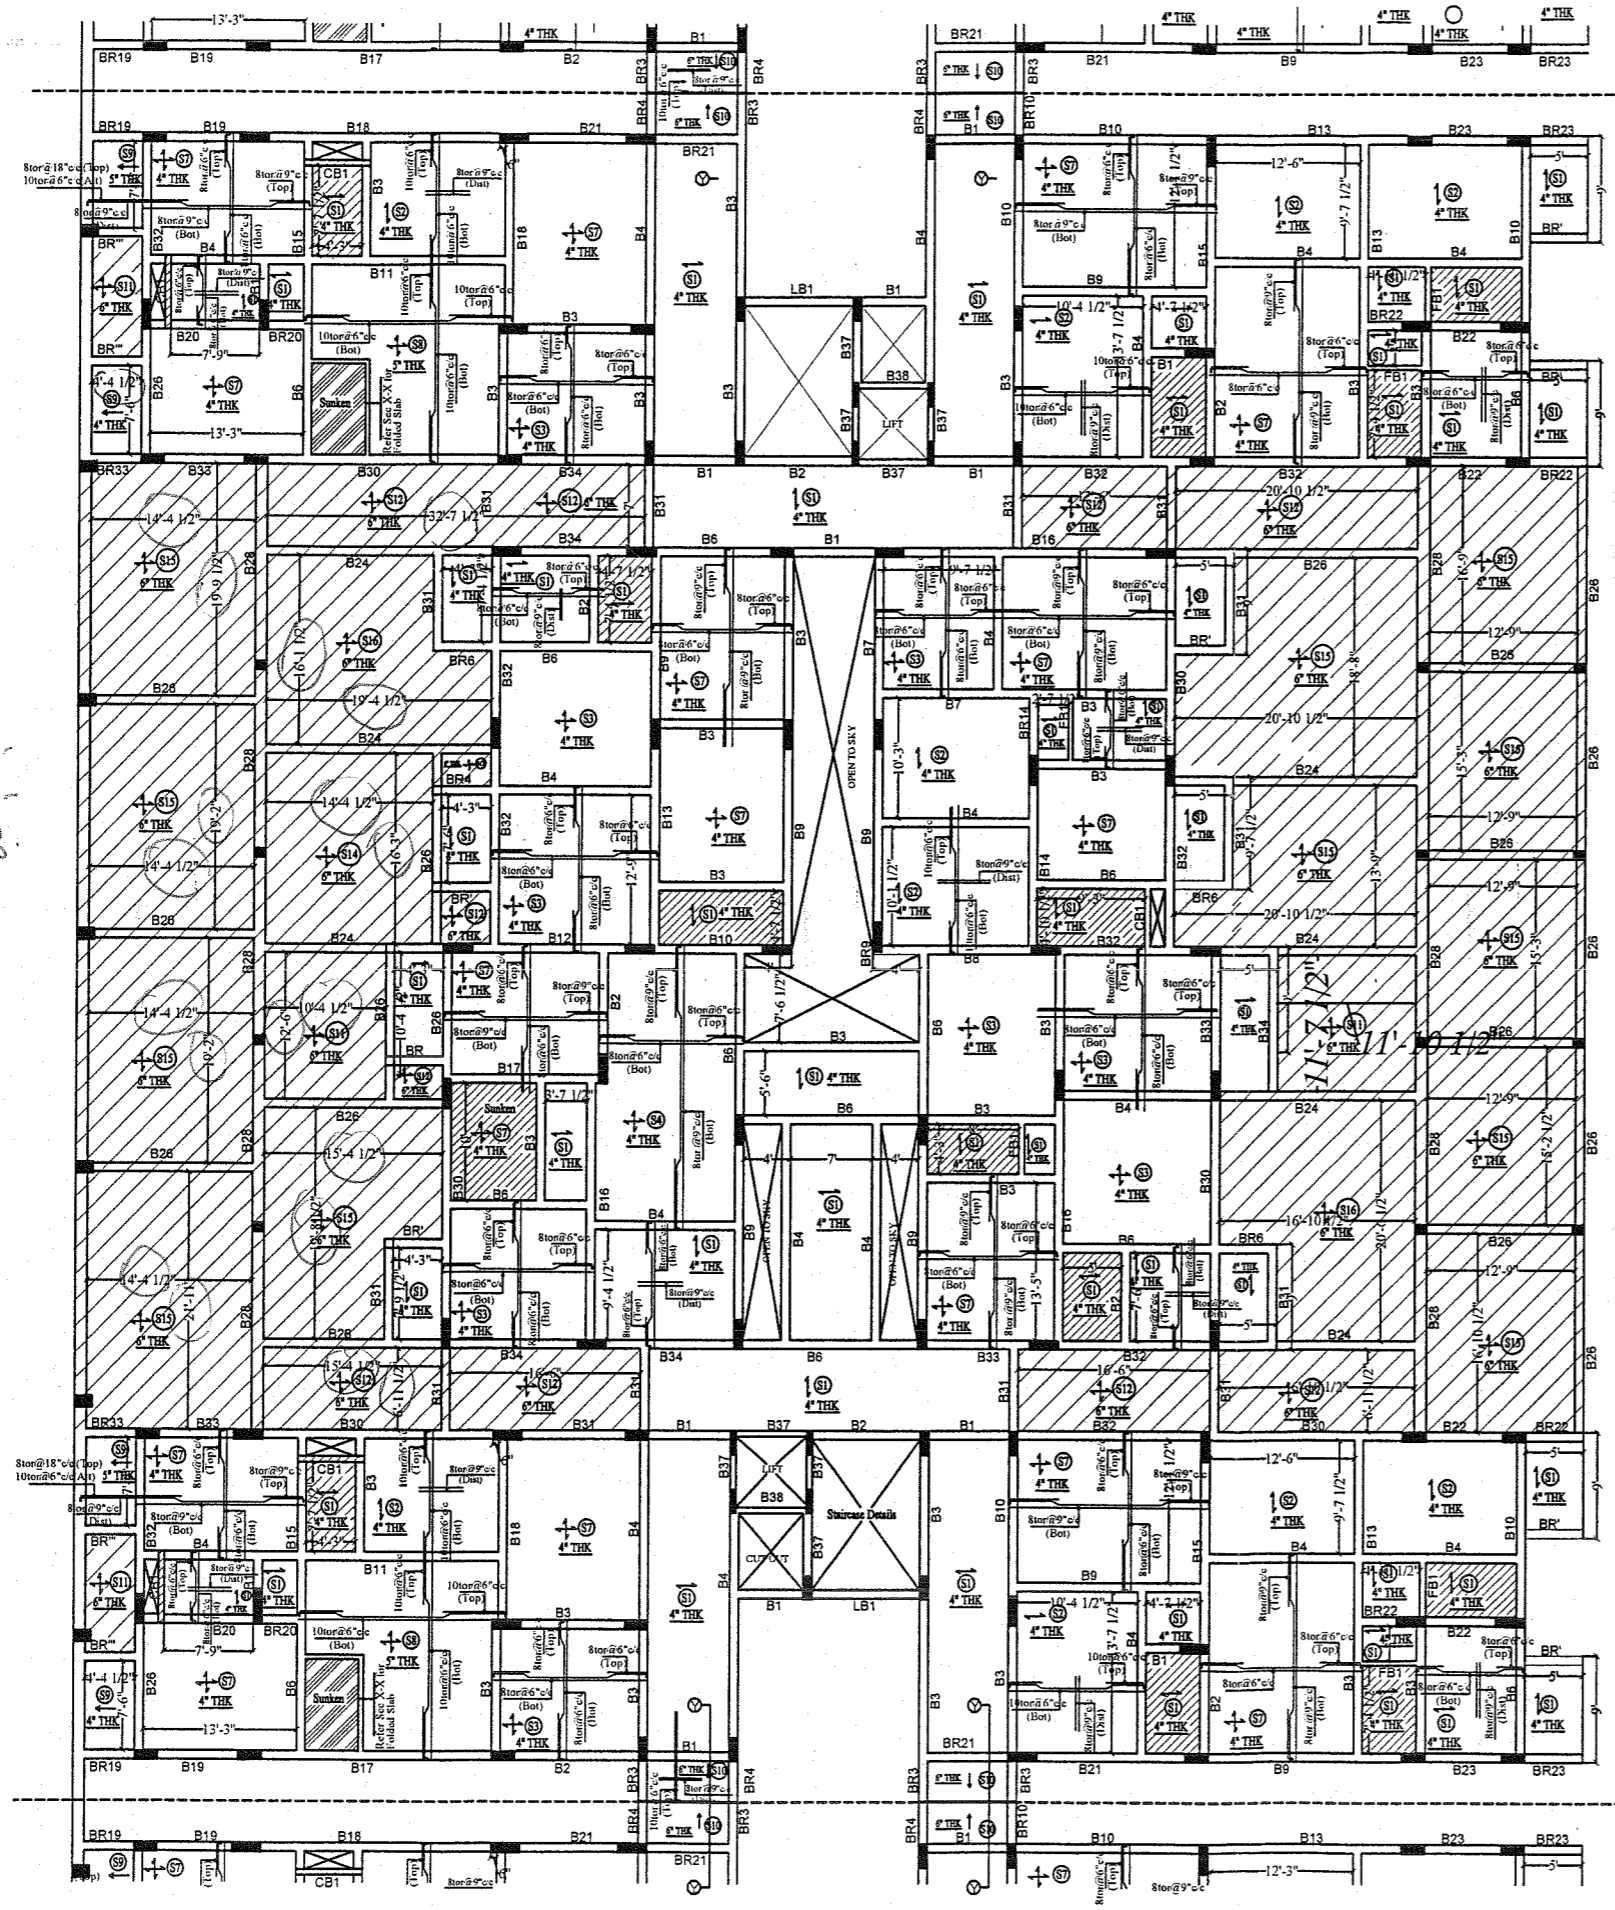

1" Expansion joint

1" Expansion joint

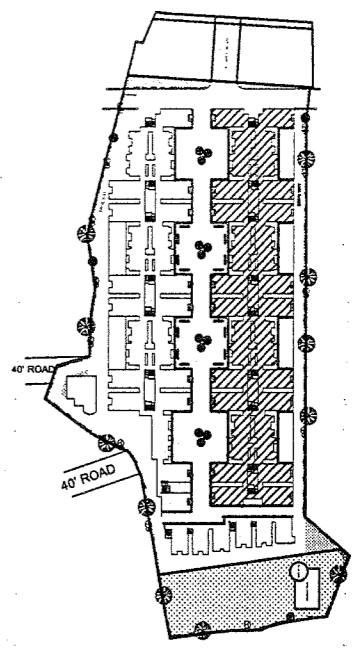

DEVELOPMENT LENGTH OF BARS

	DEVELOPMENT LENGTH OF BARS							
	IN TENSION				IN COMPRESSION			
	M-20 Fe-415	M-20 Fe-500	M-25 Fe-415	M-25 Fe-500	M-20 Fe-415	M-20 Fe-500	M-25 Fe-415	M-25 Fe-500
8 mm	375	450	325	375	300	375	250	300
10 mm	475	575	400	475	375	450	325	375
12 mm	575	675	475	575	450	550	375	475
16 mm	750	900	650	775	600	725	525	625
20 mm	950	1150	800	975	750	900	650	775
25 mm	1175	1425	1000	1225	950	1150	800	975
32 mm	1500	1800	1300	1550	1200	1450	1050	1250

- COLUMNS M-25, M-20
FOOTINGS M-20
- REINFORCEMENT SHALL BE HIGH STRENGTH DEFORMED BARS OF GRADE Fe 500 & Fe 415
- CLEAR COVER TO REINFORCEMENT AS FOLLOWS:
FOOTINGS : 50mm
COLUMNS : 40mm
BEAMS : 25mm
SLABS : 15mm
- LAP LENGTH OF BARS FOR TENSION & COMPRESSION AS FOLLOWS:
- LAPS SHALL BE STAGGERED
- LAPPING AT COLUMN BEAM JUNCTIONS SHALL BE AVOIDED
- WORK SHALL BE IN ACCORDANCE WITH IS : 456 -2000 LATEST PRINT
- WHERE CEMENT CONSUMPTION IS GREATER THAN 100 BAGS CUBES TEST ARE TO BE DONE THERE SHALL BE ONE SET OF 3 CUBES PER EVERY 20 Cu. M. OF CEMENT CONCRETE OR PART OF THERE OF USED AT SITE AND SHALL BE TESTED ON 7th / 28th. DAY
- AT JUNCTION OF TWO ELEMENTS OF DIFFERENT CONCRETE MIXES THE COMMON CONCRETE SHALL BE DONE WITH RICHER MIX
- CONCRETE SHALL BE MACHINE MIXED AND VIBRATED
- MAXIMUM WATER CEMENT RATIO USED SHALL BE LIMITED TO 0.50 FOR SLAB, BEAMS, COLUMNS.
- CHIPPING OF ANY STRUCTURAL CONCRETE ELEMENTS SHALL NOT BE DONE ANY CIRCUMSTANCES UNLESS WITH THE SPECIAL PERMISSION OF CONSULTANTS
- ALL COVER SHALL BE ENSURED BY PRECAST COVER BLOCKS MADE UP C.M. 1:1
- DONOT SCALE THE DRAWING FOLLOW WRITTEN DIMENSIONS ONLY
- ANY DISCREPANCY SHALL BE BROUGHT TO THE NOTICE OF THE CONSULTANTS

APPROVED BY
- 9 DEC 2011
SOMAM MODI
MANAGING DIRECTOR

PROJECT: PROPOSED GREEN WOOD ESTATES AT MALKAJGIRI, HYD.
FOR M/S MODI PROPERTIES & INVESTMENTS PVT. LTD

TITLE: 1st SLAB BEAMS DETAILS (BLOCK -A) (PART-3)


- NOTES:
- CRANKING OF BARS SHOULD BE DONE @ 1/4 TH OF THE SPAN @ AN ANGLE OF 45°
 - MIX SHALL BE M20 (1:1 1/2:3) WITH W/C RATIO 0.40.
 - COVERING FOR MAIN STEEL SHALL BE 25MM FOR BEAMS & 15MM FOR SLAB
 - CURING SHALL BE DONE FOR 21 DAYS.

DATE	BY	REVISION	DATE	BY	DRAWN	CHECKED
15-03-2008	ZAKI AHMED				MOHD AFROZE	SATYAPRAKASH

SCALE: NTS


ARCHITECT: ZAKI AHMED CONSULTING ENGINEER

STRUCTURAL ENGINEERS: ZAKI & ASSOCIATES
4th FLOOR ANASUYA COMPLEX
Beside Ramay Hospital
Laxmi Circle Hanamasth Nagar Hyd
M-5561487, 2322472.

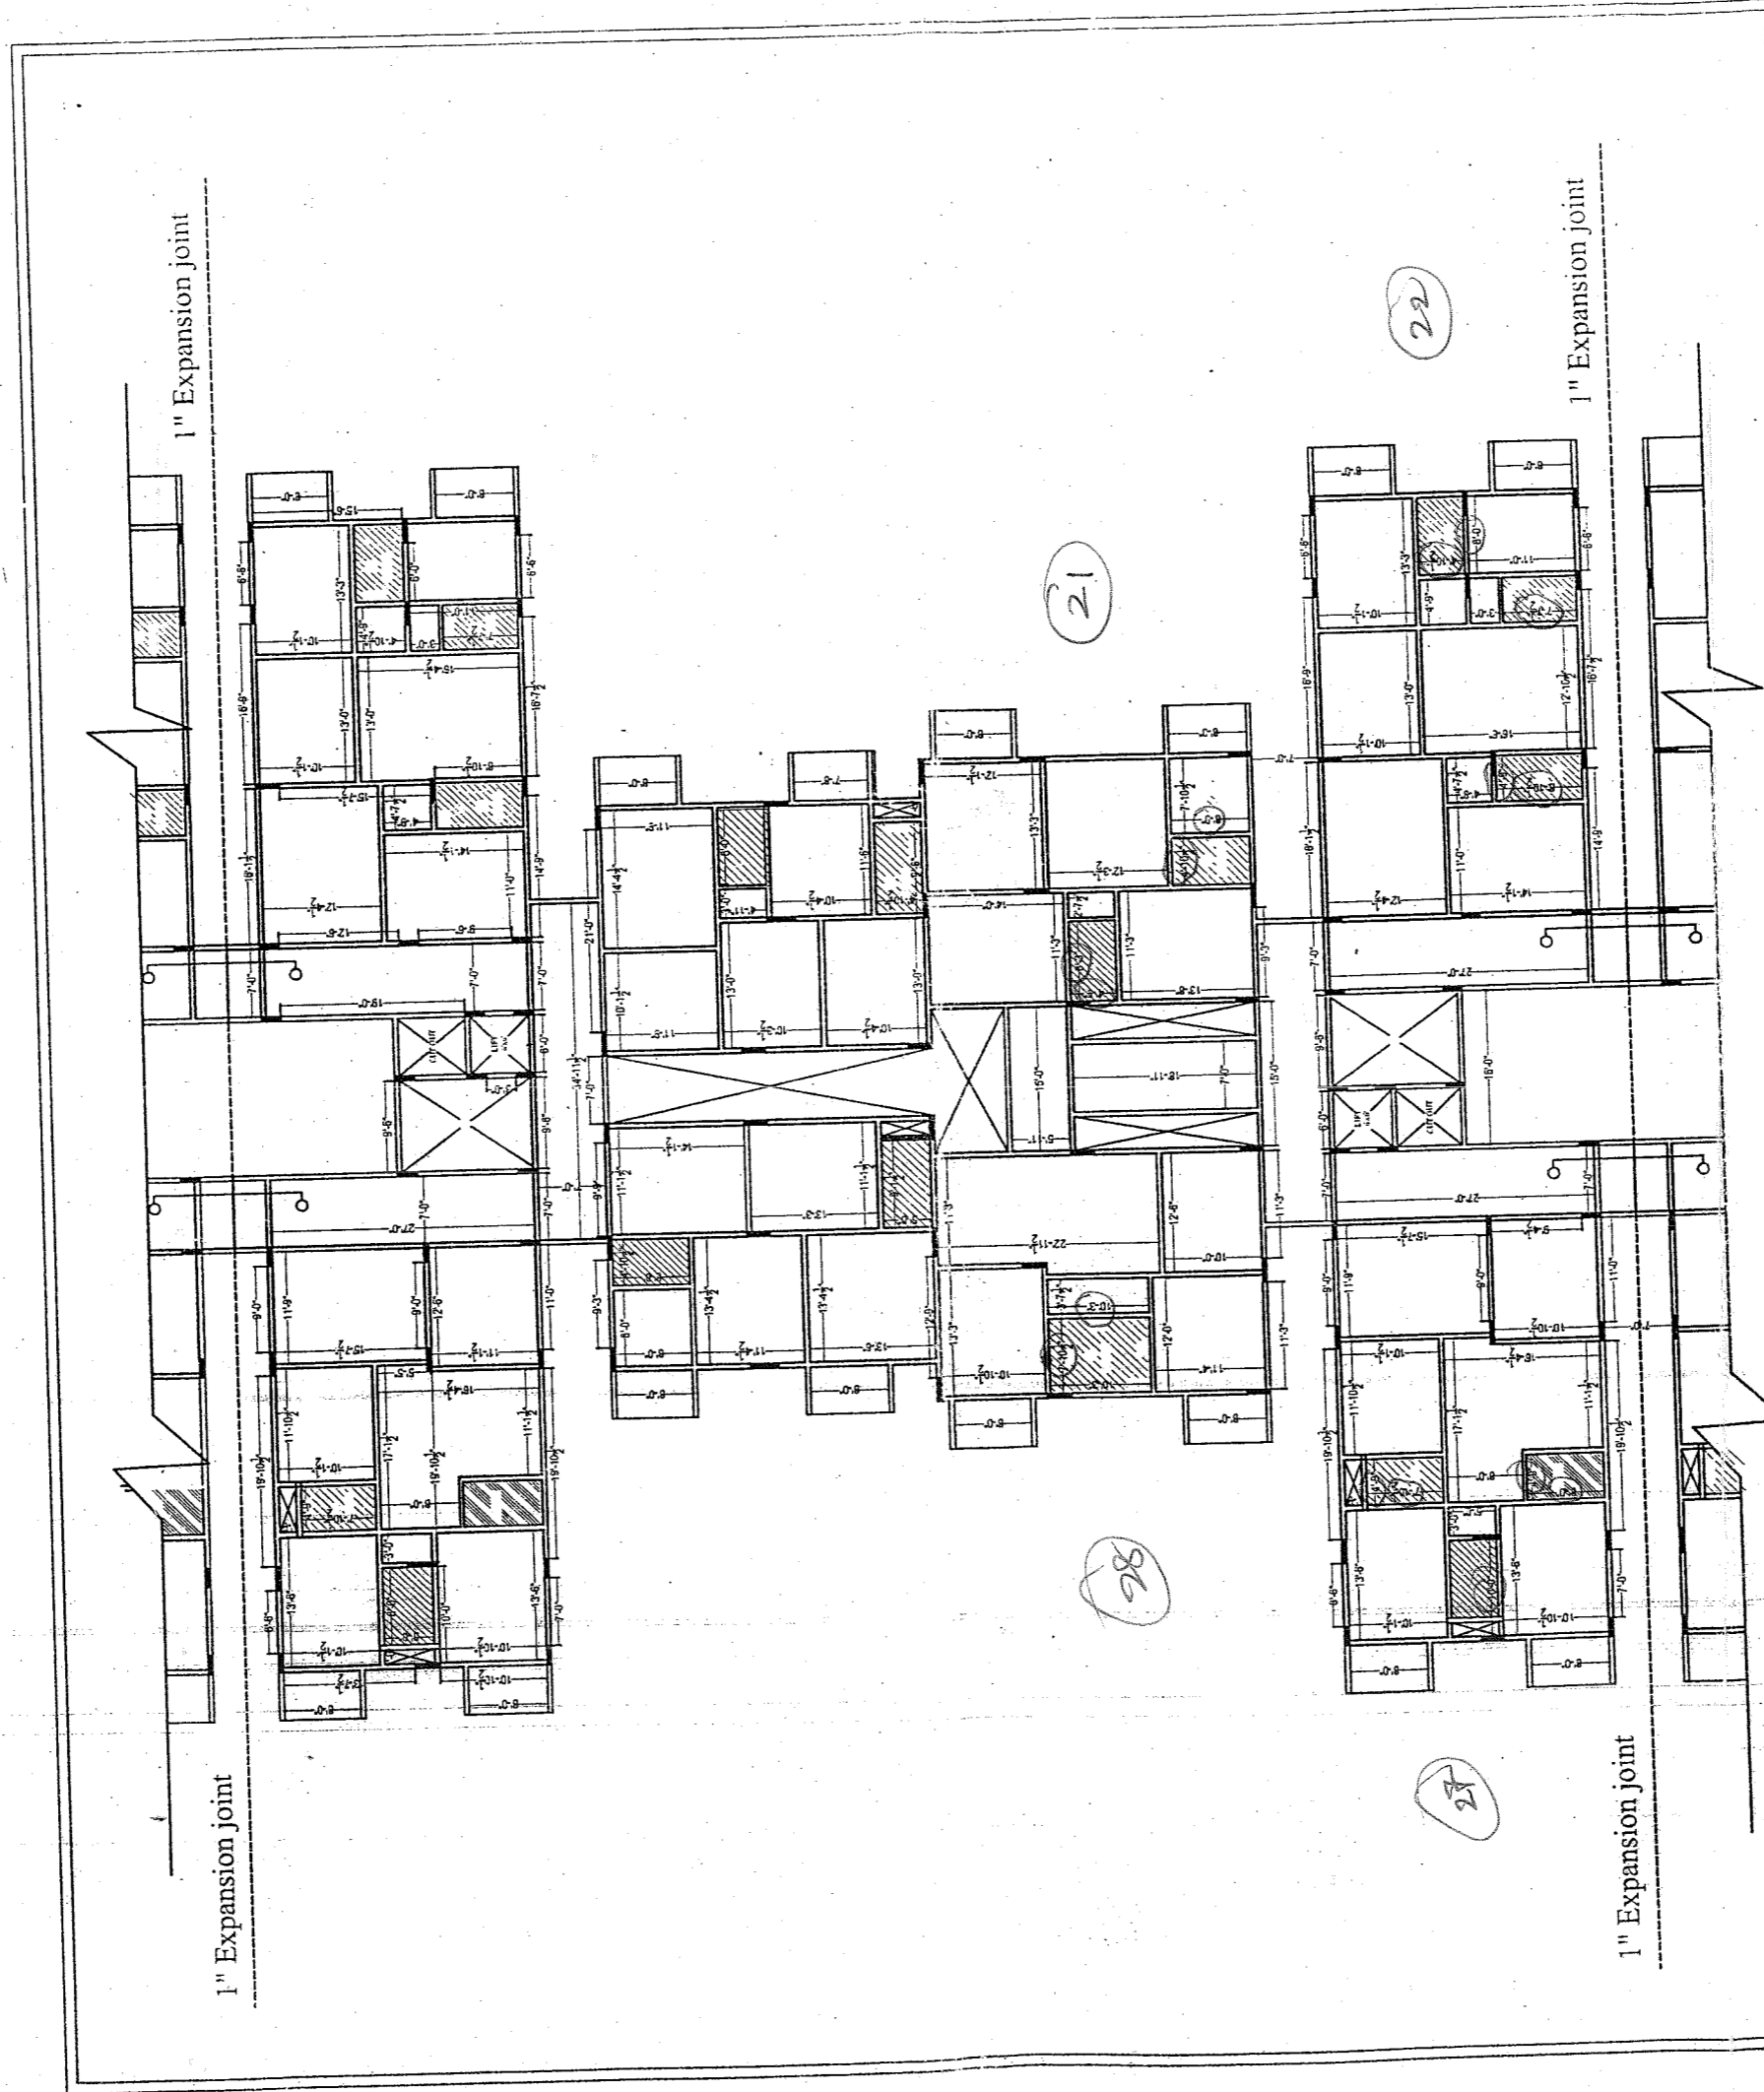

Description	Owners & Developers :	Date :	Promoted by
	TYPICAL SLAB CHECK PLAN, BLOCK-A,(PART-3)	Greenwood Estates. Project Name & Phase : Greenwood Residency.	21.08.2008 M.Naveen Soham Modi N.T.S
Direction			

✓
APPROVED BY
 30 AUG 2008
 SOHAM MODI
 MANAGING DIRECTOR

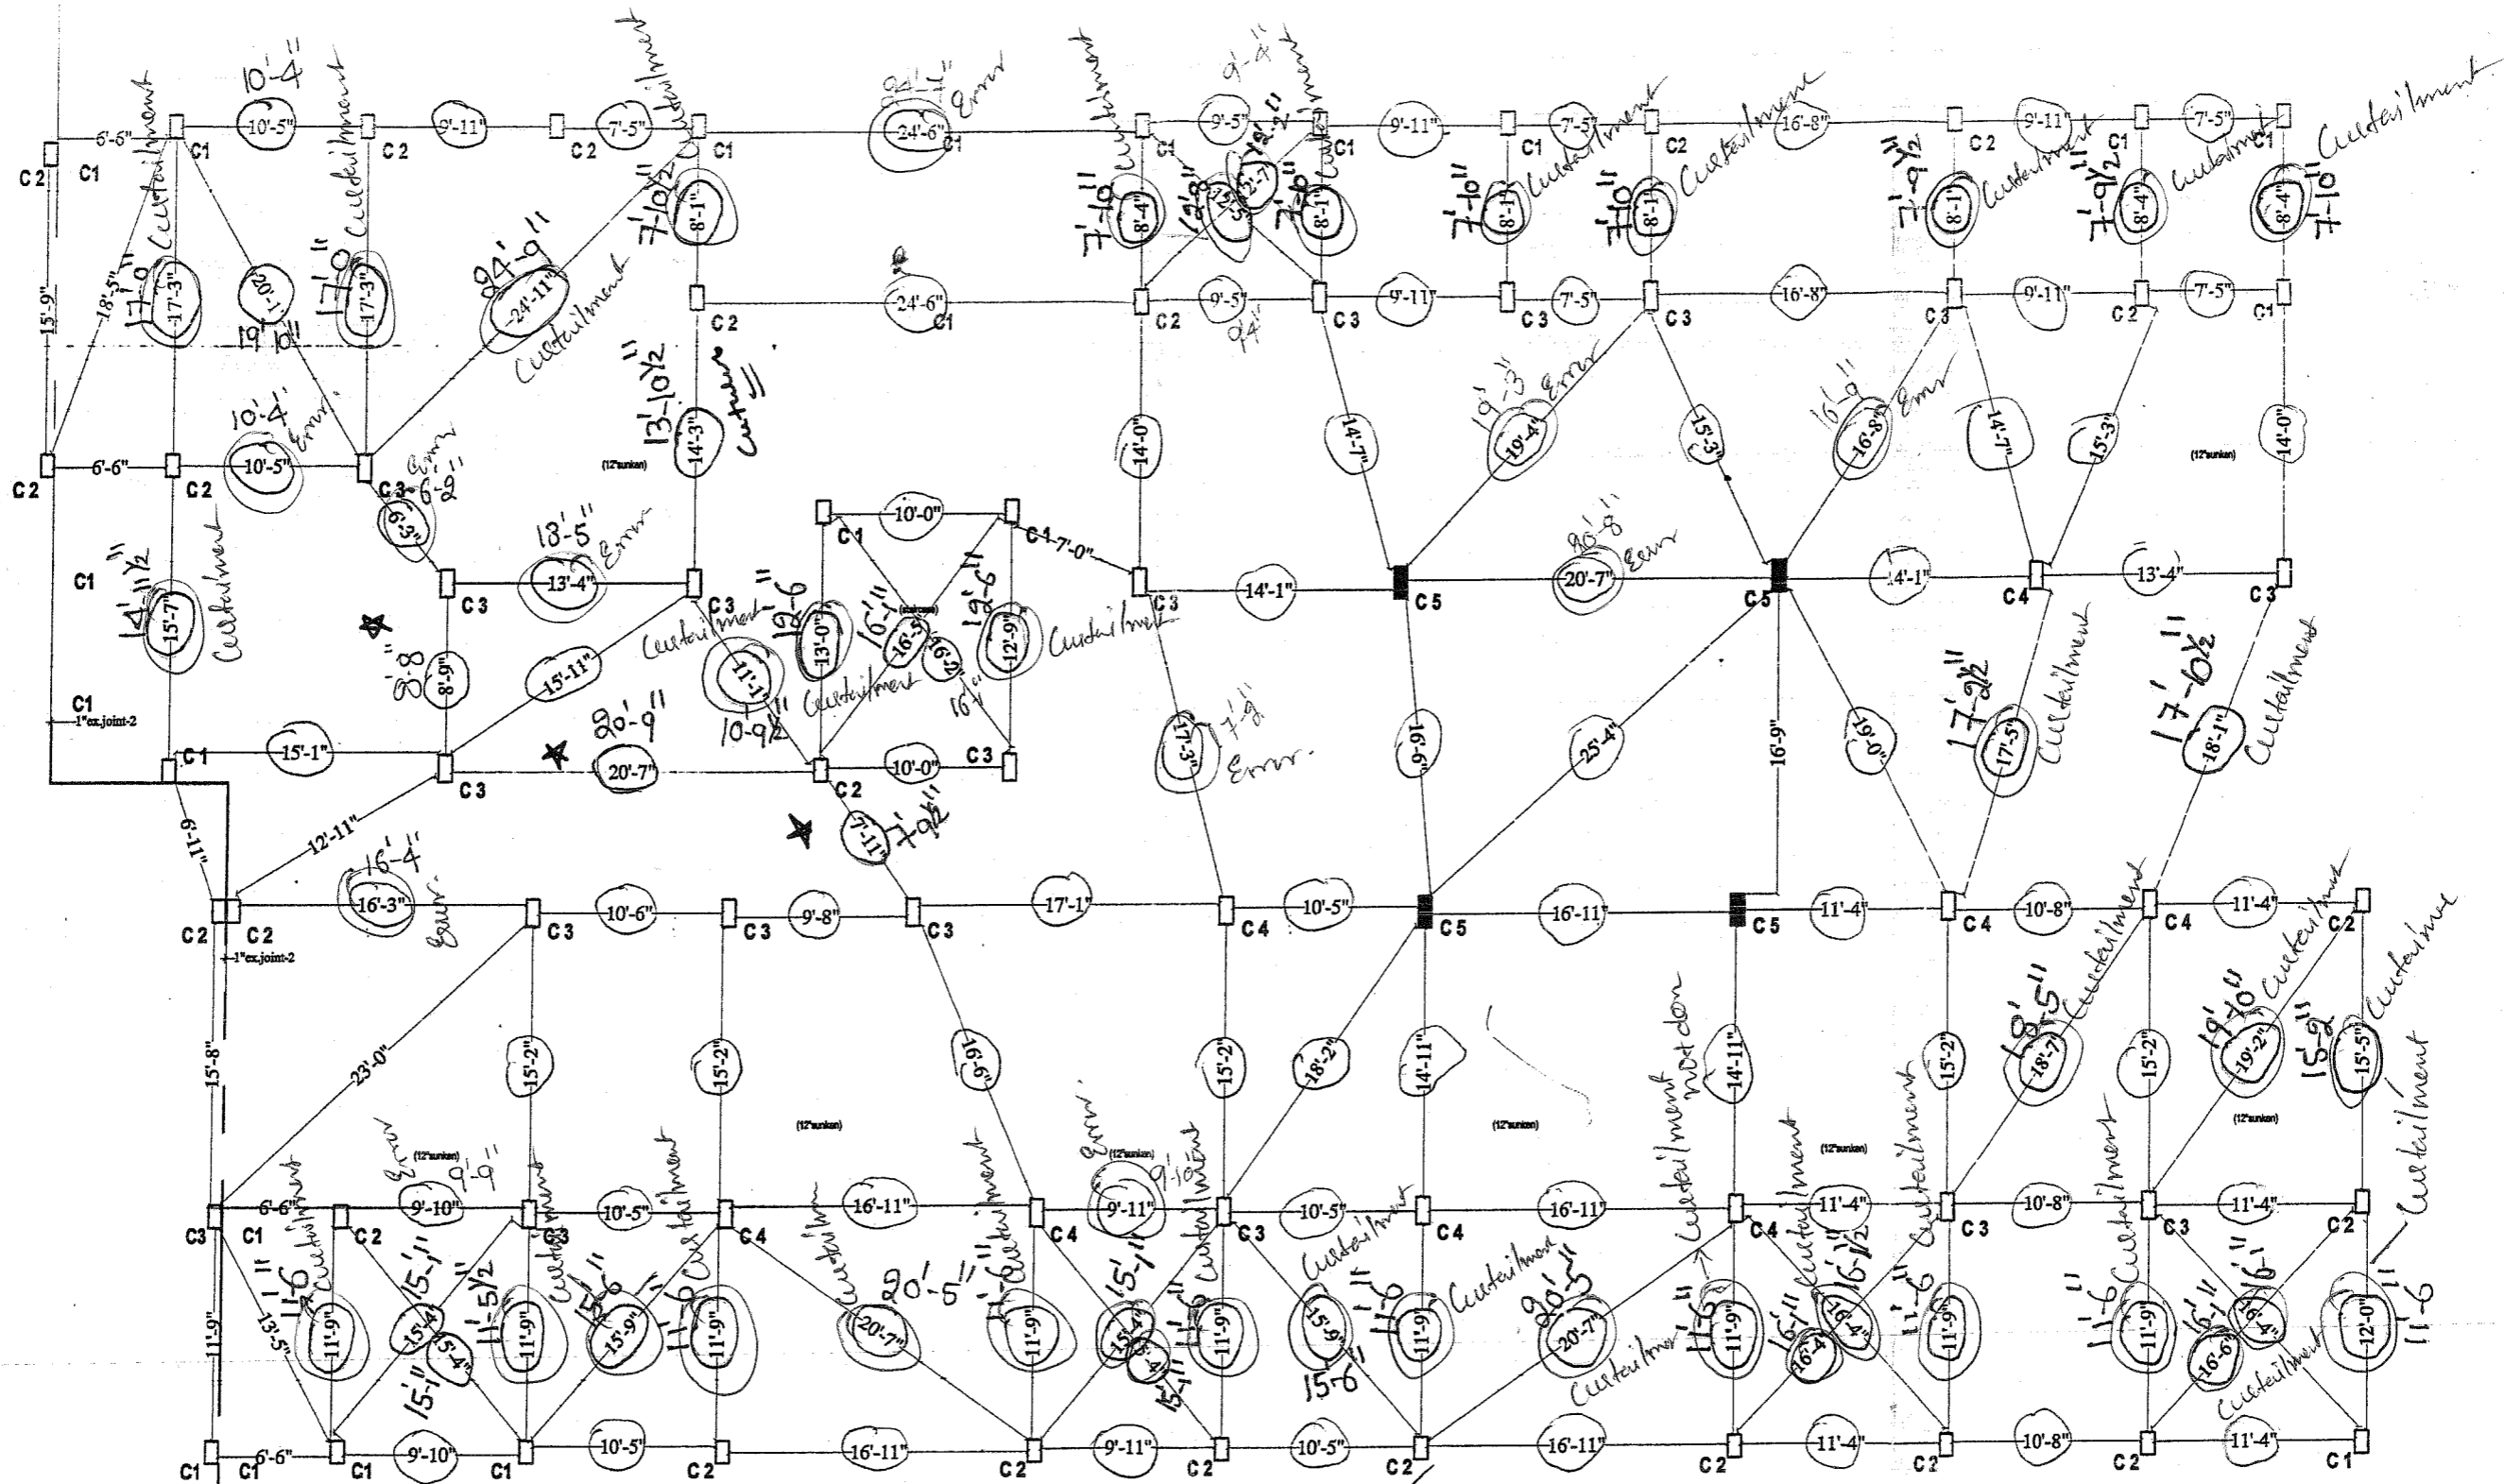

Remarks ① C₁ and C₂ are casted 9" x 18" instead of 9" x 15"
 ② C₅ is casted 9" x 18" instead of 9" x 21"


APPROVED BY
 11 JAN 2012
 SOHAM MODI
 MANAGING DIRECTOR

C1 9"X15" <i>9" x 15"</i>	C3 9"X18"	C5 9"X21" <i>9" x 18"</i>
C2 9"X15" <i>Lead Baseing Column C2 9" x 18"</i>	C4 9"X18"	C6 9"X18"

QUALITY CONTROL COLUMNS CHECK PLAN - FOURTH FLOOR BLOCK - G , (PART - 3). Column 5	Owners & Developers : Modi Ventures	Date : 11.1.12	Promoted by Modi Properties & Investments Pvt. Ltd.
	Project Name & Phase : Gulmohar Gardens Phase-II	Prepared By : Rajesh	Phone: +91-40-66335551
	Approved By : Soham Modi	Scale : N.T.S	

QUALITY CONTROL SLAB POSITION CHECK PLAN - TYPICAL FLOOR
 BLOCK - G , (PART - 3) .

Description		Owners & Developers :	Date :	Promoted by
		Modi Ventures	18.11.11	Modi Properties & Investments Pvt. Ltd.
		Project Name & Phase :	Prepared By :	
		Julmohar Gardens Phase-II	G.RAJESH	
		Scale :	Approved By :	
		N.T.S	Soham Modi	
		Phone:+91-40-66335551		

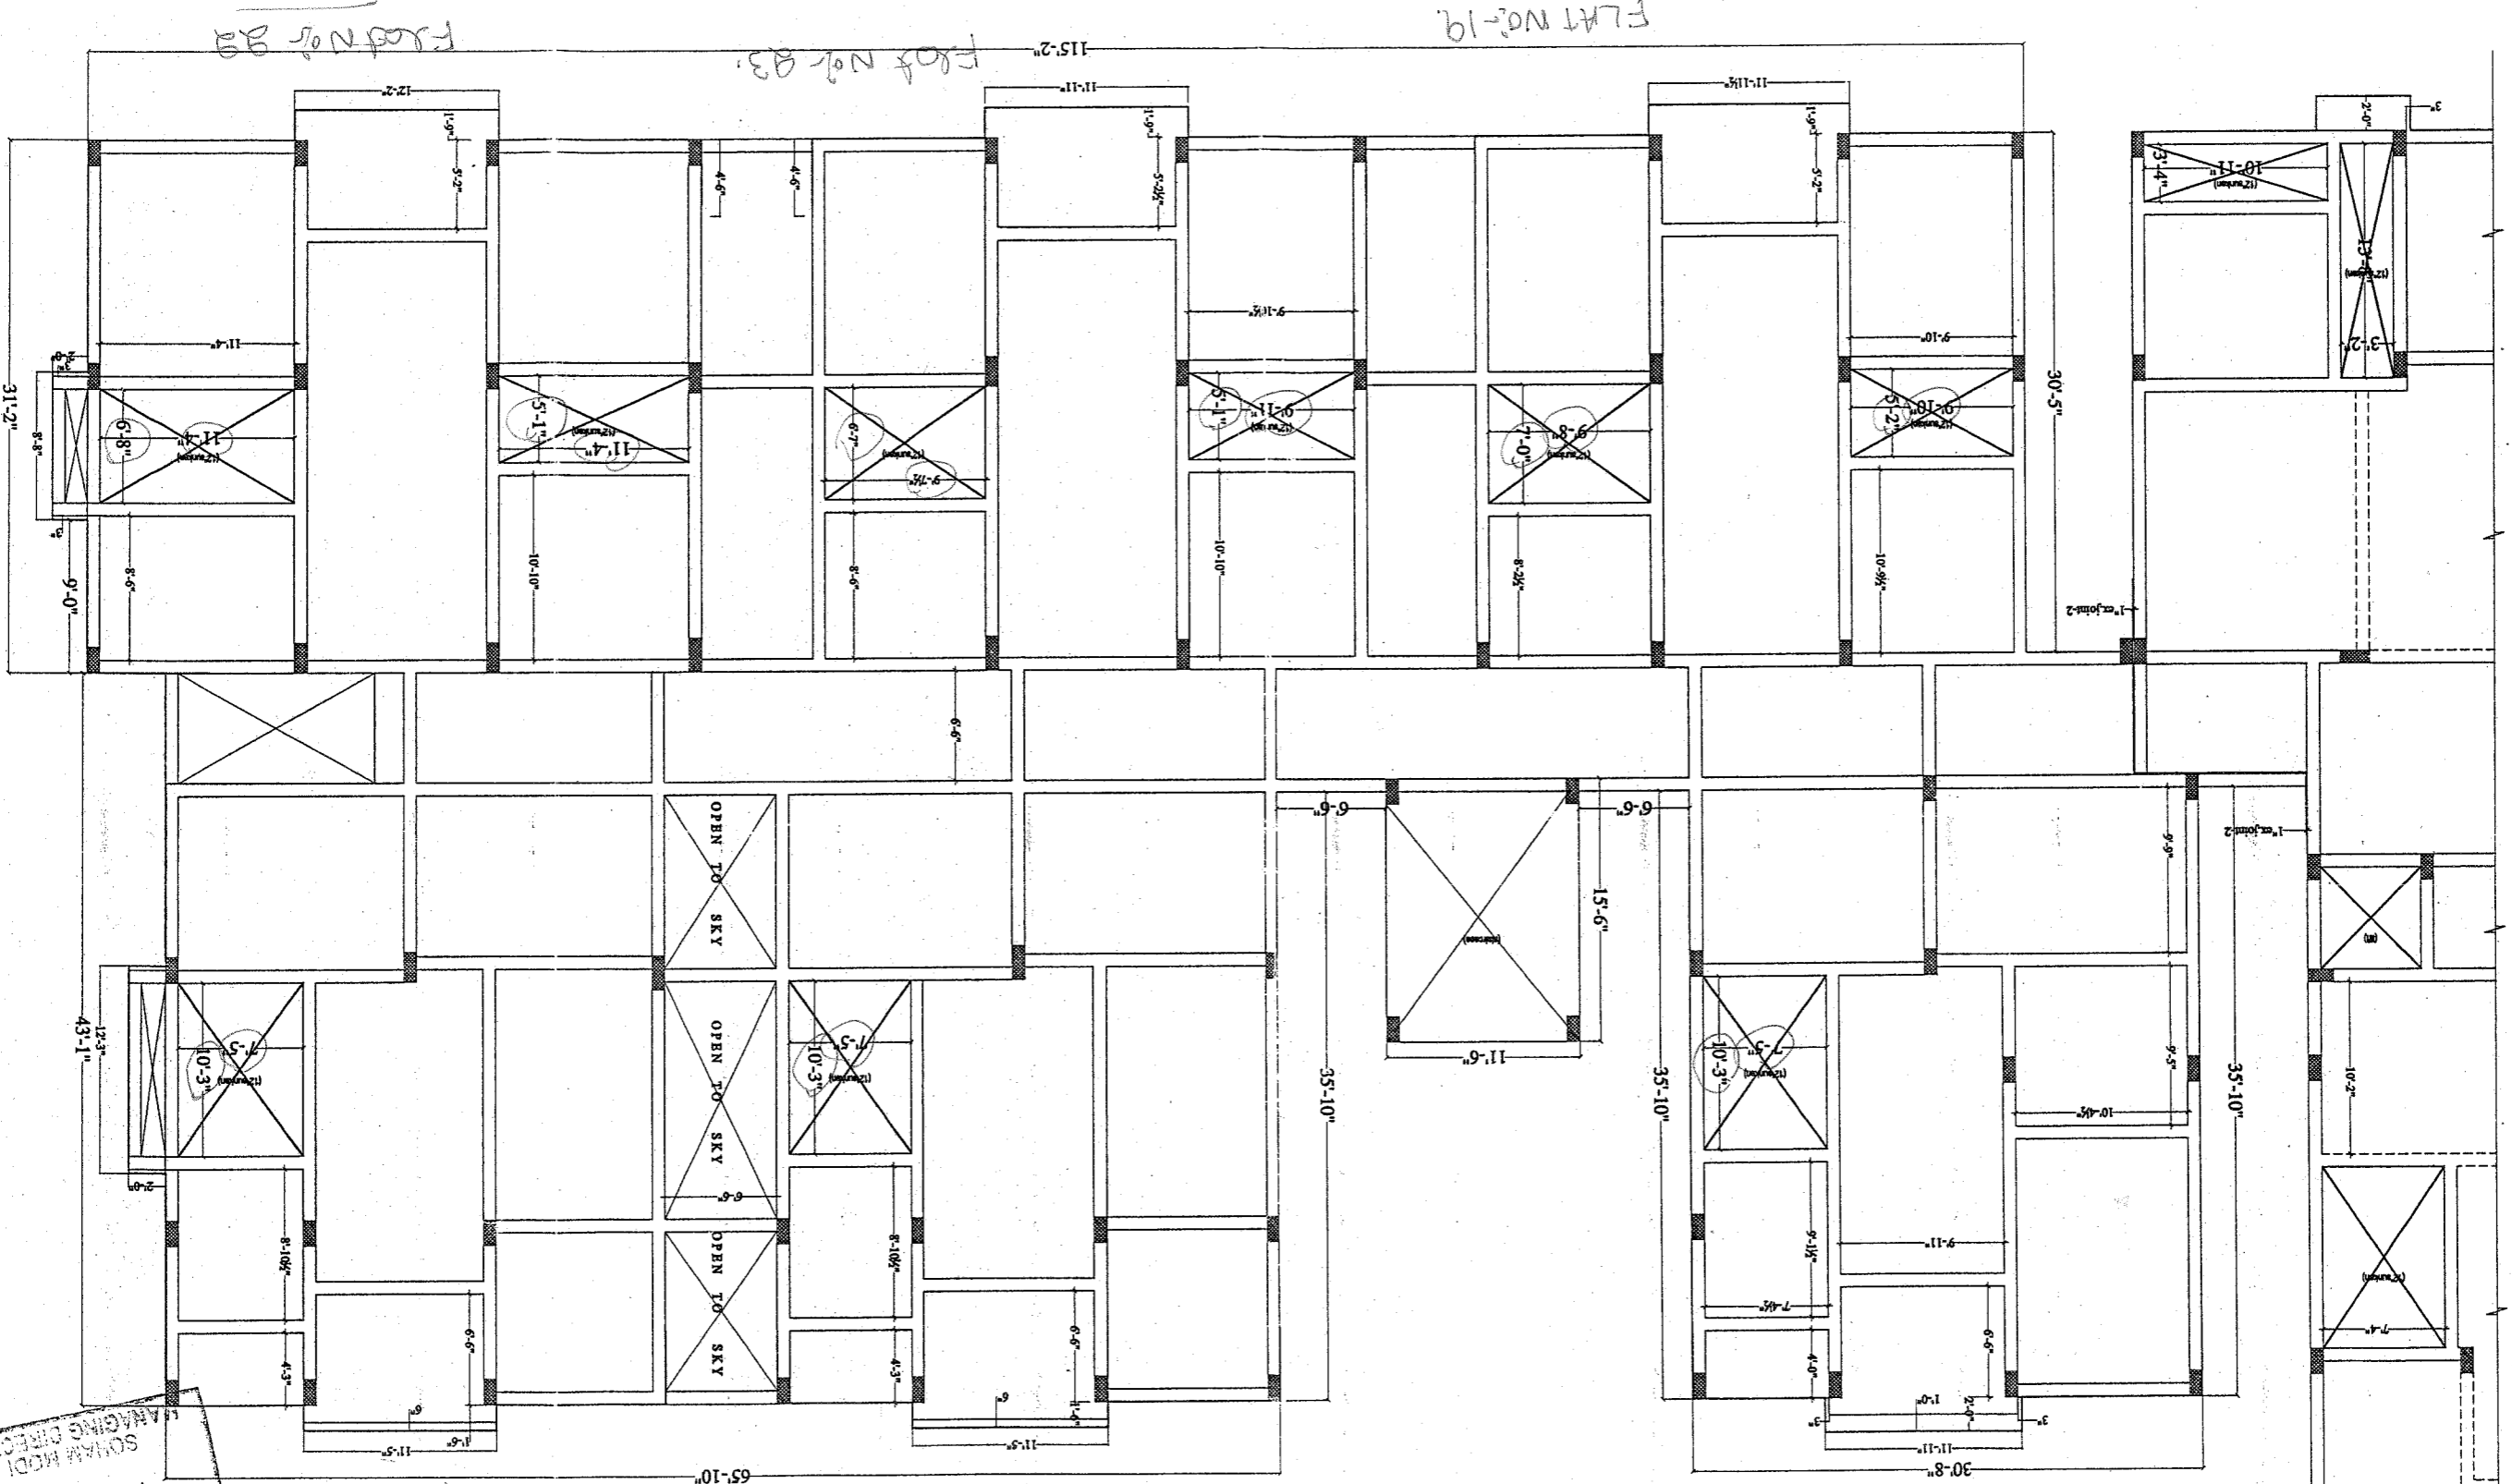

APPROVED BY
 13 NOV 2011
 SOHAM MODI
 MANAGING DIRECTOR

QUALITY CONTROL CHECK PLAN COLUMN - 6

Description

Owners & Developers :

Date :


28.1.12

Promoted by

APPROVED BY
30 JAN 2012

FLOOR No: 18, 19, 20, 21, 22, 23.

- C1 9"X15"
- C2 9"X15"
- C3 9"X18"
- C4 9"X18"
- C5 9"X18"

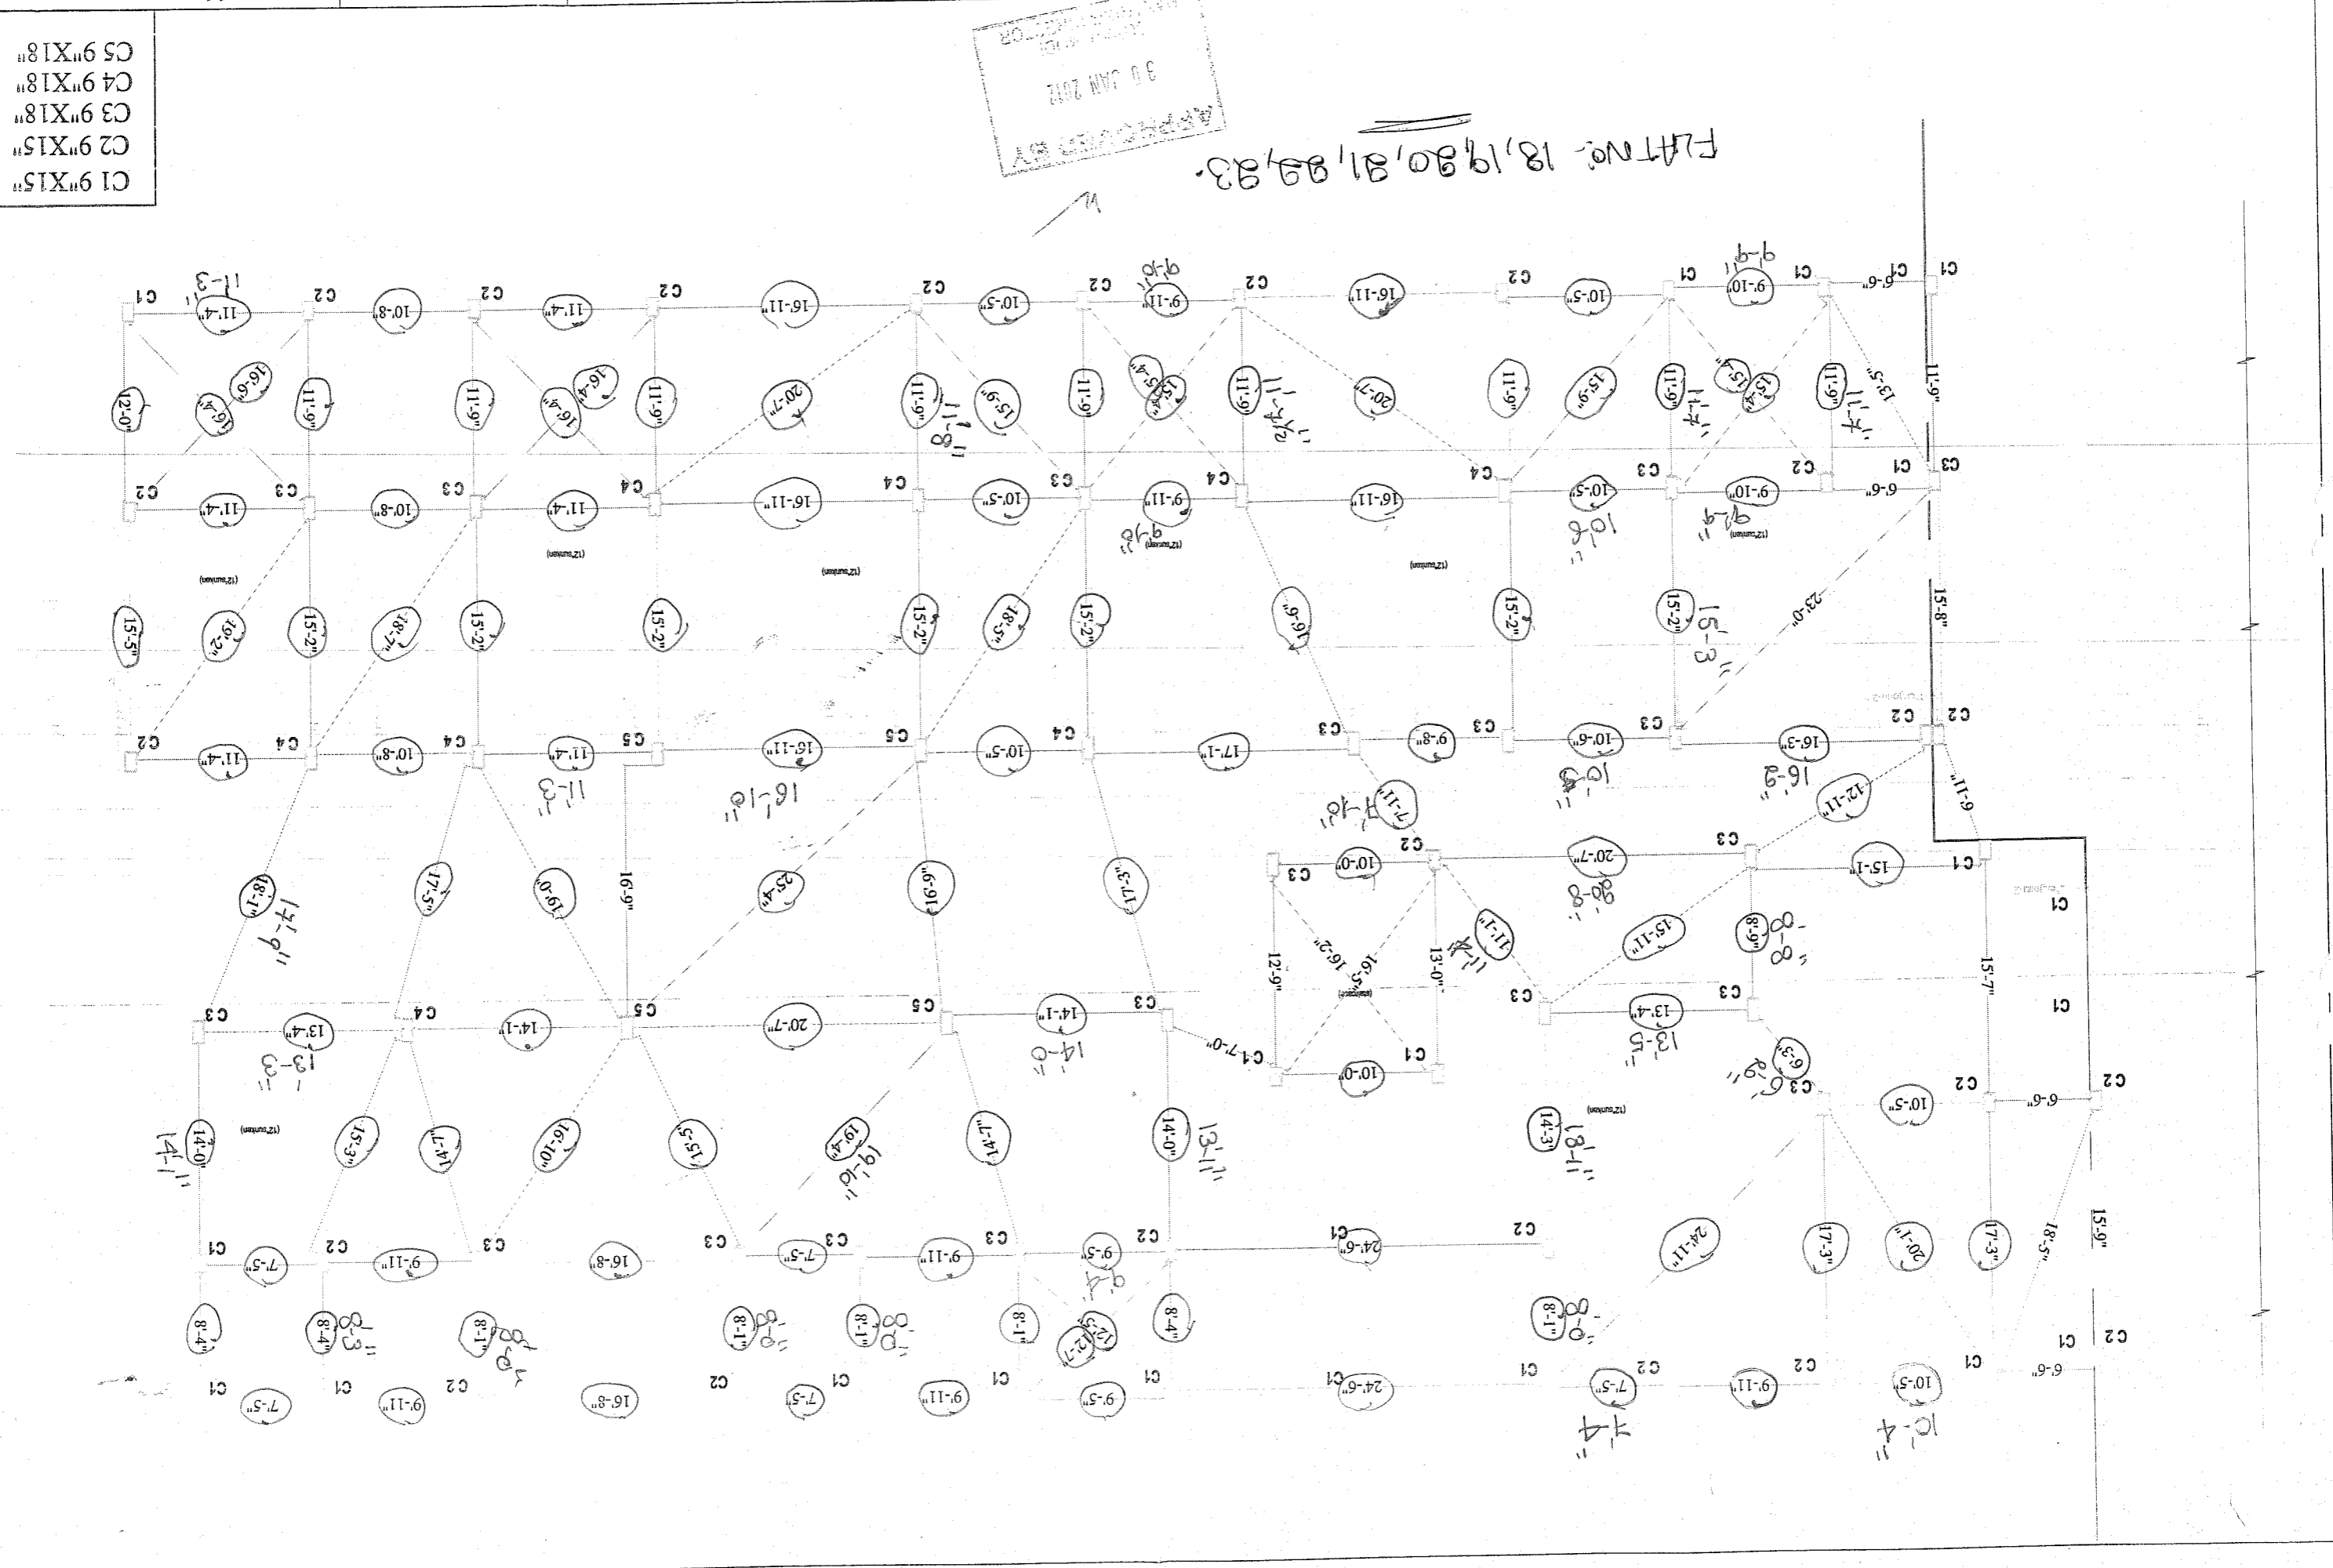




Modi Ventures
Prepared By : Rajesh
Modi Properties & Investments Pvt. Ltd.

Project Name & Phase :
Approved By : Soham Modi
Scale : N.T.S.

Gulmohar Gardens Phase-II

BLOCK - G, (PART - 3)

Phone: +91-40-66335551

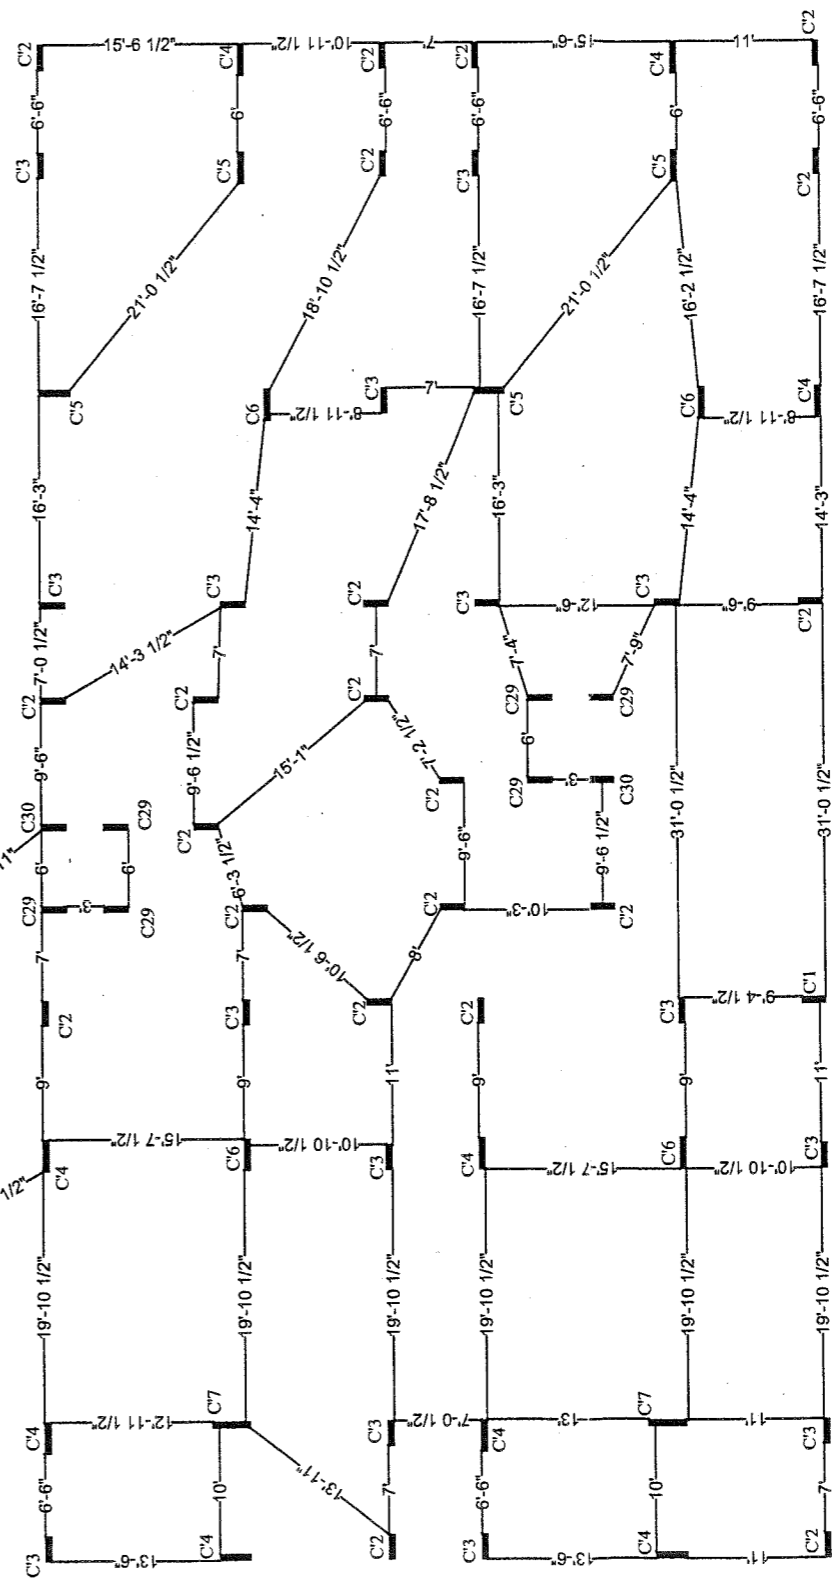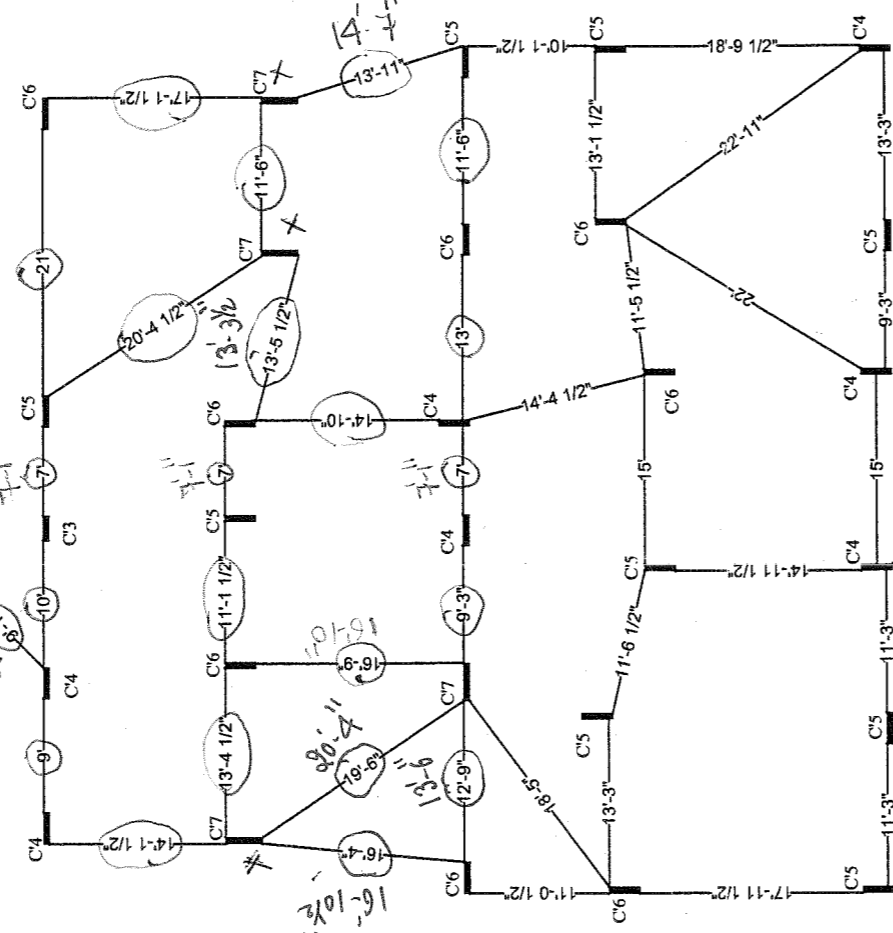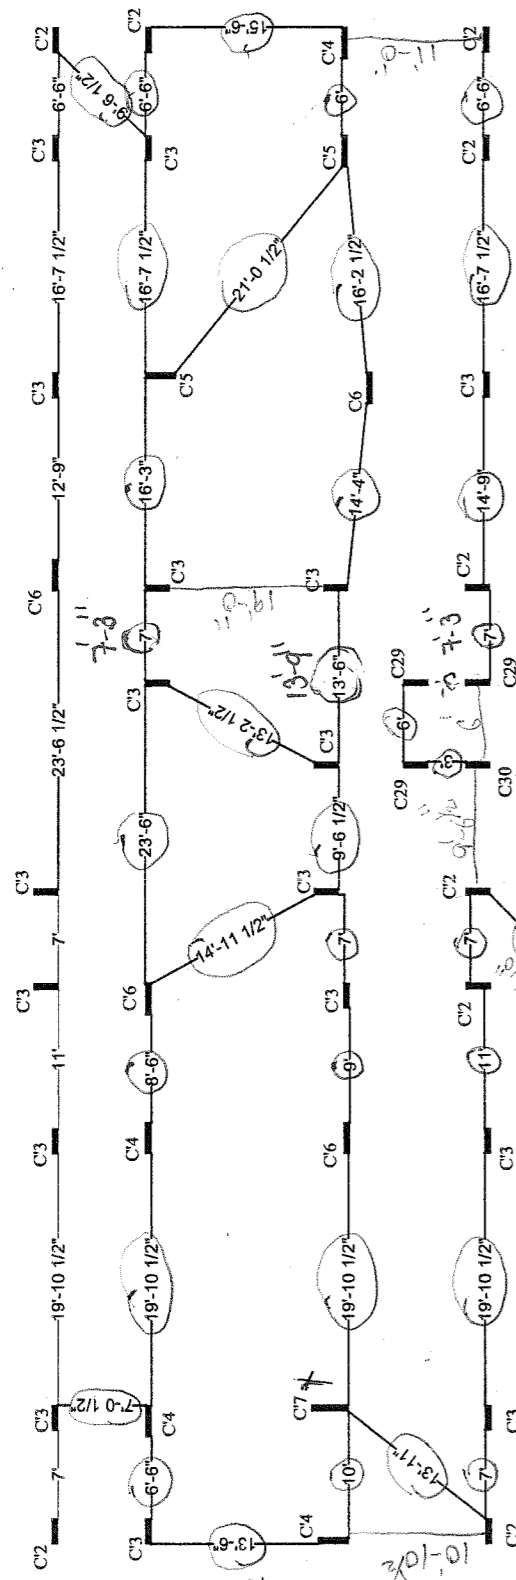


COLUMN SIZE
 C2, 3, 23, 24 - 6" X 24"
 C4 to 6, 25 to 28 - 6" X 30"
 C7 - 6" X 36"
 C29 to 32 - 6" X 24"

APPROVED BY
 18 SEP 2018
 SOHAM MODI
 WANGAN ENGINEERS

FLAT NO:-
 83, 84, 85, 86

Description


TYPICAL COLUMN POSITION
 CHECK PLAN (BLOCK A), PART 4

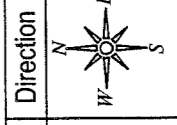

Owners & Developers :
 Greenwood Estates.
 Project Name & Phase :
 Greenwood Residency.

Date :
 17.09.10
 Prepared By :
 M.Nagalaxmi
 Approved By :
 Soham Modi
 Scale :
 N.T.S


Promoted by
 Modi Properties &
 Investments Pvt. Ltd.
 Phone: +91-40-66335551

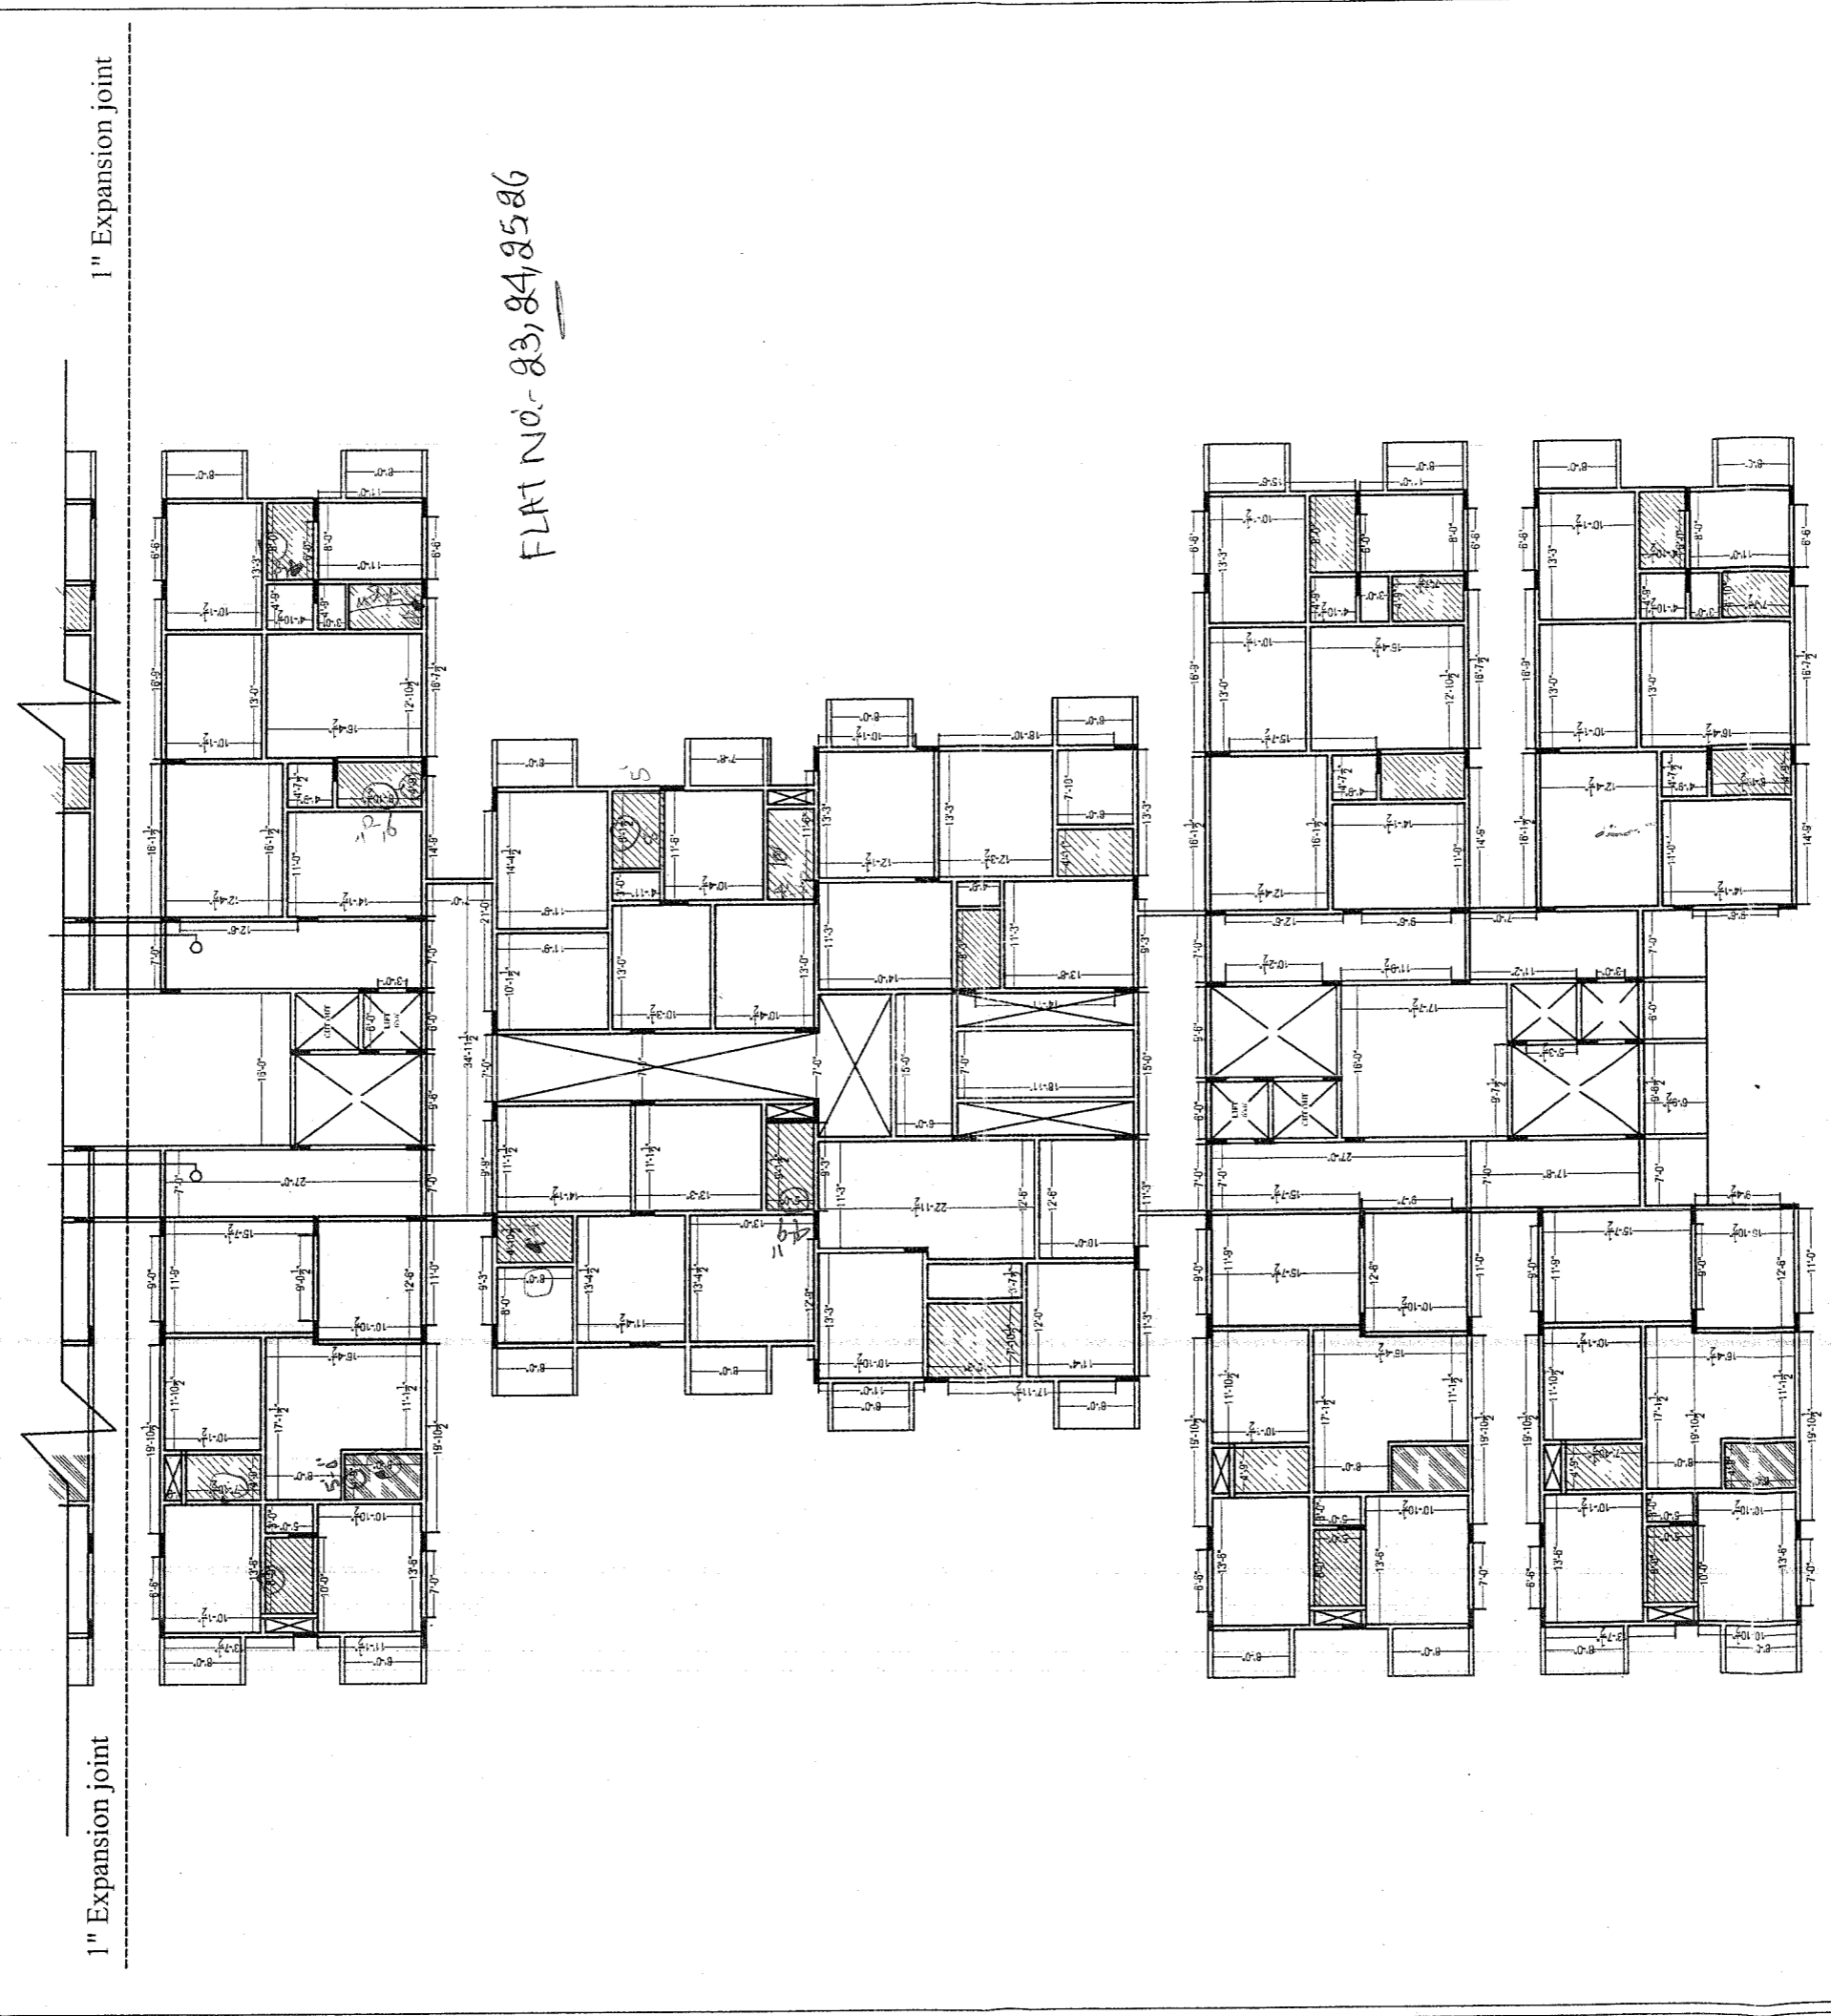

FLAT No. 23, 24, 25 & 26

Description	Direction	Owners & Developers :	Date :	Promoted by
TYPICAL SLAB CHECK PLAN, BLOCK-A,(PART -4)		Greenwood Estates. Project Name & Phase : Greenwood Residency.	21.08.2008	Modi Properties & Investments Pvt. Ltd. Phone:+91-40-66335551
			Prepared By : Approved By : Scale :	M.Naveen Soham Modi N.T.S

APPROVED BY
 30 AUG 2008
 SOHAM MODI
 MANAGING DIRECTOR

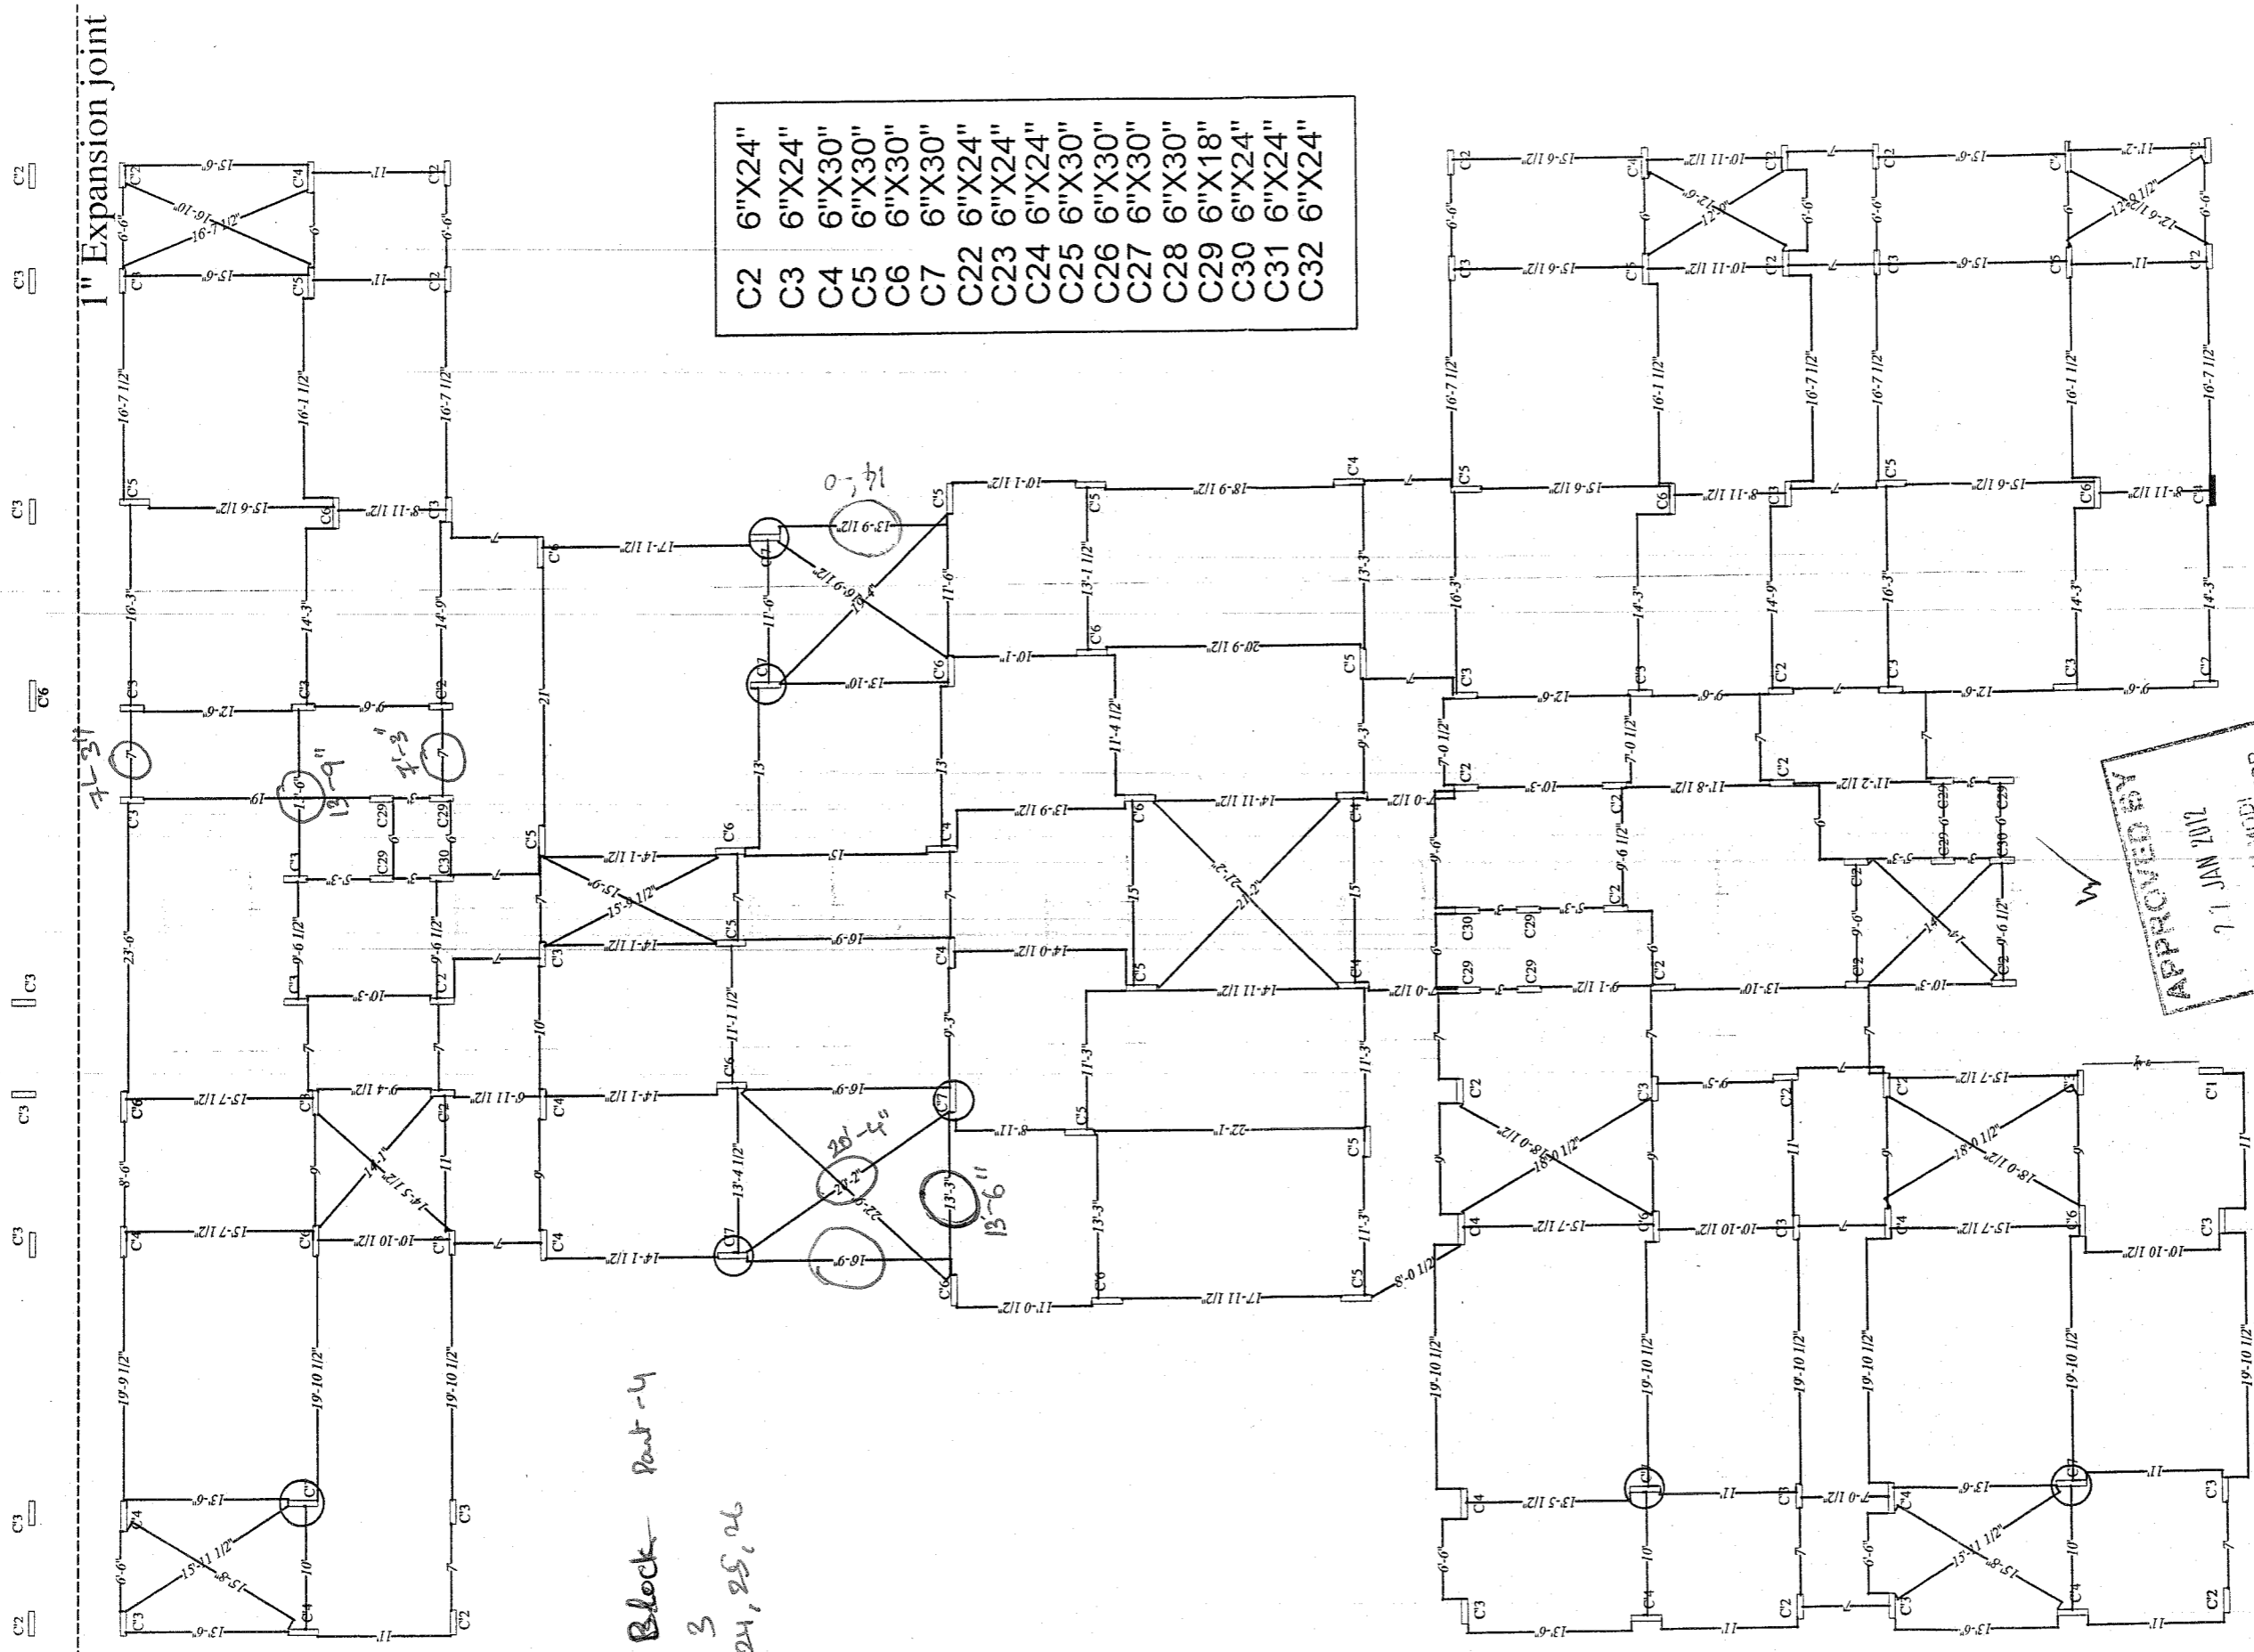

- C2 6"X24"
- C3 6"X24"
- C4 6"X30"
- C5 6"X30"
- C6 6"X30"
- C7 6"X30"
- C22 6"X24"
- C23 6"X24"
- C24 6"X24"
- C25 6"X30"
- C26 6"X30"
- C27 6"X30"
- C28 6"X30"
- C29 6"X18"
- C30 6"X24"
- C31 6"X24"
- C32 6"X24"


A - Block Part-4
 Col. 3
 23.04, 25.06

APPROVED BY
 71 JAN 11/12
 SOHAM MODI
 MANAGING DIRECTOR

Description	Owners & Developers:	Greenwood Estates.	Date:	27-1-2012	Promoted by	Modi Properties & Investments Pvt. Ltd.
	Project Name & Phase:	Greenwood Residency.	Prepared By:	Rajesh	Investments Pvt. Ltd.	Phone: +91-40-66335551
QUALITY CONTROL COLUMNS CHECK FOR TYPICAL FLOORS BLOCK-A PART 4		Approved By:	Soham Modi	Scale:	N.T.S	

FLAT NO: 18, 19, 20, 21, 22, 23.


APPROVED BY
13 NOV 2011
SOHAM MODI
MANAGING DIRECTOR

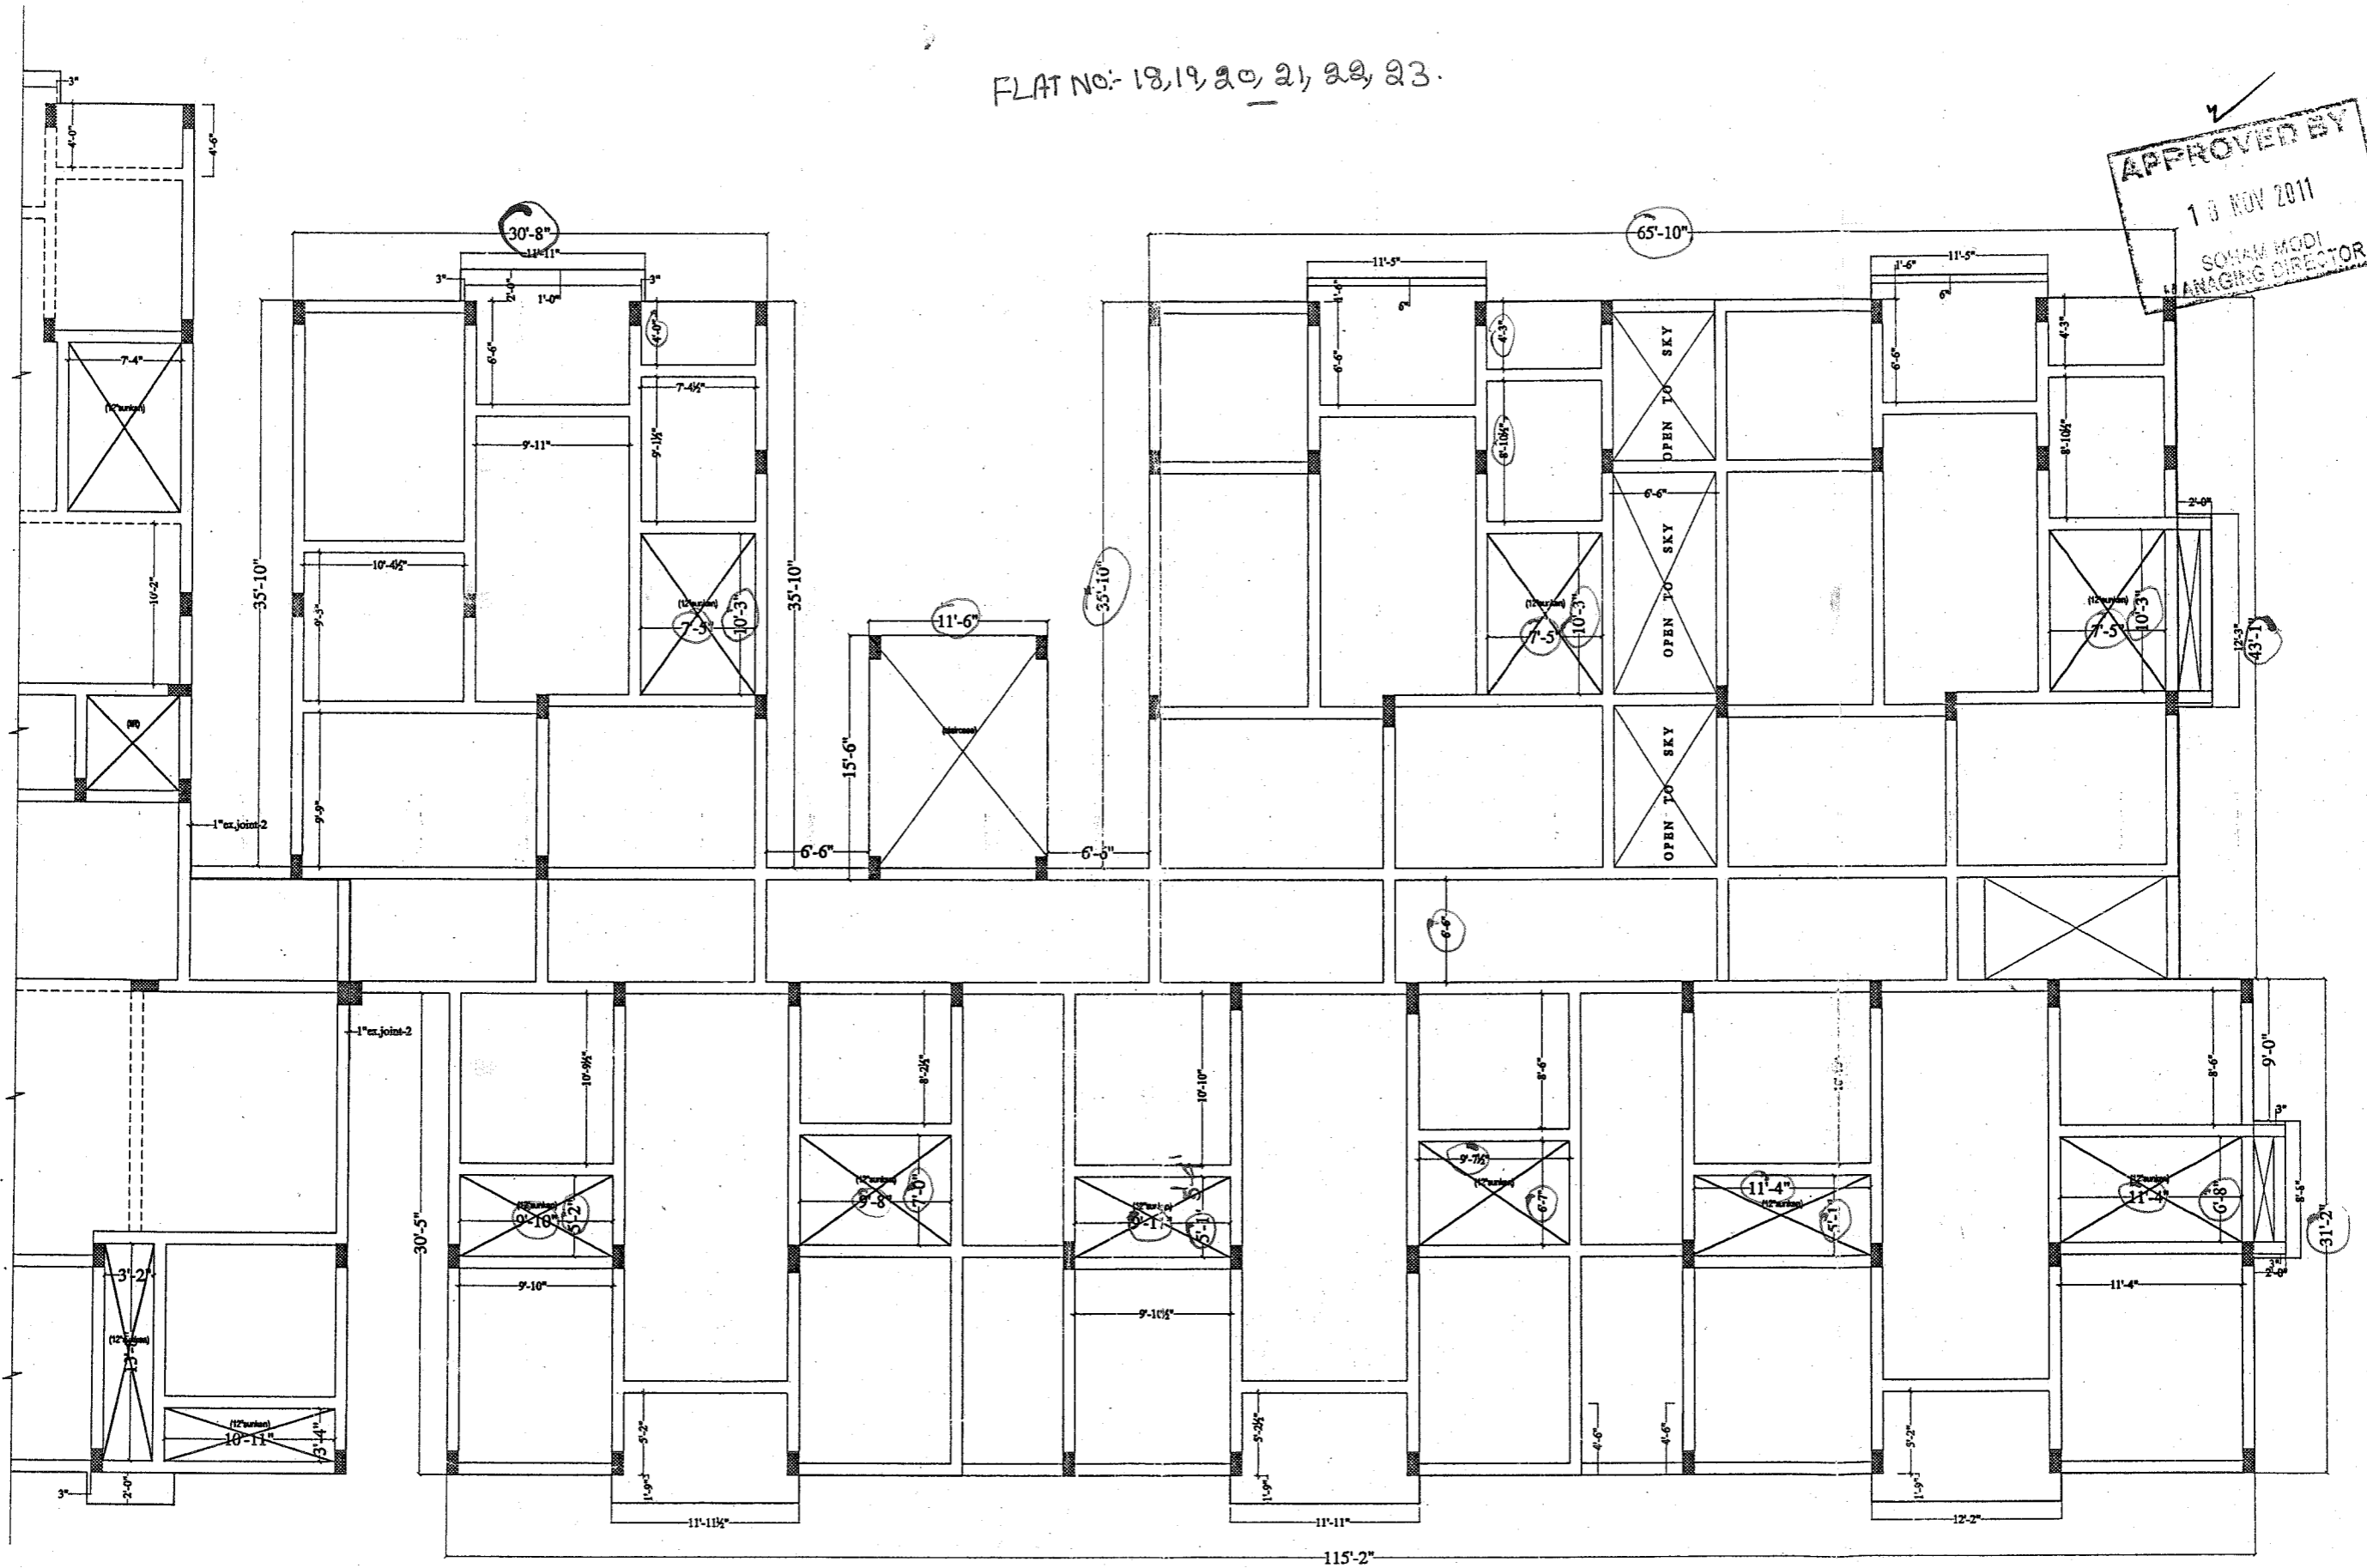

Description QUALITY CONTROL SLAB POSITION CHECK PLAN - TYPICAL FLOOR BLOCK -G , (PART - 3).	Owners & Developers :	Date :	13.11.11	Promoted by
	Modi Ventures	Prepared By :	G.RAJESH	Modi Properties &
	Project Name & Phase :	Approved By :	Soham Modi	Investments Pvt. Ltd.
	Gulmohar Gardens Phase-II	Scale :	N.T.S	Phone:+91-40-66335551



Kulkarni Consultants
 Stur. Engineers & Project Consultants
 216, Kubera Towers Narayan Guda, Hyd.

 

Architectural Asso
 8-1-383 R. P. ROAD
 Sec- bad.

Architects:--

Chk by:-M. Dattatreya rao.

Dealt By:- K.Pawan kumar

Scale:--

Date:-- 20-11-11

Drawing no:--



Project:--
PROPOSED RESIDENTIAL DUPLEX
BANGLOWS FOR
M/S MODI BUILDERS AT CHERLAPALLY.

Sheet Title:--

PLOT No. (200G & 200F)

FIRST FLOOR SLAB & BEAM DETAILS

NORTH:--


APPROVED FOR CONSTRUCTION


26 NOV 2011

Check Bridge Drawing

- General Notes:--
1. Use M25 (1:1.2) grade for columns & M20 (1:1.5:3) for footings.
 2. Use FE415 grade for steel.
 3. Provide clear cover of 2" for footings & 1.5" for columns.
 4. S.B.C of the Soil is taken as 400kn/m2.
 5. Footings are design for Ground + 1st floor.
 6. Don't Scale the drawing.

reference : beams@7'lvl

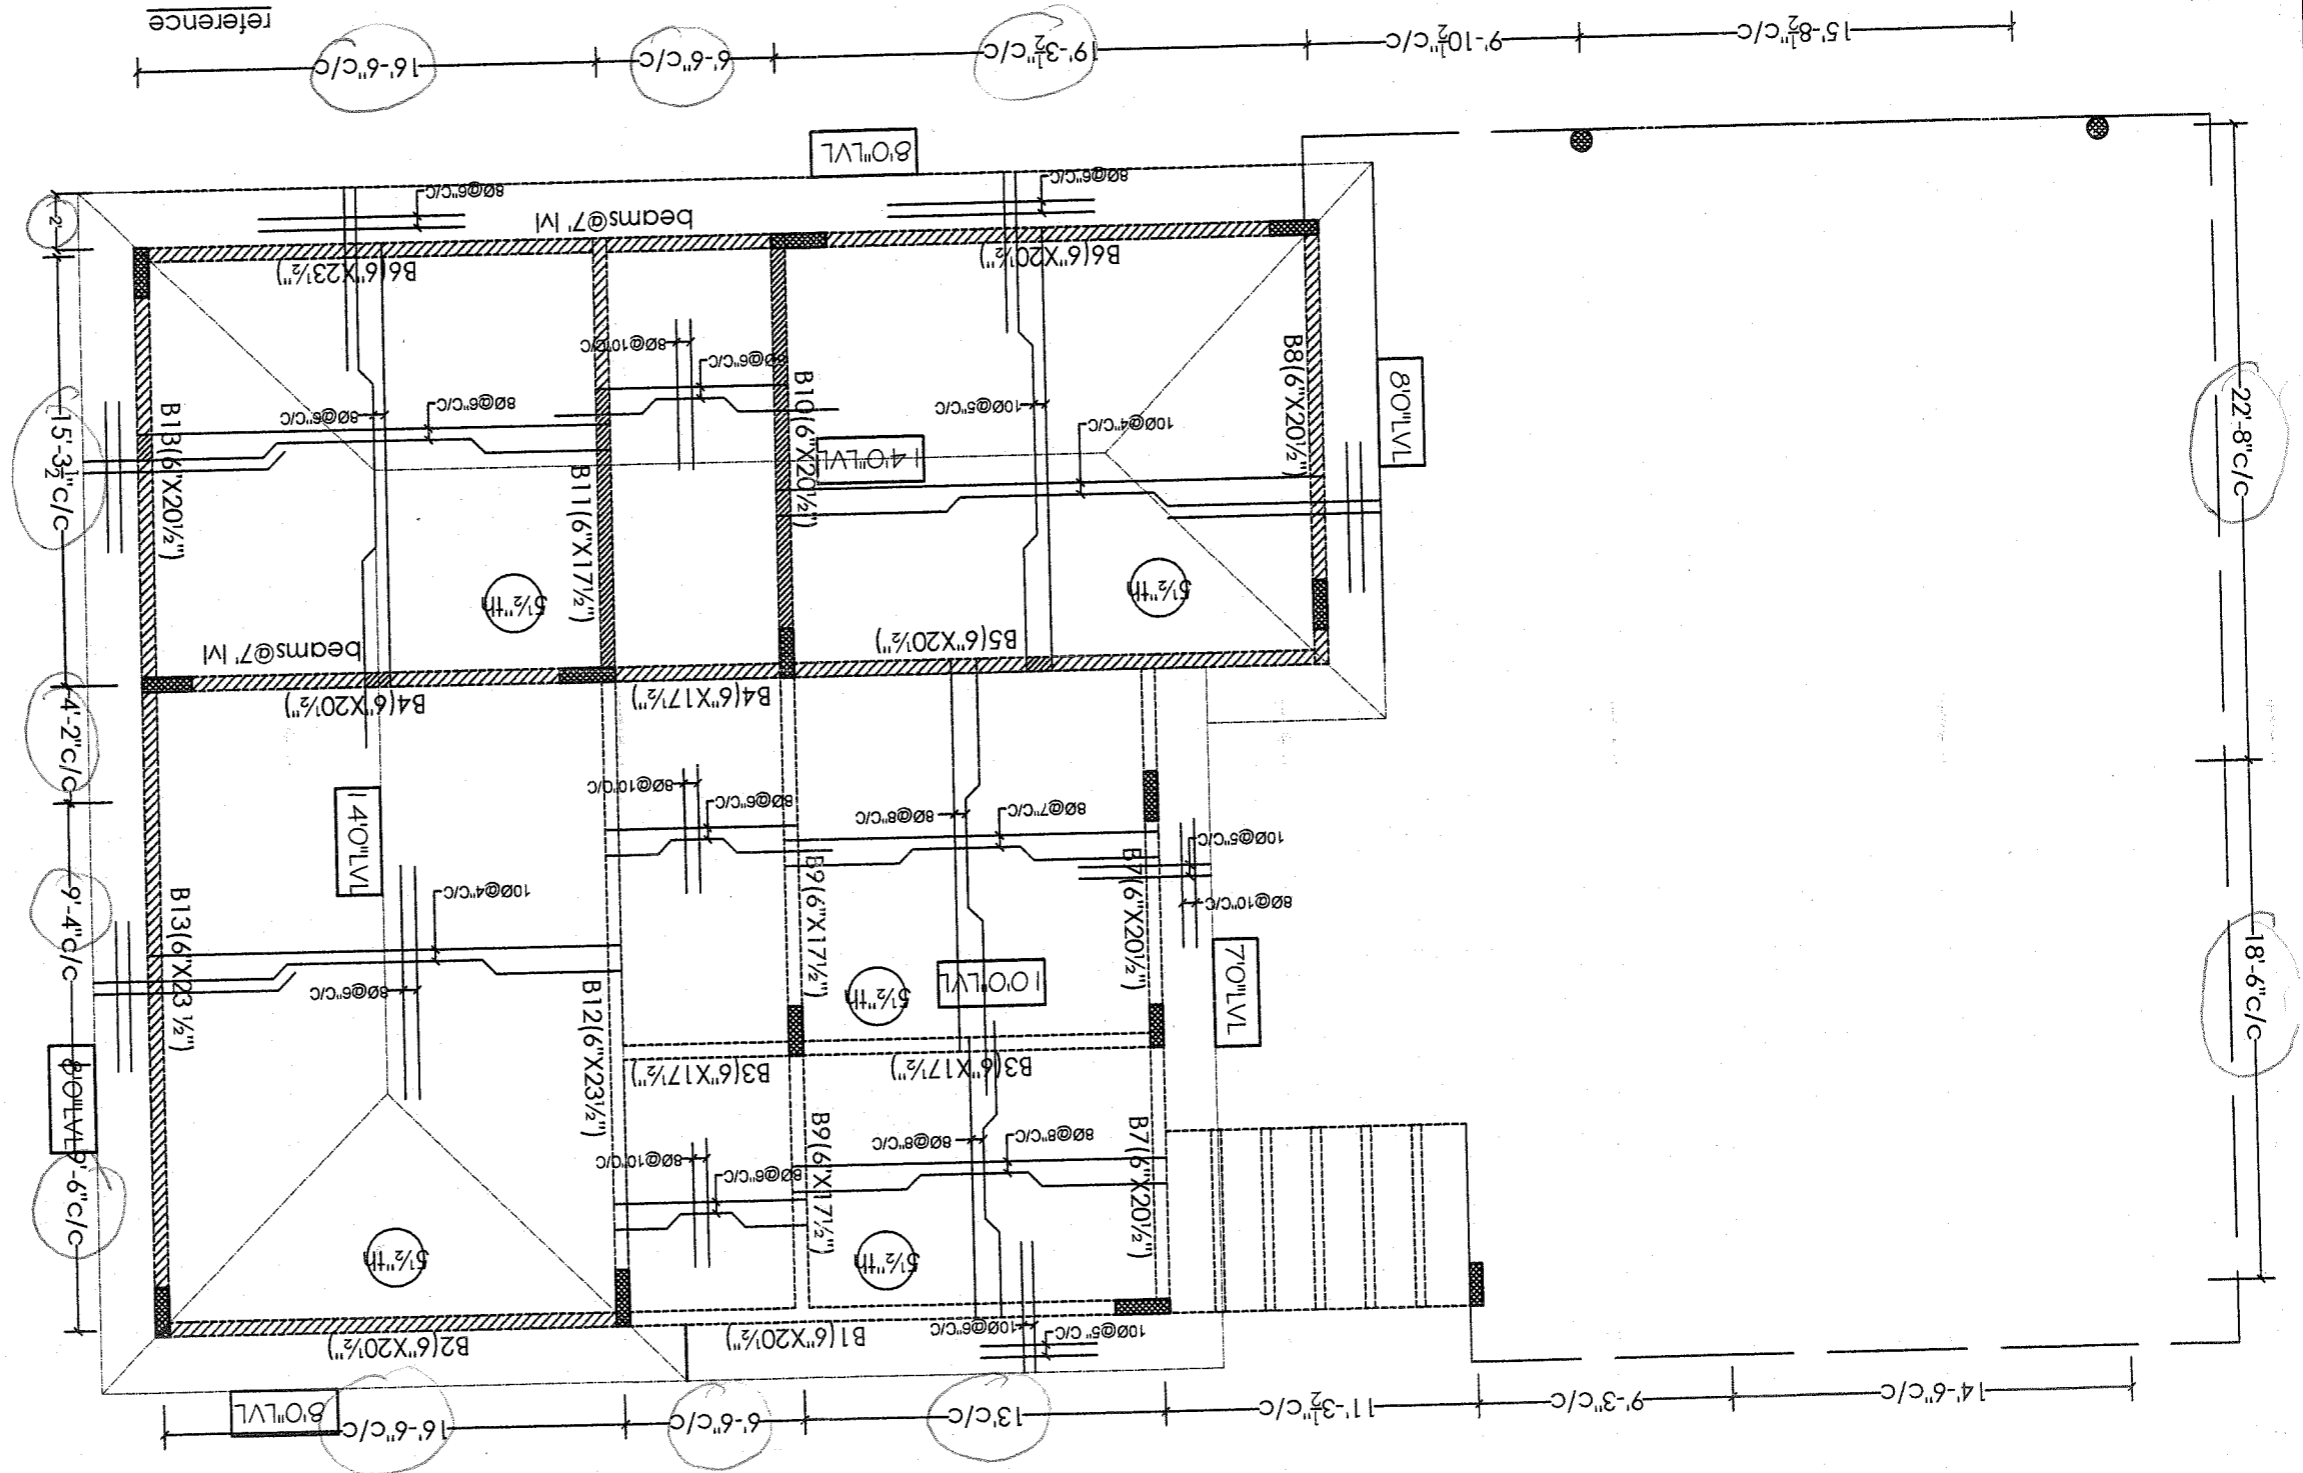

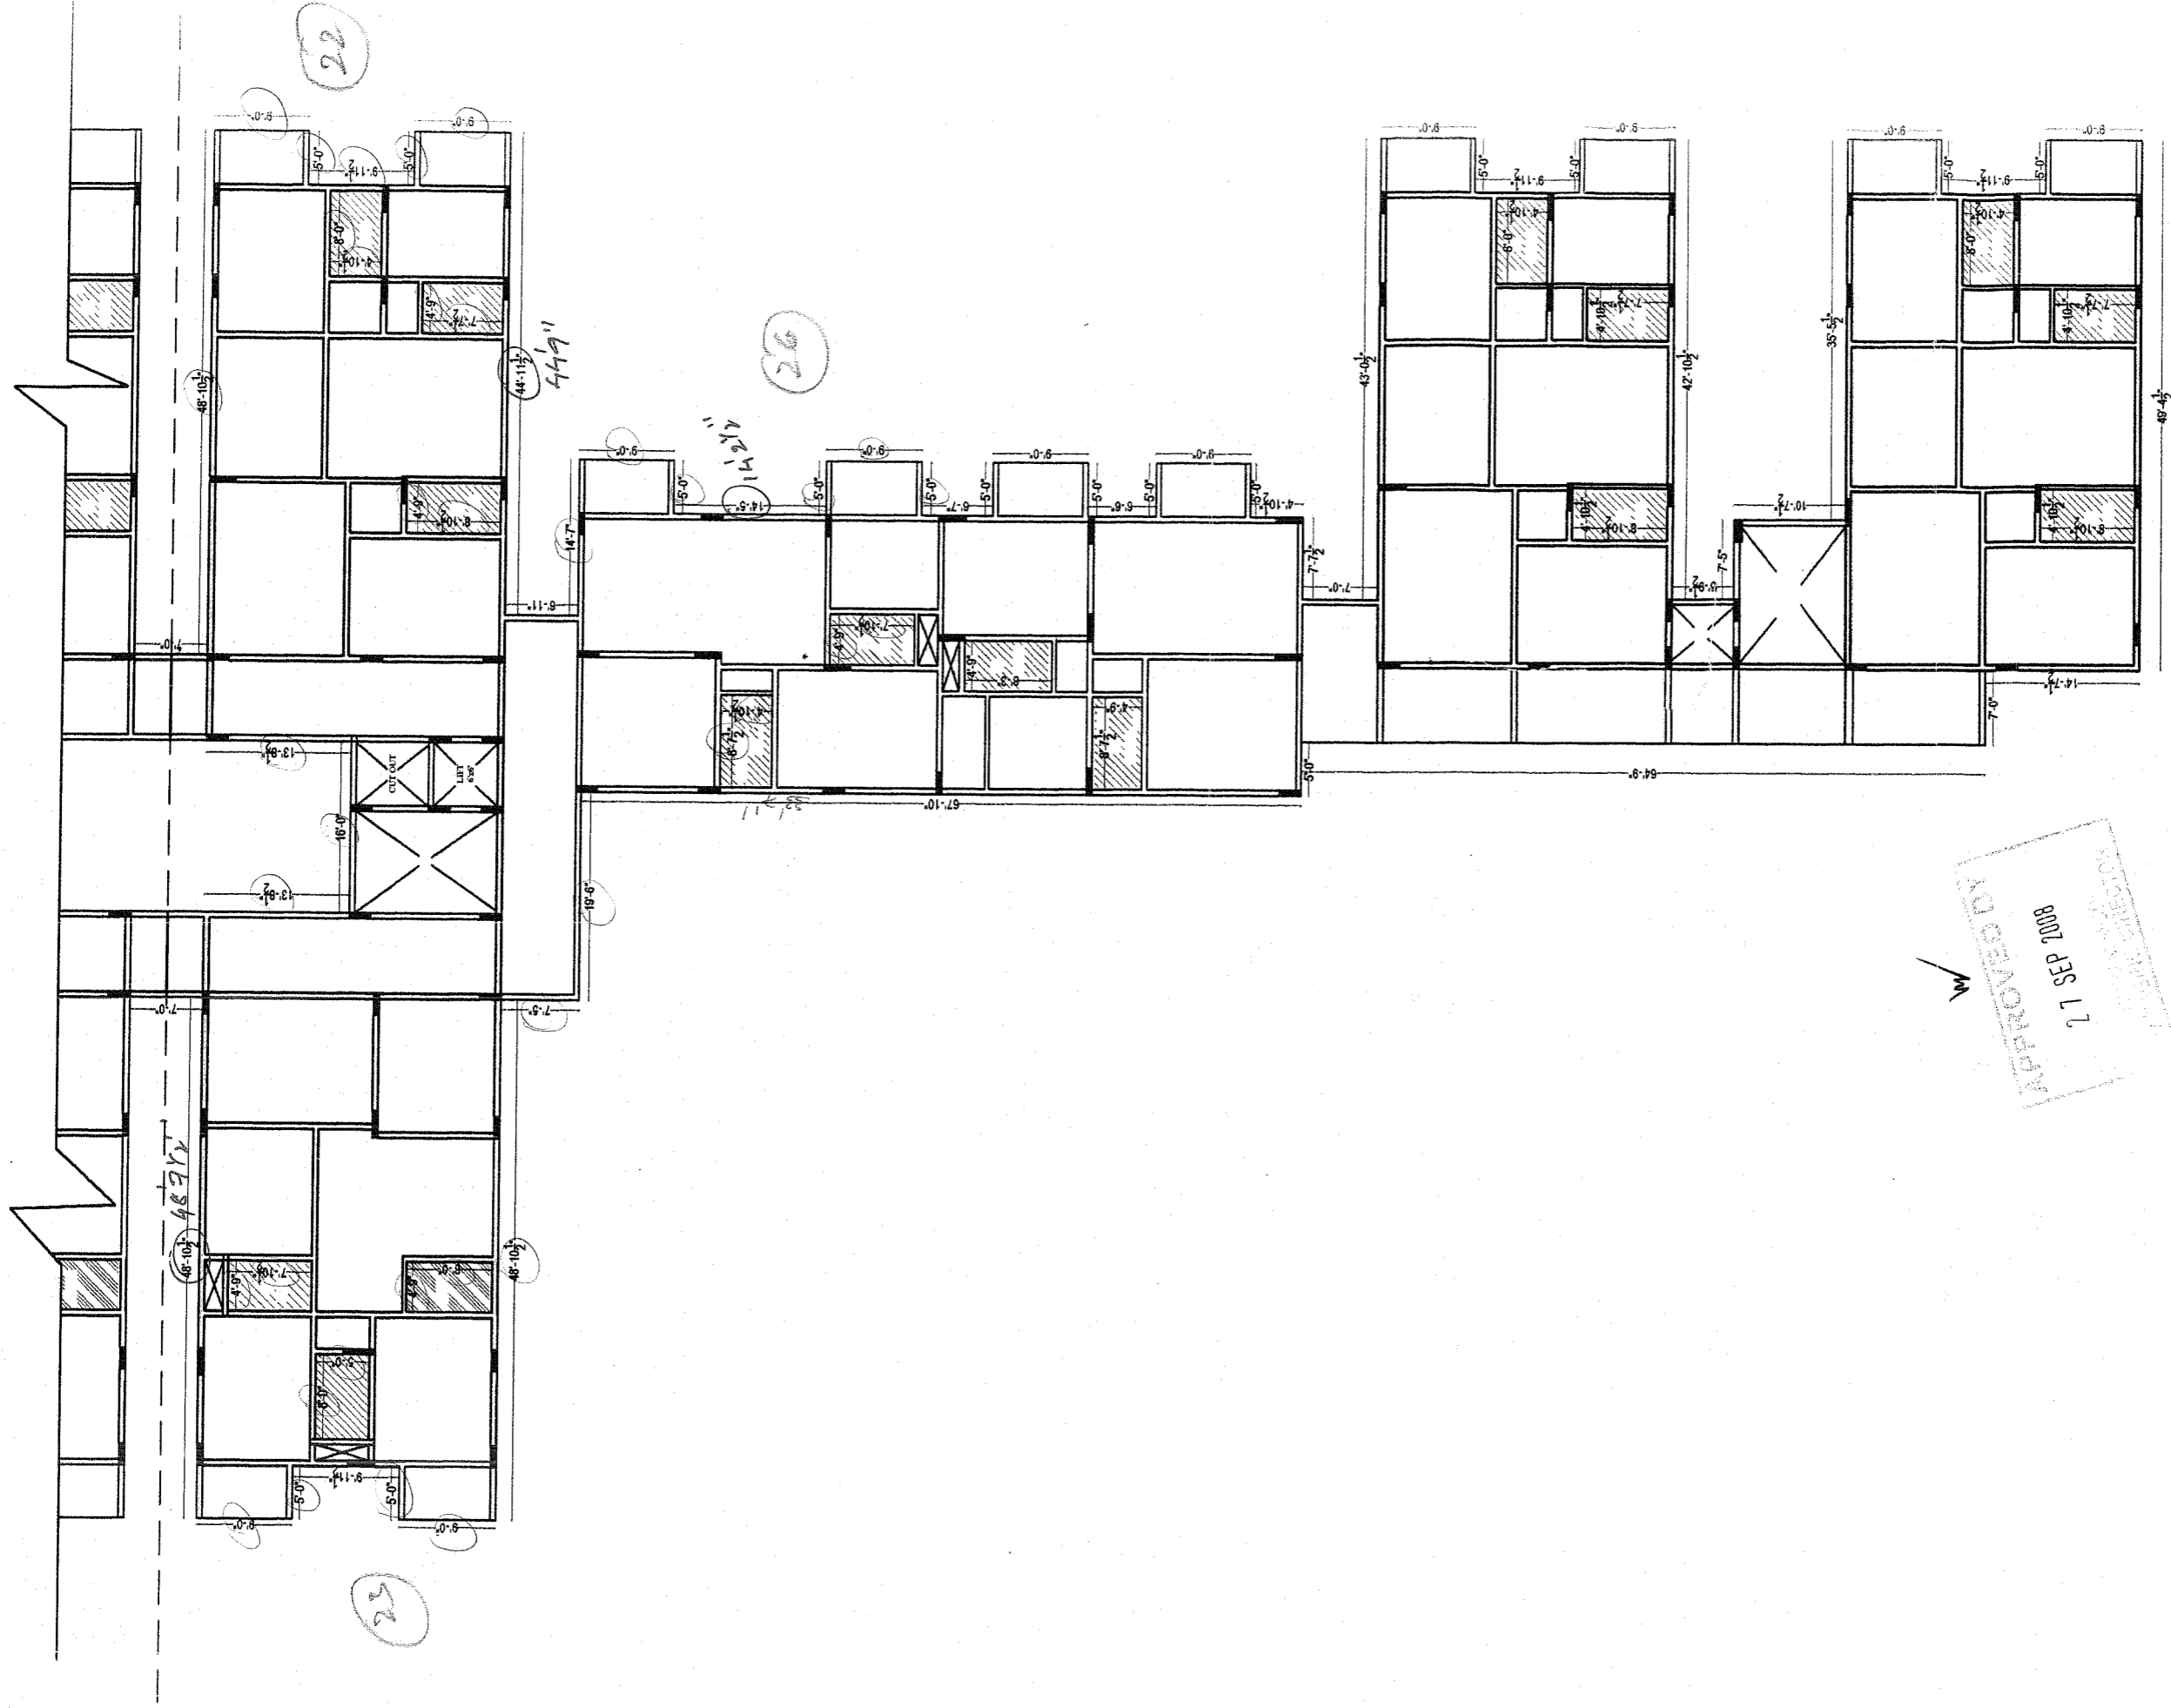

✓
 APPROVED BY
 17 SEP 2008
 PROJECT DIRECTOR

Description TYPICAL SLAB CHECK PLAN, BLOCK-C. (PART -4)	Direction		Owners & Developers :	Greenwood Estates.	Date :	27.09.2008	Promoted by	Modi Properties & Investments Pvt. Ltd.
			Project Name & Phase :	Greenwood Residency.	Prepared By :	M.Naveen	Approved By :	Soham Modi
					Scale :	N.T.S		Phone: +91-40-66335551