

PROPOSED OFFICE BUILDING AT
 SURVEY NO. 110/24, 119/24, 117/24,
 IN PLOT NOS. 31, 32, 33, 34, 35, 36
 FINANCIAL DISTRICT, CHENNAI
 VILLAGG, SELLAIYAR, CHENNAI
 RANGABEDY DISTRICT,
 ANDHRA PRADESH, BELONGING TO
 M/S SRIRAM PROPERTY HOLDINGS
 PRIVATE LIMITED

FIGURE - A: WINDOW SCHEDULE

Sl. No.	Window	Area (sq. m)	Area (sq. ft)
01	1.00 x 2.00	2.00	21.5
02	1.50 x 2.00	3.00	32.3
03	1.00 x 1.50	1.50	16.1
04	1.00 x 1.00	1.00	10.8
05	1.00 x 1.50	1.50	16.1
06	1.00 x 1.50	1.50	16.1
FIGURE - B: ROOF PLAN

ROOF PLAN
 The roof plan shows the layout of the roof structure, including the location of the roof trusses, rafters, and purlins. The plan also indicates the location of the roof drains and the roof slope.

FIGURE - C: SECTIONAL ELEVATION
 The sectional elevation shows the vertical section of the building, including the floor, roof, and foundation. The plan also indicates the location of the structural members and the load transfer path.

FIGURE - D: SECTIONAL ELEVATION
 The sectional elevation shows the vertical section of the building, including the floor, roof, and foundation. The plan also indicates the location of the structural members and the load transfer path.

FIGURE - E: SECTIONAL ELEVATION
 The sectional elevation shows the vertical section of the building, including the floor, roof, and foundation. The plan also indicates the location of the structural members and the load transfer path.

FIGURE - F: SECTIONAL ELEVATION
 The sectional elevation shows the vertical section of the building, including the floor, roof, and foundation. The plan also indicates the location of the structural members and the load transfer path.

FIGURE - G: SECTIONAL ELEVATION
 The sectional elevation shows the vertical section of the building, including the floor, roof, and foundation. The plan also indicates the location of the structural members and the load transfer path.

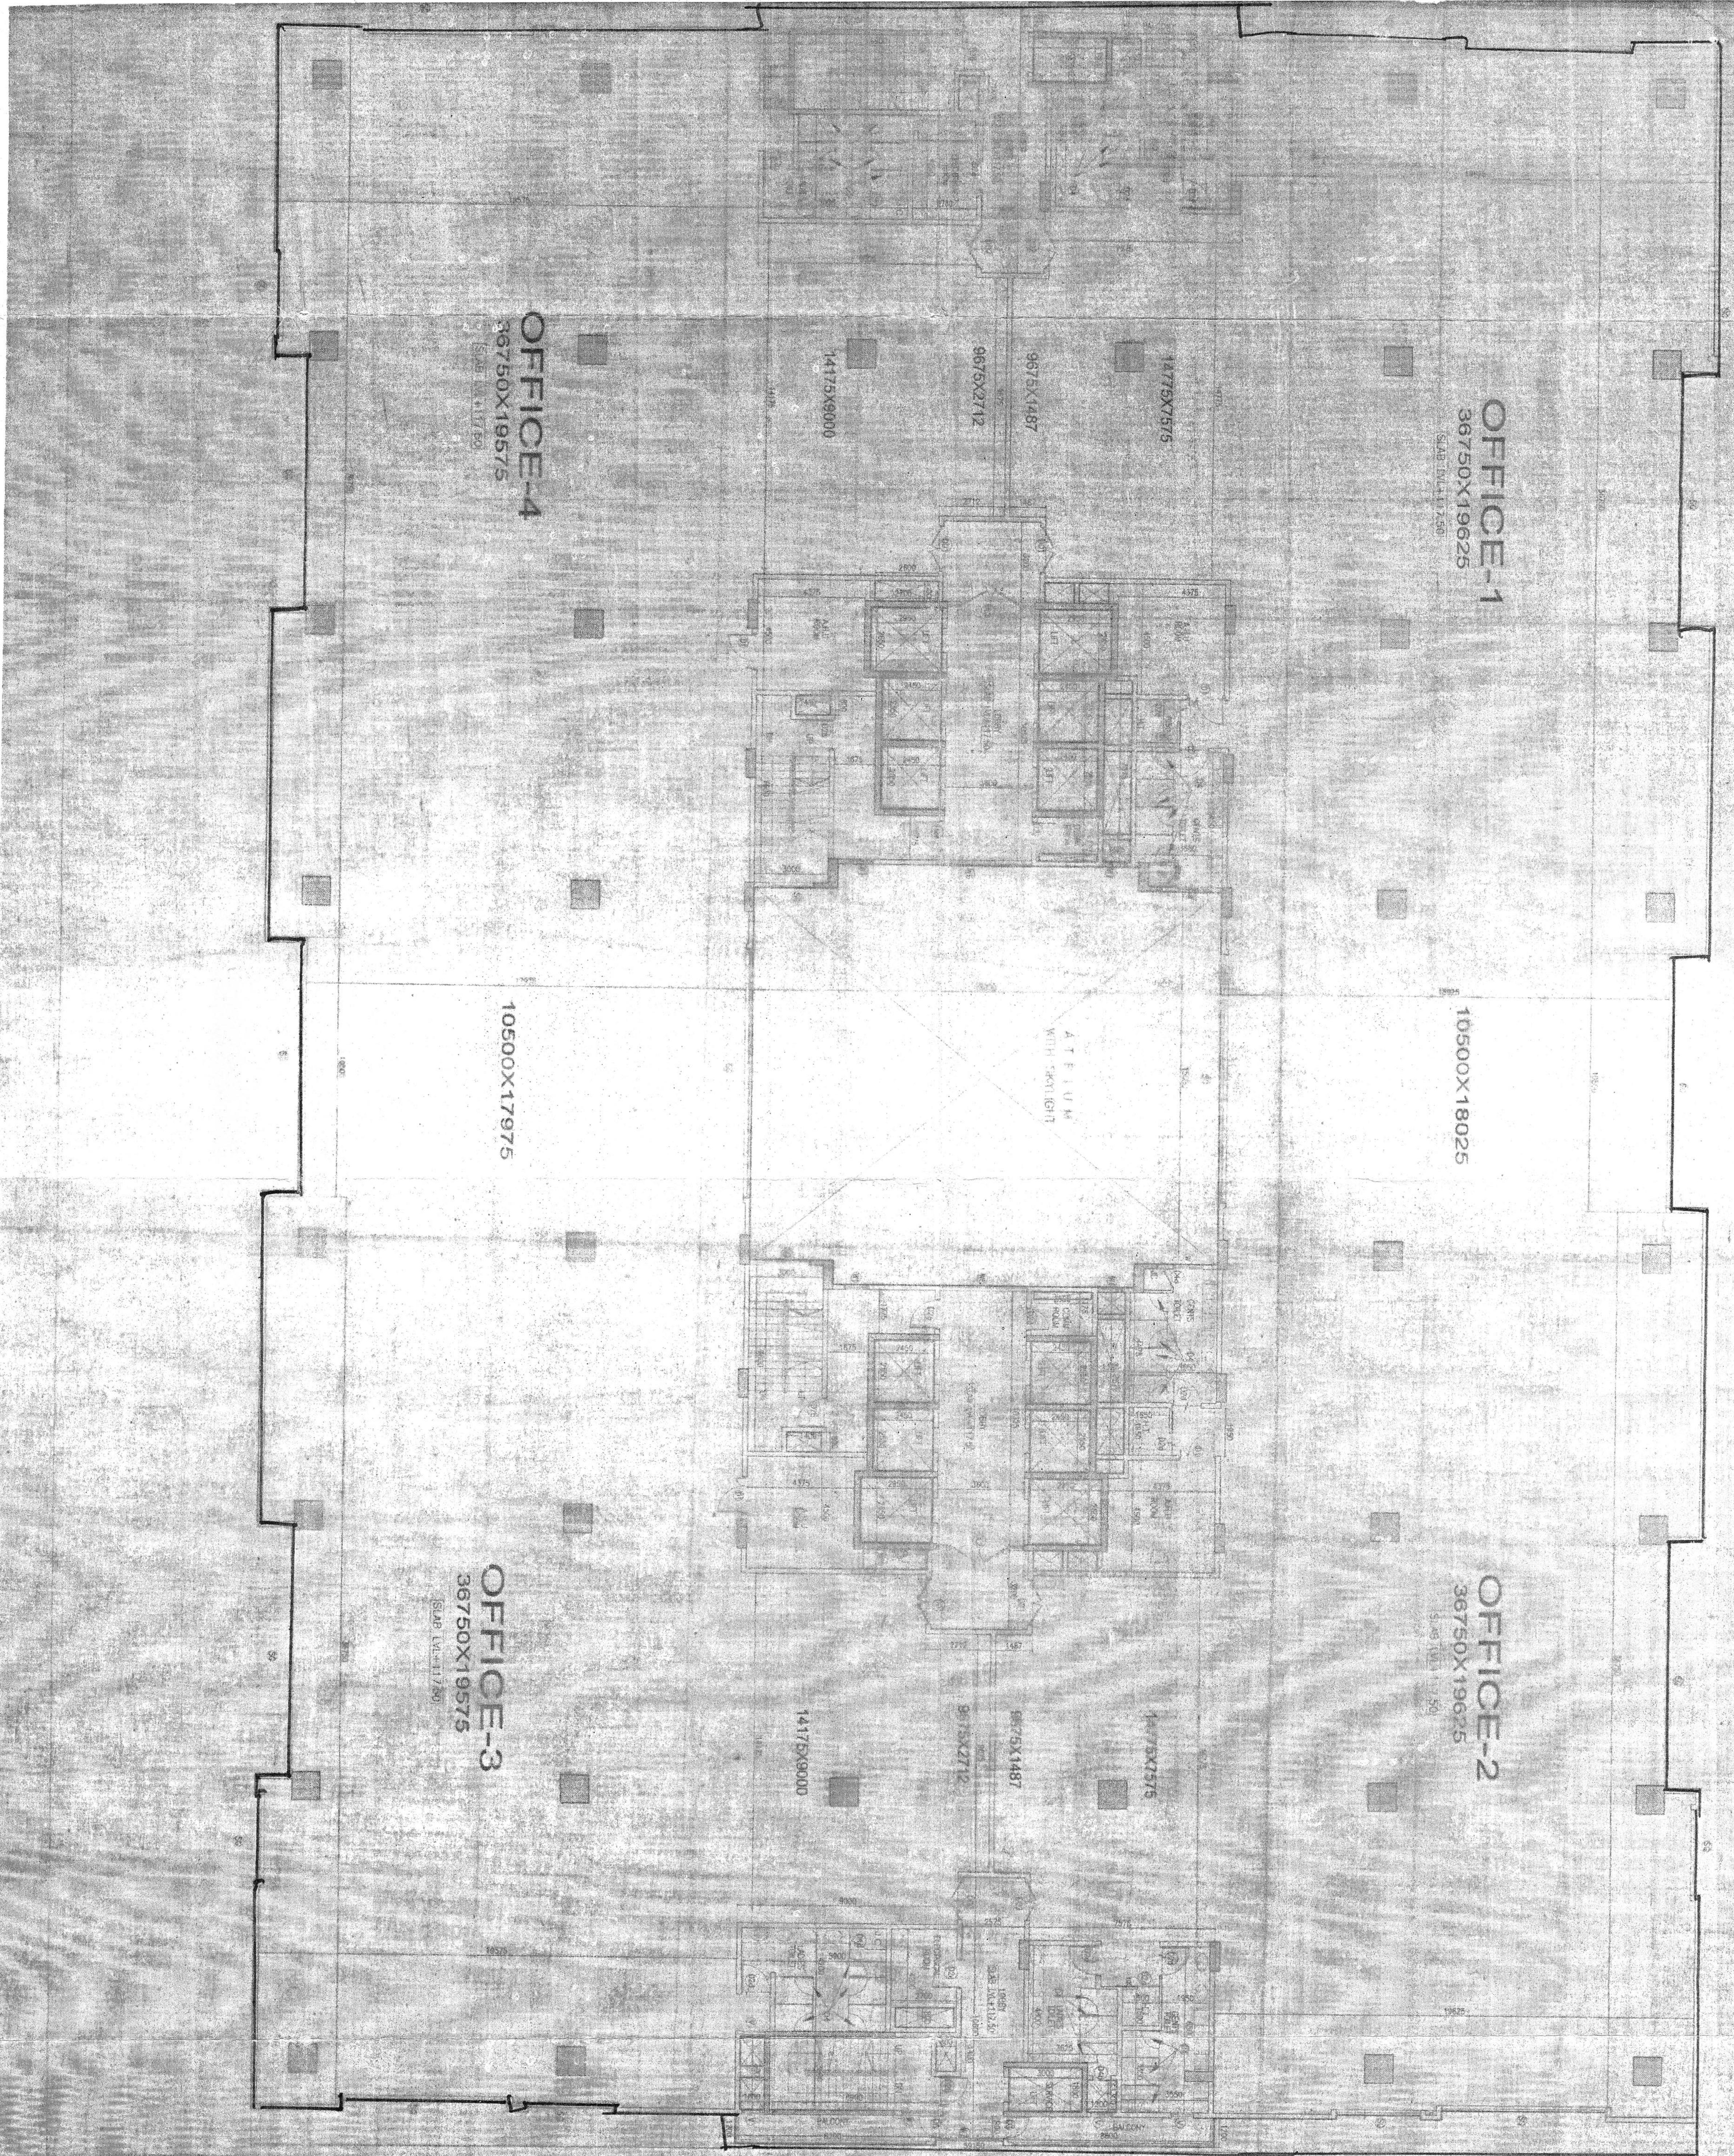


FIGURE - H: SECTIONAL ELEVATION
 The sectional elevation shows the vertical section of the building, including the floor, roof, and foundation. The plan also indicates the location of the structural members and the load transfer path.

IV

Multi-Storeyed Building



FOR PARTY

Sheet no: 18/20

PERMIT NO. 50252/01/12/2020
DATED 26.07/12/2020

Revised

subject to condition-1818
ted on sheet no (1/20) should
be followed

[Signature]
COMMISSIONER
Hyderabad Municipal Corporation
Hyderabad.