



CRESCENTIA LABS PRIVATE LIMITED

PLOT NO.15-B,MN PARK PHASE-1SURVEY NO:230 TO 240
TURKAPALLY VILLAGE,SHAMIRPET MANDAL,MEDCHAL-
MALKAJGIRI (DIST) TELANAGANA

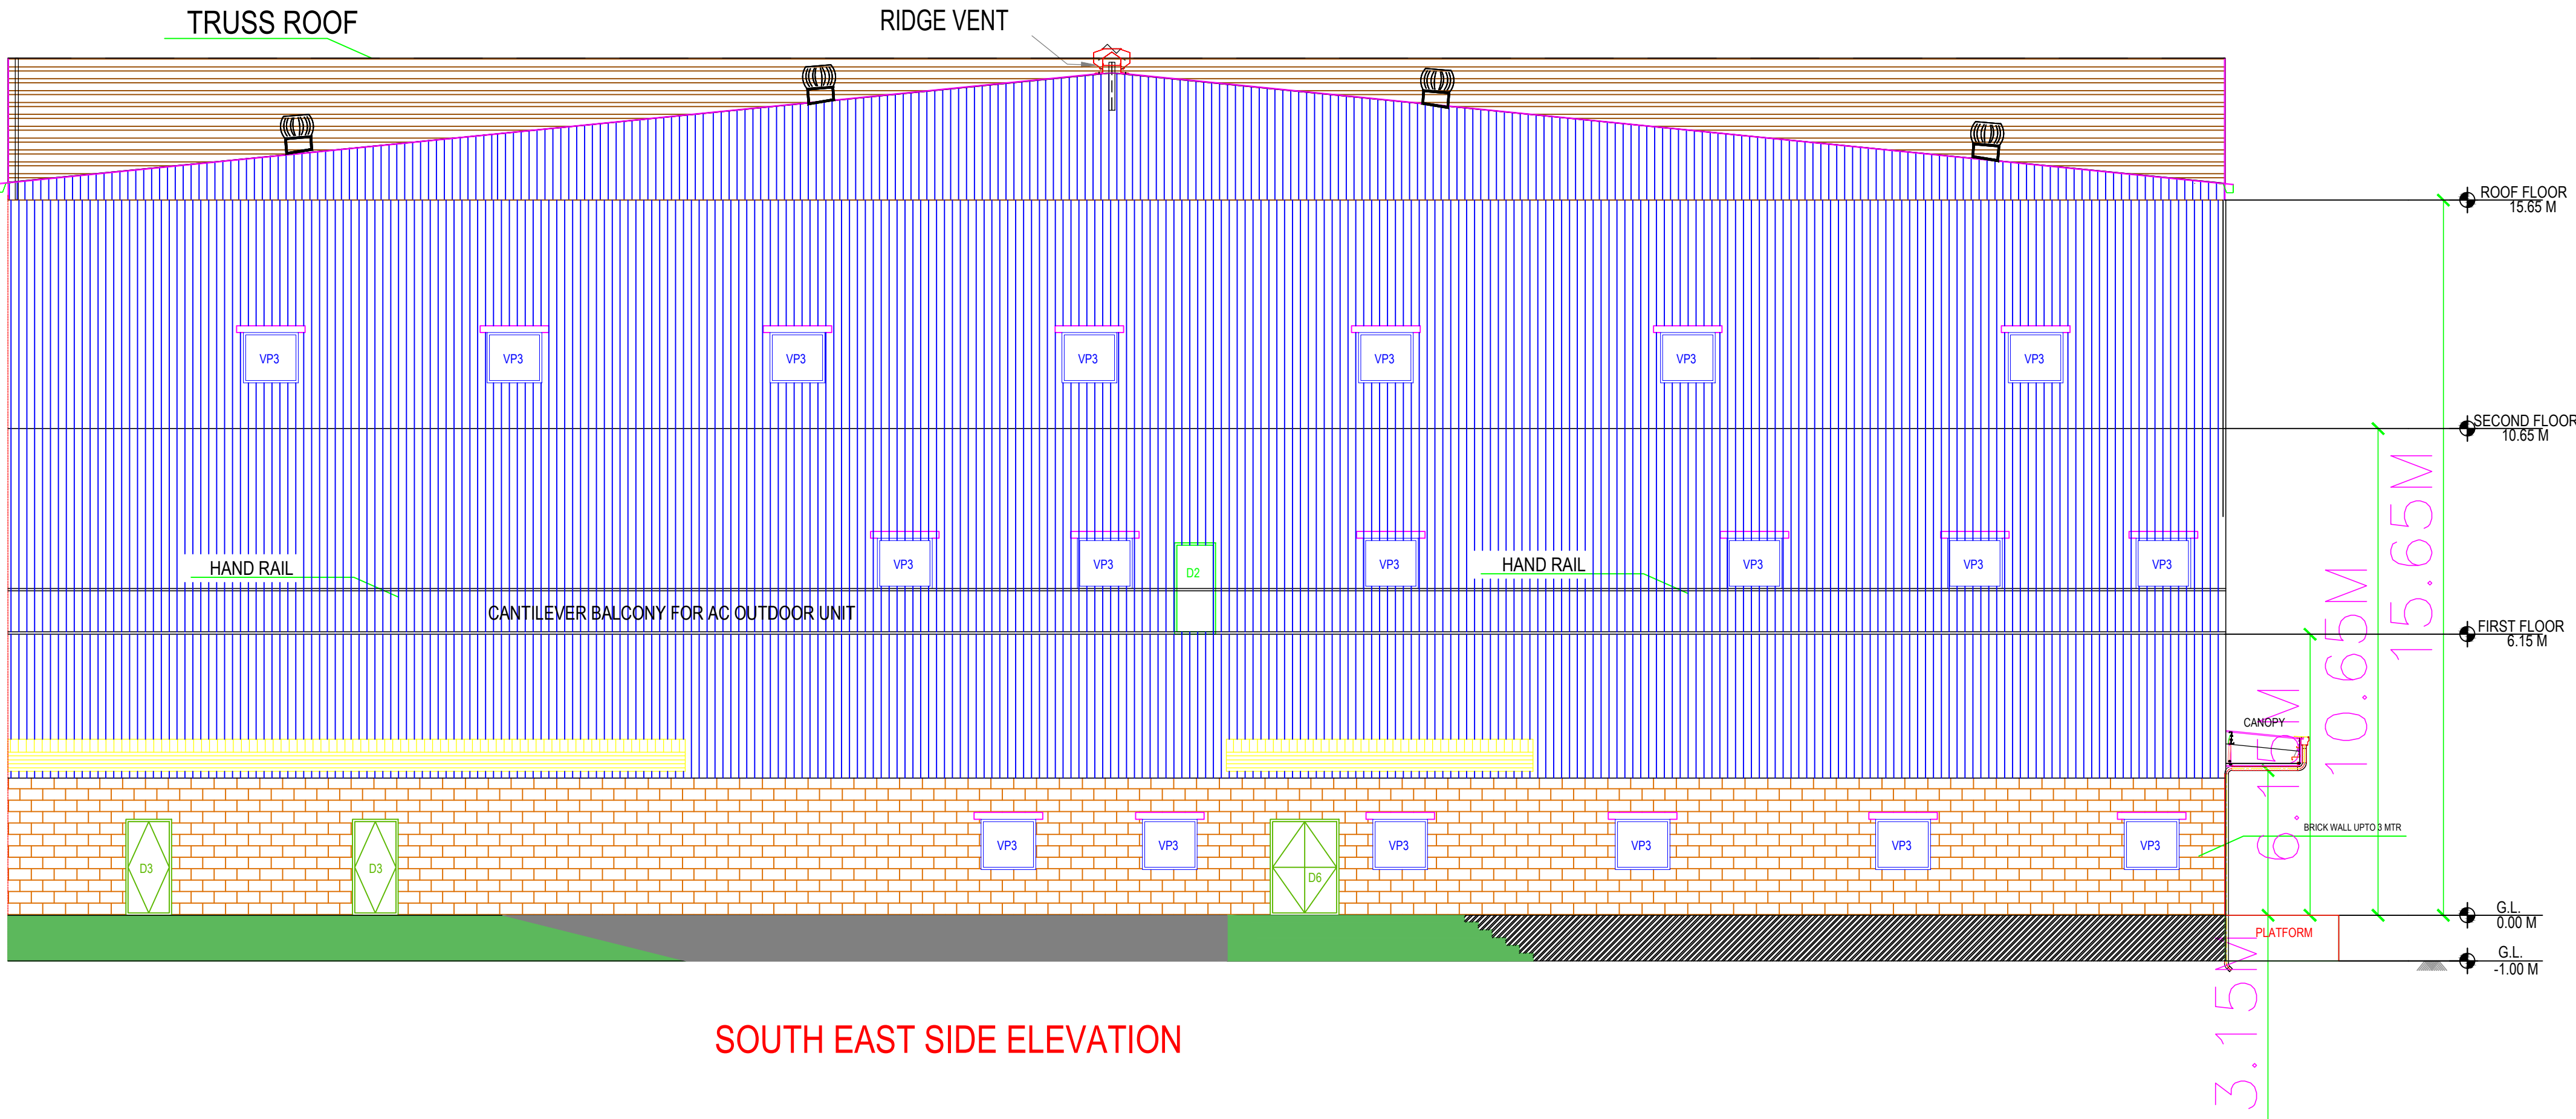

SOUTH EAST SIDE ELEVATION

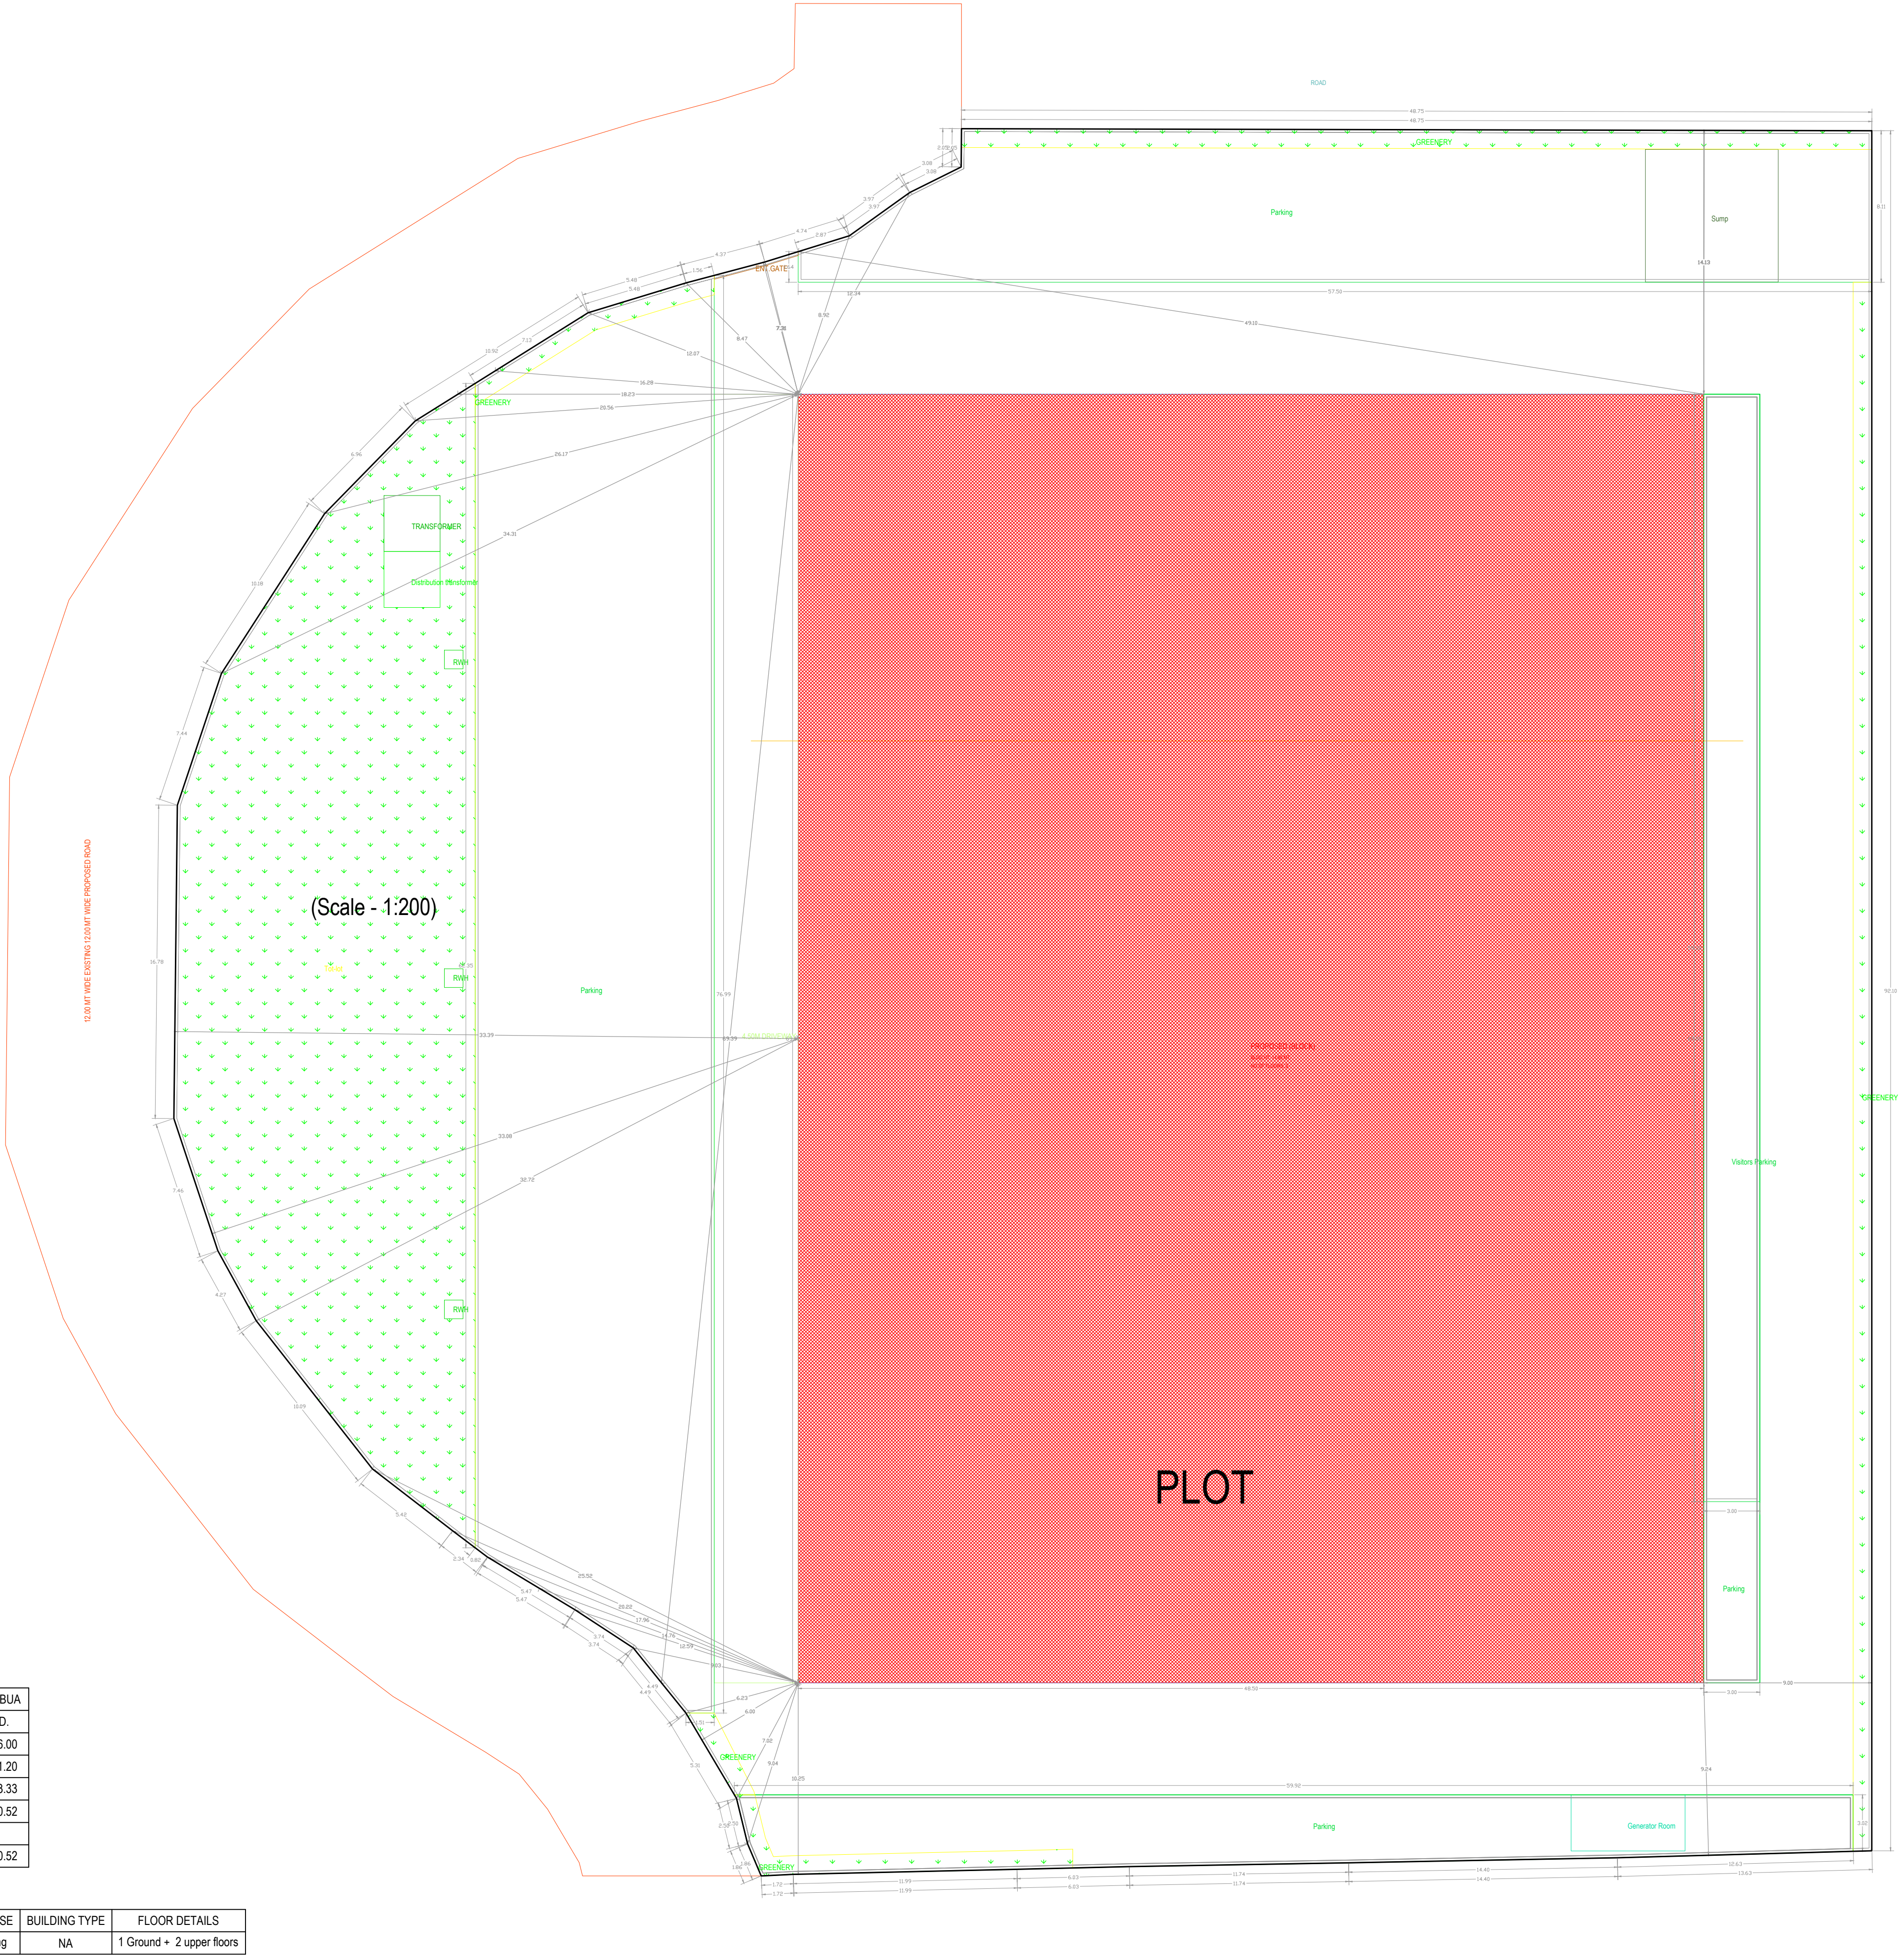

SCHEDULE OF JOINERY

BUILDING NAME	NAME	L X H	NOS
PROPOSED (BLOCK)	D	0.66 X 2.10	01
PROPOSED (BLOCK)	D	0.75 X 2.10	23
PROPOSED (BLOCK)	D	0.79 X 2.10	01
PROPOSED (BLOCK)	D	0.88 X 2.10	01
PROPOSED (BLOCK)	D	0.92 X 2.10	01
PROPOSED (BLOCK)	D	0.98 X 2.10	03
PROPOSED (BLOCK)	D	1.00 X 2.10	48
PROPOSED (BLOCK)	D	1.01 X 2.10	02
PROPOSED (BLOCK)	D	1.02 X 2.10	01
PROPOSED (BLOCK)	D	1.05 X 2.10	01
PROPOSED (BLOCK)	D	1.11 X 2.10	01
PROPOSED (BLOCK)	D	1.14 X 2.10	01
PROPOSED (BLOCK)	D	1.48 X 2.10	02
PROPOSED (BLOCK)	D	1.50 X 2.10	26
PROPOSED (BLOCK)	D	1.52 X 2.10	01
PROPOSED (BLOCK)	D	1.56 X 2.10	01
PROPOSED (BLOCK)	D	1.57 X 2.10	01
PROPOSED (BLOCK)	D	1.80 X 2.10	02

SCHEDULE OF JOINERY

BUILDING NAME	NAME	L X H	NOS
PROPOSED (BLOCK)	W	0.60 X 1.20	07
PROPOSED (BLOCK)	W	0.79 X 1.20	01
PROPOSED (BLOCK)	W	0.96 X 1.20	01
PROPOSED (BLOCK)	W	1.20 X 1.20	04
PROPOSED (BLOCK)	W1	1.58 X 2.10	01
PROPOSED (BLOCK)	W1	1.61 X 2.10	01
PROPOSED (BLOCK)	W1	1.80 X 2.10	30
PROPOSED (BLOCK)	W1	2.33 X 2.10	01
PROPOSED (BLOCK)	W1	2.68 X 2.10	01
PROPOSED (BLOCK)	W1	2.79 X 2.10	01
PROPOSED (BLOCK)	W1	2.80 X 2.10	33
PROPOSED (BLOCK)	W1	3.80 X 2.10	02
PROPOSED (BLOCK)	W1	4.79 X 2.10	01
PROPOSED (BLOCK)	W1	9.67 X 2.10	01
PROPOSED (BLOCK)	W1	9.72 X 2.10	01

PARKING CHECK

VEHICLE TYPE	TOTAL PARKING	VISITORS PARKING
REQ. AREA	1990.10	159.01
REQ. NO	-	-
PROP. AREA	0.00	177.90
PROP. NO	0	15.81
TOTAL	1754.15	-

BUILDING -PROPOSED (BLOCK)

FLOOR NAME	TOTAL BUA	DEDUCTIONS	NET BUA
		VOID	IND.
GROUND FLOOR	3346.48	10.48	3336.00
FIRST FLOOR	3346.48	965.28	2381.20
SECOND FLOOR	3346.48	1113.15	2233.33
TOTAL	10039.44	2088.91	7950.52
TOTAL NO OF BLDG	1		
TOTAL	10039.44	2088.91	7950.52

BUILDING USE/SUBUSE DETAILS

BUILDING NAME	BUILDING USE	BUILDING SUBUSE	BUILDING TYPE	FLOOR DETAILS
PROPOSED (BLOCK)	Industrial	Industrial Building	NA	1 Ground + 2 upper floors

AREA STATEMENT

PROJECT DETAIL :

INWARD_NO :	IIC/0001/2022
PROJECT TYPE :	Building Permission
NATURE OF DEVELOPMENT :	New
SUB LOCATION :	New Areas / Approved Layout Areas
STREET NAME :	
DISTRICT NAME :	Medchal-Malkajgiri
STATE NAME :	TELANGANA
PINCODE :	
MAHAL :	
PLOT USE :	Industrial
PLOT SUB USE :	Industrial Building
PLOT NEAR BY NOTIFIED RELEGIOUS STRUCTURE :	NA
LAND USE ZONE :	Industrial zone
LAND SUBUSE ZONE :	NA
ABUTTING ROAD WIDTH :	0
PLOT NO :	
SURVEY NO :	230 TO 243PLOT NO:15-B
NORTH SIDE DETAIL :	-
SOUTH SIDE DETAIL :	-
EAST SIDE DETAIL :	-
WEST SIDE DETAIL :	-
AREA DETAILS :	SO.MT.
AREA OF PLOT (Minimum)	7284.00
NET AREA OF PLOT	7284.00
VACANT PLOT AREA	3637.53
COVERASE	
PROPOSED COVERAGE AREA (45.94 %)	3346.47
NET BUA	
INDUSTRIAL NET BUA	7950.52
BUILT UP AREA	
	10039.44
	10039.44
MORTGAGE AREA	800.99
EXTRA INSTALLMENT MORTGAGE AREA	0.00
PROPOSED NUMBER OF PARKINGS	0

COLOR INDEX	
PLOT BOUNDARY	
ABUTTING ROAD	
PROPOSED CONSTRUCTION	
COMMON PLOT	
ROAD WIDENING AREA	
EXISTING (To be retained)	
EXISTING (To be demolished)	




Project Title	
PLAN SHOWING THE PROPOSED	Industrial
PLOT NO.	
SURVEY NO.	230 TO 243PLOT NO:15-B
SITUATED AT	Medchal-Malkajgiri
MEDCHALSIDDIPET	
BELONGING TO : Mr./Ms./Mrs	Crescentia Labs
Private Limited	
REP BY :	
Crescentia Labs Private Limited	
LICENCE NO. 5301665	APPROVAL NO.
DATE : 03-01-2022	SHEET NO. 1 / 4
Layout Plan Details	INWARD NO. IIC/0001/2022
CONDITIONS:	
1. THE OWNER/BUILDER SHALL STRICTLY COMPLY WITH THE DIRECTIONS CONTAINED IN THE ORDER OF NATIONAL GREEN TRIBUNAL AS WELL AS THE MINISTRY OF ENVIRONMENT AND FORESTS (MOEF) GUIDELINES 2010 WHILE RAISING CONSTRUCTION.	
2. THE OWNER/BUILDER SHALL STRICTLY COVER THE BUILDING MATERIAL STOCK AT SITE EVERY BUILDING OR OWNER SHALL PUT TARPAULIN ON SCAFFOLDING AROUND THE AREA OF CONSTRUCTION AND THE BUILDING .	
3. THE OWNER/BUILDER SHALL NO STOCK THE BUILDING MATERIAL ON THE ROAD MARGIN AND FOOTPATH CAUSING OBSTRUCTION TO FREE MOVEMENT OF PUBLIC AND VEHICLES. FAILING WHICH PERMISSION IS LIABLE TO BE SUSPENDED.	
4. ALL THE CONSTRUCTION MATERIAL AND DEBRIS SHALL BE CARRIED IN THE TRUCKS OR OTHER VEHICLES WHICH AREA FULLY COVERED AND PROTECTED , SO AS TO ENSURE THAT THE CONSTRUCTION DEBRIS OR THE CONSTRUCTION MATERIAL DOES NOT GET DISPERSED INTO THE AIR OR ATMOSPHERE OR AIR IN ANY FORM WHAT SO EVER.	
5. THE DUST EMISSIONS FROM THE CONSTRUCTION SITE SHOULD BE COMPLETELY CONTROLLED AND ALL PRECAUTIONS SHALL BE TAKEN IN THAT BEHALF.	
6. THE VEHICLES CARRYING CONSTRUCTION MATERIAL AND DERBIES OF ANY KIND SHALL BE CLEANED BEFORE IT IS PERMITTED TO PLY ON THE ROAD AFTER UNLOADING SUCH MATERIALS.	
7. EVERY WORKER ON THE CONSTRUCTION SITE AND INVOLVED IN LOADING UNLOADING AND CARRIAGE OF CONSTRUCTION MATERIAL AND CONSTRUCTION DEBRIS SHOULD BE PROVIDE WITH MASK HELMETS, SHOES TO PREVENT INHALATION OF DUST PARTICLES AND SAFETY.	
8. OWNER AND BUILDER SHALL BE UNDER OBLIGATION TO PROVIDE ALL MEDICAL HELP, INVESTIGATION AND TREATMENT TO THE WORKERS INVOLVED IN THE CONSTRUCTION AND CARRY OF CONSTRUCTION MATERIAL AND DEBRIS RELATABLE TO DUST EMISSION.	
9. OWNER AND BUILDER SHALL MAINTAIN MUSTER ROLE OF ALL THE EMPLOYEES / WORKERS AND MAKE NECESSARY INSURGENCE TILL THE WORK IS COMPLETED FAILING WHICH THE SANCTION ACCORDED WILL BE CANCELED WITHOUT FURTHER NOTICE.	
10. OWNER AND BUILDER SHALL TRANSPORT THE CONSTRUCTION MATERIAL AND DEBRIS WASTE TO CONSTRUCTION SITE, DUMPING SITE OR ANY OTHER PLACE IN ACCORDANCE WITH RULES AND INTERNS OF THIS ORDER.	
11. OWNER AND BUILDER SHALL TAKE APPROPRIATE MEASURES AND TO ENSURE THAT THE TERMS AND CONDITIONS OF THE ARGUER ORDER AND THESE ORDERS SHOULD STRICTLY BE COMPLIED WITH BY FIXING SPRINKLES CREATION OF GREEN AIR BARRIERS.	
12. OWNER AND BUILDER SHALL MANDATORY USE WELT JET IN GRINDING AND STORE CUTTING.WIND BREAKING WALLS AROUND CONSTRUCTION SITE .	
13. THERE PLANTATION SHALL BE SHALL BE DONE ALONG THE PERIPHERY AND ALSO IN FRONT OF THE PREMISES AS PER A.P. WATER LAND AND TREES RULES 2002.	
14. TOT - LOT SHALL BE SHALL BE FENCED AND MAINTAINED AS GREENERY AT OWNERS COST BEFORE ISSUE OF OCCUPANCY CERTIFICATE SHIP OF GREENERY ON PERIPHERY OF THE SITE SHALL BE MAINTAINED AS PER SLUES	
15. IF GREENERY IS NOT MAINTAINED 10% ADDITIONAL PROPERTY TAX SHALL BE IMPROVED AS PENALTY EVERY YEAR TILL THE CONDITIONS FULFILLED .	
APPROVING AUTHORITY SEAL AND SIGNATURE	
	
The permission is here by sanctioned as per submitted plans and conditions laid down in the proceeding No:- IIC/0001/2022	
Conditions:	
1. The sanctioned building permission is valid for six years, if the work is commenced within 18 months (1 year 6 months) from the date of issue.	
2. This is only IALA permission for construction without prejudice to any body's civil right over the land.	
3. The applicant shall give commencement notice before commencement of work in the proposed site and also apply for issue of occupancy certificate after completion of work and before occupation of said building.	
OWNER'S NAME AND SIGNATURE	
BUILDER'S NAME AND SIGNATURE	
ARCHITECT'S NAME AND SIGNATURE	
STRUCTURAL ENGINEER'S NAME AND SIGNATURE	
Note: All dimensions are in meters.	

CRESCENTIA LABS PRIVATE LIMITED


PLOT NO.15-B,MN PARK PHASE-1SURVEY NO:230 TO 240

TURKAPALLY VILLAGE,SHAMIRPET MANDAL,MEDCHAL-

MALKAJGIRI (DIST) TELANAGANA

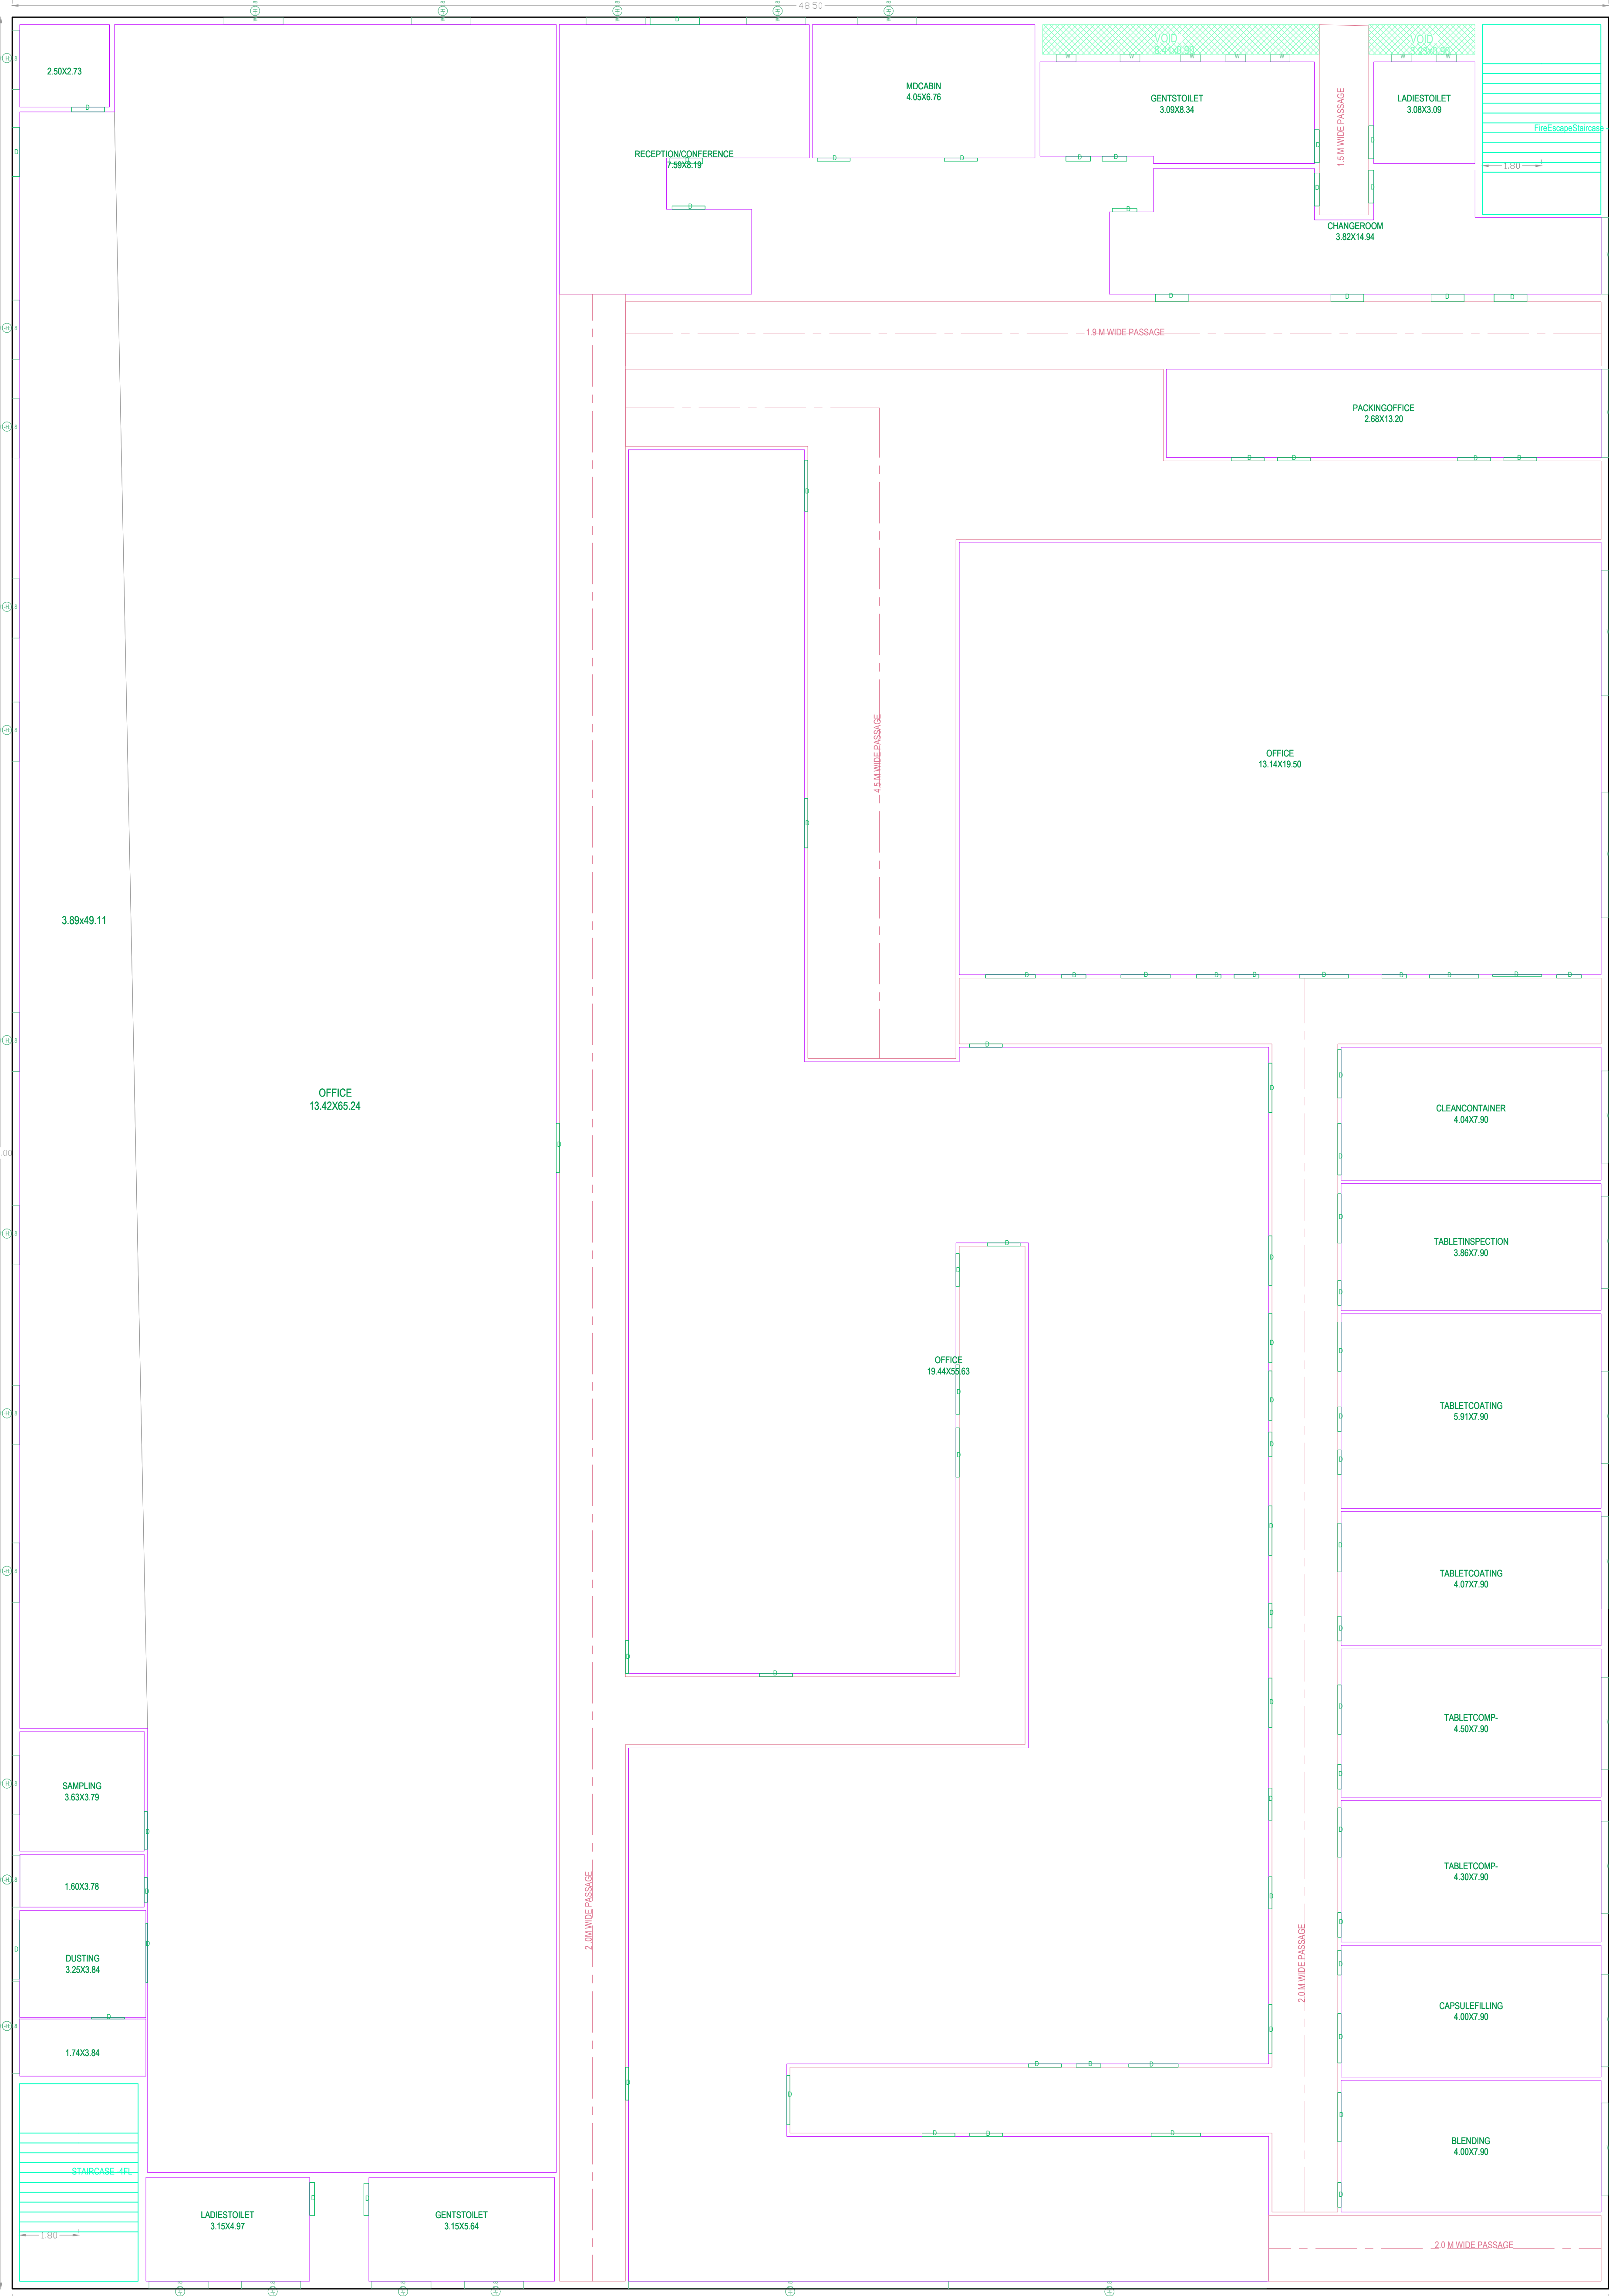

GROUND FLOOR PLAN (SCALE=1:100)

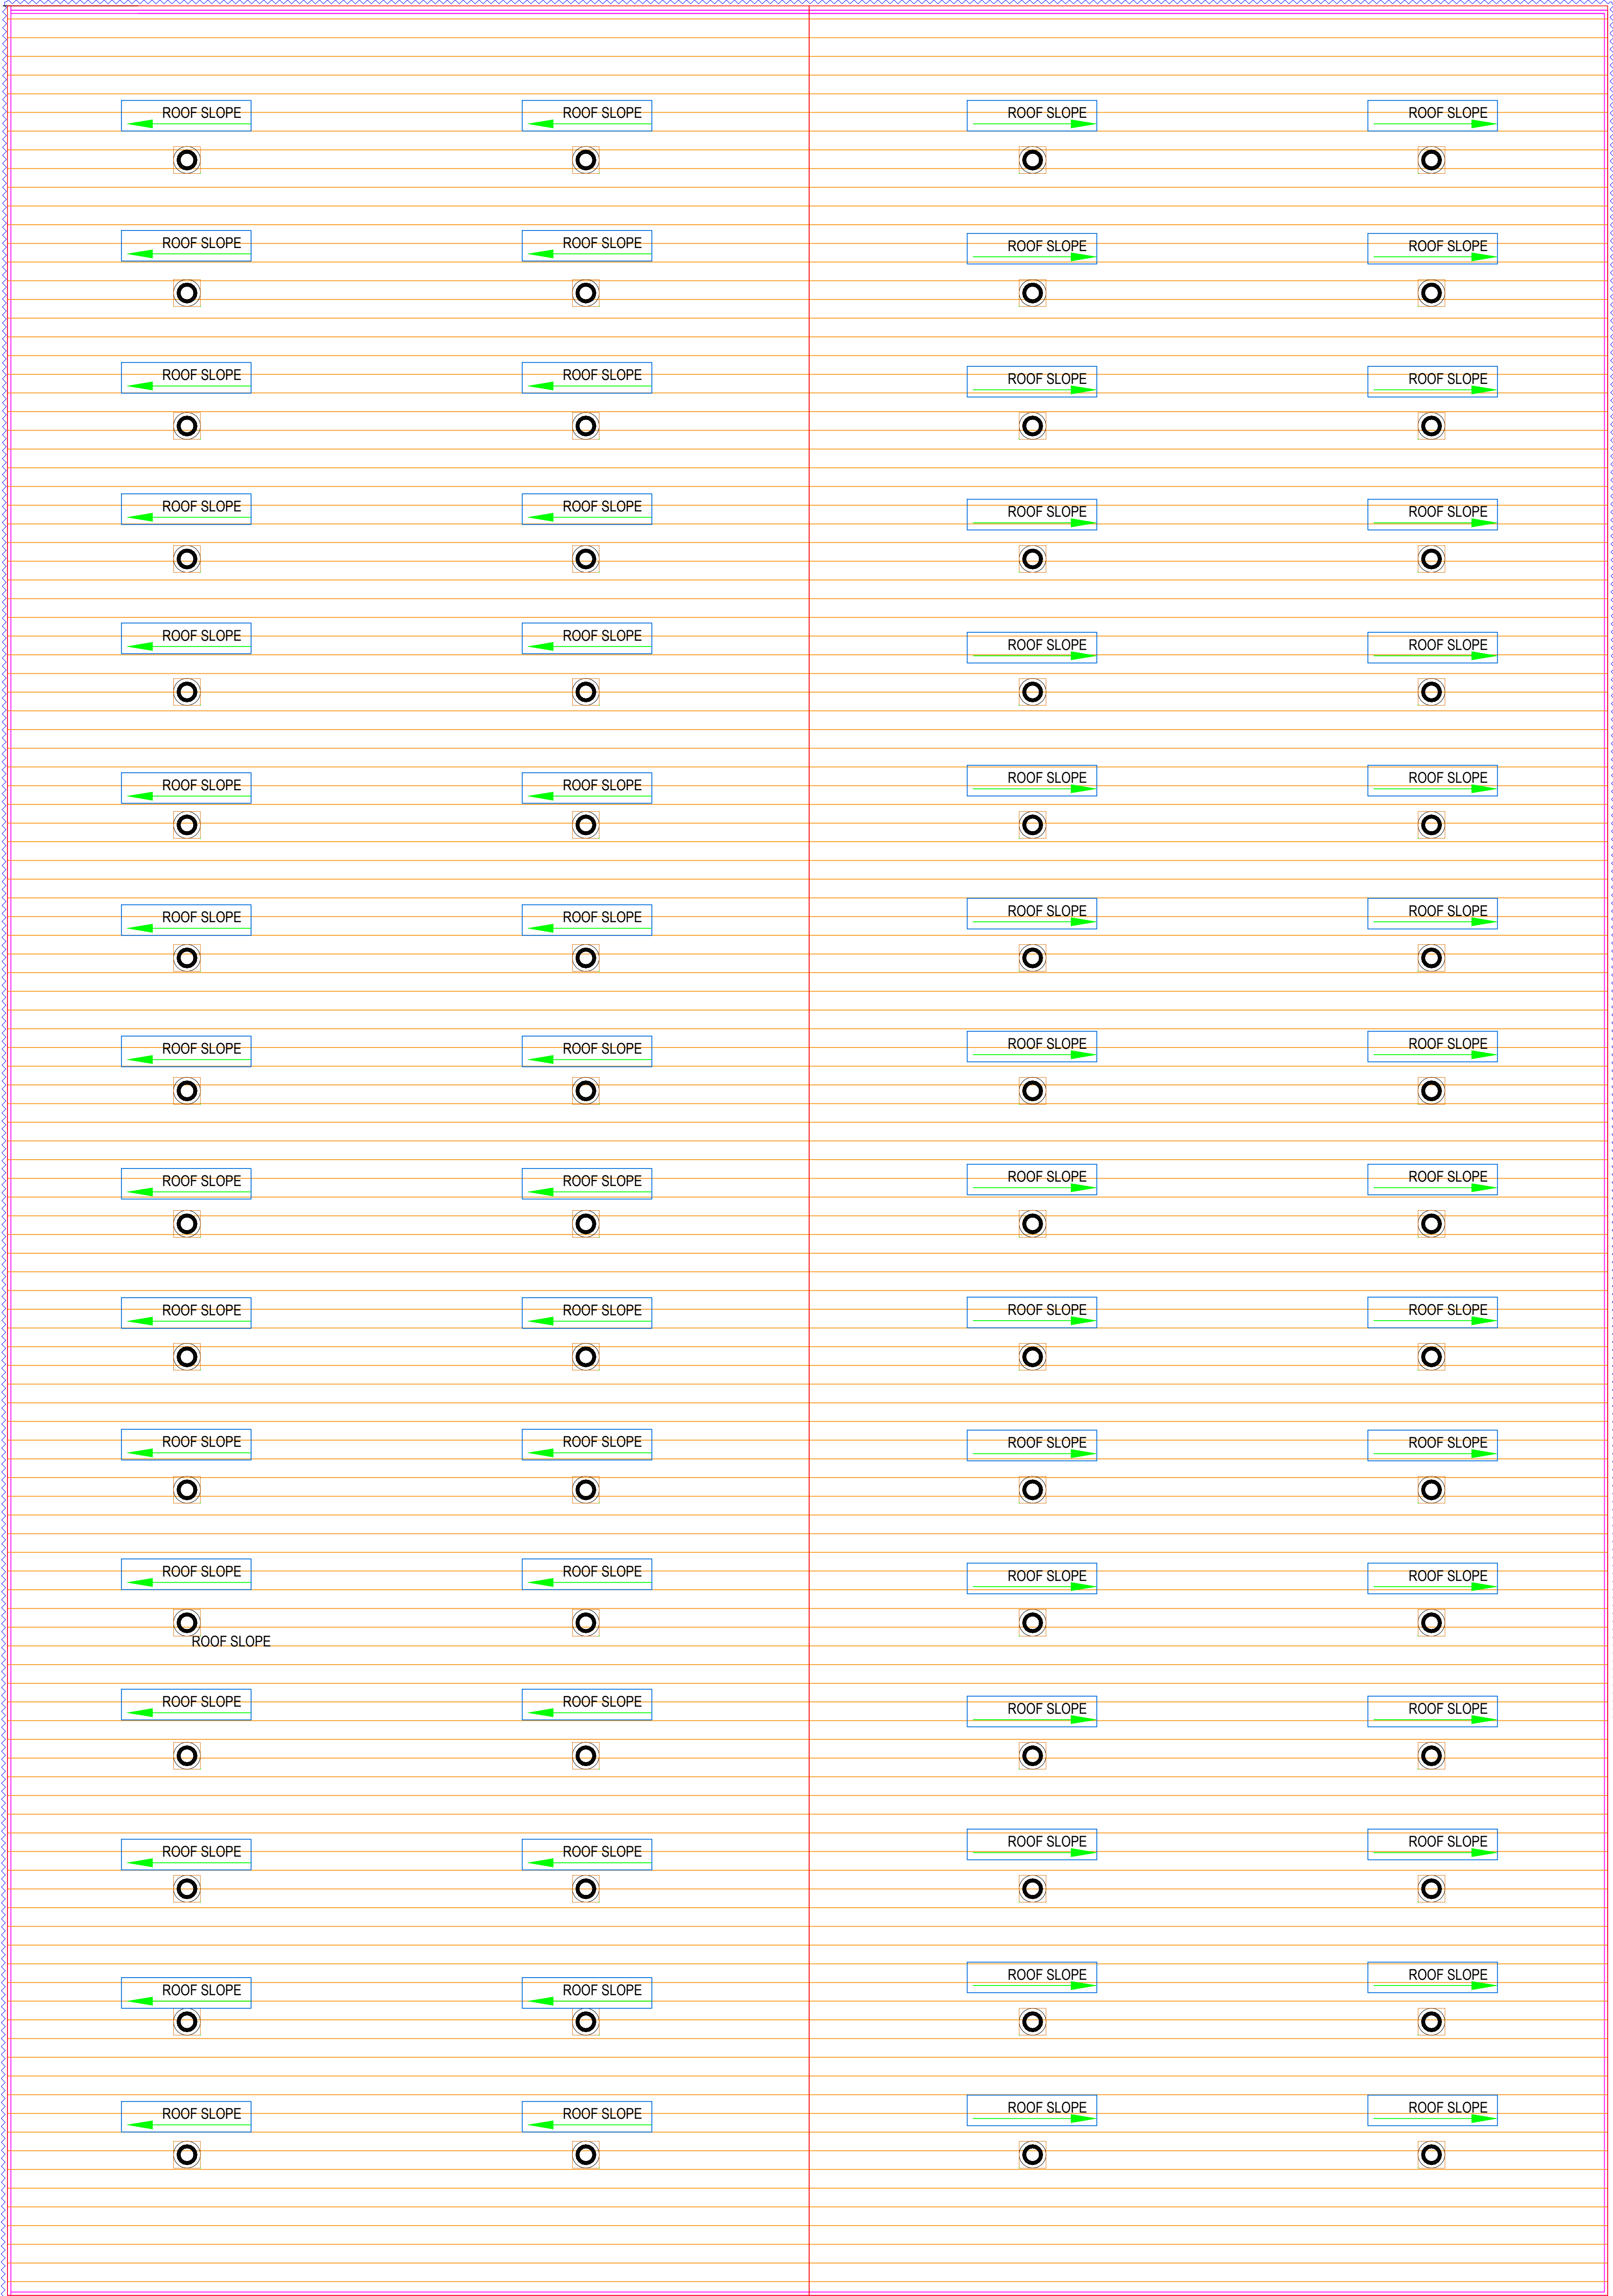

ROOF PLAN 15.65M LEVEL
SCALE 1 : 100

Project Title

PLAN SHOWING THE PROPOSED Industrial

SURVEY NO : 230 TO 243,PLOT NO:15-B

SITUATED AT Medchal-Malkajgiri

MEDCHALSIDDIPET

BELONGING TO : Mr./Ms./Mrs Private Limited

Crescentia Labs Private Limited

REP BY :

Crescentia Labs Private Limited

LICENCE NO : 5301665

APPROVAL NO :

DATE : 03-01-2022

SHEET NO. : 2 / 4

Building Plan Details

INWARD NO : IIC/0001/2022

CONDITIONS:

1. THE OWNER/BUILDER SHALL STRICTLY COMPLY WITH THE DIRECTIONS CONTAINED IN THE ORDER OF NATIONAL GREEN TRIBUNAL AS WELL AS THE MINISTRY OF ENVIRONMENT AND FORESTS (MOEF) GUIDELINES 2010 WHILE RAISING CONSTRUCTION.

2. THE OWNER/BUILDER SHALL STRICTLY COVER THE BUILDING MATERIAL STOCK AT SITE EVERY BUILDING OR OWNER SHALL PUT TARPULIN ON SCAFFOLDING AROUND THE AREA OF CONSTRUCTION AND THE BUILDING .

3. THE OWNER/BUILDER SHALL NO STOCK THE BUILDING MATERIAL ON THE ROAD MARGIN AND FOOTPATH CAUSING OBSTRUCTION TO FREE MOVEMENT OF PUBLIC AND VEHICLES. FAILING WHICH PERMISSION IS LIABLE TO BE SUSPENDED.

4. ALL THE CONSTRUCTION MATERIAL AND DEBRIS SHALL BE CARRIED IN THE TRUCKS OR OTHER VEHICLES WHICH AREA FULLY COVERED AND PROTECTED , SO AS TO ENSURE THAT THE CONSTRUCTION DEBRIS OR THE CONSTRUCTION MATERIAL DOES NOT GET DISPERSED INTO THE AIR OR ATMOSPHERE OR AIR IN ANY FORM WHAT SO EVER.

5. THE DUST EMISSIONS FROM THE CONSTRUCTION SITE SHOULD BE COMPLETELY CONTROLLED AND ALL PRECAUTIONS SHALL BE TAKEN IN THAT BEHALF.

6. THE VEHICLES CARRYING CONSTRUCTION MATERIAL AND DERBIES OF ANY KIND SHALL BE CLEANED BEFORE IT IS PERMITTED TO PLY ON THE ROAD AFTER UNLOADING SUCH MATERIALS.

7. EVERY WORKER ON THE CONSTRUCTION SITE AND INVOLVED IN LOADING UNLOADING AND CARRIAGE OF CONSTRUCTION MATERIAL AND CONSTRUCTION DEBRIS SHOULD BE PROVIDE WITH MASK HELMETS, SHOES TO PREVENT INHALATION OF DUST PARTICLES AND SAFETY.

8. OWNER AND BUILDER SHALL BE UNDER OBLIGATION TO PROVIDE ALL MEDICAL HELP, INVESTIGATION AND TREATMENT TO THE WORKERS INVOLVED IN THE CONSTRUCTION AND CARRY OF CONSTRUCTION MATERIAL AND DEBRIS RELATABLE TO DUST EMISSION.

9. OWNER AND BUILDER SHALL MAINTAIN MUSTER ROLE OF ALL THE EMPLOYEES / WORKERS AND MAKE NECESSARY INSURGENCE TILL THE WORK IS COMPLETED FAILING WHICH THE SANCTION ACCORDED WILL BE CANCELED WITHOUT FURTHER NOTICE.

10. OWNER AND BUILDER SHALL TRANSPORT THE CONSTRUCTION MATERIAL AND DEBRIS WASTE TO CONSTRUCTION SITE, DUMPING SITE OR ANY OTHER PLACE IN ACCORDANCE WITH RULES AND INTERNS OF THIS ORDER.

11. OWNER AND BUILDER SHALL TAKE APPROPRIATE MEASURES AND TO ENSURE THAT THE TERMS AND CONDITIONS OF THE ARGUER ORDER AND THESE ORDERS SHOULD STRICTLY BE COMPLIED WITH BY FIXING SPRINKLES CREATION OF GREEN AIR BARRIERS.

12. OWNER AND BUILDER SHALL MANDATORY USE WELT JET IN GRINDING AND STORE CUTTING.WIND BREAKING WALLS AROUND CONSTRUCTION SITE .

13. THERE PLANTATION SHALL BE SHALL BE DONE ALONG THE PERIPHERY AND ALSO IN FRONT OF THE PREMISES AS PER A.P. WATER LAND AND TREES RULES 2002.

14.TOT - LOT SHALL BE SHALL BE FENCED AND MAINTAINED AS GREENERY AT OWNERS COST BEFORE ISSUE OF OCCUPANCY CERTIFICATE SHIP OF GREENERY ON PERIPHERY OF THE SITE SHALL BE MAINTAINED AS PER SLUES

15. IF GREENERY IS NOT MAINTAINED 10% ADDITIONAL PROPERTY TAX SHALL BE IMPROVED AS PENALTY EVERY YEAR TILL THE CONDITIONS FULFILLED .

APPROVING AUTHORITY SEAL AND SIGNATURE



The permission is here by sanctioned as per submitted plans and conditions laid down in the proceeding No:- **IIC/0001/2022**

Conditions:

1. The sanctioned building permission is valid for six years, if the work is commenced within 18 months (1 year 6 months) from the date of issue.

2. This is only IALA permission for construction without prejudice to any body's civil right over the land.

3. The applicant shall give commencement notice before commencement of work in the proposed site and also apply for issue of occupancy certificate after completion of work and before occupation of said building.


OWNER'S NAME AND SIGNATURE

BUILDERS NAME AND SIGNATURE

ARCHITECT'S NAME AND SIGNATURE


STRUCTURAL ENGINEER'S NAME AND SIGNATURE

CRESCENTIA LABS PRIVATE LIMITED
PLOT NO.15-B,MN PARK PHASE-1SURVEY NO:230 TO 240
TURKAPALLY VILLAGE,SHAMIRPET MANDAL,MEDCHAL-
MALKAJGIRI (DIST) TELANAGANA

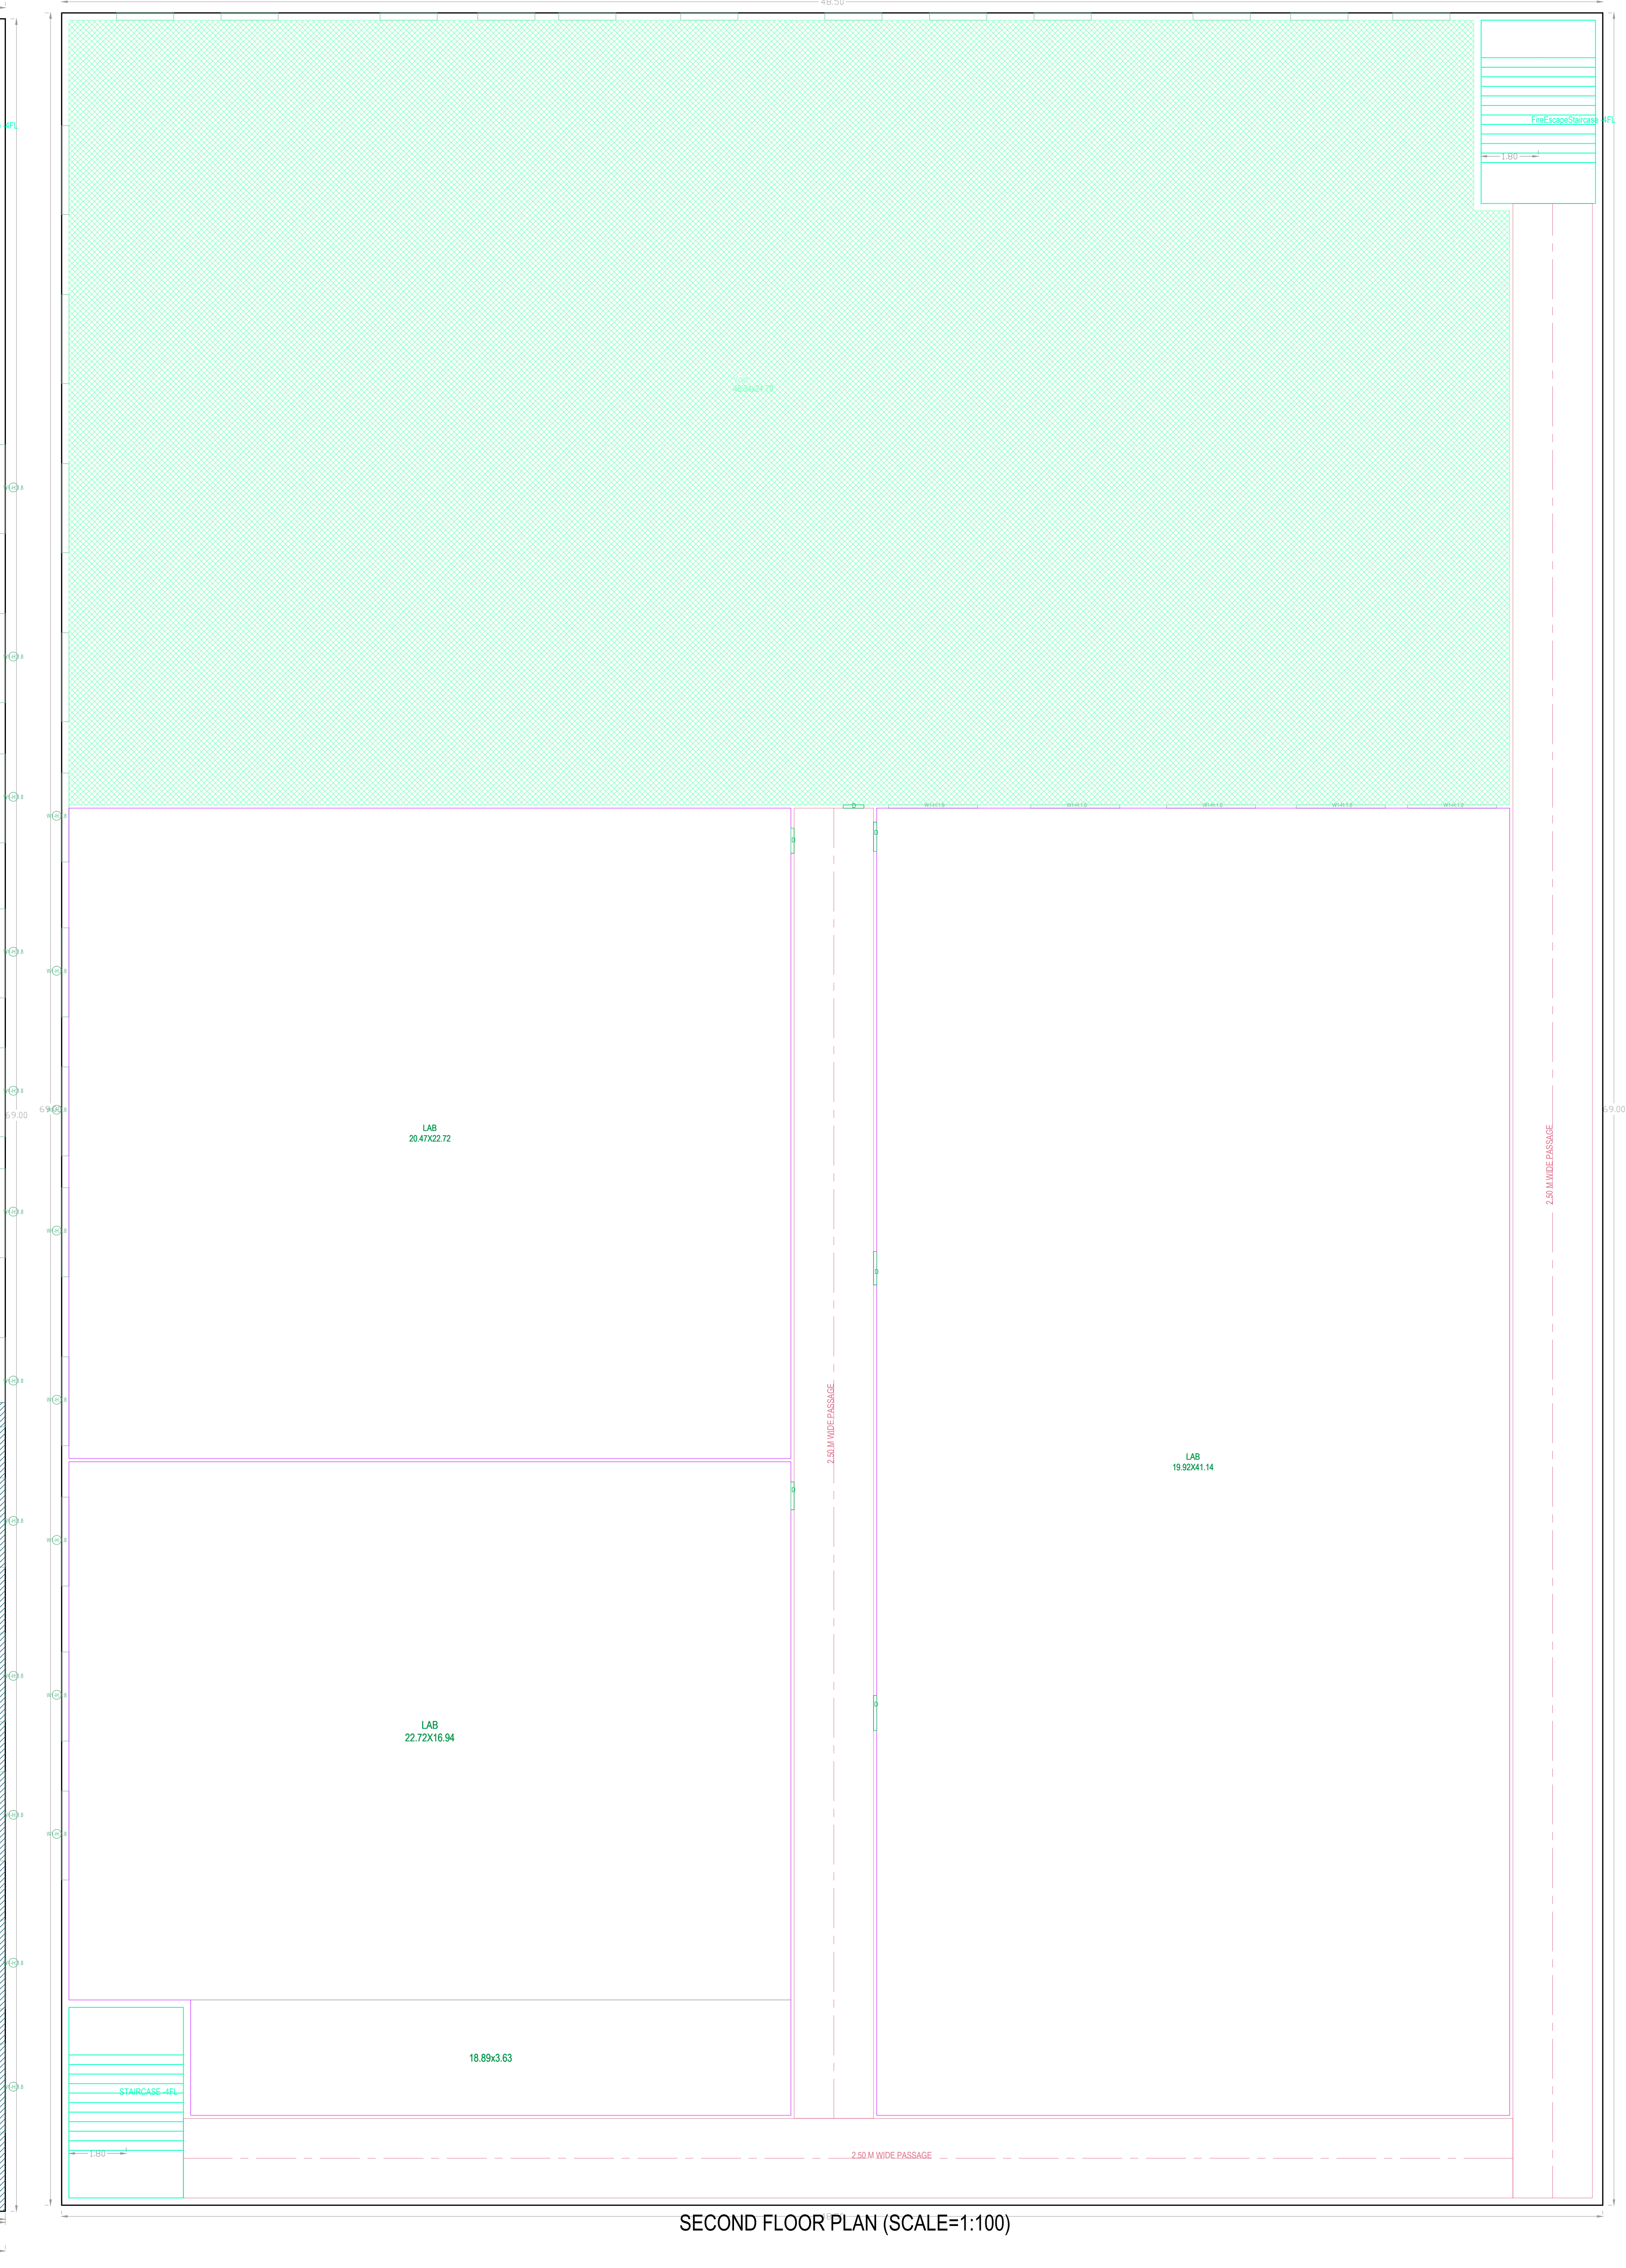


PLAN SHOWING THE PROPOSED		Industrial	
PLOT NO.			
SURVEY NO.	230 TO 243/PLOT NO-15-9		
SITUATED AT	Medical-Mallangi		
MEDICALS/DISEPT			
BELONGING TO:- Mr./Ms./Mrs	Crescenta Labs		
Private Limited			
REP BY :-		Crescenta Labs Private Limited	
LICENCE NO. 5301465		APPROVAL NO.	
DATE 05-01-2022	SHEET NO. 3 / 4		WARD NO. HC/0001/2022
CONDITIONS:			
1. THE OWNER/BUILDER SHALL STRICTLY COMPLY WITH THE DIRECTIONS CONTAINED IN THE ORDER OF NATIONAL GREEN TRIBUNAL AS WELL AS THE MINISTRY OF ENVIRONMENT AND FORESTS (MOEF) GUIDELINES 2010 WHILE RAISING CONSTRUCTION.			
2. THE OWNER/BUILDER SHALL STRICTLY COVER THE BUILDING MATERIAL STOCK AT SITE EVERY BUILDING OR OWNER SHALL PUT TARPAPLIN ON SCAFFOLDING AROUND THE AREA OF CONSTRUCTION AND THE BUILDING.			
3. THE OWNER/BUILDER SHALL NOT STOCK THE BUILDING MATERIAL ON THE ROAD MARGIN AND FOOTPATH CAUSING OBSTRUCTION TO FREE MOVEMENT OF PUBLIC AND VEHICLES. FAILING WHICH PERMISSION IS LIABLE TO BE SUSPENDED.			
4. ALL THE CONSTRUCTION MATERIAL AND DEBRIS SHALL BE CARRIED IN THE TRUCKS OR OTHER VEHICLES WHICH AREA FULLY COVERED AND PROTECTED, SO AS TO ENSURE, THAT THE CONSTRUCTION DEBRIS OR THE CONSTRUCTION MATERIAL DOES NOT GET DISPERSED INTO THE AIR OR ATMOSPHERE OR AIR IN ANY FORM WHAT SO EVER.			
5. THE DUST EMISSIONS FROM THE CONSTRUCTION SITE SHOULD BE COMPLETELY CONTROLLED AND ALL PRECAUTIONS SHALL BE TAKEN IN THAT BEHALF.			
6. THE VEHICLES CARRYING CONSTRUCTION MATERIAL AND DERBIES OF ANY KIND SHALL BE CLEANED BEFORE IT IS PERMITTED TO PLY ON THE ROAD AFTER UNLOADING SUCH MATERIALS.			
7. EVERY WORKER ON THE CONSTRUCTION SITE AND INVOLVED IN LOADING AND UNLOADING AND CARRIAGE OF CONSTRUCTION MATERIAL AND CONSTRUCTION DEBRIS SHOULD BE PROVIDED WITH MASK, HELMETS, SHOES TO PREVENT INHALATION OF DUST PARTICLES AND SAFETY.			
8. OWNER AND BUILDER SHALL BE UNDER OBLIGATION TO PROVIDE ALL MEDICAL HELP, INVESTIGATION AND TREATMENT TO THE WORKERS INVOLVED IN THE CONSTRUCTION AND CARRY OF CONSTRUCTION MATERIAL AND DEBRIS RELATABLE TO DUST EMISSION.			
9. OWNER AND BUILDER SHALL MAINTAIN MUSTER ROLLE OF ALL THE EMPLOYEES/ WORKERS AND MAKE NECESSARY INSURANCE TILL THE WORK IS COMPLETED FAILING WHICH THE SANCTION AUTHORITY WILL BE CANCELED WITHOUT FURTHER NOTICE.			
10. OWNER AND BUILDER SHALL TRANSPORT THE CONSTRUCTION MATERIAL AND DEBRIS WASTE TO CONSTRUCTION SITE, DUMPING SITE OR ANY OTHER PLACE IN ACCORDANCE WITH RULES AND INTERNS OF THIS ORDER.			
11. OWNER AND BUILDER SHALL TAKE APPROPRIATE MEASURES AND TO ENSURE THAT THE TERMS AND CONDITIONS OF THE ARGUER ORDER AND THESE ORDERS SHOULD STRICTLY BE COMPLIED WITH BY FIXING SPRINKLES CREATION OF GREEN AIR BARRIERS.			
12. OWNER AND BUILDER SHALL MANDATORY USE WELT JET IN GRINDING AND STORE CUTTING WIND BREAKING WALLS AROUND CONSTRUCTION SITE.			
13. THERE IS PLANTATION SHALL BE SHALL BE DONE ALONG THE PERIPHERY AND ALSO IN FRONT OF THE PREMISES AS PER A.P. WATER LAND AND TREES RULES 2002.			
14. TOT - LOT SHALL BE FENCED AND MAINTAINED AS GREENERY AT OWNERS COST BEFORE ISSUE OF OCCUPANCY CERTIFICATE SHIP OF GREENERY ON PERIPHERY OF THE SITE. SHALL BE MAINTAINED AS PER SLUES			
15. IF GREENERY IS NOT MAINTAINED 10% ADDITIONAL PROPERTIES TAX SHALL BE IMPROVED AS PENALTY EVERY YEAR TILL THE CONDITIONTS FULFILLED .			
APPROVING AUTHORITY SEAL AND SIGNATURE			
			
The permission is hereby sanctioned as per submitted plans and conditions laid down in the proceeding No:- <u>HC/0001/2022</u> Conditions: 1. The sanctioned building permission is valid for six years, if the work is commenced within 18 months (1 year 6 months) from the date of issue. 2. This is only IALA permission for construction without prejudice to any body's civil right over the land. 3. The applicant shall give commencement notice before commencement of work in the proposed site and also apply for issue of occupancy certificate after completion of work and before occupation of said building.			
OWNER'S NAME AND SIGNATURE			
BUILDER'S NAME AND SIGNATURE			
ARCHITECT'S NAME AND SIGNATURE			
STRUCTURAL ENGINEER'S NAME AND SIGNATURE			


CRESCENTIA LABS PRIVATE LIMITED
PLOT NO.15-B,MN PARK PHASE-1SURVEY NO:230 TO 240
TURKAPALLY VILLAGE,SHAMIRPET MANDAL,MEDCHAL-
MALKAJGIRI (DIST) TELANAGANA

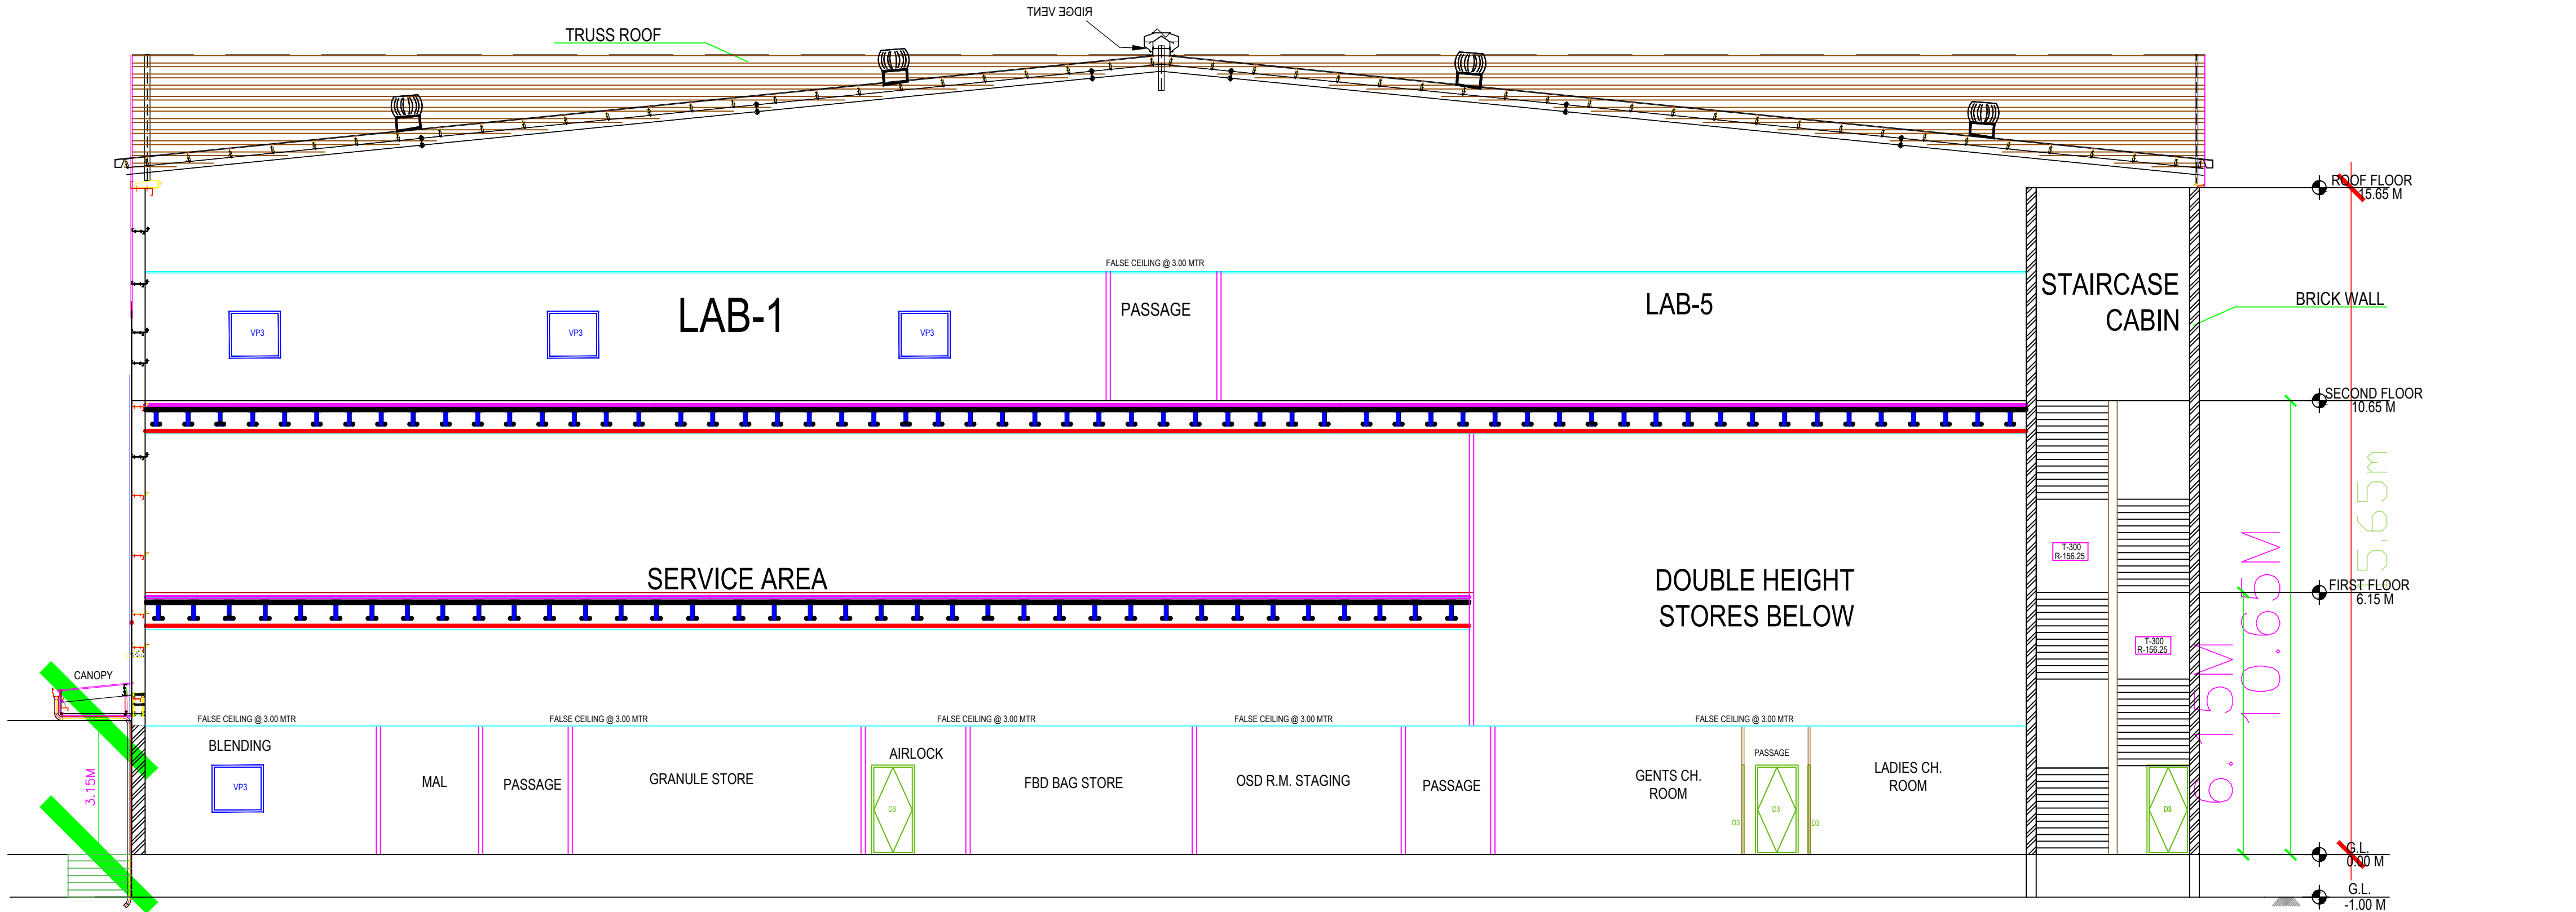

SECTION AA

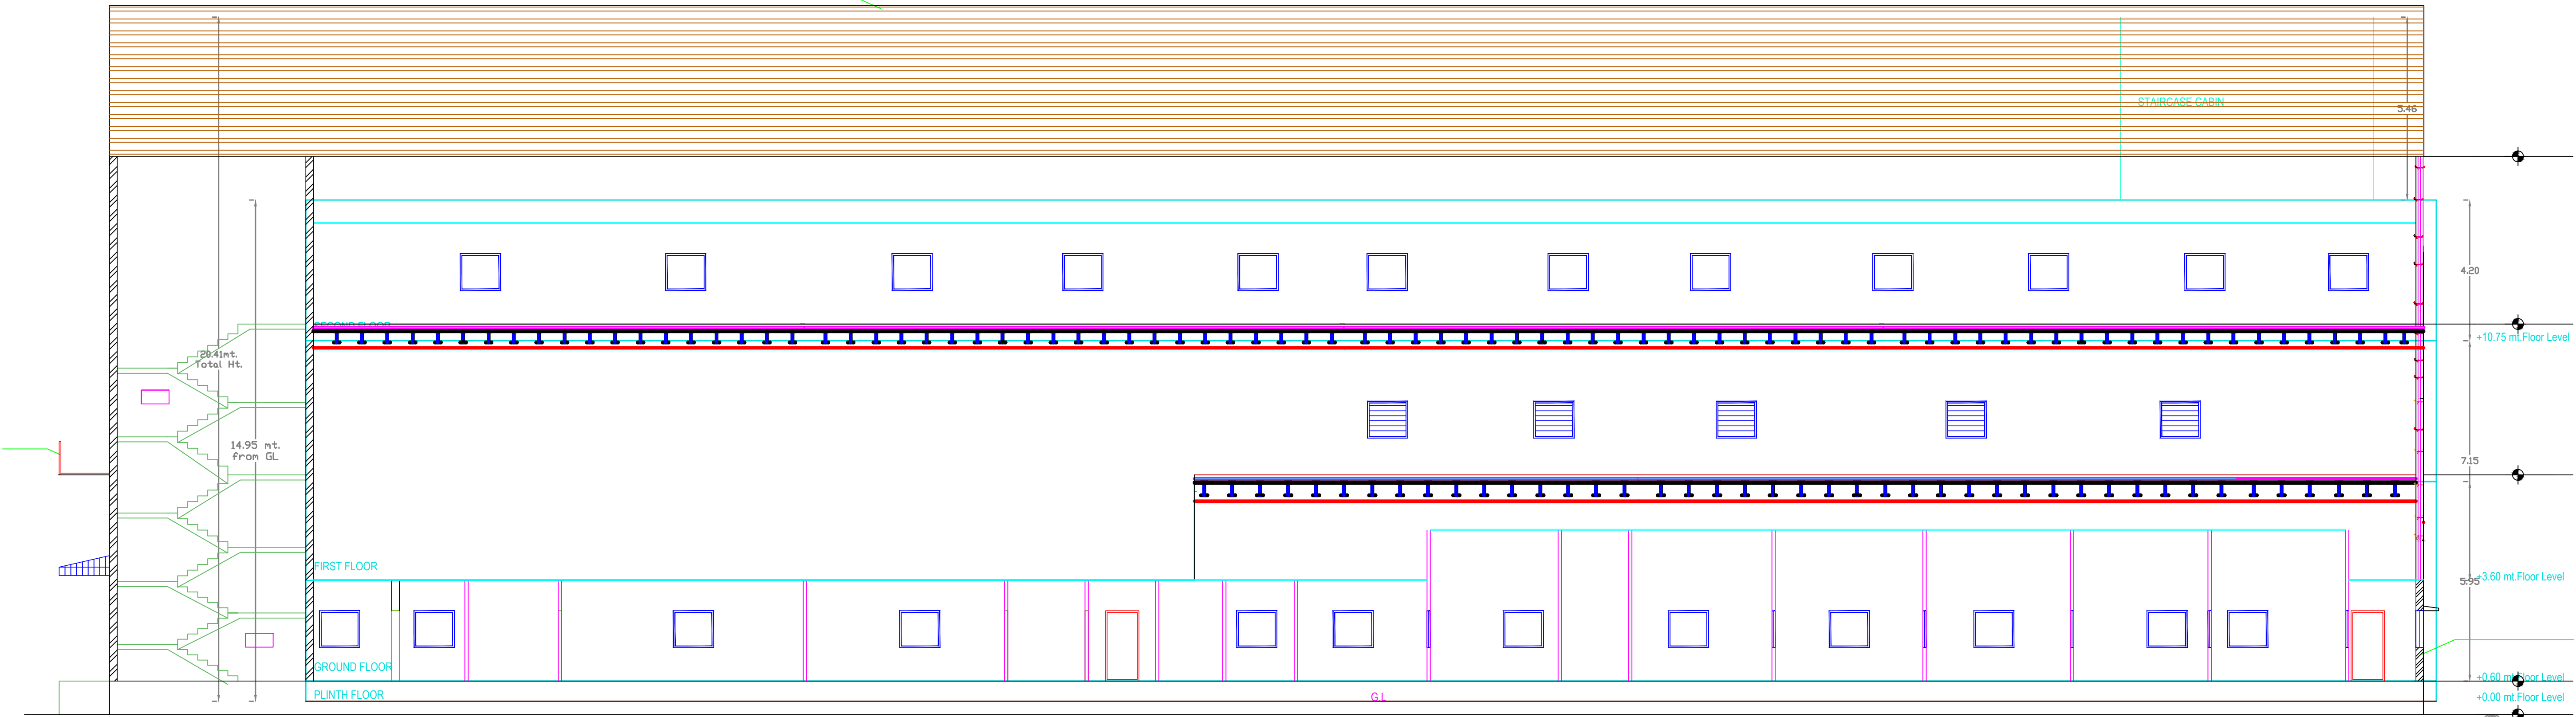

SECTION

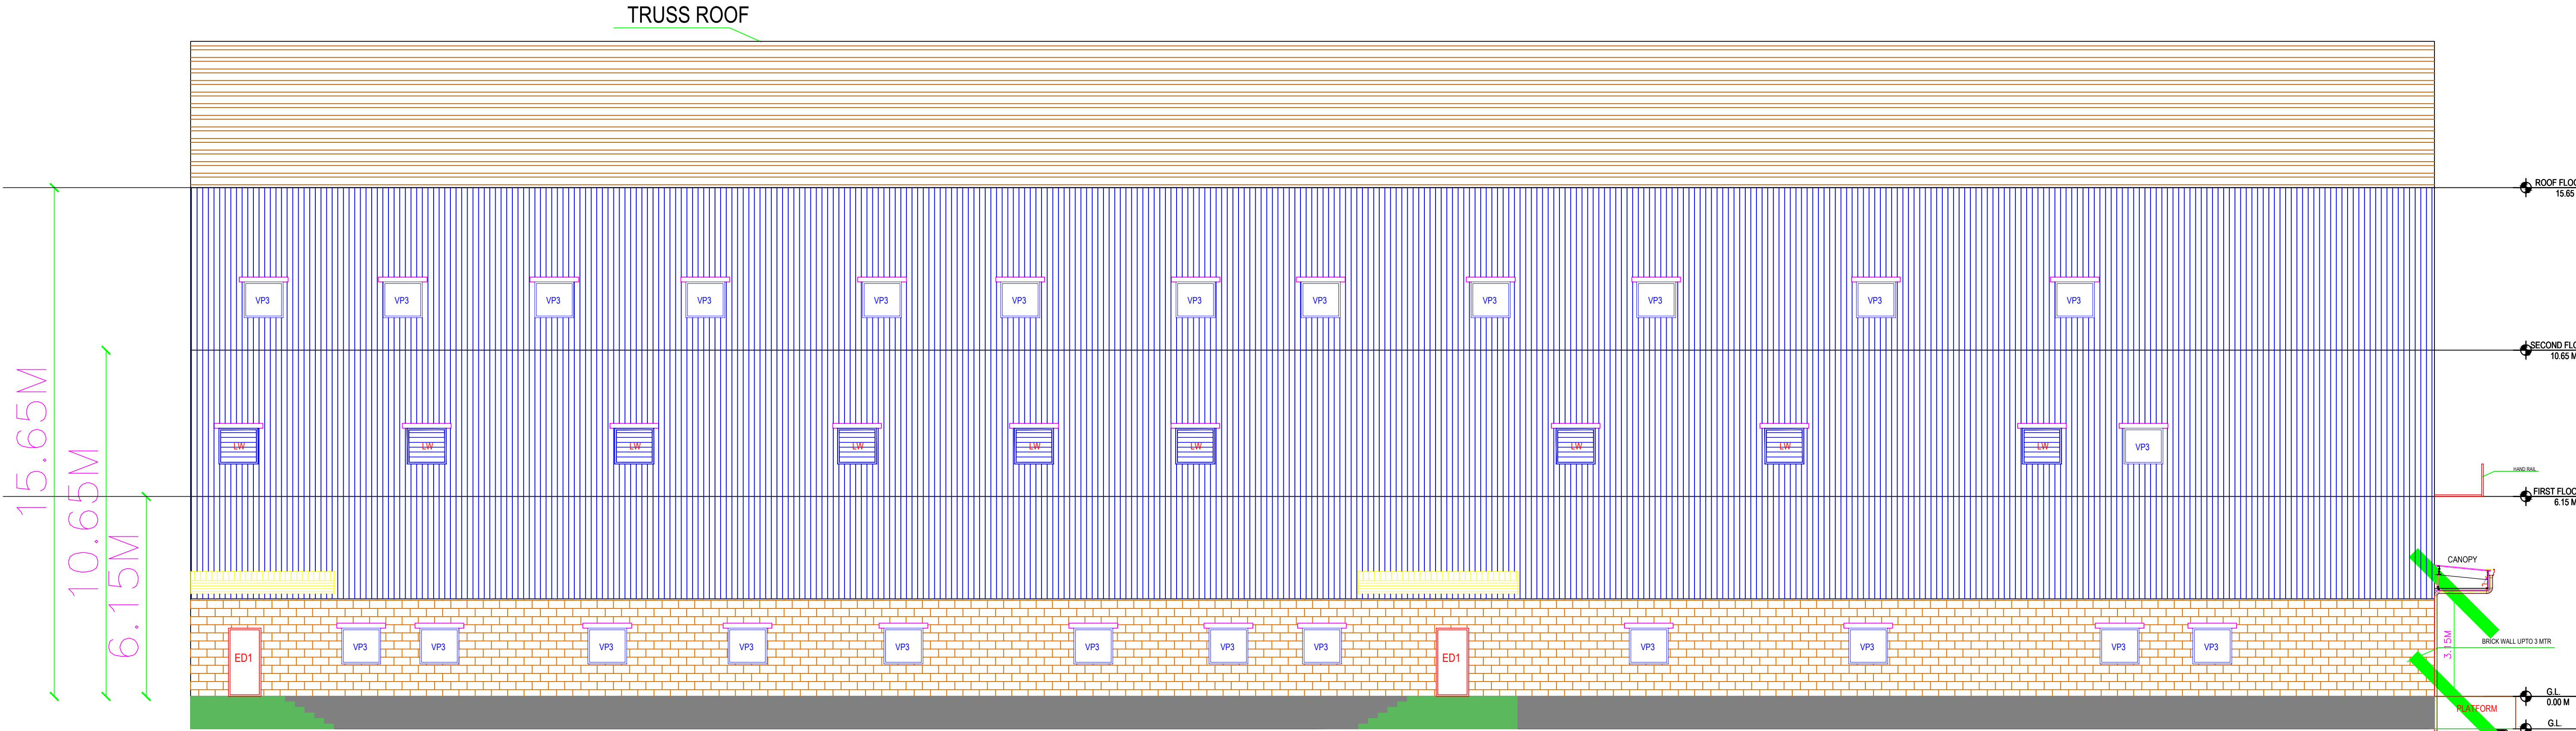

NORTH EAST SIDE ELEVATION

Elevation2

Project Title	
PLAN SHOWING THE PROPOSED	Industrial
PLOT NO.	
SURVEY NO.	230 TO 243,PLOT NO:15-B
SITUATED AT	Medchal-Malkajgiri
MEDCHALSIDDIPT	
BELONGING TO : Mr./Ms./Mrs	Crescentia Labs Private Limited
REP BY :	Crescentia Labs Private Limited
LICENCE NO. : 5301665	APPROVAL NO. :
DATE : 03-01-2022	SHEET NO. : 4 / 4
Building Plan Details	INWARD NO. : IIC/0001/2022
CONDITIONS:	
1. THE OWNER/BUILDER SHALL STRICTLY COMPLY WITH THE DIRECTIONS CONTAINED IN THE ORDER OF NATIONAL GREEN TRIBUNAL, AS WELL AS THE MINISTRY OF ENVIRONMENT AND FORESTS (MOEF) GUIDELINES 2010 WHILE RAISING CONSTRUCTION.	
2. THE OWNER/BUILDER SHALL STRICTLY COVER THE BUILDING MATERIAL STOCK AT SITE EVERY BUILDING OR OWNER SHALL PUT TARPALIN ON SCAFFOLDING AROUND THE AREA OF CONSTRUCTION AND THE BUILDING .	
3. THE OWNER/BUILDER SHALL NO STOCK THE BUILDING MATERIAL ON THE ROAD MARGIN AND FOOTPATH CAUSING OBSTRUCTION TO FREE MOVEMENT OF PUBLIC AND VEHICLES, FAILING WHICH PERMISSION IS LIABLE TO BE SUSPENDED.	
4. ALL THE CONSTRUCTION MATERIAL AND DEBRIS SHALL BE CARRIED IN THE TRUCKS OR OTHER VEHICLES WHICH AREA FULLY COVERED AND PROTECTED , SO AS TO ENSURE THAT THE CONSTRUCTION DEBRIS OR THE CONSTRUCTION MATERIAL DOES NOT GET DISPERSED INTO THE AIR OR ATMOSPHERE OR AIR IN ANY FORM WHAT SO EVER.	
5. THE DUST EMISSIONS FROM THE CONSTRUCTION SITE SHOULD BE COMPLETELY CONTROLLED AND ALL PRECAUTIONS SHALL BE TAKEN IN THAT BEHALF.	
6. THE VEHICLES CARRYING CONSTRUCTION MATERIAL AND DERBIES OF ANY KIND SHALL BE CLEARED BEFORE IT IS PERMITTED TO PLY ON THE ROAD AFTER UNLOADING SUCH MATERIALS.	
7. EVERY WORKER ON THE CONSTRUCTION SITE AND INVOLVED IN LOADING UNLOADING AND CARRIAGE OF CONSTRUCTION MATERIAL AND CONSTRUCTION DEBRIS SHOULD BE PROVIDE WITH MASK HELMETS, SHOES TO PREVENT INHALATION OF DUST PARTICLES AND SAFETY.	
8. OWNER AND BUILDER SHALL BE UNDER OBLIGATION TO PROVIDE ALL MEDICAL HELP, INVESTIGATION AND TREATMENT TO THE WORKERS INVOLVED IN THE CONSTRUCTION AND CARRY OF CONSTRUCTION MATERIAL AND DEBRIS RELATABLE TO DUST EMISSION.	
9. OWNER AND BUILDER SHALL MAINTAIN MUSTER ROLE OF ALL THE EMPLOYEES / WORKERS AND MAKE NECESSARY INSURGENCE TILL THE WORK IS COMPLETED FAILING WHICH THE SANCTION ACCORDED WILL BE CANCELED WITHOUT FURTHER NOTICE.	
10. OWNER AND BUILDER SHALL TRANSPORT THE CONSTRUCTION MATERIAL AND DEBRIS WASTE TO CONSTRUCTION SITE, DUMPING SITE OR ANY OTHER PLACE IN ACCORDANCE WITH RULES AND INTERNS OF THIS ORDER.	
11. OWNER AND BUILDER SHALL TAKE APPROPRIATE MEASURES AND TO ENSURE THAT THE TERMS AND CONDITIONS OF THE ARGUER ORDER AND THESE ORDERS SHOULD STRICTLY BE COMPLIED WITH BY FIXING SPRINKLES CREATION OF GREEN AIR BARRIERS.	
12. OWNER AND BUILDER SHALL MANDATORY USE WELT JET IN GRINDING AND STORE CUTTING,WIND BREAKING WALLS AROUND CONSTRUCTION SITE .	
13. THERE PLANTATION SHALL BE SHALL BE DONE ALONG THE PERIPHERY AND ALSO IN FRONT OF THE PREMISES AS PER A.P. WATER LAND AND TREES RULES 2002.	
14. TOT - LOT SHALL BE SHALL BE FENCED AND MAINTAINED AS GREENERY AT OWNERS COST BEFORE ISSUE OF OCCUPANCY CERTIFICATE SHIP OF GREENERY ON PERIPHERY OF THE SITE SHALL BE MAINTAINED AS PER SLUES	
15. IF GREENERY IS NOT MAINTAINED 10% ADDITIONAL PROPERTY TAX SHALL BE IMPROVED AS PENALTY EVERY YEAR TILL THE CONDITIONS FULFILLED .	
APPROVING AUTHORITY SEAL AND SIGNATURE	
	
The permission is here by sanctioned as per submitted plans and conditions laid down in the proceeding No:- IIC/0001/2022	
Conditions:	
1. The sanctioned building permission is valid for six years, if the work is commenced within 18 months (1 year 6 months) from the date of issue.	
2. This is only IALA permission for construction without prejudice to any body's civil right over the land.	
3. The applicant shall give commencement notice before commencement of work in the proposed site and also apply for issue of occupancy certificate after completion of work and before occupation of said building.	
OWNER'S NAME AND SIGNATURE	
BUILDERS NAME AND SIGNATURE	
ARCHITECTS NAME AND SIGNATURE	
STRUCTURAL ENGINEER'S NAME AND SIGNATURE	
Note: All dimensions are in meters.	