
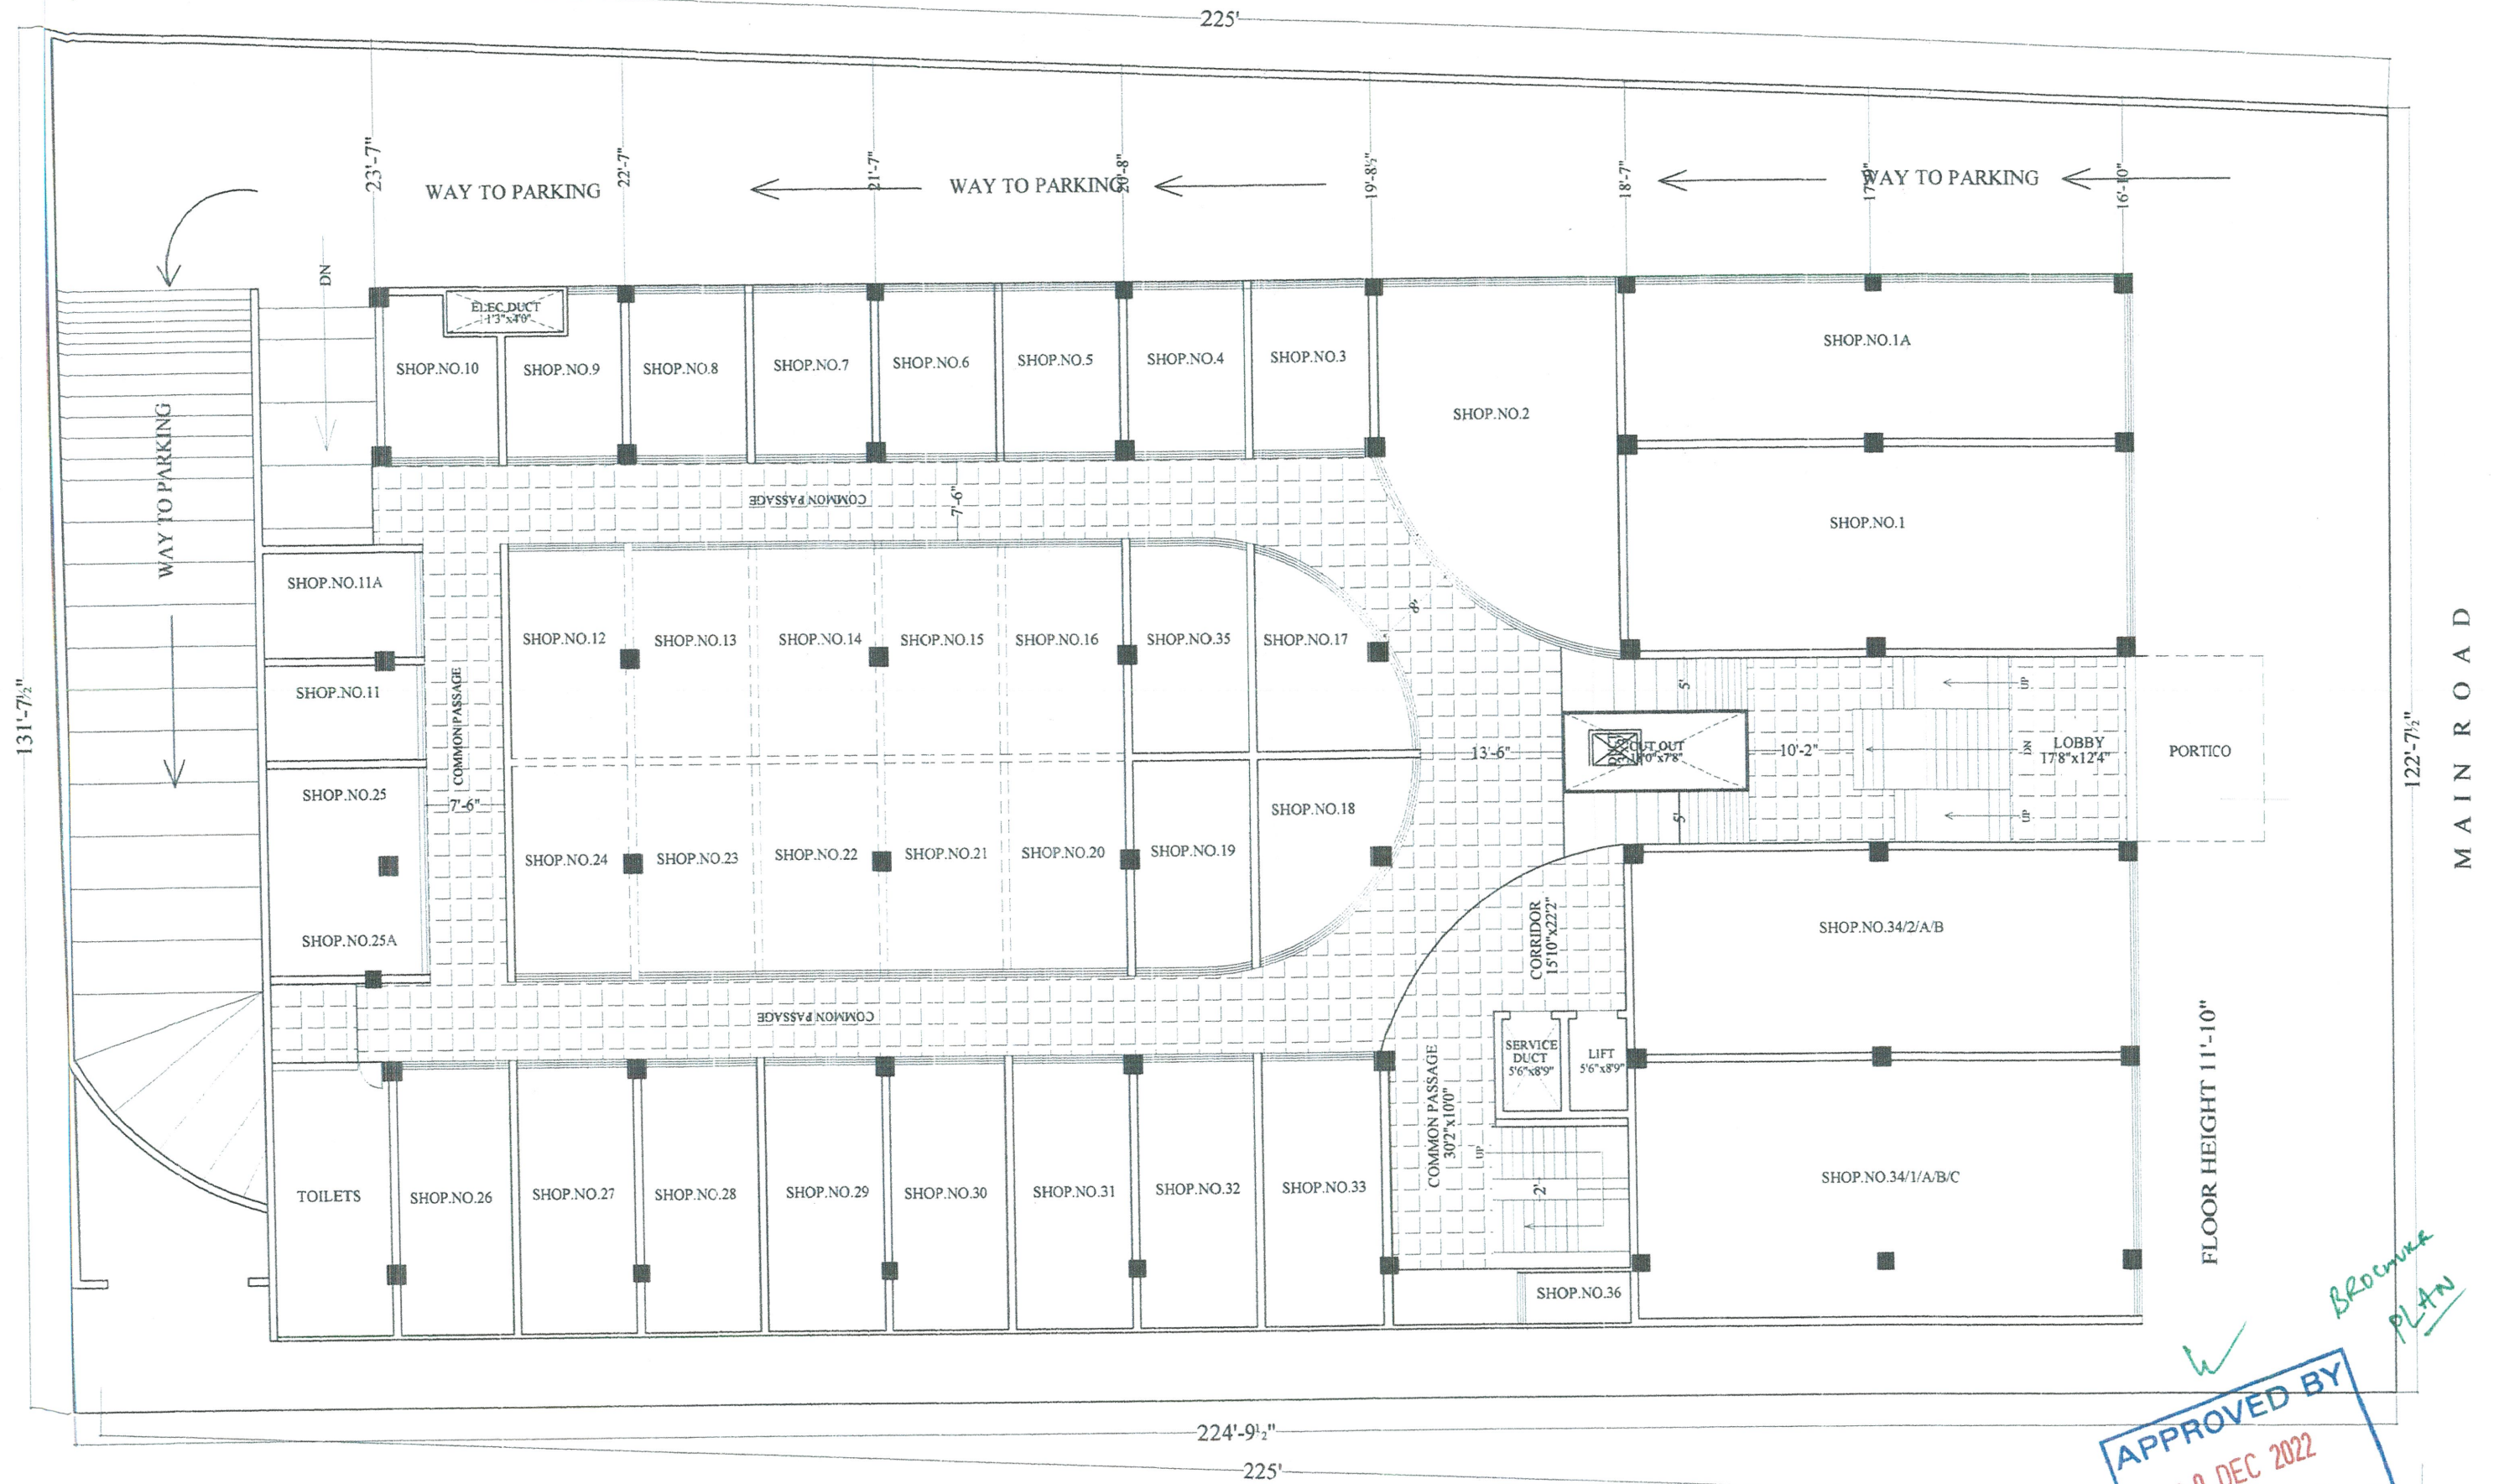


CHIRAG - ALI LANE

APPROVED BY
02 JAN 2023
 SOHAM MODI
 MANAGING DIRECTOR


Description LOWER GROUND FLOOR PLAN	Direction	Owners & Developers :	Date :	20-12-2022	Promoted by
		MODI BUILDERS	Prepared By :		Modi Properties &
		Project Name & Phase :	Approved By :	Soham Modi	Investments Pvt. Ltd.
		METHODIST COMPLEX	Scale :	N.T.S	phone:04066335551



Brochure Plan


APPROVED BY
30 DEC 2022
SOHAM MODI
MANAGING DIRECTOR

Description UPPER GROUND FLOOR PLAN	Direction N 	Owners & Developers :	Date :	10-12-2021	Promoted by
		MODI BUILDERS	Prepared By :		Modi Properties &
		Project Name & Phase :	Approved By :	Soham Modi	Investments Pvt. Ltd.
		METHODIST COMPLEX	Scale :	N.T.S	phone:04066335551

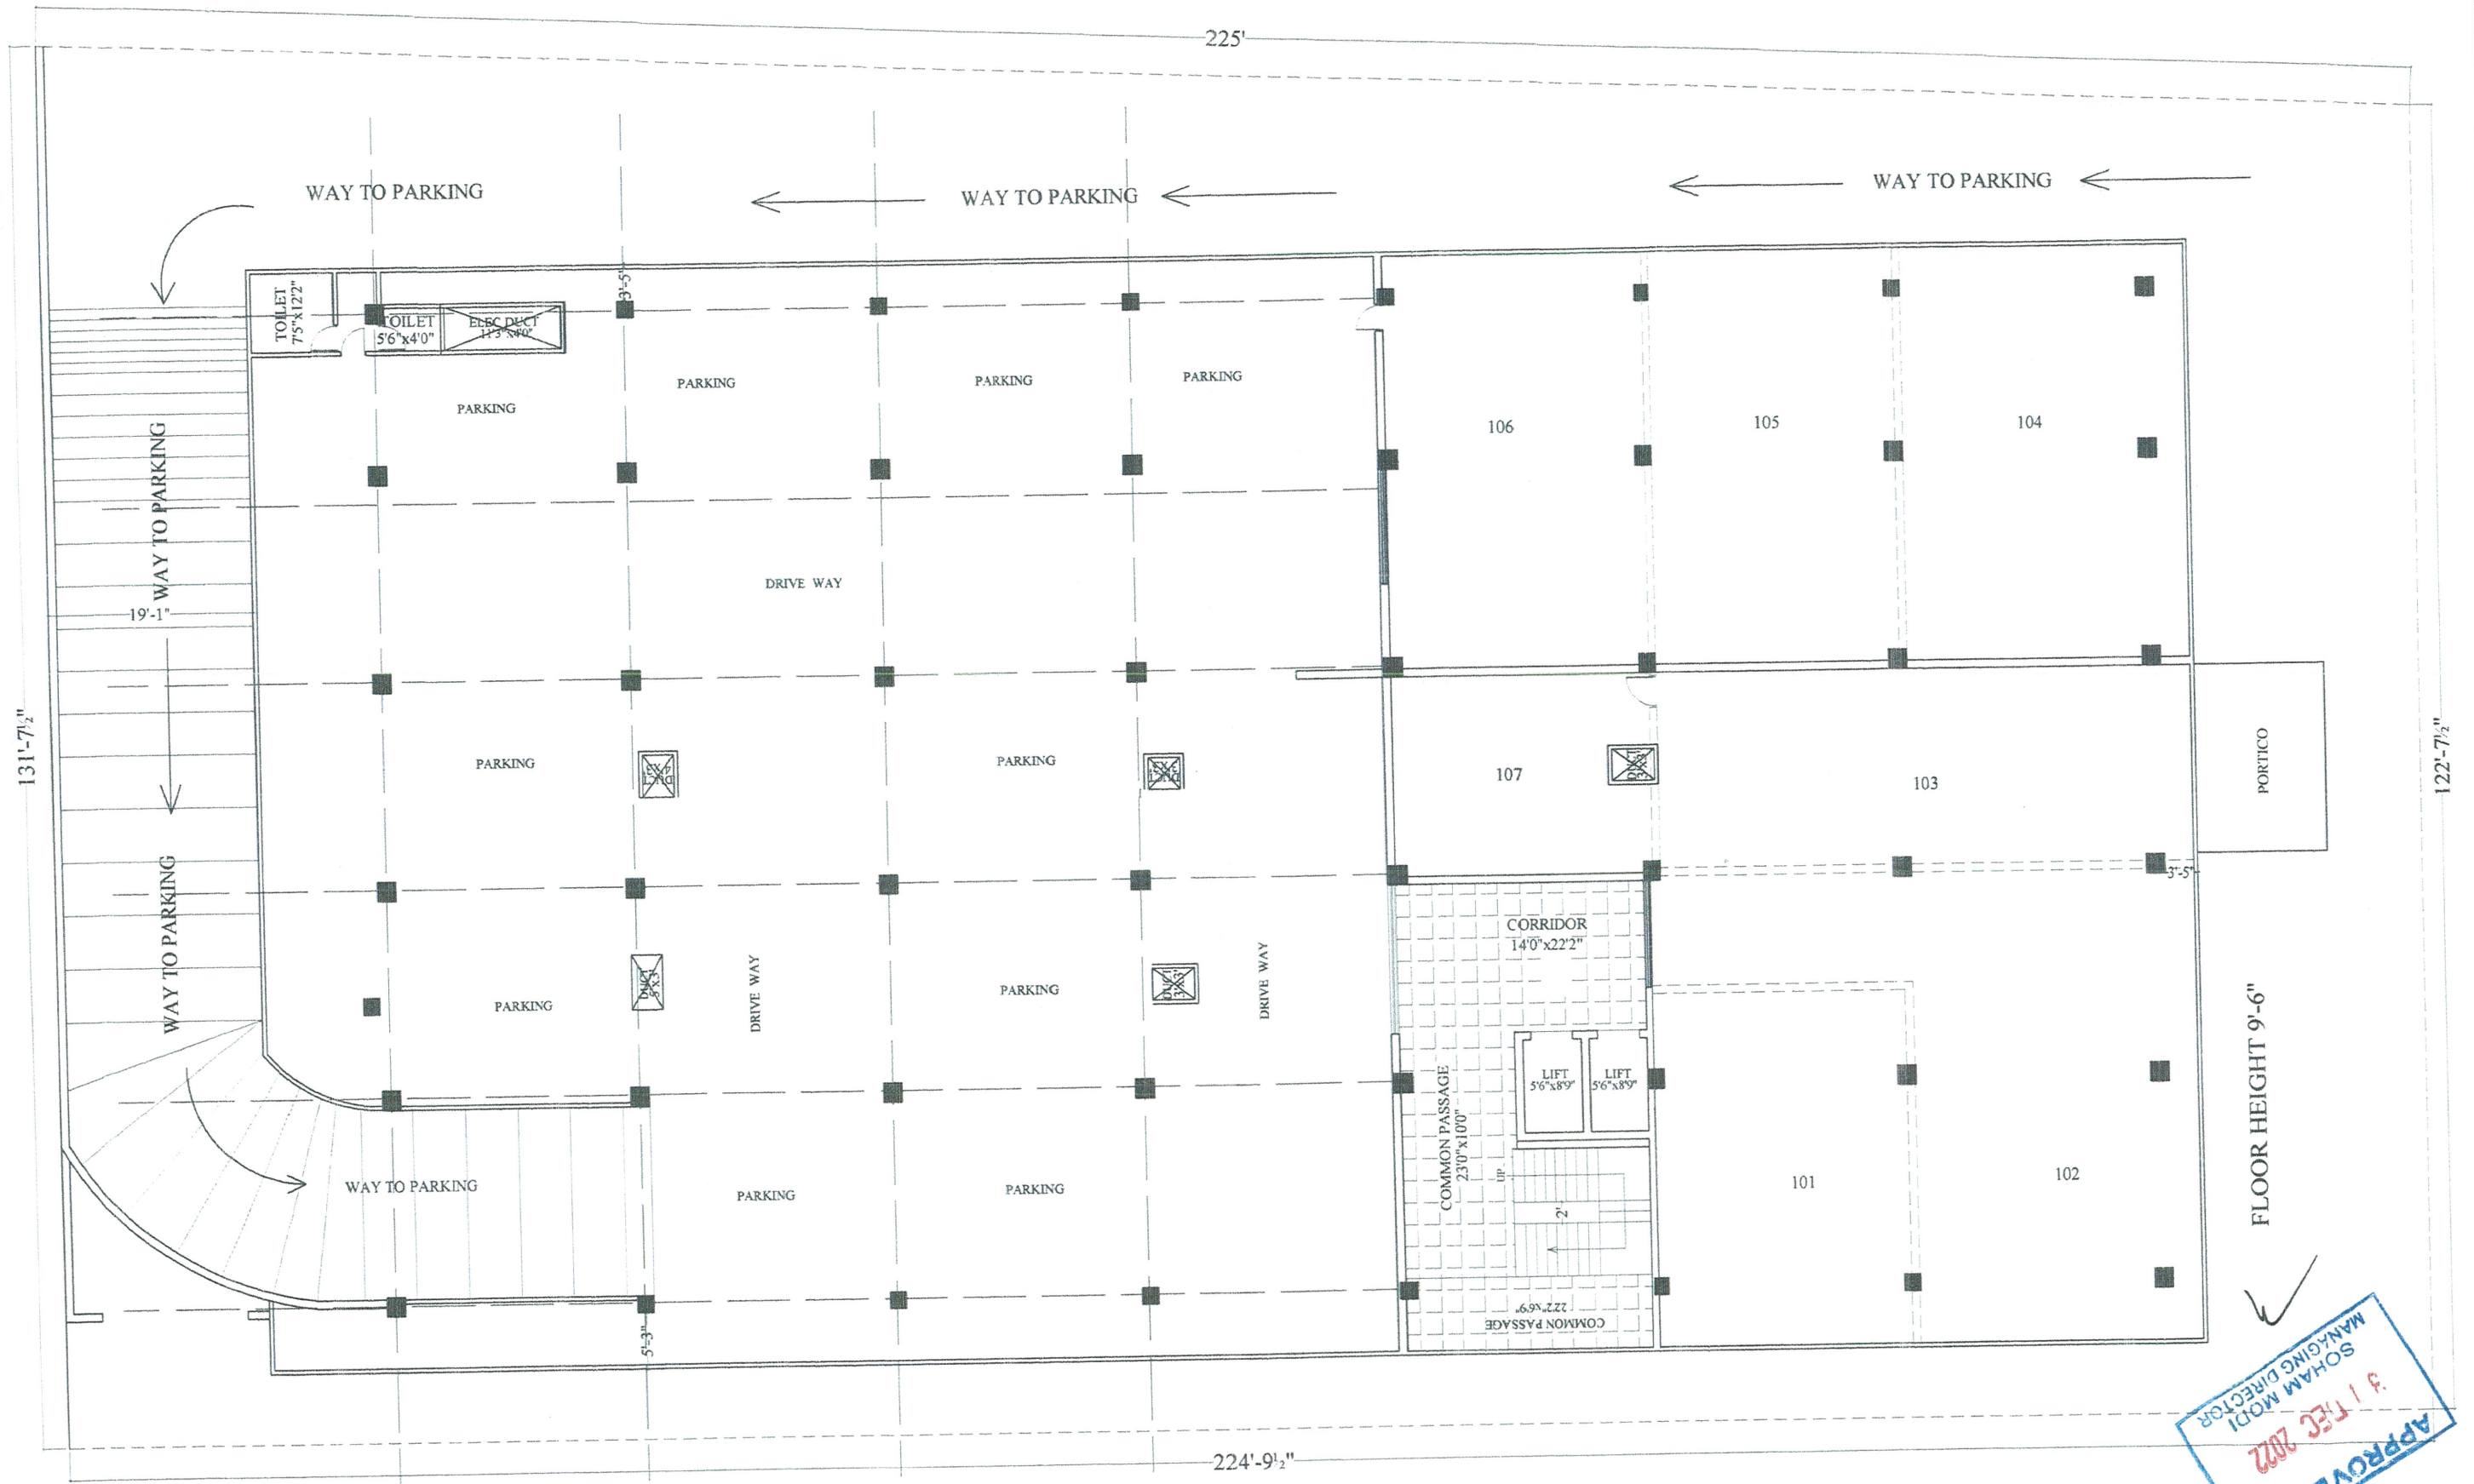

APPROVED BY
 31 DEC 2022
 SOHAM MODI
 MANAGING DIRECTOR

Description FIRST FLOOR PLAN	Direction 	Owners & Developers : MODI BUILDERS	Date : 20-12-2022	Promoted by Modi Properties & Investments Pvt. Ltd. phone:04066335551	
		Project Name & Phase : METHODIST COMPLEX	Prepared By : Soham Modi		
			Approved By : (Signature)	Scale : N.T.S	

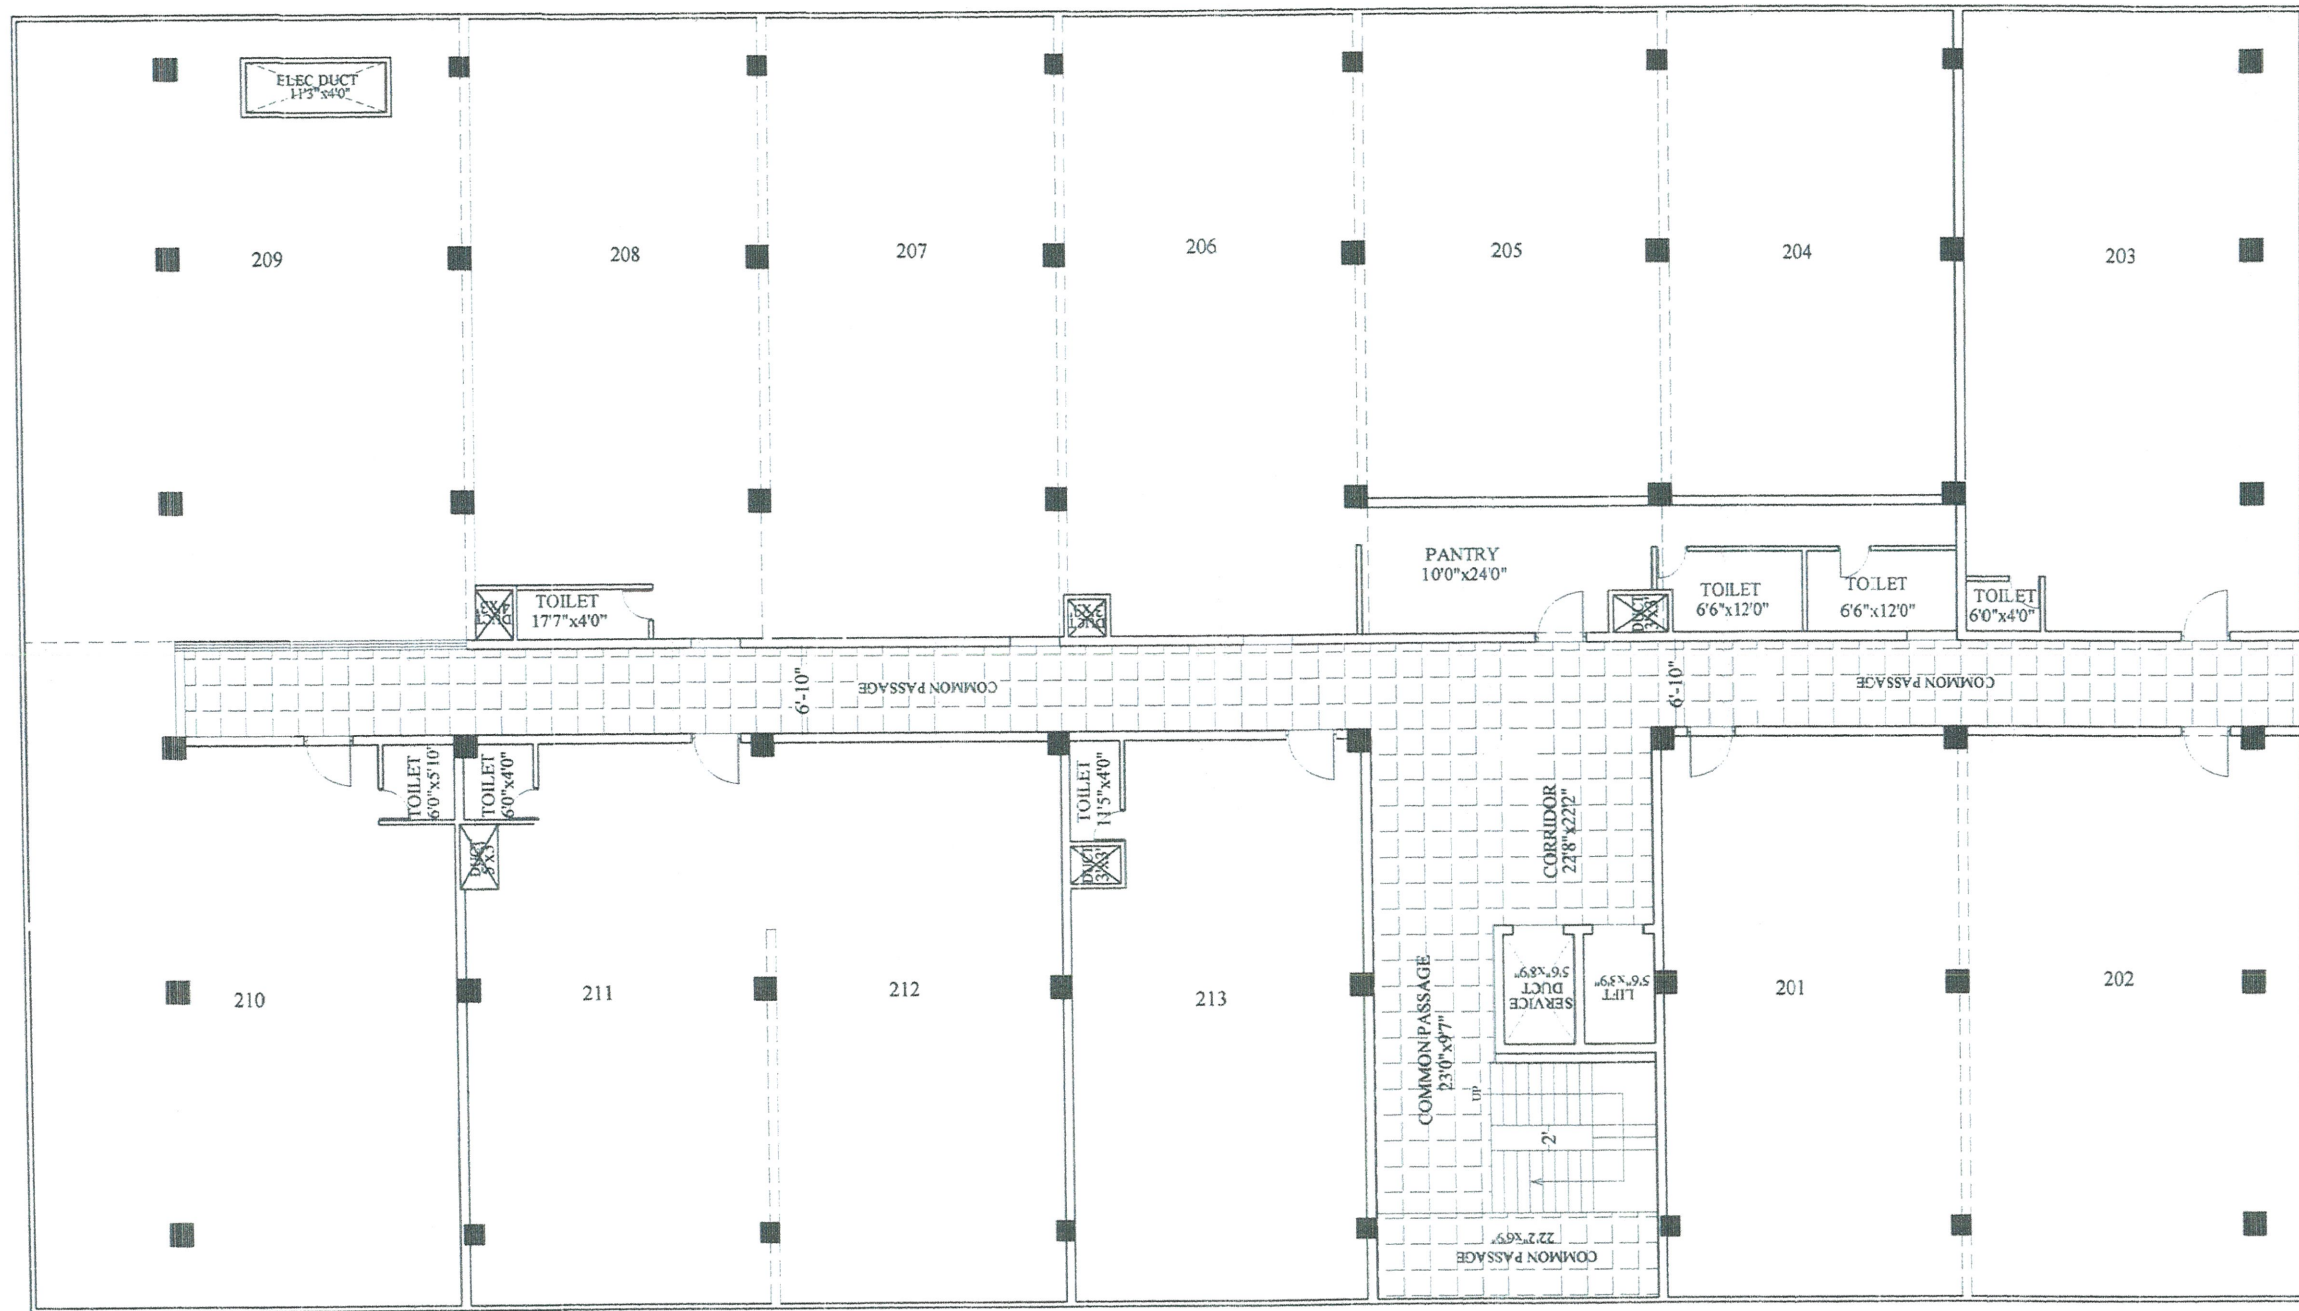


FLOOR HEIGHT 9'-6"

Brochure Plan


APPROVED BY
 30 DEC 2022
 SOHAM MODI
 MANAGING DIRECTOR

Description	Direction	Owners & Developers :	Date :	20-12-2022	Promoted by	
		MODI BUILDERS	Prepared By :			Modi Properties & Investments Pvt. Ltd. phone:04066335551
		Project Name & Phase :	Approved By :	Soham Modi		
		METHODIST COMPLEX	Scale :	N.T.S		

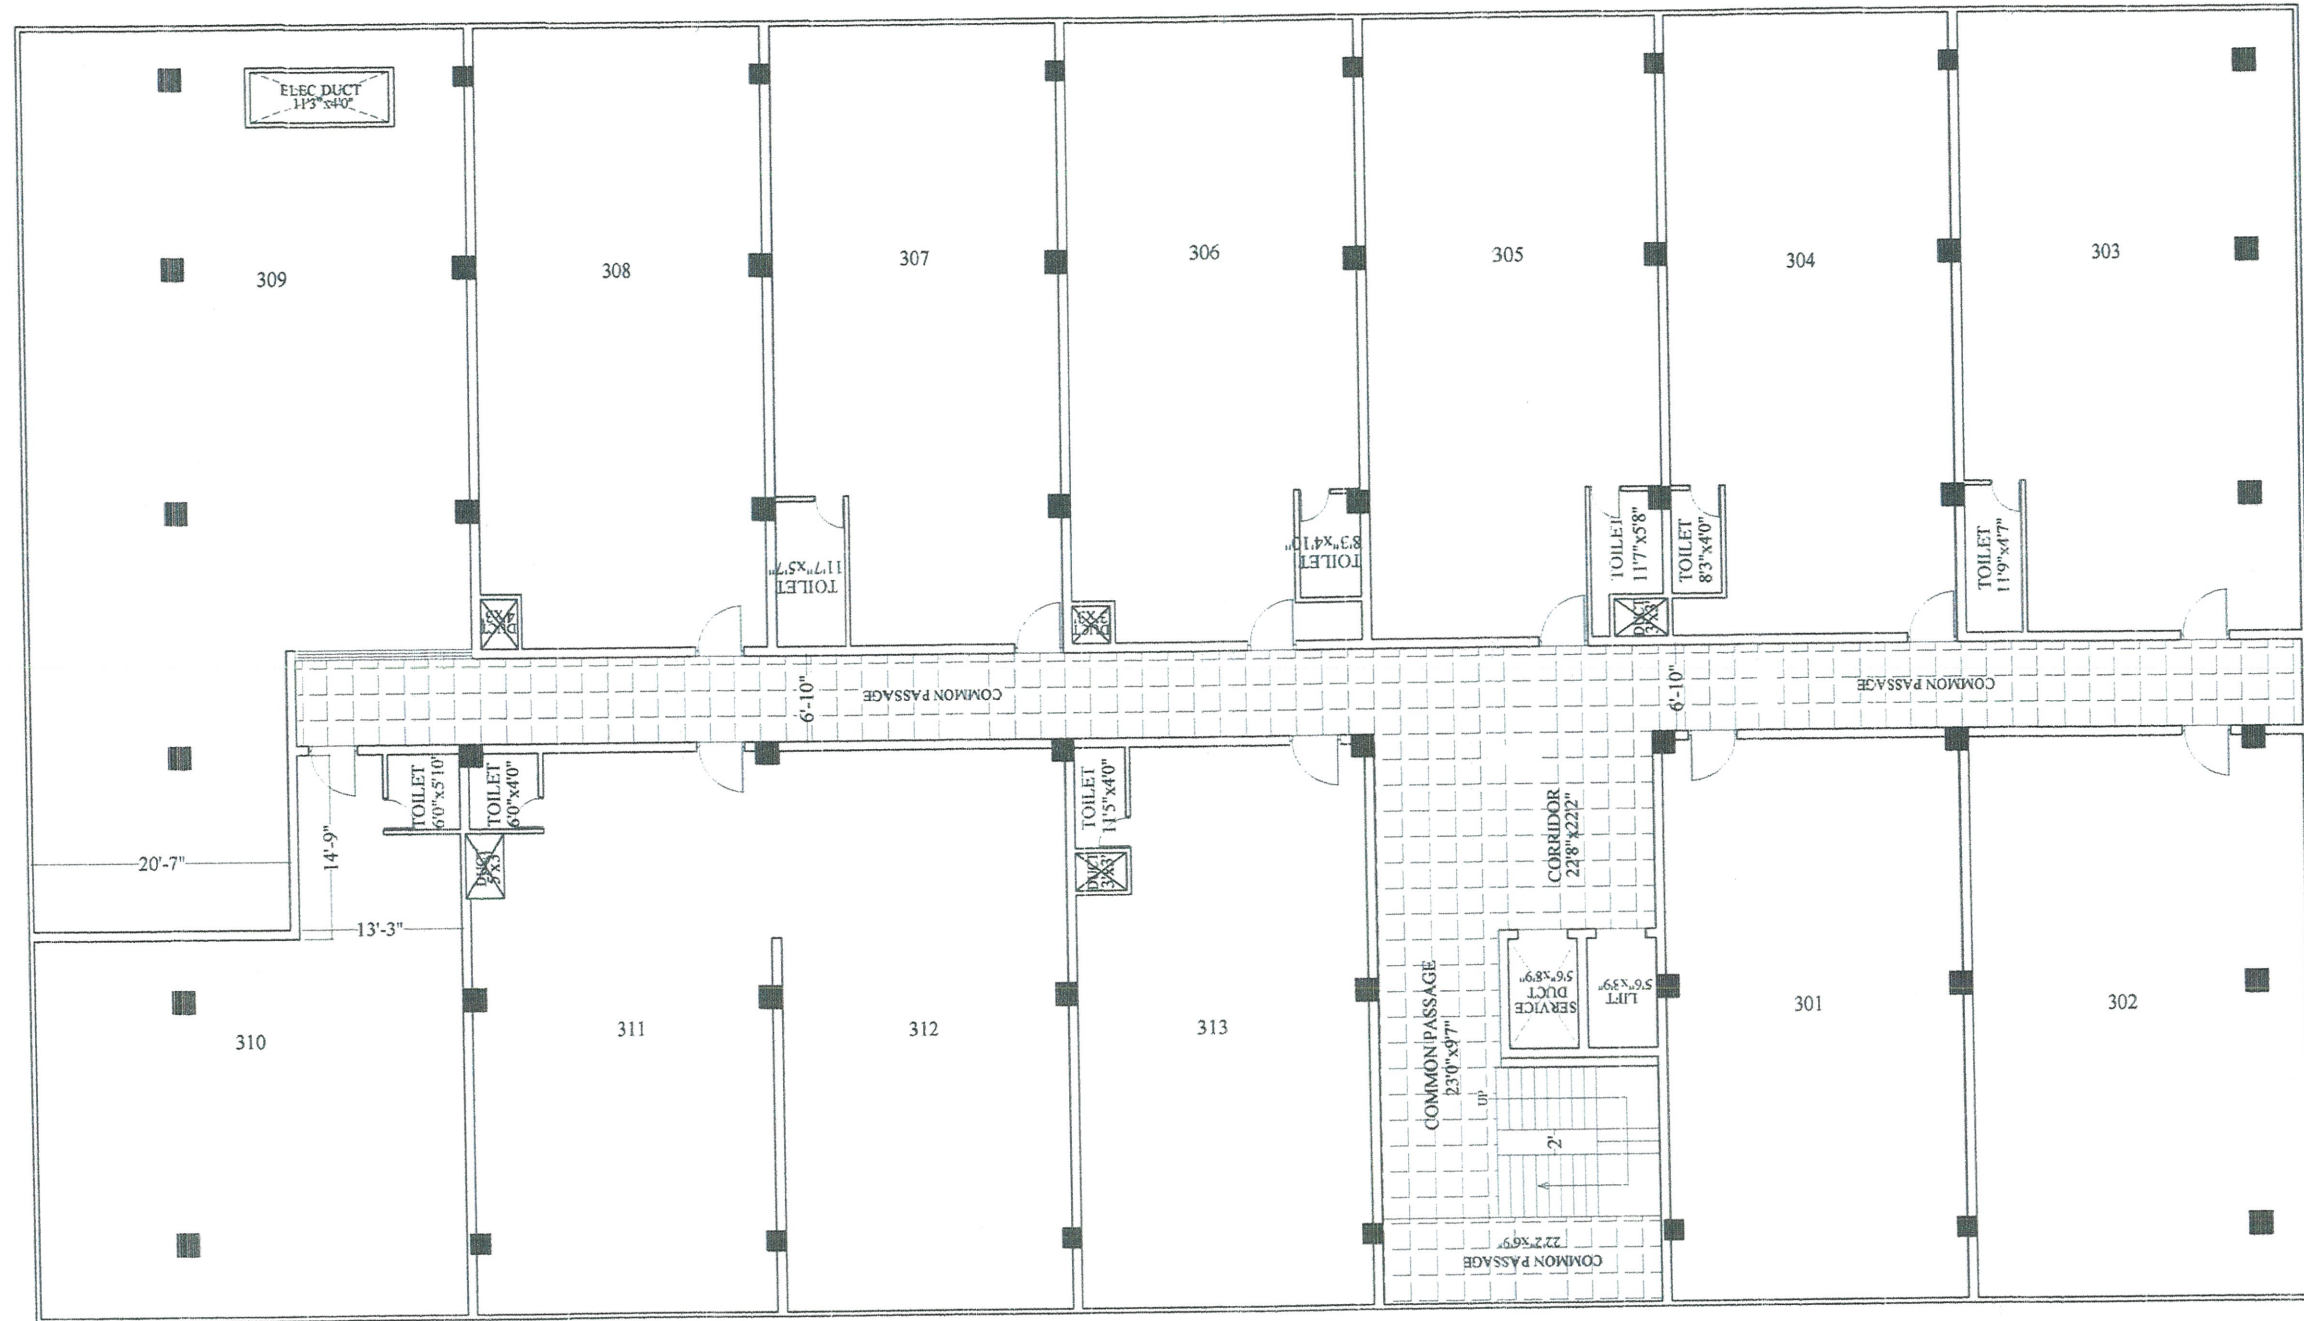


FLOOR HEIGHT 9'-6"

h
Brook Pl.
APPROVED BY
30 DEC 2022
SOHAM MODI
MANAGING DIRECTOR

Description THIRD FLOOR PLAN	Direction	Owners & Developers :	Date :	20-12-2022	Promoted by
		MODI BUILDERS	Prepared By :		Modi Properties &
		Project Name & Phase :	Approved By :	Soham Modi	Investments Pvt. Ltd.
		METHODIST COMPLEX	Scale :	N.T.S	phone:04066335551

FLOOR HEIGHT 9'-6"

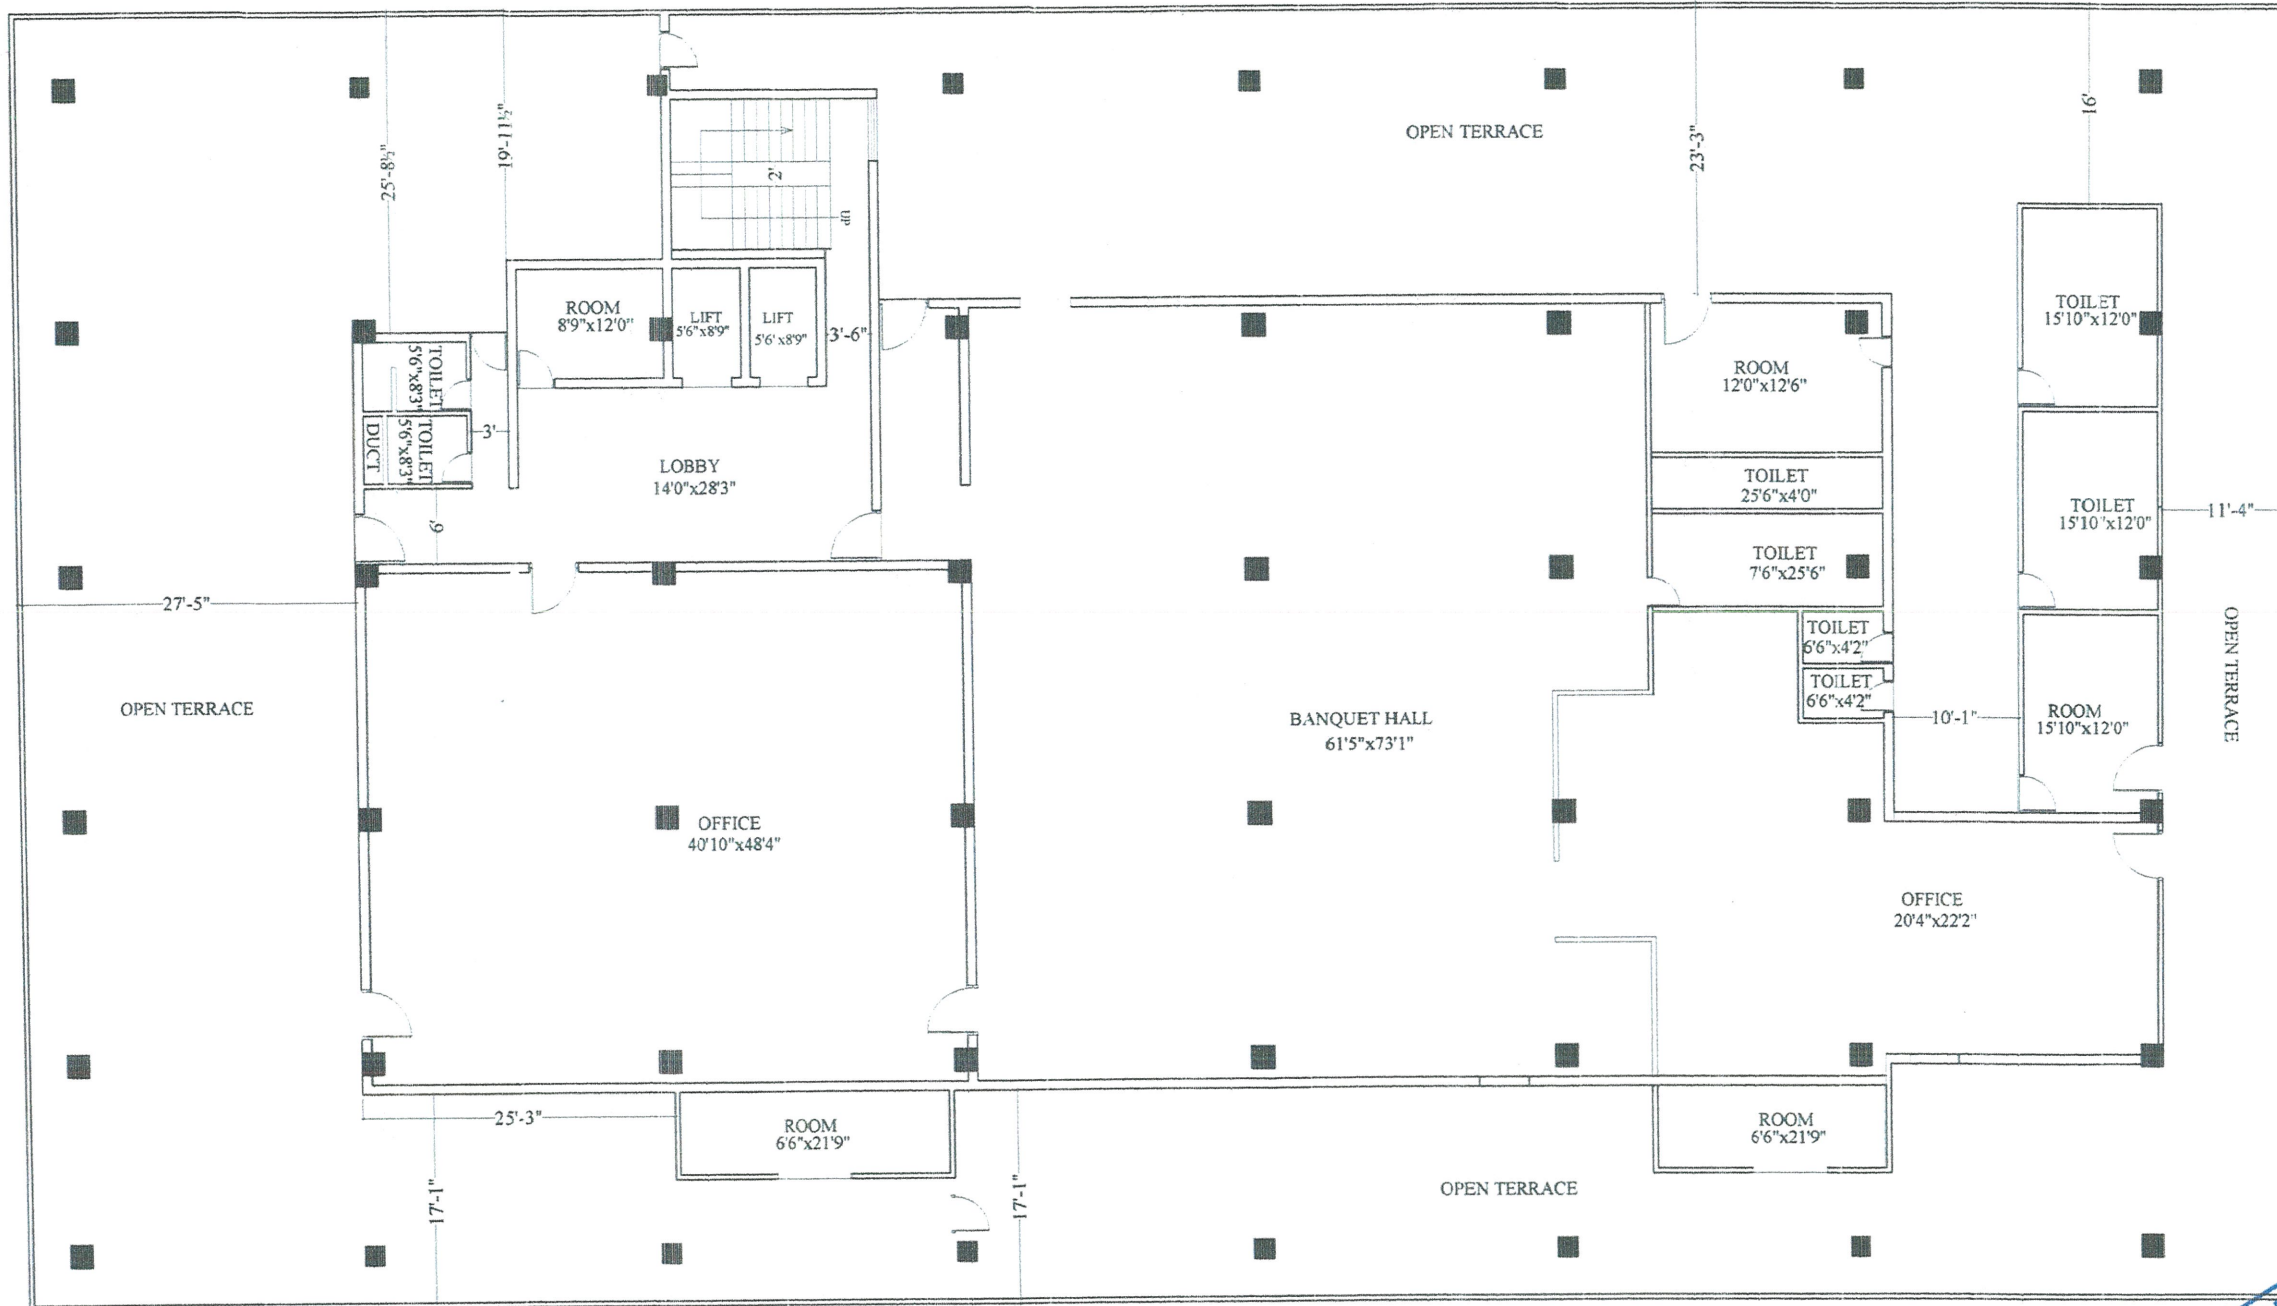

u
Archi pl.
APPROVED BY
30 DEC 2022
SOHAM MODI
MANAGING DIRECTOR

Description	Direction	Owners & Developers :	Date :	16-11-2021	Promoted by
FOURTH FLOOR PLAN		MODI BUILDERS	Prepared By :		Modi Properties &
		Project Name & Phase :	Approved By :	Soham Modi	Investments Pvt. Ltd.
		METHODIST COMPLEX	Scale :	N.T.S	phone:04066335551