




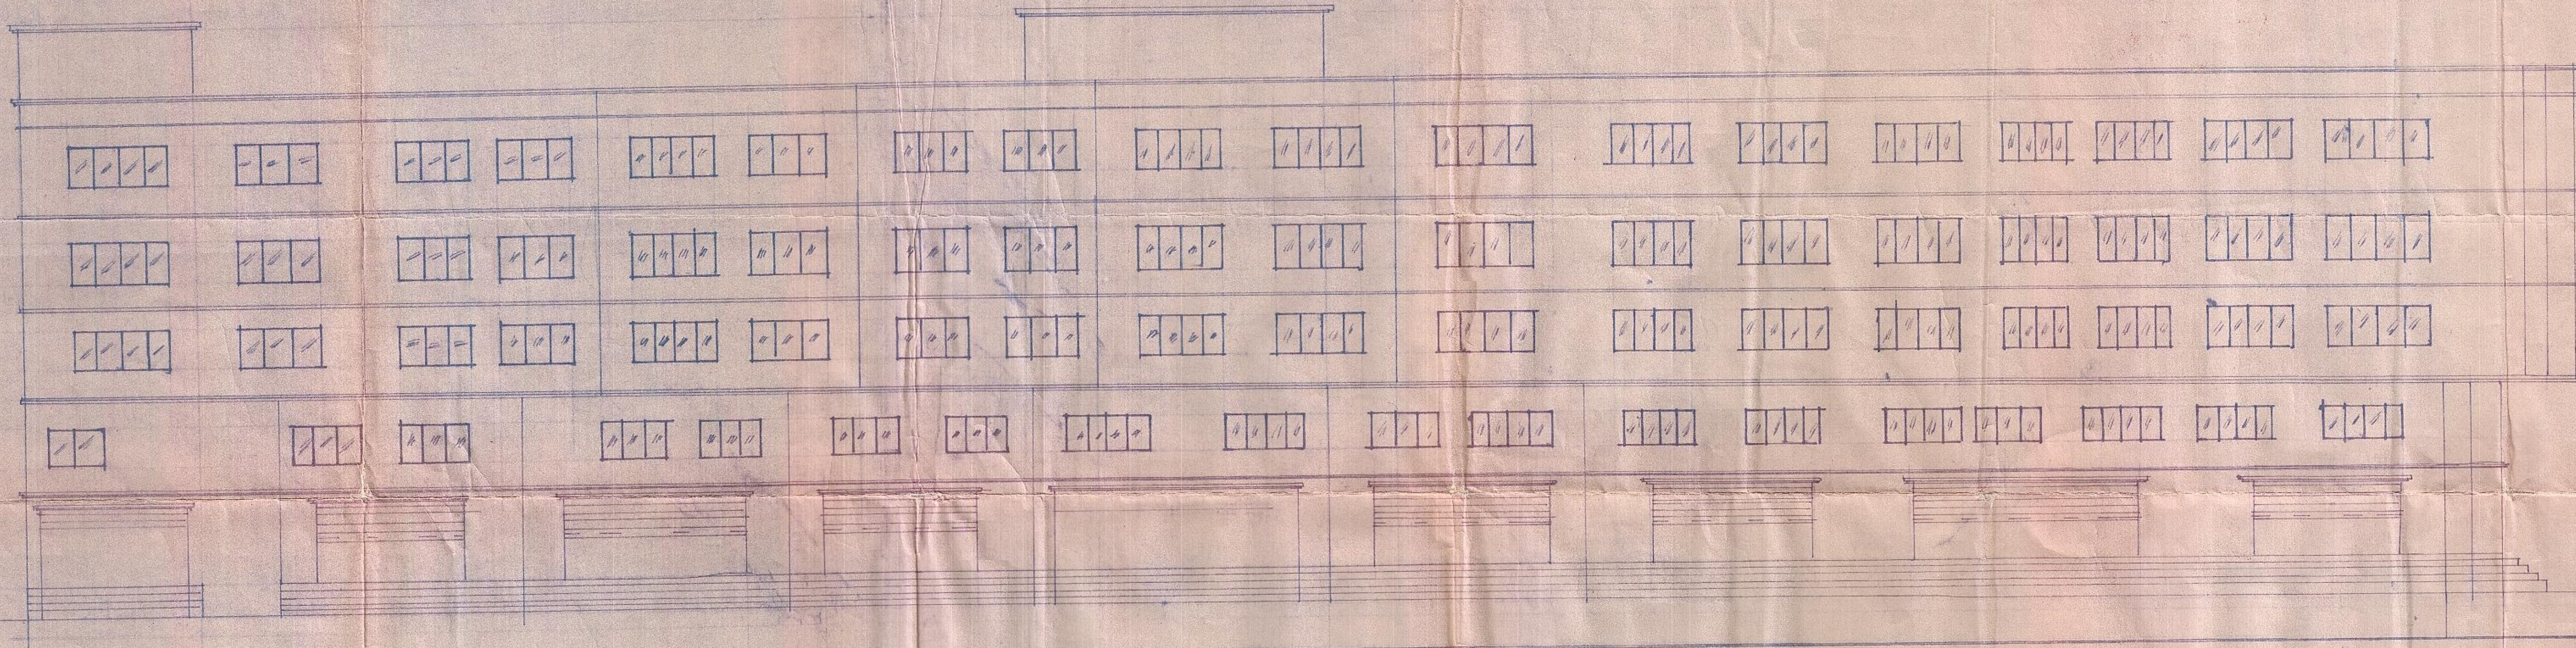

ELEVATION

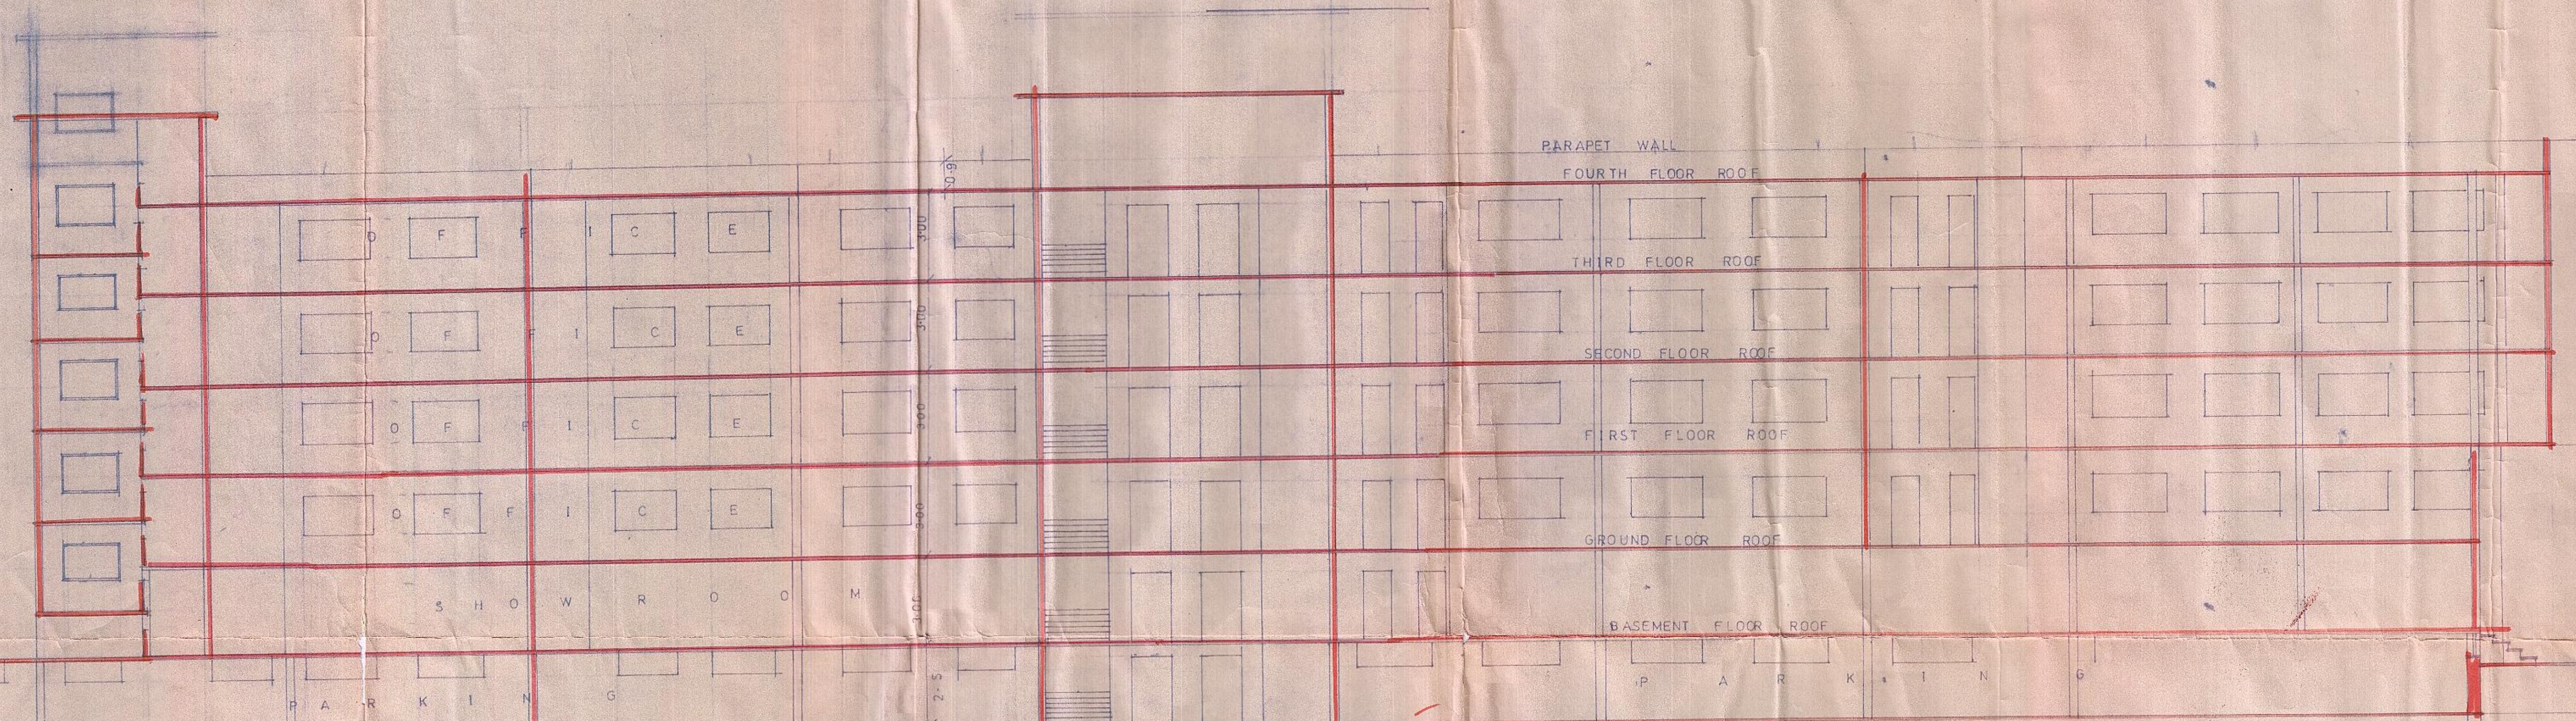


SECTION A A

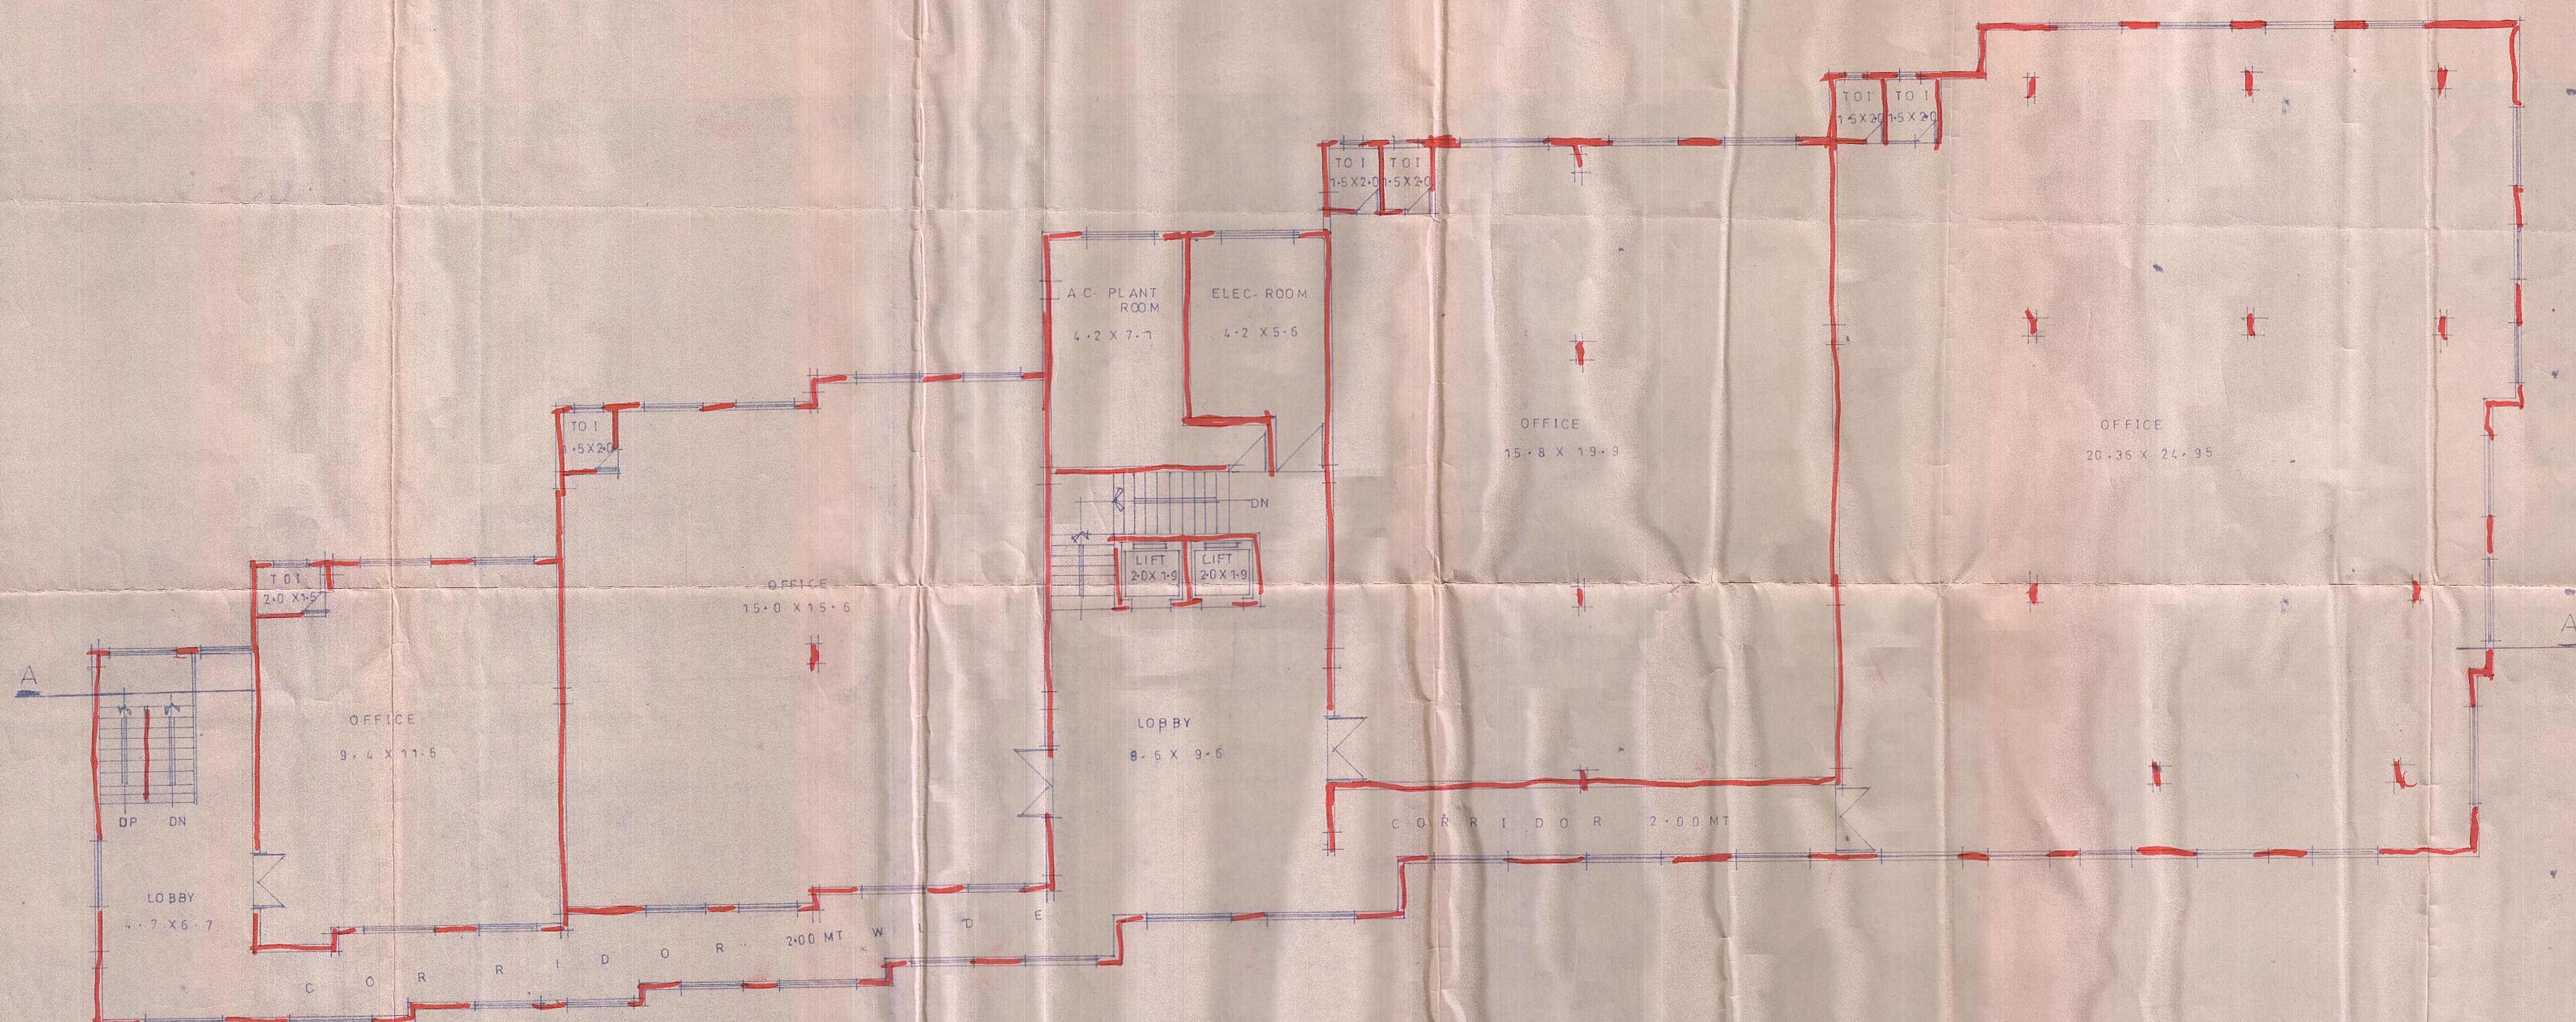

TYPICAL FLOOR PLAN

(SECOND, THIRD, FOURTH FLOOR)

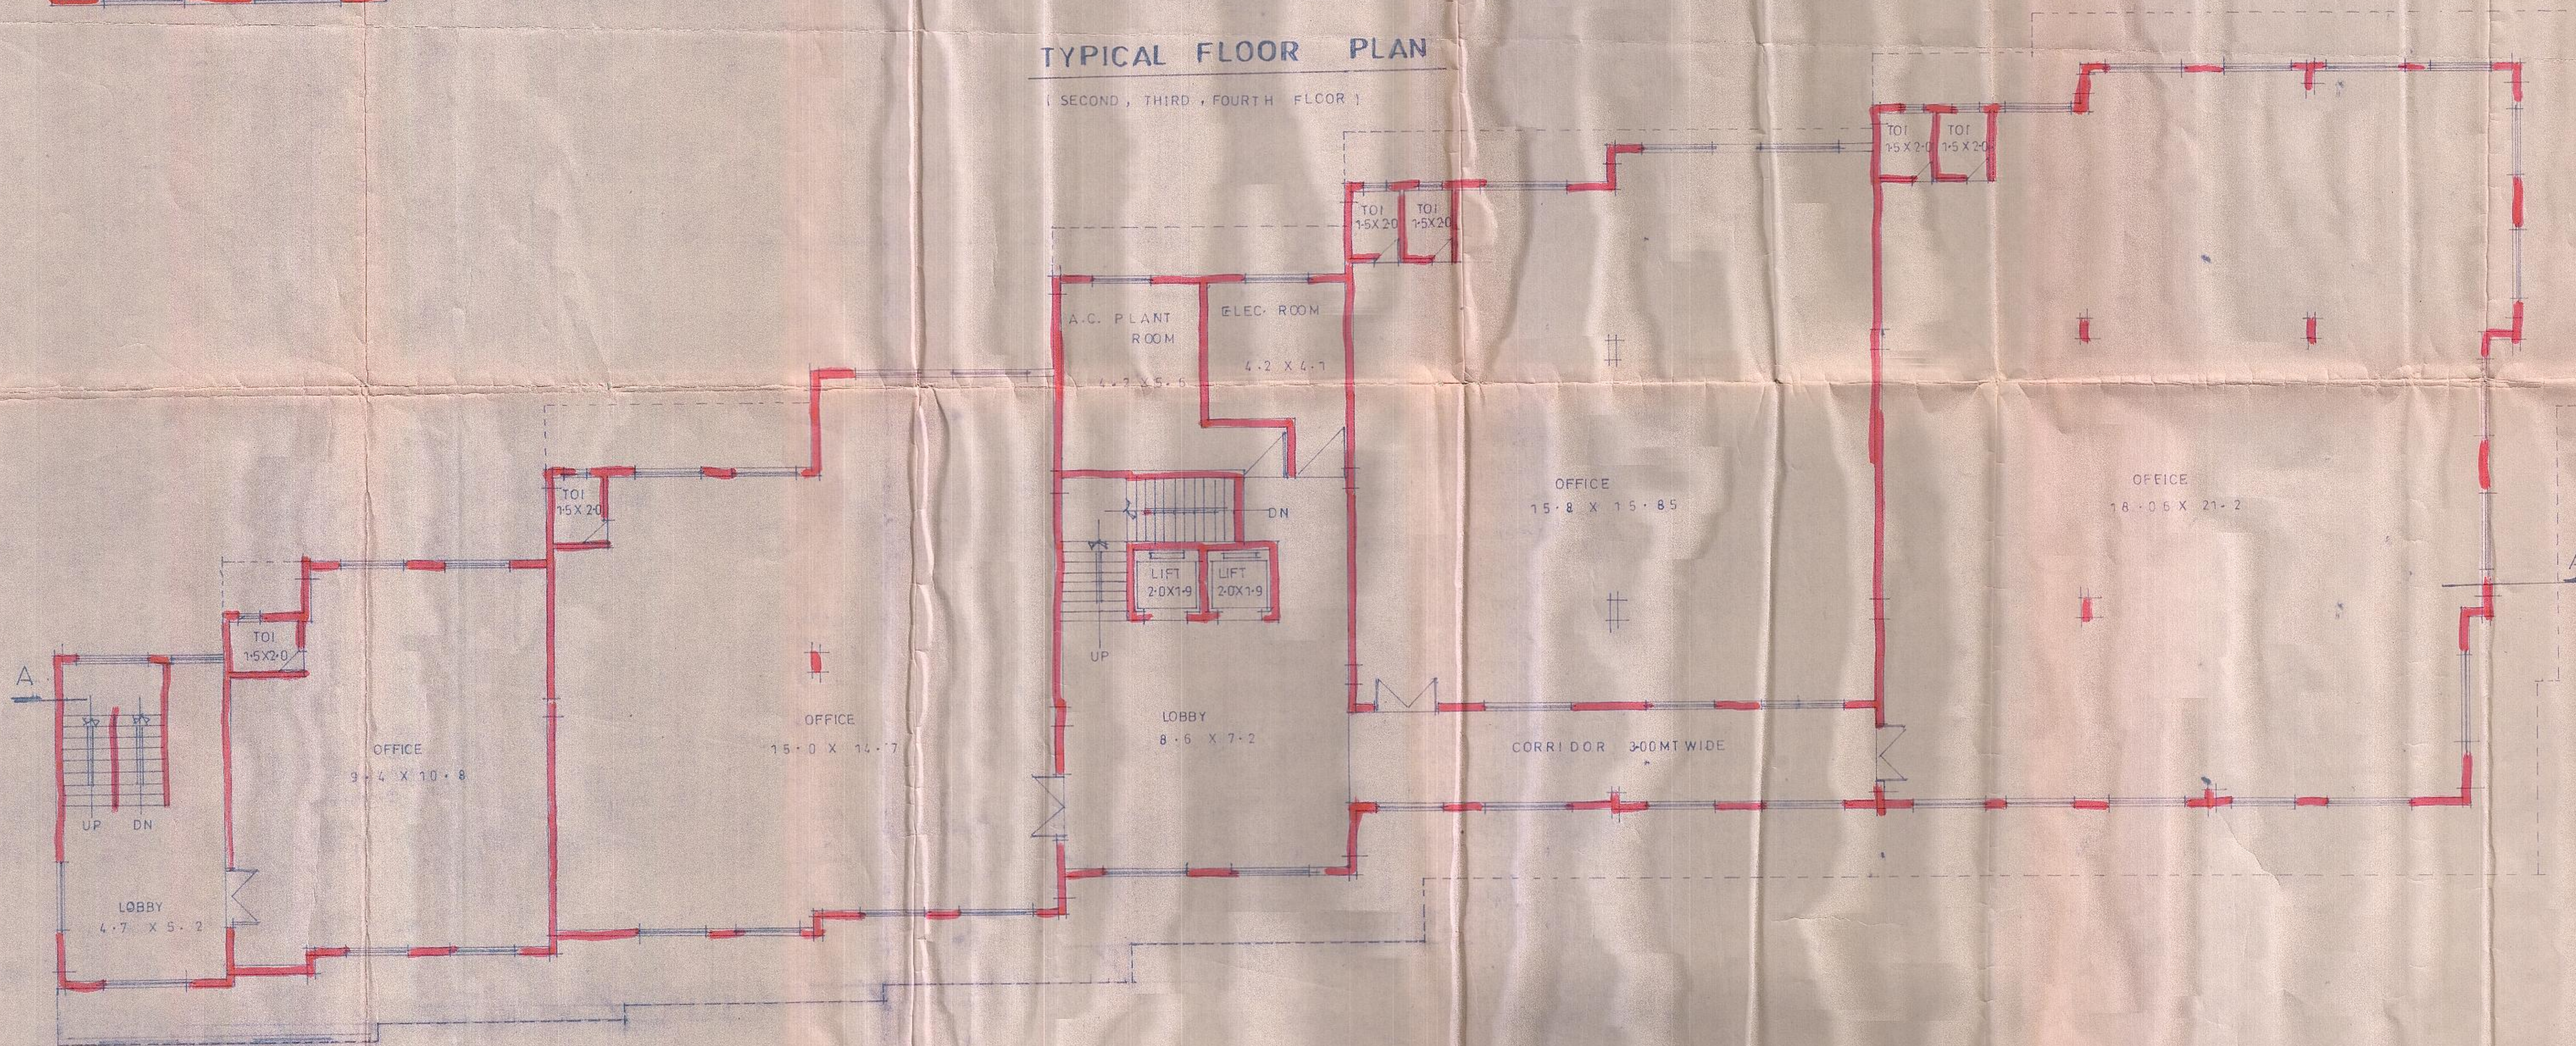

FIRST FLOOR PLAN

PLAN SHOWING THE PROPOSED COMMERCIAL COMPLEX
BASEMENT PLAN GROUND AND FOUR FLOORS IN M.P.L.
H NO-1-10-176 SITUATED AT BEGUM PET. OPP HYD PUBLIC
SCHOOL SECUNDERABAD A.P.

BELONGS TO: SMT. KOKILA BEN KADAKIA

W/O SRI. JAYANTILAL M KADAKIA

SCHEDULE OF AREAS

TOTAL PLOT AREA	3078.82 SQ.MTS
AFFECTED U/R/W	311.00 SQ.MTS
REMAINING AREA	2767.82 SQ.MTS
PERMISSIBLE F.S.I	
15.1175	3078.82 X 15.1175
ROAD WIDENING AREA	1:1
TOTAL	5688.93 SQ.MTS
COMMON AREA	35%
5688.93 X 35%	1991.13 SQ.MTS
TOTAL	7680.06 SQ.MTS

PROVIDED F.S.I

FLOOR	PURTH SQ. MTS	COMMON STAIRS / LOBBY CORRIDOR	ACABLE ROOM	PARKING	TOTAL SQ. MTS
BASEMENT	57.6			(1764.00)	57.60
GROUND	950.42	162.13	52.81	(64.50)	1165.36
FIRST	993.43	162.13	52.81		1257.15
SECOND	1207.57	171.33	109.9	66.4	1555.20
THIRD	1207.57	171.33	109.9	66.4	1555.20
FOURTH	1207.57	171.33	109.9	66.4	1555.20
TOTAL	5566.56	895.25	378.48	304.82	7145.71

ALLOWED AREA IN SQ.MTS

TOTAL PLINTH AREA	5688.93
TOTAL COMMON AREA	1885.77
TOTAL BUILT UP AREA	7584.70

REFERENCE

PROPOSED	
EXISTING	
TO BE DIS- MANTLED	
ROAD WIDENING	

SCALE 1:100



Architectural Consultant
Sudhakar Kumar
SUBASH NADANI
CA/76/2897

Architectural Association
Architects, Interior Designers, Engineers,
B.L.D.S., B.P. Road, Secunderabad-50
Ph: 2702000, 2702001

SIGN OF ARCHITECT

M. Kadakia
STRUCTURAL Engg.
D.No-189
M.DATTATREYA RAO, B.E.CEN
CONSULTING ENGINEER

Kokila Ben Kadakia

SIGNATURE OF OWNER

SIGN OF ENGINEER



FOR PARTY

PERMIT No. 154/68 FILE No. 4456/TPS/MCH/SD/2000
DATED 21/5/2001
AS Per G.O.MS.NO: 423 M.A. dt 31.7.98
G.O.MS.NO: 483 M.A. dt 24.8.98

Sanction is accorded as per
Corrected Plan

Subject to conditions inscribed
on sheet no (1) should
be followed

PERMISSION ACCORDED DOES
NOT BAR THE APPLICATION OF
PROVISIONS OF URBAN LAND
REGULATING & REGULATION
ACT 1974

[Signature]

COMMISSIONER
MUNICIPAL CORPORATION OF HYDERABAD
HYDERABAD.

19/5/01

[Handwritten signature]
TPA

[Handwritten signature]
TPA

[Handwritten signature]
Acp
17.5.00
cp