



## ELEVATION

(SCALE: 1 : 100)

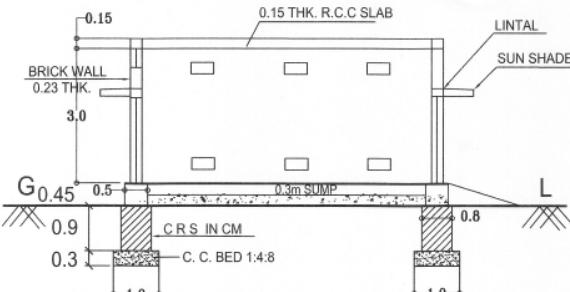

## SECTION Y-Y

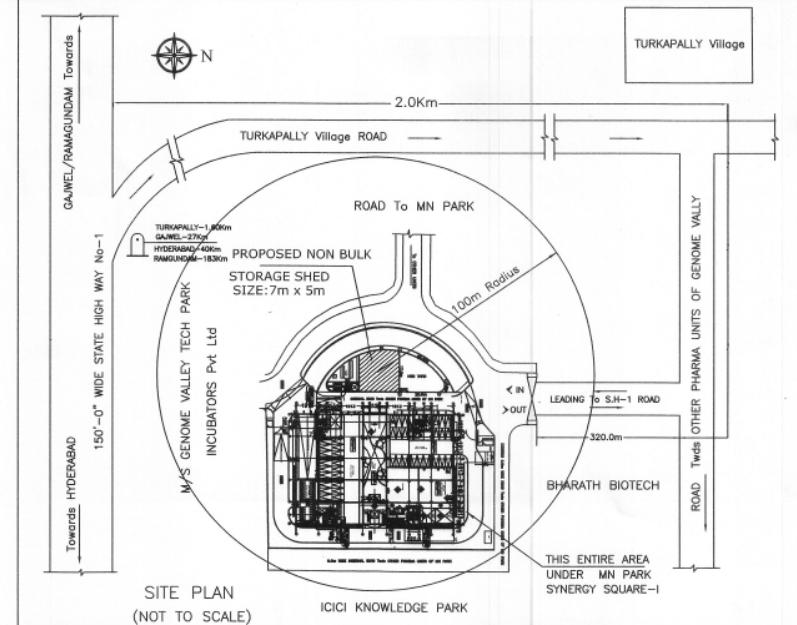

SITE PLAN  
(NOT TO SCALE)

DETAILS OF NON-BULK STORAGE			
S.No.	PRODUCT	CAP.	CLASS
1	TOLUENE	500 L	A
2	METHANOL	500 L	A
3	ABSOLUTE ALCOHOL	500 L	A
4	HEXANE	500 L	A
5	ACETONE	500 L	A

LATITUDE: 17°39'40.4"N  
LONGITUDE: 78°36'22.3"E  
CONTACT NAME: Sayed Waseem Akhtar  
MOBILE: +91 9347576914

SITE ADDRESS :	
NAME	M/s CRESCENTIA LABS PRIVATE LIMITED.
Plot No. / Sy. No.	Plot No. 15-B, Sy. No. 230 To 243,
VILLAGE	TURKAPALLY
MANDAL	SHAMIRPET PIN CODE: 500 078
DISTRICT	MEDCHAL MALKAJGIRI
STATE	TELANGANA
NEAREST RAILWAY STATION	SECUNDERABAD
NEAREST POLICE STATION	GENOME VALLEY
NEAREST FIRE STATION	IKP KNOWLEDGE PARK

TITLE:  
PROPOSED NON BULK DRUMS / SMALL CONTAINERS STORING SHED CLASS-"A" PRODUCTS CAPACITY: 2.5KL  
DATE: 20-07-2024 M/s CRESCENTIA LABS PRIVATE LIMITED.  
DRAWN: S DANIEL  
DRG. No. CLPL/20724

Digitally signed by SRINIVASARAO KESTA  
Reason: Approval No.: A/P/SHTG/16/190  
Location: Hyderabad [P619114]  
Date: 17-12-2024 15:09:31 PM