




THIRD FLOOR PLAN

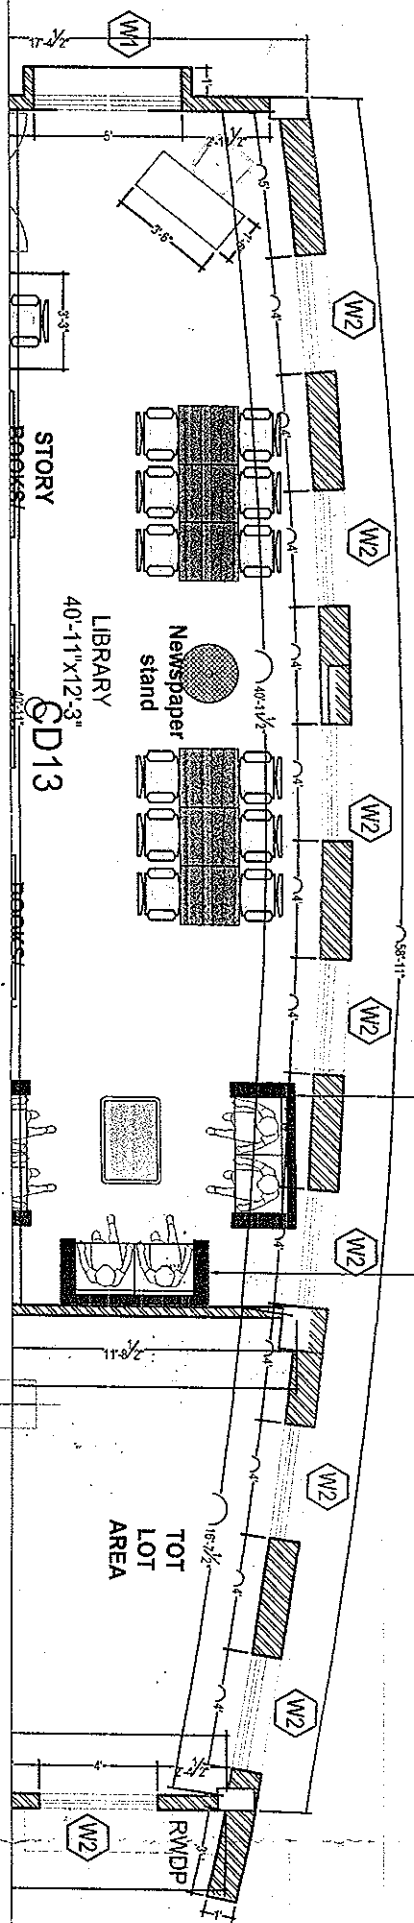

FIRST FLOOR PLAN

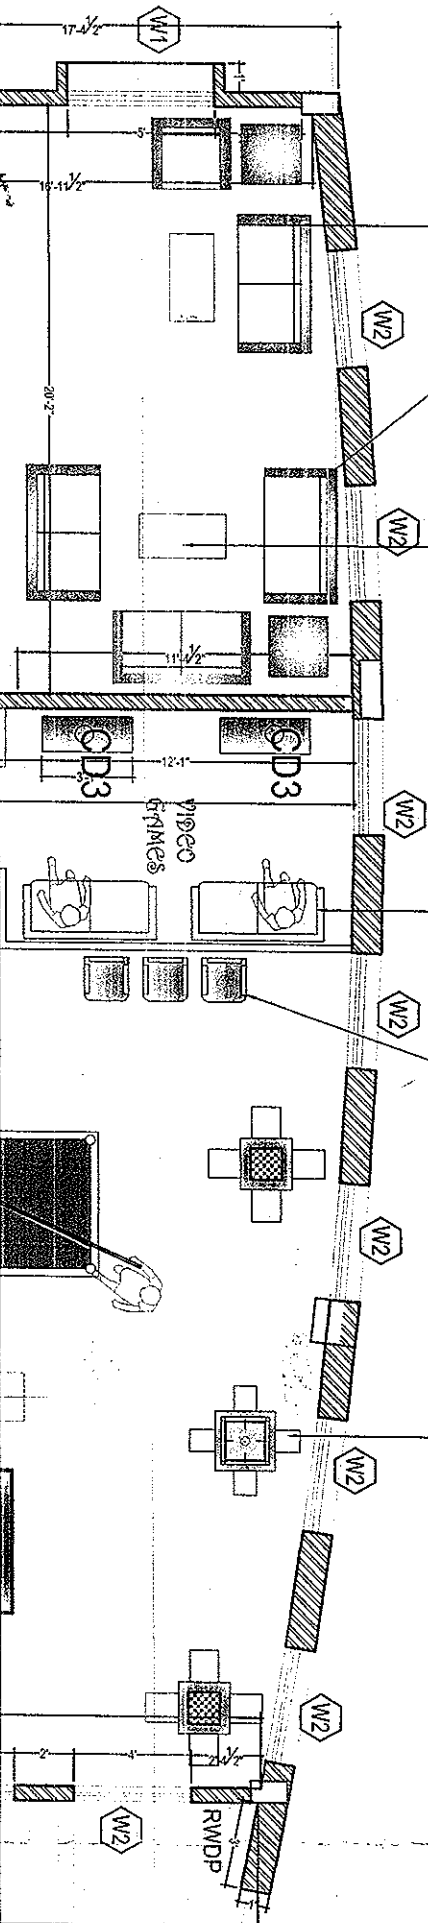

GROUND FLOOR PLAN

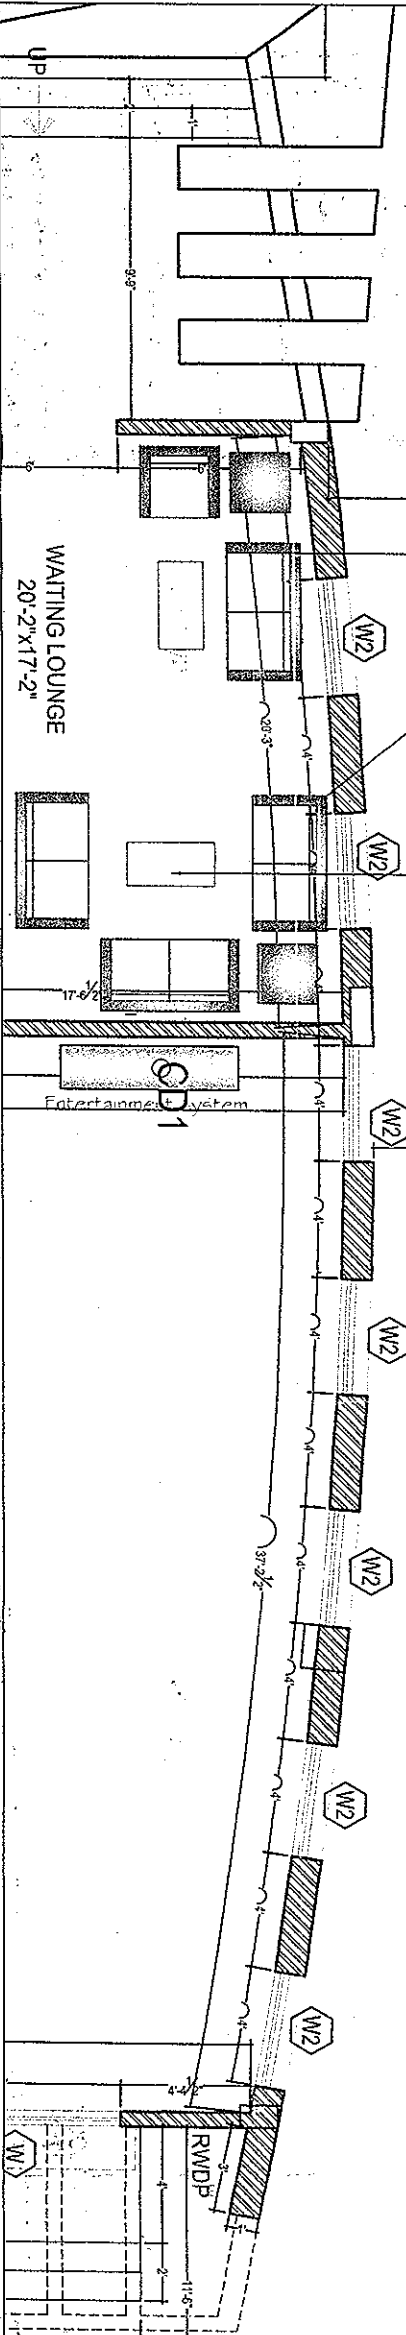

PROJECT
NILGIRI ESTATE
CLUB HOUSE INTERIORS
RAMPALLY PHASE II

CLIENT
MODI PROPERTIES
& INVESTMENTS PVT LTD

TITLE
INTERIOR DRAWING

DRAWING DETAILS

RAMPALLY CH
FURNITURE LIST

Scale:	NTS
Drawn by:	PRANAVA
Checked by:	AR
Date:	07.09.18
Drawing Code:	INT-FURN-LIST
Sheet No:	01

INTERIOR CONSULTANTS:

APDES
ARCHITECTS & INTERIOR DESIGNERS
7-1-212 SHIVABAGH, AMBERPET, HYDERABAD.
904626733316 email: modidev@gmail.com