


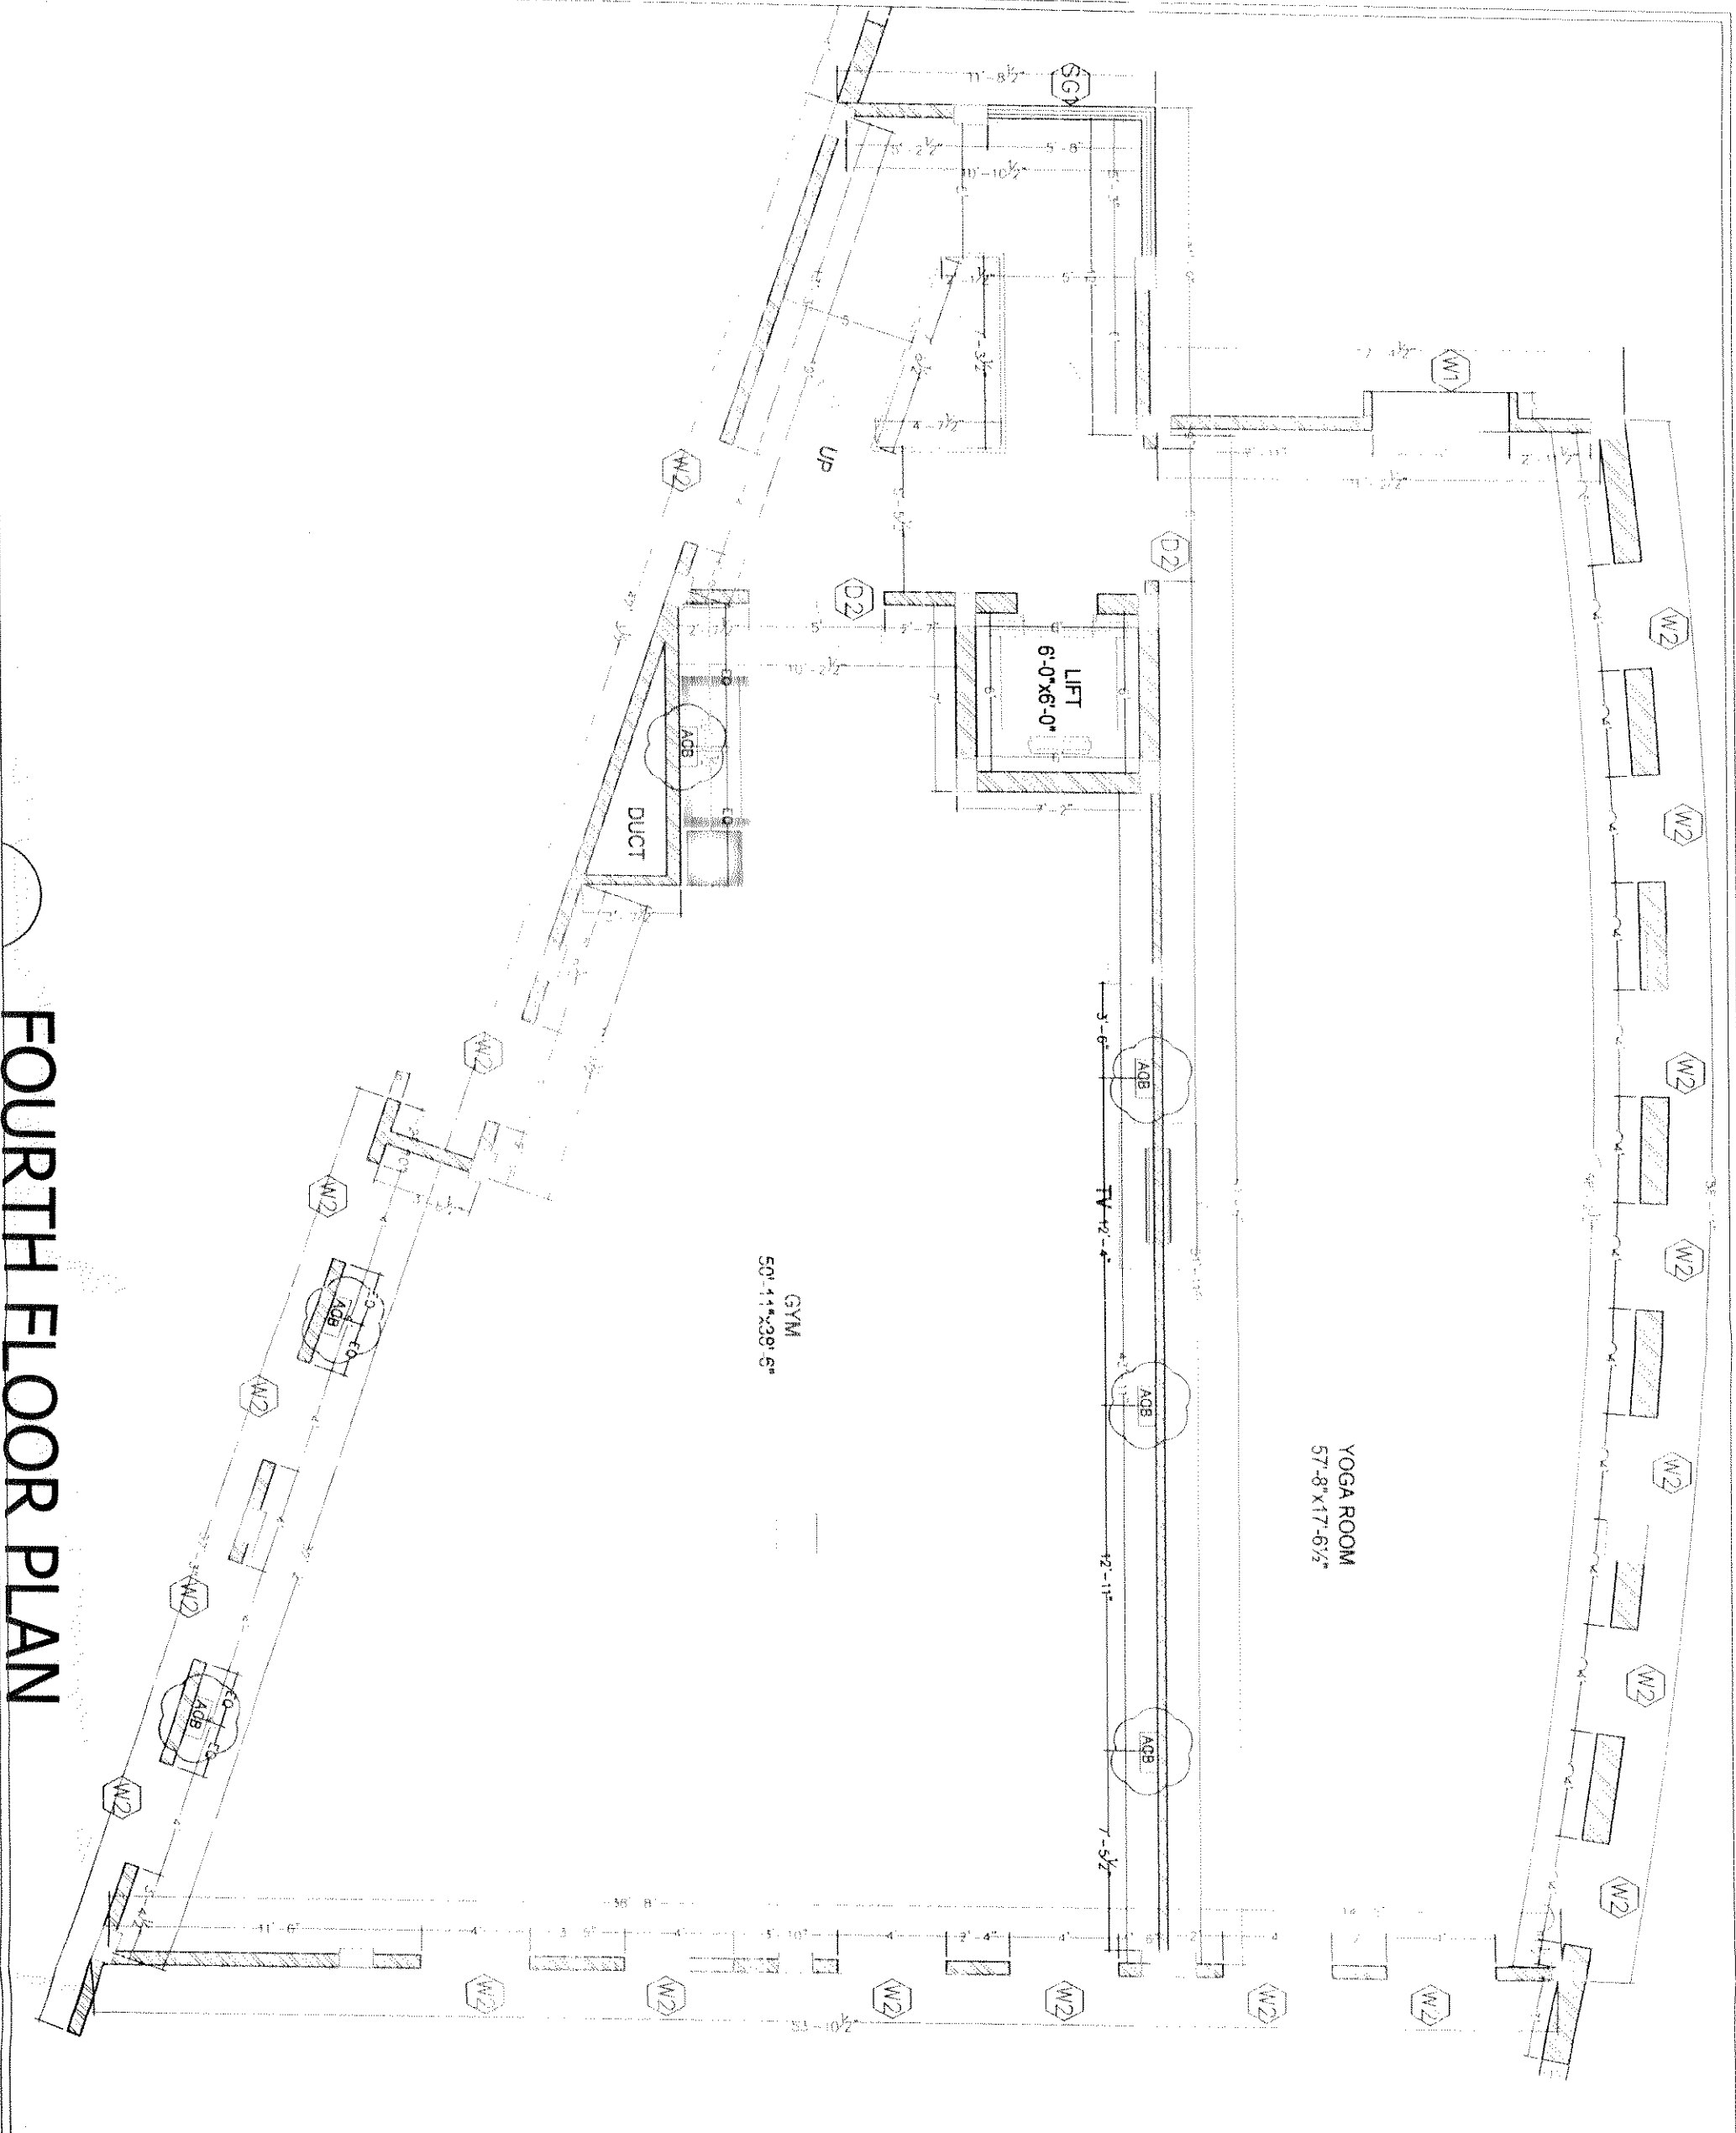

FOURTH FLOOR PLAN

PROJECT	
NILGIRI ESTATE	
CLUB HOUSE INTERIORS	
RAMPALLY PHASE II	
CLIENT	
MODI PROPERTIES	
& INVESTMENTS PVT LTD	
TITLE	
INTERIOR DRAWING	
DRAWING DETAILS	
RAMPALLY CH FURNITURE LIST	
Scale	NTS
Drawn by	PRANAVYA
Checked by	AR
Date	19.05.18
Drawing Code	INT-FURN-LIST
Sheet No.	01
INTERIOR CONSULTANTS	
APDES	
ARCHITECTS & INTERIOR DESIGNERS	
7-1-212,SHIV-BAGH, AMEERPET, HYDERABAD	
040-23753316; email: mollarides@gmail.com	