


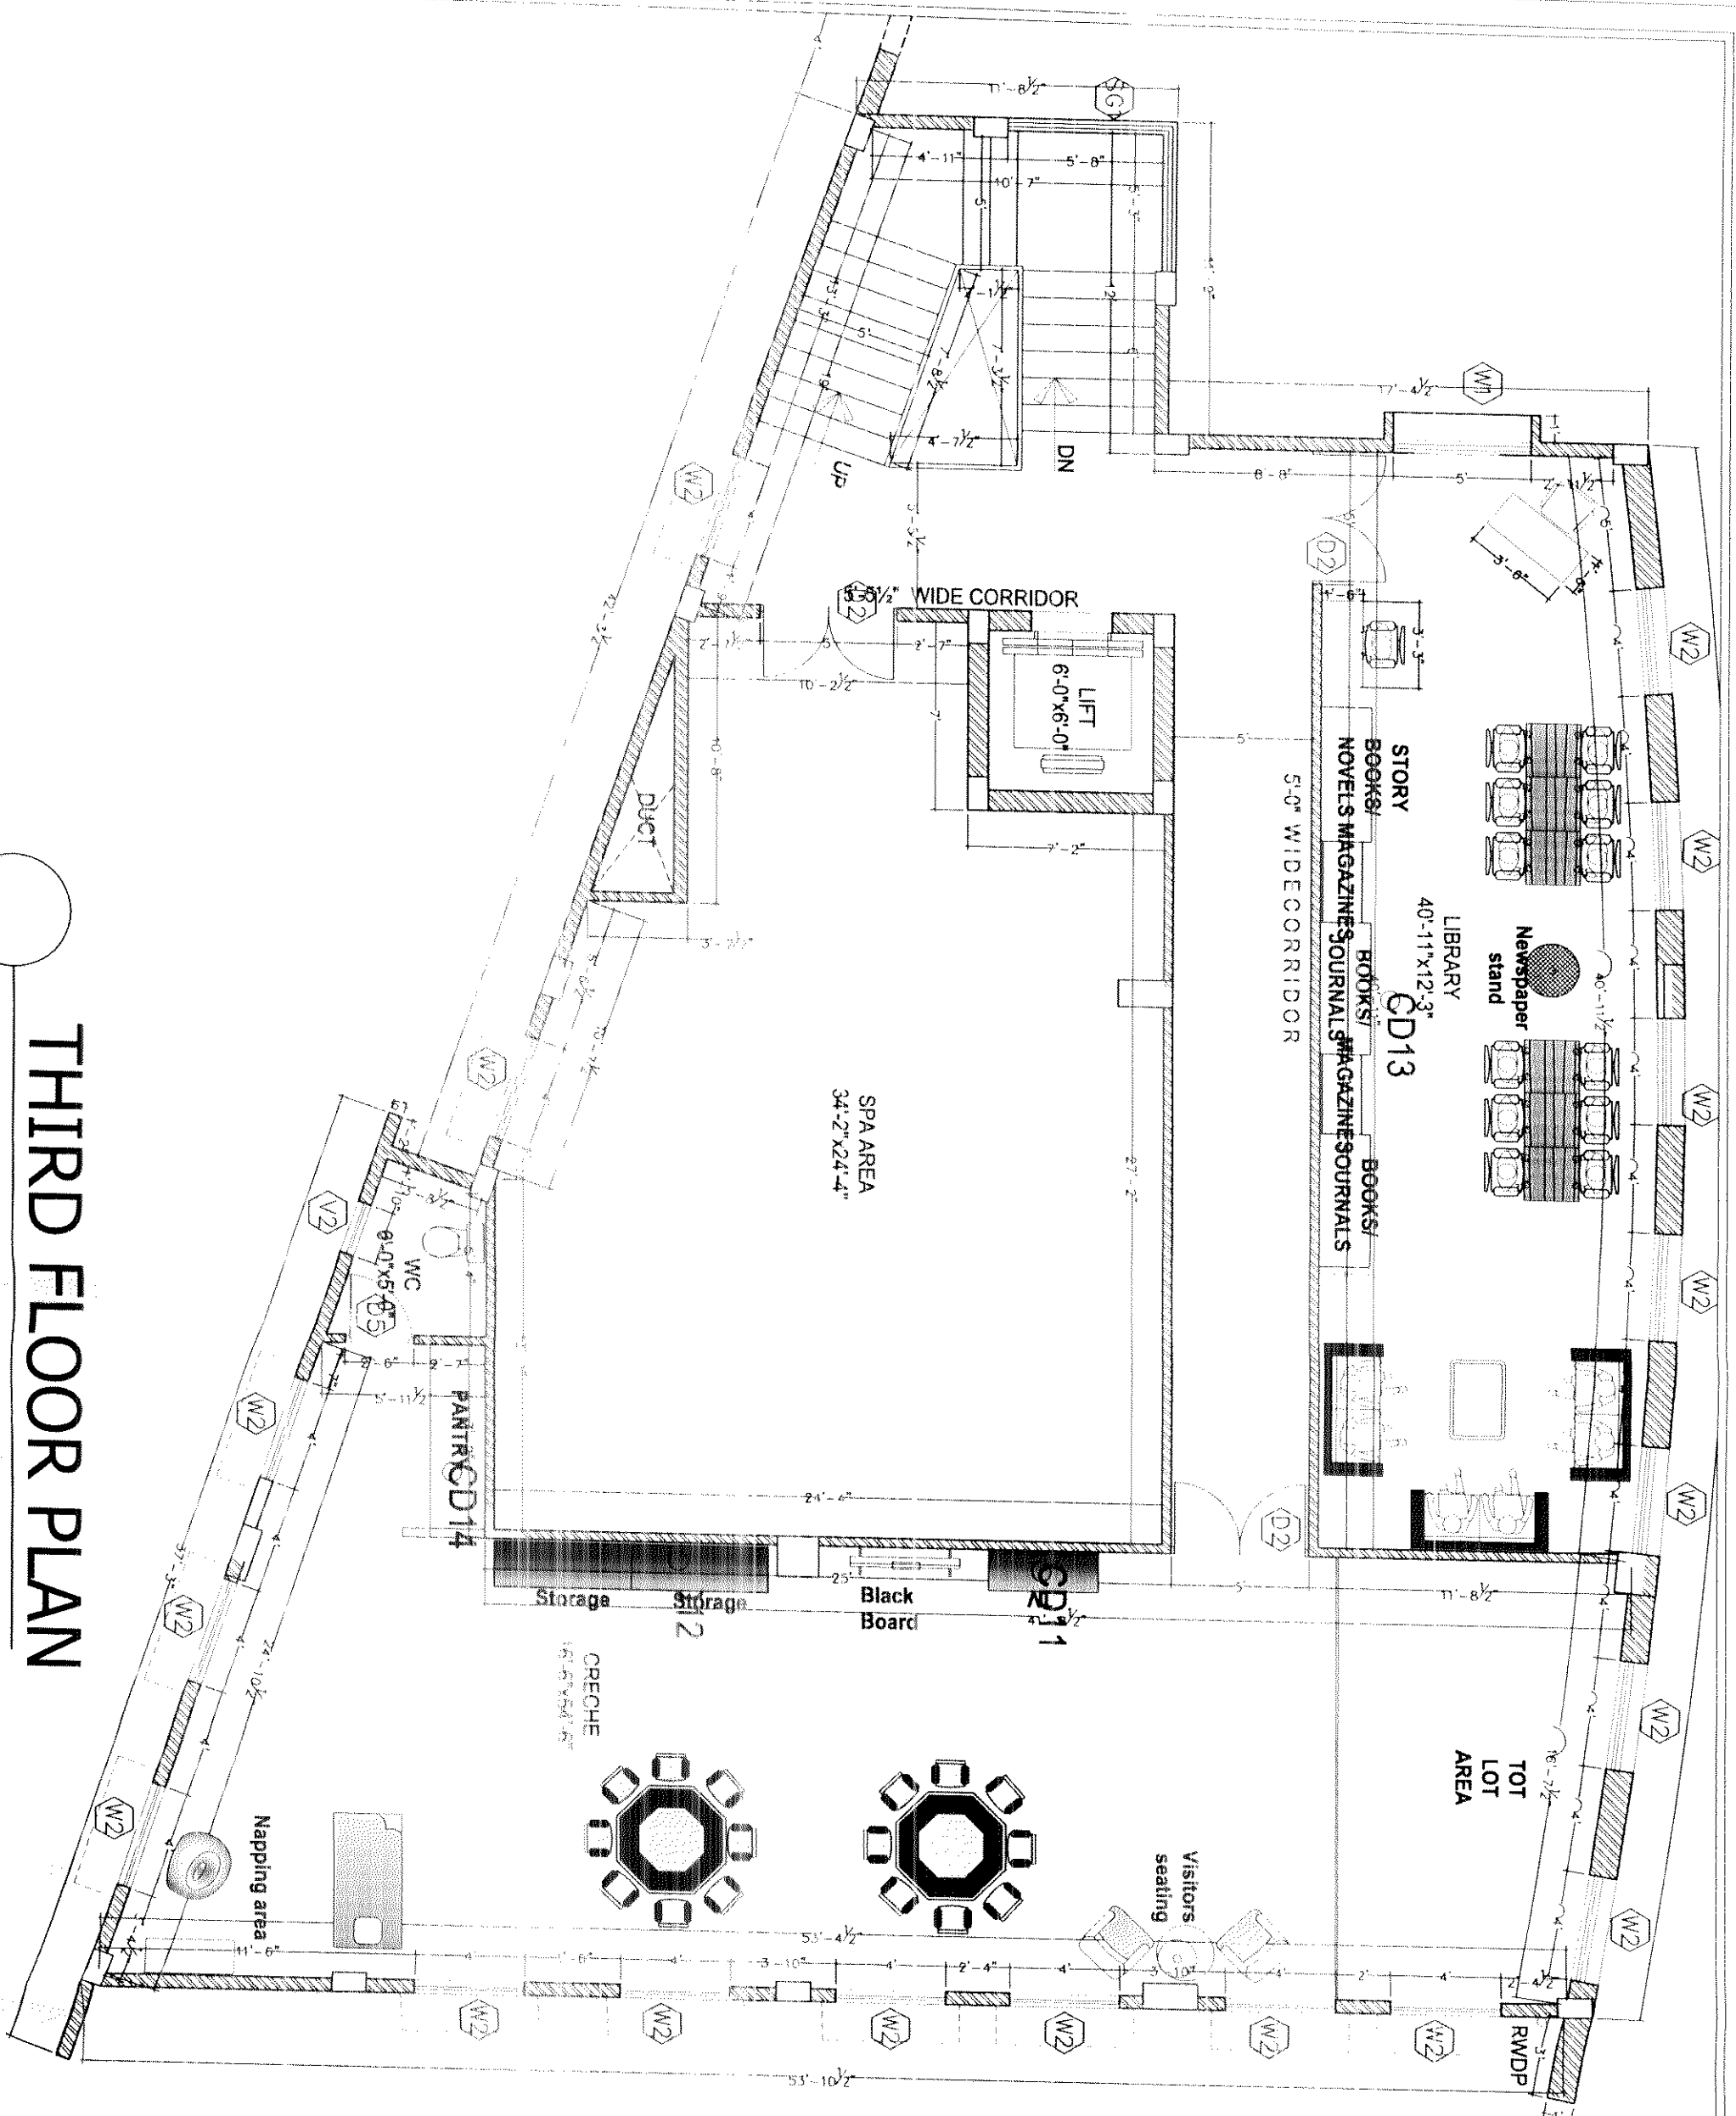

THIRD FLOOR PLAN

PROJECT	
NILGIRI ESTATE	
CLUB HOUSE INTERIORS	
RAMPALLY PHASE II	
CLIENT	
MODI PROPERTIES	
& INVESTMENTS PVT LTD	
TITLE	
INTERIOR DRAWING	
DRAWINGS DETAILS	
RAMPALLY CH	
FURNITURE LIST	
Scale	NTS
Drawn by	PRANAVYA
Checked by:	AR
Date	19.06.18
Drawing Code:	INT FURN LIST
Sheet No.	01
INTERIOR CONSULTANTS	
ARDES	
ARCHITECTS & INTERIOR DESIGNERS	
7-1-212,SHIV-BAGH, AMEERPET, HYDERABAD.	
040-23753316; email: molliardes@gmail.com	