


# FIRST FLOOR PLAN

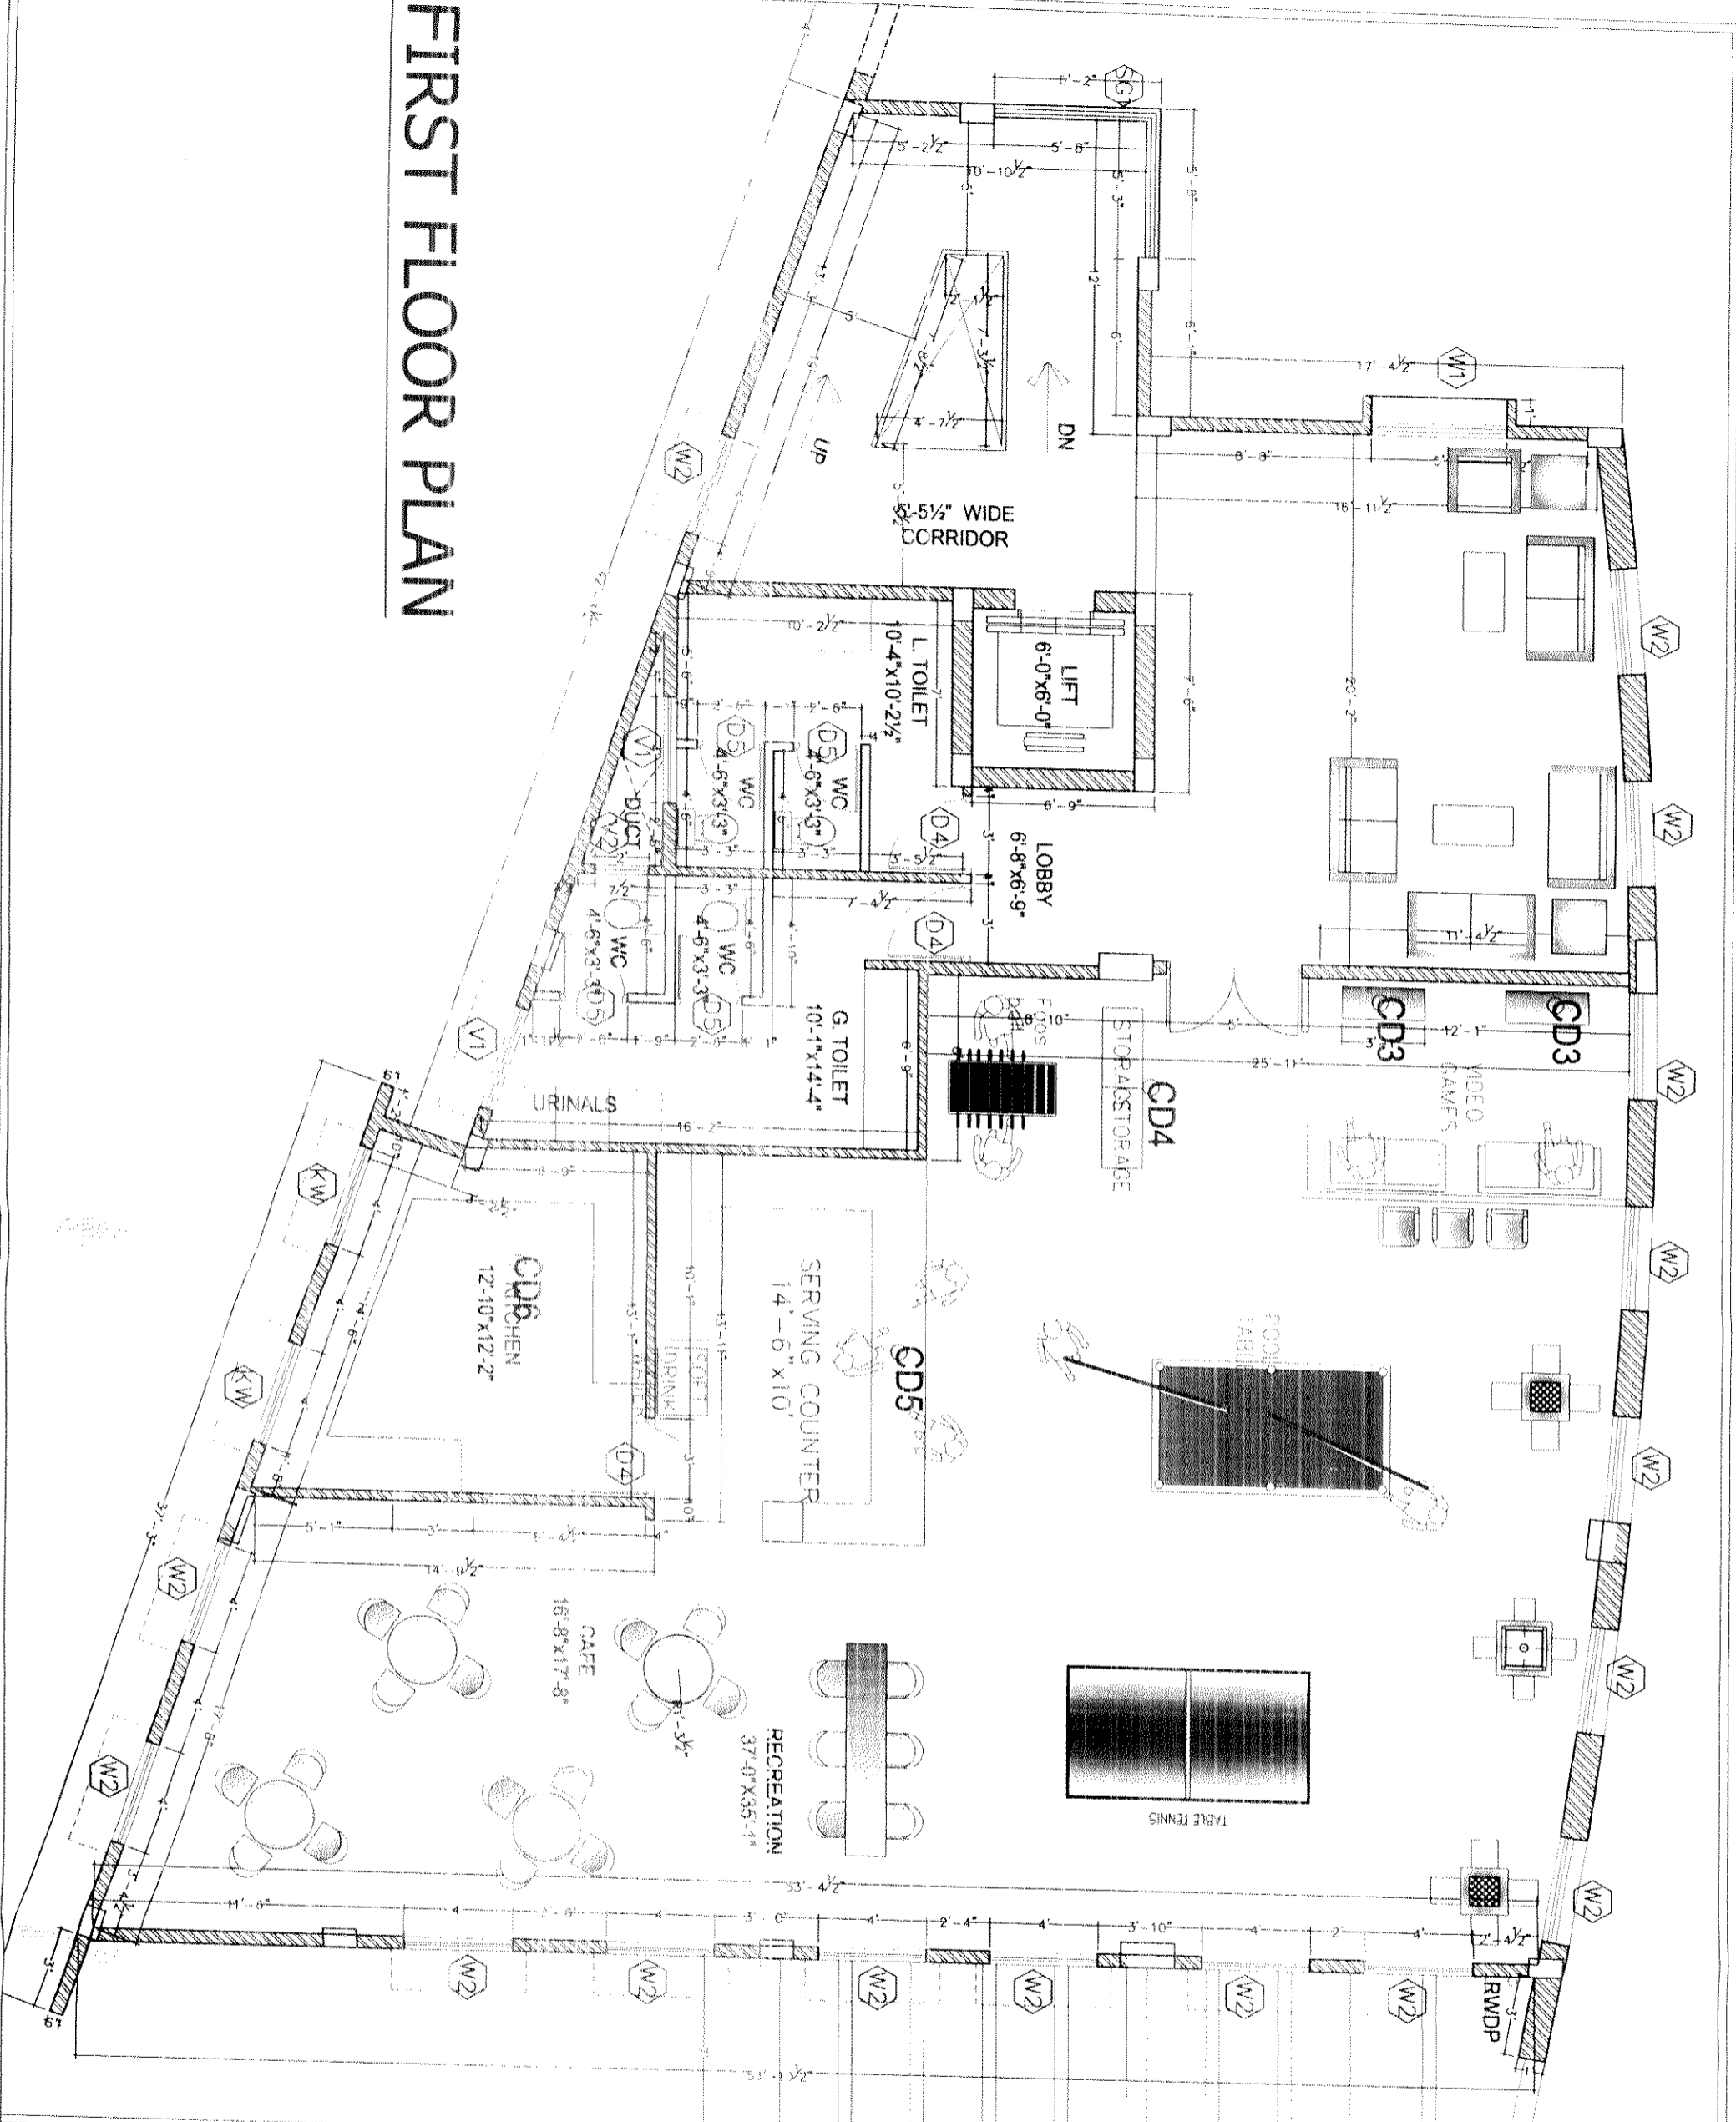

PROJECT		NILGIRI ESTATE
CLUB HOUSE INTERIORS		
RAMPALLY CH		
FURNITURE LIST		
DRAWING DETAILS		
RAMPALLY CH		
FURNITURE LIST		
Scale	NTS	
Drawn by	PRANAVA	
Checked by	AR	
Date	15.05.18	
Drawing Code	INT-FURN-LIST	
Sheet No.	01	
INTERIOR CONSULTANTS		
<b>ARDES</b> ARCHITECTS & INTERIOR DESIGNERS 7-1-212 SHIV-BAGH, AMERPET, HYDERABAD. 040-23753316; email: mallardes@gmail.com		