


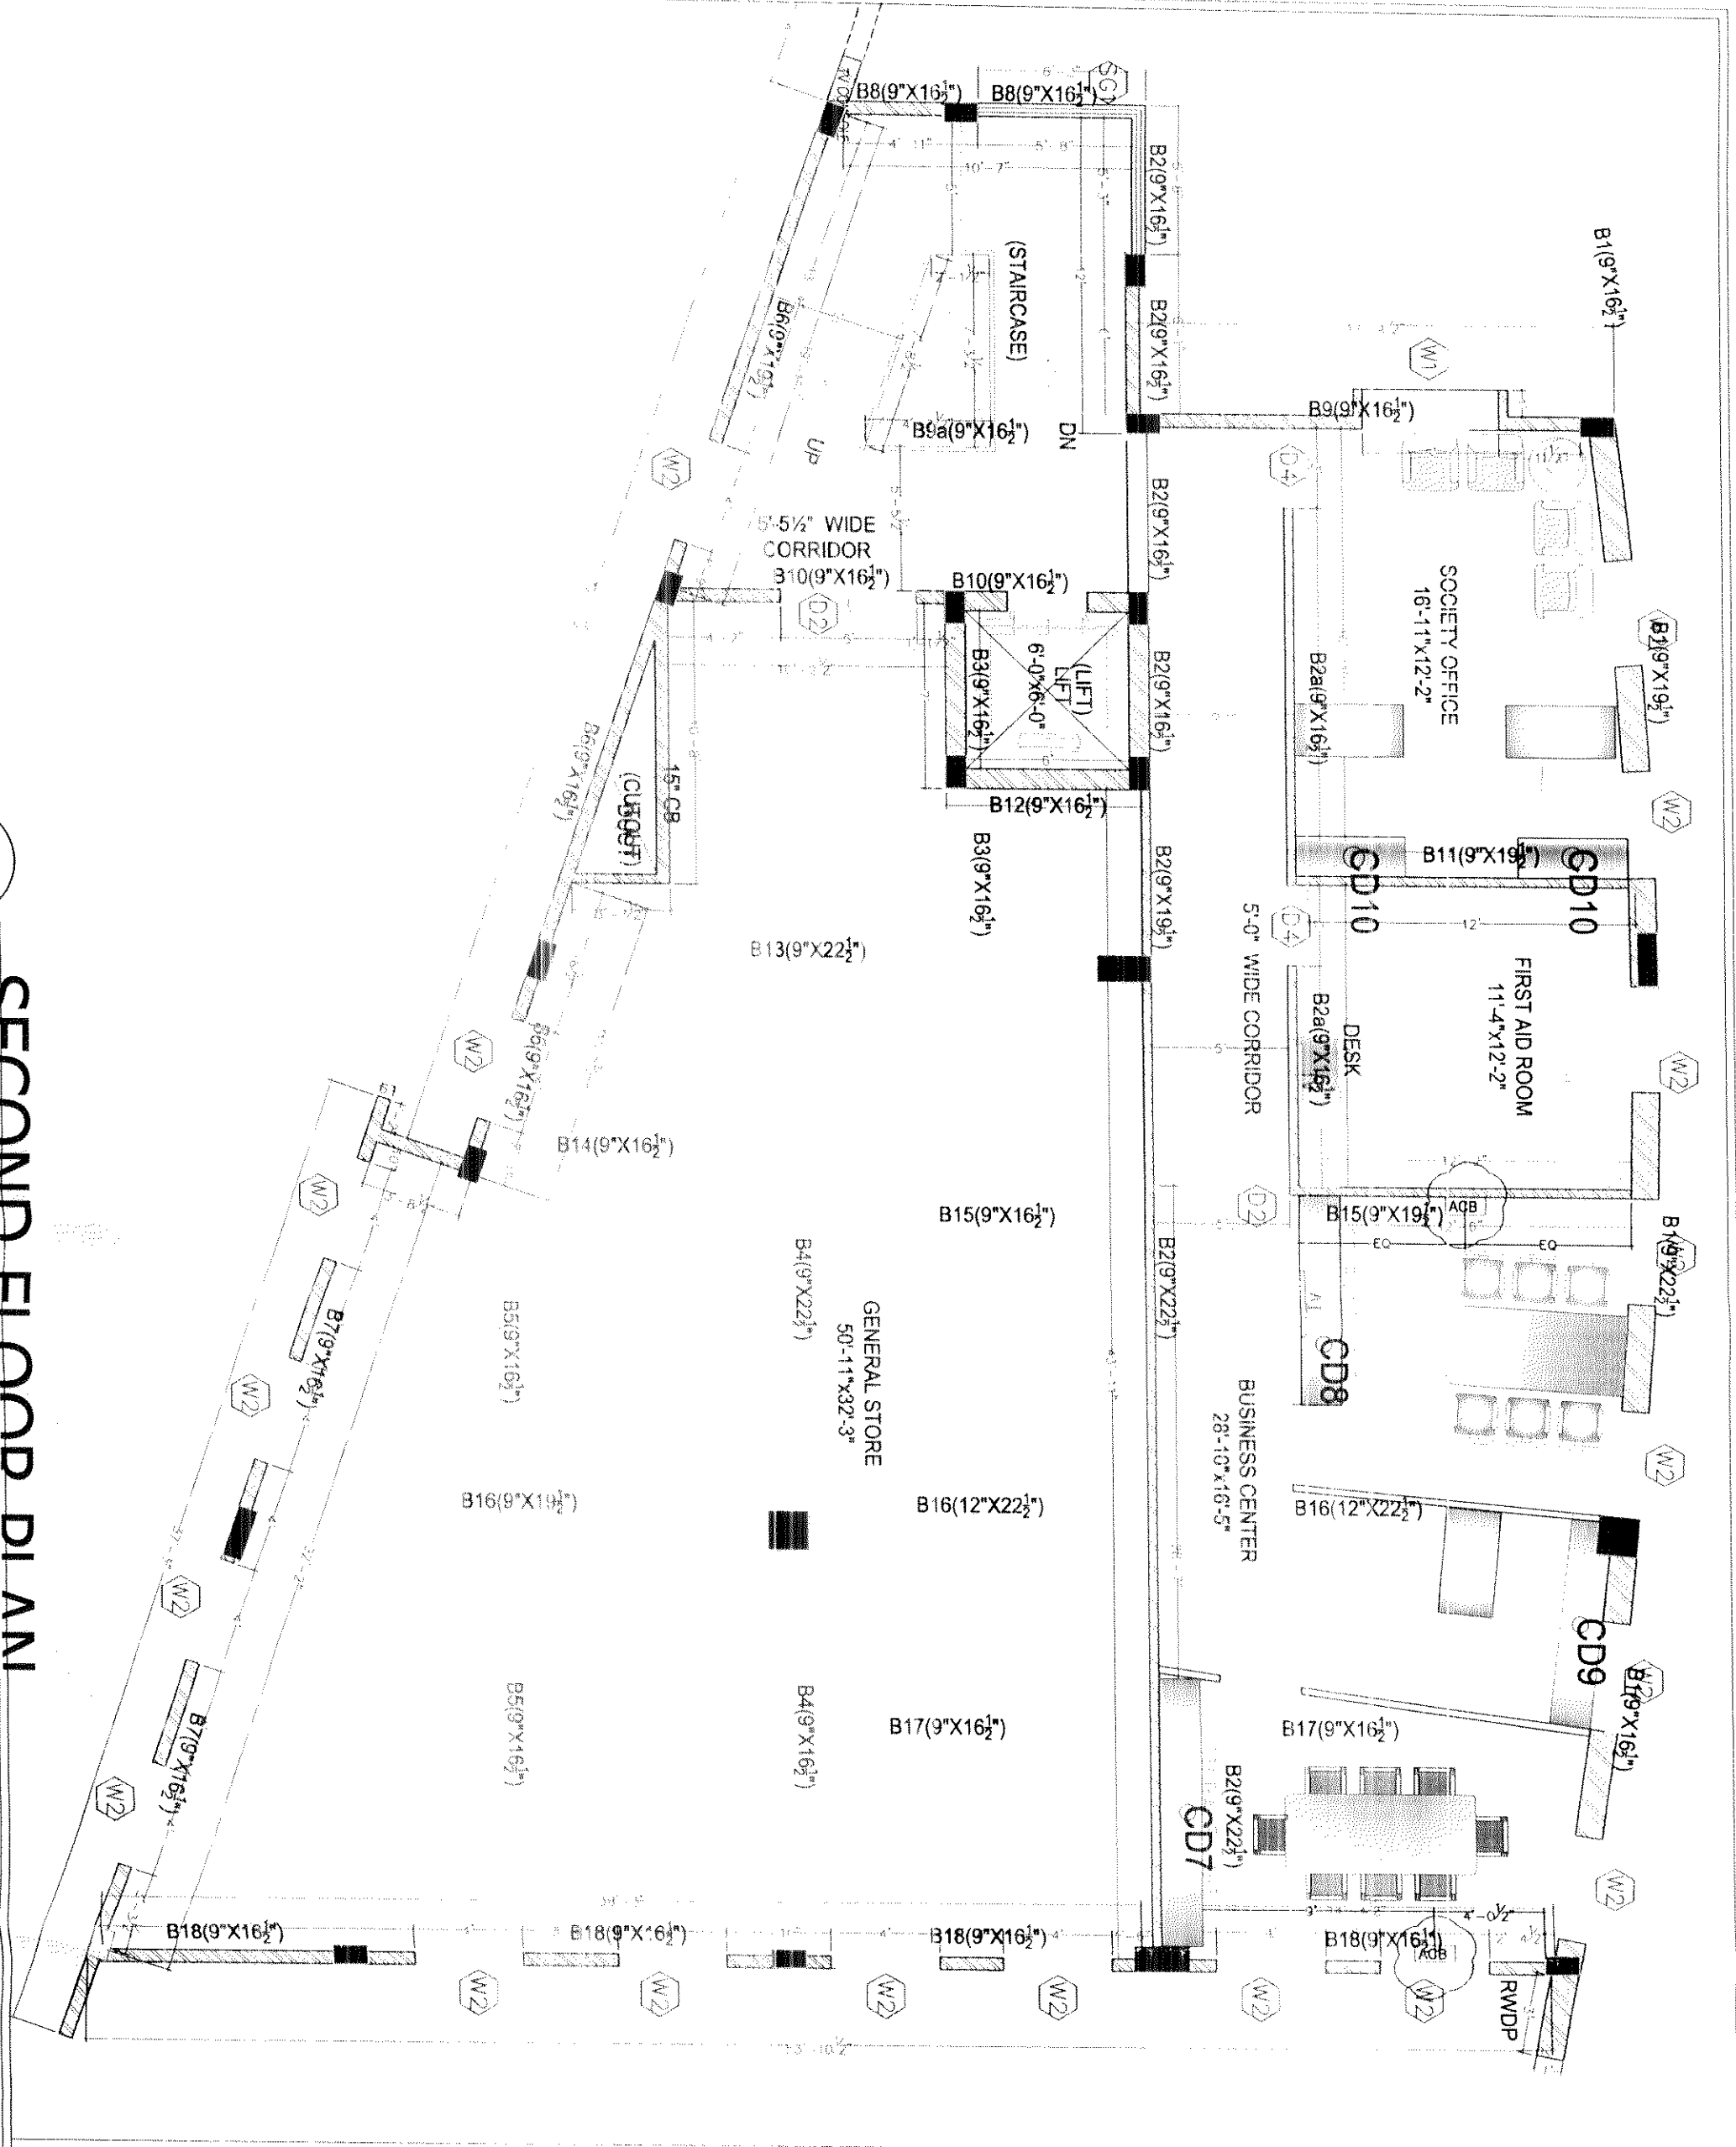

PROJECT	
NILGIRI ESTATE	
CLUB HOUSE INTERIORS	
RAMPALLY PHASE II	
CLIENT	
MODI PROPERTIES & INVESTMENTS PVT LTD	
TITLE	
INTERIOR DRAWING	
DRAWING DETAILS	
RAMPALLY CH FURNITURE LIST	
Scale	NTS
Drawn by	PRANAVA
Checked by	AR
Date	19.06.18
Drawing Code	INT-FURN-LIST
Sheet No	01
INTERIOR CONSULTANTS:	
ARCHITECTS & INTERIOR DESIGNERS 7-1-212,SHIV-BAGH, AMEERPET, HYDERABAD 040-23753316; email: molardes@gmail.com	

SECOND FLOOR PLAN