



PARKING

BELONGING TO M/s. G.V.RESEARCH
CENTERS PVT LTD REPRESENTED BY ITS
DIRECTOR SHRI. SOHAM MODI S/o. LATE.
SHRI. SATISH MODI.

BUILDING-3600
PIONEER MODULE

REFERENCE:	NORTH
PROPOSED EXISTING	: :
TO BE DISMANTLED	:
ALL DIMENSIONS ARE IN METRES (SCALE 1:100)	


CANVASED SIGN

BUILDER'S SIGNATURE

© WORK SERVERPREMIER - DRAWINGS(CO) WALLAFUR PHASE 2 OF BIRGENDOME VALLEY Project group idg

SIGNATURE OF THE STRUCTURAL ENGINEER

SIGNATURE OF THE ARCHITECT
(Regn no)

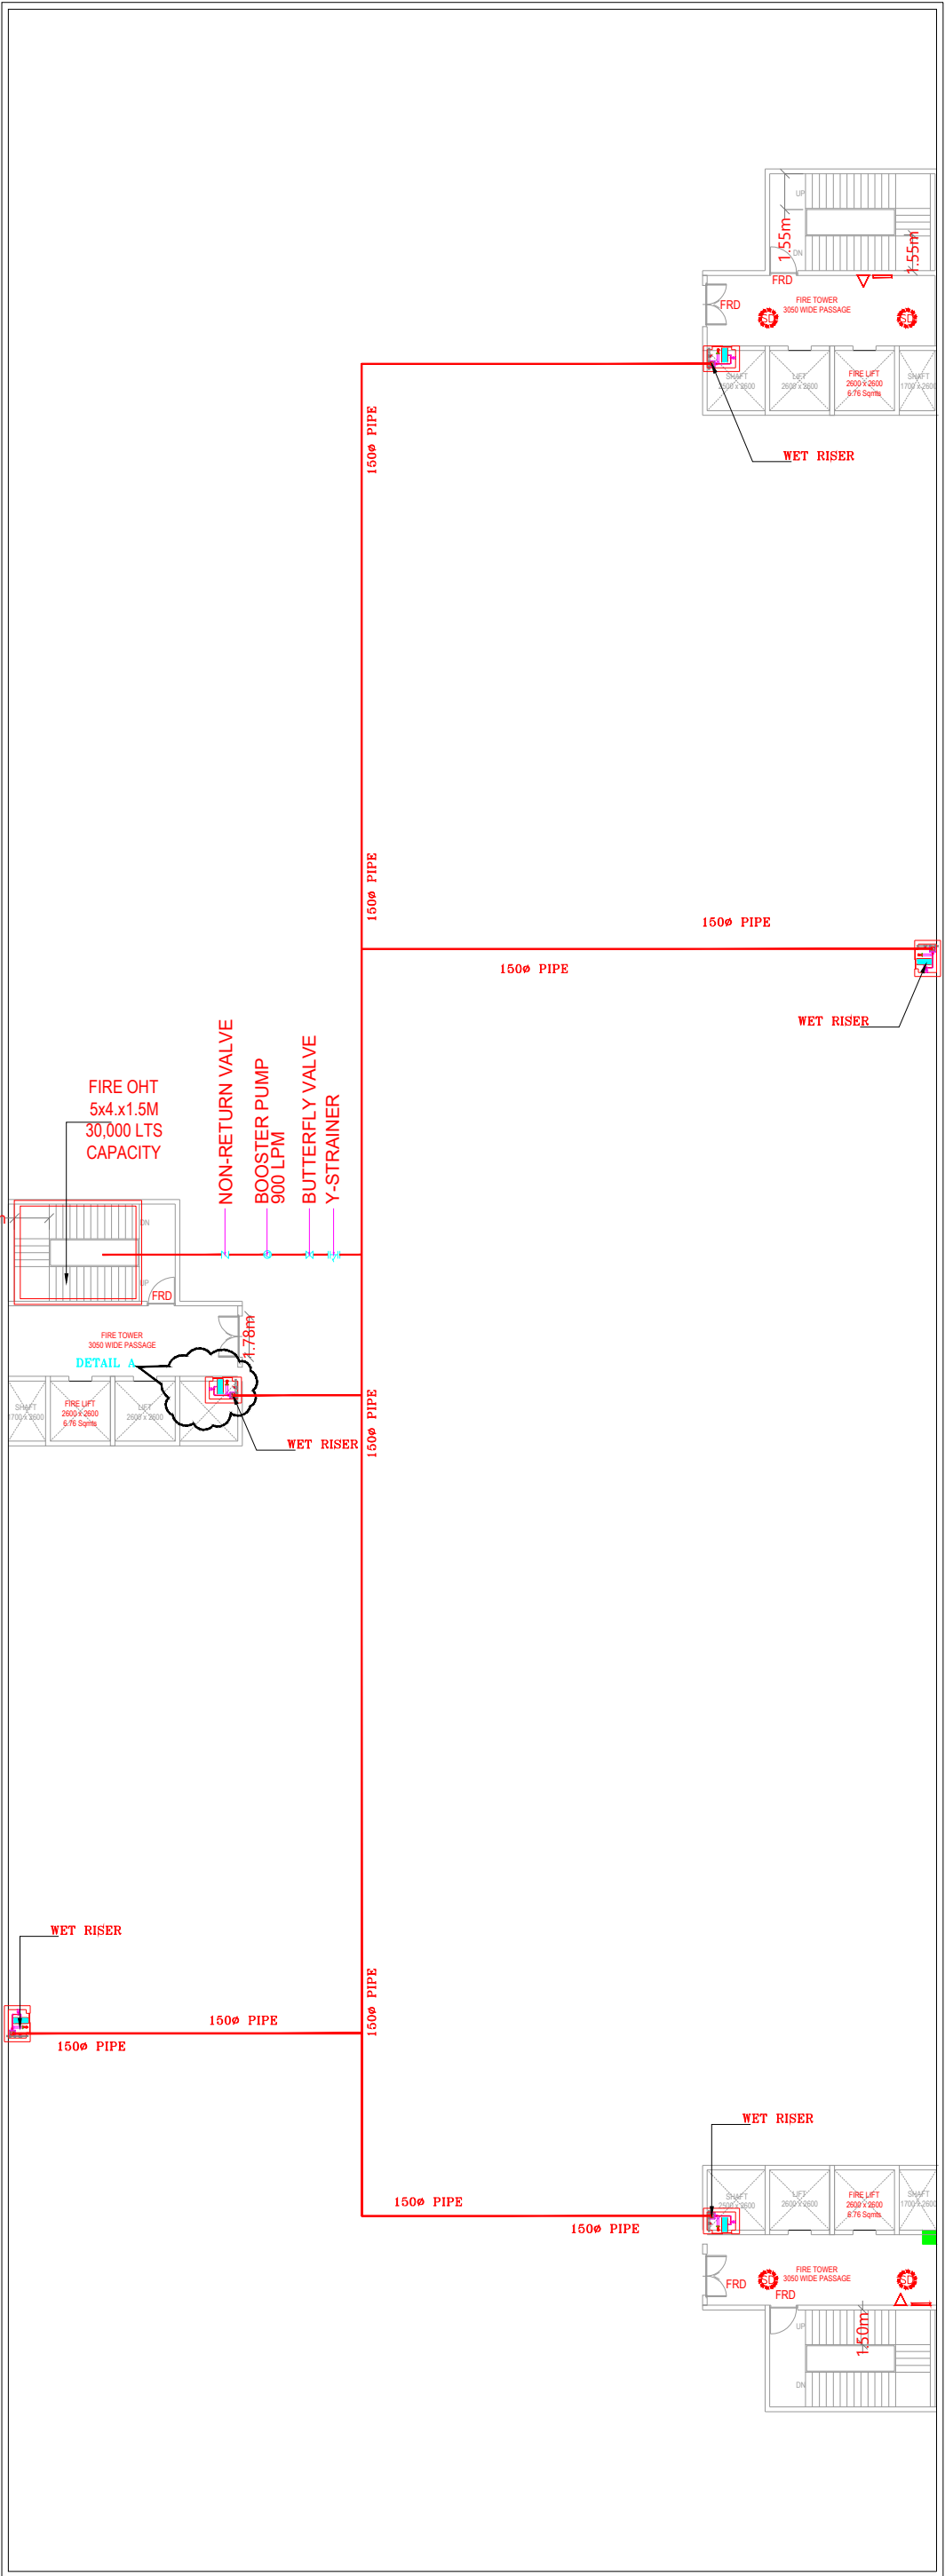

PLAN SHOWING THE PROPOSED INDUSTRIAL BUILDING IN PLOT NO. 3 SURVEY NO. 542/P, SITUATED AT KOLTHUR VILLAGE, SHAMEERPET MANDAL, MEDCHAL MALKAZGIRI DISTRICT, TELANGANA.

BELONGING TO M/s. G.V.RESEARCH CENTERS PVT LTD REPRESENTED BY ITS DIRECTOR SHRI. SOHAM MODI S/o. LATE. SHRI. SATISH MODI.

AREA STATEMENT

Ground floor	4534.00
First floor	4534.00
Second floor	4534.00
TOTAL	13602.00 SQM

BUILDING-2700
NUCLEUS MODULE

REFERENCE:	NORTH
PROPOSED : ☐	
EXISTING : ☐	
TO BE DISMANTLED : ☐	

ALL DIMENSIONS ARE IN METRES (SCALE 1:100)


OWNERS' SIGN

BUILDER'S SIGNATURE

SIGNATURE OF THE STRUCTURAL ENGINEER:

B:\WORK SERVER\PREMIER- DRAWINGS\MODI MALLAPUR PHSE 2\FIRE\GENOME VALLEY\modi prop.jpg

SIGNATURE OF THE ARCHITECT:
(Regn .no)

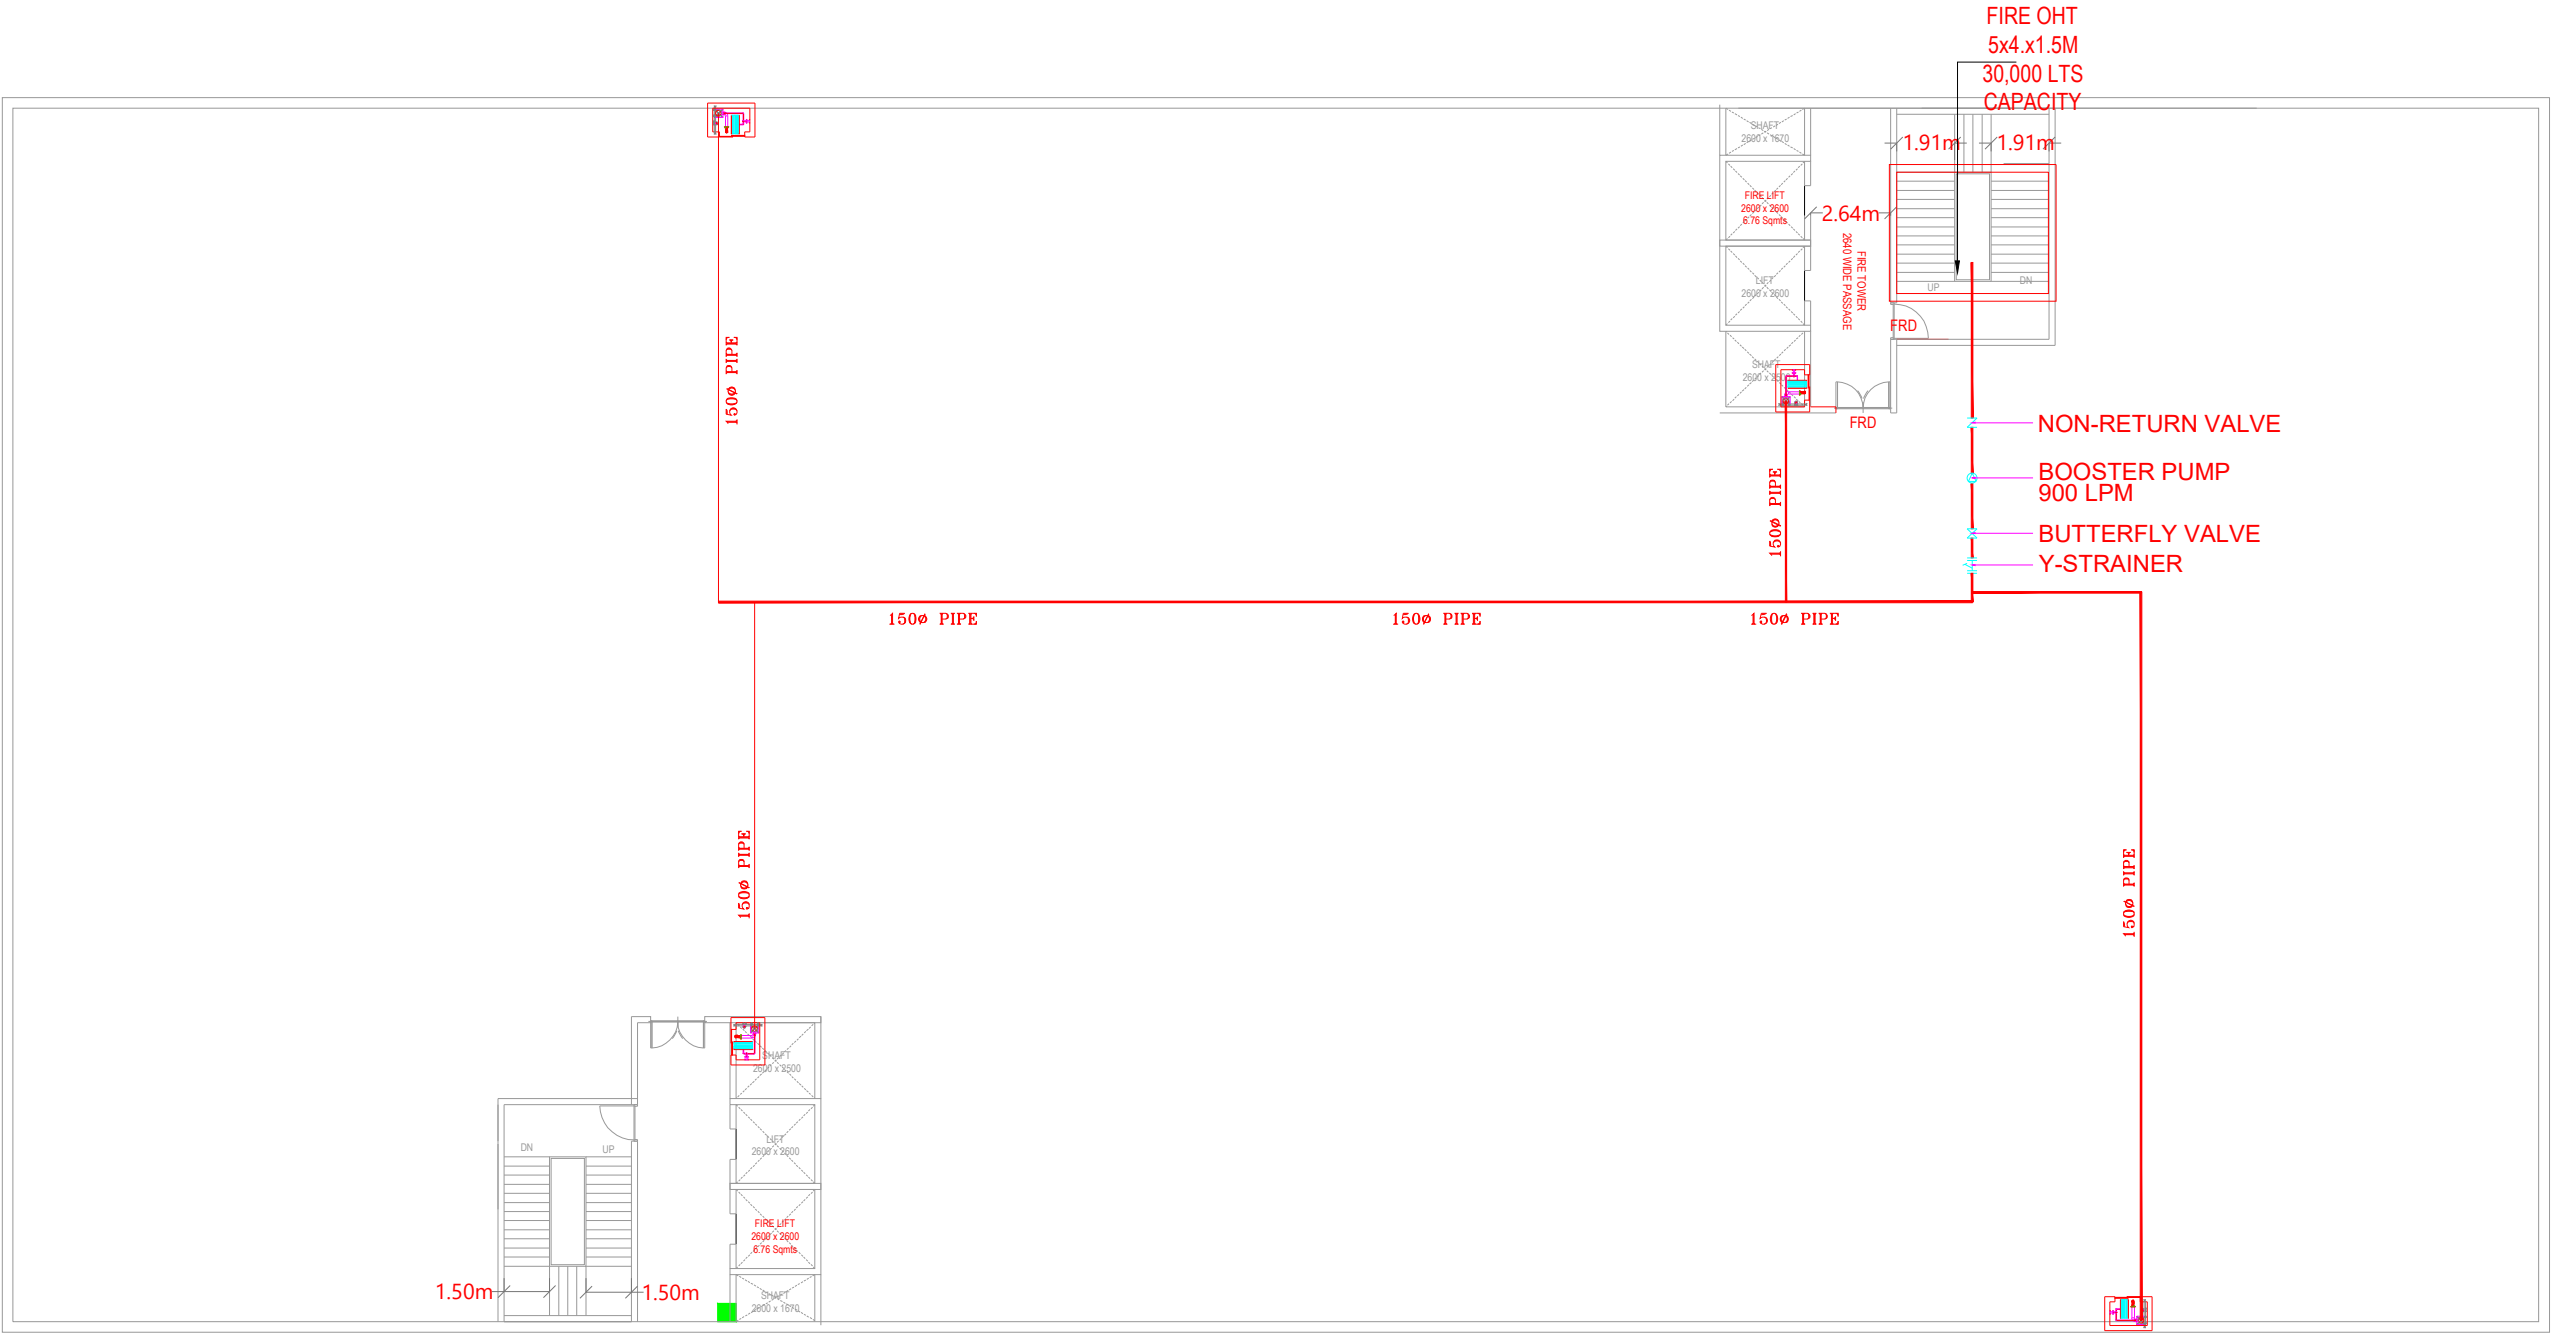

TERRACE FLOOR

PLAN SHOWING THE PROPOSED INDUSTRIAL BUILDING IN PLOT NO. 3 SURVEY NO. 542/P, SITUATED AT KOLTHUR VILLAGE, SHAMEERPET MANDAL, MEDCHAL MALKAZGIRI DISTRICT, TELANGANA.

BELONGING TO M/s. G.V.RESEARCH CENTERS PVT LTD REPRESENTED BY ITS DIRECTOR SHRI. SOHAM MODI S/o. LATE. SHRI. SATISH MODI.

AREA STATEMENT	
Ground floor	3419.00
First floor	3419.00
Second floor	3419.00
TOTAL	10257.00 SQM

BUILDING-3600
PIONEER MODULE

REFERENCE:		NORTH
PROPOSED:	☐	☒
EXISTING:	☐	☐
TO BE DISMANTLED:	☐	☐


ALL DIMENSIONS ARE IN METRES (SCALE 1:100)

OWNERS' SIGN

BUILDER'S SIGNATURE





SIGNATURE OF THE STRUCTURAL ENGINEER:

SIGNATURE OF THE ARCHITECT:
(Regn. no)

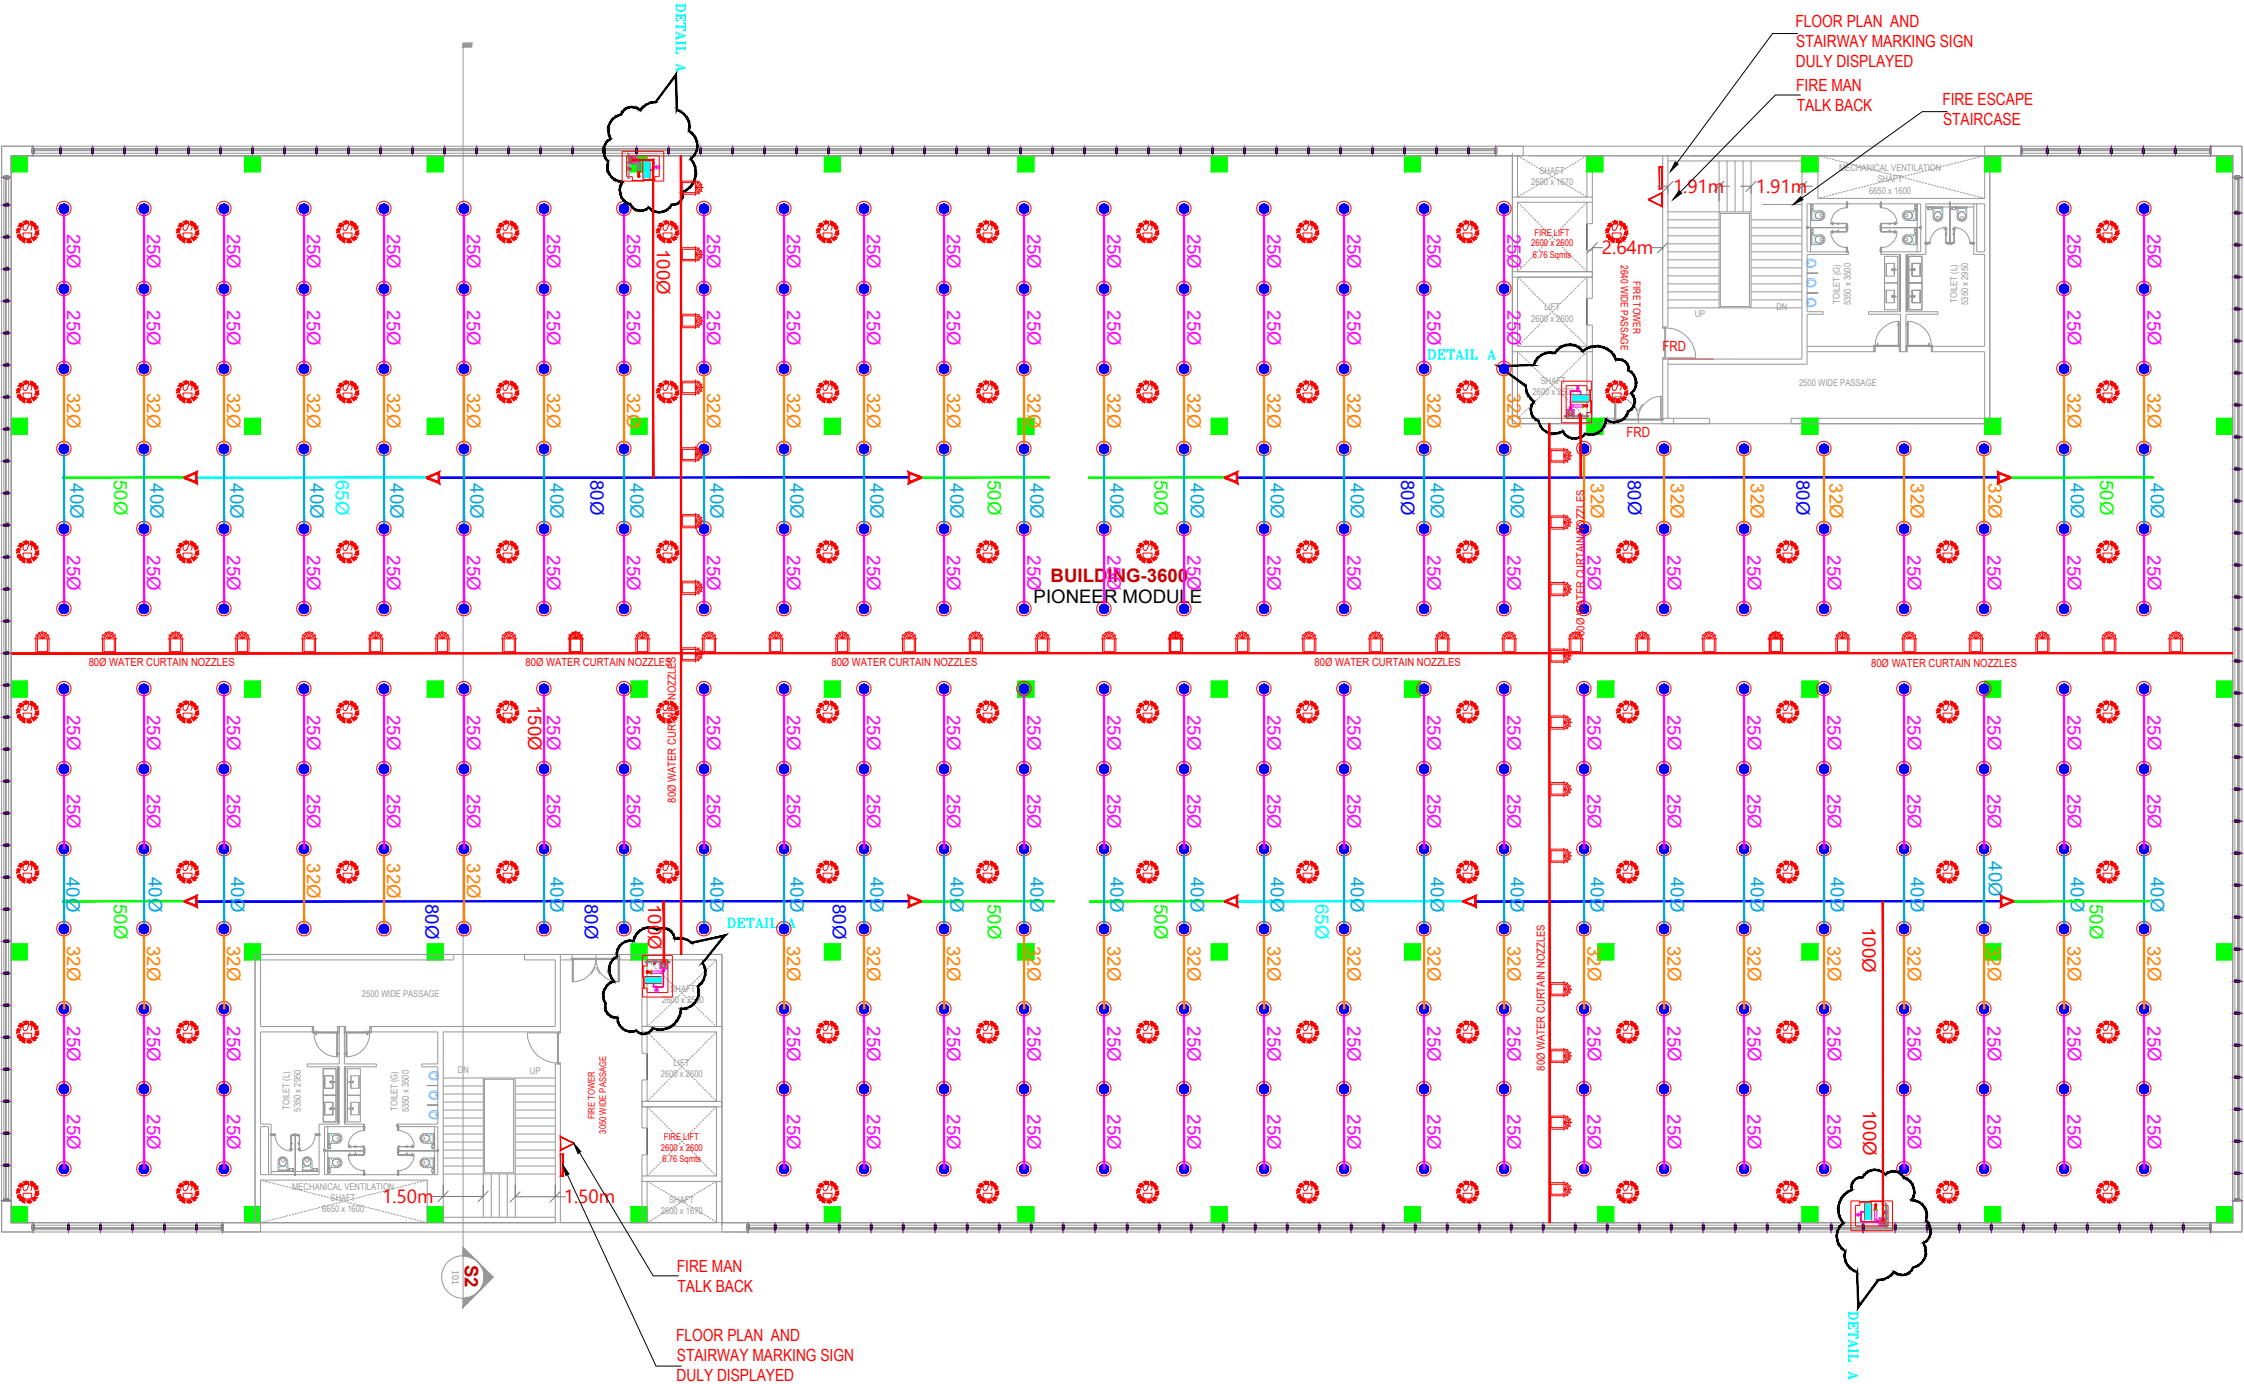

FIRST AND SECOND FLOOR

SL.NO.	SYMBOL	DESCRIPTION	QTY
1.		WET RISER	04
2.		HOSE REEL	12
3.		FIRE EXTINGUISHER (9KG)	53
4.		FIRE EXTINGUISHER (4.5KG)	53
5.		FIRE BUCKETS	
6.		MANUAL CALL POINT	12
7.		ELECTRONIC HOOTER	12
8.		SPRINKLER	942
9.		SMOKE DETECTOR	261
10.		REDUCER	
11.		SIDE WALL SPRINKLER	15
12.		YARD HYDRANT	12
13.		4-WAY FIRE BRIGADE INLET	01
14.		JOCKEY PUMP	01
15.		ELECTRICAL PUMP	01
16.		DIESEL PUMP	01

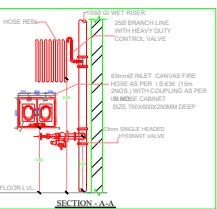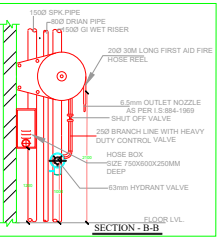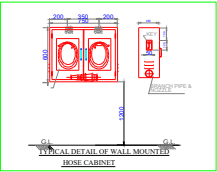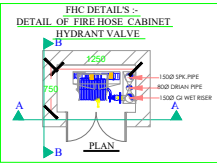

PLAN SHOWING THE PROPOSED INDUSTRIAL BUILDING IN PLOT NO. 3 SURVEY NO. 542/P, SITUATED AT KOLTHUR VILLAGE, SHAMEERPET MANDAL, MEDCHAL MALKAZGIRI DISTRICT, TELANGANA.

BELONGING TO M/s. G.V.RESEARCH CENTERS PVT LTD REPRESENTED BY ITS DIRECTOR SHRI. SOHAM MODI S/o. LATE. SHRI. SATISH MODI.

AREA STATEMENT	
Ground floor	3419.00
First floor	3419.00
Second floor	3419.00
TOTAL	10257.00 SQM

**BUILDING-3600
PIONEER MODULE**

REFERENCE:
PROPOSED
EXISTING
TO BE DISMANTLED
ALL DIMENSIONS ARE IN METRES (SCALE 1:100)


OWNERS' SIGN

BUILDER'S SIGNATURE

SIGNATURE OF THE STRUCTURAL ENGINEER:

SIGNATURE OF THE ARCHITECT:
(Regn. no)

BUILDING-4500

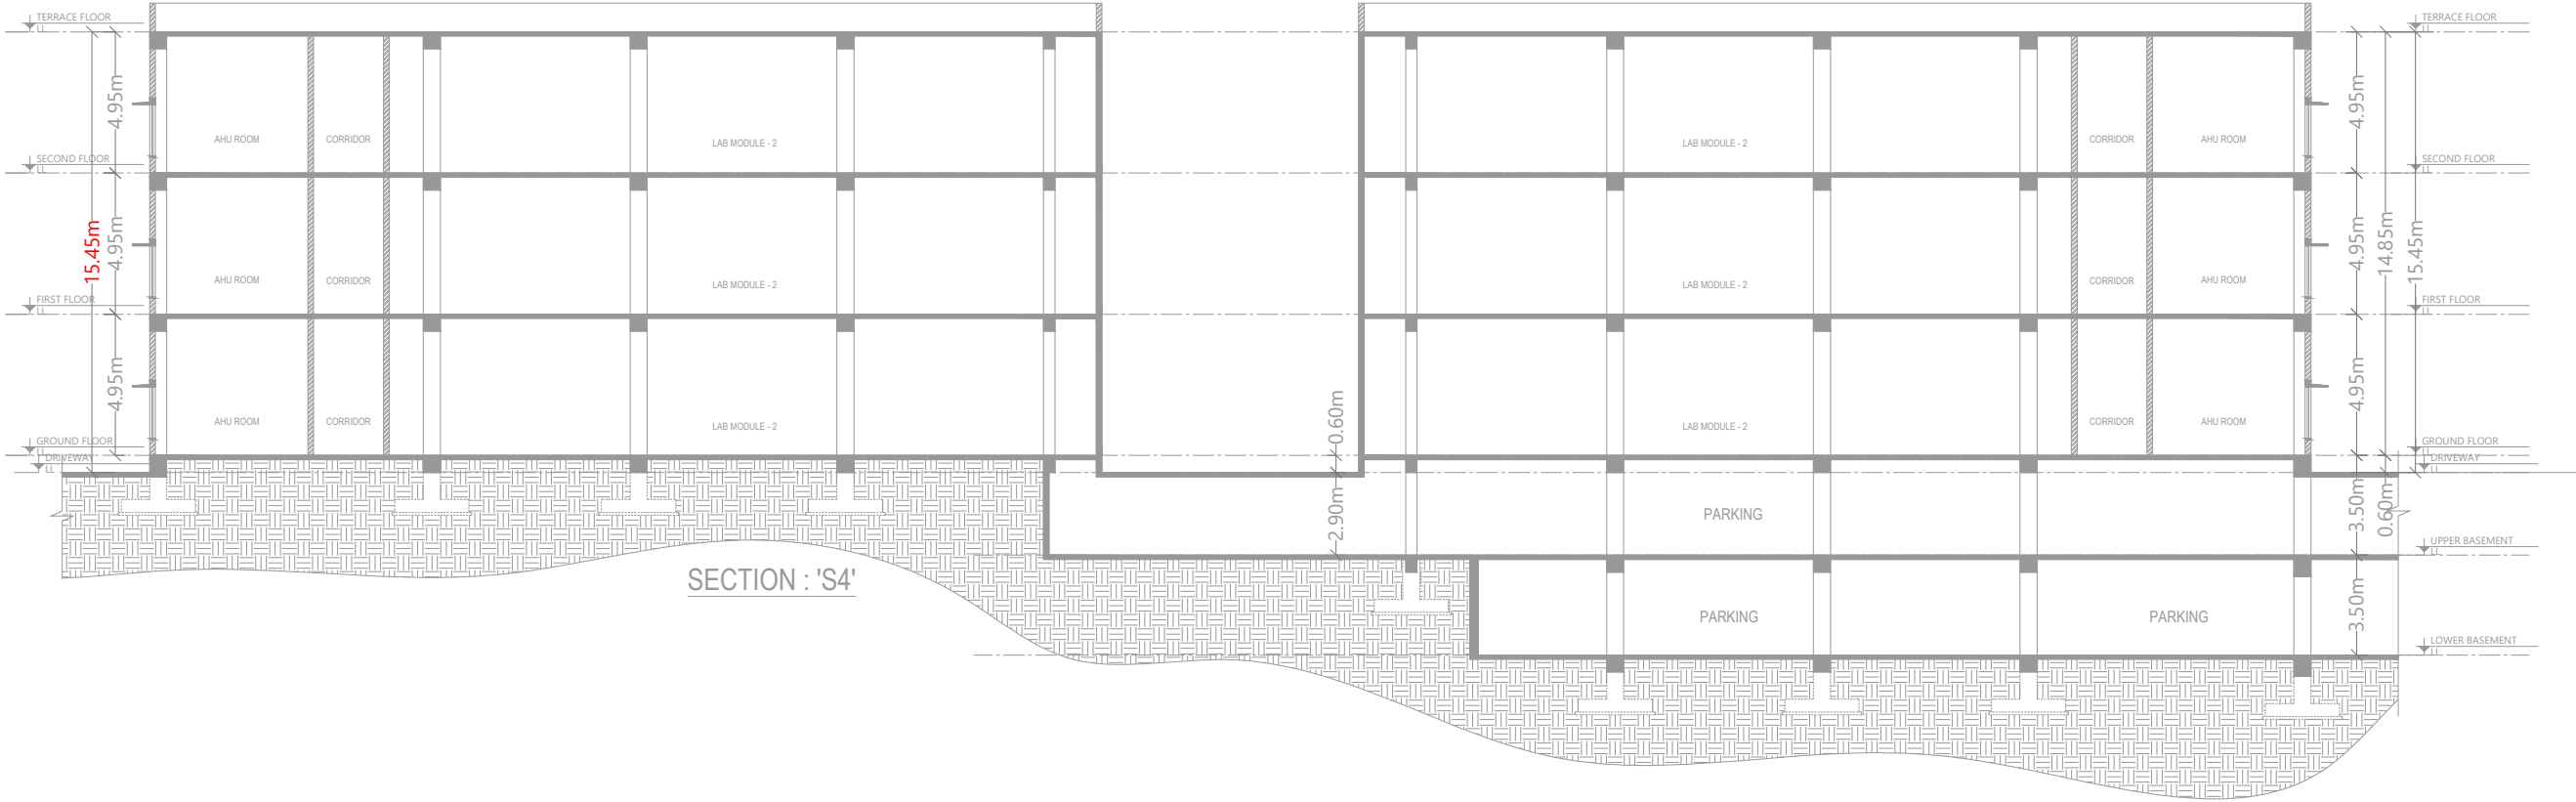

PLAN SHOWING THE PROPOSED INDUSTRIAL BUILDING IN PLOT NO. 3 SURVEY NO. 542/P, SITUATED AT KOLTHUR VILLAGE, SHAMEERPET MANDAL, MEDCHAL MALKAZGIRI DISTRICT, TELANGANA.

BELONGING TO M/s. G.V.RESEARCH CENTERS PVT LTD REPRESENTED BY ITS DIRECTOR SHRI. SOHAM MODI S/o. LATE. SHRI. SATISH MODI.

AREA STATEMENT	
Lower basement floor	1843.11
Upper basement floor	2322.90
Ground floor	3025.00
First floor	3025.00
Second floor	3025.00
TOTAL	13241.01 SQM

BUILDING-4500
AMPLIFIER
MODULE


REFERENCE:		NORTH
PROPOSED		
EXISTING		
TO BE DEMOLISHED		
ALL DIMENSIONS ARE IN METRES (SCALE 1:100)		




OWNERS' SIGN

BUILDER'S SIGNATURE

SIGNATURE OF THE STRUCTURAL ENGINEER:

SIGNATURE OF THE ARCHITECT:
(Rgnr. no)

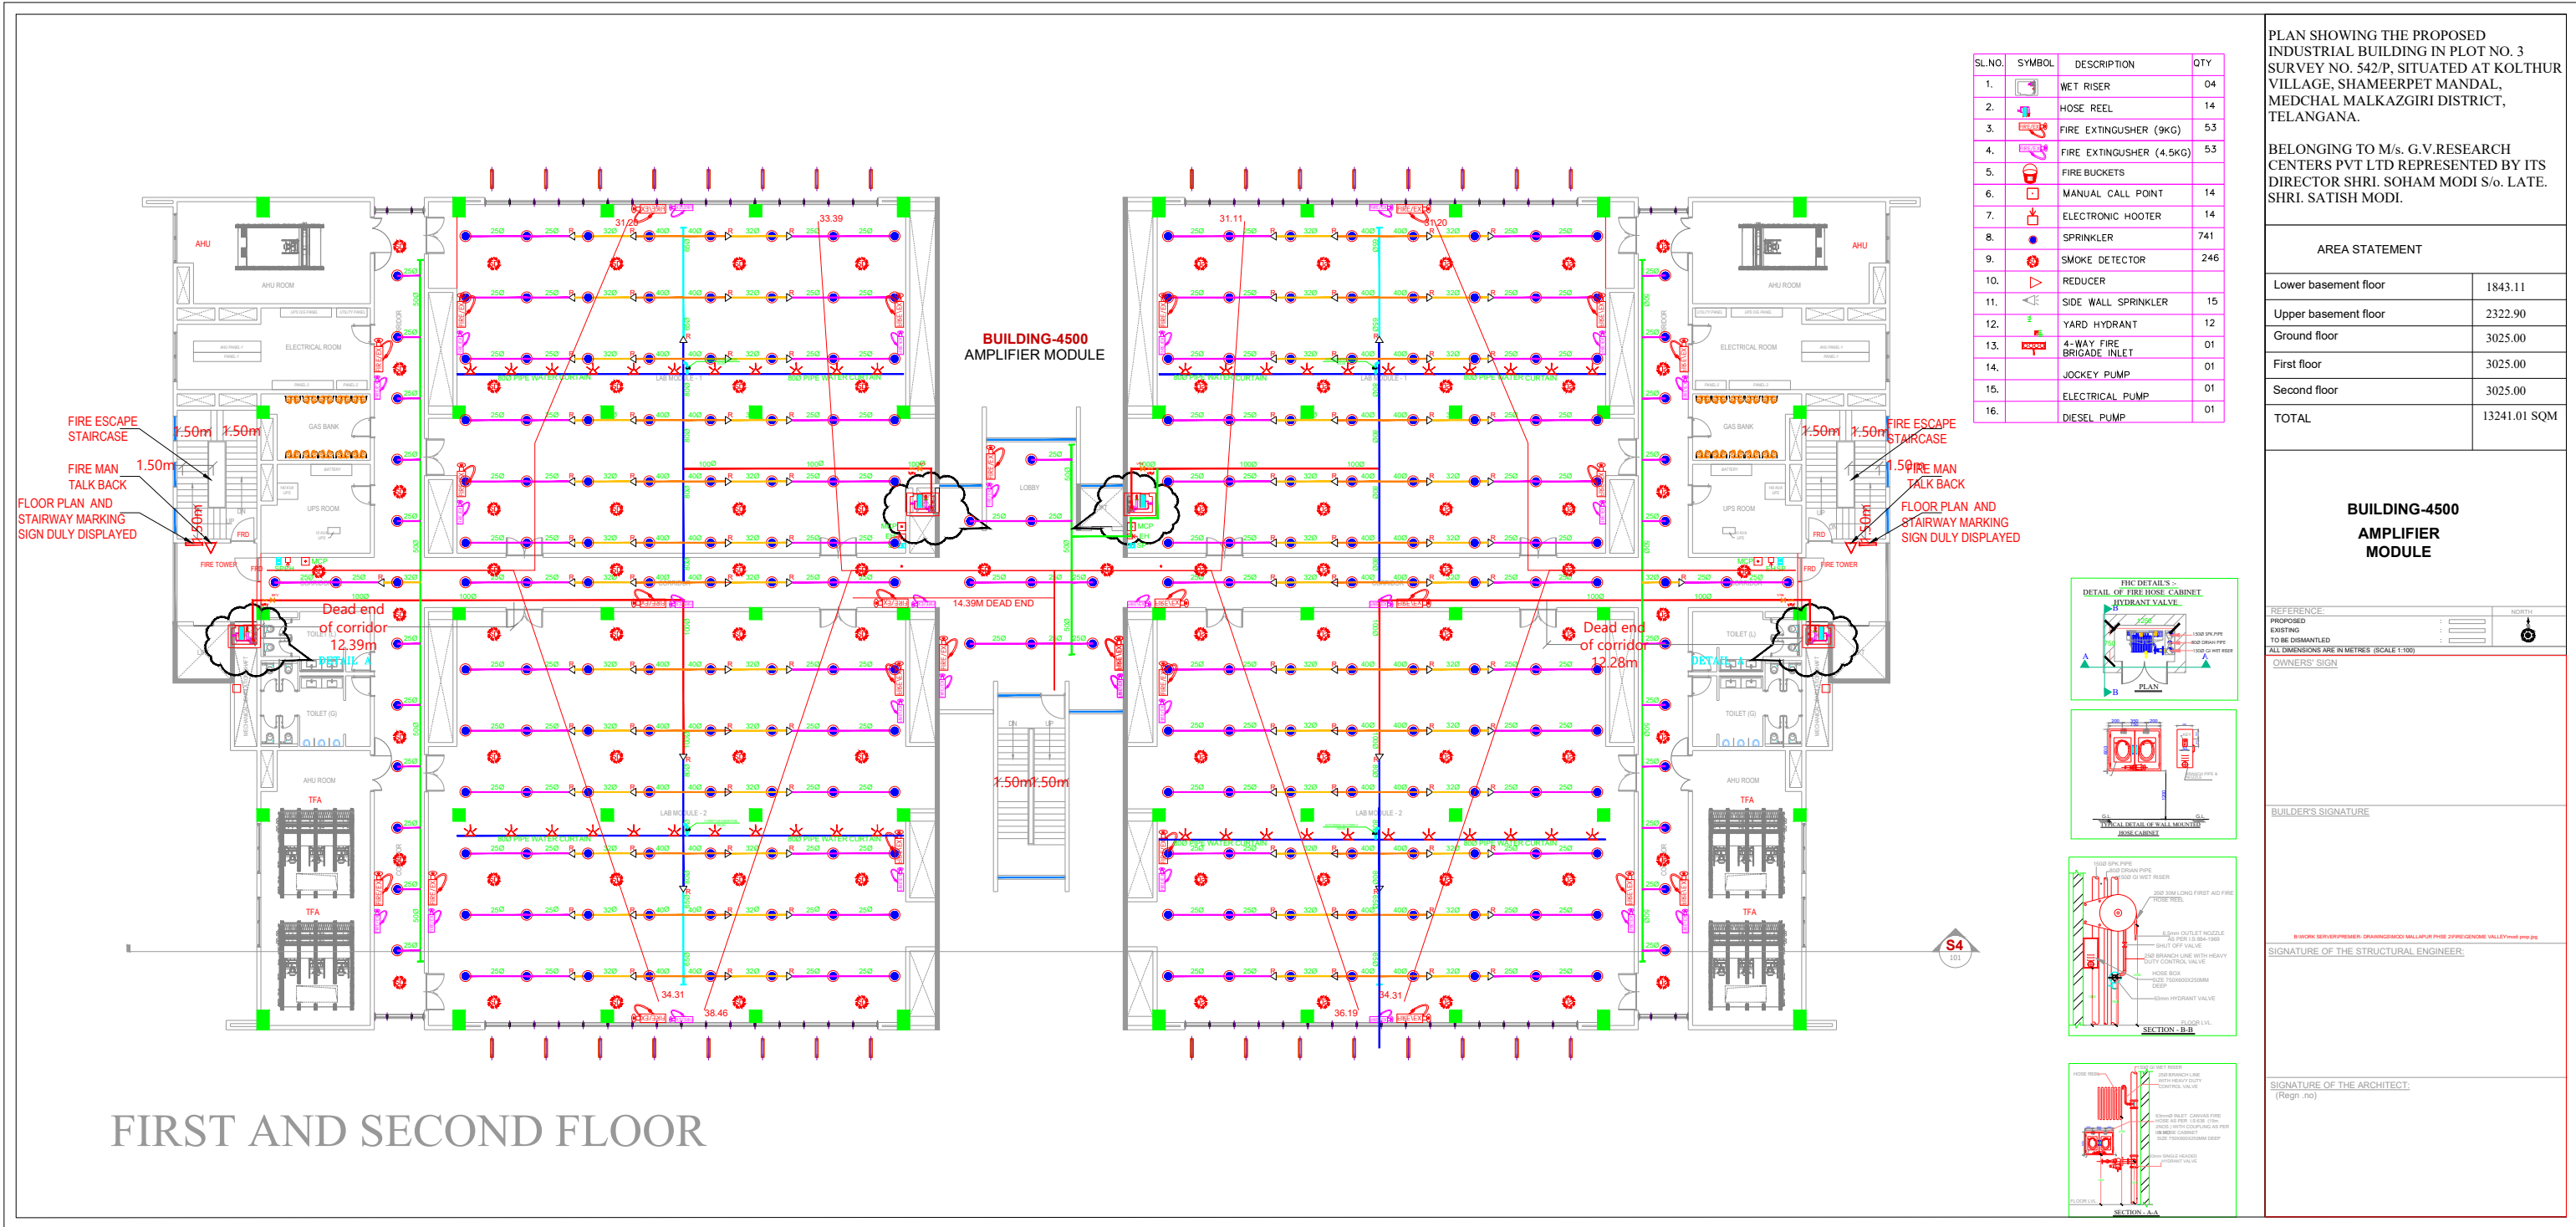

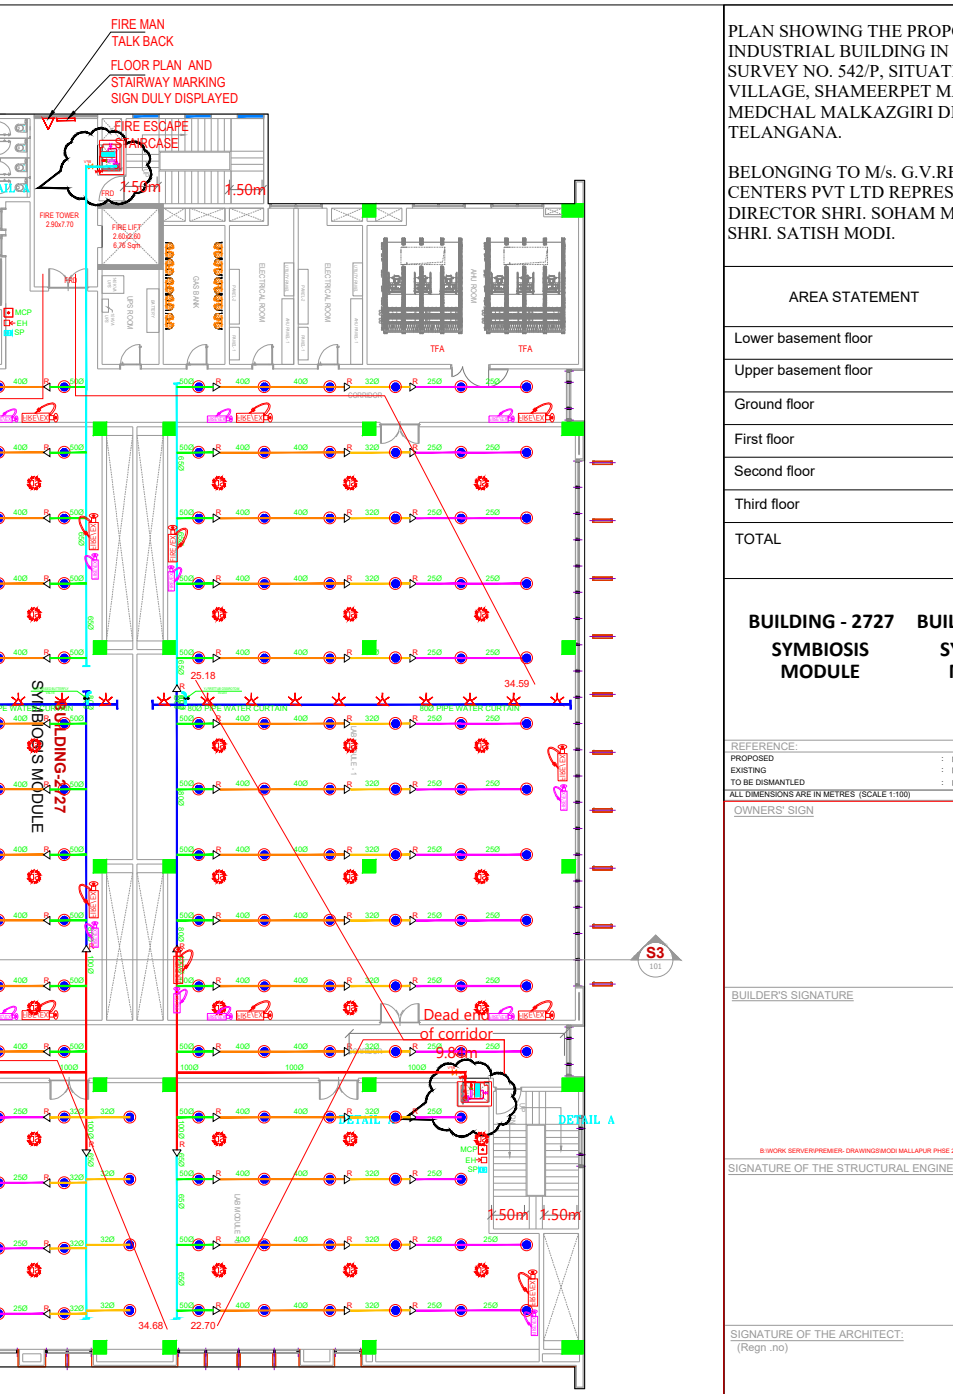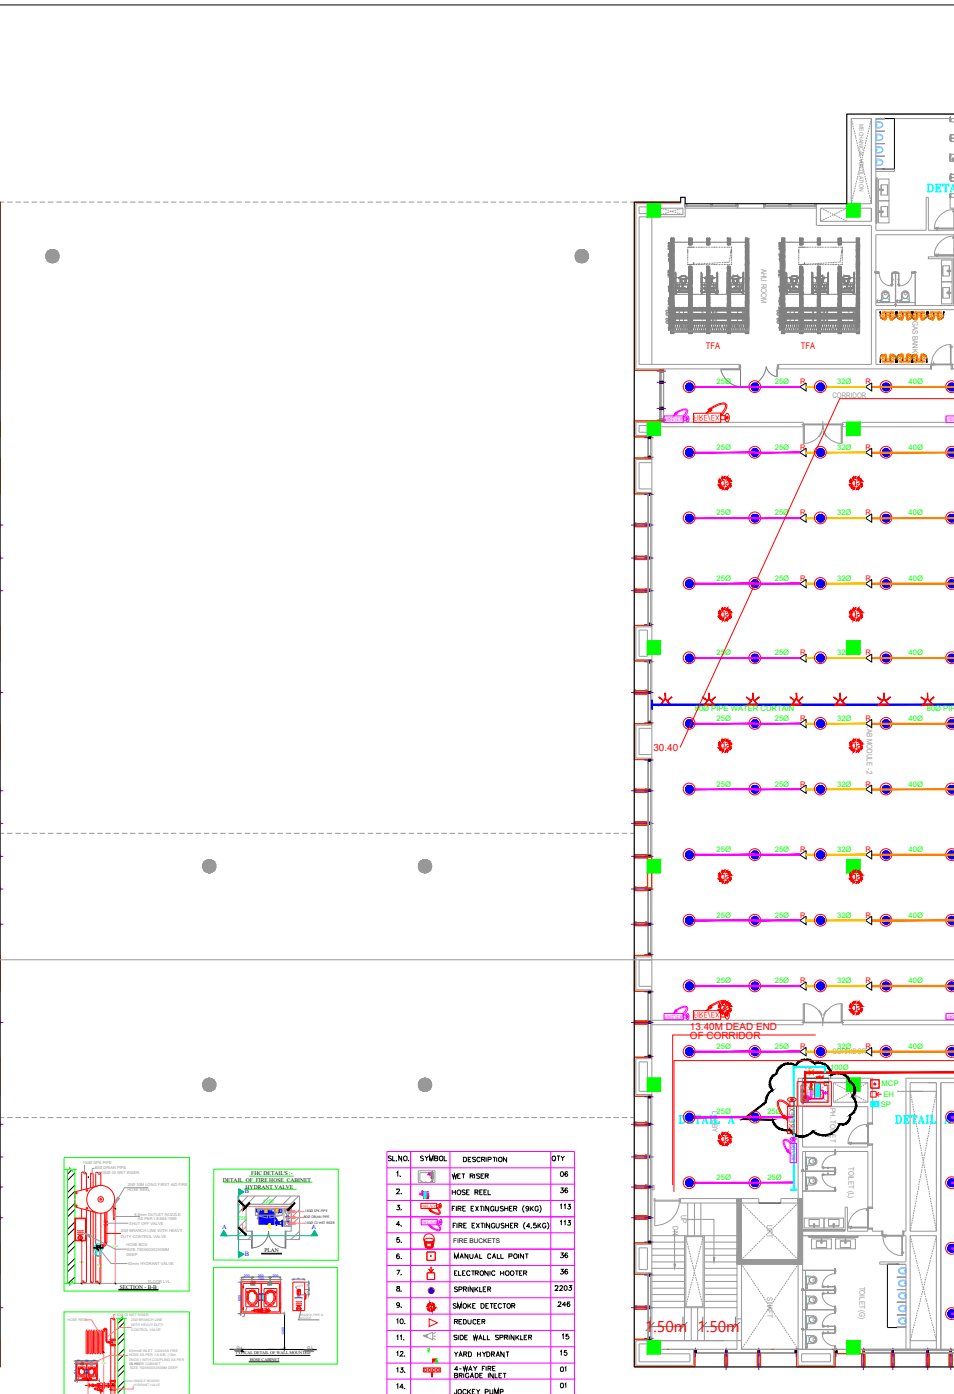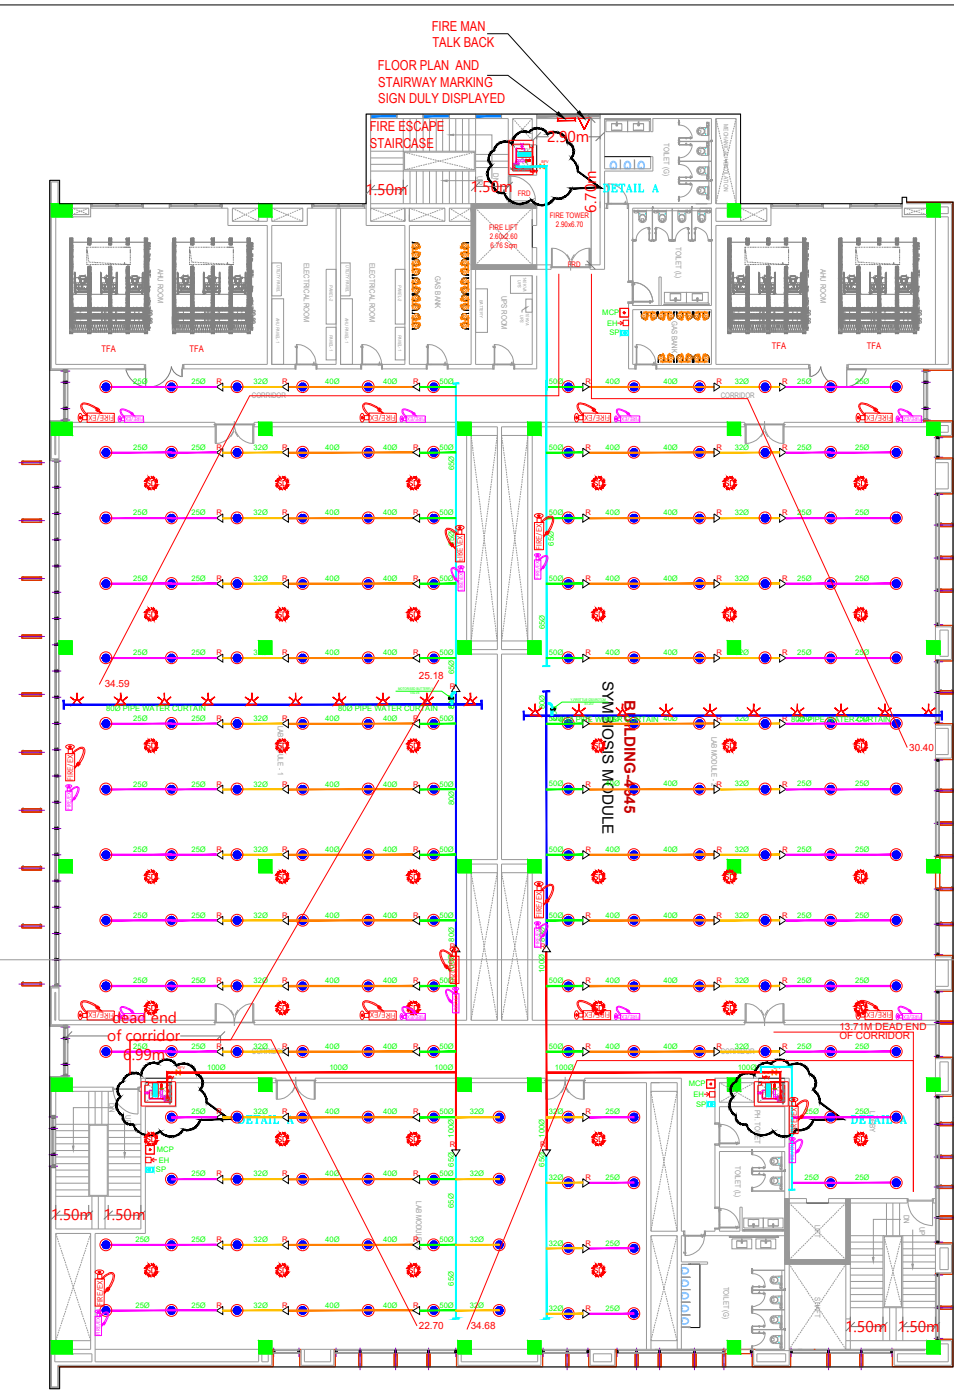

FIRST,SECOND AND THIRD FLOOR

SL.NO	SYMBOL	DESCRIPTION	QTY
1.		WET RISER	06
2.		HOSE REEL	36
3.		FIRE EXTINGUISHER (BKG)	113
4.		FIRE EXTINGUISHER (A.SG)	113
5.		FIRE BUCKETS	36
6.		MANUAL CALL POINT	36
7.		ELECTRONIC HOOTER	36
8.		SPRINKLER	2203
9.		SMOKE DETECTOR	246
10.		REVERER	15
11.		SIDE WALL SPRINKLER	15
12.		YARD HYDRANT	15
13.		4-WAY FIRE BRIGADE INLET	01
14.		JOCKEY PUMP	01
15.		ELECTRICAL PUMP	01
16.		DIESEL PUMP	01

PLAN SHOWING THE PROPOSED INDUSTRIAL BUILDING IN PLOT NO. 3 SURVEY NO. 542/P, SITUATED AT KOLTHUR VILLAGE, SHAMEERPET MANDAL, MEDCHAL MALKAZGIRI DISTRICT, TELANGANA.

BELONGING TO M/s. G.V.RESEARCH CENTERS PVT LTD REPRESENTED BY ITS DIRECTOR SHRI. SOHAM MODI S/o. LATE. SHRI. SATISH MODI.

AREA STATEMENT	
Lower basement floor	3891.89
Upper basement floor	3909.10
Ground floor	4883.00
First floor	4506.00
Second floor	4506.00
Third floor	4506.00
TOTAL	26201.99 SQM

BUILDING - 2727
SYMBIOSIS
MODULE

BUILDING - 4545
SYMBIOSIS
MODULE

REFERENCE:
PROPOSED
EXISTING
TO BE DISMANTLED


ALL DIMENSIONS ARE IN METRES (SCALE 1:100)


OWNERS' SIGN

BUILDER'S SIGNATURE

SIGNATURE OF THE STRUCTURAL ENGINEER:

SIGNATURE OF THE ARCHITECT:
(Regn. no)

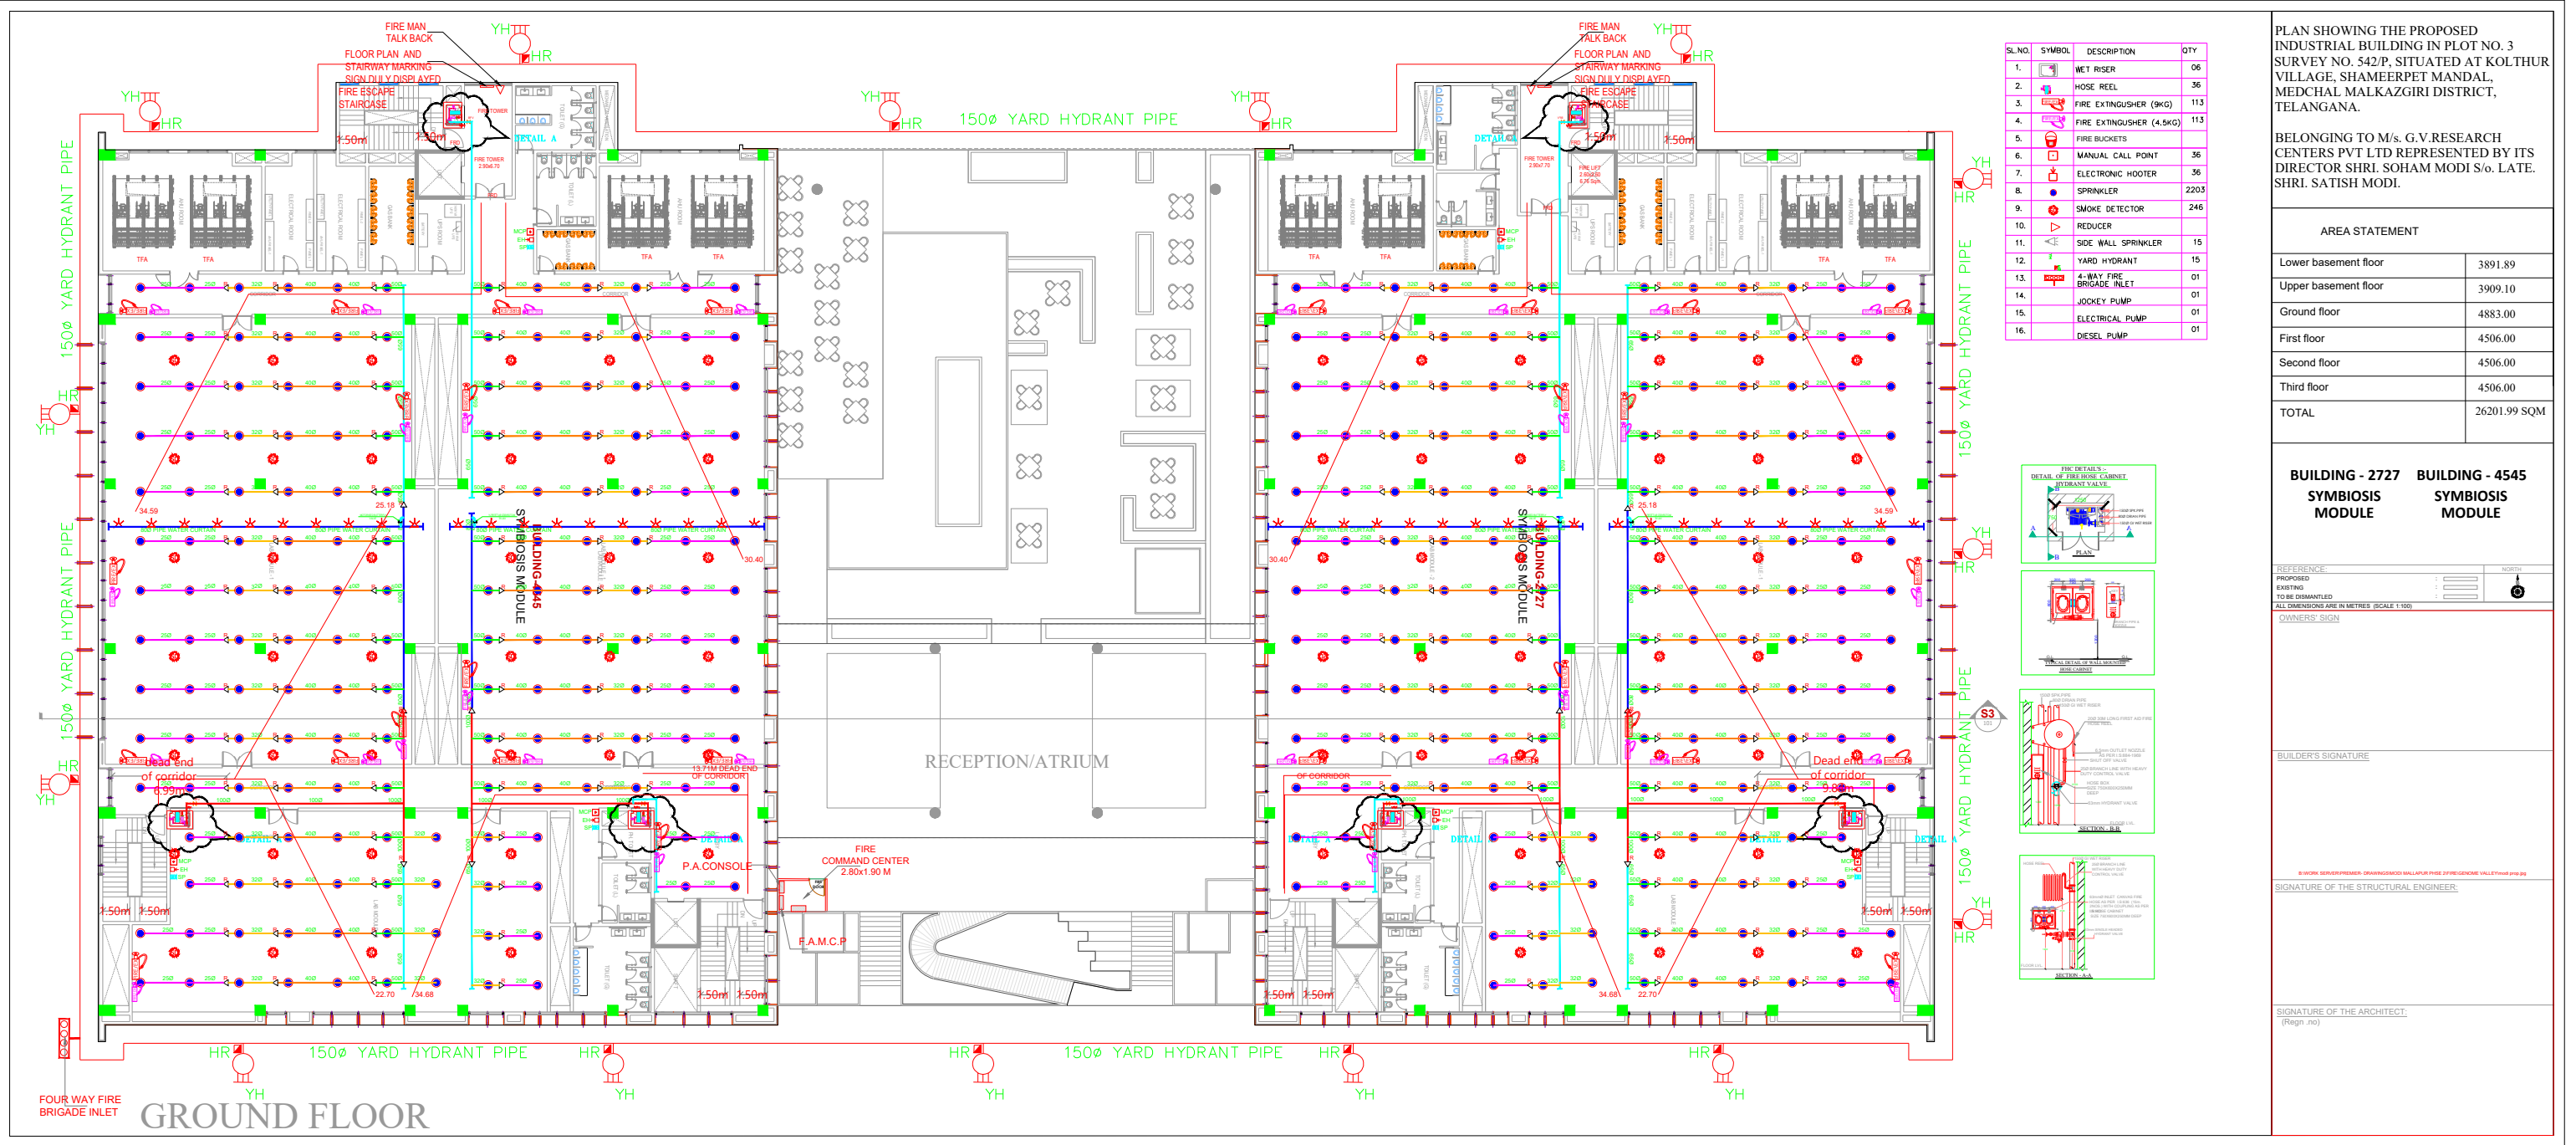

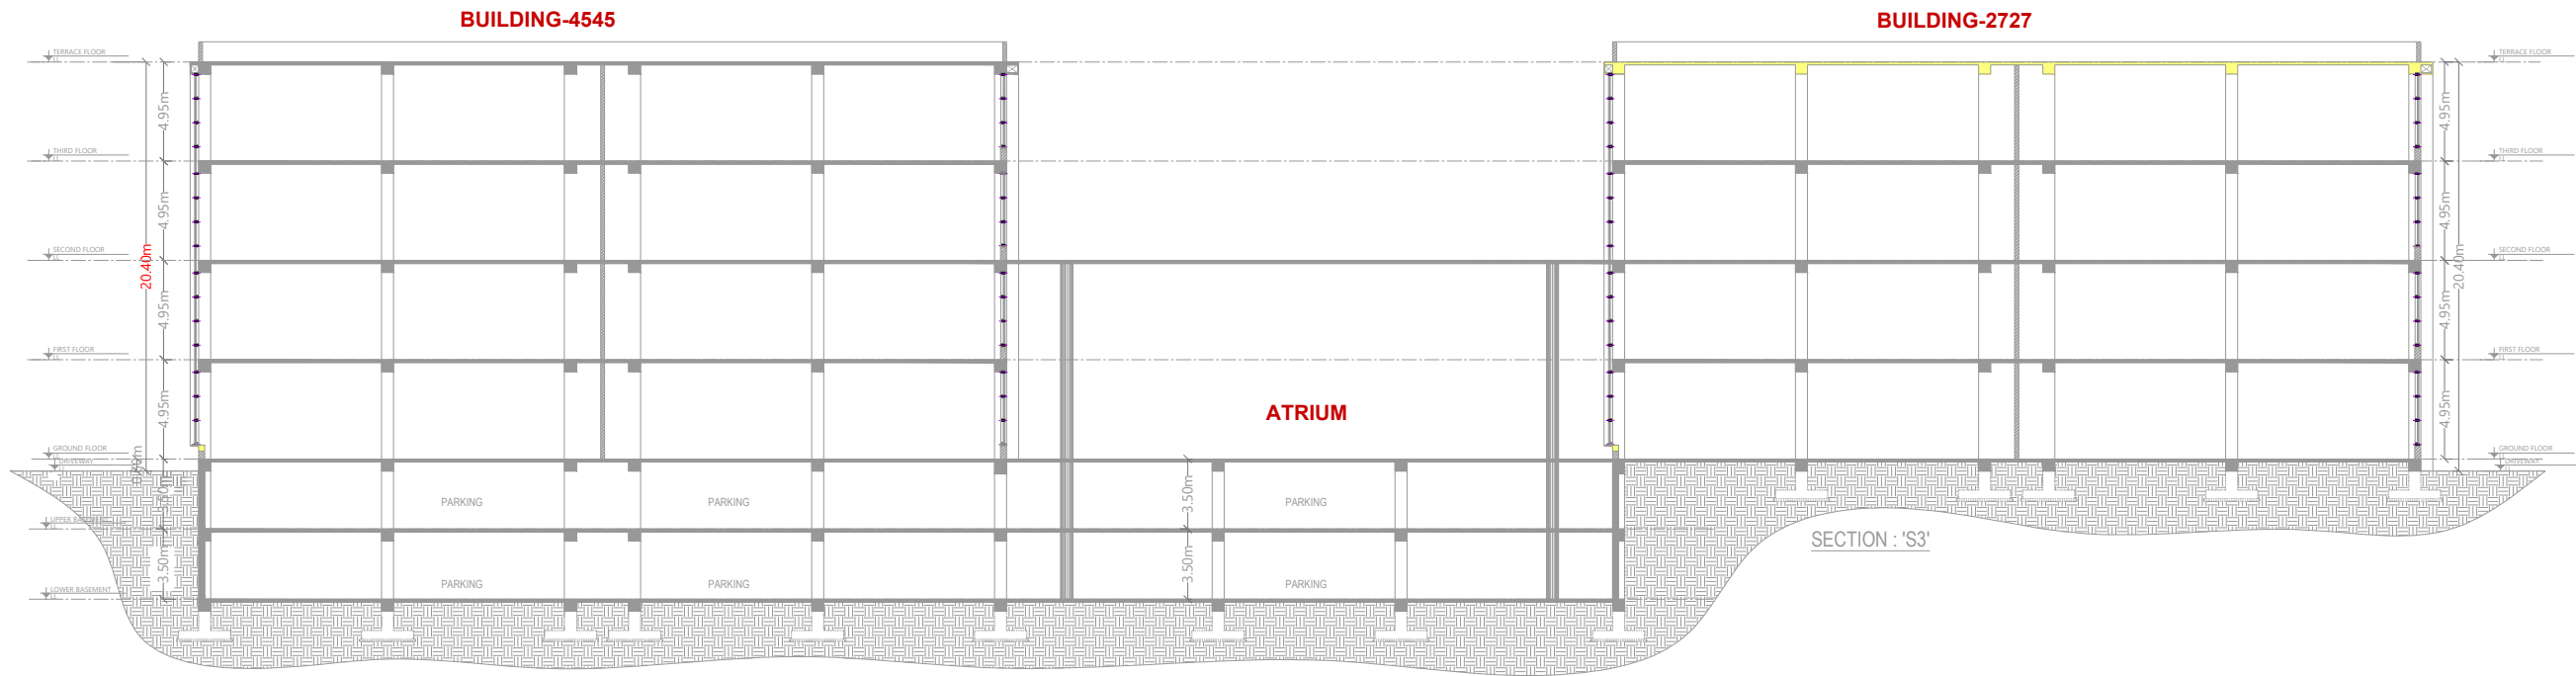

PLAN SHOWING THE PROPOSED INDUSTRIAL BUILDING IN PLOT NO. 3 SURVEY NO. 542P, SITUATED AT KOLTHUR VILLAGE, SHAMEERPET MANDAL, MEDCHAL MALKAZGIRI DISTRICT, TELANGANA.

BELONGING TO M/s. G.V.RESEARCH CENTERS PVT LTD REPRESENTED BY ITS DIRECTOR SHRI. SOHAM MODI S/o. LATE. SHRI. SATISH MODI.

AREA STATEMENT	
Lower basement floor	3891.89
Upper basement floor	3909.10
Ground floor	4883.00
First floor	4506.00
Second floor	4506.00
Third floor	4506.00
TOTAL	26201.99 SQM

BUILDING - 2727	BUILDING - 4545
SYMBIOSIS	SYMBIOSIS
MODULE	MODULE

PROPOSED
DRAWING
TO BE COMPLETED
BY THE ARCHITECT
ON THE DATE
OF THE DRAWING

BY THE ARCHITECT

BY THE ARCHITECT

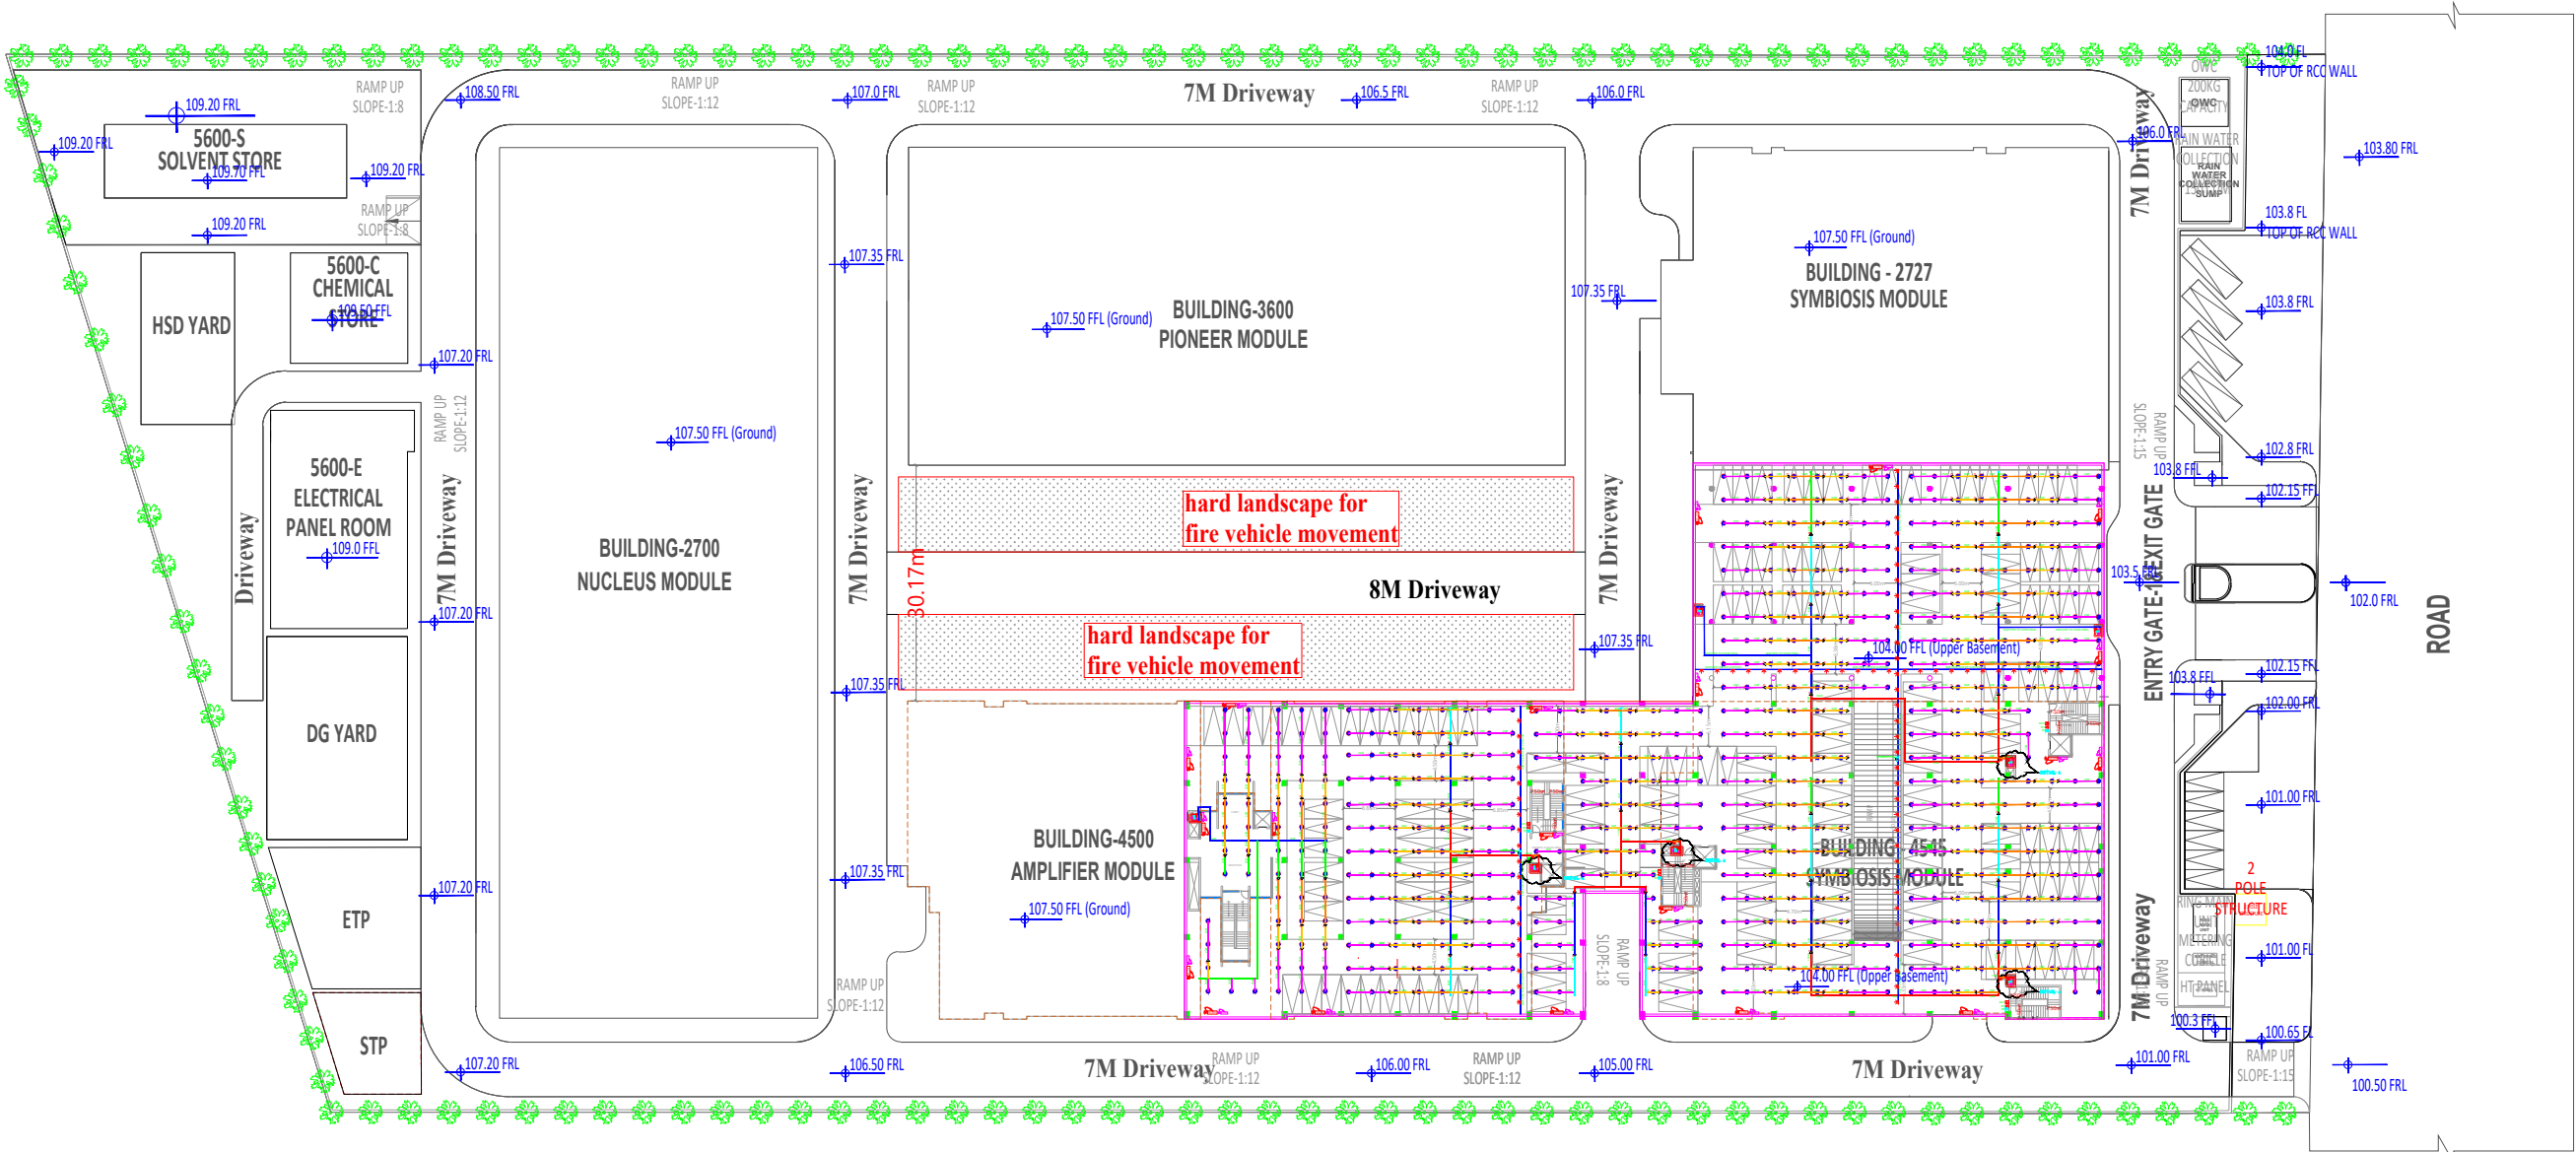

PLAN SHOWING THE PROPOSED INDUSTRIAL BUILDING IN PLOT NO. 3 SURVEY NO. 542/P, SITUATED AT KOLTHUR VILLAGE, SHAMEERPET MANDAL, MEDCHAL MALKAZGIRI DISTRICT, TELANGANA.

BELONGING TO M/s. G.V.RESEARCH CENTERS PVT LTD REPRESENTED BY ITS DIRECTOR SHRI. SOHAM MODI S/o. LATE. SHRI. SATISH MODI.


REFERENCE:
PROPOSED :
EXISTING :
TO BE DISMANTLED :
ALL DIMENSIONS ARE IN METRES (SCALE 1:100)
OWNERS' SIGN

BUILDER'S SIGNATURE

SIGNATURE OF THE STRUCTURAL ENGINEER

SIGNATURE OF THE ARCHITECT
(Regn. no)

SITE PLAN

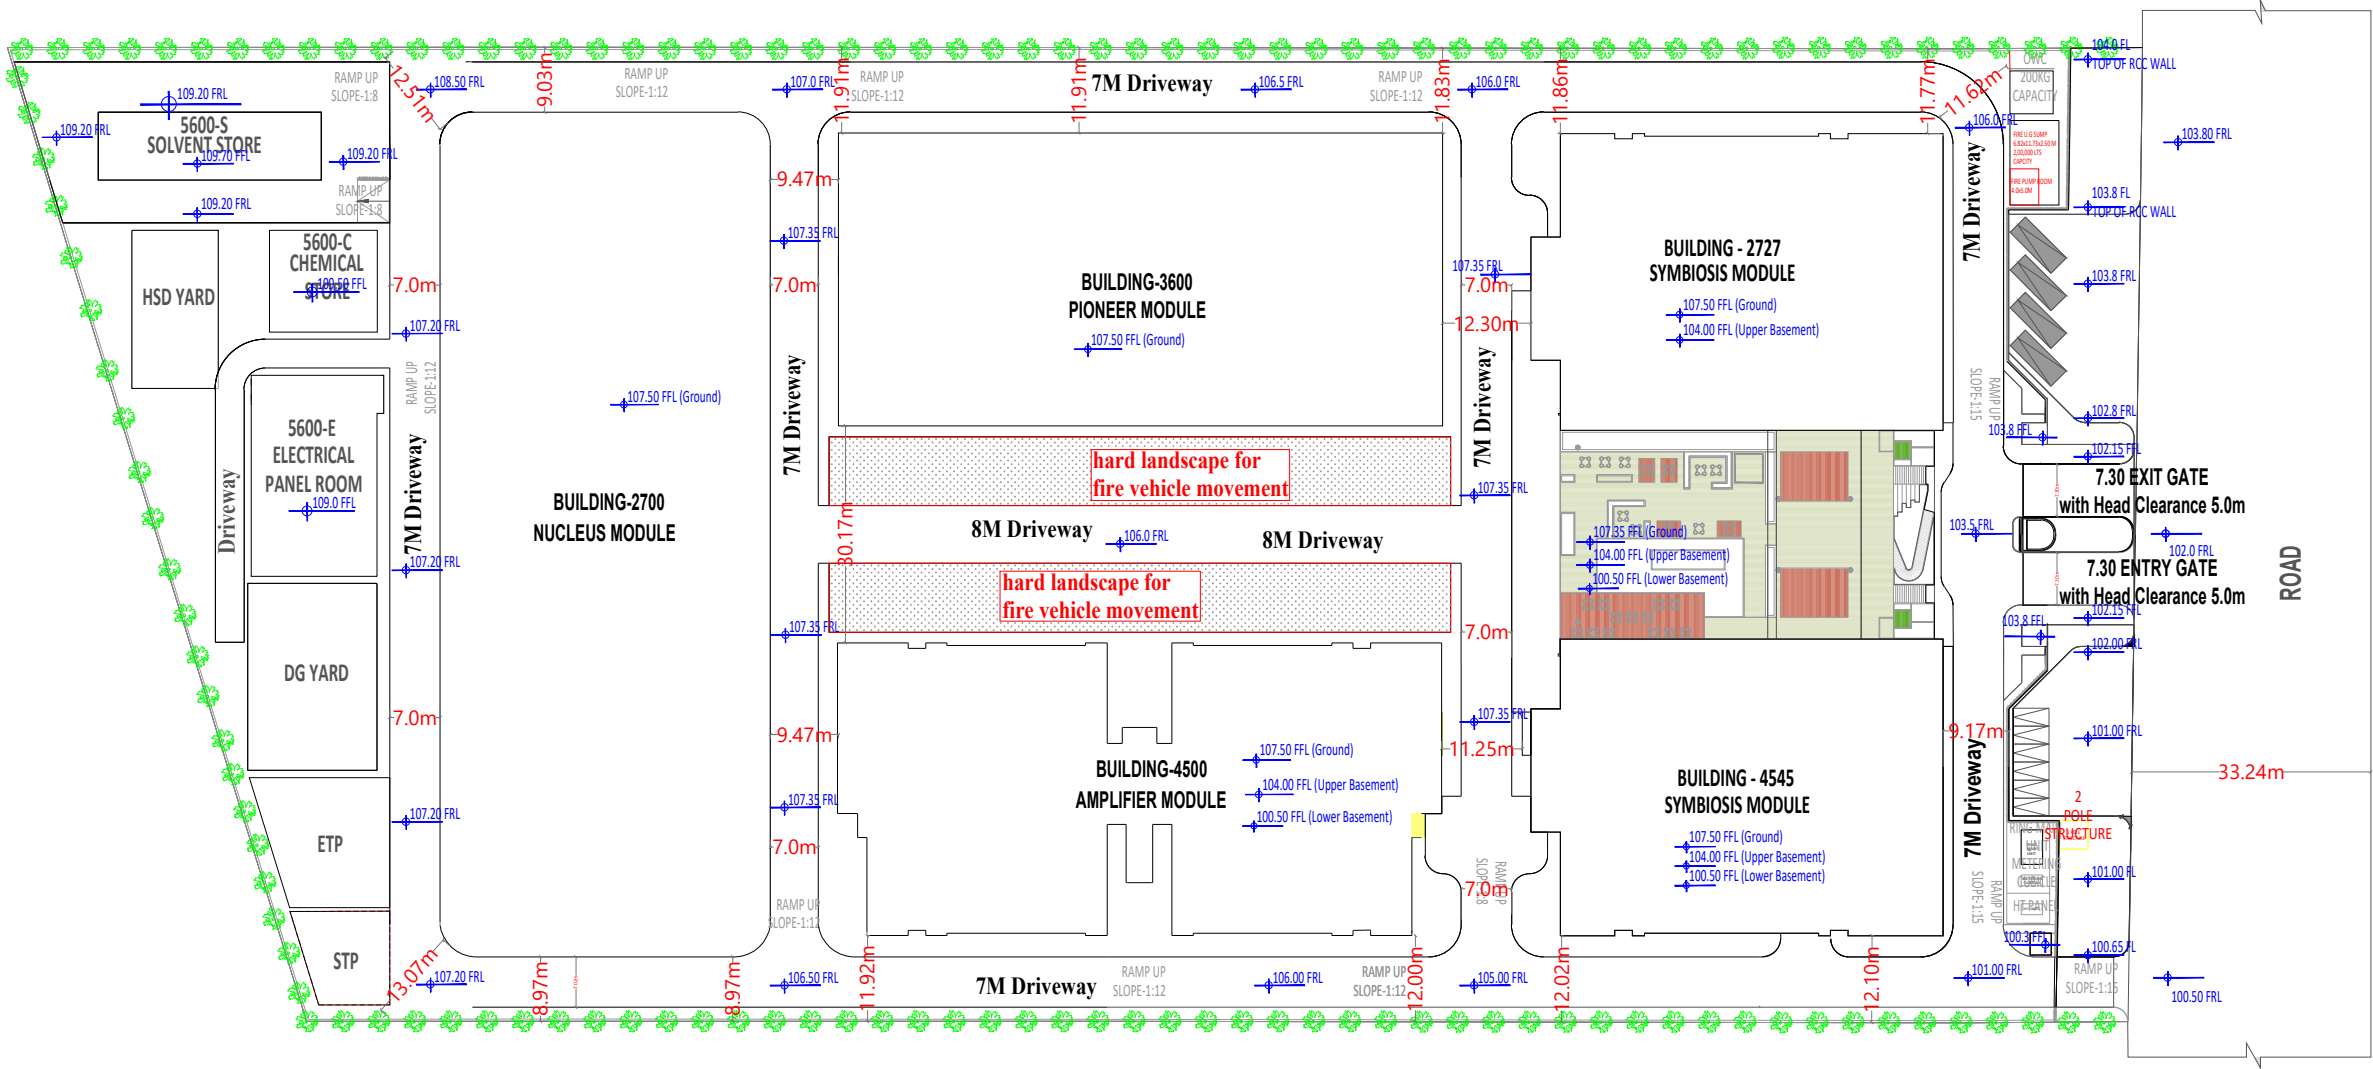

AREA DETAILS.	
NET PLOT AREA	: 37,260.00 Sq.Mtrs
BUILDING 2727 & 4545 - SYMBIOSIS MODULE	
Ground Floor Area	: 4883.00 Sq.Mtrs
First Floor Area	: 4506.00 Sq.Mtrs
Second Floor Area	: 4506.00 Sq.Mtrs
Third Floor Area	: 4506.00 Sq.Mtrs
Total Area	: 18401.00 Sq.Mtrs
BUILDING 4500 - AMPLIFIER MODULE :	
Ground Floor Area	: 3025.00 Sq.Mtrs
First Floor Area	: 3025.00 Sq.Mtrs
Second Floor Area	: 3025.00 Sq.Mtrs
Total Area	: 9075.00 Sq.Mtrs
BUILDING 3600 - PIONEER MODULE :	
Ground Floor Area	: 3419.00 Sq.Mtrs
First Floor Area	: 3419.00 Sq.Mtrs
Second Floor Area	: 3419.00 Sq.Mtrs
Total Area	: 10257.00 Sq.Mtrs
BUILDING 2700 - NUCLEUS MODULE :	
Ground Floor Area	: 4534.00 Sq.Mtrs
First Floor Area	: 4534.00 Sq.Mtrs
Second Floor Area	: 4534.00 Sq.Mtrs
Total Area	: 13602.00 Sq.Mtrs
BUILDING 5600-E - ELECTRICAL SUPPORT	
Ground Floor Area	: 339.00 Sq.Mtrs
First Floor Area	: 339.00 Sq.Mtrs
Second Floor Area	: 339.00 Sq.Mtrs
Total Area	: 1017.00 Sq.Mtrs
BUILDING-5600-C- CHEMICAL SUPPORT	
Ground Floor Area	: 209.00 Sq.Mtrs
First Floor Area	: 209.00 Sq.Mtrs
Second Floor Area	: 209.00 Sq.Mtrs
Total Area	: 627.00 Sq.Mtrs
BUILDING 5600-S- SOLVENT SUPPORT	
Ground Floor Area	: 291.00 Sq.Mtrs
Total Area	: 291.00 Sq.Mtrs
SECURITY KIOSK (2+1)	
Ground Floor Area	: 78.00 Sq.Mtrs
Total Area	: 78.00 Sq.Mtrs
Grand Total Built Up area	: 53344.46 Sq.Mtrs
Required Parking Area (22%)	: 11735.78 Sq.Mtrs
Proposed parking Area :	
Lower Basement	: 5735.00 Sq.Mtrs
Upper Basement	: 6232.00 Sq.Mtrs
Total Proposed Parking Area (22.42%)	: 11964.00 Sq.Mtrs
Required Organized Space (33%)	: 12,295.00 Sq.Mtrs
Proposed Organized Area (33.45%)	: 12,467.00 Sq.Mtrs

PLAN SHOWING THE PROPOSED INDUSTRIAL BUILDING IN PLOT NO. 3 SURVEY NO. 542/P, SITUATED AT KOLTHUR VILLAGE, SHAMEERPET MANDAL,, MEDCHAL MALKAZGIRI DISTRICT, TELANGANA.

BELONGING TO M/s. G.V.RESEARCH CENTERS PVT LTD REPRESENTED BY ITS DIRECTOR SHRI. SOHAM MODI S/o. LATE. SHRI. SATISH MODI.

REFERENCE:	NOTES
PROPOSED	
EXISTING	
TO BE DEMANTLED	
ALL DIMENSIONS ARE IN METRES (SCALE 1:100)	
OWNERS' SIGN	
BUILDER'S SIGNATURE	
SIGNATURE OF THE STRUCTURAL ENGINEER	
SIGNATURE OF THE ARCHITECT: (Ragn. no)	


P.A.CONSOLE


F.A.M.C.P

ANNUNCIATION
PANEL

FIRE
DOOR

FIRE
COMMAND CENTER
3.0x4.10 M

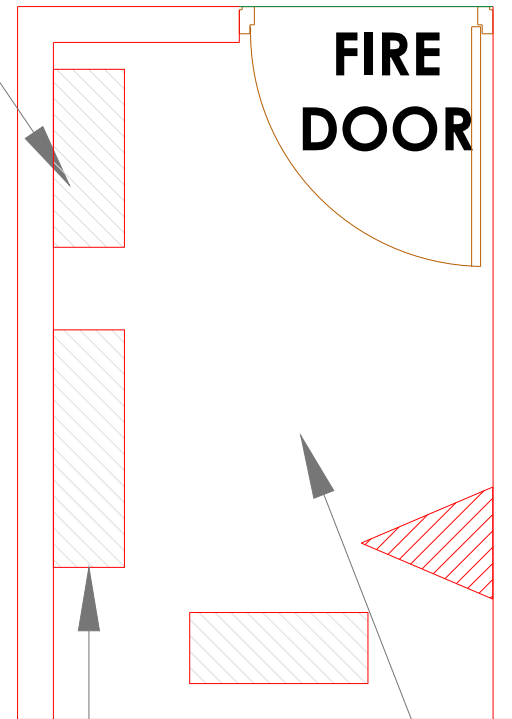

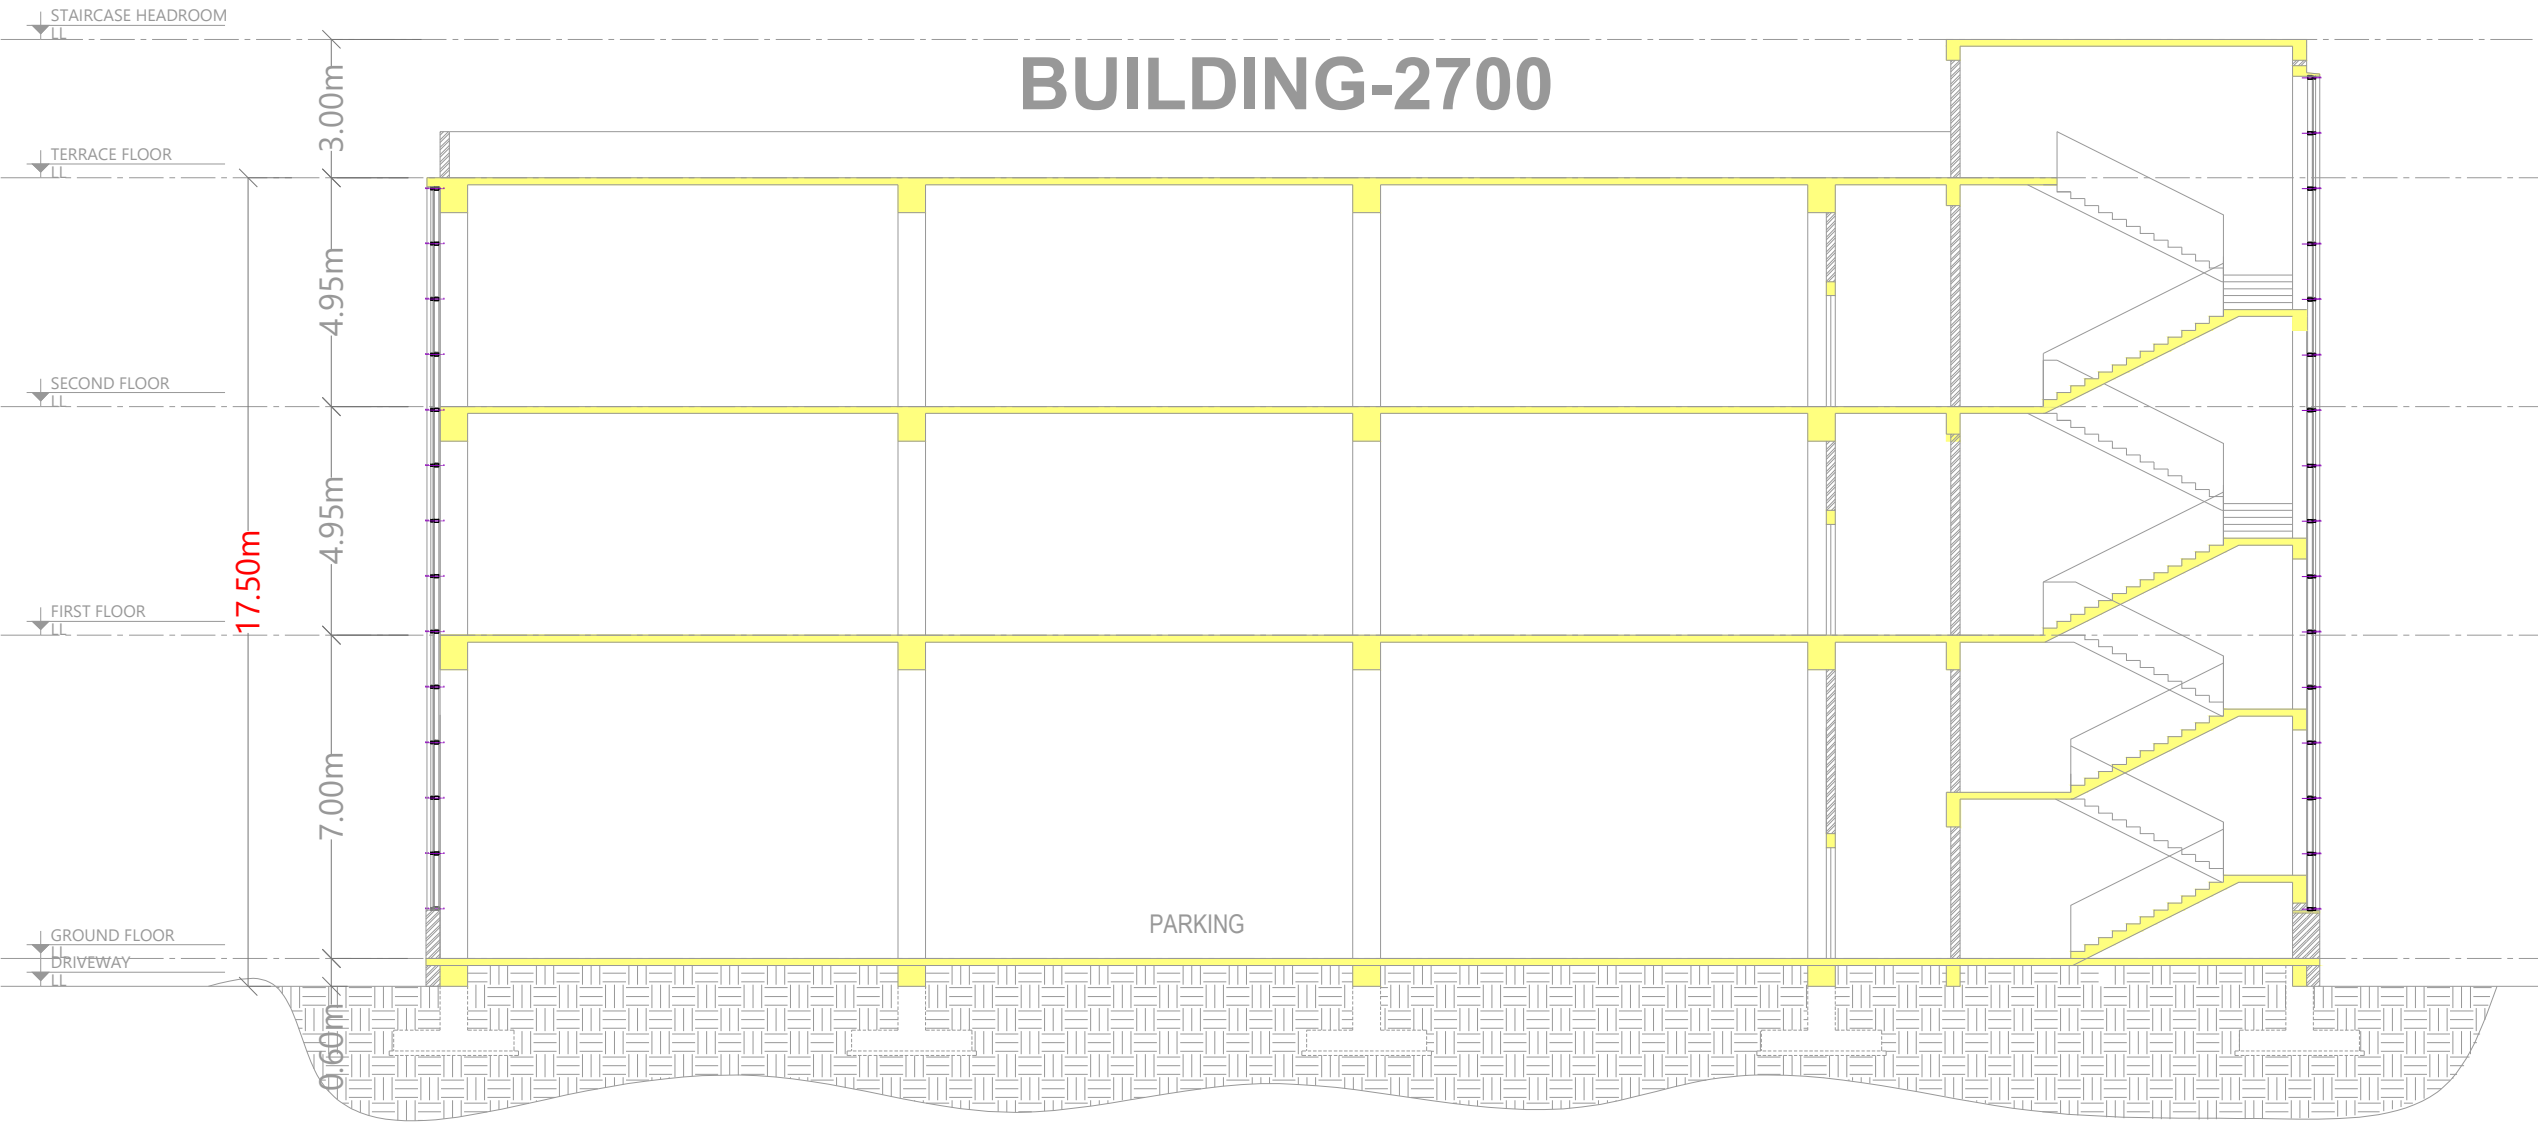

PLAN SHOWING THE PROPOSED INDUSTRIAL BUILDING IN PLOT NO. 3 SURVEY NO. 542/P, SITUATED AT KOLTHUR VILLAGE, SHAMEERPET MANDAL,, MEDCHAL MALKAZGIRI DISTRICT, TELANGANA.

BELONGING TO M/s. G.V.RESEARCH CENTERS PVT LTD REPRESENTED BY ITS DIRECTOR SHRI. SOHAM MODI S/o. LATE. SHRI. SATISH MODI.

AREA STATEMENT	
Ground floor	4534.00
First floor	4534.00
Second floor	4534.00
TOTAL	13602.00 SQM

BUILDING-2700
NUCLEUS MODULE

REFERENCE:
PROPOSED
EXISTING
TO BE DISMANTLED

ALL DIMENSIONS ARE IN METRES (SCALE 1:100)

OWNERS' SIGN

BUILDER'S SIGNATURE

SIGNATURE OF THE STRUCTURAL ENGINEER:

SIGNATURE OF THE ARCHITECT:
(Regn. no)

PLAN SHOWING THE PROPOSED INDUSTRIAL BUILDING IN PLOT NO. 3 SURVEY NO. 542/P, SITUATED AT KOLTHUR VILLAGE, SHAMEERPET MANDAL, MEDCHAL MALKAZGIRI DISTRICT, TELANGANA.





BELONGING TO M/s. G.V.RESEARCH CENTERS PVT LTD REPRESENTED BY ITS DIRECTOR SHRI. SOHAM MODI S/o. LATE. SHRI. SATISH MODI.

AREA STATEMENT

Ground floor	4534.00
First floor	4534.00
Second floor	4534.00
TOTAL	13602.00 SQM

BUILDING-2700
NUCLEUS MODULE

SL.NO.	SYMBOL	DESCRIPTION	QTY
1.		WET RISER	05
2.		HOSE REEL	15
3.		FIRE EXTINGUISHER (9KG)	69
4.		FIRE EXTINGUISHER (4.5KG)	69
5.		FIRE BUCKETS	15
6.		MANUAL CALL POINT	15
7.		ELECTRONIC HOOTER	15
8.		SPRINKLER	1278
9.		SMOKE DETECTOR	369
10.		REDUCER	15
11.		SIDE WALL SPRINKLER	15
12.		YARD HYDRANT	14
13.		4-WAY FIRE BRIGADE INLET	01
14.		JOCKEY PUMP	01
15.		ELECTRICAL PUMP	01
16.		DIESEL PUMP	01

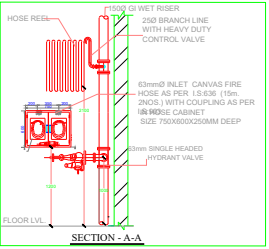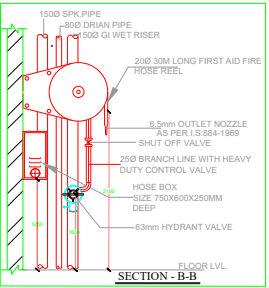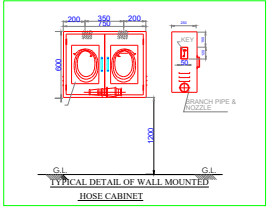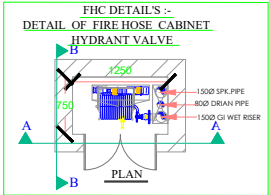

REFERENCE:	NORTH
PROPOSED	:
EXISTING	:
TO BE DISMANTLED	:

ALL DIMENSIONS ARE IN METRES (SCALE 1:100)


OWNERS' SIGN

BUILDER'S SIGNATURE

SIGNATURE OF THE STRUCTURAL ENGINEER:

B:\WORK SERVER\PREMIER- DRAWINGS\MODI MALLAPUR PHSE 2\FIRE\GENOME VALLEY\modi prep.jpg

SIGNATURE OF THE ARCHITECT:
(Regn .no)

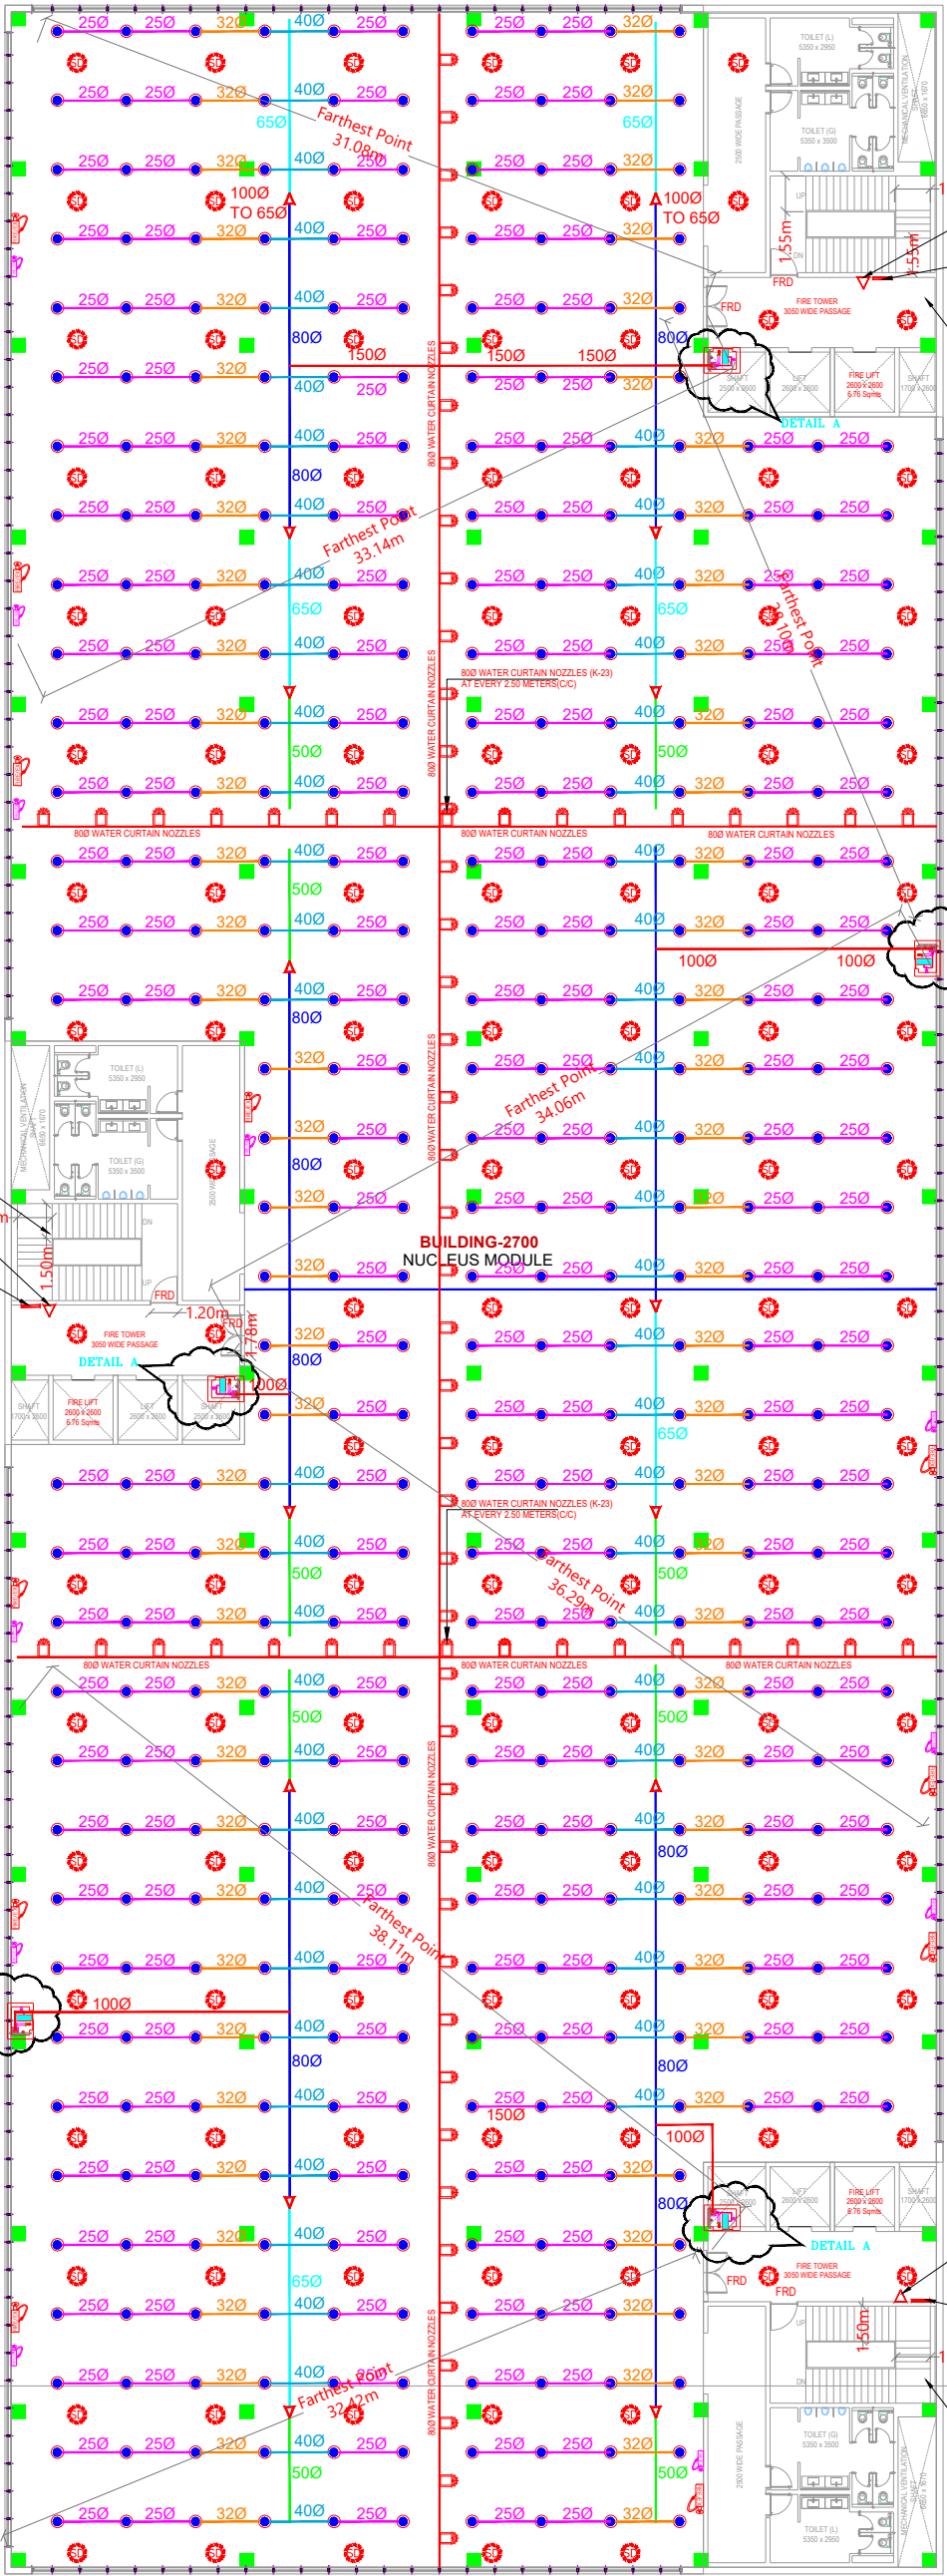

FIRST AND SECOND FLOOR