

PLAN SHOWING INDUSTRIAL BUILDINGS IN
PLOT NO.1 SHAPOORI PALLOU BIOTECH
PARK PHASE-1 BEARING S/Nos 234 & 235,
TURKAPALLY VILLAGE, SHAWRPEI MANJAL,
MEDCHAL MALKAJGIRI DIST, TELANGANA.

BELONGING TO
G.V.DISCOVERY CENTERS PVT.LTD,
REPRESENTED BY ITS DIRECTOR
SRI SOMAN MOD S/O LATE SRI SAIJI MODI

AREA DETAILS.

Slit floor parking Area : 3253.20 Sqmts

SPECIFICATIONS

FOUNDATION	R.C.C FOOTING & C.CERD
SUPERSTRUCTURE	R.C.C FRAM WORK & BRICK WALLS COLUMN,
SEAL & GLAZ	R.C.C
UNITEDS CHALUIS	R.C.C
STORAGE ETC.	R.C.C
FLOORING	CEMENT MASTER VERIFIED TILES
DOORS & WINDOWS	C.T WOOD FRAME & Shutters

OPENINGS

SDB :	Door/Window	2.40 x2.10	UPVC
MD :	Main Door	1.70 x2.10	Wood
D2 :	Door	0.80 x2.10	Wood
D2/V :	Door/Ventilator	0.80 x2.40	Wood
W6 :	Window	1.80 x1.30	Wood
W4 :	Window	1.20 x1.30	Wood
V2 :	Ventilator	0.80 x0.75	Wood

REFERENCE

SCALE :- 1 : 100.



PROPOSED	---
EXISTING	---
TO BE DISMANTLED	---
MORTGAGE AREA	---


ALL DIMENSIONS ARE IN METRES

SIGNATURE OF THE OWNER

SIGNATURE OF THE BUILDER
(Sign no)

SIGNATURE OF THE ARCHITECT
(Sign no)

SIGNATURE OF THE ARCHITECT
(Sign no)

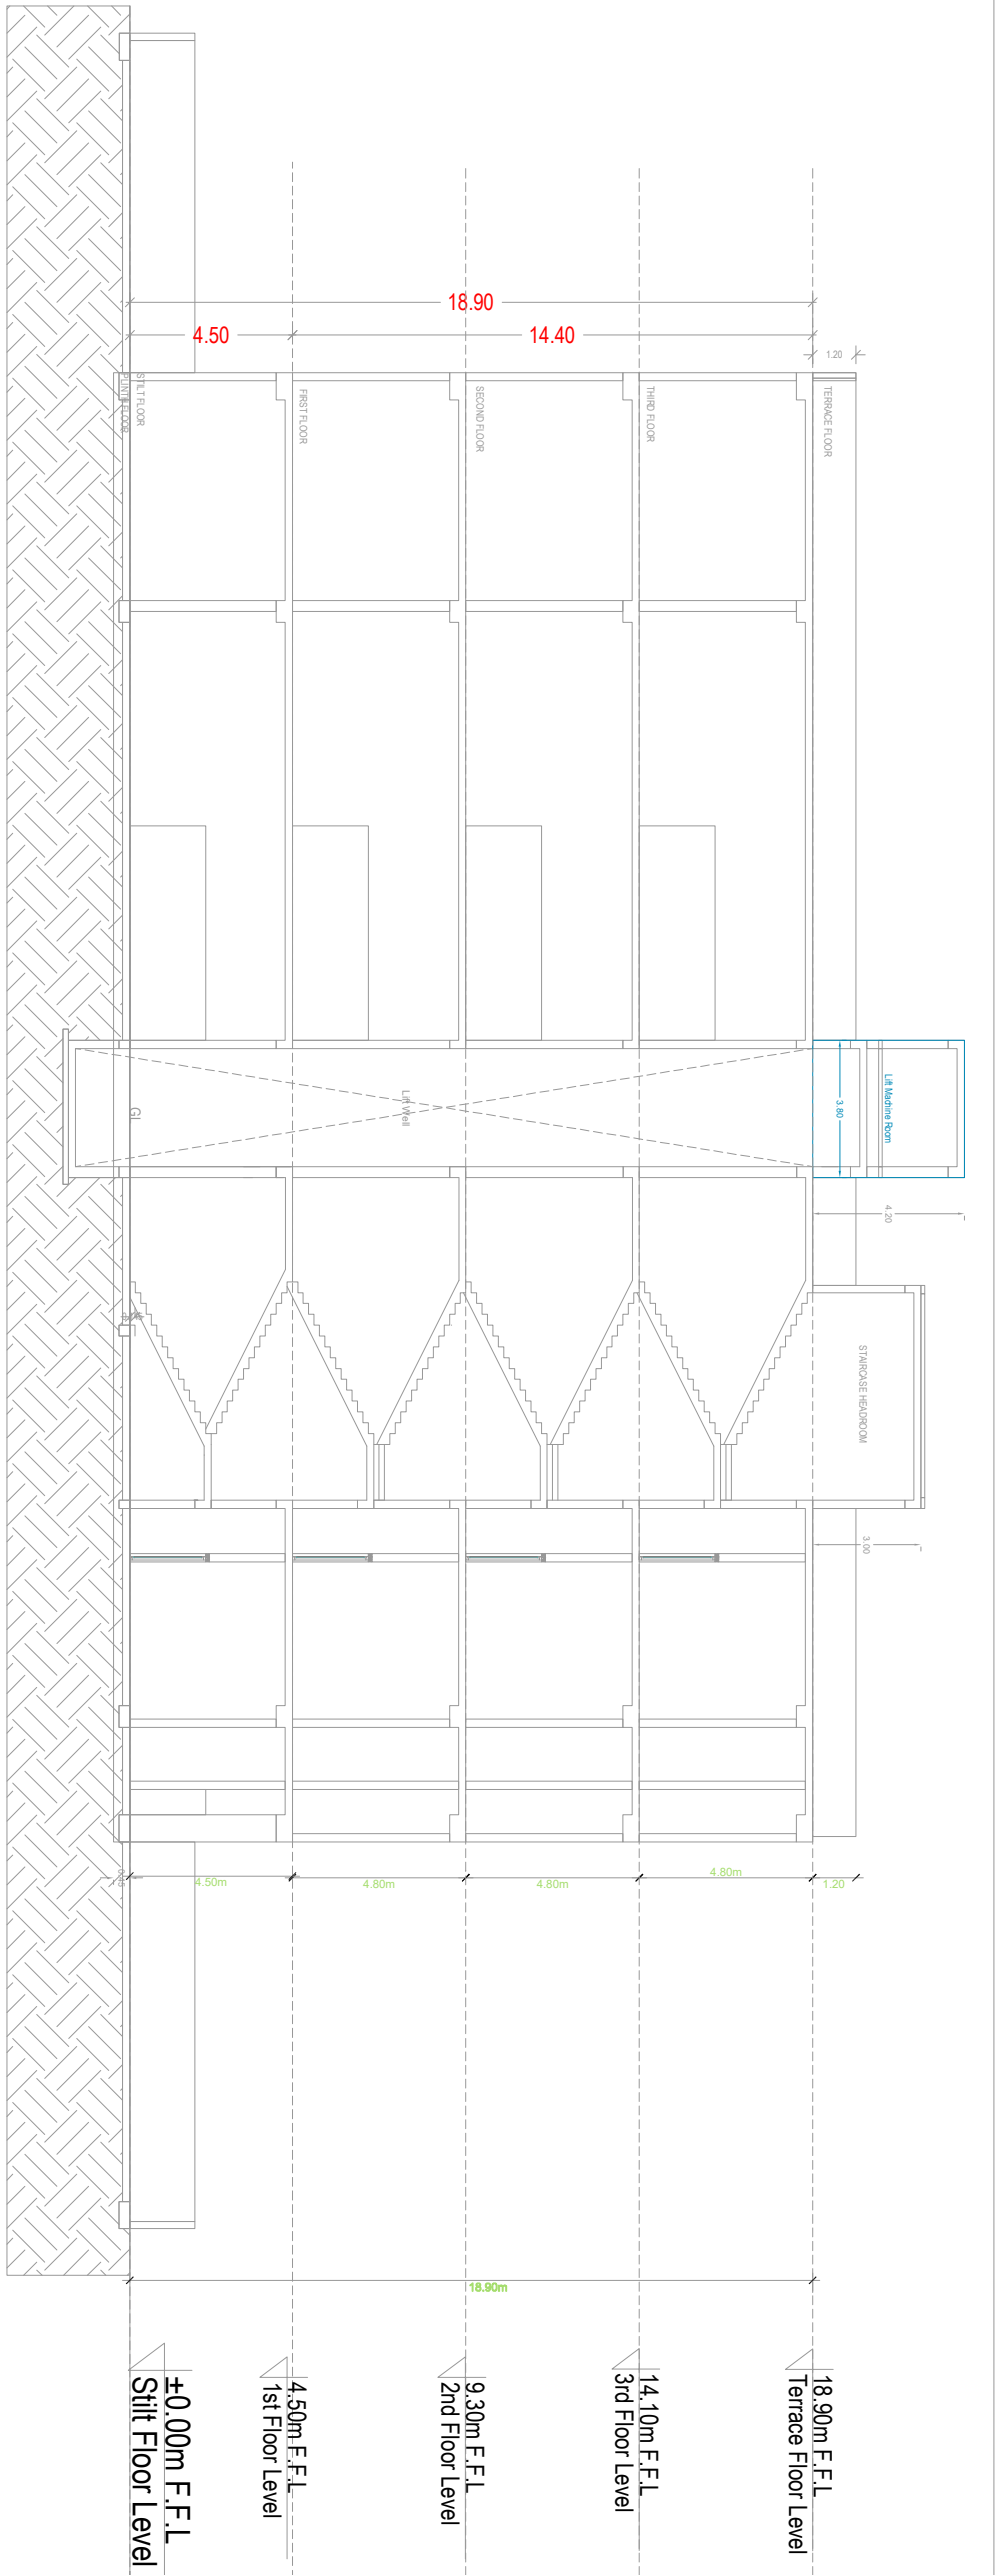

Section-YY

Scale : 1:100

OFFICE USE:

Office
Stamp



File No. :
Permit No. :
DATE :
DATE :

PLAN SHOWING INDUSTRIAL BUILDINGS IN
PLOT NO.1 SHAPOORJI PALLOJIBOTEC
PARK PHASE-I, BEARING SY Nos.234 & 235,
TURKAPALLY VILLAGE, SHAMIRPET MANDAL,
MEDCHAL WALKAIGRI DISTT, TELANGANA.


BELONGING TO
G.V.DISCOVERY CENTERS PVT.LTD.,
REPRESENTED BY ITS DIRECTOR
Shri. Soham Modi S/o. Late Shri. Suresh Modi

AREA DETAILS.

Building C: (CHEMICAL STORE)	
Ground Floor Area	: 88.00 Sq.Mtrs
1st Floor Area	: 88.00 Sq.Mtrs
2nd Floor Area	: 88.00 Sq.Mtrs
Total Area	: 264.00 Sq.Mtrs

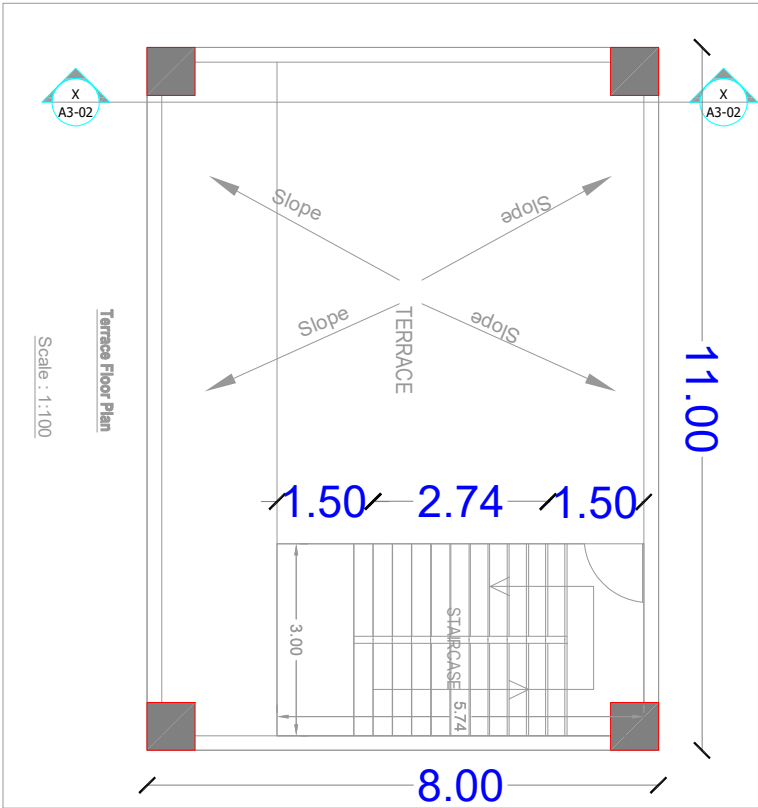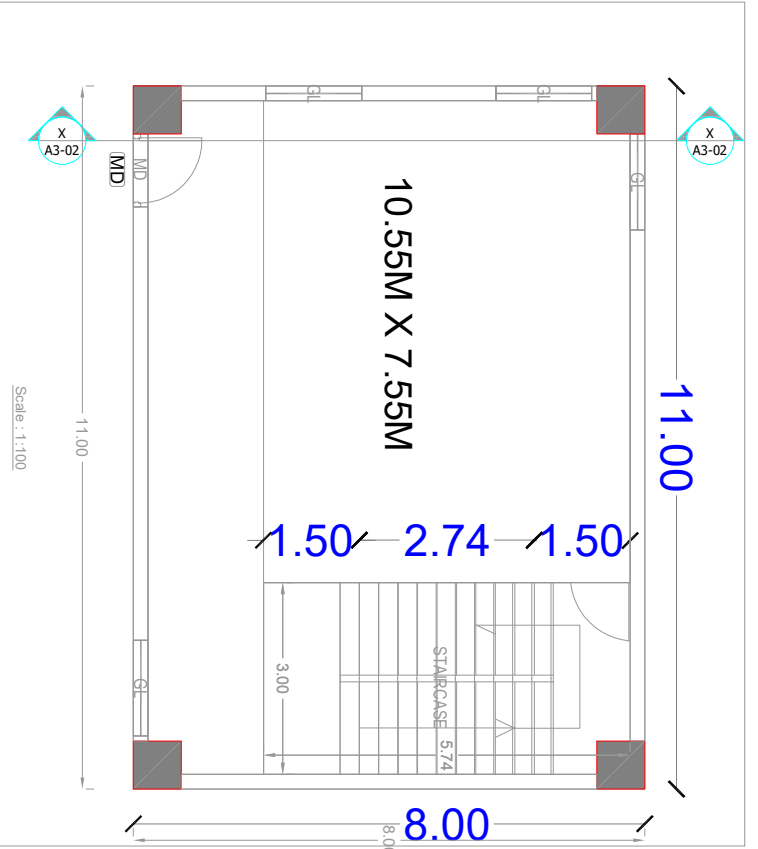

Chemical Store Ground, First & Second Floor plan

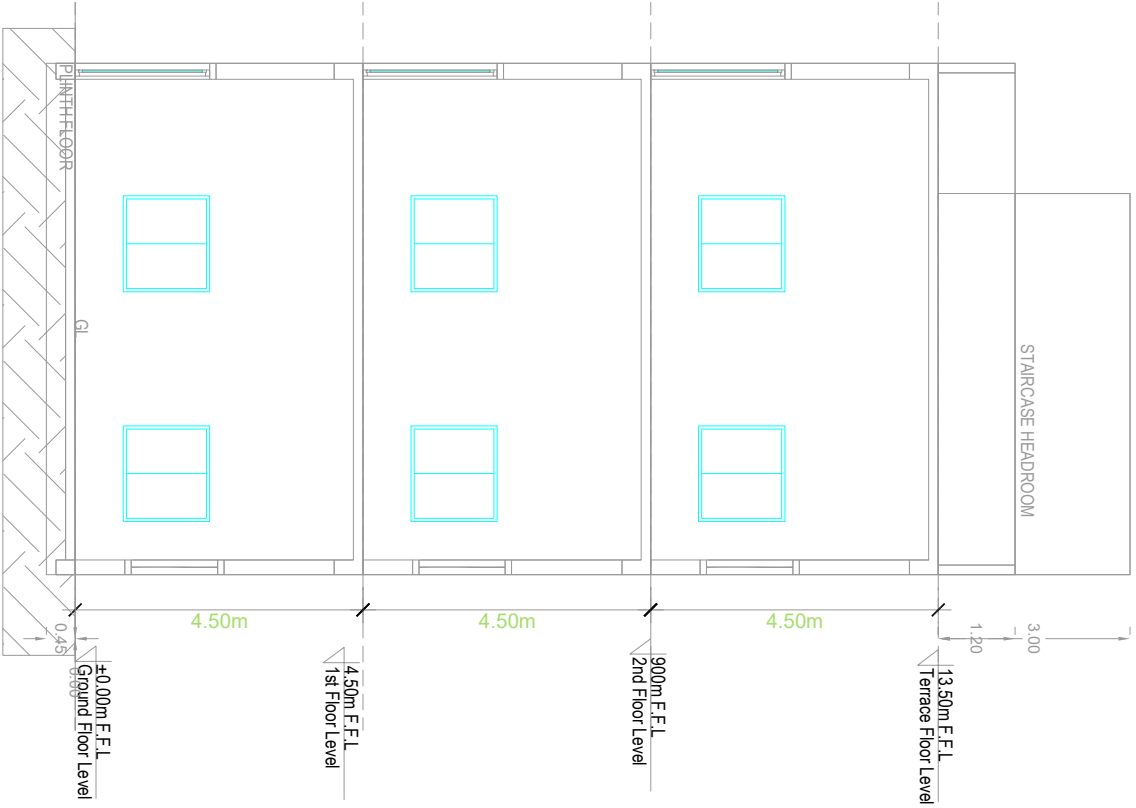

Section -XX

Scale : 1:100

CONCRETE

- 1) The concrete shall be of grade M20 and shall be cast in situ.
- 2) The concrete shall be of grade M20 and shall be cast in situ.
NOTE:-

As Per GO. G.O.Ms.No.168, Dated 07.04.2012.

SPECIFICATIONS

FOUNDATION	RCC FOOTING & CIPED
BASEMENT	R.C.S IN GABRIEL MORTAR
ROOF STRUCTURE	BRICK WALLS
BEAM SLAB, LABS, ST CASE ETC.	RCC
PLASTERING	GABRIEL MORTAR
DOORS & WINDOWS	C/TWOOD FRAME & Shutters

OPENINGS

SDR	2.40 X 2.10	UPVC
MD	1.10 X 2.10	Wood
D1	0.85 X 2.10	Wood
D2	0.80 X 2.10	Wood
W5	1.80 X 1.30	Wood
W6	1.20 X 1.30	Wood
W7	1.20 X 1.30	Wood
REFERENCE

SCALE : 1 : 100.



PROPOSED	EXISTING
TO BE DEMOLISHED	TO BE DEMOLISHED
MORTGAGE AREA	MORTGAGE AREA
ALL DIMENSIONS ARE IN METRES	ALL DIMENSIONS ARE IN METRES

SIGNATURE OF THE OWNER.

SIGNATURE OF THE ARCHITECT.

(Sign no)

SIGNATURE OF THE STRUCTURAL ENGINEER.

(Sign no)

SIGNATURE OF THE ARCHITECT.

(Sign no)

OFFICE USE:

SCALE

Fig No. DATE

Permit No. DATE

PLAN SHOWING INDUSTRIAL BUILDINGS IN
PLOT NO.1 SHAPPOORU PALLOOJAI BIOTECH
PARK PHASE-I, BEARING SY. Nos.234 & 235,
TURKAPALLY VILLAGE, SHAMIREPET MANDAL,
MEDCHAL MALAKAJIRI DIST., TELANGANA.

BELONGING TO

G. VISCOVERY CENTERS PVT.LTD,
REPRESENTED BY ITS DIRECTOR
SHI Sachin Modi S/o Late SHI Sahish Modi

AREA DETAILS.

Building B. (SOLVENT STORE)

Ground Floor Area : 89.38 Sq.Mtrs

1. Name :- As Per GO. G.O.Ms.No.188, Dated 07.04.2012.

SPECIFICATIONS

FOUNDATION : R.C.C. FOOTINGS & COLUMNS
SUPERSTRUCTURE : R.C.S. IN GEMENT MORTAR
BRICK WALLS & COLU.MN.
BEAM & SLAB : R.C.C.
ST. CASE ETC.: R.C.C.
FLOORING : GEMENT MORTAR
DOORS & WINDOWS : C.T. WOOD FRAME & Shutters

OPENINGS

SD8	: Door/Window	: 2.40 x 2.10	: UPVC
MD	: Main Door	: 1.10 x 2.10	: Wood
D1	: Door	: 0.95 x 2.10	: Wood
D2	: Door	: 0.80 x 2.10	: Wood
WB	: Window	: 1.80 x 1.30	: Wood
WS	: Window	: 1.20 x 1.30	: Wood
W4	: Window	: 1.20 x 0.50	: Wood
V2	: Vent Window	: 0.10 x 0.75	: Wood



NORTH

SCALE :- 1 : 100

PROPOSED

EXISTING

TO BE DISMANTLED

MORTGAGE AREA

ALL DIMENSIONS ARE IN METRES

SIGNATURE OF THE OWNER:

SIGNATURE OF THE BUILDERS


(Sign no)

SIGNATURE OF THE STRUCTURAL ENGINEER


(Sign no)

SIGNATURE OF THE ARCHITECT


(Sign no)

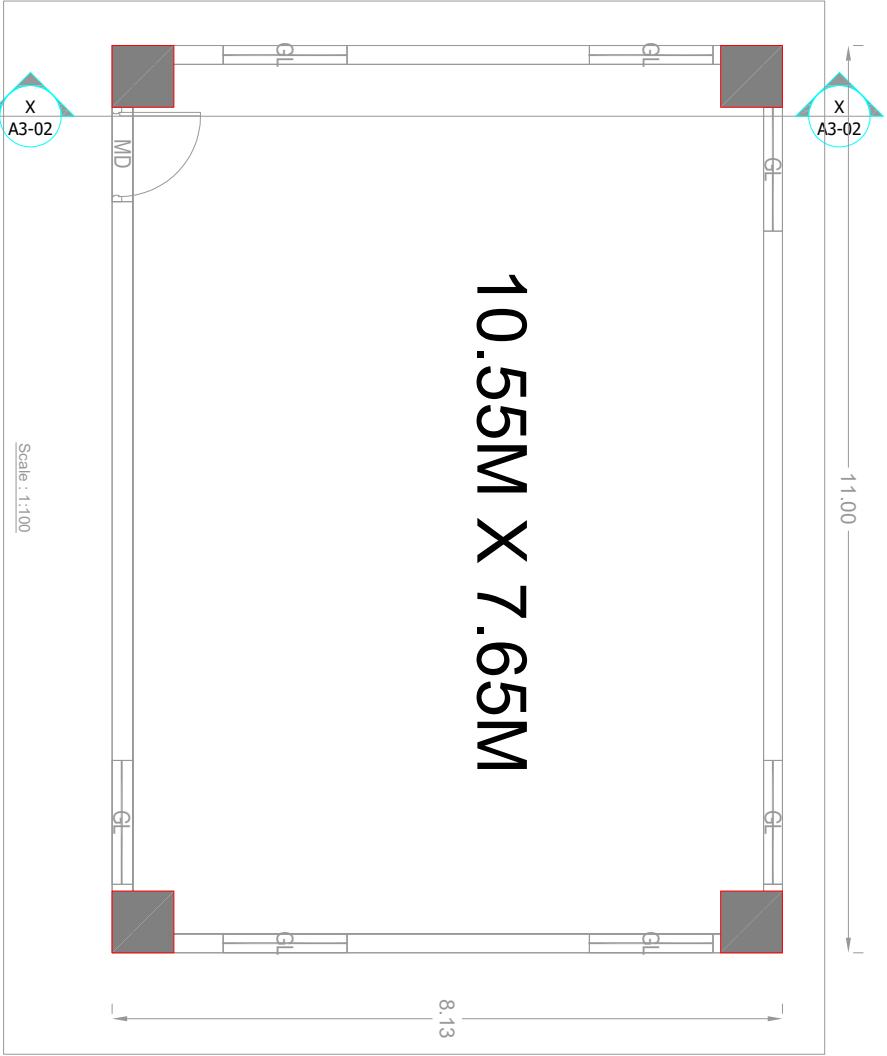

Solvent Store Ground floor plan

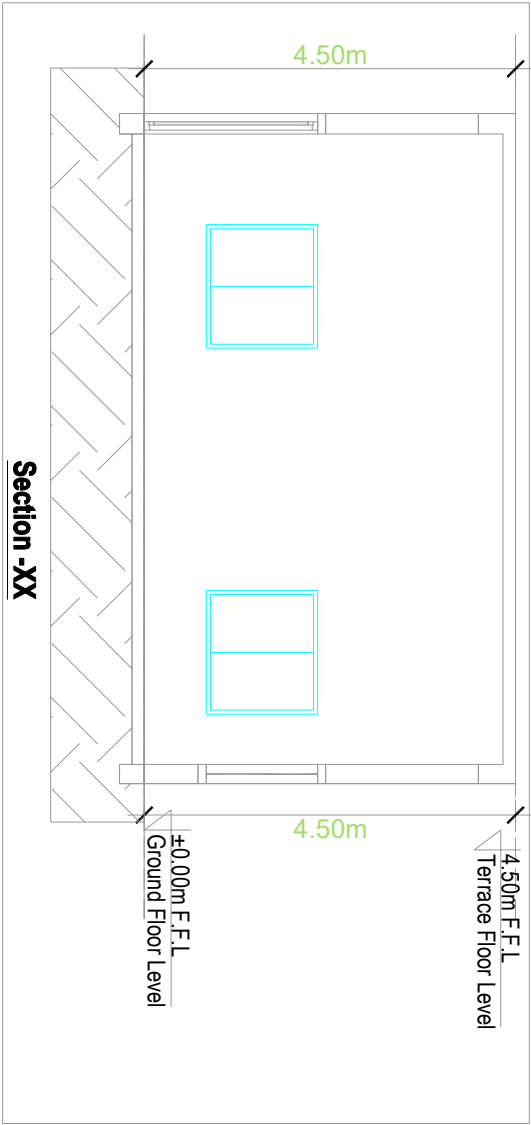

Section -XX

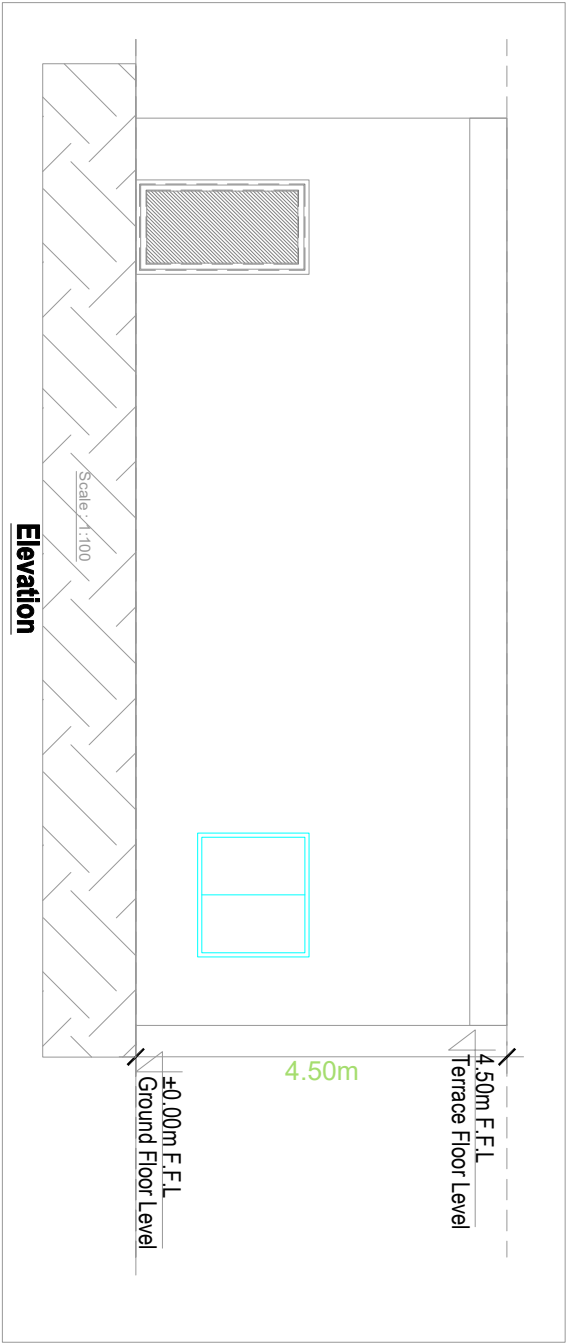

Elevation

PLAN SHOWING INDUSTRIAL BUILDINGS IN PLOT NO.1 SHAROKH PALLONI BIOTECH PARK PHASE-I, BEARING SY NOS.234 & 235, TURKAPALLY VILLAGE, SHAMIRPET MANDAL, MEDCHAL MALKAJGIRI DIST. TELANGANA.

BELONGING TO

G.V.DISCOVERY CENTERS PVT.LTD.
REPRESENTED BY ITS DIRECTOR
Smt Soham Modi S/o Late Shri Satish Modi

AREA DETAILS

As per Document Site Area : 9105.13 Sq.Mtrs
Less: Effacing Under Road Widening : 429.15 Sq.Mtrs
Net Area For Proposed Constin : 8675.98 Sq.Mtrs

Building A : (MAIN BUILDING:119 & 191)

STILL T Floor Area : 3253.20 Sq.Mtrs
1st Floor Area : 3964.36 Sq.Mtrs
2nd Floor Area : 3964.36 Sq.Mtrs
3rd Floor Area : 3964.36 Sq.Mtrs
Total Area : 15116.28 Sq.Mtrs

Building B : (SOLVENT STORE)

Ground Floor Area : 69.38 Sq.Mtrs

Building C : (CHEMICAL STORE)

Ground Floor Area : 88.00 Sq.Mtrs
1st Floor Area : 88.00 Sq.Mtrs
2nd Floor Area : 88.00 Sq.Mtrs
Total Area : 264.00 Sq.Mtrs

Grand Total Area : 15216.46 Sq.Mtrs

Required Parking Area (22%) : 2867.62 Sq.Mtrs
Proposed parking Area on Still Floor of Building A(Main Buidg):26.63%) : 3253.20 Sq.mtrs

As Per CO. G.O.Ms.No.188, Dated:07.04.2012.

SPECIFICATIONS

FOUNDATION : R.C.C FOOTING & C.C BED
BASEMENT : C.R.S IN GEMENT MORTAR
BREWERY FLOURE : R.C.C
BEAMS & SLAB : R.C.C
PARTITION WALLS : R.C.C
ST. CASE ETC : GEMENT MORTAR
DOORS & WINDOWS : C.T WOOD FRAME & Slashes

OPENINGS

SNB : 2.40 x 2.10 L.P.C
MD : 1.10 x 2.10 Wood
D1 : Door 0.85 x 2.10 Wood
D2 : Door 0.85 x 2.10 Wood
D3 : Door 0.85 x 2.10 Wood
W4 : Window 1.80 x 1.30 Wood
W5 : Window 1.20 x 1.30 Wood
W6 : Window 1.20 x 0.90 Wood
V2 : Ventilator 0.60 x 0.75 Wood

SCALE : > 1:100.




PROPOSED EXISTING TO BE DISMANTLED MORTGAGE AREA
ALL DIMENSIONS ARE IN METRES

SIGNATURE OF THE OWNER

SIGNATURE OF THE BUILDER
(Regd no)

SIGNATURE OF THE STRUCTURE ENGINEER
(Regd no)


SIGNATURE OF THE ARCHITECT
(Regd no)

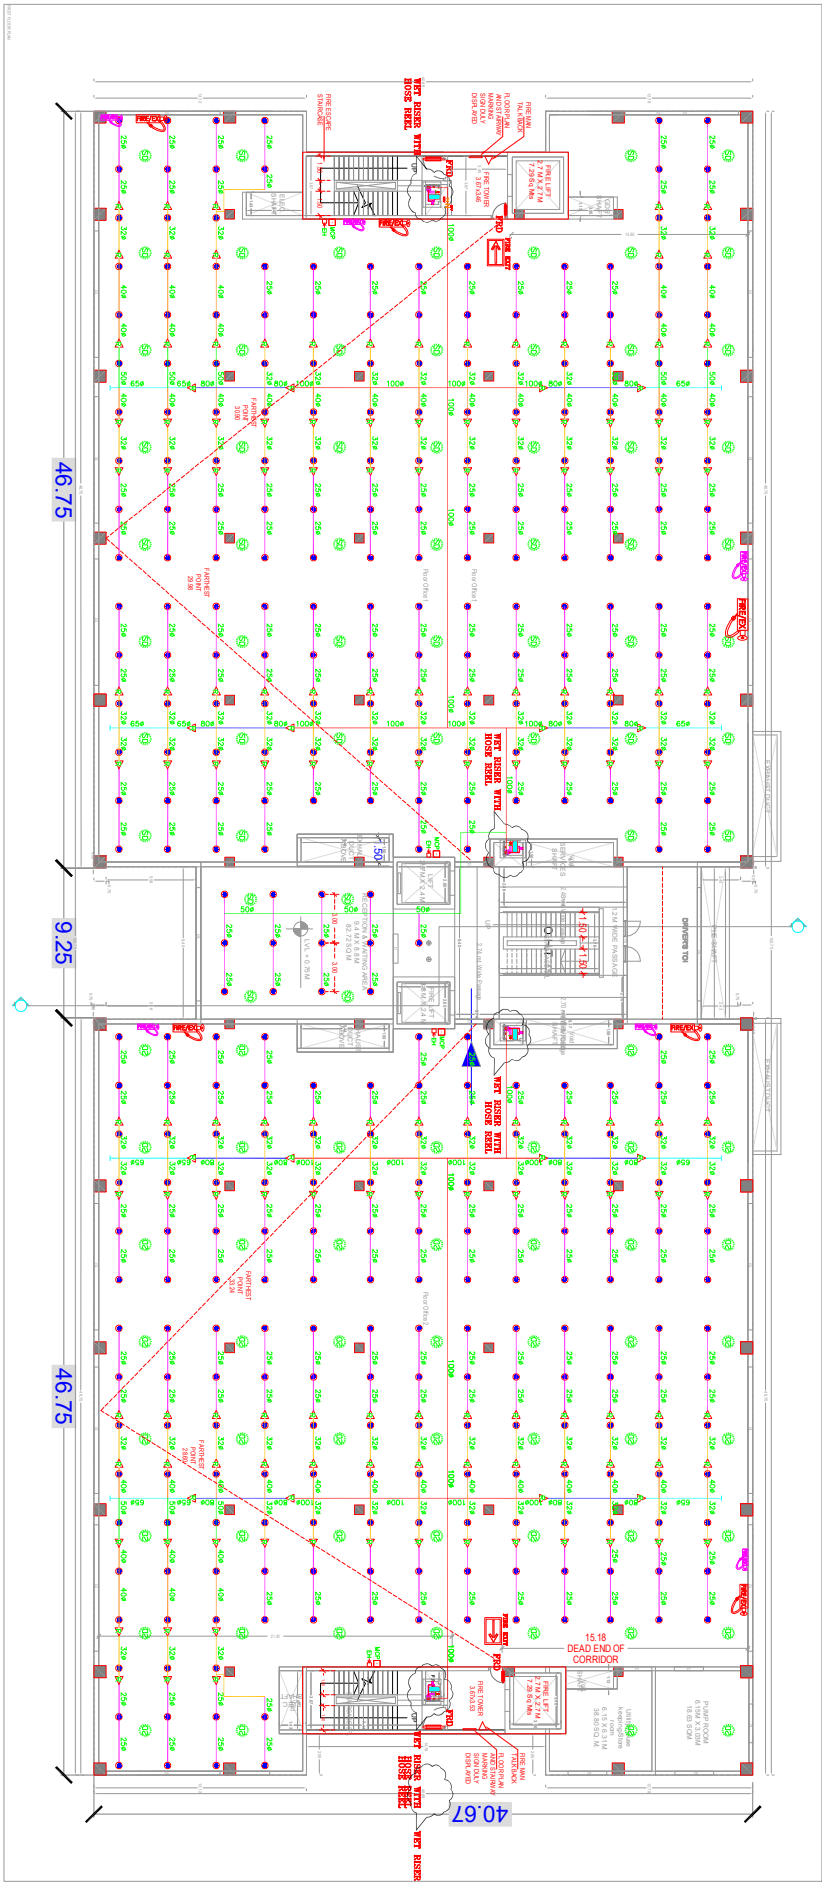

Building A : (MAIN BUILDING:119&191)


First,Second & Third Floor Plan

Scale : 1:100

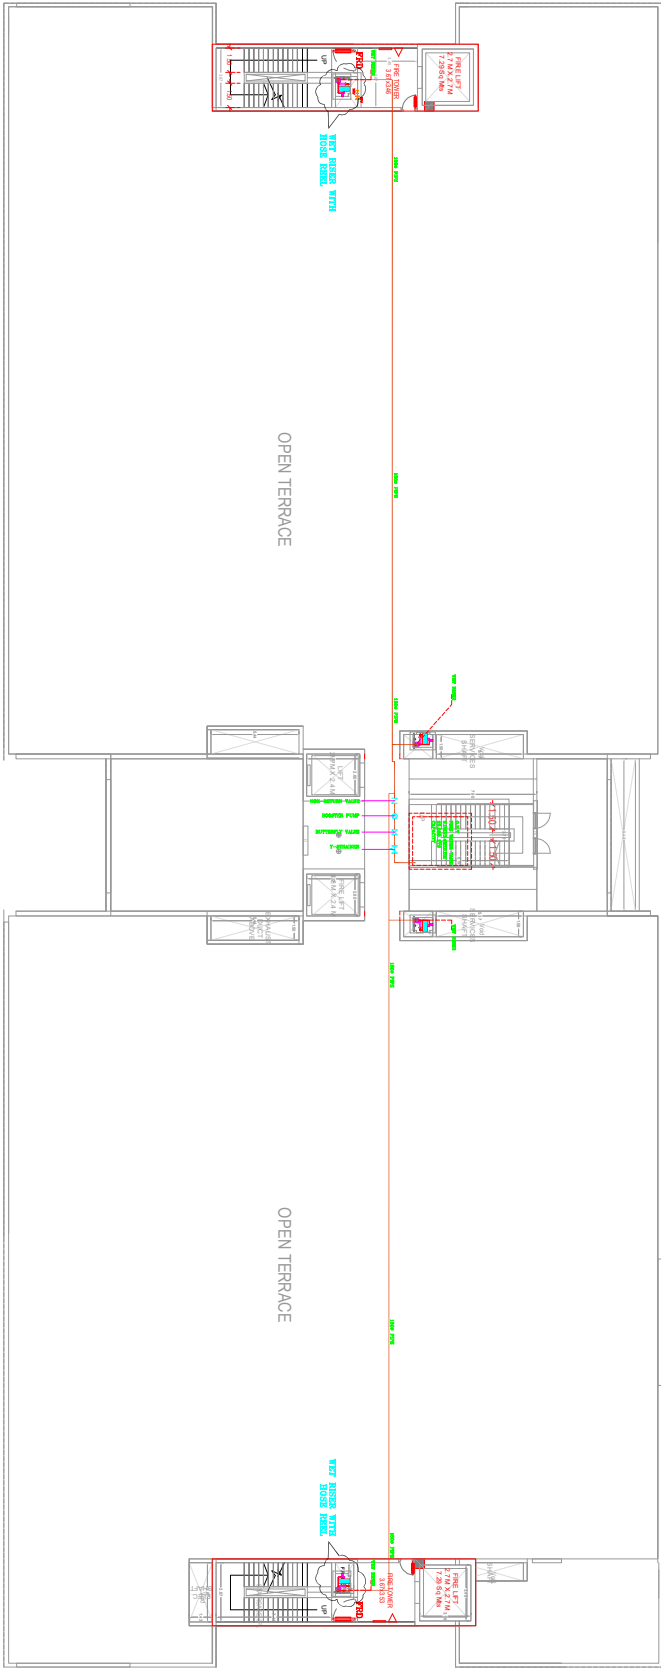

TERRACE FLOOR

PLAN SHOWING INDUSTRIAL BUILDINGS IN PLOT NO.1 SHAPOORI PALLOU BIOTECH PARK PHASE-1 BEARING SY Nos 234 & 235, TURKAPALLY VILLAGE, SHAMRPET MANDAL, MEDICAL ALKAJIGRI DIST, TELANGANA. BELONGING TO G.V.DISCOVERY CENTERS PVT.LTD. REPRESENTED BY ITS DIRECTOR SHI Sathish Modi S/o Late Shi Sathish Modi	
AREA DETAILS.	
Slit floor parking Area	: 3253.20 Sqmts
SPECIFICATIONS	
FOUNDATION	R.C.C FOOTING & C.C.SLAB
SUPERSTRUCTURE	R.C.C FRAME WORK & BRICK WALLS COLUMN, BRICK SILLAS
STOKEASE ETC.	R.C.C
DOORS & WINDOWS	CEMENT MASTER VERIFIED TILES C.T WOOD FRAME & Shutters
OPENINGS	
SDB :	2.40 x 2.10 UPVC
MD :	1.10 x 2.10 Wood
D2 :	0.80 x 2.10 Wood
D2V :	0.80 x 2.10 Wood
W6 :	1.20 x 1.30 Wood
W4 :	1.20 x 0.90 Wood
V2 :	0.90 x 0.70 Wood
REFERENCE	
SCALE :- 1 : 100.	
PROPOSED EXISTING TO BE DISMANTLED MORTGAGE AREA	
ALL DIMENSIONS ARE IN METRES	
SIGNATURE OF THE OWNER	
SIGNATURE OF THE BUILDER	
SIGNATURE OF THE STRUCTURAL ENGINEER	
SIGNATURE OF THE ARCHITECT	

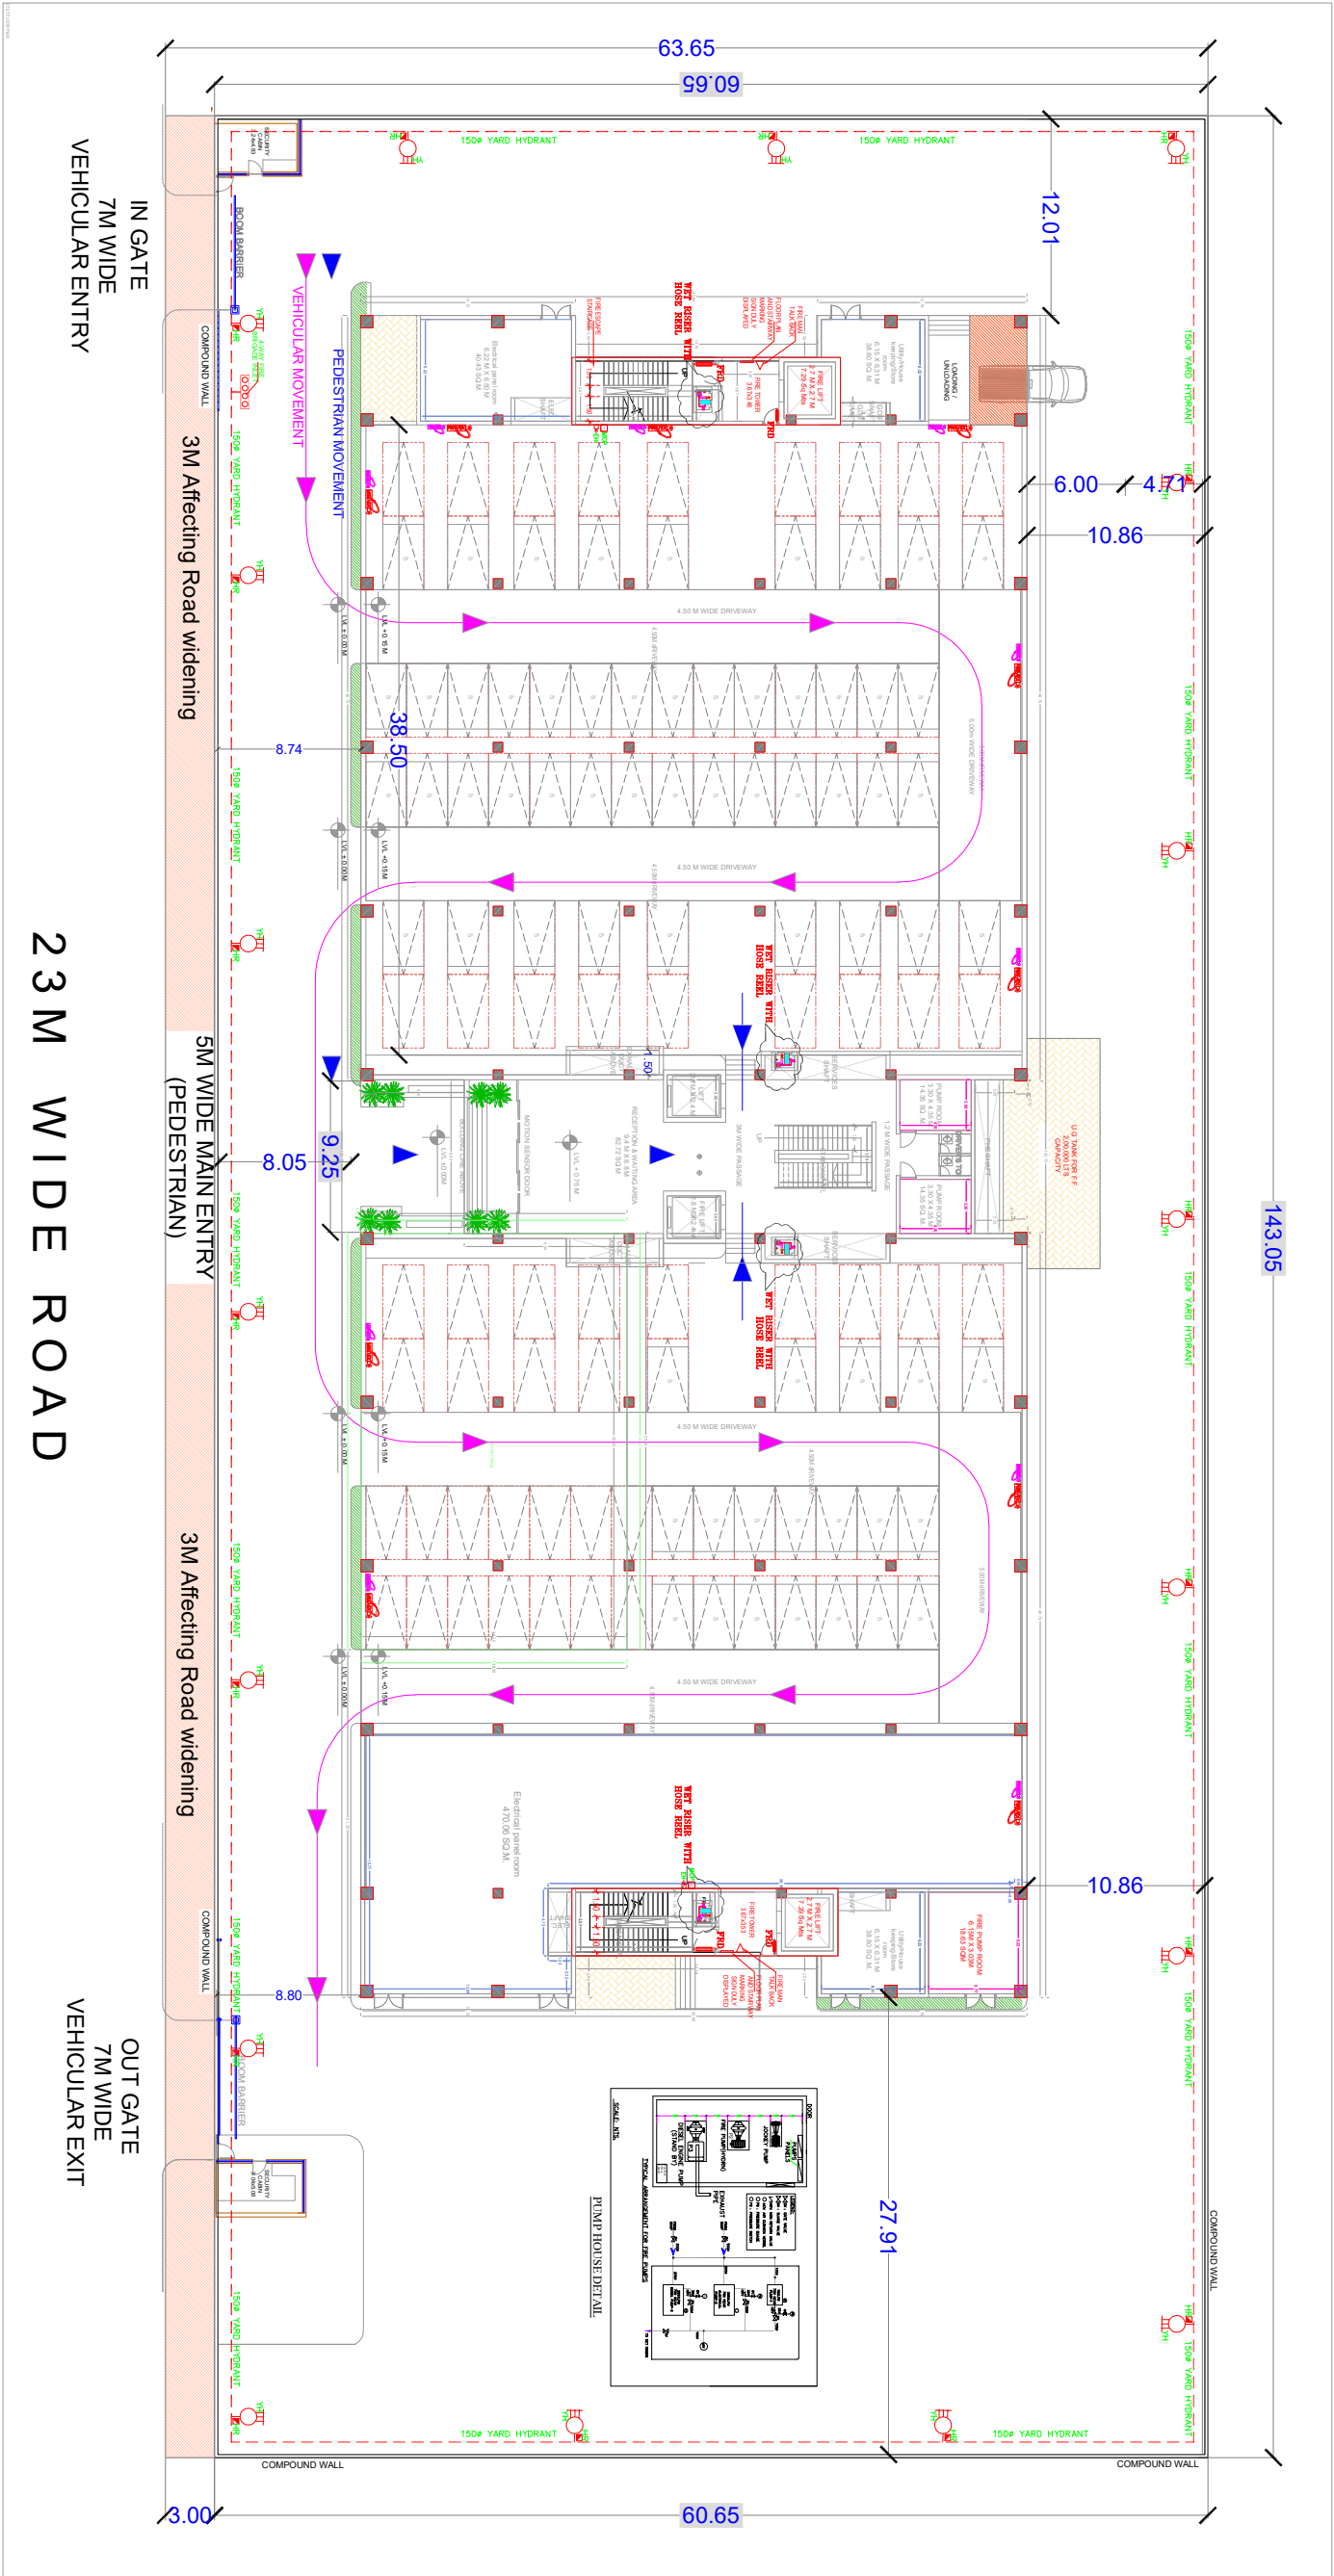

Stilt Floor Plan

23 M WIDE ROAD

IN GATE
7M WIDE
VEHICULAR ENTRY

OUT GATE
7M WIDE
VEHICULAR EXIT