


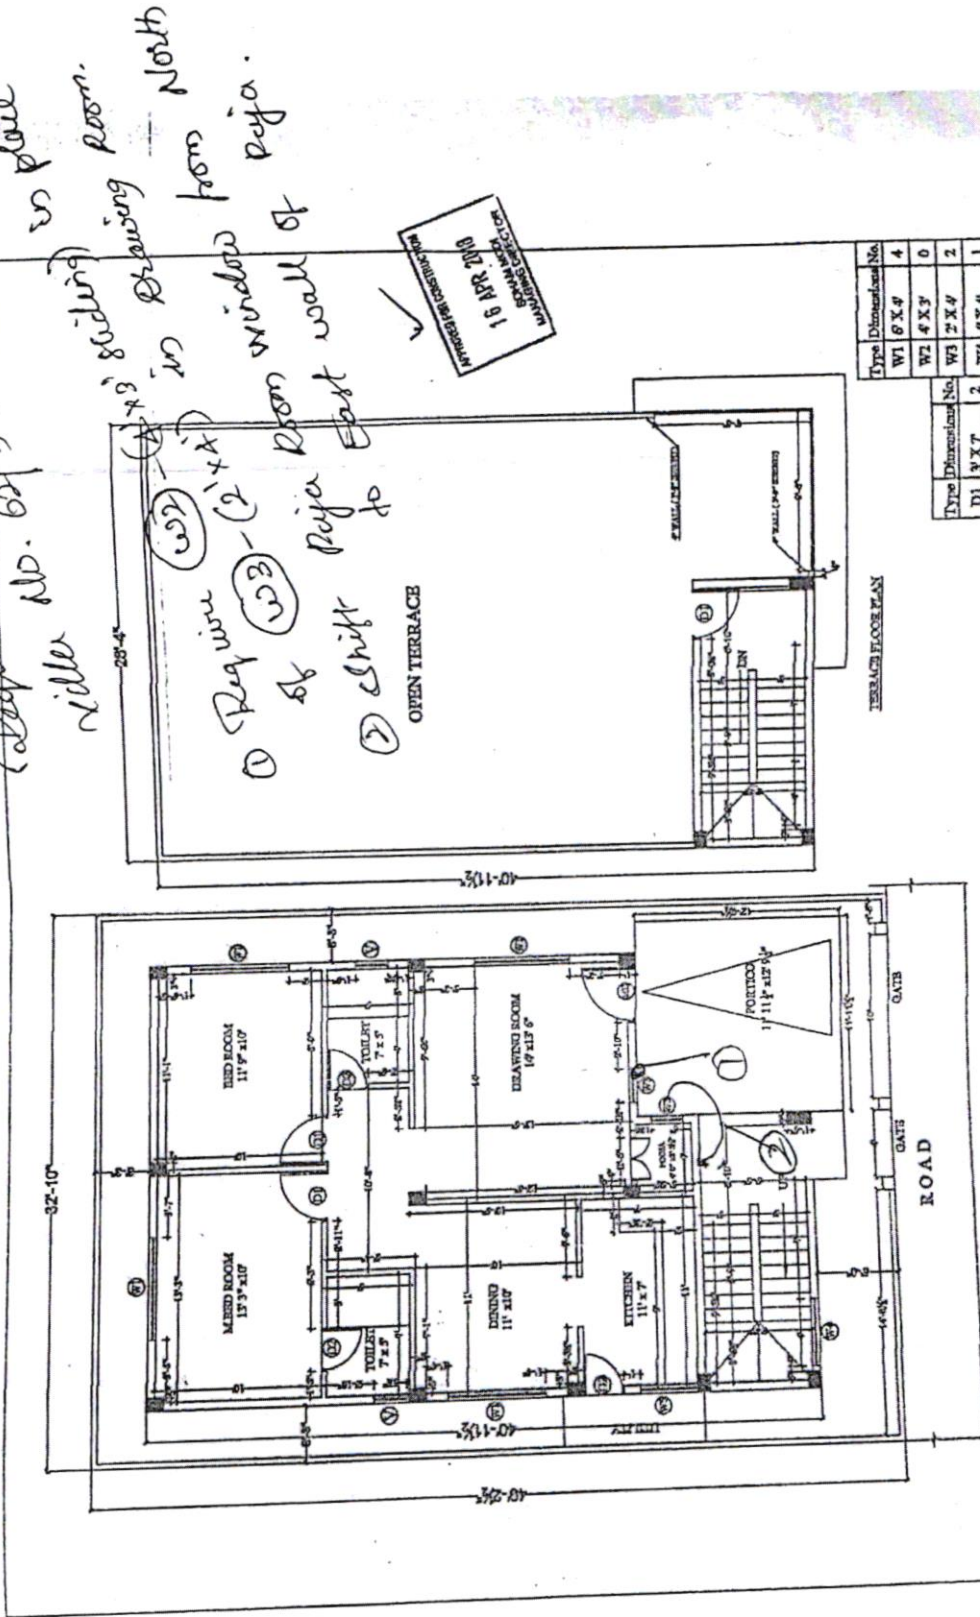

GROUND FLOOR PLAN

TERRACE FLOOR PLAN

Villa No. 55



Description		Owner & Developer :	
MIRYALGUDA : TYPE - A1 (SIMPLEX)		Modi Properties Pvt. Ltd.	
WORKING DRAWINGS - SHOWING RAILING POSITION		Project Name & Phase :	
		AVR Gubmhar Homes	

Date :	13/04/2018	Prepared By :	Modi Properties Pvt. Ltd.
Approved By :	Bohann Modi	Phone:	+91-40-66335551

Type	Dimensions No.	Type	Dimensions No.
D1	3' X 7'	W1	6' X 4'
D2	2'6" X 7'	W2	4' X 3'
D3	2'6" X 7'	W3	2' X 4'
D4	3'6" X 7'	W4	4' X 4'
D5	3'6" X 7'	W5	3'6" X 3'
D6	3'6" X 7'	W6	2' X 2'

16/4/2018

Revised as per this drawing

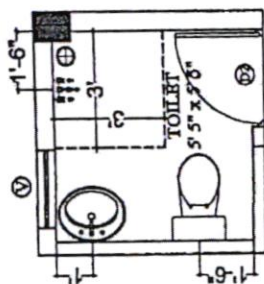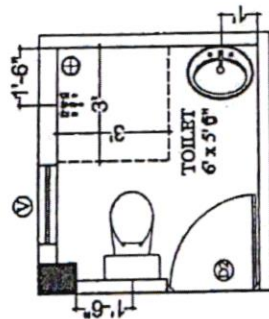


APPROVED BY
14 AUG 2019
SUHAM MUJJI
MANAGING DIRECTOR

Villa NO. 56 (A1-23412)

Description	Direction	Owners & Developers:	Date:	13/08/2019	Promoted by
VILLA NO.S 62, 63 & 64 : BATHROOM DETAILS	N	Modi Properties Pvt Ltd. Project Name & Phase : AVR GULMOHAR HOMES	Prepared By : Approved By : Scale :	Soham Modi N.T.S	Modi Properties Pvt. Ltd. Phone:+91-40-66335551

14/10/19

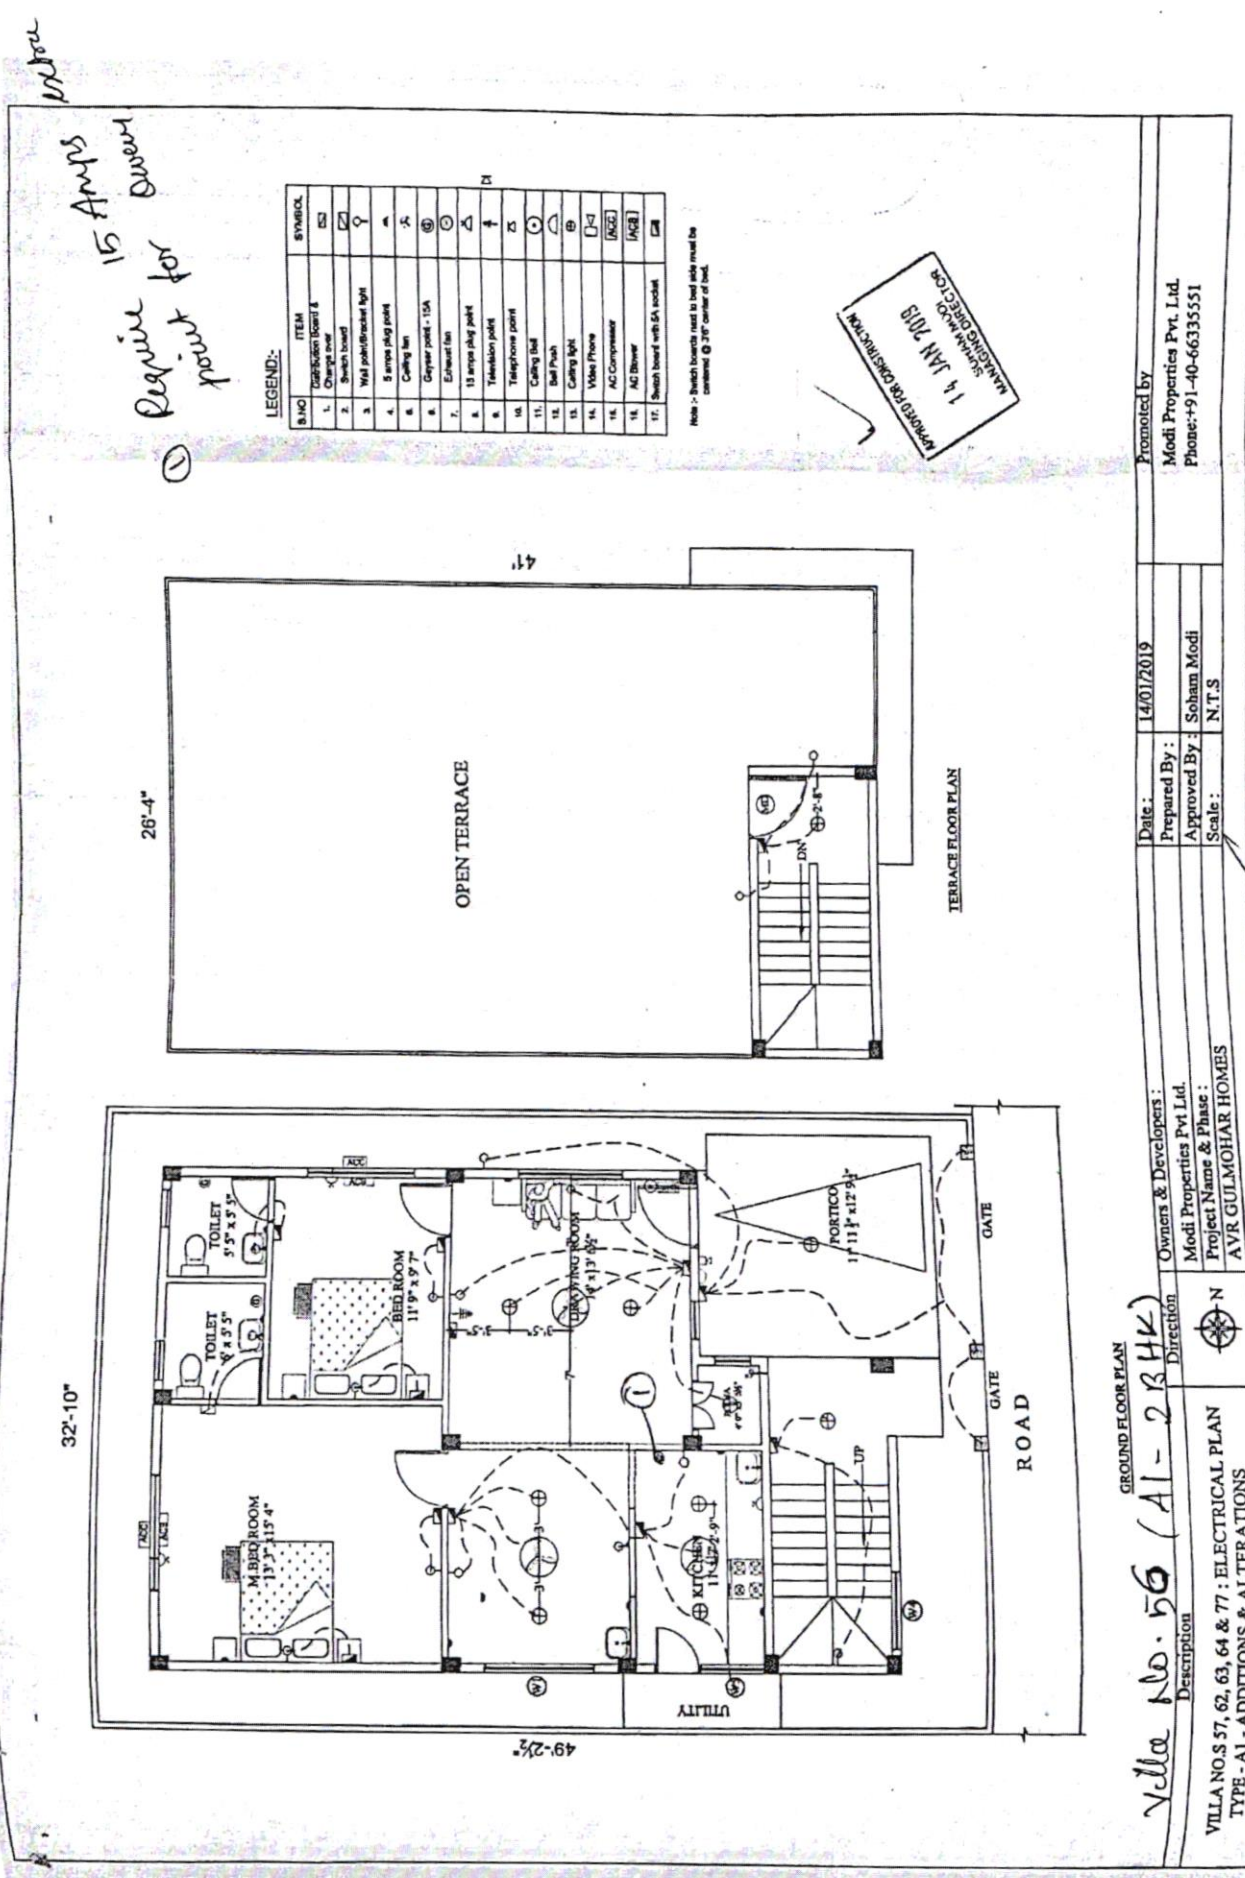

15 Amps
 Require for power

14 JAN 2019
 SUPPLY MODI
 WARNING: OPERATING

Date: 14/01/2019
 Prepared By: Soham Modi
 Approved By: N.T.S.
 Scale: N.T.S.

Owners & Developers:
 Modi Properties Pvt. Ltd.
 Project Name & Phase:
 AVR GULMOHAR HOMES

Direction: N

Modi Properties Pvt. Ltd.
 Phone: +91-40-66335551

Handwritten signature/initials