




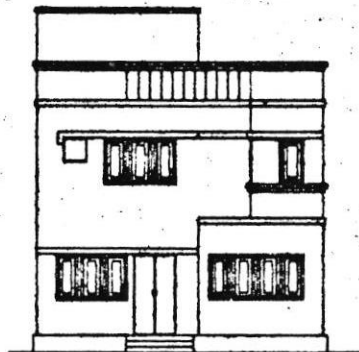


ELEVATION

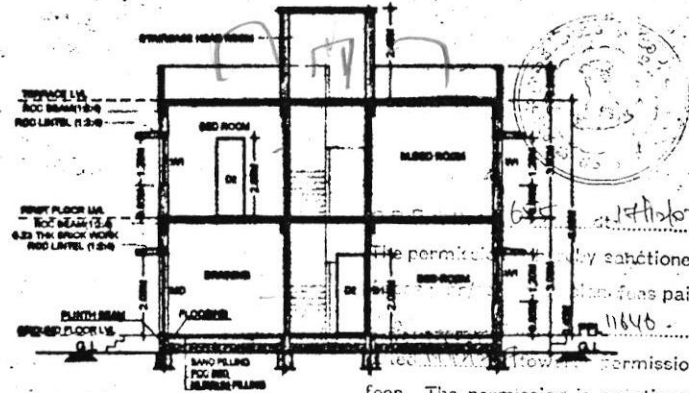


SECTION X-X

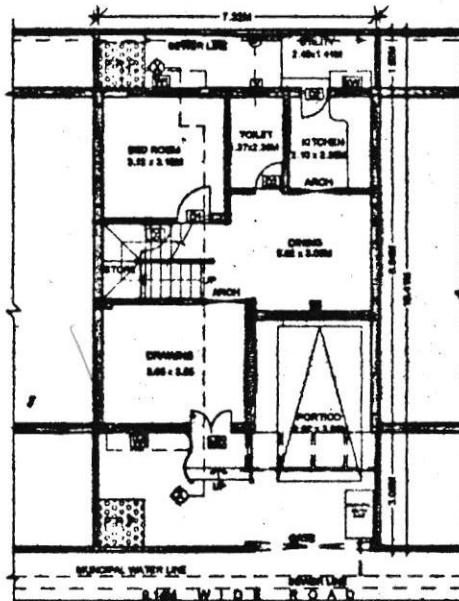

GROUND FLOOR PLAN

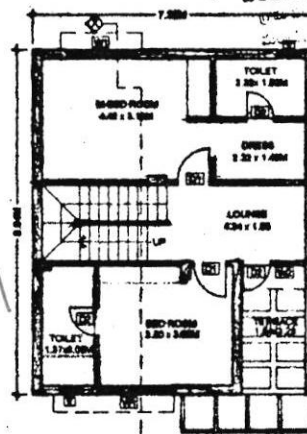


FIRST FLOOR PLAN

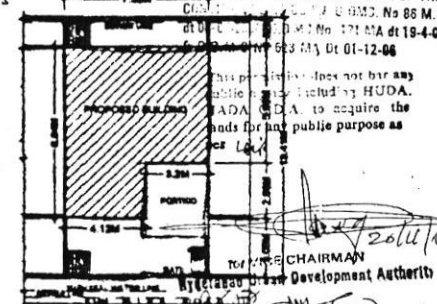

SITE PLAN

Technical approval is here by forwarded to the Municipality / Local body for final sanction under section 14 (3) of the Andhra Pradesh Urban Areas (Development) Act, 1973 Subject to the conditions mentioned in per plan/ as per Correlated plan and letter

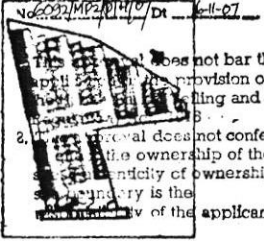

The local authority shall ensure Urban land use clearance and site under reference is in a clear, and should compulsorily follow the Government instructions vide Memo No: 1933/11/97, dt: 18-0-97 before sanctioning and releasing these technically approved building plans.

THE APPLICANT SHALL COMPLY THE

FOR MODE & MODI CONSTRUCTIONS

FOR MODE & MODI CONSTRUCTIONS

FOR MODE & MODI CONSTRUCTIONS

FOR MODE & MODI CONSTRUCTIONS

PLAN SHOWING THE PROPOSED GROUP HOUSING SCHEME IN SY. NO: 128, 129, 132, 133, 134, 135 & 136 OF RAMPALLY VILLAGE, KESARA MANDAL, R.R. DISTRICT.

BELONGING TO: MR. MODI & MODI CONSTRUCTIONS, REPRESENTED BY ITS MANAGING PARTNER, SRILAKSHMI MODI & SRILAKSHMI MODI

SPECIFICATIONS	
FOUNDATIONS	ONE IN EACH 1:1.5:3
COLUMNS, BEAMS AND ROOF SLAB	ROD M20 GRADE
SUPER STRUCTURE	BRICK IN CM 1:6
DOORS	CT WOOD
WINDOWS	ALUMINIUM WINDOWS
FLOORING	CERAMIC TILES
PLASTERING	PLASTERING WITH CM

REFERENCES	NORTH
PROPOSED	
EXISTING	
TO BE DISMANTLED	

SCHEDULE OF OPENINGS	
DOORS	WINDOWS
MD - 1.05 X 2.05M	W - 2.40 X 1.30M
DA - 0.90 X 2.05M	W - 1.80 X 1.30M
DR - 0.75 X 2.05M	W - 0.60 X 1.30M
VENTILATORS	
V - 0.60 X 0.90M	

AREA STATEMENT	
TOTAL PLOT AREA	88.16 Sqm. (or) 117.41 aqd.
GULF-BUILT-UP AREA	66.92 Sqm. (EXCLUDED PORTICO)
F.F. BUILT-UP AREA	56.91 Sqm.
TOTAL BUILT-UP AREA	122.63 Sqm.

NOTE: ALL DIMENSIONS ARE IN METERS
ALL AREAS ARE IN SQM

OWNER'S SIGNATURE:
FOR MODE & MODI CONSTRUCTIONS

SRILAKSHMI MODI
MANAGING PARTNER

ARCHITECT SIGNATURE:
R. K. K. K.

PRASAD ASSOCIATES
PRASAD ASSOCIATES
MCH LICENCE No. 1006
COUNCIL OF ARCHITECTURE
Regn. No: CA/92/1499A
27740550, 27740214

SCALE: 1:100
SHEET NO: 8 OF 10
CONSULTANTS:
PRASAD ASSOCIATES
ANGLO-INDIAN BUILDING
8/10, 1st FLOOR, G.B. ENCLAVE,
TIRUMALAI MAIN ROAD,
SECUNDERABAD - 500015, INDIA.
Tel: 050-27740550, 27740214
Fax: +91-46-27740214
e-mail: info@prasadassociates.com

TYPE-C (28NO'S)
EAST FACING (ROW HOUSE)
7.32X13.41M