

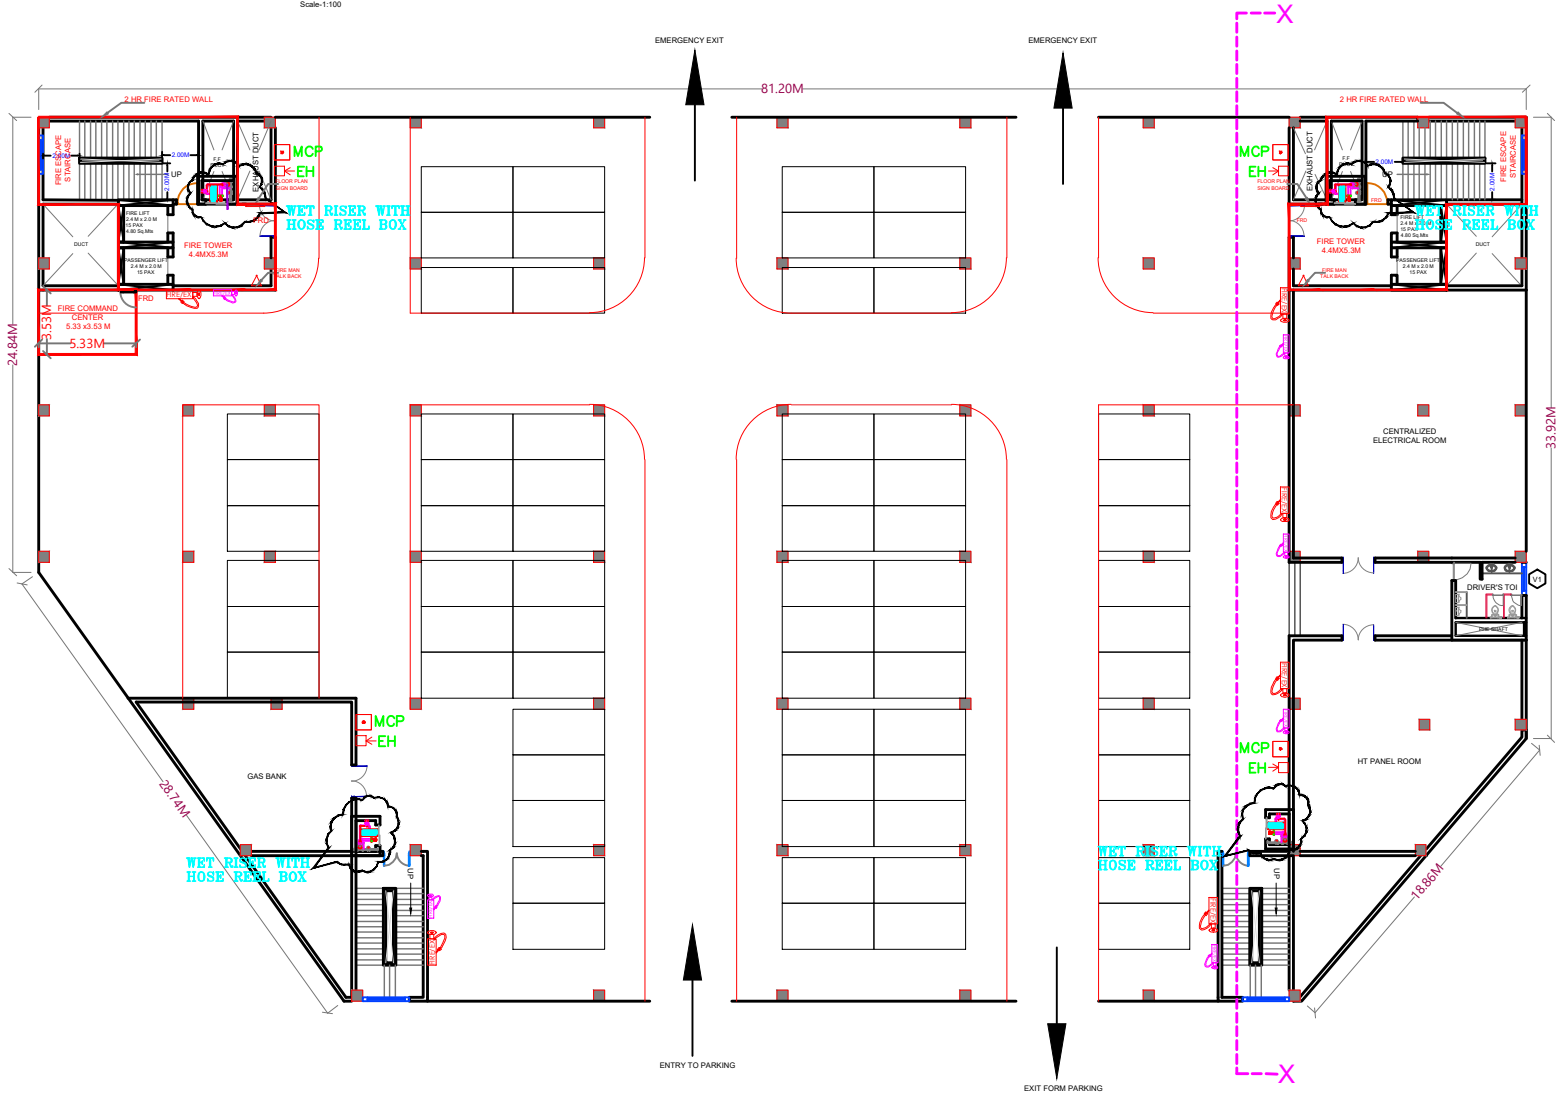
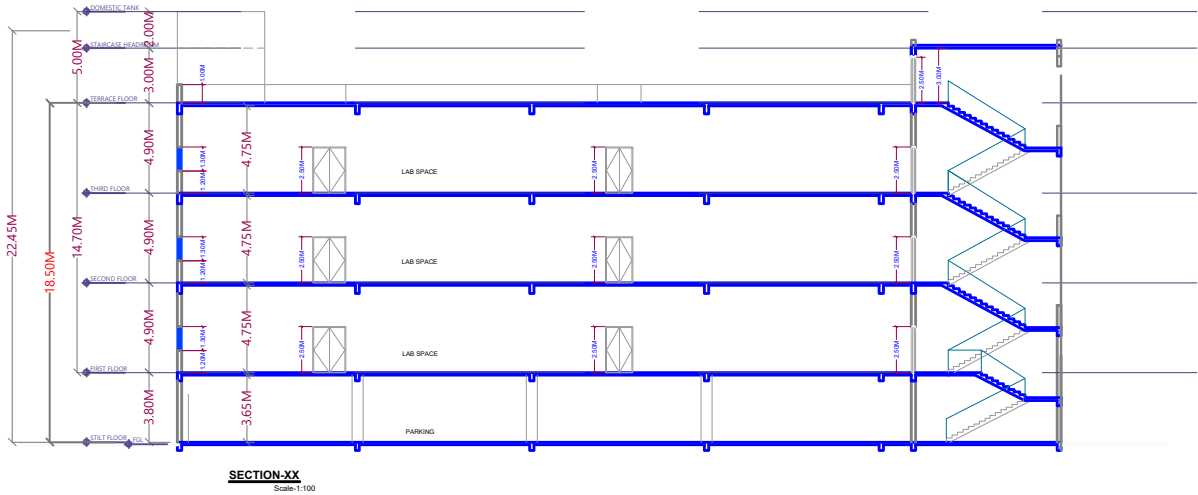


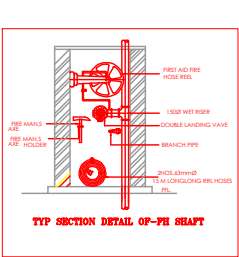

SL.NO.	SYMBOL	DESCRIPTION	QTY
1.		WET RISER	04
2.		FIRE REEL	16
3.		FIRE EXTINGUISHER (4.5KG)	27
4.		FIRE EXTINGUISHER (4.5KG)	27
5.		FIRE BUCKETS	04
6.		MANUAL CALL POINT	16
7.		ELECTRONIC HOOTER	16
8.		SPRINKLER	777
9.		SMOKE DETECTOR	210
10.		FLOOR PLAN SIZE BOARD	16
11.		FIRE MAP TALK BACK	16
12.		NON-RETURN VALVE	01
		BOOSTER PUMP 800LPM	01
		BUTTERFLY VALVE	01
		Y-STRAINER	01
		NOZZLES	126
		1000 PPE	
		800 PPE	
		650 PPE	
		500 PPE	
		250 PPE	
		250 PPE	
		250 PPE	
		250 PPE	

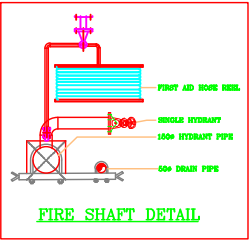

PLAN SHOWING THE PROPOSED INDUSTRIAL BUILDING IN PLOT NO:11/P, SURVEY NO.23070 243, SITUATED AT SHAPOORJI PALLONJI BIOTECH PARK, PHASE-I, TURKAPALLY VILLAGE, SHAMIRPET MANDAL, MEDCHAL-MALKAJGIRI DISTRICT, TELANGANA.

BELONGING TO

Dr. NRK BIOTECH PVT. LTD. REPRESENTED BY IT'S MANAGING DIRECTOR A. L. NAGARAJU

AREA STATEMENT

SITE AREA AS PER THE DOCUMENT : 9591.21 Sqm. (11471 Sq.Yds.)
SITE AREA ACTUAL ON SITE : 9174.67 Sqm. (10972.81 Sq.Yds.)

LAND USE STATEMENT

DESCRIPTION	AREA IN SQM	PROVIDED %	REQUIRED %
SITE AREA ACTUAL ON SITE	9174.67		
OPEN SPACE AREA	3171.55	34.57	10.00
1.0M WIDE GREEN STRIP AREA	102.69		
TOTAL BUILT UP AREA (LAB+CHEM. STORE+SOLVENT+SECURITY-1 & 2)	11252.54		
PARKING			
STILT FLOOR	3634.94	32.30	22.00

BUILT UP AREA (LAB BUILDING)

FLOOR	AREA (IN SQM)
FIRST FLOOR	3634.94
SECOND FLOOR	3634.94
THIRD FLOOR	3634.94
TOTAL AREA	10904.82

BUILT UP AREA (STORE)

FLOOR	AREA (IN SQM)
GROUND FLOOR	79.43
FIRST FLOOR	79.43
SECOND FLOOR	79.43
TOTAL AREA	238.29

BUILT UP AREA (SOLVENT BUILDING)

FLOOR	AREA (IN SQM)
GROUND FLOOR	79.43
TOTAL AREA	79.43

BUILT UP AREA (SECURITY-1 BUILDING)

FLOOR	AREA (IN SQM)
GROUND FLOOR	15.00
TOTAL AREA	15.00

BUILT UP AREA (SECURITY-2 BUILDING)

FLOOR	AREA (IN SQM)
GROUND FLOOR	15.00
TOTAL AREA	15.00

NET TOTAL BUILT UP AREA : 11252.54

MORTGAGE AREA : 1128.35 (10.02%)

* Note :-
As Per GO. G.O.Ms.No.158, Date:07.04.2012,

SPECIFICATIONS

FOUNDATION	R.C.C. FOOTING & C.C.BED
BASEMENT	C.R.S. IN CEMENT MORTAR
SUPERSTRUCTURE	R.C.C. FRAME WORK & BRICK WALLS COLUMN,
BEAM,SLAB, LINTELS,CHAJJAS, ST.CASE ETC.	R.C.C
PLASTERING	CEMENT MORTAR
FLOORING	VERIFIED TILES
DOORS & WINDOWS	C.T.WOOD FRAME & Shutters

OPENINGS		
D1W :	Door/Window	3.40 x 2.40 UPVC
D1 :	Door	0.90 x 2.10 Wood
D2 :	Door	0.80 x 2.10 Wood
W1 :	Window	7.00 x 1.80 Wood
SW :	Window	3.40 x 1.80 Wood
V1 :	Ventilator	1.80 x 0.75 Wood
FD1 :	Fire Door	1.80 x 2.40 Double leaf
FD2 :	Fire Door	1.20 x 2.40 Single leaf

REFERENCE

SCALE : 1 : 100.

NORTH




PROPOSED	:	
EXISTING	:	
TO BE DISMANTLED	:	
MORTGAGE AREA	:	
ALL DIMENSIONS ARE IN METRES		




SIGNATURE OF THE OWNER.

SIGNATURE OF THE STRUCTURAL ENGINEER.
(Regn. no) :

SIGNATURE OF THE ARCHITECT.
(Regn. no)

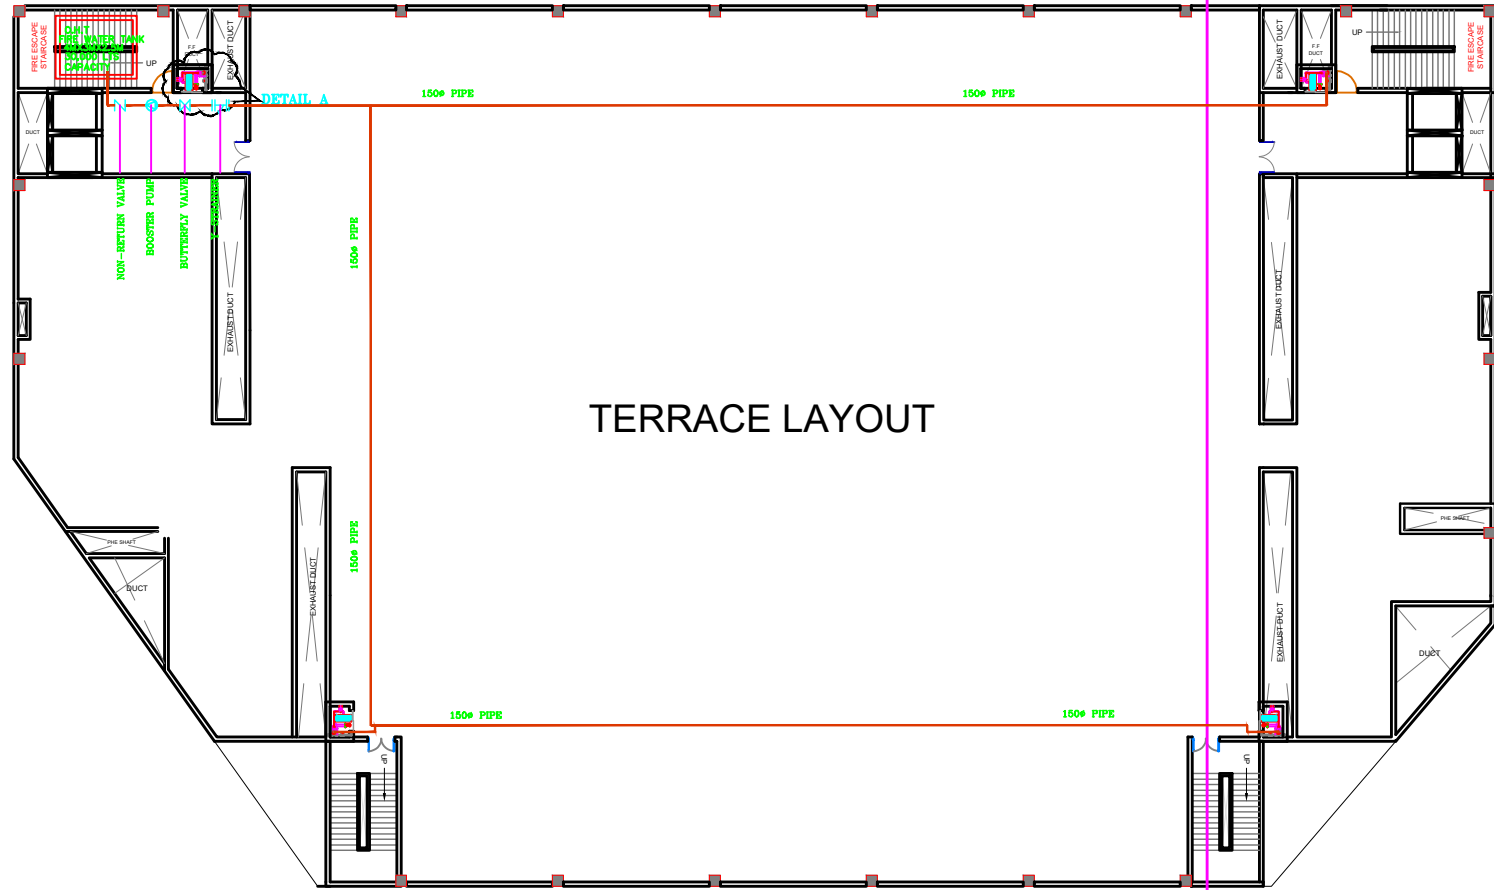

SL.NO.	SYMBOL	DESCRIPTION	QTY
1.		WET RISER	04
2.		HOSE REEL	16
3.		FIRE EXTINGUISHER (9KG)	27
4.		FIRE EXTINGUISHER (4.5KG)	27
5.		FIRE BUCKETS	04
6.		MANUAL CALL POINT	16
7.		ELECTRONIC HOOTER	16
8.		SPRINKLER	777
9.		SMOKE DICTATOR	210
10.		FLOOR PLAN SIGN BOARD	16
11.		FIRE MAN TALK BACK	16
12.		NON-RETURN VALVE	01
		BOOSTER PUMP 900LPM	01
		BUTTERFLY VALVE	01
		Y-STRAINER	01
		NOZZLES	126
		REDUCER	
		100mm PIPE	
		80mm PIPE	
		50mm PIPE	
		25mm PIPE	
		25mm PIPE	
		25mm PIPE	

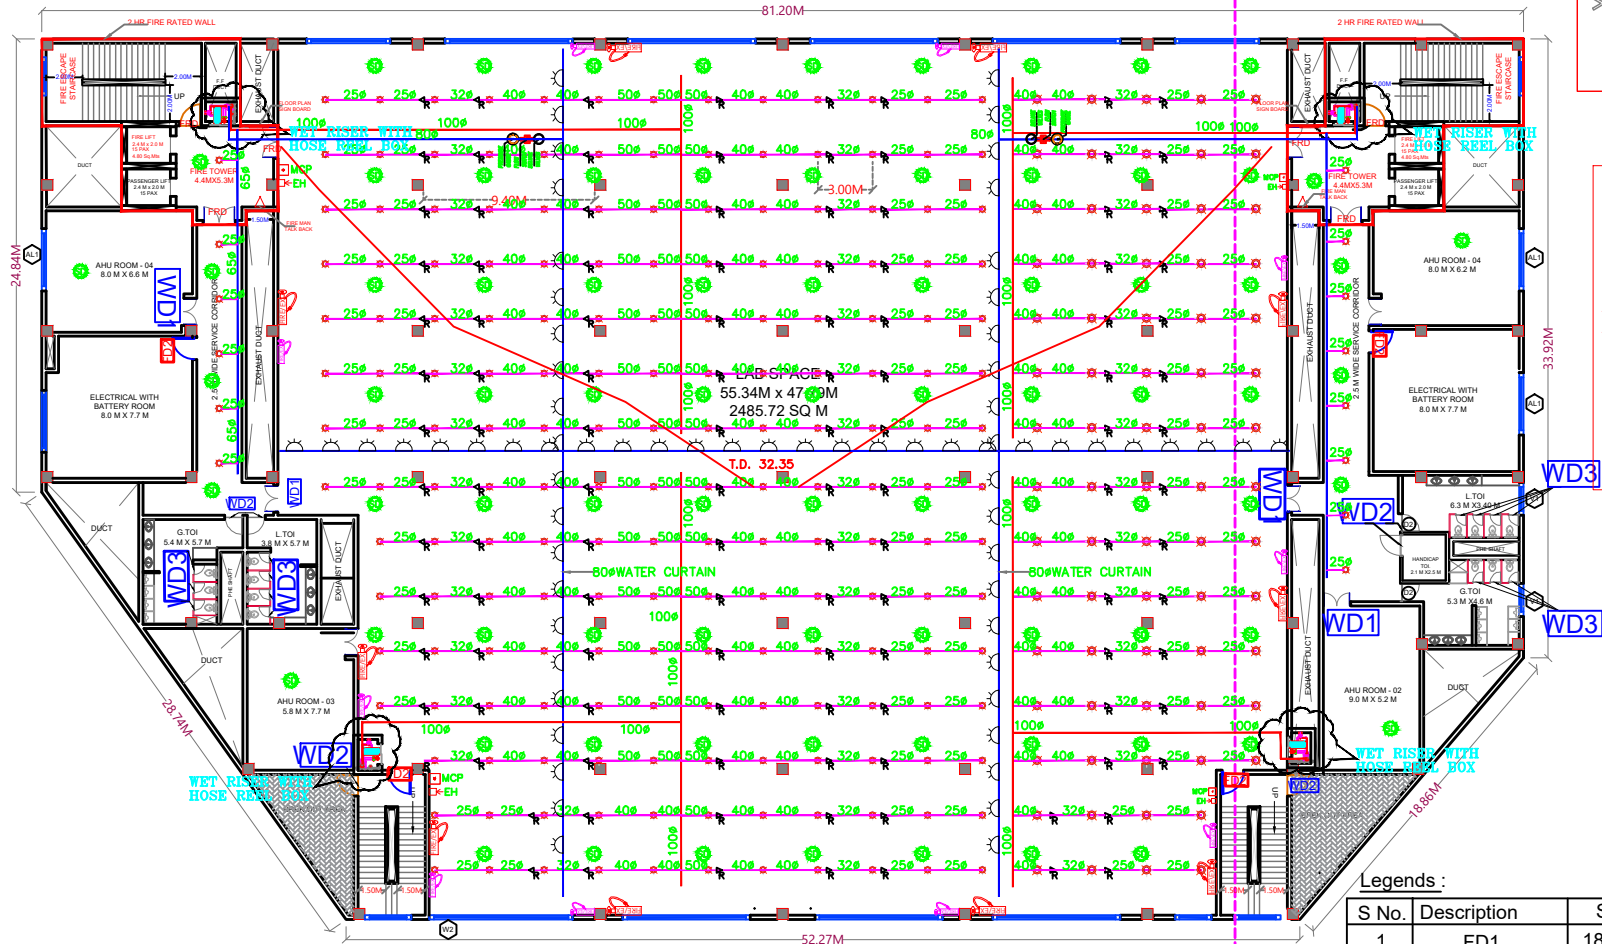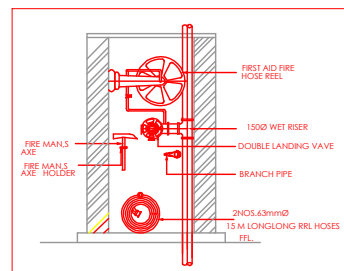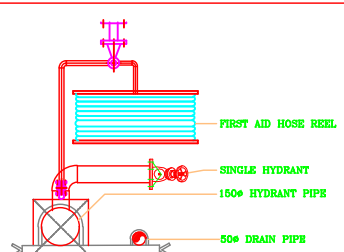

S No.	Description	Size	Remarks
1	FD1	1800 x 2400	Double Leaf Fire Door
2	FD2	1200 x 2400	Single Leaf Fire Door
3	WD1	1500 x 2400	Double Leaf wooden Door
4	WD2	1200 x 2400	Single Leaf wooden Door
5	WD3	900 x 2400	Single Leaf wooden Door

PLAN SHOWING THE PROPOSED INDUSTRIAL BUILDING IN PLOT NO:11/P, SURVEY NO:23070 243, SITUATED AT SHAPPOORJI PALLONJI BIOTECH PARK, PHASE-I, TURKAPALLY VILLAGE, SHAMIRPET MANDAL, MEDCHAL-MALKAJGIRI DISTRICT, TELANGANA.

BELONGING TO

Dr. NRK BIOTECH PVT. LTD. REPRESENTED BY IT'S MANAGING DIRECTOR A. L. NAGARAJU

AREA STATEMENT

SITE AREA AS PER THE DOCUMENT : 9591.21 Sqm. (11471 Sq.Yds.)
SITE AREA ACTUAL ON SITE : 9174.67 Sqm. (10972.81 Sq.Yds.)

LAND USE STATEMENT

DESCRIPTION	AREA IN SQM	PROVIDED	REQUIRED
SITE AREA ACTUAL ON SITE	9174.67		
OPEN SPACE AREA	3177.35	34.57	10.00
1.0M WIDE GREEN STRIP AREA	102.69		
TOTAL BUILT UP AREA (LAB+CHEM STORE+SOLVENT+SECURITY-1 & 2)	11252.54		
BUILDINGS			
STILT FLOOR	3634.94	32.30	22.00

BUILT UP AREA (LAB BUILDING)

FLOOR	AREA (IN SQM)
FIRST FLOOR	3634.94
SECOND FLOOR	3634.94
THIRD FLOOR	3634.94
TOTAL AREA	10904.82

BUILT UP AREA (STORE)

FLOOR	AREA (IN SQM)
GROUND FLOOR	79.43
FIRST FLOOR	79.43
SECOND FLOOR	79.43
TOTAL AREA	238.29

BUILT UP AREA (SOLVENT BUILDING)

FLOOR	AREA (IN SQM)
GROUND FLOOR	79.43
TOTAL AREA	79.43

BUILT UP AREA (SECURITY-1 BUILDING)

FLOOR	AREA (IN SQM)
GROUND FLOOR	15.00
TOTAL AREA	15.00

BUILT UP AREA (SECURITY-2 BUILDING)

FLOOR	AREA (IN SQM)
GROUND FLOOR	15.00
TOTAL AREA	15.00

NET TOTAL BUILT UP AREA : 11252.54

MORTGAGE AREA : 1128.35 (10.02%)

* Note :-

As Per GO. G.O.Ms.No.168 Date:07.04.2012.

SPECIFICATIONS

FOUNDATION	R.C.C. FOOTING & C.C.BED
BASEMENT	C.R.S. IN CEMENT MORTAR
SUPERSTRUCTURE	R.C.C. FRAME WORK & BRICK WALLS COLUMN,
BEAM,SLAB, LINTELS,CHAJJAS, ST CASE ETC.	R.C.C
PLASTERING	R.C.C
FLOORING	CEMENT MORTAR
DOORS & WINDOWS	VERIFIED TILES C.T.WOOD FRAME & Shutters
OPENINGS	
DW : Door/Window	3.40 x 2.40 UPVC
D1 : Door	0.90 x 2.10 Wood
D2 : Door	0.80 x 2.10 Wood
W1 : Window	7.00 x 1.80 Wood
SW : Window	3.40 x 1.80 Wood
V1 : Ventilator	1.80 x 0.75 Wood
FD1 : Fire Door	1.80 x 2.40 Double leaf
FD2 : Fire Door	1.20 x 2.40 Single leaf

REFERENCE

SCALE : > 1 : 100.

NORTH



PROPOSED	:	
EXISTING	:	
TO BE DISMANTLED	:	
MORTGAGE AREA	:	
ALL DIMENSIONS ARE IN METRES		

SIGNATURE OF THE OWNER.

SIGNATURE OF THE STRUCTURAL ENGINEER.

(Regn. no.)

SIGNATURE OF THE ARCHITECT.

(Regn. no.)

PLAN SHOWING THE PROPOSED INDUSTRIAL BUILDING IN PLOT NO:11/P, SURVEY NO.230TO 243, SITUATED AT SHAPOORJI PALLONJI BIOTECH PARK, PHASE-I, TURKAPALLY VILLAGE, SHAMIRPET MANDAL, MEDCHAL-MALKAJGIRI DISTRICT, TELANGANA.

BELONGING TO

Dr. NRK BIOTECH PVT. LTD. REPRESENTED BY IT'S MANAGING DIRECTOR A. L. NAGARAJU

AREA STATEMENT

SITE AREA AS PER THE DOCUMENT : 9591.21 Sqm. (11471 Sq.Yds.)
SITE AREA ACTUAL ON SITE : 9174.67 Sqm. (10972.81 Sq.Yds.)

LAND USE STATEMENT

DESCRIPTION	AREA IN SQM	PROVIDED %	REQUIRED %
SITE AREA ACTUAL ON SITE	9174.67		
OPEN SPACE AREA	3171.95	34.57	10.00
1.0M WIDE GREEN STRIP AREA	102.69		
TOTAL BUILT UP AREA (LAB+CHEM. STORE+SOLVENT+SECURITY-1 & 2)	11252.54		
PARKING			
STILT FLOOR	3634.94	32.30	22.00

BUILT UP AREA (LAB BUILDING)

FLOOR	AREA (IN SQM)
FIRST FLOOR	3634.94
SECOND FLOOR	3634.94
THIRD FLOOR	3634.94
TOTAL AREA	10804.82

BUILT UP AREA (STORE)

FLOOR	AREA (IN SQM)
GROUND FLOOR	79.43
FIRST FLOOR	79.43
SECOND FLOOR	79.43
TOTAL AREA	238.29

BUILT UP AREA (SOLVENT BUILDING)

FLOOR	AREA (IN SQM)
GROUND FLOOR	79.43
TOTAL AREA	79.43

BUILT UP AREA (SECURITY-1 BUILDING)

FLOOR	AREA (IN SQM)
GROUND FLOOR	15.00
TOTAL AREA	15.00

BUILT UP AREA (SECURITY-2 BUILDING)

FLOOR	AREA (IN SQM)
GROUND FLOOR	15.00
TOTAL AREA	15.00

NET TOTAL BUILT UP AREA 11252.54

MORTGAGE AREA : 1128.35 (10.02%)

* Note :-

As Per GO. **G.O.Ms.No.168**, Date:07.04.2012.

SPECIFICATIONS

FOUNDATION	R.C.C. FOOTING & C.C.BED
BASEMENT	C.R.S. IN CEMENT MORTAR
SUPERSTRUCTURE	R.C.C. FRAME WORK & BRICK WALLS COLUMN,
BEAM,SLAB,	R.C.C
LINTELS,CHAJJAS,	R.C.C
ST CASE ETC.	R.C.C
PLASTERING	CEMENT MORTAR
FLOORING	VERIFIED TILES
DOORS & WINDOWS	C.T.WOOD FRAME & Shutters

OPENINGS

D2	: Door	0.80 x2.10	Wood
W2	: Window	1.50 x1.50	Wood
FD1	: Fire Door	1.80 x 2.40	Double leaf
FD2	: Fire Door	1.20 x 2.40	Single leaf

REFERENCE
SCALE :- 1 : 200.

NORTH



PROPOSED	:	
EXISTING	:	
TO BE DISMANTLED	:	
MORTGAGE AREA	:	
ALL DIMENSIONS ARE IN METRES		



SIGNATURE OF THE OWNER.

SIGNATURE OF THE STRUCTURAL ENGINEER.
(Regn. no) :

SIGNATURE OF THE ARCHITECT.
(Regn. no)

18.00M WIDE ROAD

SERVICE
ENTRY/
EXIT

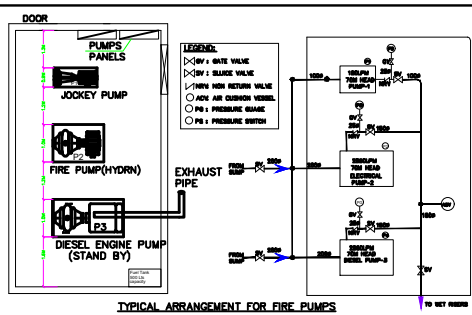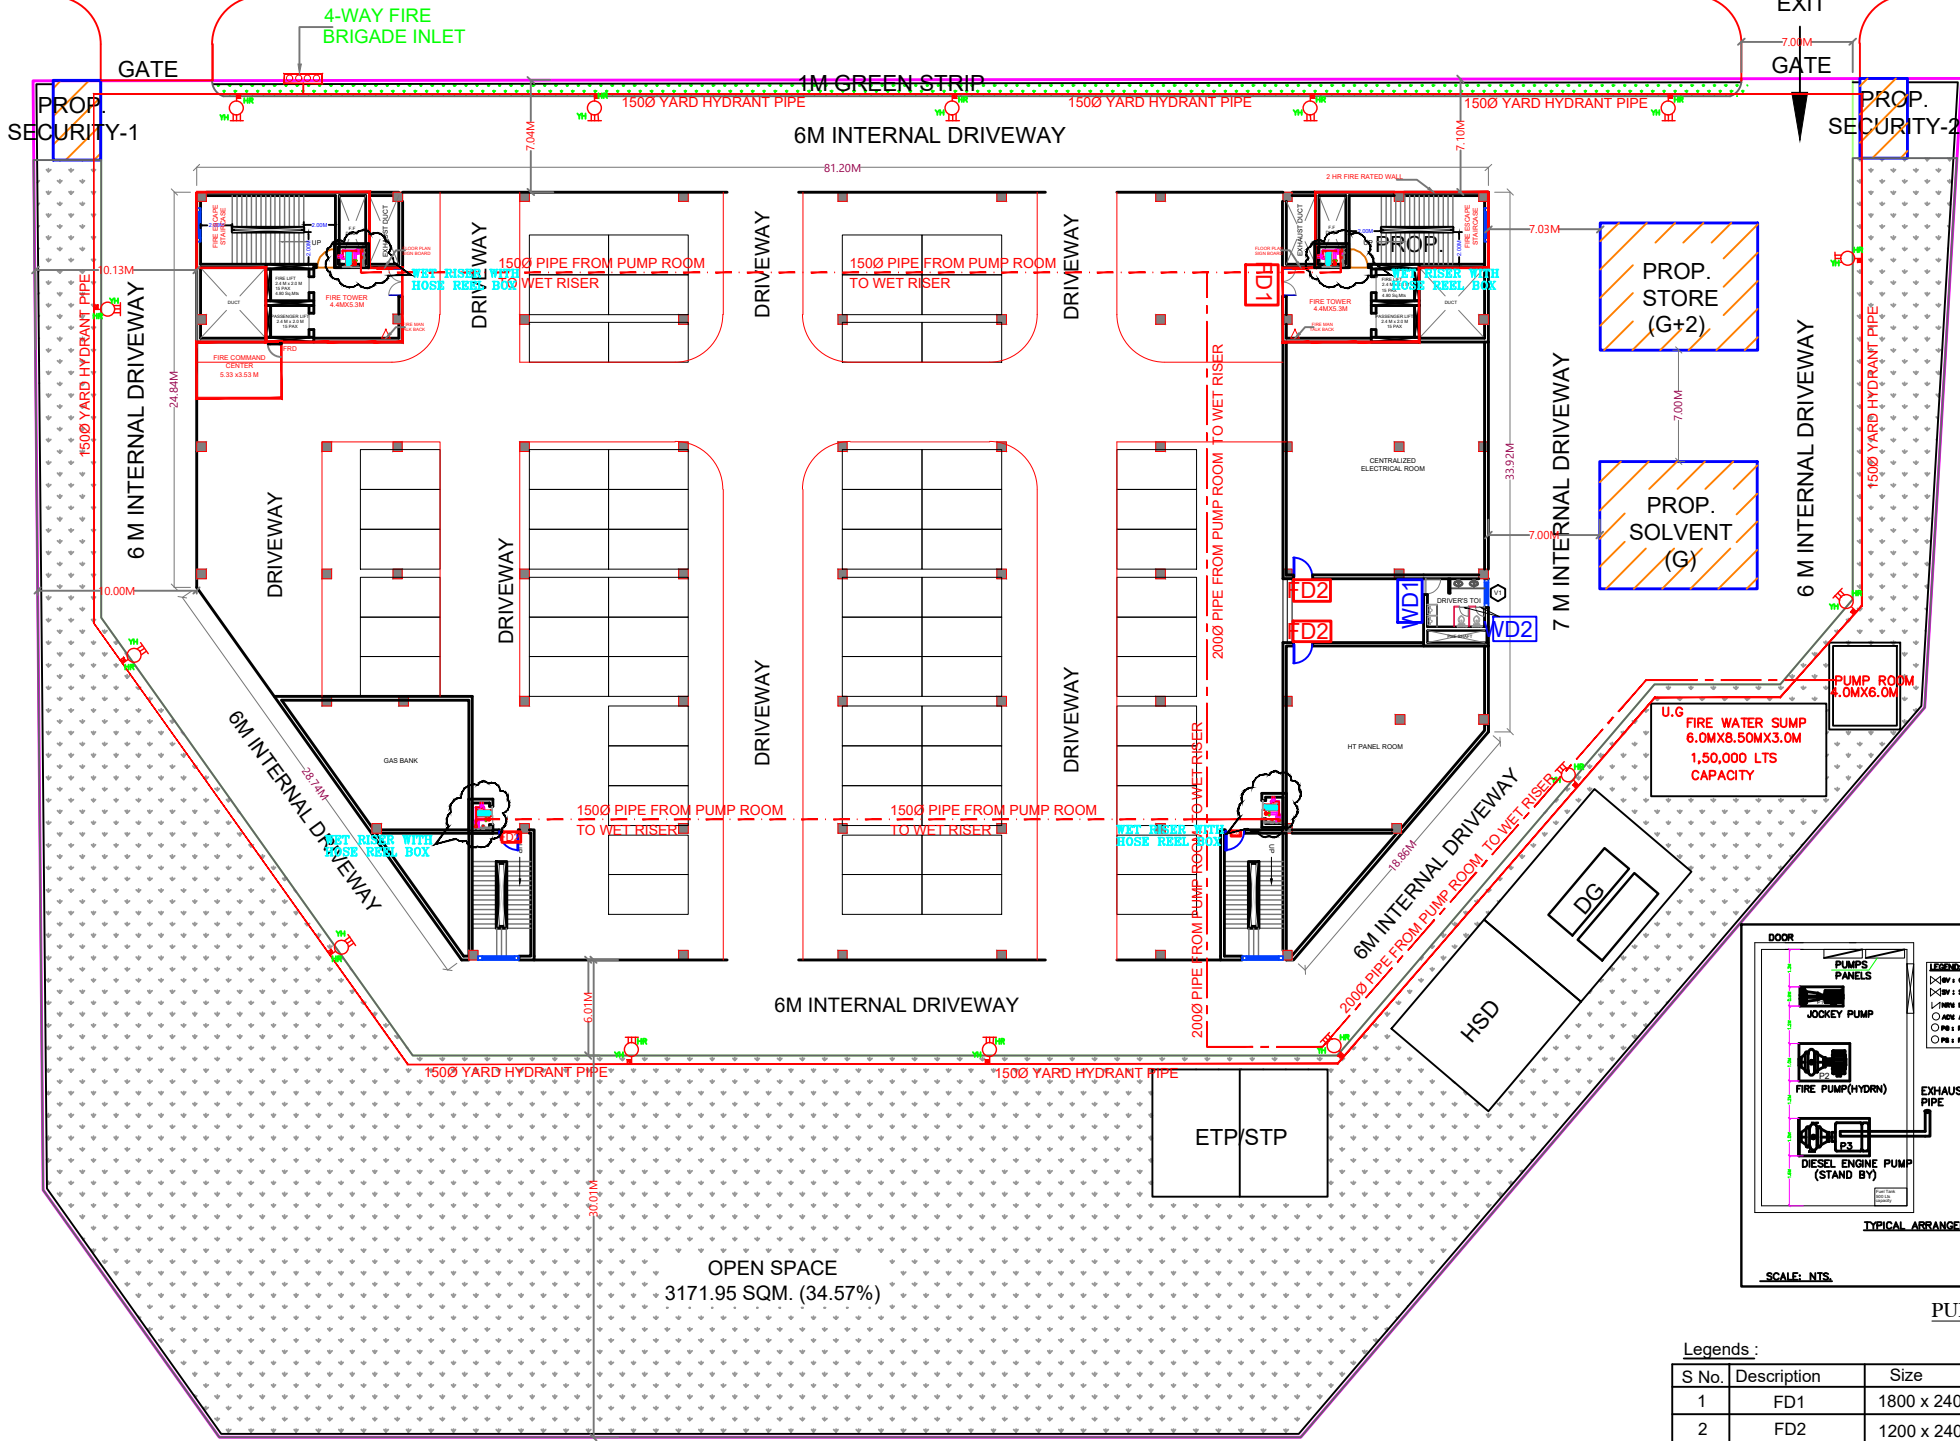

PUMP HOUSE DETAIL

Legends :

S No.	Description	Size	Remarks
1	FD1	1800 x 2400	Double Leaf Fire Door
2	FD2	1200 x 2400	Single Leaf Fire Door
3	WD1	1500 x 2400	Double Leaf wooden Door
4	WD2	1200 x 2400	Single Leaf wooden Door
5	WD3	900 x 2400	Single Leaf wooden Door

SITE PLAN