


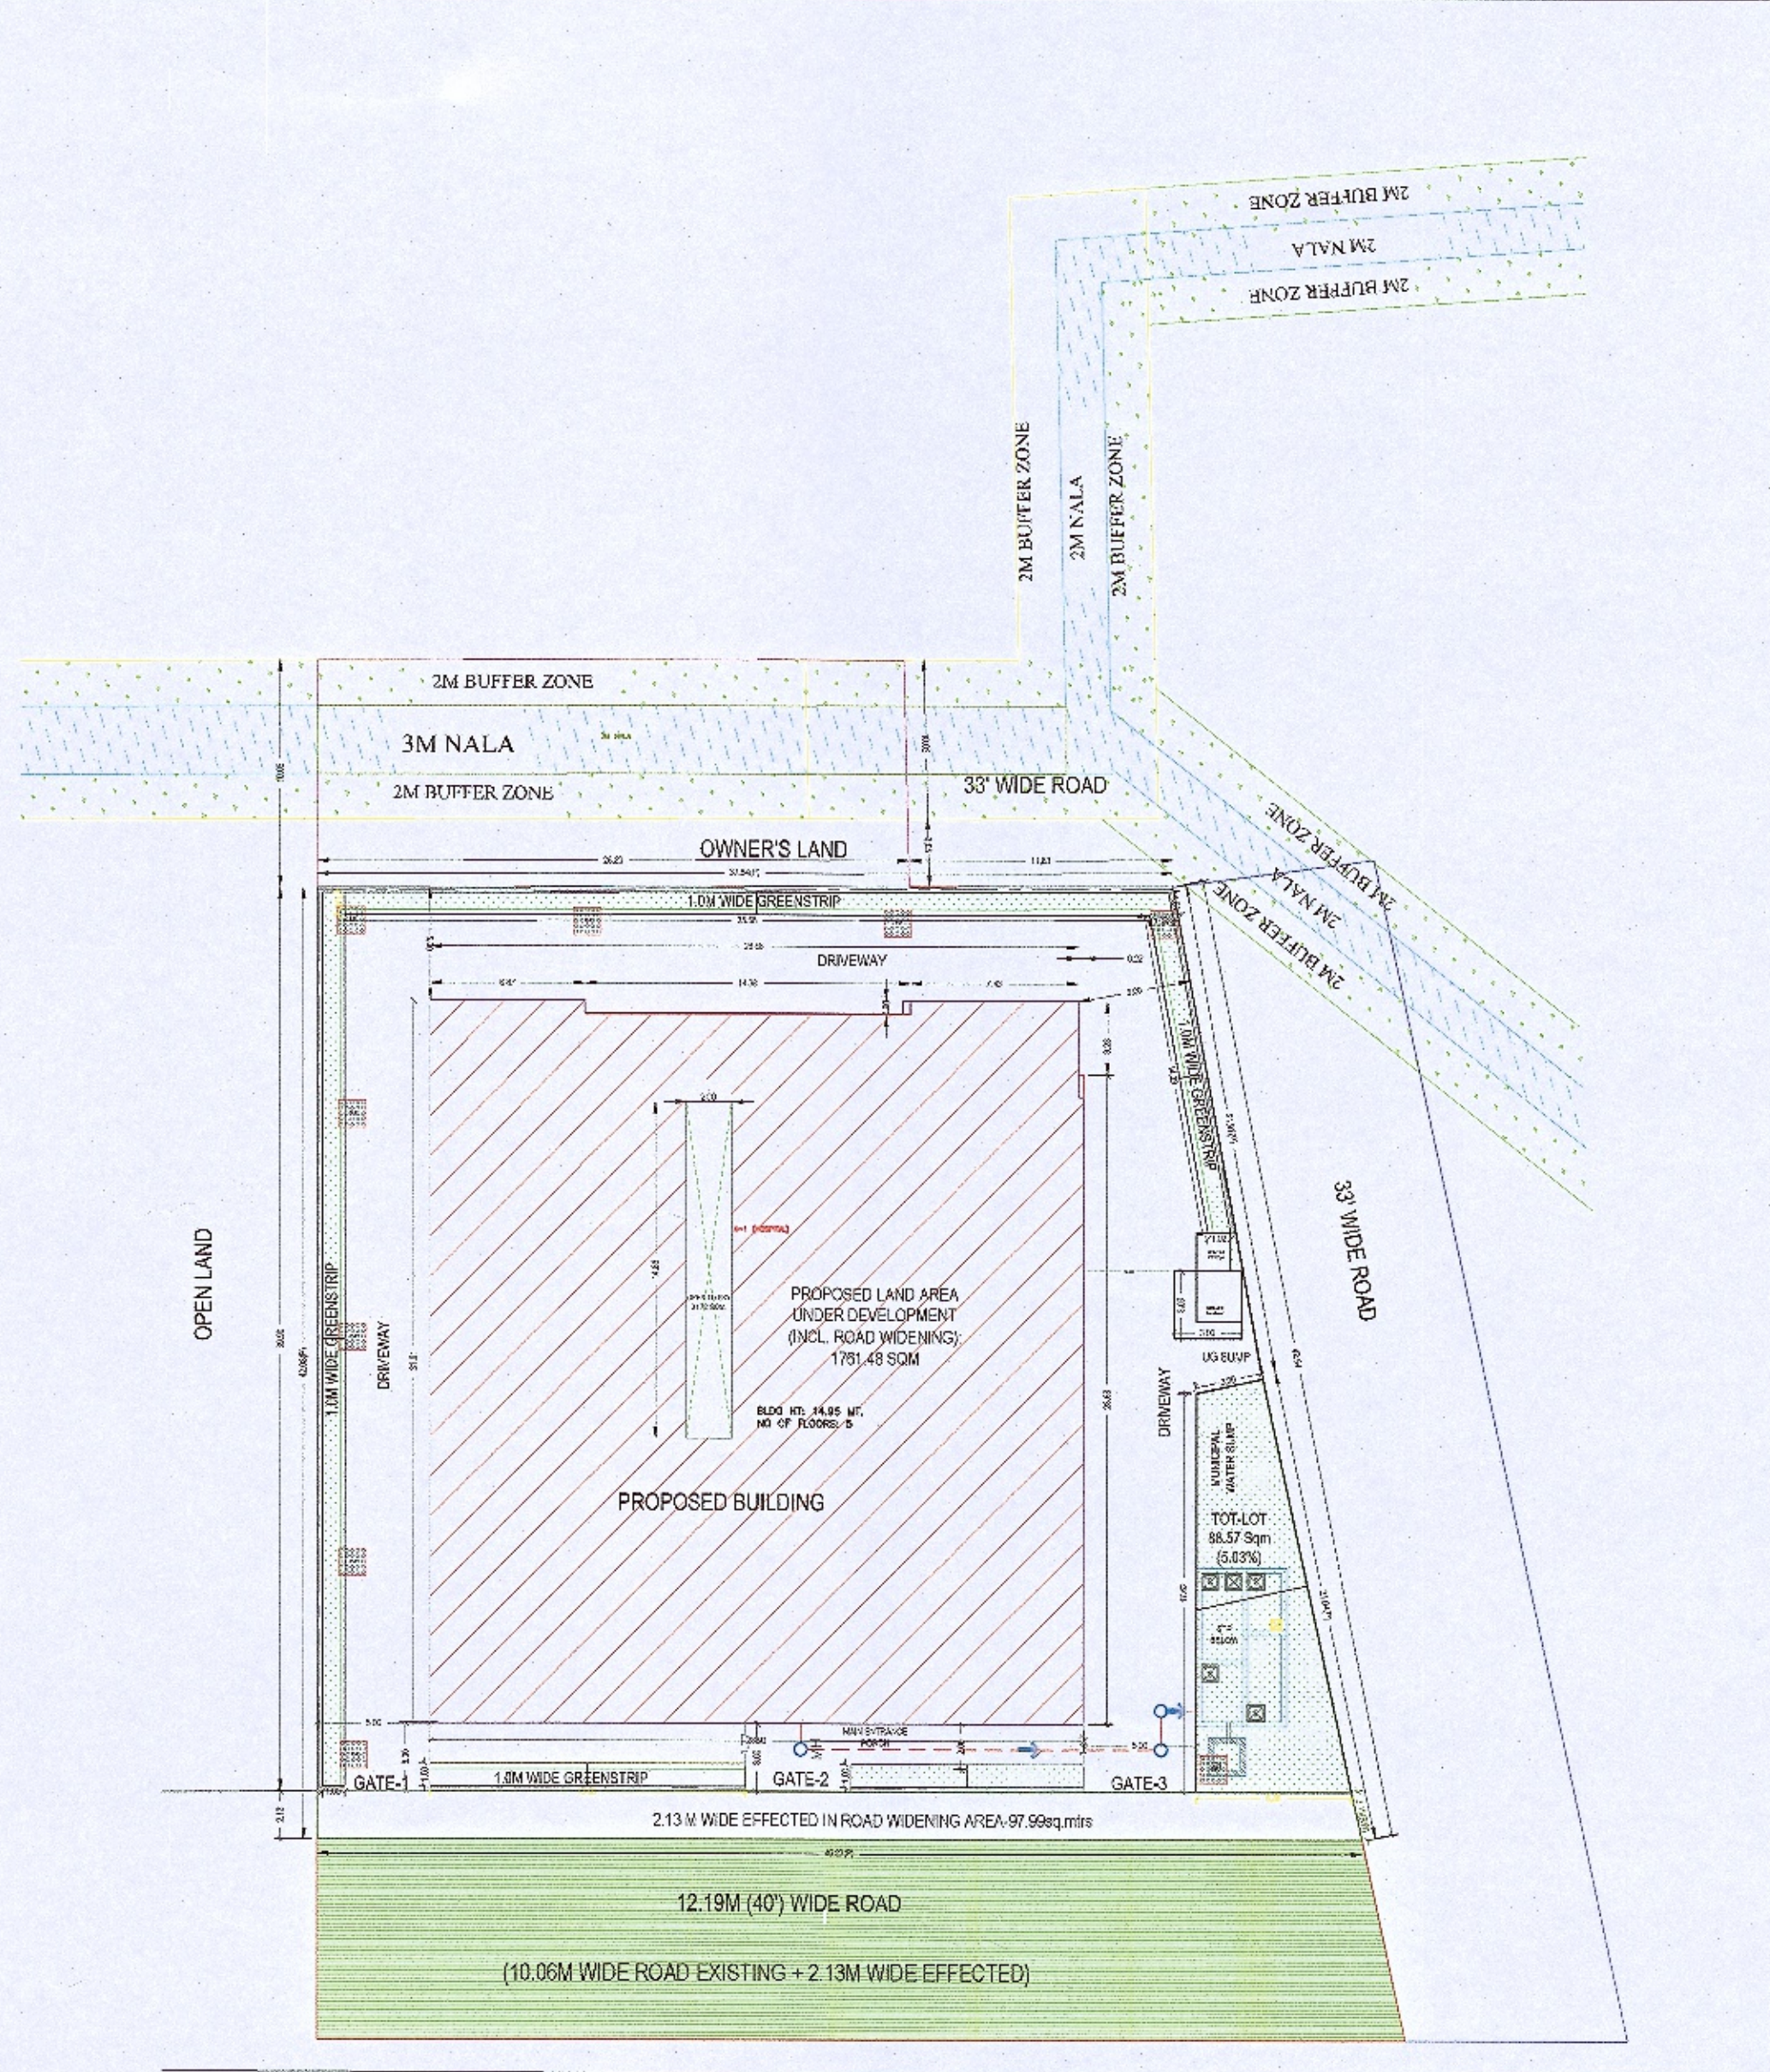

SITE PLAN
SCALE (1:200)

Building USE/USE Details

Building Name	Building Use	Building SubUse	Building Type	Building Structure	Floor Details
A (HOSPITAL)	Institutional	Institutional Building	NA	Non-Highrise Building	1 Stilt + 4 upper floors

Required Parking

Building Name	Type	SubUse	Area (Sq.mt.)	Units	Required	Proposed	Required Parking Area (Sq.mt.)
A (HOSPITAL)	Institutional	Institutional Building	> 0	1	3486.12	769.15	769.15
Total							769.15

Parking Check (Table 7b)

Vehicle Type	No.	Area	No.	Area	Prop. Area
Total Car	769.15	20	225.00	225.00	
Other Parking					688.42
Total	769.15		225.00		913.40

Net BUA & Dwelling Units Details (Table 4c-1)

Building	No. of Same Bldg	Total Built Up Area (Sq.mt.)	Deductions (Area in Sq.mt.)	Proposed Net BUA Area (Sq.mt.)	Total Net BUA Area (Sq.mt.)
A (HOSPITAL)	1	4567.80	128.92	31.36	3486.12
Grand Total	1	4567.80	128.92	31.36	3486.12

SCHEDULE OF JOINERY


BUILDING NAME	NAME	LENGTH	HEIGHT	NOS
A (HOSPITAL)	D1	0.75	2.10	06
A (HOSPITAL)	D1	0.80	2.10	08
A (HOSPITAL)	D1	1.00	2.10	02
A (HOSPITAL)	D1	1.00	2.10	05
A (HOSPITAL)	D1	1.20	2.10	02
A (HOSPITAL)	D1	1.35	2.10	15
A (HOSPITAL)	FD	1.90	2.10	08
A (HOSPITAL)	MD	1.50	2.10	01
A (HOSPITAL)	D1	1.50	2.10	03
A (HOSPITAL)	D1	1.80	2.10	04
A (HOSPITAL)	D1	1.85	2.10	01

SCHEDULE OF JOINERY


BUILDING NAME	NAME	LENGTH	HEIGHT	NOS
A (HOSPITAL)	V	0.51	8.00	13
A (HOSPITAL)	W1	1.30	8.00	08
A (HOSPITAL)	V	1.50	8.00	08
A (HOSPITAL)	W1	1.80	8.00	75

Building A (HOSPITAL)


Floor Name	Total Built Up Area (Sq.mt.)	Deductions (Area in Sq.mt.)	Proposed Net BUA Area (Sq.mt.)	Total Net BUA Area (Sq.mt.)
Stilt Floor	916.96	0.00	3.59	913.37
First Floor	912.96	31.73	6.95	873.98
Second Floor	912.96	31.73	6.95	873.98
Third Floor	912.96	31.73	6.95	873.98
Fourth Floor	912.96	31.73	6.95	873.98
Verandah Floor	912.96	31.73	6.95	873.98
Total	4567.80	128.92	31.36	3486.12
Total Number of Same Buildings	1			
Total	4567.80	128.92	31.36	3486.12

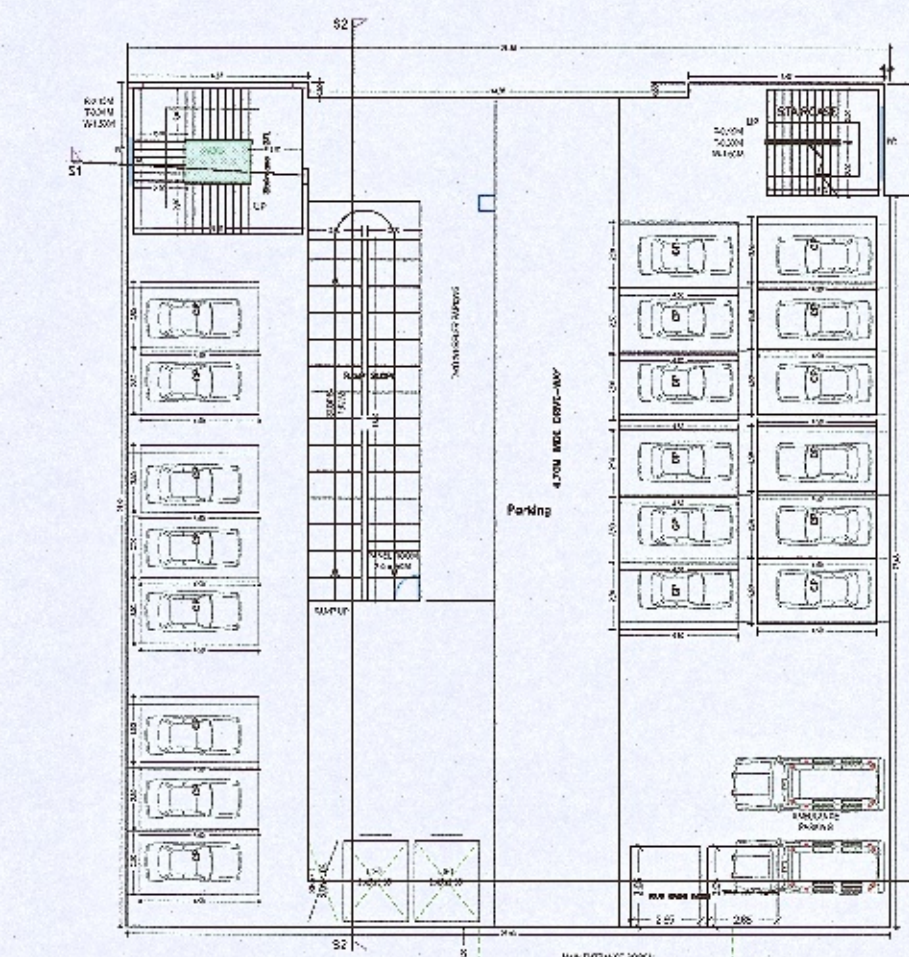


STILT FLOOR
Scale 1:200

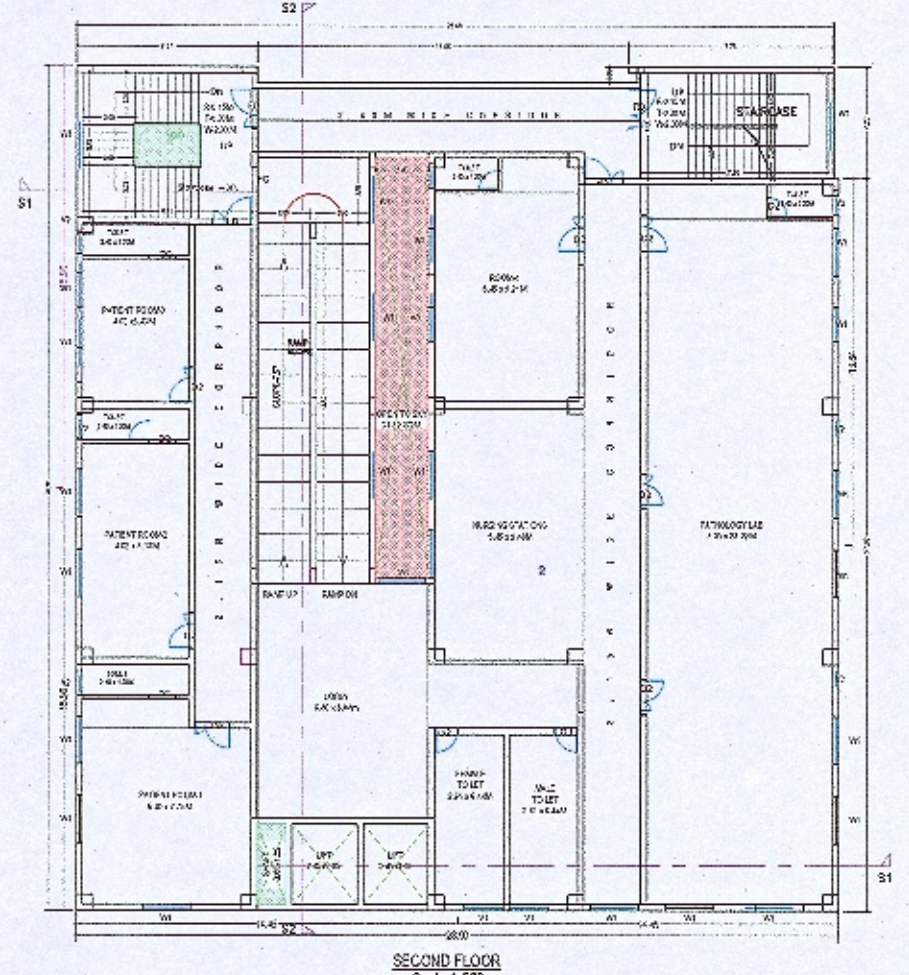


SECOND FLOOR
Scale 1:200

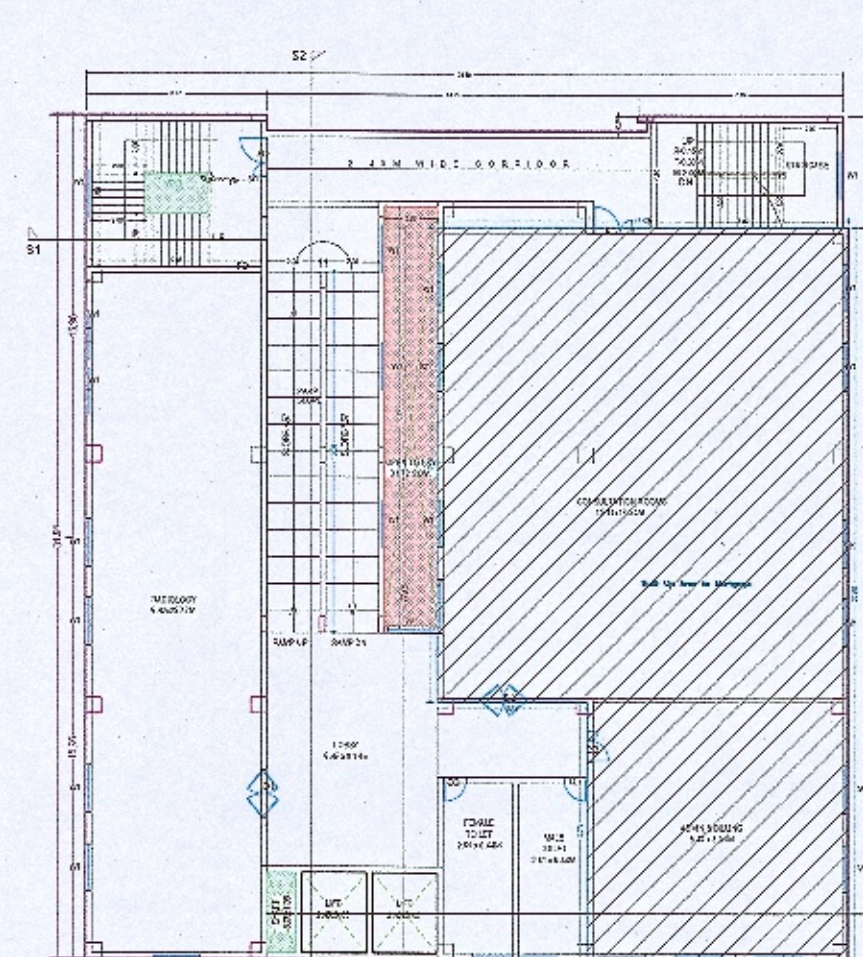

FIRST FLOOR
Scale 1:200

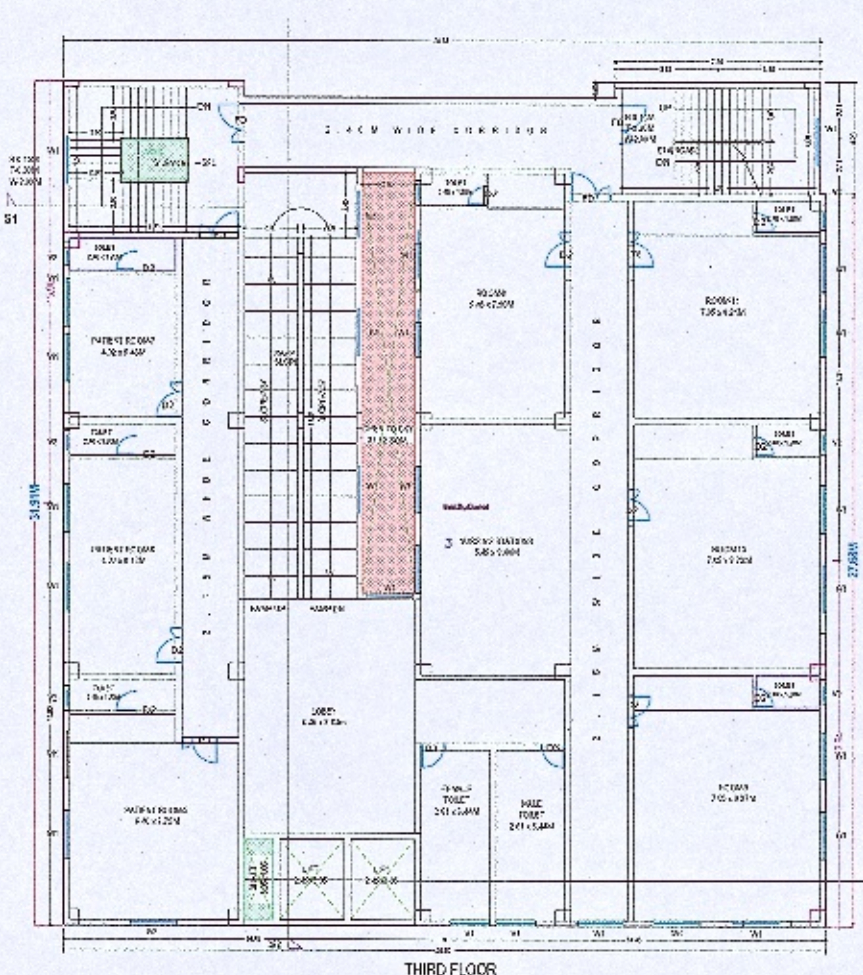

THIRD FLOOR
Scale 1:200

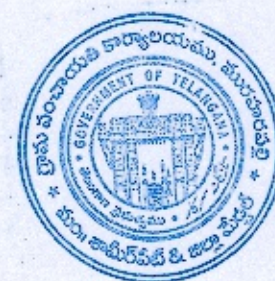

By *[Signature]*
Date: 06/03/2020

[Signature]
Panchayat Secretary
G.P. Muraharipally
Sharnepet (M), Medchal (Dist.)

Name: Y SRINIVASA
Designation: Junior
Planning Officer
Date: 08-Feb-2020 09:

Name: KOTTALA
YASWANTHA RAO
Designation: Planning
Officer
Date: 07-Feb-2020 09:

TECHNICAL APPROVAL IS GRANTED BY THE PANCHAYAT SECRETARY, SHARNPET (M), MEDCHAL (DIST.) ON 06/03/2020. THE APPROVAL IS VALID FOR 12 MONTHS FROM THE DATE OF ISSUANCE. THE APPLICANT IS RESPONSIBLE FOR THE COMPLETION OF THE PROJECT WITHIN THE SPECIFIED TIME FRAME. THE PANCHAYAT SECRETARY, SHARNPET (M), MEDCHAL (DIST.) IS NOT RESPONSIBLE FOR THE COMPLETION OF THE PROJECT. THE APPLICANT IS RESPONSIBLE FOR THE COMPLETION OF THE PROJECT WITHIN THE SPECIFIED TIME FRAME. THE PANCHAYAT SECRETARY, SHARNPET (M), MEDCHAL (DIST.) IS NOT RESPONSIBLE FOR THE COMPLETION OF THE PROJECT.

PLAN SHOWING THE PROPOSED INSTITUTIONAL NURSING HOME GUM RESEARCH FACILITY
CONSISTING OF STILT+4 UPPER FLOORS IN SY NO.31P SITUATED AT MURAHARIPALLY VILLAGE,
SHARNPET (M), MEDCHAL (DIST.), T.S.

BEHOLDING TO:
M.C. Medical Education Trust represented by its Trustee Sh. Suman Reddy

DATE: 18/02/2020 SHEET NO: 01/02

AREA STATEMENT HMDA

PROJECT DETAIL:


Authority: HMDA	Plot Use: Institutional
File Number: 02147MED/M/AMH/04/2020/19	Plot SubUse: Institutional Building
Application Type: General Proposal	Plot Number/Religious/Structure: NA
Project Type: Building Permission	Land Use Zone: Residential
Nature of Development: New	Land SubUse Zone: Residential zone-4
Location: Extended area of Erandolli HUDA (HMUDA)	Abutting Road Width: 12.00
Sublocation: New Areas / Approved Layout Areas	Plot No.: N/A
Village Name: Muraharipally	Survey No.: 31P
Mandal: Sharnpet	North: CTS NO.-
	South: ROAD WIDTH - 12
	East: ROAD WIDTH - 10
	West: ROAD WIDTH - 10

AREA DETAILS:


AREA OF PLOT (Minimum)	(A)	1781.49
NET AREA OF PLOT	(A-Deductions)	1093.00
Accession/Use Area		8.00
Vacant Plot Area		740.85
COVERAGE CHECK		
Proposed Coverage Area (54.92 %)		913.66
Net BUA CHECK		
Special Net BUA		3486.12
Proposed Net BUA Area		3486.12
Total Proposed Net BUA Area		3486.12
Consumed Net BUA (Factor)		2.10
BUILT UP AREA CHECK		
MORTGAGE AREA		375.64
ADDITIONAL MORTGAGE AREA		0.00
ARCHT (ENGRS) / SUPERVISOR (Regd)		Owner
DEVELOPMENT AUTHORITY		LOCAL BODY

COLOR INDEX


Plot Boundary	
Abutting Road	
Proposed Construction	
Common Plot	
Road Widening Area	

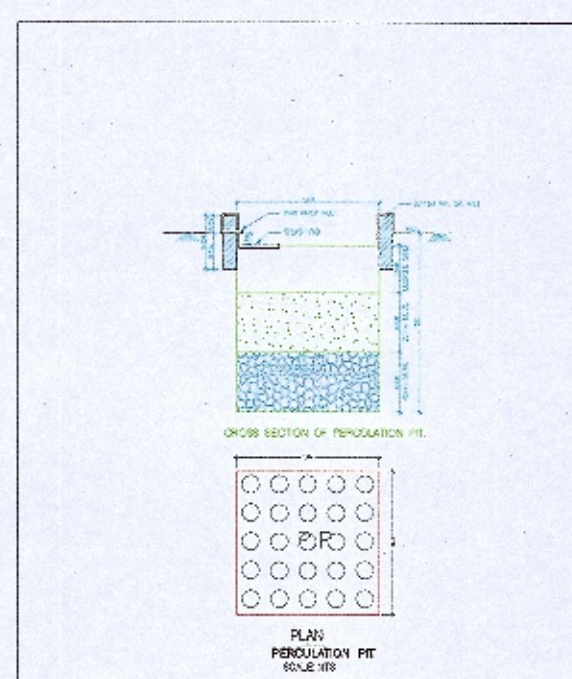

UPPER SECTION OF FOUNDATION
SCALE 1:100

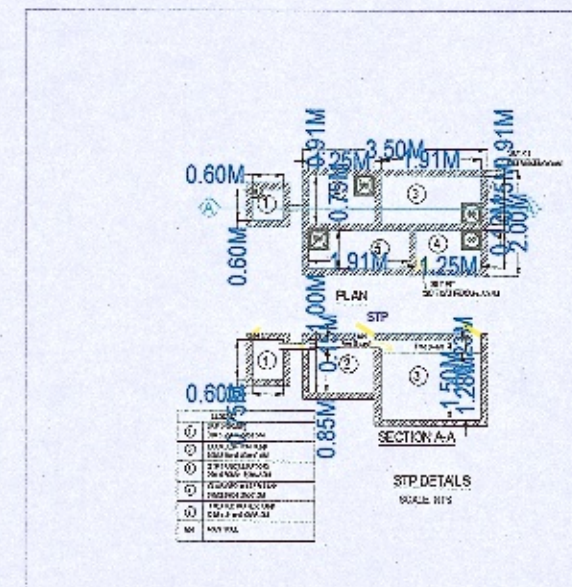

SPP DETAILS
SCALE 1:100

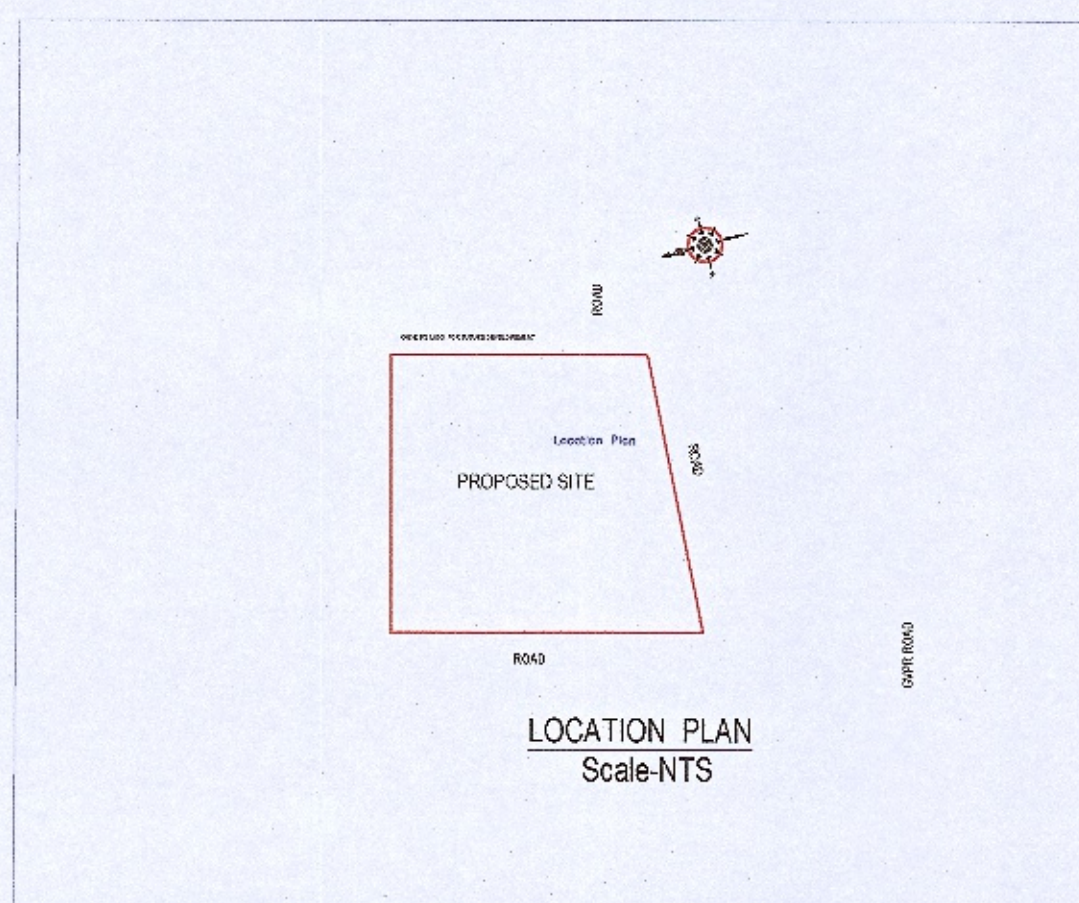

LOCATION PLAN
Scale NTS

OWNER SIGNATURE

Owner's Signature:
For M/s. MC MOD EDUCATION TRUST
Trustee

STR ENGR SIGNATURE

[Signature]
S. RENUKA
12/3/2020

BUILDER SIGNATURE

Builder's Signature:
For M/s. MC MOD EDUCATION TRUST
Managing Director

ARCHITECT SIGNATURE

[Signature]
S. RENUKA
12/3/2020