




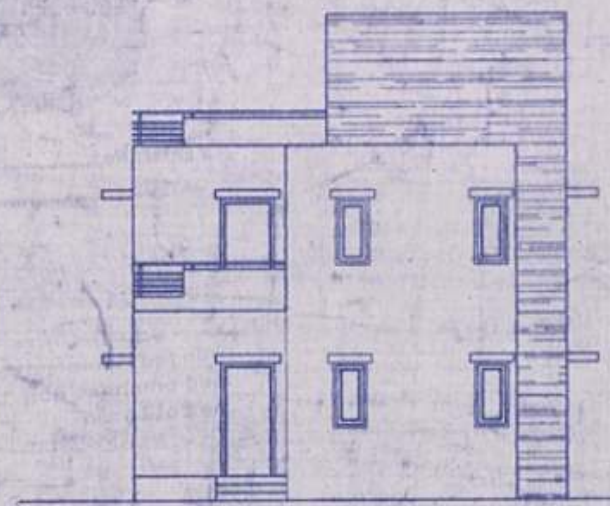


FRONT ELEVATION

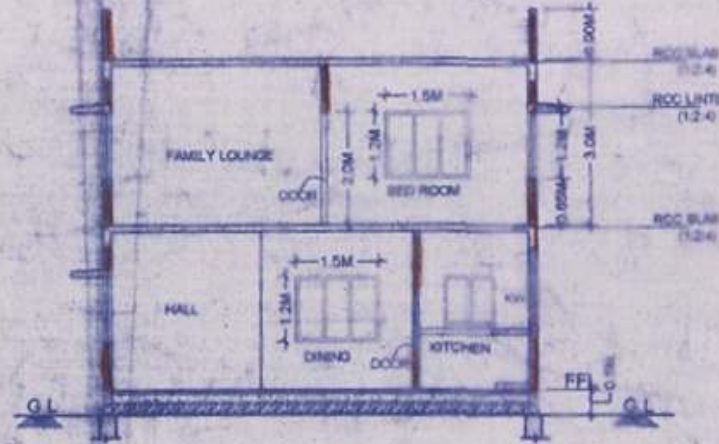


SECTION X-X'

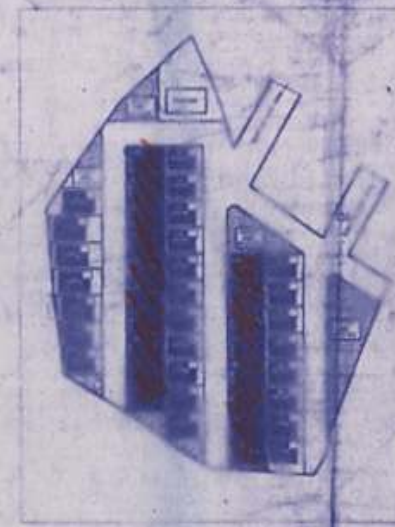


KEY PLAN (NOT TO SCALE)

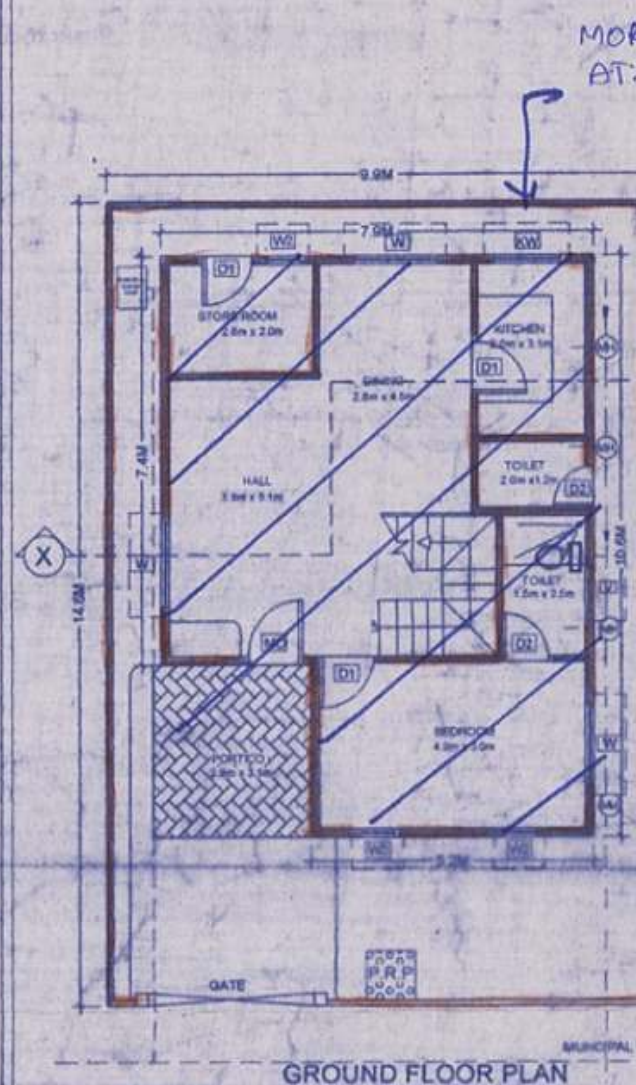

GROUND FLOOR PLAN

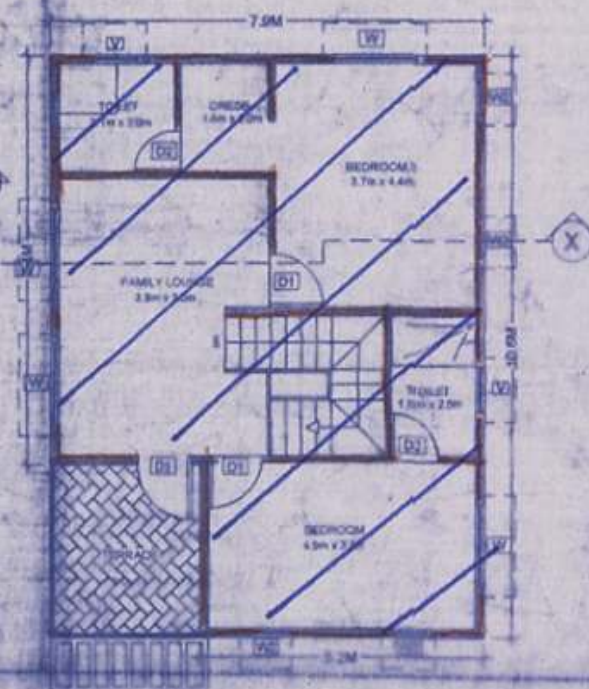

FIRST FLOOR PLAN

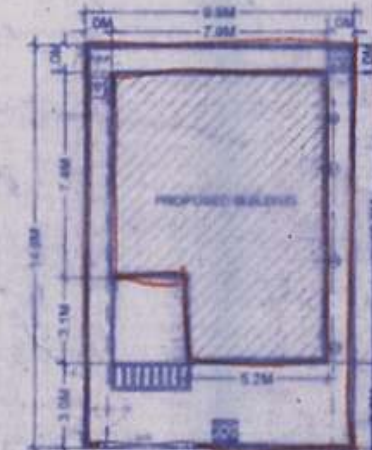

SITE PLAN
SCALE: 1:200

TYPE A-18 N/3
WEST FACING (DETACHED)

(91 x 110 ft)

PLAN SHOWING THE PROPOSED GROUP
HOUSING SCHEME IN SY. NO. 74 & 75 OF
CHERLAPALLYVILLAGE, GHMC KAPRA CIRCLE
GHATKESAR MANDAL, R.R. DISTRICT.

DEVELOPERS:
M/s. MEHTA & MODI HOMES
REPRESENTED BY ITS MANAGING PARTNER,
SRI SOHAM MODI S/O SRI SATISH MODI.

SPECIFICATIONS

FOUNDATIONS	CRIPPLE WALLS WITH 3
COLUMNS, BEAMS	RCC M20 GRADE
AND ROOF SLAB	BRICK IN CM 1:3
SUPER STRUCTURE	CT WOOD
DOORS	ALUMINIUM WINDOWS
WINDOWS	CERAMIC TILES
FLOORING	PLASTERING WITH CM
Finishing	

REFERENCES

PROPOSED:	
EXISTING:	
TO BE DISMANTLED:	

NORTH



SCHEDULE OF OPENINGS

DOORS	WINDOWS
MD - 1.05 X 2.05M	W - 1.52 X 1.20M
D1 - 0.90 X 2.05M	W1 - 1.45 X 1.20M
D2 - 0.75 X 2.05M	W2 - 0.61 X 1.20M
	KW - 1.22 X 0.90M
VENTILATORS	
V - 0.90 X 0.60M	

AREA STATEMENT

TOTAL PLOT AREA	144.93 Sqmt. (or) 173.53 sqft.
G.F. BUILT-UP AREA	75.3 Sqmt.
F.F. BUILT-UP AREA	75.2 Sqmt.
TOTAL BUILT-UP AREA	150.5 Sqmt.
PORCH	8.9 Sqmt.

NOTE: ALL DIMENSIONS ARE IN METERS
ALL AREAS ARE IN SQM.

OWNER'S SIGNATURE:

SOHAM MODI
MANAGING PARTNER

ARCHITECT SIGNATURE:

SCALE: 1:100

SHEET NO:

DATE: