




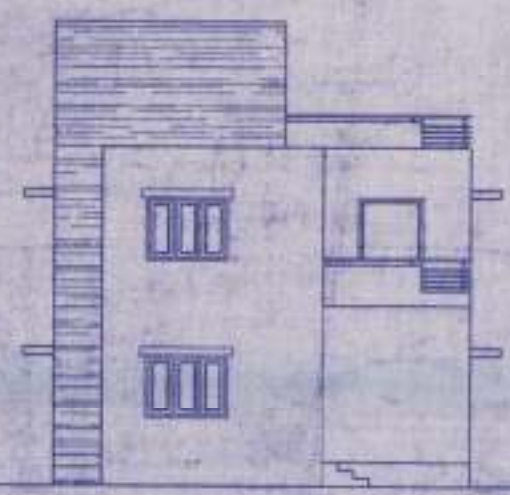


FRONT ELEVATION

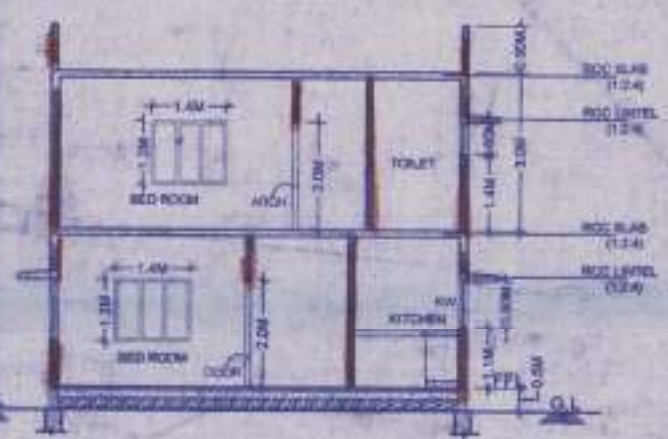


SECTION @ 'X-X'

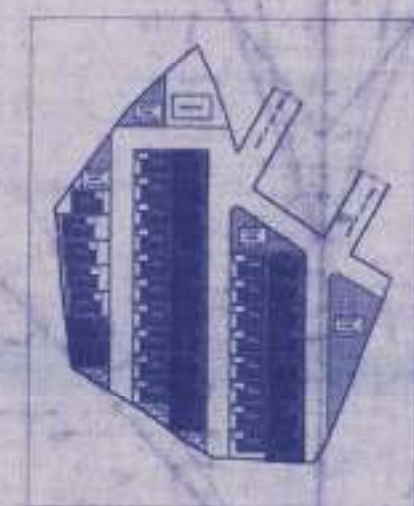


KEY PLAN (NOT TO SCALE)

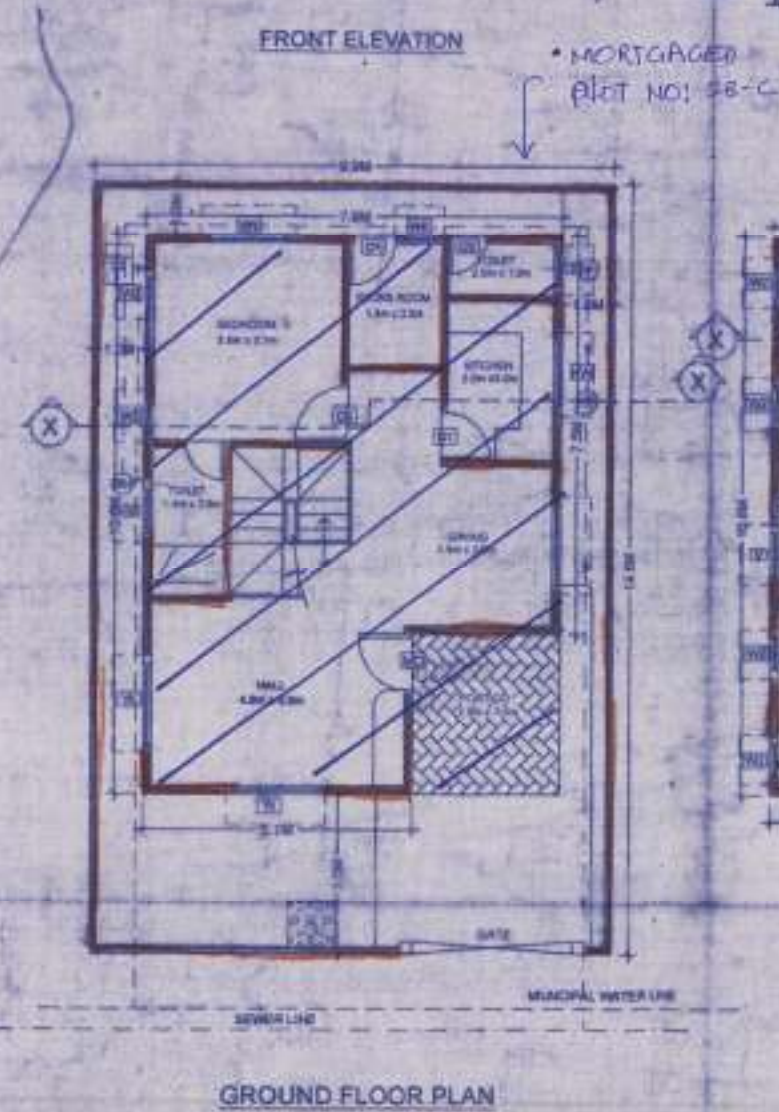

GROUND FLOOR PLAN

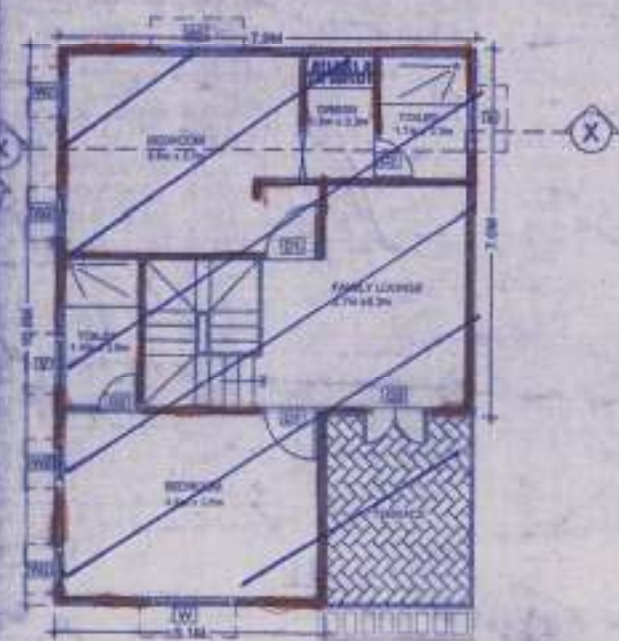

FIRST FLOOR PLAN

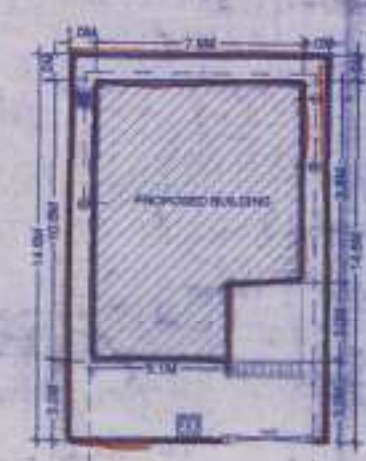

SITE PLAN
SCALE: 1:200

TYPE - C - 21 NO'S
EAST FACING (DETACHED)
(9.91 x 14.60M)

PLAN SHOWING THE PROPOSED GROUP HOUSING SCHEME IN SY. NO: 74 & 75 OF CHERLAPALLY VILLAGE, GHMC KAPRA CIRCLE GHATKESAR MANDAL, R.R. DISTRICT.

DEVELOPERS:
M/s. MEHTA & MODI HOMES,
REPRESENTED BY MANAGING PARTNER
SRI SOHAM MODI SRI SATISH MODI

SPECIFICATIONS
FOUNDATIONS: RCC IN CURD 1:1.5:2
COLUMNS, BEAMS AND ROOF SLAB: RCC M20 GRADE
SUPER STRUCTURE: BRICK IN CM 1:6
DOORS: CT MOOD
WINDOWS: ALUMINIUM WINDOWS
FLOORING: CERAMIC TILES
FINISHING: PLASTERING WITH CM

REFERENCES
PROPOSED: [Symbol]
EXISTING: [Symbol]
TO BE DEMOLISHED: [Symbol]

SCHEDULE OF OPENINGS
DOORS:
D0 - 1.05 x 2.05M
D1 - 0.80 x 2.05M
D2 - 0.75 x 2.05M
D3 - 1.20 x 2.05M
WINDOWS:
W - 1.52 x 1.30M
W1 - 1.45 x 1.20M
W2 - 0.81 x 1.30M
W3 - 1.22 x 0.90M
VENTILATORS:
V - 0.90 x 0.90M

AREA STATEMENT
TOTAL PLOT AREA: 144.87 Sqm. (or) 173.33 ays
G.F. BUILT-UP AREA: 75.4 Sqm.
F.F. BUILT-UP AREA: 73.8 Sqm.
TOTAL BUILT-UP AREA: 149.2 Sqm.
PORTICO AREA: 8.7 Sqm.

NOTE: ALL DIMENSIONS ARE IN METERS
ALL AREAS ARE IN SQM

OWNER'S SIGNATURE:

SOHAM MODI
MANAGING PARTNER

ARCHITECT SIGNATURE:

[Signature]

SCALE: 1/100 SHEET NO: 1

CONSULTANTS:

[Signature]