


© Copy right of This drawing belongs to Prasad Associates and should not be used for any purpose other than specified without prior permission.

General Notes:-

1. DO NOT SCALE THE DRAWING. FOLLOW WRITTEN DIMENSIONS ONLY.
2. ALL DIMENSIONS ARE IN FEET UNLESS OTHERWISE SPECIFIED.
3. ALL THE EXTERNAL WALLS ARE OF 4" IN. AND INTERNAL WALLS ARE 4" IN. UNLESS OTHERWISE SPECIFIED.
4. COLUMNS SHOWN IN THIS DRAWING ARE TENTATIVE. IF THERE IS ANY DISCREPANCY IN THE DRAWINGS, REFER TO THE ARCHITECT'S DRAWING.
5. ALL ARCHITECTURAL DRAWINGS MUST BE REFERRED TO IN COORDINATION WITH STRUCTURAL, ELECTRICAL & PLUMBING DRAWING.

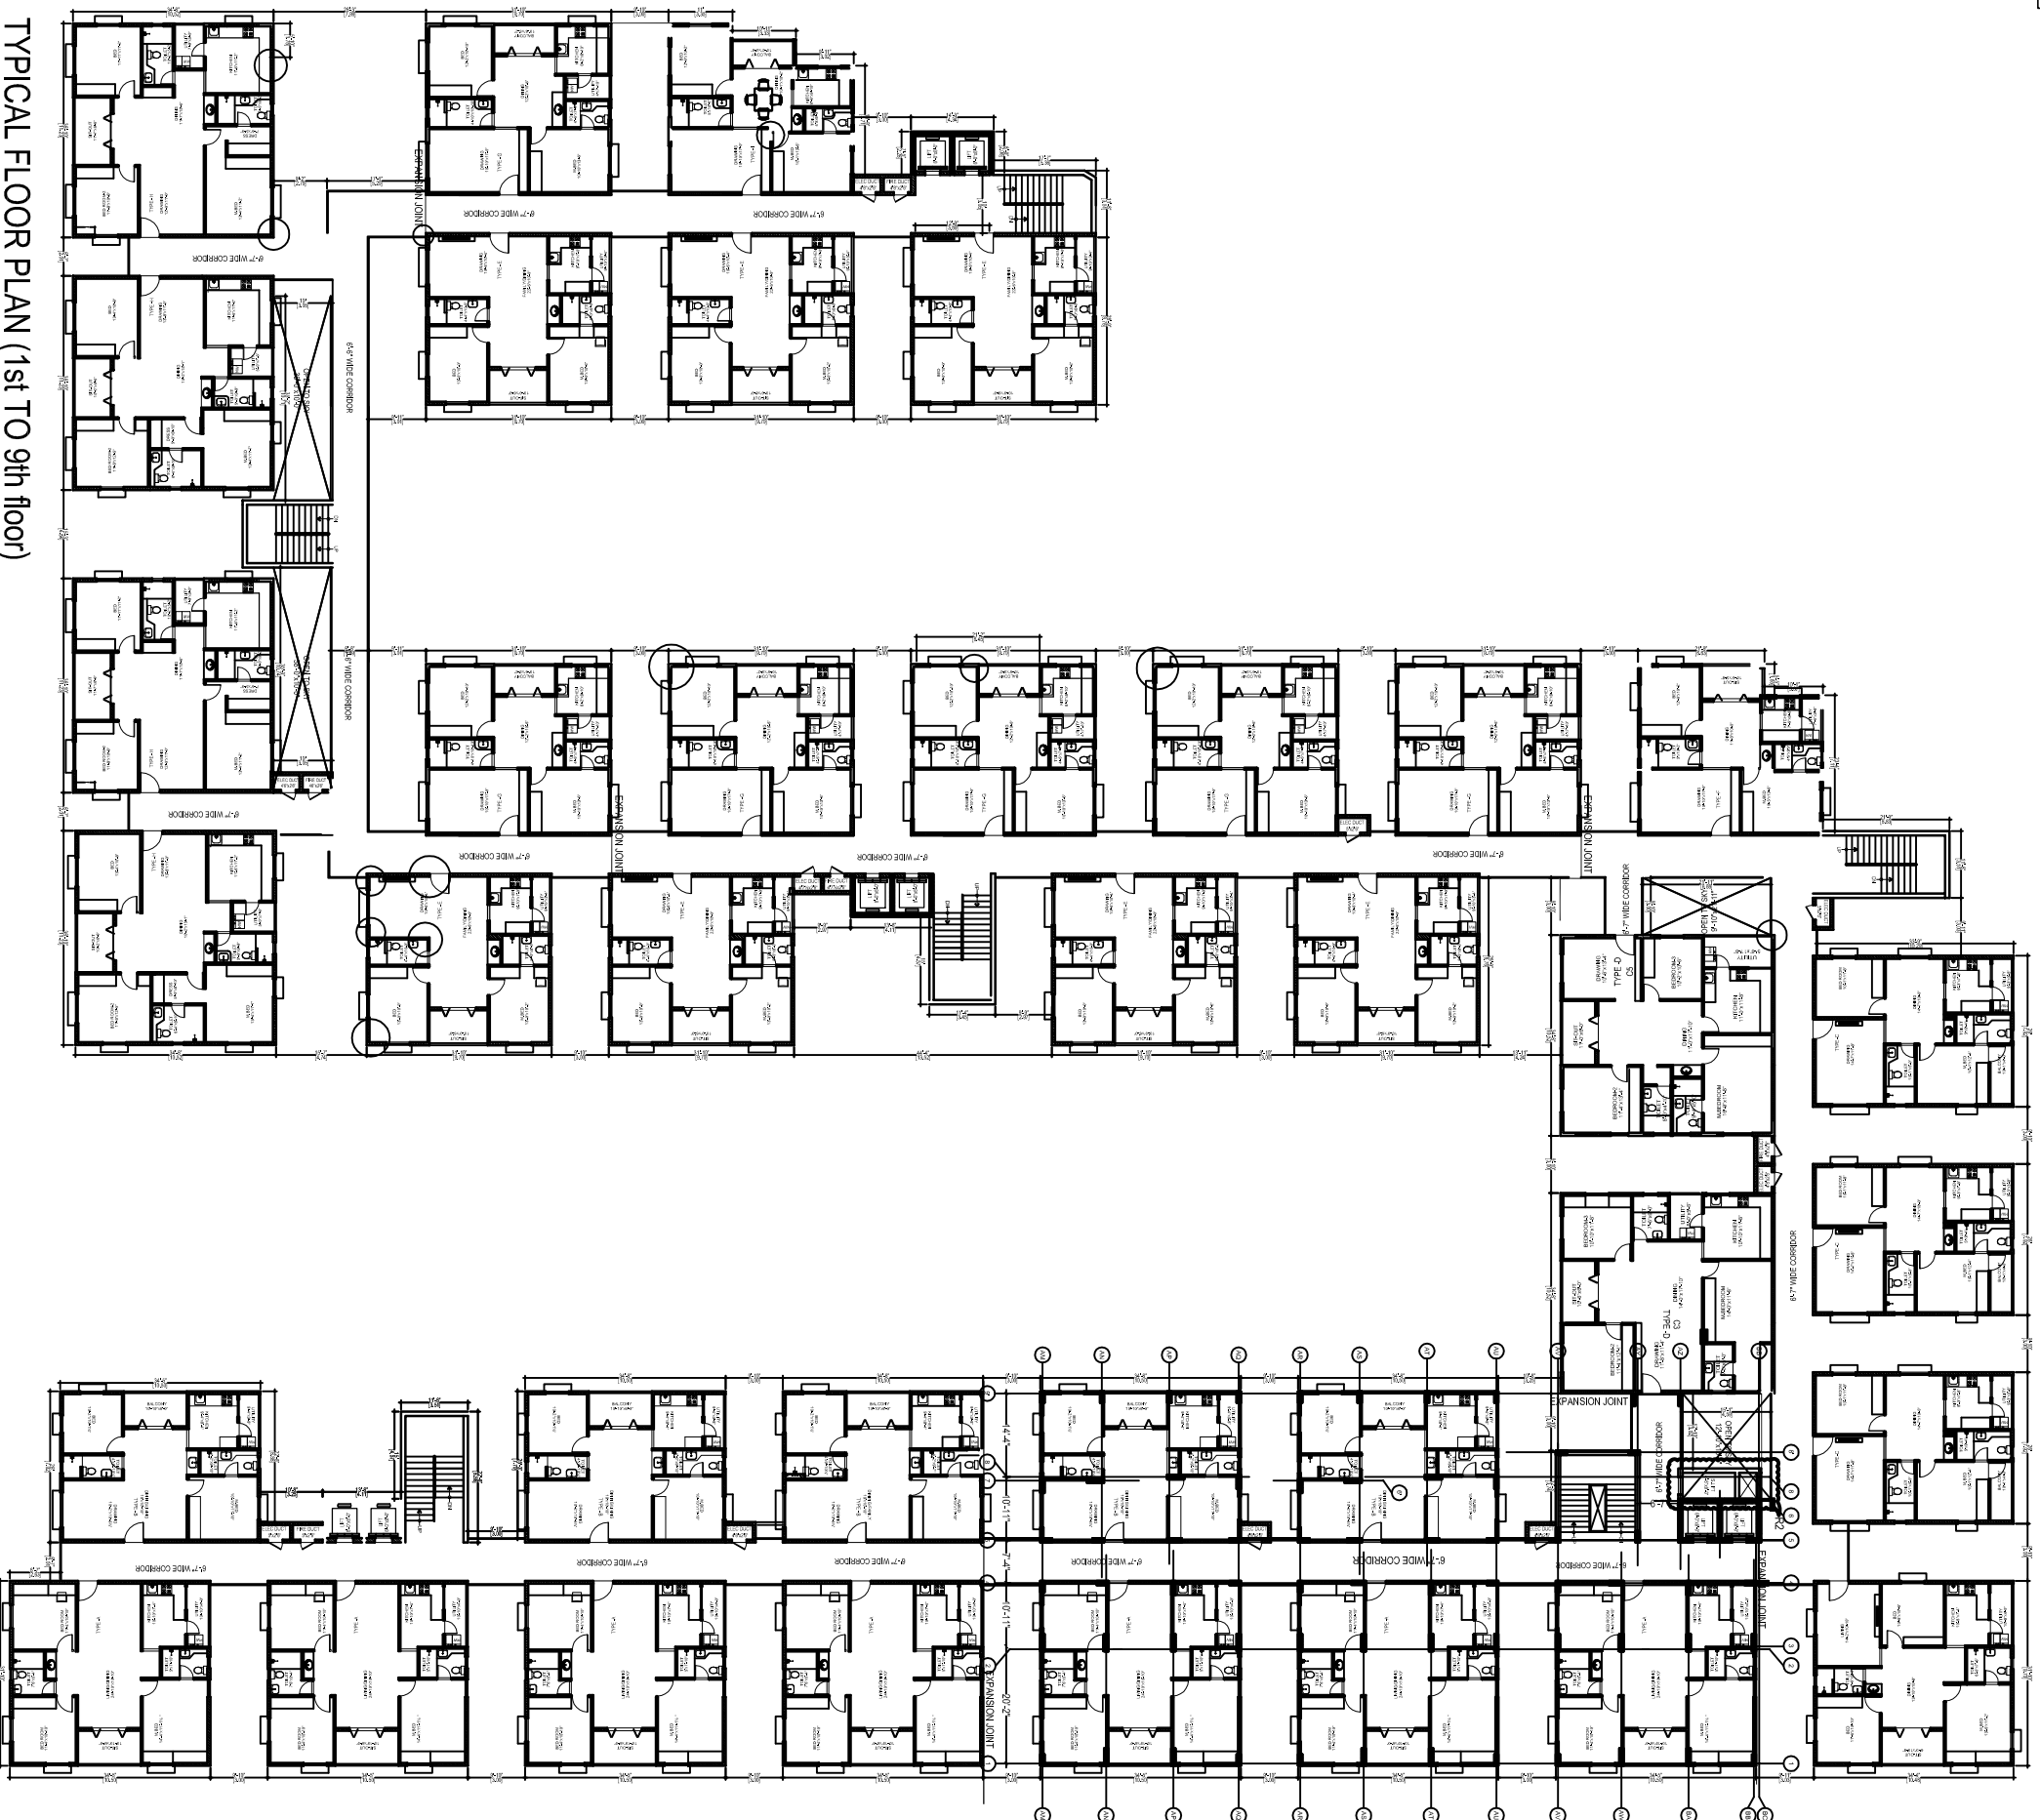

TYPICAL FLOOR PLAN (1st TO 9th floor)

GOOD FOR CONSTRUCTION

Rev.	Description	Drawn By	Date
R1	Service lift added as per the mail received on dated 28th AUG.	SUAITHA	31.08.15

Client	MODI PROPERTIES & INVESTMENTS PVT.LTD
Project	MAVFLOWER GRANDE AT MALLAPUR
Title	TYPICAL FLOOR PLAN (1ST TO 9 TH FLOOR)
Drawn	ANIL SAKHNTS
Chkd.	RENUKA
Date	17-06-14
Apprd.	



PRASAD ASSOCIATES
 ANCLARY OF CITY BUILDERS
 #104, 1ST FLOOR, GSS ENCLAVE
 THROMALAGRI MAIN ROAD,
 SECUNDERABAD - 500 015.