



ELEVATION

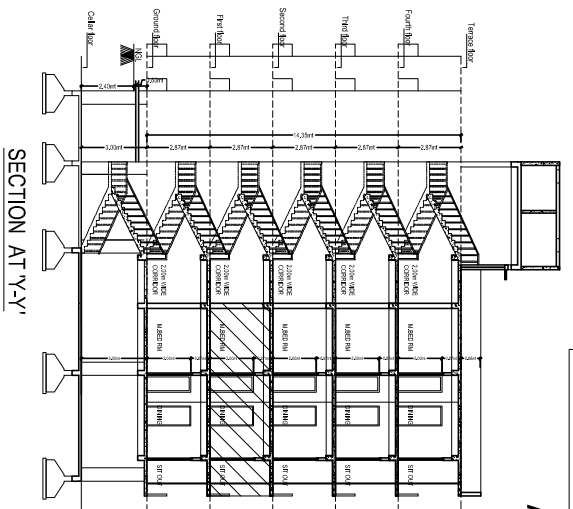

SECTION AT Y-Y'

SHEET NO : 7

A/B

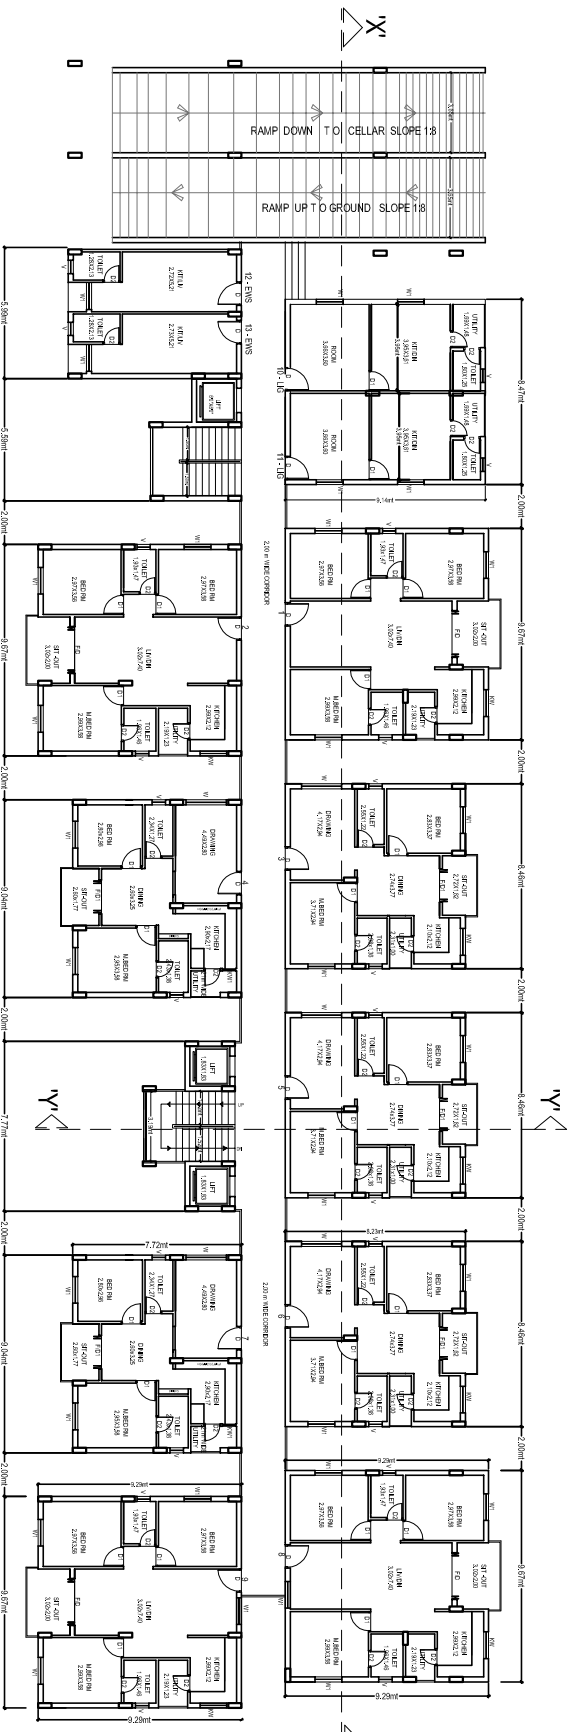

GROUND FLOOR PLAN


BLOCK - E

Office Use

DATE	NO	REV	BY

PROPOSED GROUP HOUSING SCHEME IN SURVEY NOS. 131, 134 & 135 SITUATED AT KAPPA VILLAGE, CHINIC KAPPA CIRCLE, KESARLA NANDAL, HYDERABAD, R.D. DISTRICT.

BELONGING TO: M/s. VISTA HOMES REPRESENTED BY MR. SOHAM MODI

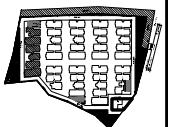

CONDITIONS

1. The site is situated in a residential zone as per the City Development Plan, Hyderabad.
2. The proposed building is to be constructed in accordance with the provisions of the Hyderabad Building Regulation, 1956.
OPERINGS :-

DOORS	FD1 - 1.50x2.00M	WD - 1.50x1.20M
	FD2 - 1.80x2.00M	WD1 - 1.20x0.90M
	FD3 - 0.75x0.75M	WD2 - 0.60x0.90M
	FD4 - 1.50x2.00M	WD3 - 0.60x0.90M

WINDOWS :-

	W1 - 1.50x1.20M	W2 - 1.20x0.90M
	W3 - 1.20x0.90M	W4 - 0.60x0.90M
	W5 - 0.60x0.90M	W6 - 0.60x0.90M

REFERENCE :-

EXISTING :-

DISMANTLED :-

MORTGAGE AREA :-

SCALE :- 1:100

AREA STATEMENT FOR GROUND FLOOR :-

BLOCK - E

S.NO	DESCRIPTION	AREA (SQ.M)
1		
2		
OWNER'S SIGN :-

BUILDERS SIGN (REGD NO) :-

ARCHITECTS SIGN (REGD NO) :-

STRUCTURAL ENGG SIGN (REGD NO) :-

Office Use