


KEY 	Owners & Developers: 5-4-187 / 3&4 SOHAM MANSION II FLOOR M.G. ROAD, SECUNDERABAD-500003. PHONE: 66335551(4LINES) FAX: 040-27544058 E-MAIL: INFO@MODIPROPERTIES.COM	R.No: _____ DATE: _____	REVISION <table border="1"> <tr><th>NO.</th><th>DESCRIPTION</th><th>DATE</th></tr> <tr><td> </td><td> </td><td> </td></tr> <tr><td> </td><td> </td><td> </td></tr> <tr><td> </td><td> </td><td> </td></tr> </table>	NO.	DESCRIPTION	DATE									
	NO.	DESCRIPTION	DATE												
NOTE:- 1. ALL THE DIMENSIONS ARE IN FPS SYSTEM. OWNERS DO NOT SCALE THE DRAWING. 2. THIS SHEET SUPERSEDES ALL PREVIOUS REVISED ARCHITECTURAL DRAWING OF SAME NUMBERS. 3. ALL LARGE SCALE DRAWINGS SHALL SUPERSEDE THE SMALL SCALE ONES. 4. ANY DISCREPANCY IN THE DRAWING SHALL BE BROUGHT TO THE NOTICE OF THE CONSULTANT BEFORE EXECUTION OF WORK.	SCALE: N.T.S. DATE: 19-03-2013 DRAWN: G. MOTIRAM CHECKED & APPROVED: KULKARNI	VISTA HOMES BLOCK FOR REFERENCE ONLY TITLE: 5th. FLOOR PLAN [PART - 01] DWG. NO.: KC/VH/AD/C/5th./01 REV. NO.: 00	Architects & Engineers KULKARNI CONSULTANTS STRUCTURAL ENGINEERS, ARCHITECTS & PROJECT CONSULTANTS #216, KUBERA TOWERS, NARAYAN GUDAHYDERABAD.												

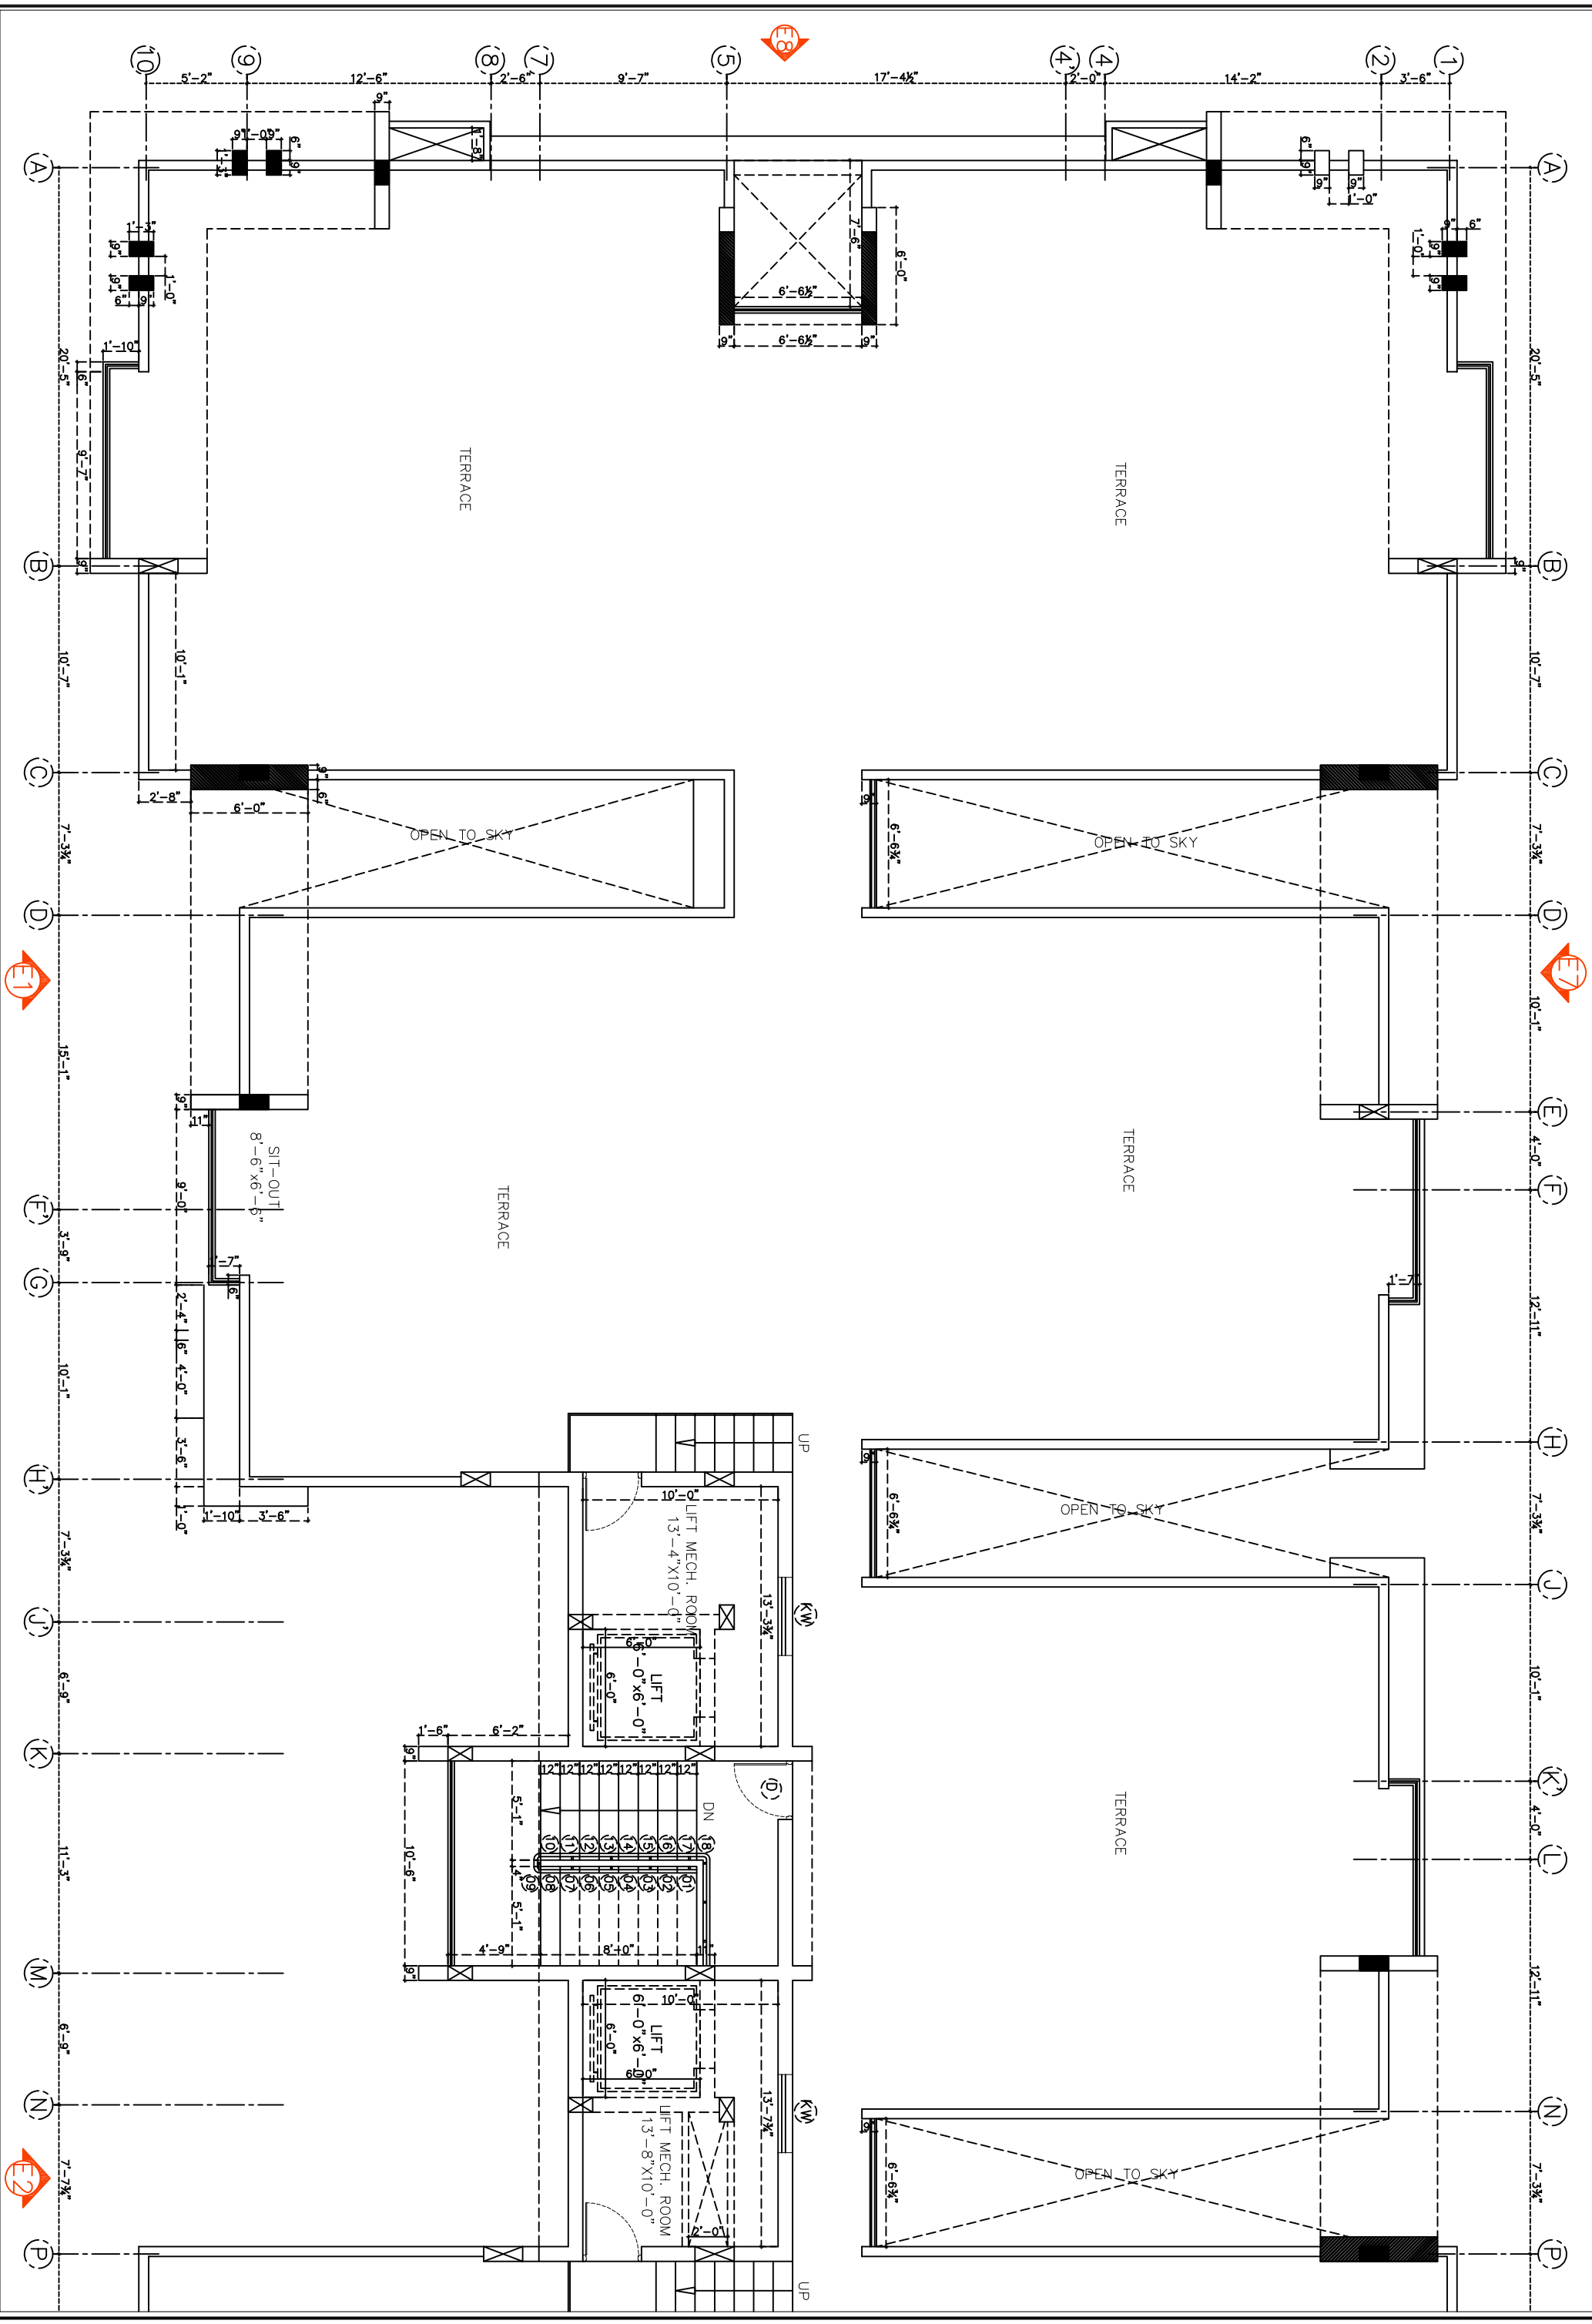

Scale: N.T.S. Date: 19-03-2013 Drawn: G. MOTIRAM Checked & Approved: KULKARNI	Title: 5th. FLOOR PLAN [PART - 01] Dwg. No.: KC/VH/AD/C/5th./01 Rev. No.: 00	Architects & Engineers KULKARNI CONSULTANTS STRUCTURAL ENGINEERS, ARCHITECTS & PROJECT CONSULTANTS #216, KUBERA TOWERS, NARAYAN GUDAHYDERABAD.
---	---	---