



FIRST FLOOR PLAN

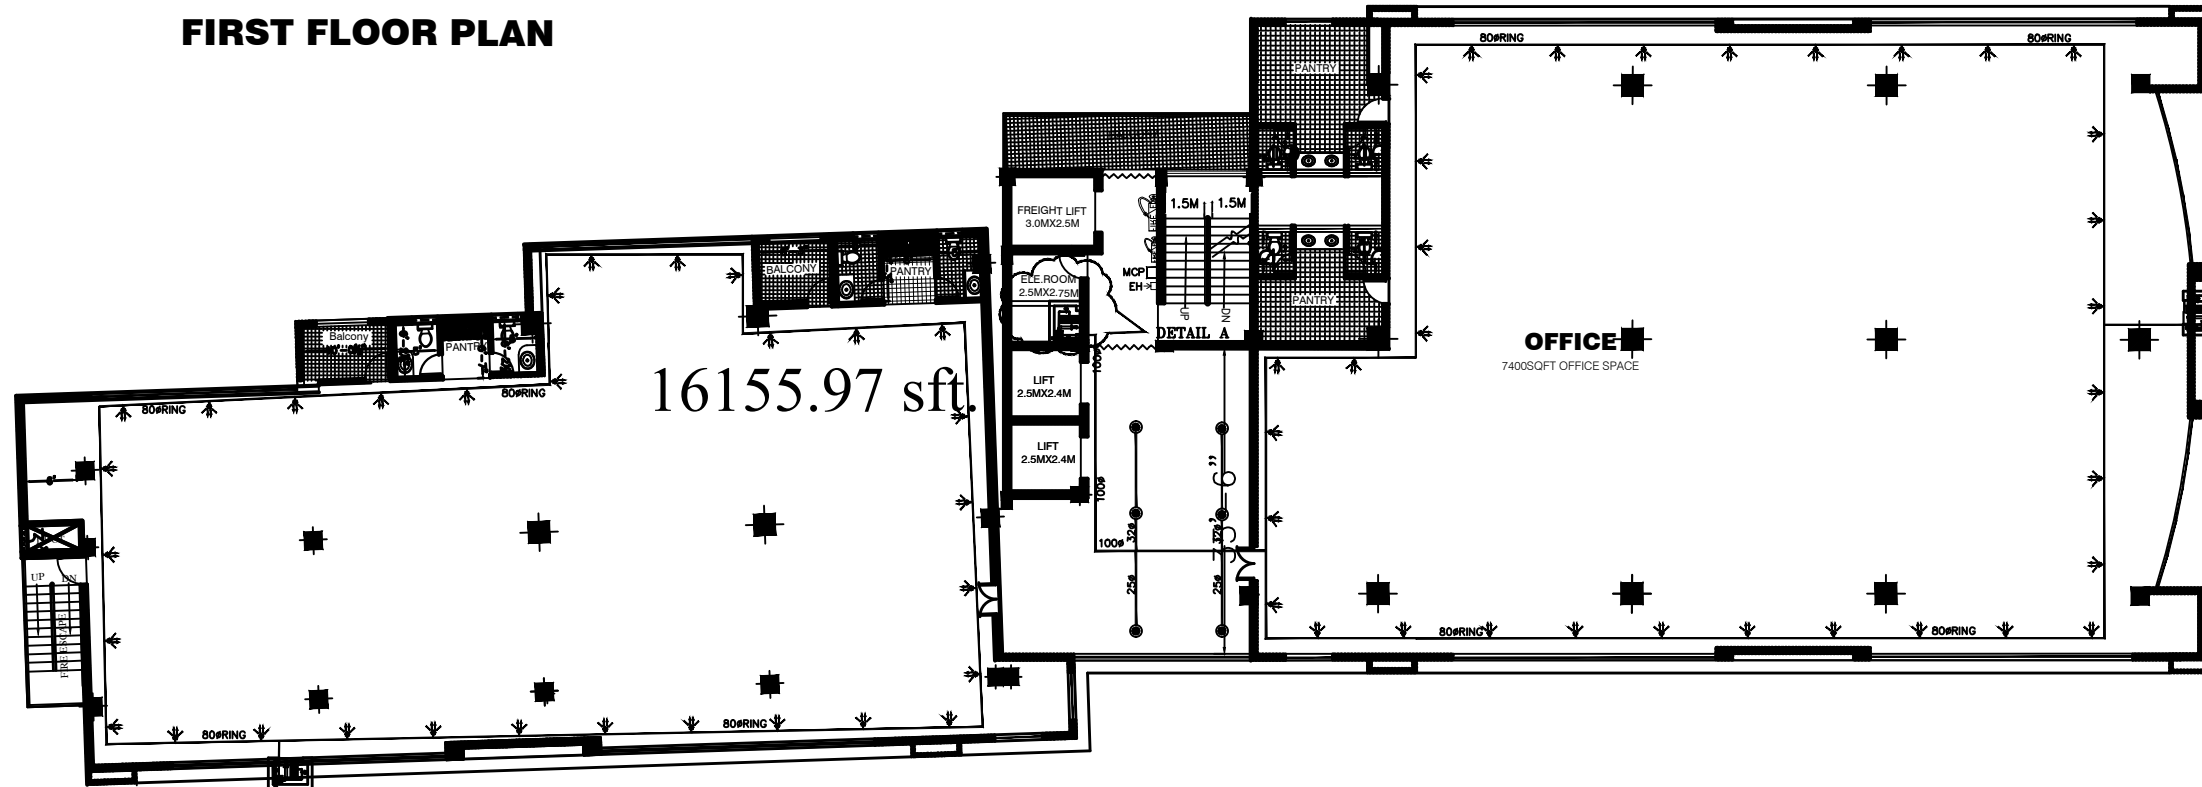

TYPICAL FLOOR PLAN (2nd&3rd)

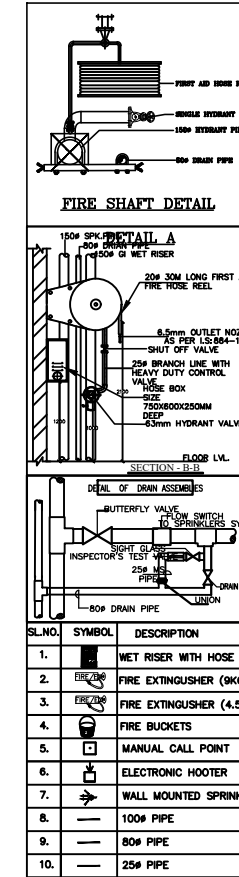

SL.NO.	SYMBOL	DESCRIPTION
1.		WET RISER WITH HOSE REEL
2.		FIRE EXTINGUISHER (9KG)
3.		FIRE EXTINGUISHER (4.5KG)
4.		FIRE BUCKETS
5.		MANUAL CALL POINT
6.		ELECTRONIC HOOTER
7.		WALL MOUNTED SPRINKLER
8.		100# PIPE
9.		80# PIPE
10.		25# PIPE

PLAN SHOWING THE EXITSING COMMERCIAL COMPLEX IN MPL BEARING NO : 1-10-176 SITUATED AT BEGUMPET PUBLIC SCHOOL SECUNDERABAD BELONGS TO:

SMT : KOKILA BEN KADAKIA
W/O : SRI JAYANTI LAL M KADAKIA

REFERENCE

SCALE	1:100	
EXISTING		
NEIGHBOURS		
SHEET NO. 03		

SCHEDULE OF JOINERY

DOORS D	1.52 x 2.13 M	W	1.82 x 1.37 M
D1	0.09 x 2.13 M		
D2	0.75 x 2.13 M		
VENTILATORS	1.83 x 0.60	MV	1.90 x 0.60 M

AREAS

TOTAL PLOT AREA	3682.36 SQ. MTS
AFFECTED U/R/W	3078.82 SQ. MTS
REMAINING AREA	2767.82 SQ. MTS
PERMISSIBLE F.S.I	
1:1.75	3078.82x1.75 = 5387.93 SQ. MTS
R,W-1:1-311.00X1	311.00 SQ. MTS
COMMON AREA =35%	1885.00 SQ. MTS

	FLOOR AREA	PLINTH SQ.MTS	COMMON SQ.MTS
BASEMENT 01	1764.00		57.42
BASEMENT 02	1764.00		57.42
GROUND	950.42		214.94
1ST FLOOR	993.43		263.72
2ND FLOOR	1207.57		347.63
3RD FLOOR	1207.57		347.63
4TH FLOOR	1207.57		347.63
TOTAL	9094.56		1636.54

ARCHITECTS SIGNATURE

OWNERS SIGNATURE

STRUCTURAL SIGNATURE

PRODUCED BY AN AUTODESK STUDENT VERSION

PRODUCED BY AN AUTODESK STUDENT VERSION